

W. 61st Ave. & SHERIDAN Blvd.

HYD. ROAD DIV. NO.	DISTRICT	PROJECT NO.	SHEET NO.	TOTAL SHEETS
9	COLO	UF 012-2 (2)	1	

RIGHT OF WAY

REVISIONS	

CONVENTIONAL SIGNS

- CENTER LINE OF SURVEY _____ 125
- RIGHT OF WAY LINES _____
- ONE-QUARTER SECTION LINES _____
- SECTION LINES _____
- TOWNSHIP OR RANGE LINES _____
- COUNTY LINES _____
- RAILROADS _____


- INDEX OF SHEETS**
- SHEET 1 TITLE SHEET
 - 2 TABULATION OF PROPERTIES
 - 3-7 PLAN & PROFILE SHEETS SHOWING RIGHT-OF-WAY
 - 8 LAYOUT OF INTERCHANGE
 - 9 OWNERSHIP MAP

COLORADO DEPARTMENT OF HIGHWAYS

PLAN AND PROFILE OF PROPOSED COLORADO PROJECT NO. UF 012-2 (2) STATE HIGHWAY NO. 182 DENVER & JEFFERSON COUNTIES

R.O.W. NET LENGTH OF PROJECT = 0.479 MILES

Also See Proj. CR 01-0182-07

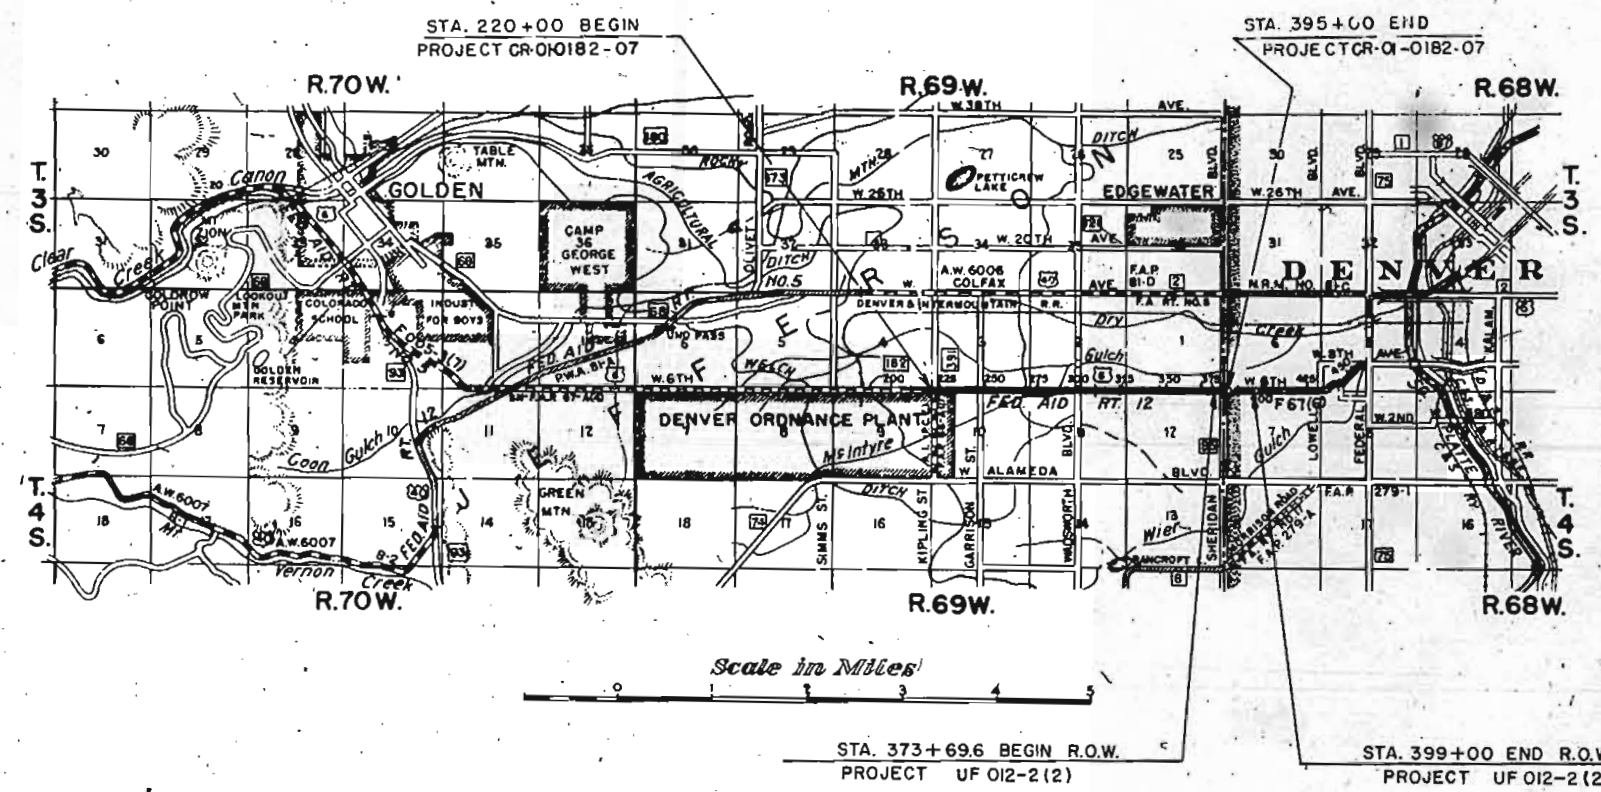

STANDARD MEASUREMENT OF HEIGHTS
 FROM 1885 TO
 APRIL 1982

PLAN
 SURVEYED
 BY
 DATE
 NOTE BOOK NO.
 CHECKED BY
 DATE

PROFILE
 SURVEYED
 BY
 DATE
 NOTE BOOK NO.
 CHECKED BY
 DATE
 STRUCTURE NUMBER 13 OF 10

S.W. 1/4 SEC. 6
 T. 4 S., R. 68 W.

N.W. 1/4 SEC. 7
 Original Scale 1" = 50'

Also See CR 01-0182-07


S.E. 1/4 SEC. 1
 T. 4 S., R. 69 W.

N.E. 1/4 SEC. 12
 T. 4 S., R. 69 W.

Herbert K. Linn
 Evelyn Wolda Linn

Victor Roy Ward, Dolores
 Ruth Ward, Betty Lou Ward
 & Vernie Jean Ward

REVISIONS		
3/3/60	Parcel No Change	C.P.W.

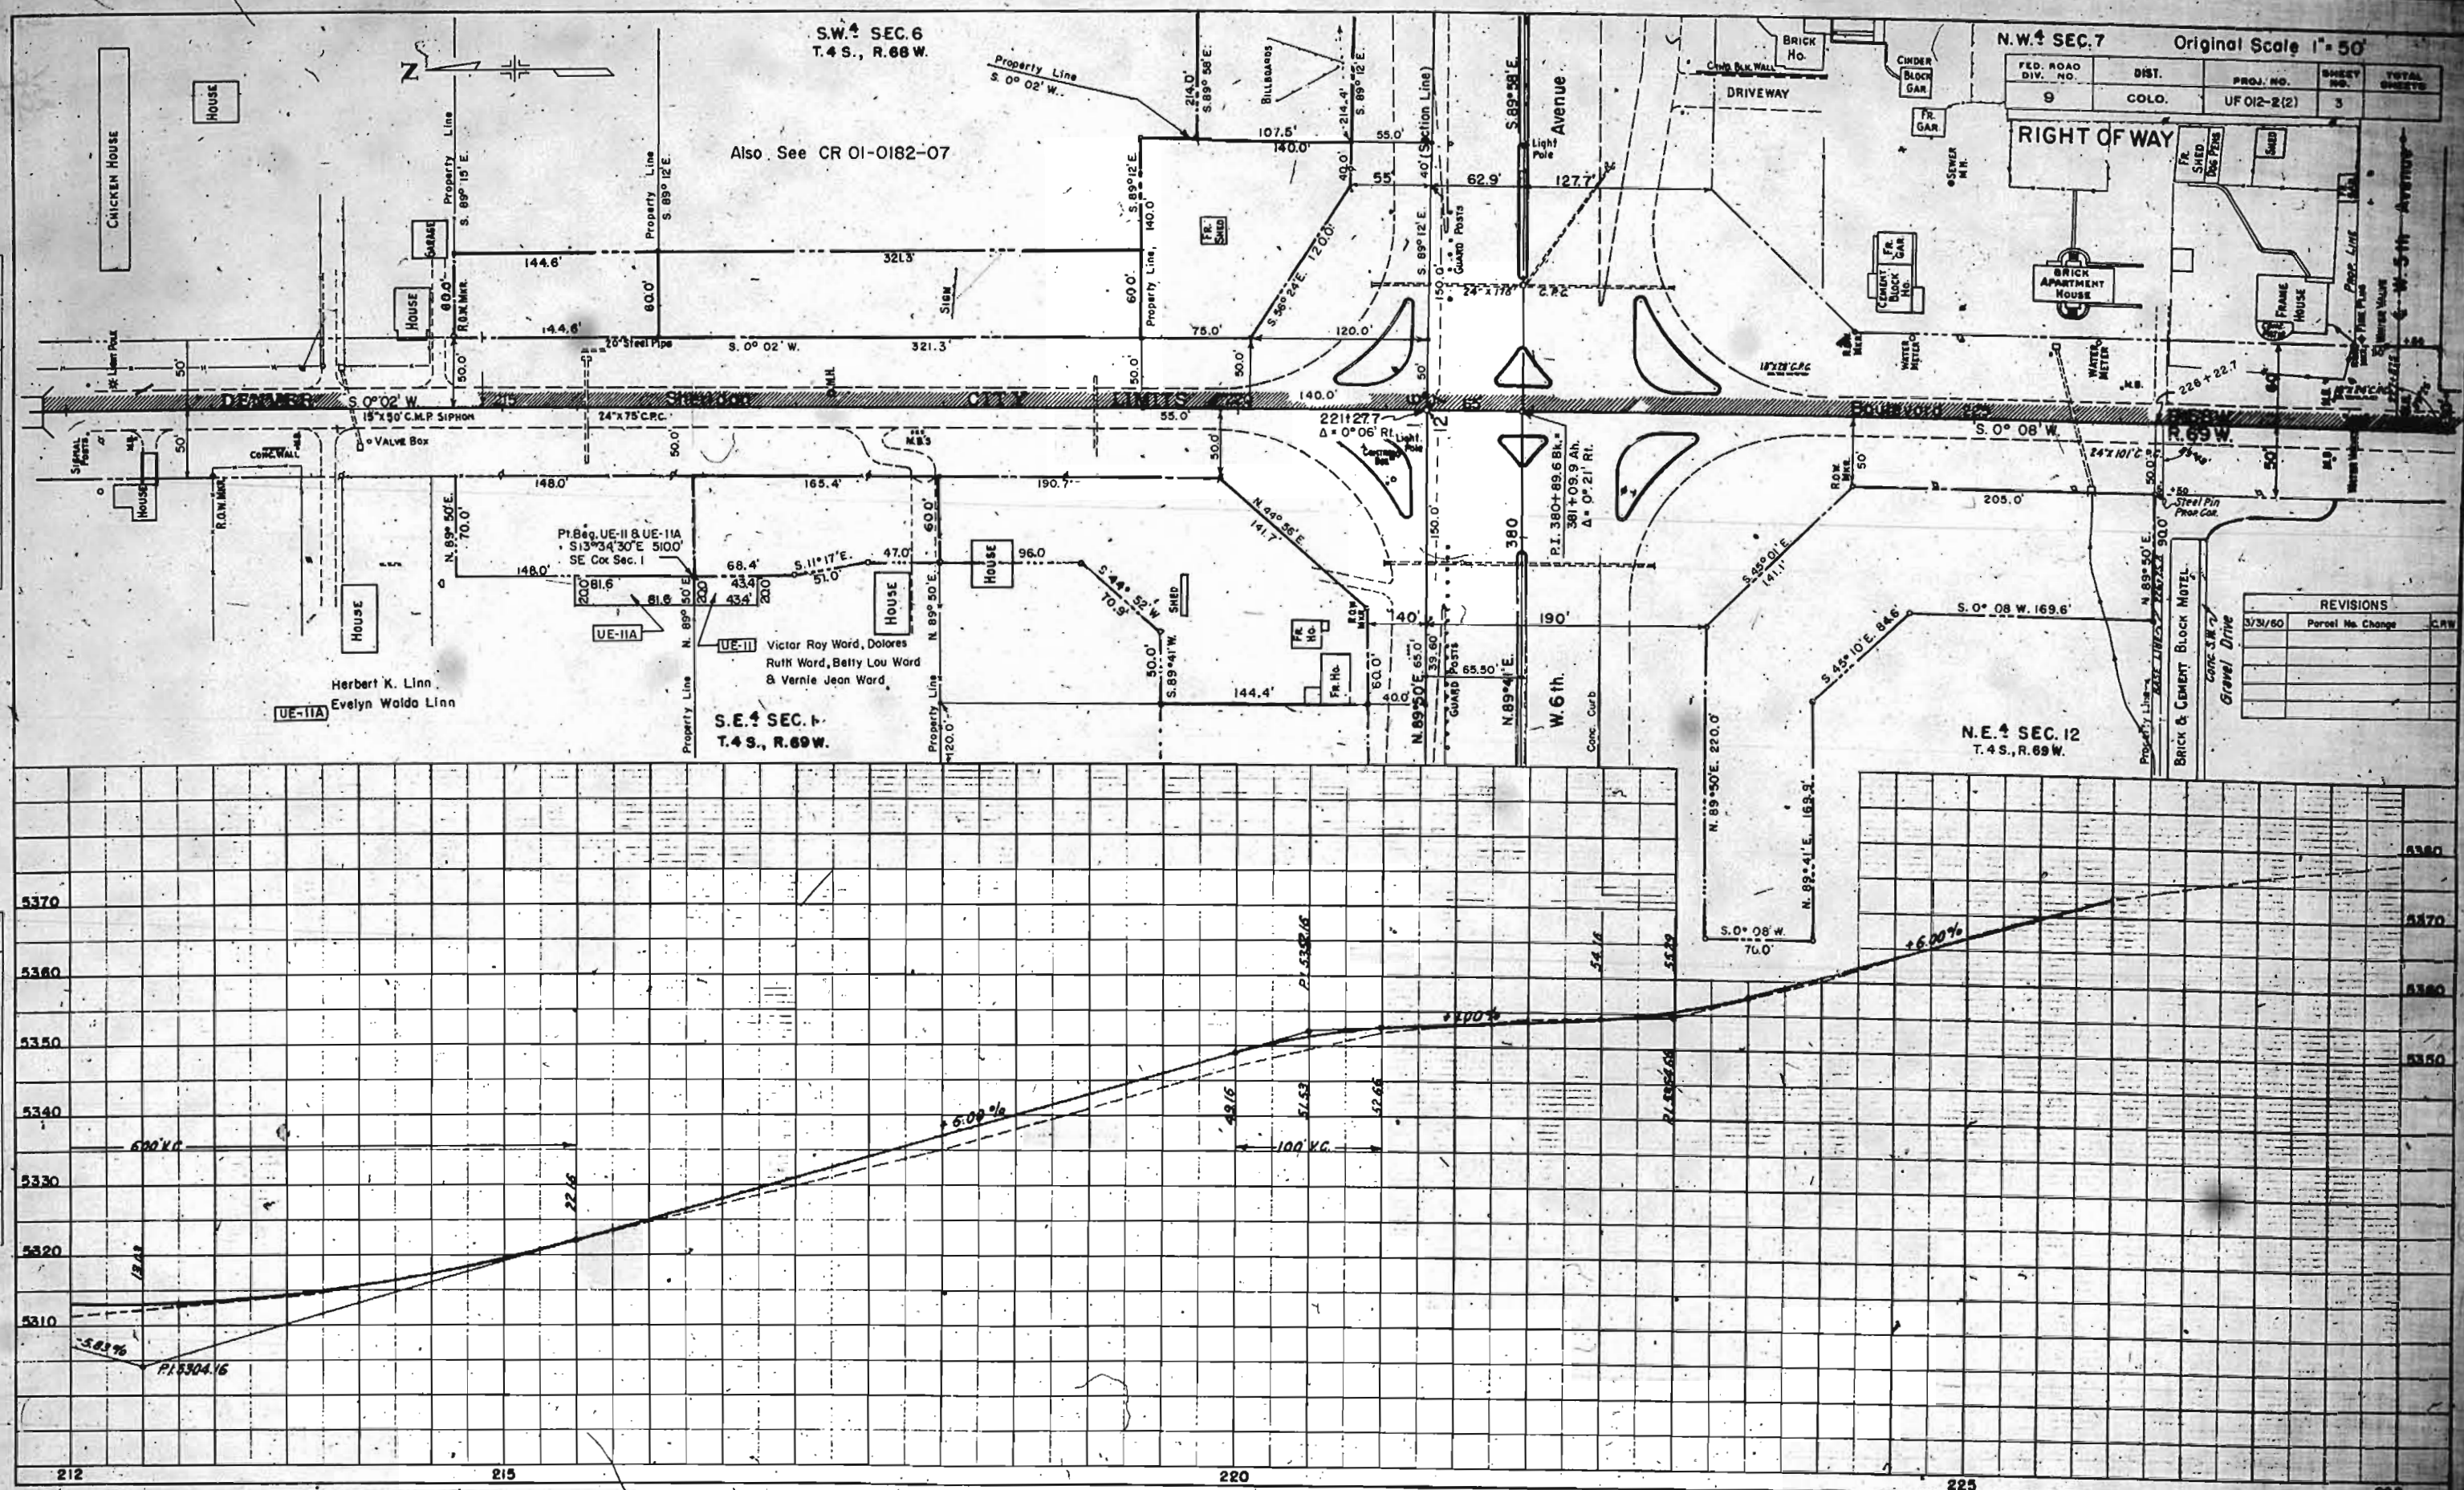



S.W. 1/4 S.E. 1/4 SEC. 1
T. 4 S., R. 69 W.

S.E. 1/4 SEC. 1
T. 4 S., R. 69 W.

U2A Homer L. Pearson, Joe Person Jr.,
Alice M. Miles, Helen J. Lovelace
& Berenice M. Binder.
U4A
U5A Bert A. Petrie & Irene Petrie

DATE
BY
PLANNING
SURVEYED
PLOTTER
CHECKED
ALIGNED
CHECKED
BY
DATE
BY

DATE
BY
PROFILE
SURVEYED
PLOTTER
CHECKED
ALIGNED
CHECKED
BY
DATE
BY

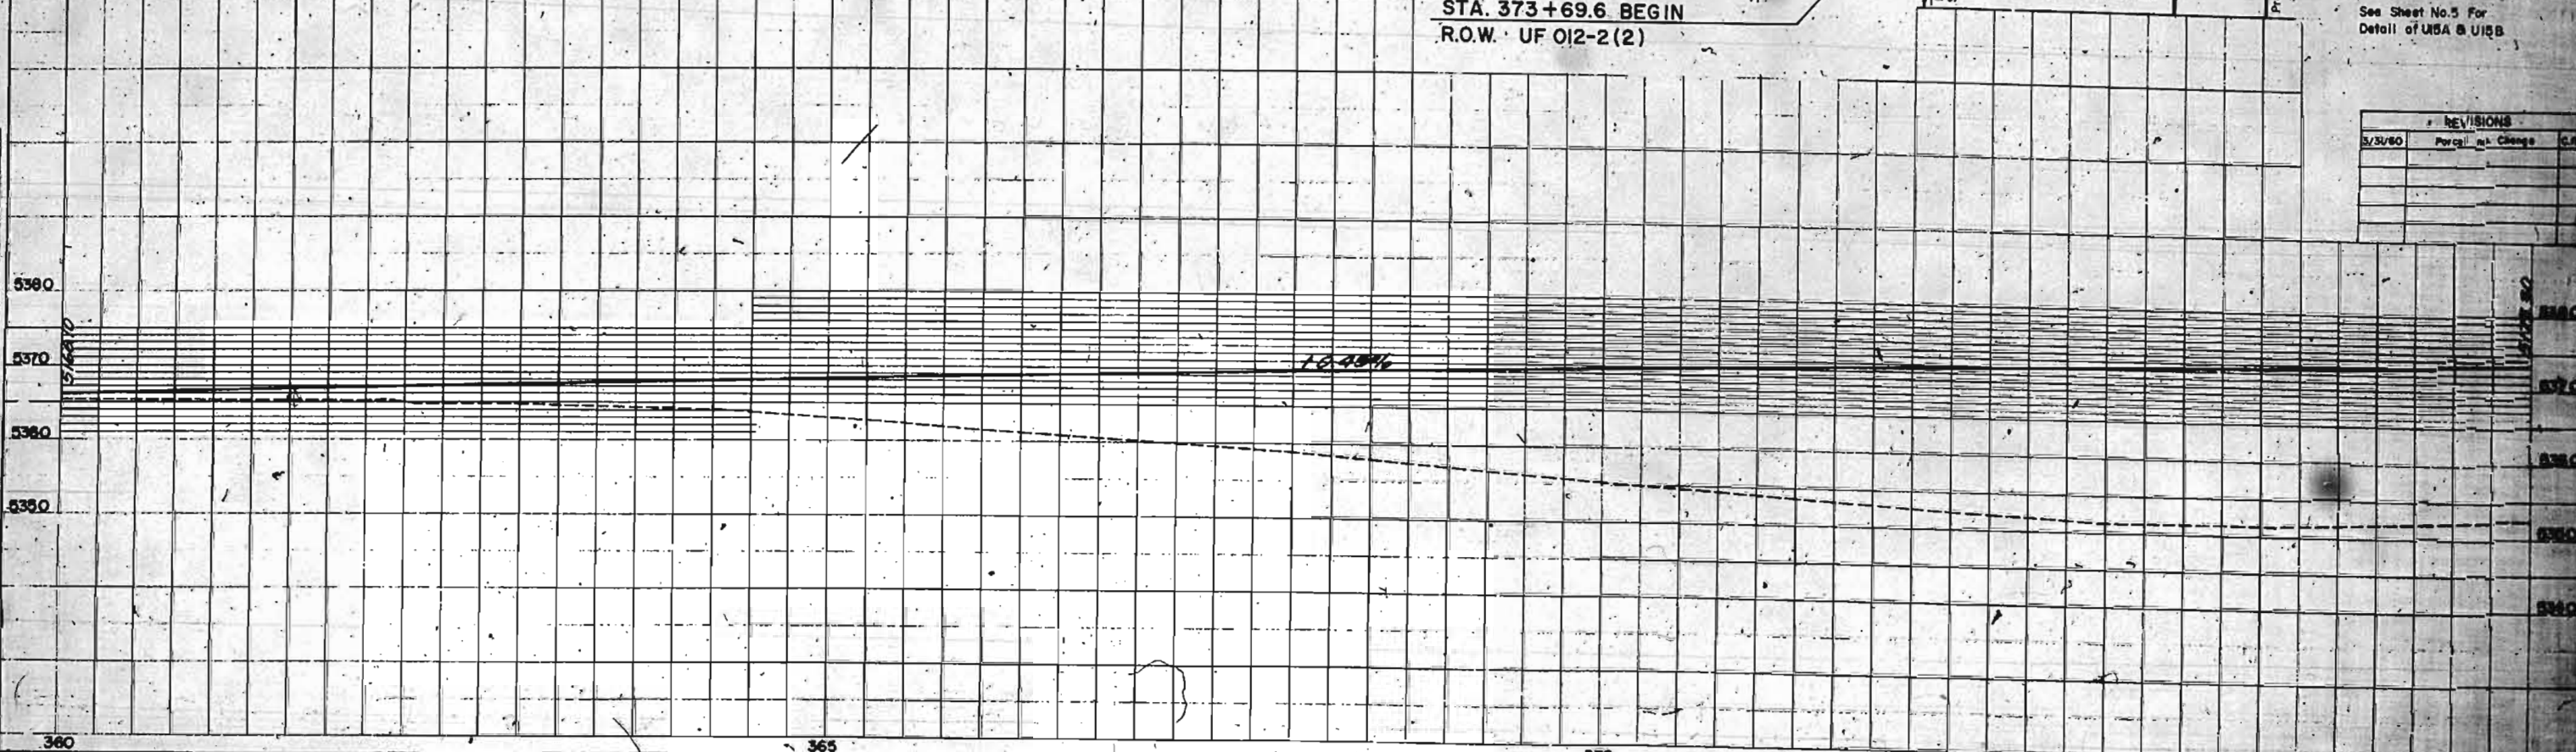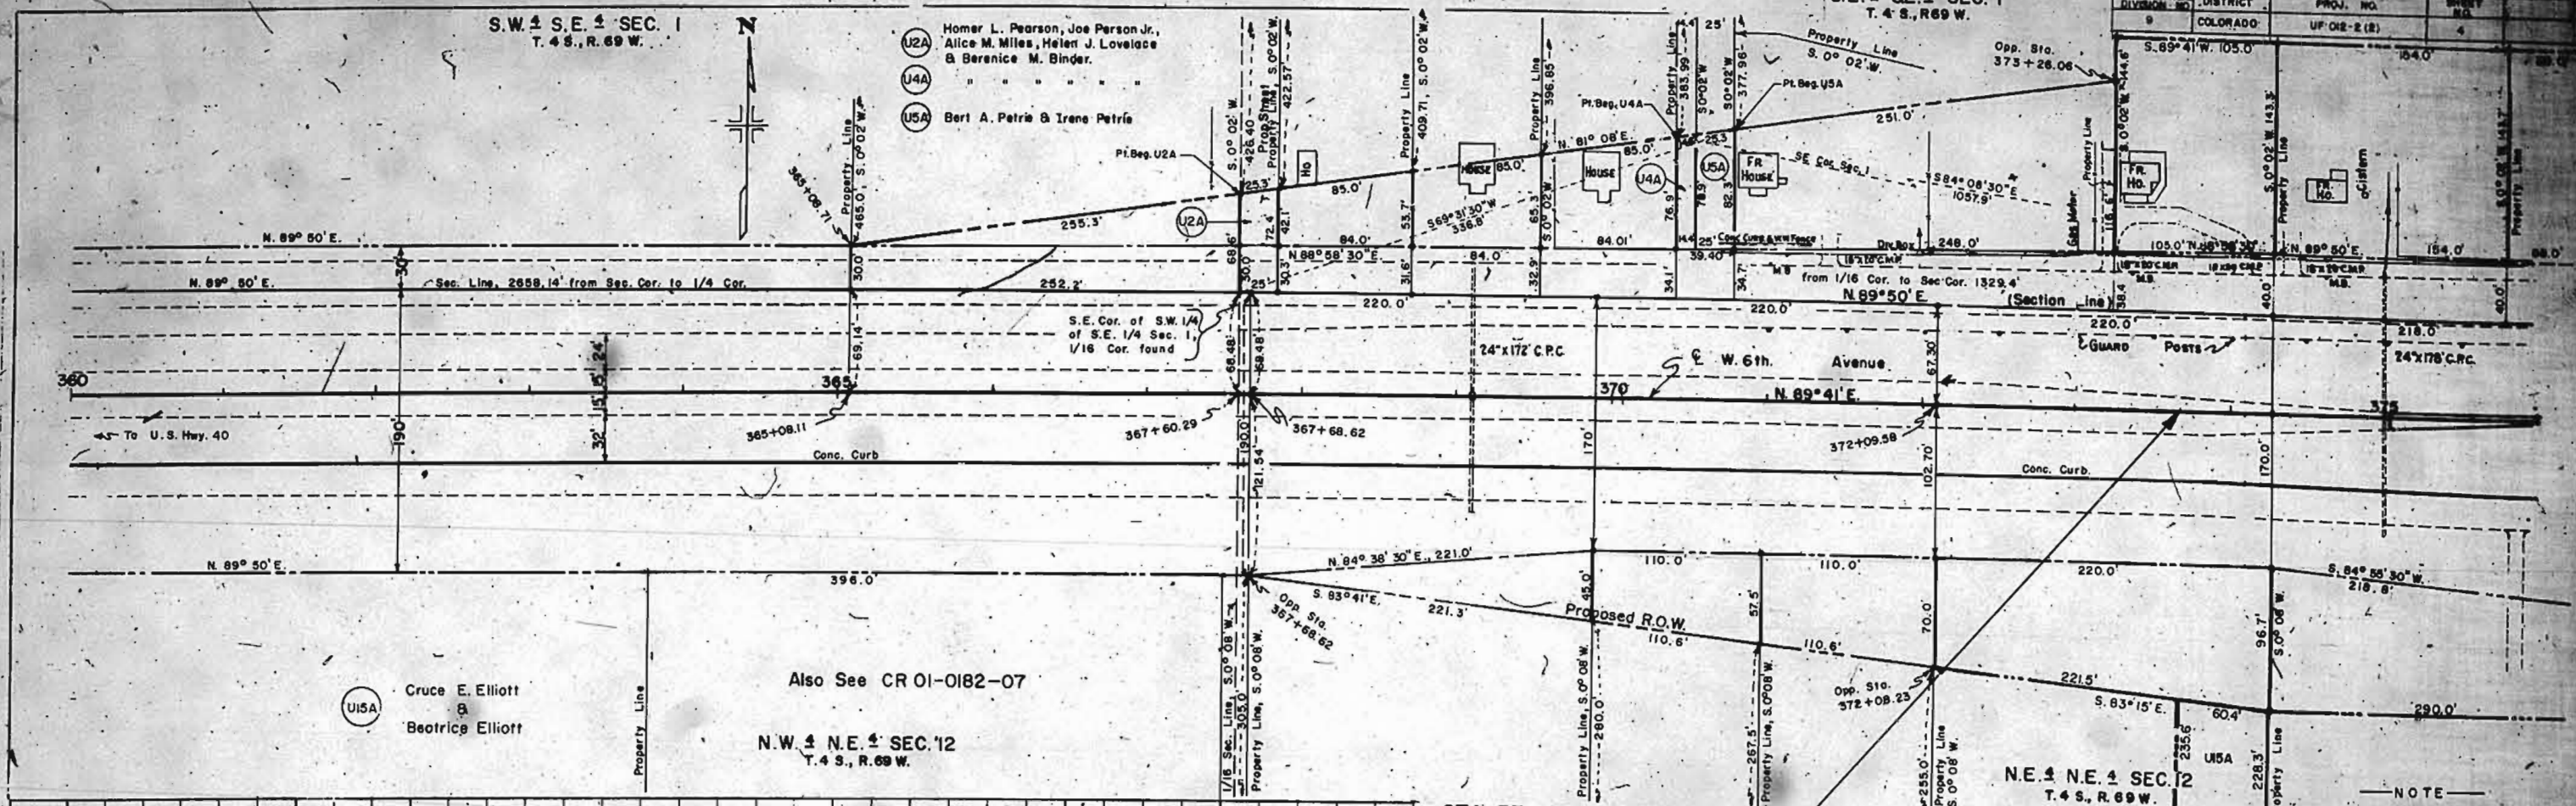


NOTE
See Sheet No. 5 For
Detail of U5A & U15B

REVISIONS		
DATE	DESCRIPTION	BY
3/31/60	Partial Change	C.P.

PLAN	SUBMITTED	DATE
NOTE BOOK	PLOTTED	
	CHECKED	
	BY	
	NO.	


PROFILE	SUBMITTED	DATE
NOTE BOOK	PLOTTED	
	CHECKED	
	BY	
	NO.	

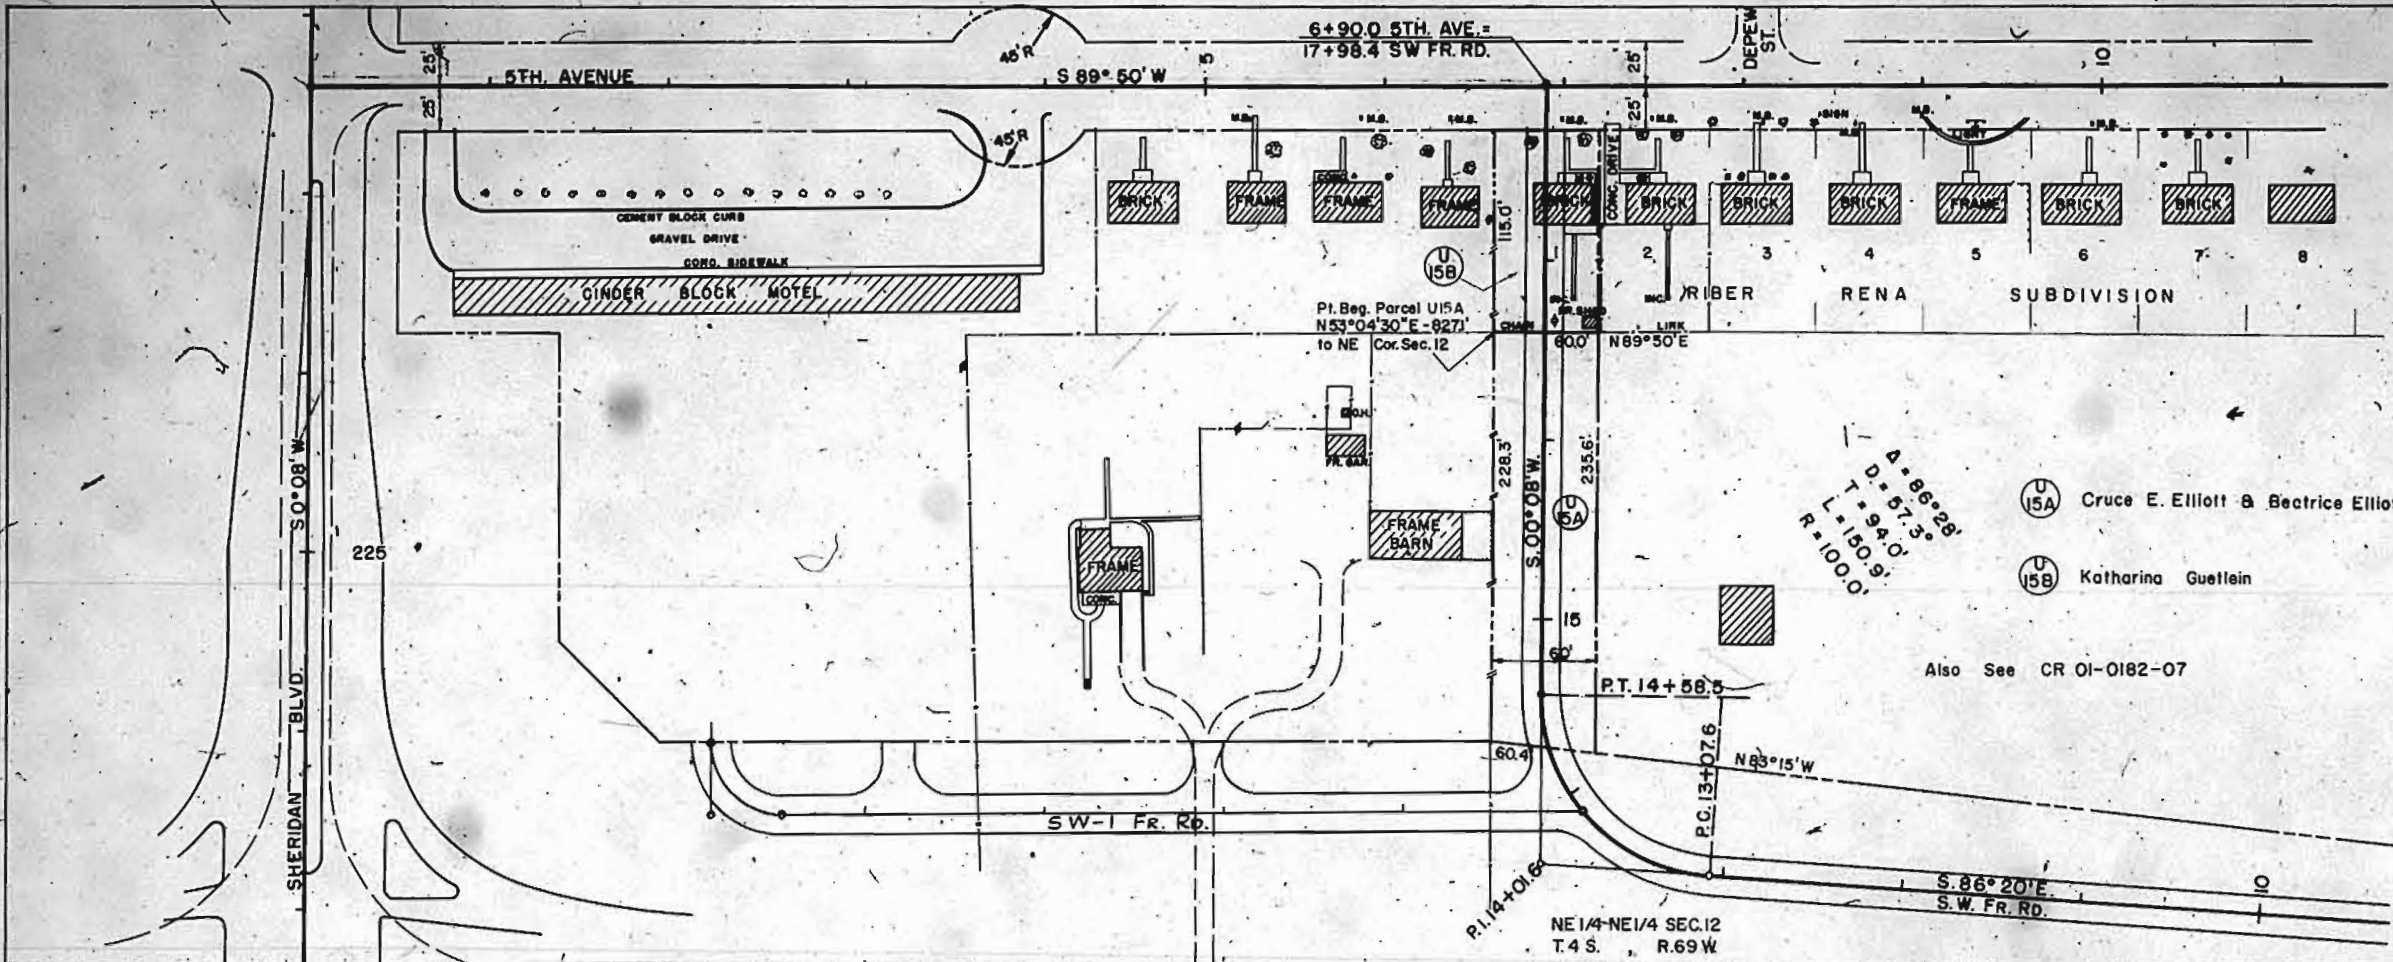

FED. ROAD REC. NO.	DIVISION	PROJ. NO.	SHEET NO.	TOTAL SHEETS
9	COLO.	UF 042-2 (2)	5	


SCALE 1" = 50'
RIGHT OF WAY

DATE	REVISIONS
3/31/60	Parcel No. Change

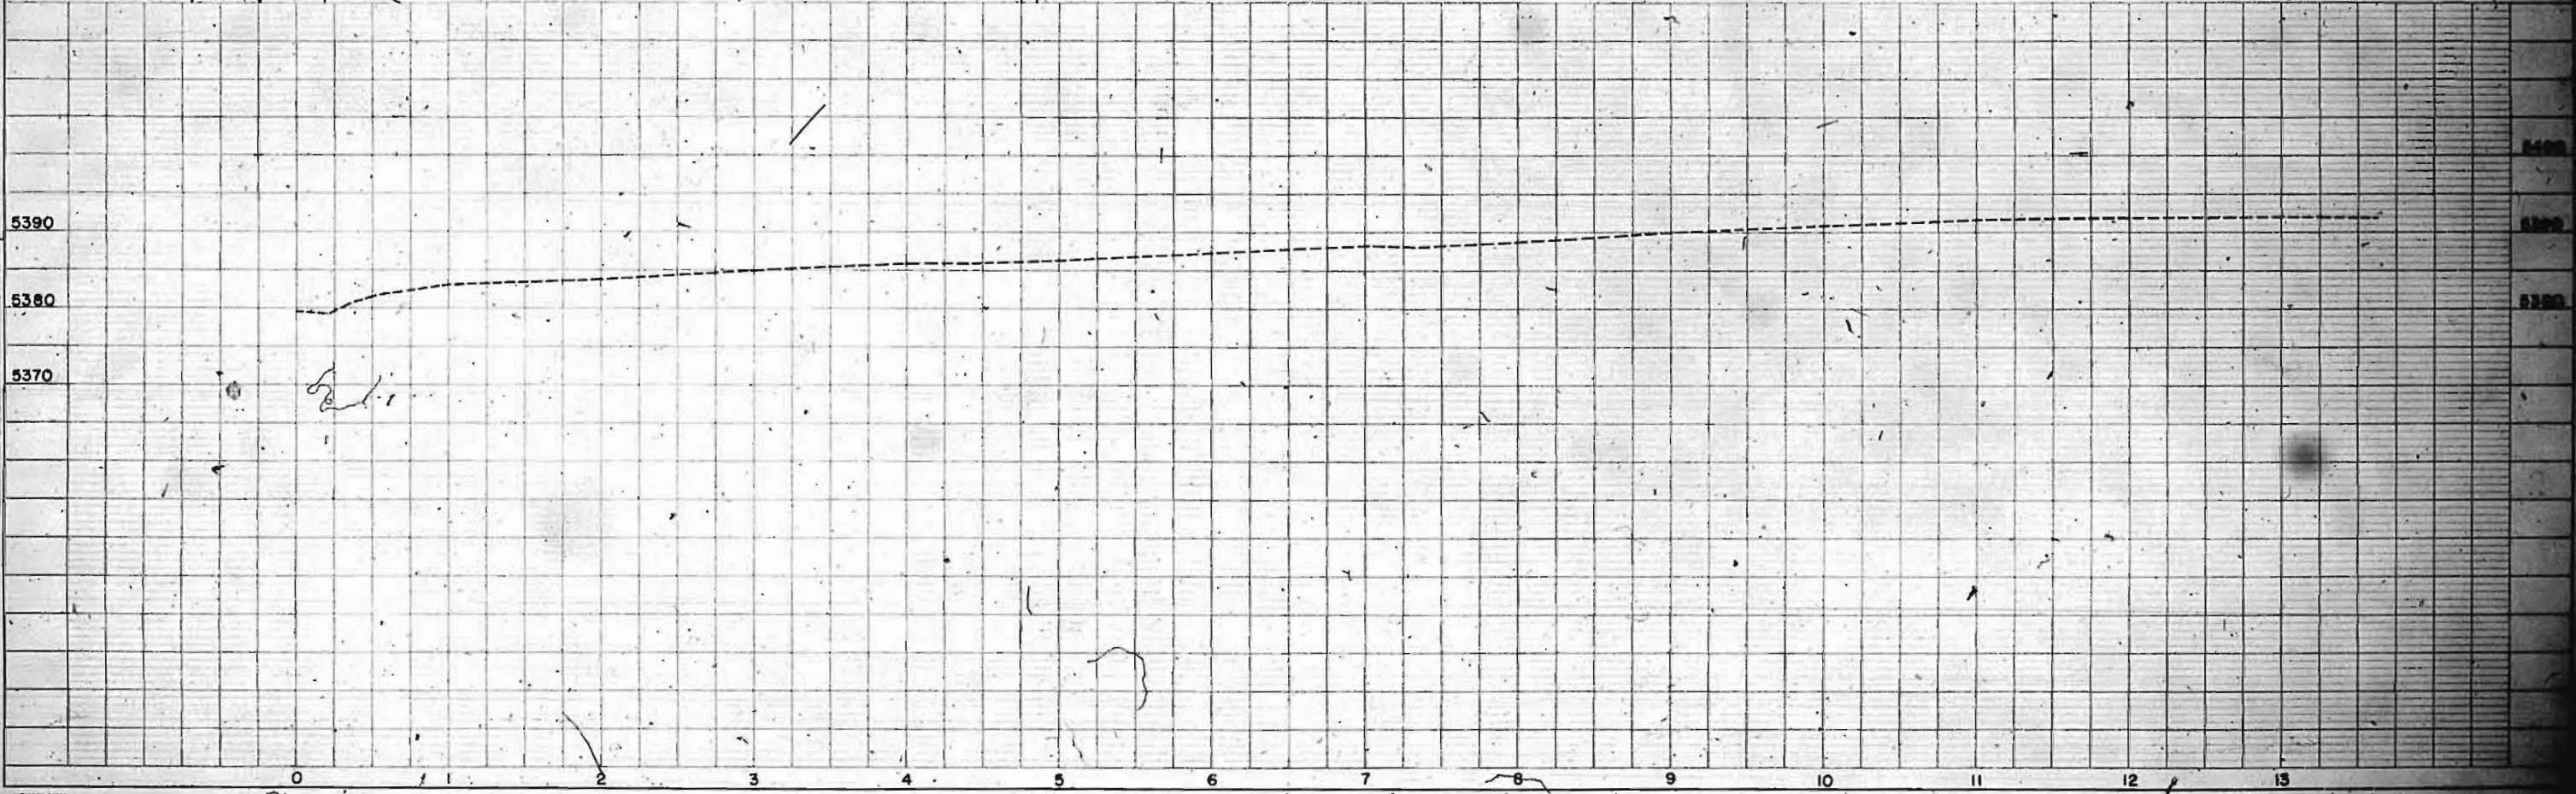

RIGHT OF WAY
Original Scale 1" = 50'

FED. ROAD DIV. NO.	DISTRICT	PROJ. NO.	SHEET NO.	TOTAL SHEETS
9	COLO.	UF 012-2(2)	6	

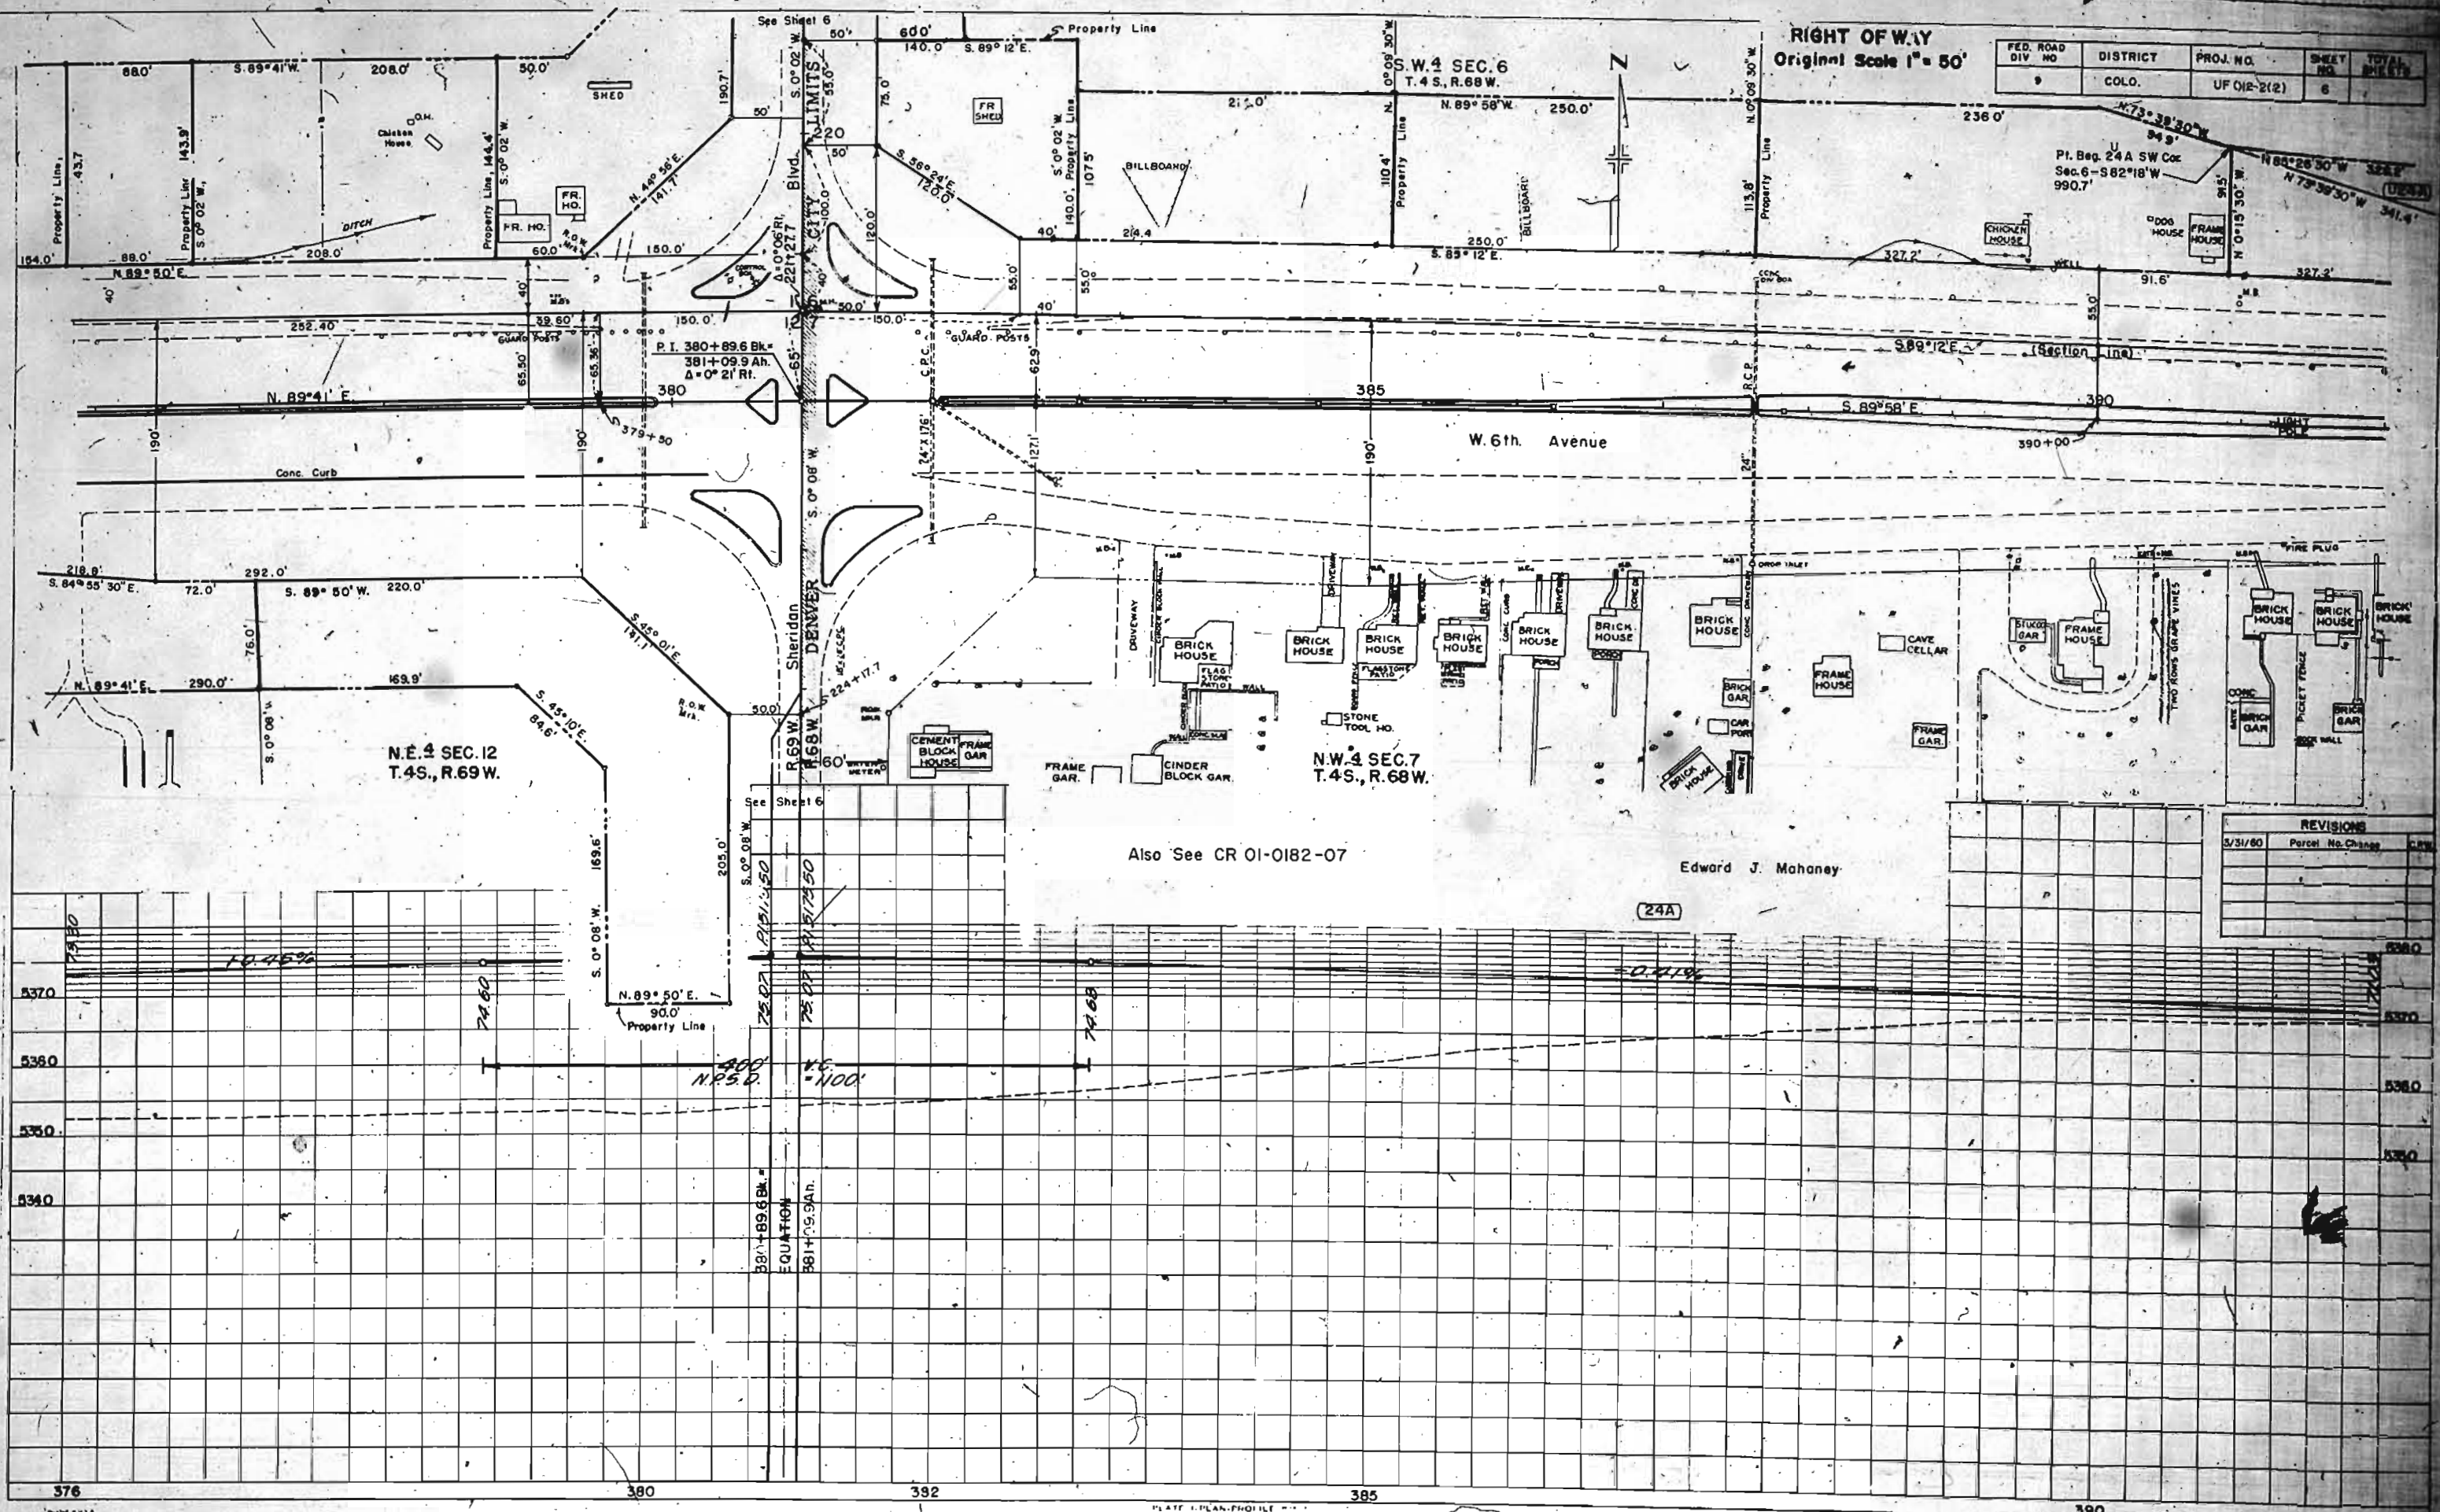

N.E. 4 SEC. 12
T.4S., R.69W.

N.W. 4 SEC. 7
T.4S., R.68W.

Also See CR 01-0182-07

Edward J. Mohoney

(24A)

REVISIONS		
5/31/60	Parcel No. Change	DM

PROFILE
 5370
 5380
376 380 382 385 390




U 24A Edward J. Mahoney
U 25 & U 25A Majestic Const. Co. Also See CR 01-0182-07
U 26 Rev. Corliss A. Gunby & Helen Gunby.
U 27 Rev. Jesse F. Jones & Hazel S. Jones

SW 1/4 SEC. 6
T.4S., R.68W.

FED. ROAD DIST. NO.	DIST.	PROJ. NO.	SHEET NO.	TOTAL SHEETS
9	COLO.	UF 012-2(2)	7	

ORIGINAL SCALE: 1" = 50'

REVISED	REVISIONS
1/9/60	Permit No. Change
1/9/60	DES. Rev. UST/Rev.

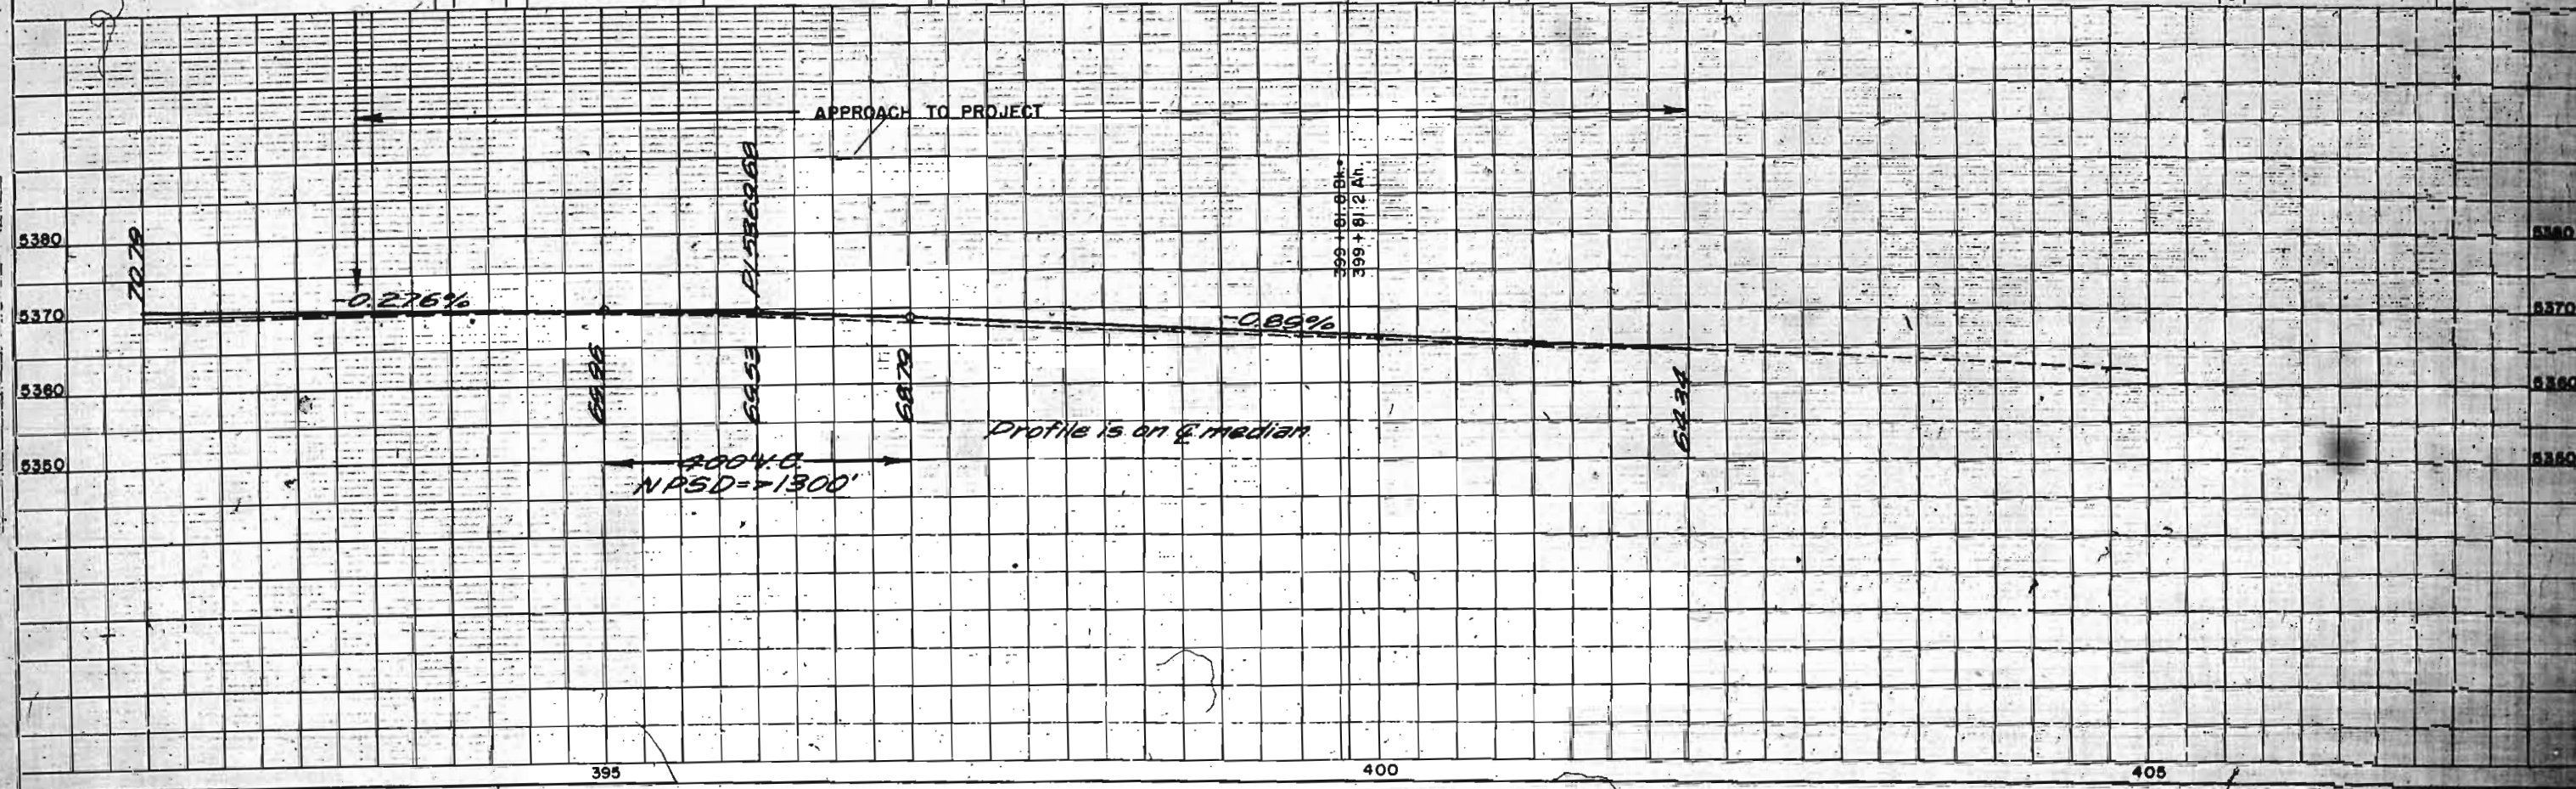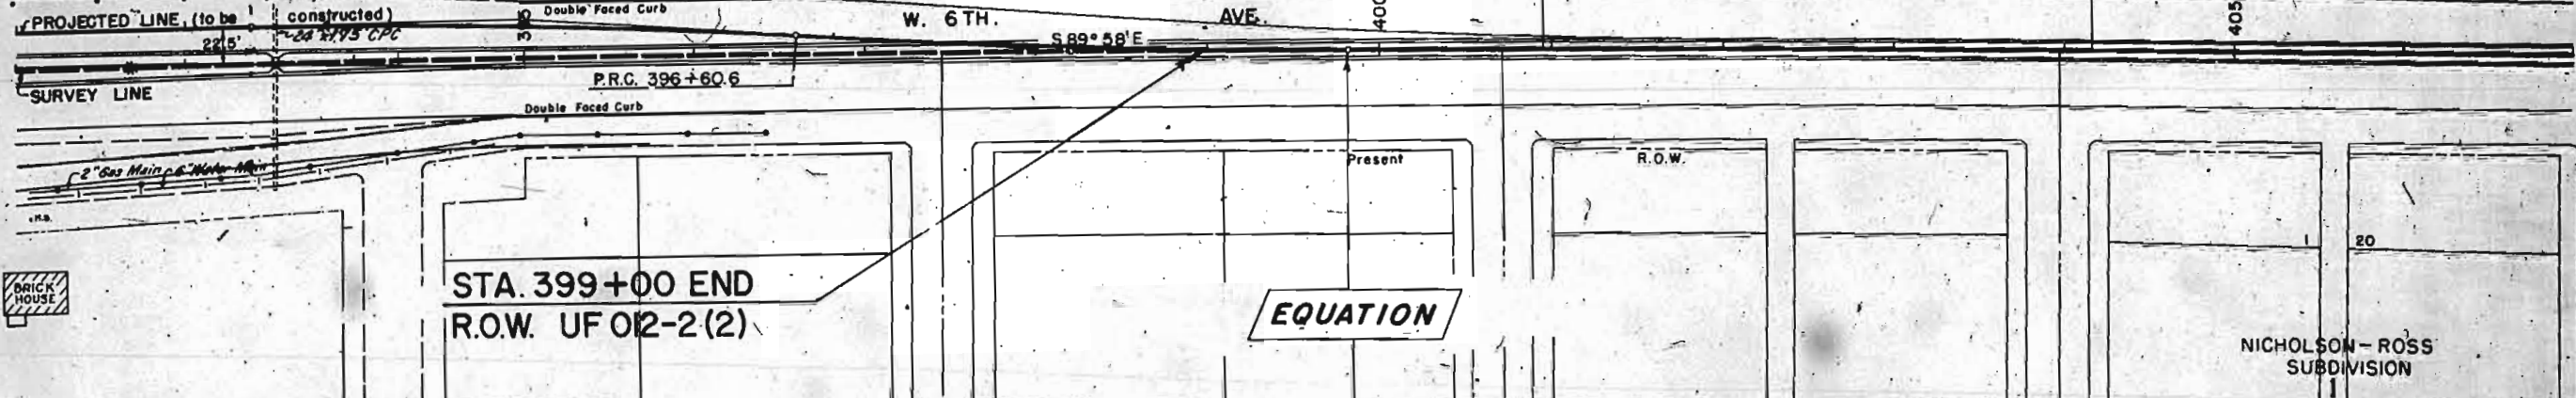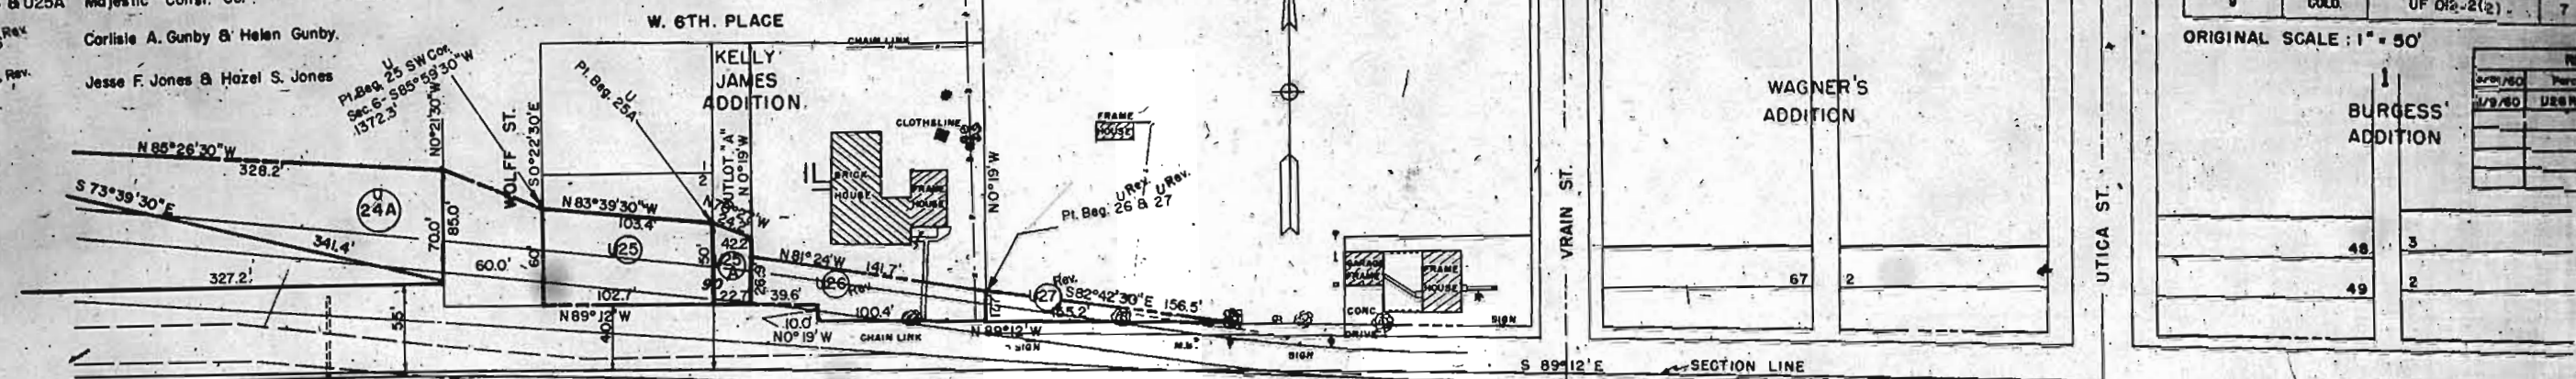

DATE	BY

PLANNING
DESIGNED
CHECKED
ALIGNED
CHECKED
PI. OF WALL CHECKED

PLAN
DATE
BY

DATE	BY

PROFILE
DESIGNED
CHECKED
ALIGNED
CHECKED
PI. OF WALL CHECKED

PROFILE
DATE
BY

FEDERAL ROAD REGION NO.	DIVISION	PROJ. No.	SHEET NO.	TOTAL SHEETS
9	COLORADO	UF 012-2(2)	8	



GENERAL LAYOUT OF INTERCHANGE SIXTH AVE. & SHERIDAN BLVD.

RIGHT OF WAY

REVISIONS	



ORIGINAL SCALE: 1" = 150'

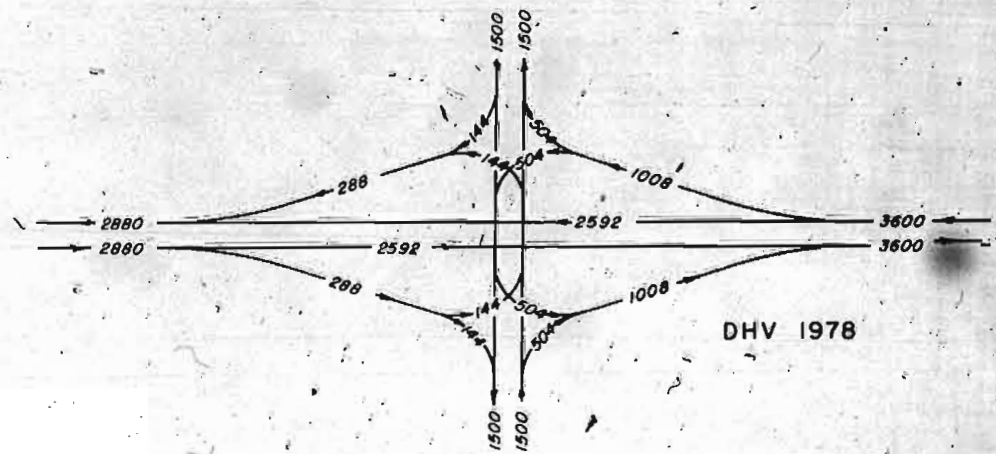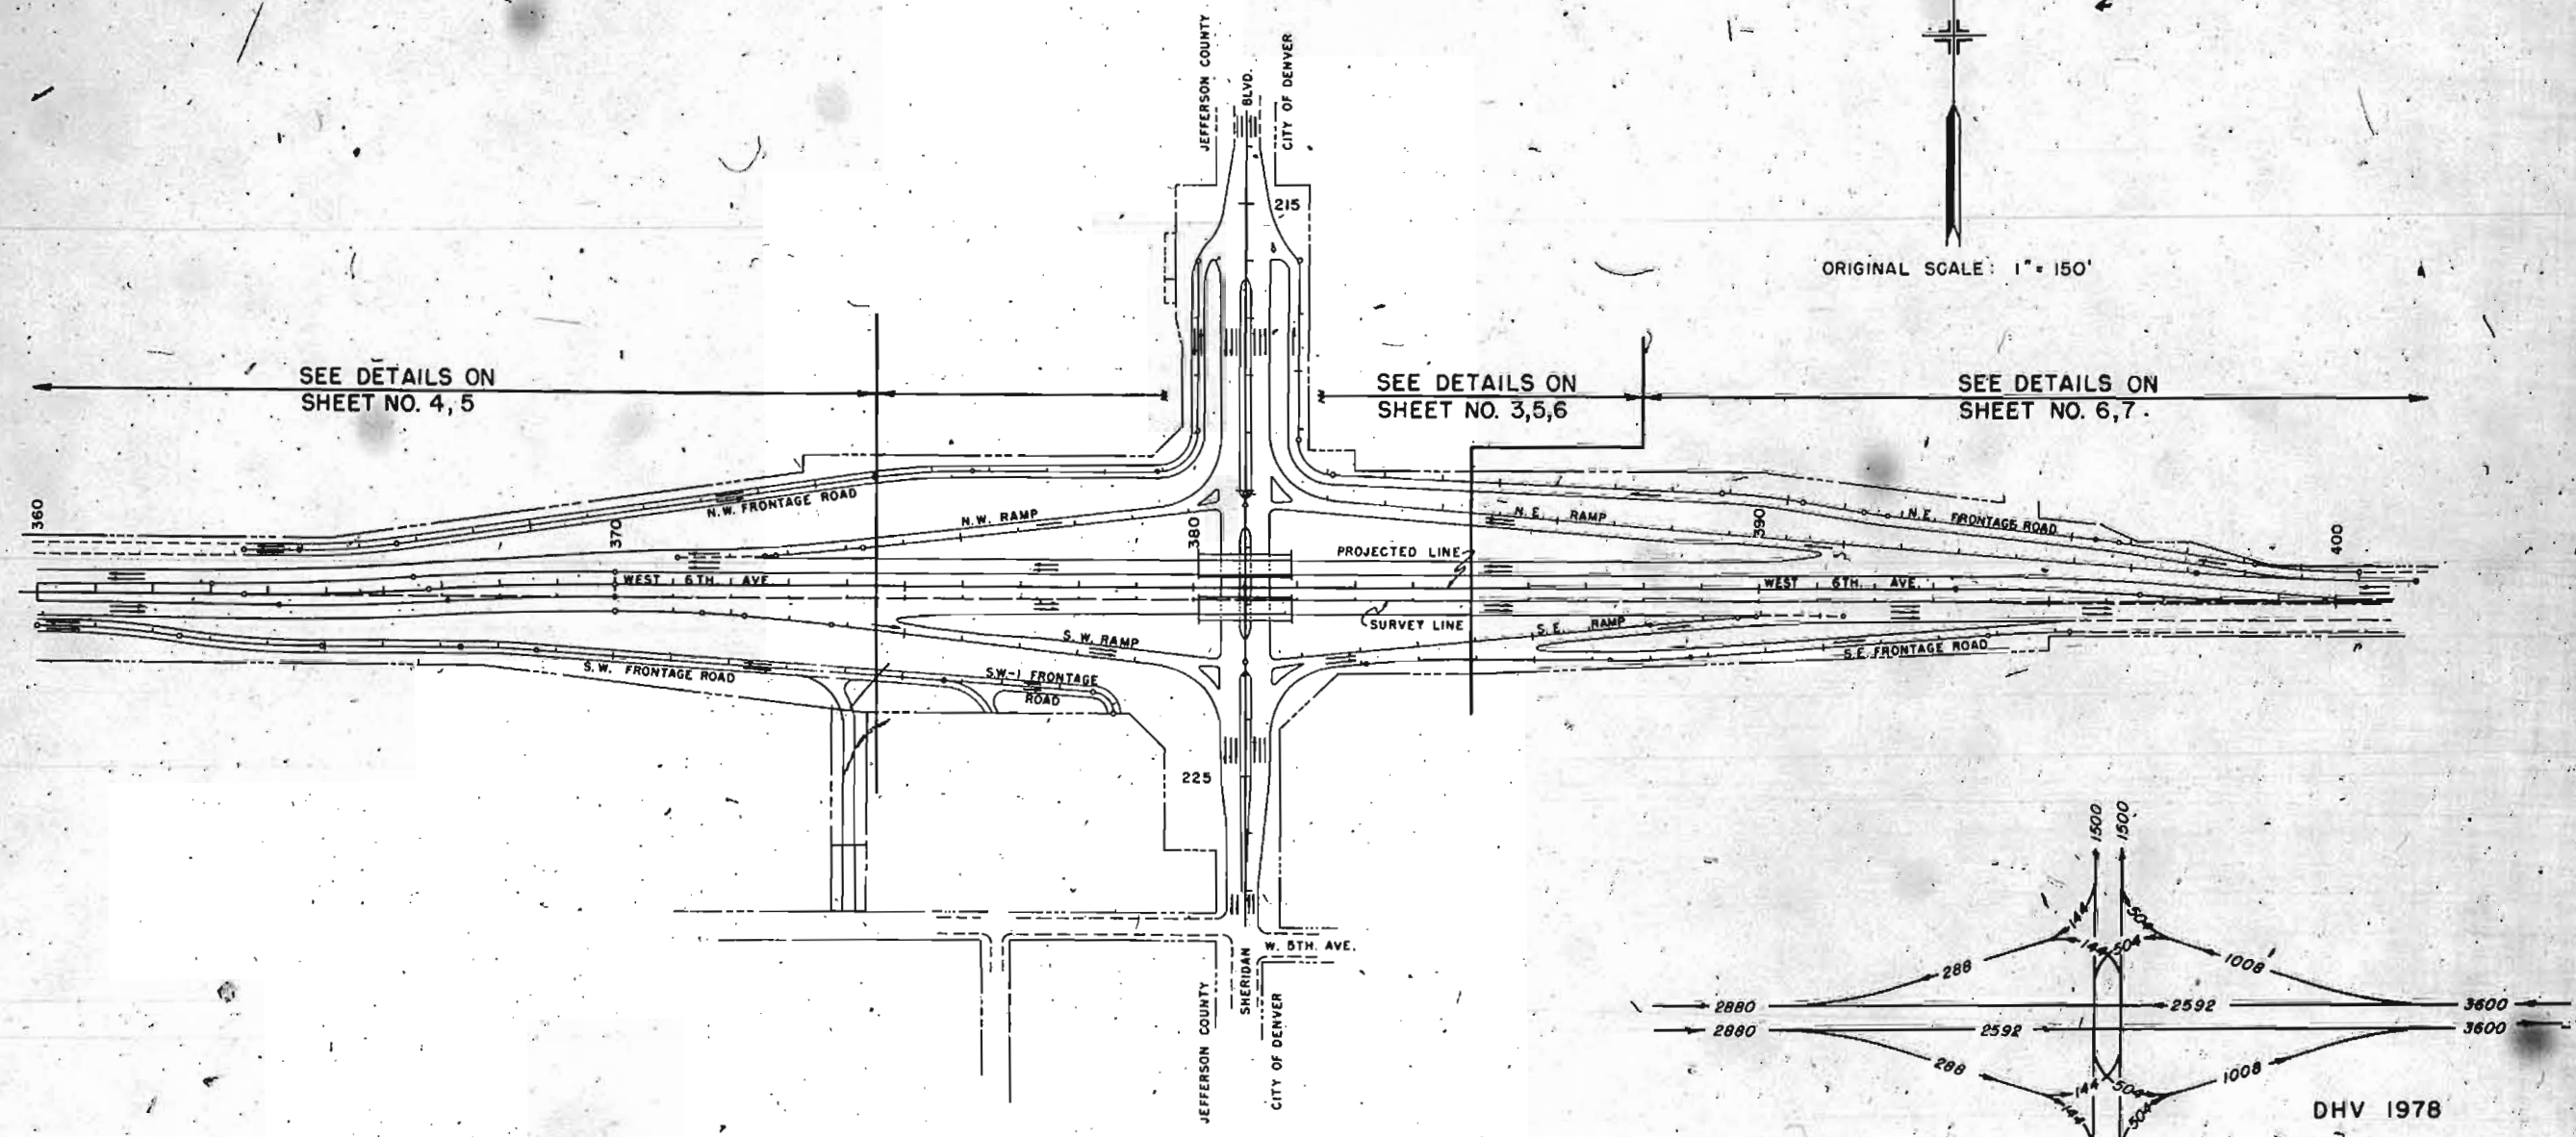

FEDERAL ROAD DISTRICT NO.	DISTRICT	PROJ. NO.	SHEET NO.	TOTAL SHEETS
1	COLORADO	UF 012-2 (2)	9	

REVISIONS	
5/31/50	Parcel No. Change
1/5/50	U26 Rev., U27 Rev.

RIGHT OF WAY


- S.W. 1/4 of S.E. 1/4 Sec. 1
T. 4 S., R. 69 W.
- A William J. Mitchell, Wilma K. Mitchell
5901 W. 6th. Ave.
 - B Wylbe E. Martin, Della Martin
5775 W. 6th. Ave.
 - C Orlando G. and Addie R. Johnson
 - D Ooris E. Kidd and Mae Rutherford
 - E Robert Westfall, Violet Todd Westfall

- S.E. 1/4 of S.E. 1/4 Sec. 1
T. 4 S., R. 69 W.
- F Raymond L. Kook
5573 W. 6th. Ave.
 - G Thomas R. Walker & Dora Walker
 - H Cruz Martinez, Louisa Martinez
 - I Bert A. Petrie, Irene Petrie
5501 W. 6th. Ave.
 - J Conrad Fortorel, Emma Fortorel
4910 W. 5th. Ave.
 - K Fay Daugherty and Mabel Daugherty

S.W. 1/4 of S.W. 1/4 Sec. 6
T. 4 S., R. 68 W.


- A Harry K. Gleason
- B Harry K. Gleason
- C Margaret H. Saunders, William J. Saunders,
Adeline M. Geratner and Francis G. Geratner
- D Alexander J. Artzer and Anna Mae Artzer
- E William J. Saunders and Margaret H. Saunders
- F Edward J. Mahoney
- G Edward J. Mahoney

NOTE:
Parcel 2-B is where 25' was reserved by owner for unknown reason.
All lot line dimensions are from circle to circle.
See R.O.W. Plan and Profile Sheets for all Topography.
For dimension for Proposed R.O.W. see R.O.W. Plan and Profile sheets.

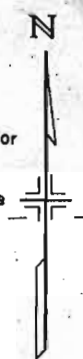

Note:
According to the Abstractor there is one foot strip left out between Parcels B and C which have not been conveyed. This would be in Joseph Pearson Estate.

Note:
Dimensions are from Lot Lines to Lot Lines and from Lot Lines to Present R.O.W. and not to Proposed R.O.W.

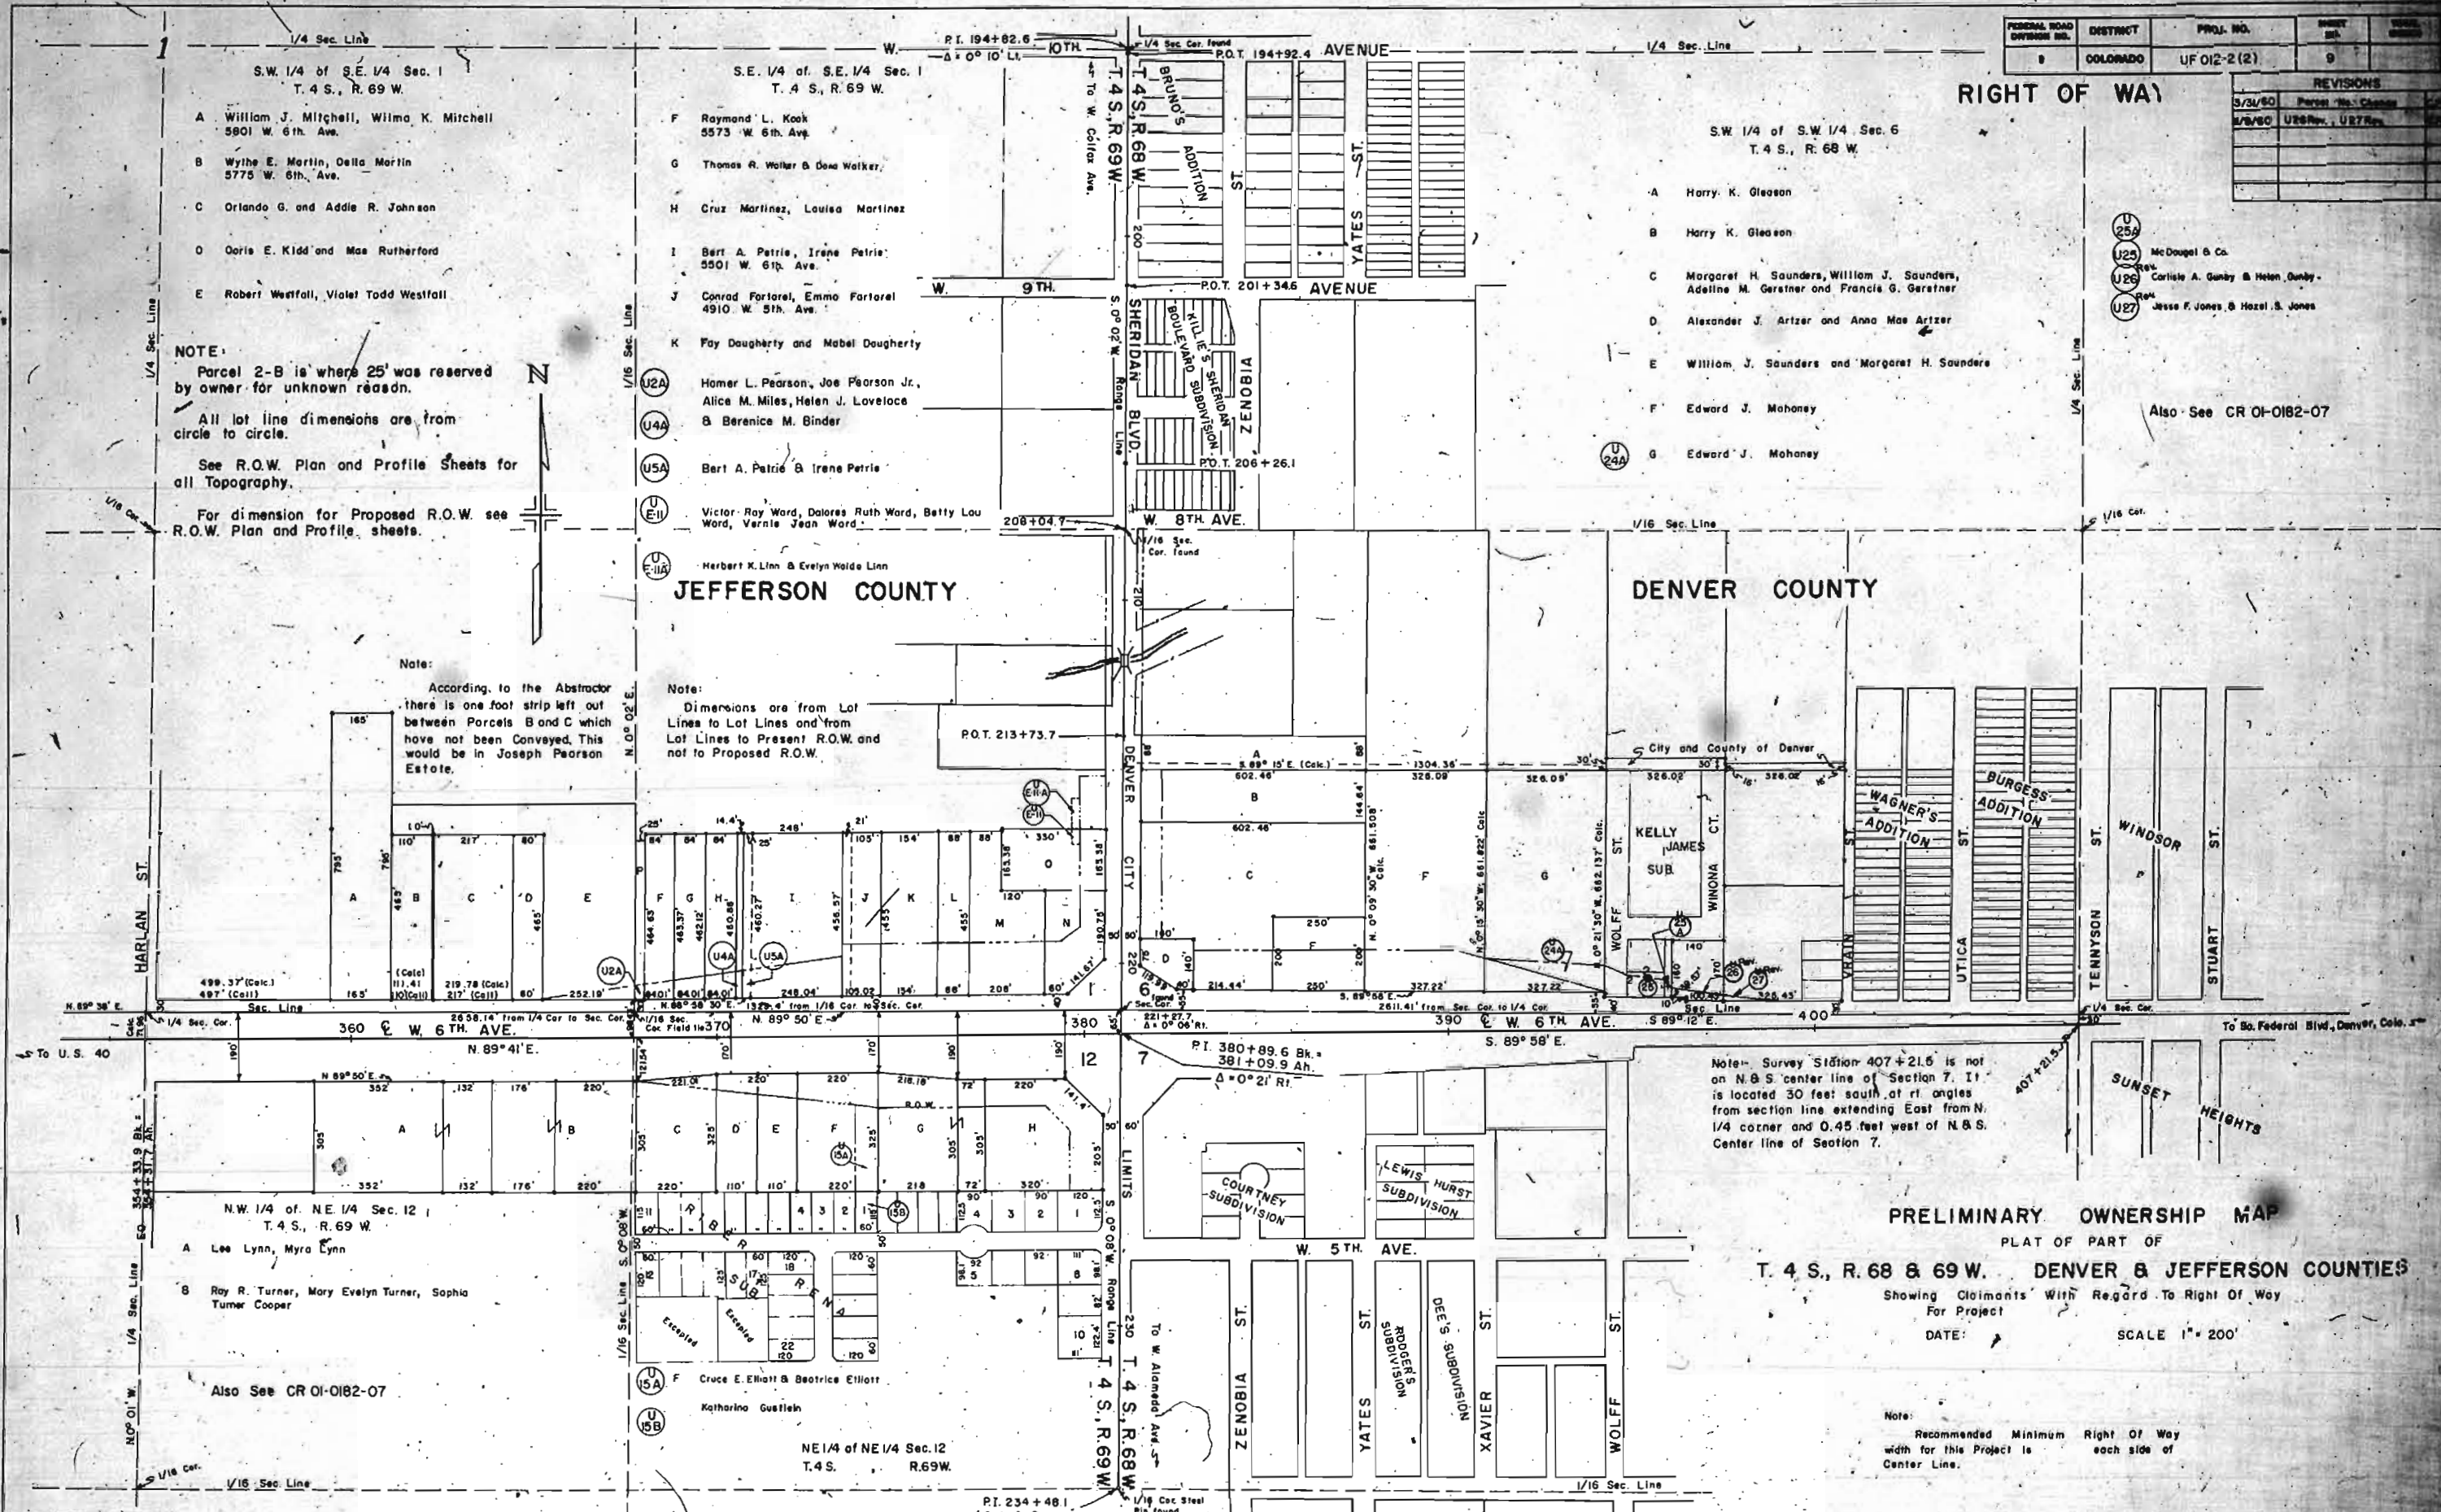

PRELIMINARY OWNERSHIP MAP
PLAT OF PART OF
T. 4 S., R. 68 & 69 W. DENVER & JEFFERSON COUNTIES
Showing Claimants With Regard To Right Of Way
For Project
DATE: _____ SCALE 1" = 200'

Note:
Recommended Minimum Right Of Way width for this Project is _____ each side of Center Line.

Also See CR 01-0182-07

Also See CR 01-0182-07

Note:- Survey Station 407+21.6 is not on N.S. center line of Section 7. It is located 30 feet south of rt. angles from section line extending East from N. 1/4 corner and 0.45 feet west of N.S. Center line of Section 7.

NE 1/4 of NE 1/4 Sec. 12
T. 4 S., R. 69 W.

P.T. 234+48.1
End of Survey

1/16 Sec. Steel Pin found


MVC 18 262

PROJECT NO. UFO12-2(2)
PARCEL U24A
SCALE 1"=50'
4/4/60



SW 1/4, SEC. 6
T.4S., R.68W.

P1. Beg. U24A SW Cor.
Sec. 6 - S 82° 18' W
990.7'

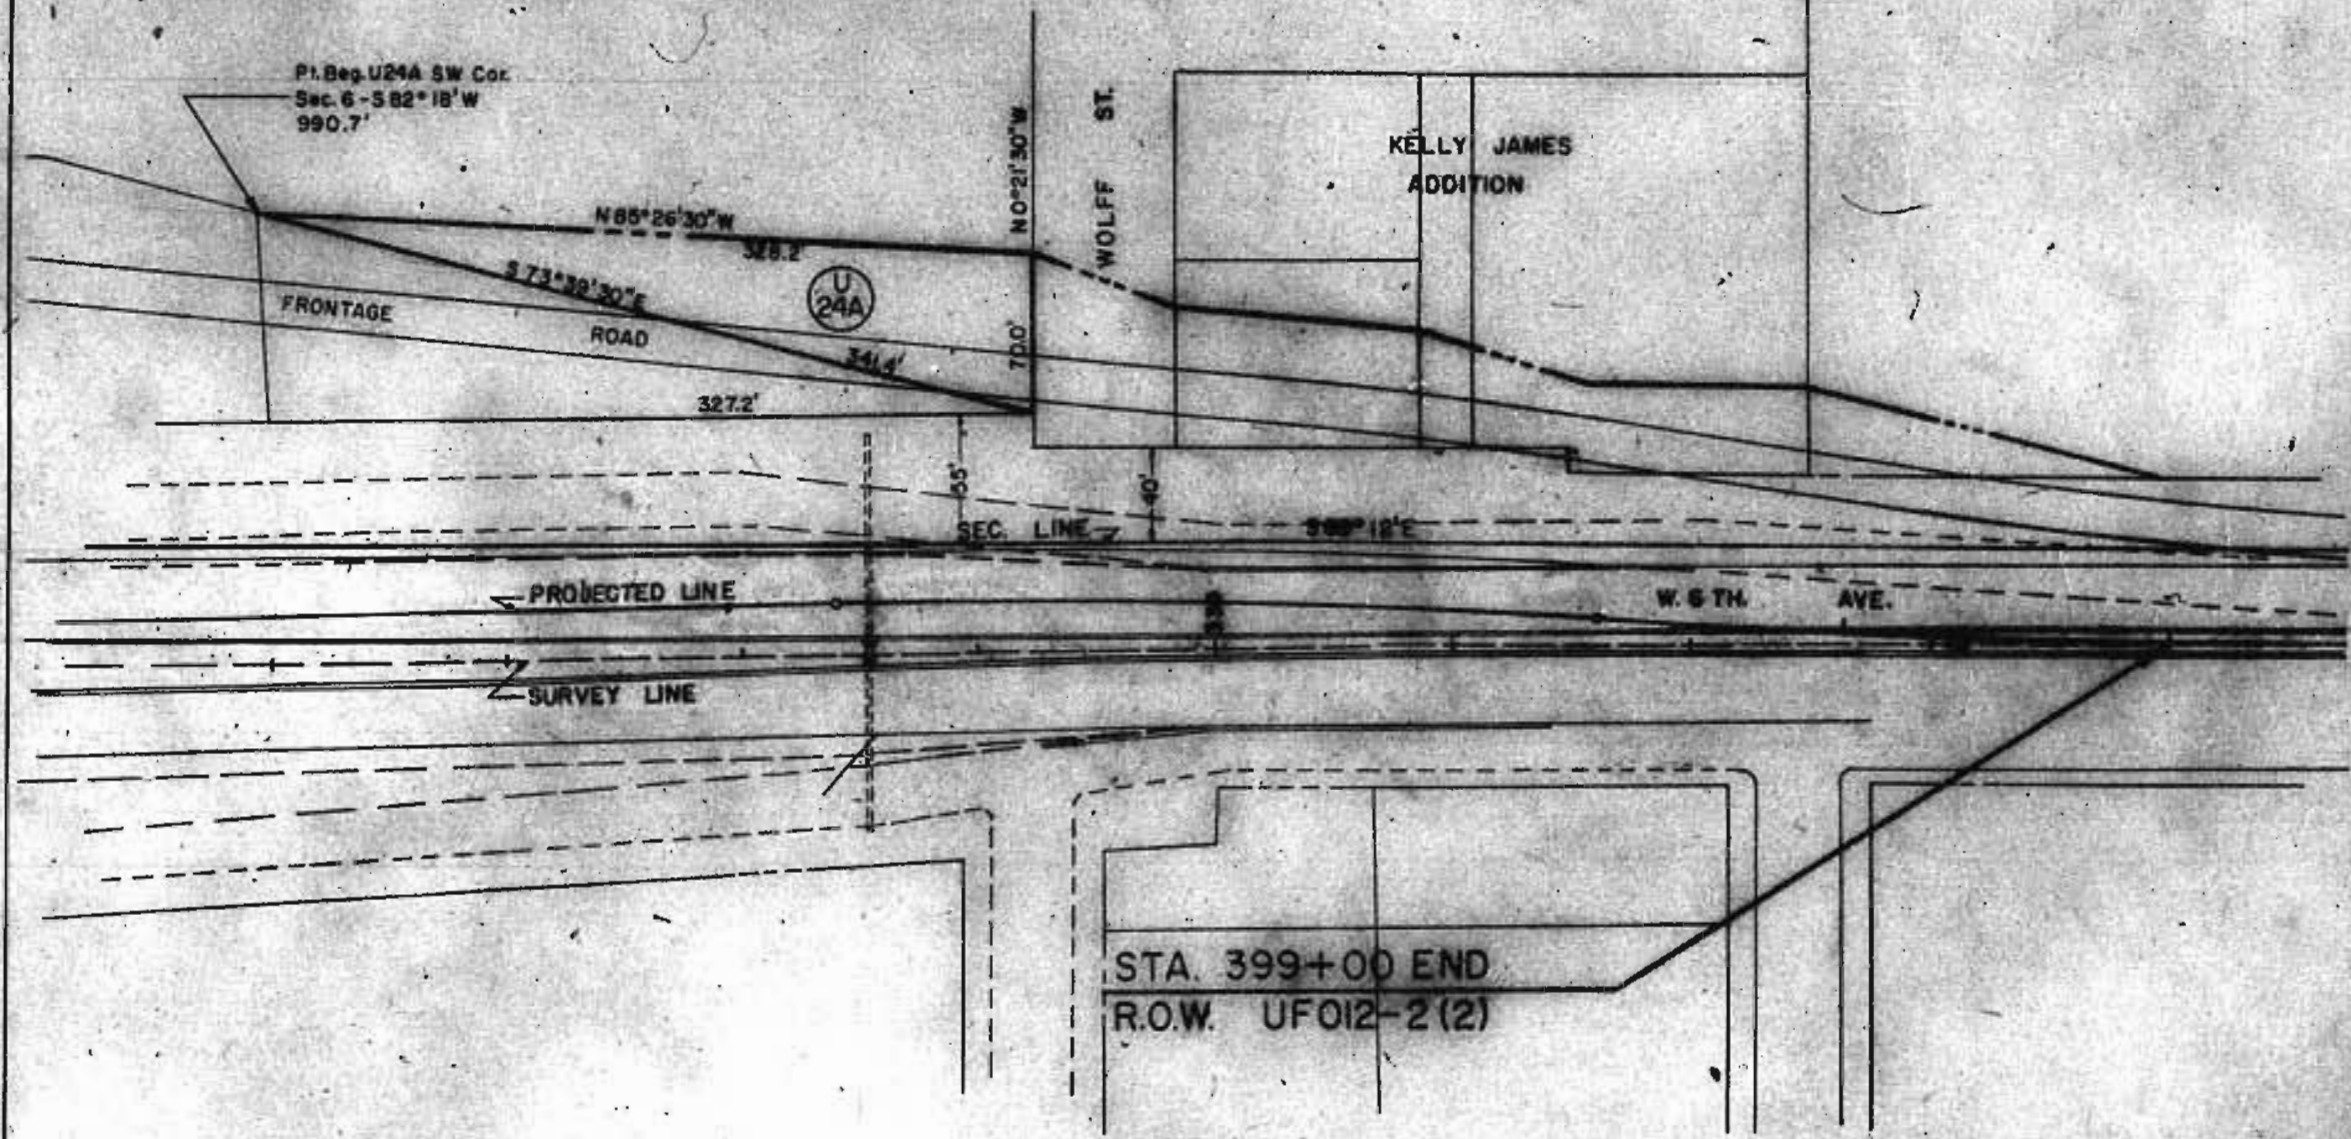

STA. 399+00 END
R.O.W. UFO12-2(2)