

DO DEPT. OF HIGHWAYS
 D. H. 124
 1954
 TITLE SHEET

COLORADO DEPARTMENT OF HIGHWAYS

| FEDERAL ROAD DIVISION NO. | DISTRICT | PROJ. NO. | SHEET NO. | TOTAL SHEETS |
|---------------------------|----------|-------------|-----------|--------------|
| 9 | COLORADO | US 0075 (4) | 1 | 10 |

RIGHT OF WAY - SHERIDAN BLVD. - 49th. Ave. to 26th. Ave.

INDEX OF SHEETS

| SHEET NO. | TITLE SHEET |
|-----------|---|
| 2 | Tabulation of Properties |
| 3-10 | Plan & Profile Sheets Showing Right of Way Required |

PLAN AND PROFILE OF PROPOSED FEDERAL AID PROJECT NO. US 0075(4) STATE HIGHWAY NO. 95 DENVER AND JEFFERSON CO.

CONVENTIONAL SIGNS


| | | |
|-----------------------------|--------------|------------------|
| CENTER LINE | PLAN SHEET | TITLE SHEET |
| RIGHT OF WAY LINE | _____ | |
| COUNTY LINE | _____ | |
| TOWNSHIP OR RANGE LINE | _____ | |
| LAND LINES | SECTION LINE | 1/4 SECTION LINE |
| RAILROAD | TITLE SHEET | PLAN SHEET |
| BARBED WIRE FENCE | _____ | |
| COMBINATION WIRE FENCE | _____ | |
| SNOW FENCE | _____ | |
| TELEPHONE & TELEGRAPH LINES | ◇ _____ ◇ | |
| POWER LINE | ● _____ ● | |
| DETOUR | _____ | |
| PRESENT ROAD (Plan Sheets) | - - - - - | |
| CITY LIMITS | / / / / / | |
| R.O.W. PRIOR TO 1959 | _____ | |

SCALES OF ORIGINAL DRAWINGS

ON PLAN. 1 IN. = 100 FT.
 ON PROFILE. 1 IN. = 100 FT. HORIZONTAL
 1 IN. = 10 FT. VERTICAL

GRADE LINE ON PROFILE IS SHOWN AS GRADE OF FINISHED ROAD

RIGHT OF WAY

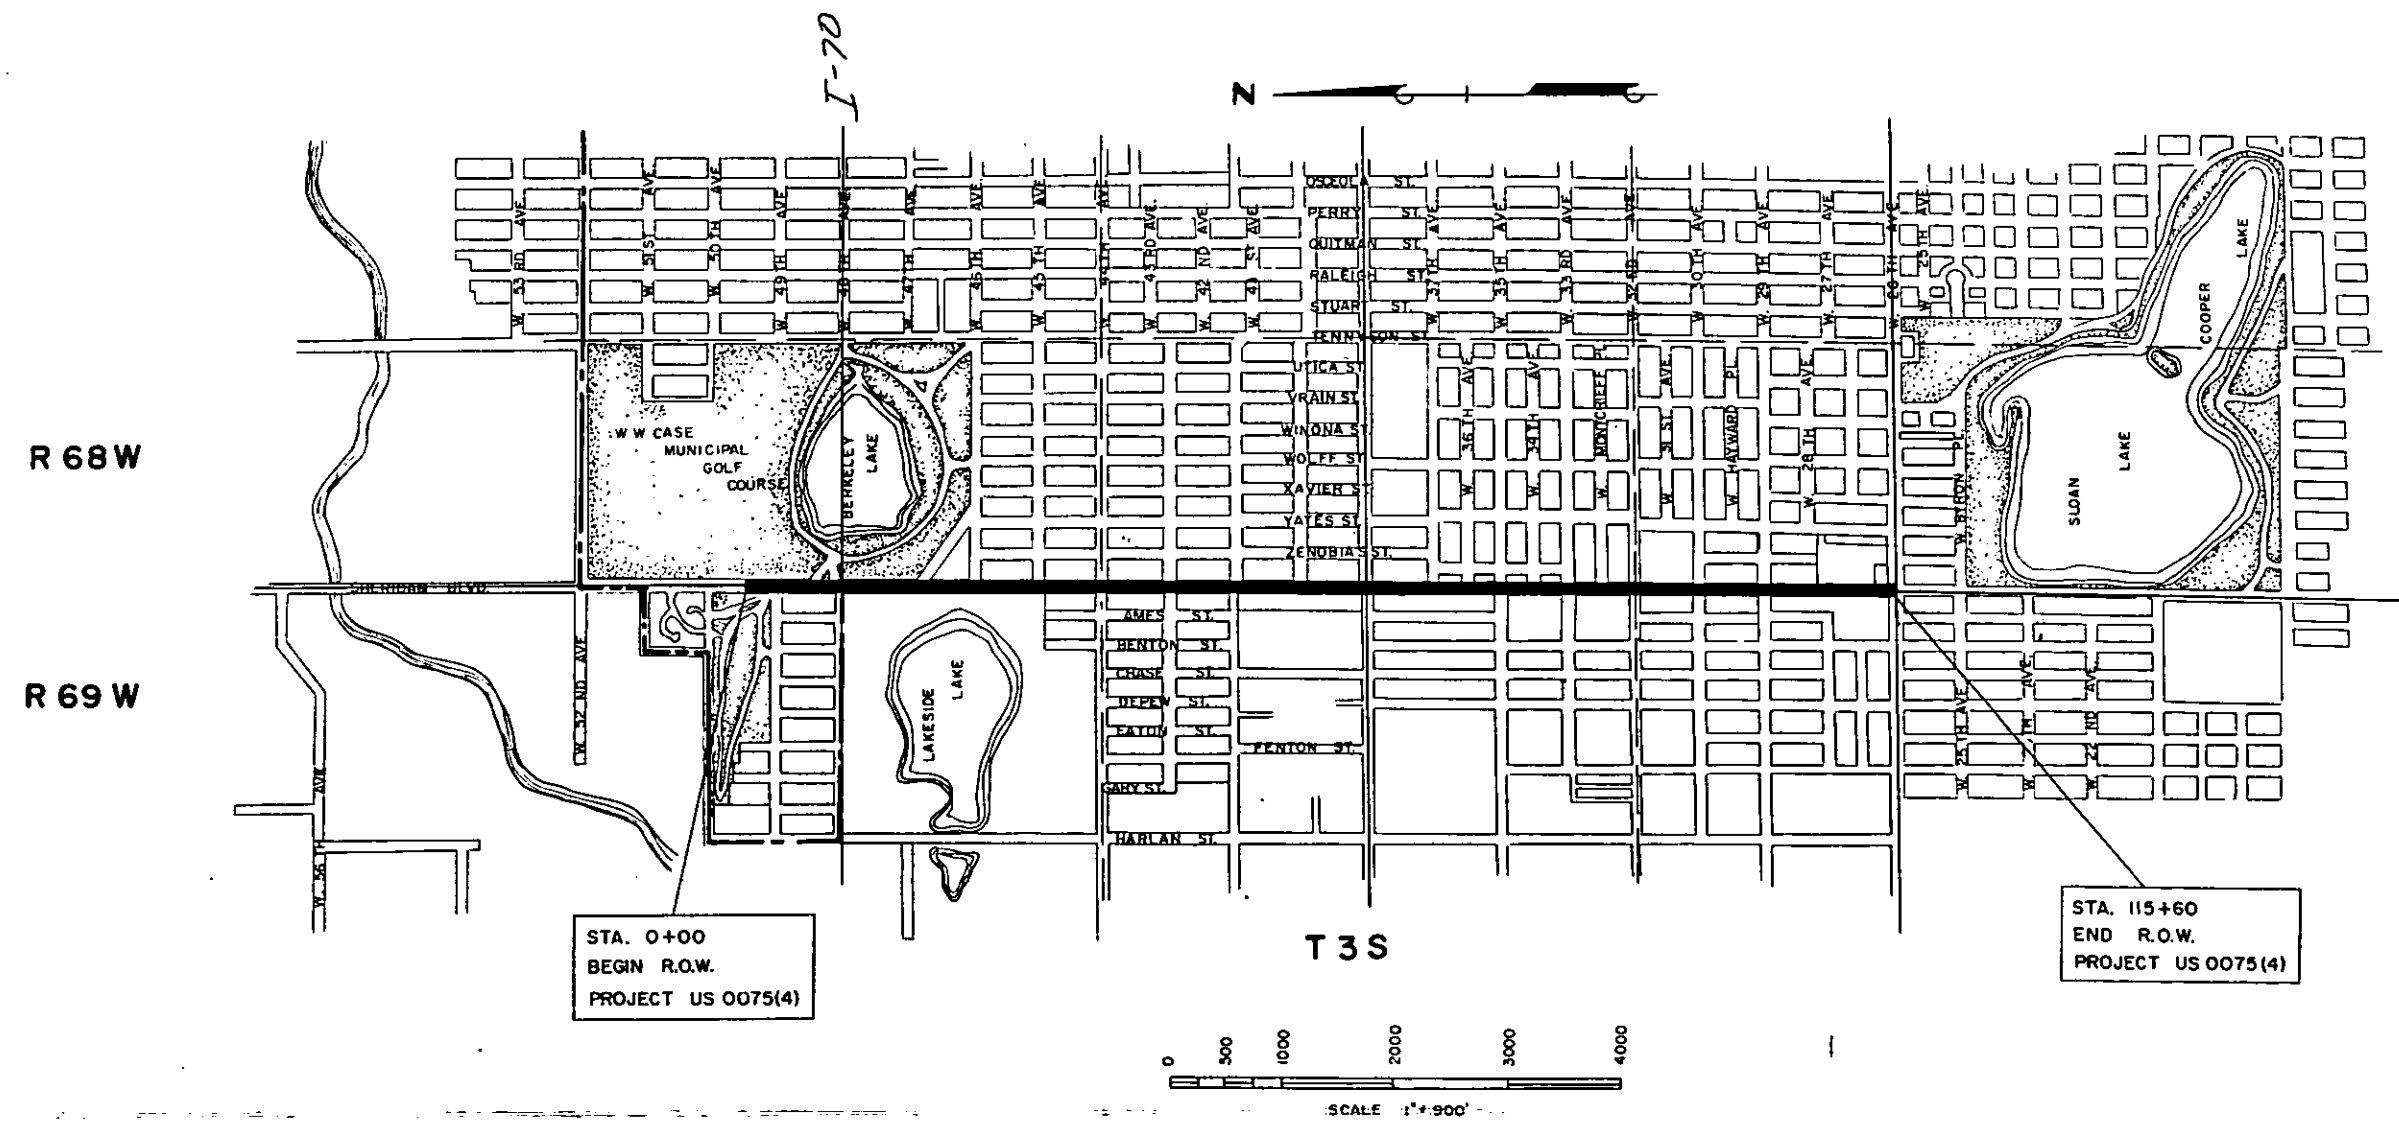

COLORADO
 DEPARTMENT OF HIGHWAYS

APPROVED: _____

CHIEF ENGINEER DATE

DEPARTMENT OF COMMERCE
 BUREAU OF PUBLIC ROADS

APPROVED: _____

DATE

DISTRICT ENGINEER

US 0075(4) ROW

R. O. W. TABULATION OF PROPERTIES IN JEFFERSON & DENVER COUNTIES. S. H. NO. 95 PROJ. US 0075 (4)

| | | | | |
|---------------------------|------------|-------------|-----------|--------------|
| FEDERAL ROAD DISTRICT NO. | INSTRUMENT | PROJ. NO. | SHEET NO. | TOTAL SHEETS |
| 8 | COLORADO | US 0075 (4) | 2 | 10 |

RIGHT OF WAY - SHERIDAN BLVD. SH. 95


| PARCEL NO. | OWNER | ADDRESS | LOCATION | AREA IN SQ. FT. | | DATE | LAND | IMPROV'MTS | DAMAGE | MISC. | TOTAL | REMARKS | NO. |
|------------|---|---------------------|---|-----------------|----------------|------|------|------------|--------|-------|-------|---|-----|
| | | | | PARCEL | TO BE ACQUIRED | | | | | | | | |
| TE 1 | J. M. Rudolph | 1330 So. Saint Paul | Tract A, Whitechurch Sub. | None | None | | | | | | | Temporary Easement Only | |
| TE 2 | Keith Talley & Minnie L. Talley | 320 So. Colo. Blvd. | Lot 17, Whitechurch Sub. | None | None | | | | | | | Temporary Easement Only | |
| 3 | Fred A. Laurita & Rose C. Laurita | 4393 Sheridan Blvd. | Lots 47 & 48, Block I, Berkeley in Jefferson County | 6650.0 | 6650.0 | | | | | | | | |
| E4 | Lakeside Park Co. | 4601 Sheridan Blvd. | NE 1/4 Sec. 24, T. 3 S., R. 69 W. | 3230.0 | 3230.0 | | | | | | | Permanent Easement | |
| 3-R | Department of Highways, State of Colorado | | Lots 47 & 48, Block I, Berkeley in Jefferson County | 3,629.0 | 3,629.0 | | | | | | | Part of Parcel 3 (Sold to A. S. Matthews) | |
| 5 | Ridge Village Partnership, a Colorado Partnership | | SE 1/4 Sec. 24 T. 3 S., R. 69 W. | 6,449.9 | — | | | | | | | Dedicated O.C.D. Recep. No. 81064920 9-3-81 In Jefferson County | |

MICROFILMED

| FED. ROAD REG. NO. | DIVISION | PROJ. NO. | SHEET NO. | TOTAL SHEETS |
|--------------------|----------|--------------|-----------|--------------|
| 9 | COLO. | U.S. 0075(4) | 3 | 10 |

RIGHT OF WAY - SHERIDAN BLVD. - 49th. Ave. to 26th. Ave.

| REVISIONS | | |
|-----------|------|-------------|
| NO. | DATE | DESCRIPTION |
| 11-23-59 | | Old R.O.W. |
| | | |
| | | |
| | | |

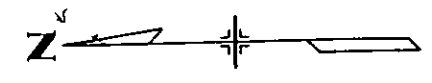

SW 1/4 Sec. 18

NW 1/4 Sec. 19

WILLIS CASE

GOLF COURSE

DENVER COUNTY
JEFFERSON COUNTY

STA. 0+00 BEGIN
PROJECT US.0075(4)

B E R K E L E Y S U B.

L A K E S I D E

No. 21 A7-6(14)
LL 473
PL 31.5
200% 58.2


SE 1/4 Sec. 13

No. 22A Surfacing
No. 22B
-200% 10.7 A1b(0)
No. 22C
-200% 23.2 A2-4(0)

No. 23A Concrete Surfacing
No. 23B
-200% 21.1 A2-4(0)

No. 24A Concrete Paving
No. 24B Sand Cushion
No. 24C 200% 17.9 A2-4(0)

NE 1/4 Sec. 24


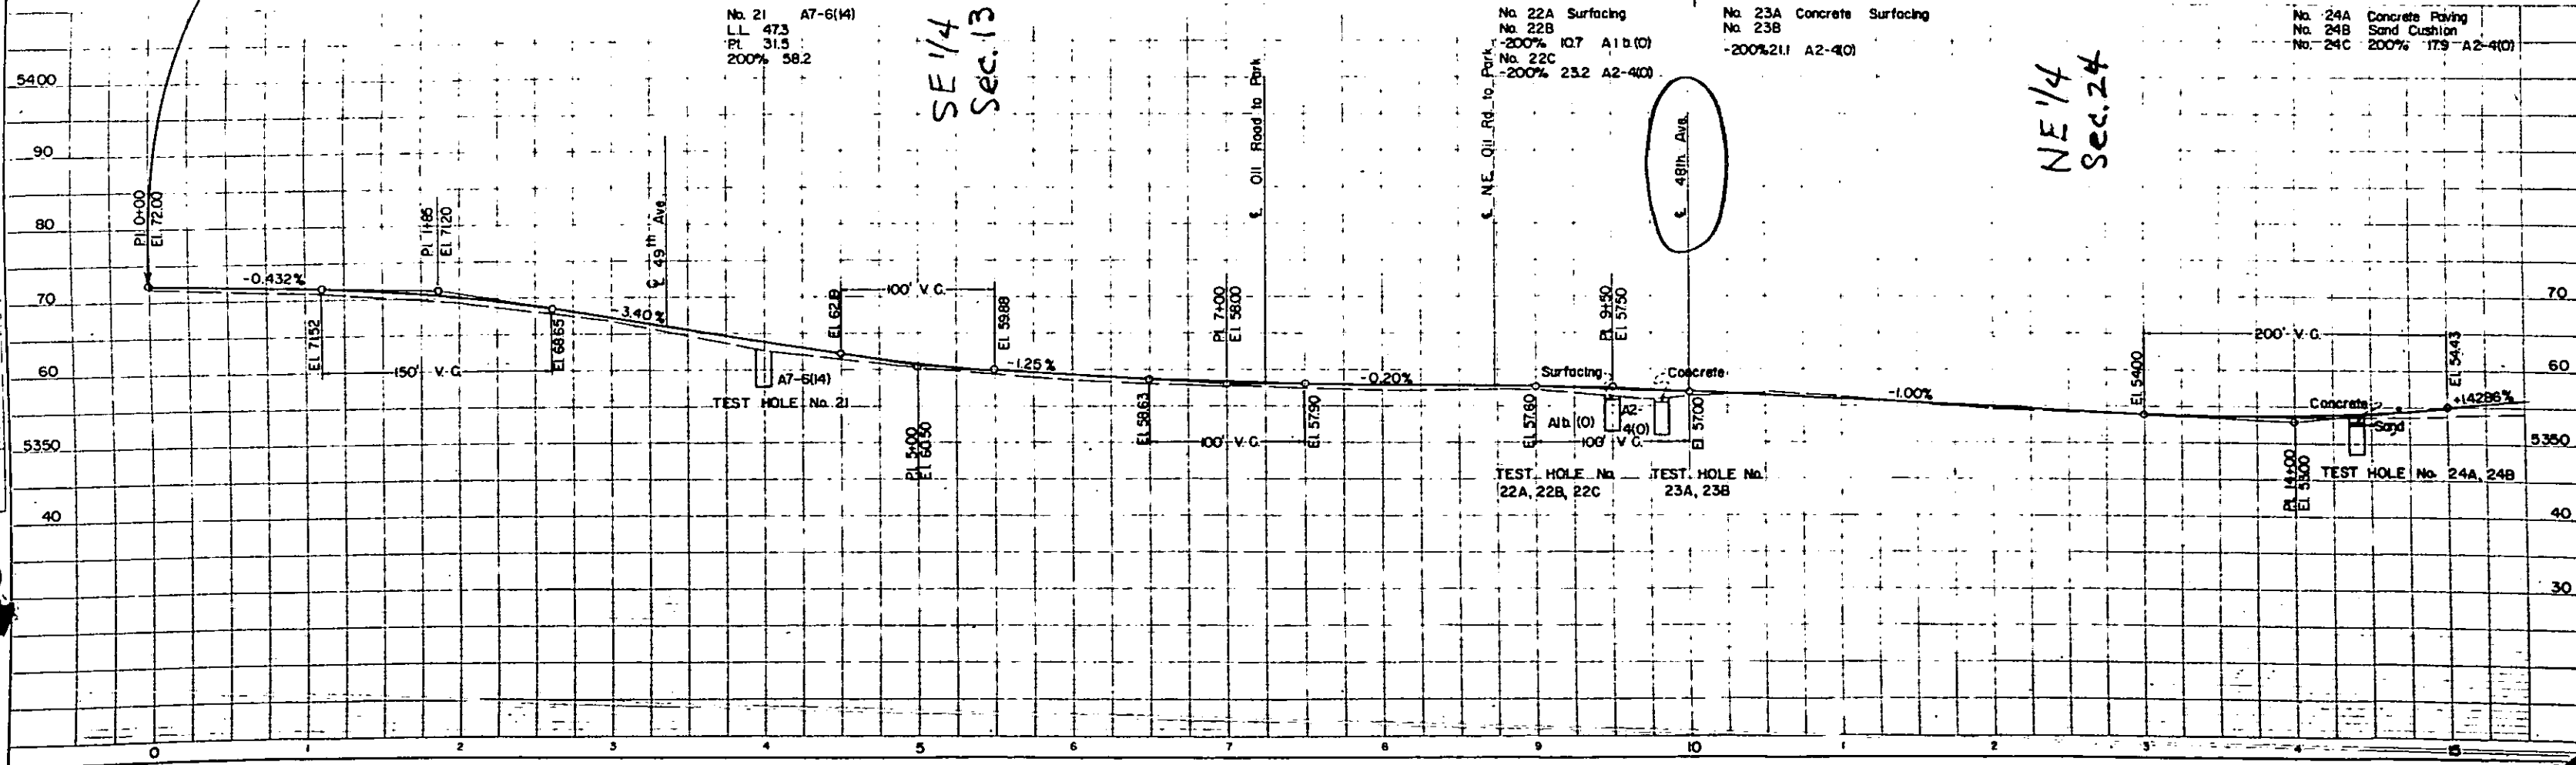


PLAN
NOTE BOOK
SUBMITTED
DATE
ALREADY CHECKED
RE OF MAY CHECKED

PROFILE
NOTE BOOK
SUBMITTED
DATE
ALREADY CHECKED
STRUCTURE NOTATION CHECKED

PLAN
SURVEYED
PLOTTED
CHECKED
DATE
BY

PROFILE
SURVEYED
PLOTTED
CHECKED
DATE
BY

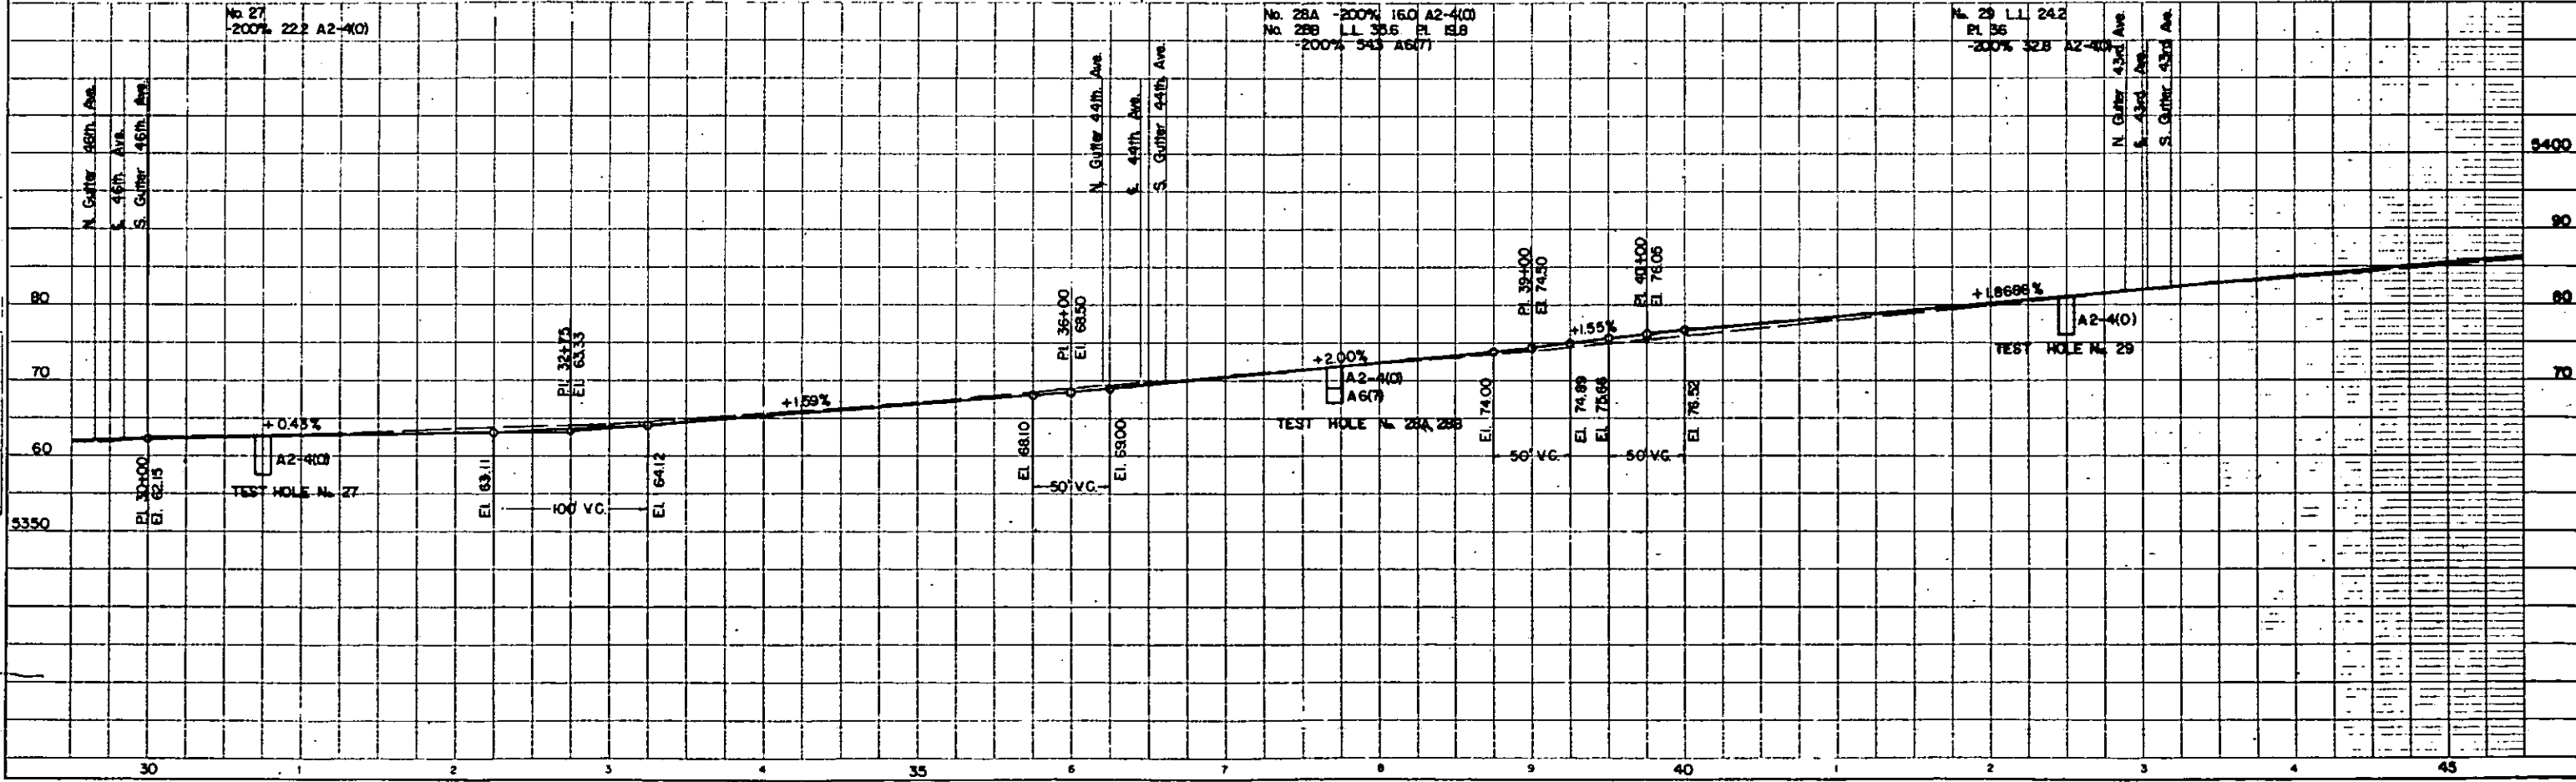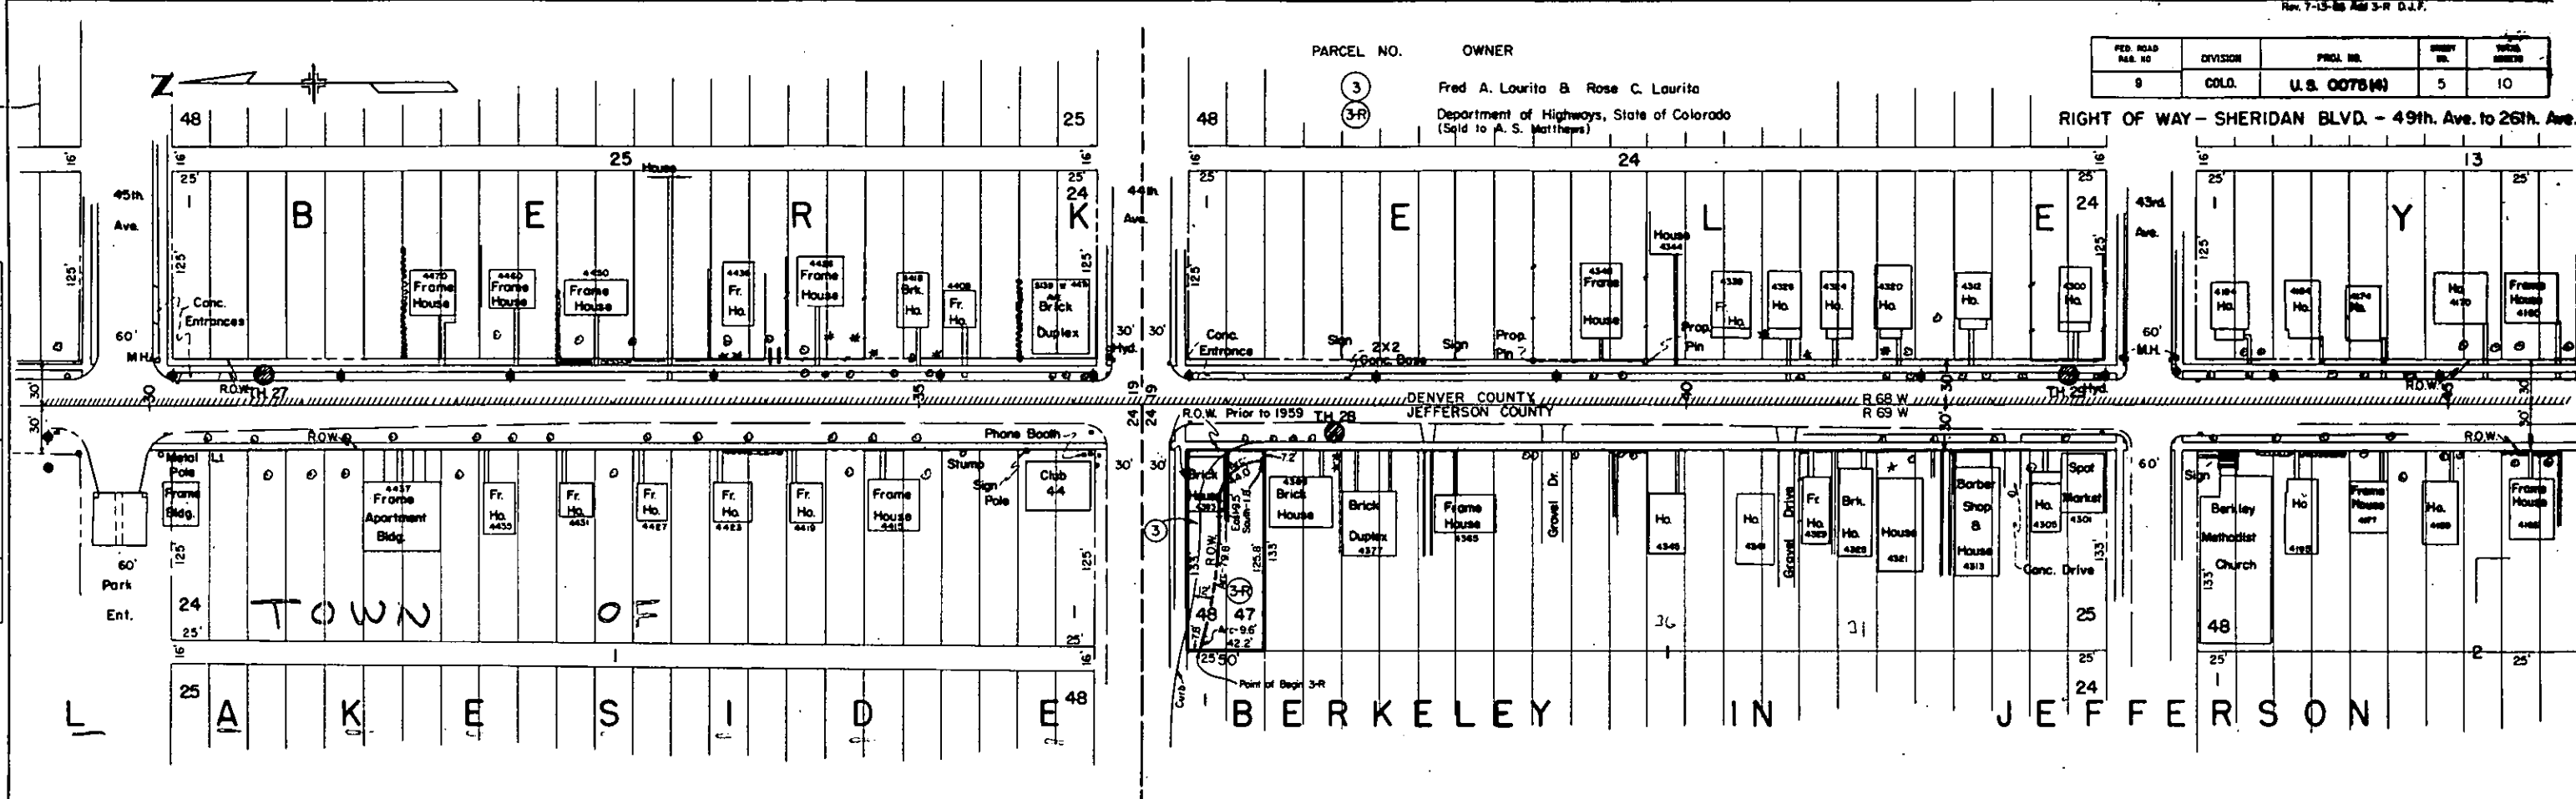

Rev. 10-8-81 Added Par. 5 D.J.F.


| PRO. ROAD EST. NO. | DIVISION | PRJ. NO. | SHEET NO. | TOTAL SHEETS |
|-----------------------|----------|---------------|--------------|-----------------|
| 9 | COLO. | U. S. 0073(4) | 6 | 10 |

RIGHT OF WAY - SHERIDAN BLVD. - 49th Ave. to 26th Ave.



5/27/81

| | | |
|-----------|------|-------------|
| DATE | | |
| BY | | |
| REVISIONS | | |
| NO. | DATE | DESCRIPTION |
| 1 | | |
| 2 | | |
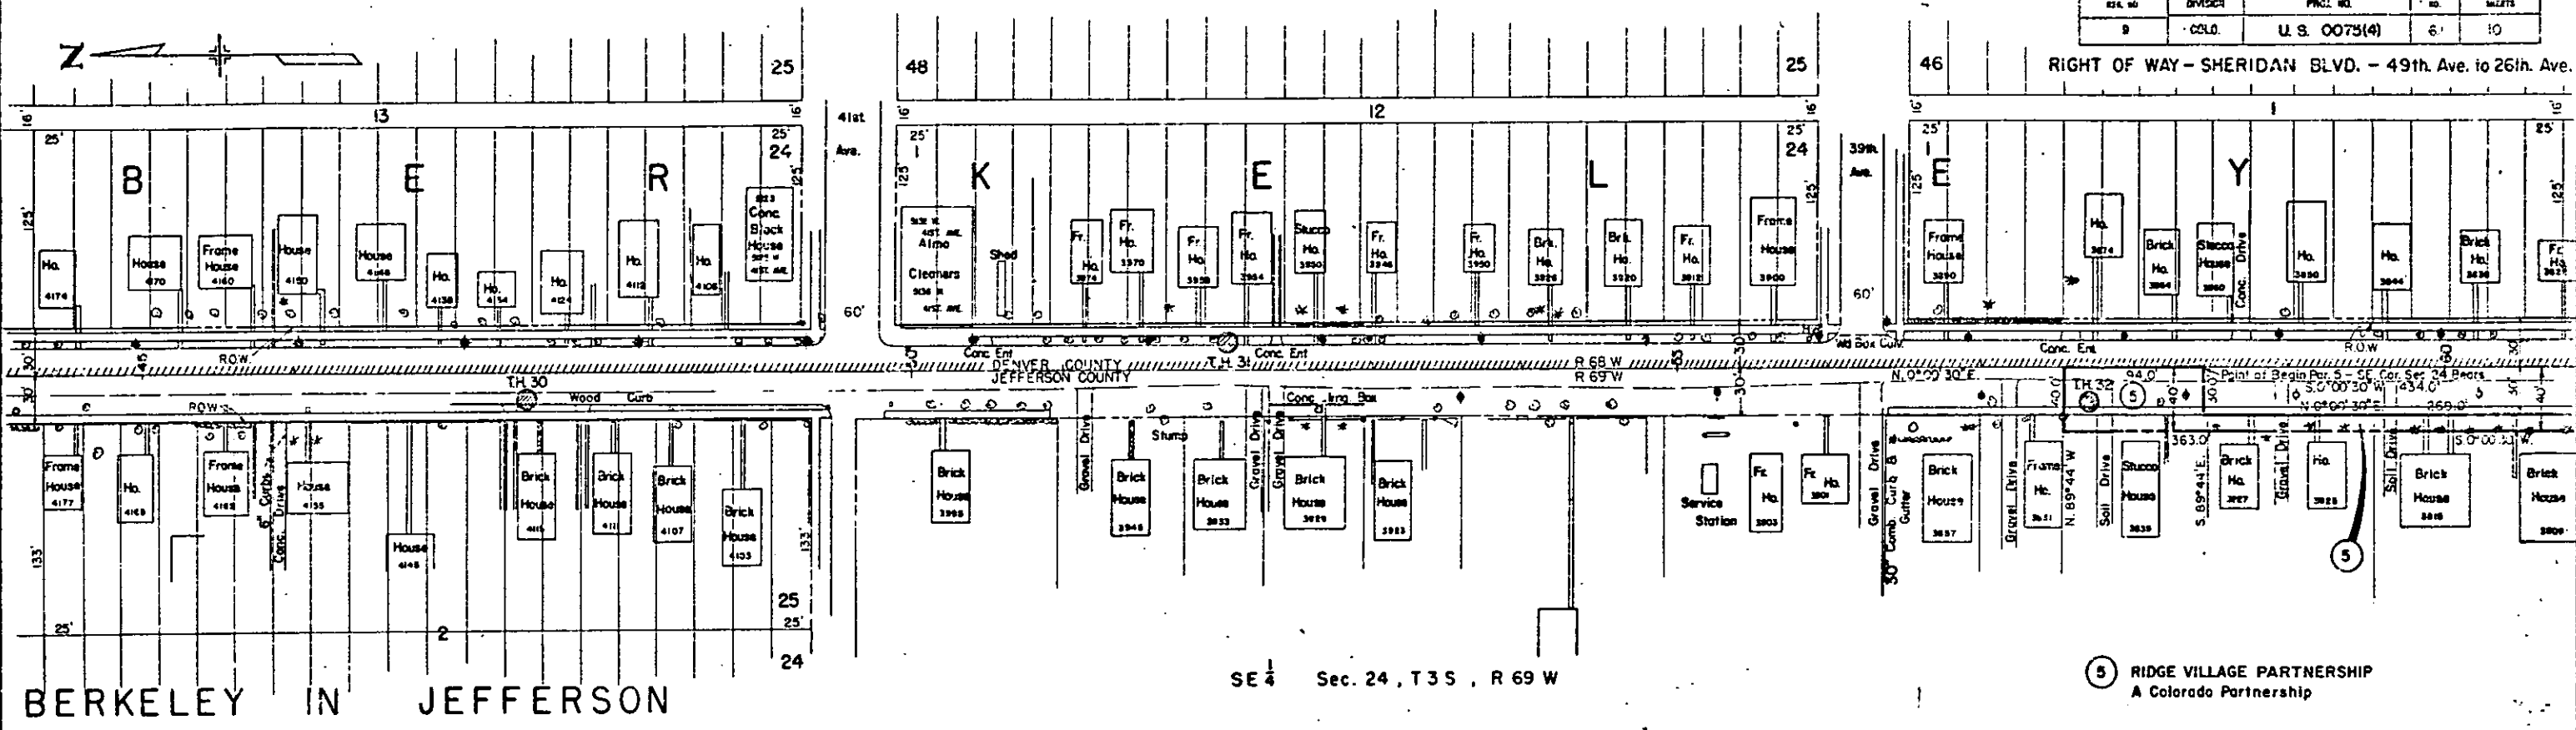


BERKELEY IN JEFFERSON

SE 1/4 Sec. 24, T3S, R 69W

5 RIDGE VILLAGE PARTNERSHIP
A Colorado Partnership

MICROFILMED


| | | |
|-----------|------|-------------|
| DATE | | |
| BY | | |
| REVISIONS | | |
| NO. | DATE | DESCRIPTION |
| 1 | | |
| 2 | | |
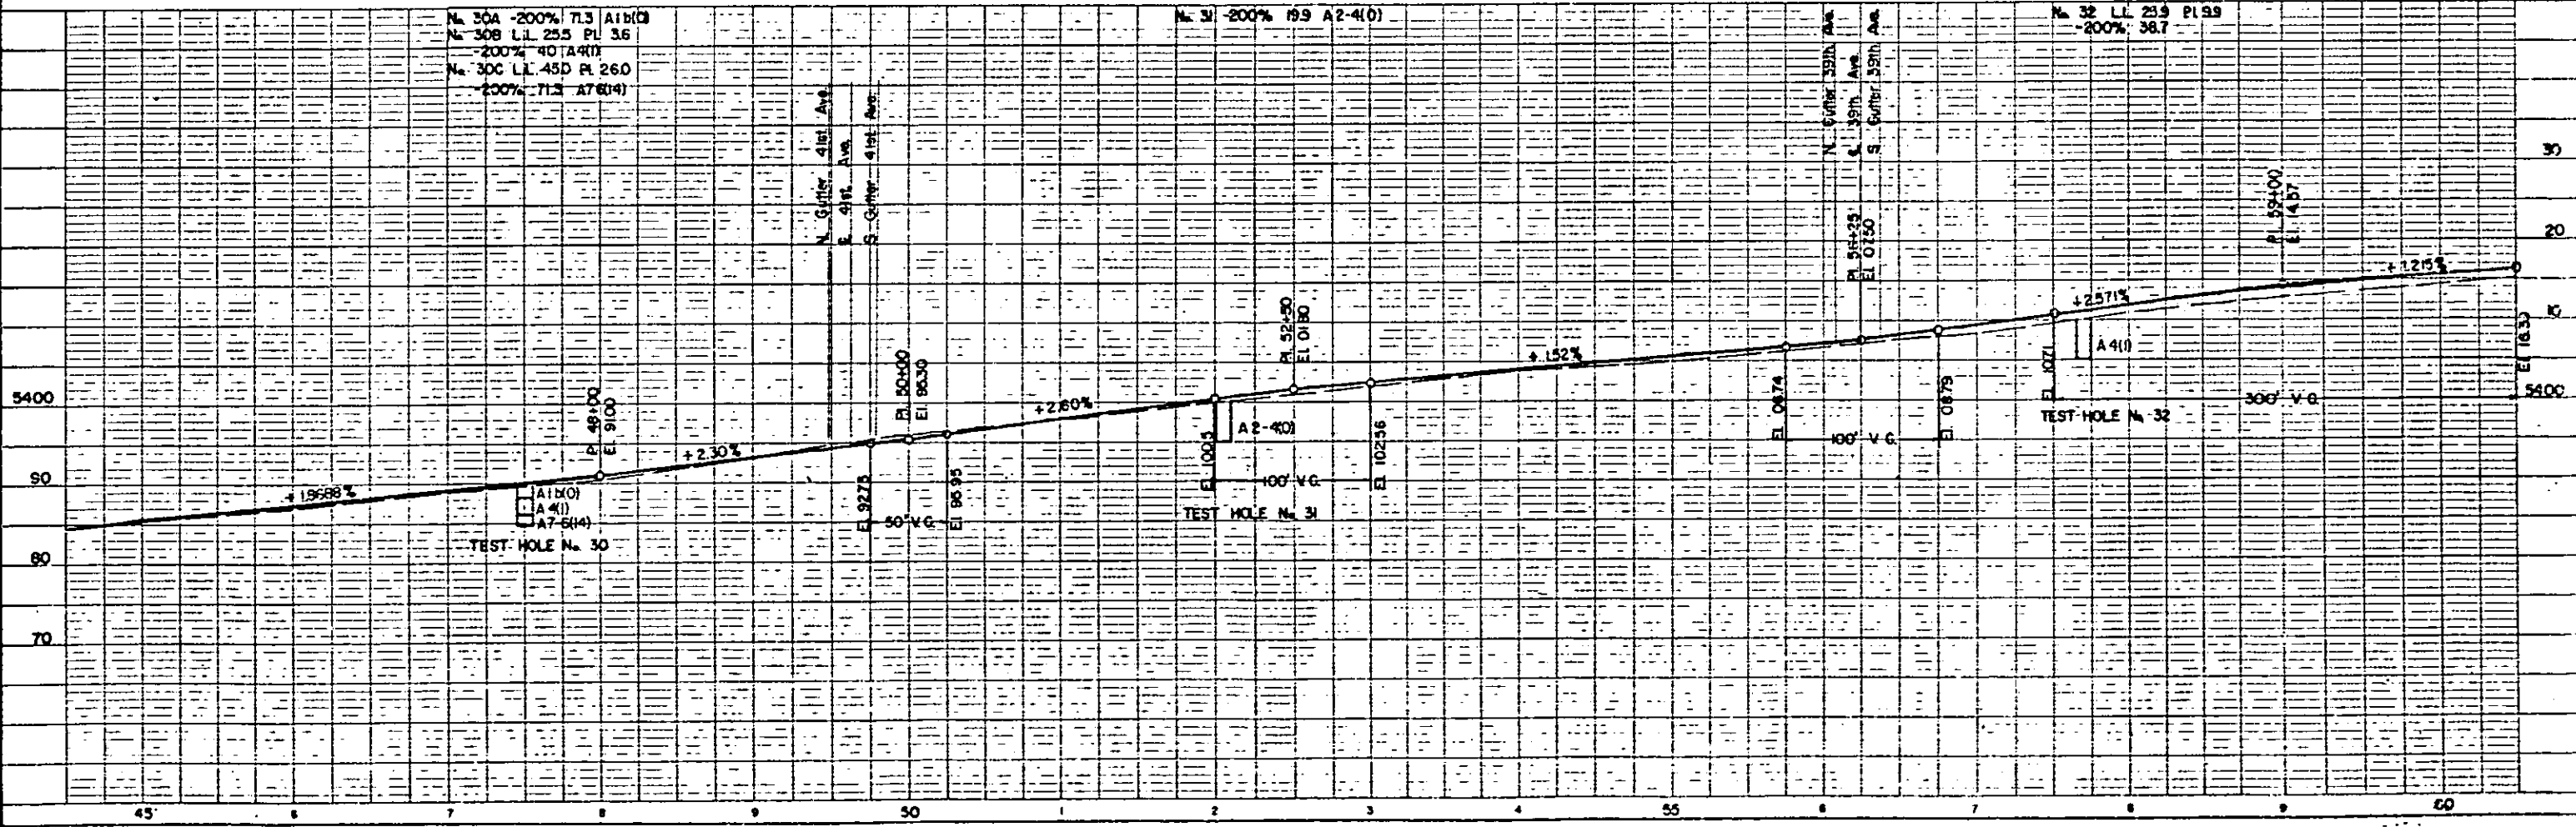


Rev. 10-8-81 Added Par. 5 D-1 F

| FBI ROAD SEC. NO. | DIVISION | PROJ. NO. | SHEET NO. | TOTAL SHEETS |
|-------------------|----------|---------------|-----------|--------------|
| 9 | C.O.D. | U. S. 0075(4) | 7 | 10 |

RIGHT OF WAY - SHERIDAN BLVD. - 49th Ave. to 26th Ave.

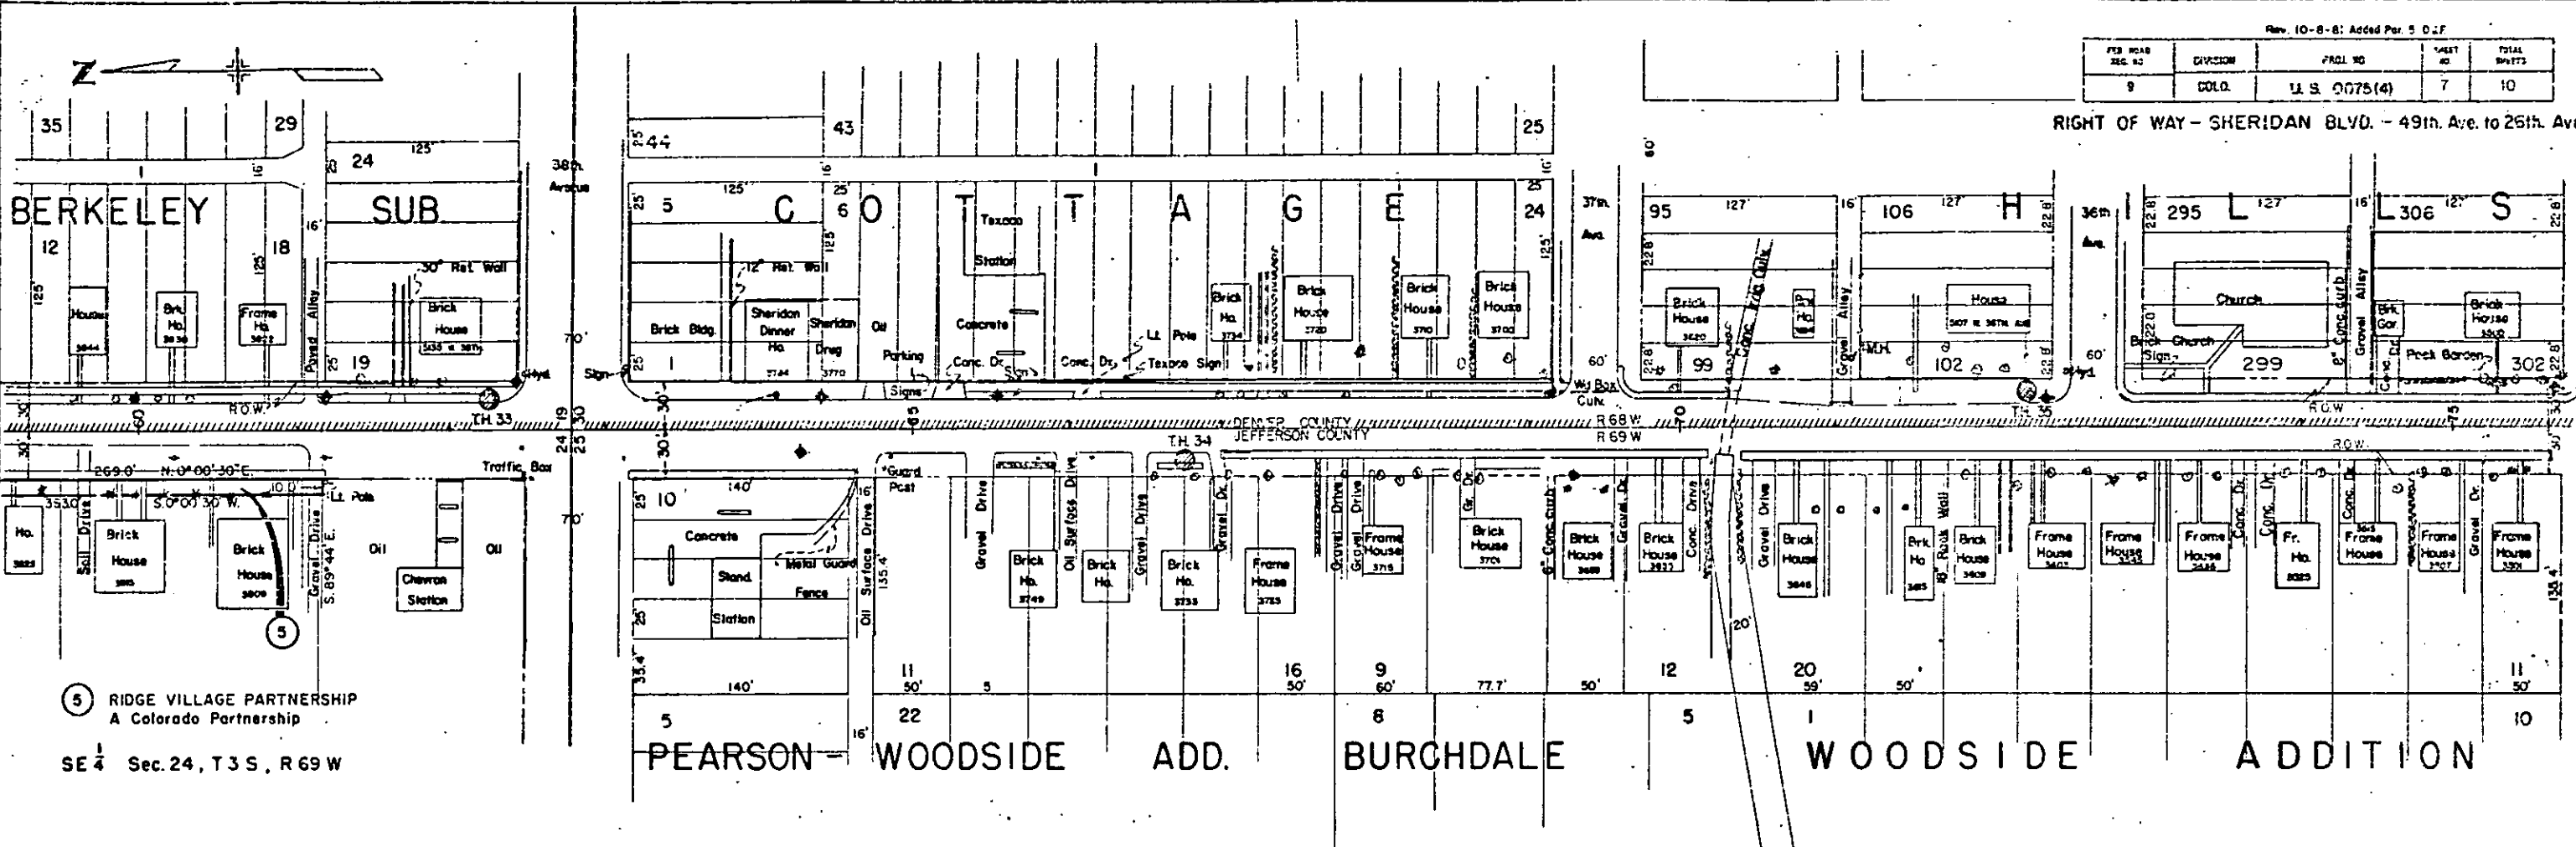

5 RIDGE VILLAGE PARTNERSHIP
A Colorado Partnership
SE 1/4 Sec. 24, T 3 S, R 69 W


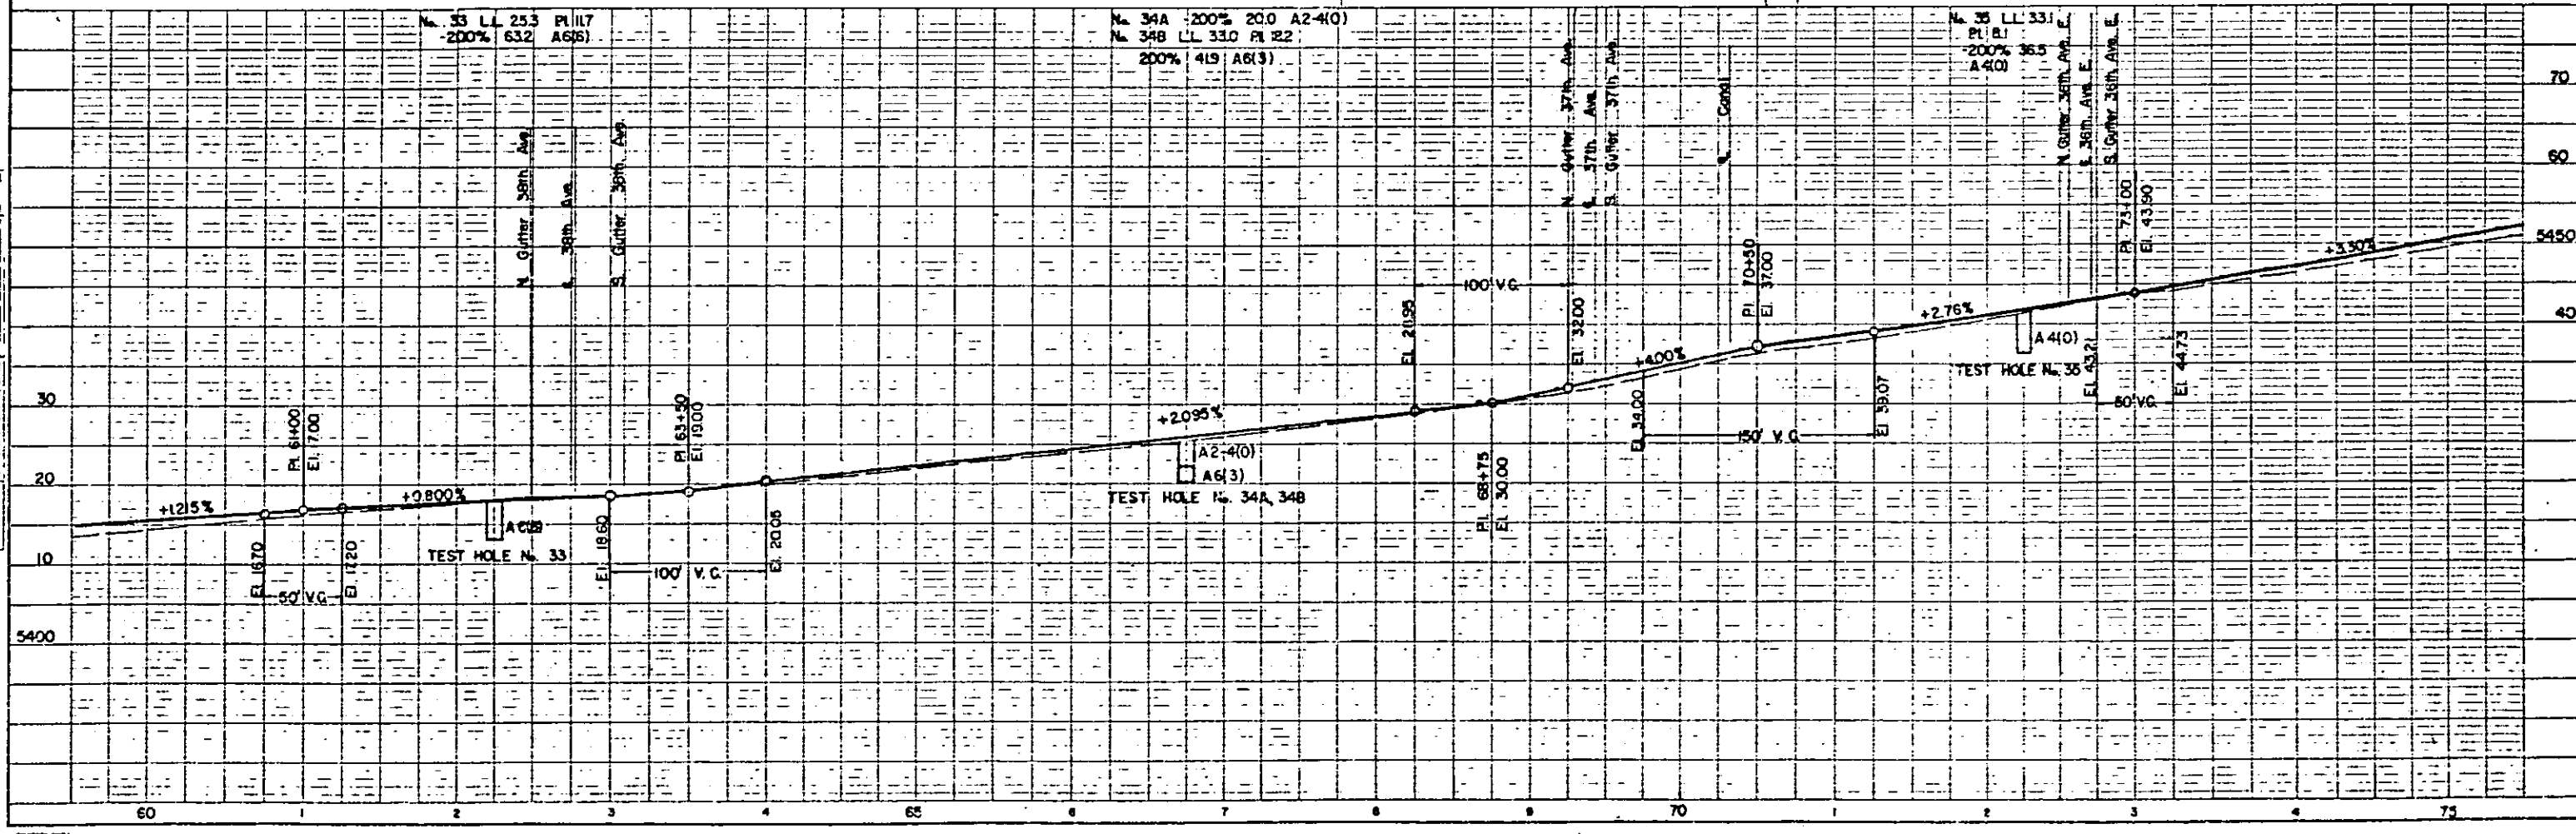


MICROFILMED



| FED. ROAD DIST. NO. | DIVISION | PROJ. NO. | SHEET NO. | TOTAL SHEETS |
|---------------------|----------|---------------|-----------|--------------|
| 9 | COLD | U. S. 0075(4) | 8 | 10 |

RIGHT OF WAY - SHERIDAN BLVD. - 49th Ave. to 26th. Ave.

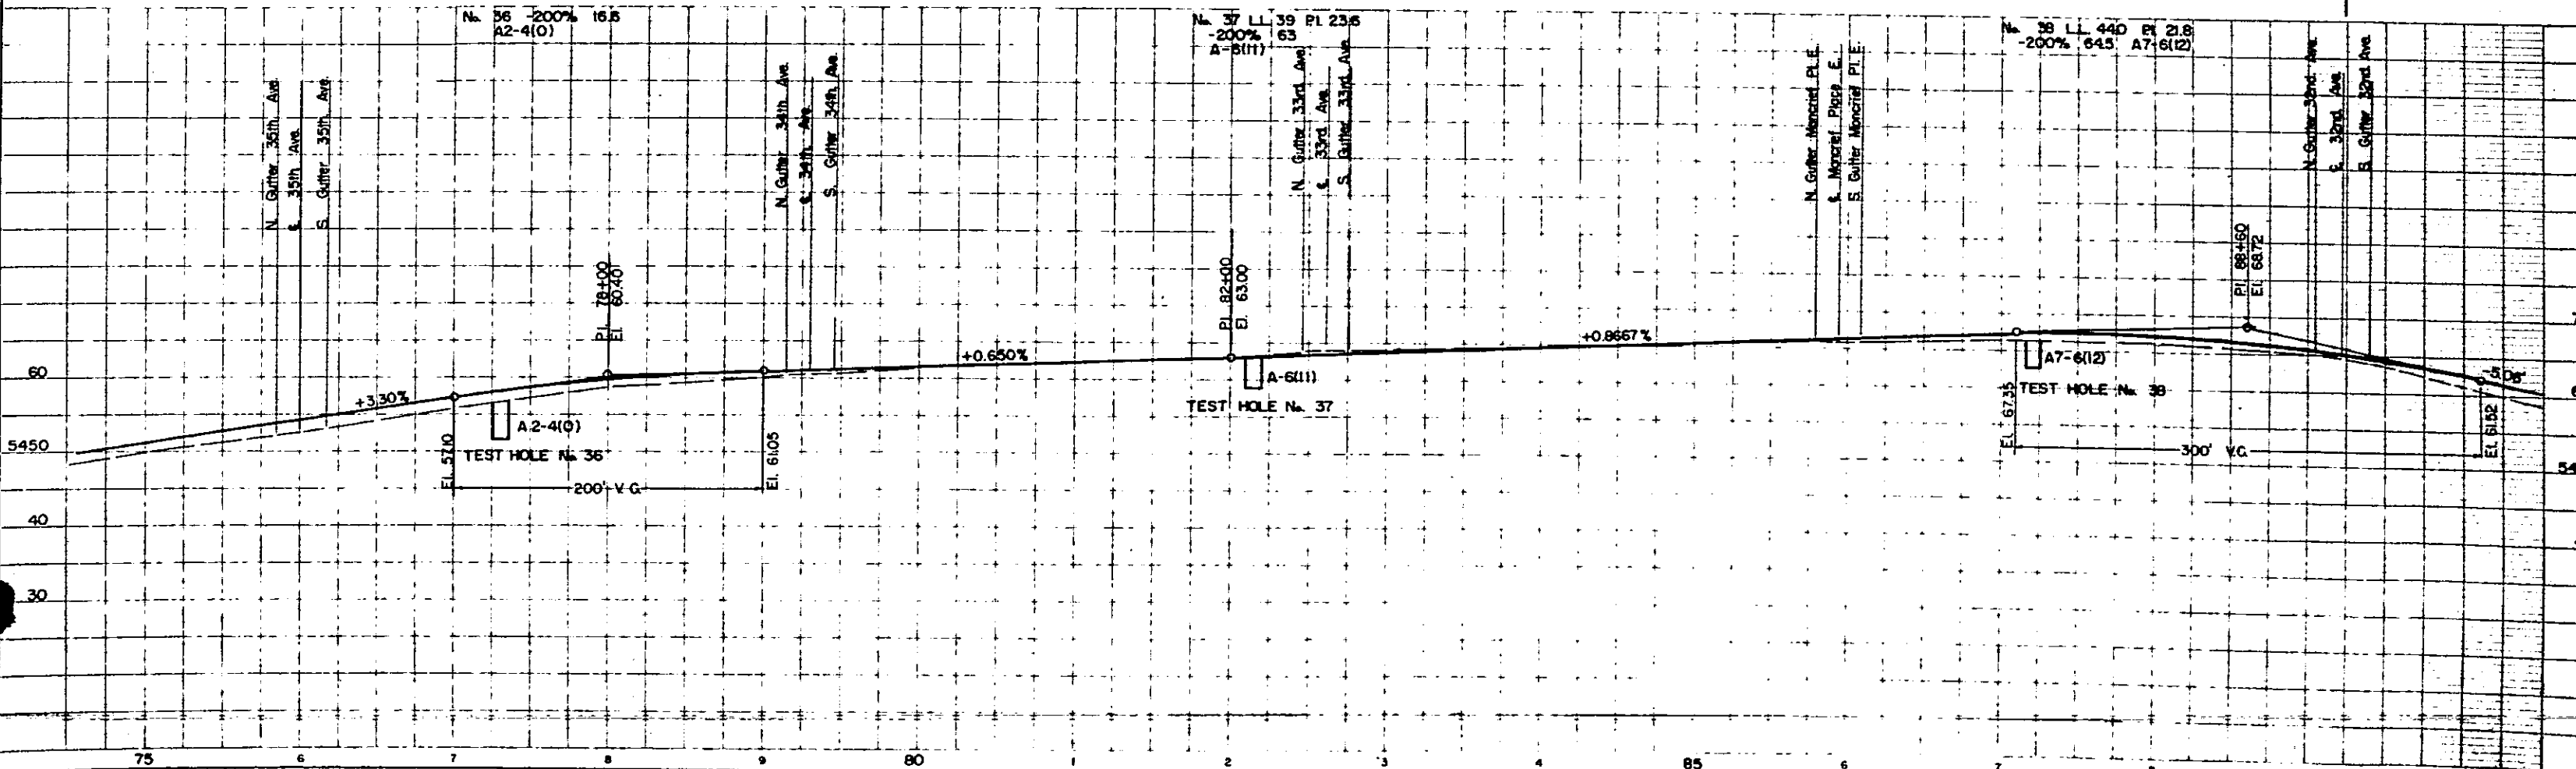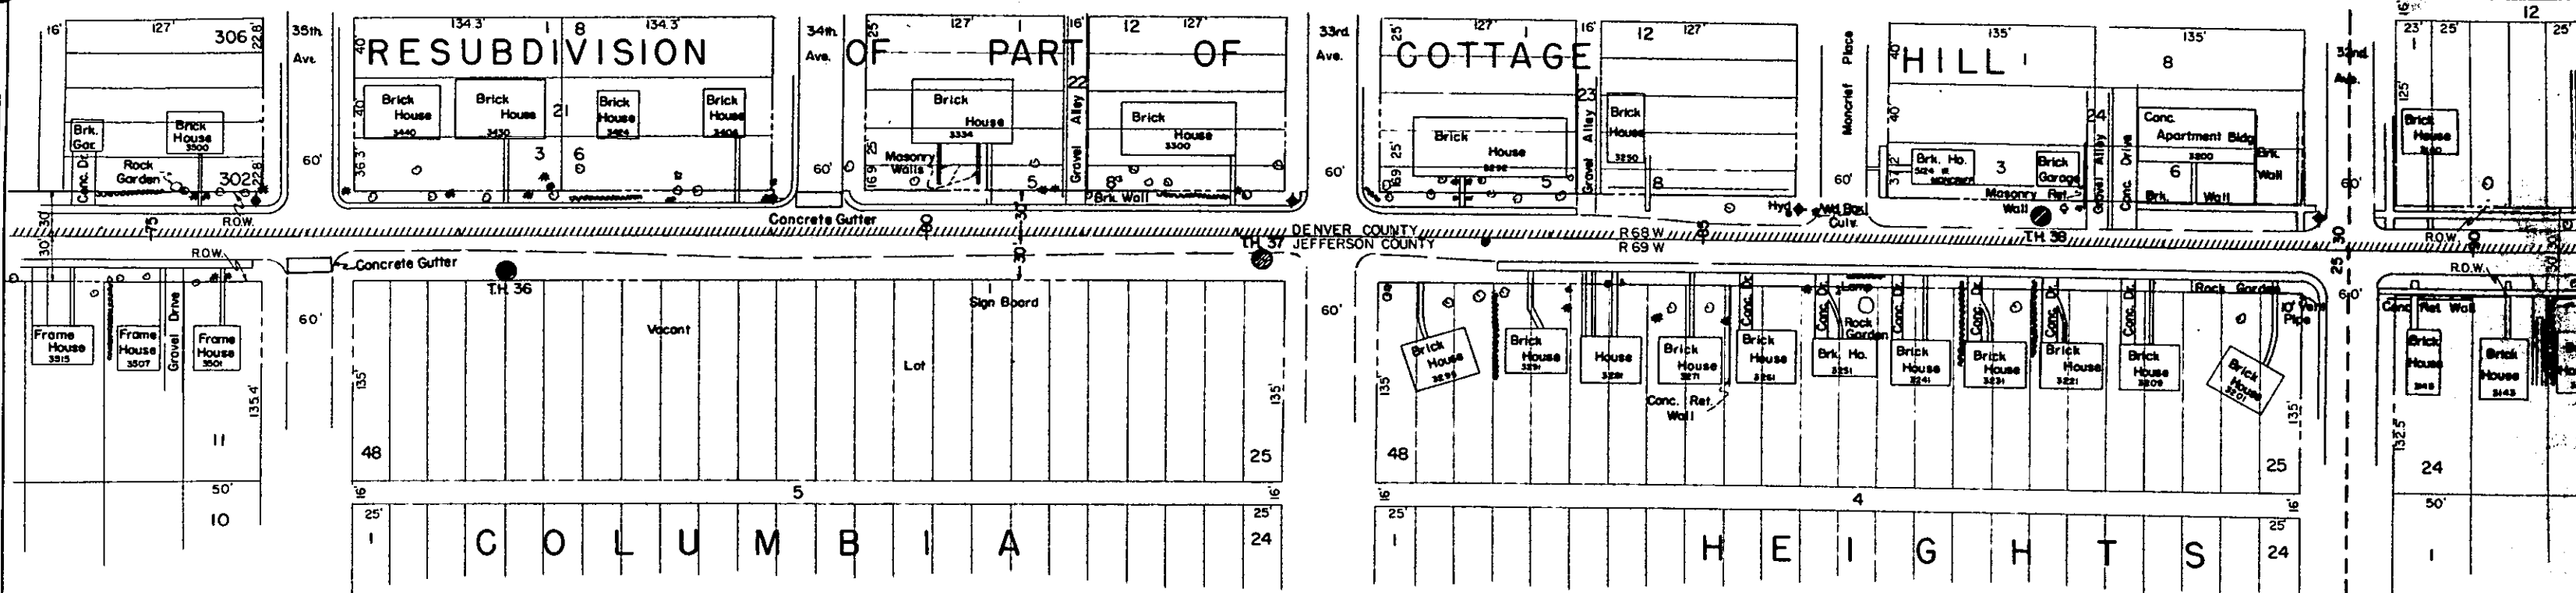

PLOTTED
 CHECKED
 BY
 DATE

PLOTTED
 CHECKED
 BY
 DATE







PLAN
 SURVEYED
 CHECKED
 DATE

PROFILE
 SURVEYED
 CHECKED
 DATE


Plan Correction Made 2-22-82 I.A.S.

| FED. ROAD REG. NO. | DIVISION | PROJ. NO. | SHEET NO. | TOTAL SHEETS |
|--------------------|----------|--------------|-----------|--------------|
| 9 | COLO. | U.S. 0075(4) | 9 | 10 |

RIGHT OF WAY - SHERIDAN BLVD. - 49th. Ave. to 26th. Ave.

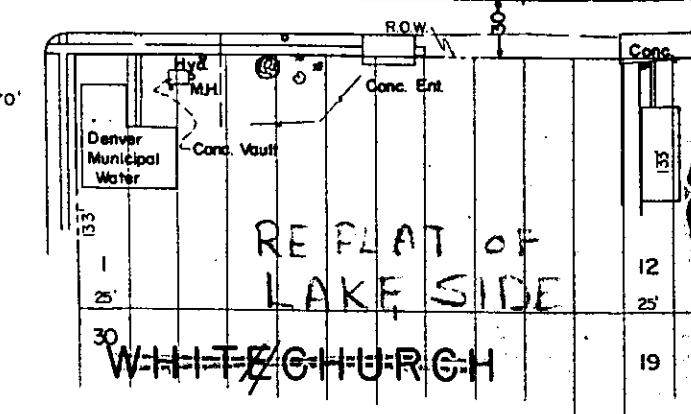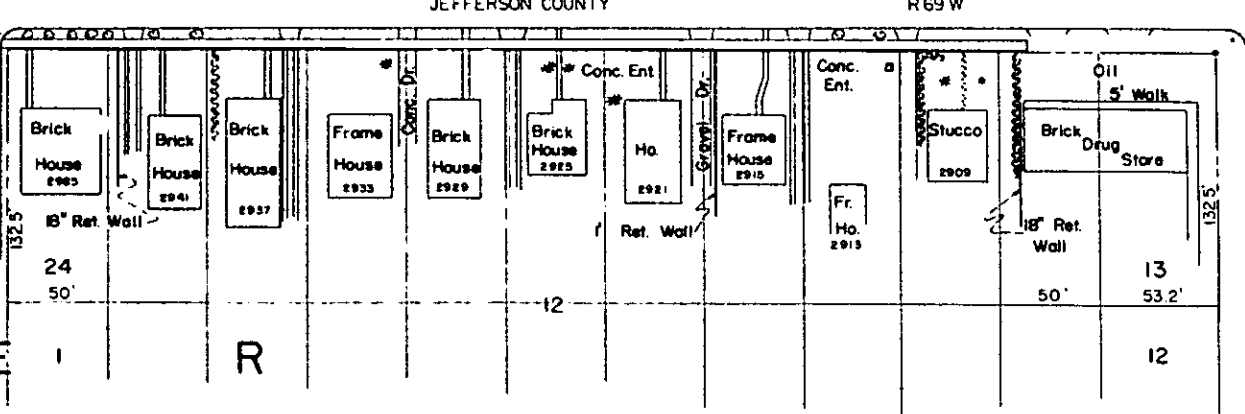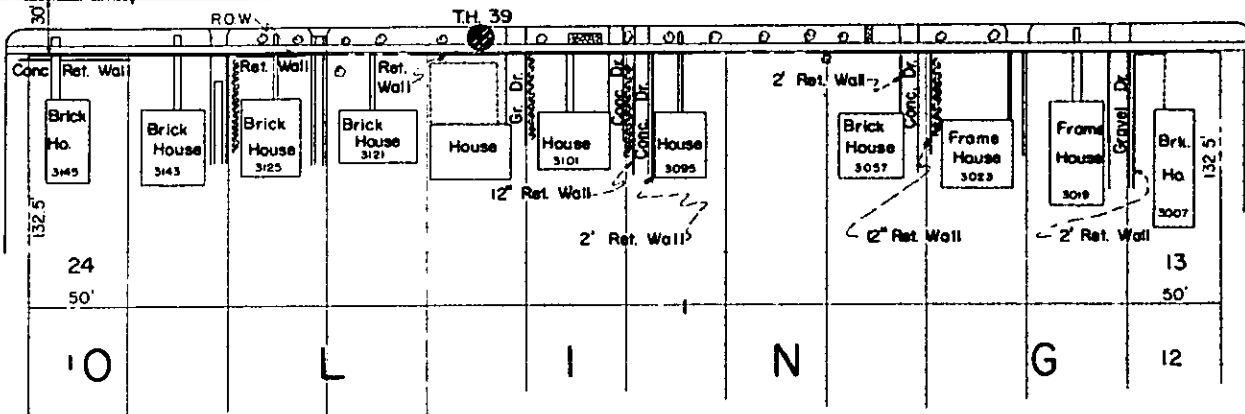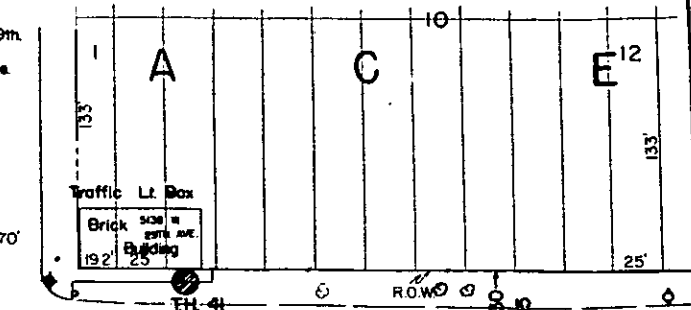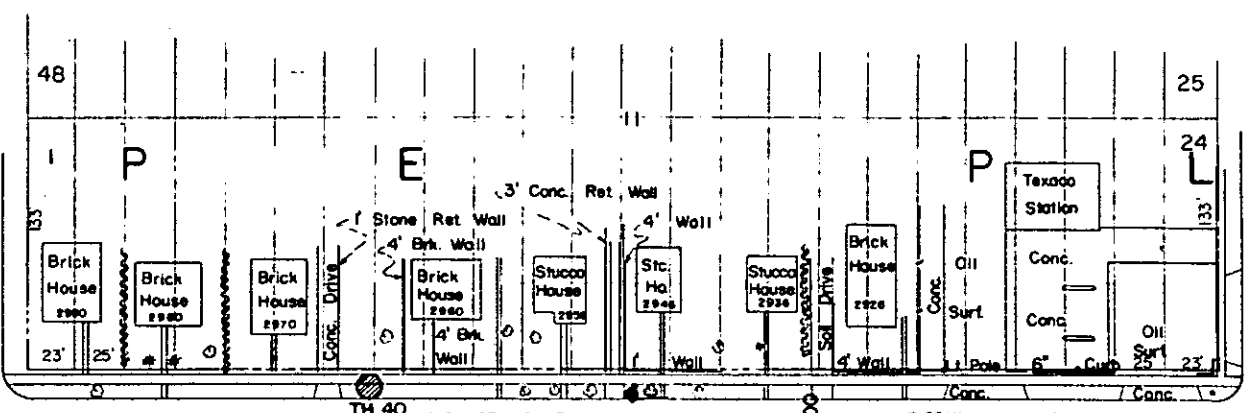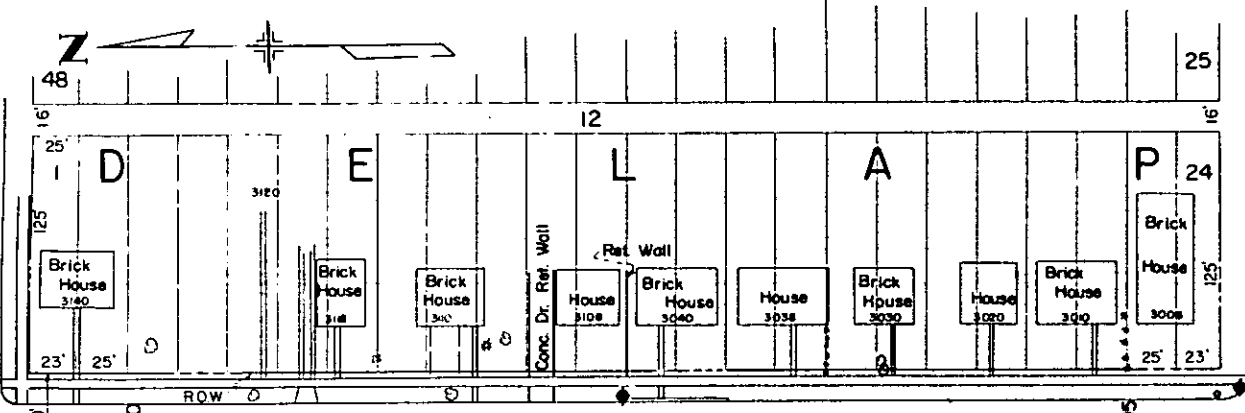




RE PLAT OF
 LAKE SIDE
 WHITECHURCH
 SUB.

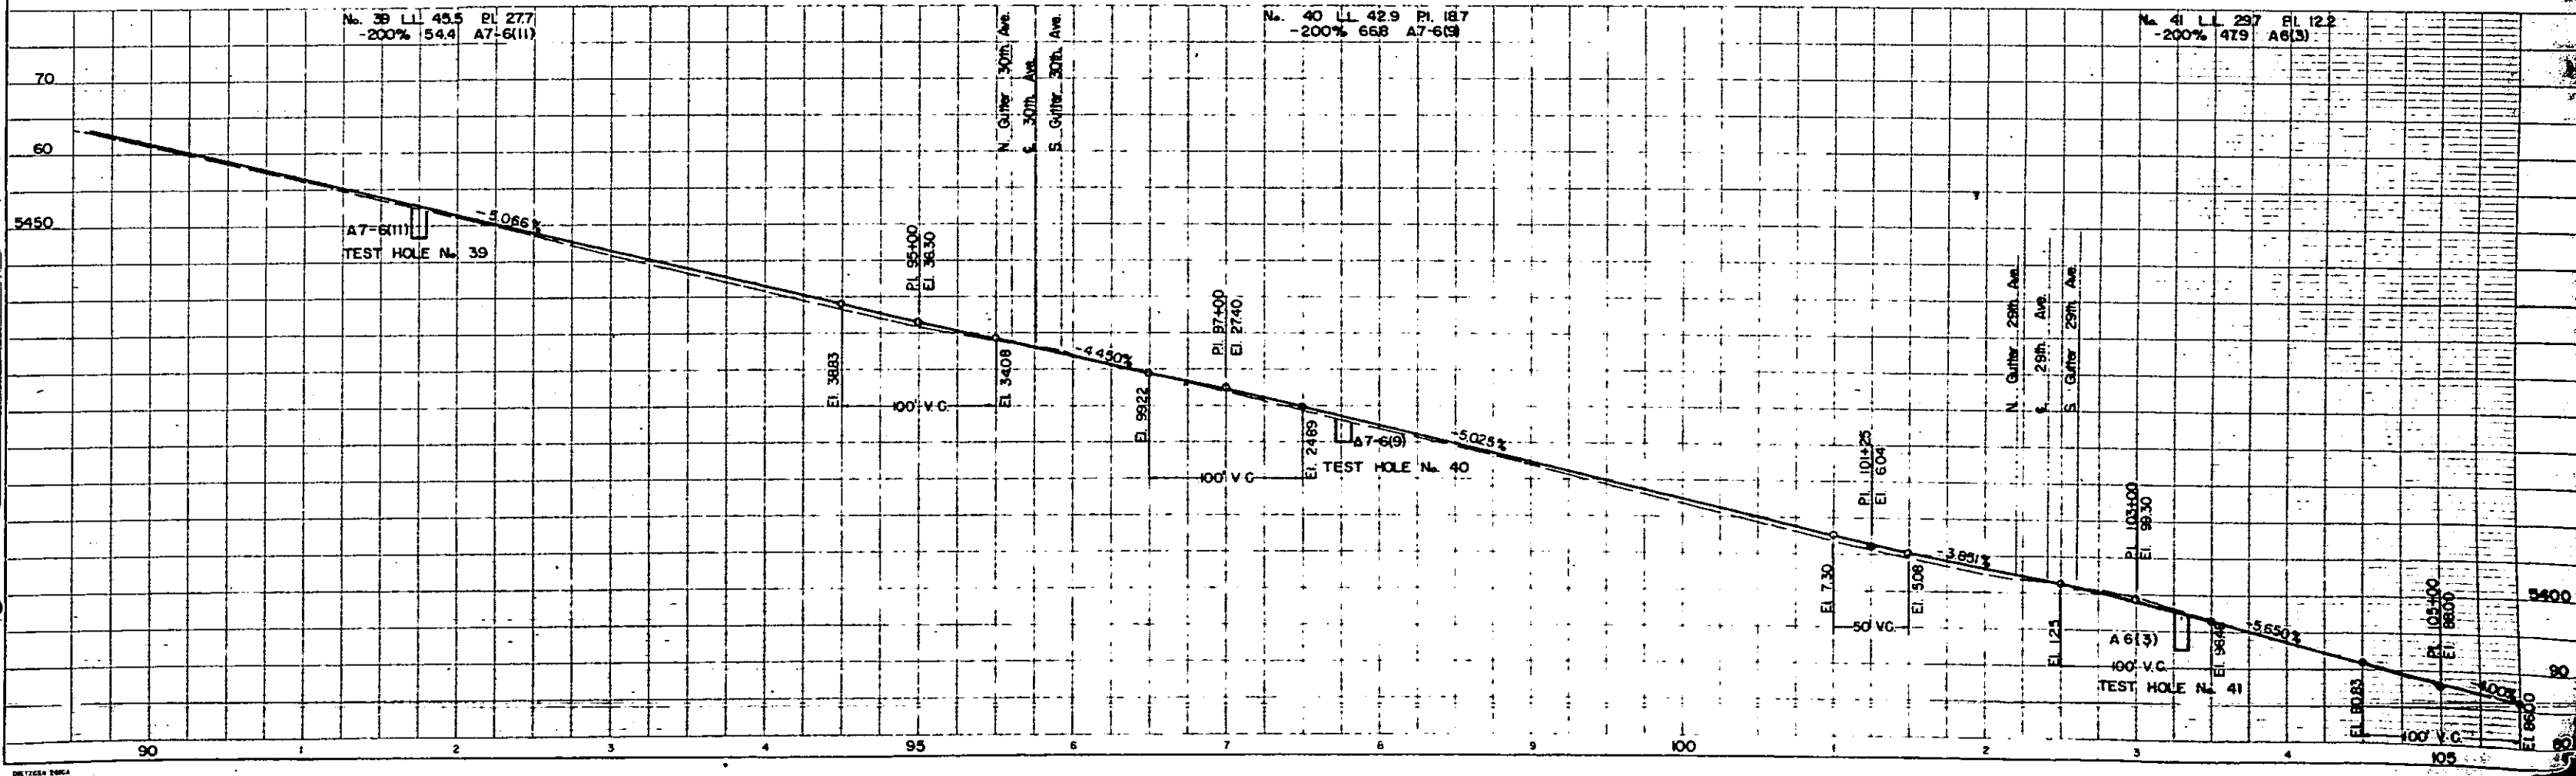

4-22-28

| FED. ROAD ALC. NO. | DIVISION | PROJ. NO. | SHEET NO. | TOTAL SHEETS |
|--------------------|----------|--------------|-----------|--------------|
| 9 | COLO. | U.S. 0075(4) | 10 | 10 |

RIGHT OF WAY - SHERIDAN BLVD. - 49th. Ave. to 26th. Ave.

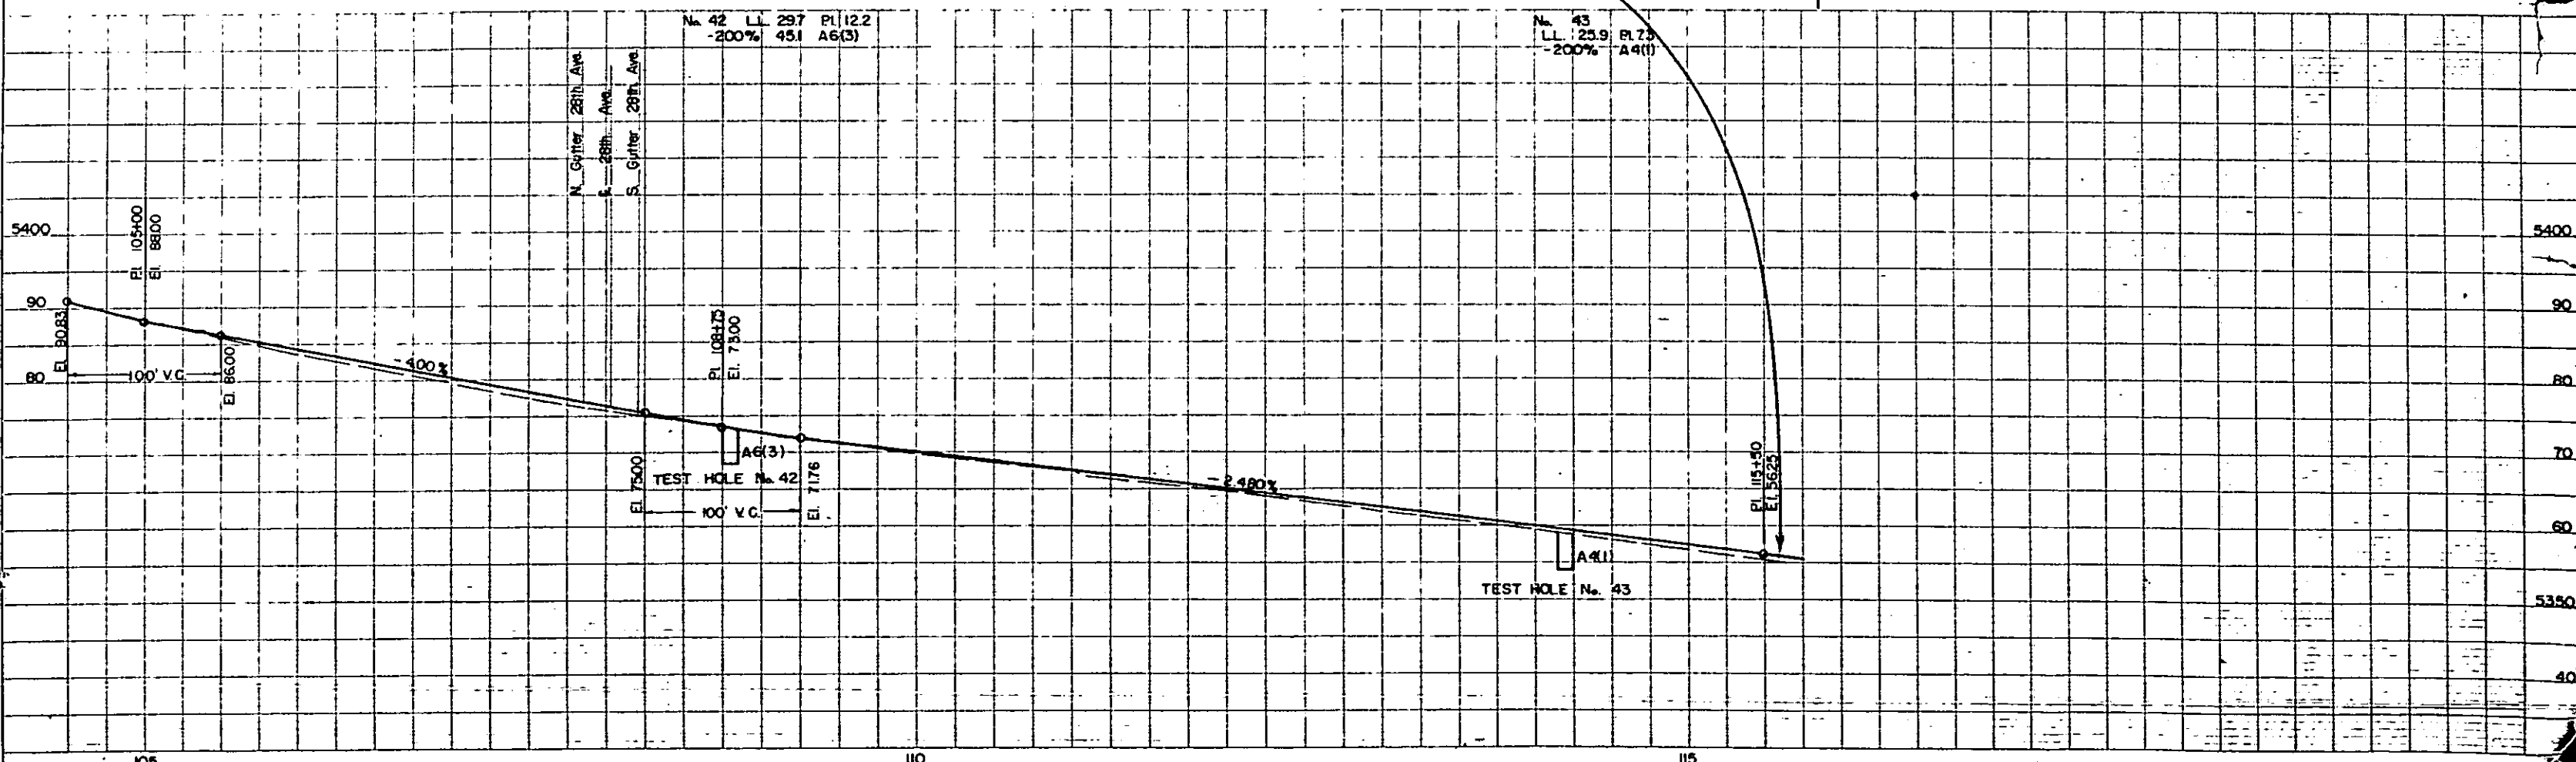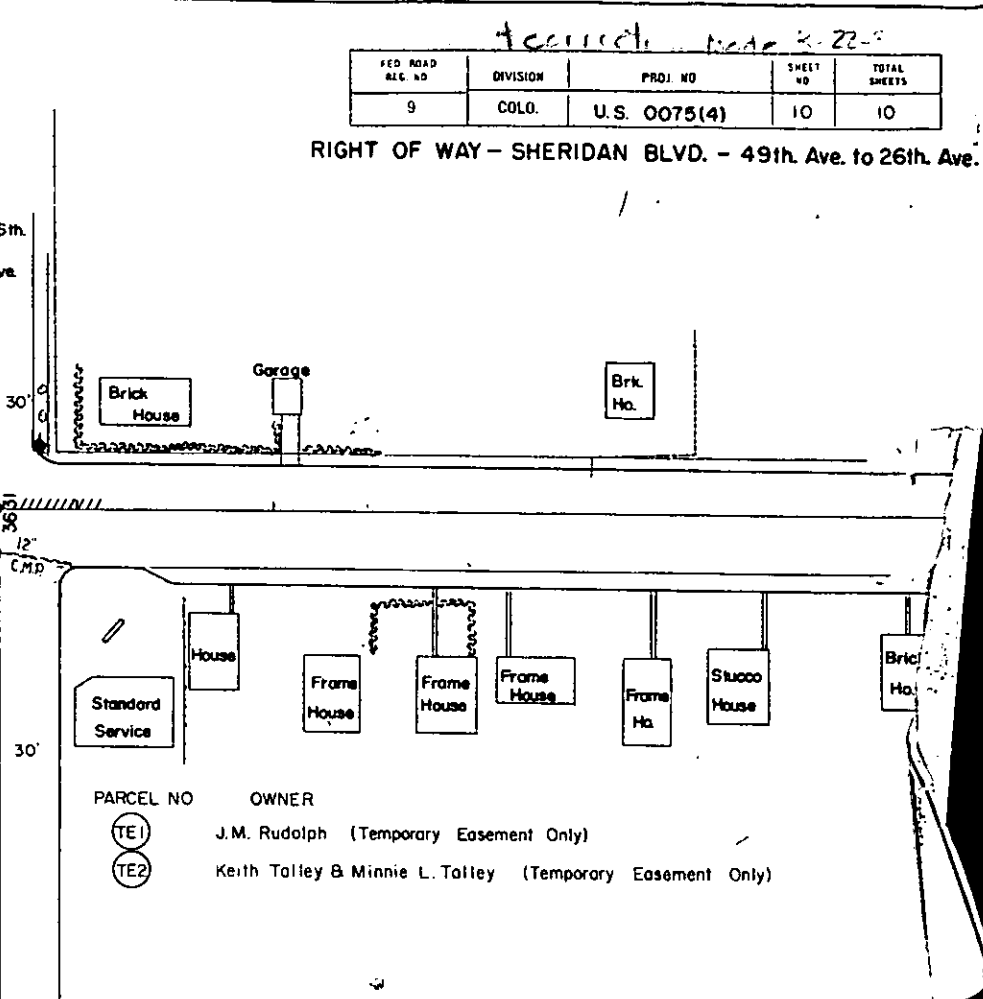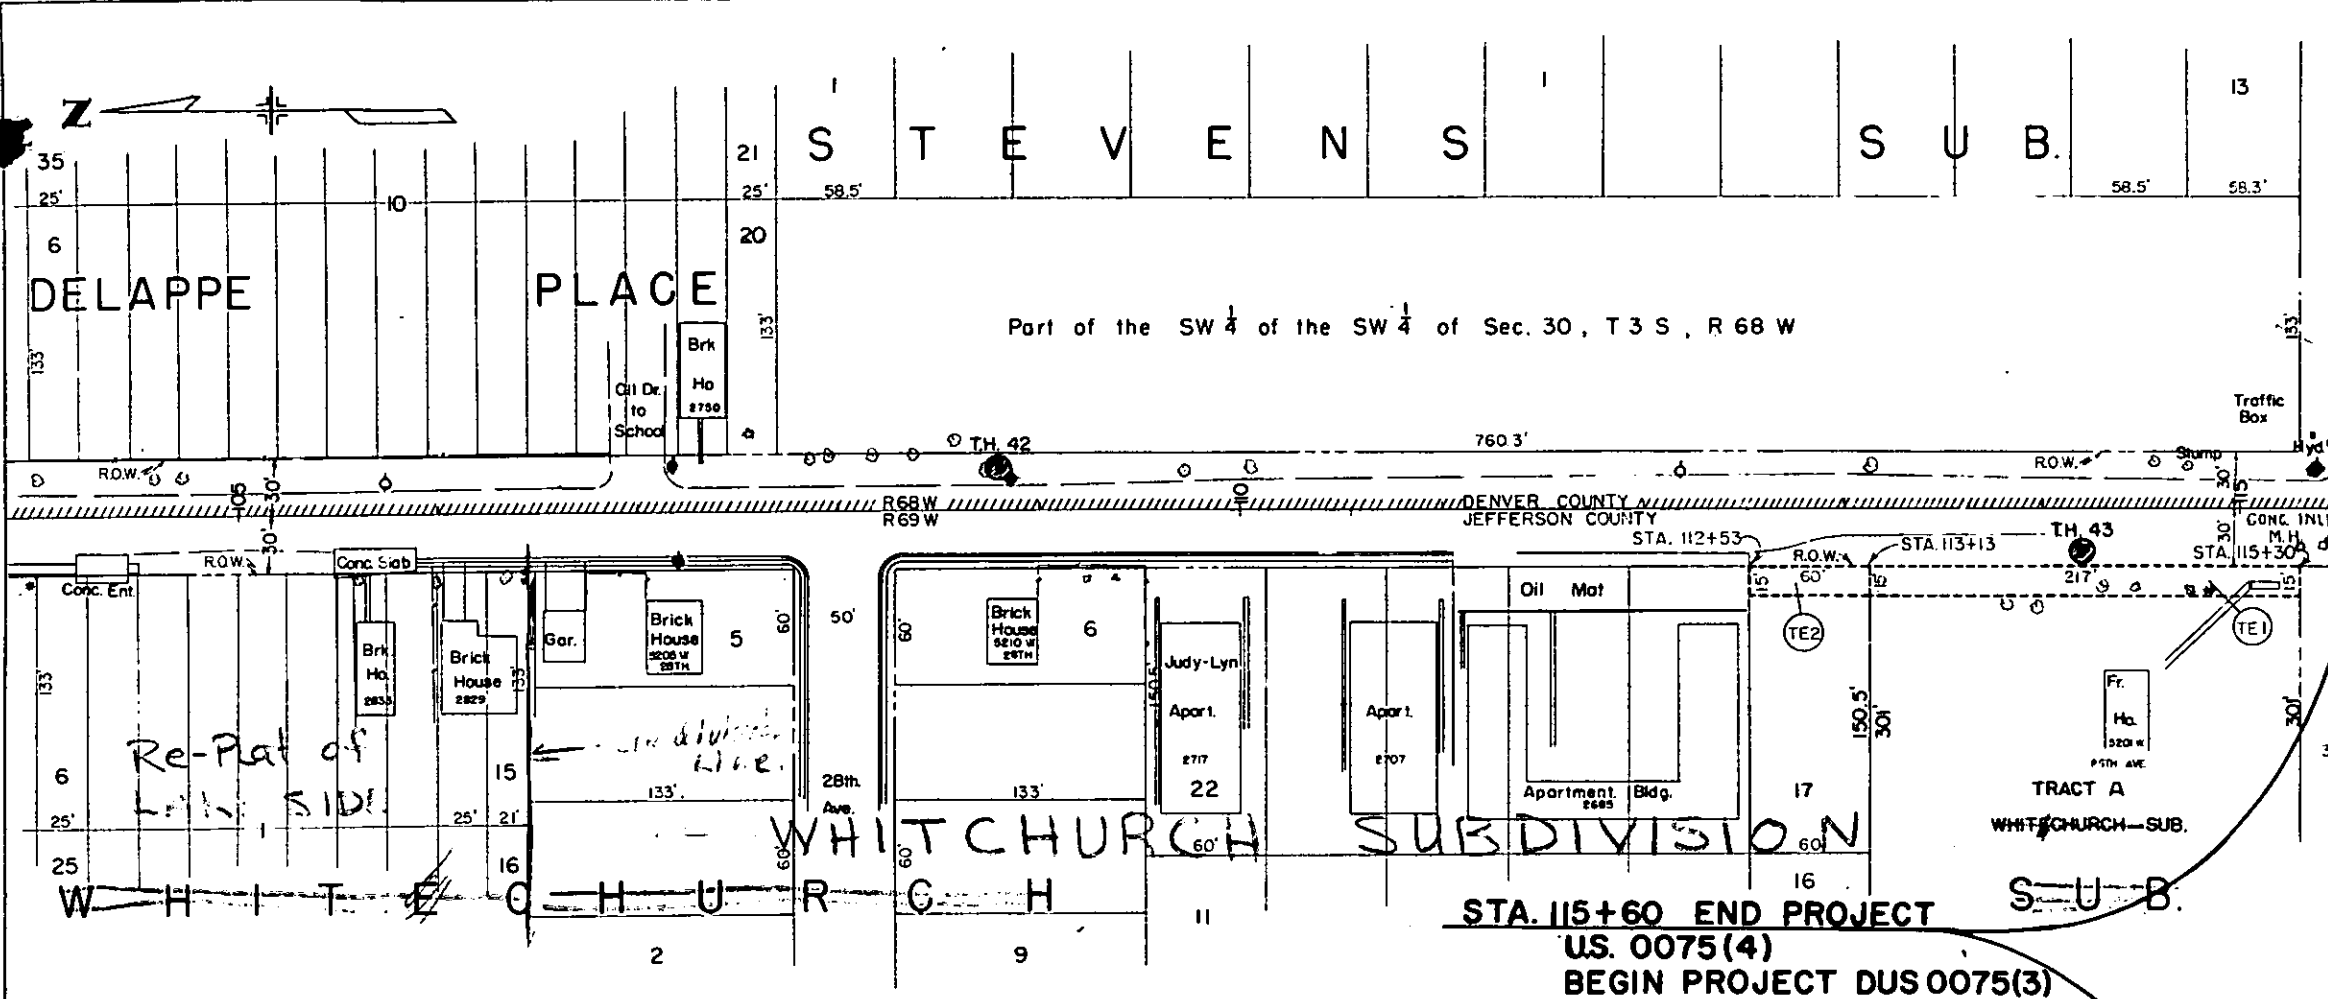

SUBMITTED FOR REVIEW
 DATE: 11/15/27
 DRAWN BY: [Name]
 CHECKED BY: [Name]
 APPROVED BY: [Name]