

AVALANCHE AREA

CLEAN WATER FLOW BYPASS CULVERT

BASIN 1A (EXISTING)

PROPOSED SAND STORAGE SHED

SPRINGS TO BURIED PIPE

SNOW SLIDE

60" CSP

66" CSP


24" CSP

24" CSP

TREATMENT LEGEND

- PAVE SHOULDER / KNEE WALL / VALLEY PAN DRAIN
- VALLEY PAN DRAIN / TYPE 7 BARRIER
- SNOW STORAGE ZONE
- CLEAN WATER FLOW BYPASS
- BGRADE TRAPS
- INLET
- SEDIMENT BASIN
- CONTAMINATED FLOWS
- MILE POST MARKER W/ MILE NUMBER

NOTE: THE GRAPHIC REPRESENTATION IS NOT TO SCALE.

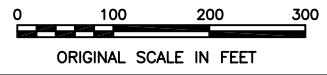


STRAIGHT CREEK - SEDIMENT CONTROL ACTION PLAN

Date: 5-27-2002



Figure No. 1

TREATMENT LEGEND

- PAVE SHOULDER / KNEE WALL / VALLEY PAN DRAIN
- VALLEY PAN DRAIN / TYPE 7 BARRIER
- SNOW STORAGE ZONE
- CLEAN WATER FLOW BYPASS
- BGRADE TRAPS
- INLET
- SEDIMENT BASIN
- CONTAMINATED FLOWS
- 209.5 MILE POST MARKER W/ MILE NUMBER

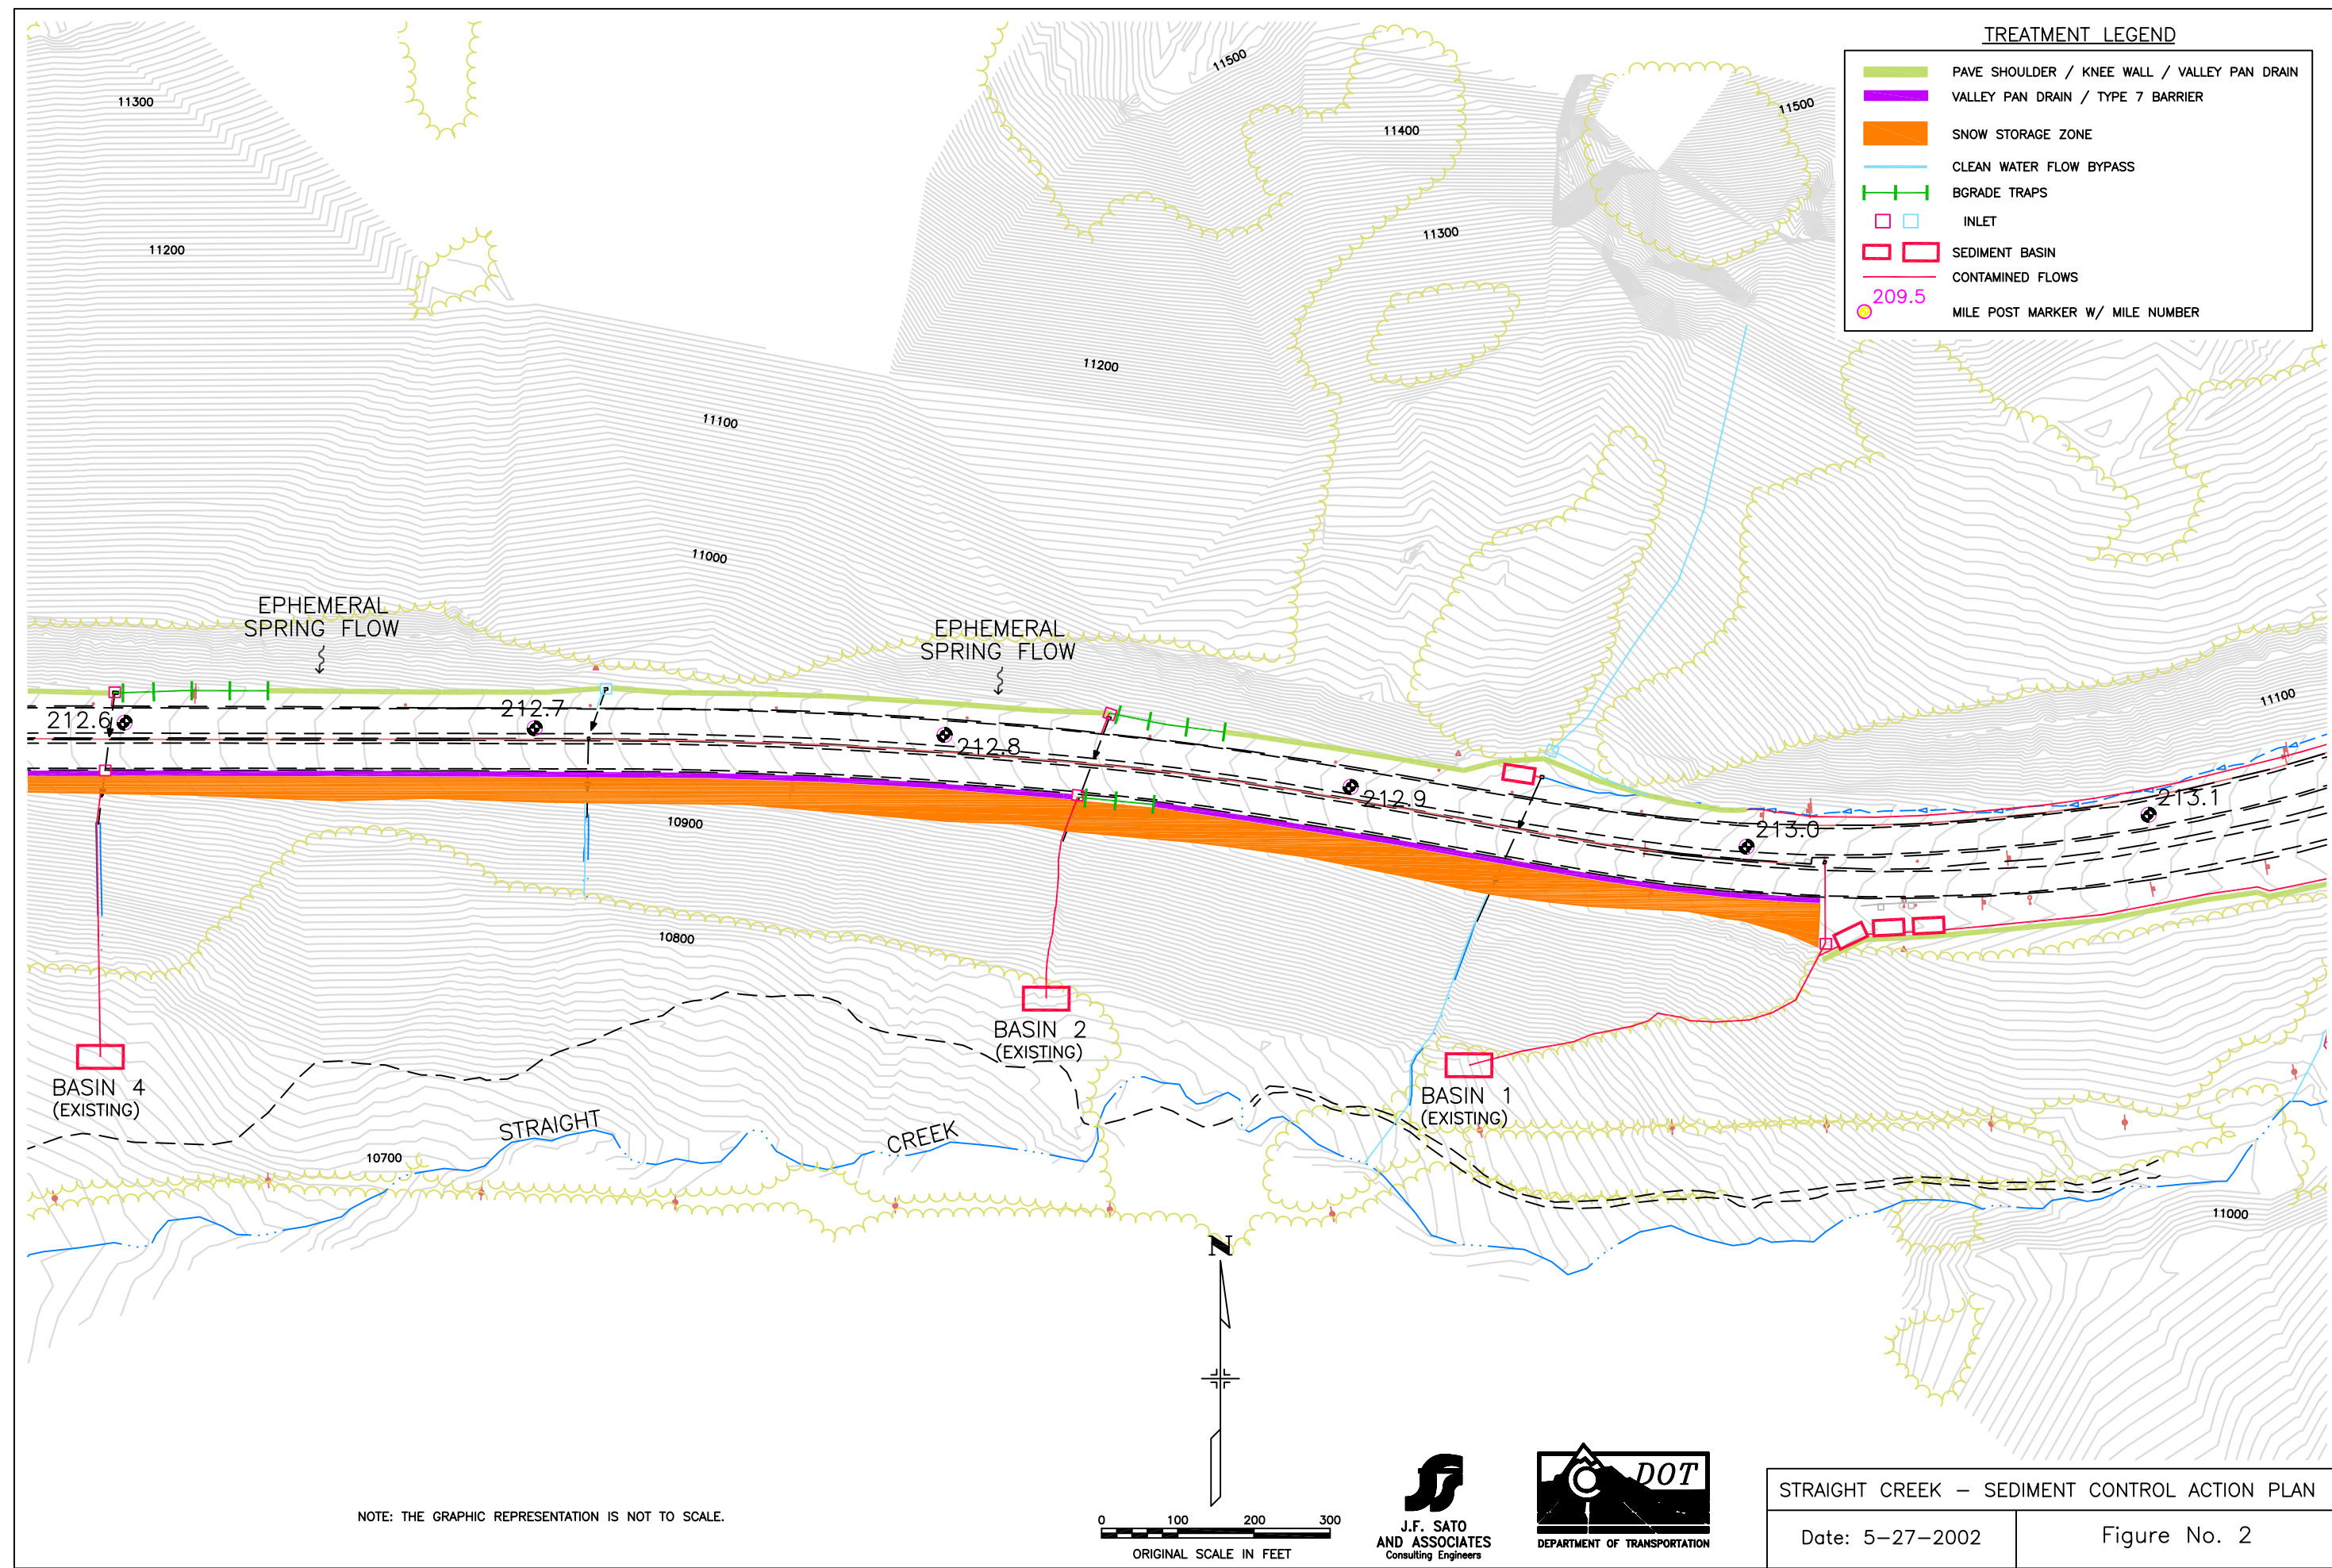


NOTE: THE GRAPHIC REPRESENTATION IS NOT TO SCALE.

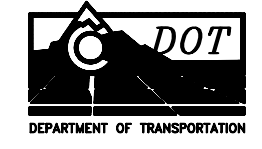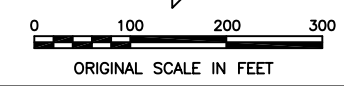


STRAIGHT CREEK - SEDIMENT CONTROL ACTION PLAN


Date: 5-27-2002

Figure No. 2

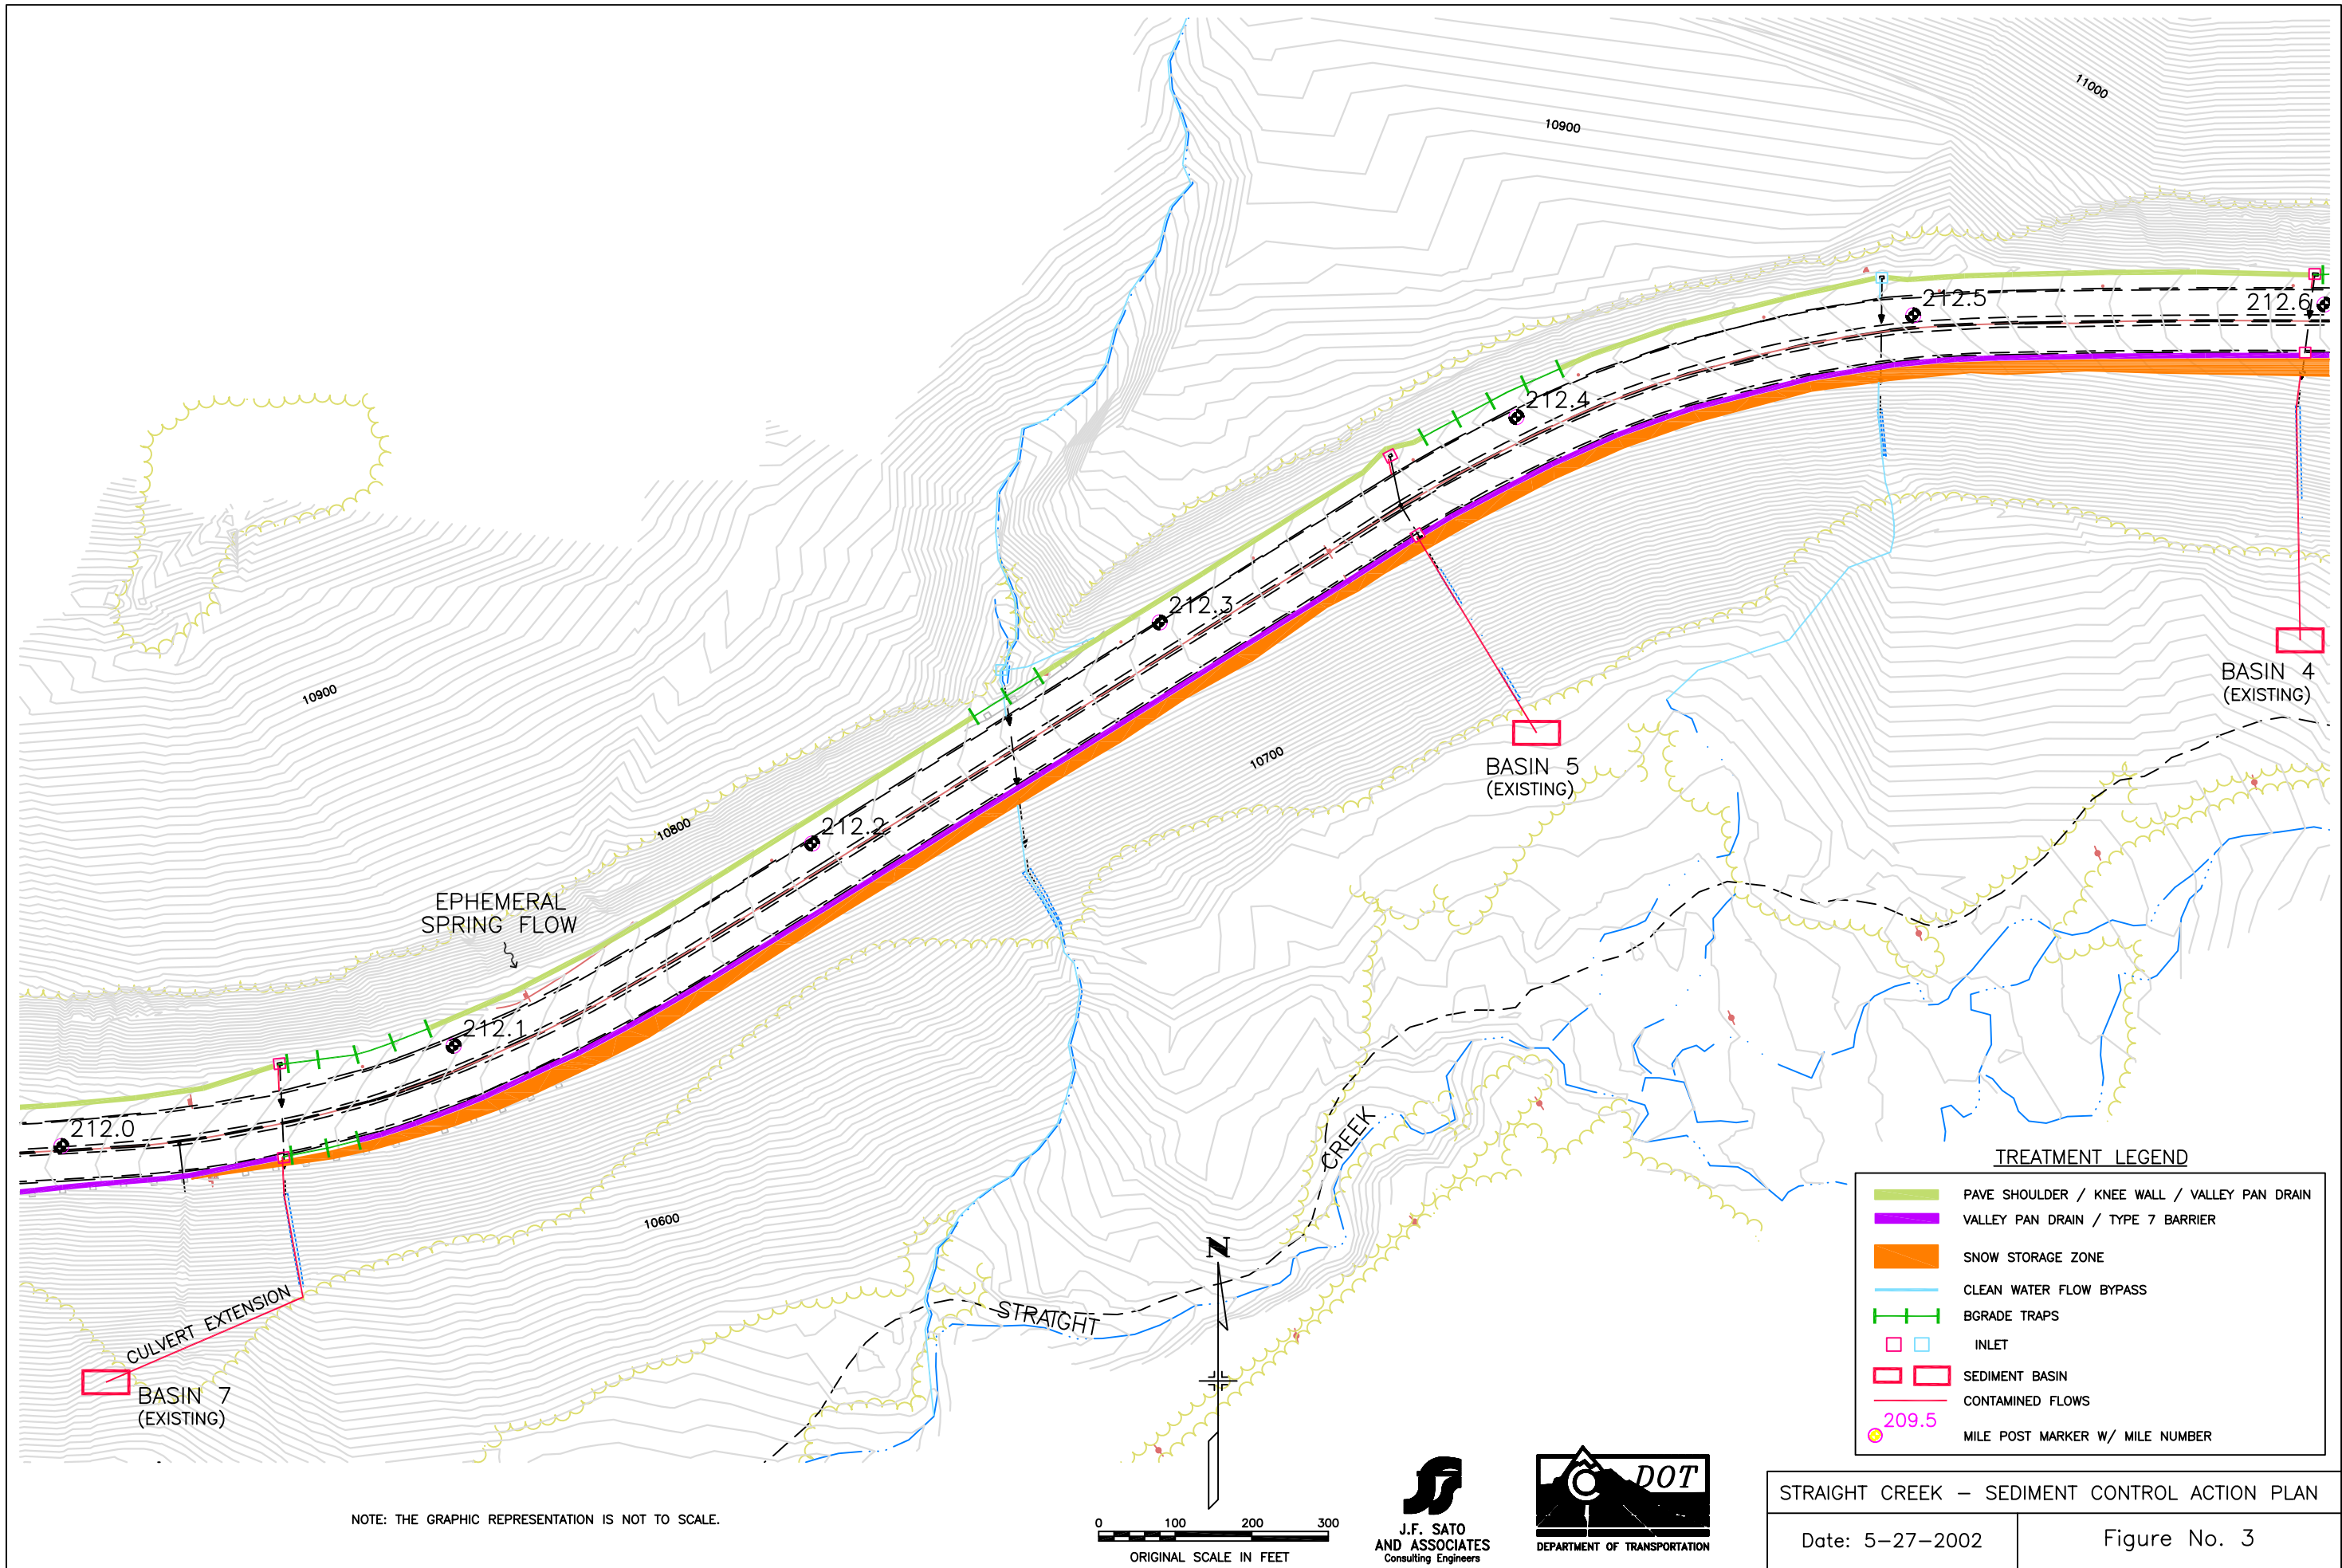

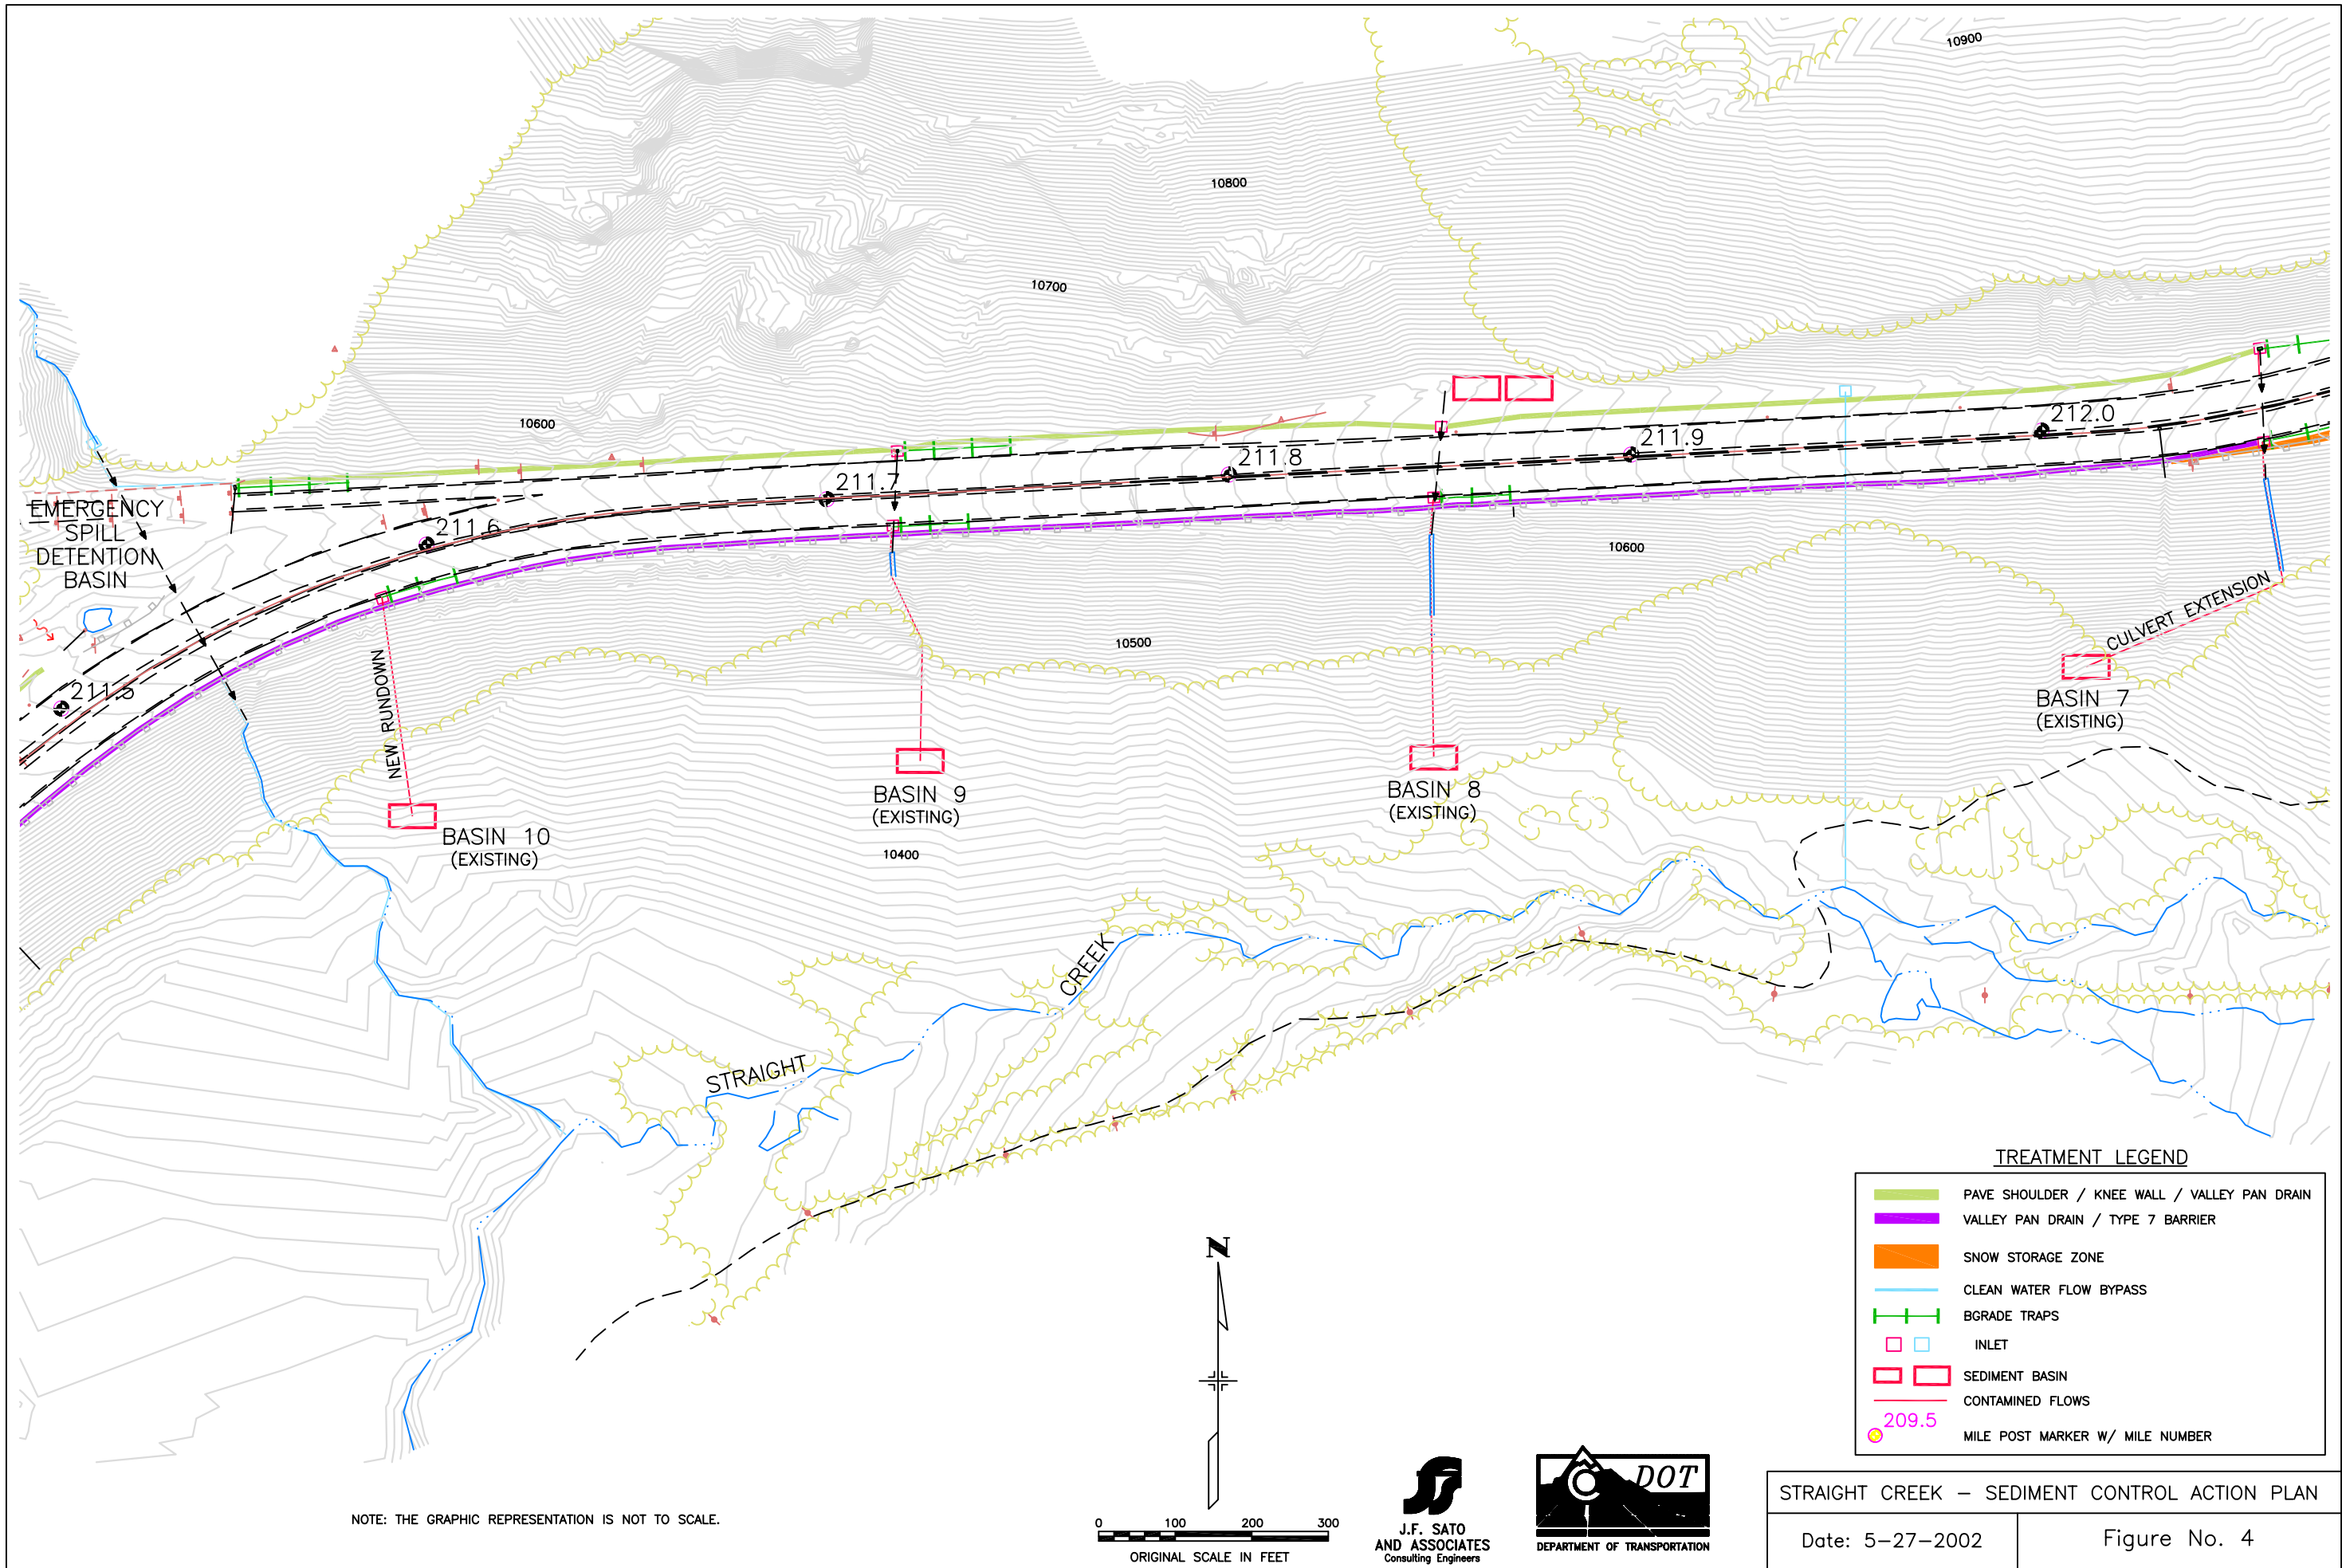


NOTE: THE GRAPHIC REPRESENTATION IS NOT TO SCALE.

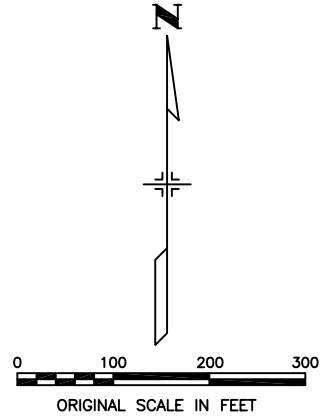


| TREATMENT LEGEND | |
|------------------|--|
| | PAVE SHOULDER / KNEE WALL / VALLEY PAN DRAIN |
| | VALLEY PAN DRAIN / TYPE 7 BARRIER |
| | SNOW STORAGE ZONE |
| | CLEAN WATER FLOW BYPASS |
| | BGRADE TRAPS |
| | INLET |
| | SEDIMENT BASIN |
| | CONTAMINATED FLOWS |
| | MILE POST MARKER W/ MILE NUMBER |

STRAIGHT CREEK – SEDIMENT CONTROL ACTION PLAN
 Date: 5-27-2002 Figure No. 4

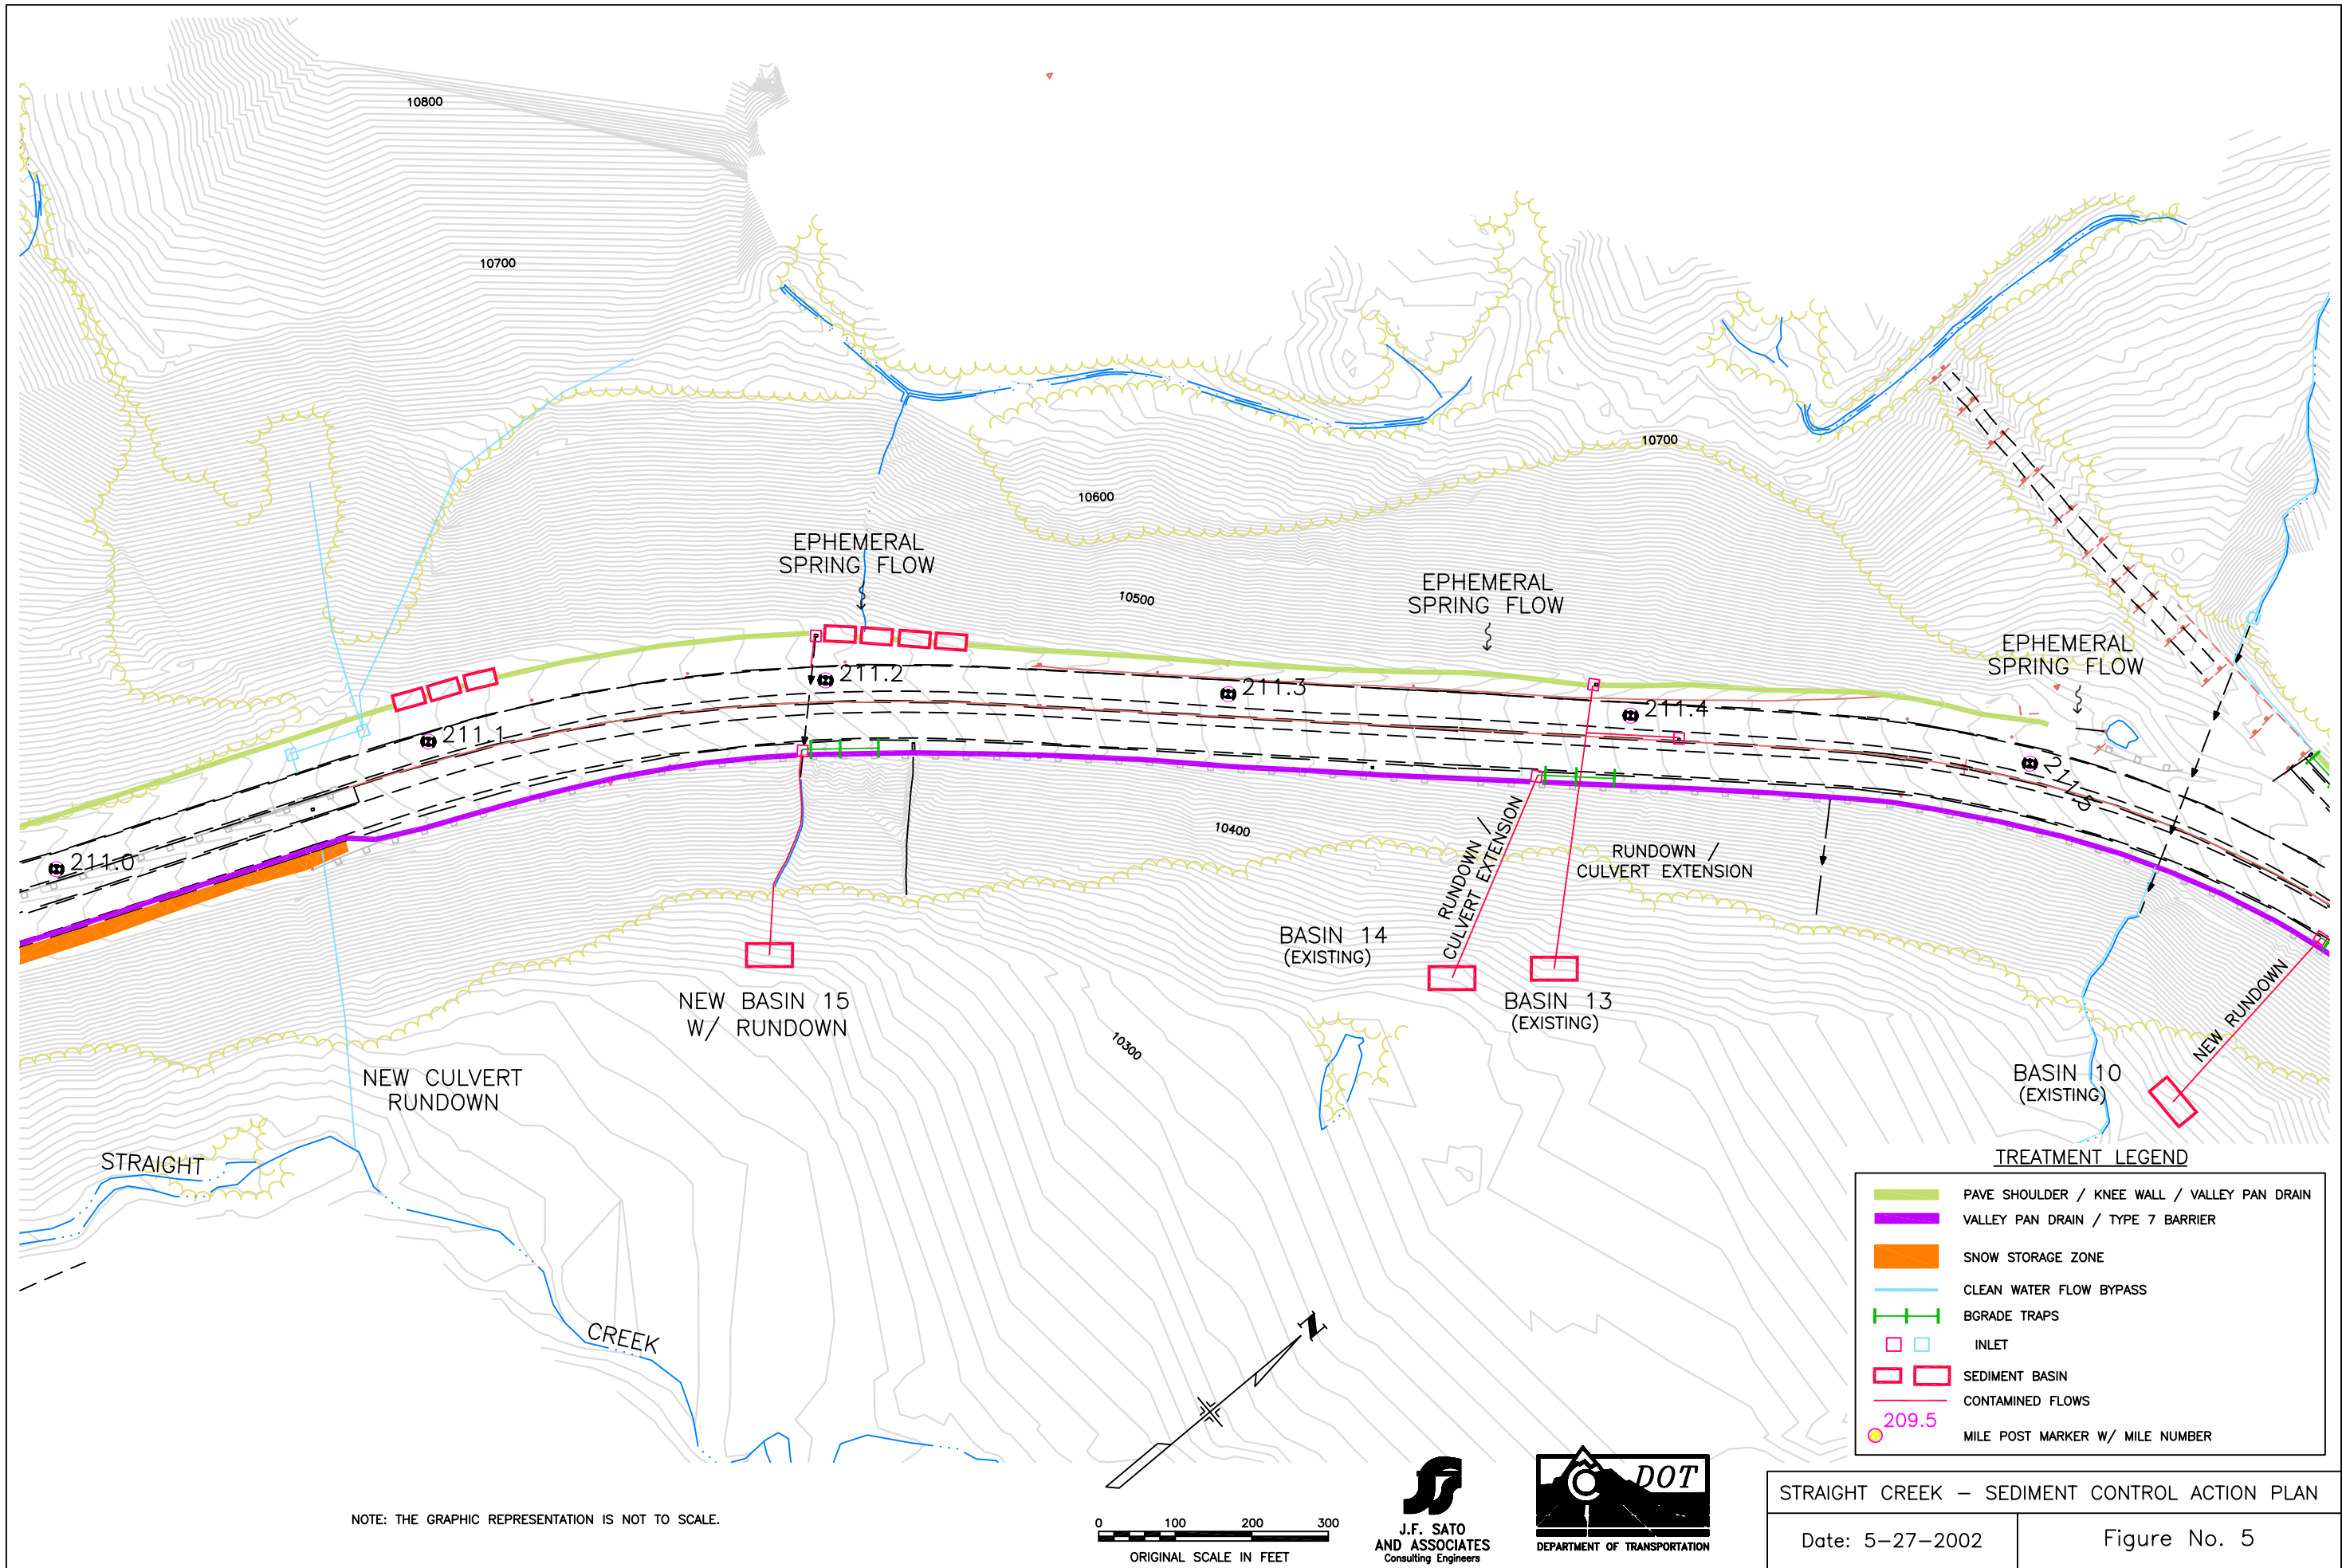

NOTE: THE GRAPHIC REPRESENTATION IS NOT TO SCALE.

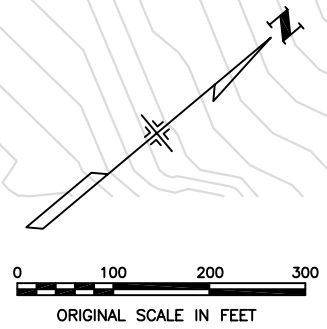


STRAIGHT CREEK – SEDIMENT CONTROL ACTION PLAN

Date: 5-27-2002



Figure No. 5

TREATMENT LEGEND

- PAVE SHOULDER / KNEE WALL / VALLEY PAN DRAIN
- VALLEY PAN DRAIN / TYPE 7 BARRIER
- SNOW STORAGE ZONE
- CLEAN WATER FLOW BYPASS
- BGRADE TRAPS
- INLET
- SEDIMENT BASIN
- CONTAMINATED FLOWS
- 209.5
- MILE POST MARKER W/ MILE NUMBER

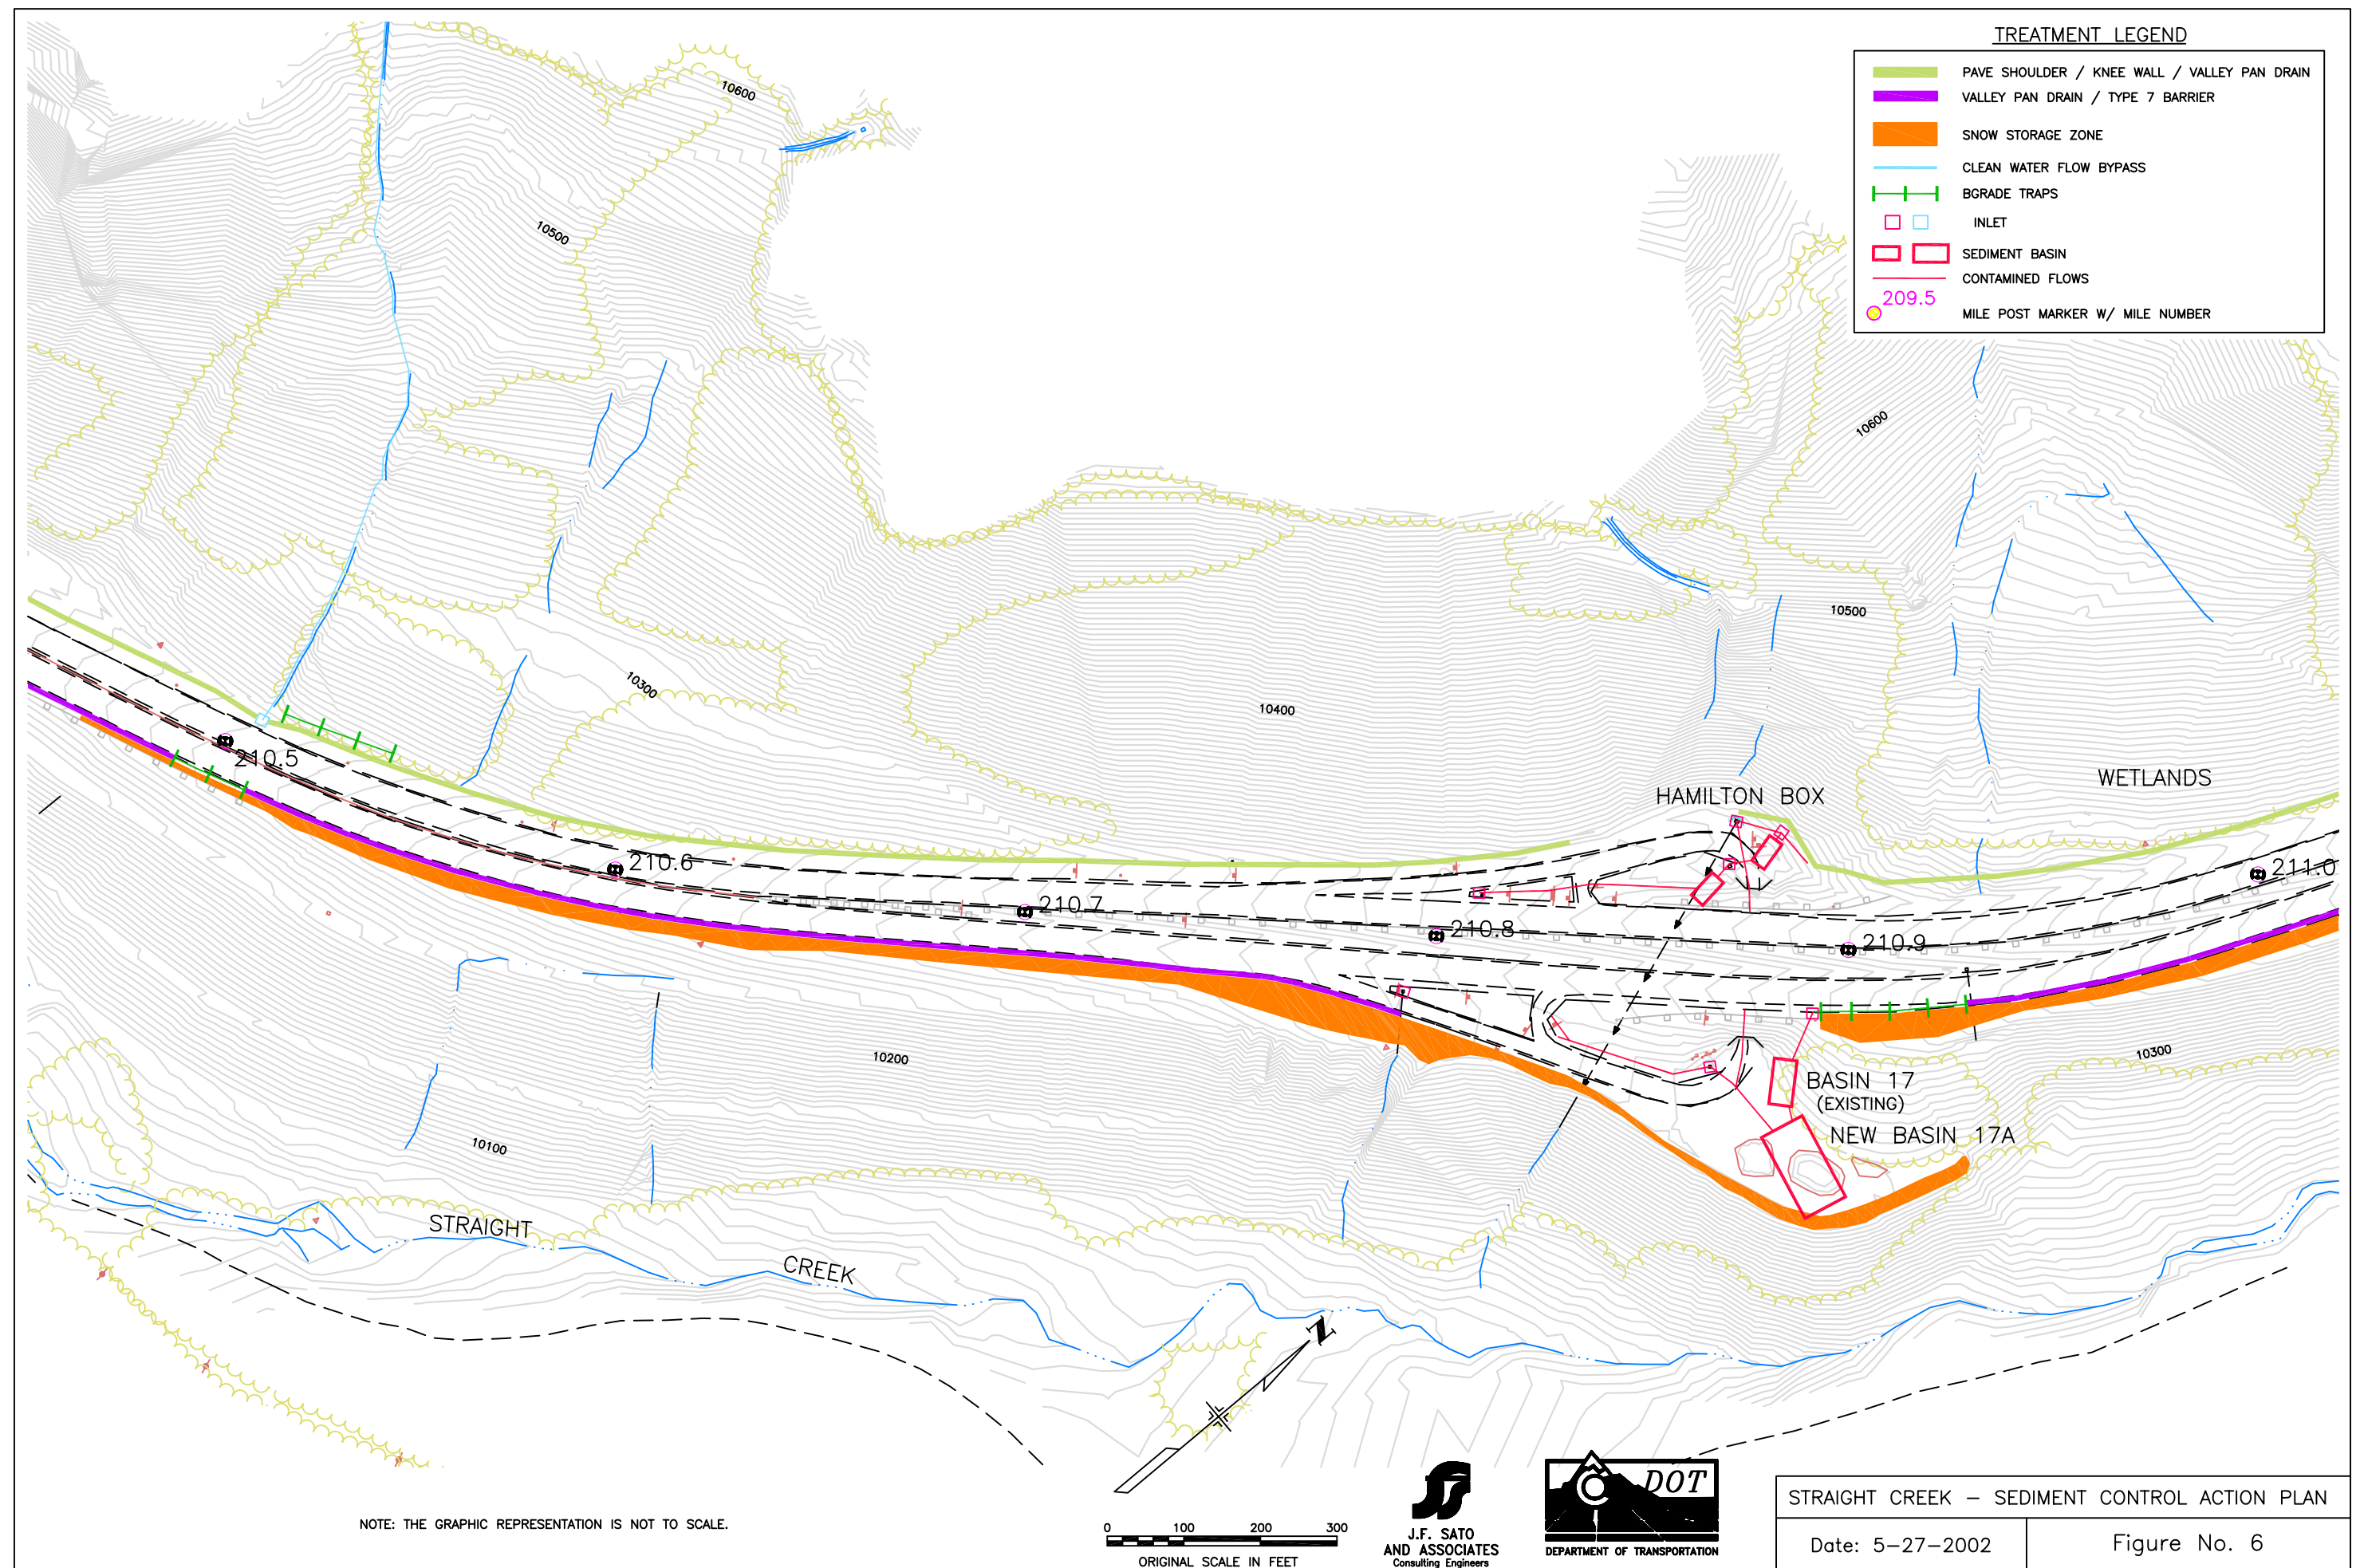

NOTE: THE GRAPHIC REPRESENTATION IS NOT TO SCALE.

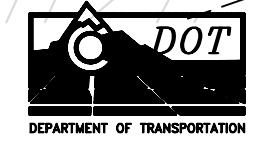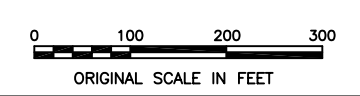


STRAIGHT CREEK - SEDIMENT CONTROL ACTION PLAN

Date: 5-27-2002



Figure No. 6

TREATMENT LEGEND

- PAVE SHOULDER / KNEE WALL / VALLEY PAN DRAIN
- VALLEY PAN DRAIN / TYPE 7 BARRIER
- SNOW STORAGE ZONE
- CLEAN WATER FLOW BYPASS
- BGRADE TRAPS
- INLET
- SEDIMENT BASIN
- CONTAMINATED FLOWS
- 209.5 MILE POST MARKER W/ MILE NUMBER

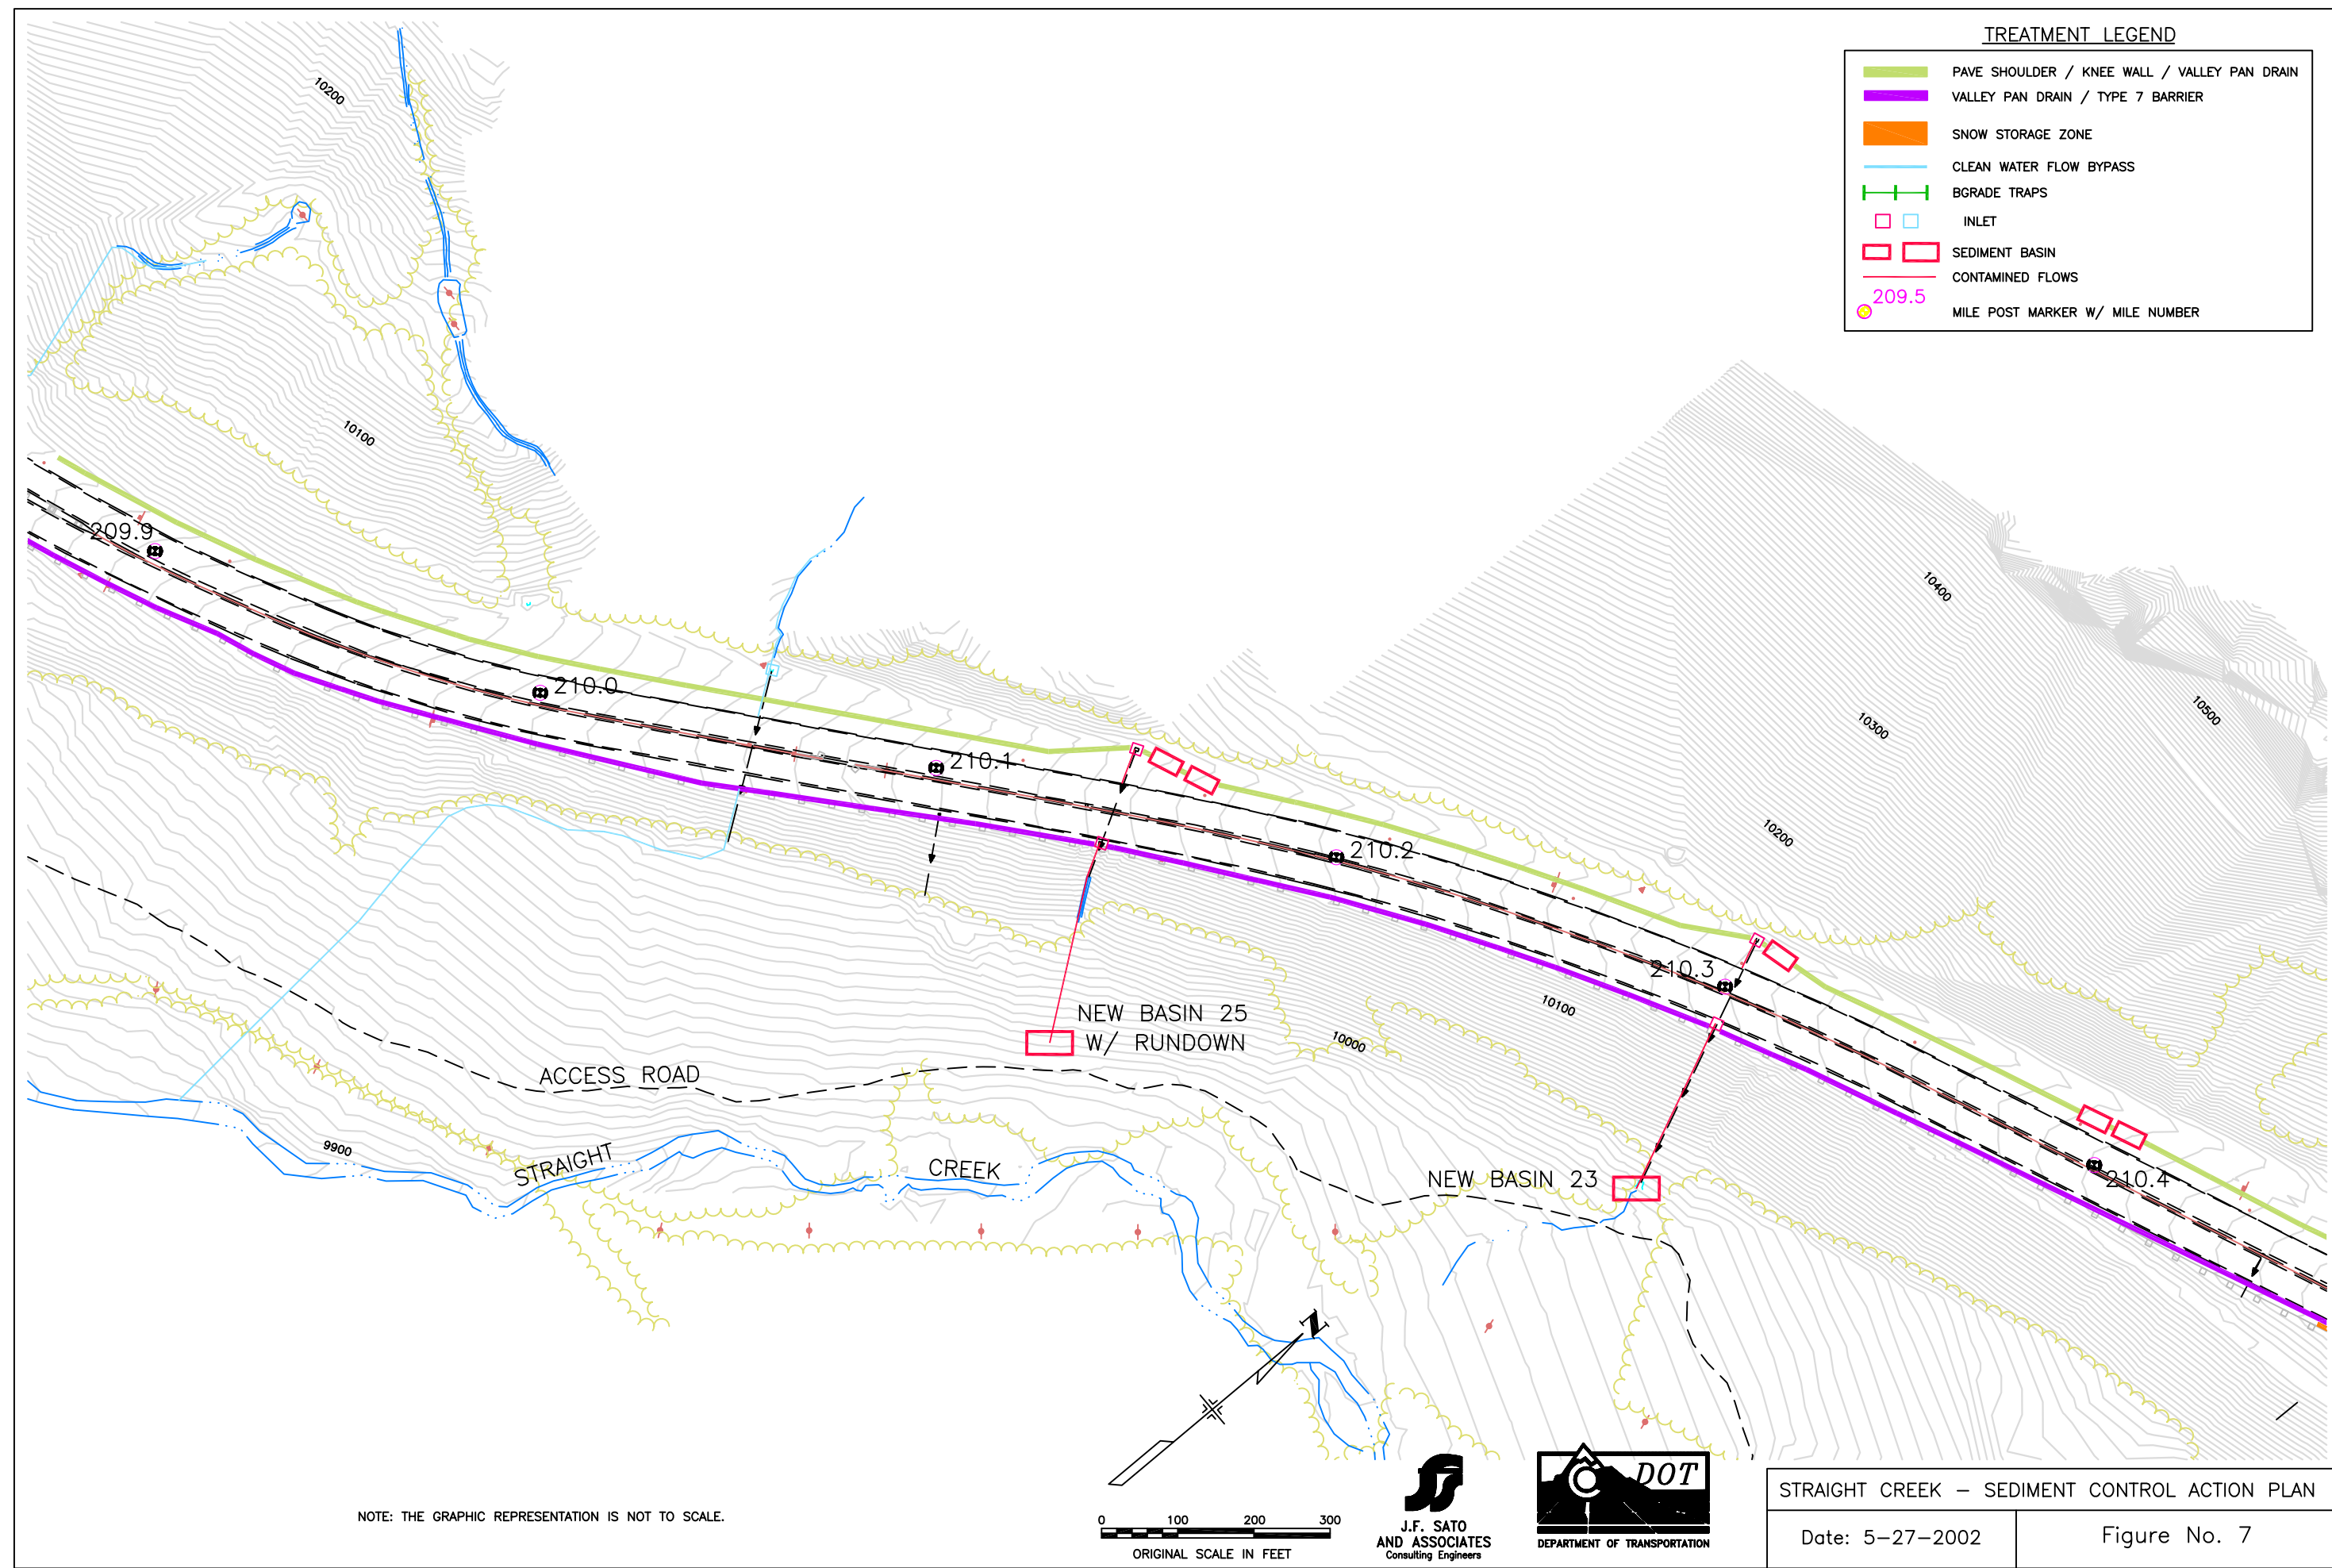


NOTE: THE GRAPHIC REPRESENTATION IS NOT TO SCALE.

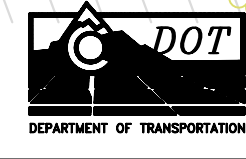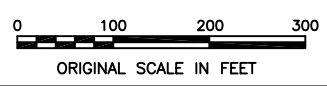


STRAIGHT CREEK - SEDIMENT CONTROL ACTION PLAN

Date: 5-27-2002

Figure No. 7

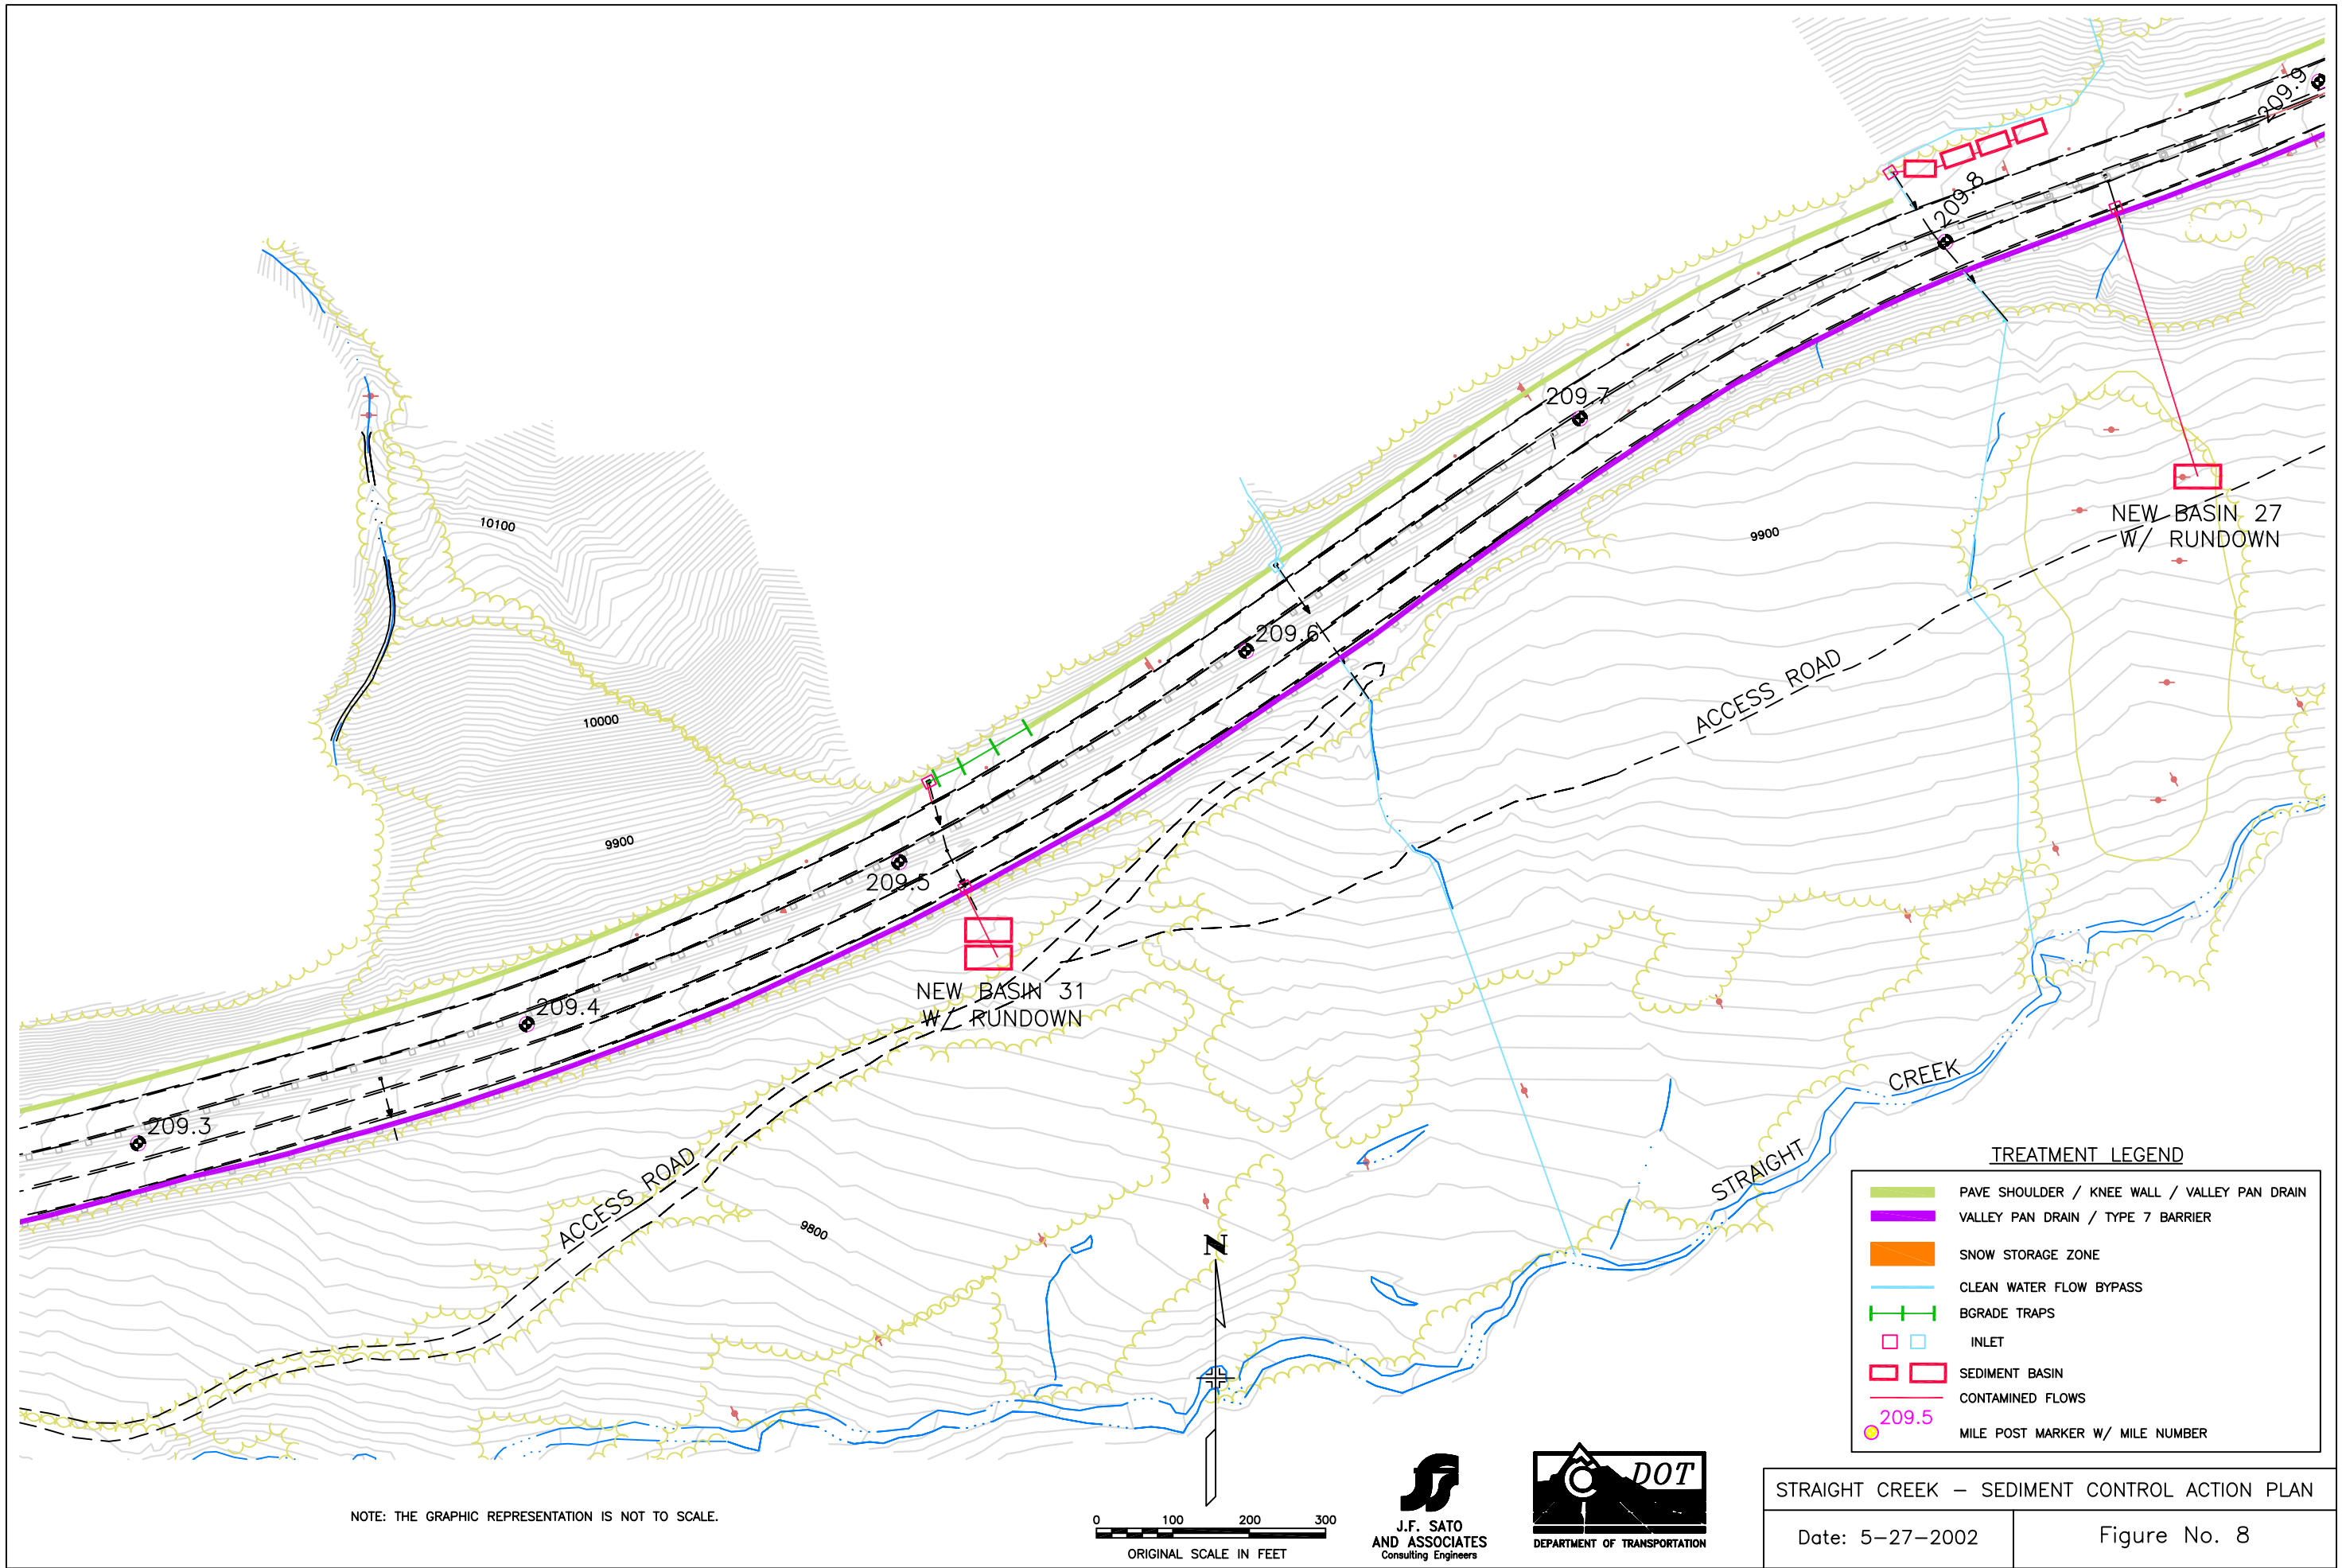

NOTE: THE GRAPHIC REPRESENTATION IS NOT TO SCALE.

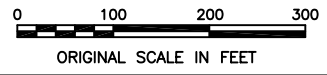


| TREATMENT LEGEND | |
|------------------|--|
| | PAVE SHOULDER / KNEE WALL / VALLEY PAN DRAIN |
| | VALLEY PAN DRAIN / TYPE 7 BARRIER |
| | SNOW STORAGE ZONE |
| | CLEAN WATER FLOW BYPASS |
| | BGRADE TRAPS |
| | INLET |
| | SEDIMENT BASIN |
| | CONTAMINATED FLOWS |
| | MILE POST MARKER W/ MILE NUMBER |


STRAIGHT CREEK – SEDIMENT CONTROL ACTION PLAN
 Date: 5-27-2002 Figure No. 8

TREATMENT LEGEND

- PAVE SHOULDER / KNEE WALL / VALLEY PAN DRAIN
- VALLEY PAN DRAIN / TYPE 7 BARRIER
- SNOW STORAGE ZONE
- CLEAN WATER FLOW BYPASS
- BGRADE TRAPS
- INLET
- SEDIMENT BASIN
- CONTAMINATED FLOWS
- 209.5 MILE POST MARKER W/ MILE NUMBER

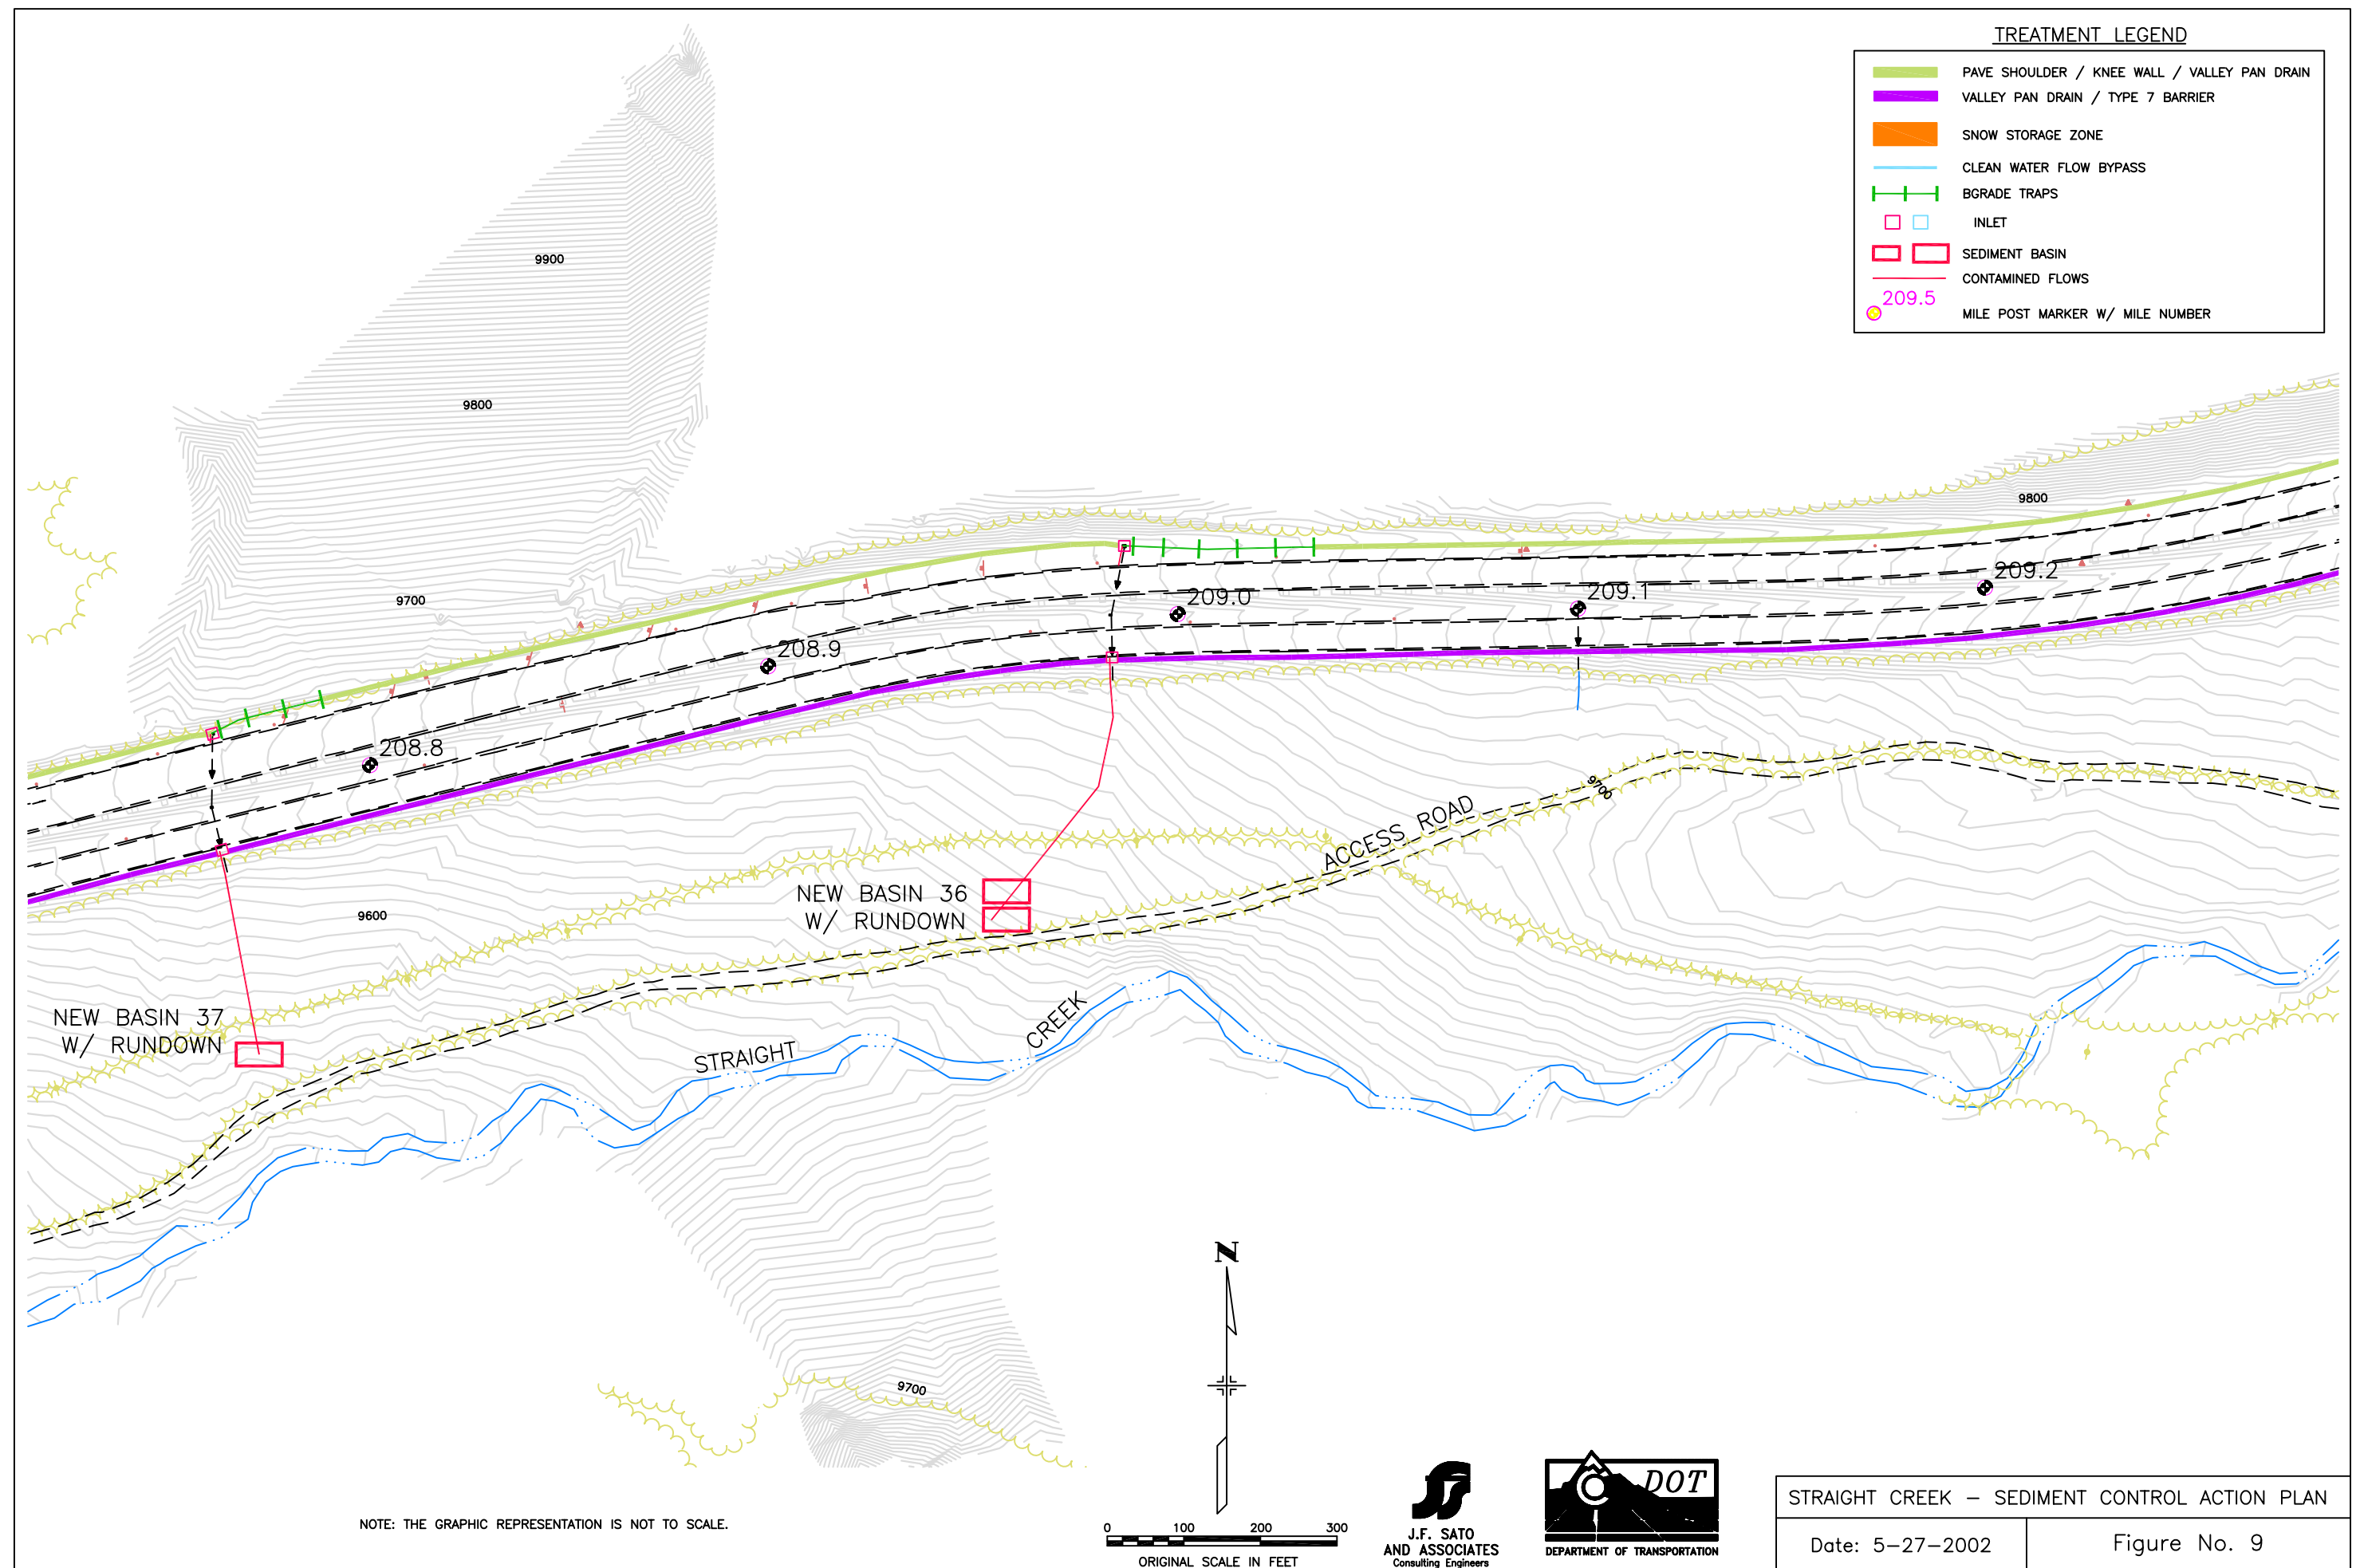


NOTE: THE GRAPHIC REPRESENTATION IS NOT TO SCALE.


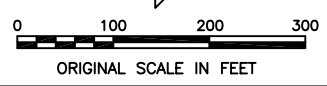


TREATMENT LEGEND

- PAVE SHOULDER / KNEE WALL / VALLEY PAN DRAIN
- VALLEY PAN DRAIN / TYPE 7 BARRIER
- SNOW STORAGE ZONE
- CLEAN WATER FLOW BYPASS
- BGRADE TRAPS
- INLET
- SEDIMENT BASIN
- CONTAMINATED FLOWS
- 209.5
- MILE POST MARKER W/ MILE NUMBER

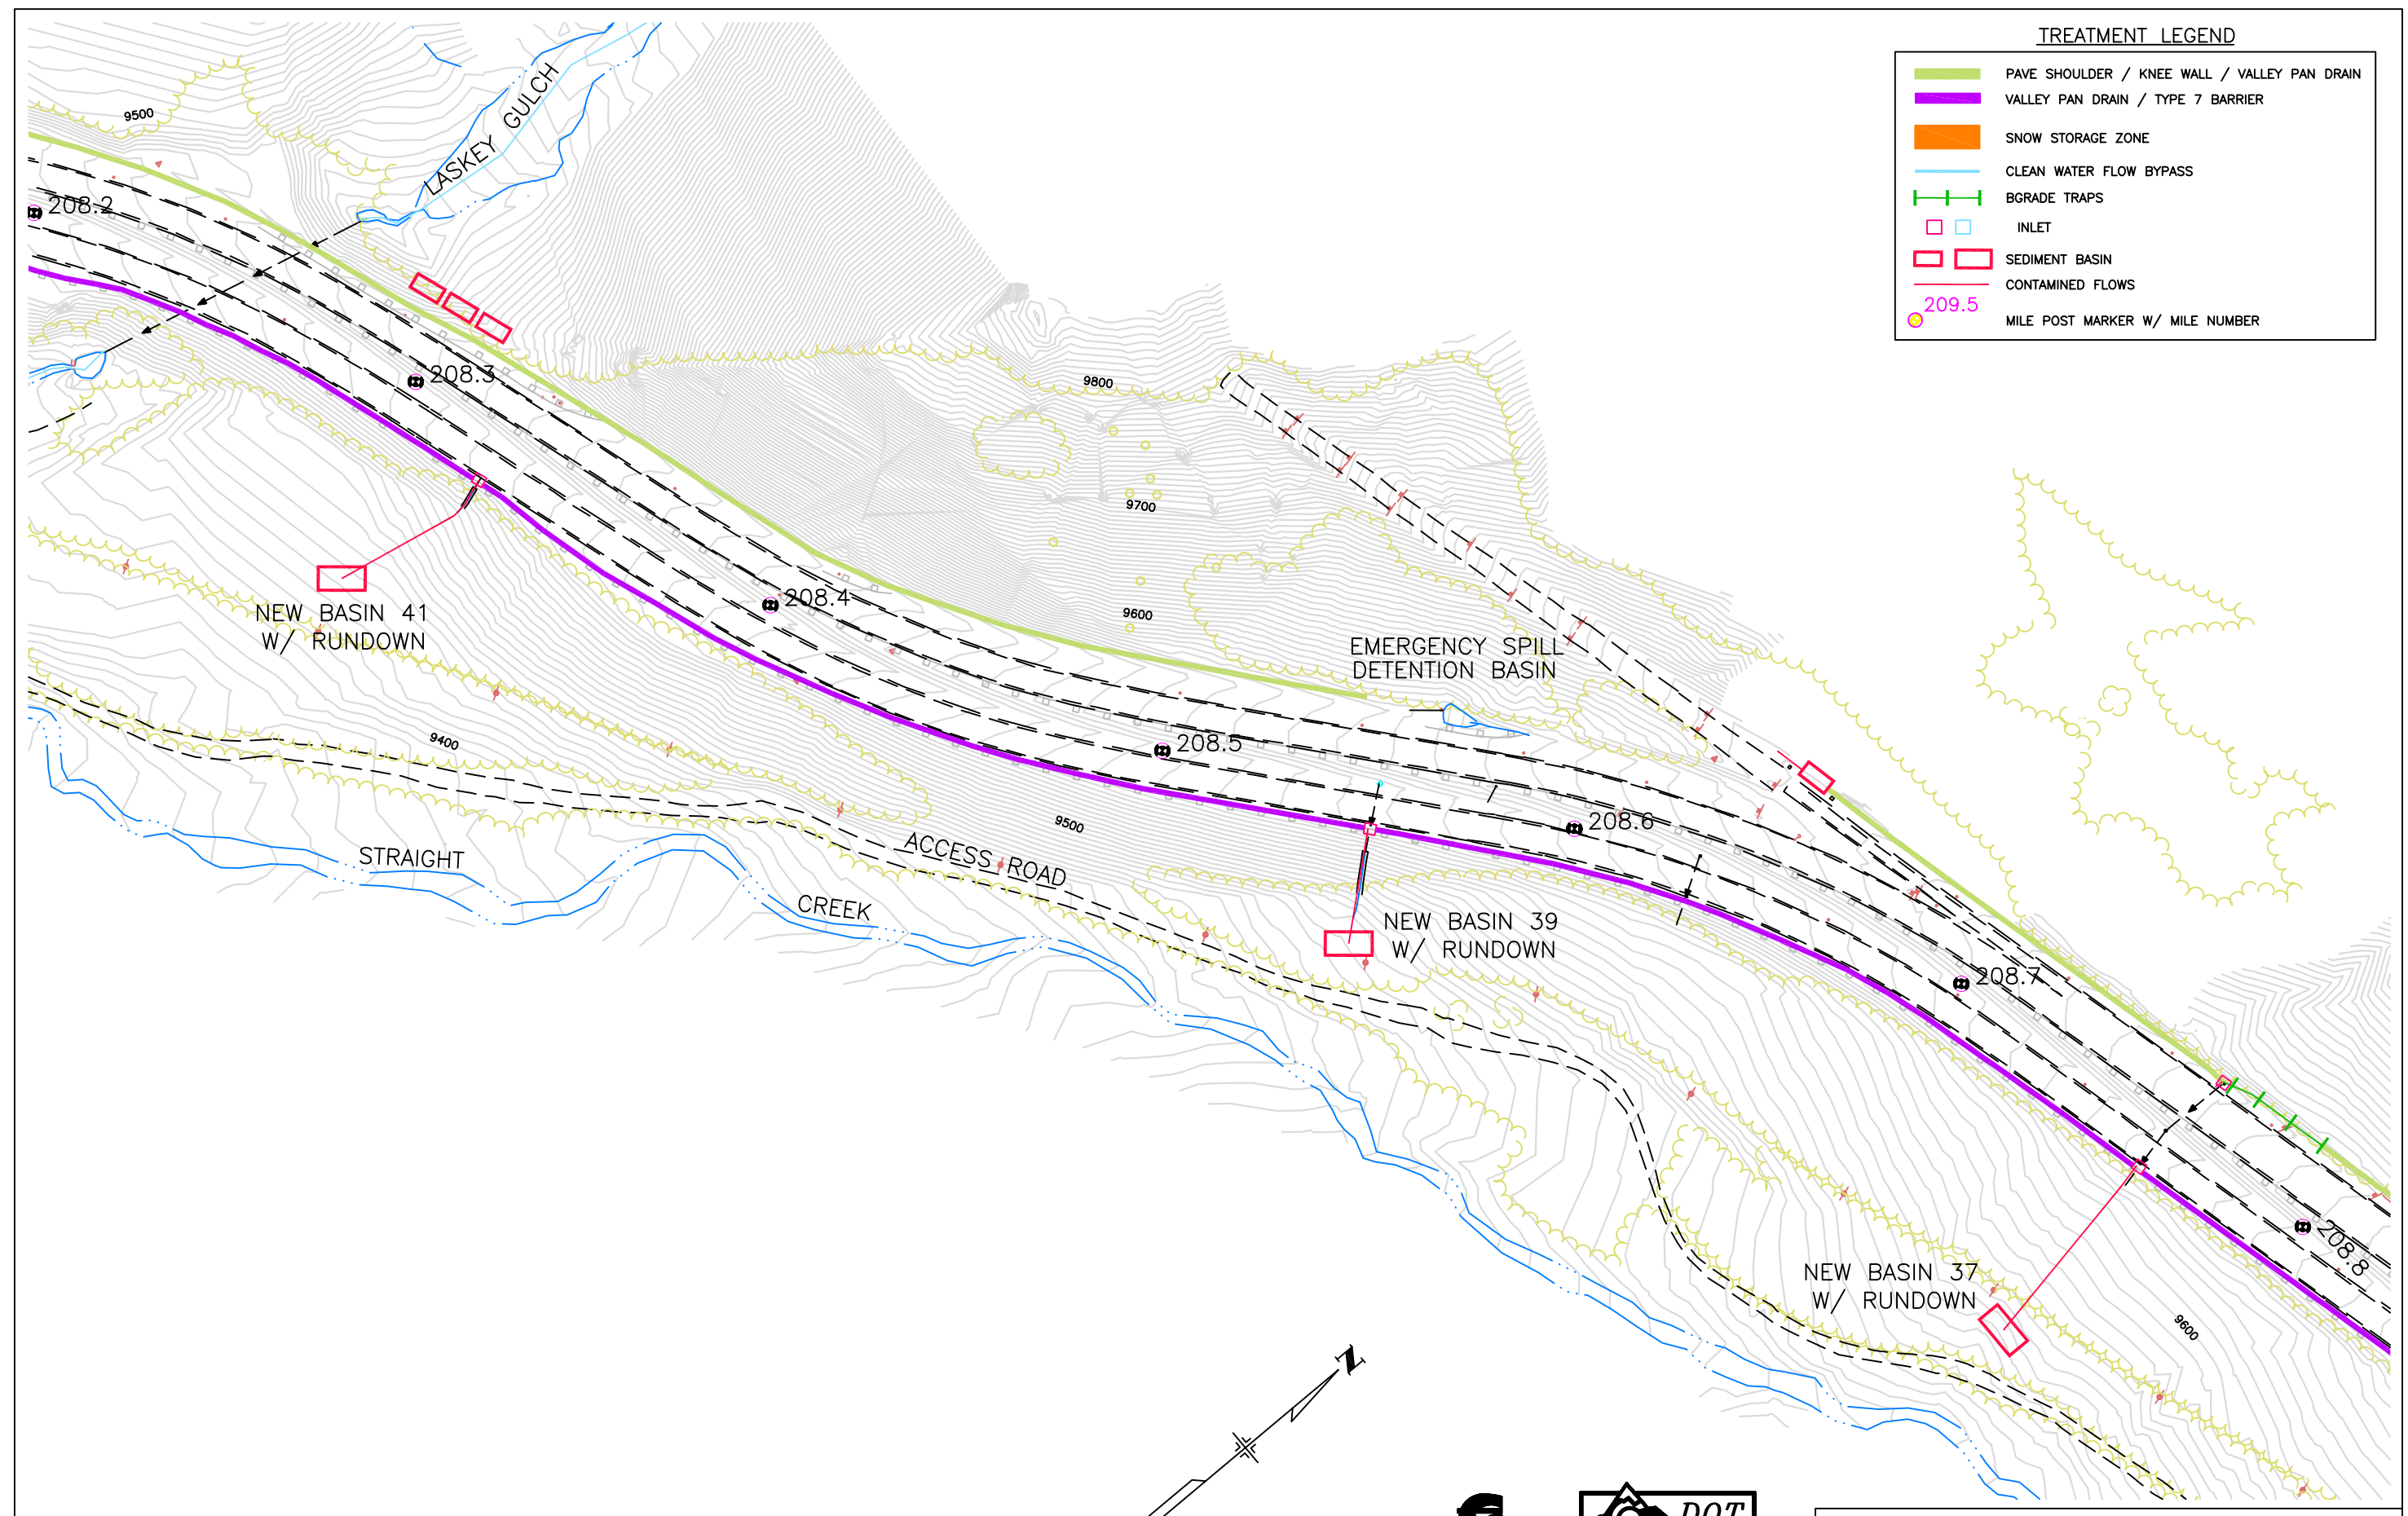

NOTE: THE GRAPHIC REPRESENTATION IS NOT TO SCALE.

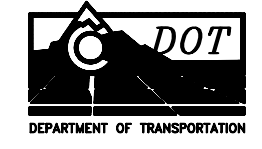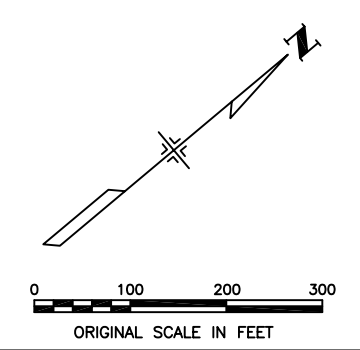


STRAIGHT CREEK - SEDIMENT CONTROL ACTION PLAN

Date: 5-27-2002



Figure No. 10

TREATMENT LEGEND


- PAVE SHOULDER / KNEE WALL / VALLEY PAN DRAIN
- VALLEY PAN DRAIN / TYPE 7 BARRIER
- SNOW STORAGE ZONE
- CLEAN WATER FLOW BYPASS
- BGRADE TRAPS
- INLET
- SEDIMENT BASIN
- CONTAMINATED FLOWS
- MILE POST MARKER W/ MILE NUMBER

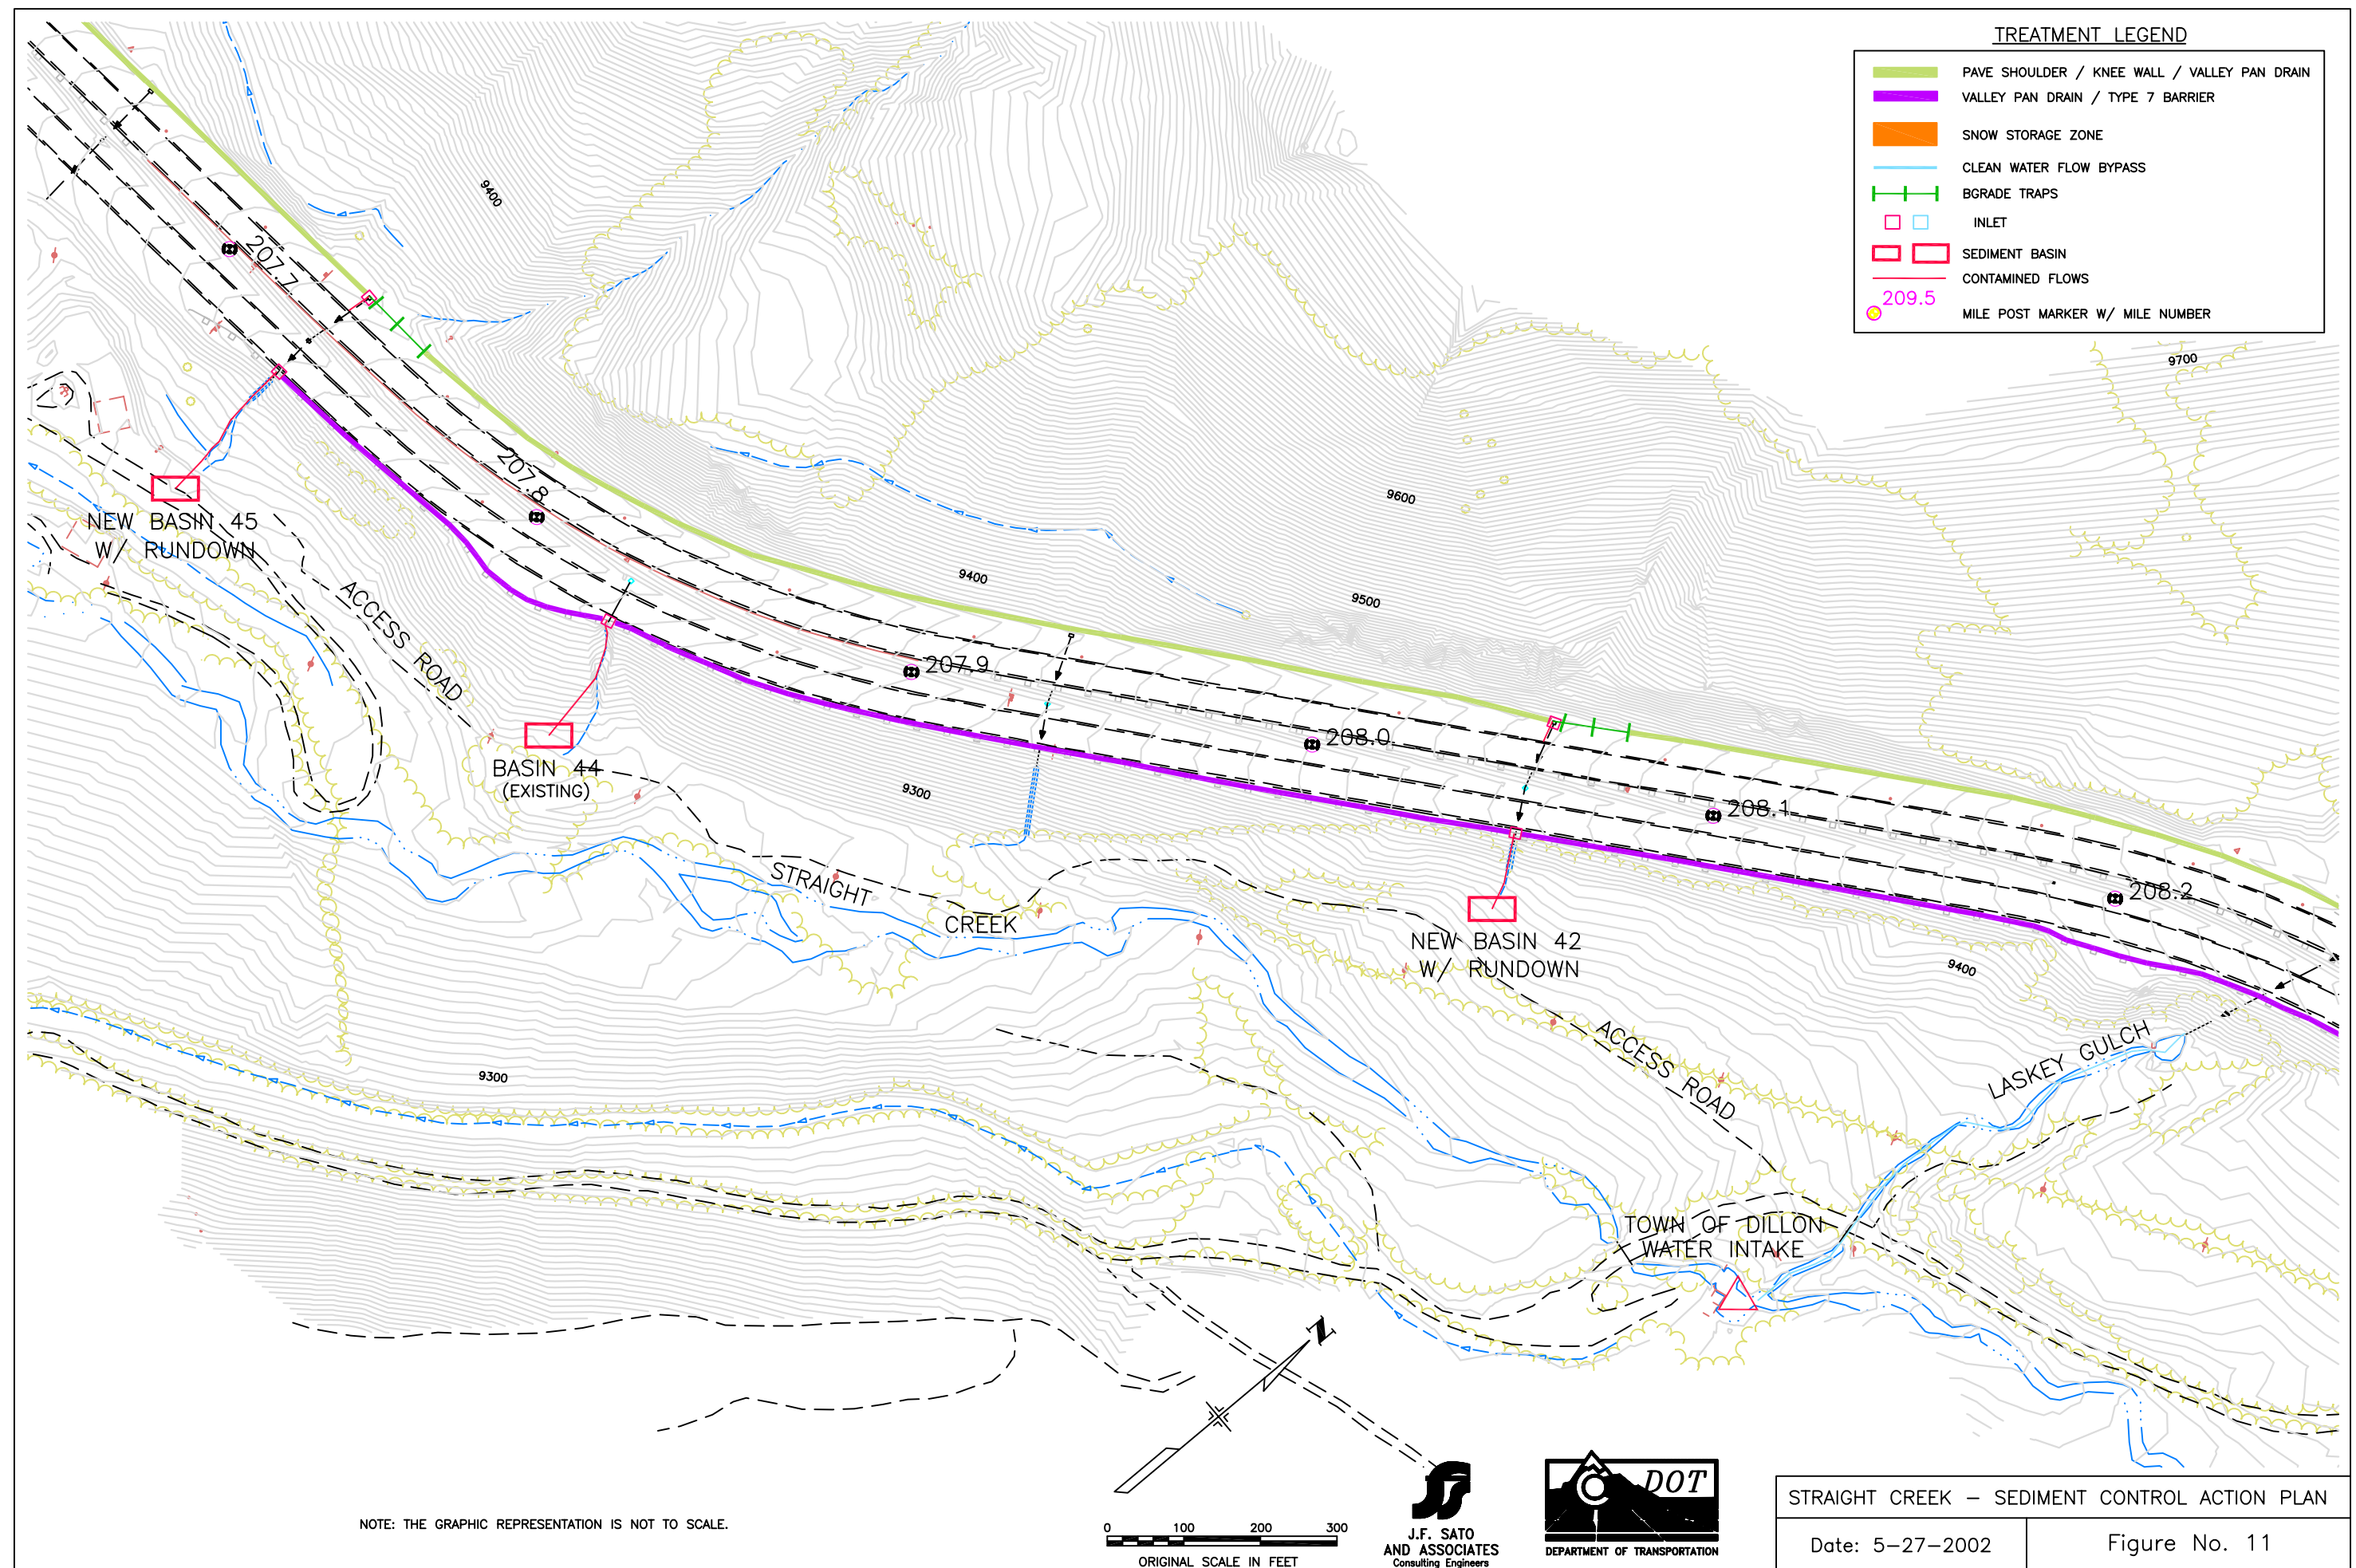



NOTE: THE GRAPHIC REPRESENTATION IS NOT TO SCALE.

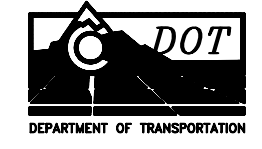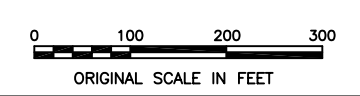

| | |
|---|---------------|
| STRAIGHT CREEK – SEDIMENT CONTROL ACTION PLAN | |
| Date: 5-27-2002 | Figure No. 11 |

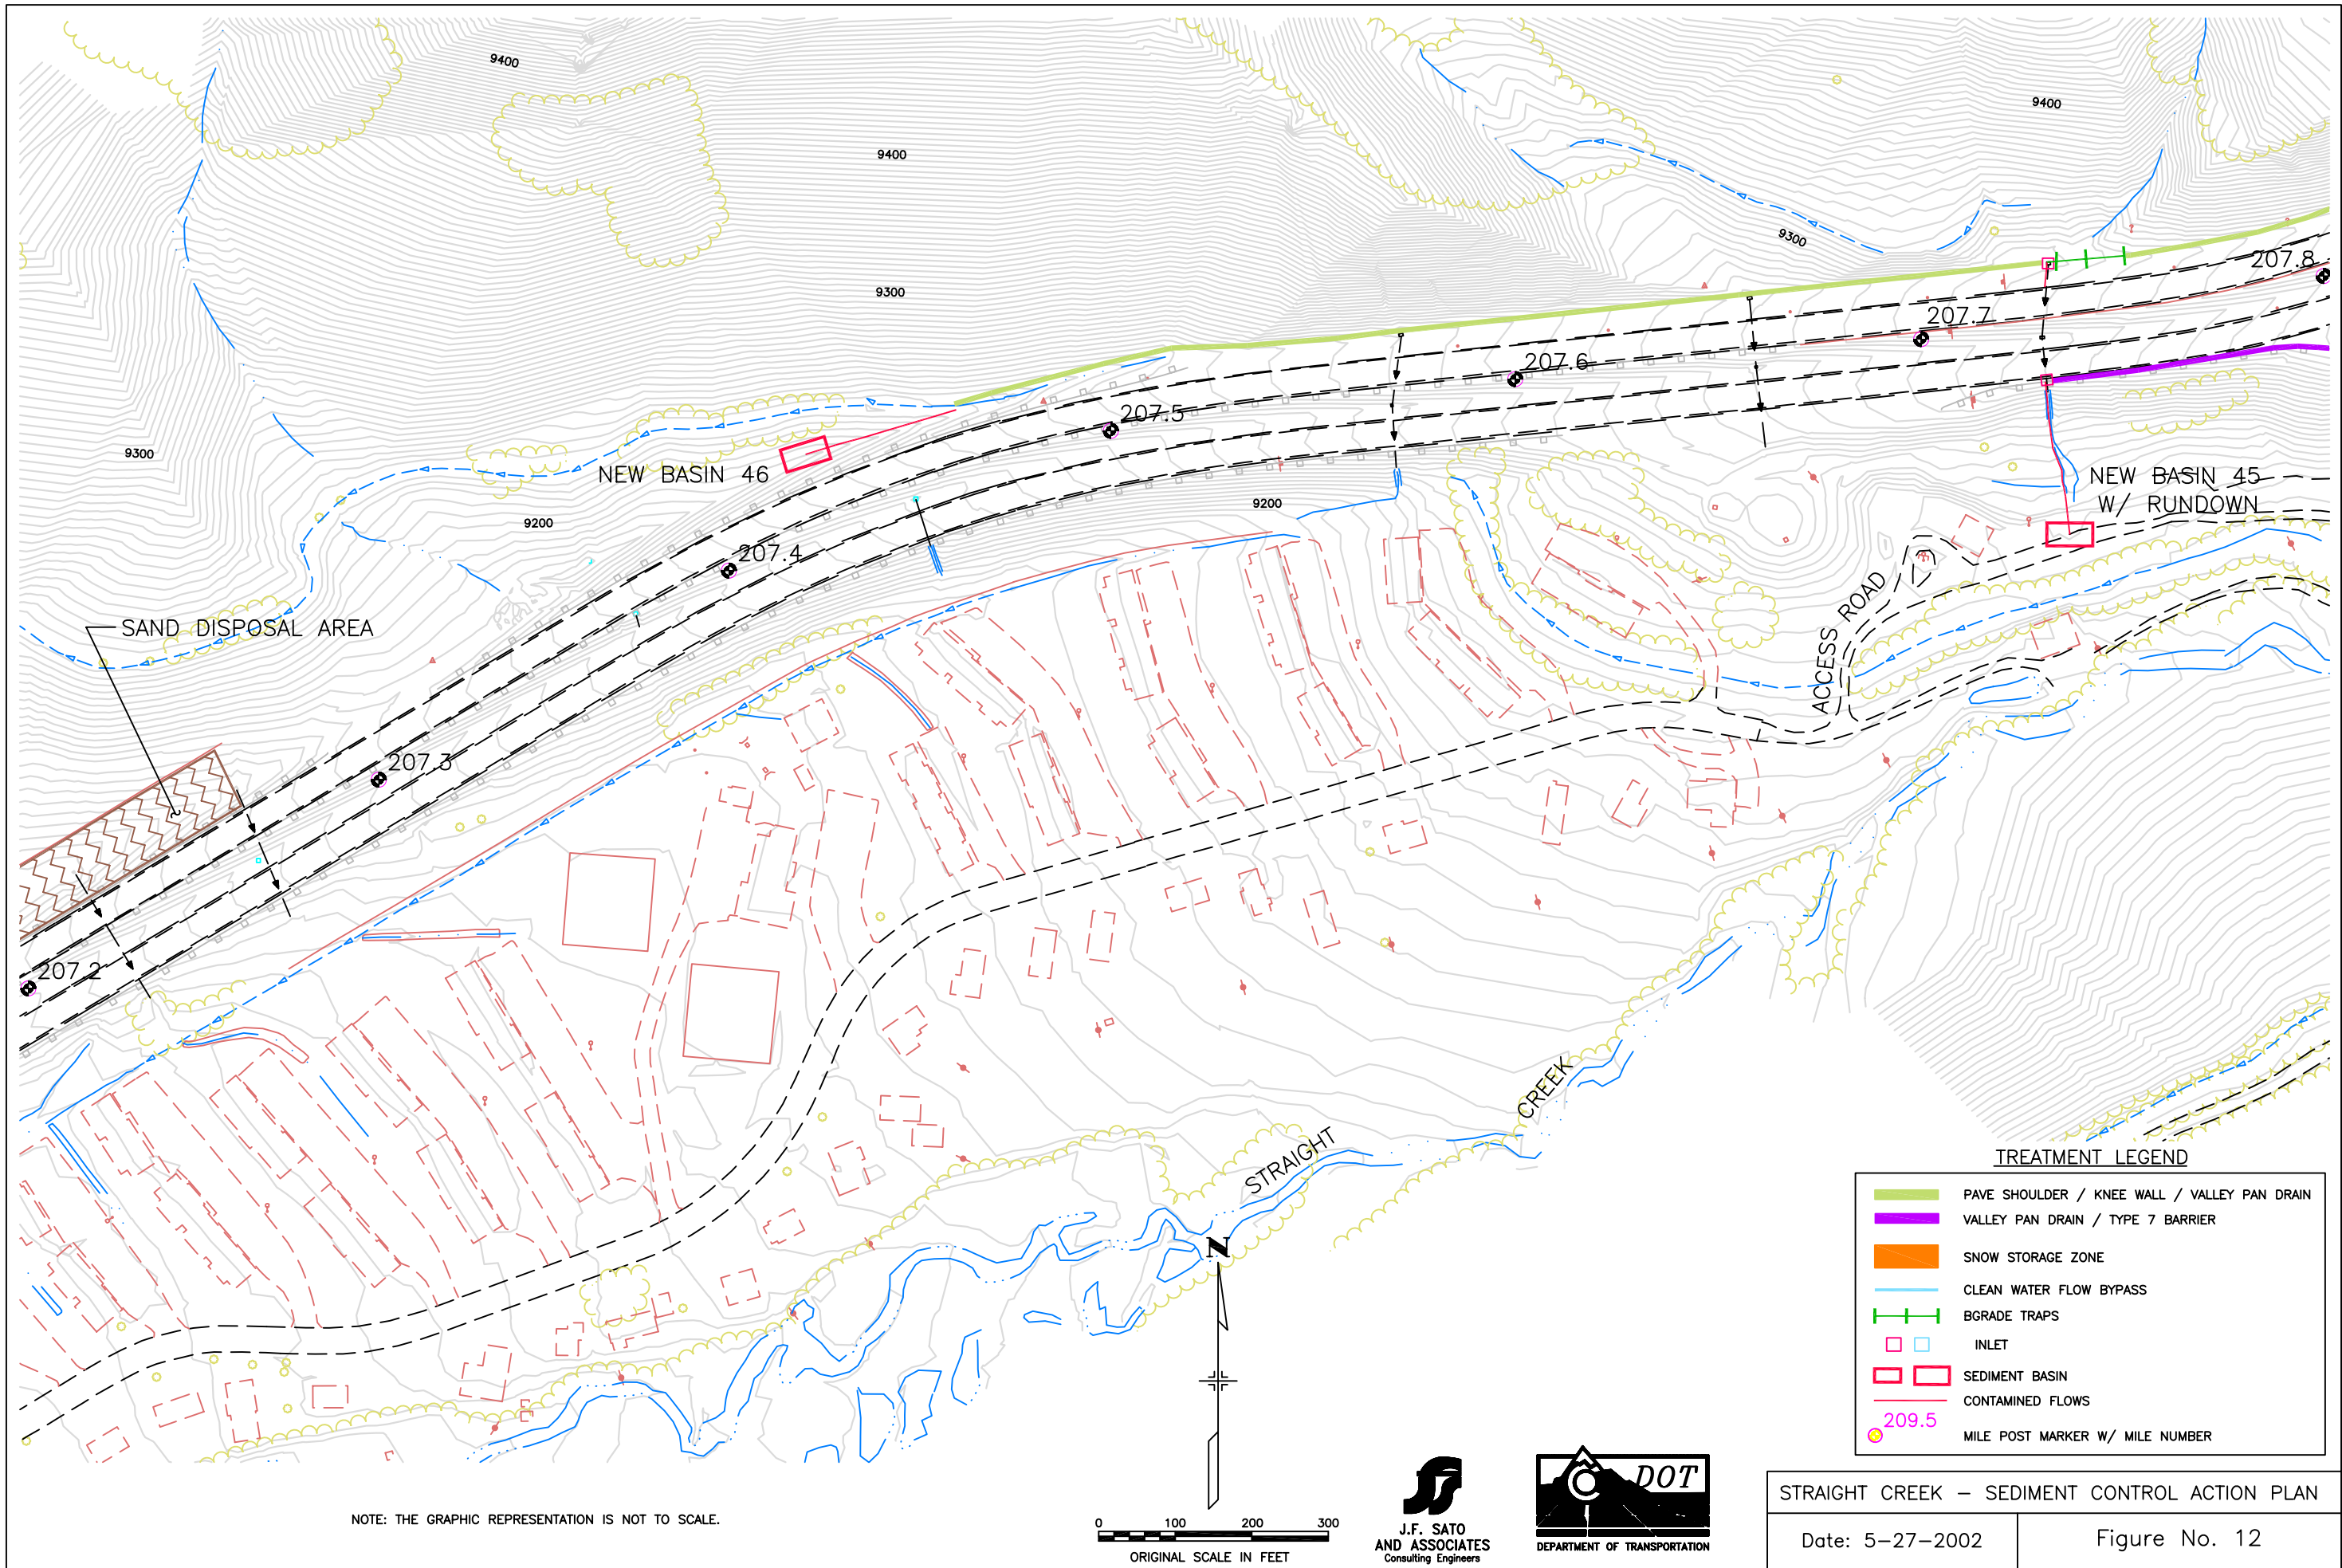


NOTE: THE GRAPHIC REPRESENTATION IS NOT TO SCALE.

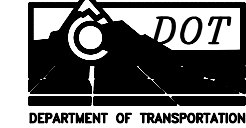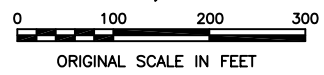

STRAIGHT CREEK – SEDIMENT CONTROL ACTION PLAN

Date: 5-27-2002


Figure No. 12

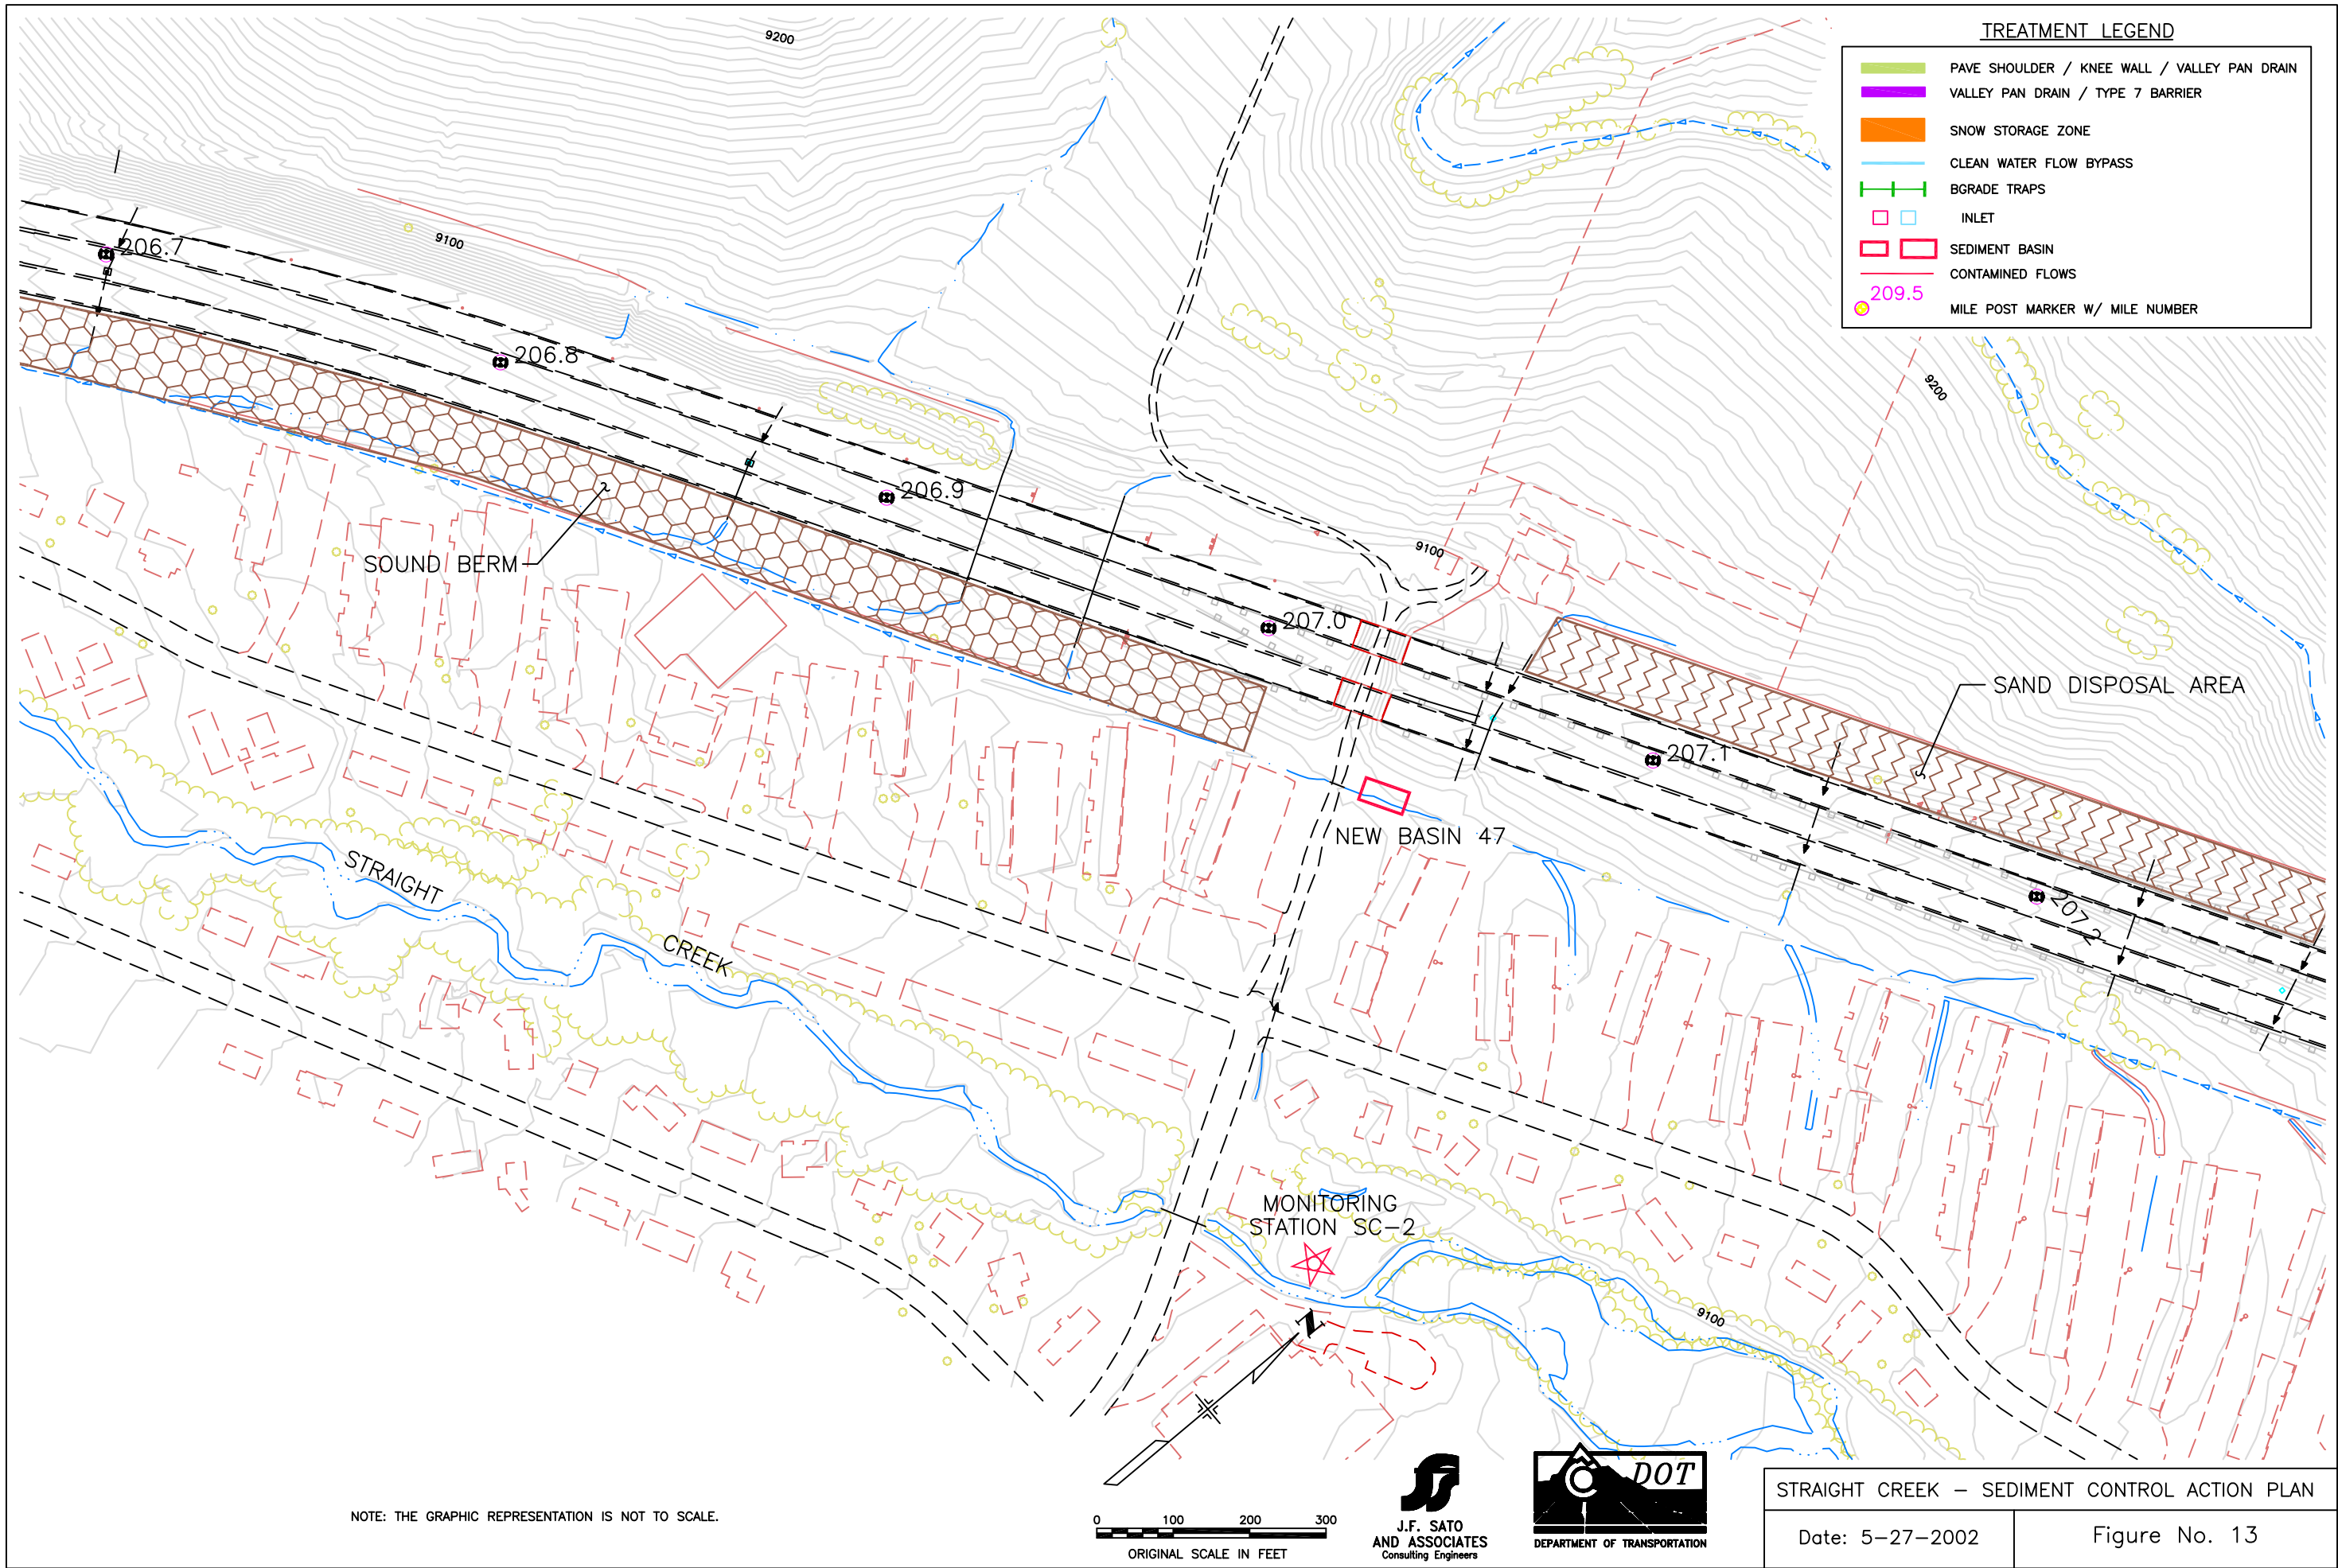

TREATMENT LEGEND

- PAVE SHOULDER / KNEE WALL / VALLEY PAN DRAIN
- VALLEY PAN DRAIN / TYPE 7 BARRIER
- SNOW STORAGE ZONE
- CLEAN WATER FLOW BYPASS
- BGRADE TRAPS
- INLET
- SEDIMENT BASIN
- CONTAMINED FLOWS
- 209.5
- MILE POST MARKER W/ MILE NUMBER

NOTE: THE GRAPHIC REPRESENTATION IS NOT TO SCALE.

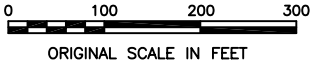


STRAIGHT CREEK - SEDIMENT CONTROL ACTION PLAN

Date: 5-27-2002



Figure No. 13

TREATMENT LEGEND

- PAVE SHOULDER / KNEE WALL / VALLEY PAN DRAIN
- VALLEY PAN DRAIN / TYPE 7 BARRIER
- SNOW STORAGE ZONE
- CLEAN WATER FLOW BYPASS
- BGRADE TRAPS
- INLET
- SEDIMENT BASIN
- CONTAMINED FLOWS
- 209.5
- MILE POST MARKER W/ MILE NUMBER

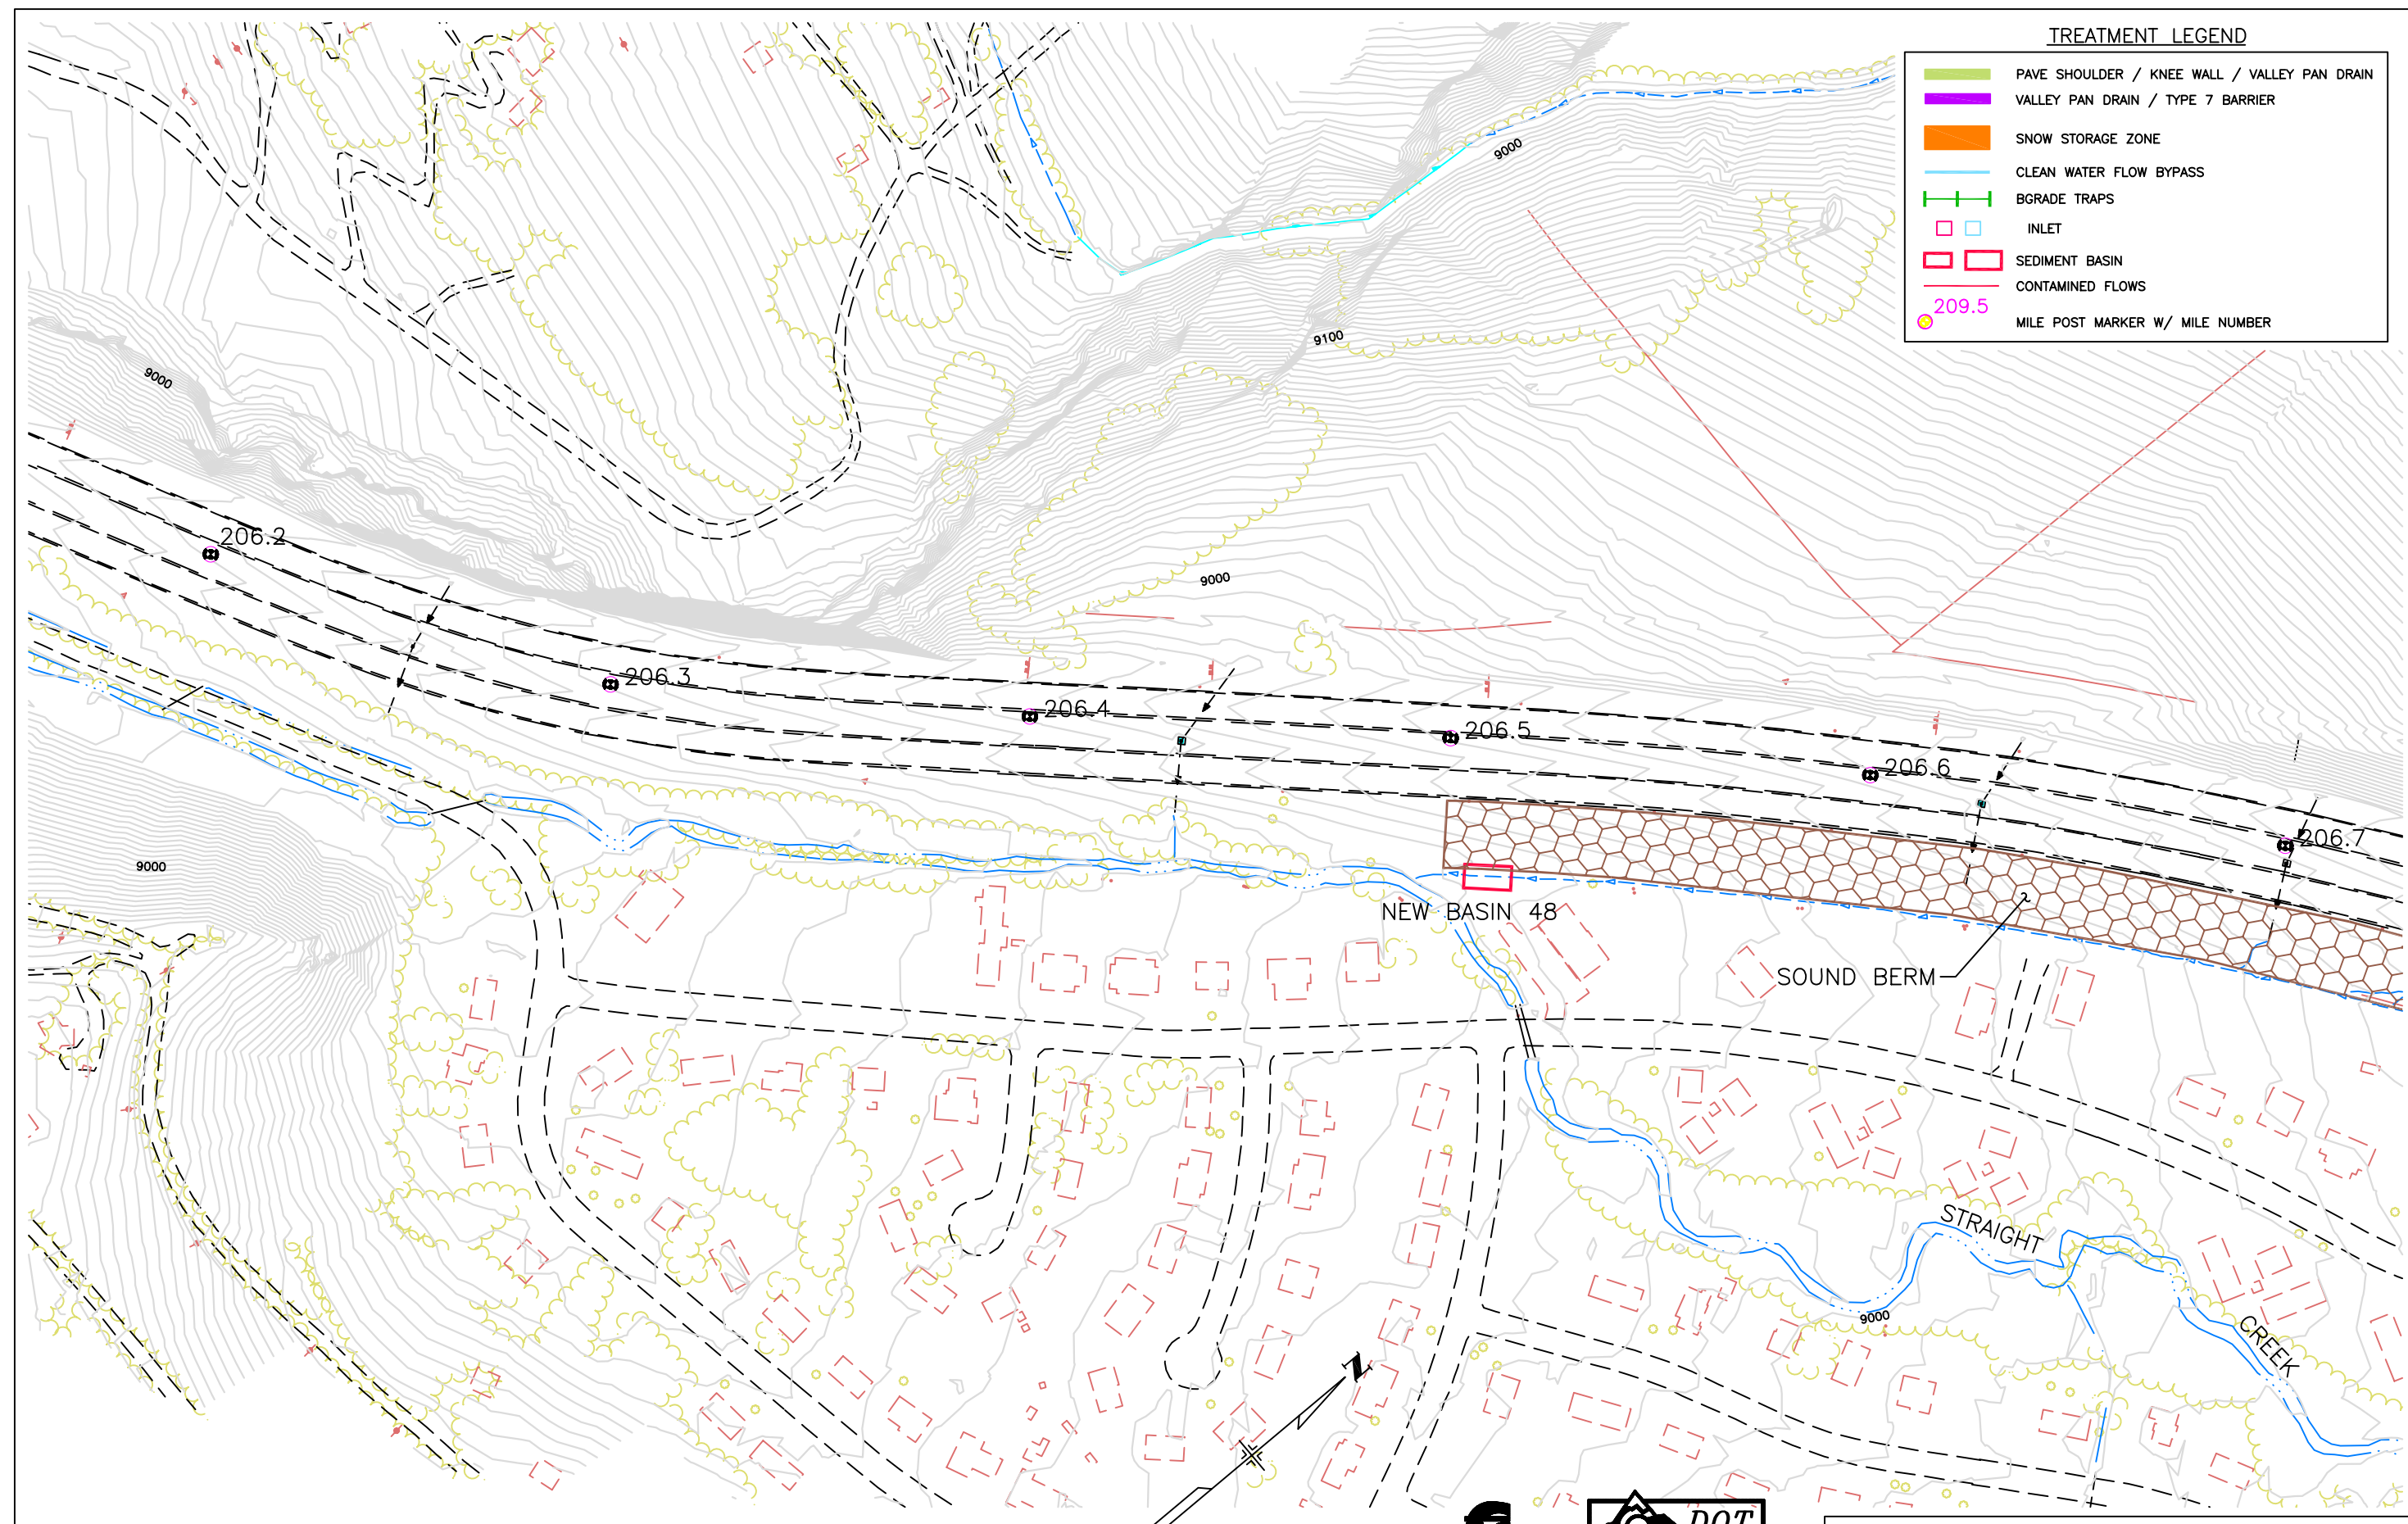

NOTE: THE GRAPHIC REPRESENTATION IS NOT TO SCALE.

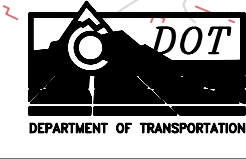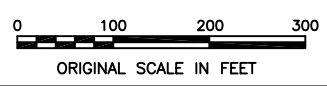

STRAIGHT CREEK - SEDIMENT CONTROL ACTION PLAN

Date: 5-27-2002

Figure No. 14