


DATE:
 BY:
 CHECKED:
 PLAN:
 NOTE BOOK:
 NO. OF SHEETS:
 NO. OF THIS SHEET:
 NO. OF SHEETS:
 NO. OF THIS SHEET:

DATE:
 BY:
 CHECKED:
 PROFILE:
 NOTE BOOK:
 NO. OF SHEETS:
 NO. OF THIS SHEET:
 NO. OF SHEETS:
 NO. OF THIS SHEET:

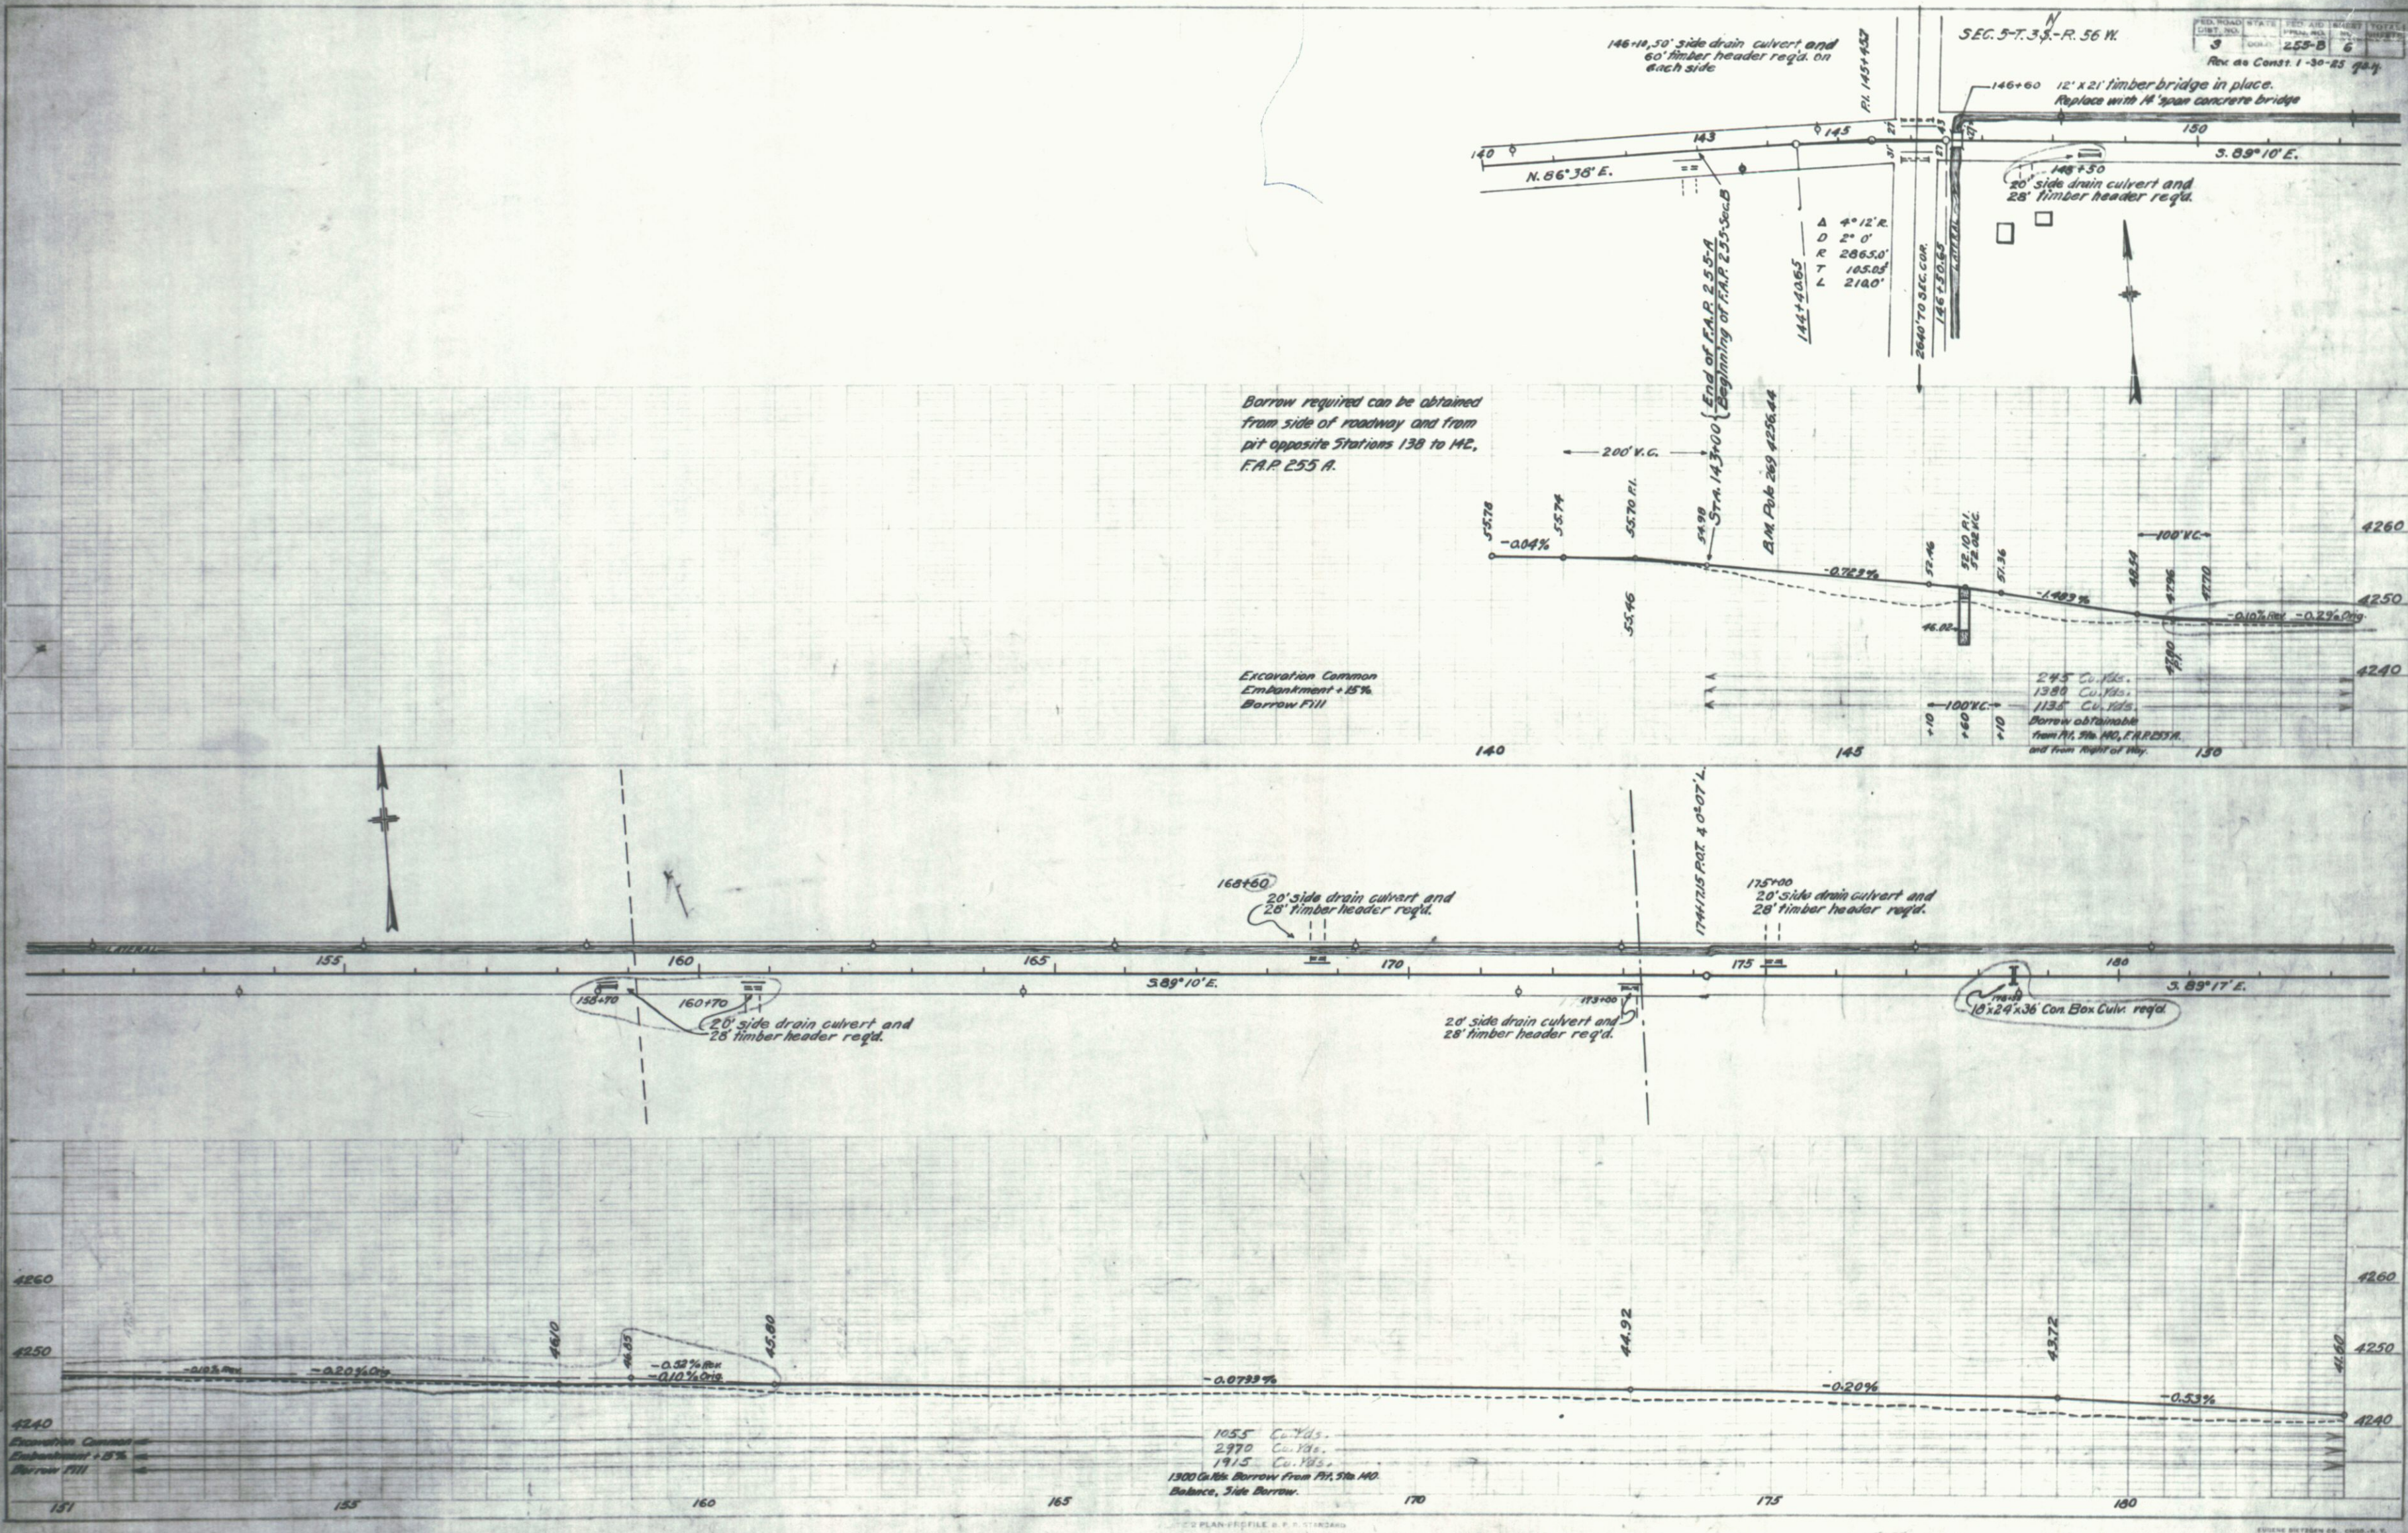

SEC. 5-T-3 N-R-56W





SEC. 4-T-3 N-R-56W

Δ 1°-24'
D 1°-00'
R 5729.65'
T 70.0'
L 140.0'

3 255-B-7
REV AS CONV'T 1-30-23 1954

PLAN
DATE
BY
CHECKED
NOTE BOOK LOCATION
SCALE
NO.

PROFILE
DATE
BY
CHECKED
NOTE BOOK LOCATION
SCALE
NO.

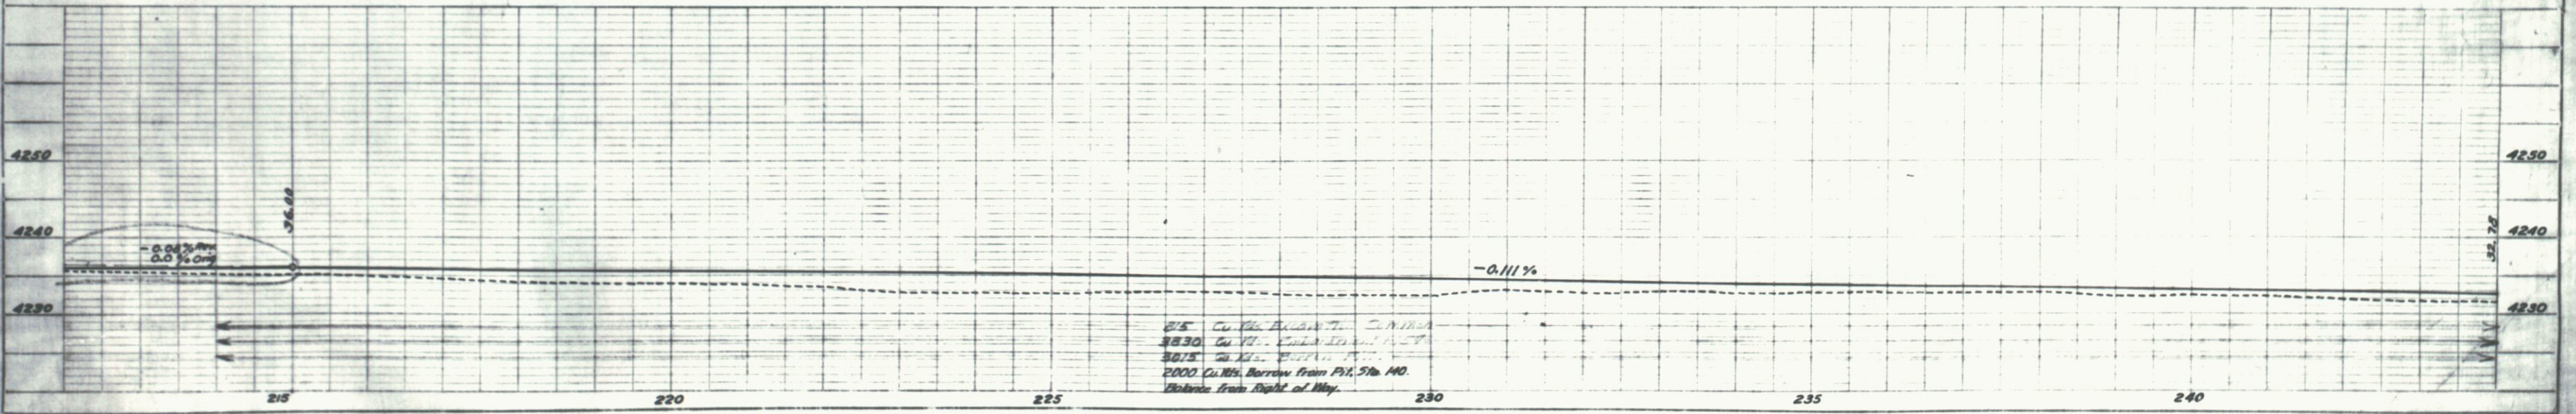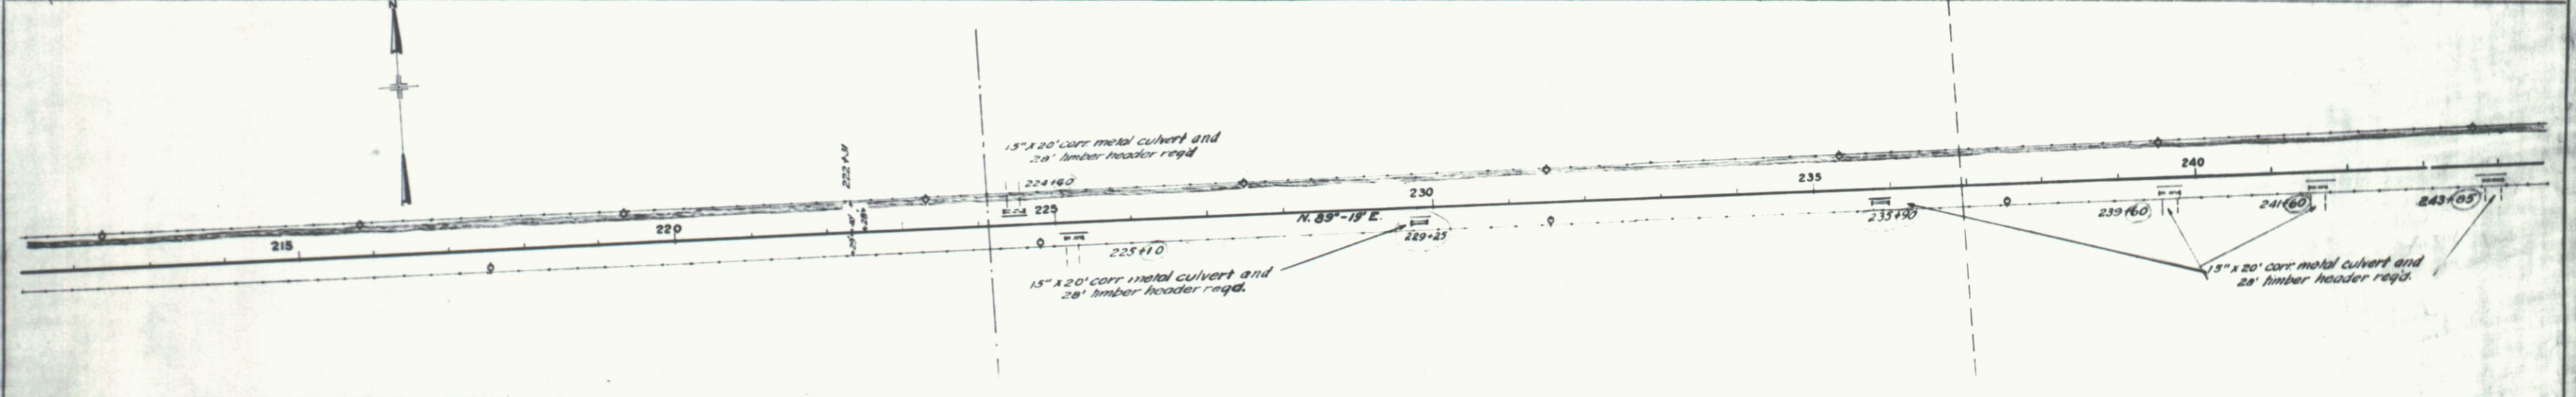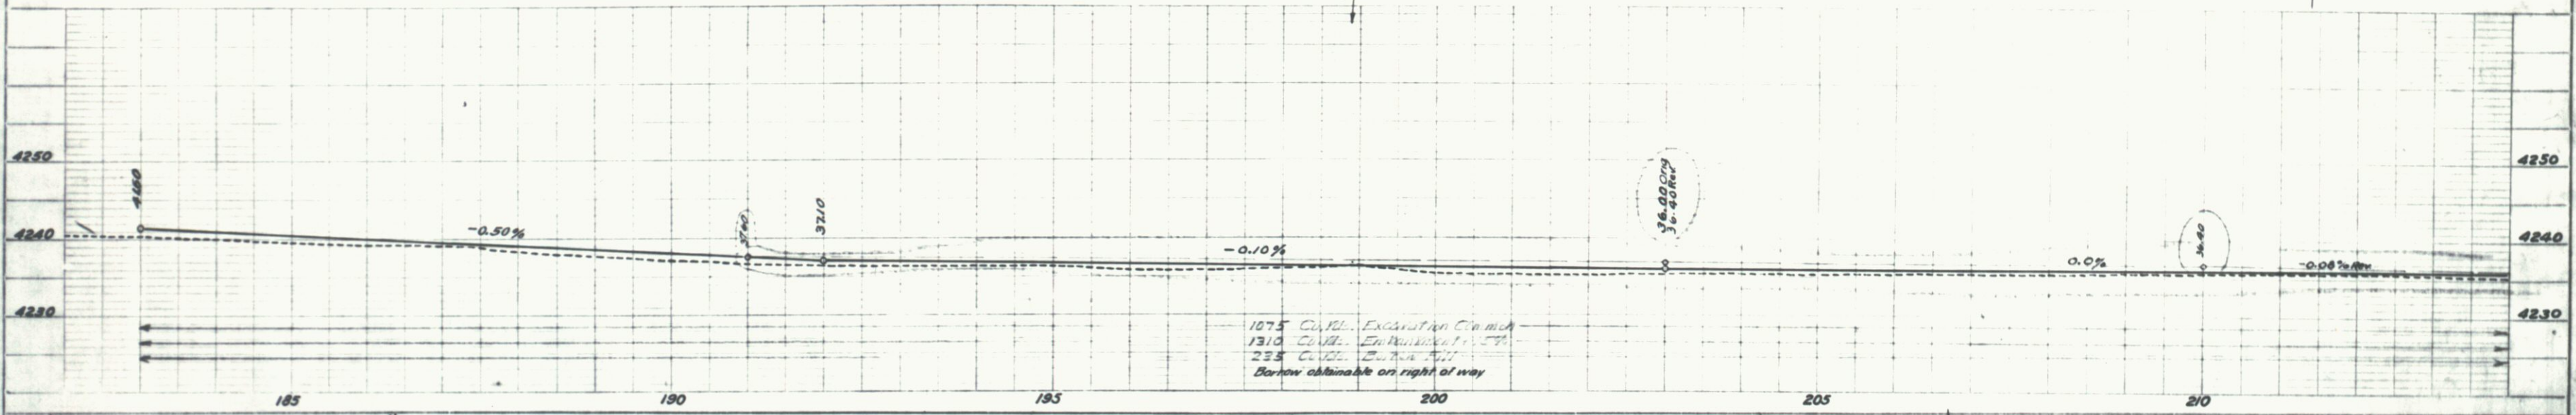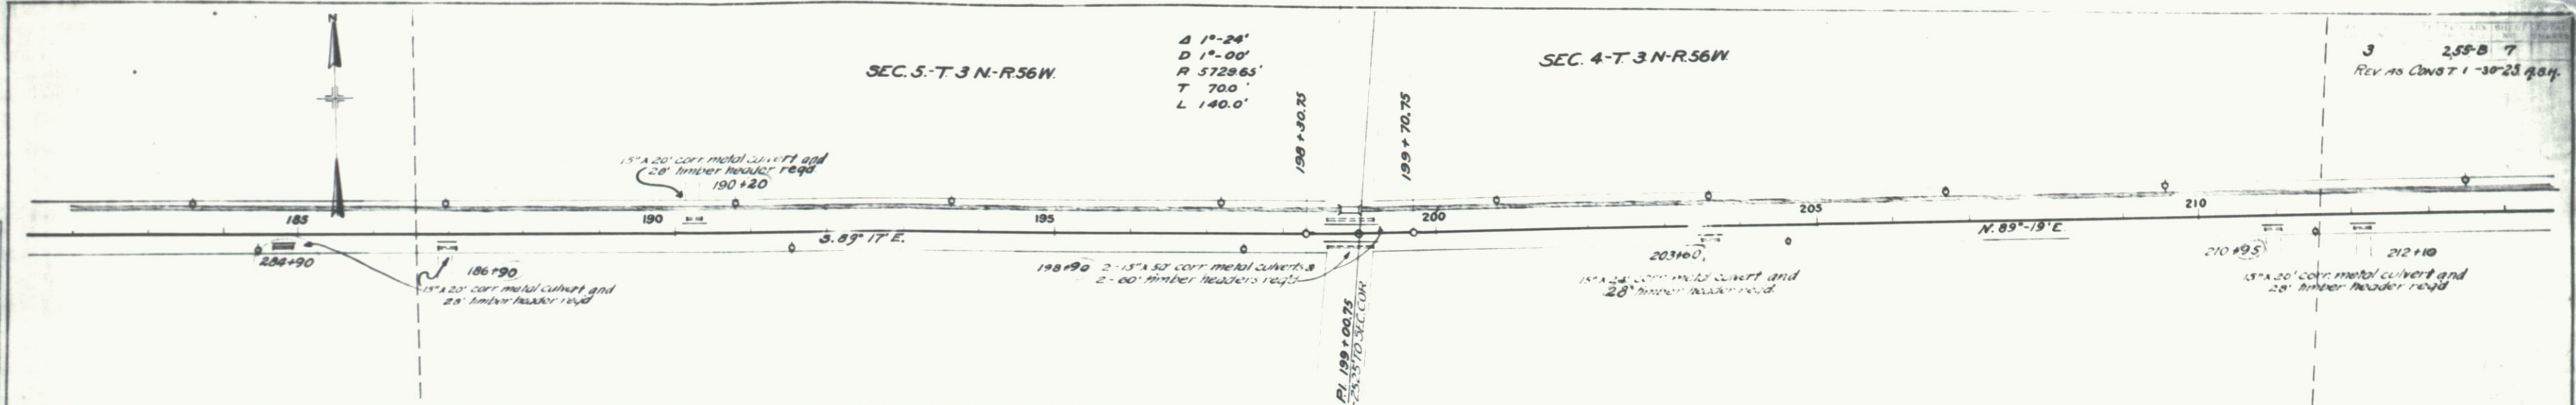

DATE	
BY	
CHKD	
APP'D	
REVISIONS	
NO.	DESCRIPTION
1	
2	
3	
4	
5	
6	
7	
8	
9	
10	

DATE	
BY	
CHKD	
APP'D	
REVISIONS	
NO.	DESCRIPTION
1	
2	
3	
4	
5	
6	
7	
8	
9	
10	

