

FED. ROAD DIST. NO.	STATE	F. A. P. PROJ. NO.	SHEET NO.	TOTAL SHEETS
3	COLO.	9-R-4	1	

Rev. 6-12-36 P.B.B.

INDEX OF SHEETS

SHEET NO. 1 - TITLE SHEET

- " " 2 - TYPICAL SECTION & SUMMARY
- " " 3 - 7 - DETAILS FOR BRIDGE, STA. 730+
- " " 8 - 9 - " " " " " " STA. 1662+
- " " 10 - Standard REINF. CONC. CULV. PIPE M-112-B
- " " 11 - " CULVERT HEADWALLS M-102-E
- " " 12 - " WIRE CABLE GUARD FENCE M-20-A
- " " 13 - " " FENCES & MARKERS M-27-A
- " " 14 - " STRUCT. NUMBER LETTERING M-10-A
- " " 15 - " SUPERELEVATION & WIDENING M-1-A
- " " 16 - " APPROCH ROADS & TRAFFIC SIGNS M-2-B
- " " 17-20 - PLAN & PROFILE SHEETS
- " " 21-95 - CROSS SECTIONS

COLORADO STATE HIGHWAY DEPARTMENT PLAN AND PROFILE OF PROPOSED FEDERAL AID PROJECT NO. 9-R-4 STATE HIGHWAY NO. 16 LARIMER COUNTY

SCALES OF ORIGINAL TRACINGS

ON PLAN, 1 IN. = 100 FT.

ON PROFILE 1 IN. = 100 FT. HORIZONTAL

1 IN. = 10 FT. VERTICAL


GRADE LINE ON PROFILE IS SHOWN AS GRADE OF FINISHED ROAD

GROSS LENGTH OF PROJECT

NET LENGTH OF PROJECT } 10,409.3 FT. = 1.971 MI.

CONVENTIONAL SIGNS

CENTER LINE OF SURVEY ————
RIGHT OF WAY LINES ————
ONE QUARTER SECTION LINES ————
SECTION LINES ————
TOWNSHIP LINES ————
COUNTY LINE ————
RAILROADS ————
BARBED WIRE FENCE ————
WIRE CABLE GUARD FENCE ————
POLE LINES ————

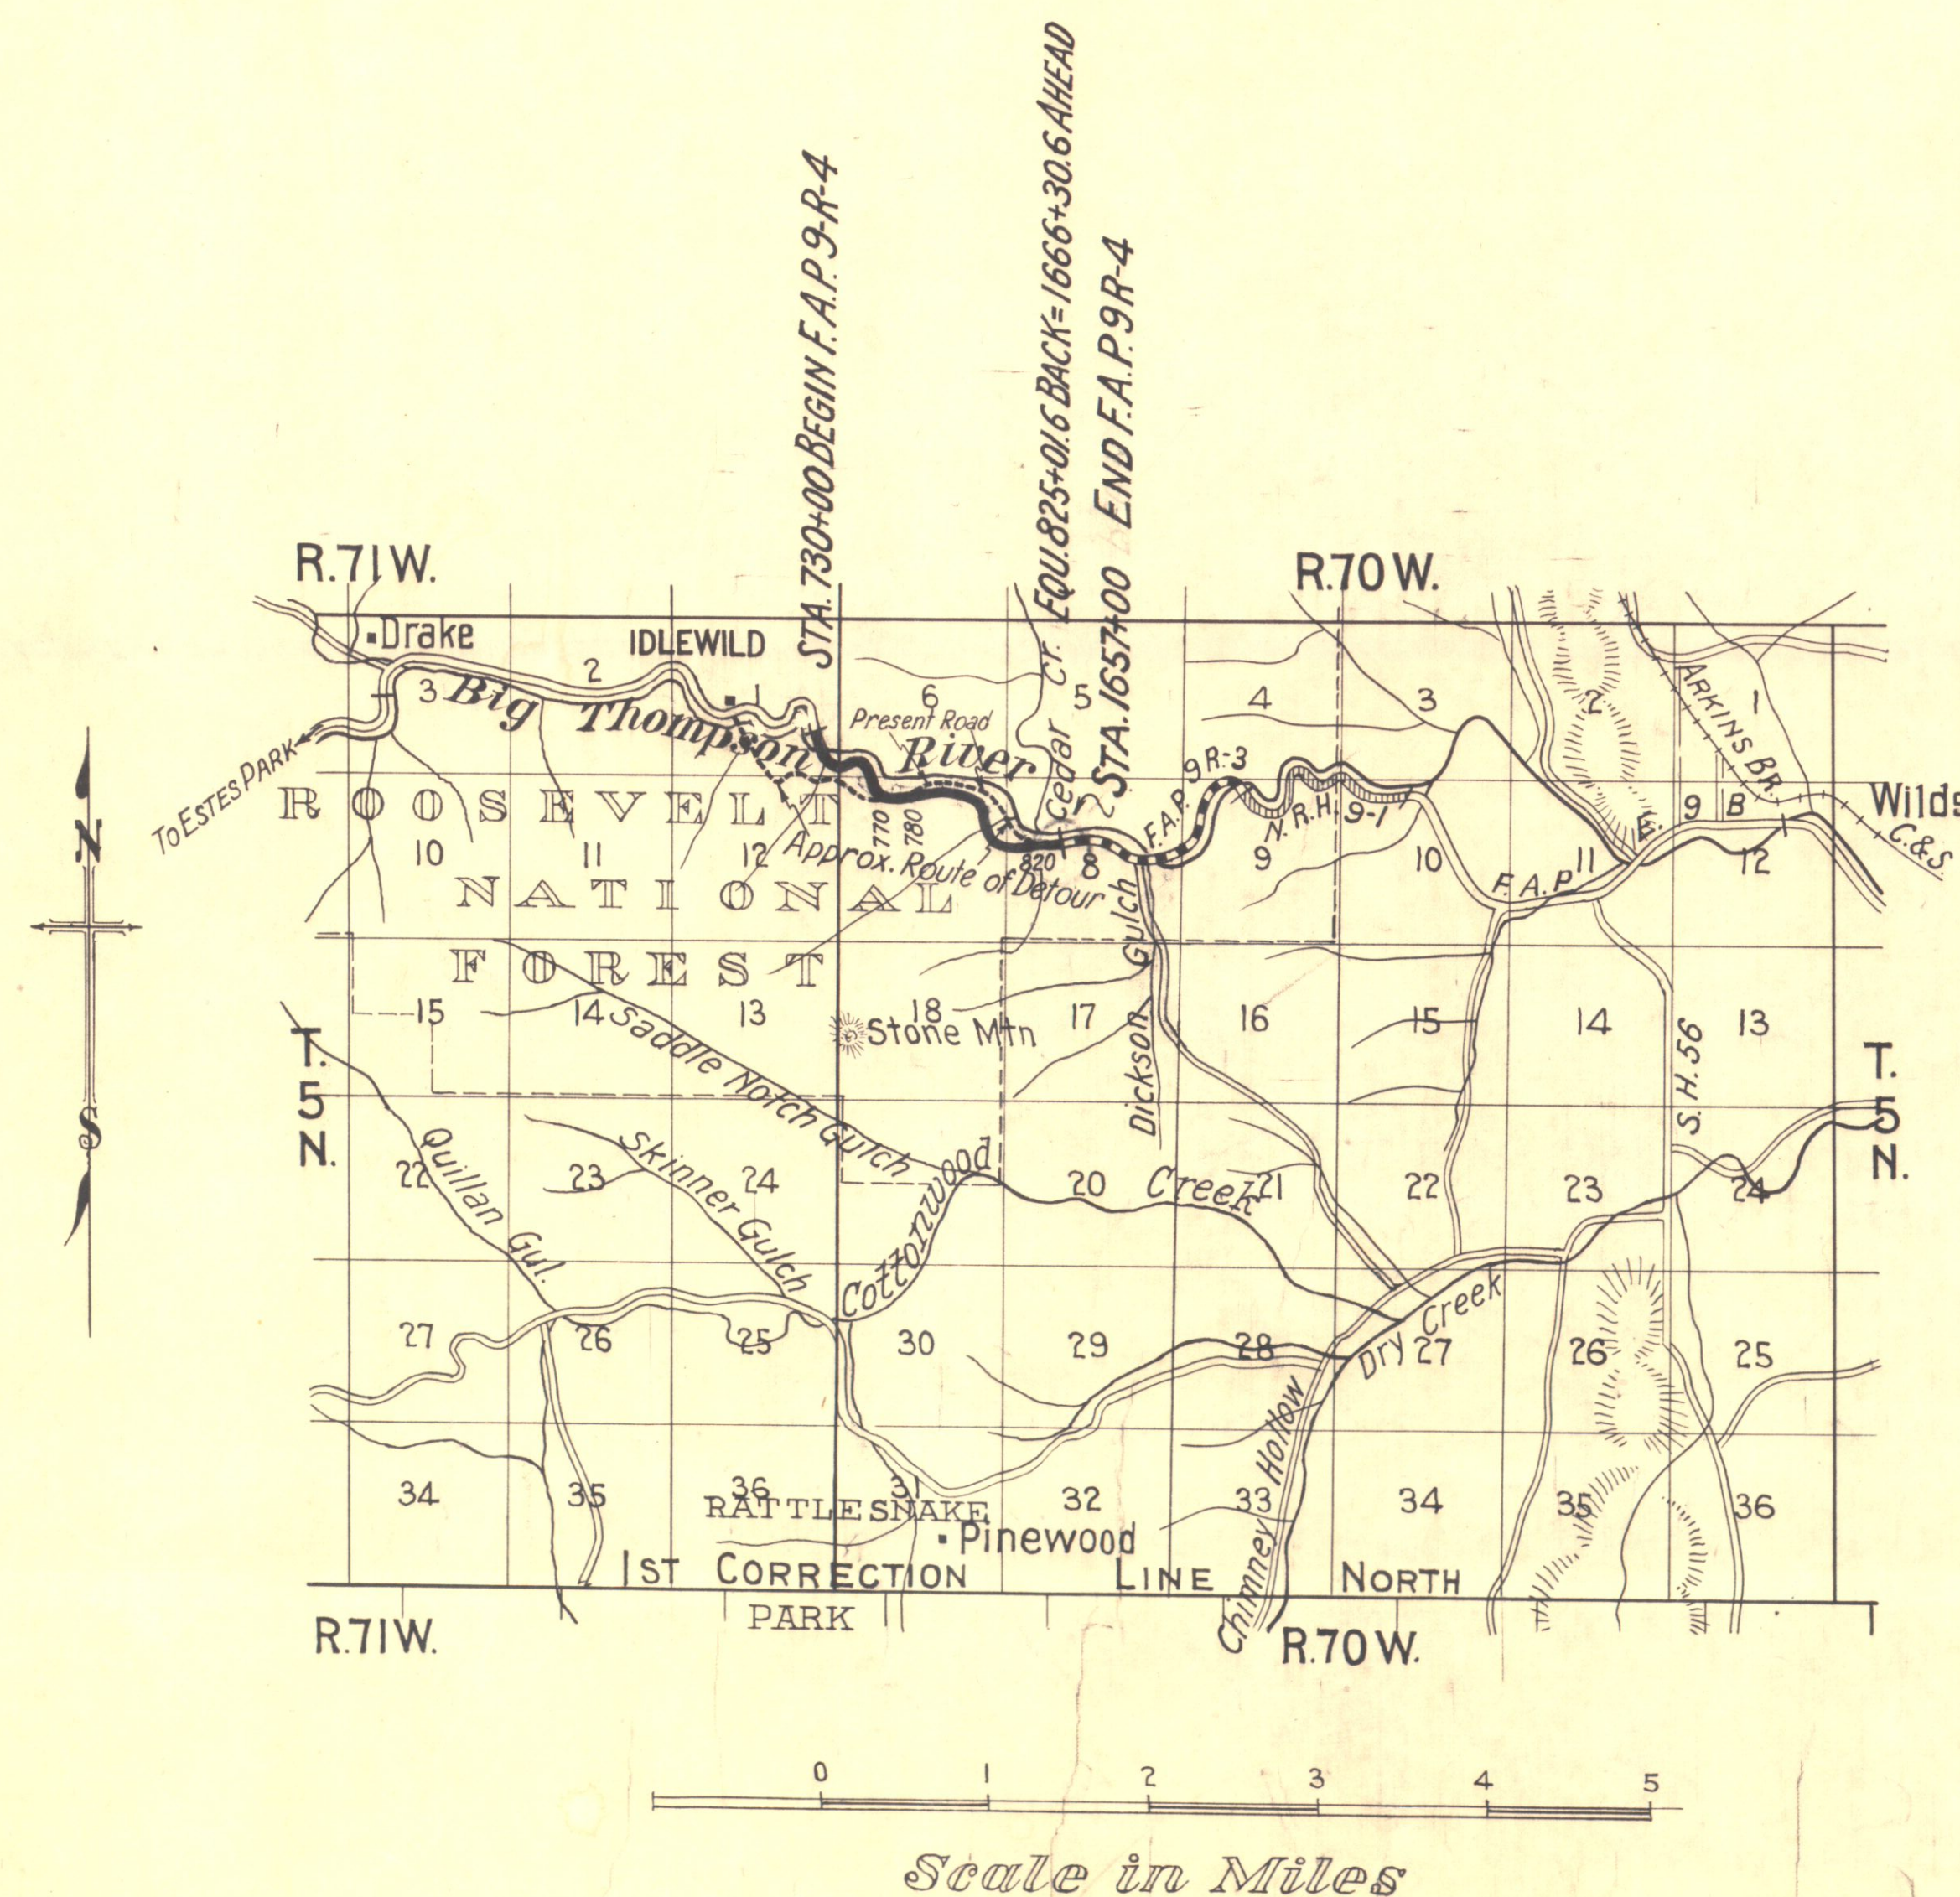

NOTE:- It is recommended that bidders on this Project go over the plan details with one of the following field representatives of this Department.

R.J. Randall, Division Engineer, located at Greeley, Colo.
Clyde Walters, Resident " " " Loveland, "

RECOMMENDED FOR APPROVAL 4/27/36

J. H. Maloney
ASSISTANT ENGINEER

APPROVED

Chas. Hail
STATE HIGHWAY ENGINEER

RECOMMENDED FOR APPROVAL

DIST. ENG. BUREAU PUBLIC ROADS
RECOMMENDED FOR APPROVAL

CHIEF ENG. BUREAU PUBLIC ROADS

APPROVED

DIRECTOR BUREAU PUBLIC ROADS

