


FED. ROAD DIST. NO.	STATE	A.W.(PCE)FEDAID. PROJ. NO.	SHEET NO.	TO SHEET
3	COLO.	45-A (1)	1	
		UNIT NO 2		

AL SIGNS
File 167

SCALES OF ORIGINAL TRACINGS
ON PLAN, 1 IN. = 100 FT.
ON PROFILE 1 IN. = 100 FT. HORIZONTAL
1 IN. = 10 FT. VERTICAL

UNIT NO.	MAIN LINE	APPROCH. TO PROJECT	"R" LINE	"A" LINE	TOTAL
GROSS LENGTH OF PROJECT - 35,357.9 FT. ± 6.696 MI.		1905.4 FT. ± 0.361 MI.	6,000 FT. ± 1.136 MI.	537.6 FT. ± 0.102 MI.	43,800.9 FT. ± 8.295 MI.
NET LENGTH OF PROJECT - 35,357.9 FT. ± 6.696 MI.		1905.4 FT. ± 0.361 MI.	6,000 FT. ± 1.136 MI.	537.6 FT. ± 0.102 MI.	43,800.9 FT. ± 8.295 MI.

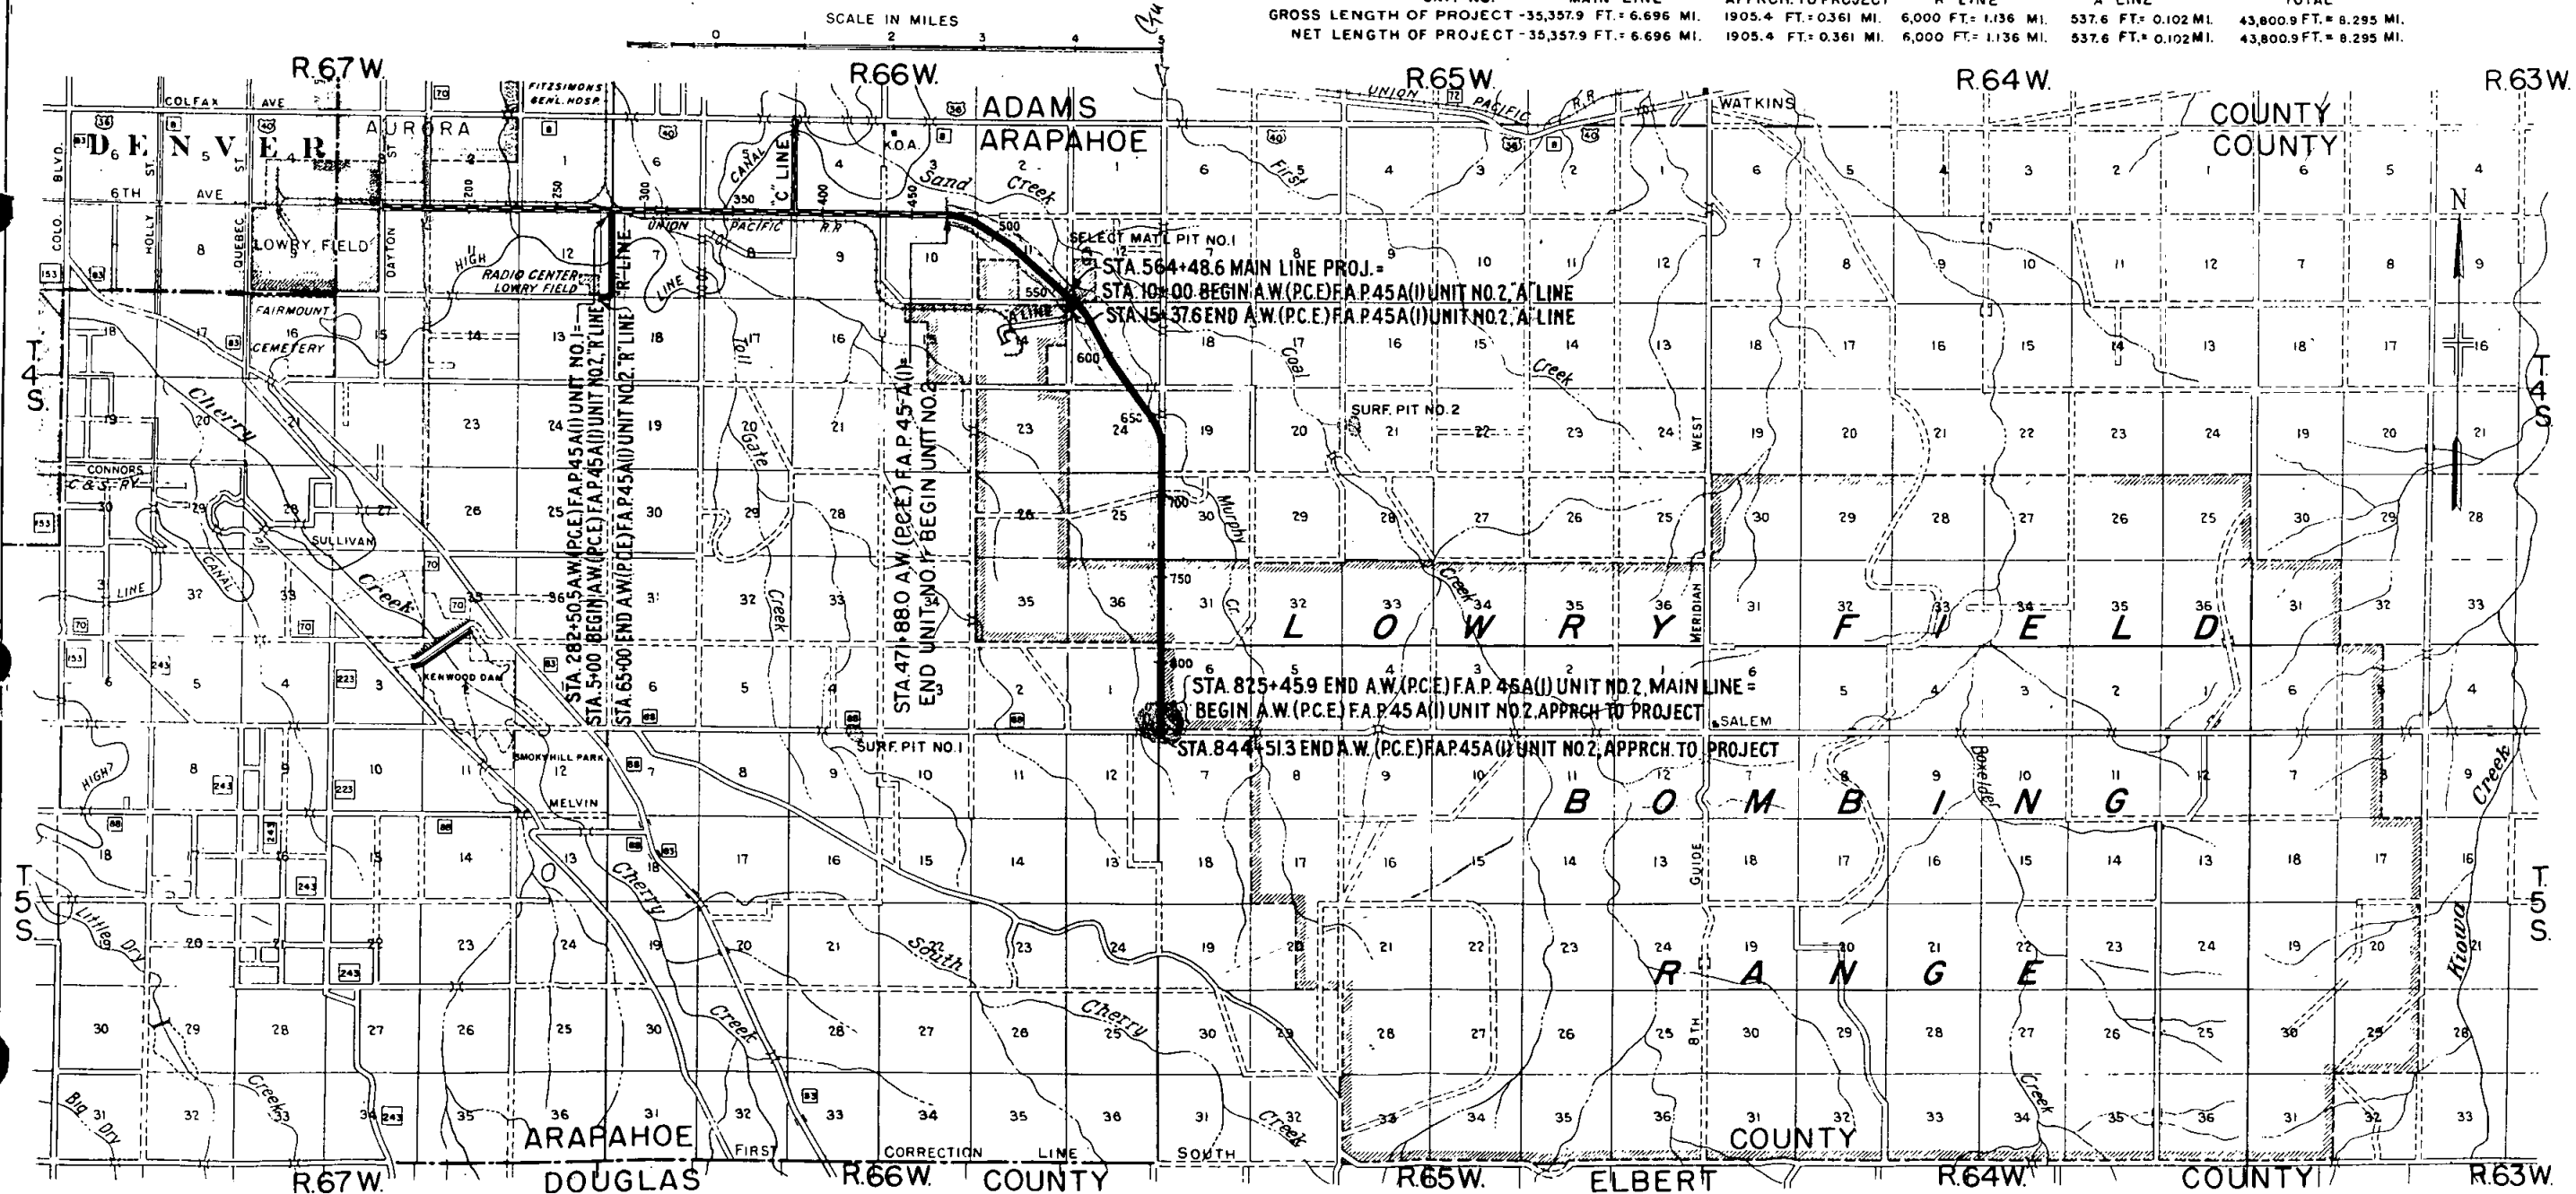

NO	OWNER	LOCATION	AREA IN ACRES		ASSESSED VALUE			REMARKS
			TOTAL	REQ'D.	IMP'S.	LAND	PARCEL	
32	D. W. Potts, M.R.A. Aurora, Colorado	NW 1/4 11- 4 - 66	160	7.46	NONE	1670	78	
33	Town of Aurora, Colorado.	NE 1/4 11- 4 - 66		0.15				
34	C.H. Yardley, Route 1, Aurora, Colorado.	SE 1/4 11- 4 - 66	160	8.35	200	1380	72	
35	Andrew J. Caldwell, P.O. Box 104, Watkins, Colorado.	SE 1/4 13- 4 - 66	636.33	14.26	NONE	4870	8	
36	Waldo L. & Howard J. Scheib, 4623- Ea. Broadway, Long Beach, California.	NE 1/4 24- 4 - 66	160	7.17	NONE	1040	47	
37	P.L. Steadman, 2956- Grove St., Denver, Colorado.	SE 1/4 24- 4 - 66	160	2.49	720	1040	16	
38	Bonnie L. Hockett, 1560- Adams St., Denver, Colorado.	SW 1/4 19- 4 - 66	320	.82	580	.860	5	
39	T.W. McMahon Estate, (% John W McMahon, P.O. Box 332- Marysville, Kansas)	25 & 30- 4 - 66	510	2.58	290	3300	17	
40	J.V. McMahon, Ness City, Kansas.	SE 1/4 25- 4 - 66	40	0.15	NONE	230	1	
41	Mr. & Mrs. J.V. McMahon, Ness City, Kansas.	SE 1/4 25- 4 - 66	40	0.15	NONE	230	1	
42	George J. Hoffman, 204- North 9th., Marysville, Kansas.	SE 1/4 25- 4 - 66	200	0.76	NONE	1160	4	
43	Jesse F. Bennett, %Walter Bennett, 2167 So. Corand, Denver, Colorado.	SW 1/4 30- 4 - 66	70	1.22	NONE	390	7	
44	F.J. Decker, 2305- So. Washington St., Denver, Colorado.	E 1/2 1- 5 - 66	640	2.43	NONE	3060	5	
45	J. T. Thomson, 1337- California St., Denver, Colorado.	NE 1/4 12- 4 - 67	78	1.21	NONE	2160	34	
46	Antero Lost Park Reserv. Rm. 646- Equitable Bldg., Denver, Colorado.	NW 1/4 7- 4 - 66	75.71	4.26	NONE	2440	137	
47	Denver Water Board (High Line Canal) Municipal Bldg. Denver, Colorado.	SE 1/4 12- 4 - 67		0.19				
48	W.G. Fordam,	SE 1/4 12- 4 - 67		1.01				
49	Chas. J. Kindel, %Kindel Furniture Co., Grand Rapids, Michigan.	SE 1/4 12- 4 - 67	1.35	0.55	NONE	100	41	
50	W.T. Lambert,	SE 1/4 12- 4 - 67		0.67				
51	Andrew J. Caldwell, Box 104, Watkins, Colorado.	NW 1/4 13- 4 - 66		0.62				
45a	William Smith, 6th. Ave., Aurora, Colorado	NE 1/4 12- 4 - 67	160	1.21	None	5150	39	

FED. ROAD DIST. NO.	STATE	A.W.(P.C.E.) F.A. PROJ. NO.	SHEET NO.	TOTAL SHEETS
3	COLO.	45-A(1)	3	
UNIT NO. 2				

S.E. 1/4 SEC. 3
T. 46. R. 66 W.


(29) Flader Land Co.
408 Central Sav. Bk Bldg
Denver, Colo.

(31) Frank H. Richardson
1207 So. High St.
Denver, Colo.

$\Delta 31^{\circ}51'30''$ R
D 2°
T 817.7'
L 1392.8'
R 2865.0'

N.E. 1/4 SEC. 10
T. 4 S. R. 66 W.

STA. 471+88-END A.W.(P.C.E.) F.A.P. NO. 45-A(1)-UNIT NO. 1
BEGIN A.W.(P.C.E.) F.A.P. NO. 45-A(1)-UNIT NO. 2


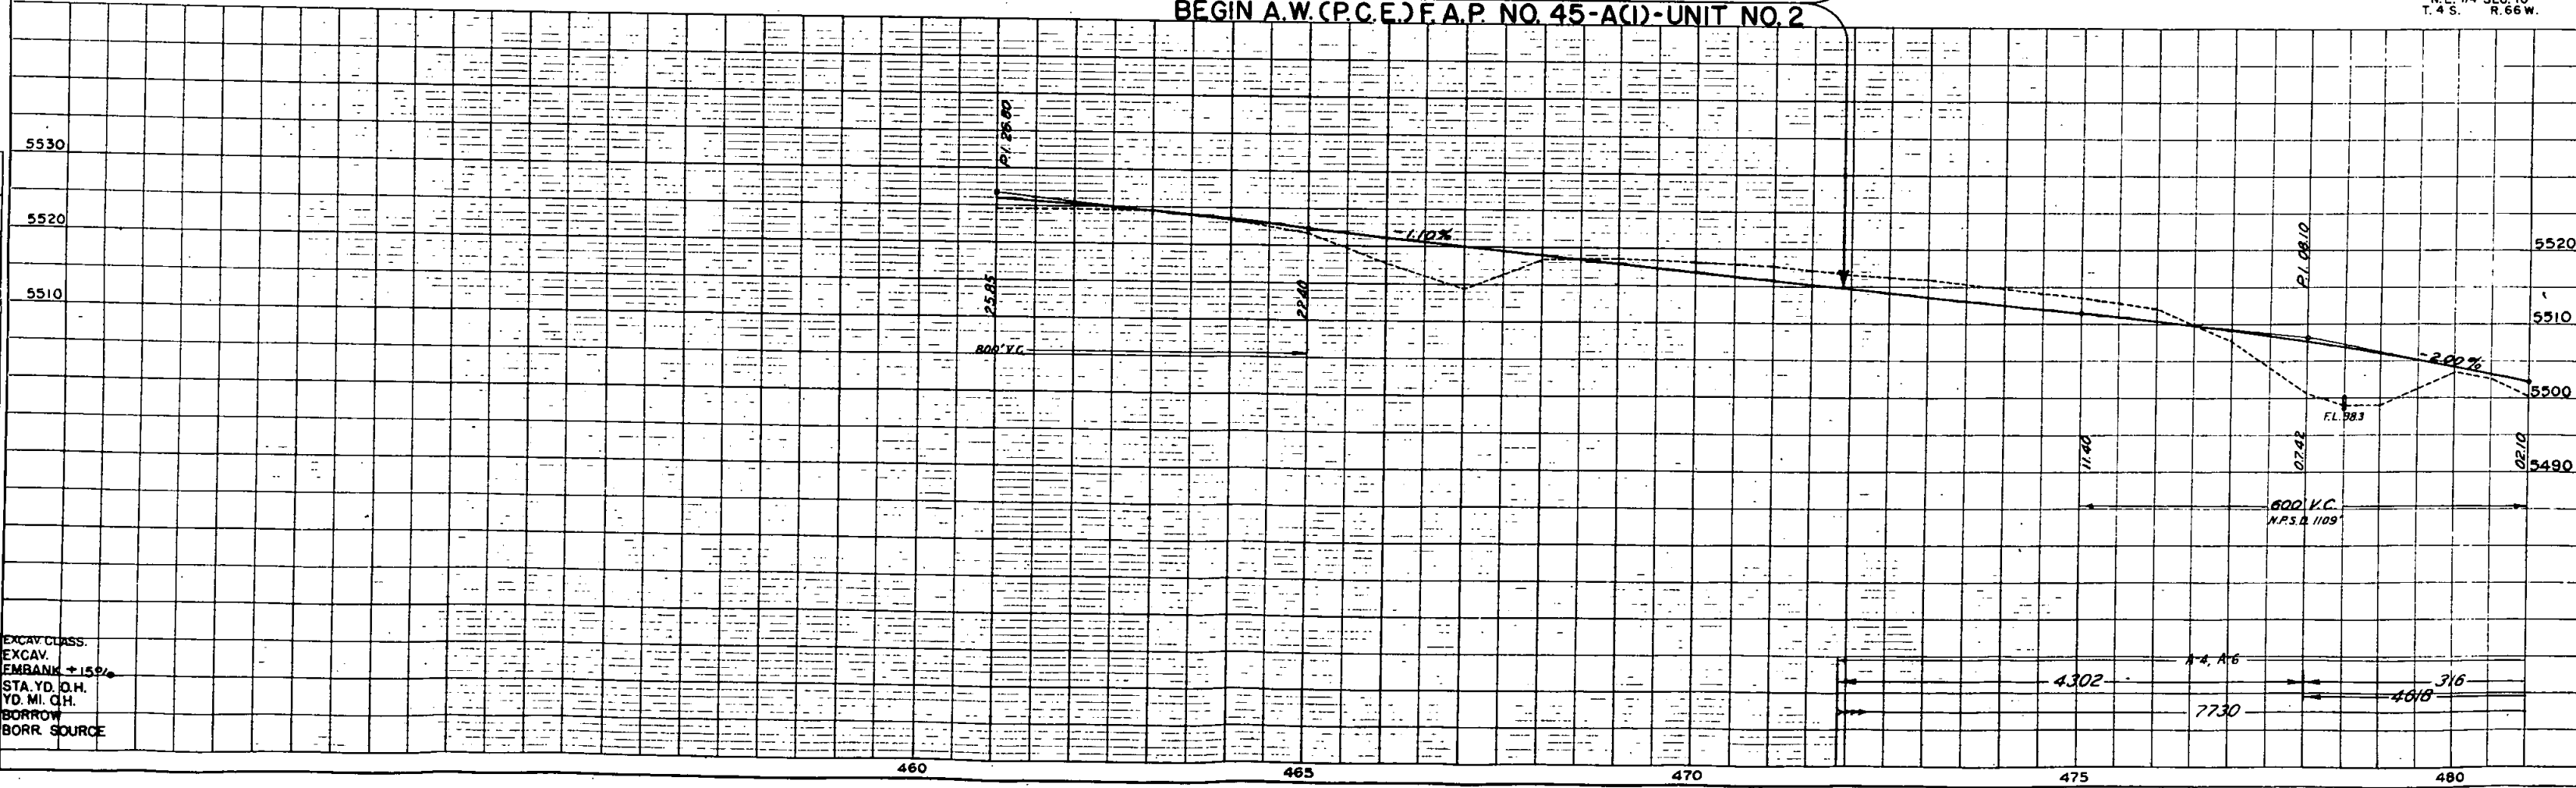


EXCAV. CLASS.
EXCAV.
EMBANK. +15%
STA. YD. Q.H.
YD. MI. Q.H.
BORROW
BORR. SOURCE

N.W. 1/4 SEC. 11
T. 4 S. R. 66 W.



FED. ROAD DIST. NO.	STATE	A.W.(P.C.E.) F.A. PROJ. NO.	SHEET NO.	TOTAL SHEETS
3	COLO.	45-A(1)	4	

UNIT NO. 2

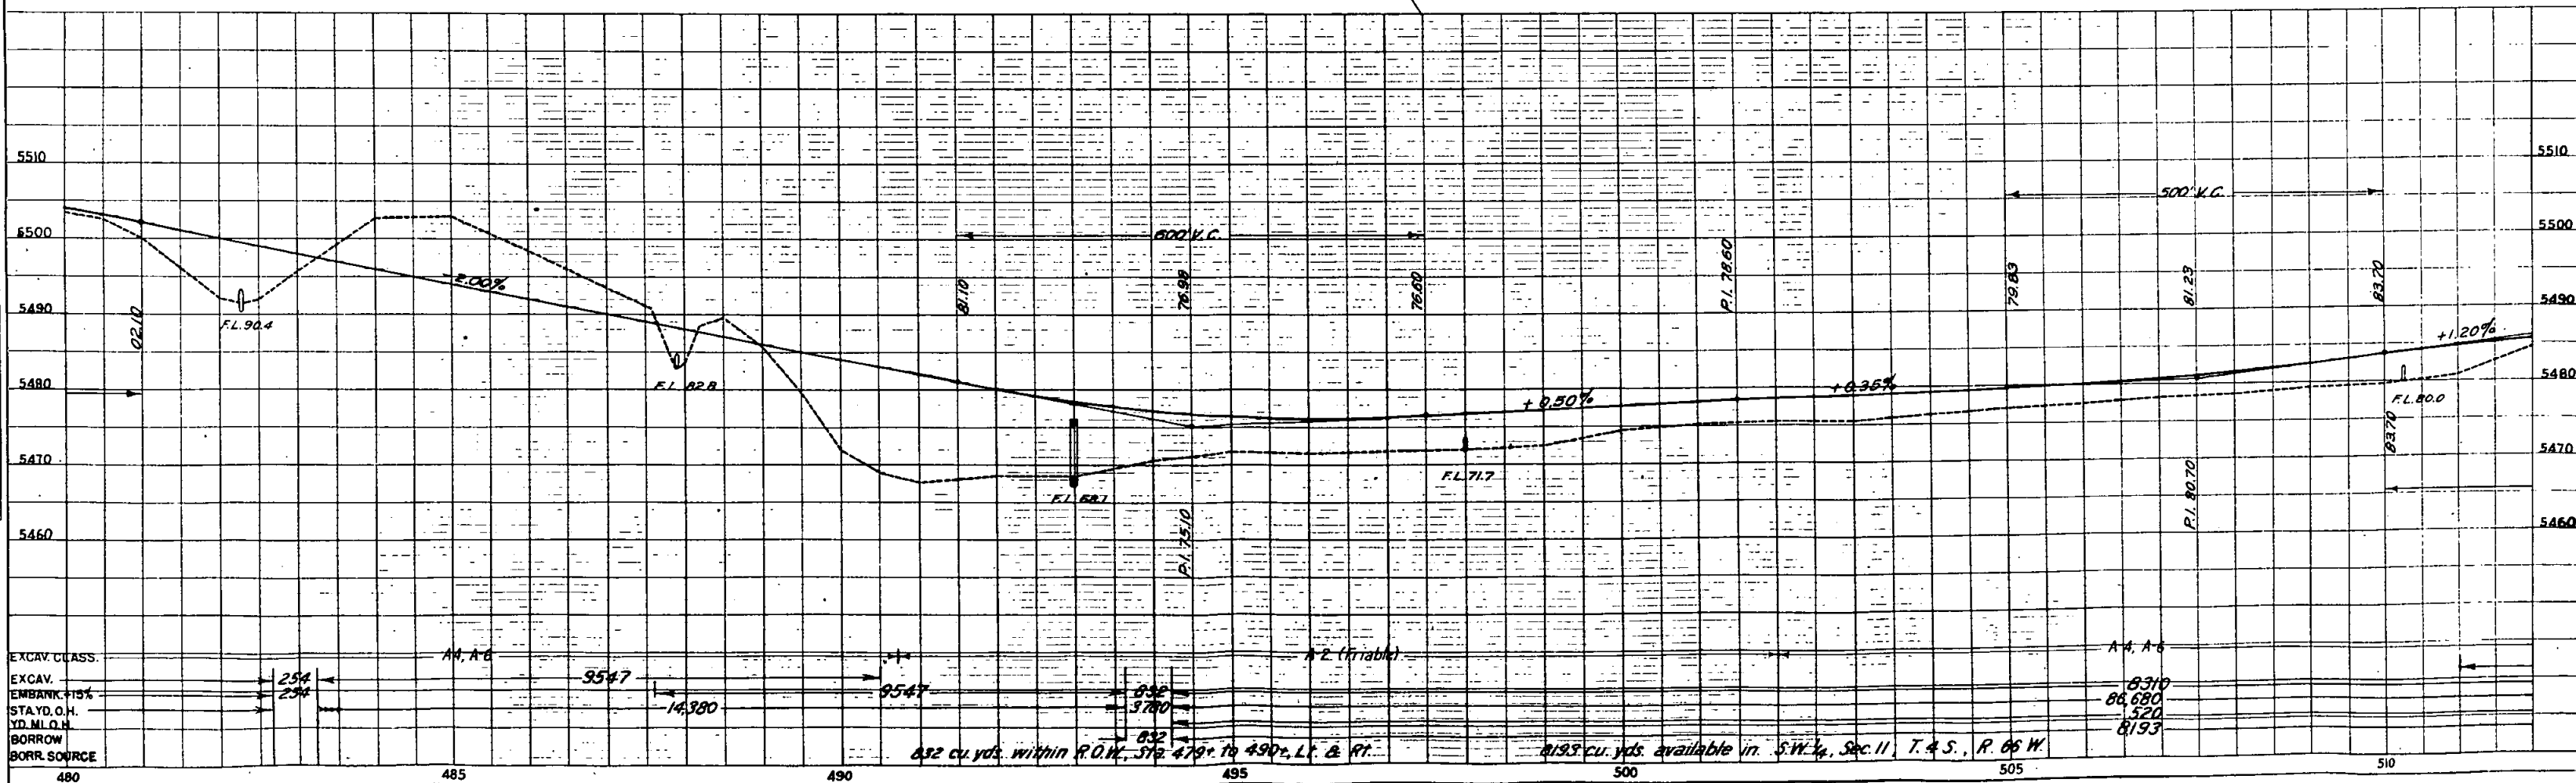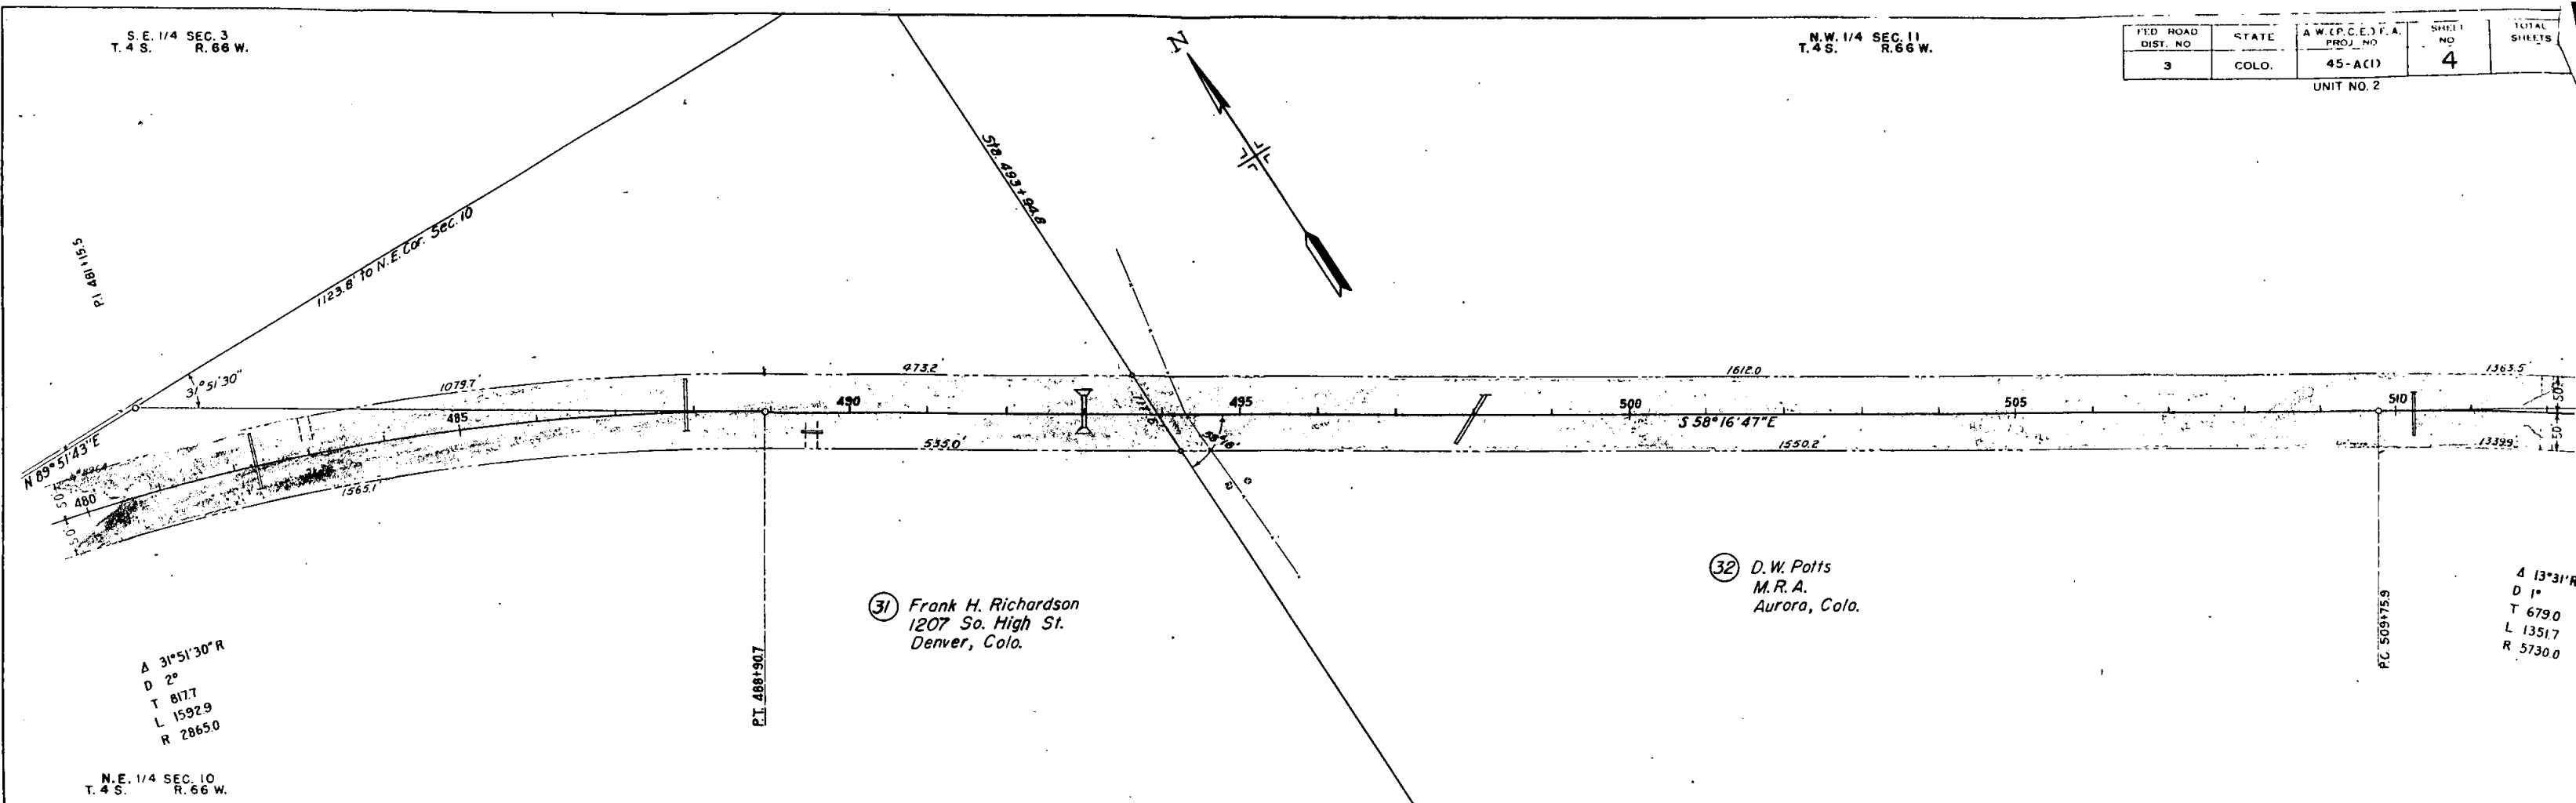

FED. ROAD DIST. NO.	STATE	A.W. (P.C.E.) F.A. PROJ. NO.	SHEET NO.	TOTAL SHEETS
3	COLO.	45-A(1)	5	

UNIT NO. 2

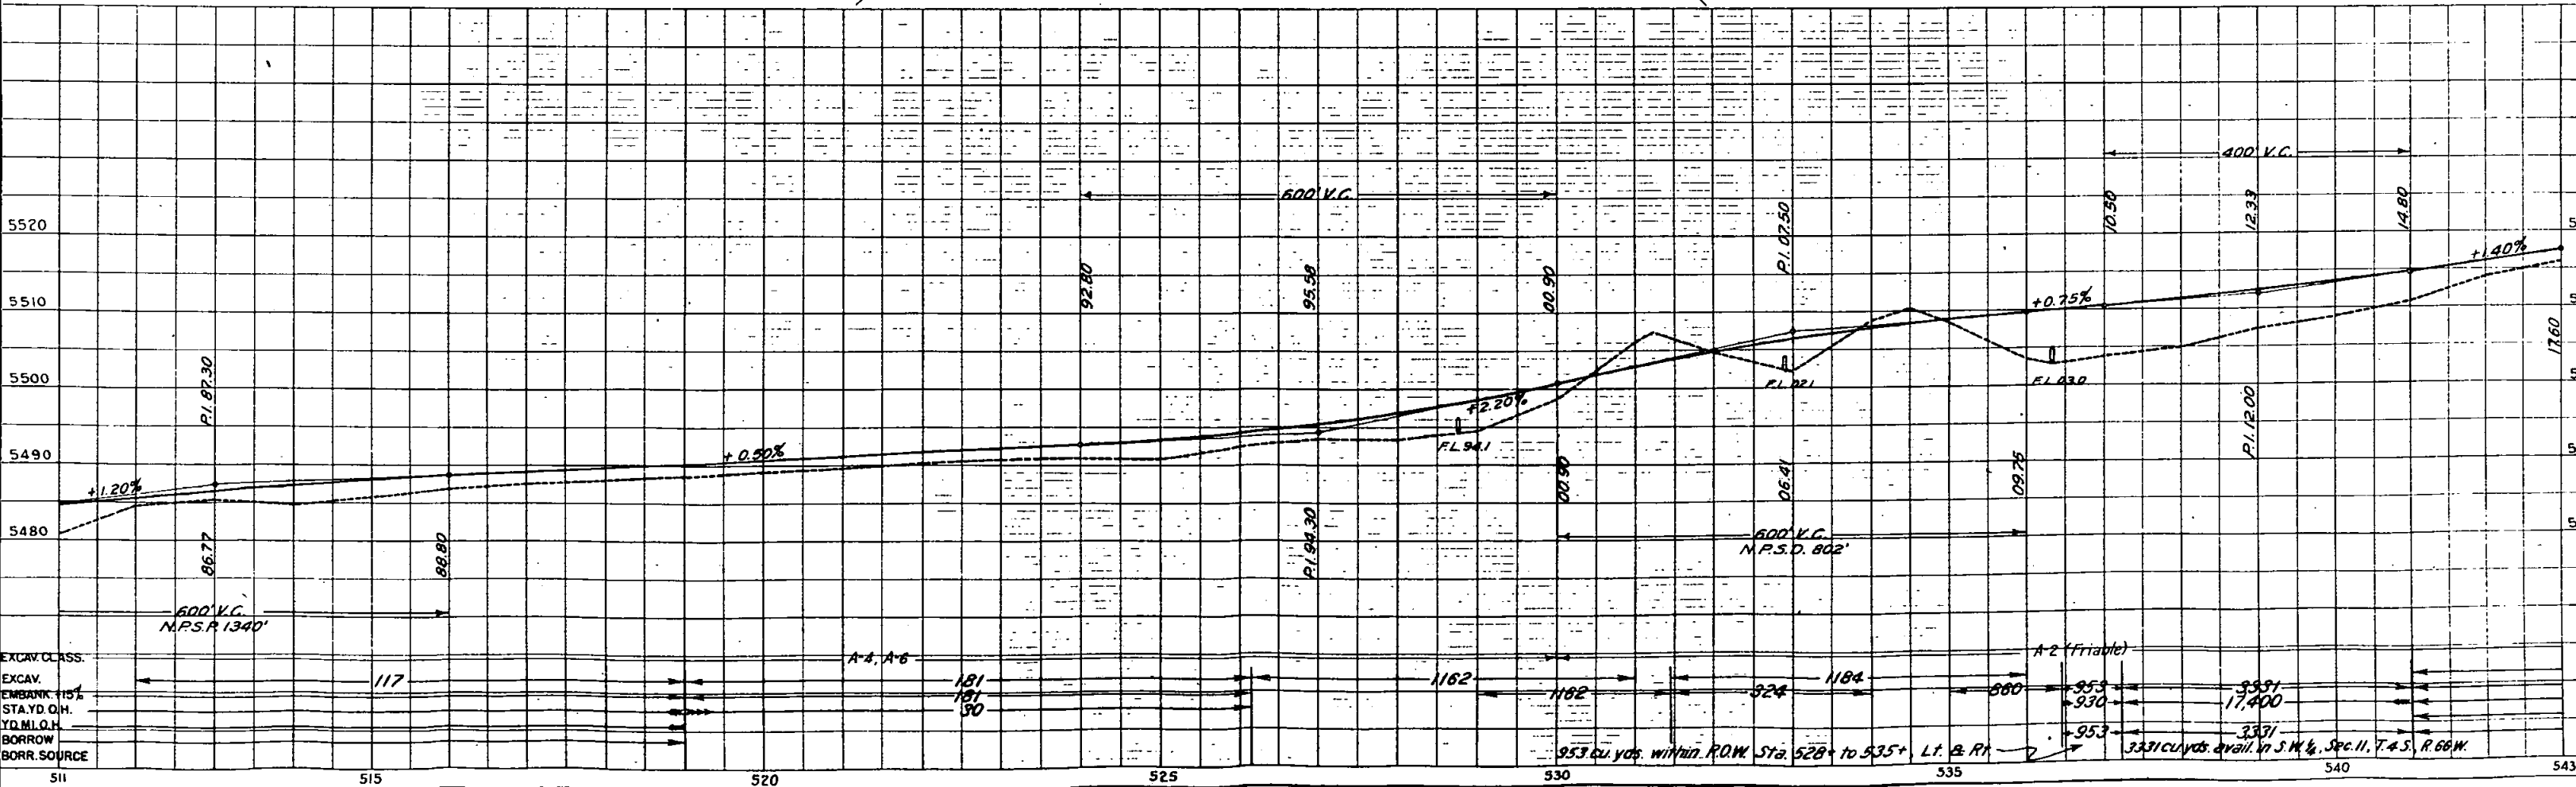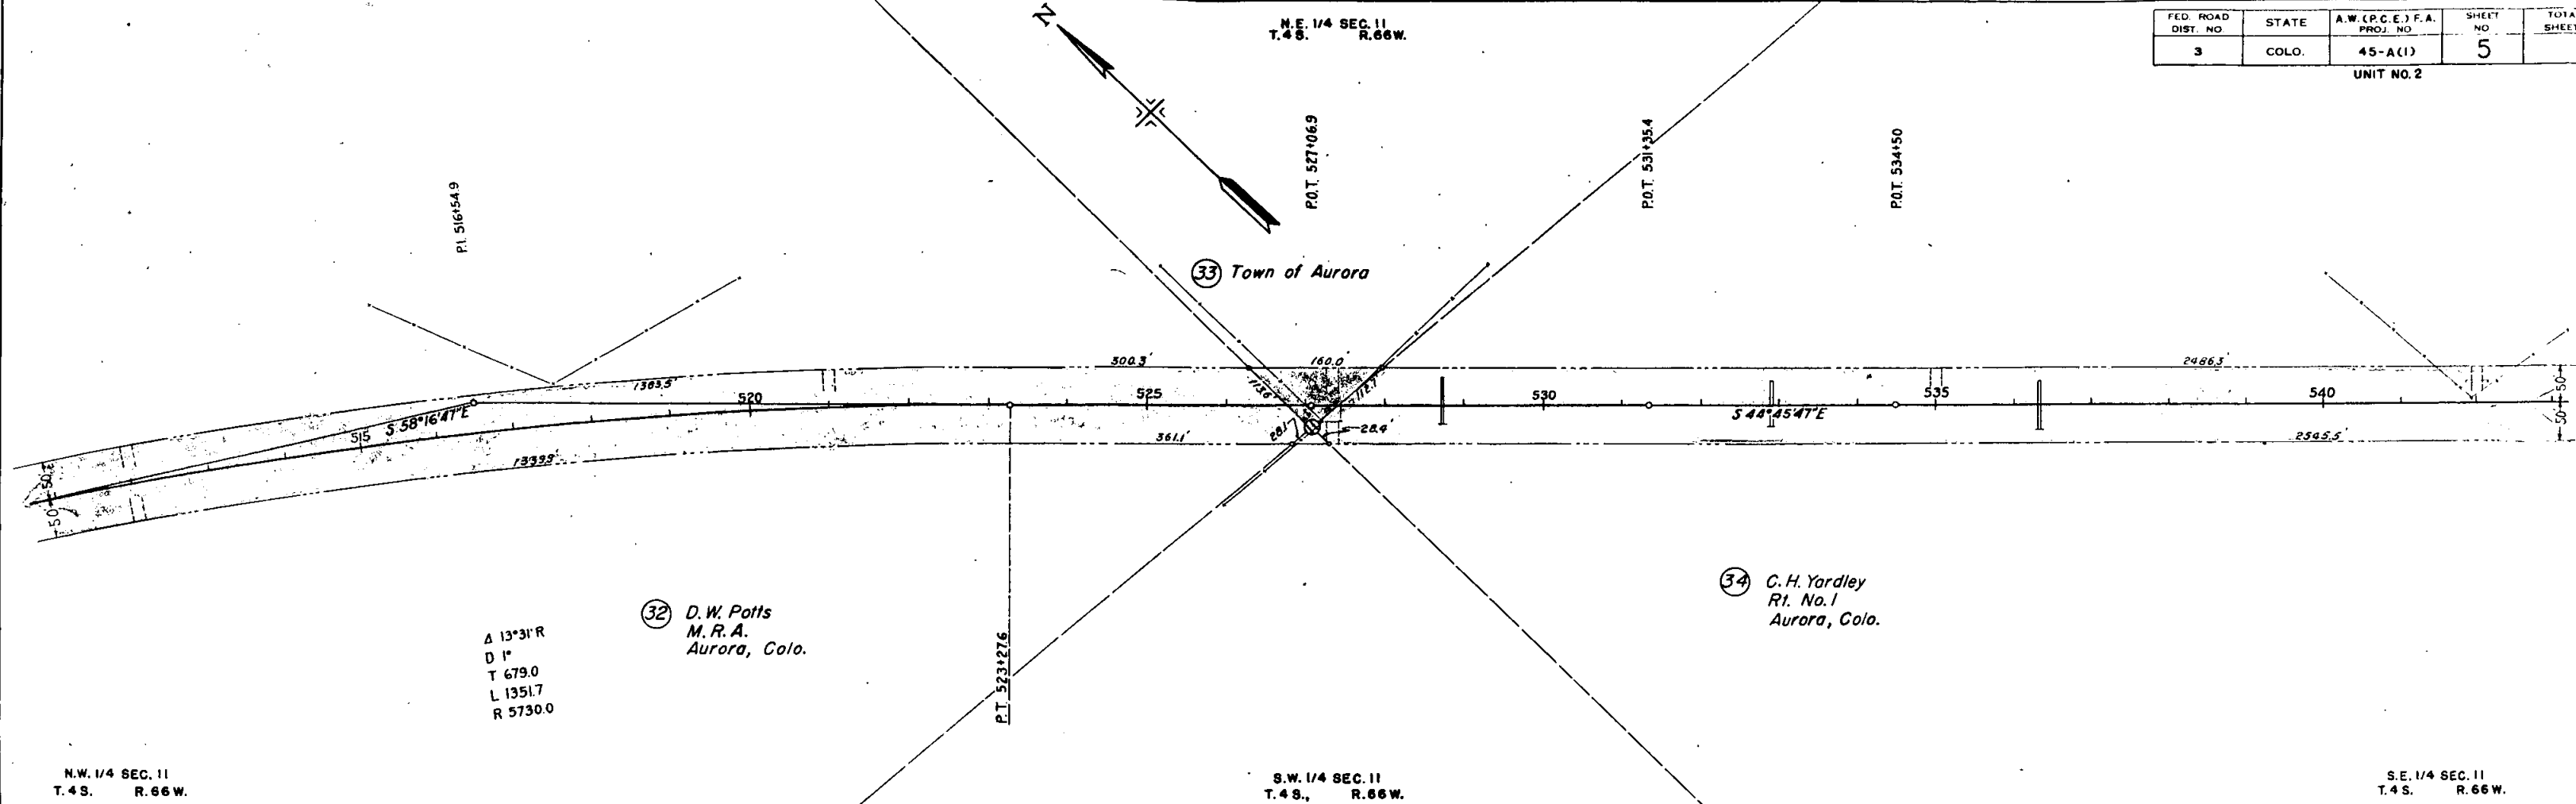

EXCAV. CLASS.
EXCAV.
EMBANK. 115%
STAYD. Q.M.
YQ.M.I.Q.M.
BORROW
BORR. SOURCE

511 515 520 525 530 535 540 543

S.W. 1/4 SEC. 12
T. 4 S. R. 66 W.

FED. ROAD DIST. NO.	STATE	A.W. (P.C.E.) F.A. PROJ. NO.	SHEET NO.	TOTAL SHEETS
3	COLO.	45-A(1)	6	

UNIT NO. 2

P.I. 552+74.2
Δ 0°0'0"22"E

STA. 564+48.6 ON MAIN LINE
STA. 10+00-BEGIN "A" LINE
(SHEET NO. 32)

P.O.T. 564+48.6

Well & Windmill
B' Galv. Water Tank

P.I. 573+52.0

34 C. H. Yardley
Rt. No. 1
Aurora, Colo.


S.E. 1/4 SEC. 11
T. 4 S. R. 66 W.

N.E. 1/4 SEC. 14
T. 3 S. R. 66 W.

N.W. 1/4 SEC. 13
T. 4 S. R. 66 W.

Δ 17°35'R
D 2°
T 4431
L 8792
R 2865.0

35 Andrew J. Caldwell
Box 104
Watkins, Colo.


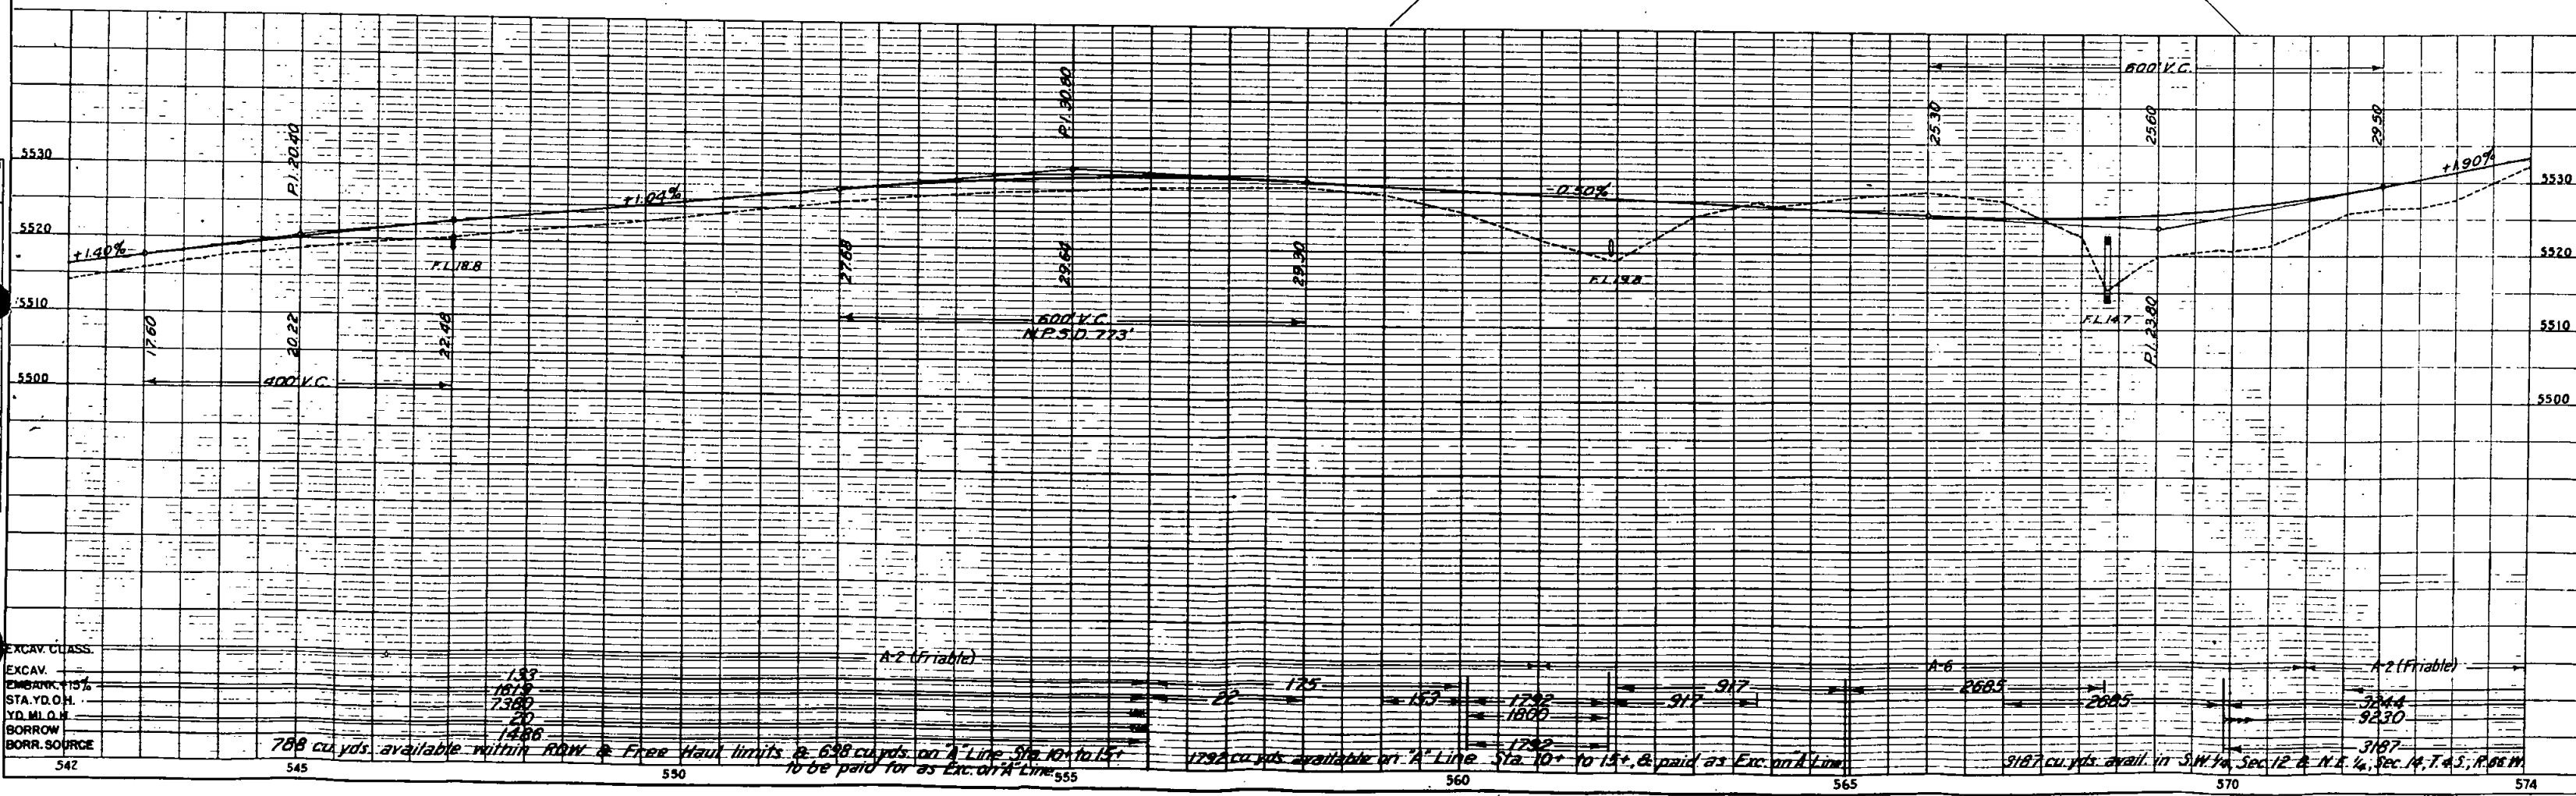


EXCAV. CLASS.	EXCAV.	STA. Y.D. O.H.	Y.D. M.D.H.	BORR. SOURCE
A-2 (Friable)	133	181.2	73.80	20
A-6	268.5	268.5	268.5	268.5
A-2 (Friable)	324.4	323.0	318.7	318.7

FED. ROAD DIST. NO.	STATE	A.W.(P.C.E.) F.A. PROJ. NO.	SHEET NO.	TOTAL SHEETS
3	COLO.	45-A (1)	7	

UNIT NO. 2

Δ 8°52'30" L
D 1°
T 444.7
L 887.5
R 5730.0

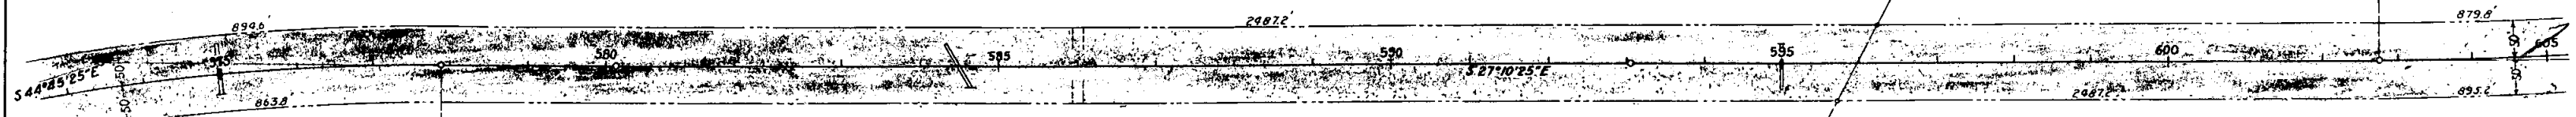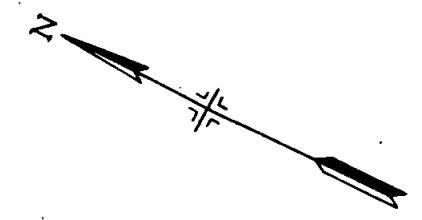


Δ 17°35' R
D 2°
T 443.1
L 879.2
R 2865.0

35 Andrew J. Caldwell
Box 104
Watkins, Colo.

N.W. 1/4 SEC. 13
T. 4 S. R. 66 W.

S.W. 1/4 SEC. 13
T. 4 S. R. 66 W.

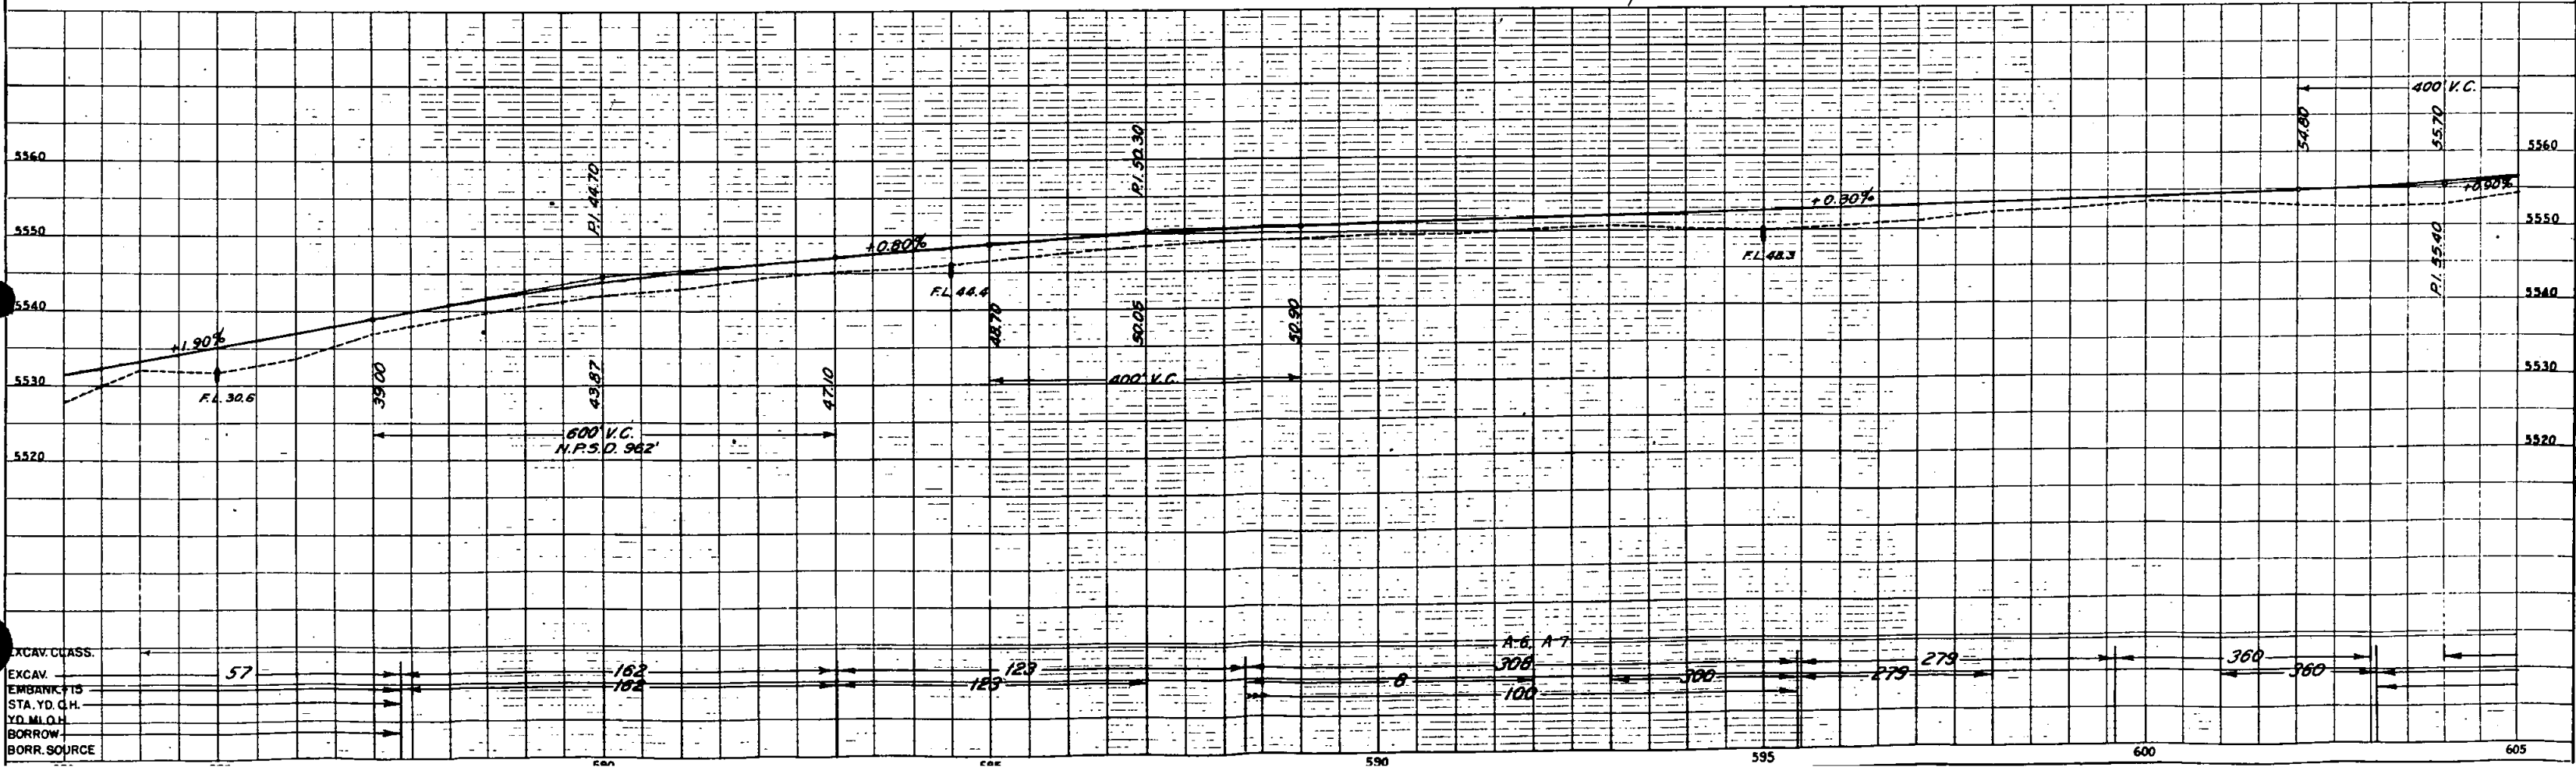

EXCAV. CLASS.
EXCAV.
EMBANK. FTS
STA. YD. CH.
YD. M.L.O.H.
BORROW
BORR. SOURCE

S.E. 1/4 SEC. 13
T. 4 S. R. 66 W.

FED. ROAD DIST. NO.	STATE	A.W. (P.C.E) F.A. PROJ. NO.	SHEET NO.	TOTAL SHEETS
3	COLO.	45-A(1)	8	

UNIT NO. 2

Δ 0°52'30" L
D 1"
T 444.7
L 887.5
R 5730.0

P.T. 611628

P.O.T. 628+548


S10.627+00.3
1913.1 to S.E. Cor. Sec. 13

(35) Andrew J. Caldwell
Box 104
Watkins, Colo.

(36) Waldo L. & Howard J. Sheib
4623 E. Bway
Long Beach, Calif.

S.W. 1/4 SEC. 13
T. 4 S. R. 66 W.

N.E. 1/4 SEC. 24
T. 4 S. R. 66 W.

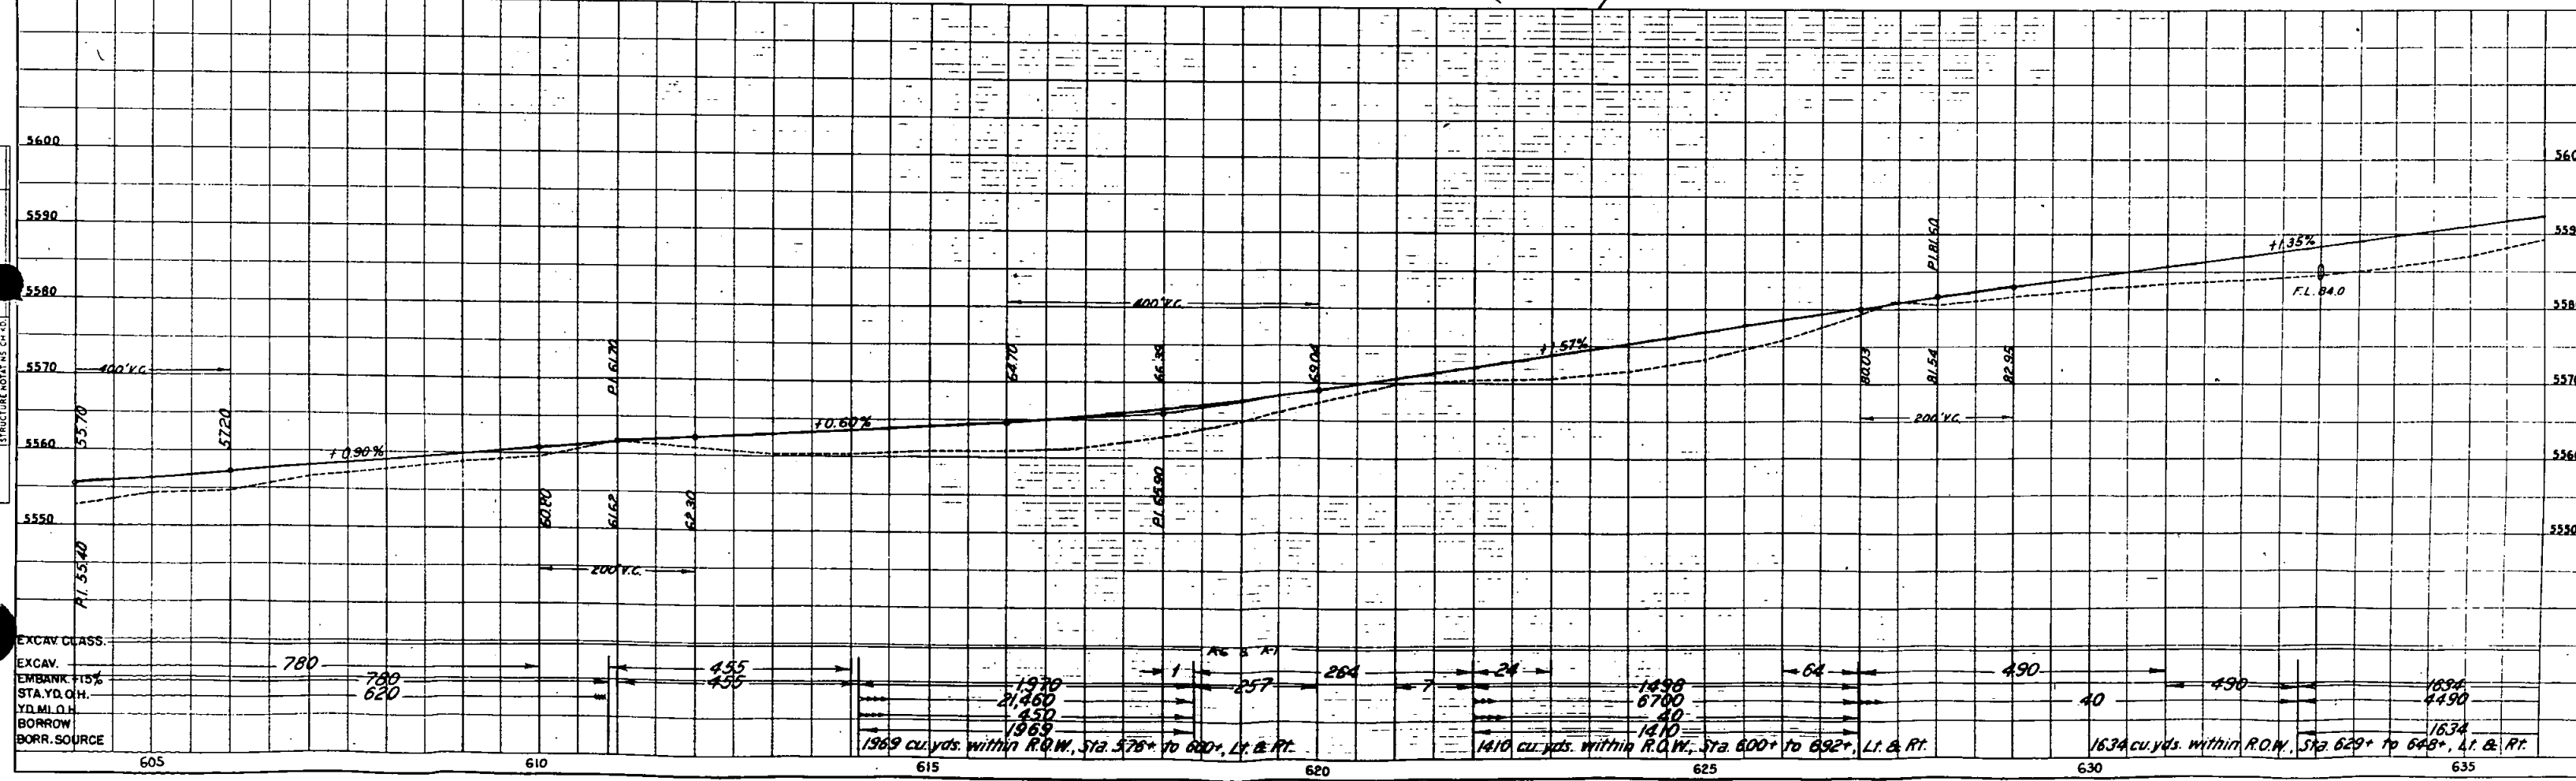

EXCAV. CLASS.	EXCAV.	EMBANK. 15%	STA. YD. O.H.	YD. M.O.H.	BORROW	SOURCE
780	780	780	620	455	455	
1970	21,460	450	1969	1969	1969	
1498	6700	40	1410	1410	1410	
1634	4490	1634	1634	1634	1634	

1969 cu. yds. within R.O.W., Sta. 576+ to 620+, L. & Rt.


1410 cu. yds. within R.O.W., Sta. 600+ to 629+, L. & Rt.

1634 cu. yds. within R.O.W., Sta. 629+ to 648+, L. & Rt.

FED. ROAD DIST. NO.	STATE	A.W.C.P.E.C. F.A. PROJ. NO.	SHEET NO.	TOTAL SHEETS
3	COLO.	45-A(1)	9	


UNIT NO. 2

S.W. 1/4 SEC. 19
T. 4 S. R. 65 W.

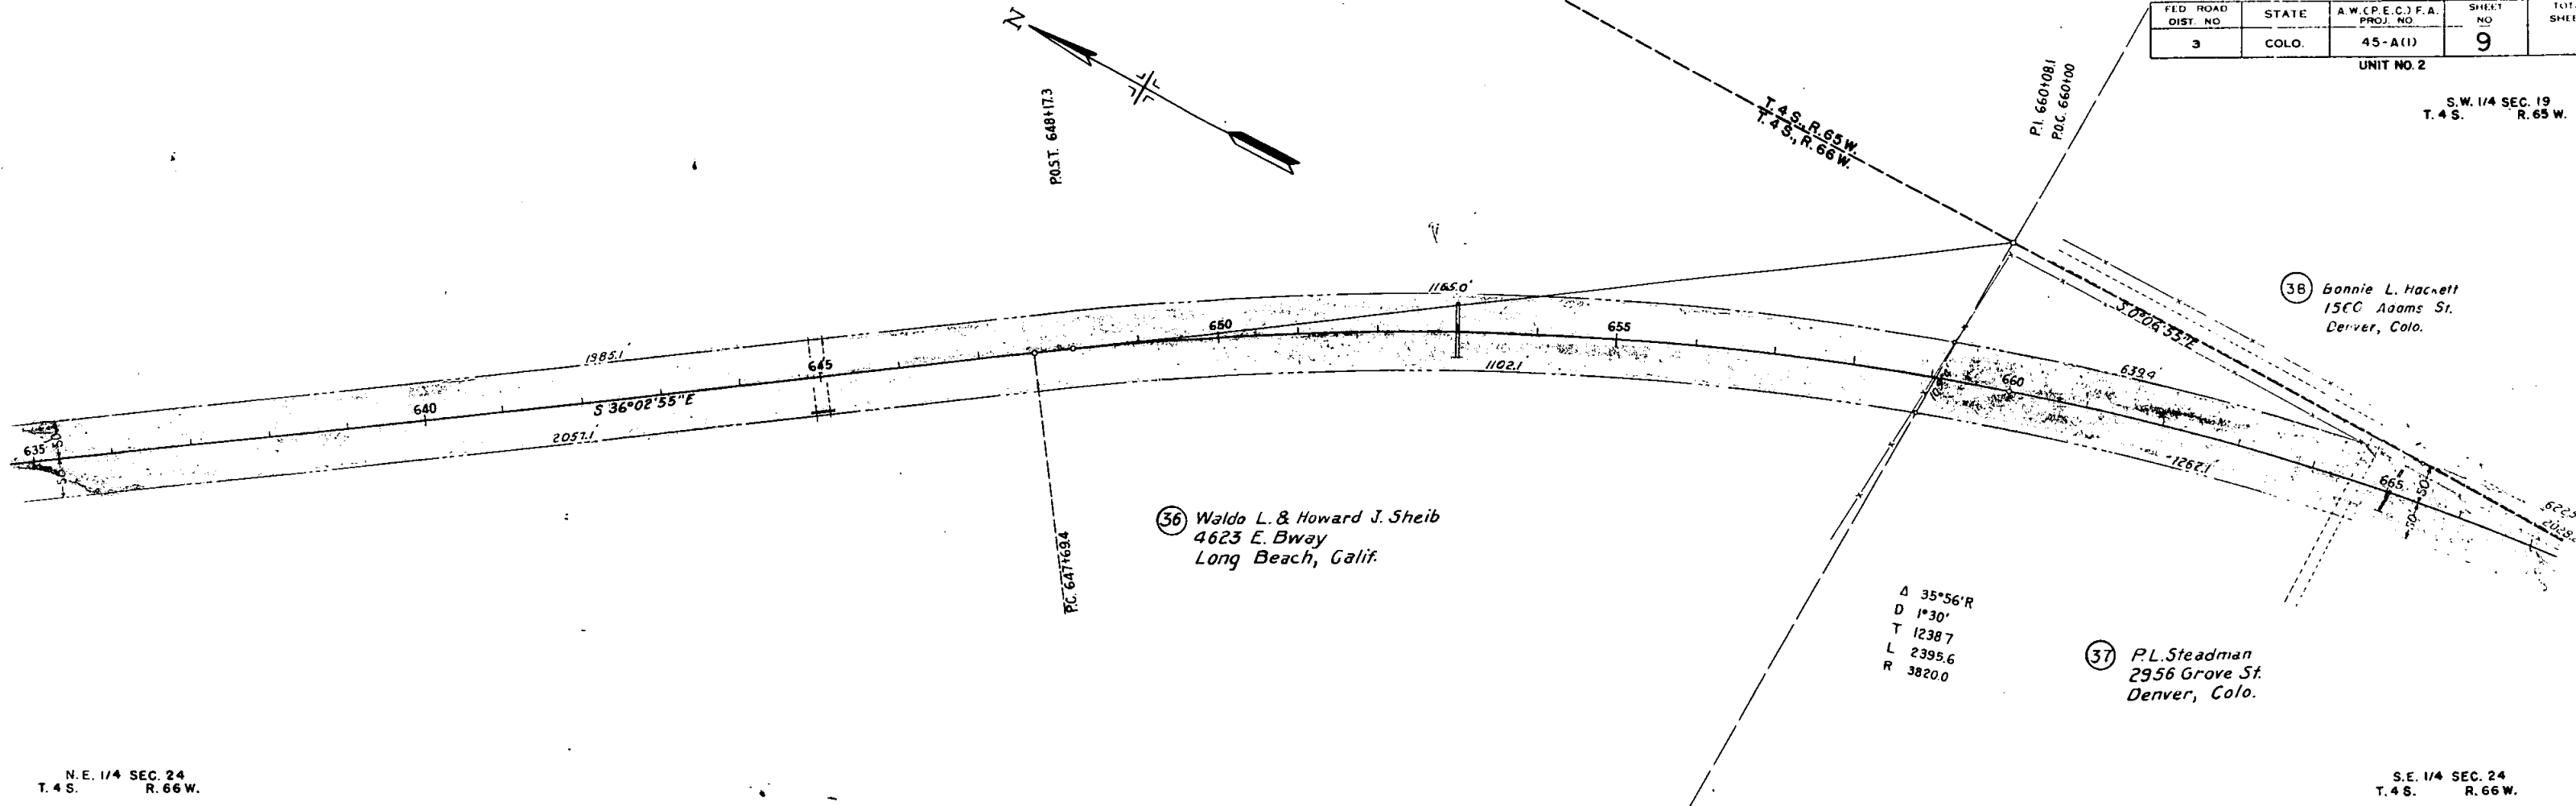

N.E. 1/4 SEC. 24
T. 4 S. R. 66 W.

S.E. 1/4 SEC. 24
T. 4 S. R. 66 W.

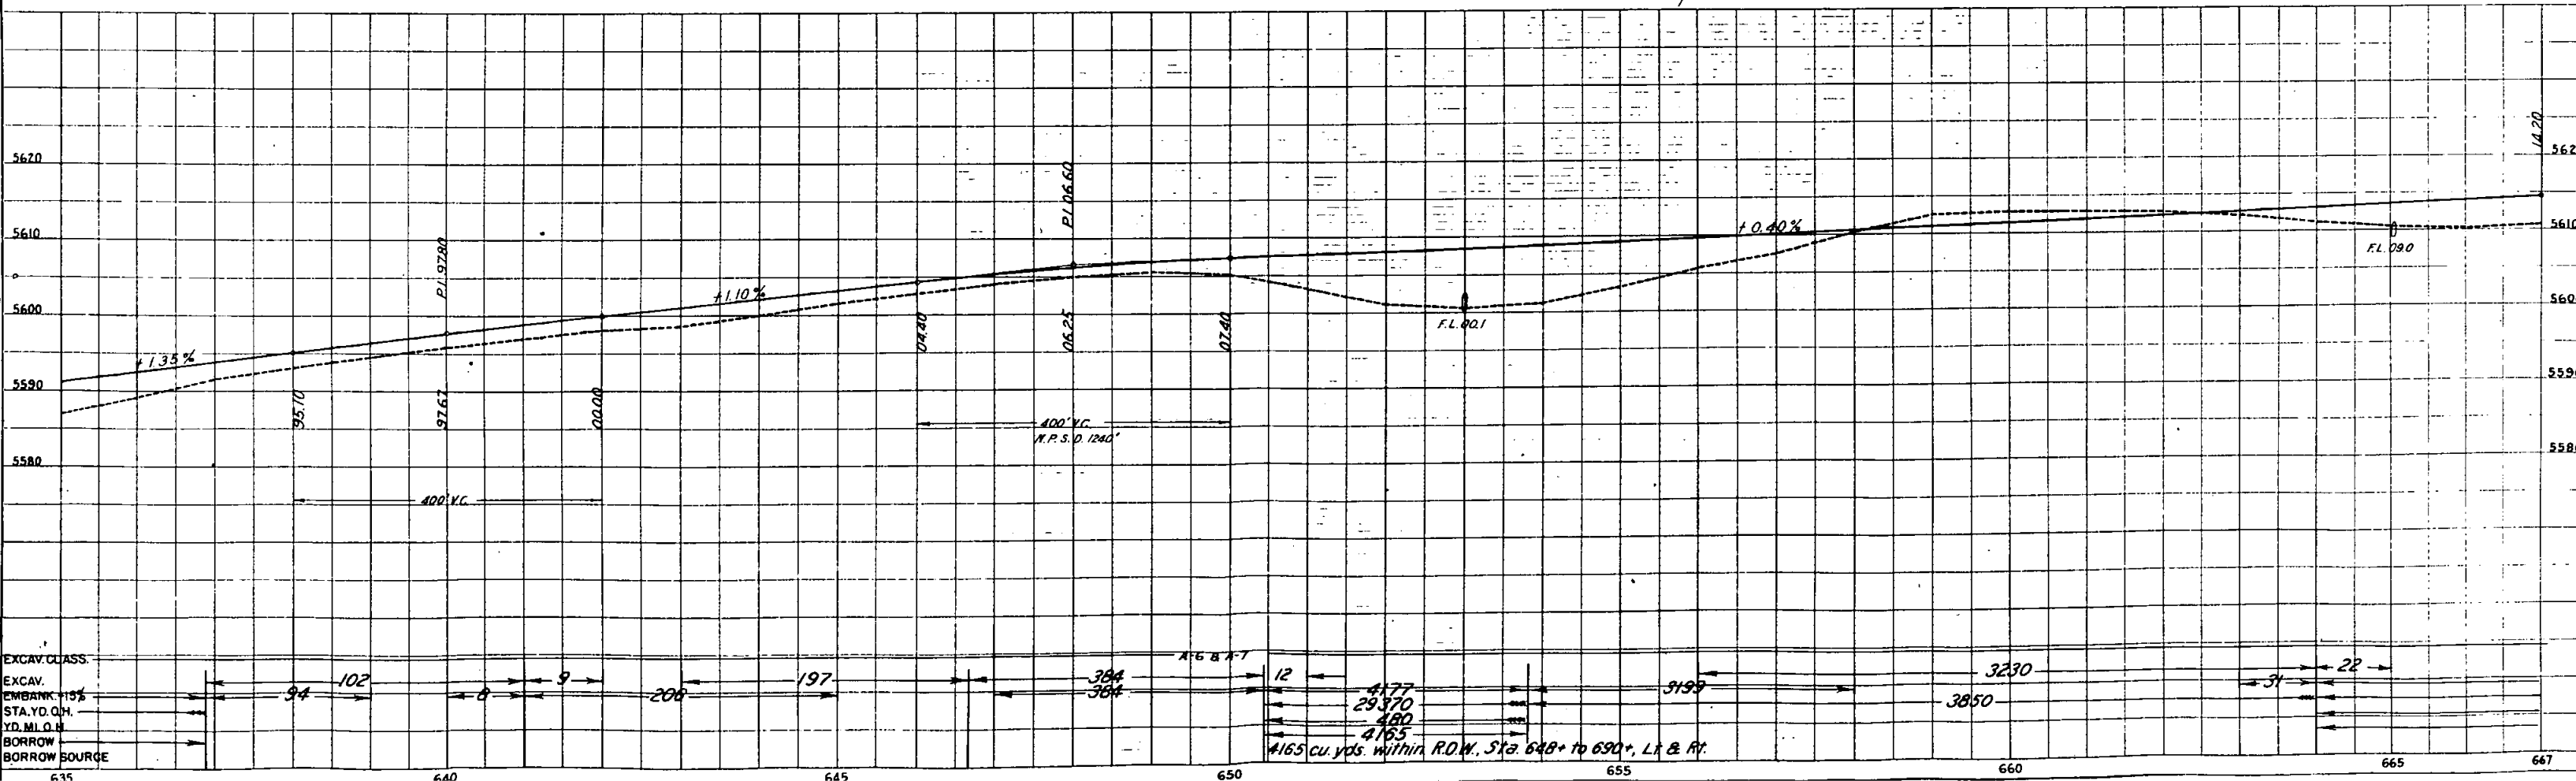

N.W. 1/4 SEC. 30
T. 4 S. R. 65 W.

FED. ROAD DIST. NO.	STATE	A.W. (P.C.E.) F.A. PROJ. NO.	SHEET NO.	TOTAL SHEETS
3	COLO.	45-A(1)	10	

UNIT NO. 2



(36) Bonnie L. Hackett
1560 Adams St.
Denver, Colo.

(37) P.L. Steadman
2956 Grove St.
Denver, Colo.


(39) T.W. M' Mahon, Estate
c/o John W. M' Mahon
Box 332
Marysville, Kansas

T. 4 S. R. 65 W.
T. 4 S. R. 66 W.

Δ 35° 56' R.
D. 1° 30'
T. 1238.7
L. 2395.6
R. 3820.0

S.E. 1/4 SEC. 24
T. 4 S. R. 66 W.

N.E. 1/4 SEC. 25
T. 4 S. R. 66 W.

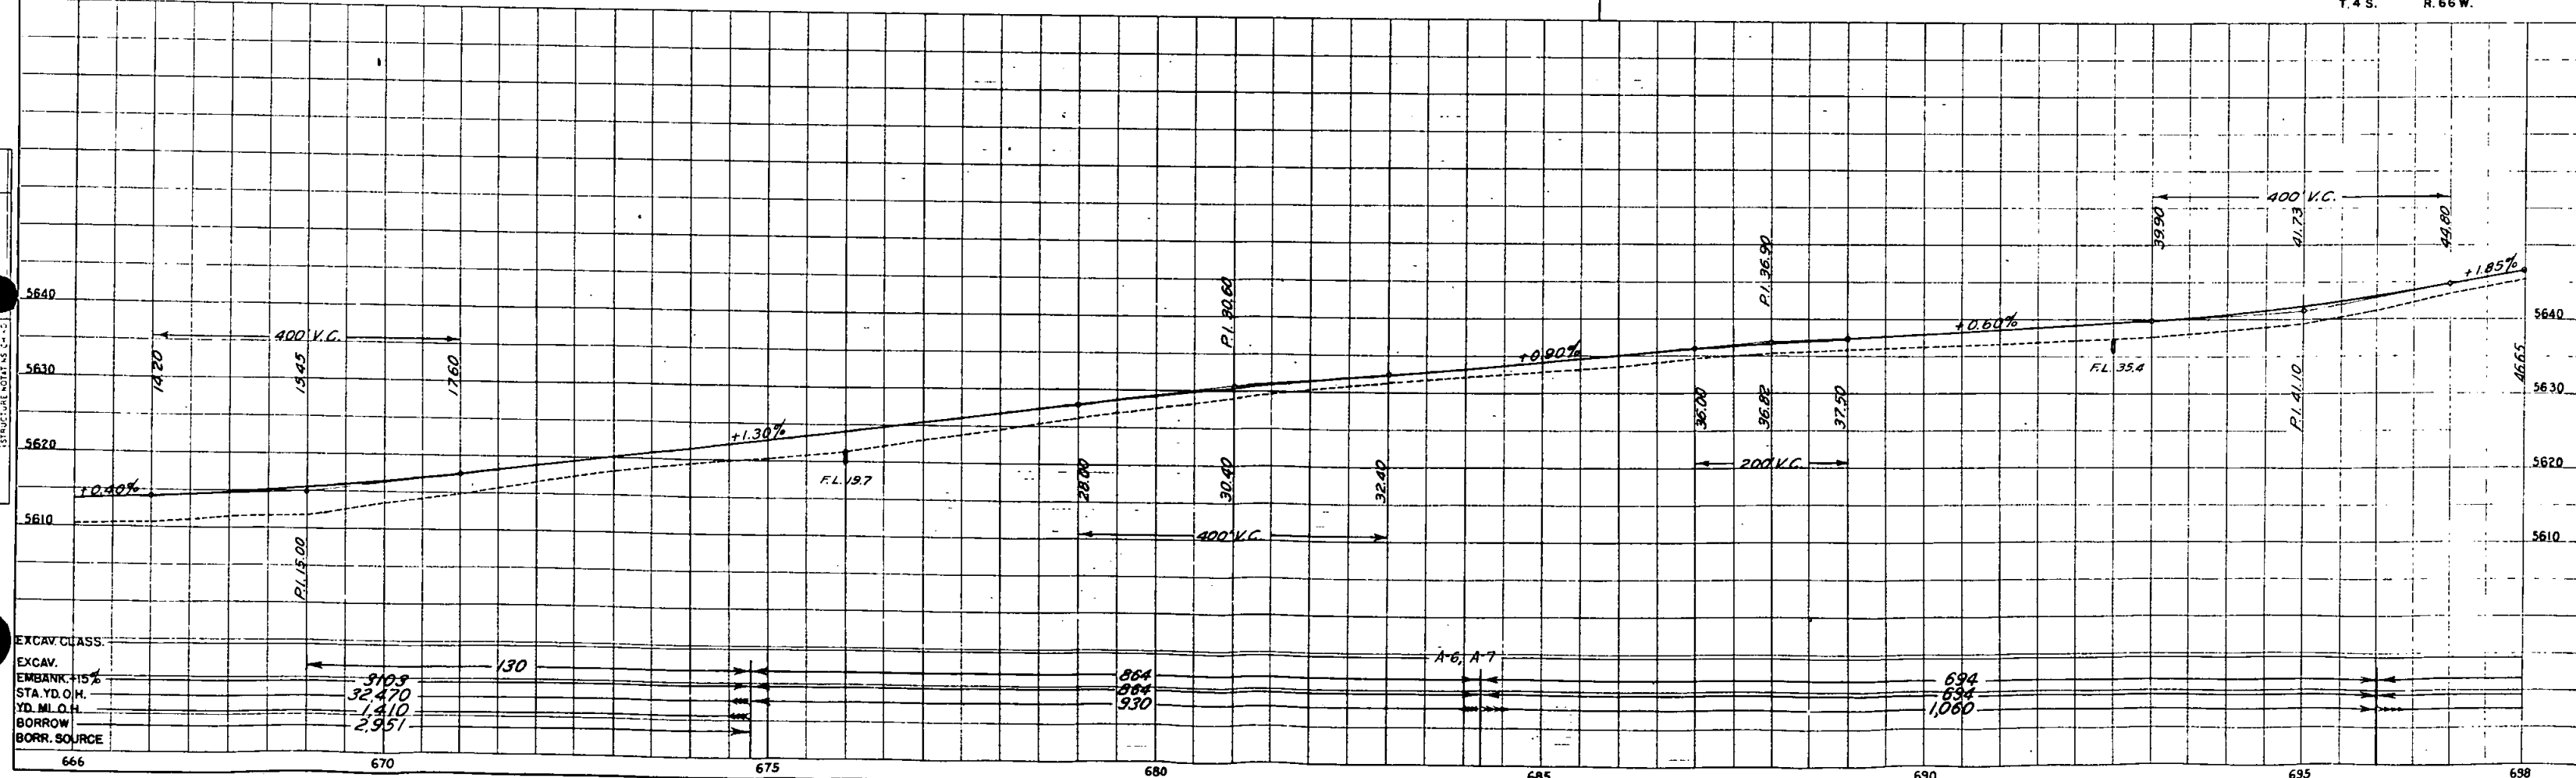

EXCAV. CLASS.
EXCAV.
EMBANK. +15%
STA. YD. O.H.
YD. M.O.H.
BORROW
BORR. SOURCE

N.W. 1/4 SEC. 30
T. 4 S. R. 65 W.

S.W. 1/4 SEC. 30
T. 4 S. R. 65 W.

FED. ROAD DIST. NO.	STATE	A.W. (P.C.E.) F.A. PROJ. NO.	SHEET NO.	TOTAL SHEETS
3	COLO.	45-A(1)	11	

UNIT NO. 2



(43) Jessie F Bennett
do Walter Bennett
2167 So. Corona St.
Denver, Colo.

(39) T. W. M^c Mahon, Estate
c/o John W. M^c Mahon
Box 332
Marysville, Kansas


(40) J. V. M^c Mahon
Ness City
Kansas

(41) Mr. & Mrs. J. V. M^c Mahon
Ness City
Kansas

(42) George J. Hoffman
204 N. 9th
Marysville, Kansas

N.E. 1/4 SEC. 25
T. 4 S. R. 66 W.

S.E. 1/4 SEC. 25
T. 4 S. R. 66 W.

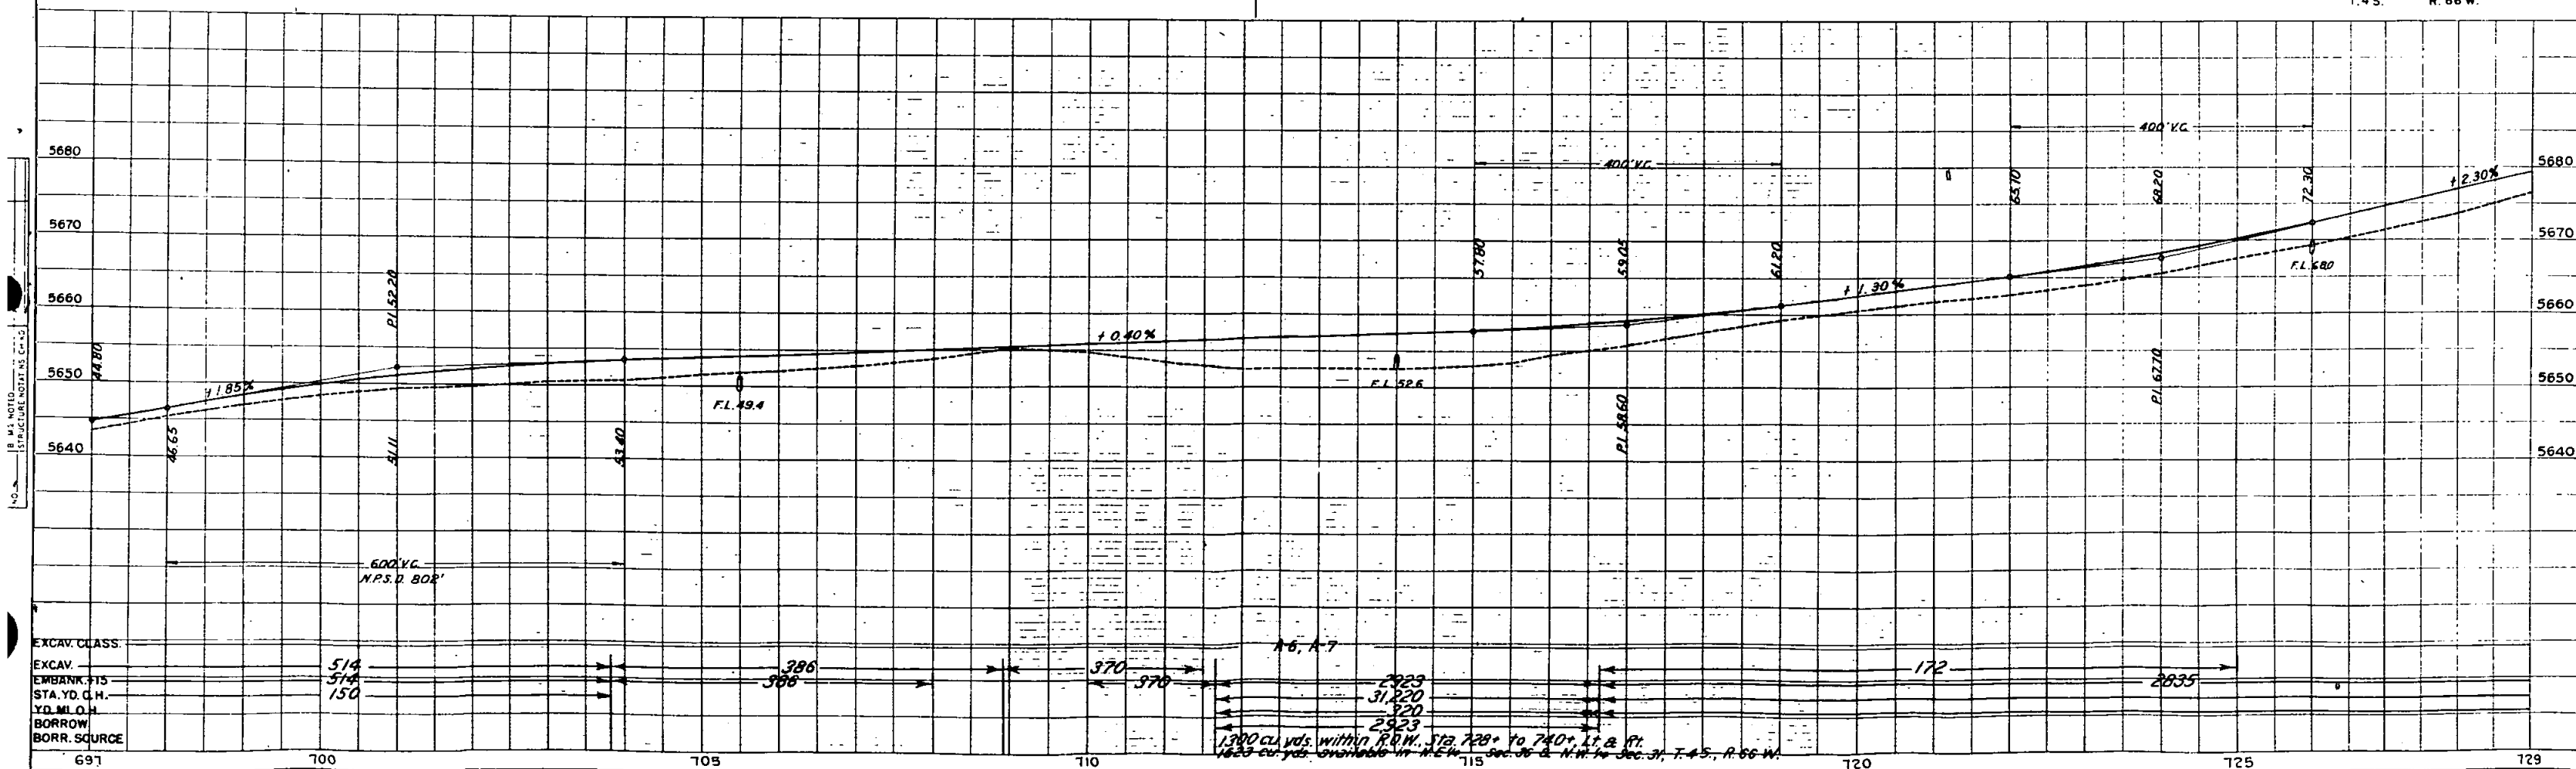

EXCAV. CLASS.
EXCAV.
EMBANK. 15
STA. YD. C.H.
YD. M.L.O.H.
BORROW
BORR. SOURCE

S.W. 1/4 SEC. 30
T.4 S. R. 65 W.

N.W. 1/4 SEC. 31
T.4 S. R. 65 W.

FED. ROAD DIST. NO.	STATE	A.W. (P.C.E.) F.A. PROJ. NO.	SHEET NO.	TOTAL SHEETS
3	COLO.	45-A(1)	12	

UNIT NO. 2




(43) Jessie F. Bennett
c/o Walter Bennett
2167 So. Corona St
Denver, Colo.

(42) George J. Hoffman
204 No. 9th
Marysville, Kansas

S.E. 1/4 SEC. 25
T.4 S. R. 66 W.

N.E. 1/4 SEC. 36
T.4 S. R. 66 W.

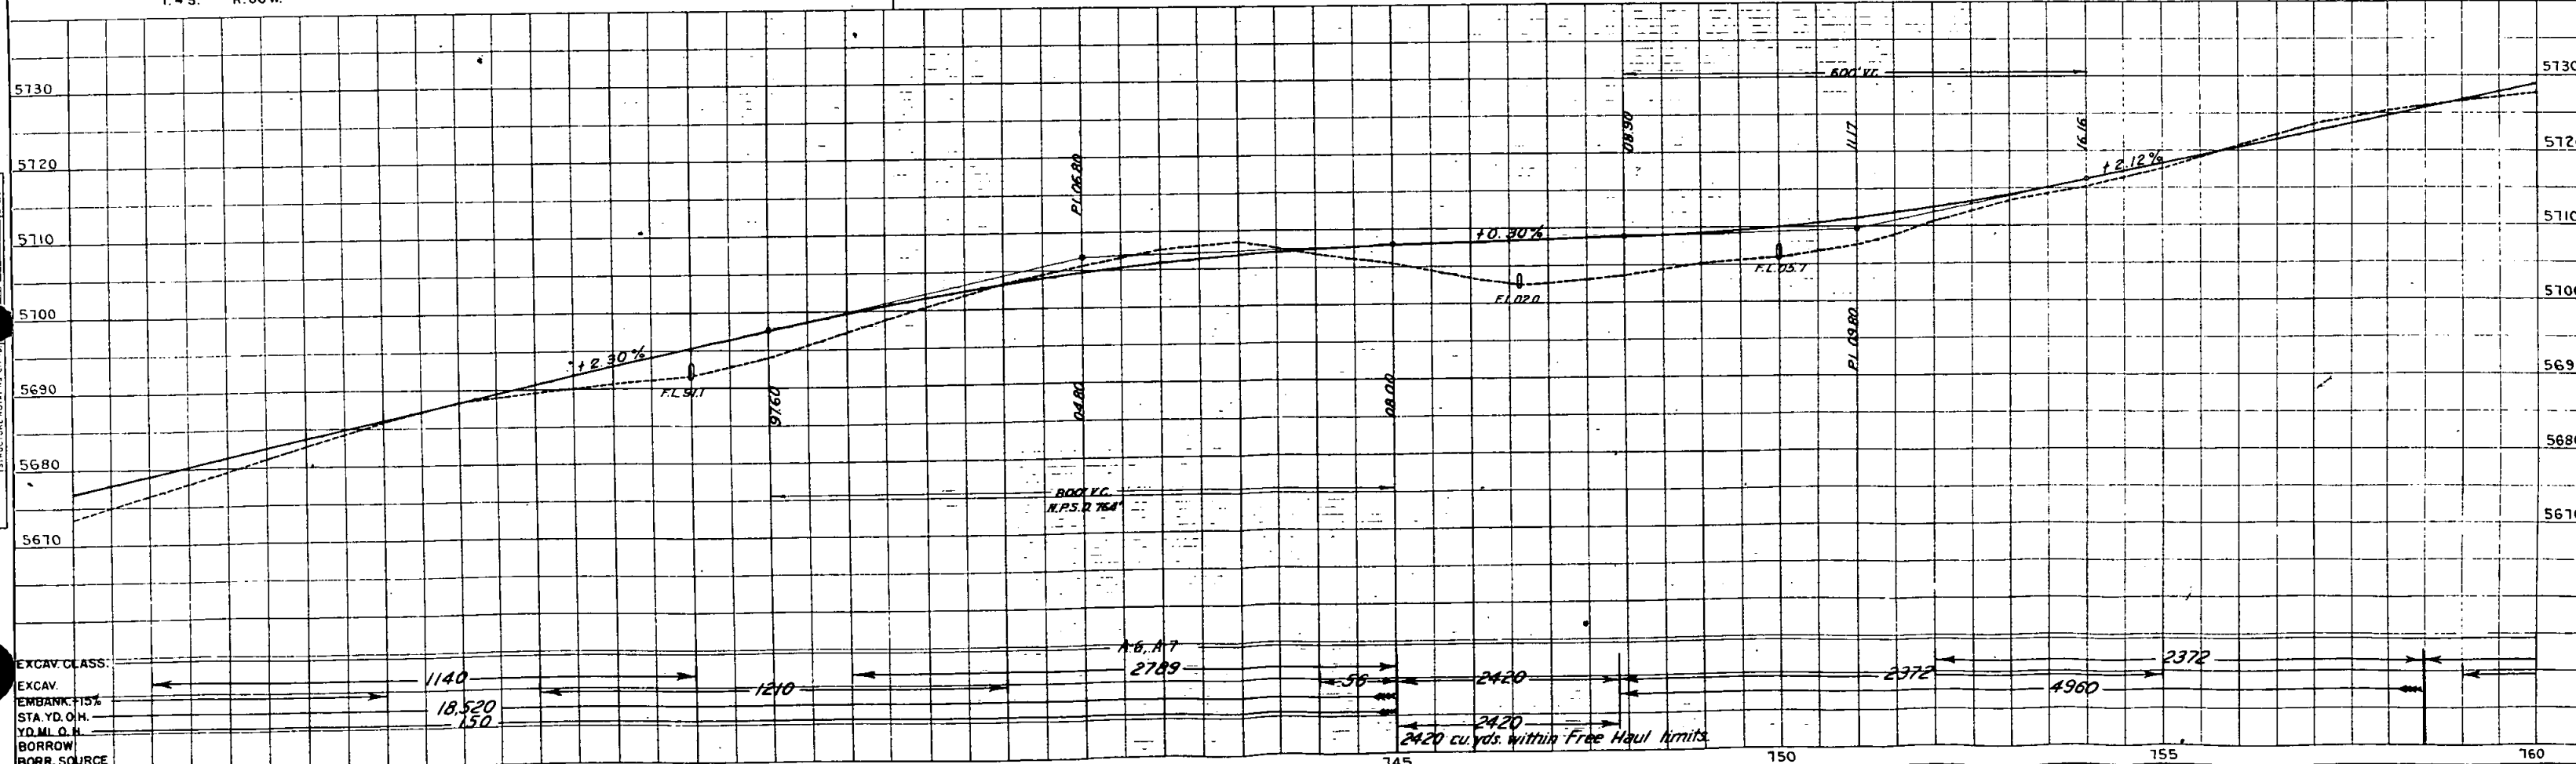


N.W. 1/4 SEC. 31
T.4S. R.65W.

S.W. 1/4 SEC. 31
T.4S. R.65W.


FED. ROAD DIST. NO.	STATE	A.W. (P.C.E.) F.A. PROJ. NO.	SHEET NO.	TOTAL SHEETS
3	COLO.	45-A(1)	13	

UNIT NO. 2

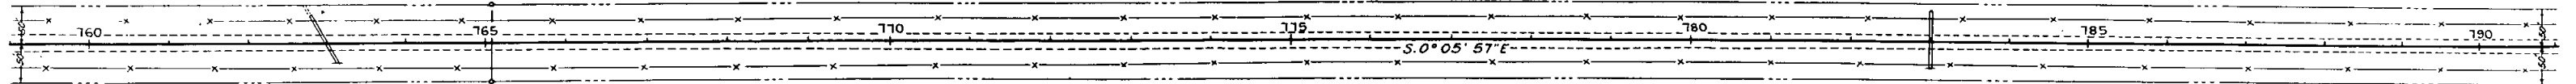

N.E. 1/4 SEC. 36
T.4S. R.66W.

S.E. 1/4 SEC. 36
T.4S. R.66W.

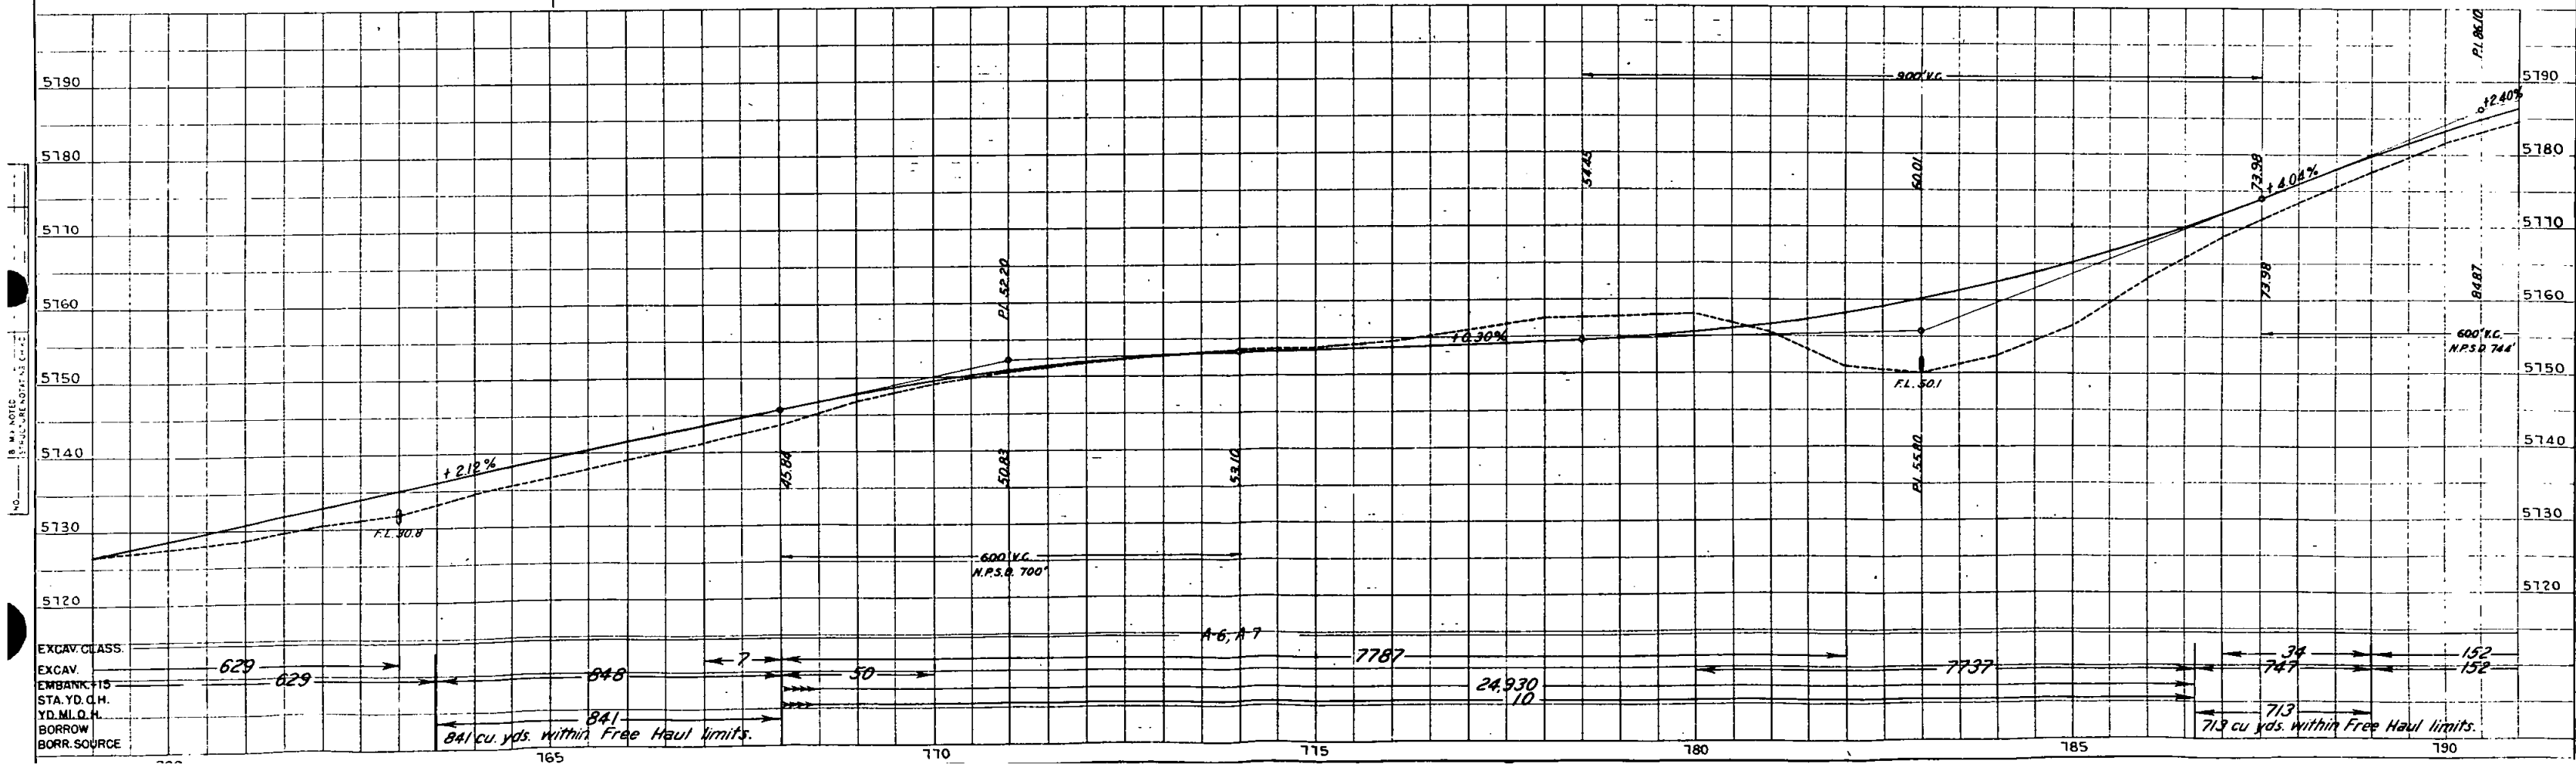


S.W. 1/4 SEC. 31
T. 4 S. R. 65 W.

N.W. 1/4 SEC. 6
T. 5 S. R. 65 W.

FED. ROAD DIST. NO.	STATE	A.W. (P.C.E.) F.A. PROJ. NO.	SHEET NO.	TOTAL SHEETS
3	COLO.	45-A(1)	14	

UNIT NO. 2

S.W. 1/4 SEC. 6
T. 5 S. R. 65 W.

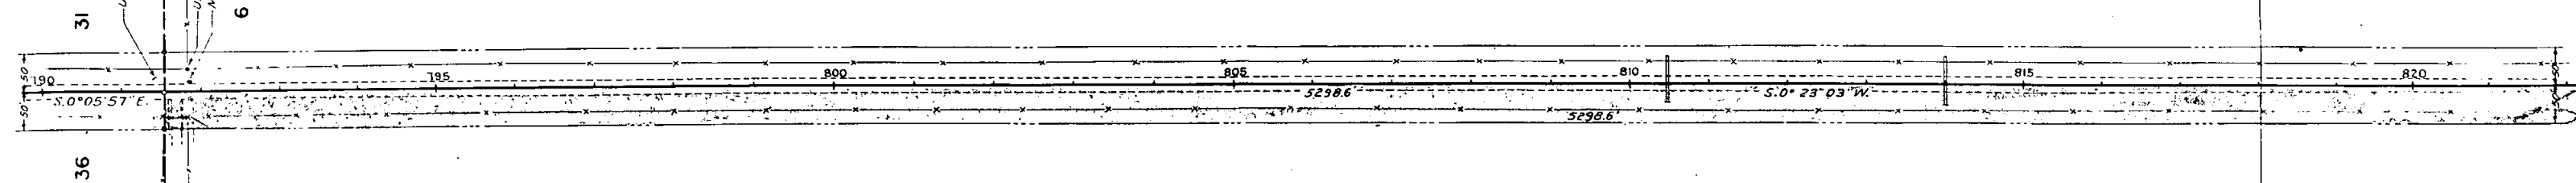


(44) F. J. Decker
2305 So. Washington St.
Denver, Colo.

S.E. 1/4 SEC. 36
T. 4 S. R. 66 W.


N.E. 1/4 SEC. 1
T. 5 S. R. 66 W.

S.E. 1/4 SEC. 1
T. 5 S. R. 66 W.

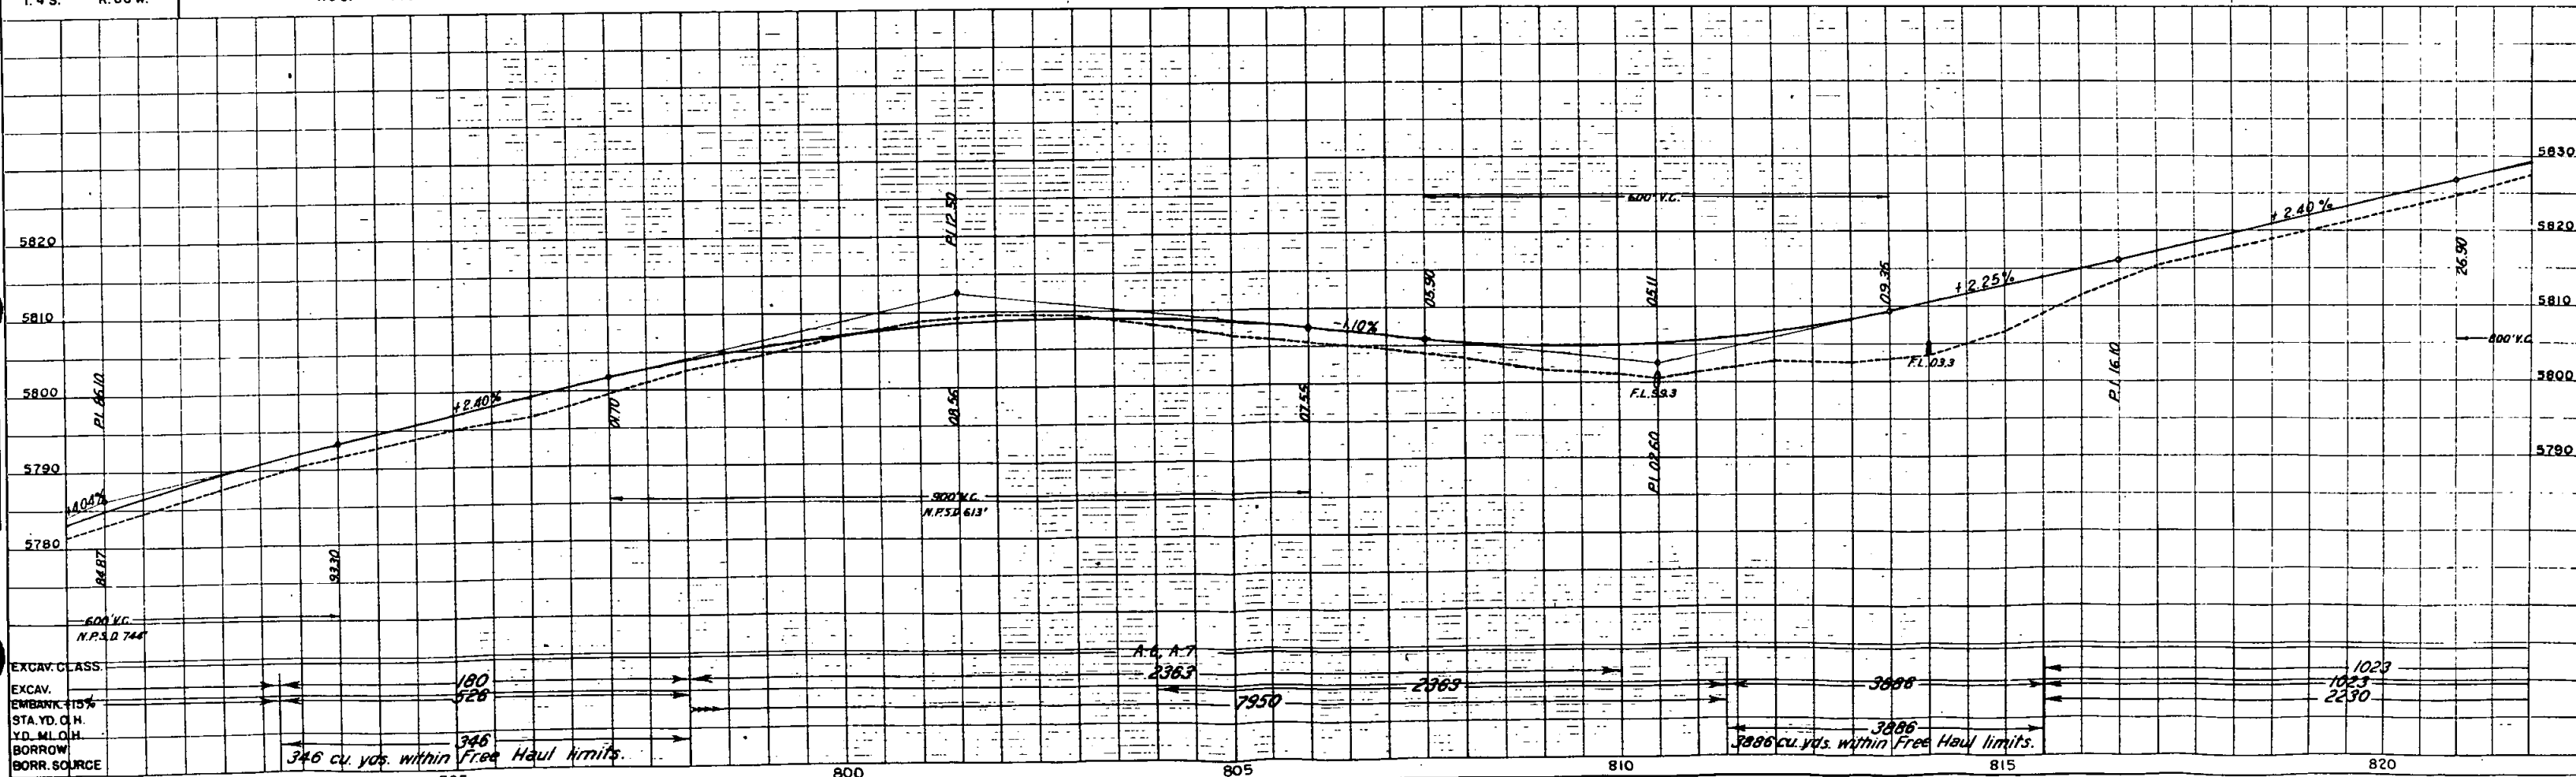

FIELD ROAD DIST. NO.	STATE	A.W. (P.C.E.) F.A. PROJ. NO.	SHEET NO.	TOTAL SHEETS
3	COLO.	45-A(1)	15	
UNIT NO. 2				

S.W. 1/4 SEC. 6
T. 5 S. R. 65 W.

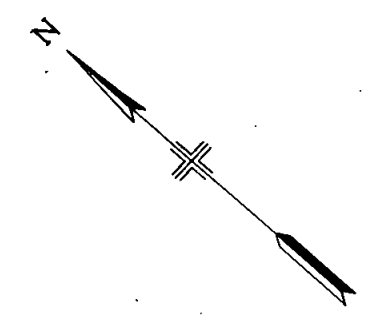

STA. 825+45.9 MAIN LINE •
STA. 825+45.9 APPR. TO PROJ.
(SHEET NO. 28)


Δ 89° 52' L.
D 3°
T 1905.4'
L 2995.6'
R 1910.0'

STA. 825+45.9-END A.W. (P.C.E.) F.A.P. 45-(1)
UNIT NO. 2 MAIN LINE
BEGIN A.W. (P.C.E.) F.A.P. 45-A(1)
UNIT NO. 2 APPROACH TO PROJECT

44 F.J. Decker
2305 So. Washington St.
Denver, Colo.

S.E. 1/4 SEC. 1
T. 5 S. R. 66 W.

N.W. 1/4 SEC. 7
T. 5 S. R. 65 W.

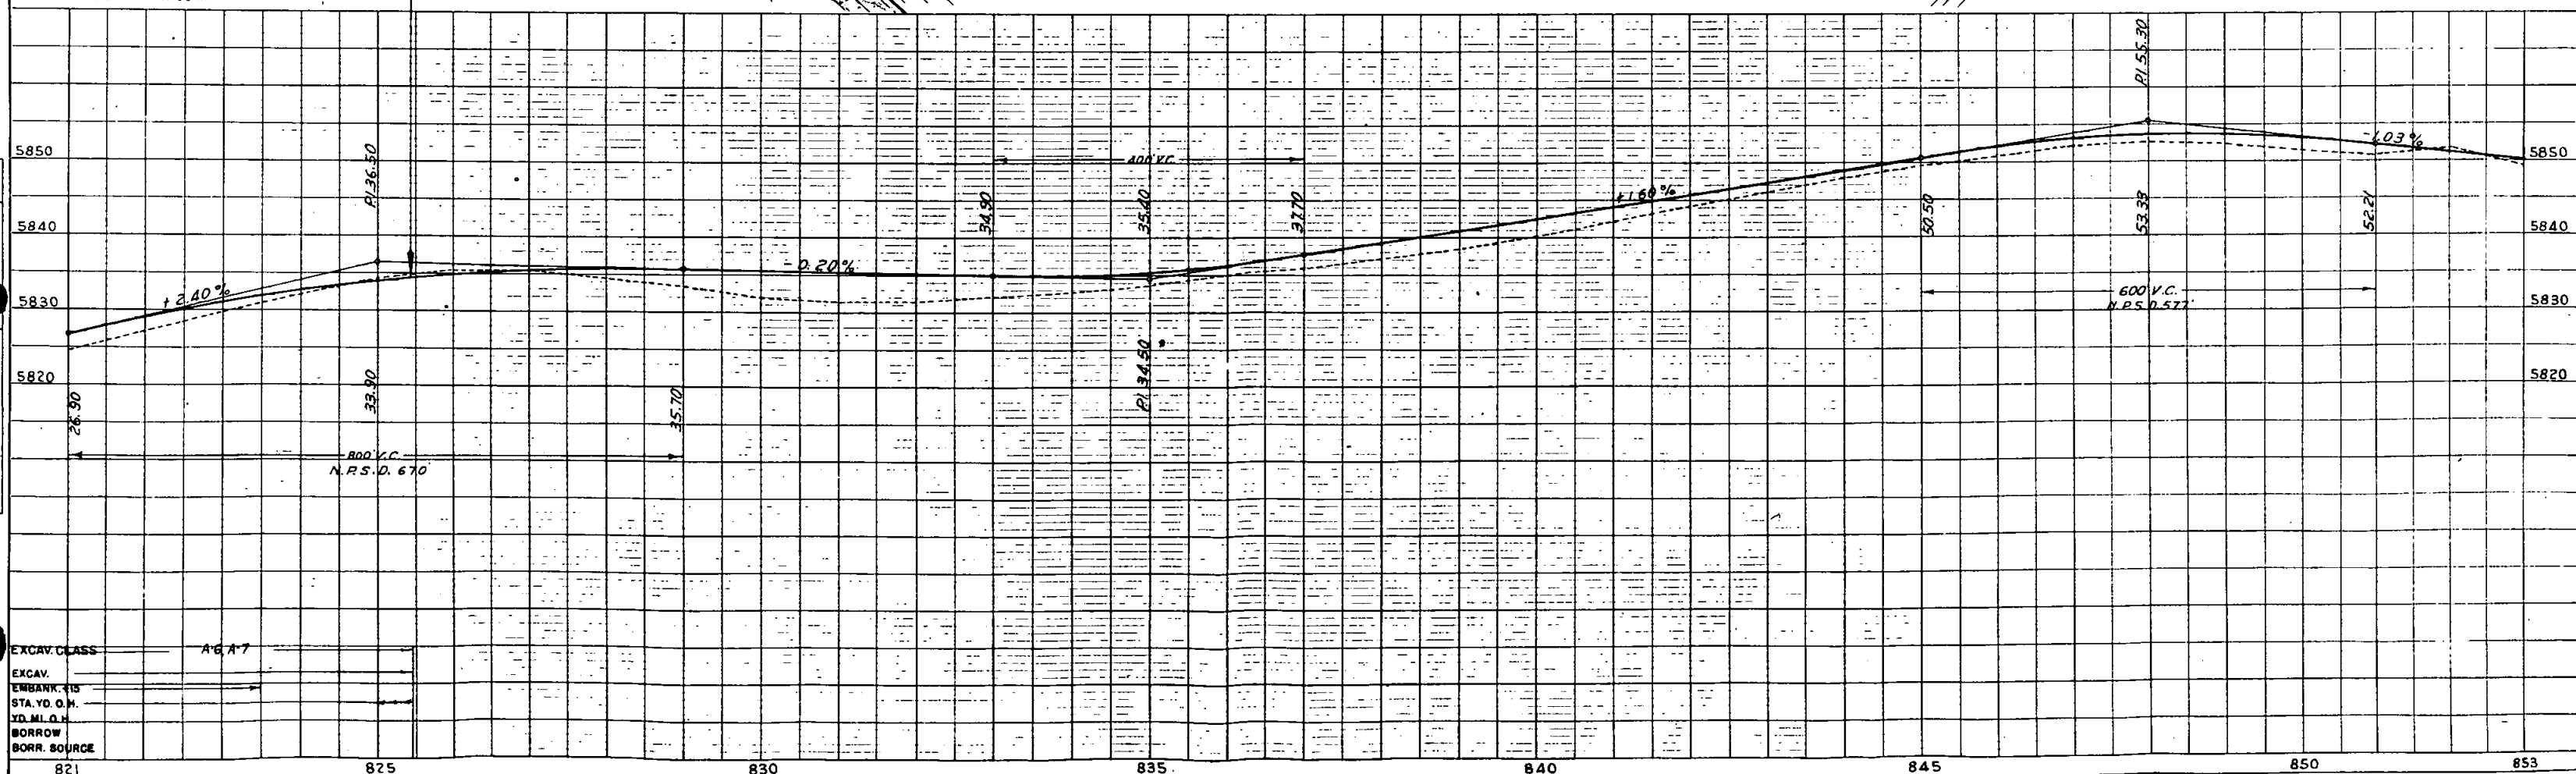


EXCAV. CLASS	A & B
EXCAV.	
EMBANK. IS	
STA. YD. O.M.	
YD. M.L. O.M.	
BORROW	
BORR. SOURCE	

S.W. 1/4 SEC. 6
T.5 S. R.65 W.

FED. ROAD DIST. NO.	STATE	A.W.C.P.C.E.) F.A. PROJ. NO.	SHEET NO.	TOTAL SHEETS
3	COLO.	45-AC13	16	

UNIT NO. 2
APPROACH TO PROJECT

A. 89°52' L.
D. 3°
T. 1905.4'
L. 2995.6'
R. 1910.0'

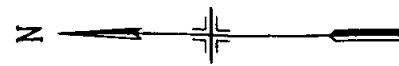


P.I. 844+51.3

(44) F.J. Decker
2305 So. Washington St.
Denver, Colo.

S.E. 1/4 SEC. 1
T.5 S. R.66 W.

STA 825+45.9 - END A.W.P.C.E. FAP 45-A0 UNIT NO.2 MAIN LINE
= BEGIN A.W.P.C.E. FAP 45-A0 UNIT NO.2. APPR. TO PROJ.

STA 844+51.3 - END A.W.P.C.E. FAP 45-A0 UNIT NO.2
APPROACH TO PROJECT

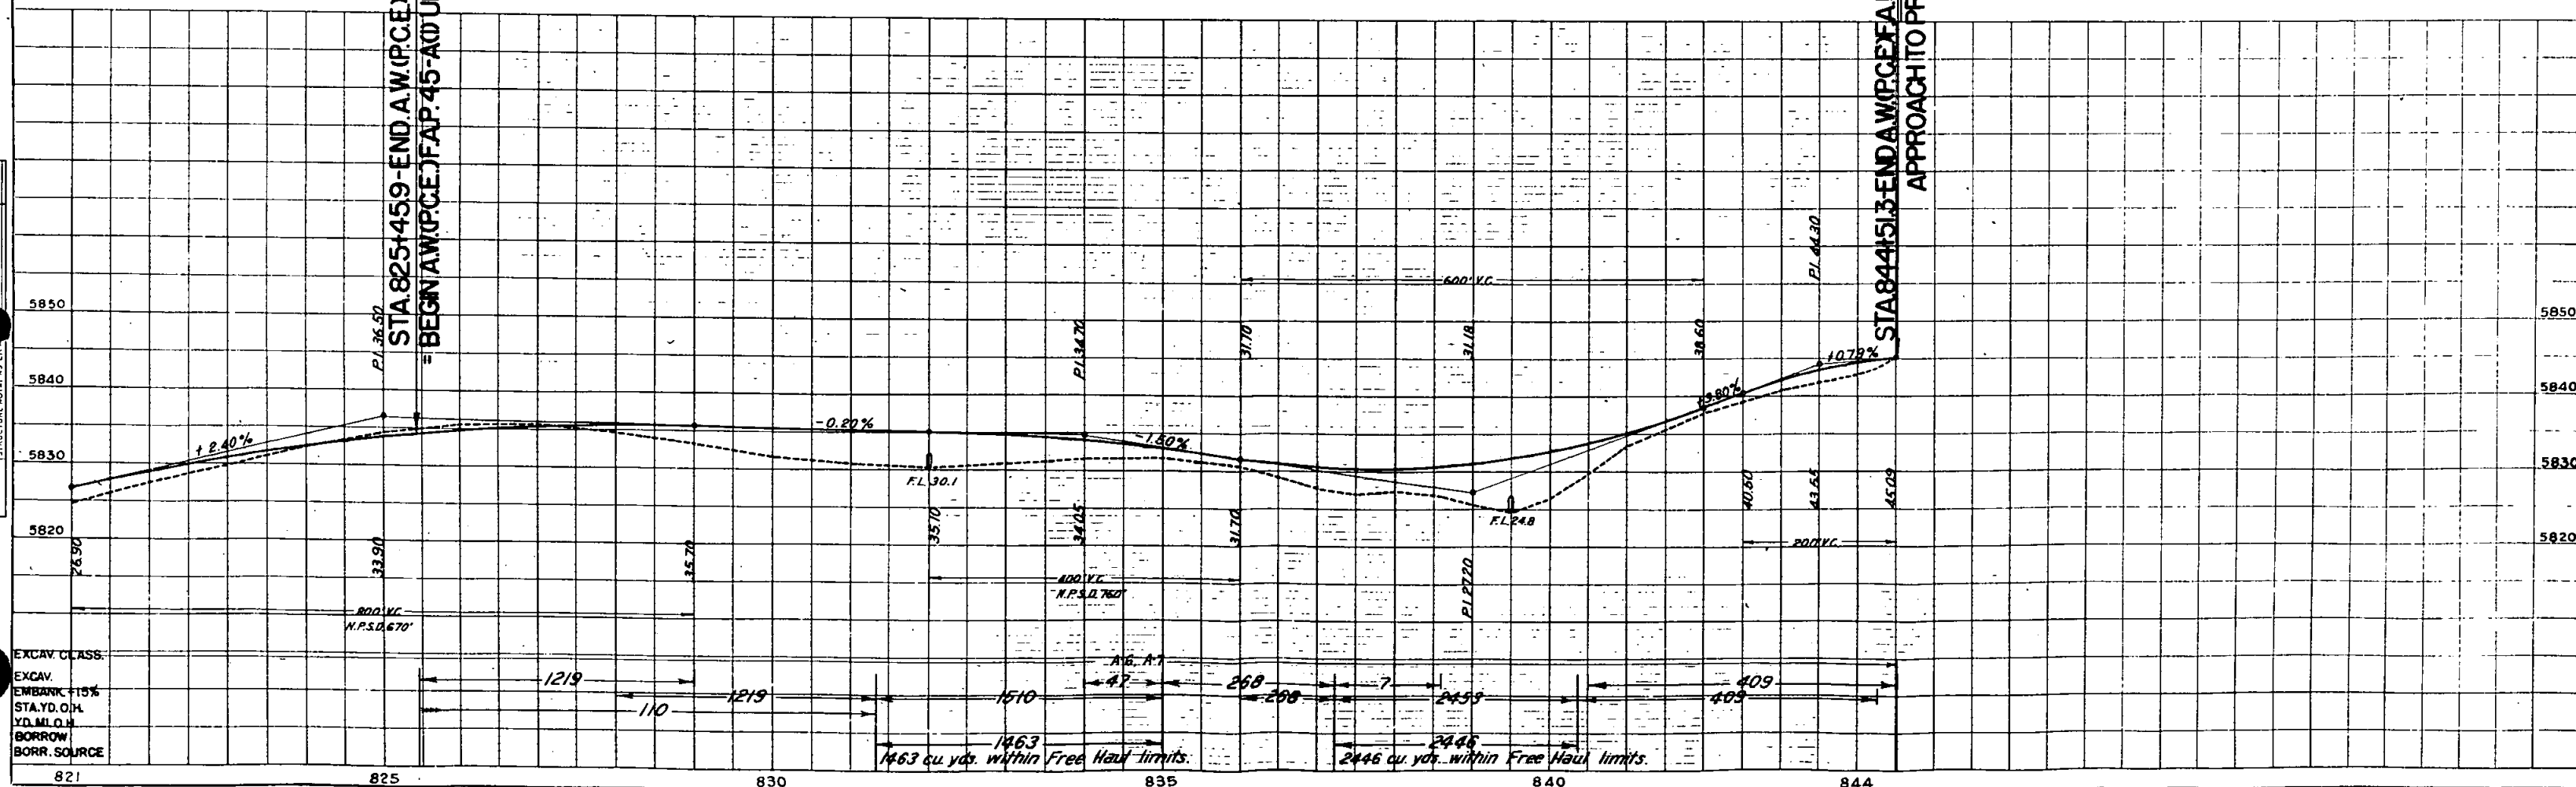

EXCAV. CLASS.
EXCAV. EMBANK. 15%
STA. YD. O.H.
YD. M.L.O.H.
BORROW SOURCE

N.W. 4 SEC. 7
T. 4 S. R. 66 W.



FED. ROAD DIST. NO.	STATE	A.W.(P.C.E.) F.A. PROJ. NO.	SHEET NO.	TOTAL SHEETS
3	COLO.	45-A(1)	17	

Rev. 3-26-41-C.H.H. "R" LINE - UNIT NO. 2

COLUMBIA

GARDENS

(46) Antero Lost Park Reservoir
646 Equitable Bldg
Denver, Colo.

Blk No. 1

Blk No. 16

R. 66 W.
R. 67 W.

PI 282+50.5 MAIN LINE
5+00 BEGIN "R" LINE

E. 6TH AVE.
TO LOWRY FIELD

45 J. T. Thomson,
1337 Calif. St.
Denver, Colo.


458 William Smith,
6th Avenue,
Aurora, Colo.

STA. 5+00 BEGIN A.W.(P.C.E.) F.A.P. 45-A(1)
UNIT NO. 2 "R" LINE

N.E. 4 SEC. 12
T. 4 S. R. 67 W.

NO. 1
STRUCTURE NOTED AS CH. 40

EXCAV. CLASS.
EXCAV.
EMBANK. 15%
STA. Y.O. C.H.
Y.O. M.O. H.
BORROW

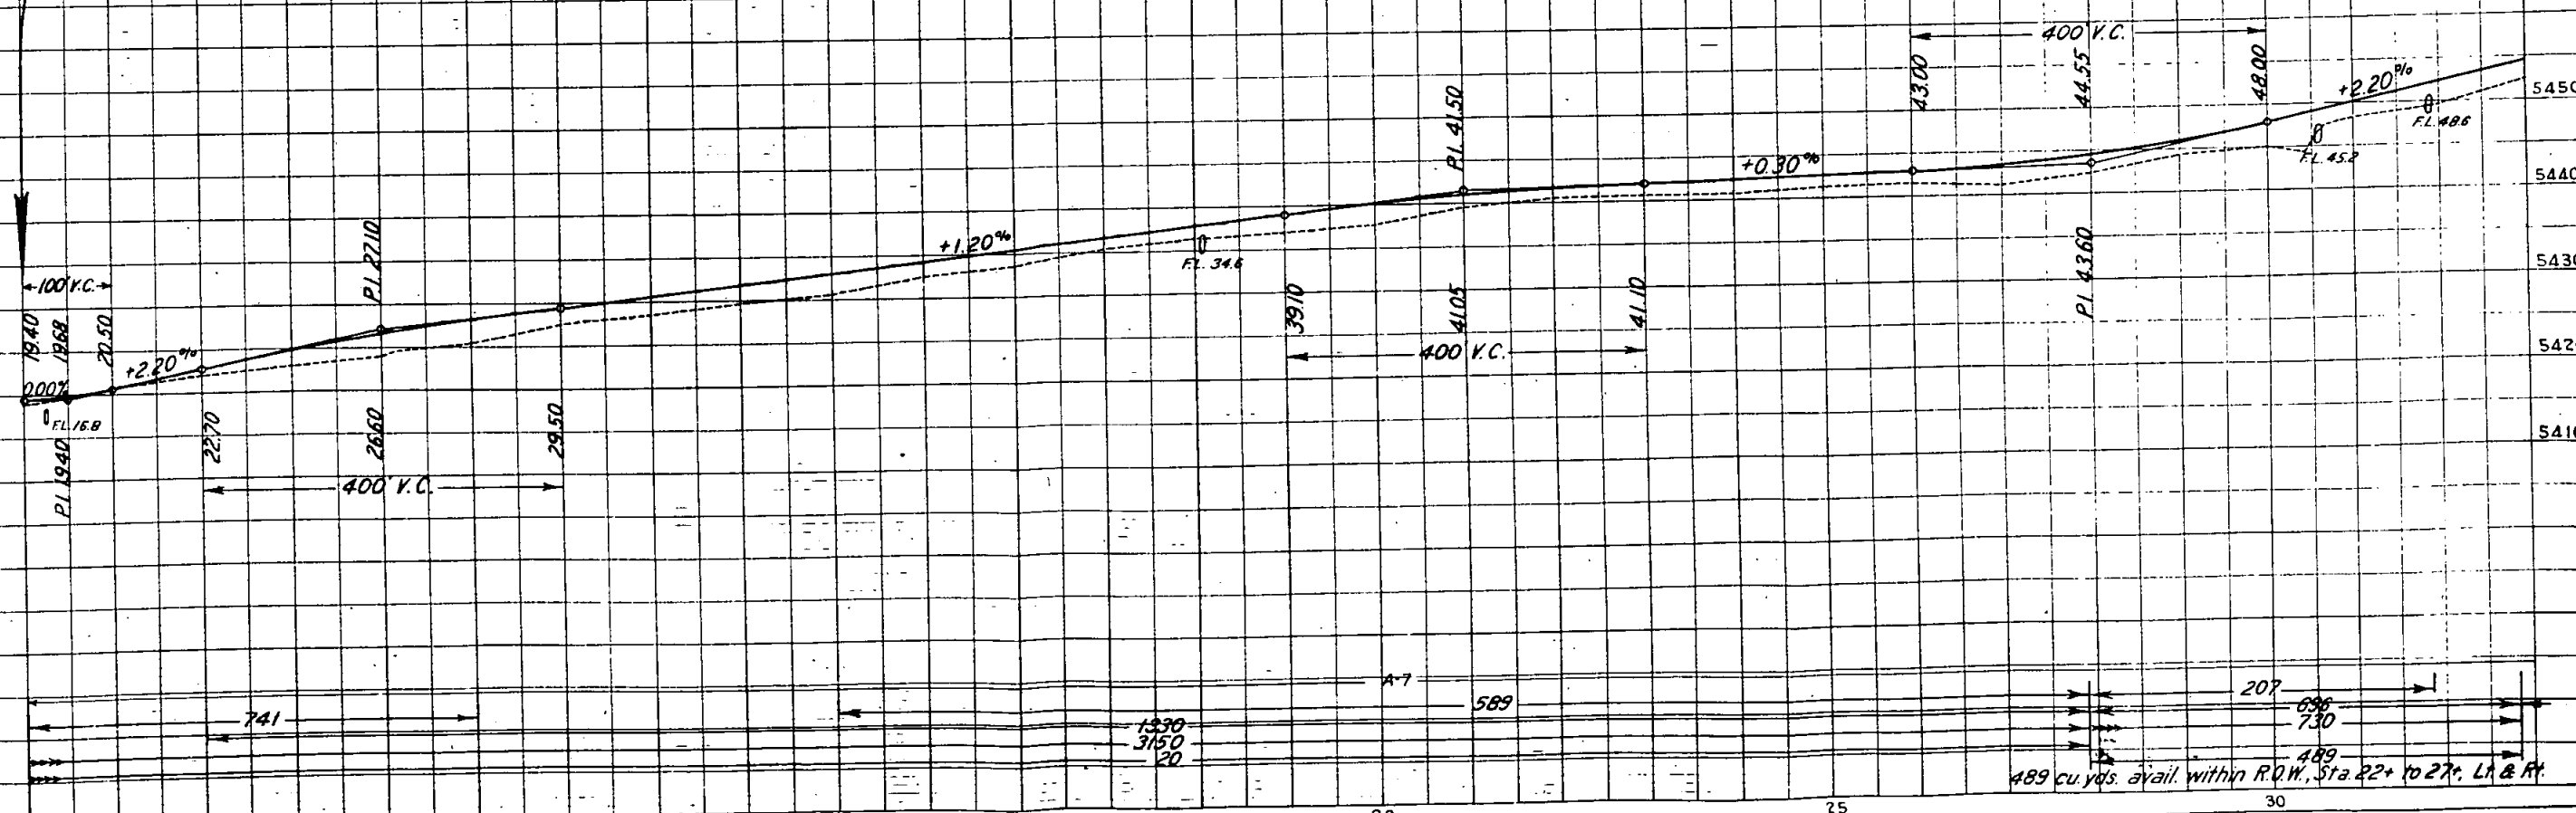



S.W. 4 SEC. 7
T. 4 S., R. 66 W.



FILE NO.	STATE	AW (P.C.E.D.F.A.)	SHEET NO.	TOTAL SHEETS
3	COLO.	45-A(1)	18	

R. LINE - UNIT No. 2


N.W. 4 SEC. 18
T. 4 S., R. 66 W.

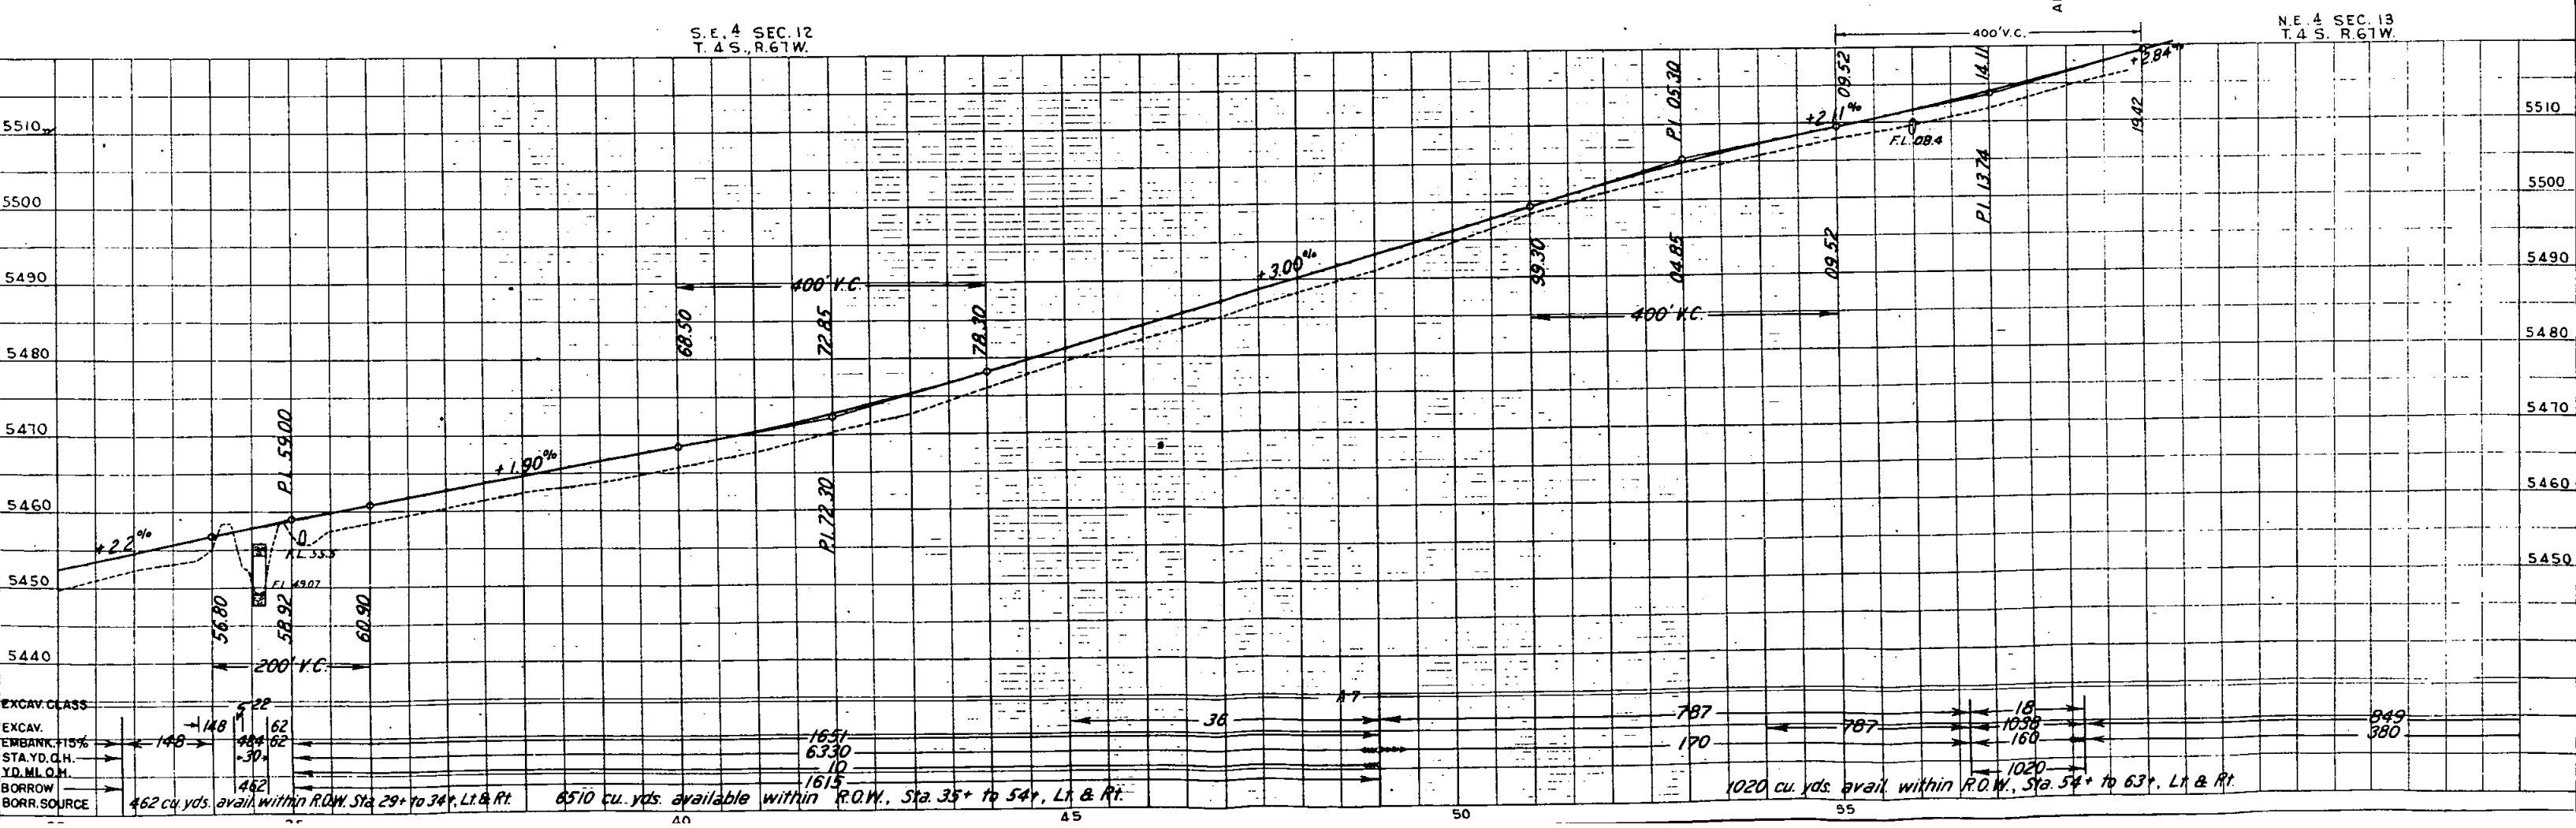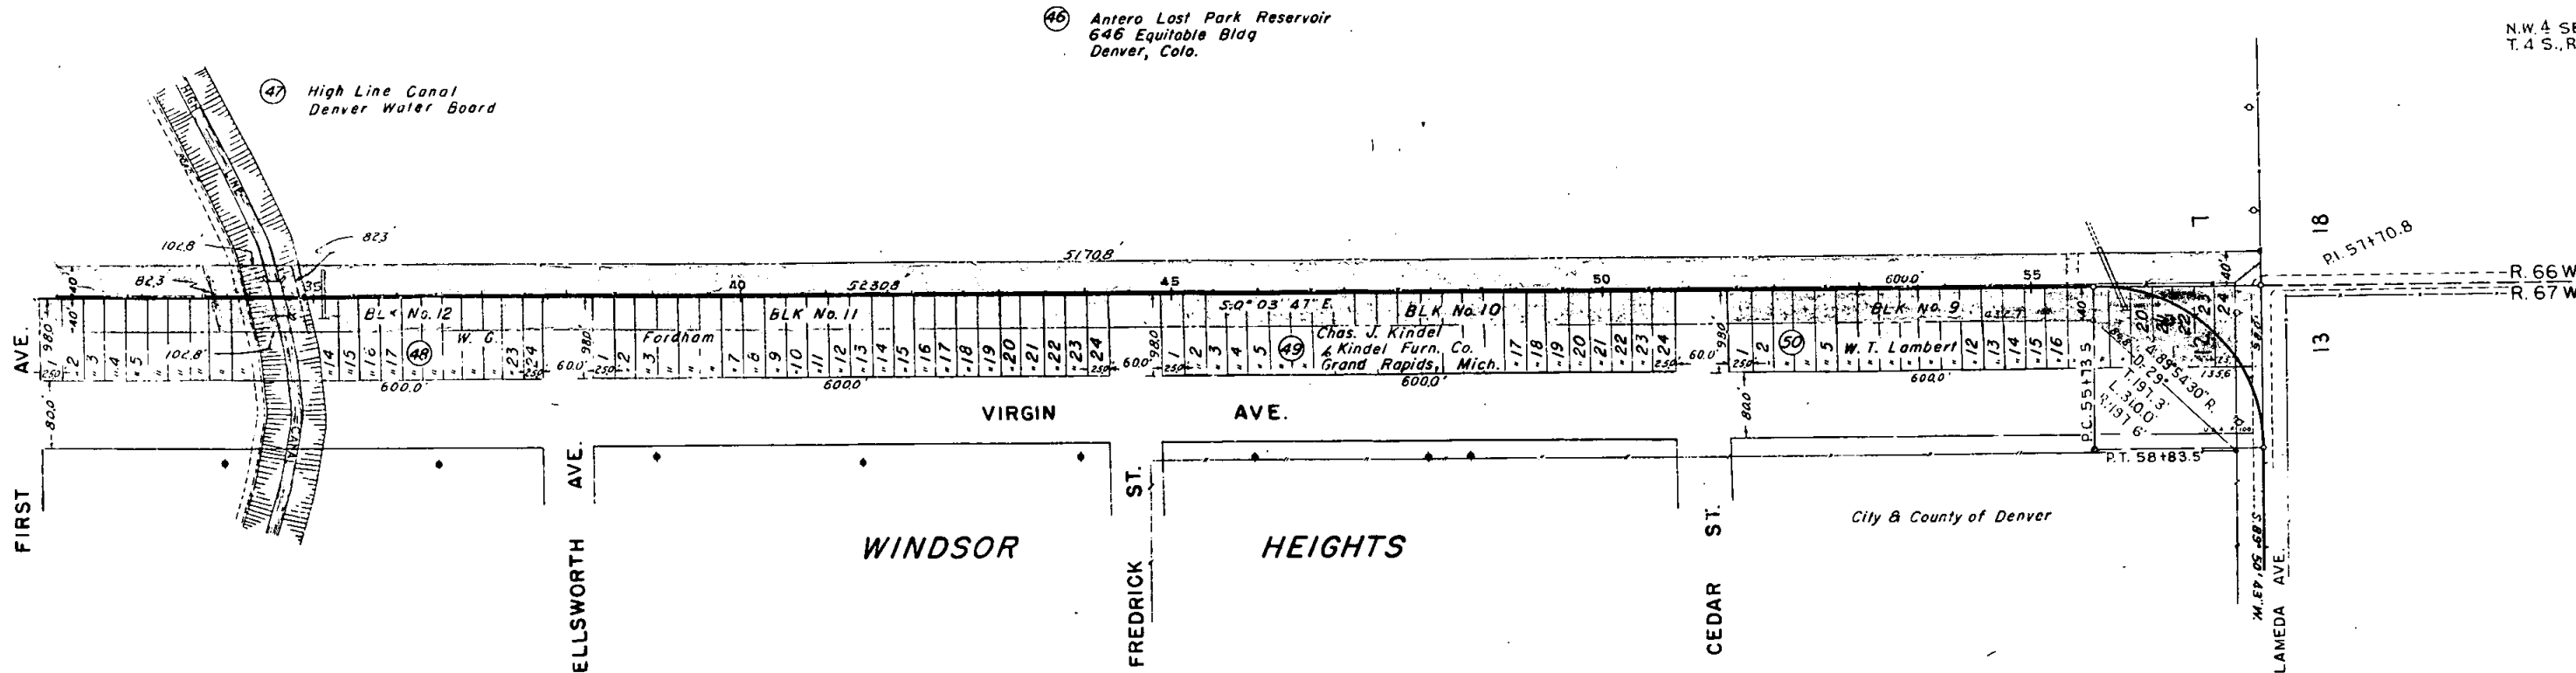


N.E. 4 SEC. 13
T. 4 S., R. 61

FED. ROAD DIST. NO.	STATE	A.W.(P.C.E.) F.A. PROJ. NO.	SHEET NO.	TOTAL SHEETS
3	COLO.	45-A(1)	19	

"R" LINE - UNIT NO. 2

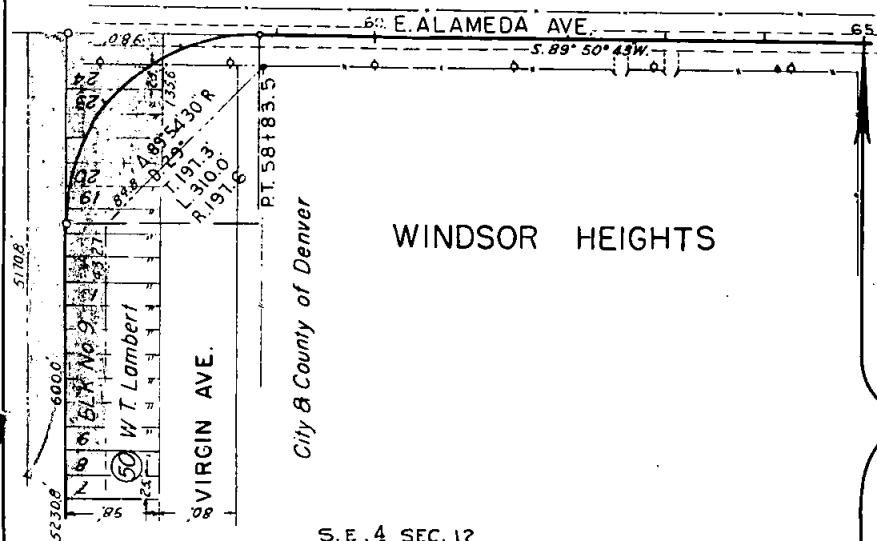

STA. 65+00 END A.W.(P.C.E.) F.A.P. 45-A(1)
UNIT NO. 2 "R" LINE

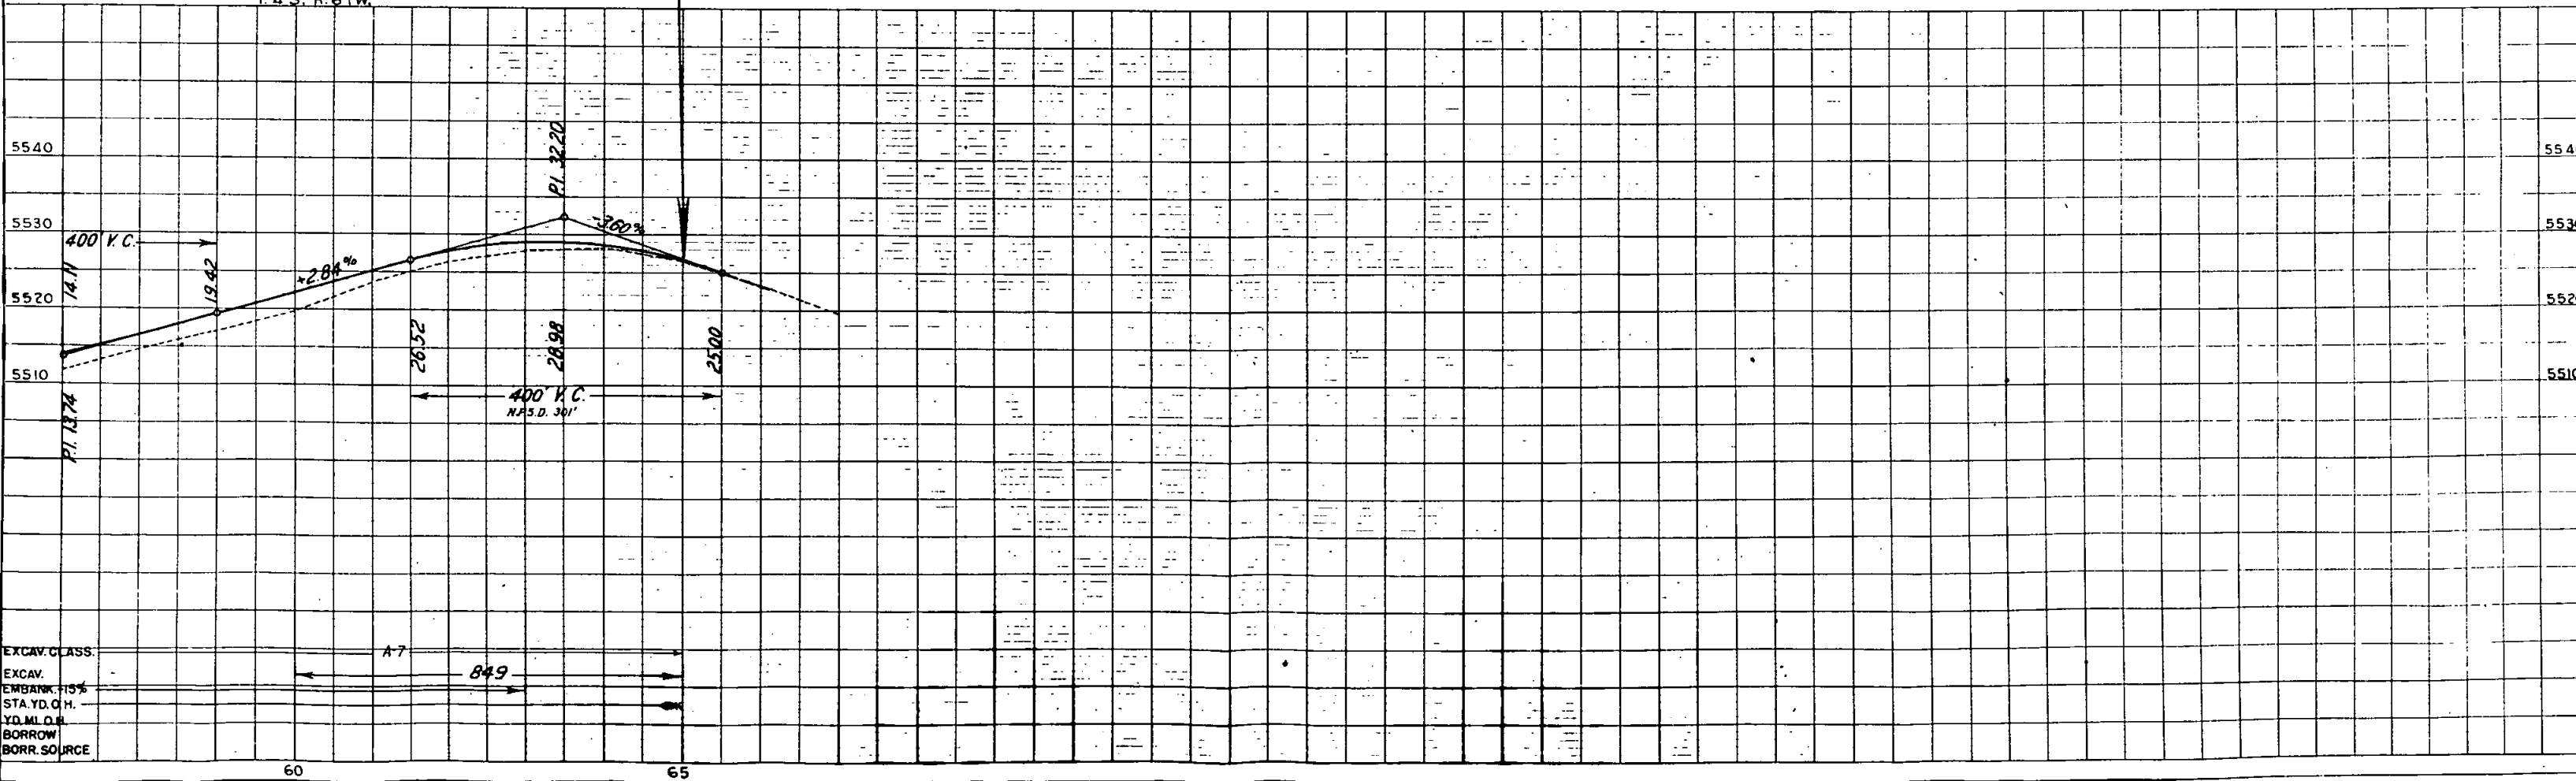

SW⁴ SEC. 12

NW⁴ SEC. 13
T.4S. R.66W.

FIELD ROAD DIST. NO.	STATE	AW (I'CL) A PROJ. NO.	SHEET NO.	TOTAL SHEETS
3	COLO.	45-A(1) UNIT NO. 2 "A" LINE	20	



(51) Andrew J. Caldwell
Box 104
Watkins, Colo.


STA. 10+00-BEGIN AW (P.C.E.) F.A.P. 45-A(1)
UNIT NO. 2 "A" LINE

SE⁴ SEC. 11
T.4S. R.66W.

NE⁴ SEC. 14
T.4S. R.66W.

STA 15+37.6-END AW (P.C.E.) F.A.P. 45-A(1)
UNIT NO. 2 "A" LINE

4 82°28' R
D 99
T 538.0
L 916.3
R 636.7

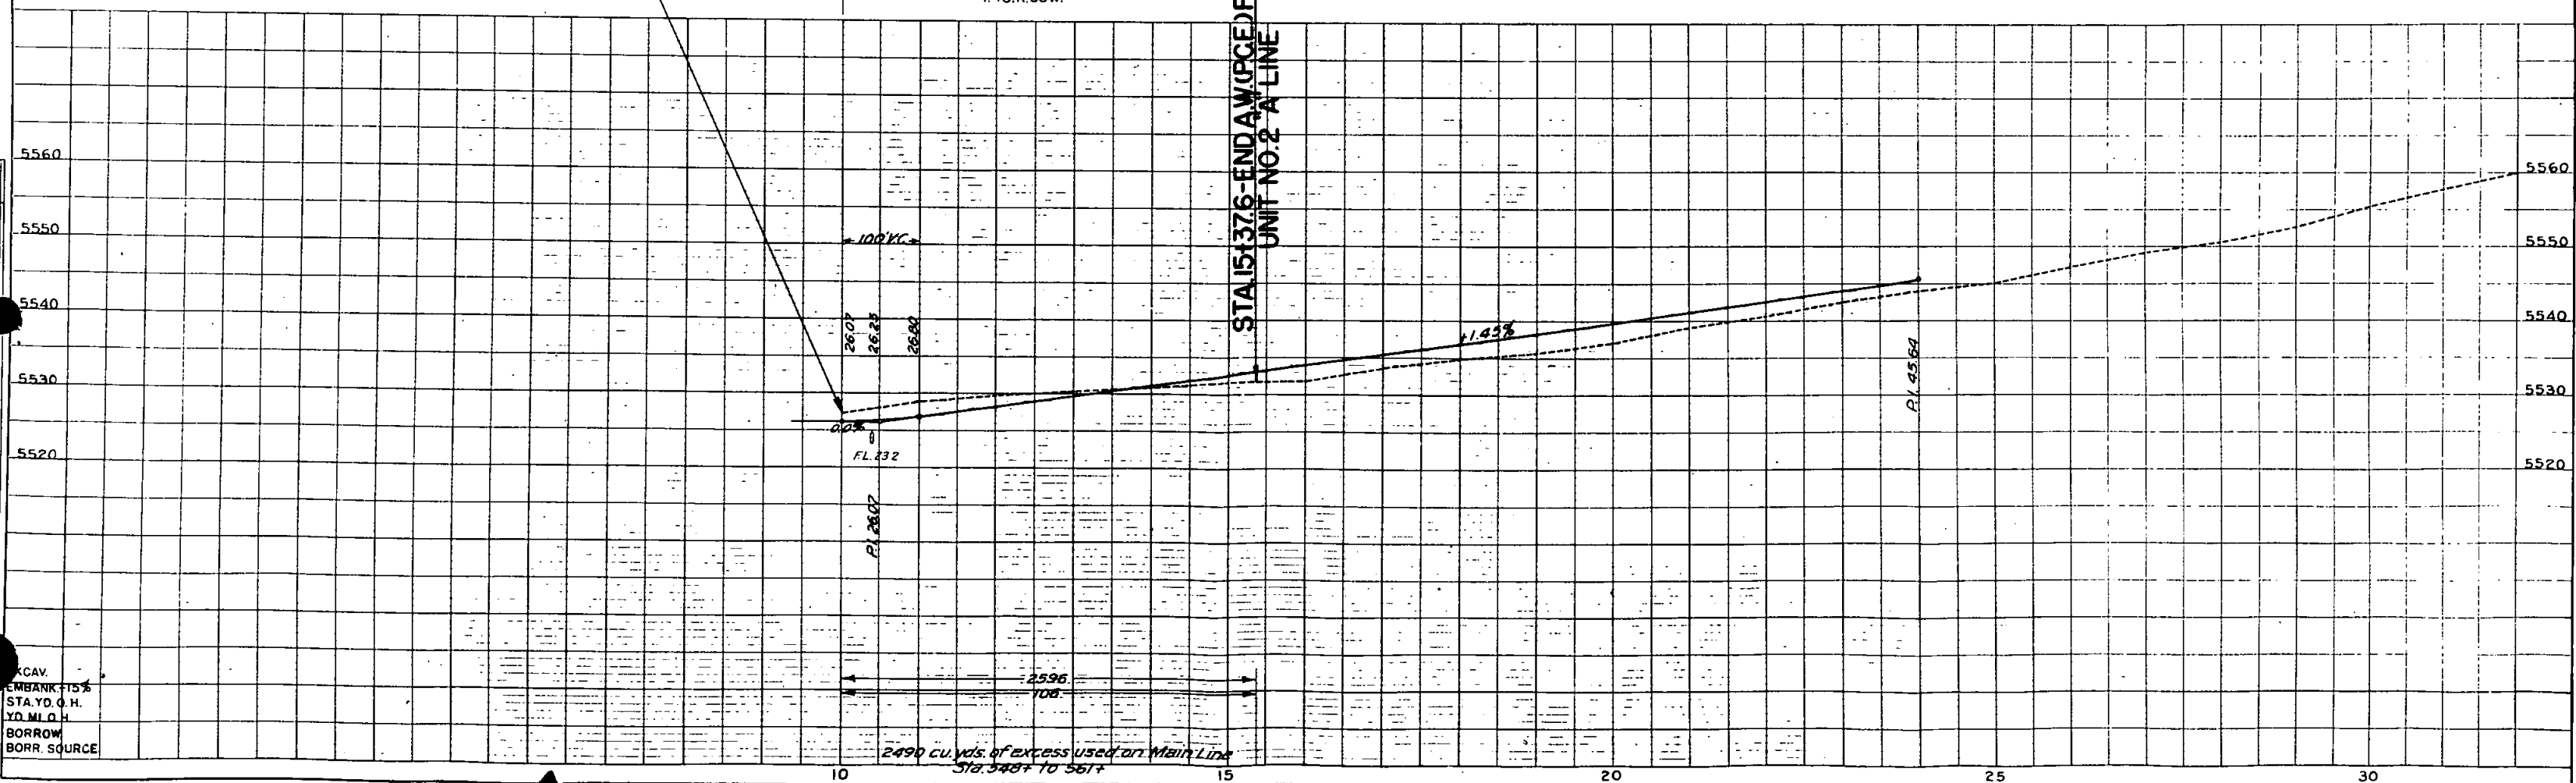

EMCAV.
EMBANK. 15%
STA. Y.D. O.H.
Y.D. M.L.O.H.
BORROW
BORR. SOURCE