
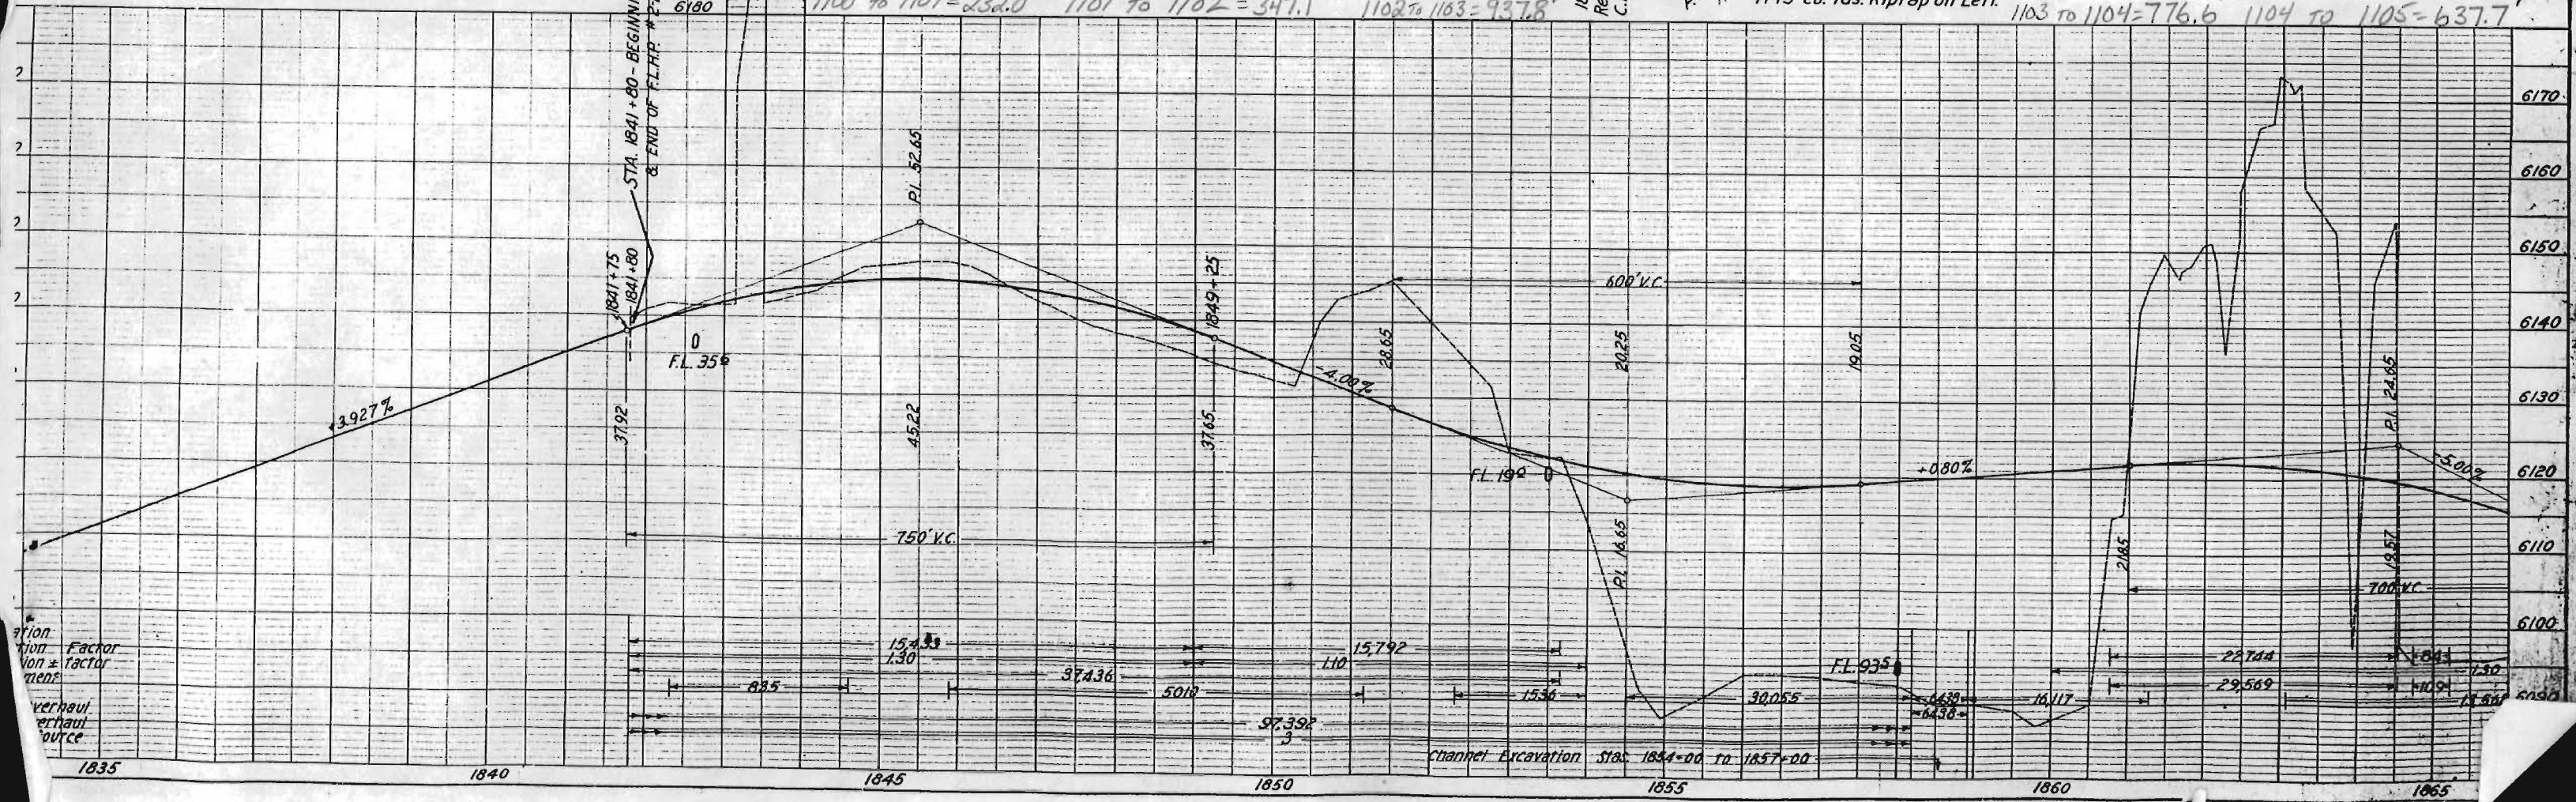




Note: Fencing, Gates, and R.O.W. Markers are tabulated on Sheet No. 3a.
 Guard Fence is tabulated on Sheet No. 4.
 Pole lines encroaching on construction, except as noted, are to be removed by owners.
 Alignment and Grades as shown hereon are subject to modification during construction.

1052 to 1049 PLAN = 525.6' - N. 19° 15' 25" E.
 GRID = 525.5' - N 19° 46' 01" E. > 0° 30' 36"



FED. ROAD DIST. NO.	STATE	A.W. PROJ. NO.	SHEET NO.	TOTAL SHEETS
3	COLO.	400 FA	13	

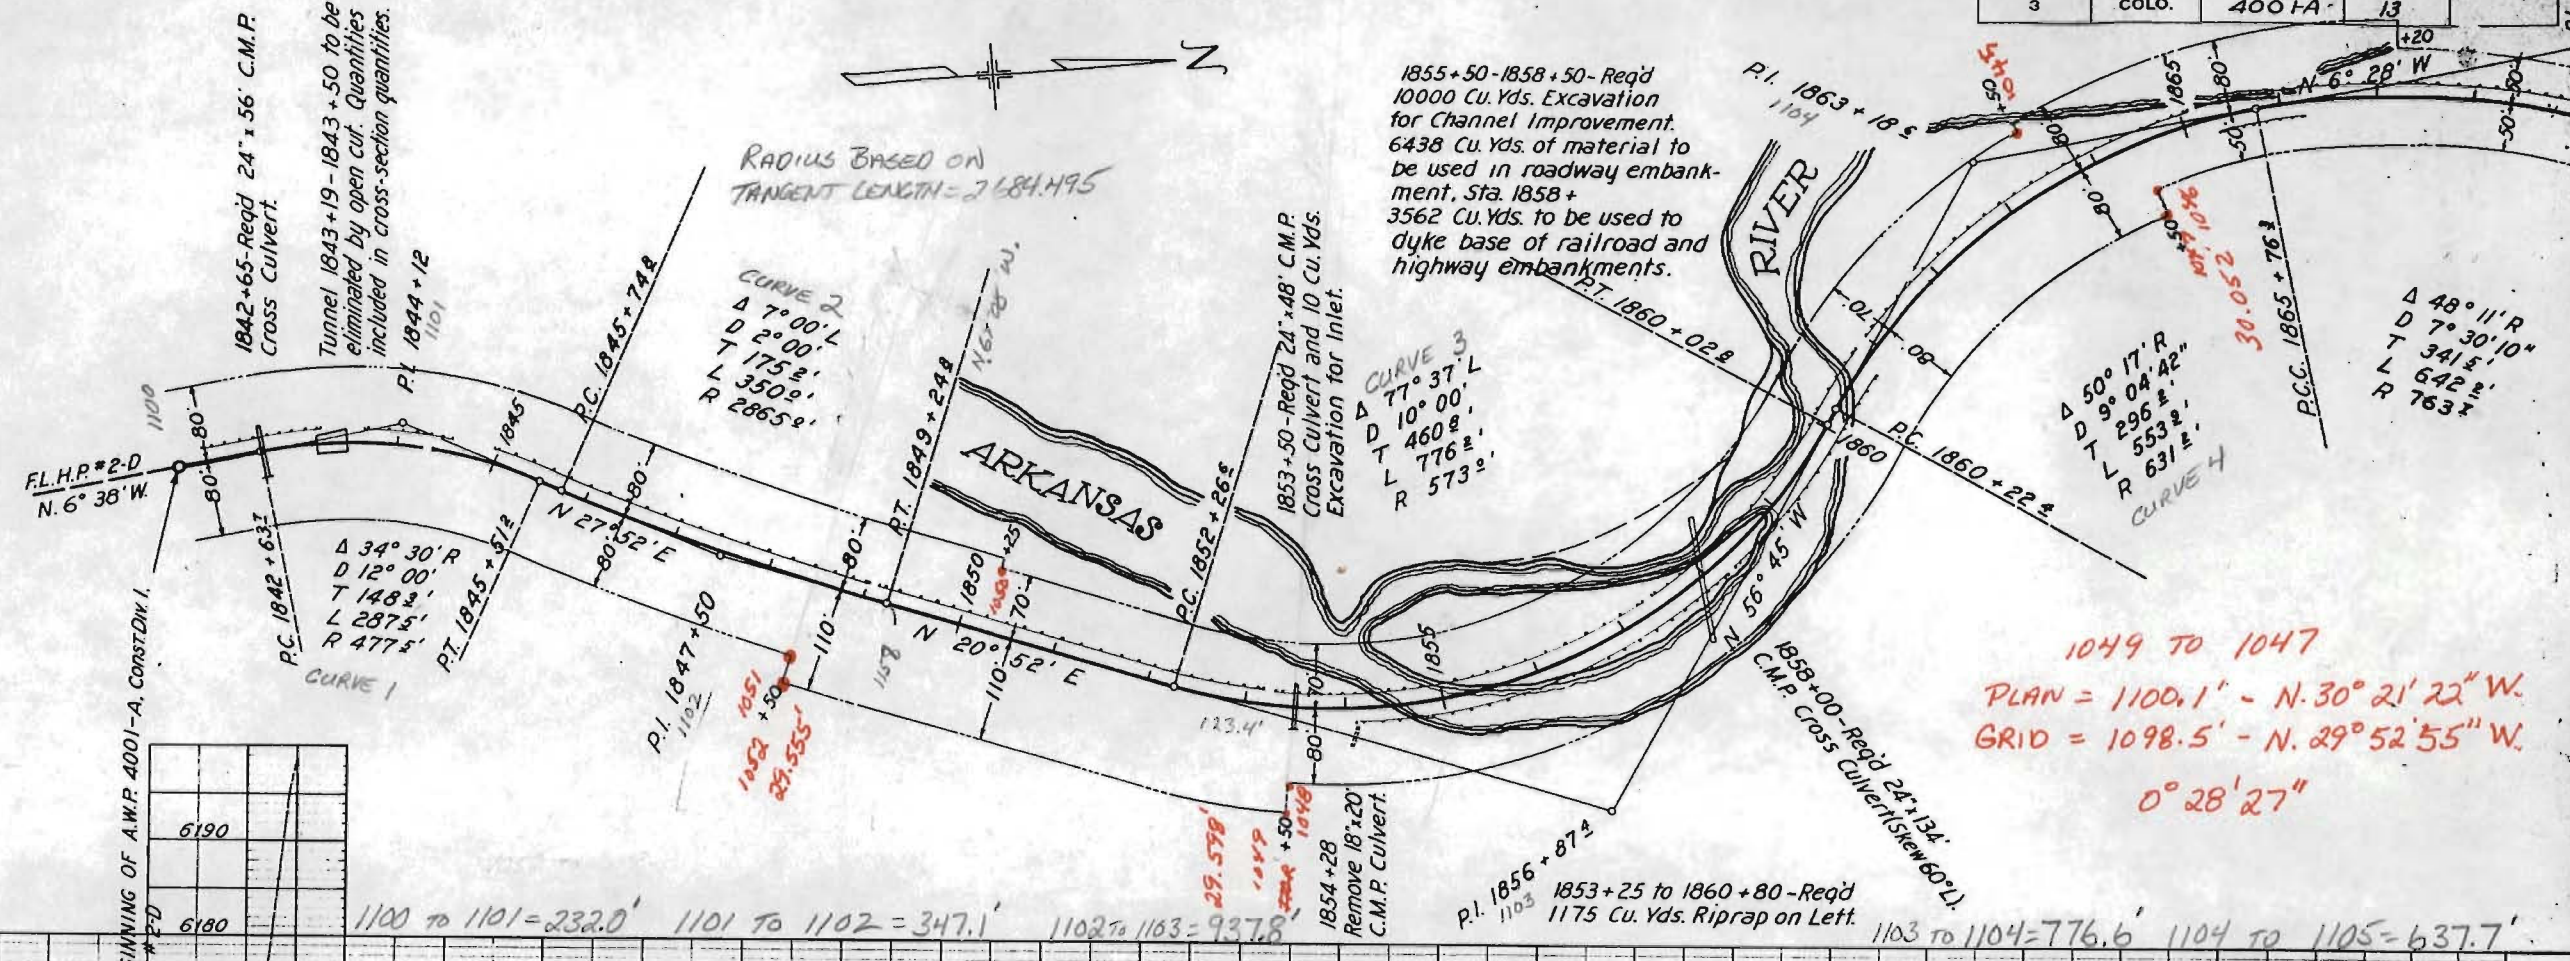

FED. ROAD DIST. NO.	STATE	A.W. PROJ. NO.	SHEET NO.	TOTAL SHEETS
3	COLO.	4001-A	15	

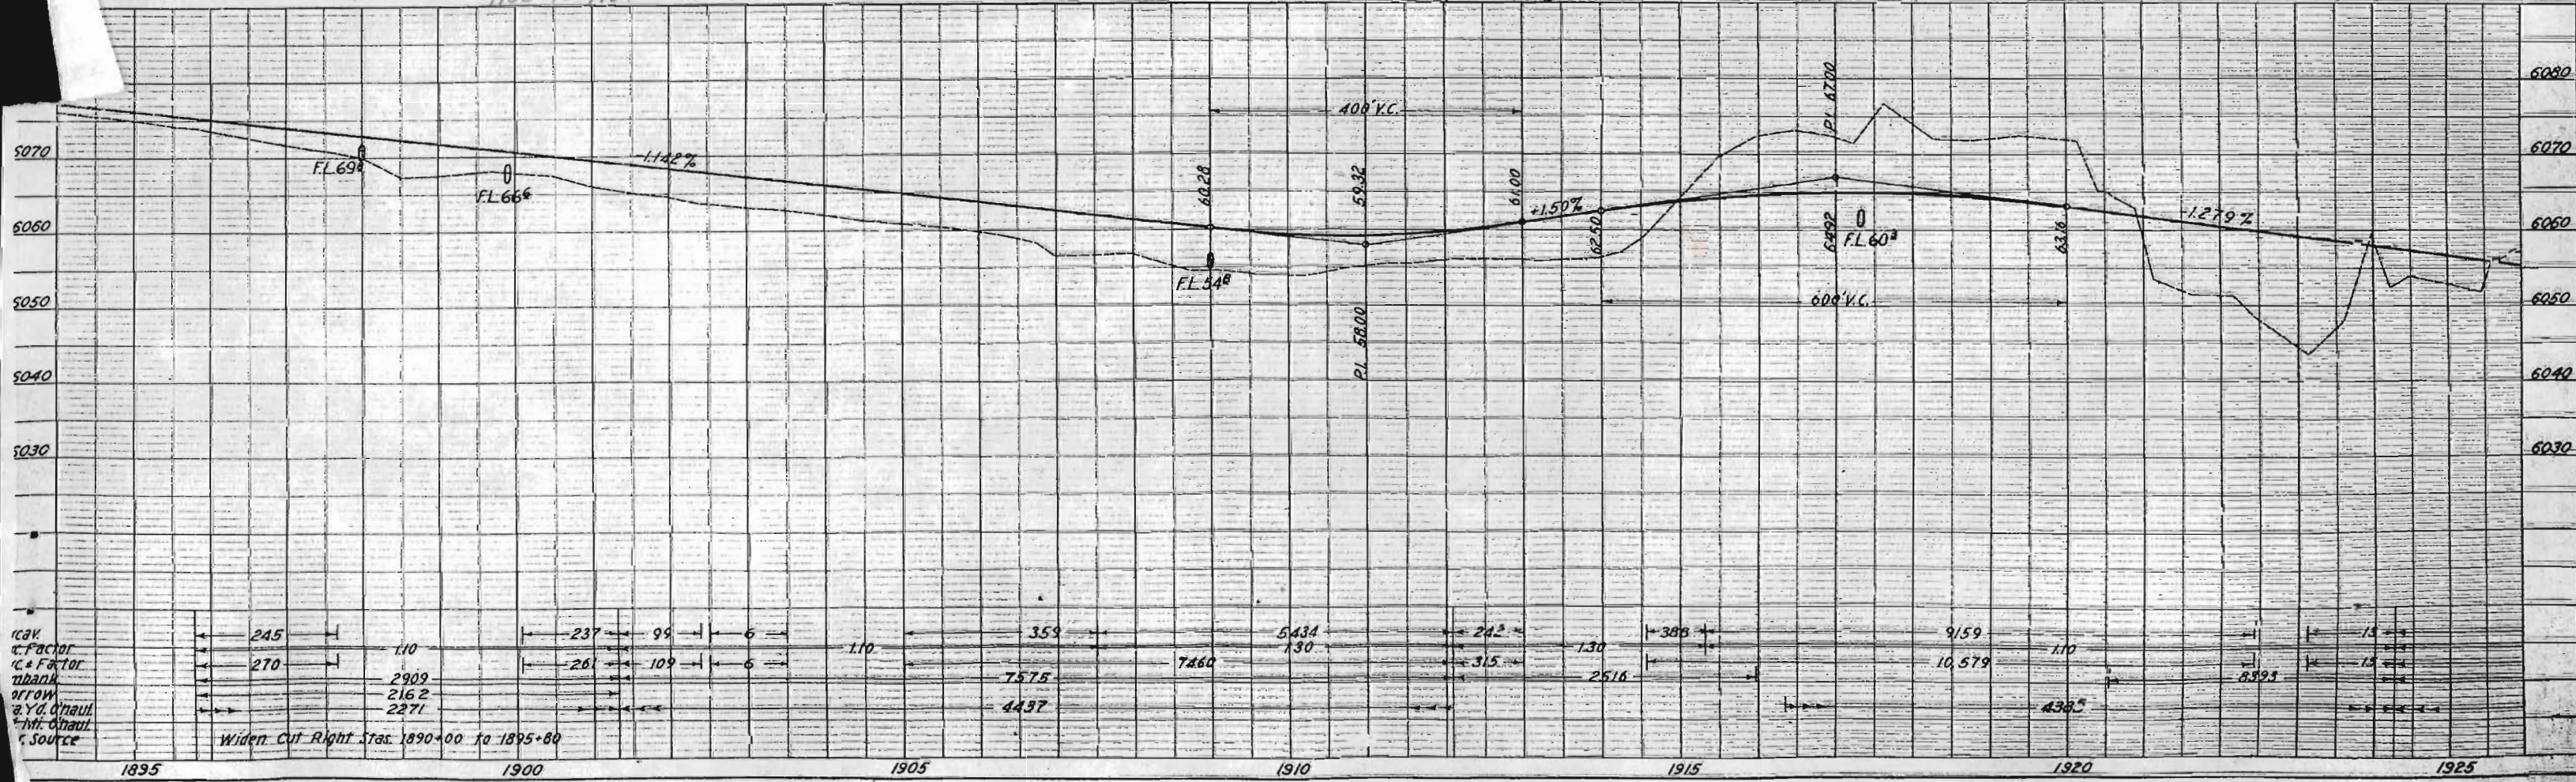
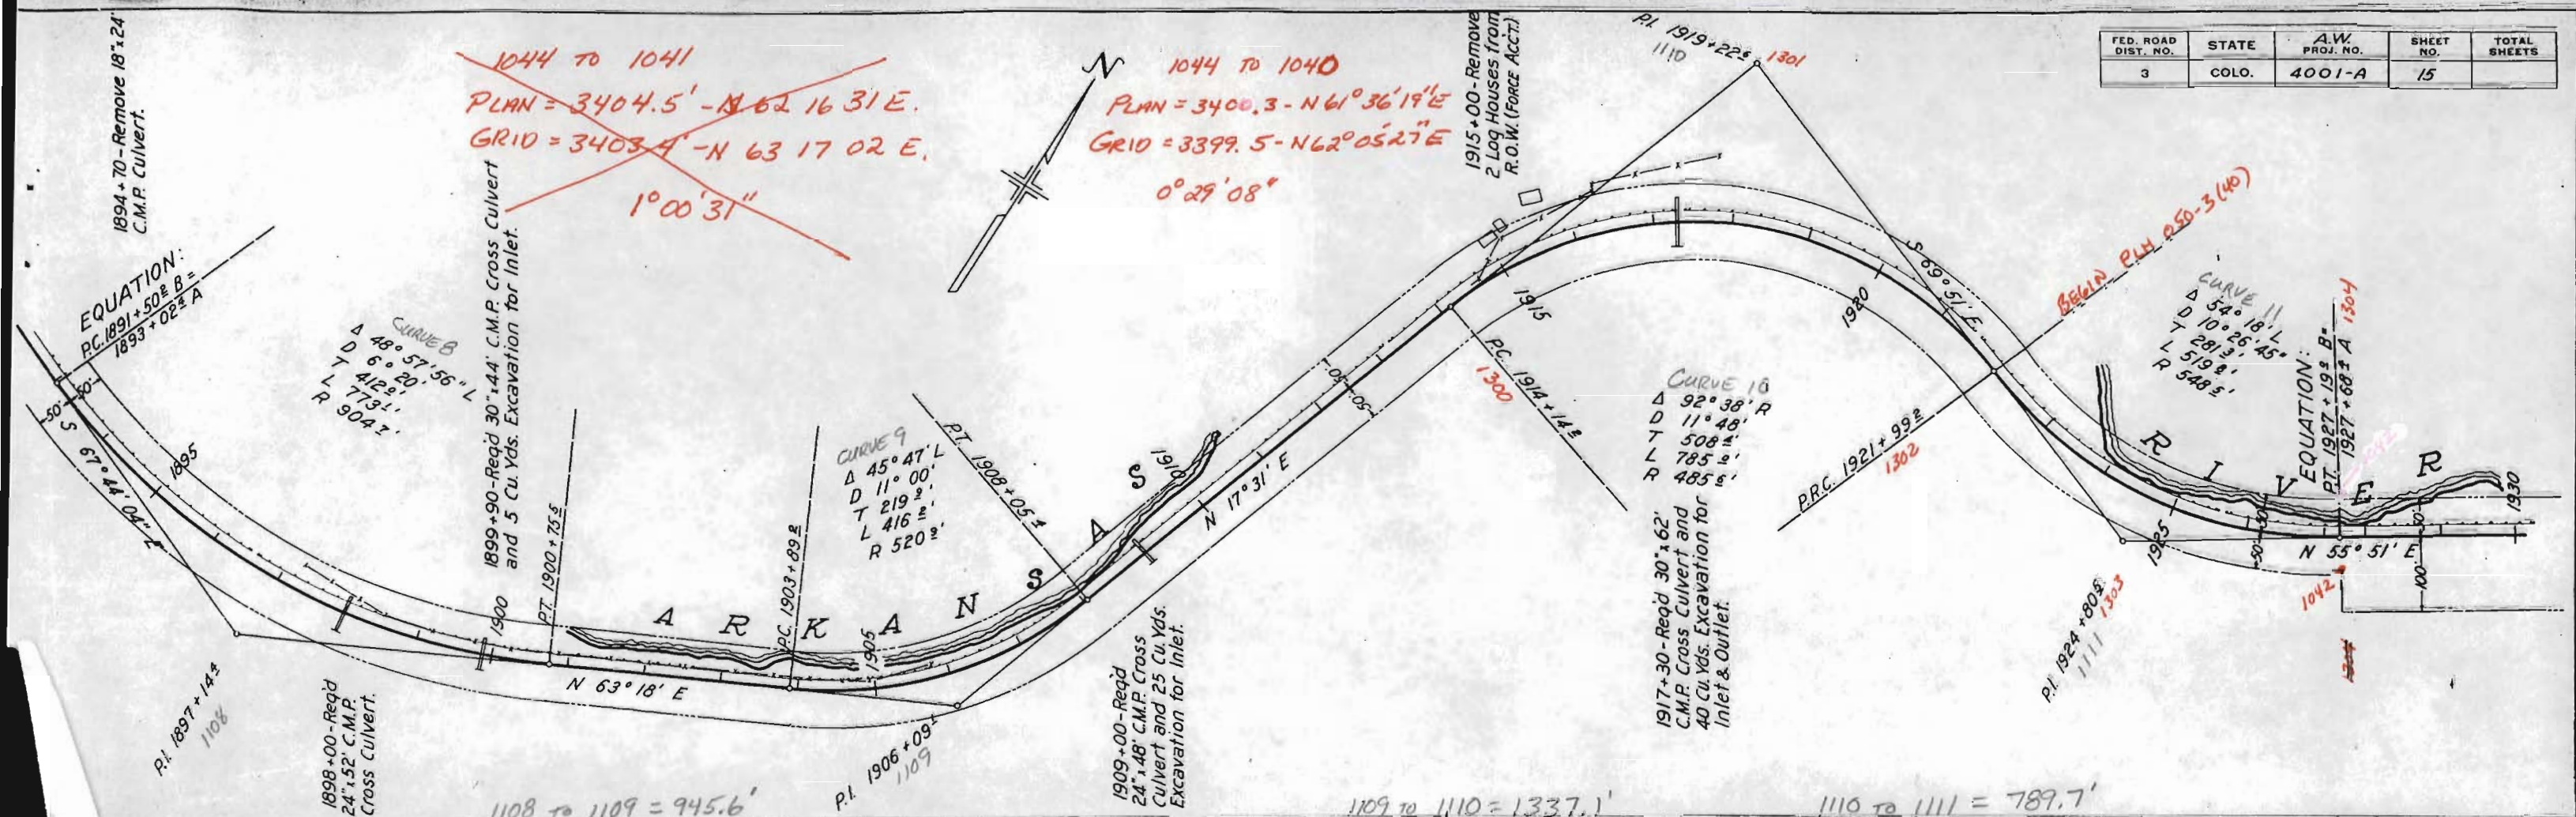


FED. ROAD DIST. NO.	STATE	A.W. PROJ. NO.	SHEET NO.	TOTAL SHEETS
3	COLO.	4001-A	16	

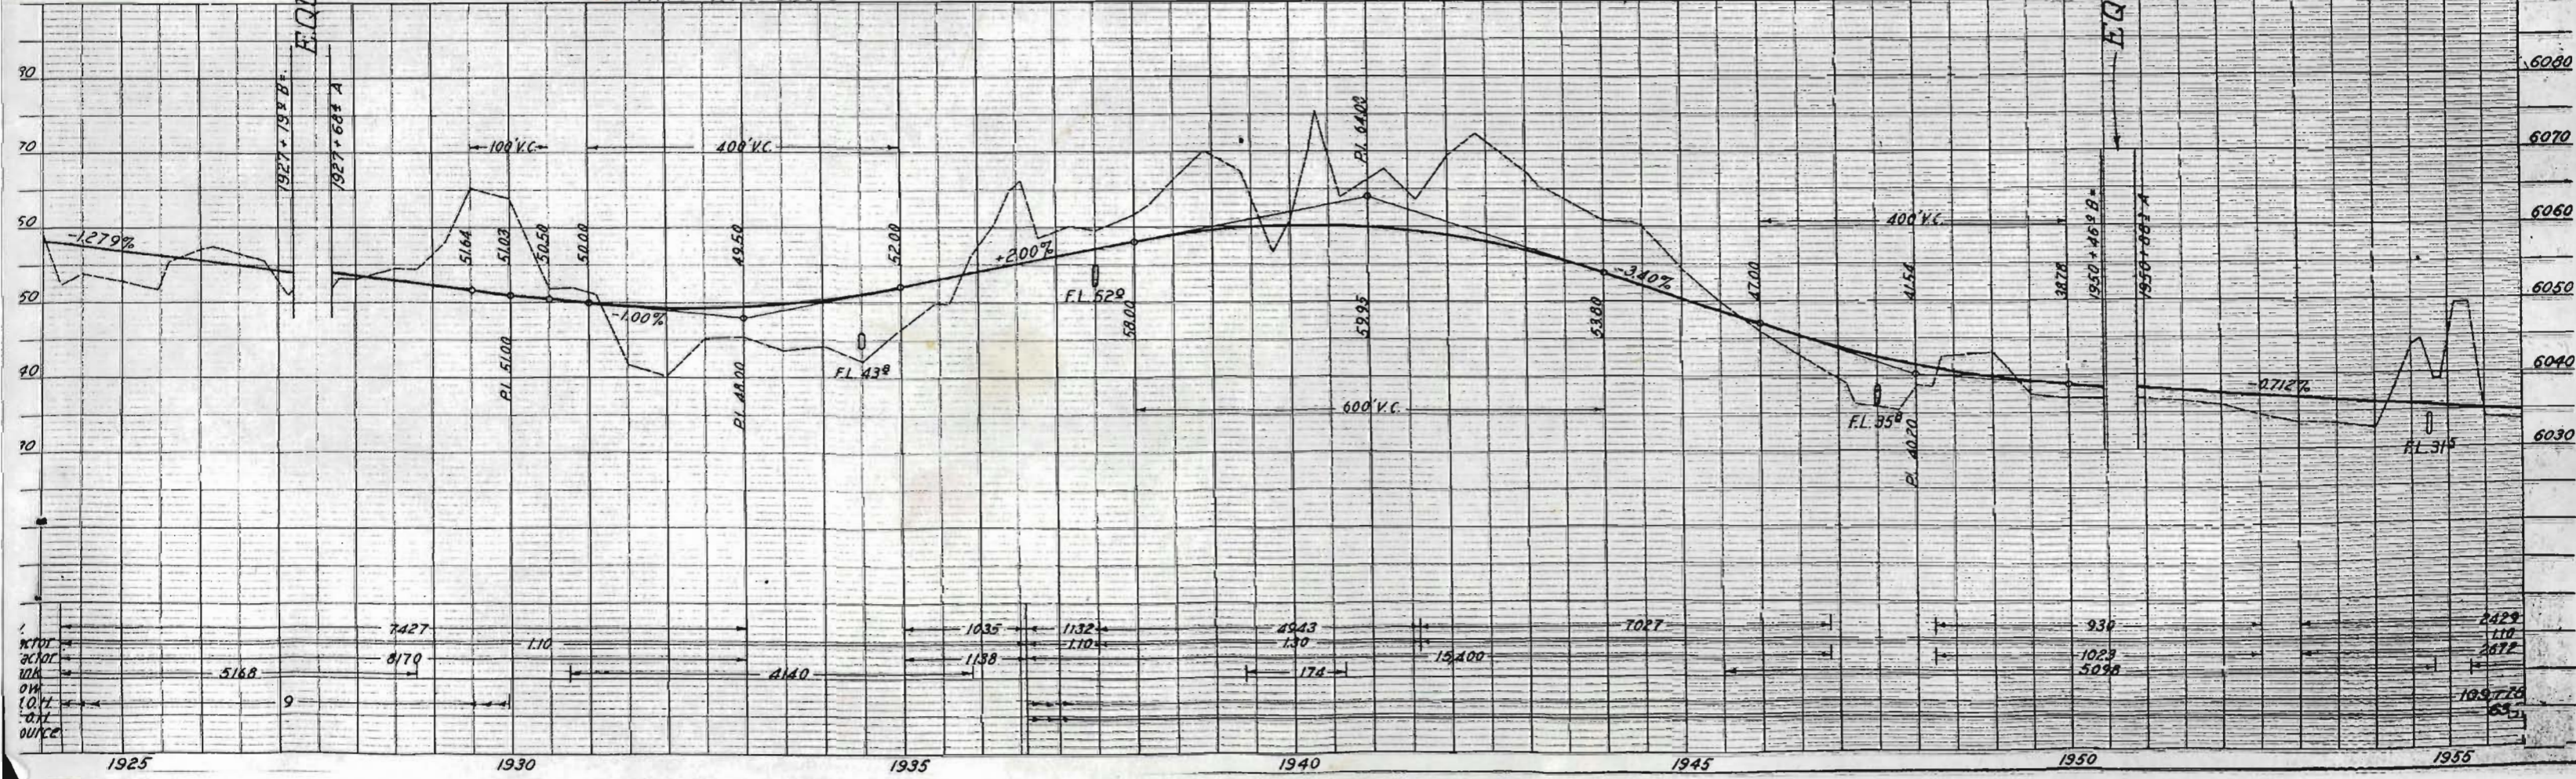
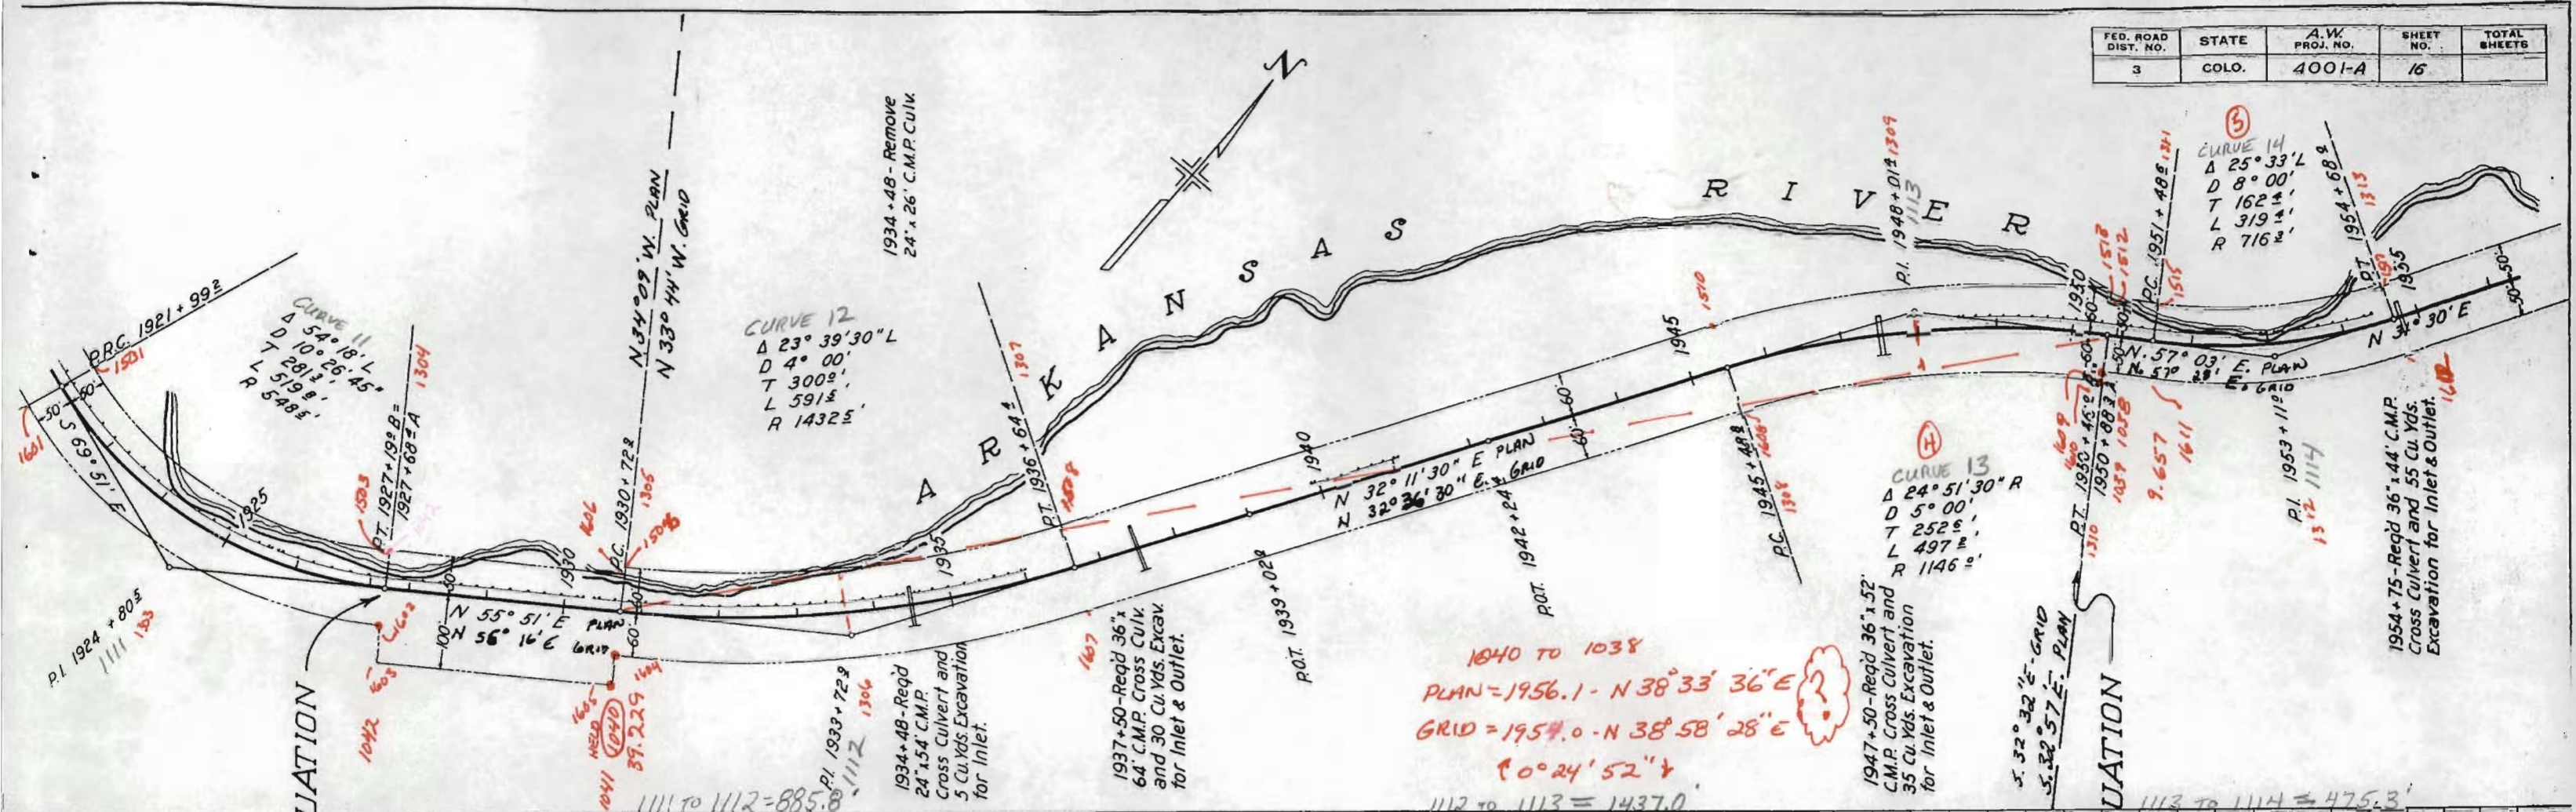


FED. ROAD DIST. NO.	STATE	A.W. PROJ. NO.	SHEET NO.	TOTAL SHEETS
3	COLO.	4001-A	17	

Line Change
W.O. # 2076

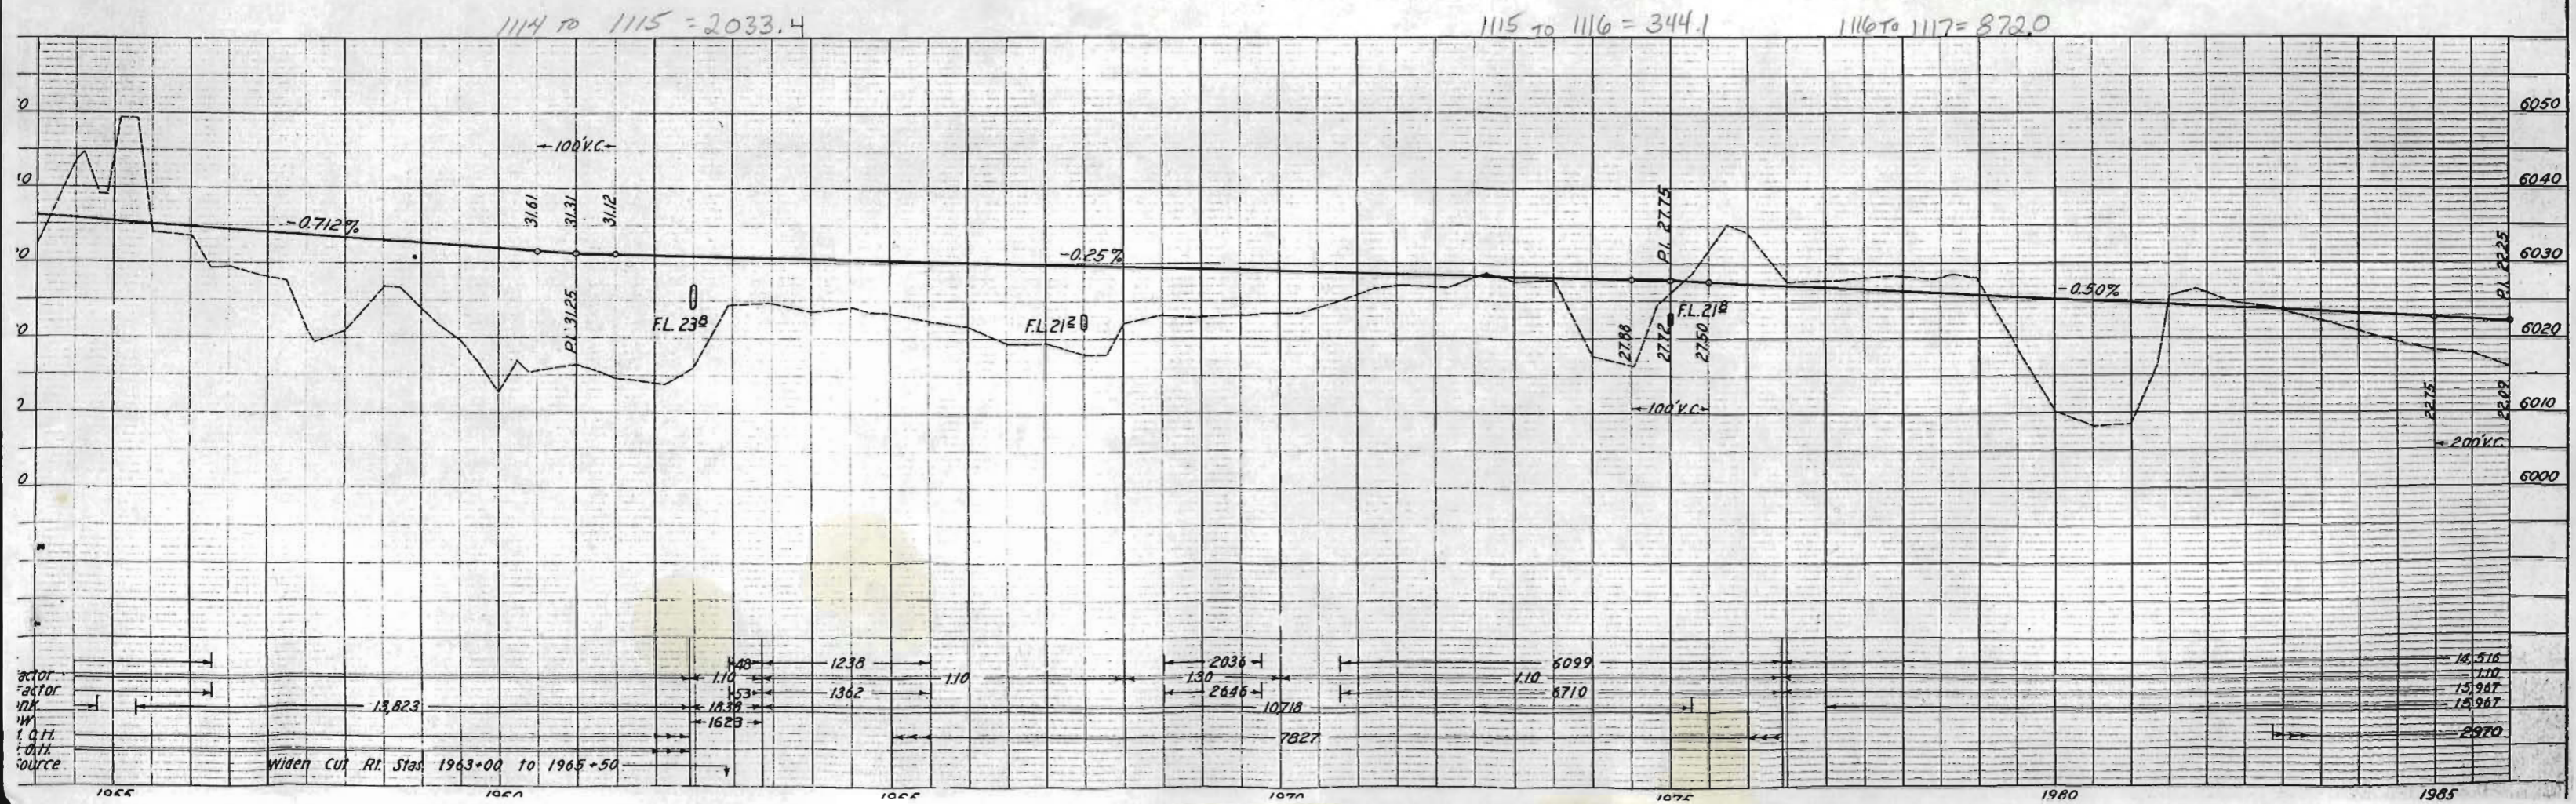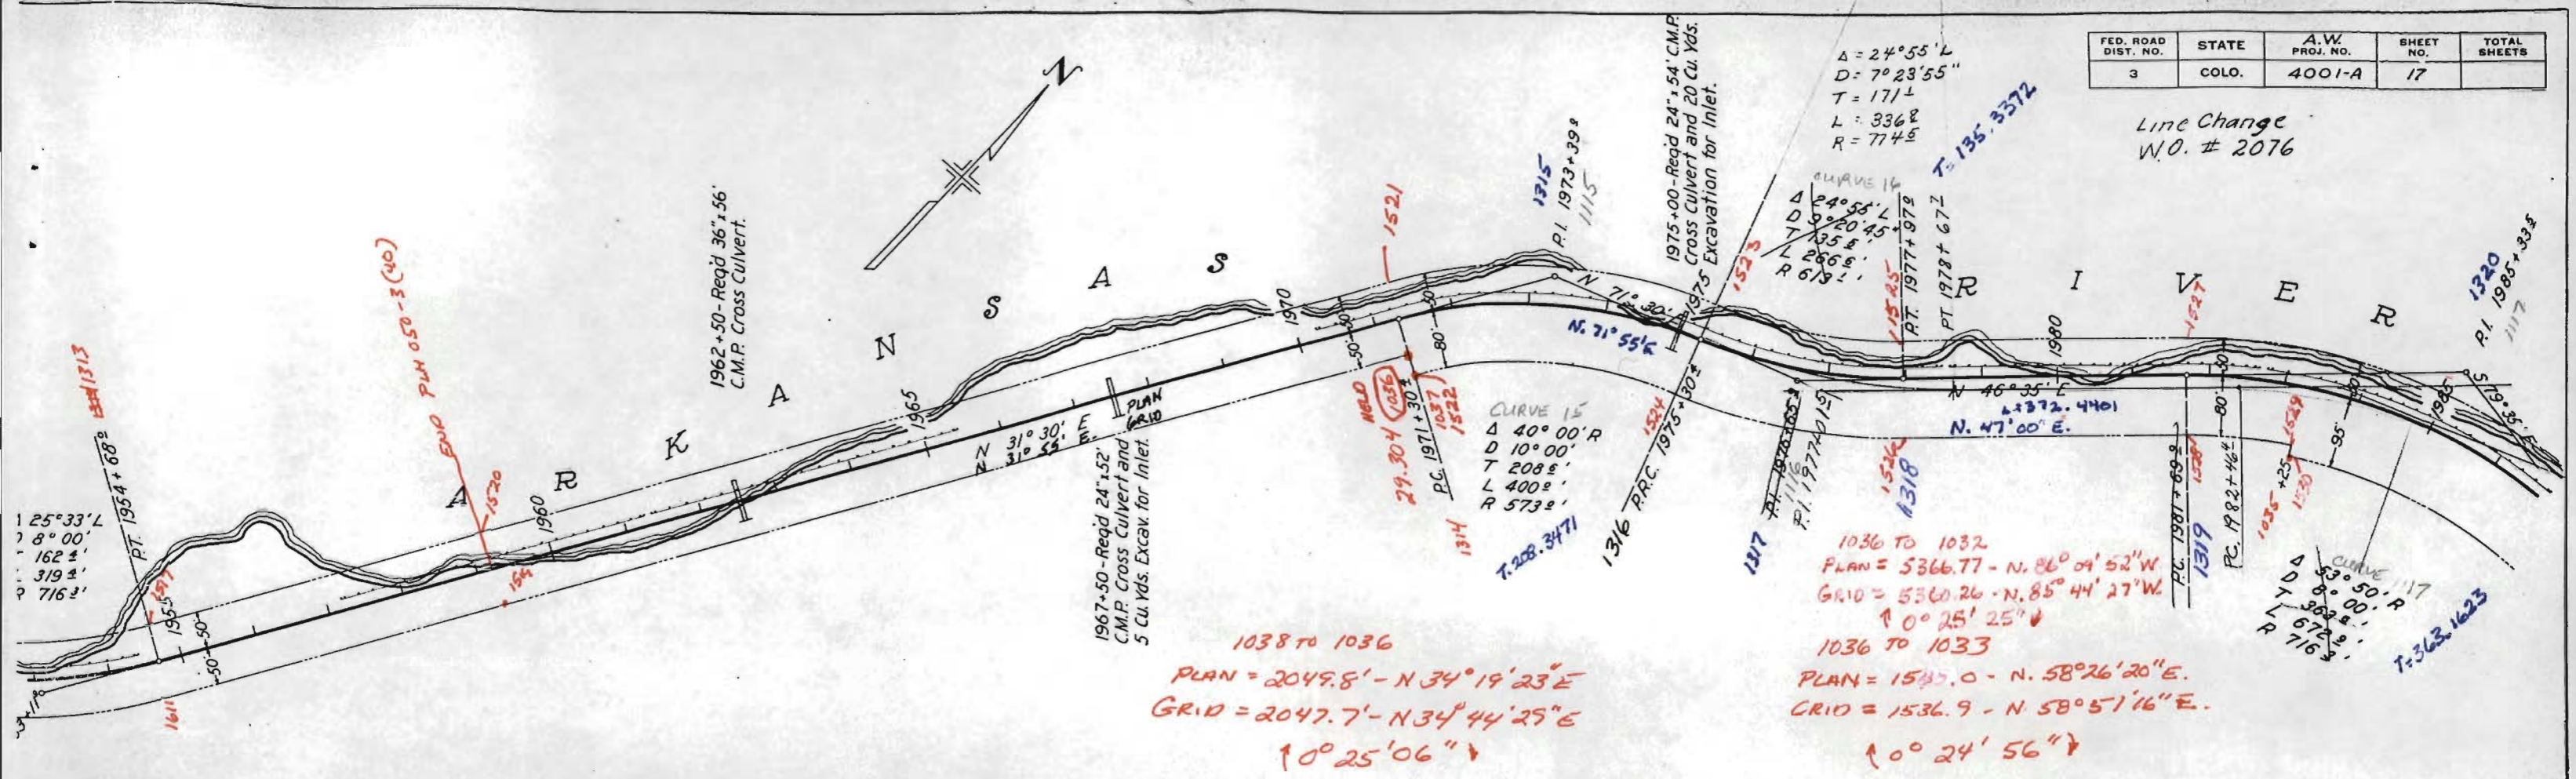



FED. ROAD DIST. NO.	STATE	A.W. PROJ. NO.	SHEET NO.	TOTAL SHEETS
3	COLO.	4001-A	18	

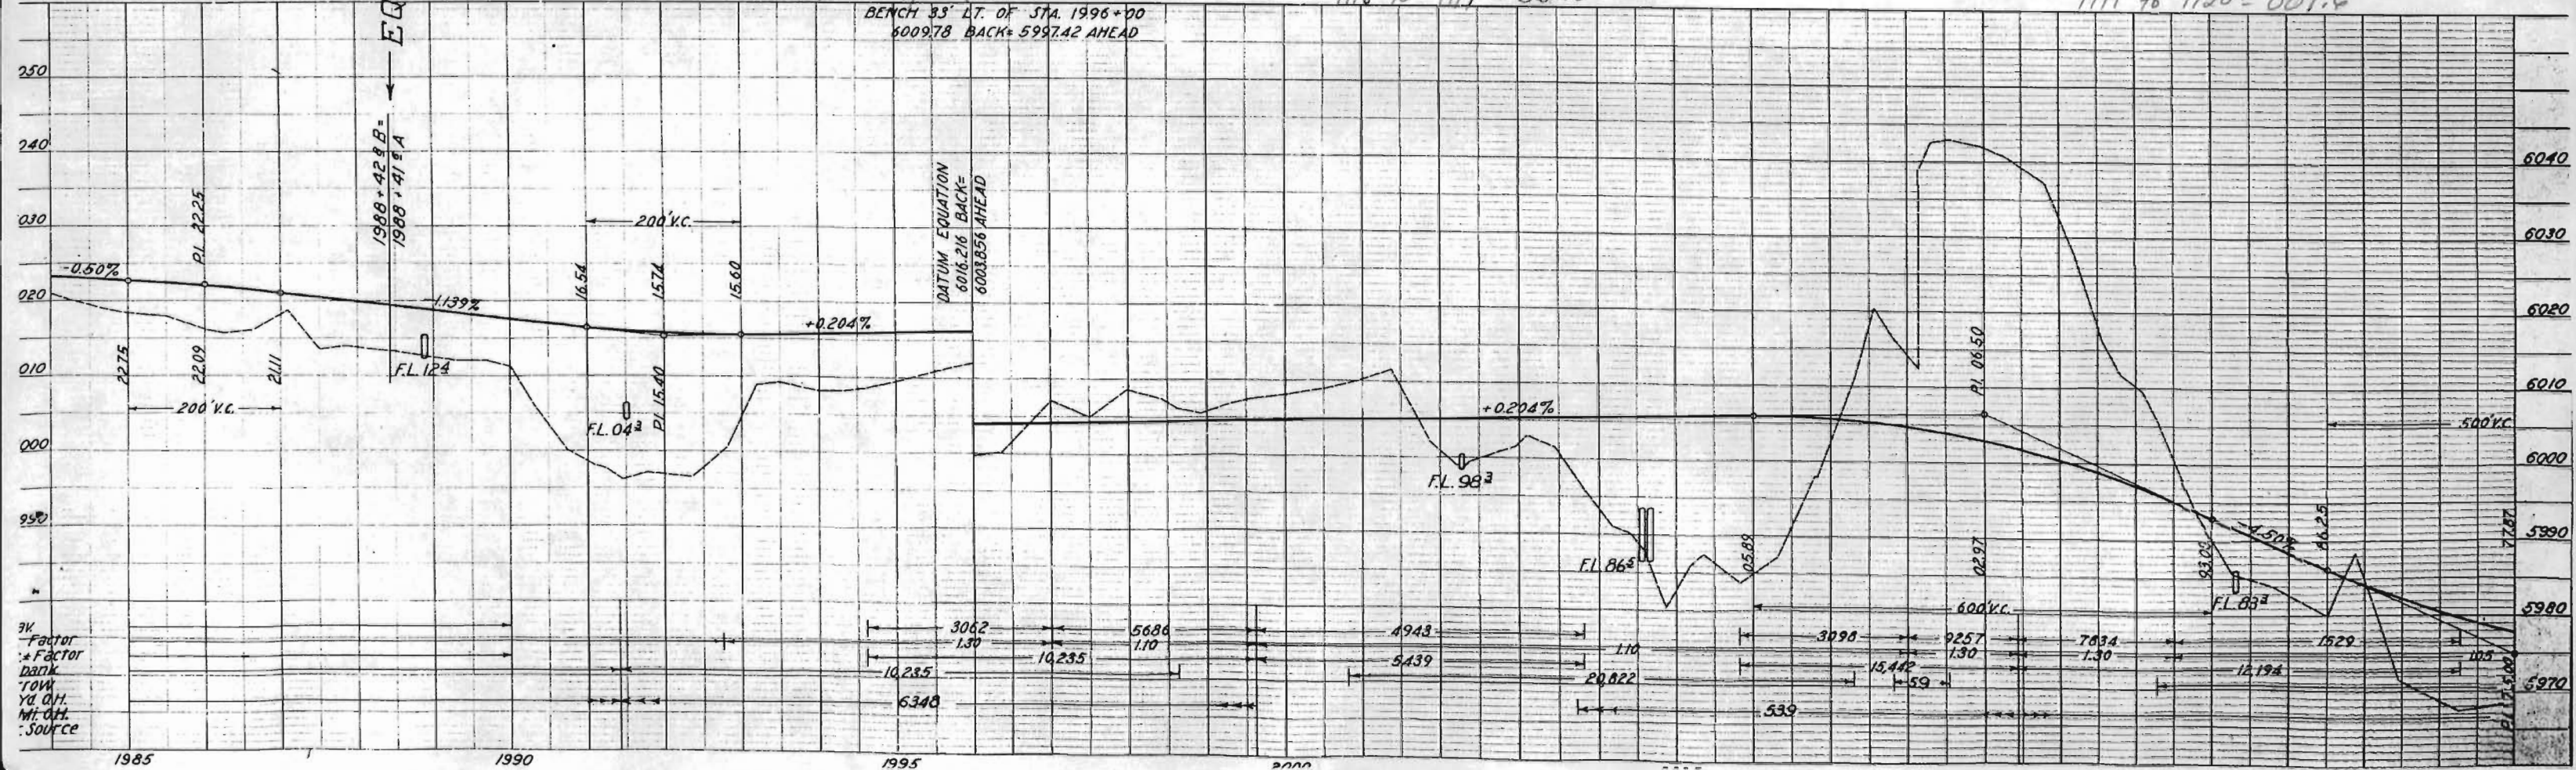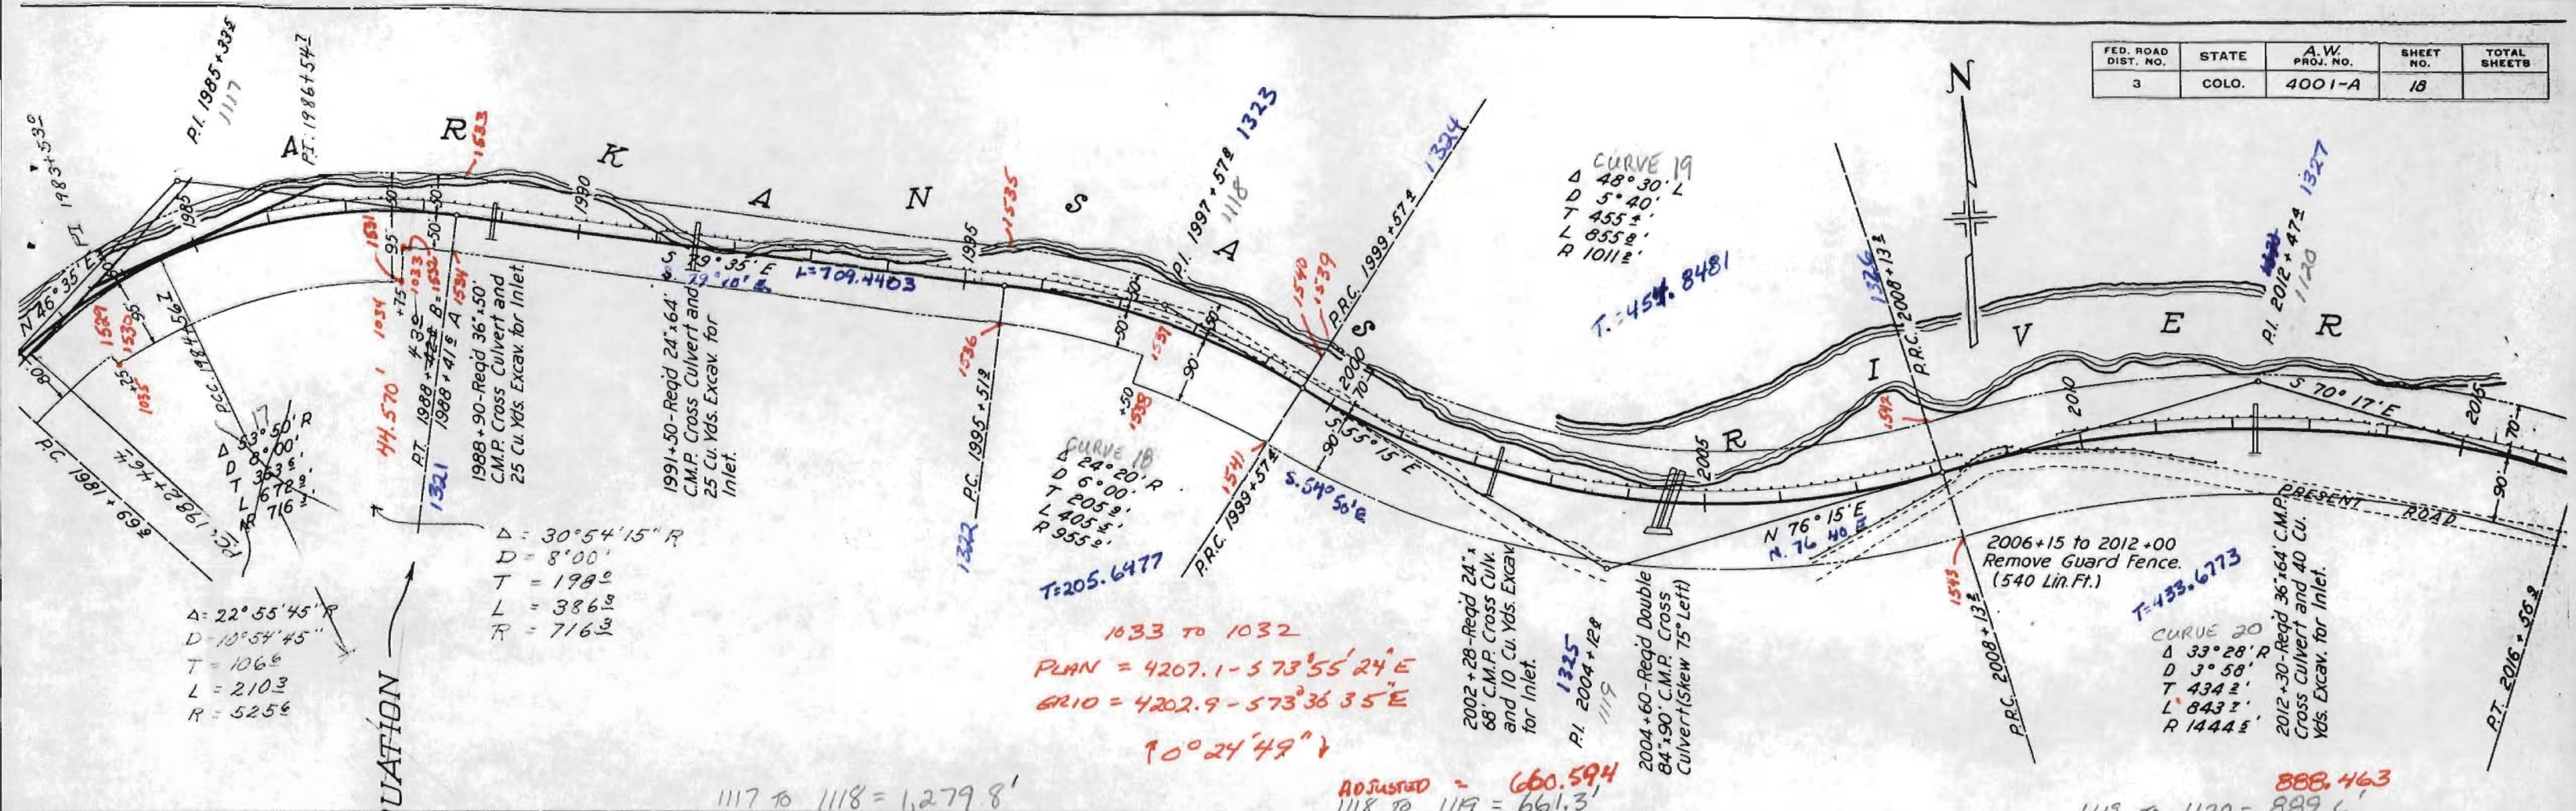

FED. ROAD DIST. NO.	STATE	A.W. PROJ. NO.	SHEET NO.	TOTAL SHEETS
3	COLO.	4001-A	19	



CONST. DIV. NO. 3
Sta 2038+27.5 to 2039+11.5
Req'd. Bridge as per details shown on Sheet Nos.

K14 D

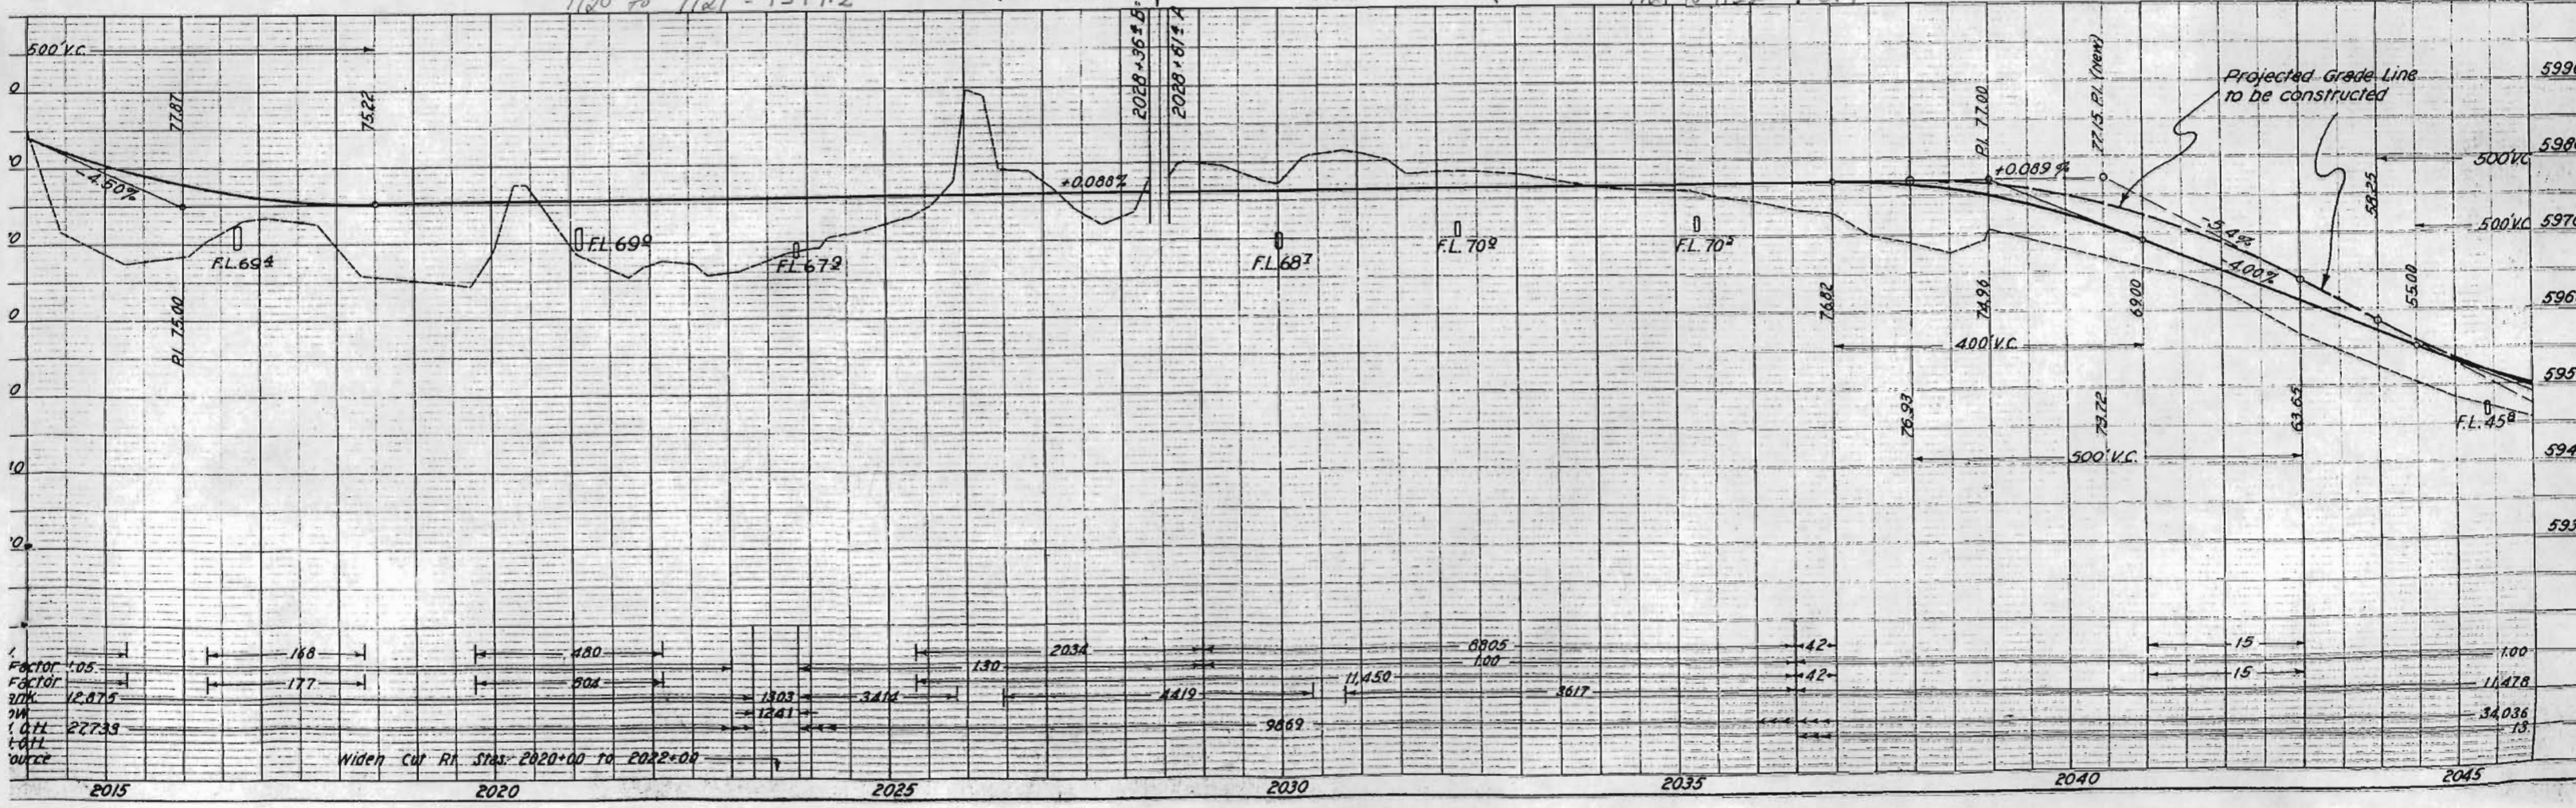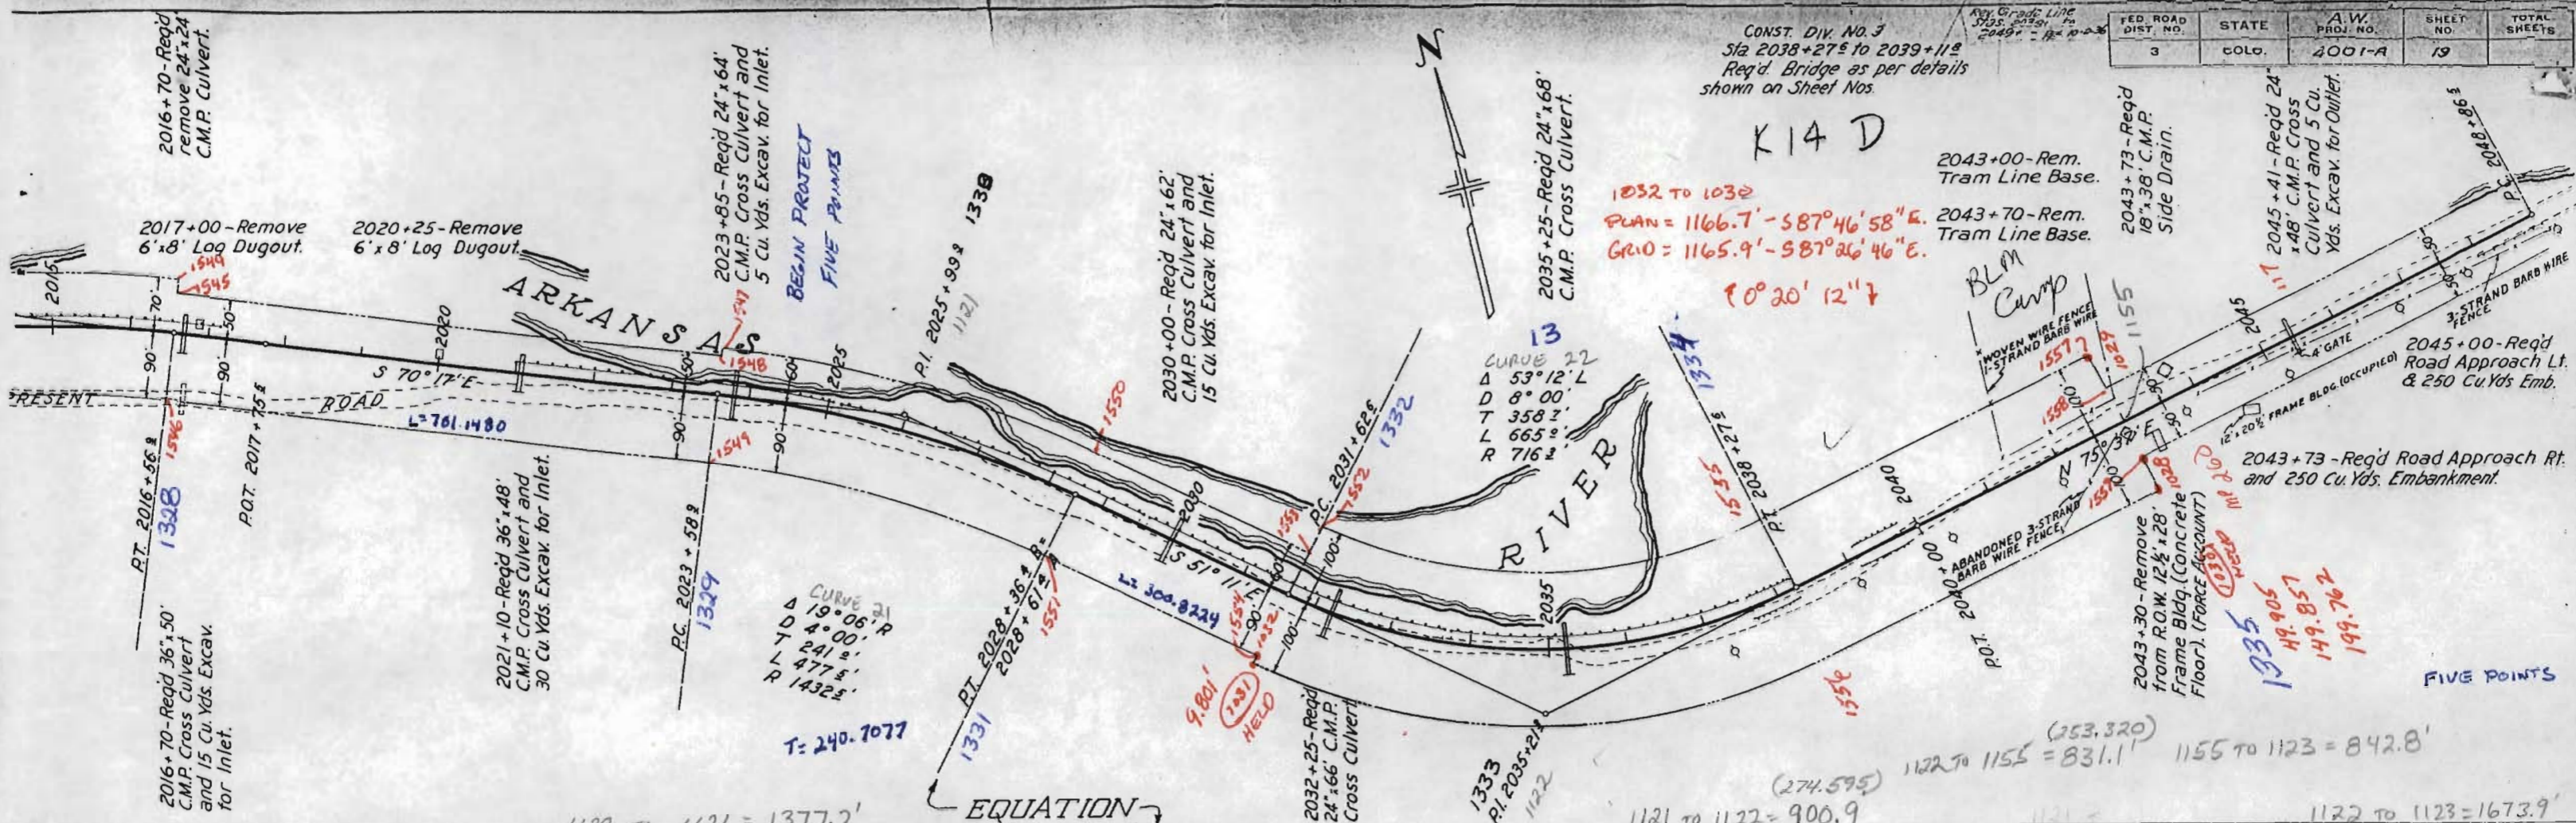

FED. ROAD DIST. NO.	STATE	A.W. PROJ. NO.	SHEET NO.	TOTAL SHEETS
3	COLO.	4001-A	20	

Rev. Grade Line to Sta 2049.1 & L 10-2-36

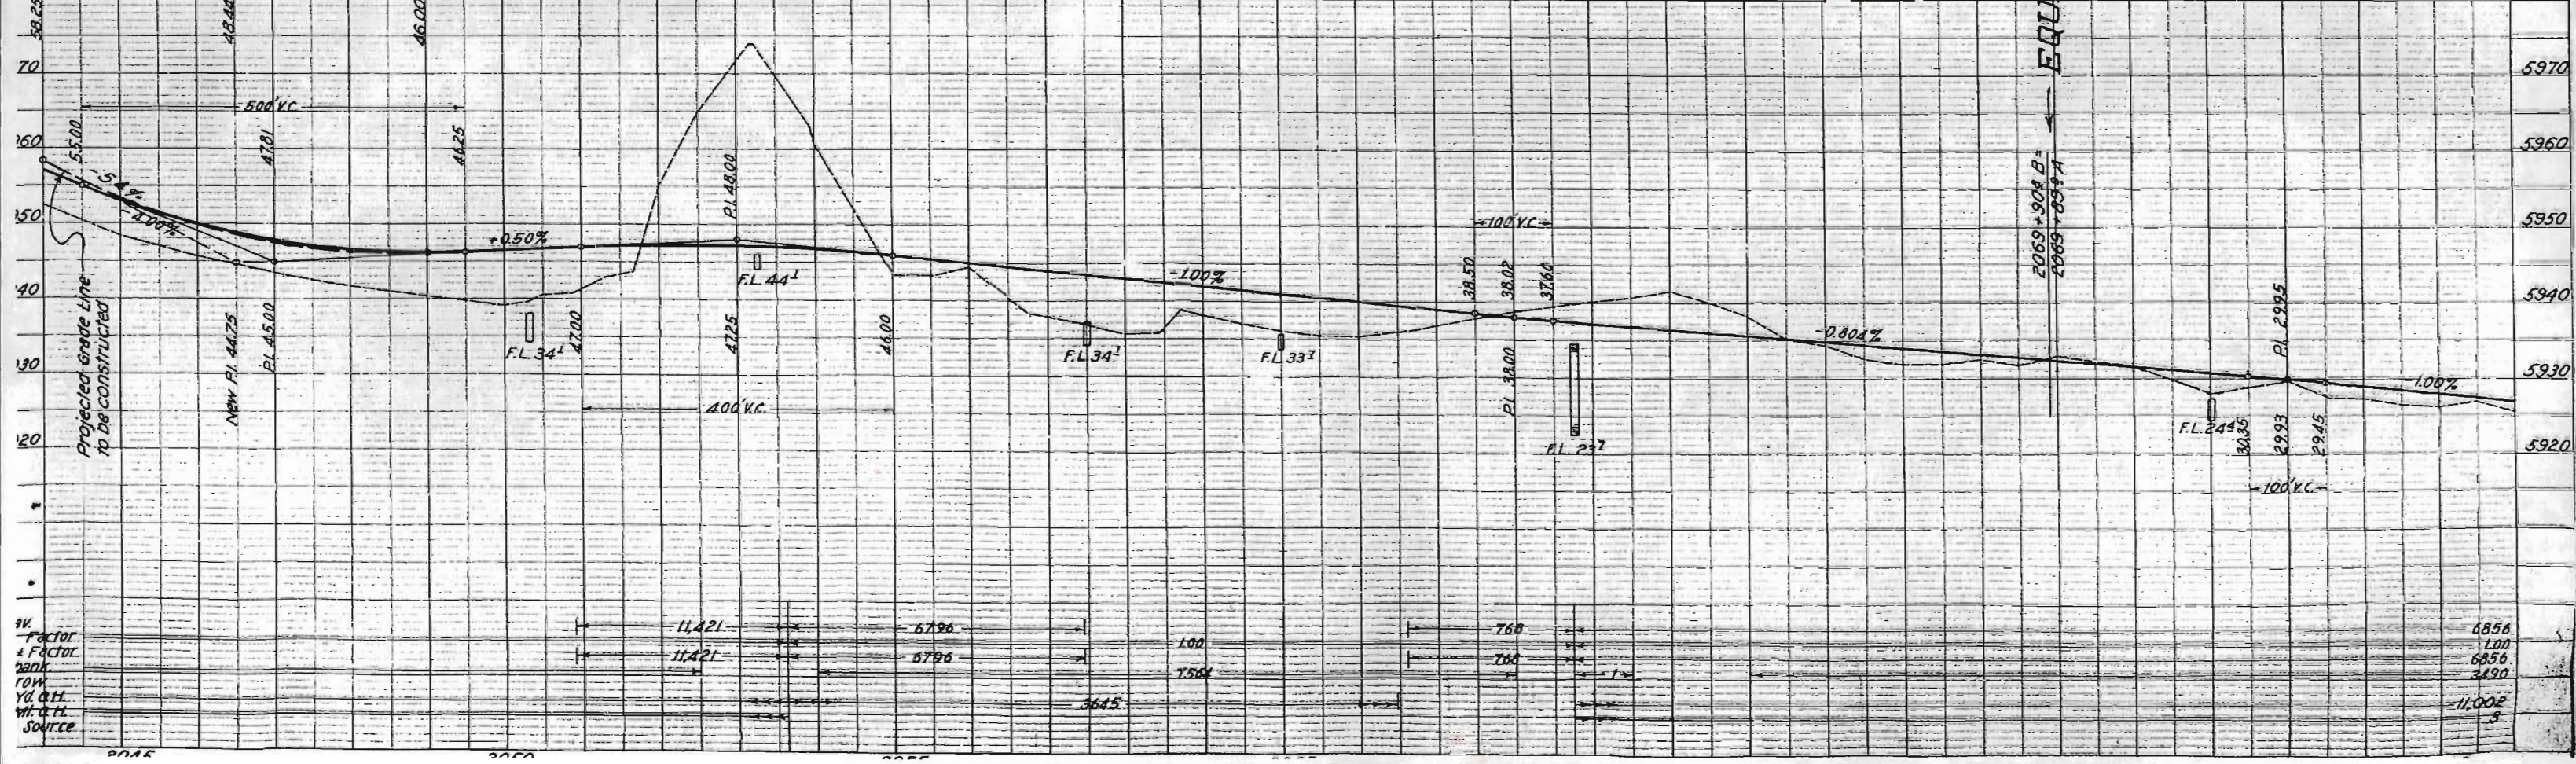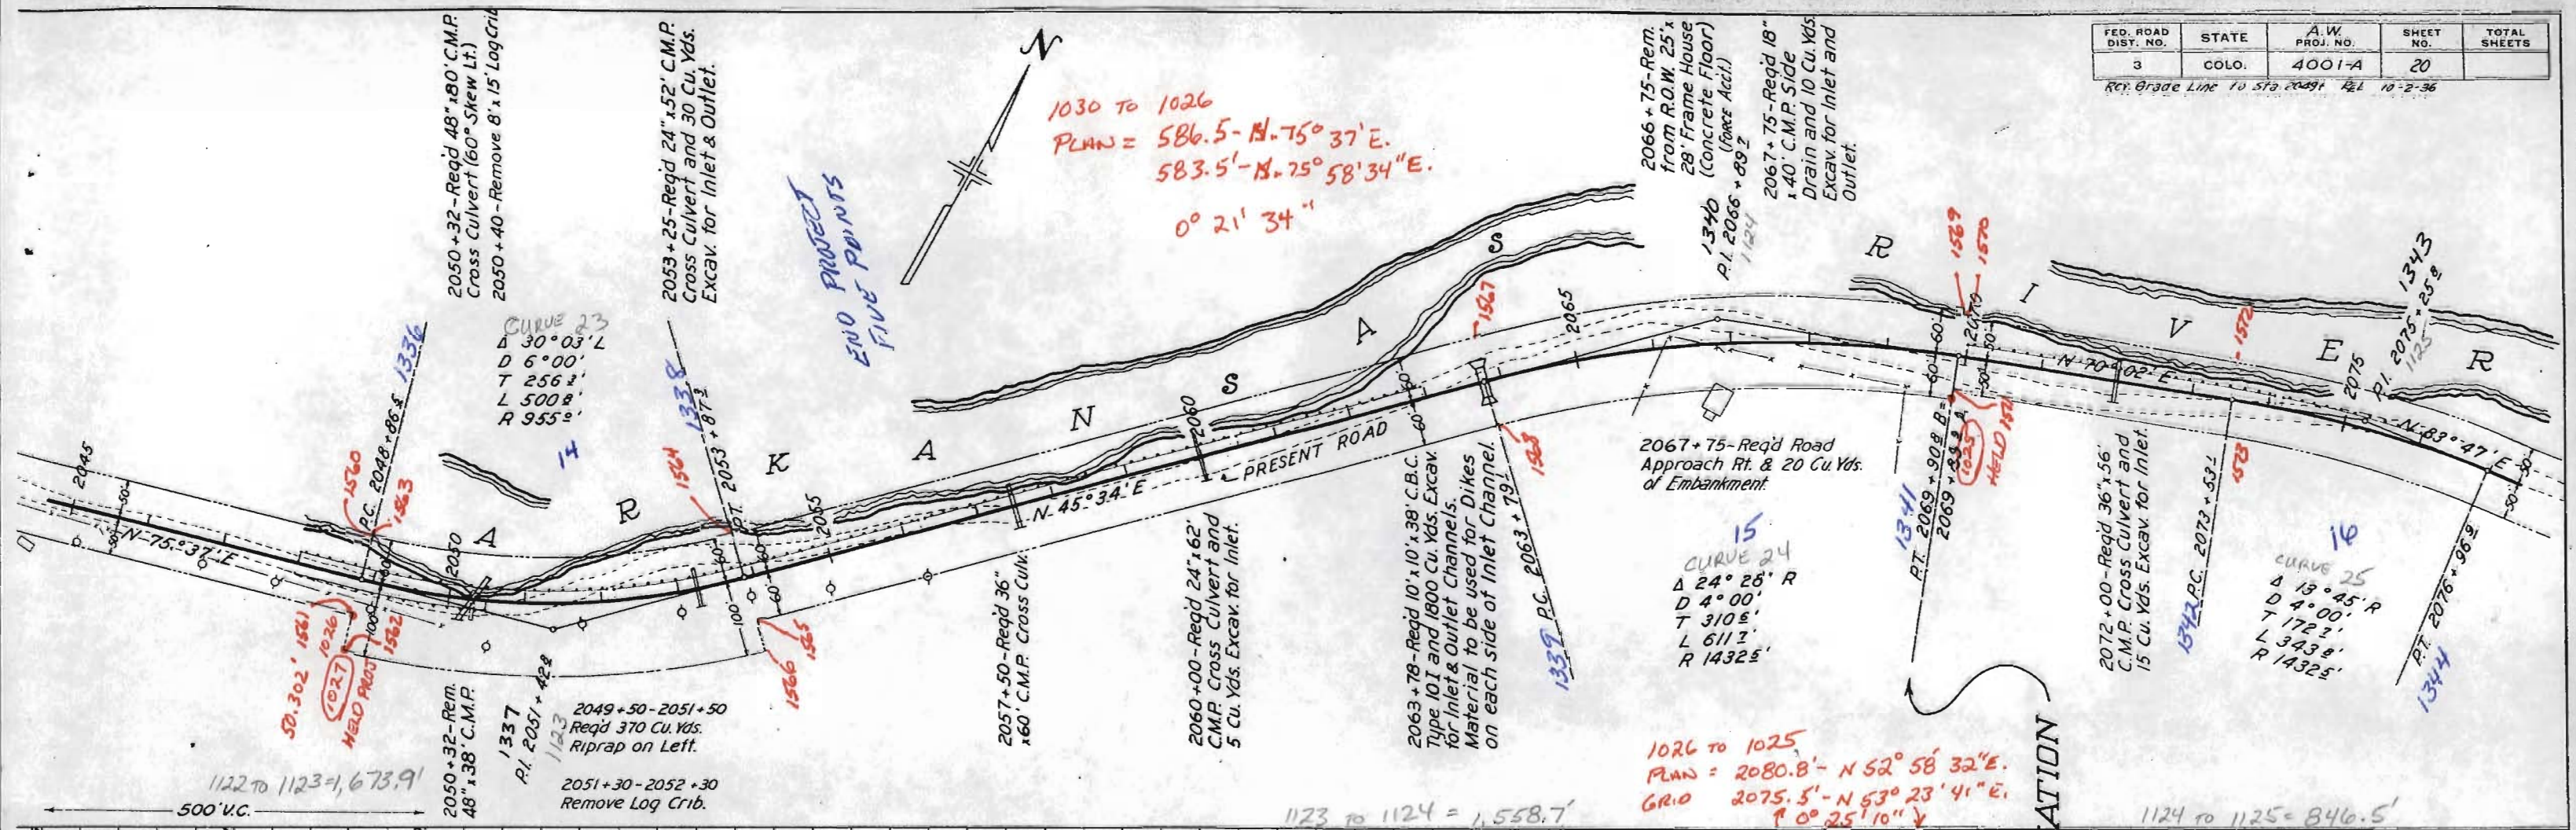


FED. ROAD DIST. NO.	STATE	A.W. PROJ. NO.	SHEET NO.	TOTAL SHEETS
3	COLO.	4001-A	21	

REV. GRADE LINE STAS. 2091+ TO 2103+ R.I. 10-2-36

CONST. DIV. NO. 3
Sta 2101+105 to 2101+532 -
Reqd. Bridge as per details
shown on Sheet Nos.


KISG

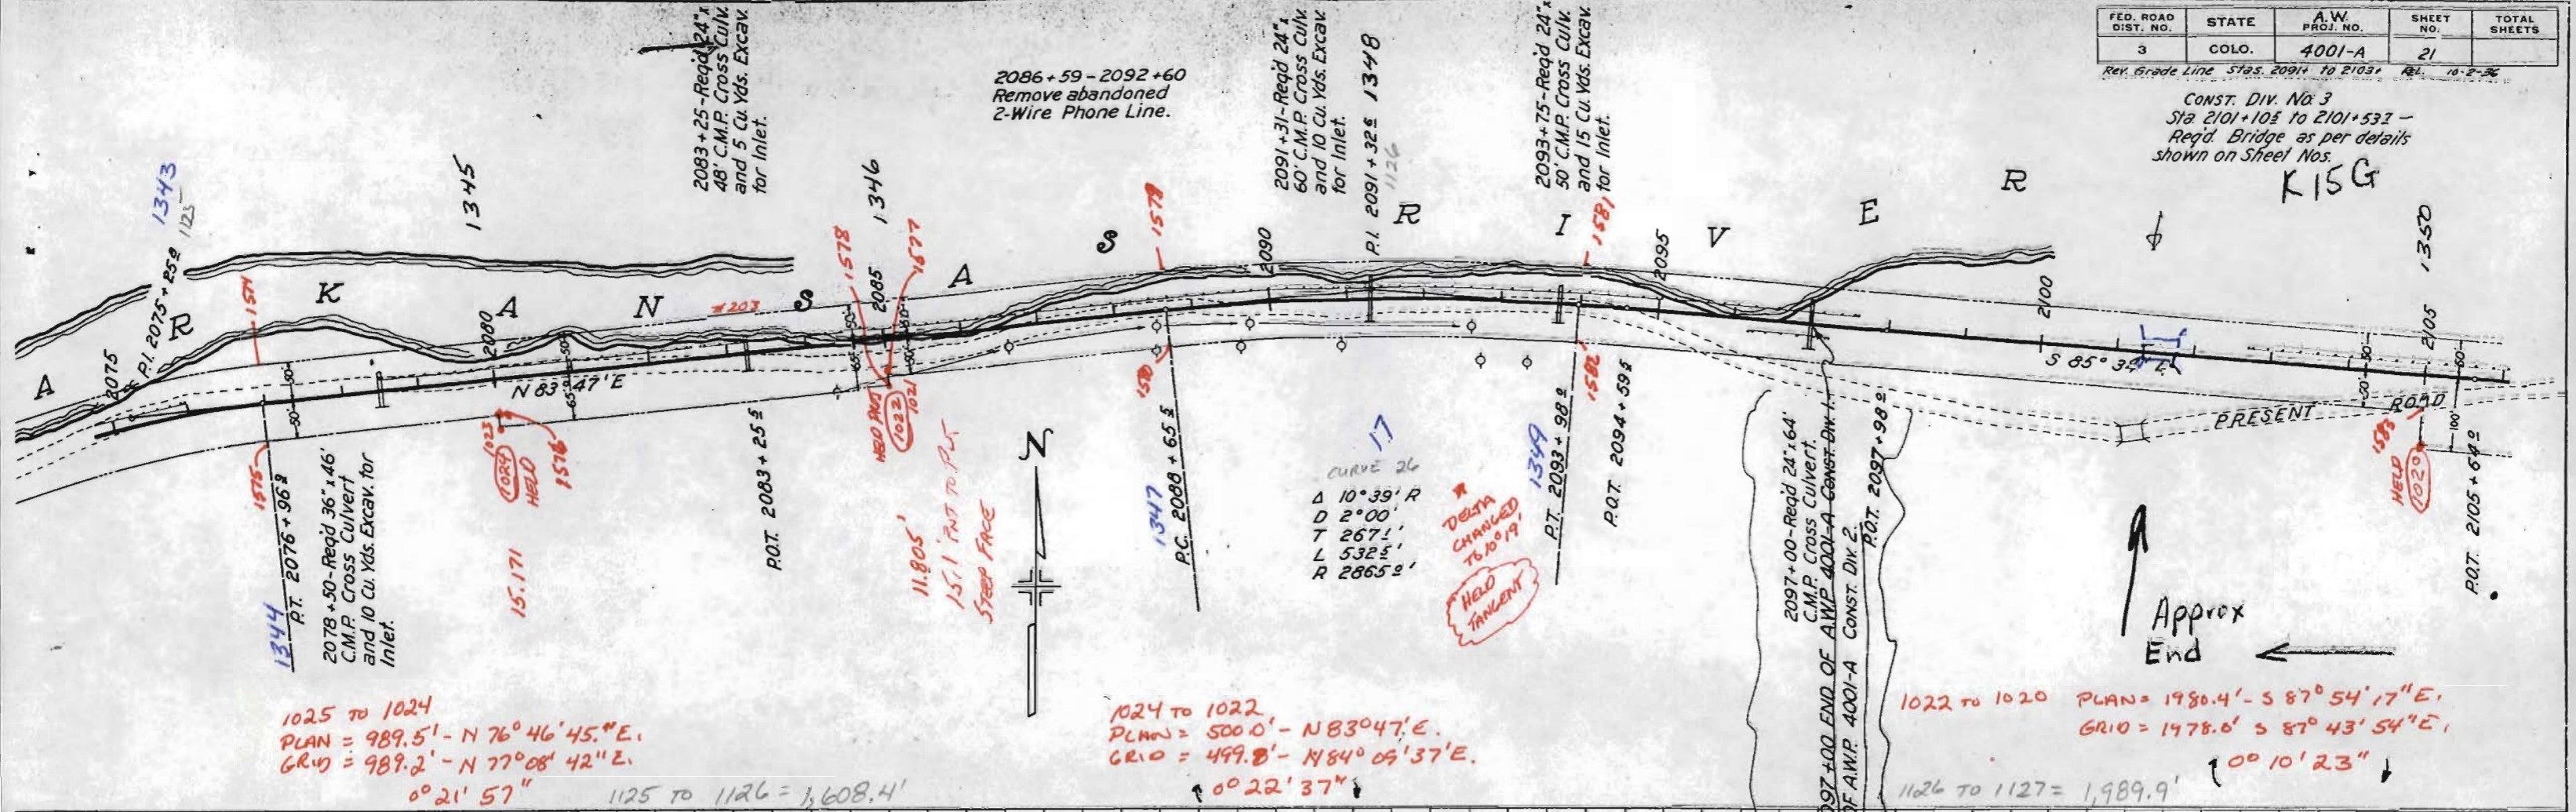



1025 TO 1024
PLAN = 989.5' - N 76° 46' 45" E.
GRID = 989.2' - N 77° 08' 42" E.
0° 21' 57"

1024 TO 1022
PLAN = 500.0' - N 83° 04' 7" E.
GRID = 499.8' - N 84° 09' 37" E.
0° 22' 37"



1022 TO 1020 PLAN = 1980.4' - S 87° 54' 17" E.
GRID = 1978.0' - S 87° 43' 54" E.
100° 10' 23"

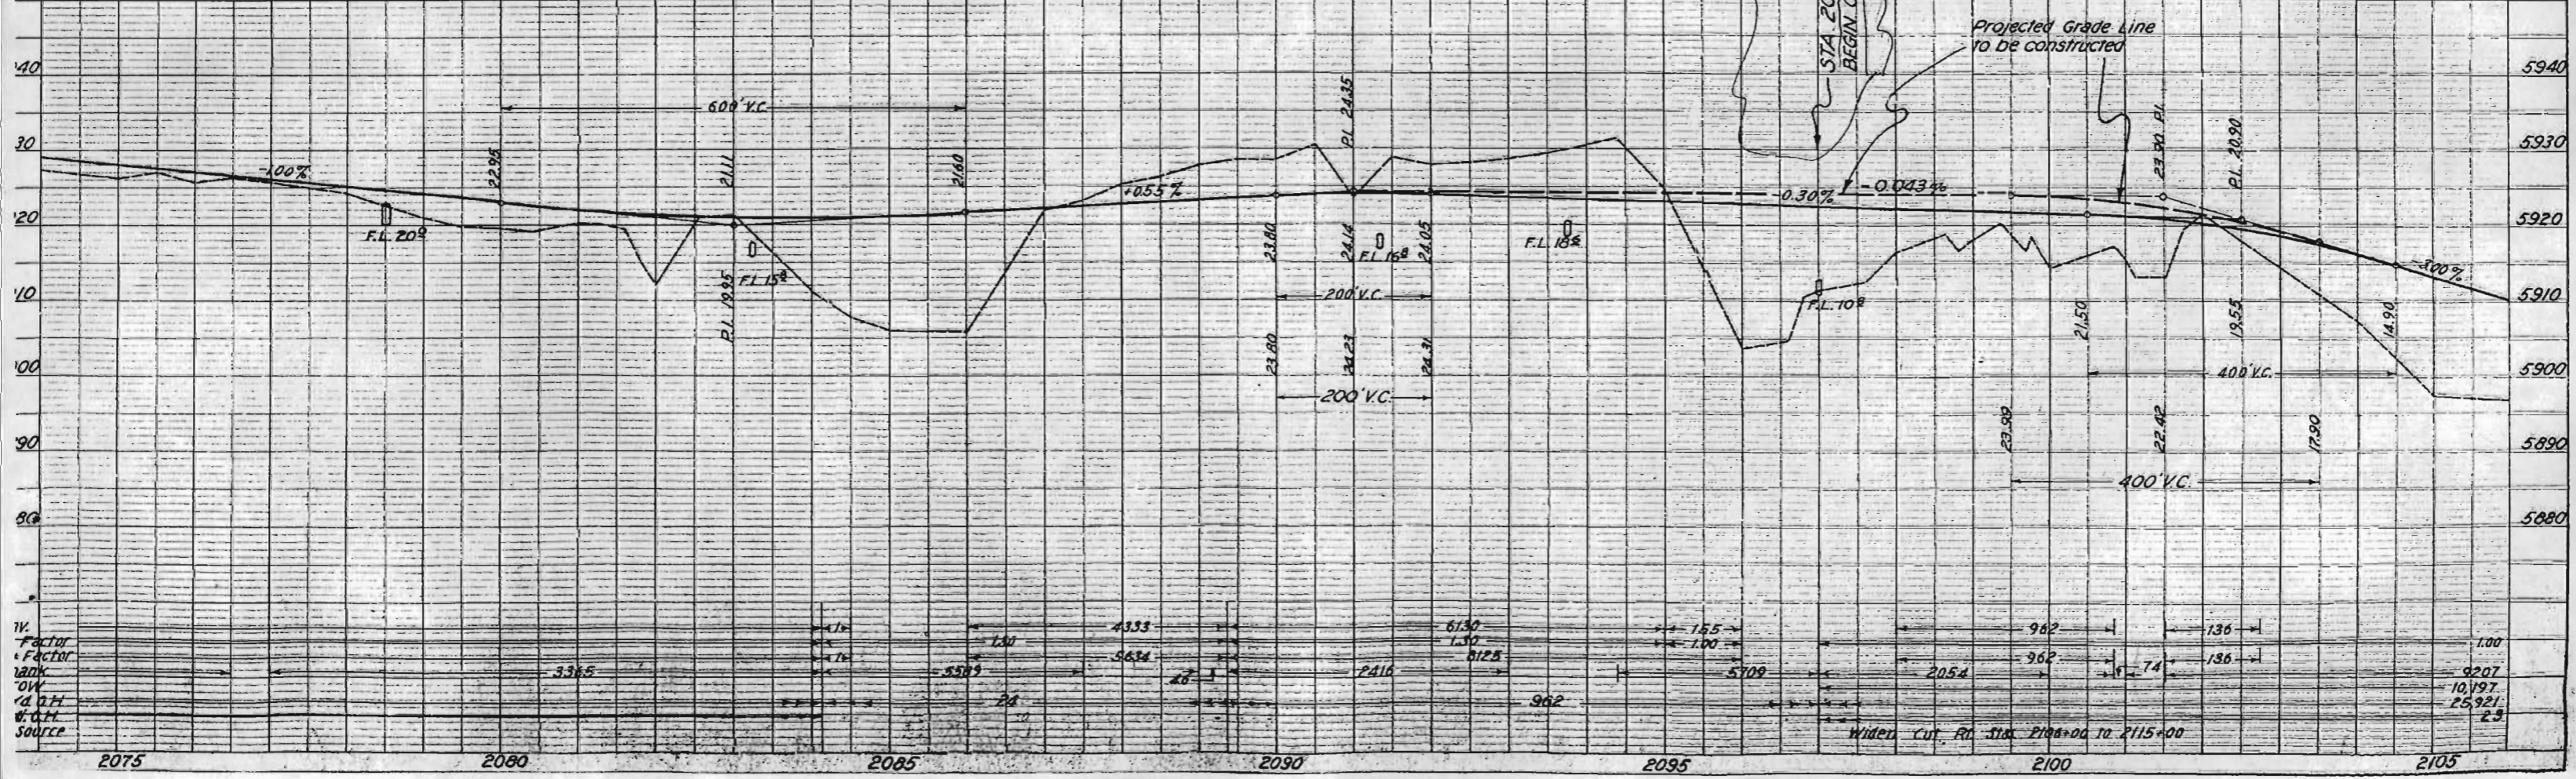



FED. ROAD DIST. NO.	STATE	A.W. PROJ. NO.	SHEET NO.	TOTAL SHEETS
3	COLO.	4001-A	22	

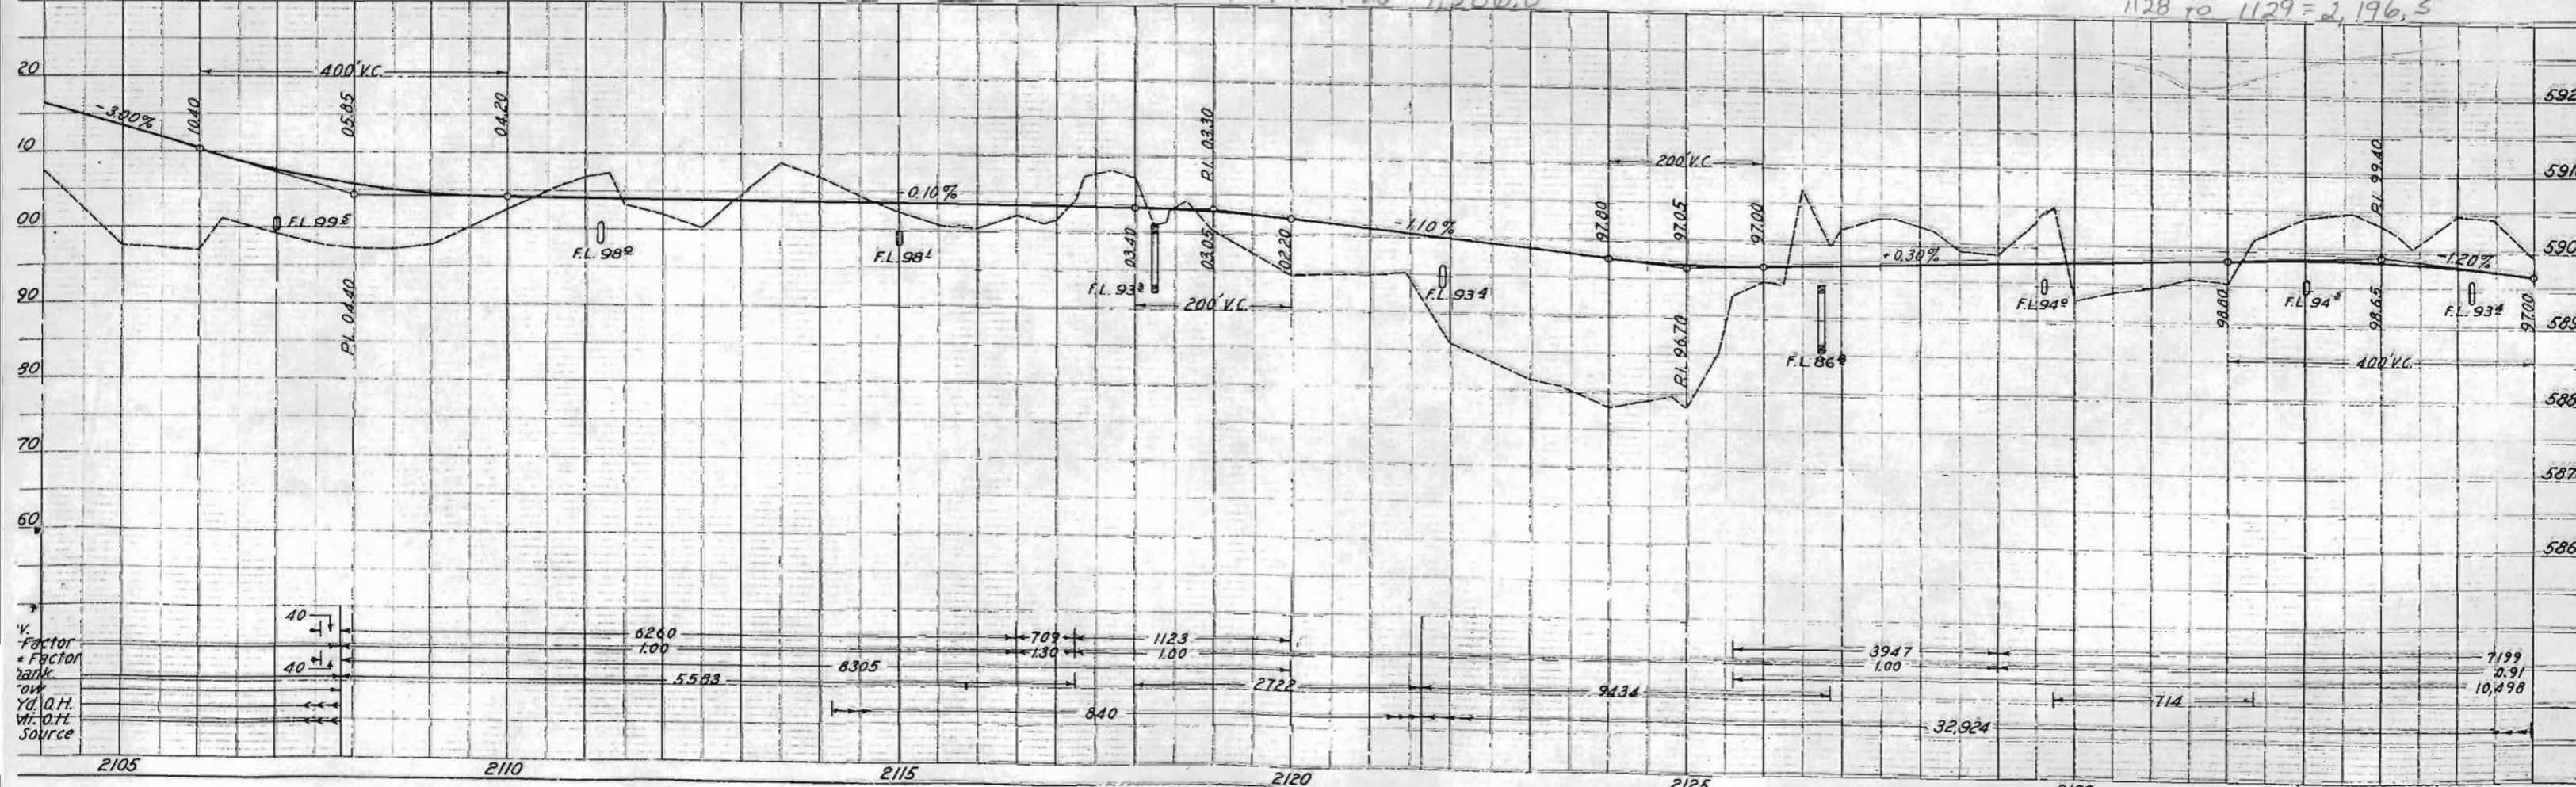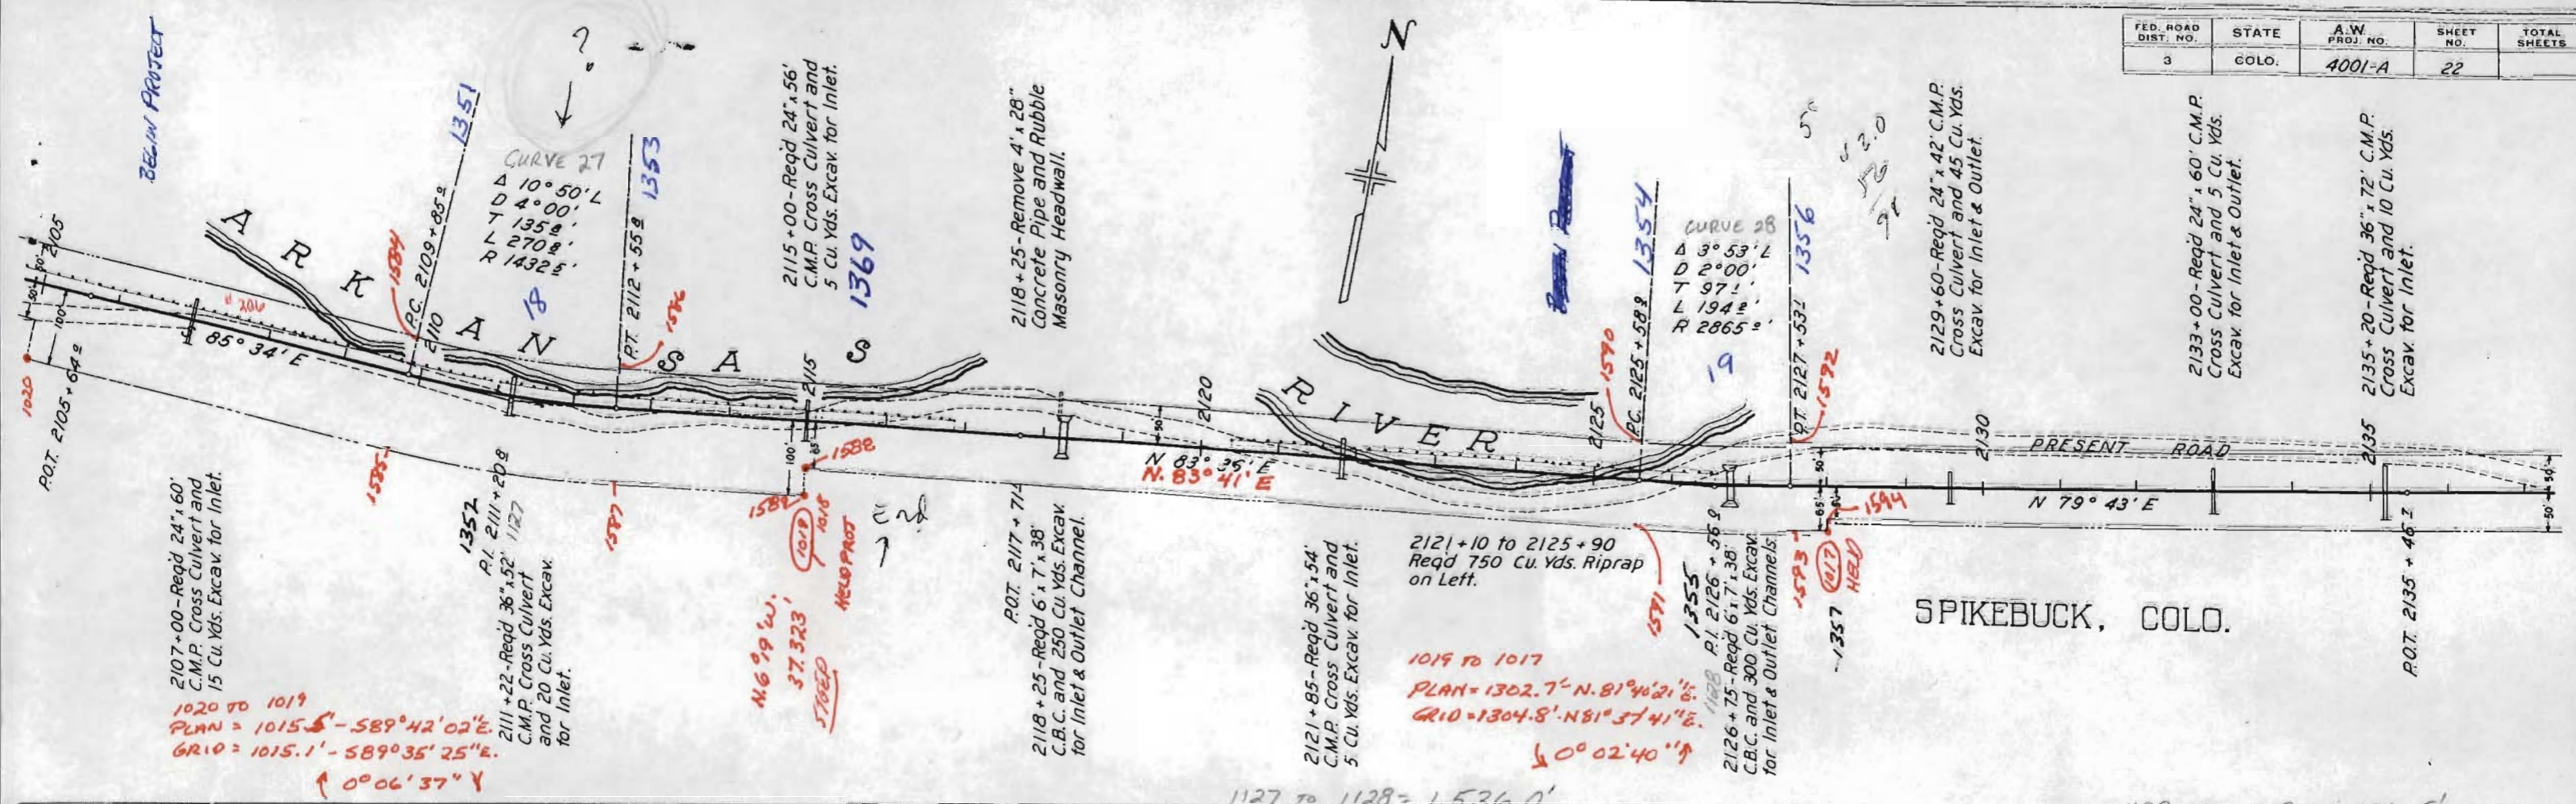



FED. ROAD DIST. NO.	STATE	A.W. PROJ. NO.	SHEET NO.	TOTAL SHEETS
3	COLO.	4001-A	24	

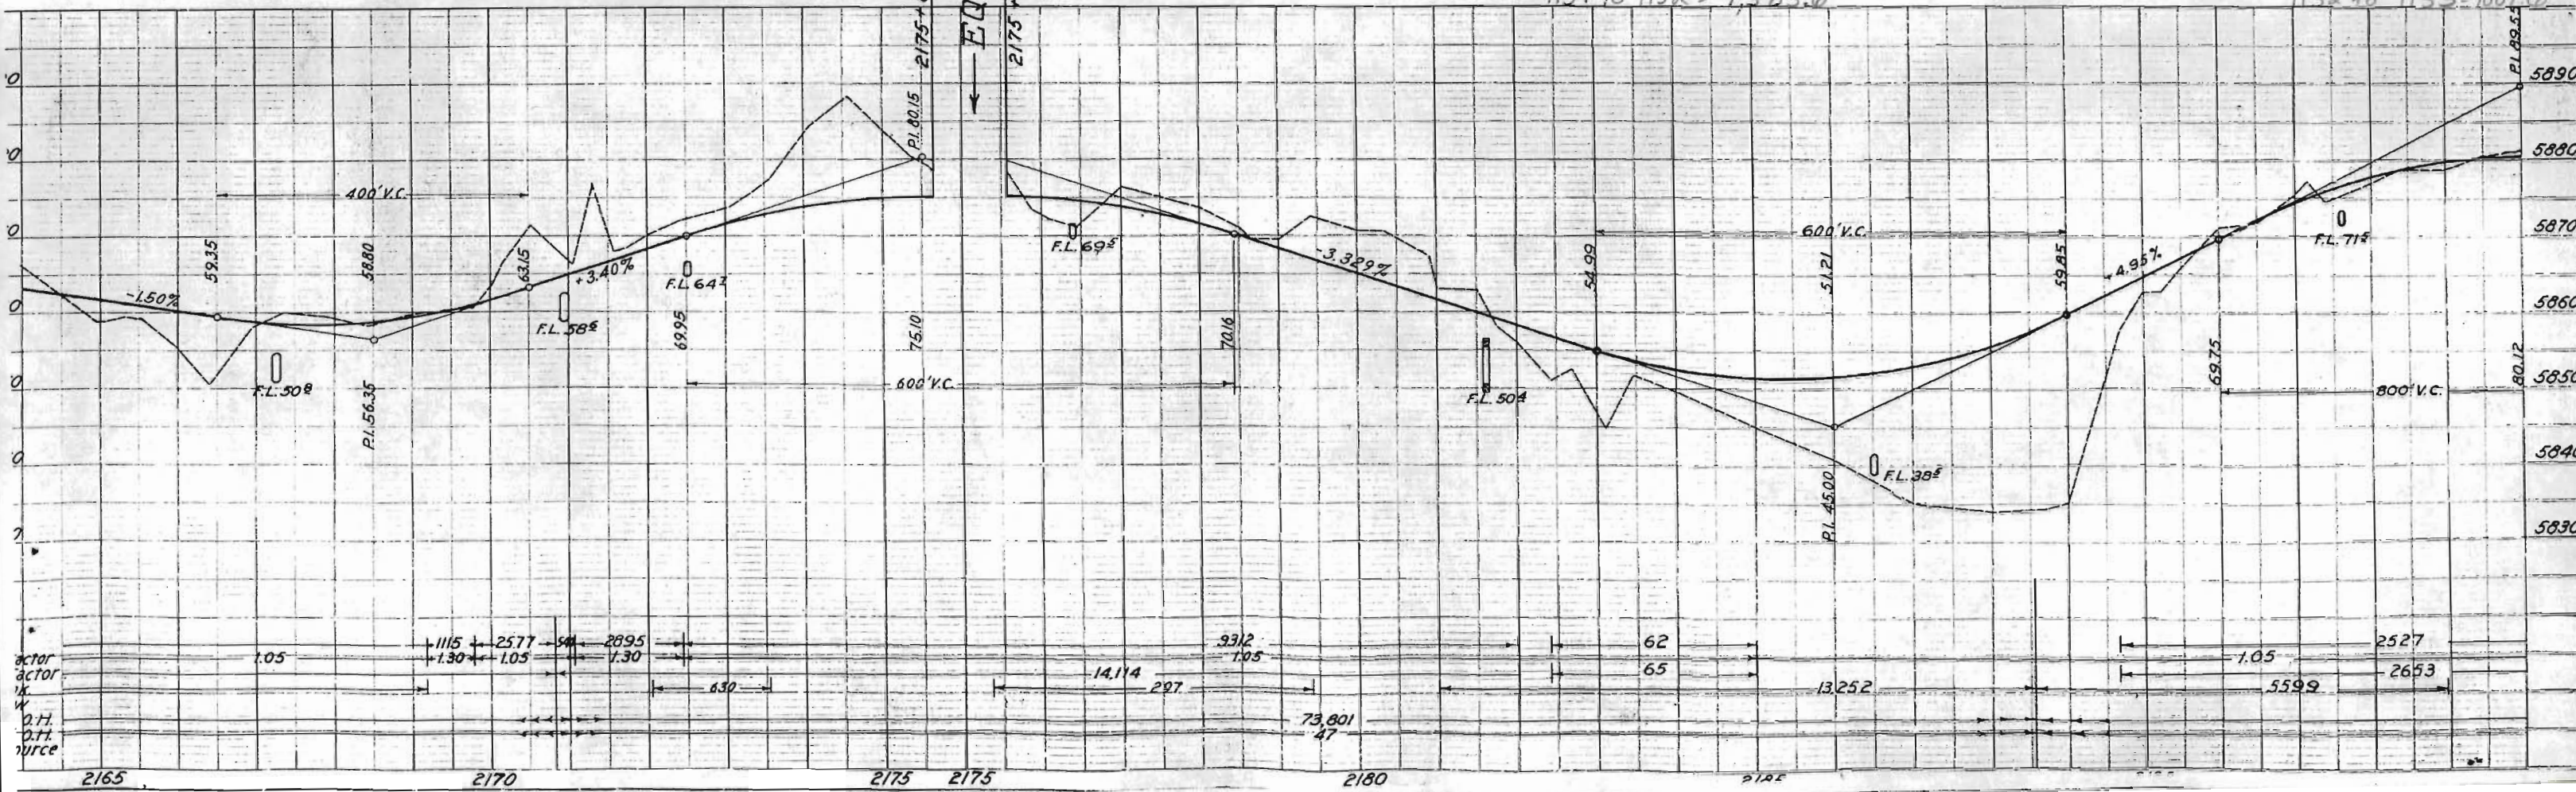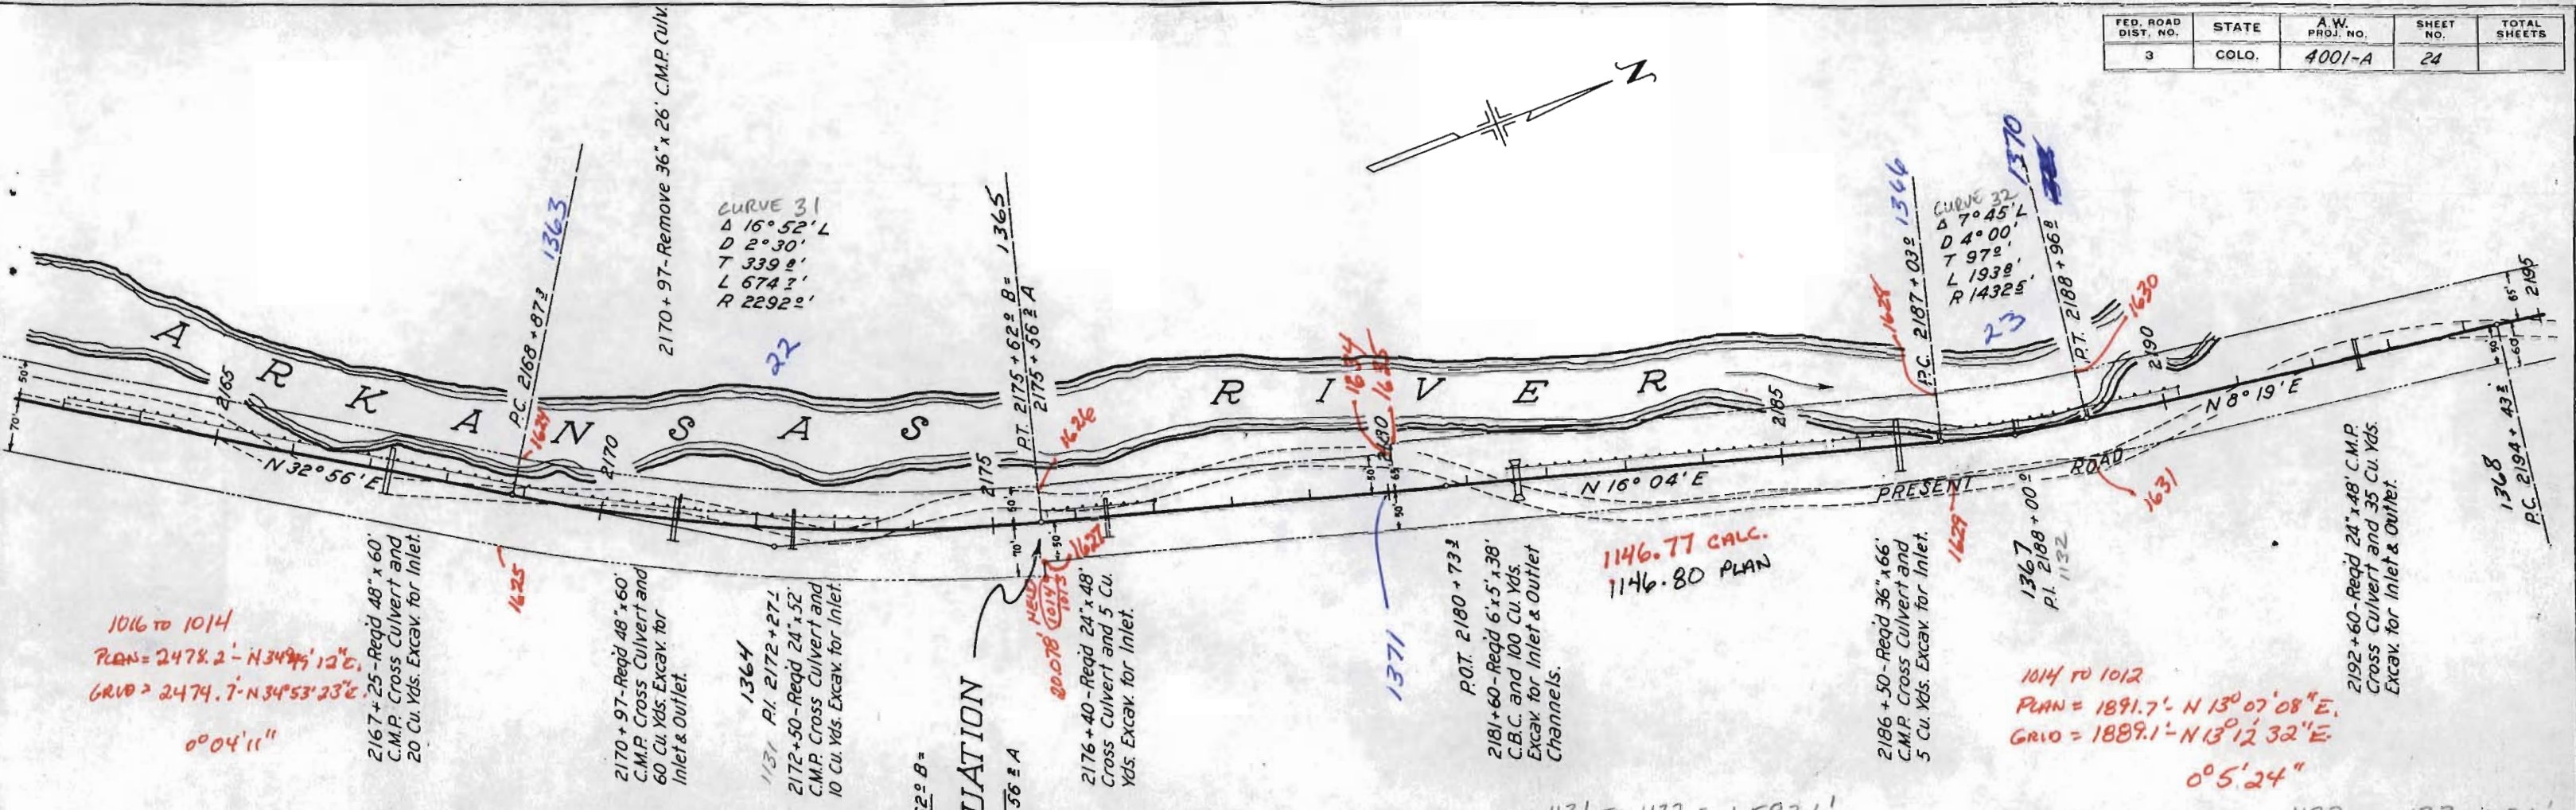



FED. ROAD DIST. NO.	STATE	A.W. PROJ. NO.	SHEET NO.	TOTAL SHEETS
3	COLO.	4001-A	25	

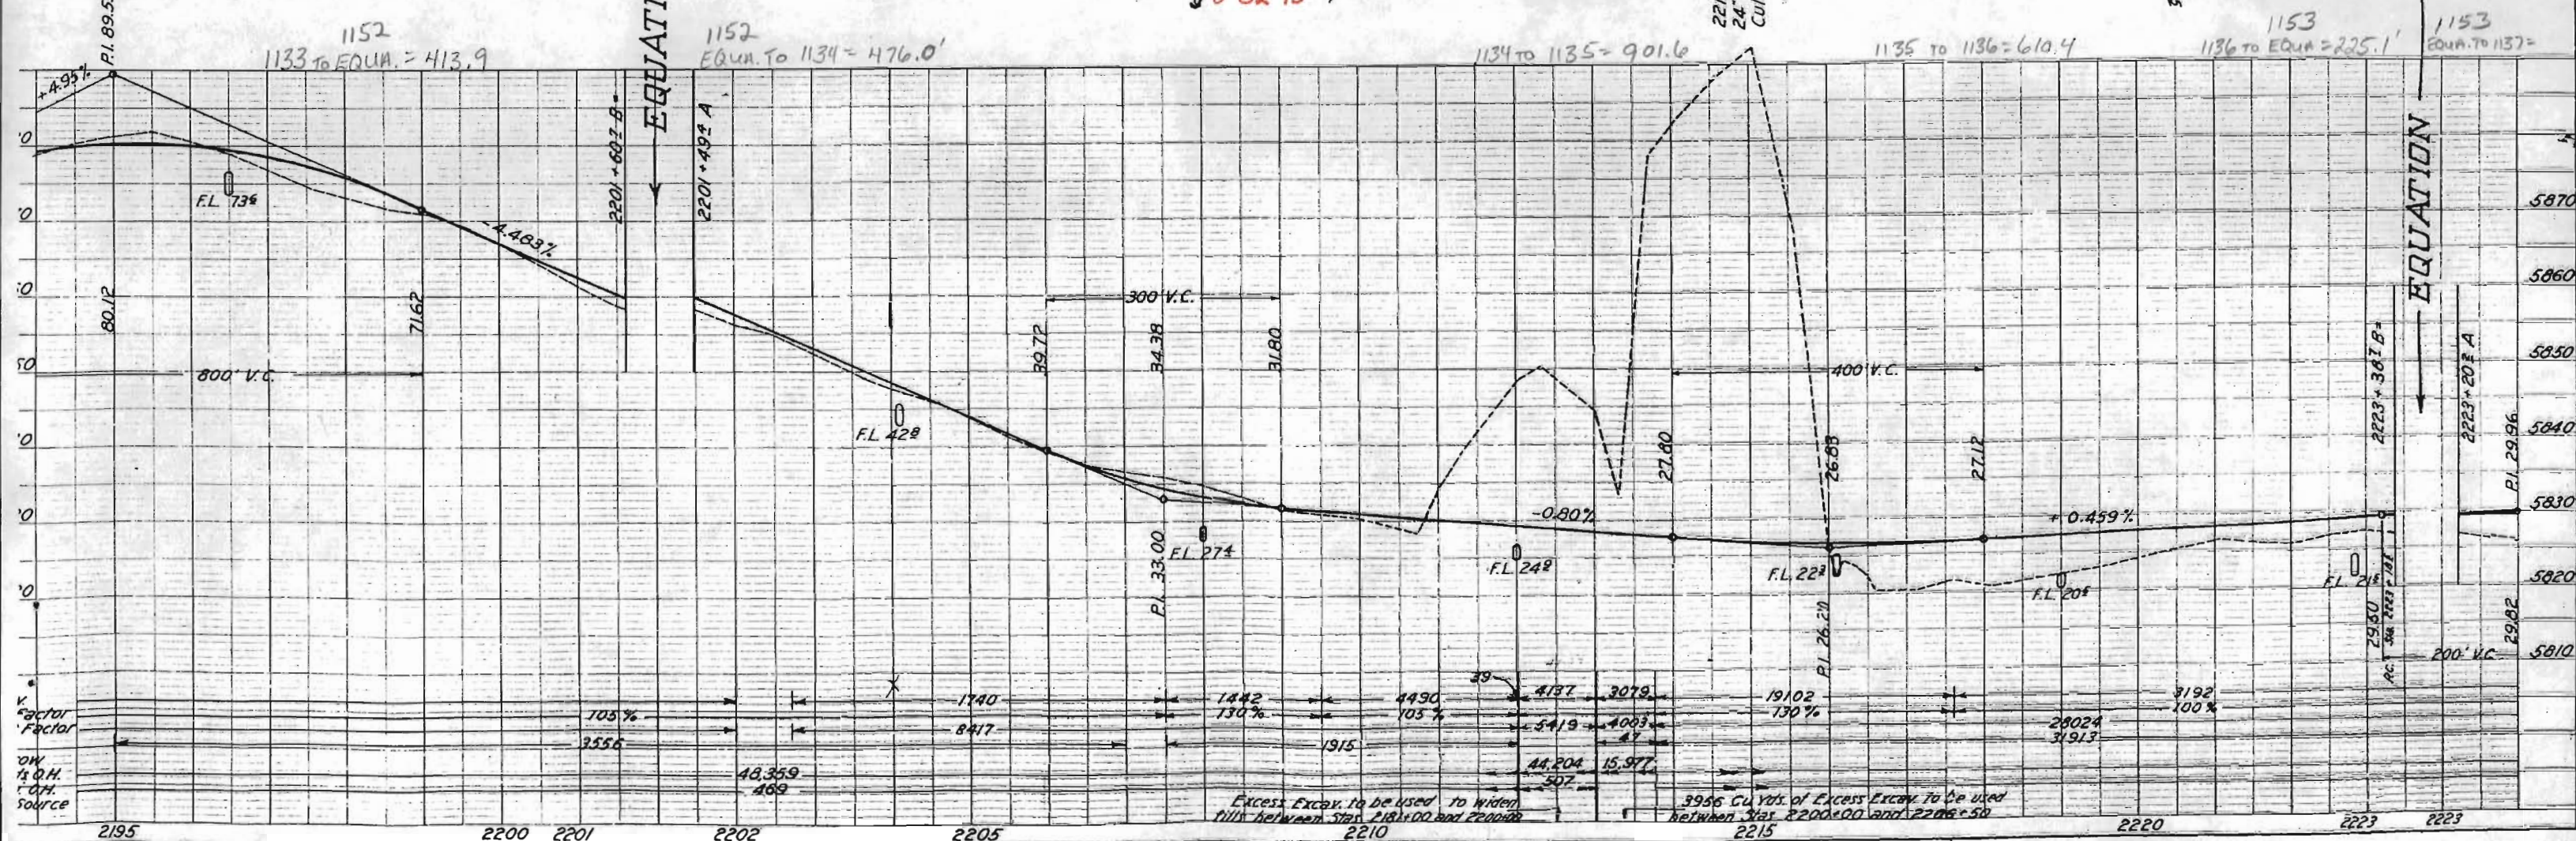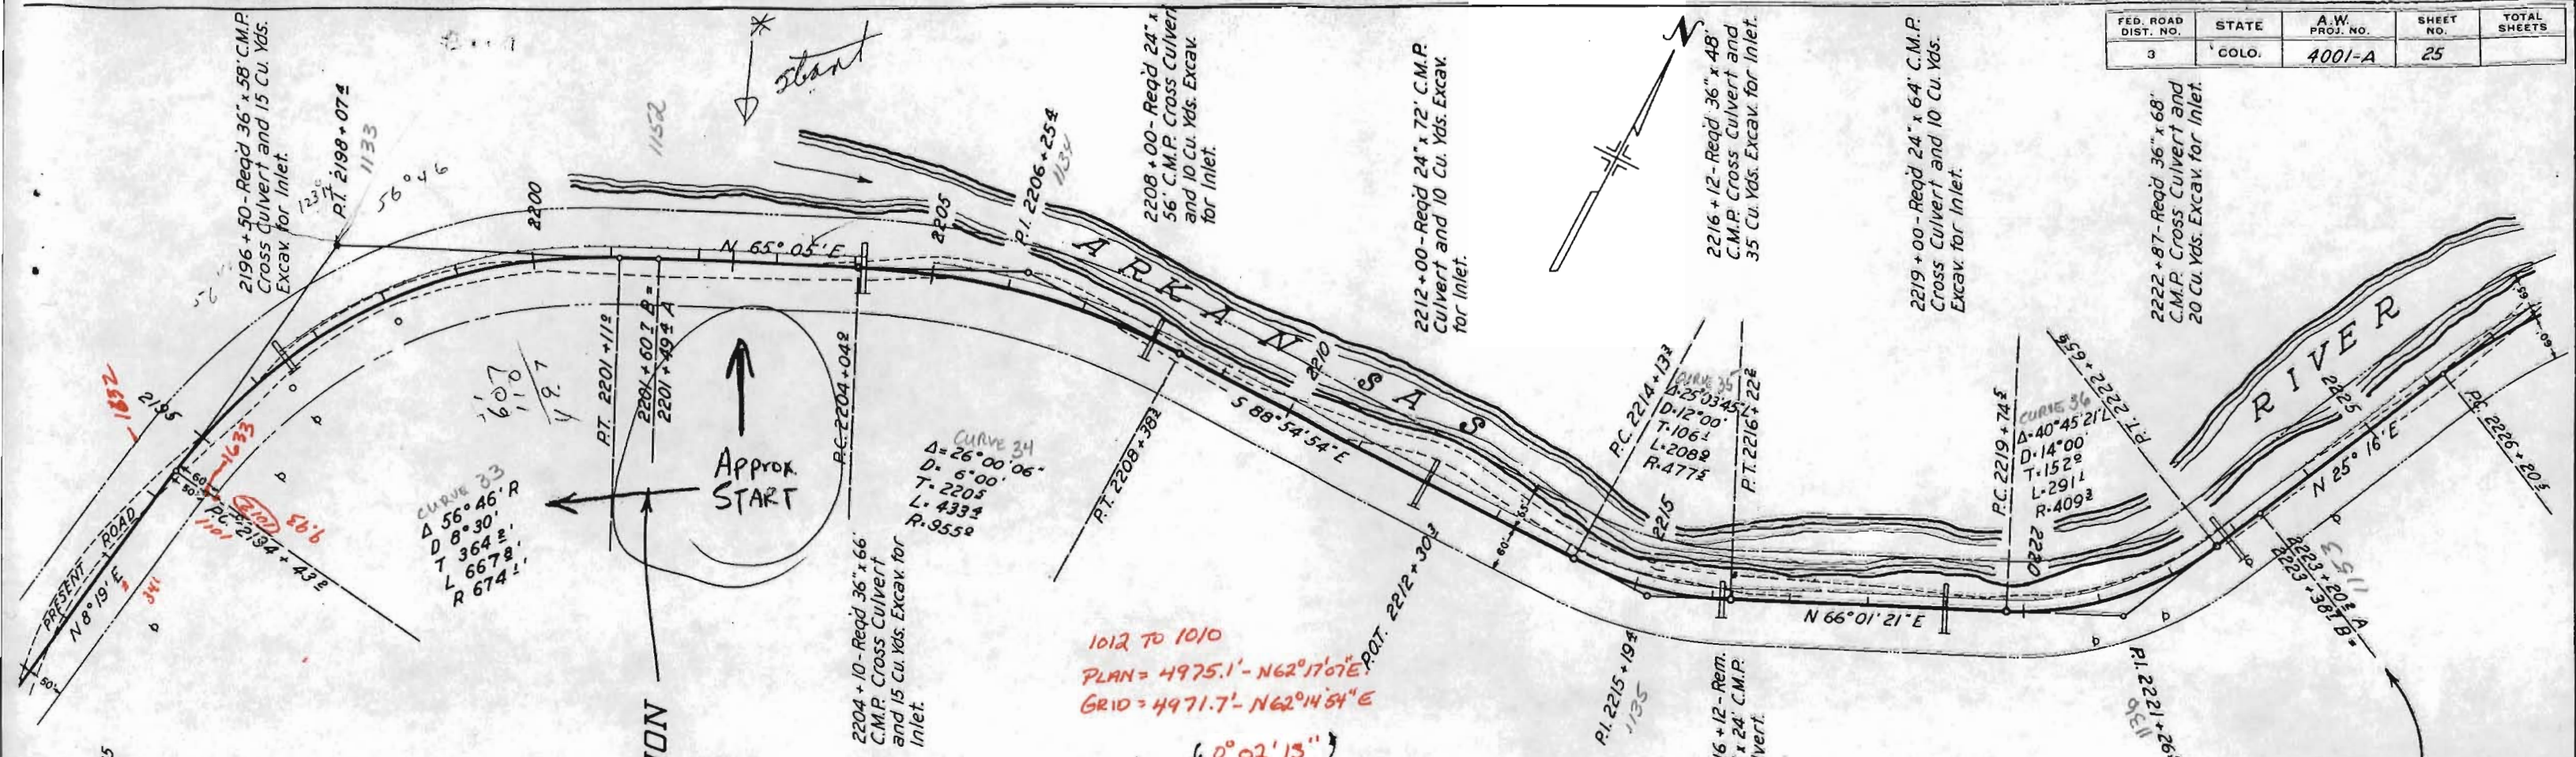

FED. ROAD DIST. NO.	STATE	A.W. PROJ. NO.	SHEET NO.	TOTAL SHEETS
3	COLO.	4001-A	26	

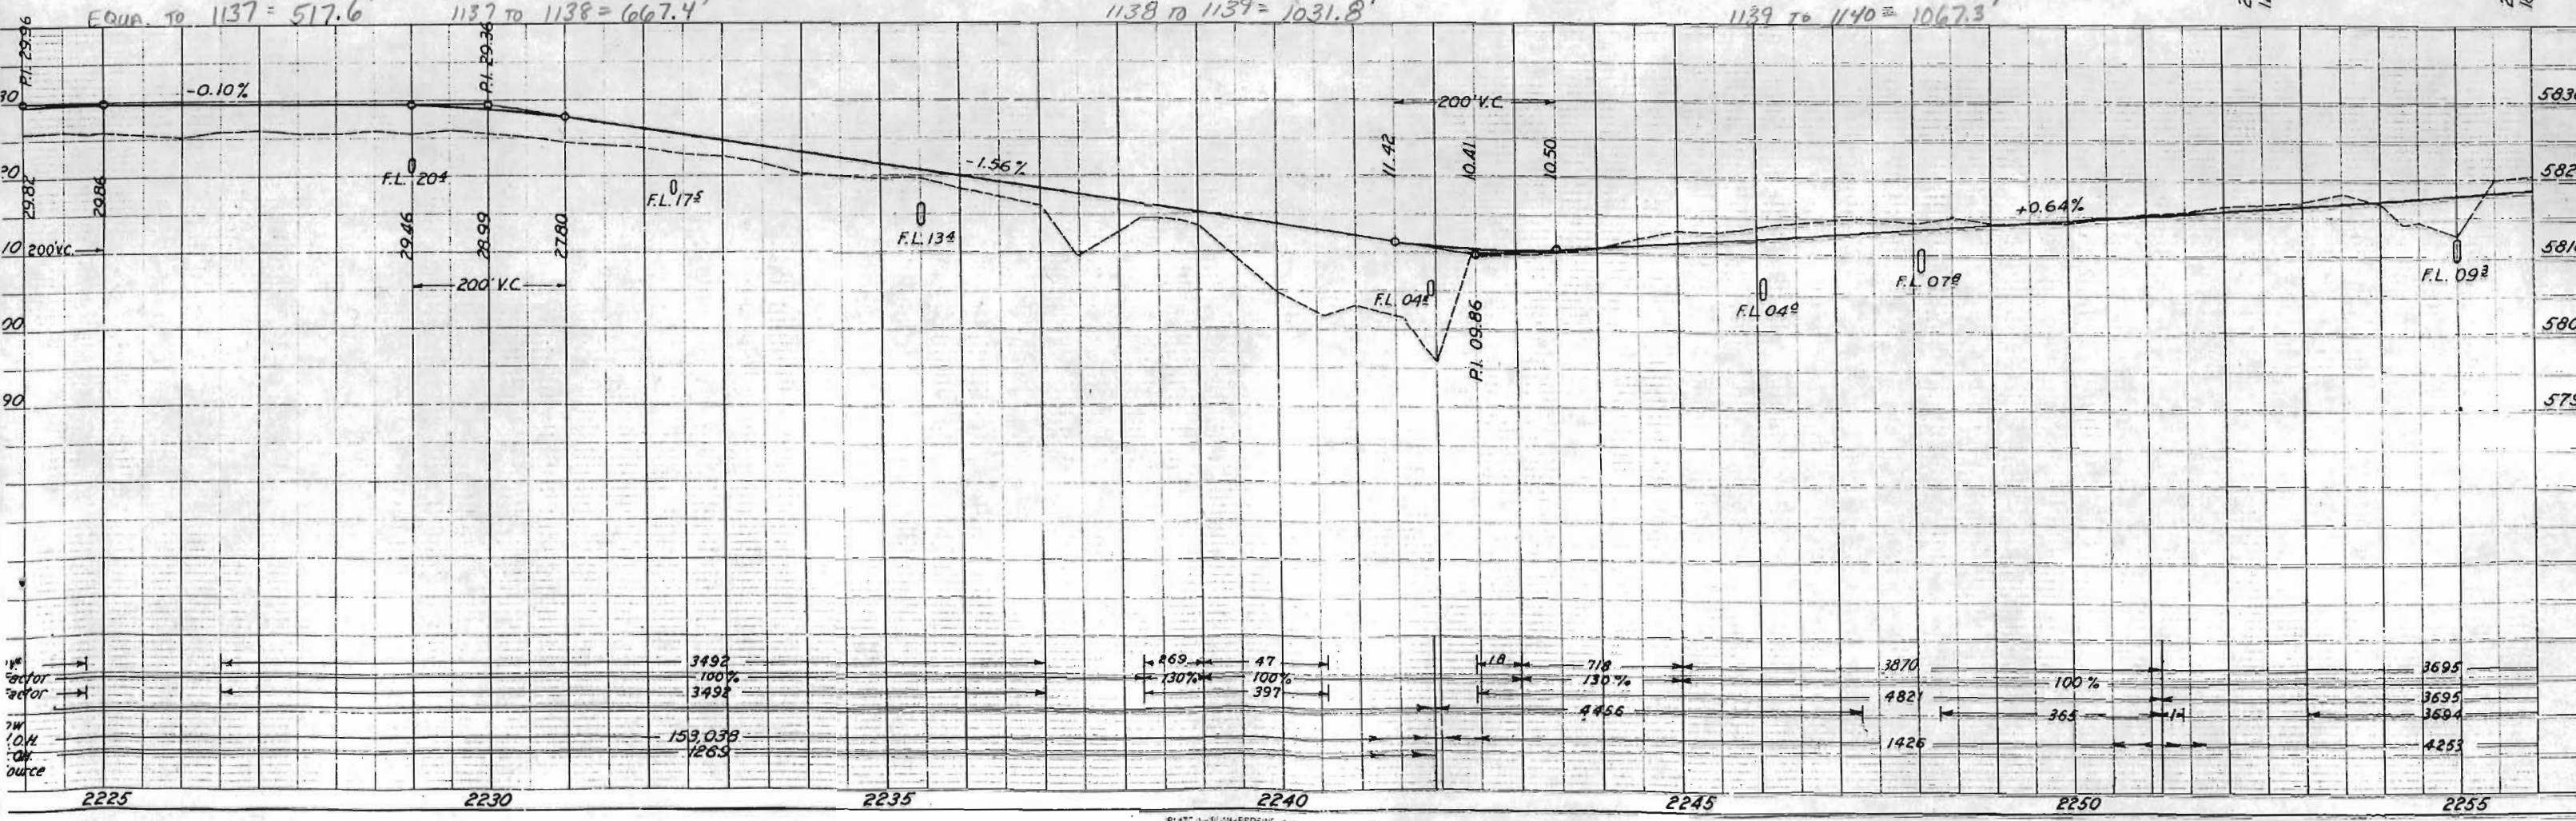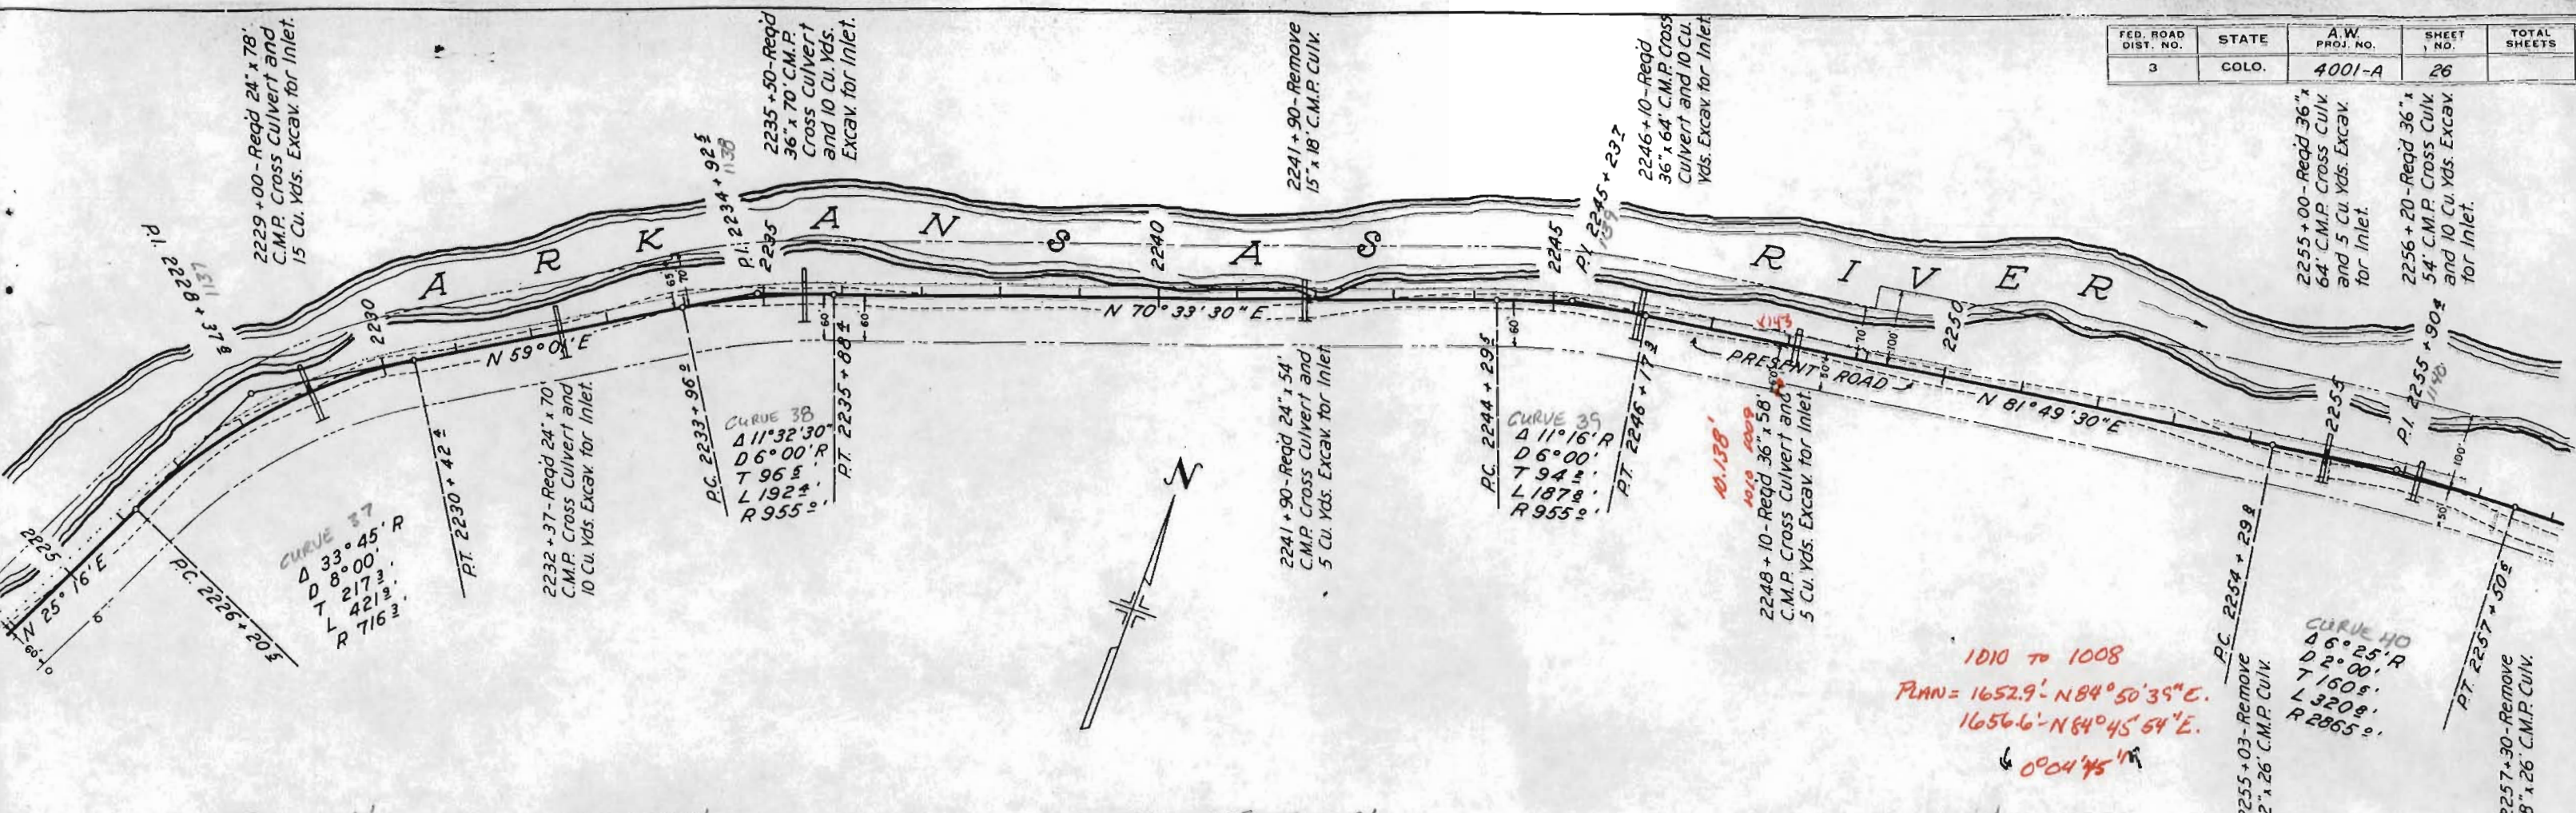

FED. ROAD DIST. NO.	STATE	A.W. PROJ. NO.	SHEET NO.	TOTAL SHEETS
3	COLO.	4001-A	28	

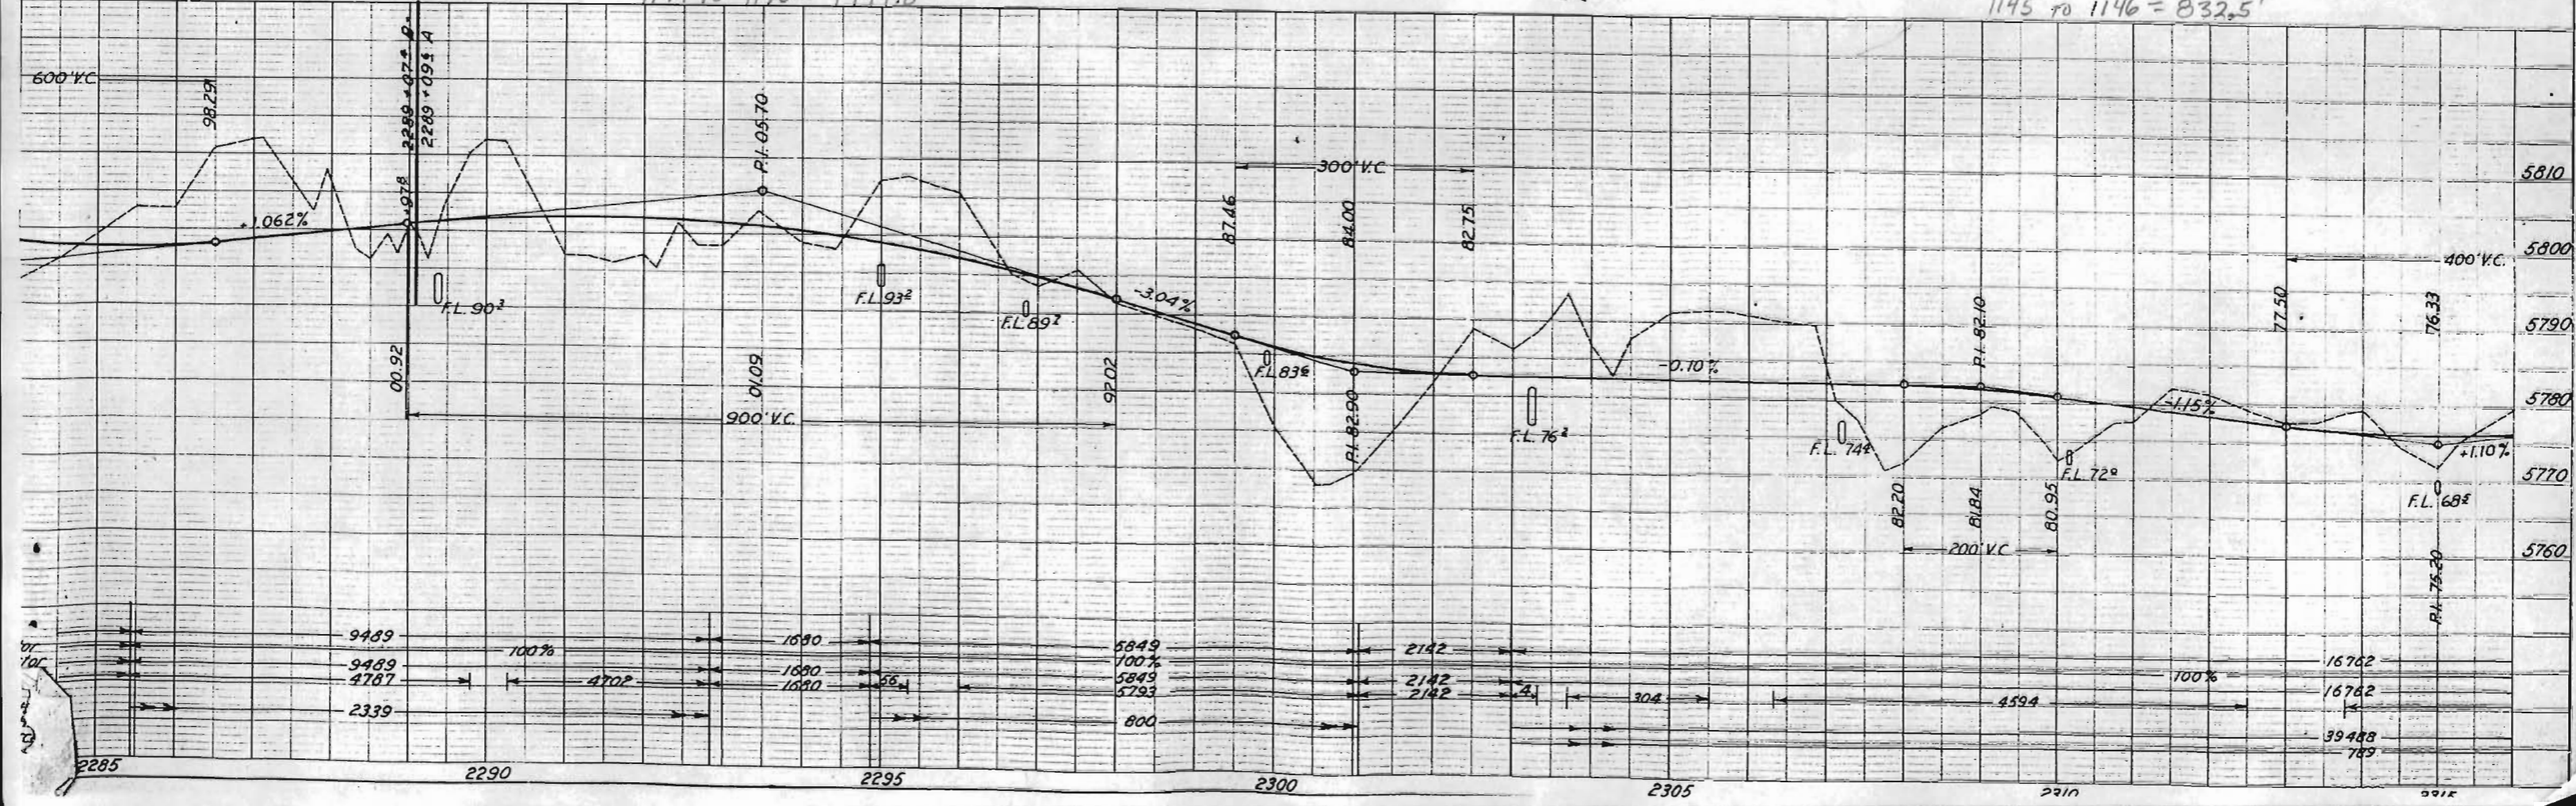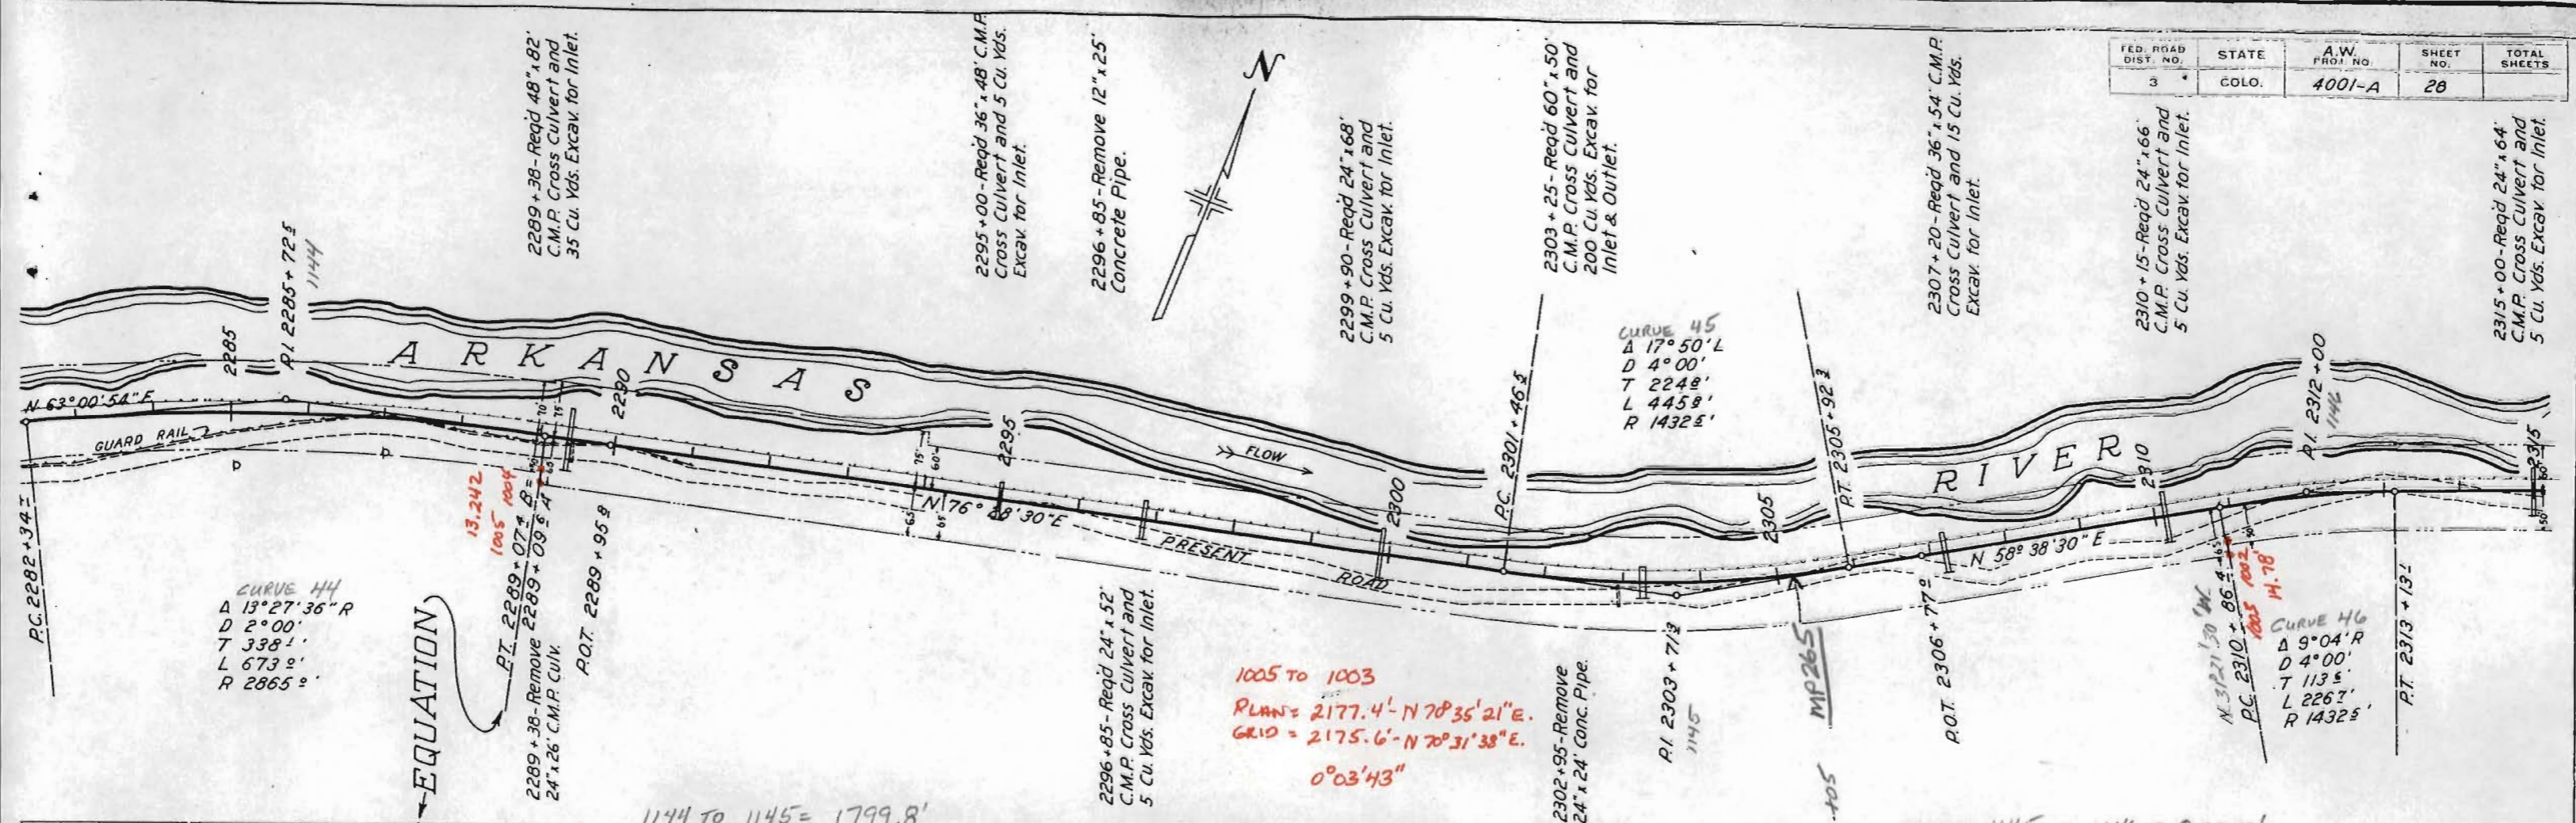

FED. ROAD DIST. NO.	STATE	A.W. PROJ. NO.	SHEET NO.	TOTAL SHEETS
3	COLO.	4001-A	29	


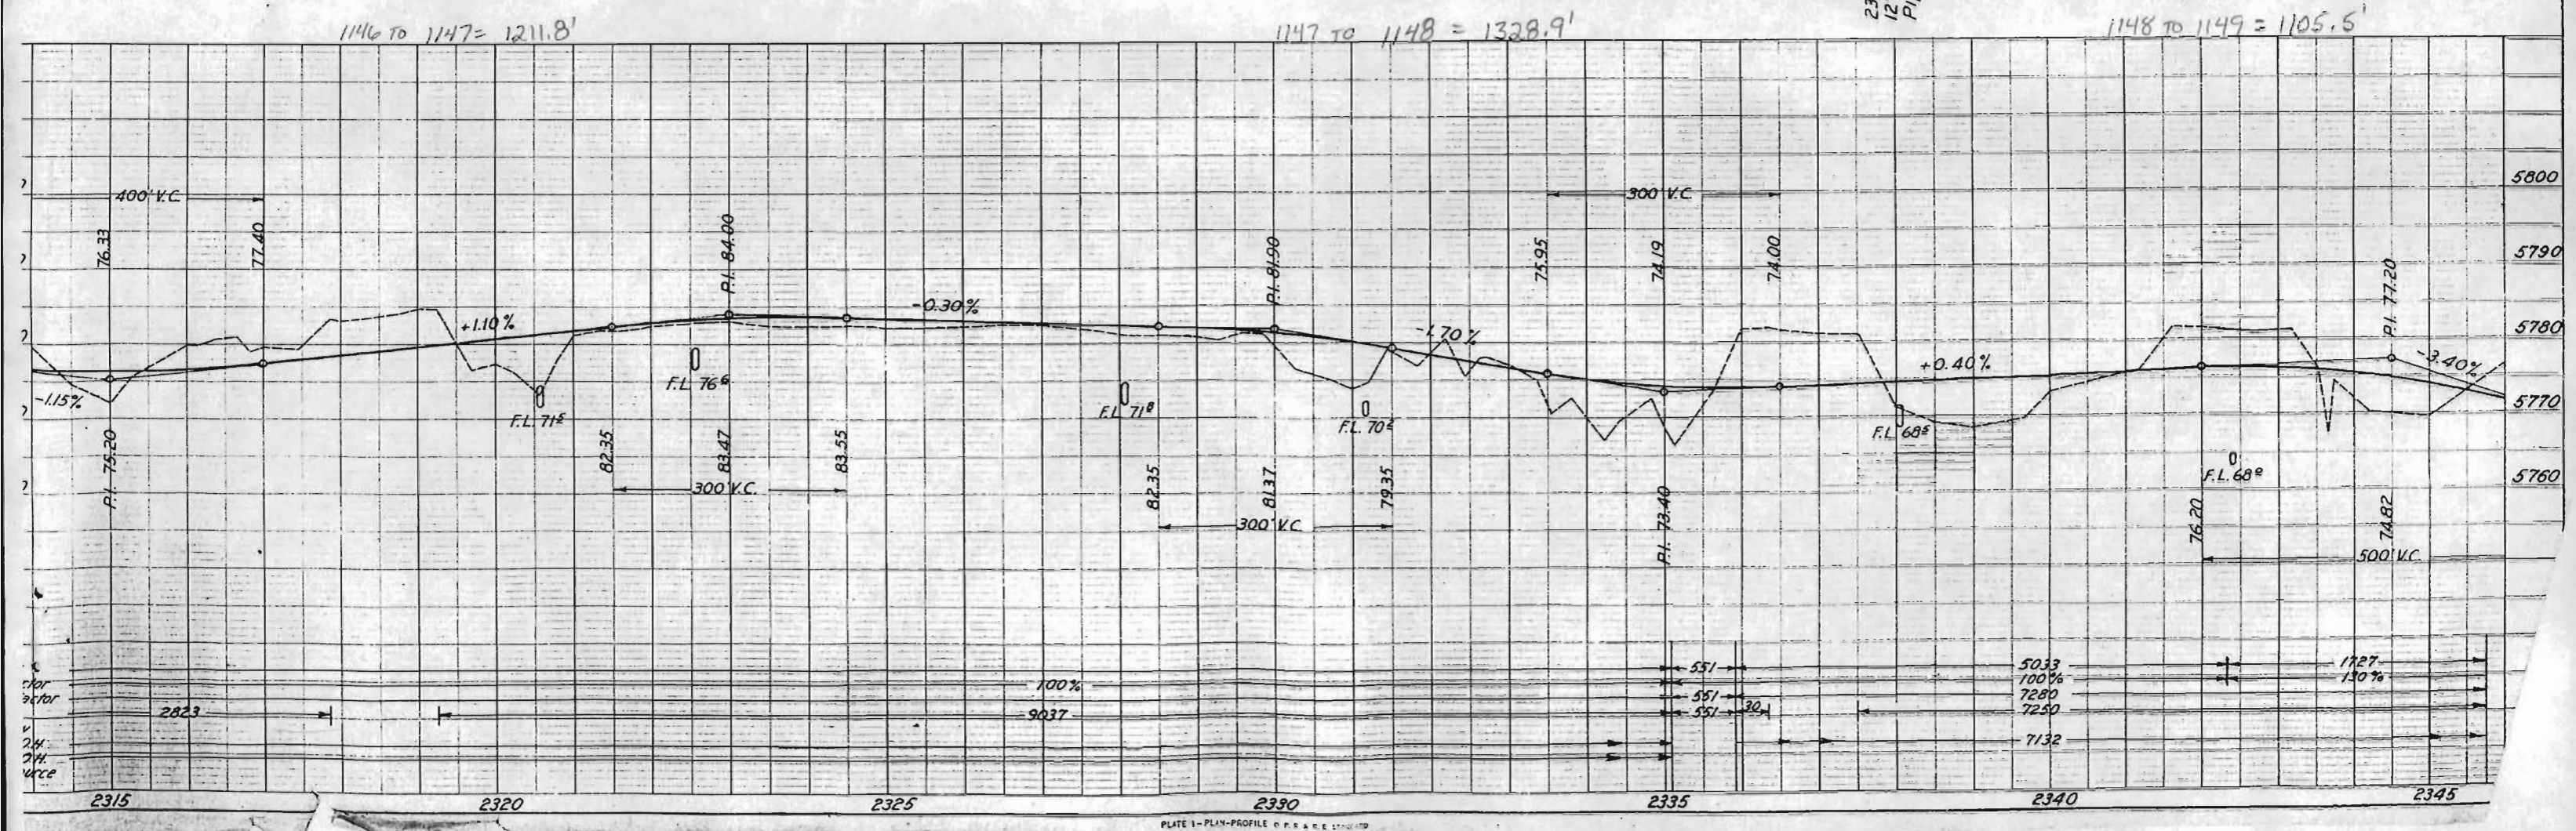


PLATE 1 - PLAN-PROFILE

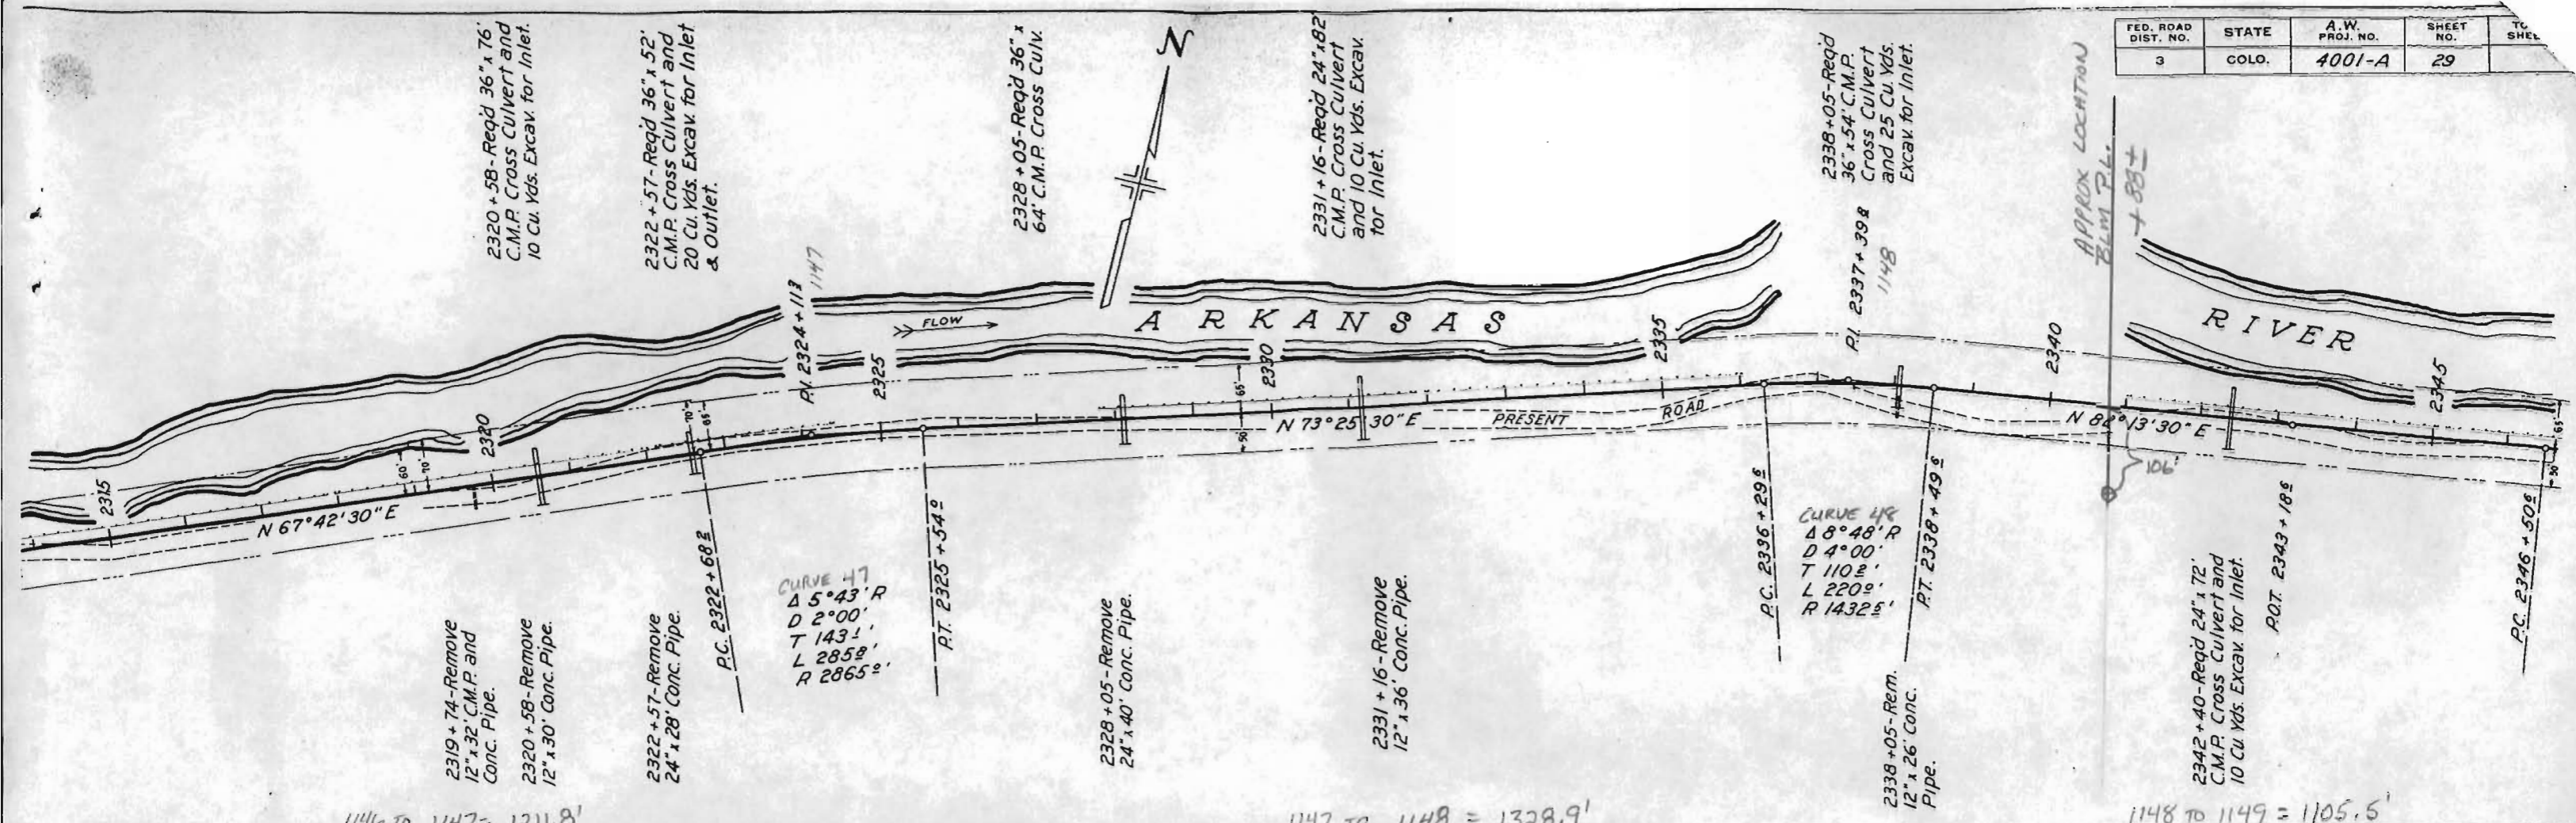