

STATE DEPARTMENT OF HIGHWAYS

DIVISION OF HIGHWAYS—STATE OF COLORADO

CONVENTIONAL SIGNS

County Line
 Township or Range Line
 Land Lines
 Property or Tract Line
 City Limits
 Railroad
 Existing Road
 New Road

Control of Access
 Access denied by Dead
 Right of Way Line
 Protected by Freeway (Virgin Location)
 Top of Cuts
 Toe of Fills
 Barbed Wire Fence
 Chain Link Fence
 Woven Wire-Combination Fence
 Snow Fence
 Wood Fence
 Deer Fence

Trees
 Deciduous
 Coniferous

RL= Property Line

Tel & Telog Lines
 Electric Lines
 Elec Trans Tower
 Buried Tel Cable
 Buried Electric Cable
 Gas Main
 Oil Main
 Water Main
 Sanitary Sewers
 Storm Sewers

Road Approaches
 Section Corner
 Center of Section

Culverts & Drains
 Proposed
 Existing
 Proposed
 Existing (To be dashed)

Bridges
 Existing (To be dashed)

PLAN OF PROPOSED FEDERAL AID PROJECT NO. BRFC 050-5 (13) STATE HIGHWAY NO. 50 PROWERS COUNTY RIGHT OF WAY

SCALE OF ORIGINAL DRAWINGS

PLAN SHEETS 1"= 100'
 DETAIL SHEETS 1"= 2,000'
 OWNERSHIP MAPS 1"= 2,000'


ROW LENGTH OF PROJECT = 1,911.3 FEET = 0.362 MILES

FEDERAL PROJ. NO.	DIVISION	PROJECT NO.	SHEET NO.
BRFC 050-5 (13)	COLORADO	BRFC 050-5 (13)	1
REVISIONS			

RIGHT OF WAY
 WEST OF GRANADA

INDEX OF SHEET

Sheet No.	
1	TITLE SHEET
2	TABULATION OF PROPERTIES
3	LINE SHEET

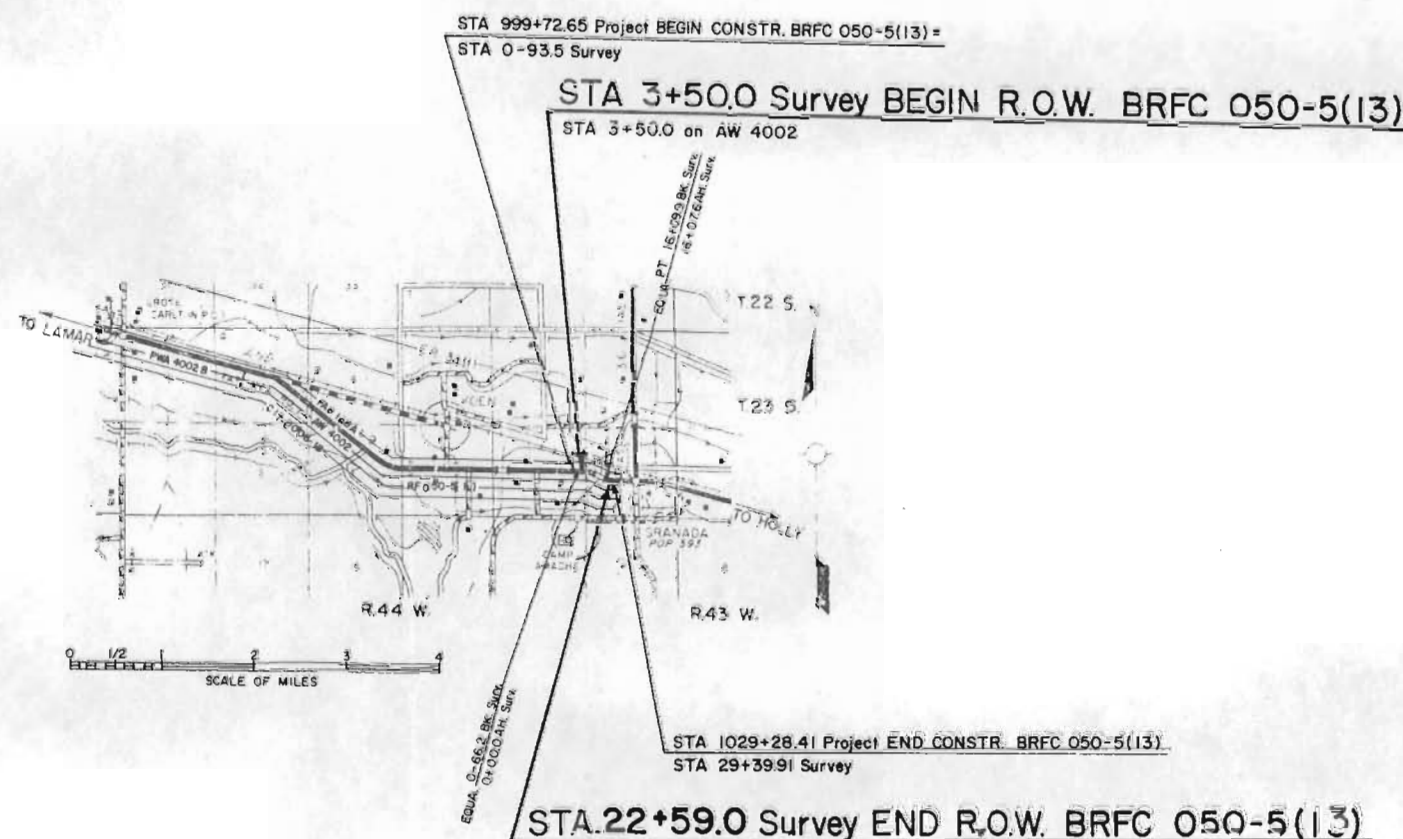

DIVISION OF HIGHWAYS

APPROVED
 [Signature]
 CHIEF ENGINEER
 DATE 5/5/79

DEPARTMENT OF TRANSPORTATION
 FEDERAL HIGHWAY ADMINISTRATION

APPROVED

 DIVISION ENGINEER

[illegible]

