

STATE DEPARTMENT OF HIGHWAYS

DIVISION OF HIGHWAYS—STATE OF COLORADO

CONVENTIONAL SIGNS

County Line
Township or Range Line
Land Lines
Property or Tract Line
City Limits
Railroad
Existing Road
New Road

Control of Access
Access Denied by Deed
Right of Way Line
Protected by Freeway (Virgin Location)
Top of Cuts
Toe of Fills
Barbed Wire Fence
Chain Link Fence
Woven wire-Combination Fence
Snow Fence
Wood Fence
Deer Fence

Trees
Deciduous
Coniferous

Tel. & Telegraph Lines
Electric Lines
Elec. Trans. Tower M
Buried Tel. Cable
Buried Electric Cable
Gas Main
Oil Main
Water Main
Sanitary Sewers
Storm Sewers

Road Approaches
Section Corner
Center of Section

Culverts & Drains
Proposed
Existing
Proposed
Existing (To be dashed)


Bridges
Existing (To be dashed)

RIGHT OF WAY PLAN OF PROPOSED FEDERAL AID PROJECT NO. BRF 002-1(16) STATE HIGHWAY NO. 2 ADAMS COUNTY RIGHT OF WAY

SCALE OF ORIGINAL DRAWINGS

PLAN SHEETS 1" = 20'
DETAIL SHEETS 1" = 20'
OWNERSHIP MAPS 1" = 20'

R.O.W. LENGTH OF PROJECT = 200 LIN. FT.

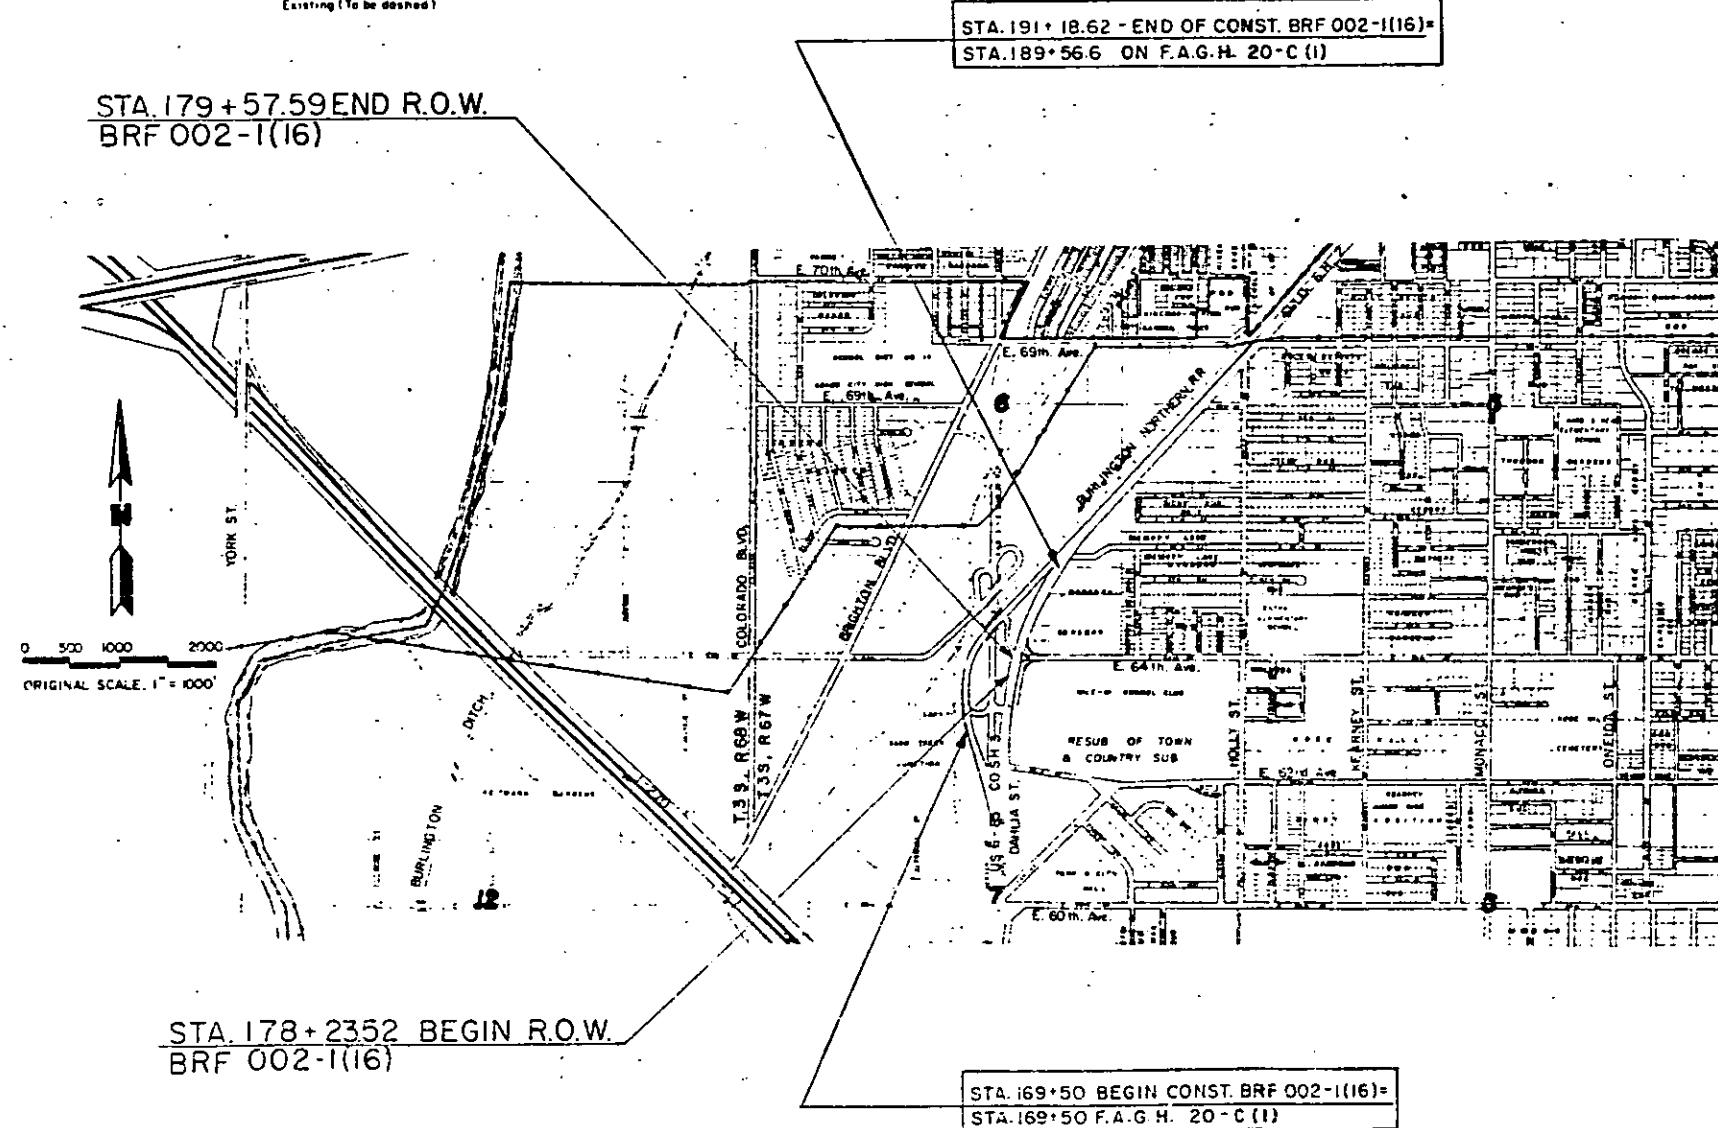

FEDERAL ROAD DIST. NO.	DIVISION	PROJECT NO.	SHEET NO.
22	COLORADO	BRF 002-1(16)	1

REVISIONS	
NO.	DESCRIPTION

RIGHT OF WAY
S.H. 2 AND 64th AVE.

INDEX OF SHEETS
1. TITLE SHEET
2. PLAN SHEET

DISTRICT NO. 3
PRELIMINARY PLANS
SUBJECT TO CHANGES
DATE

DIVISION OF HIGHWAYS

APPROVED: *[Signature]* *[Signature]*
DISTRICT ENGINEER DATE


DEPARTMENT OF TRANSPORTATION
FEDERAL HIGHWAY ADMINISTRATION

APPROVED: _____ DATE _____
DIVISION ADMINISTRATOR

DISTRICT NO. 6
PRELIMINARY PLANS
 SUBJECT TO CHANGES
 DATE 12-1-85

FEDERAL ROAD DISTRICT NO.	SECTION	PROJECT NO.	SHEET NO.	TOTAL SHEETS
VIII	COLORADO	BRF 002-1(16)	2	2

RIGHT OF WAY S.H. 2 AND 64th AVE.		REVISIONS
12-1-85	Rev. TE 2; Del. 2	D6

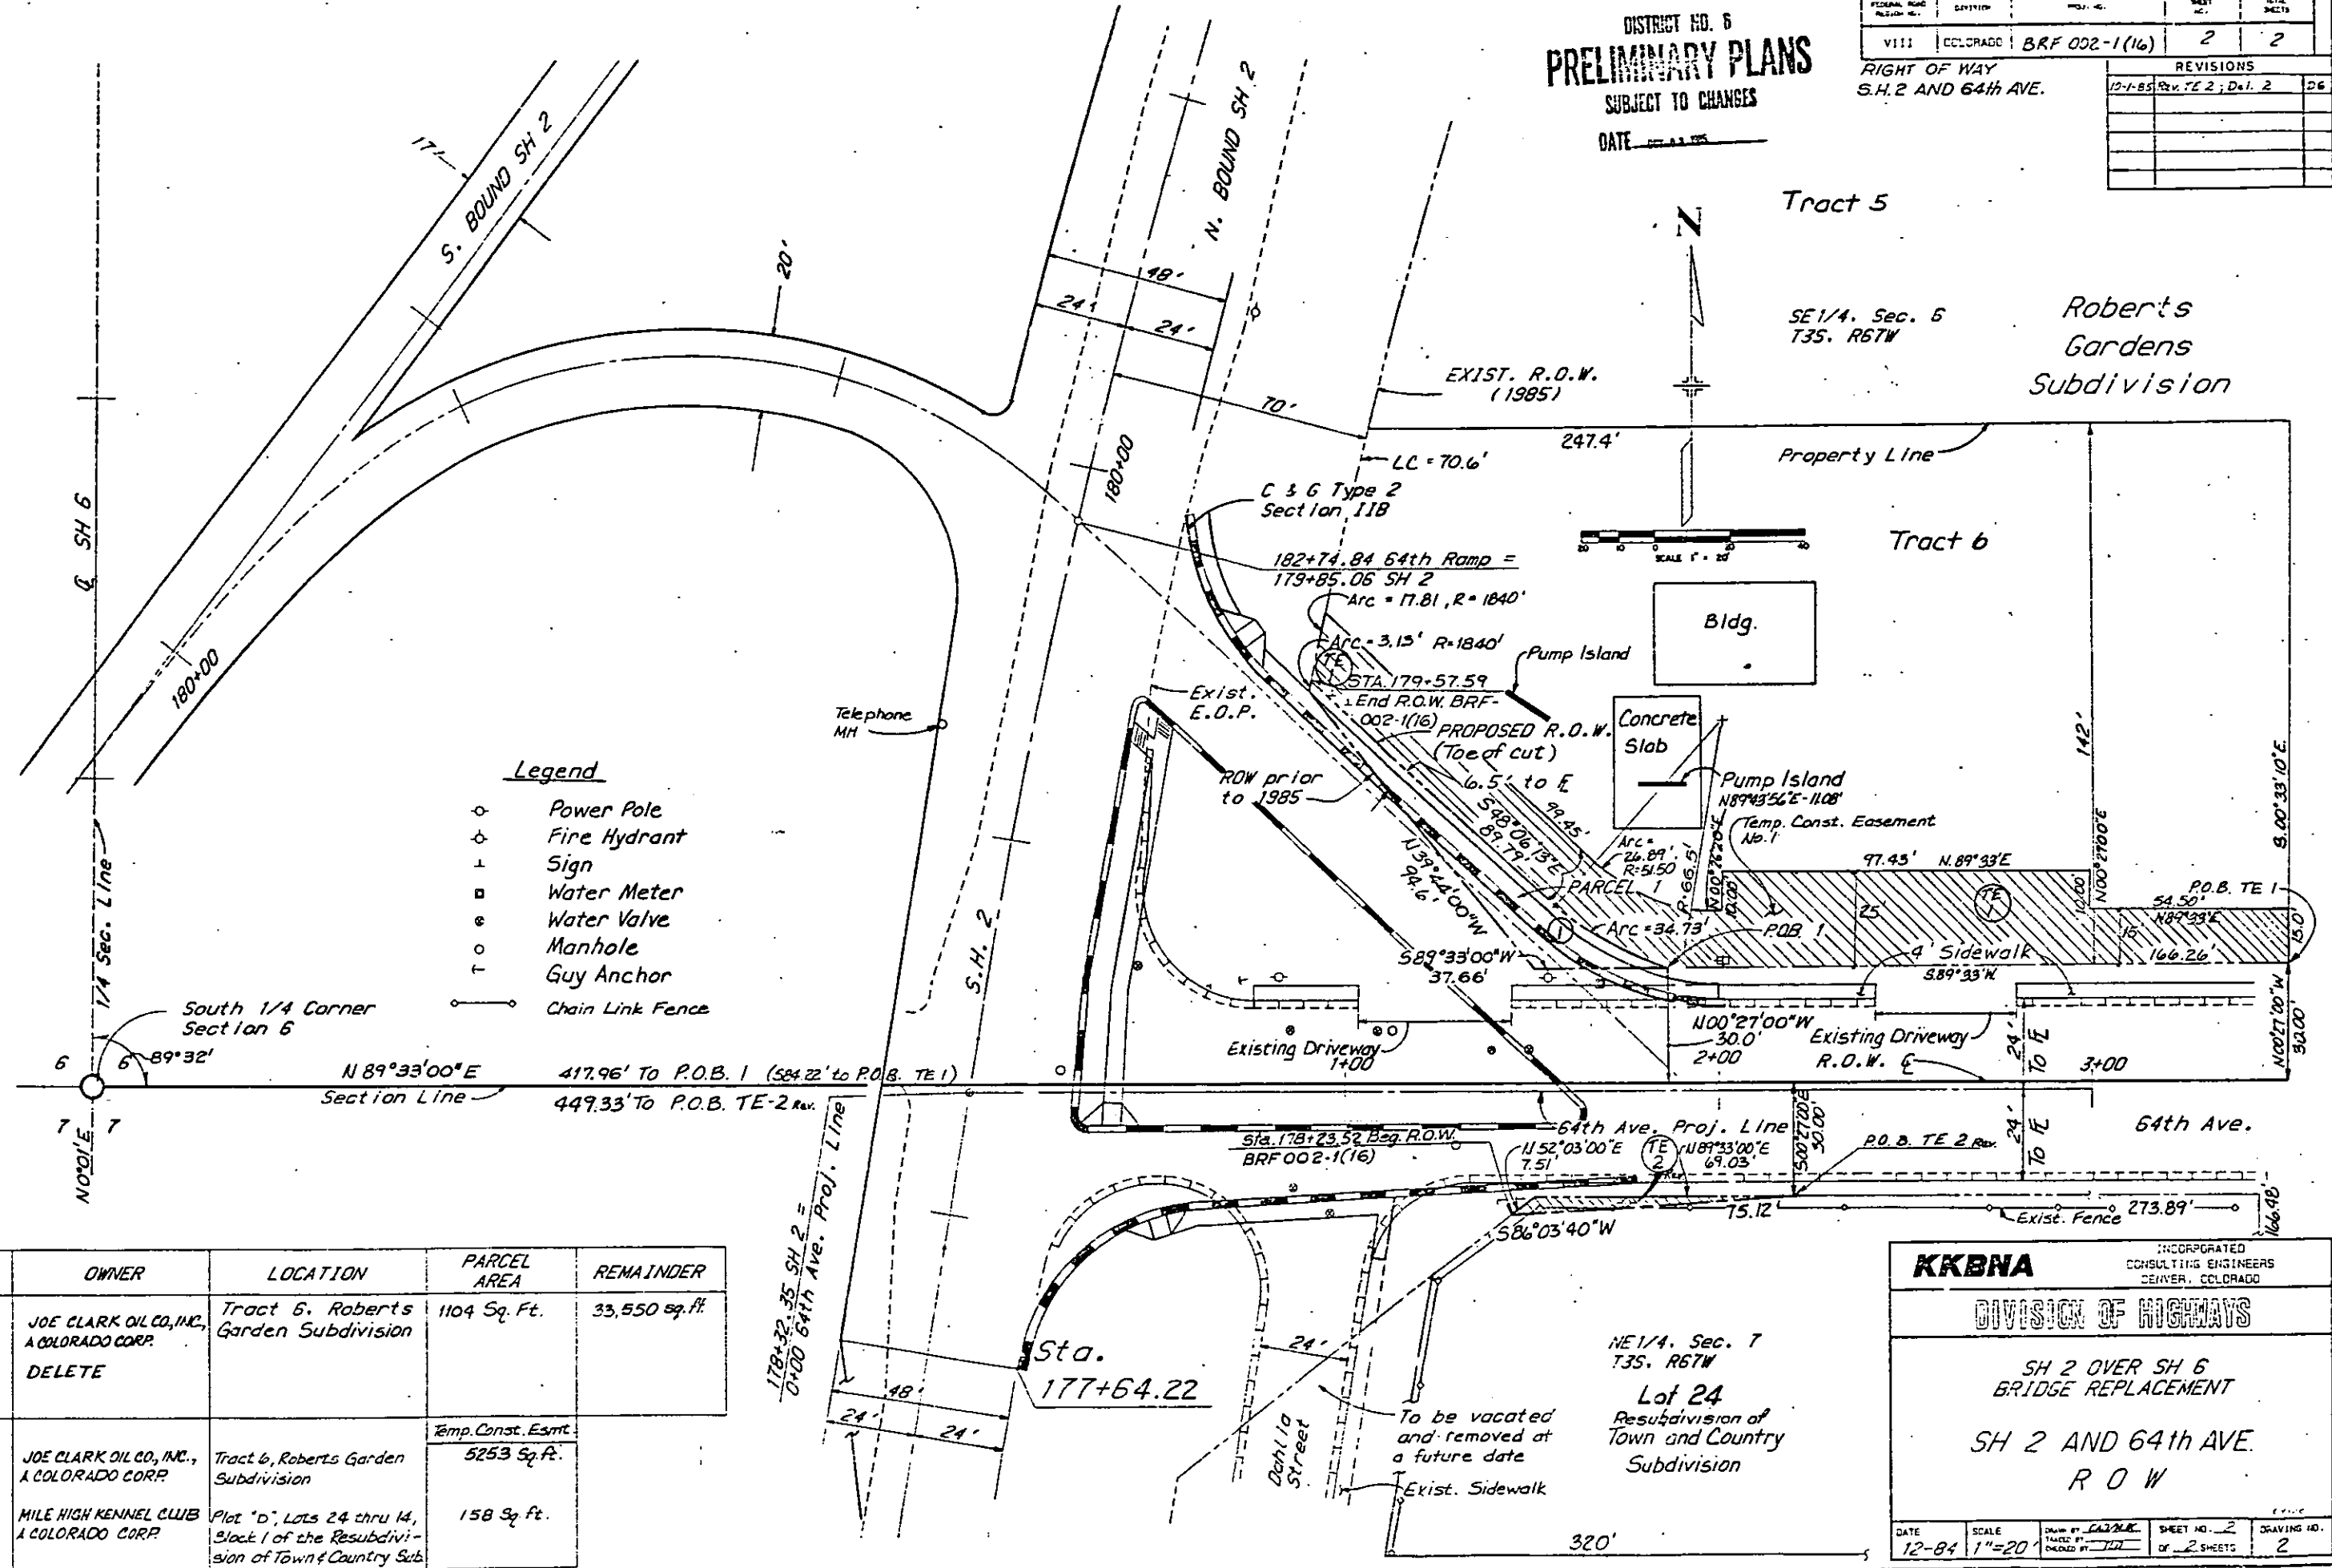

Legend

- Power Pole
- Fire Hydrant
- ⊥ Sign
- Water Meter
- ⊙ Water Valve
- ⊙ Manhole
- ⊙ Guy Anchor
- Chain Link Fence

PARCEL NO.	OWNER	LOCATION	PARCEL AREA	REMAINDER
1	JOE CLARK OIL CO., INC., A COLORADO CORP.	Tract 6, Roberts Garden Subdivision	1104 Sq. Ft.	33,550 sq. ft.
2	DELETE			
TE 1	JOE CLARK OIL CO., INC., A COLORADO CORP.	Tract 6, Roberts Garden Subdivision	Temp. Const. Esmt. 5253 Sq. Ft.	
TE 2	MILE HIGH KENNEL CLUB A COLORADO CORP.	Plot "D", Lots 24 thru 14, Block 1 of the Resubdivision of Town & Country Sub	158 Sq. Ft.	

KKBNA INCORPORATED
 CONSULTING ENGINEERS
 DENVER, COLORADO

DIVISION OF HIGHWAYS

SH 2 OVER SH 6
 BRIDGE REPLACEMENT

SH 2 AND 64th AVE.
 R O W

NE 1/4, Sec. 7
 T35. R67W

Lot 24
 Resubdivision of
 Town and Country
 Subdivision

DATE 12-84 SCALE 1"=20' DRAWN BY C. J. N. L. SHEET NO. 2 OF 2 SHEETS DRAWING NO. 2