

FEDERAL ROAD REGION NO.	DIVISION	PROJECT NO.	SHEET NO.	TOTAL SHEETS
VIII	COLORADO	BRF 010-1 (21)	1	1

RIGHT OF WAY	REVISIONS
16.3 mi. E. of Walsenburg (Str. N-18-H)	

S.E. 1/4 SECTION 36
T.26S, R.64W, 6th P.M.

FINAL VOUCHER PLANS

E. M. Jermolen
SIGNATURE

BEGIN ROW STA 197+00
PROJECT BRF 010-1 (21)
M.P. 16.223

END ROW STA 207+00
PROJECT BRF 010-1 (21)
M.P. 16.412

TO WALSENURG

TO LA JUNTA

STA. 1194+42.00 BEGIN DETOUR
= STA. 194+42.00 ON MAINLINE

STA. 1209+57.66 END DETOUR
= STA. 209+40.58 ON MAINLINE


DETOUR CURVE DATA

(A), (B), (C) & (D)

A = 15°15'17" Rt & Lt
Dc = 4°15'00"
Tc = 180.54'
Lc = 358.93'
Rc = 1348.14'


TE-1 STATE OF COLORADO

TE-2 Lessee: Mable D. McKinley

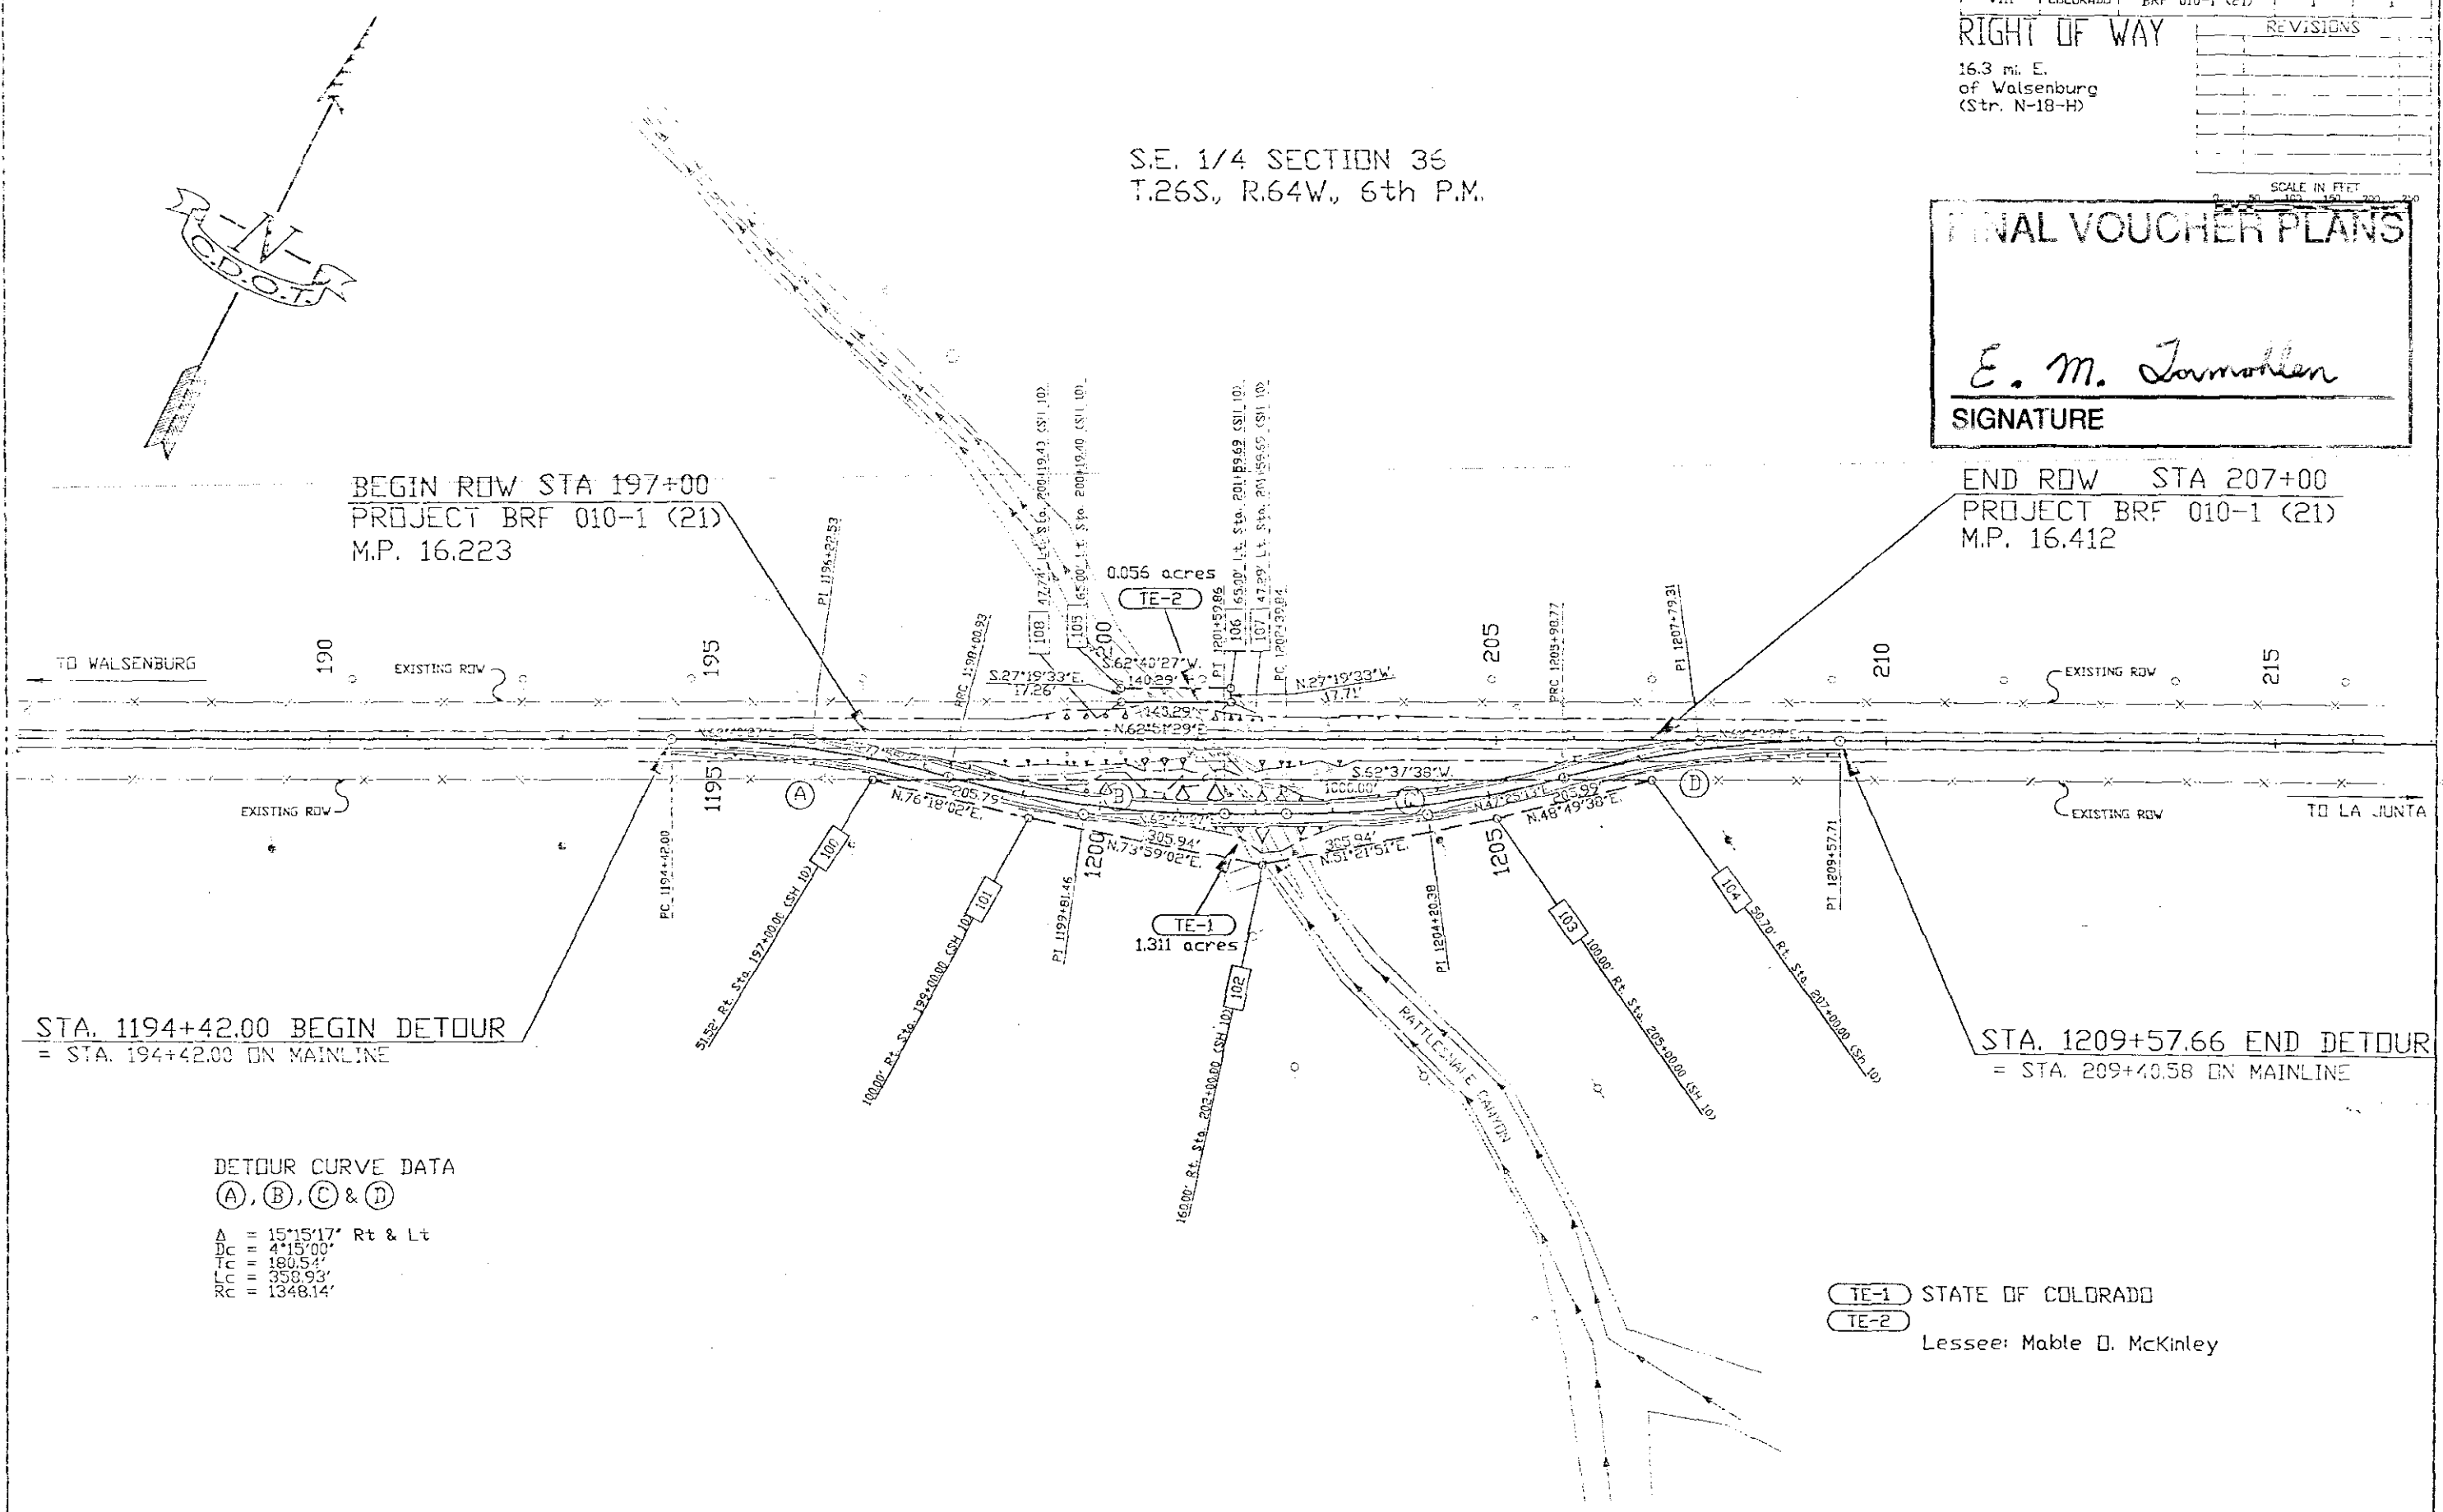


FEDERAL ROAD DISTRICT NO.	DIVISION	PROJECT NO.	SHEET NO.	TOTAL SHEETS
VIII	COLORADO	BRF 010-1 (21)	1	1

RIGHT OF WAY	REVISIONS
16.3 mi. E. of Walsenburg (Str. N-18-H)	

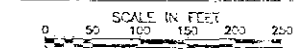

S.E. 1/4 SECTION 36
T.26S, R.64W, 6th P.M.

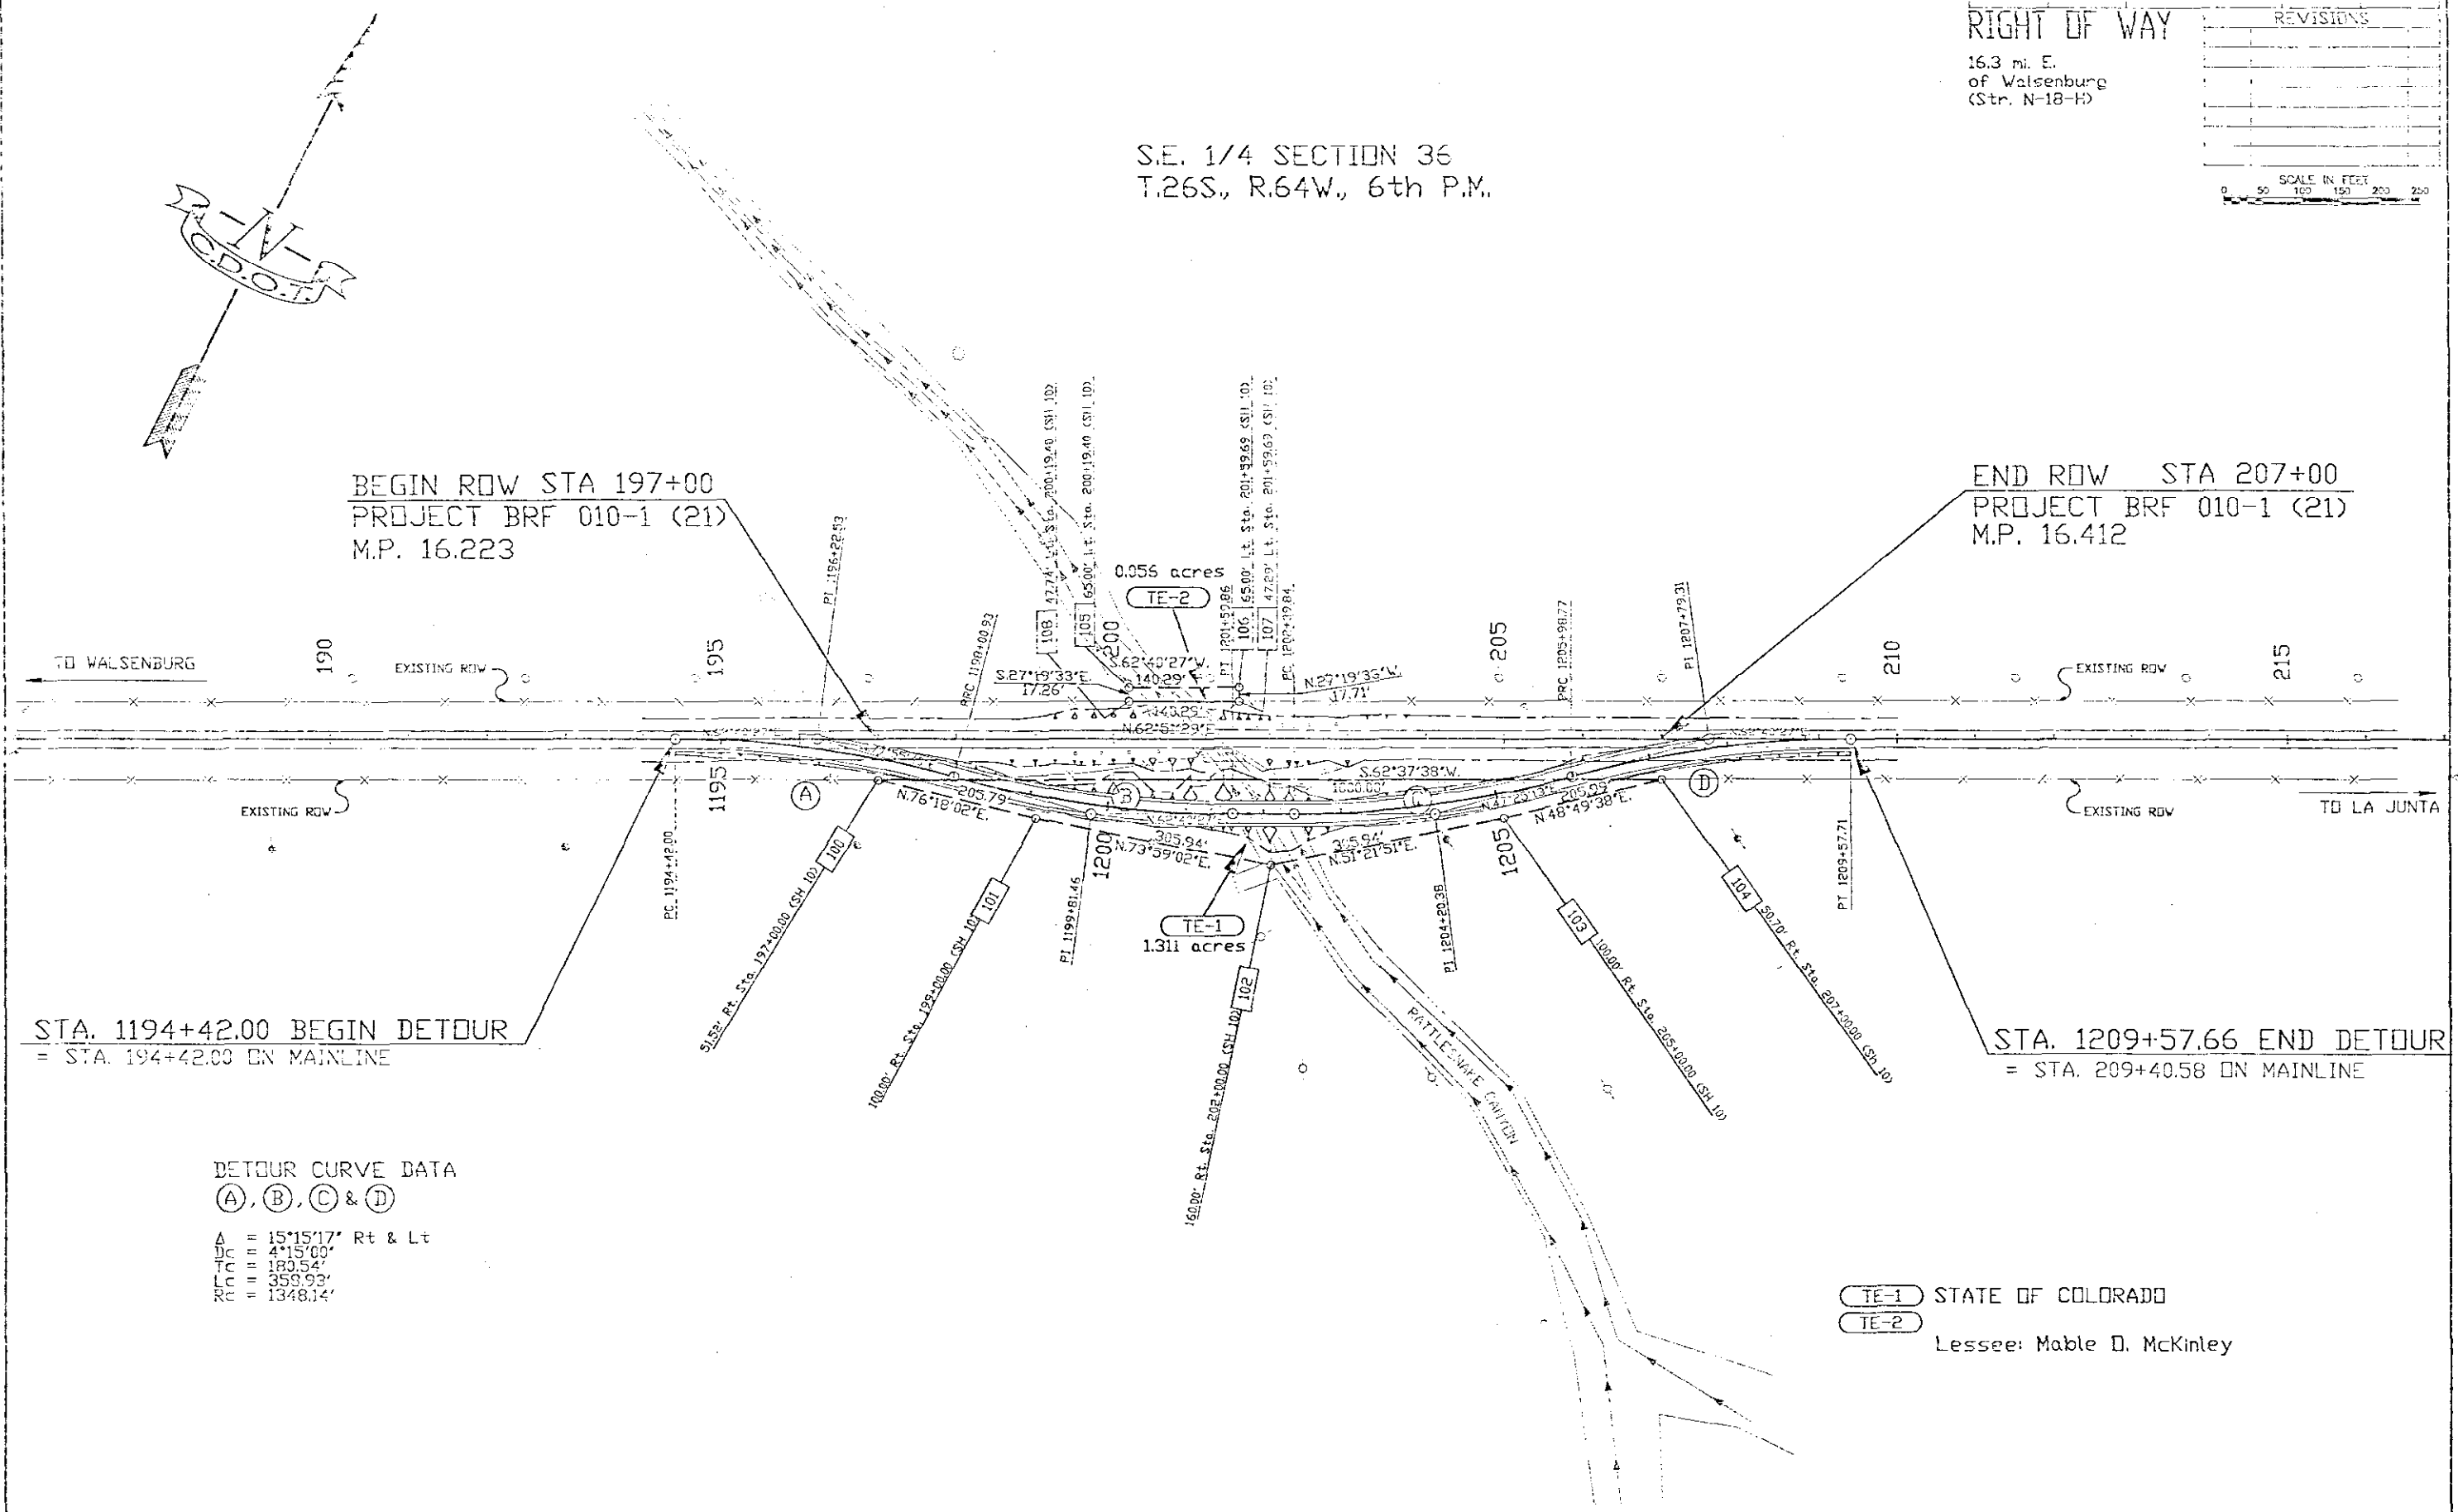

DETOUR CURVE DATA
(A), (B), (C) & (D)

A = 15°15'17" Rt & Lt
 DC = 4°15'00"
 TC = 180.54'
 LC = 359.93'
 RC = 1348.14'

TE-1 STATE OF COLORADO
 TE-2 Lessee: Mable D. McKinley