

Rec 9-13-89

STATE DEPARTMENT OF HIGHWAYS DIVISION OF HIGHWAYS - STATE OF COLORADO

RIGHT OF WAY
13.6 MILES NE of SH 9

REGION	DIVISION	PROJECT NUMBER	SHEET
III	COLO	BRF 285-4(29)	1
REVISIONS			
1	4 89	Add Basis of Bearings	1

RIGHT OF WAY PLAN OF PROPOSED FEDERAL AID PROJECT NO BRF 285-4(29) STATE HIGHWAY NO 285 PARK COUNTY RIGHT OF WAY

SHEET
NO
1
2
3

INDEX OF SHEETS

TITLE SHEET
TABULATION of PROPERTIES
DETAIL PLAN SHEET SHOWING
ROW & OWNERSHIP


CONVENTION - L SIGNS

County Line	---
Township or Range Line	---
Land Lines Section Line 1/4 Section Line 1/2 Section Line	---
Property or Tract Line	---
City Limits	---
Railroad	+
Existing Road	---
New Road	---
Control of Access	---
Access denied by Deed	---
Right of Way Line	---
Protected by Freeway (Frign Location)	---
Top of Cuts	---
Toe of Fills	---
Barbed Wire Fence	---
Chain Link Fence	---
Woven Wire-Combination Fence	---
Snow Fence	---
Wood Fence	---
Deer Fence	---
Trees	Deciduous: Coniferous:
Tel & Teleg Lines	---
Electric Lines	---
Elec Trans Tower	---
Buried Tel Cable	---
Buried Electric Cable	---
Gas Main	---
Oil Main	---
Water Main	---
Sanitary Sewers	---
Storm Sewers	---
Road Approaches	---
Section Corner	---
Culverts & Drains	---
Bridges	---

SCALE OF ORIGINAL DRAWINGS

PLAN SHEETS 1 = 100
DETAIL SHEETS 1 = 100
OWNERSHIP MAPS 1 = 100

ROW LENGTH OF PROJECT = 475 FT/0.090 MILES

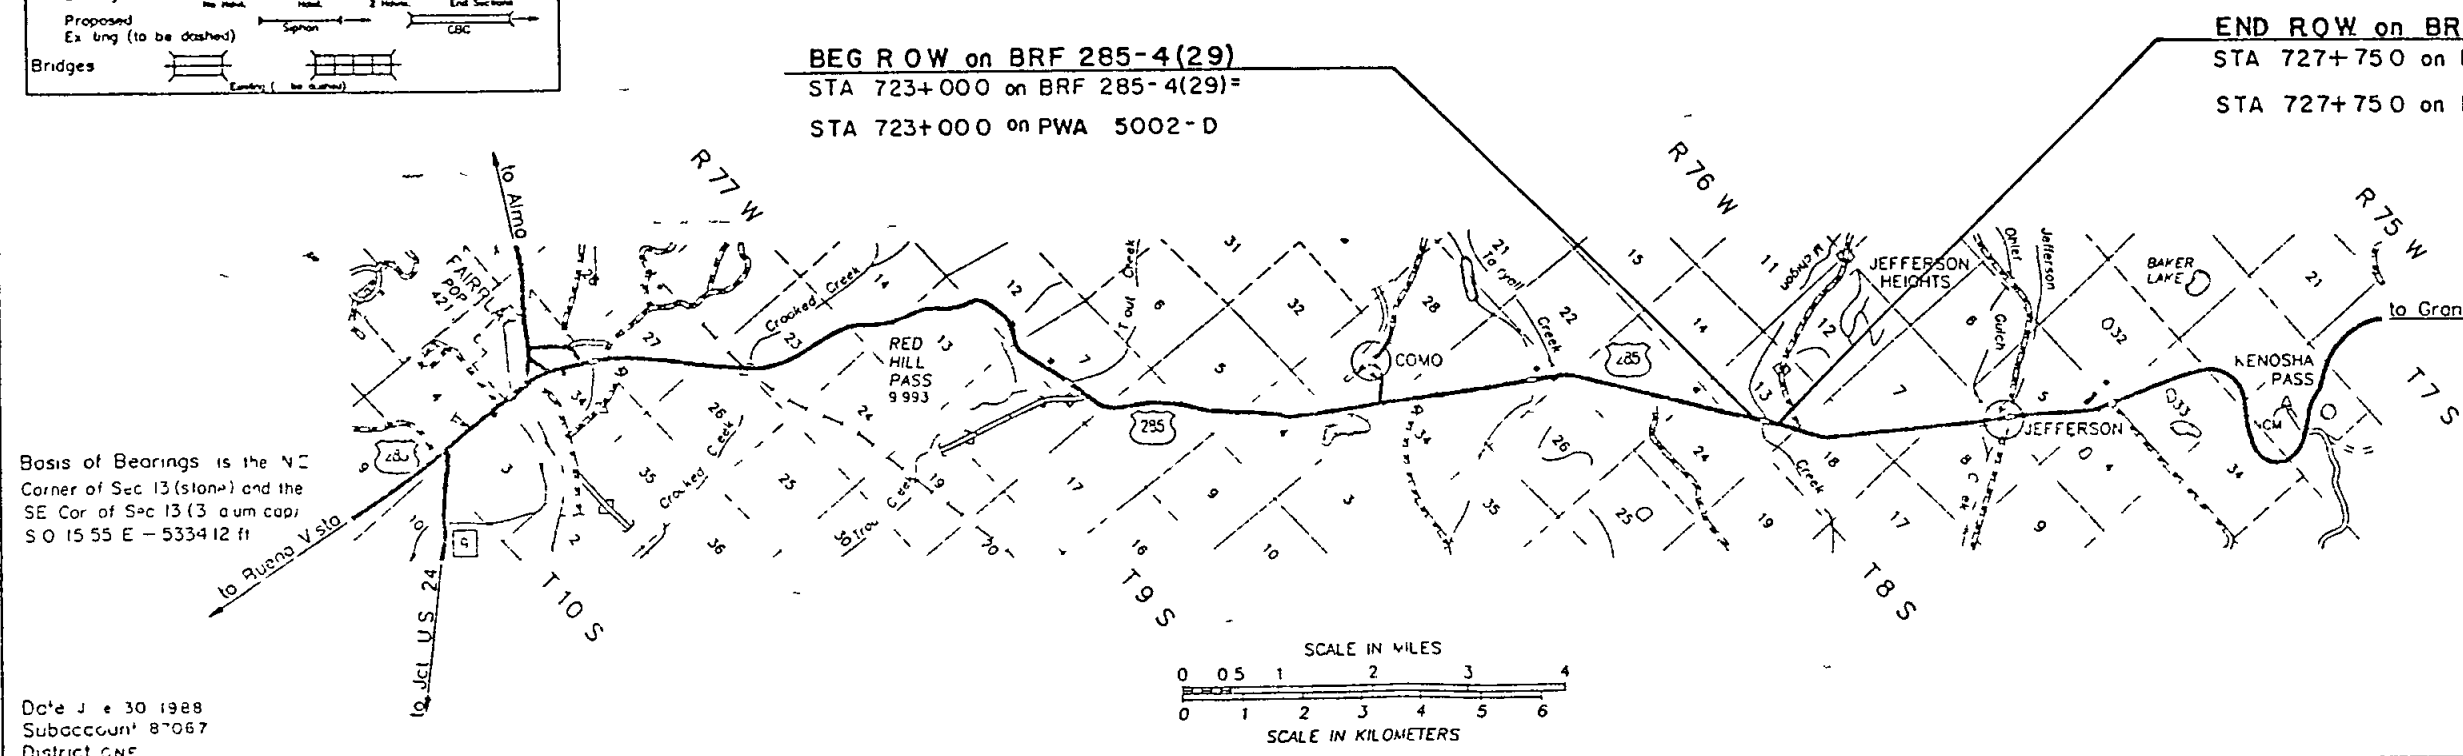

[illegible]

FEEL NO	DIVISION	PROJECT NO	SHEET	TOTAL SHEETS
100	COLORADO	BRF 285-4(29)	3	3

RIGHT OF WAY
13.6 MILES NE of SH 9


REVISIONS

NO.	DESCRIPTION
1	As per S. Cor. 14.1 to TE 1 & PE 1

SE 1/4 SEC 13
T 8S R 76W

BEG ROW on BRF 285-4(29)
STA 723+000 on BRF 285-4(29)=
STA 723+000 on PWA 5002-D

END ROW on BRF 285-4(29)
STA 727+750 on BRF 285-4(29)=
STA 727+750 on PWA 5002-D

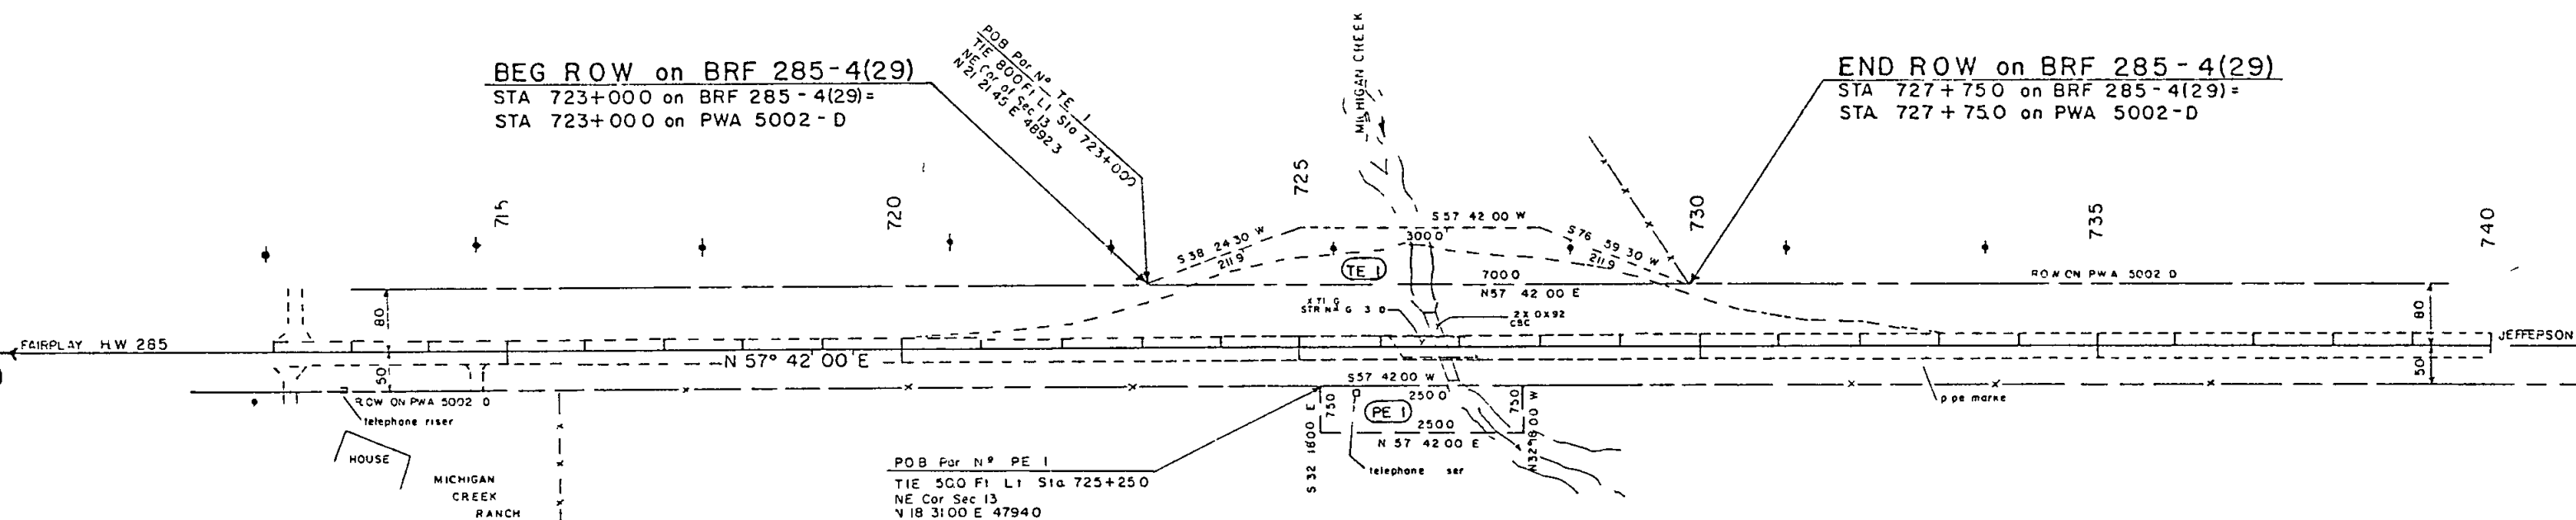

PE 1 CITY OF THORNTON
Sec 13 T 8S R 76W
SE 1/4
NW 1/4 NW 1/4
SE 1/4 NW 1/4
NE 1/4 NW 1/4 lying S. Westly
of County road