
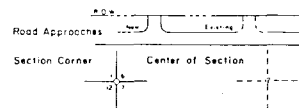
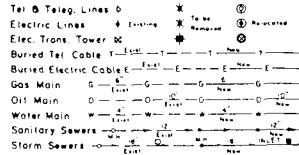
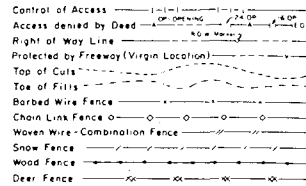


STATE DEPARTMENT OF HIGHWAYS

DIVISION OF HIGHWAYS—STATE OF COLORADO

CONVENTIONAL SIGNS

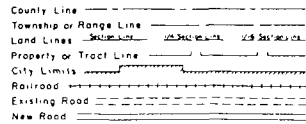

RIGHT OF WAY PLAN OF PROPOSED FEDERAL AID PROJECT NO. BRF 550-2(15) STATE HIGHWAY NO. 550 OURAY COUNTY RIGHT OF WAY

SCALE OF ORIGINAL DRAWINGS

PLAN SHEETS 1" = 50'



DETAIL SHEETS 1" = 400'

R.O.W. LENGTH OF PROJECT =

R. & W. R. / W.

SITE LOCATION ~ R.O.W. PROJECT BRF 550-2(15)

BASIS OF BEARING: All bearings referenced to a line connecting two survey pins (L.S. 10738) on the westerly R.O.W. line (Aug. 17, 1987) bearing N08°09'37" W

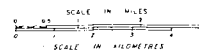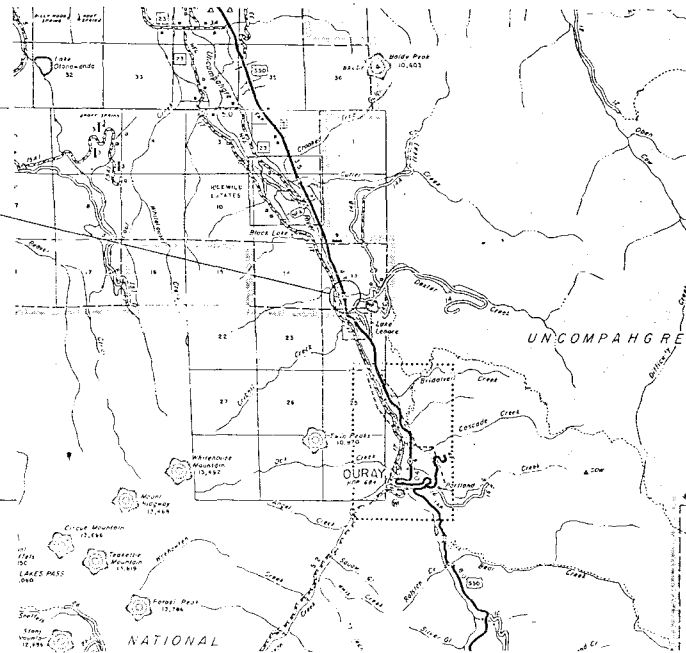

FEDERAL ROAD PROJECT NO.	DIVISION	PROJECT NO.	SHEET NO.
550	COLORADO	BRF 550-2(15)	1

RIGHT OF WAY DEXTER CREEK BRIDGE		REVISIONS	
1-5-88	Name change Per. TE-2A Rev. and TE-2B	RC.	

INDEX OF SHEETS

1. TITLE SHEET
2. TABULATION OF PROPERTIES
3. CONTROL & MONUMENTATION SHEET
4. PLAN SHEET
5. TOTAL OWNERSHIP MAP

DIVISION OF HIGHWAYS	
APPROVED	DATE
<i>Alfred A. Shatto</i>	2/7/87
DISTRICT ENGINEER	

DEPARTMENT OF TRANSPORTATION FEDERAL HIGHWAY ADMINISTRATION	
APPROVED	DATE
DIVISION ADMINISTRATOR	

CONTROL AND MONUMENTATION SHEET

FEDERAL ROAD REGION NO.	DIVISION	PROJ. NO.	SHEET NO.	TOTAL SHEETS
XII	COLORADO	BRF 550-2(5)	3	5

RIGHT OF WAY
DEXTER CREEK BRIDGE

REVISIONS

TABULATION OF R.O.W. MARKERS TO BE SET

Point No. ○	Coordinate	
	North	East
200	20641.589	19891.098
201	21076.516	19828.733
203	21284.963	19773.165
243	21573.748	19658.282
242	21603.319	19732.616
237	21314.534	19847.499
223	21087.871	19907.923
236	20652.944	19970.288

SURVEY CONTROL POINT TABULATION

Point Designation △	Coordinates		
	North	East	
12	20583.592	19939.834	Nail in oil on stripe (TEMP.)
13	20682.840	19927.502	" "
14	20781.641	19911.872	" "
15	20880.593	19897.611	" "
16	20979.485	19883.381	" "
17	21078.568	19869.278	" "
117	21138.958	19858.742	" "
18	21176.860	19850.452	" "
19	21271.894	19819.553	" "
119	21289.401	19813.081	" "

GENERAL NOTES

- This Right of Way plan is not a complete boundary survey of all adjoining owners and is prepared for Highway Department purposes only.
- Field survey control precision computed to exceed 20,000.
- Memorandum of Ownerships supplied by the Montrose County Abstract Company.
- NOTICE: According to Colorado law you must commence any legal action based upon any defect in this survey within three years after you first discover such defect. In no event, may any action based upon any defect in this survey be commenced more than ten years from the date of the certification shown hereon.
- All R.O.W. Markers set from survey control points.
- All centerline and offset stationing is theoretical only and may not represent the centerline as constructed in the field.
- All coordinates listed are Project Coordinates.

SURVEYOR CERTIFICATE (FIELD)

Control survey and monumentation was done under my supervision and checking.

Name _____ P.L.S. No. _____

Date _____

SURVEYOR CERTIFICATE (OFFICE)

ROW Plans and Legal Descriptions were prepared under my supervision and checking.

Name _____ P.L.S. No. _____

Date _____

FEDERAL ROAD REGION NO.	DIVISION	PROJ. NO.	SHEET NO.	TOTAL SHEETS
XII	COLORADO	BRF 550-2(15)	4	5


RIGHT OF WAY DEXTER CREEK BRIDGE		REVISIONS	
9-22-87	Revised TE-2A	RC	
1-5-88	Home B. Address change Puc TE-2A and TE-2B	R.C.	



Proj.	F.A.P. 293-C
$\Delta = 14^{\circ}23'02''$ L.I.	$\Delta = 13^{\circ}32'00''$ L.I.
$\Delta c = 08^{\circ}23'02''$	$\Delta c = 05^{\circ}59'49''$
$Dc = 4^{\circ}00'$	$Tc = 113.36'$
$Ts = 255.83'$	$Lc = 225.67'$
$Lc = 209.60'$	$Rc = 955.42'$
$Rc = 1432.39'$	

$\Theta_s = 3^{\circ}00'$
 $L_s = 150'$
 $S.T. = 50.01'$
 $L.T. = 100.01'$

SE 1/4 SW 1/4 SEC. 13
NE 1/4 SW 1/4 SEC. 13

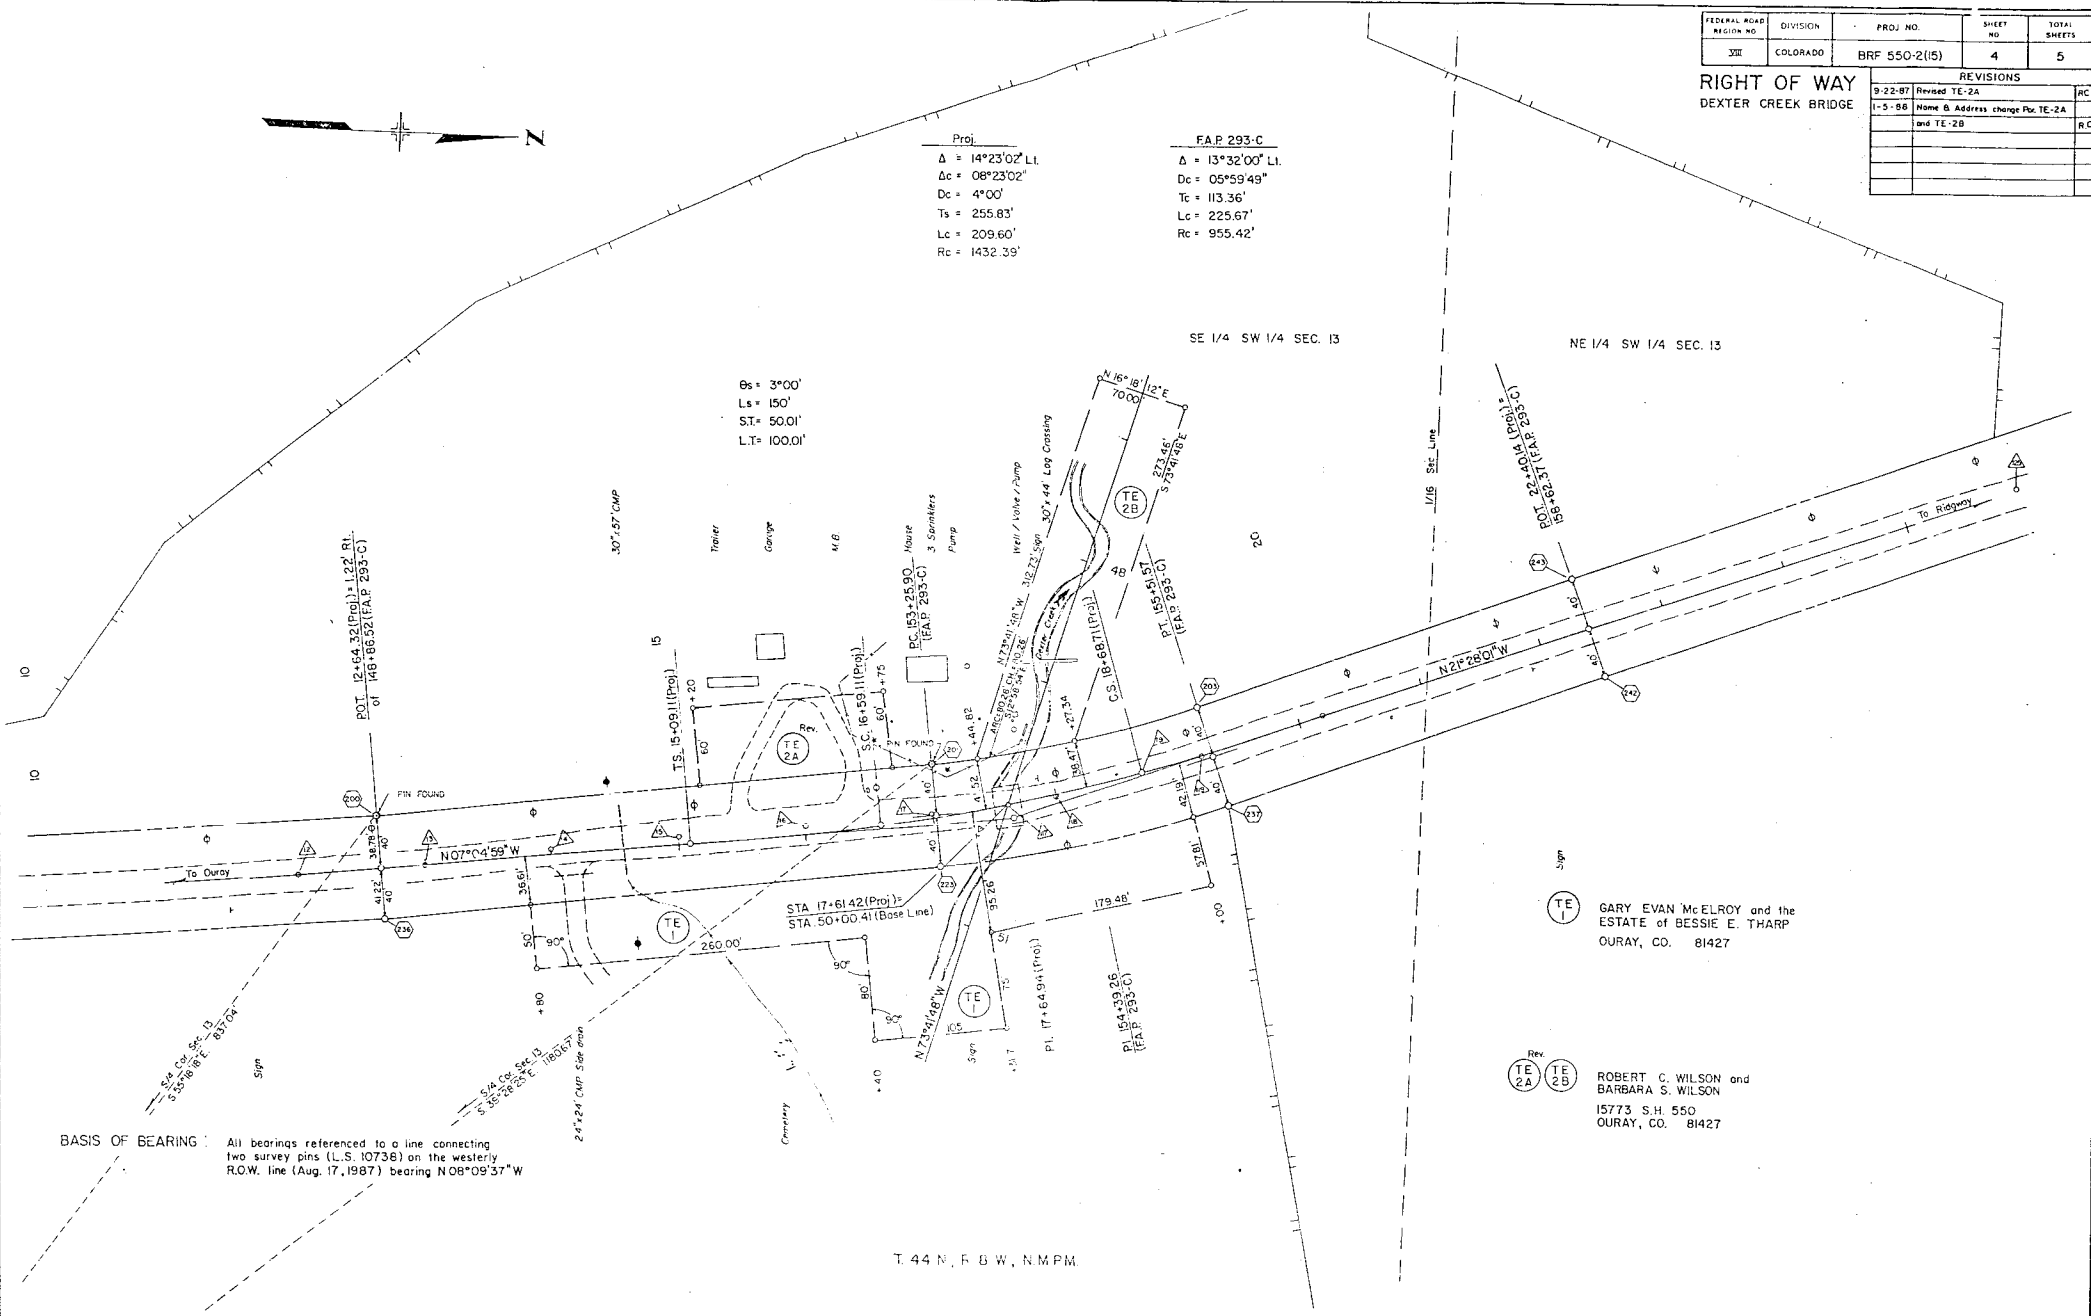

BASIS OF BEARING : All bearings referenced to a line connecting two survey pins (L.S. 10736) on the westerly R.O.W. line (Aug. 17, 1987) bearing $N08^{\circ}09'37''W$

TE 1
GARY EVAN McELROY and the
ESTATE of BESSIE E. THARP
OURAY, CO. 81427

Rev.
TE 2A TE 2B
ROBERT C. WILSON and
BARBARA S. WILSON
15773 S.H. 550
OURAY, CO. 81427

T. 44 N. R. 6 W. N.M.P.M.

OWNERSHIP MAP

ORIG. SCALE: 1" = 400'

FEDERAL ROAD REGION NO.	DIVISION	PROJ. NO.	SHEET NO.	TOTAL SHEETS
XX	COLORADO	BRF 550-2(5)	5	5

REVISIONS				
1-5-88	None change Per TE-2A & TE-2B	R.C.		

RIGHT OF WAY
DEXTER CREEK BRIDGE

TE
I

GARY EVAN McELROY and the
ESTATE of BESSIE E. THARP
OURAY, CO. 81427

TE
2A

TE
2B

ROBERT C. WILSON and
BARBARA S. WILSON
15773 S.H. 550
OURAY, CO. 81427

