

STATE DEPARTMENT OF HIGHWAYS
DIVISION OF HIGHWAYS—STATE OF COLORADO

CONVENTIONAL SIGNS

- County Line
Towship or Range Line
Land Lines
Property or Tract Line
City Limits
Railroad
Existing Road
New Road
Control of Access
Access denied by Dead End
Right of Way Line
Protected by Freeway (Virgin Location)
Top of Cuts
Top of Fills
Barbed Wire Fence
Chain Link Fence
Women Wire—Combination Fence
Snow Fence
Wood Fence
Deer Fence
Trees
Discarded
Contiguous

- Tel & Taling Lines
Electric Lines
Elec Trol Tower
Buried Tel Cable
Gas Main
Oil Main
Water Main
Sanitary Sewers
Storm Sewers
Road Approaches
Section Corner
Center of Section
Culverts & Drains
Proposed
Existing
Proposed (To be deleted)
Bridges
Existing (To be deleted)


RIGHT OF WAY PLAN OF PROPOSED
FEDERAL AID PROJECT NO. BRS 0014(14) SEC. I

STATE HIGHWAY NO. 14

LARIMER COUNTY

RIGHT OF WAY

SCALE OF ORIGINAL DRAWINGS
PLAN SHEETS 1" = 50'
DETAIL SHEETS 1" =
OWNERSHIP MAPS 1" = 200'
ROW LENGTH OF PROJECT = 0.250 MI.

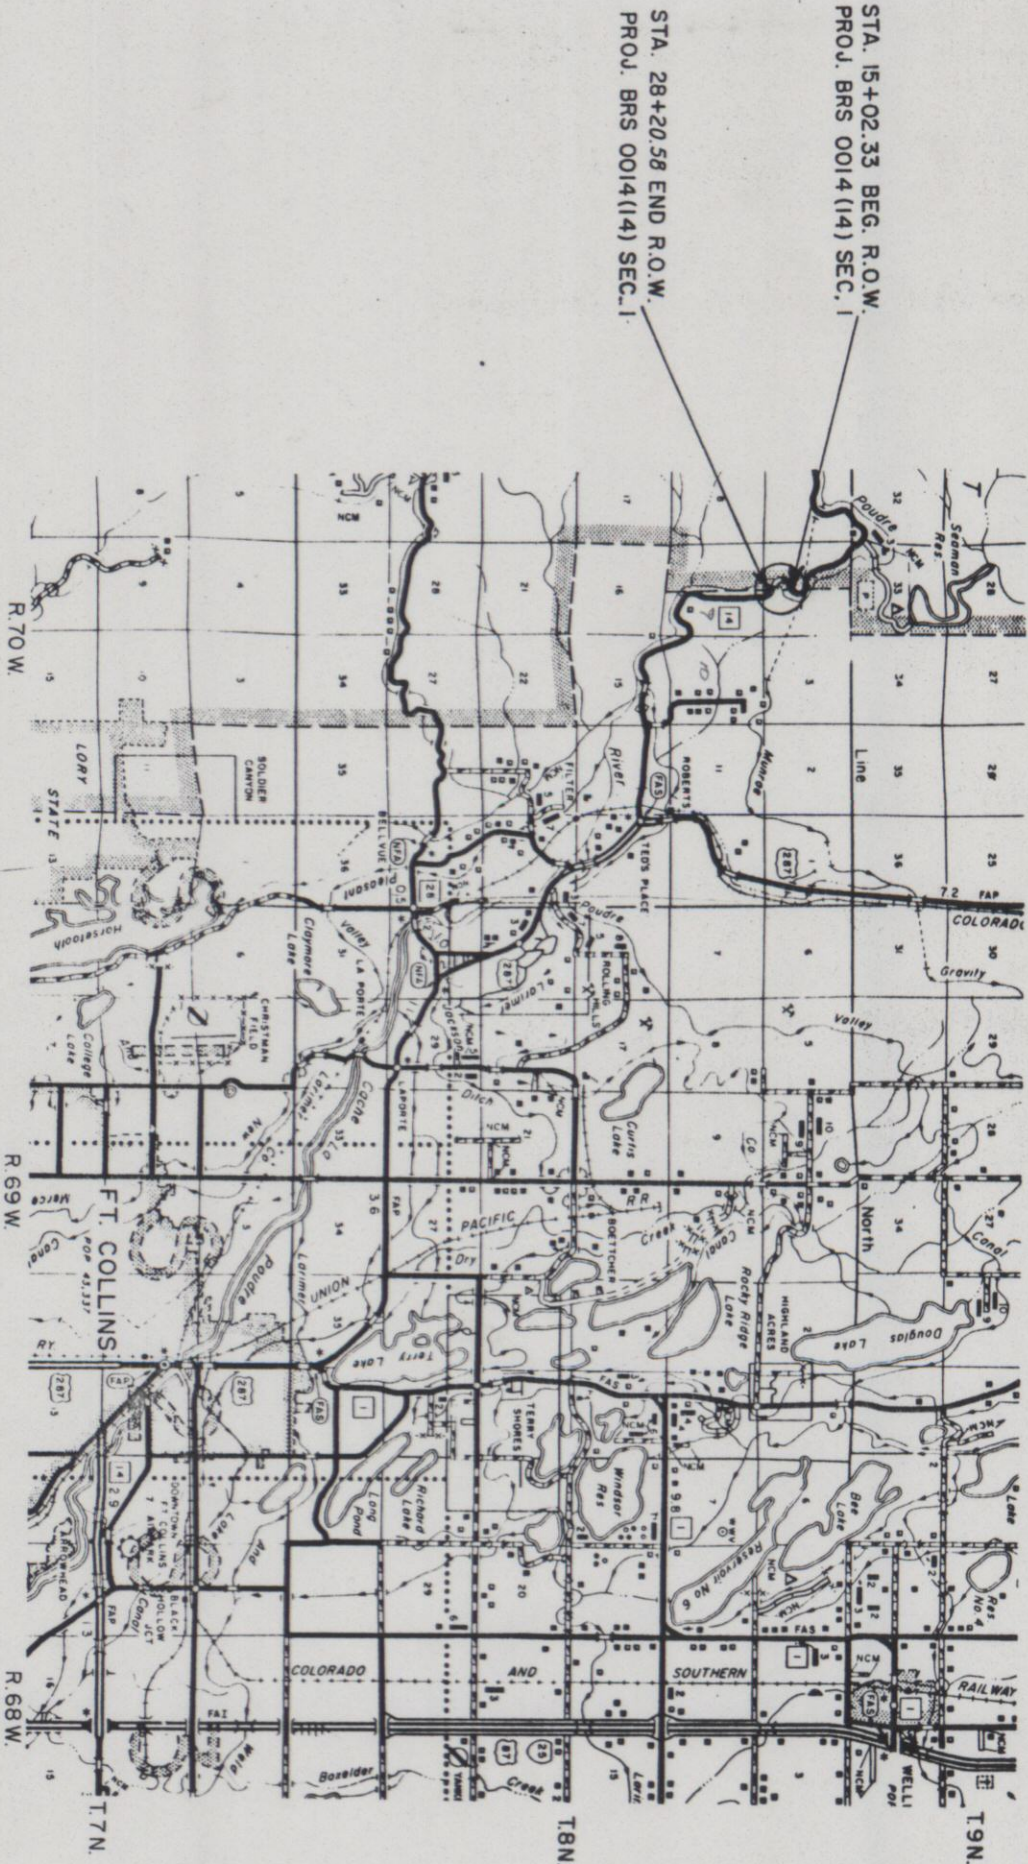

SCALE IN MILES
0 0.5 1 2 3 4 5
SCALE IN KILOMETERS

FEDERAL ROAD DISTRICT NO.	PROJECT NO.	SHEET NO.
XXII	BRS 0014(14) SEC. I	1
RIGHT OF WAY 4.1 MI. W. OF TED'S PLACE		
REVISIONS		

- INDEX OF SHEETS
1 TITLE SHEET
2 TABULATION SHEET
3 PLAN SHEET
4 OWNERSHIP MAP

DIVISION OF HIGHWAYS

APPROVED _____
DISTRICT ENGINEER _____
DATE _____

APPROVED _____
DEPARTMENT OF TRANSPORTATION
FEDERAL HIGHWAY ADMINISTRATION
DATE _____

APPROVED _____
DIVISION ADMINISTRATOR _____

S. H. NO. 14

RIGHT OF WAY
4.1 MILES W. OF TED'S PLACE

REVISIONS	
April '83	Add Parcel 2A
July '83	Add Parcel TE-2
Aug. '83	Add TE-2A
May '84	Rev. Parc. 2, Del. 2A, TE-2
APR. 86	Add Parcel 3R

[illegible]

T. 8 N., R. 70 W., 6TH P.M.

NO. ROAD	SECTION	PROJECT NO.	SHEET NO.	TOTAL SHEETS
XIII	COLO.	BRS 0014(14) SEC. 1	5	

RIGHT OF WAY

4.1 MI. WEST OF TED'S PLACE

REVISIONS	DATE	BY	REMARKS
1	APR 83	ADD	PARCEL 2A
2	JUL 83	ADD	PARCEL TE-2
3	AUG 83	ADD	TE-2A
4	MAY 84	REV	PARCEL 2, DELETE 2A, TE-2
5	APR 84	ADD	PARCEL 3X

UTILITIES
Telephone Cable - Mtn. Bell
Power Poles - Poudre Valley R.E.A.
Water Line - City of Greeley

STA. 15+02.33 BEG. R.O.W.
PROJ. BRS 0014(14) SEC. 1

STA. 28+20.58 END R.O.W.
PROJ. BRS 0014(14) SEC. 2

NORTHERN COLORADO WATER
CONSERVANCY DISTRICT


CACHE LA POUDE RIVER

SURVEY DATA
 $\Delta = 124^{\circ}14'41''$ L.T.
 $D = 11^{\circ}00'$
 $T = 984.68'$
 $L = 1129.50$
 $R = 520.87$
 $EX = 593.09$
 $MDS = 30$ MPH
 $e = 0.063'/ft.$
 $SSD =$

W.C. GRAVES

ADMINISTRATOR OF VETERANS AFFAIRS
AN OFFICER OF THE UNITED STATES OF AMERICA

COLORADO DEPARTMENT
OF HIGHWAYS
31 VERN C. RASMUSSEN
DENNIS G. RASMUSSEN

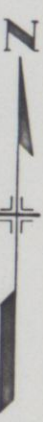

P.O.B. Parcel 3X
1132.85' to SW Cor Sec 4

T.8N., R.70W., 6TH PM.



SE 1/4 Sec 4

NE 1/4 Sec 9

RIGHT OF WAY

4.1 MI. W. OF TED'S PLACE
OWNERSHIP MAP


ORIGINAL SCALE 1" = 200'

FEDERAL ROAD SECTION NO.	DIVISION	PROJ. NO.	SHEET NO.	TOTAL SHEETS
38	COLORADO	BRS 0014(14) SEC. 1	4	

REVISIONS	
April 1977 Add Parcel 28	D-4
July 1977 Add Parcel 12-2	D-4
Aug 1977 Add TE-28	D-4
March 1978 New Parcel 2, Delete 28 TE-2	D-4
April 1978 Add Parcel 34-35	D-4

STA. 15+02.33 BEG. R.O.W.
PROJ. BRS 0014(14) SEC. 1

STA. 28+20.58 END R.O.W.
PROJ. BRS 0014(14) SEC. 2

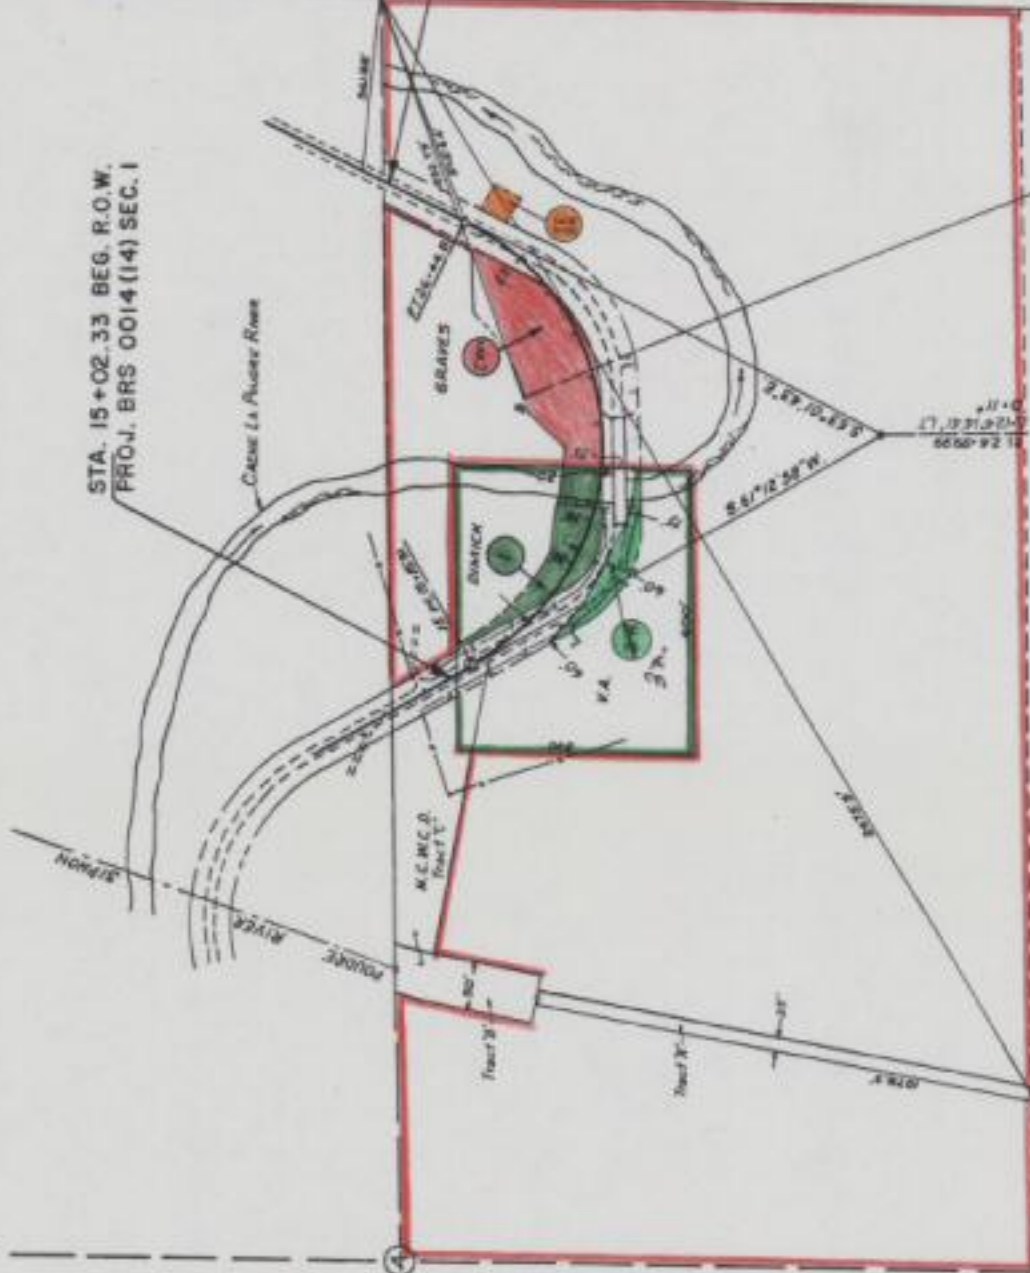

NORTHERN COLORADO WATER CONSERVANCY DISTRICT 1250 N WILSON AVE. LOVELAND, CO. 80537 Tr. in NE 1/4 SW 1/4 Sec. 4	KENNETH G. DIMICK & MARTHA L. DIMICK 4210 POWDER CANYON RD. BELLVUE, CO. 80512 Tr. in E 1/4 SW 1/4 SEC. 4
ADMINISTRATOR OF VETERANS AFFAIRS AN OFFICER OF THE UNITED STATES OF AMERICA WASHINGTON, D.C. 20420 Tr. in the E 1/4 SW 1/4 Sec. 4	W.C. GRAVES GEN. DEL. BELLVUE, CO. 80512 E 1/4 SW 1/4 Sec. 4 Exc. Part E.R.O.W. to N.C.W.C.D. 956-46, 1987-116 Dimick 1881-309 K.A. 2188-1091

COLORADO DEPARTMENT OF HIGHWAYS 34. VERN C. RASMUSSEN / DENNIS G. RASMUSSEN
--

SW 1/4 Sec 4

NE 1/4 Sec 9