
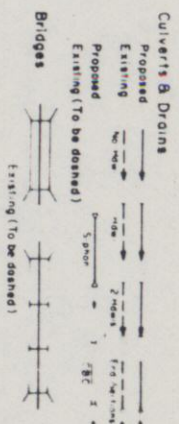
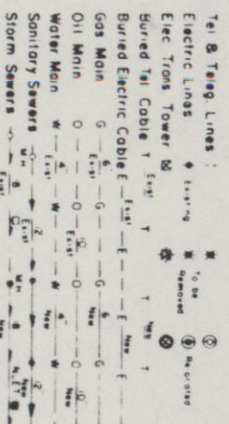


CONVENTIONAL SIGNS

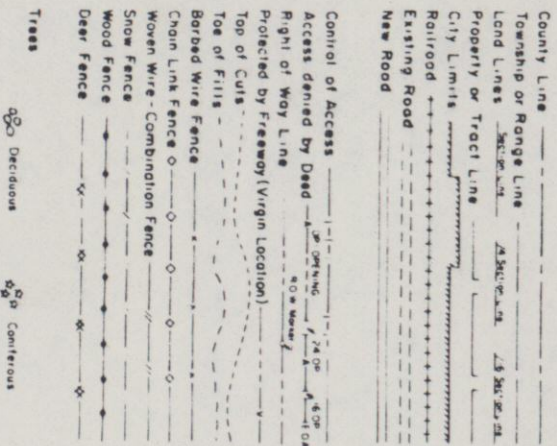

STATE DEPARTMENT OF HIGHWAYS
DIVISION OF HIGHWAYS - STATE OF COLORADO

RIGHT OF WAY PLAN OF PROPOSED
FEDERAL AID PROJECT NO. BRS 0014(14) SEC. 2
STATE HIGHWAY NO. 14

LARIMER COUNTY

RIGHT OF WAY


SCALE OF ORIGINAL DRAWINGS
PLAN SHEETS 1" = 50'
DETAIL SHEETS 1" = 200'
OWNERSHIP MAPS 1" = 200'
ROW LENGTH OF PROJECT = 0.221 MI.

- INDEX OF SHEETS
1 TITLE SHEET
2 TABULATION SHEET
3 PLAN SHEET
4 OWNERSHIP MAP

RIGHT OF WAY
1.7 MI. WEST OF TEDS PLACE

FEDERAL ROAD DIST. NO.	DIVISION	PROJECT NO.	SHEET NO.
14	COLORADO	BRS 0014(14) SEC. 2	1
REVISIONS			

STA. 25+00 BEG. R.O.W.
PROJ. BRS 0014(14) SEC. 2
STA. 36+66.69 END R.O.W.
PROJ. BRS 0014(14) SEC. 2

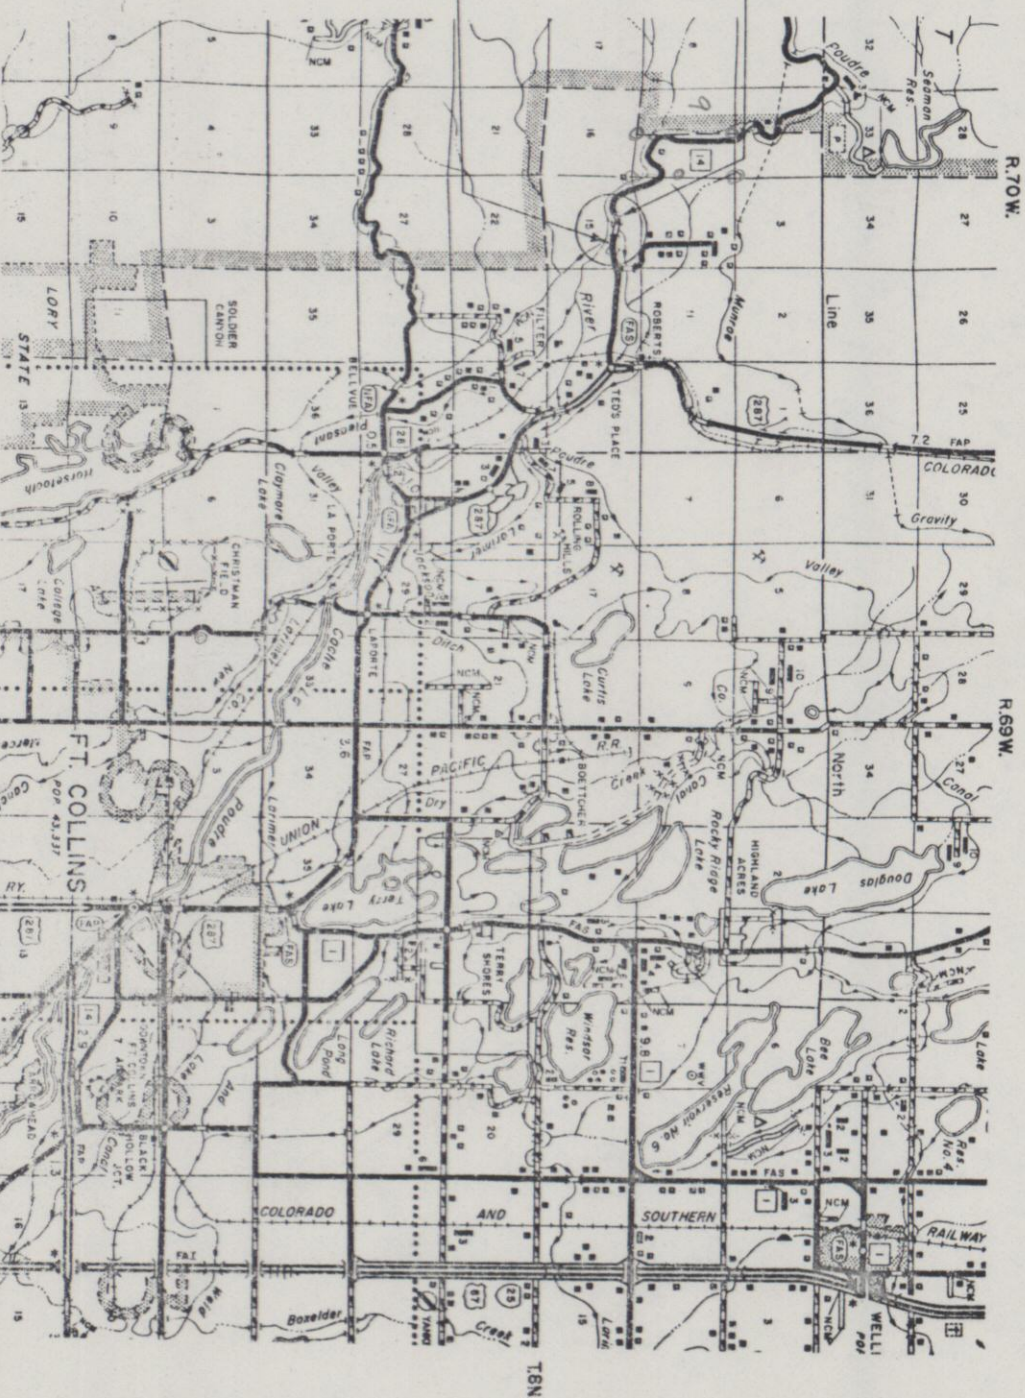

SCALE IN MILES
SCALE IN KILOMETERS

DIVISION OF HIGHWAYS

APPROVED _____
DISTRICT ENGINEER

DATE _____

DEPARTMENT OF TRANSPORTATION
FEDERAL HIGHWAY ADMINISTRATION

APPROVED _____
DIVISION ADMINISTRATOR

DATE _____


T.8 N. R.T.O.W. 6TH P.M.

RIGHT OF WAY
17 MILES WEST OF TEDS PLACE

FEDERAL ROAD REGION NO.	DIVISION	PROJ. NO.	SHEET NO.	TOTAL SHEETS
III	COLORADO	BRS 004(14) Sec 2	3	4

REVISIONS

NO.	DESCRIPTION

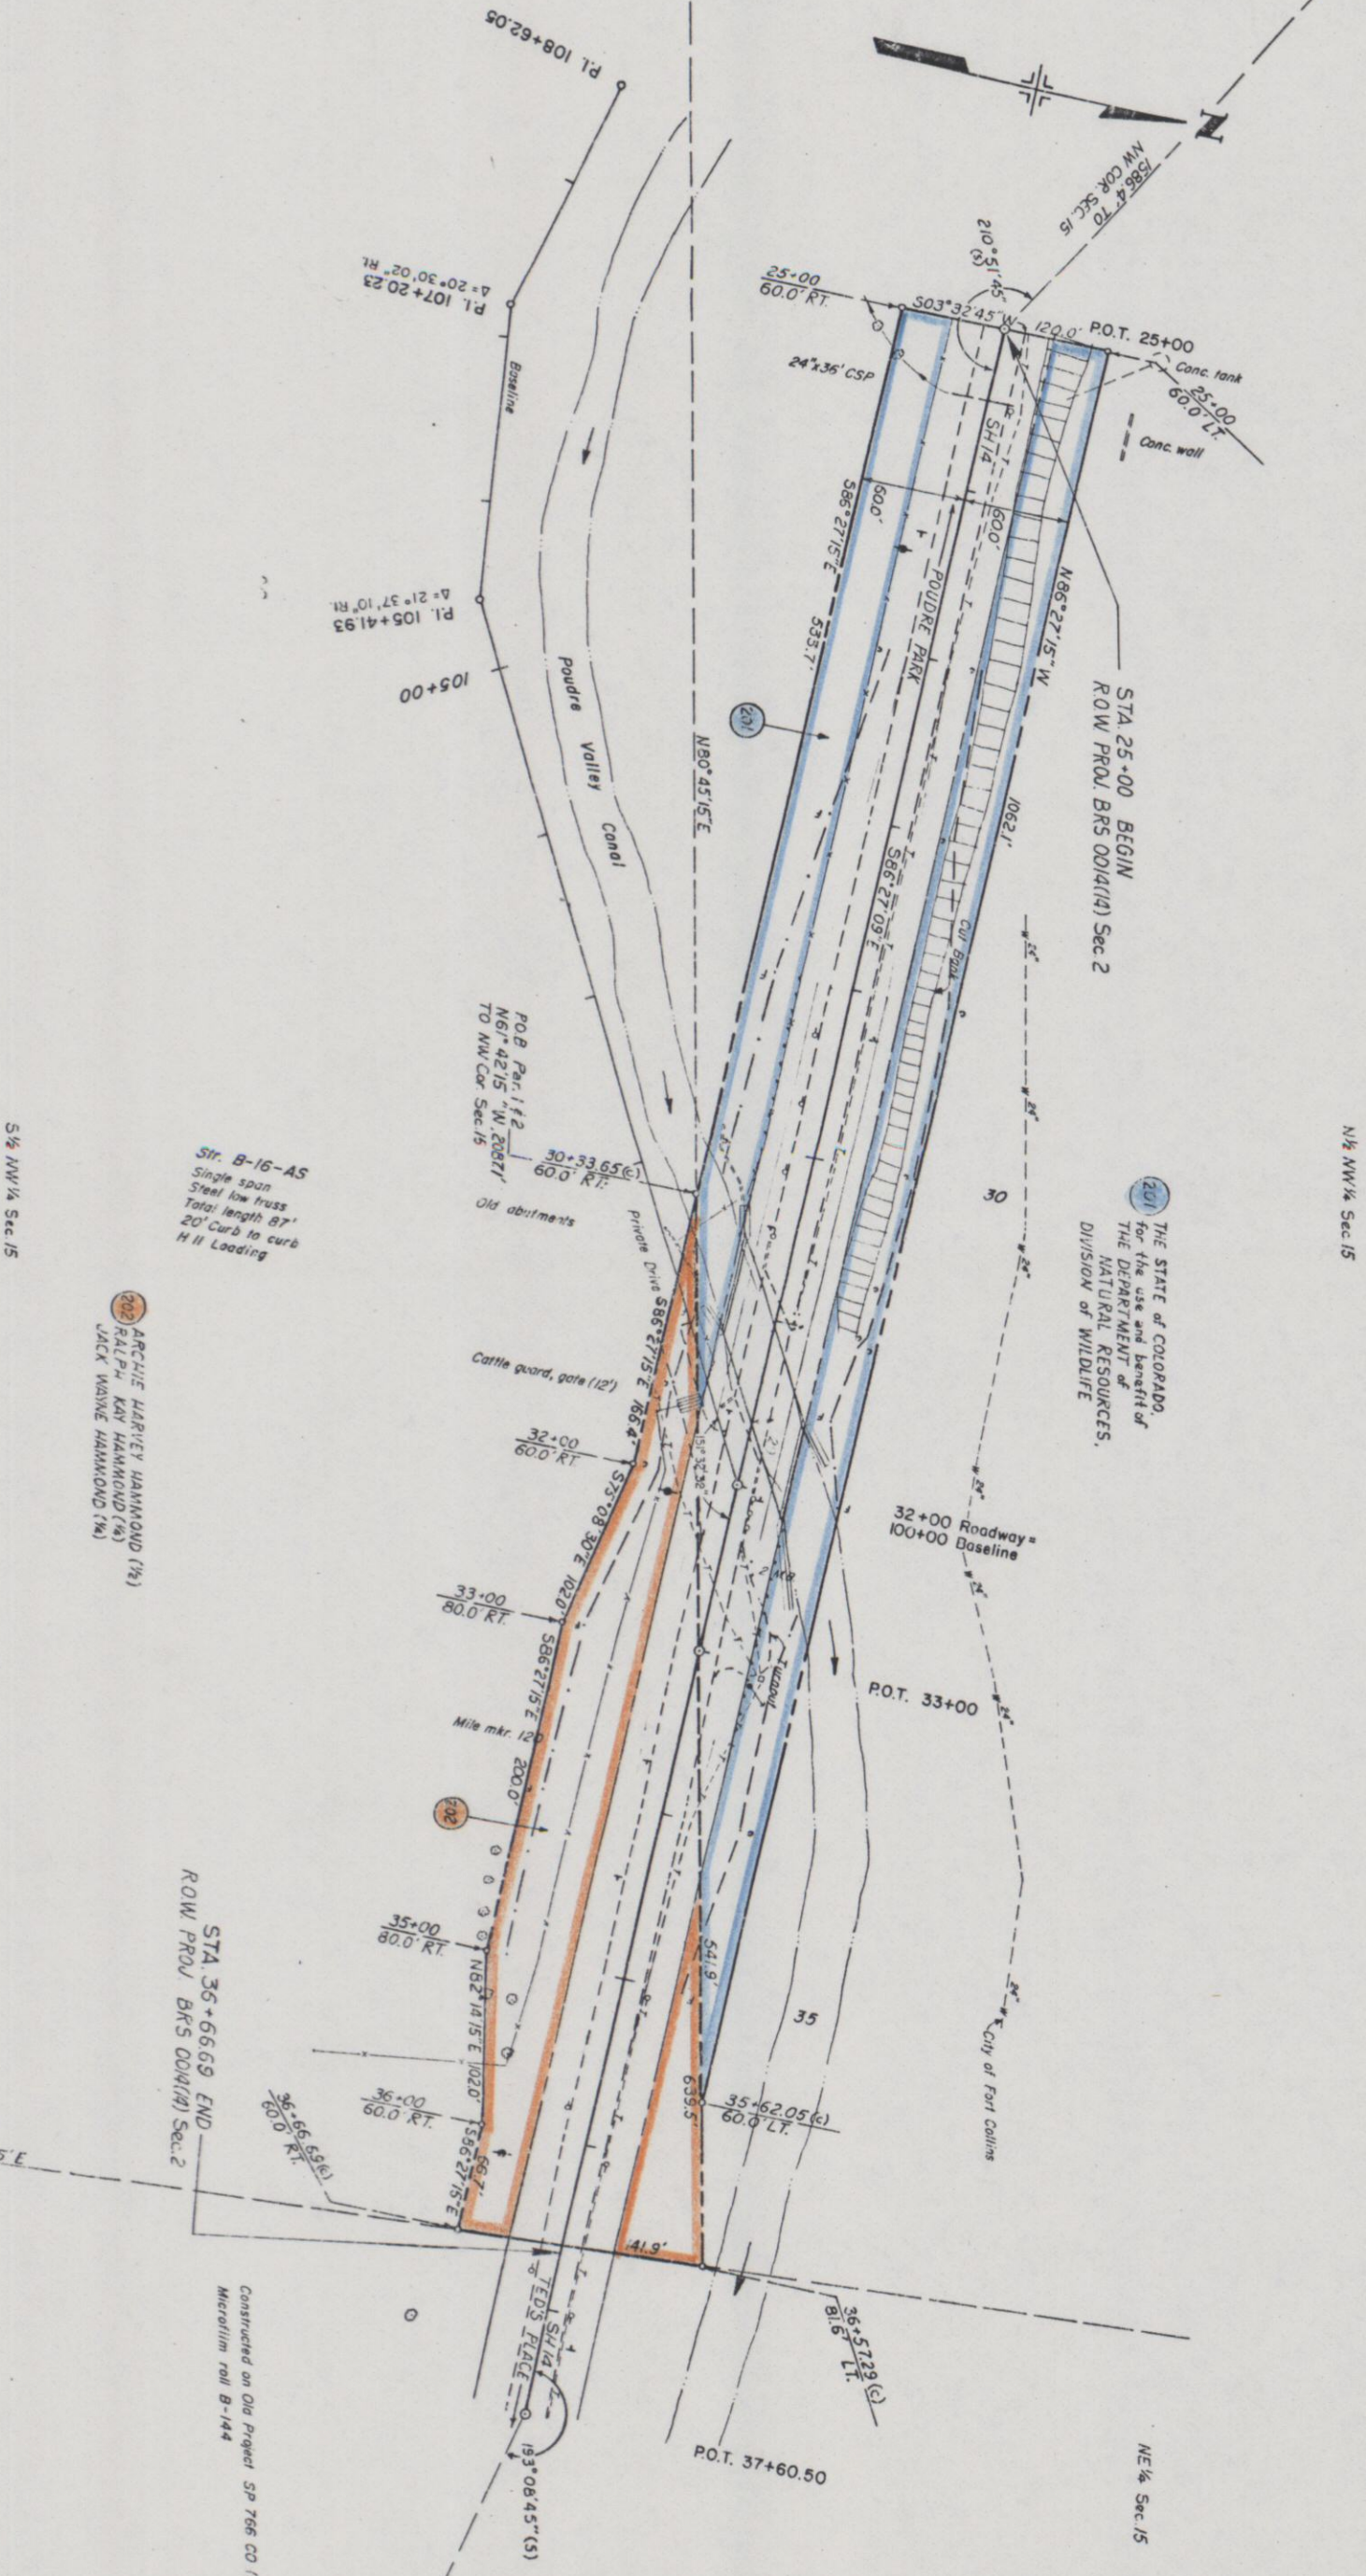

T 8 N, R 70 W, 6TH PM

RIGHT OF WAY
1.7 MI. WEST OF TEDS PLACE
OWNERSHIP MAP
ORIGINAL SCALE 1"=200'

FEDERAL ROAD REGION NO.	DIVISION	PROJ. NO.	SHEET NO.	TOTAL SHEETS
III	COLORADO	BRS 0014(14) SEC. 2	4	4
REVISIONS				

