
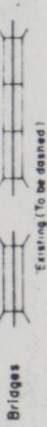
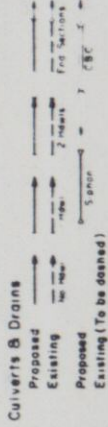
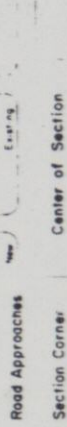
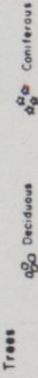


STATE DEPARTMENT OF HIGHWAYS
DIVISION OF HIGHWAYS—STATE OF COLORADO

CONVENTIONAL SIGNS

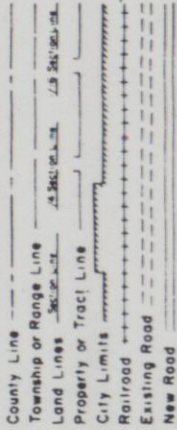

RIGHT OF WAY PLAN OF PROPOSED

FEDERAL AID PROJECT NO. BRS 0014(15)

STATE HIGHWAY NO. 14

LARIMER COUNTY

RIGHT OF WAY

SCALE OF ORIGINAL DRAWINGS

PLAN SHEETS 1"=50'

DETAIL SHEETS 1"=

OWNERSHIP MAPS 1"=200'

ROW LENGTH OF PROJECT = 0.207 MI.


R. 73 W.

R. 72 W.

R. 71 W.

END R.O.W. PROJECT BRS 0014(15)
STA. 139+02.79

BEGIN R.O.W. PROJECT BRS 0014(15)
STA. 128+11.92

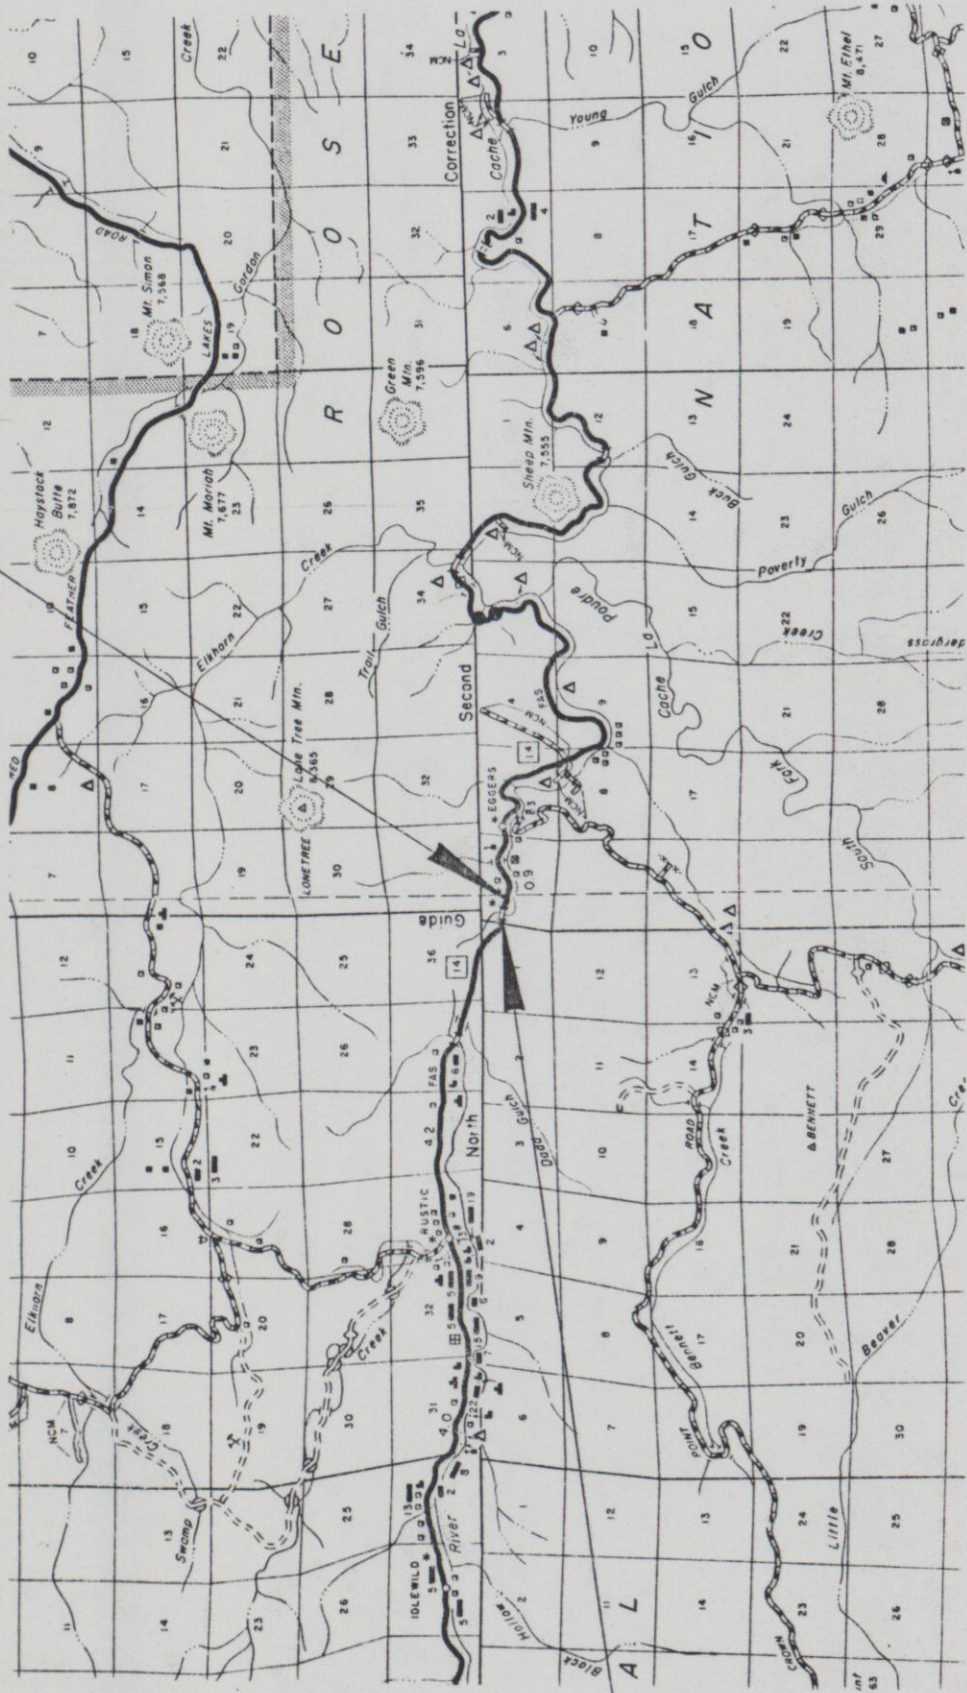


T. 9 N.

T. 8 N.

R. 73 W.

R. 72 W.

R. 71 W.

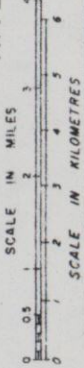

FEDERAL ROAD DISTRICT NO.	DIVISION	PROJECT NO.	SHEET NO.
XIII	COLORADO	BRS 0014 (15)	1
RIGHT OF WAY			
POUDRE CANYON			
REVISIONS			

INDEX OF SHEETS

SHEET NO.

- 1 TITLE SHEET
- 2 TABULATION OF PROPERTIES
- 3 PLAN SHEETS
- 4 OWNERSHIP MAP

DIVISION OF HIGHWAYS

APPROVED

[Signature]
DISTRICT ENGINEER
DATE 9/15/83

DEPARTMENT OF TRANSPORTATION
FEDERAL HIGHWAY ADMINISTRATION

APPROVED


DATE

DIVISION ADMINISTRATOR

T 8 N., R. 72 W.
6th P.M.


RIGHT OF WAY
POUDRE CANYON
ORIGINAL SCALE: 1"=50'

FEDERAL ROAD DISTRICT NO.	DIVISION	PROJ. NO.	SHEET NO.	TOTAL SHEETS
VIII	COLORADO	BRS 0014(15)	3	4
REVISIONS				

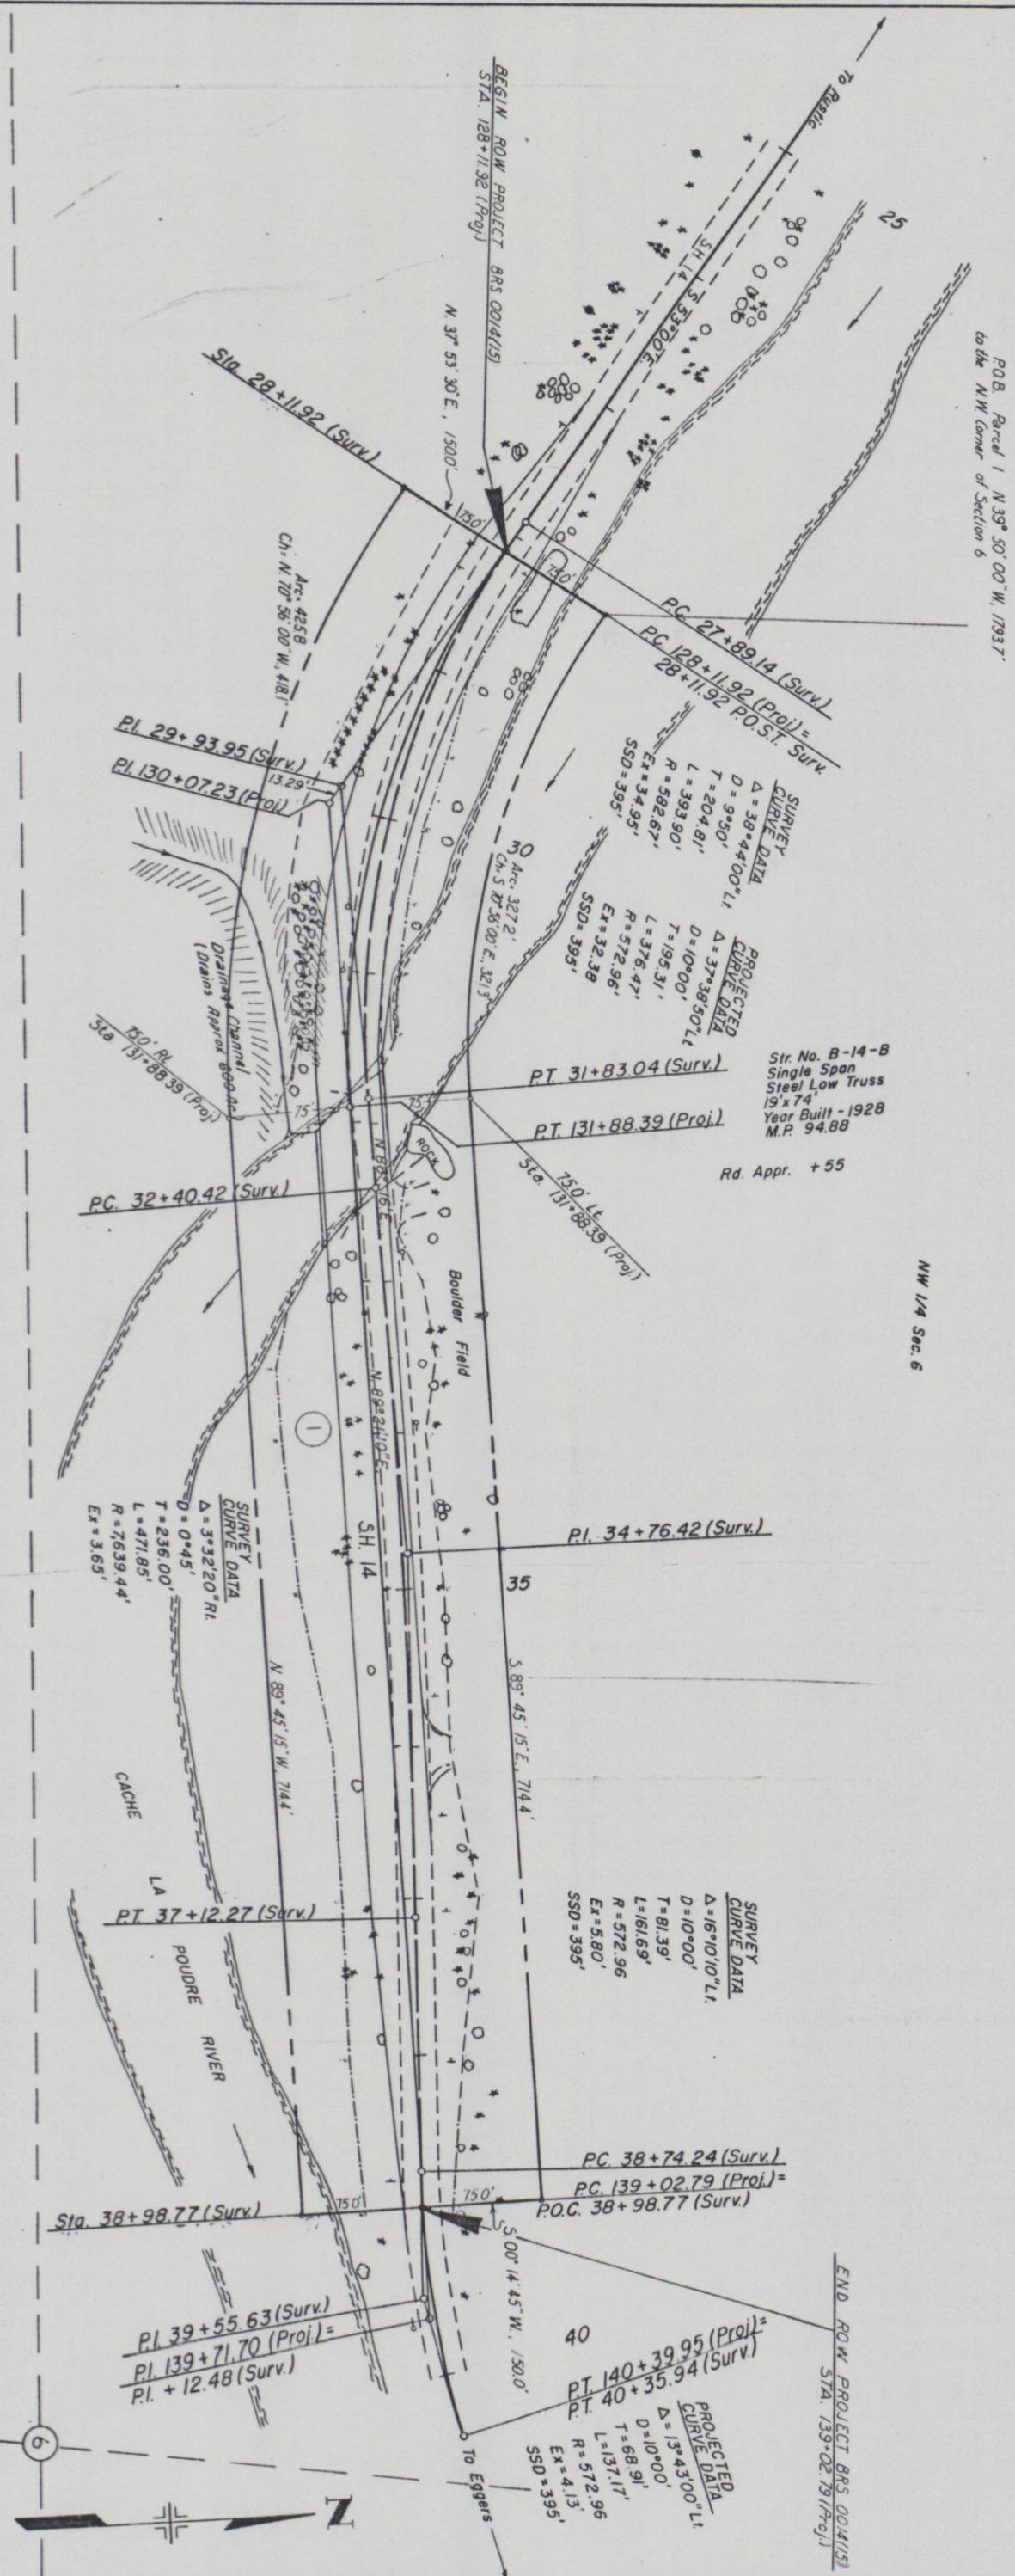

SW 1/4 Sec. 6

1 U.S. FOREST SERVICE
ROOSEVELT NATIONAL FOREST

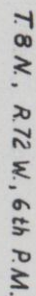[illegible]