
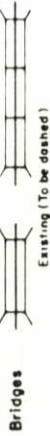
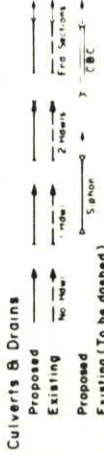
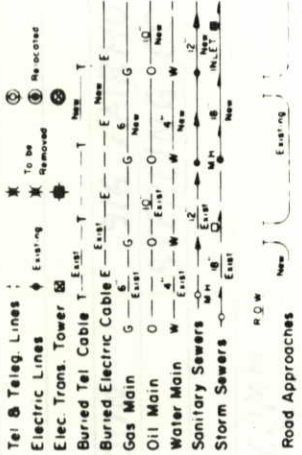


STATE DEPARTMENT OF HIGHWAYS
DIVISION OF HIGHWAYS—STATE OF COLORADO

CONVENTIONAL SIGNS

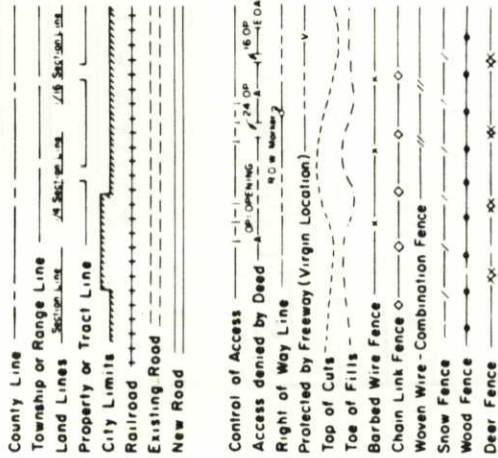

Trees

Deciduous

Coniferous

RIGHT OF WAY PLAN OF PROPOSED
FEDERAL AID PROJECT NO. BRS 0055(4)
STATE HIGHWAY NO. 55
LOGAN COUNTY

RIGHT OF WAY

SCALE OF ORIGINAL DRAWINGS


PLAN SHEETS 1" = 50'

DETAIL SHEETS 1" =


OWNERSHIP MAPS 1" = 200'

R O W LENGTH OF PROJECT = 1.056 mi

INDEX OF SHEETS
SHEET NO. 1
TITLE SHEET
2,2A TABULATION OF PROPERTIES
3-6 PLAN SHEETS
7 OWNERSHIP MAP
8 SURVEY PLAT

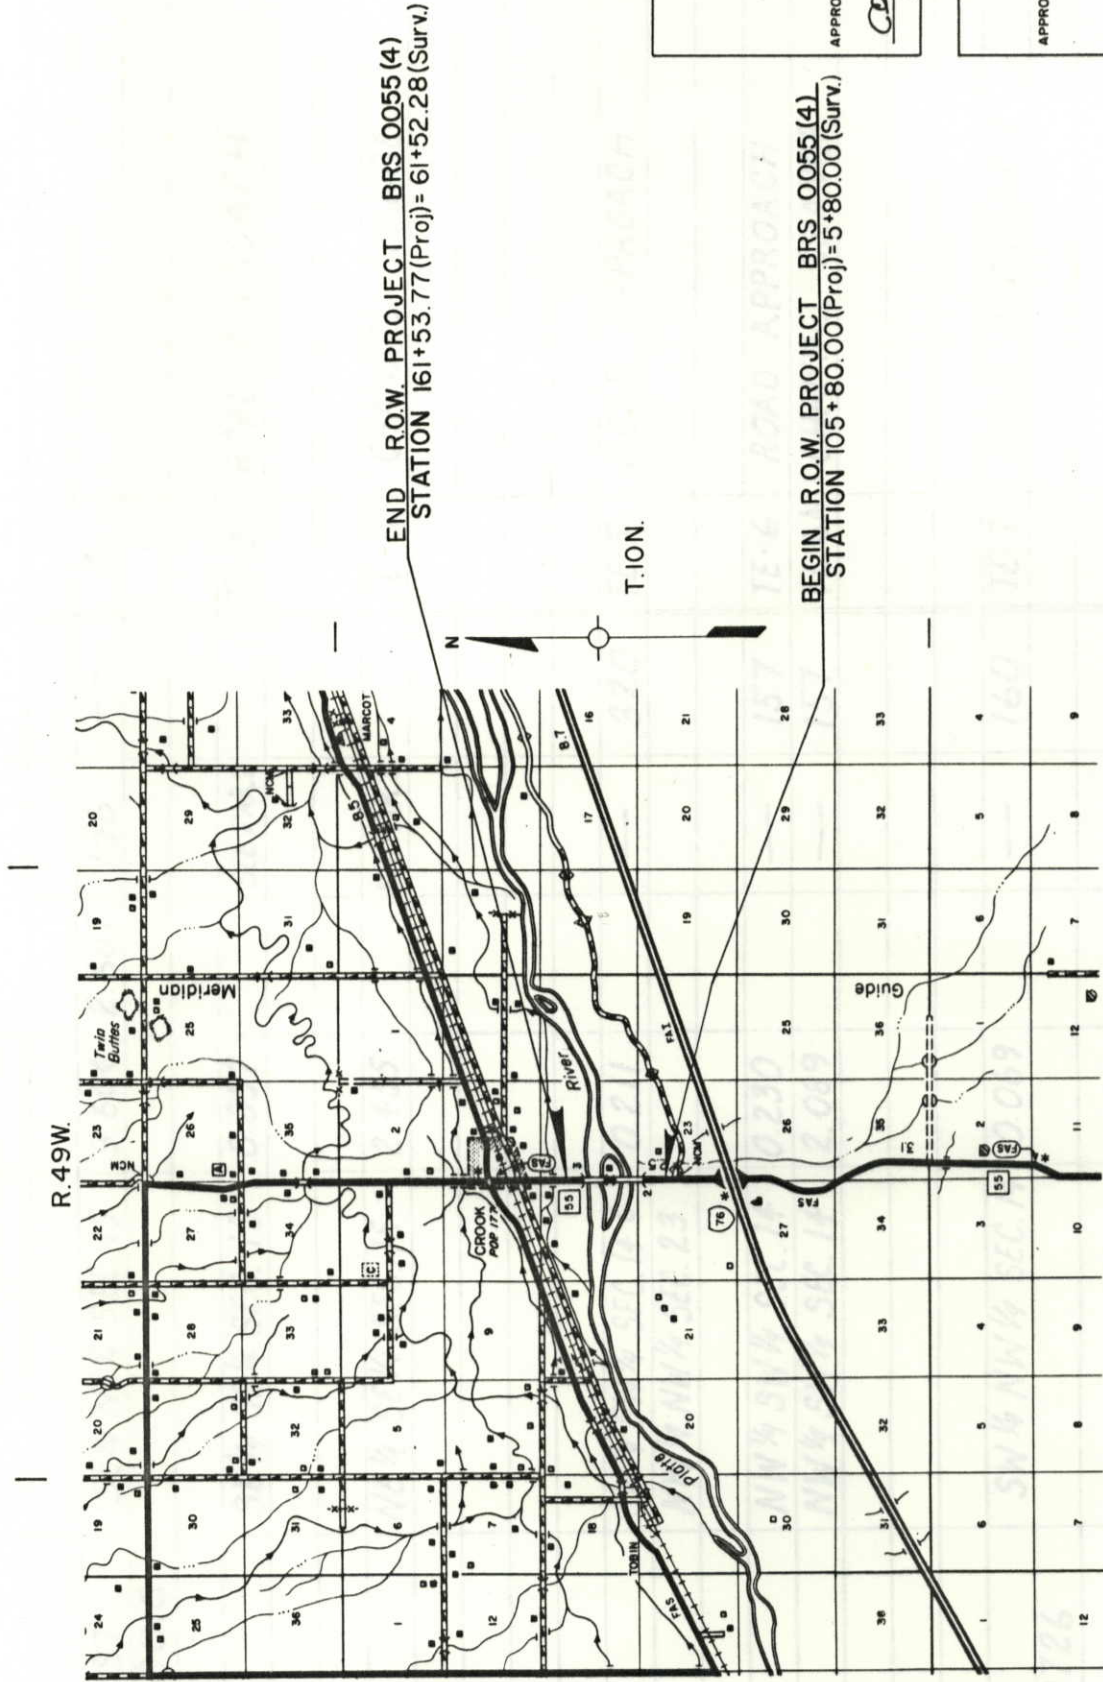

R.49 W.

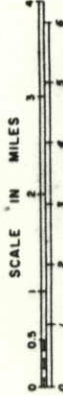

FEDERAL ROAD DIST. NO.	DIVISION	PROJECT NO.	SHEET NO.
233	COLORADO	BRS 0055(4)	1

RIGHT OF WAY	REVISIONS
SOUTH OF CROOK	8-88 REV. INDEX OF SHEETS D-4


DIVISION OF HIGHWAYS
APPROVED: <i>Charles C. [Signature]</i> 11/12/85 DISTRICT ENGINEER

DEPARTMENT OF TRANSPORTATION FEDERAL HIGHWAY ADMINISTRATION
APPROVED: _____ DATE: _____
DIVISION ADMINISTRATOR

R. O. W. TABULATION OF PROPERTIES IN LOGAN COUNTY										S. H. NO. 55		PROJECT NO. BRS 0055(4)		SHEET 2	
RIGHT OF WAY SOUTH OF CROOK															
PARCEL NO.	OWNER	ADDRESS	LOCATION	AREA IN ACRES			PARCEL NO.	REMARKS	REVISIONS						
				PARCEL	TO BE ACQUIRED	REMAINDER LEFT			RIGHT						
			T.10N., R.49W., 6 th PM.												
1.	WILLIAM E. CONDON	916 FAIRHURST	SE 1/4 SEC. 15	0.328	0.231	640	1.								
E-1		STERLING, CO. 80751	NE 1/4 SEC. 22	3.629	1.555	SEE PAR. 1	E-1	SLOPE EASMT.							
2.	GAME AND FISH COMM.		SE 1/4 SEC. 15	4.861	4.001	480	2.								
	STATE OF COLORADO														
3.	STATE OF COLORADO		NE 1/4 SEC. 15	5.418	4.509	155	3.								
	DEPARTMENT OF														
	NATURAL RESOURCES														
	DIVISION OF WILDLIFE														
4.	ROBERT H. HUGHES &	415 OAKLAND ST.	SE 1/4 SEC. 15	3.604	2.607	156	4.								
	RUTH W. HUGHES TC.	AURORA, CO. 80010													
TE-2	GAME AND FISH COMM.		SE 1/4 SEC. 15	0.057			TE-2	ROAD APPROACH							
	STATE OF COLORADO														
TE-3	STATE OF COLORADO		NE 1/4 SEC. 15	2.455			TE-3	CHANNEL CHANGE							
	DEPARTMENT OF														
	NATURAL RESOURCES,														
	DIVISION OF WILDLIFE														
TE-5	GAME AND FISH COMM.		SW 1/4 SEC. 14 &	0.211			TE-5	ROAD APPROACH							
	STATE OF COLORADO		NW 1/4 NW 1/4 SEC. 23												
TE-6	STATE OF COLORADO,		NW 1/4 SW 1/4 SEC. 14	0.230			TE-6	ROAD APPROACH							
TE-6A	FOR USE AND BENEFIT OF		NW 1/4 SW 1/4 SEC. 14	2.089			TE-6A	CHANNEL CHANGE							
	THE GAME, FISH, AND														
	PARKS COMMISSION														
TE-7	GERALD RAUTH &	RT.	SW 1/4 NW 1/4 SEC. 14	0.069			TE-7	ROAD APPROACH							
	EDITH L. RAUTH	CROOK, CO. 80726													

[illegible]

RIGHT OF WAY
SOUTH OF CROOK

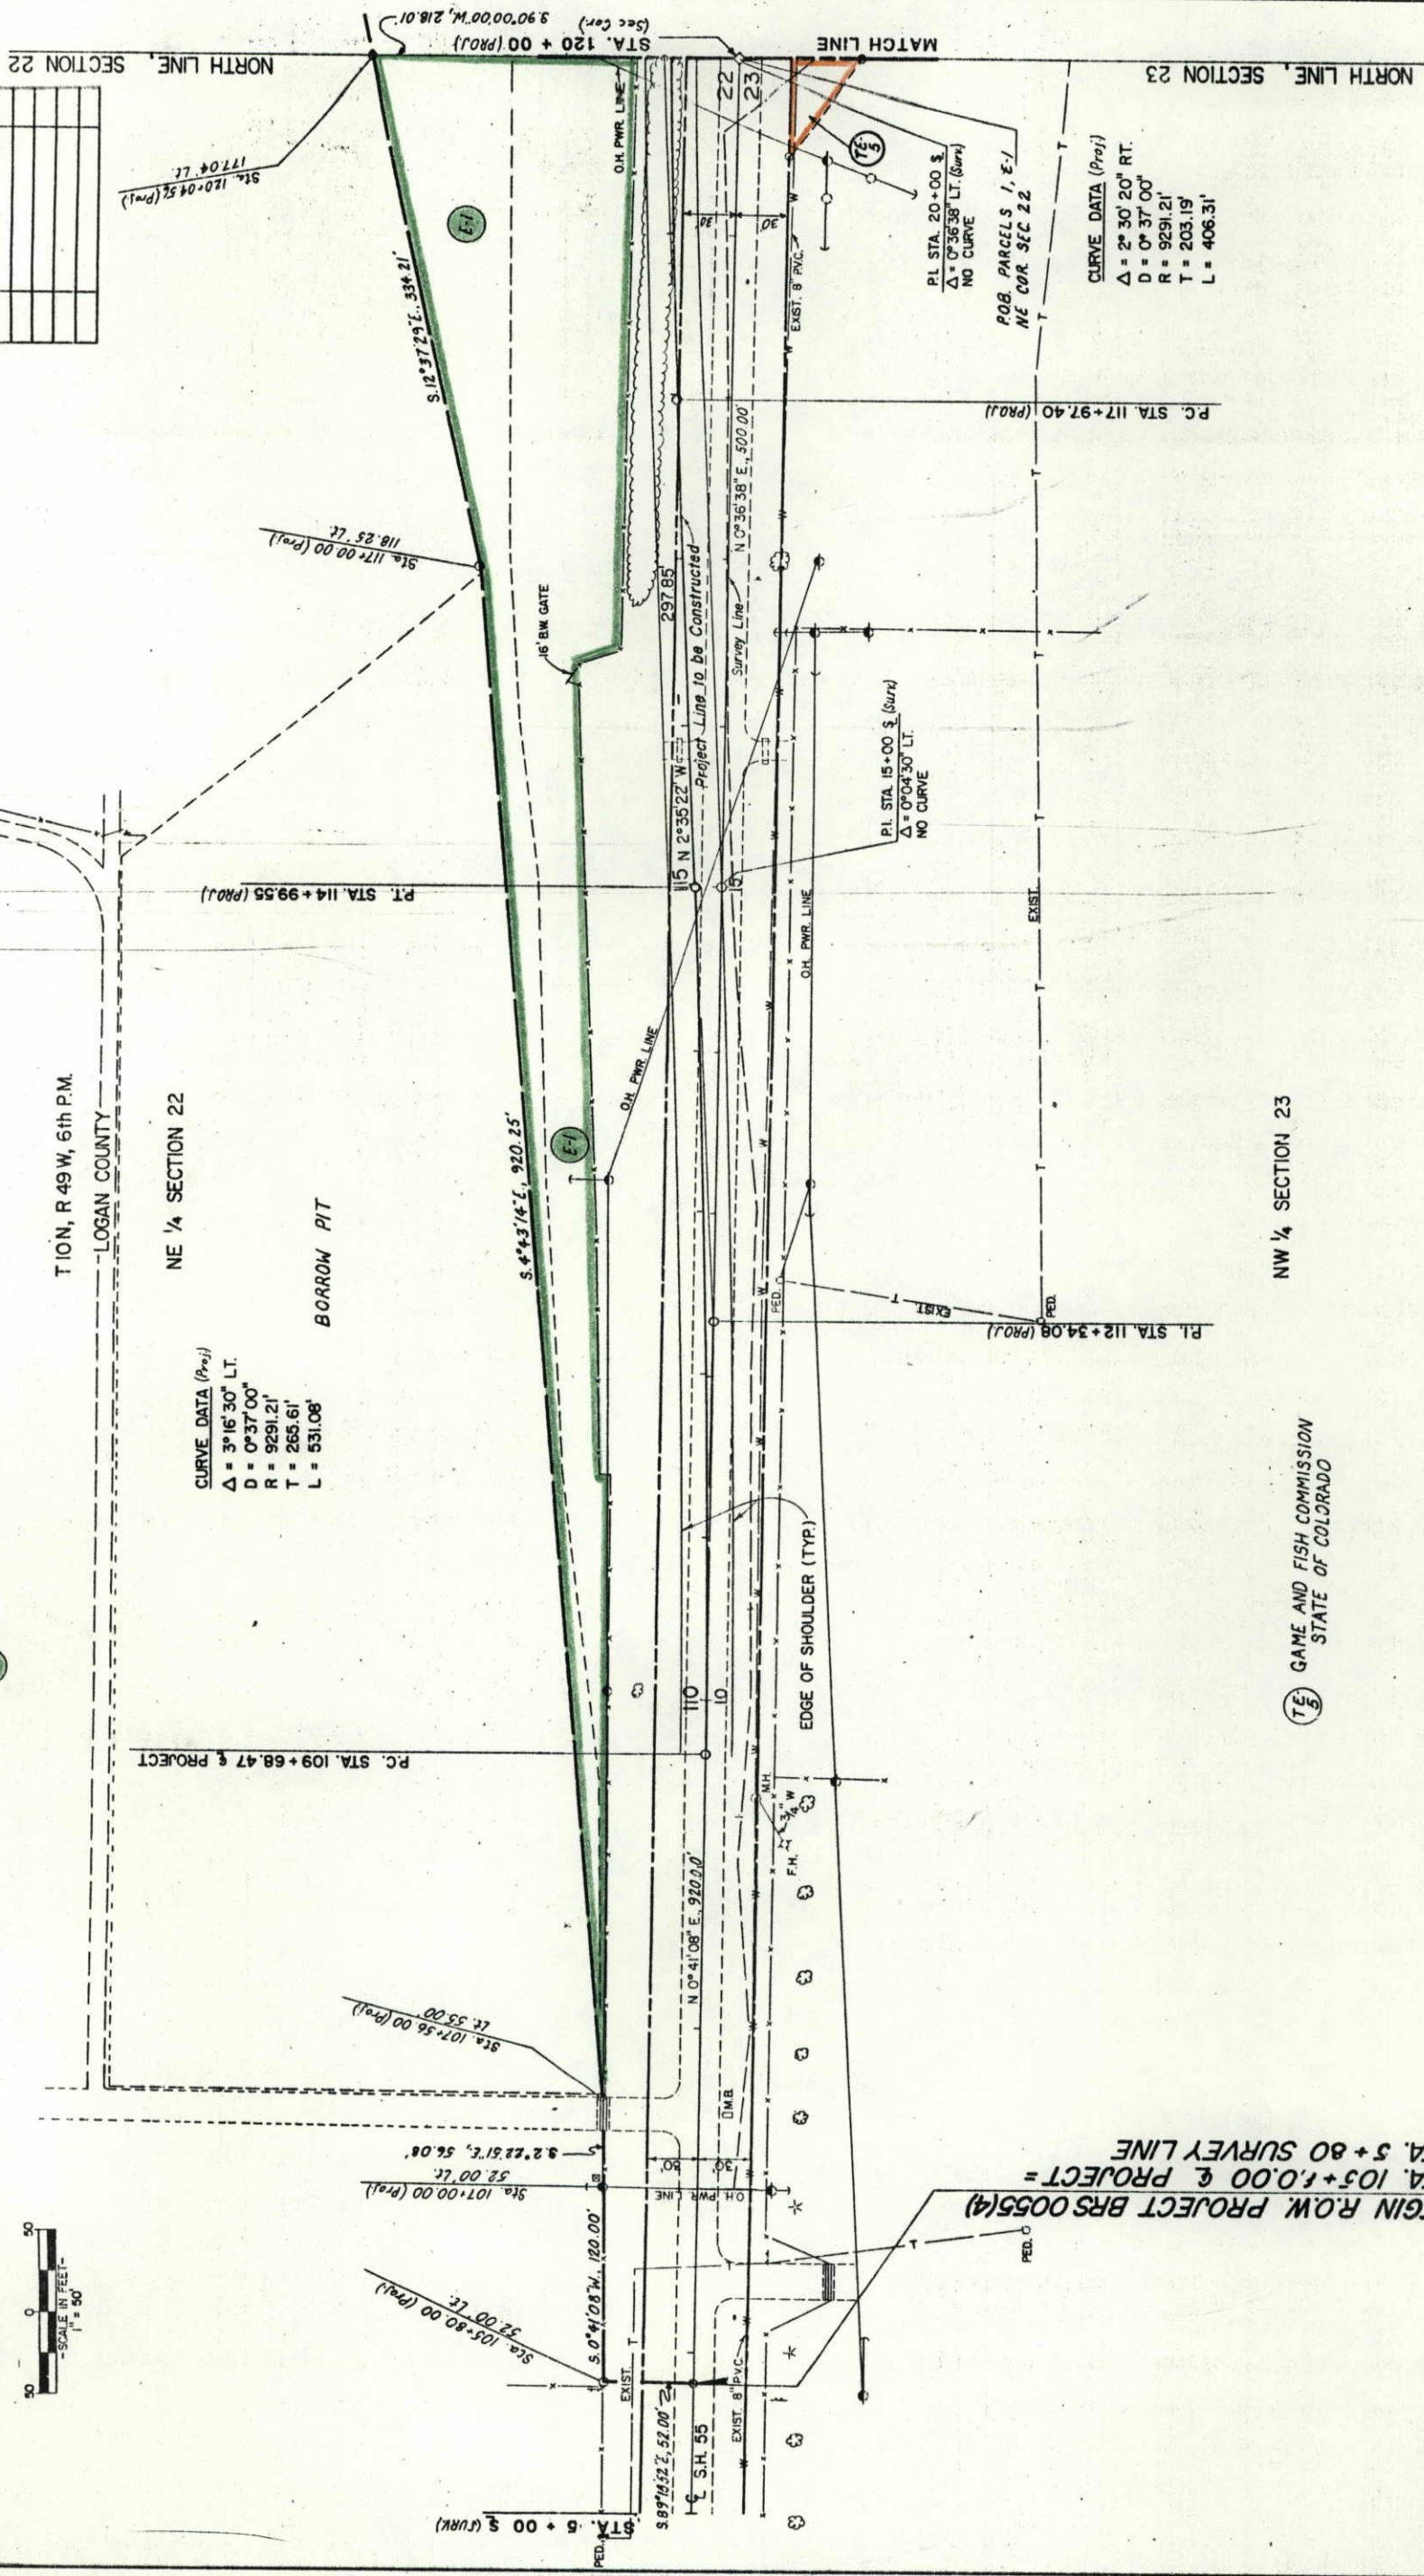[illegible]

BEGIN R.O.W. PROJECT BRS 0055(4)
STA. 105+1.00 & PROJECT =
STA. 5+80 SURVEY LINE

TE-5
GAME AND FISH COMMISSION
STATE OF COLORADO

NW 1/4 SECTION 23



T 10 N, R 49 W, 6th P.M.
LOGAN COUNTY

SE⁴SE⁴ SECTION 15

2 GAME AND FISH COMMISSION
STATE OF COLORADO

SW¹SW⁴ SECTION 14

STATE OF COLORADO
FOR USE AND BENEFIT
OF THE GAME, FISH, AND
PARKS COMMISSION

NW⁴SW⁴SEC. 14

SOUTH LINE, SECTION 14 MATCH LINE 22 23 STA. 120 + 00 (Proj) SOUTH LINE, SECTION 15 STA. 120 + 00 (Proj) 117.04 + 27.27

P.O.B. PARCEL 2 S. 0°00'00"E.,
72 / 0.4 85 0 00 15

- T-CURVE-DATA

$$\Delta = 2^{\circ} 30' 20'' \text{ RT.}$$
$$D = 0^{\circ}37'00''$$
$$R = 9291.21'$$
$$L = 406.31'$$

PO. B. PARCELS 1, E-1: NE Cor. Sec. 22

SOUTH OF CROOK

4 ROBERT H. HUGHES &
RUTH W. HUGHES T. C.


STATE OF COLORADO
DEPARTMENT OF NATURAL
RESOURCES, DIVISION OF
WILDLIFE

STATE OF COLORADO
FOR USE AND BENEFIT OF
THE GAME, FISH, AND PARKS
COMMISSION

GERALD RAUTH &
EDITH L. RAUTH

SW⁺NW⁺ SEC. 14

CURVE DATA
 $\Delta = 3^\circ 02' 58''$ RT.
 $D = 0^\circ 30' 00''$
 $R = 11,459.16'$
 $T = 305.02'$
 $L = 609.89'$

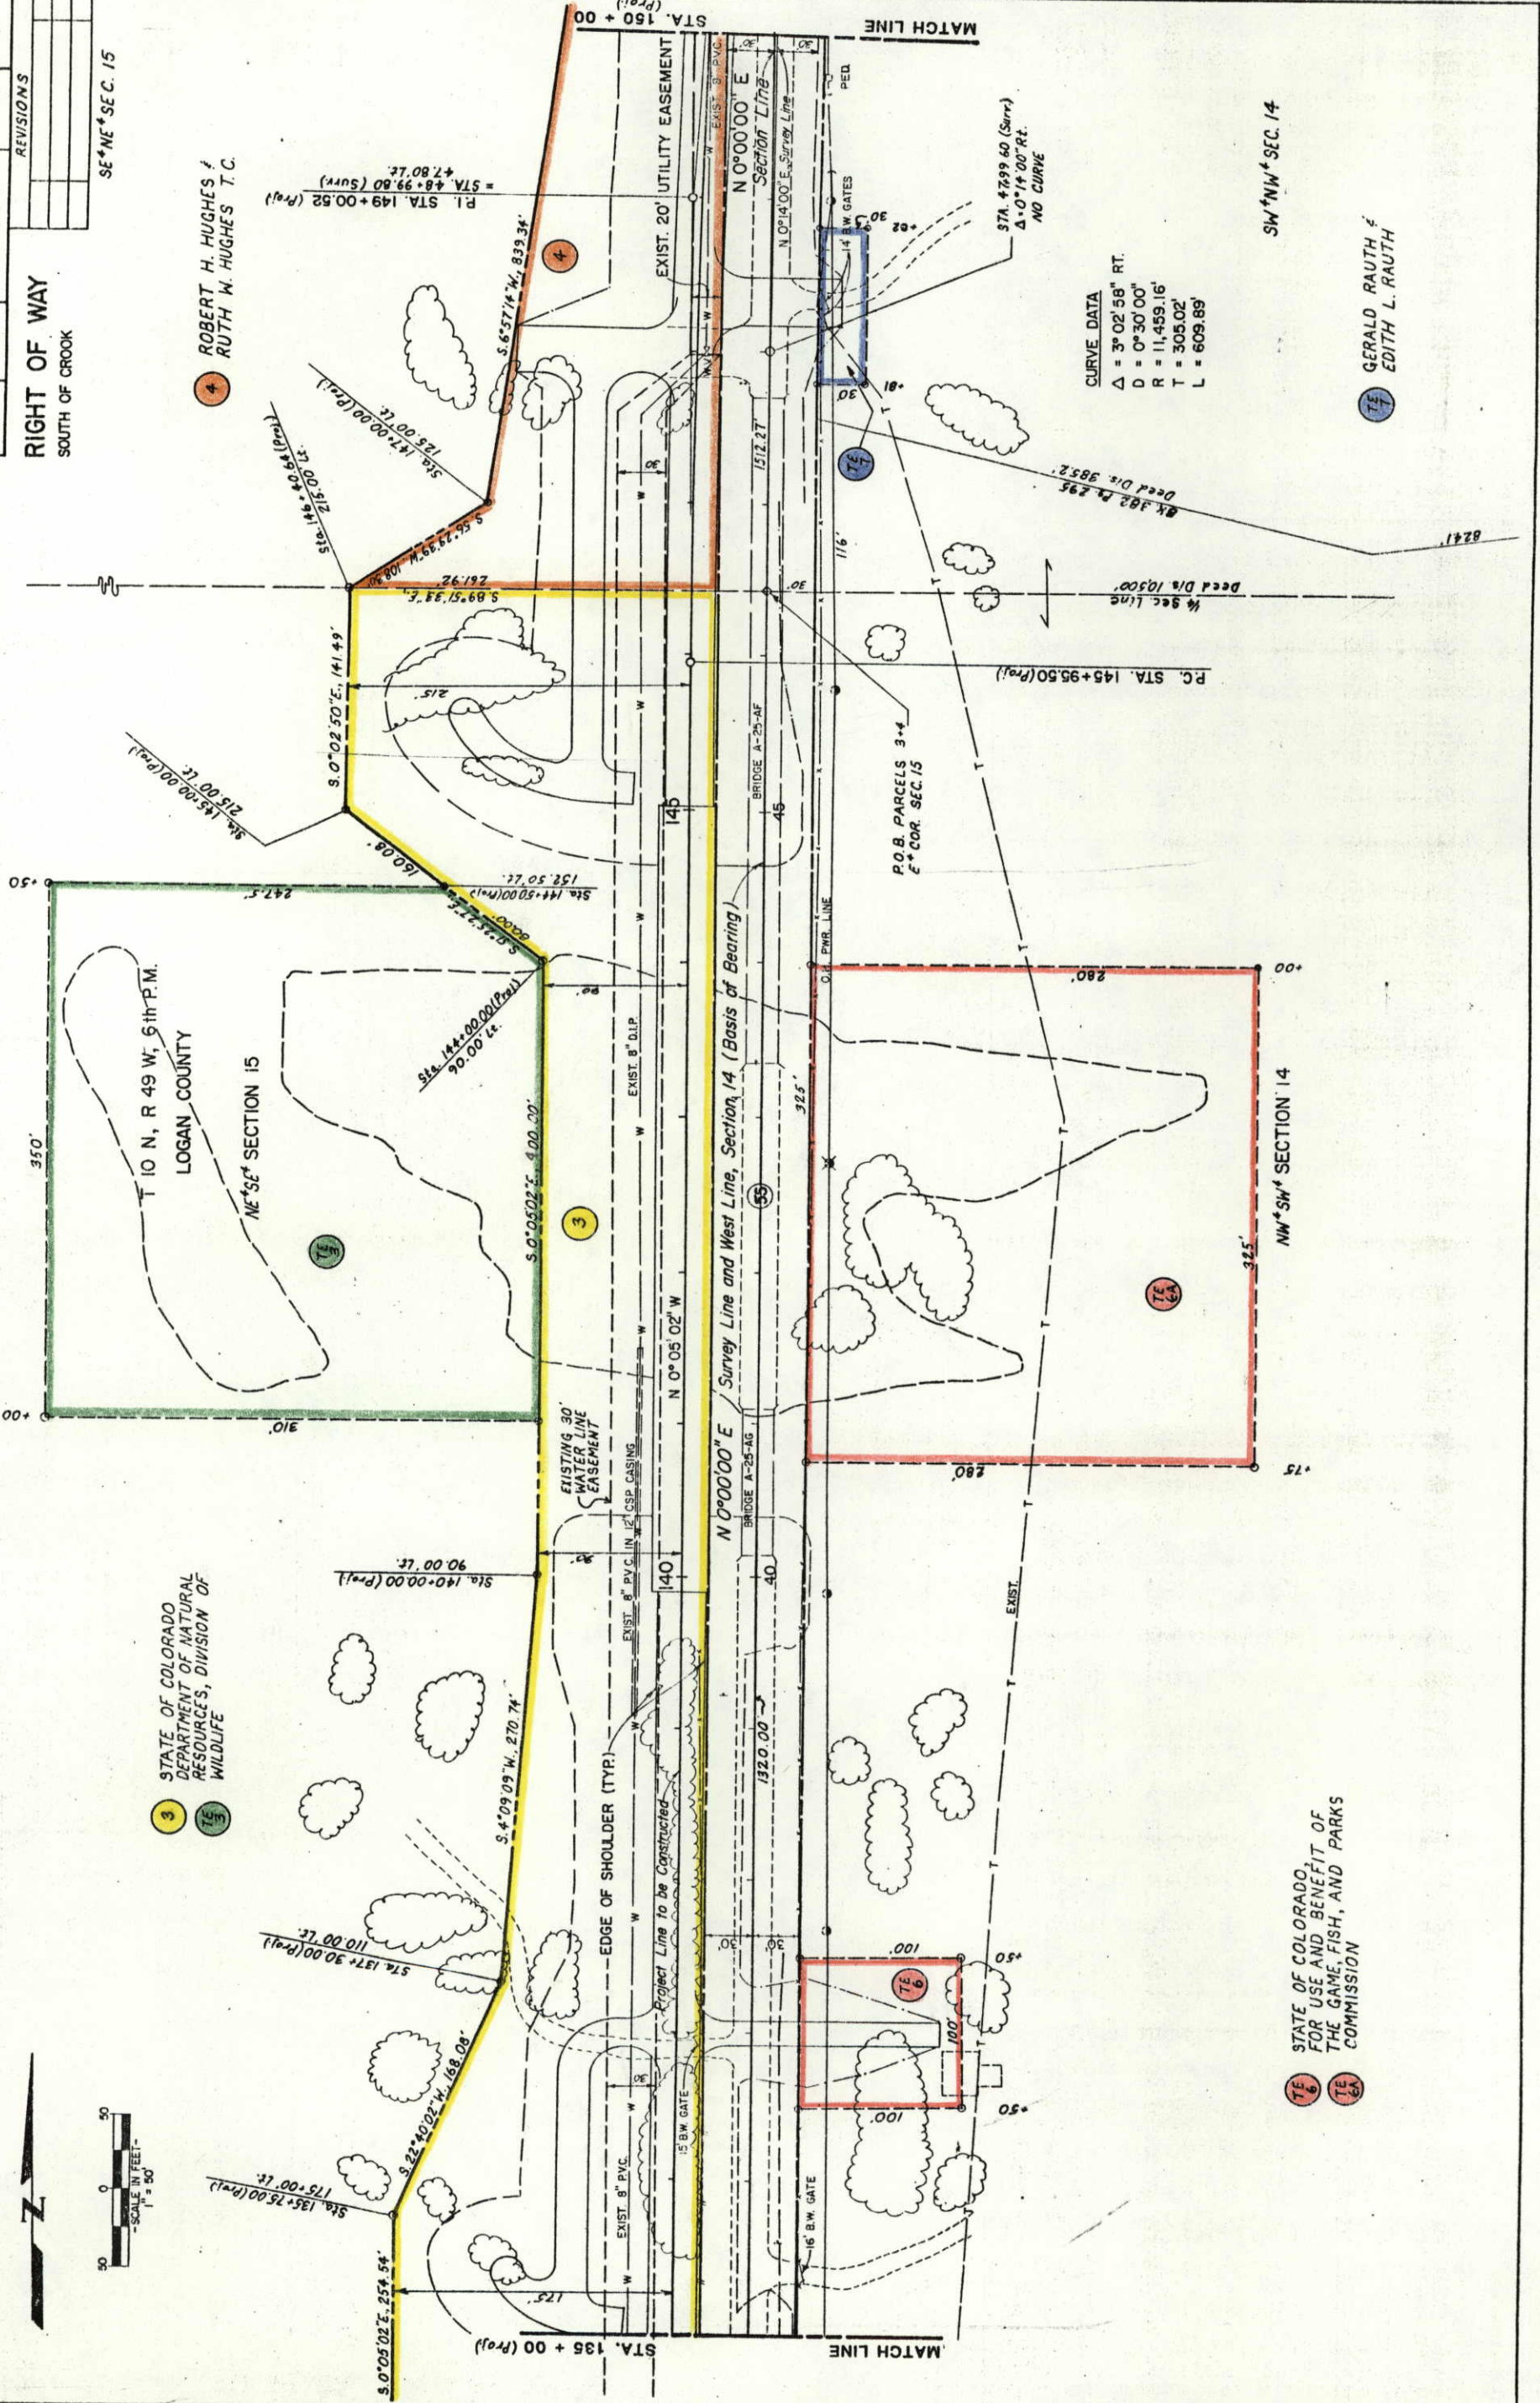

SE 1/4 NE 1/4 SECTION 15

4 ROBERT H. HUGHES &
RUTH W. HUGHES T.C.

CURVE DATA
 $\Delta = 3^\circ 05' 41''$ LT.
 $D = 0^\circ 30' 00''$
 $R = 11,459.16'$
 $T = 309.54'$
 $L = 618.94'$

NE⁴ NE⁴ SEC. 15

RIGHT OF WAY
SOUTH OF CROOK

SW $\nwarrow$ NW $\nwarrow$ SECTION 14

GERALD RAUTH &
EDITH L. RAUTH

NW⁴NW⁴ SEC 14

END R.O.W. PROJECT BRS 0055(4)
STA. 161+53.77 (Proj.) = 61+52.28 (Surv)

$$\frac{\text{P.I. STA. 158} + 44.37 (\text{Proj.})}{= \text{STA. 58} + 42.73 (\text{SURV.})}$$

P.T. STA. 152+05.39 (P.O.)

CURVE DATA
 $\Delta = 3^{\circ}02'58''$ RT.
 $D = 0^{\circ}30'00''$
 $R = 11,459.16'$
 $T = 305.02'$
 $L = 609.89'$

P.I. STA. 54+00 \$ (SURV.)
 $\Delta = 0^\circ 21' 45''$ LT.
 NO CURVE

[illegible]

EDGE OF SHOULDER (TYP.)

MATCH LINE

