
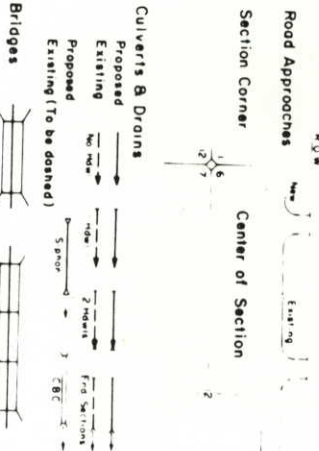
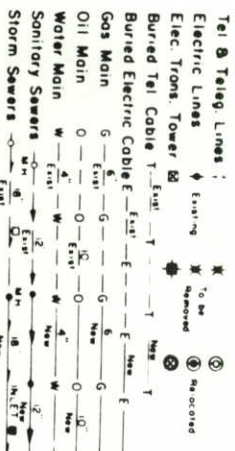


CONVENTIONAL SIGNS

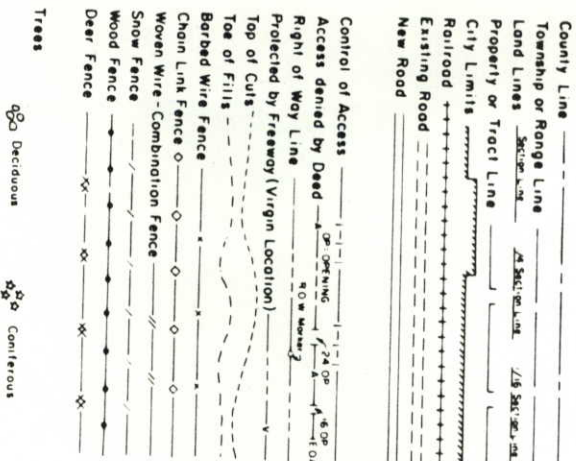

STATE DEPARTMENT OF HIGHWAYS
DIVISION OF HIGHWAYS—STATE OF COLORADO



RIGHT OF WAY PLAN OF PROPOSED
FEDERAL AID PROJECT NO. BRS 0059 (II)
STATE HIGHWAY NO. 59
YUMA COUNTY

RIGHT OF WAY

SCALE OF ORIGINAL DRAWINGS
PLAN SHEETS 1" = 100'
DETAIL SHEETS 1" = 1" = 200'
OWNERSHIP MAPS 1" = 200'
ROW LENGTH OF PROJECT = 0.161 MI.

INDEX OF SHEETS

1	TITLE SHEET
2	TABULATION OF PROPERTIES
3	PLAN SHEET
4	OWNERSHIP MAP

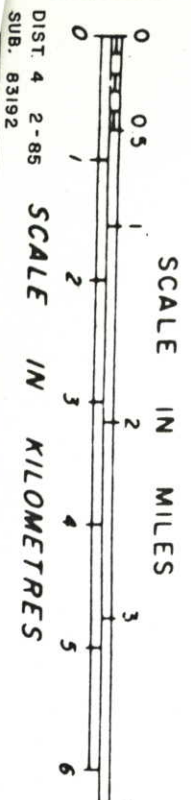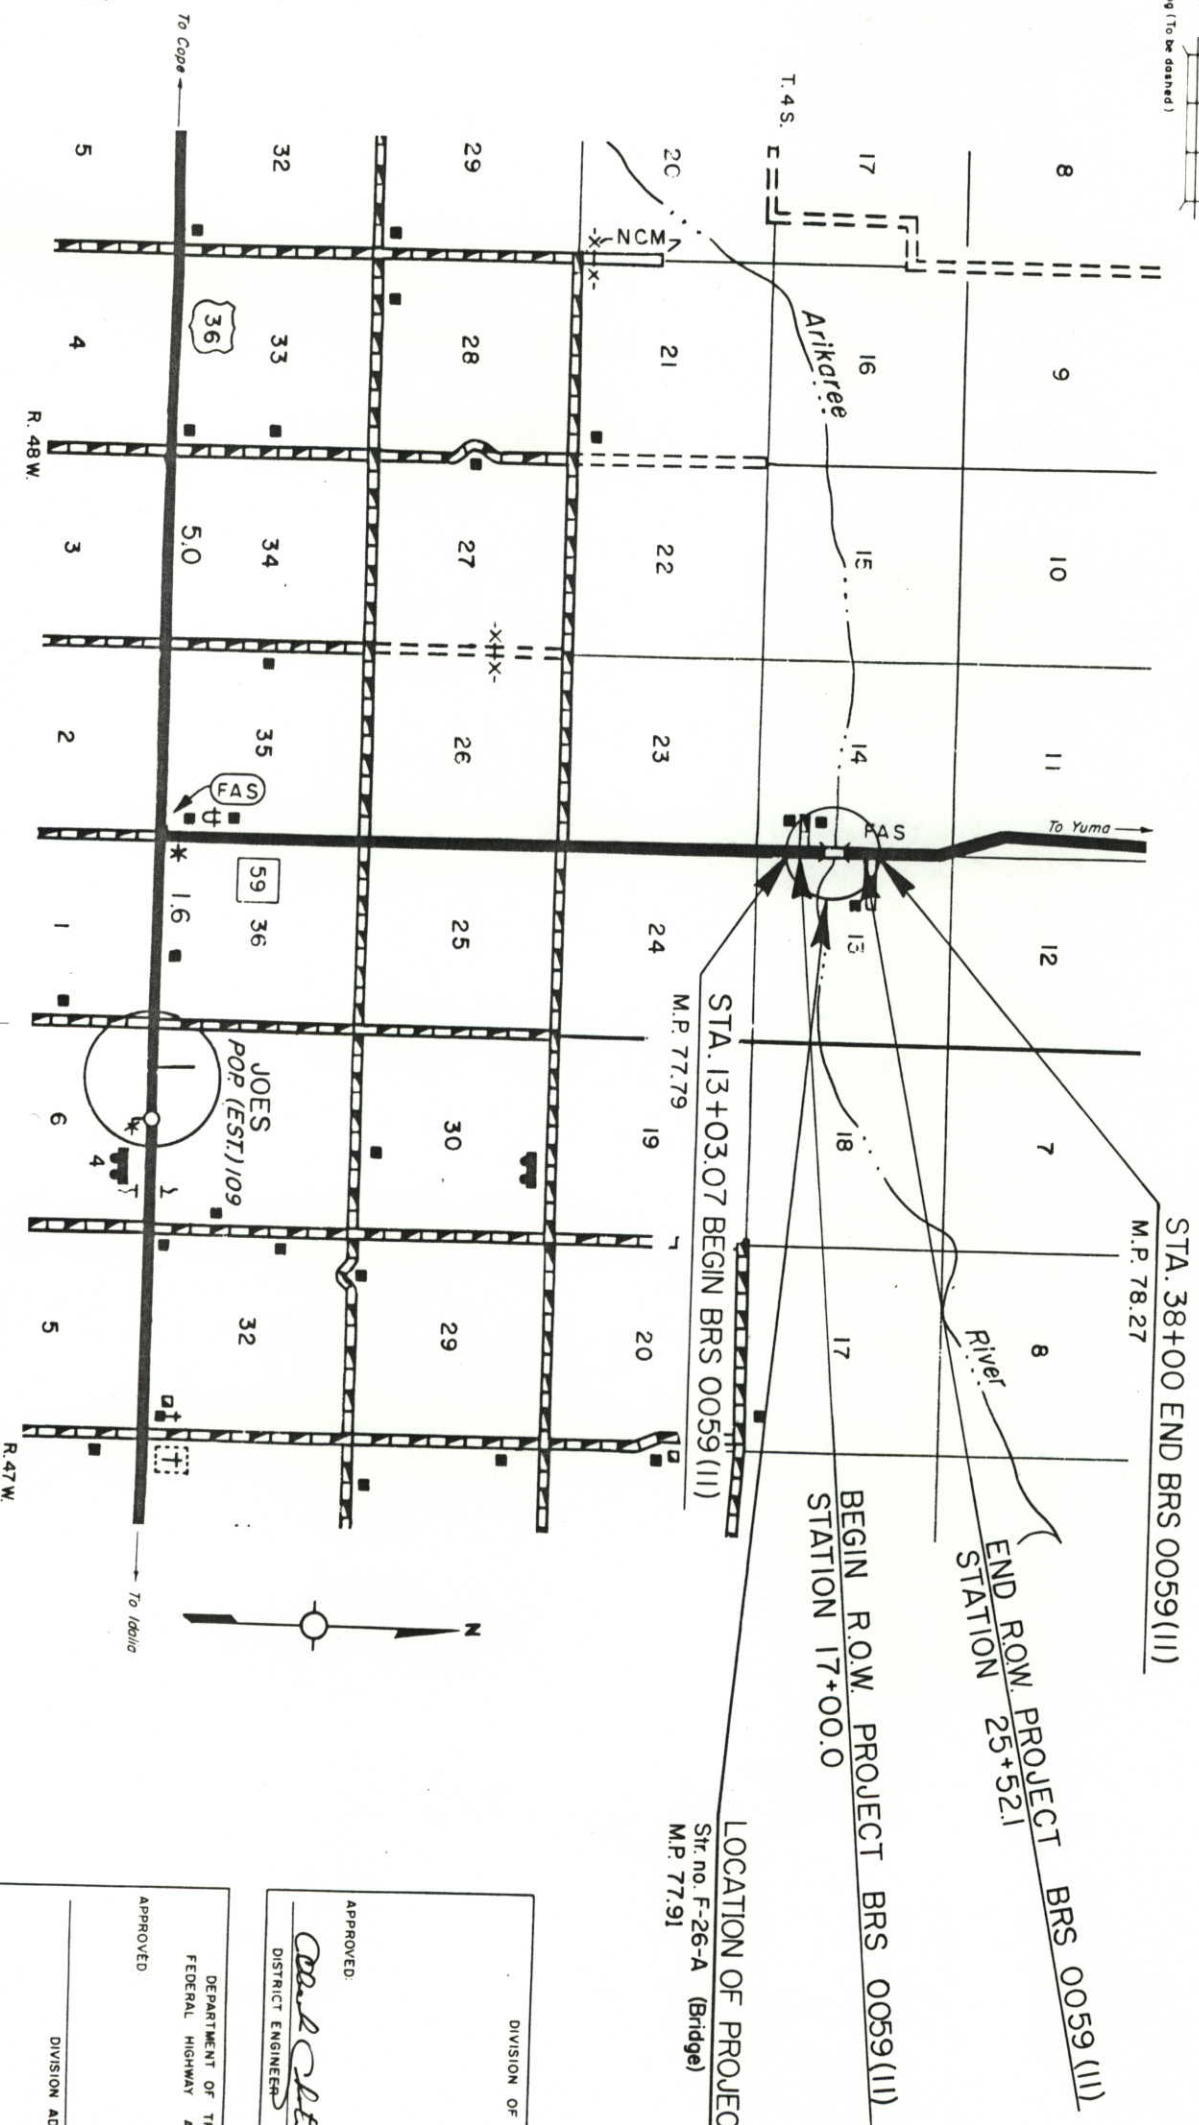

FEDERAL AID	DIVISION	PROJECT NO.
XIII	COLORADO	BRS 0059 (II)

RIGHT OF WAY
N. OF JOES

REVISIONS
7-15-85 Rev. Purcell 1,2
Also Add TE-3,1

DIVISION OF HIGHWAYS

APPROVED: *David C. [Signature]* 7/21/85
DISTRICT ENGINEER

DEPARTMENT OF TRANSPORTATION
FEDERAL HIGHWAY ADMINISTRATION

APPROVED: _____
DIVISION ADMINISTRATOR

DATE: _____

T 4 S., R. 48 W., 6th P.M.

CLARE E. SMITH &
LETA A. SMITH, J.T.


SE 4 Sec. 14

NE 4 Sec. 14

RIGHT OF WAY
NORTH OF JOES

FEDERAL ROAD REGION NO.	DIVISION	PROJ. NO.	SHEET NO.
XIII	COLORADO	BRS 0059 (11)	3

REVISIONS
Aug 15, 88 Revise Parcels 1, 2, 3
ADD TE-3 & TE-3A

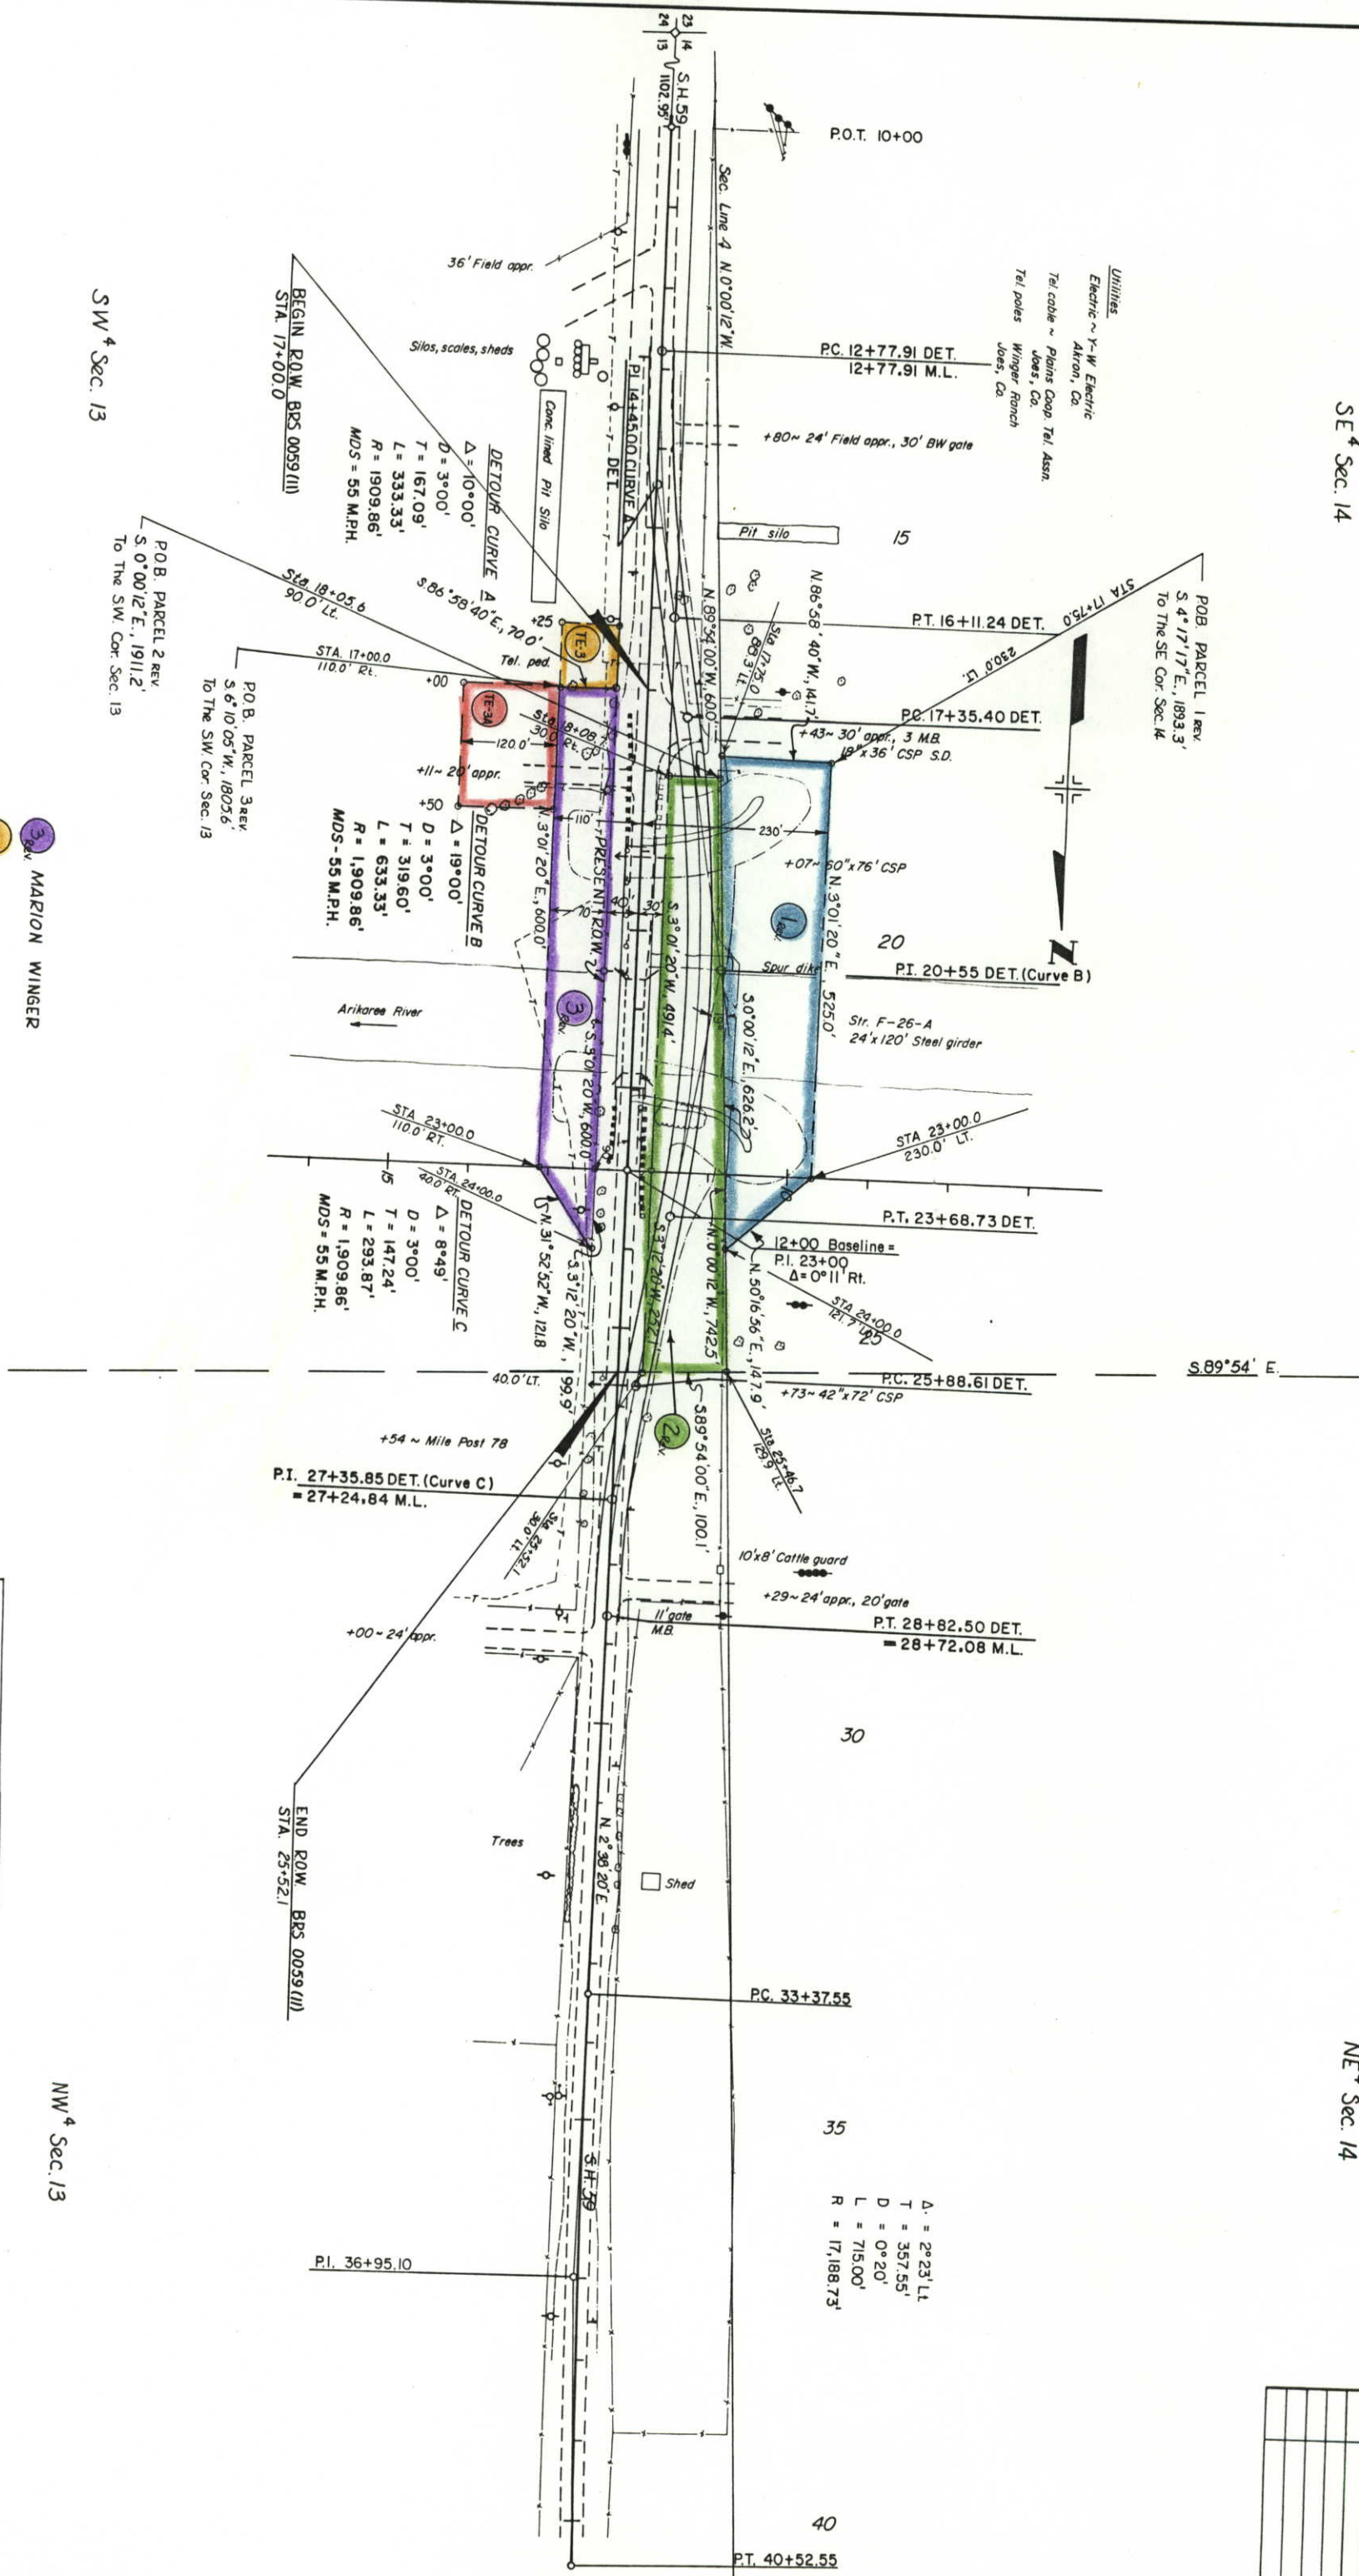

SW 4 Sec. 13

NW 4 Sec. 13

MARION WINGER

JUNE GILLETTE WURTSMITH

T.4S., R.48W., 6th P.M.

S.H. 59 - NORTH OF JOES

OWNERSHIP MAP

ORIGINAL SCALE: 1"=200'

RIGHT OF WAY

FEDERAL ROAD DISTRICT NO.	DIVISION	PROJ. NO.	SHEET NO.
XIII	COLORADO	BRS 0059 (II)	4

REVISIONS

7-8-85 Rev. Parcels 1, 2 & 3

ADD TE-3, TE-3A

2 June Gillette Wurtsmith
34 West Maple Ave.
Denver, Colo. 80223
NE 1/4 SEC. 14
ALL PART W 1/2 NW 1/4, NW 1/4 SW 1/4 SEC. 13
LYING WEST OF S.H. 59

