

STATE DEPARTMENT OF HIGHWAYS

DIVISION OF HIGHWAYS—STATE OF COLORADO

FEDERAL ROAD DISTRICT NO.	DIVISION	PROJECT NO.	SHEET NO.
1	COLORADO	BRS 0072(12)	1


RIGHT OF WAY
S.H. 72 (Indiana)
at Ralston Creek

INDEX OF SHEETS

SHEET NO. 1 TITLE SHEET AND PLAN SHEET
SHOWING ROW REQUIRED

REVISIONS	


CONVENTIONAL SIGNS

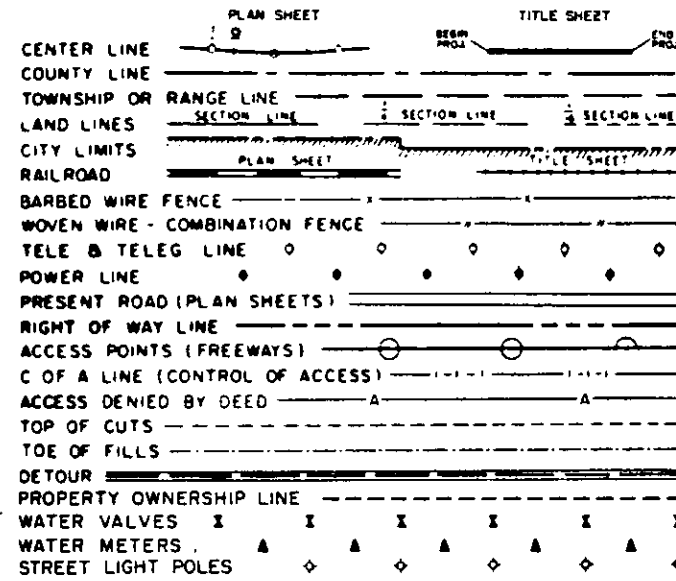

RIGHT OF WAY PLAN OF PROPOSED FEDERAL AID PROJECT NO. BRS 0072(12) STATE HIGHWAY NO. 72 JEFFERSON COUNTY RIGHT OF WAY



INFORMATION OBTAINED FROM AVAILABLE COUNTY RECORDS

SCALE OF ORIGINAL DRAWING
PLAN SHEETS 1" = 50'
R.O.W. PROJECT LENGTH = 219.7 FEET

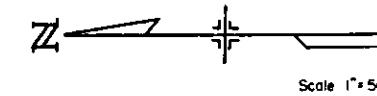

NOTE: BEARINGS ARE BASED ON THE
WEST LINE OF THE NW 1/4 OF
SECTION 6, T.3 S., R.69 W. OF THE
6th P.M. BEING S 0° 09' 10" W.

PARCEL NO.	OWNER	LOCATION	AREA IN SQ. FT.			PARCEL NO.
			PARCEL	TO BE ACQUIRED	REMAINDER LEFT RIGHT	
1	R.G. Binder	T.3 S. R.69 W. 6th P.M. SW 1/4, NW 1/4 Sec. 6	6,550	6,550	320 Acres	1
	Parcel Address	6960 Indiana St. Golden, Colo. 80401				

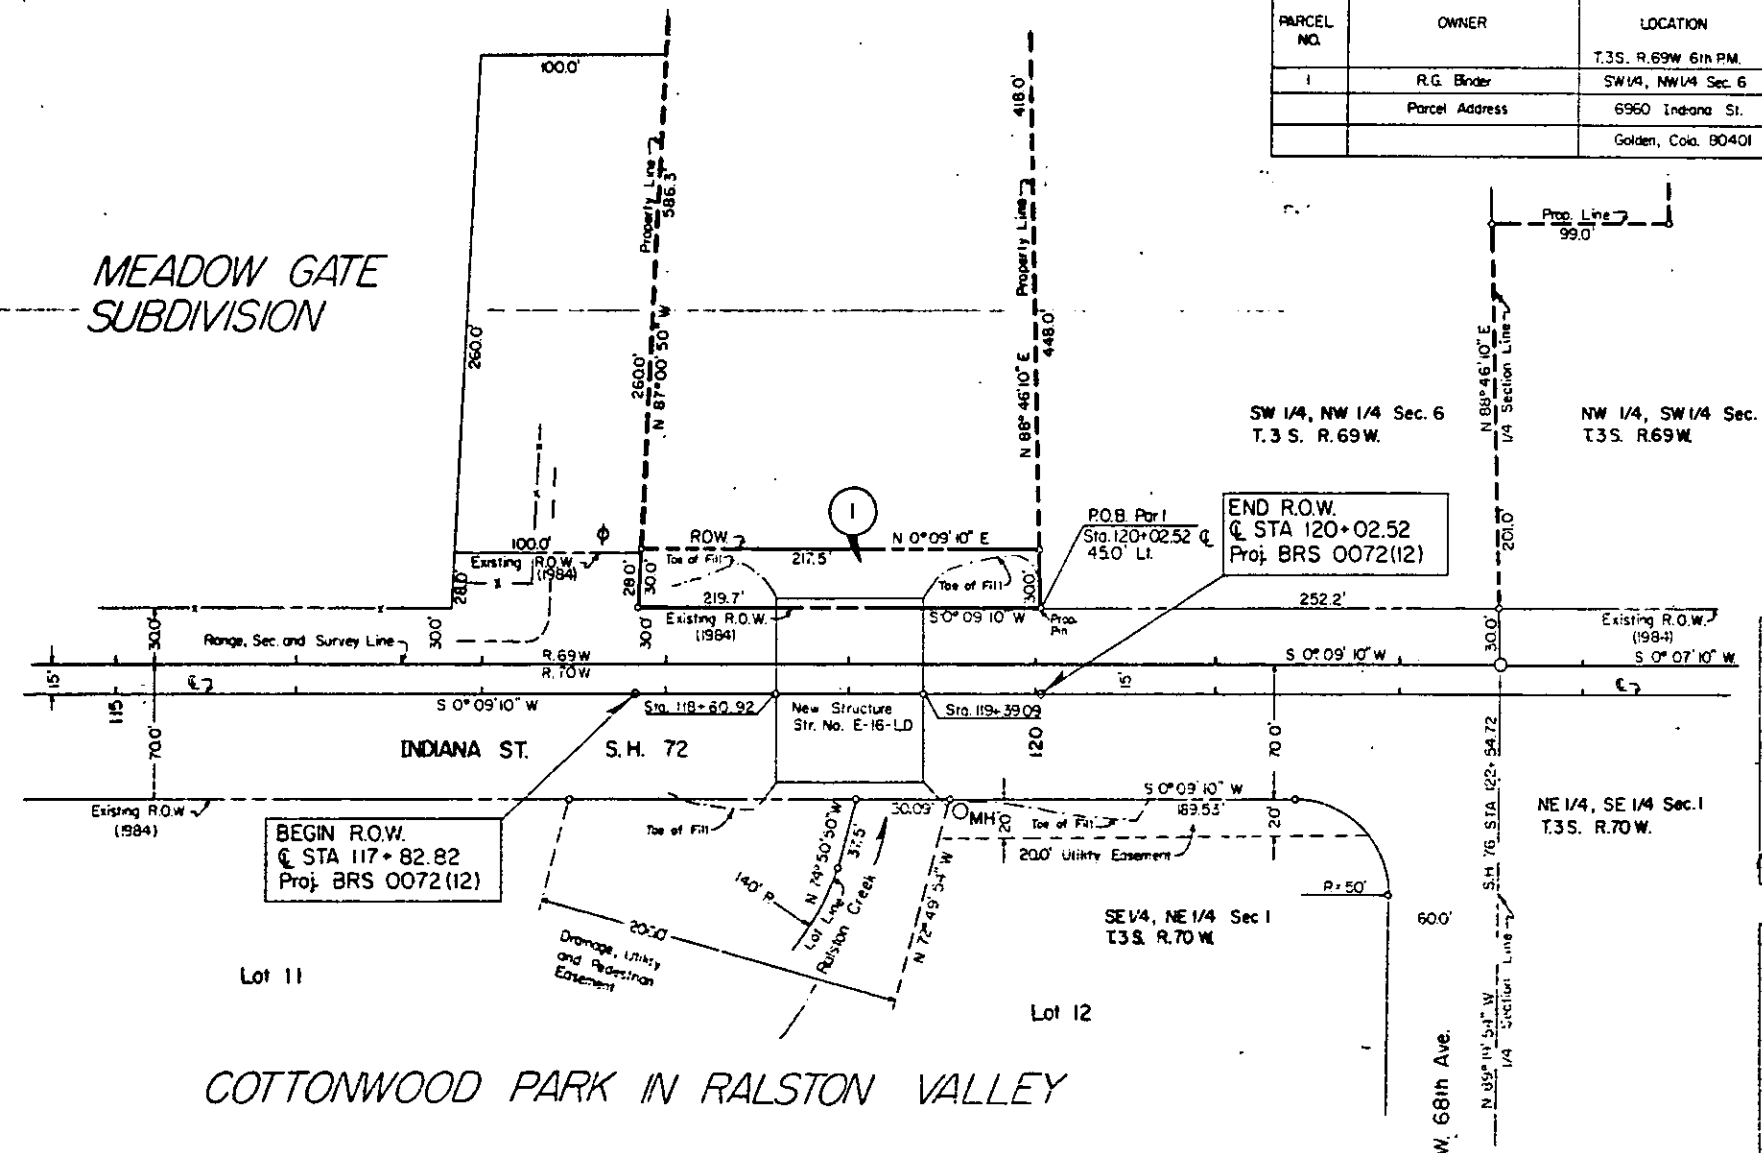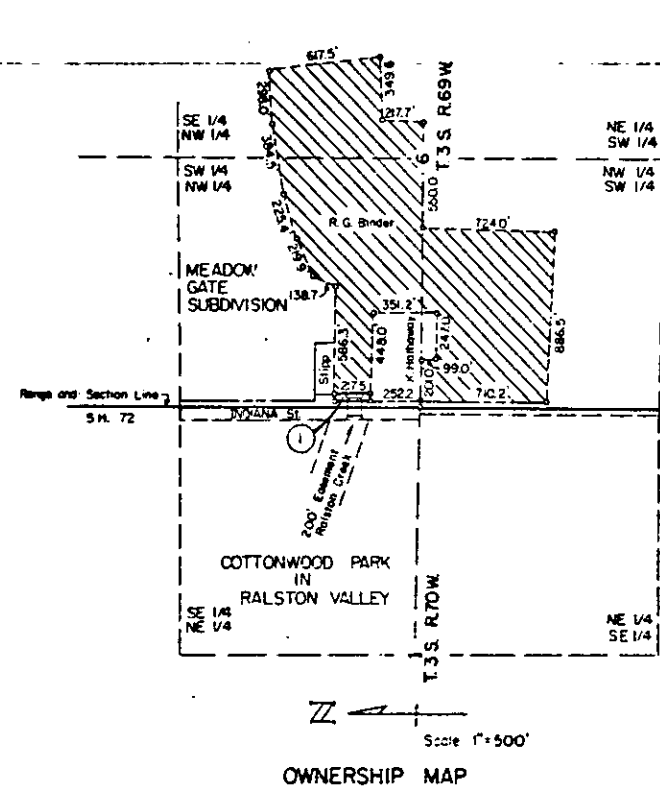

DIVISION OF HIGHWAYS

APPROVED: *Richard E. Bral*
DISTRICT ENGINEER

DEPARTMENT OF TRANSPORTATION
FEDERAL HIGHWAY ADMINISTRATION

APPROVED: _____
DATE: _____

DIVISION ENGINEER