


CONVENTIONAL SIGNS

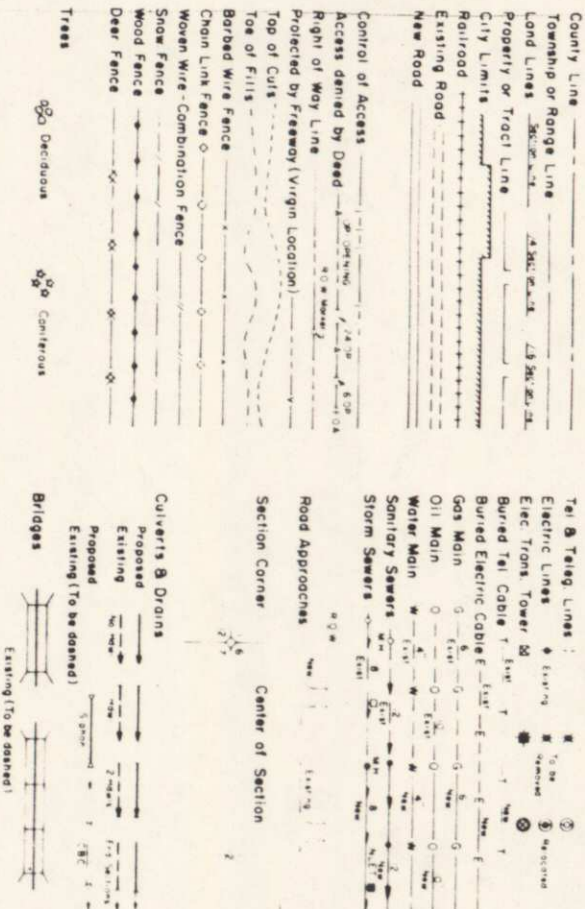


STATE DEPARTMENT OF HIGHWAYS
DIVISION OF HIGHWAYS—STATE OF COLORADO

RIGHT OF WAY PLAN OF PROPOSED
FEDERAL AID PROJECT NO. BRS 0257 (2)
STATE HIGHWAY NO. 257
WELD COUNTY

RIGHT OF WAY

SCALE OF ORIGINAL DRAWINGS
PLAN SHEETS 1" = 100'
DETAIL SHEETS 1" =
OWNERSHIP MAPS 1" = 400'
ROW LENGTH OF PROJECT = .0195 mi.

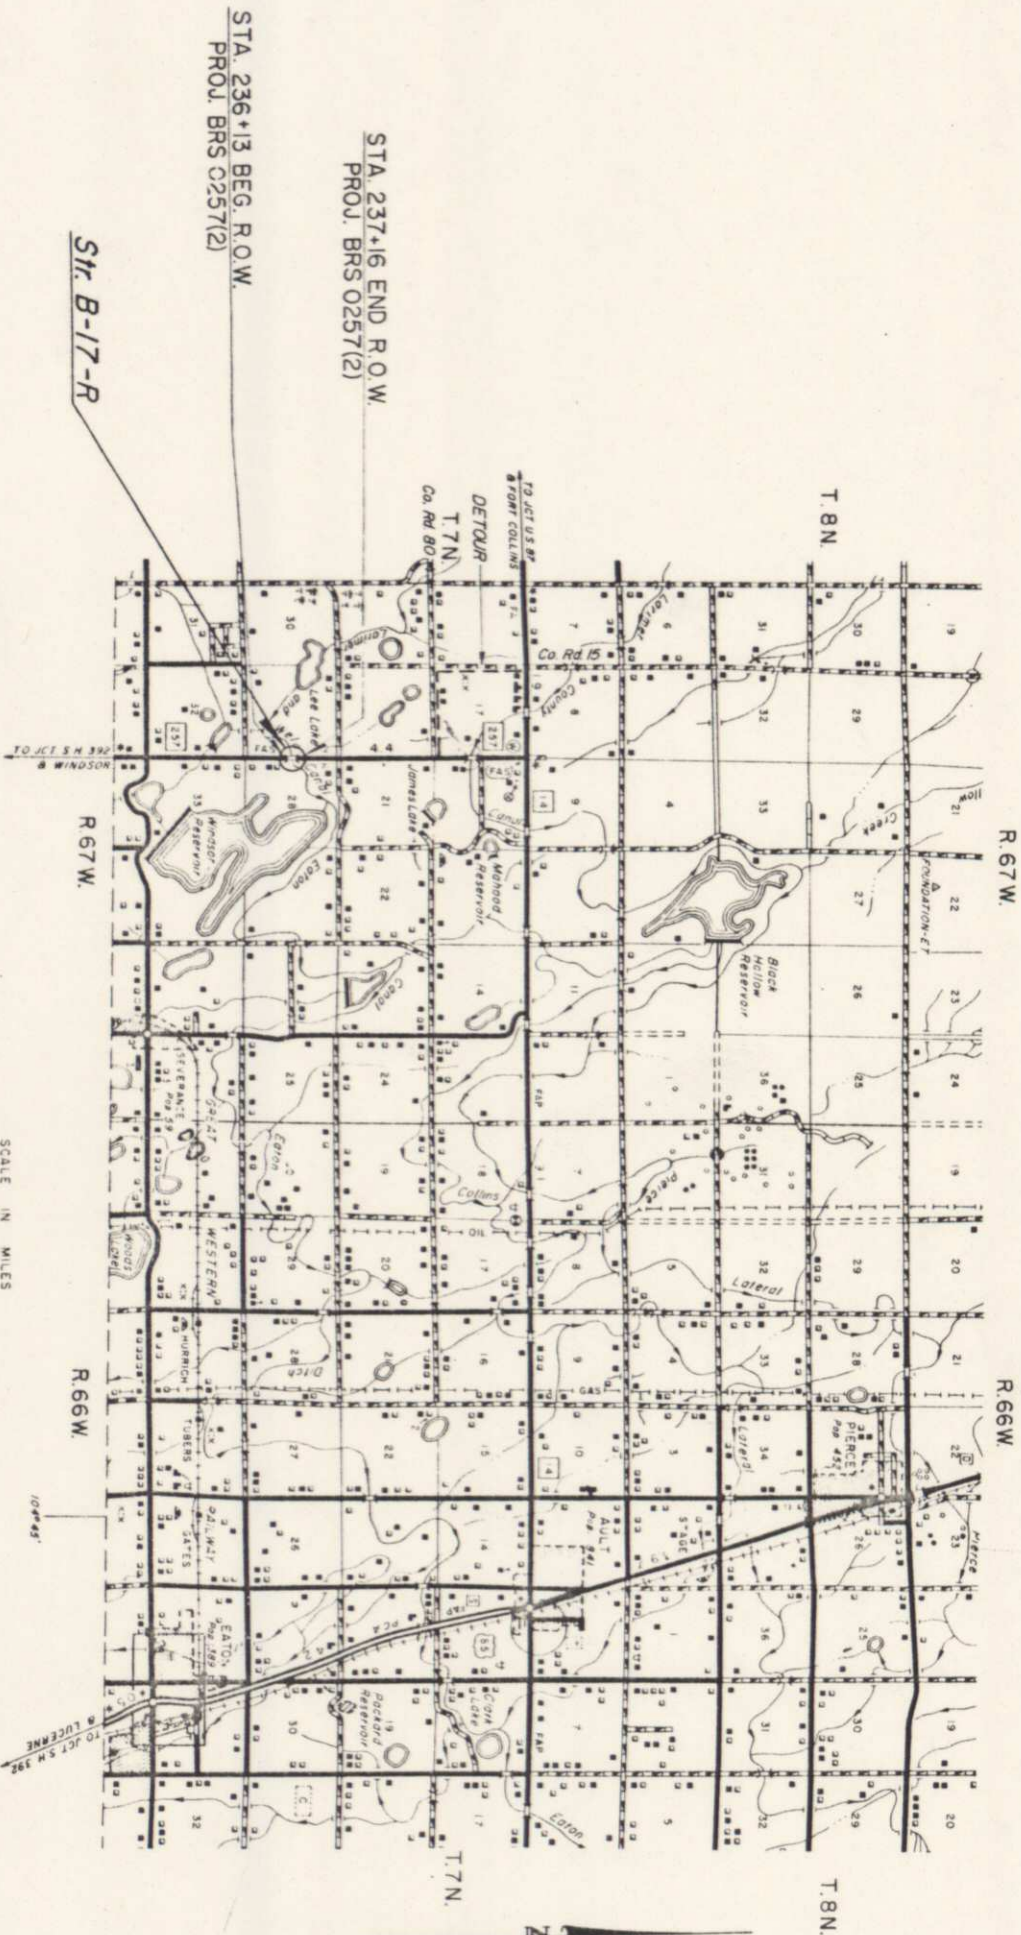

- INDEX OF SHEETS
1. TITLE SHEET
 2. TABULATION OF PROPERTIES
 3. PLAN SHEET
 4. OWNERSHIP MAP

Project No.	Division	Project No.	Sheet No.
BRS 0257 (2)	1	BRS 0257 (2)	1

RIGHT OF WAY	REVISIONS
N OF WINDSOR	1-34
	REV. PROJ. BEG. ENCL. LENGTH
	INDEX OF SHEETS
	0.4

DIVISION OF HIGHWAYS

APPROVED _____
DISTRICT ENGINEER

DATE 7/7/53

DEPARTMENT OF TRANSPORTATION
FEDERAL HIGHWAY ADMINISTRATION

APPROVED _____
DIVISION ADMINISTRATOR

DATE _____

T. 7 N., R. 67 W., 67th P.M.

[illegible]