

SHEET



# STATE DEPARTMENT OF HIGHWAYS

## DIVISION OF HIGHWAYS—STATE OF COLORADO

| FEDERAL ROAD DISTRICT NO.               | DIVISION | PROJECT NO. | SHEET NO. |
|-----------------------------------------|----------|-------------|-----------|
| VIII                                    | COLORADO | BRS 0318(3) | 1         |
| RIGHT OF WAY<br>9.4 MI. WEST OF SUNBEAM |          |             |           |
| REVISIONS                               |          |             |           |
|                                         |          |             |           |
|                                         |          |             |           |
CONVENTIONAL SIGNS

- County Line
- Township or Range Line
- Land Line
- Property or Tract Line
- City Limits
- Railroad
- Existing Road
- New Road
- Control of Access
- Access denied by Dead
- Right of Way Line
- Protected by Freeway (Virgin Location)
- Top of Cuts
- Toe of Fills
- Barbed Wire Fence
- Chain Link Fence
- Woven Wire - Combination Fence
- Snow Fence
- Wood Fence
- Deer Fence
- Trees
  - Deciduous
  - Coniferous

- Tel & Teleg. Lines
- Electric Lines
- Elec. Trans. Tower
- Buried Tel Cable
- Buried Electric Cable
- Gas Main
- Oil Main
- Water Main
- Sanitary Sewers
- Storm Sewers
- Road Approaches
- Section Corner
- Center of Section
- Culverts & Drains
- Bridges


### RIGHT OF WAY PLAN OF PROPOSED FEDERAL AID PROJECT NO. BRS 0318(3) STATE HIGHWAY NO. 318 MOFFAT COUNTY RIGHT OF WAY

SCALE OF ORIGINAL DRAWINGS  
PLAN SHEETS 1" = 50'  
DETAIL SHEETS 1" =  
OWNERSHIP MAPS 1" = approx. 1320'  
ROW LENGTH OF PROJECT = .02 MILES

| INDEX OF SHEETS |                                |
|-----------------|--------------------------------|
| SHEET NO.       | TITLE SHEET                    |
| 1               | TABULATION OF PROPERTIES SHEET |
| 2               | ALIGNMENT SHEETS               |
| 3-4             | OWNERSHIP MAP                  |
| 4               |                                |

PROJECT LOCATION-R.O.W. PROJ. BRS 0318(3)  
BEGIN R.O.W. STA. 198+04.6  
END R.O.W. P.O.S.T. 107.4' Ah.P.I.

CONSTRUCTION PROJ. BRS 0318(4) LOCATION  
Begin Const. Sta. 199+50  
End Const. Sta. 221+47.56

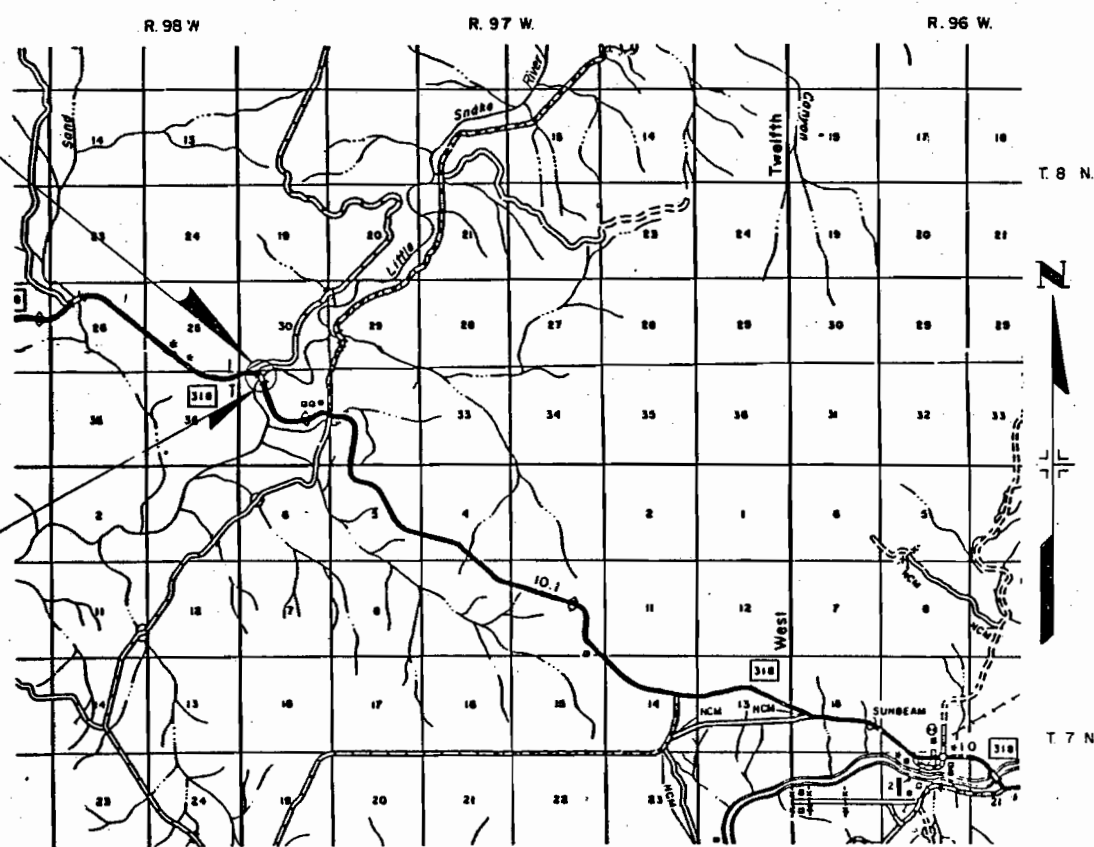

DIVISION OF HIGHWAYS

APPROVED: R. P. Minton 2/10/84  
DISTRICT ENGINEER DATE

DEPARTMENT OF TRANSPORTATION  
FEDERAL HIGHWAY ADMINISTRATION

APPROVED: \_\_\_\_\_ DATE \_\_\_\_\_  
DIVISION ADMINISTRATOR


[illegible]

T.8N., R.97W. & R.98W., 6th P.M.

| FEDERAL ROAD REGION NO. | DIVISION | PROJ. NO.    | SHEET NO. | TOTAL SHEETS |
|-------------------------|----------|--------------|-----------|--------------|
| VIII                    | COLORADO | BRS 0318 (3) | 3         | 4            |

**RIGHT OF WAY**  
9.4 MILES WEST OF  
SUNBEAM

| REVISIONS |                            |     |
|-----------|----------------------------|-----|
| 8-29-86   | Abandon 101-X              | JAG |
| 4-20-89   | Add information Per. 101-X | JAG |
|           |                            |     |
|           |                            |     |
|           |                            |     |
|           |                            |     |

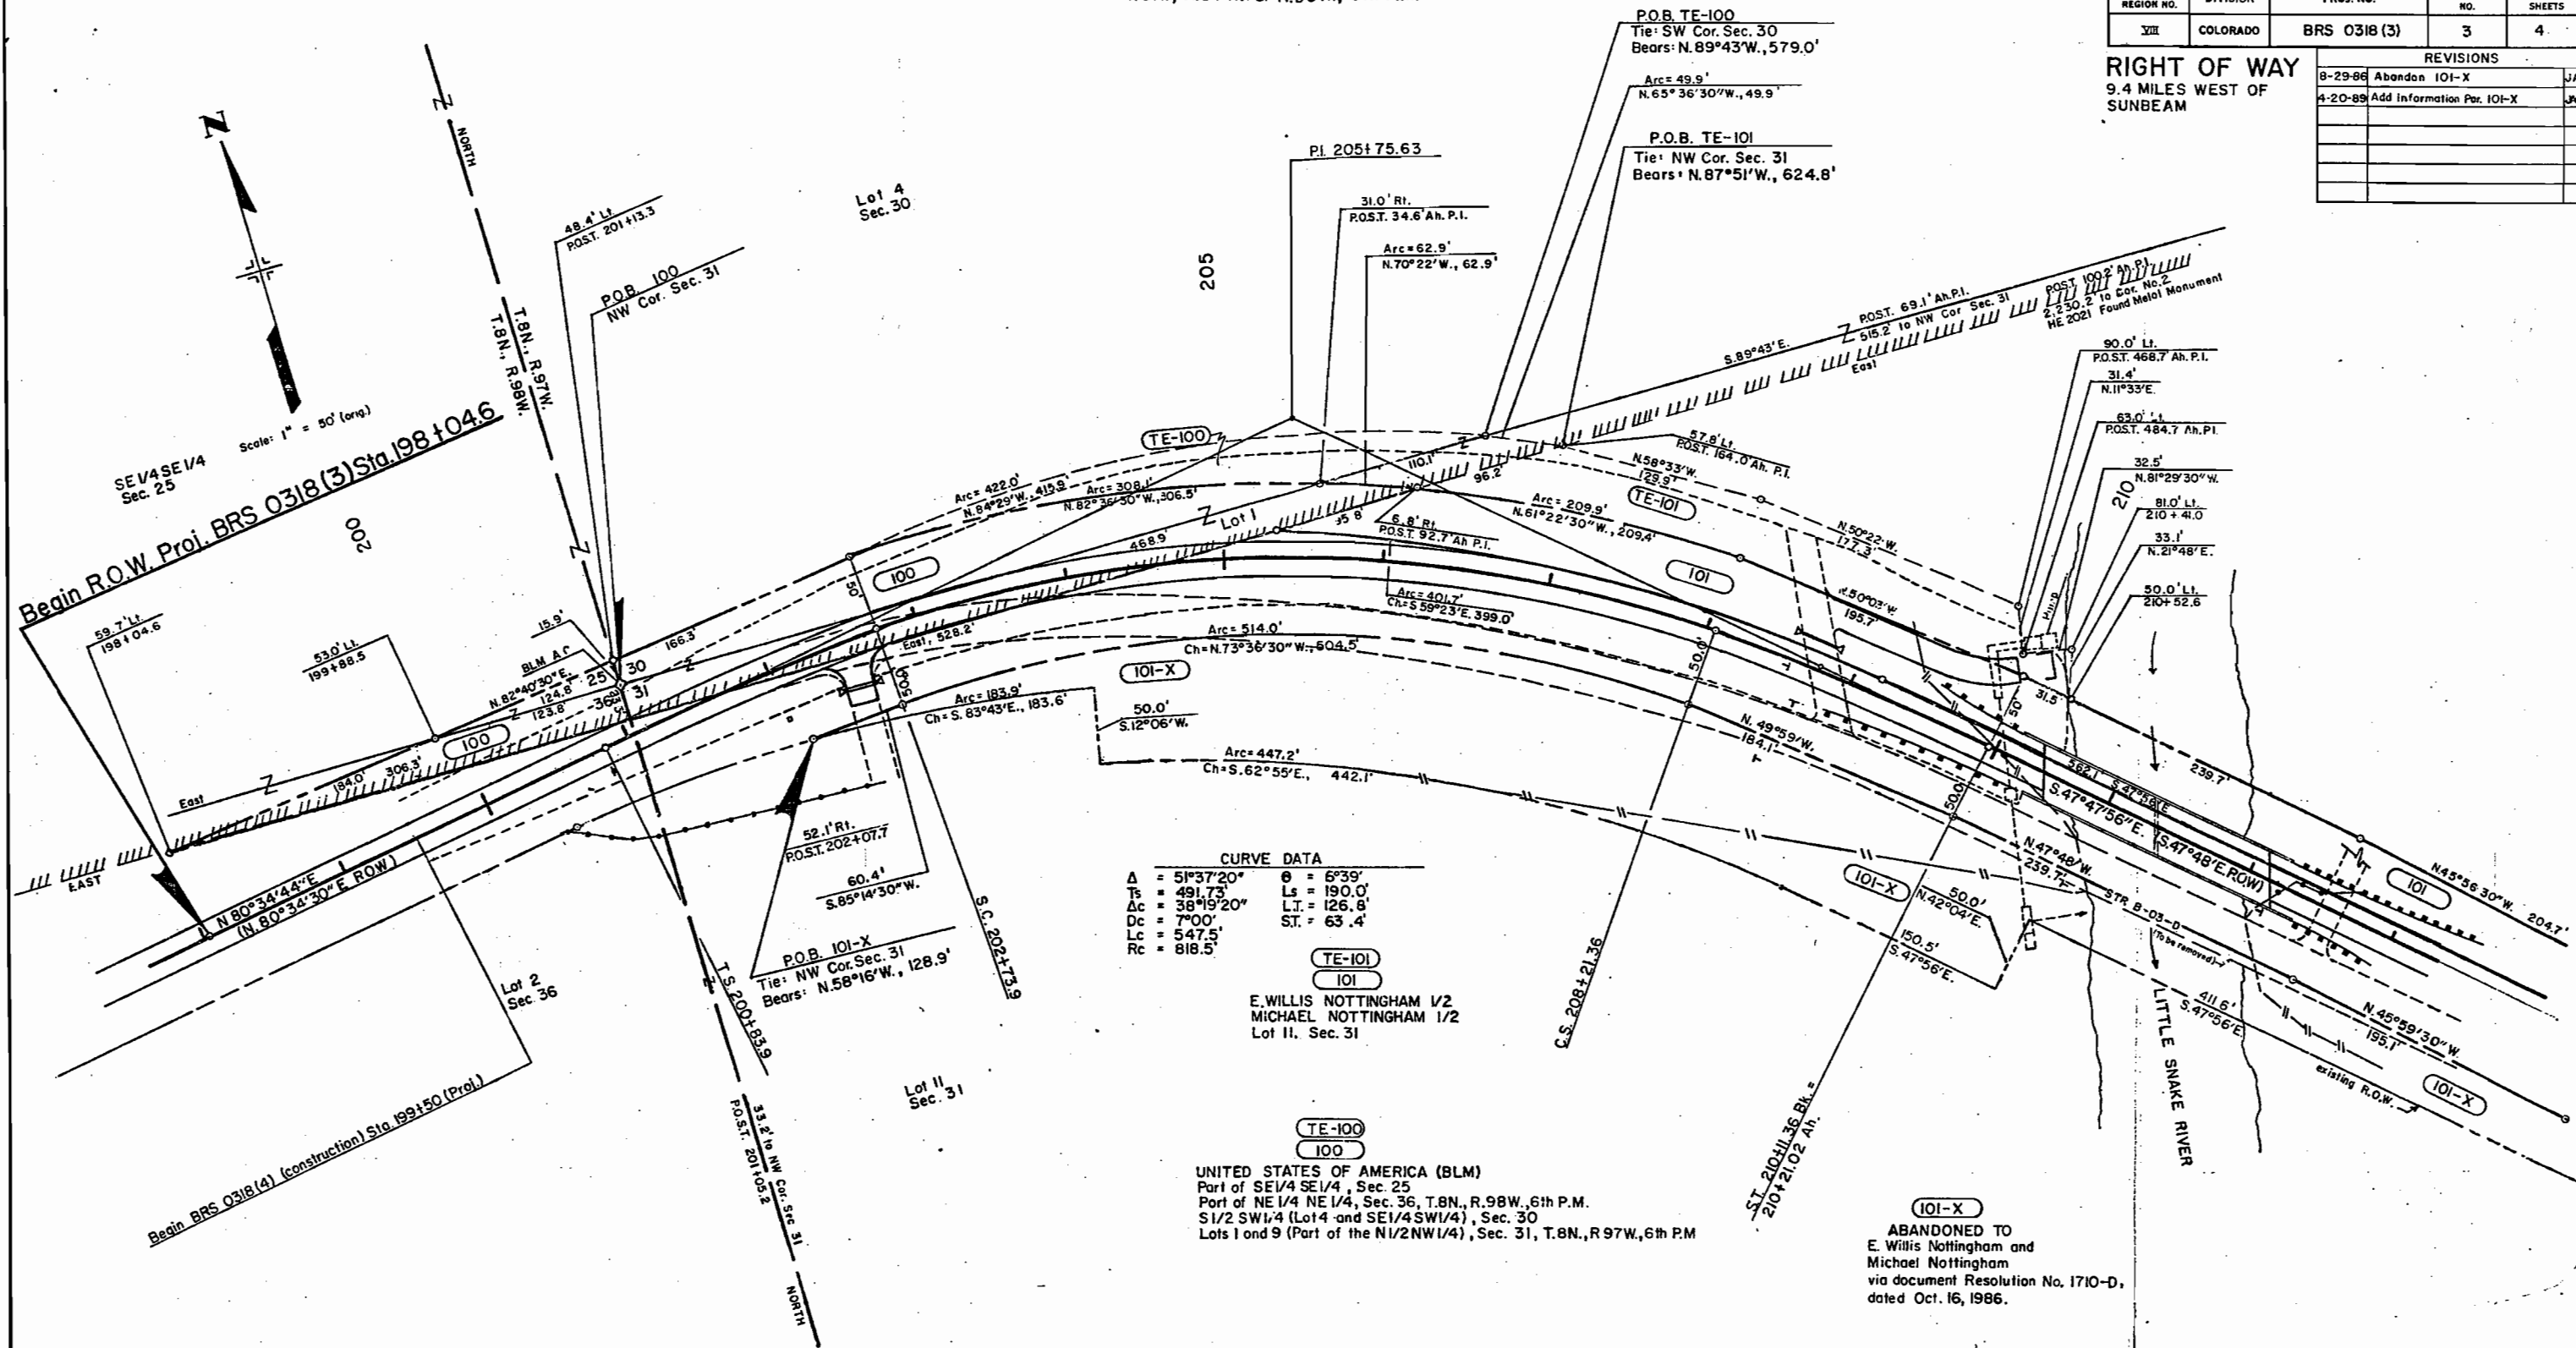


NOTE : Existing R.O.W. purchased by Moffat County.

T.8N., R.97W., 6th P.M.


| FEDERAL ROAD REGION NO. | DIVISION | PROJ. NO.    | SHEET NO. | TOTAL SHEETS |
|-------------------------|----------|--------------|-----------|--------------|
| VIII                    | COLORADO | BRS 0318 (3) | 4         | 4            |

| REVISIONS |                 |           |  |     |
|-----------|-----------------|-----------|--|-----|
| 8-29-86   | Abandon         | 101-X     |  | JAG |
| 4-20-89   | Add information | Per 101-X |  | JAG |
|           |                 |           |  |     |
|           |                 |           |  |     |
|           |                 |           |  |     |
|           |                 |           |  |     |

RIGHT OF WAY  
9.4 MILES WEST OF  
SUNBEAM

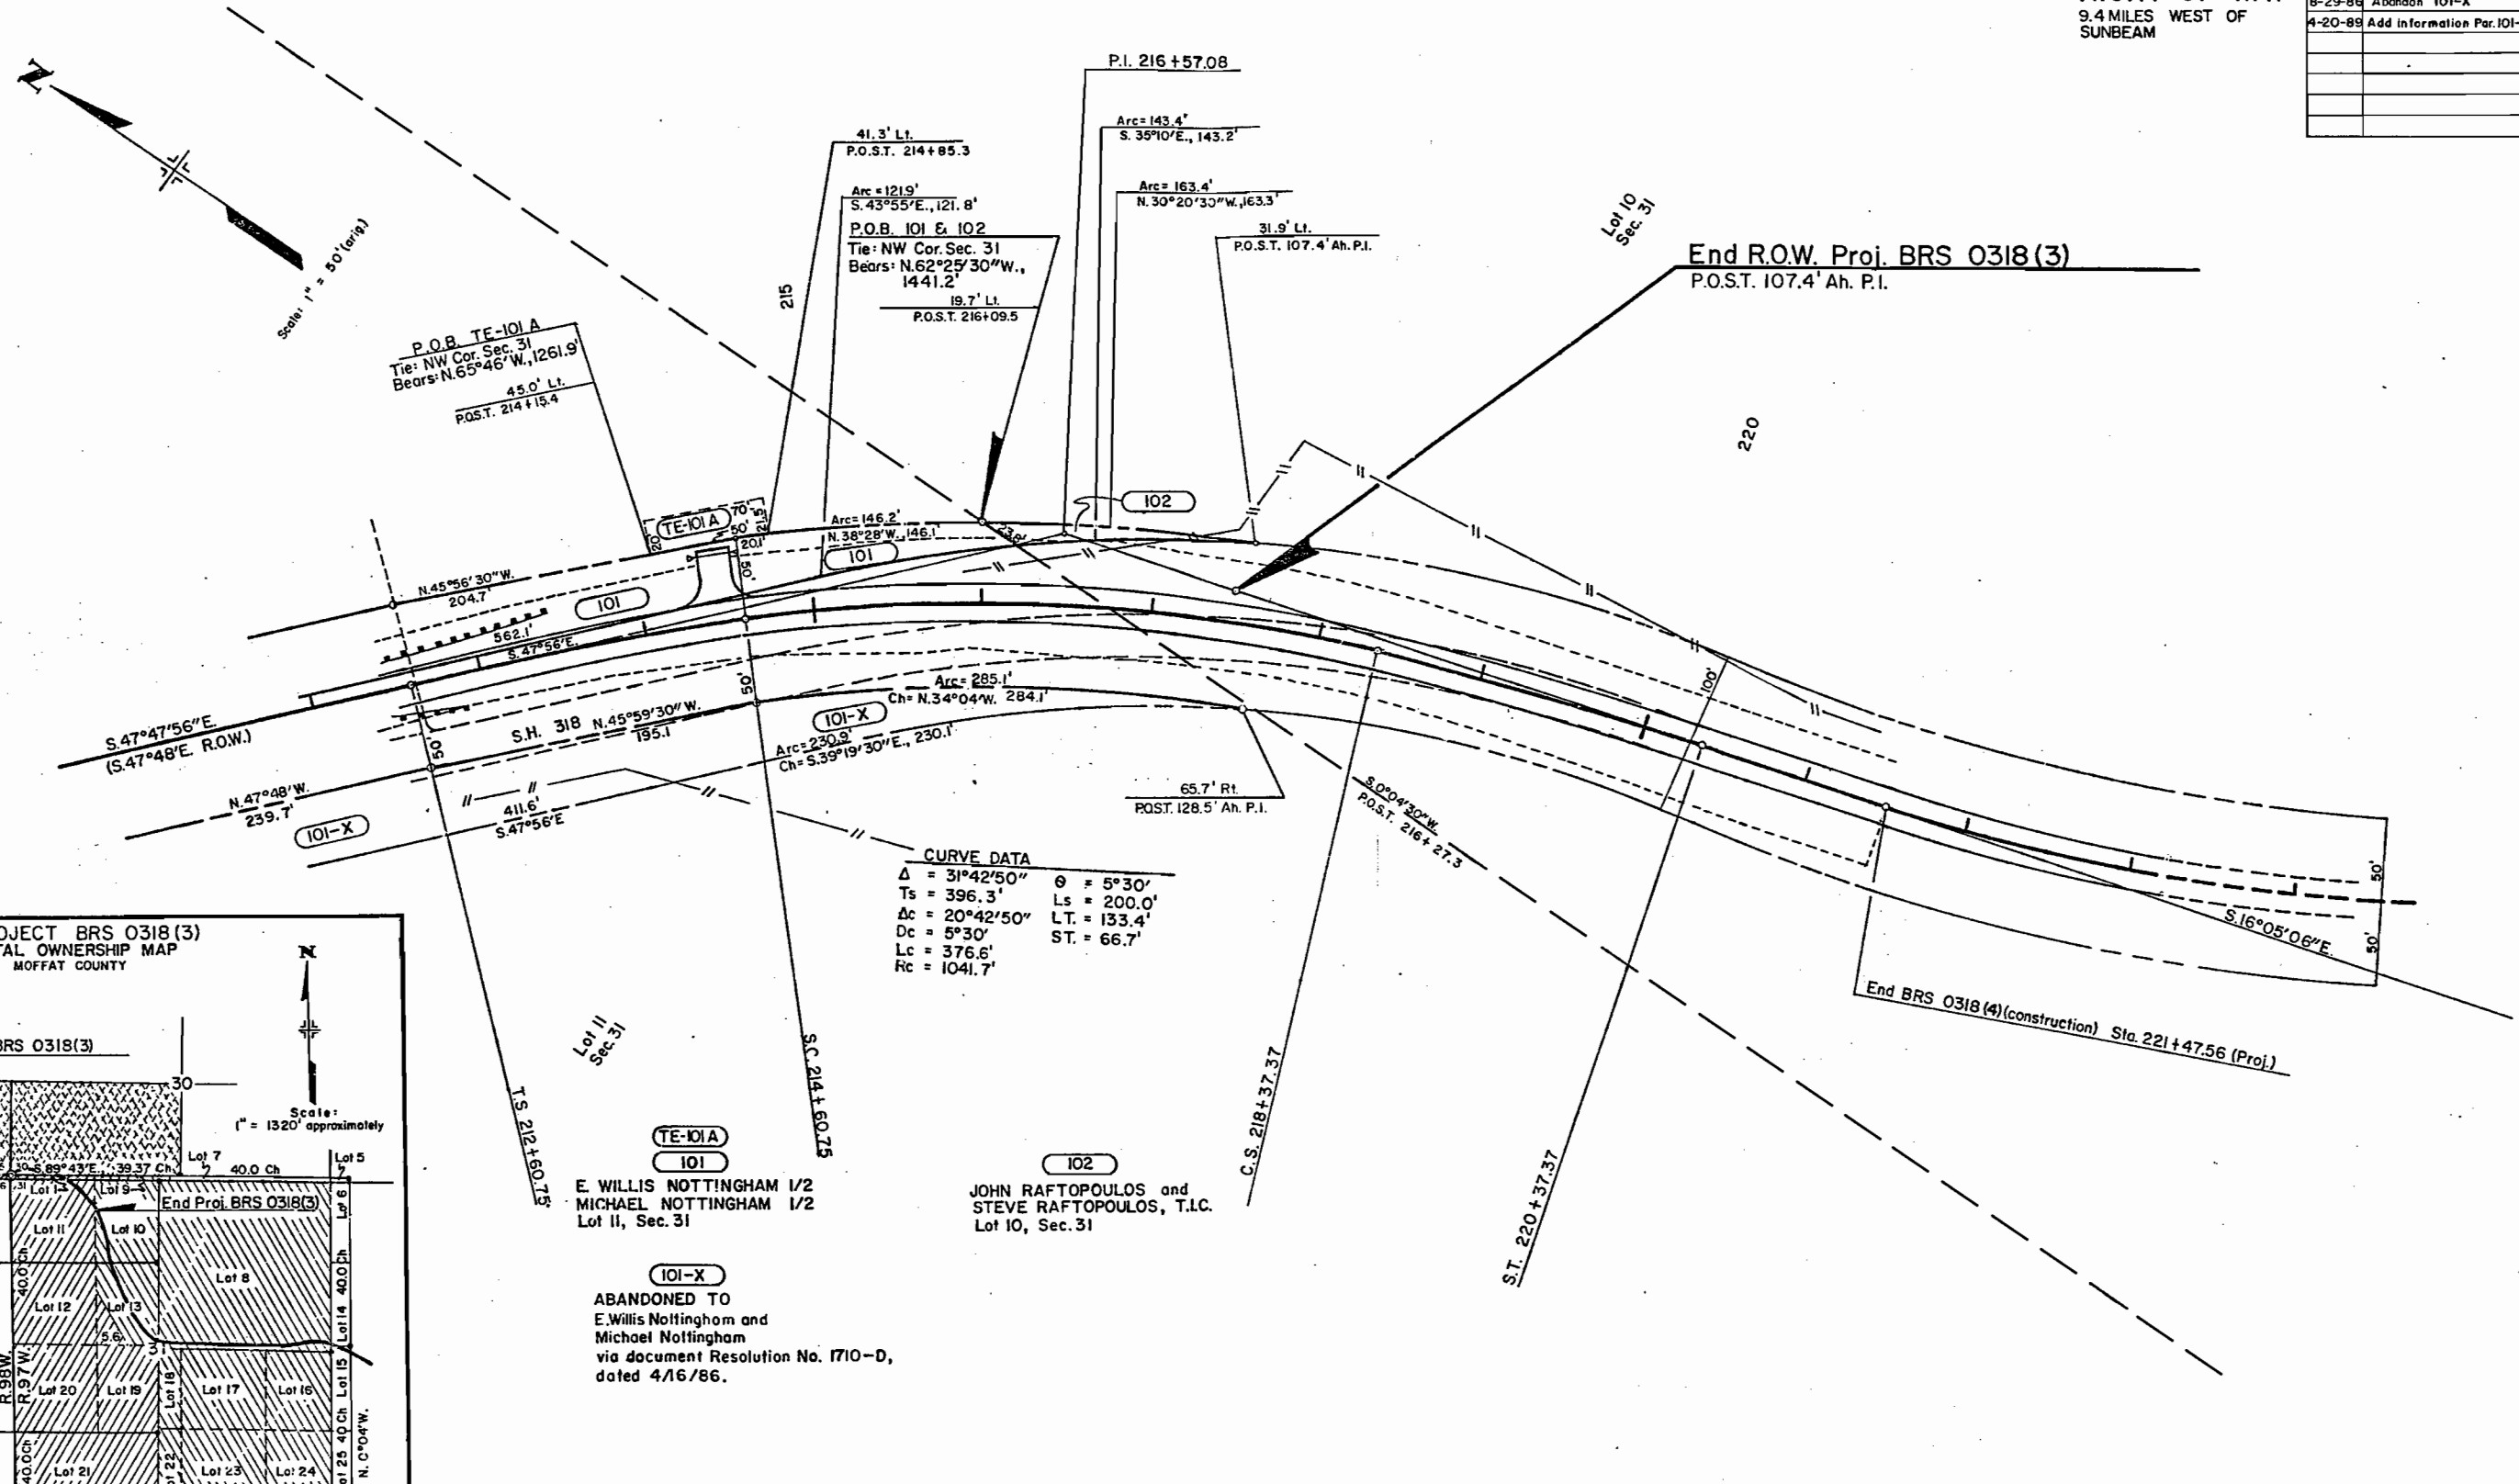

PROJECT BRS 0318(3)  
TOTAL OWNERSHIP MAP  
MOFFAT COUNTY

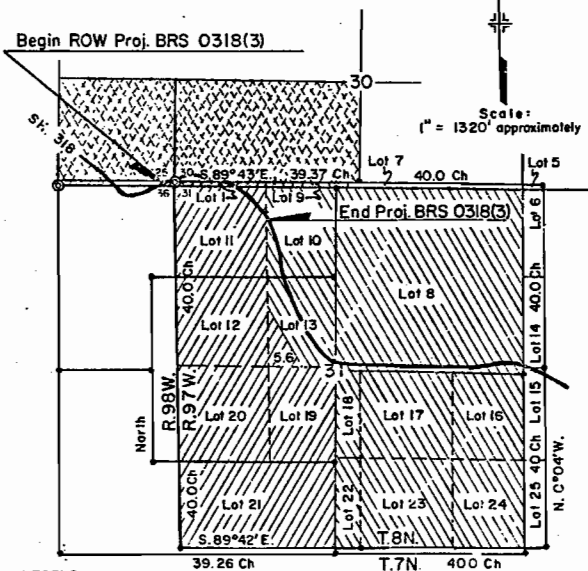

LEGEND  
Found monument  
BLM  
RAFTOPOULOS  
NOTTINGHAM

NOTE: Existing ROW. purchased by Moffat County.