

# STATE DEPARTMENT OF HIGHWAYS

## DIVISION OF HIGHWAYS—STATE OF COLORADO

### CONVENTIONAL SIGNS

County Line  
 Township or Range Line  
 Land Lines  
 Property or Tract Line  
 City Limits  
 Railroad  
 Existing Road  
 New Road

Control of Access  
 Access denied by Deed  
 Right of Way Line  
 Protected by Freeway (Virgin Location)  
 Top of Cuts  
 Toe of Fills  
 Barbed Wire Fence  
 Chain Link Fence  
 Woven Wire - Combination Fence  
 Snow Fence  
 Wood Fence  
 Deer Fence

Trees  
 Deciduous  
 Coniferous

Tel & Teleg. Lines  
 Electric Lines  
 Elec. Trans. Tower  
 Buried Tel Cable  
 Buried Electric Cable  
 Gas Main  
 Oil Main  
 Water Main  
 Sanitary Sewers  
 Storm Sewers

Road Approaches

Section Corner  
 Center of Section

Culverts & Drains  
 Proposed  
 Existing  
 Proposed  
 Existing (To be dashed)

Bridges  
 Existing (To be dashed)

### RIGHT OF WAY PLAN OF PROPOSED FEDERAL AID PROJECT NO. BRS 0394(1) STATE HIGHWAY NO. 394 MOFFAT COUNTY

### RIGHT OF WAY

#### SCALE OF ORIGINAL DRAWINGS

PLAN SHEETS 1" = 100'  
 DETAIL SHEETS 1" =  
 OWNERSHIP MAPS 1" =

R.O.W. LENGTH OF PROJECT = 0.173 MILES (R.O.W.)

| FEDERAL ROAD DISTRICT NO. | DIVISION | PROJECT NO. | SHEET NO. |
|---------------------------|----------|-------------|-----------|
| VIII                      | COLORADO | BRS 0394(1) | 1         |

| REVISIONS |  |
|-----------|--|
|           |  |
|           |  |
|           |  |
|           |  |
|           |  |

RIGHT OF WAY  
 YAMPA RIVER,  
 SOUTH OF CRAIG

#### INDEX OF SHEETS

| NO. | DESCRIPTION              |
|-----|--------------------------|
| 1   | TITLE SHEET              |
| 2   | TABULATION OF PROPERTIES |
| 3   | PLAN SHEET               |

BEGIN R.O.W. PROJ. BRS 0394(1)

STA 7+00.0=  
 STA 44+06.1 PROJ. FAP 282-A

BEGIN CONST. PROJ. BRS 0394(1)

STA 12+000

END CONST. PROJ. BRS 0394(1)  
 STA 17+75.0

END R.O.W. PROJ. BRS 0394(1) STA 16+11.4=  
 STA 51+90.7 PROJ. FAP 282-A

DIVISION OF HIGHWAYS

APPROVED: R. P. Mostrom 9-17-84  
 DISTRICT ENGINEER DATE

DEPARTMENT OF TRANSPORTATION  
 FEDERAL HIGHWAY ADMINISTRATION

APPROVED: \_\_\_\_\_ DATE \_\_\_\_\_  
 DIVISION ADMINISTRATOR

[illegible]

T. 6 N., R. 91 W., 6TH P.M.


| FEDERAL ROAD REGION NO. | DIVISION | PROJ. NO.   | SHEET NO. | TOTAL SHEETS |
|-------------------------|----------|-------------|-----------|--------------|
| VIII                    | COLORADO | BRS 0394(1) | 3         | 3            |

RIGHT OF WAY  
YAMPA RIVER, SOUTH  
OF CRAIG


| REVISIONS |        |                                                  |
|-----------|--------|--------------------------------------------------|
| 10/31/84  | CHANGE | TE-103 TO ESTATE, ADD SEWER LIFT STA. & EASEMENT |
|           |        |                                                  |
|           |        |                                                  |
NW 1/4 SE 1/4  
SEC. 1


NE 1/4 SW 1/4  
SEC. 1

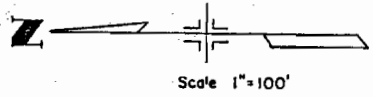

101 102 TE-102  
L.S. SEELY & CO., A PARTNERSHIP 1/2  
G.G. SEELY & CO., A PARTNERSHIP 1/2  
Part of SW 1/4 SE 1/4 SEC. 1

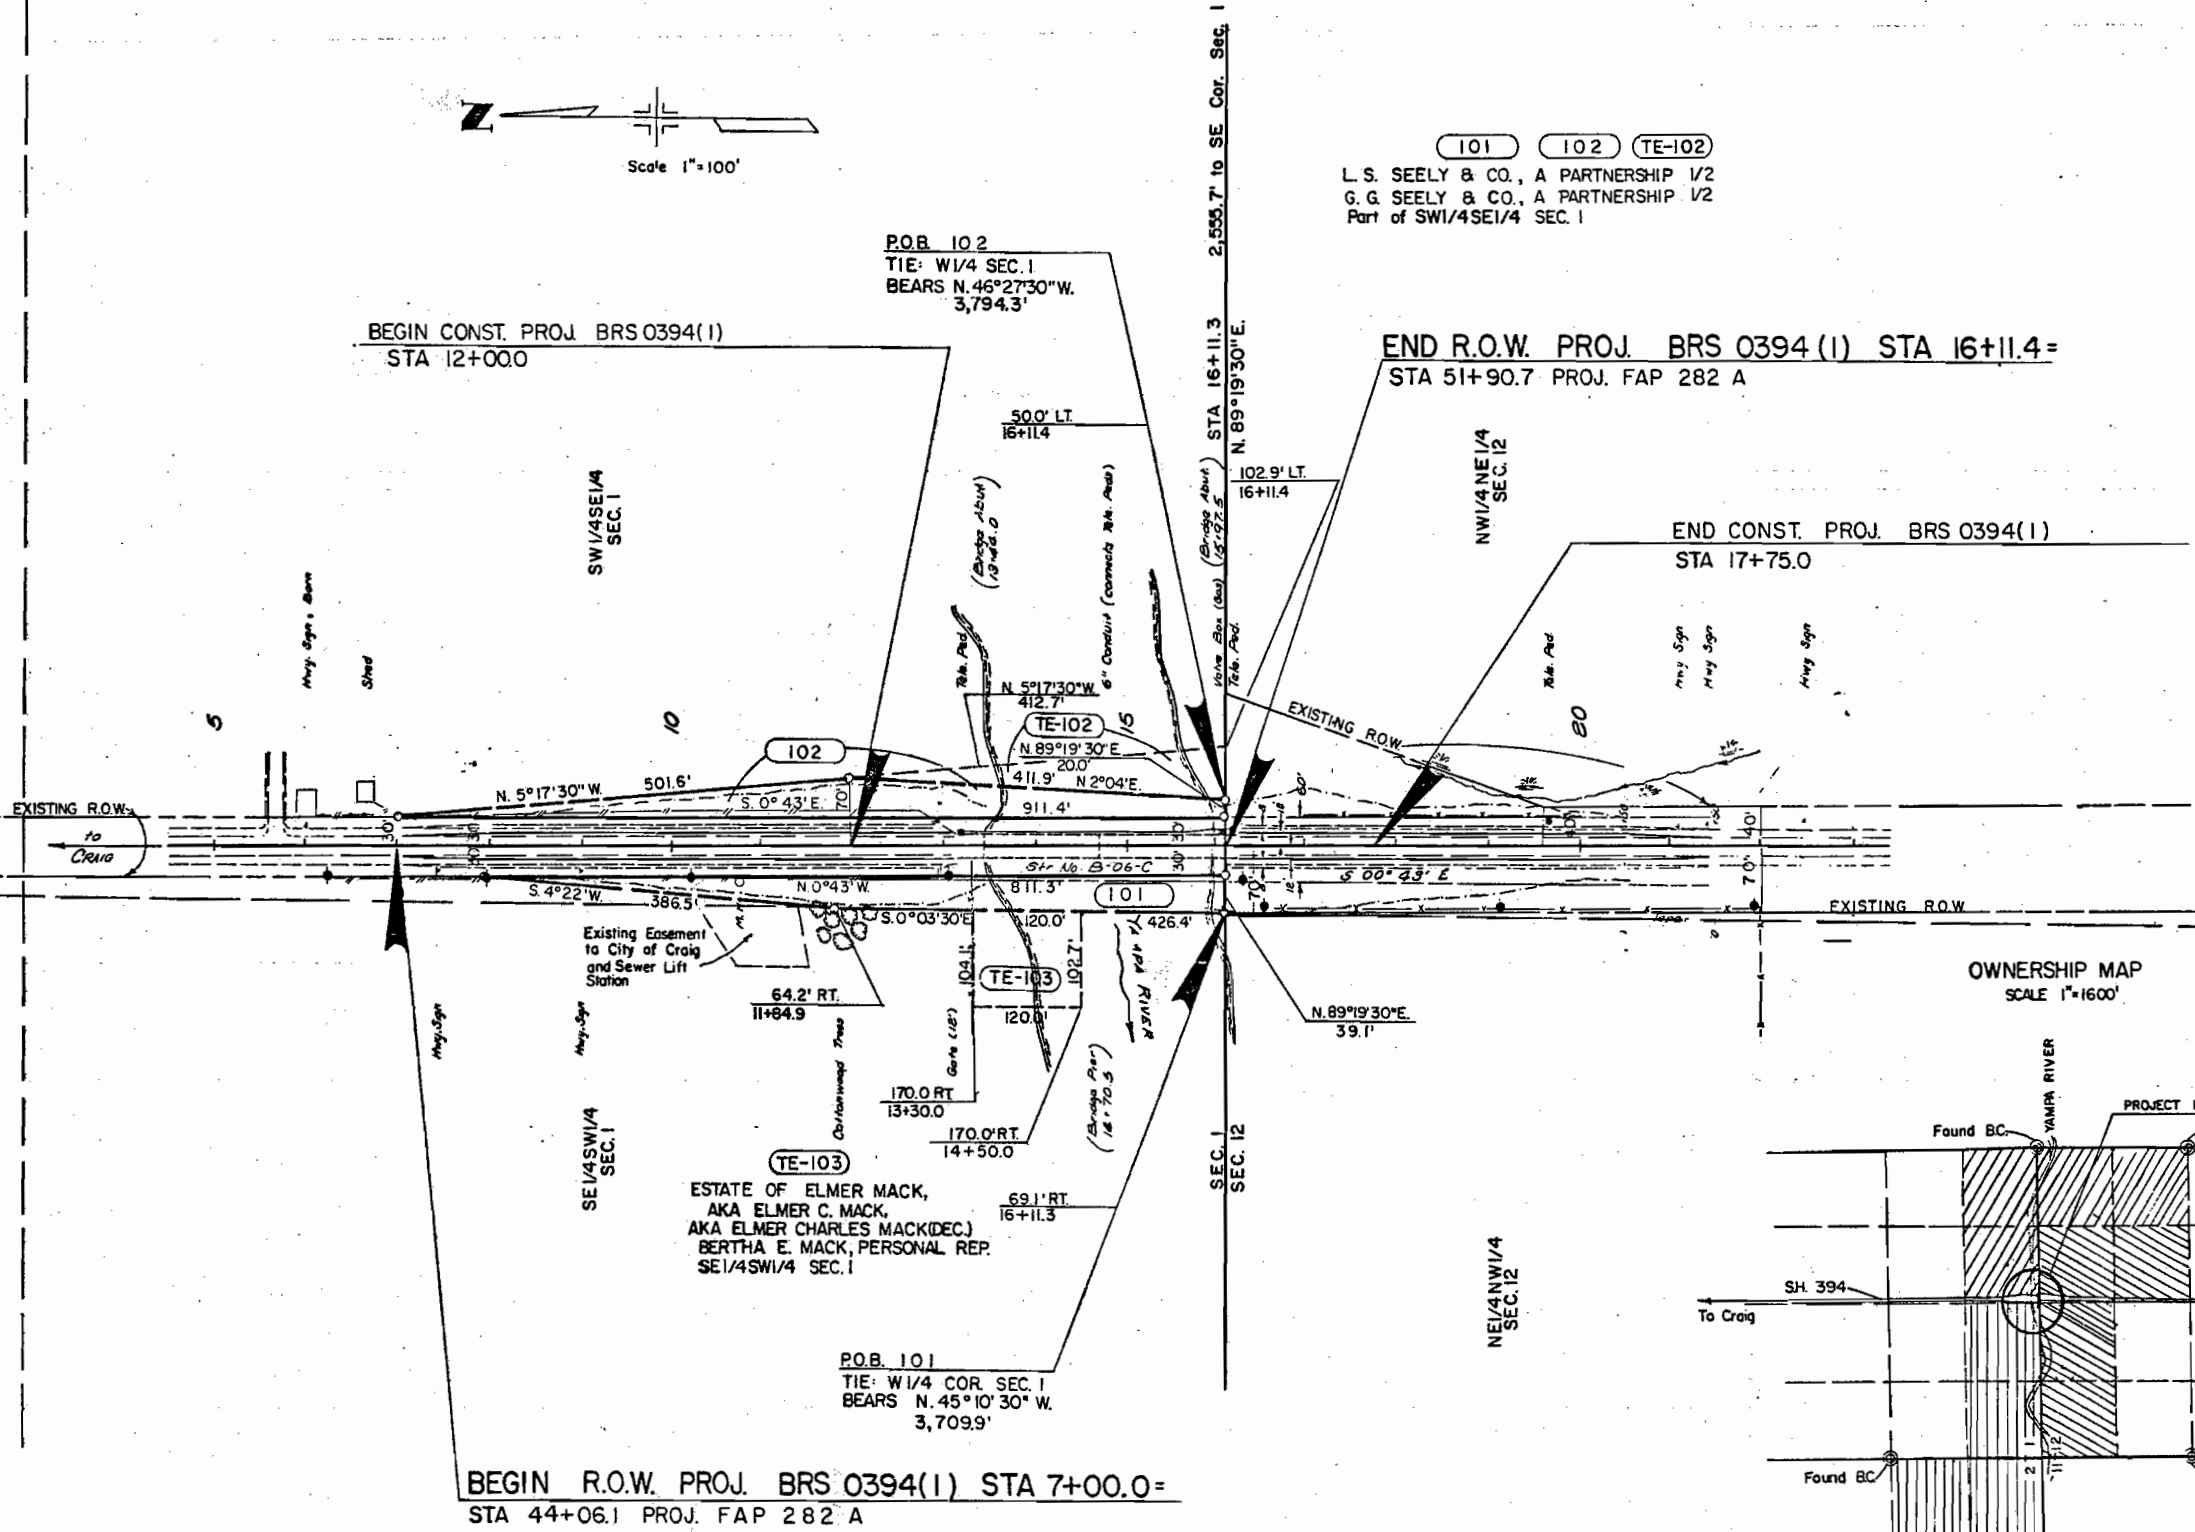

OWNERSHIP MAP  
SCALE 1"=1600'

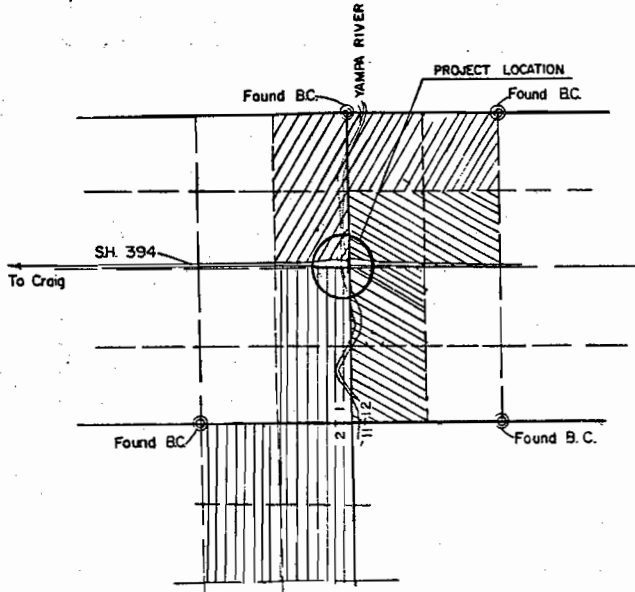

L.S. SEELY & CO., A PARTNERSHIP 1/2 &  
G.G. SEELY & CO., A PARTNERSHIP 1/2  
MOFFAT COUNTY  
ELMER MACK

NOTE: EXISTING R.O.W. ACQUIRED ON PROJ. F.A.P. NO. 282-A AND BY DEDICATION