

COLORADO DEPARTMENT OF TRANSPORTATION



Region 3
222 South 6th Street Room 317
Grand Junction, Colorado 81501
Phone: (970) 248-7232 FAX: (970) 248-7233

Right of Way Plans Unit: Larry Baughman TDS

Sheet Revisions

Sheet Revisions

Sheet Revisions

Right of Way Plans



Title, Monumentation, Plan Sheet

Project Number: BR 0092-018

Project Location: Colorado River Bridge Removal

Project Location: Near Kremmling in Grand County

Project Code: 14716 Last Mod. Date: 12-18-03 Submittal Sheets: 1 Sheet No.: 1 Total No. of Sheets: 1

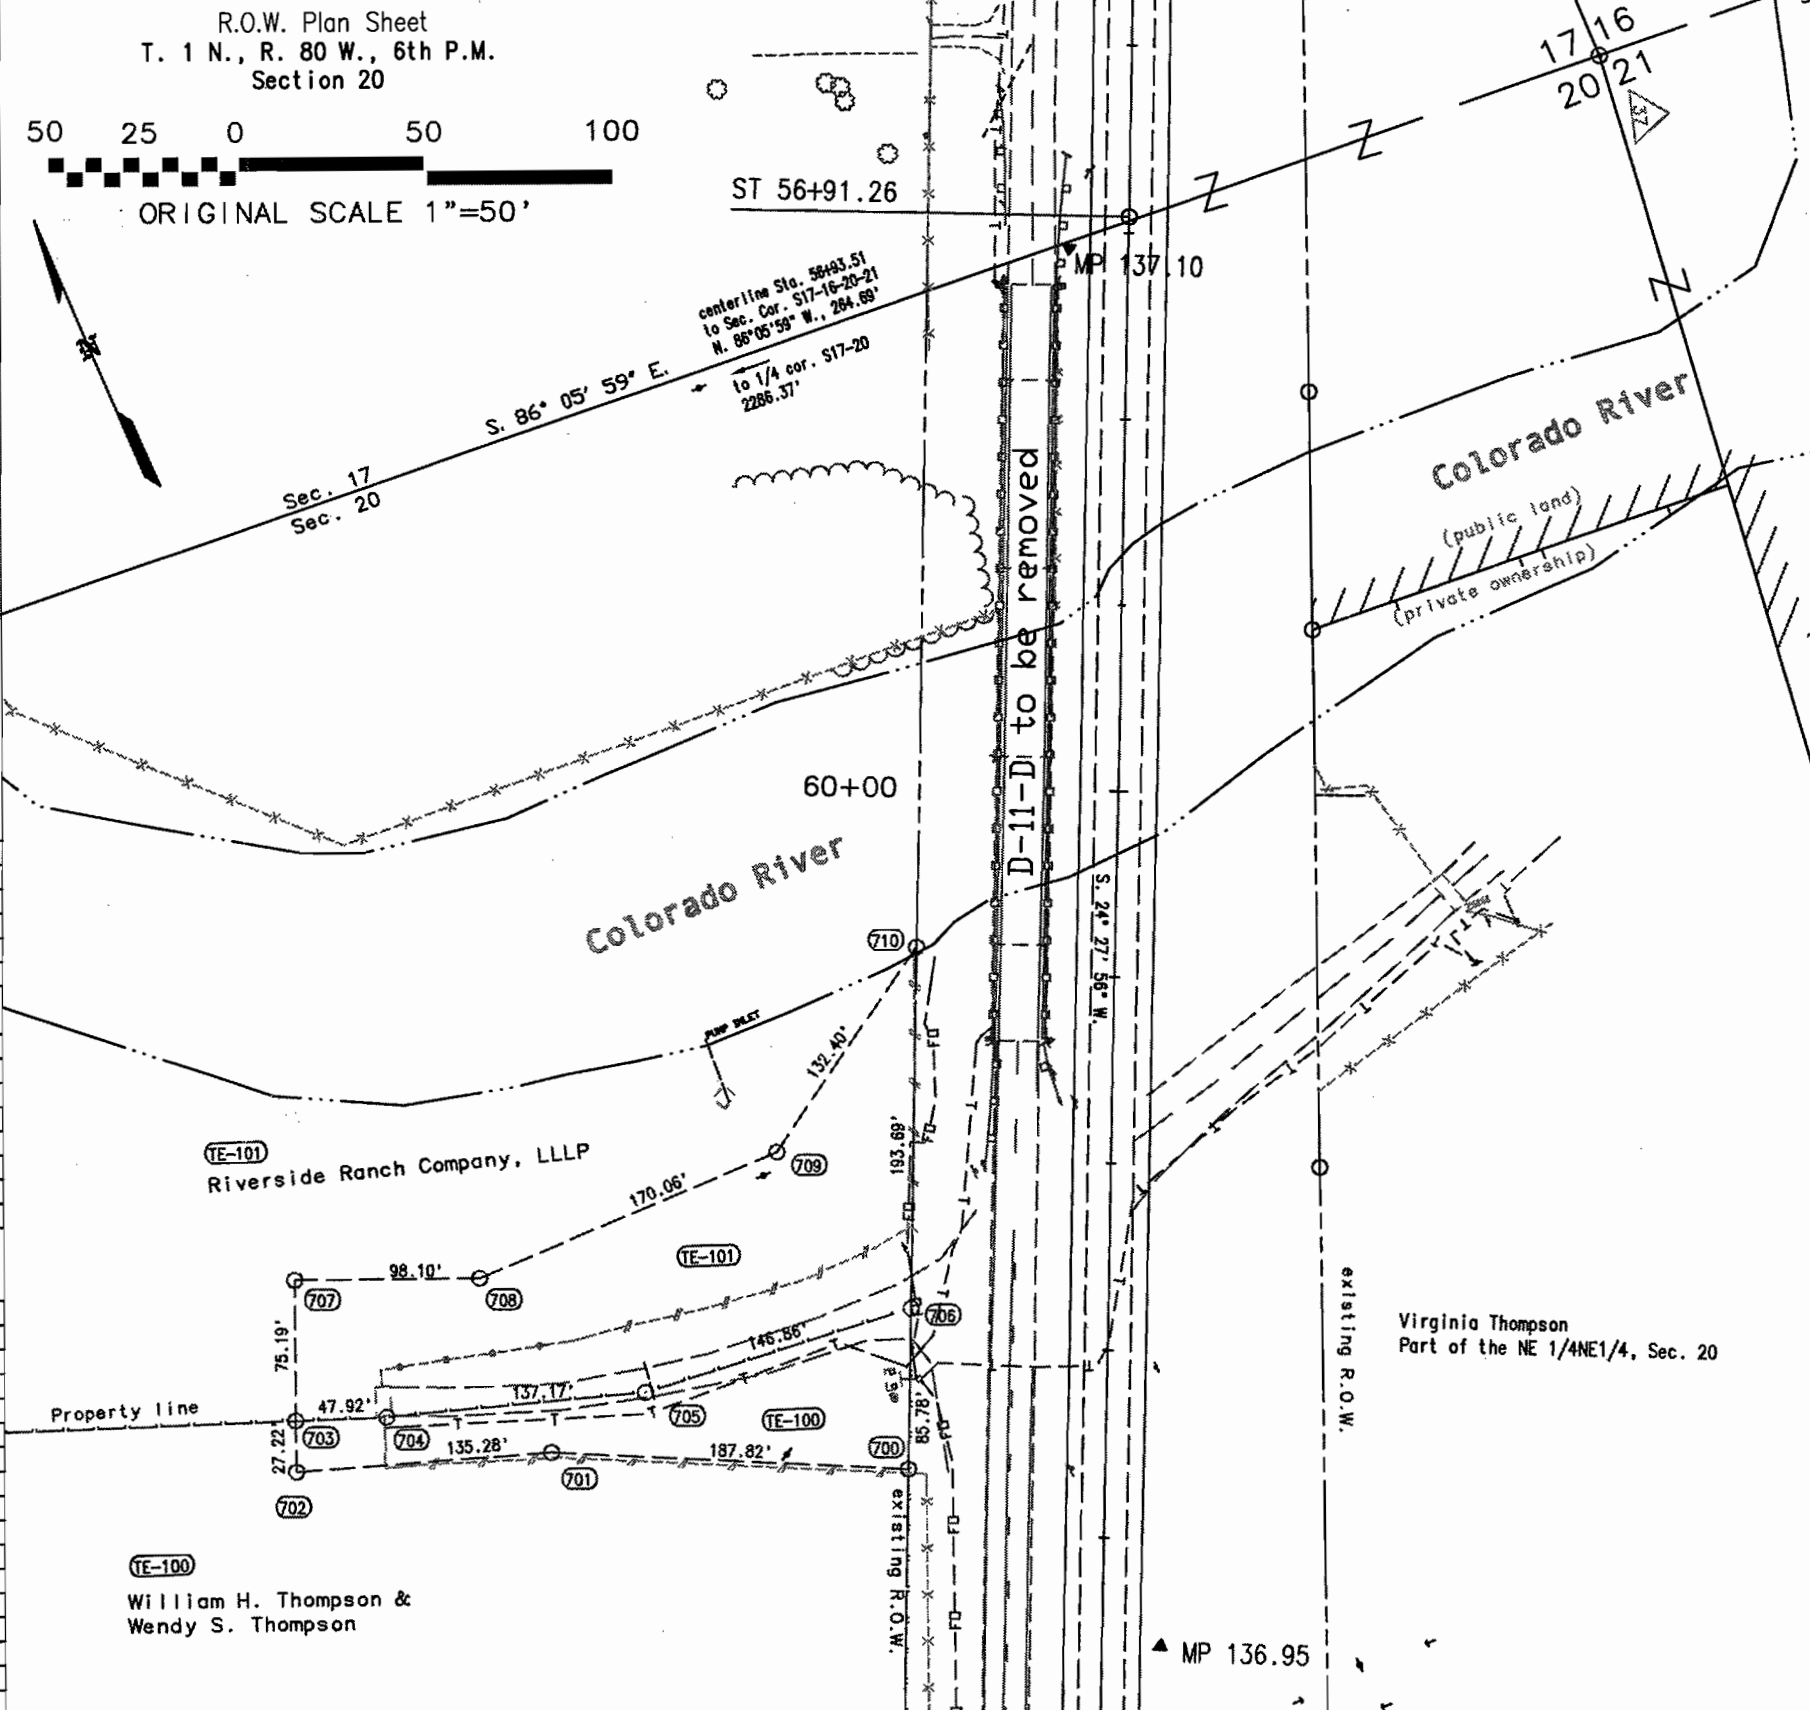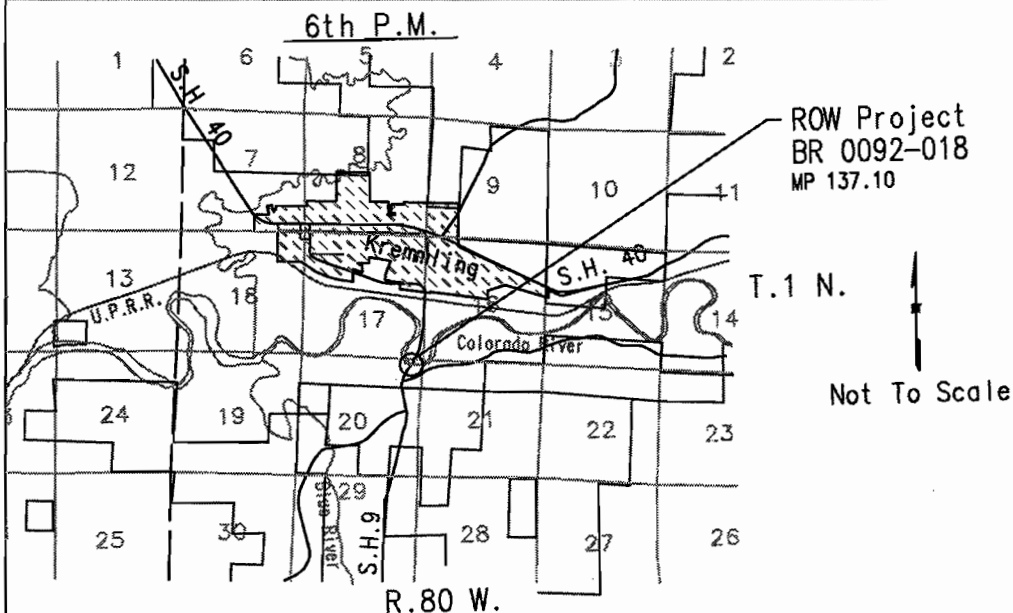

Parcel	Owner	Address	Location	Area	Remarks
TE-100	William H. & Wendy S. Thompson	9611 Hwy. 9 Kremmling CO	NE 1/4 NE 1/4 Sec.20	0.301	access to bridge abutment
	(mailing)	PO Box 826 Kremmling, CO 80459-0826			
TE-101	Riverside Ranch Company, LLP	9611 Hwy. 9 Kremmling CO	NE 1/4 NE 1/4 Sec.20	0.740	access to bridge abutment
	(mailing)	PO Box 216 Kremmling, CO 80459-0826			

Pnt	Name	Latitude	Longitude	SP Northing	SP Easting	Ellip Elev	Gnd Elev	Convergence	Scale
20	MP 136.80	40°02'21.69116"N	106°22'28.45649"W	383558.566	839765.639	2247.8	2260.622	-0°33'54.32308"	0.999963616
21	MP 136.95	40°02'26.54609"N	106°22'24.26002"W	383707.314	839866.590	2239.3	2252.149	-0°33'51.61160"	0.999963530
22	MP 137.10	40°02'33.56605"N	106°22'21.07872"W	383923.071	839944.132	2227.3	2240.135	-0°33'49.55605"	0.999963406
23	MP 137.30	40°02'42.15716"N	106°22'16.95986"W	384187.066	840044.368	2225.2	2238.041	-0°33'46.89472"	0.999963257
24	MP 137.50	40°02'55.79424"N	106°22'16.50971"W	384607.537	840059.170	2228.4	2241.243	-0°33'46.60386"	0.999963023

Project Latitude	40° 02' 33.57" N	Scale Factor	0.9999634061
Project Longitude	106° 22' 21.08" W	Combined Factor	0.9996119834
Project Elevation	2240.135m	Northing Reduction	300000m
Zone	Colorado North	Easting Reduction	800000m
Units	Meters		

Pnt	Mile Post	Northing	Easting	Elevation	Monument Description
20	MP 136.80	274630.195	131533.885	7416.724	3 1/4" aluminum cap
21	MP 136.95	275118.403	131865.219	7388.925	3 1/4" aluminum cap
22	MP 137.10	275826.541	132119.717	7349.510	3 1/4" aluminum cap
23	MP 137.30	276692.999	132448.703	7342.639	3 1/4" aluminum cap
24	MP 137.50	278073.029	132497.285	7353.145	3 1/4" aluminum cap

BASIS OF BEARINGS
S. 6° 58' 21" W. from the Section Corner Common to Section 16, 17, 20 and 21, T1N, R80W, 6th PM, a 1953 3.25" BLM Brass Cap monument, to the N1/16 Corner of Sections 20 and 21, T1N, R80W, 6th P.M. a 1988 3.25" BLM Brass Cap monument.

FILED CERTIFICATION: DAY OF 23, AT 11:00 A.M. FOR INFORMATION
DEPOSITED THIS DAY OF 23, AT 11:00 A.M. FOR INFORMATION
ONLY IN BOOK OF THE COUNTY LAND SURVEYS/RIGHT OF WAY
SURVEYS AT PAGE 1
SIGNED DEPT.

datestamp