


Colorado Department of Transportation  222 South 6th Street Room 317 Grand Junction, CO 81501 Phone: 970-248-7390 FAX: 970-248-7233 Region 3 JEM	Sheet Revisions			Sheet Revisions			Sheet Revisions			Right of Way Plans				
	Date	Description	Initials	Date	Description	Initials	Date	Description	Initials	PLAN TITLE				
										Project Number: BR 0114-011				
										Project Location: TOMICHI CREEK BRIDGE				
										Project Location: MP 0.1 TO MP 0.2				
										Project Code: Last Mod. Date: Subst. Sheets: Sheet No.: Total No. of Sheets:				
										15108	3/26/07	1 of 1	1	1

RIGHT OF WAY PLAN OF PROPOSED
PROJECT NO. BR 0114-011
STATE HIGHWAY NO. 114
GUNNISON COUNTY
T 49 N, R 2 E, N.M.P.M

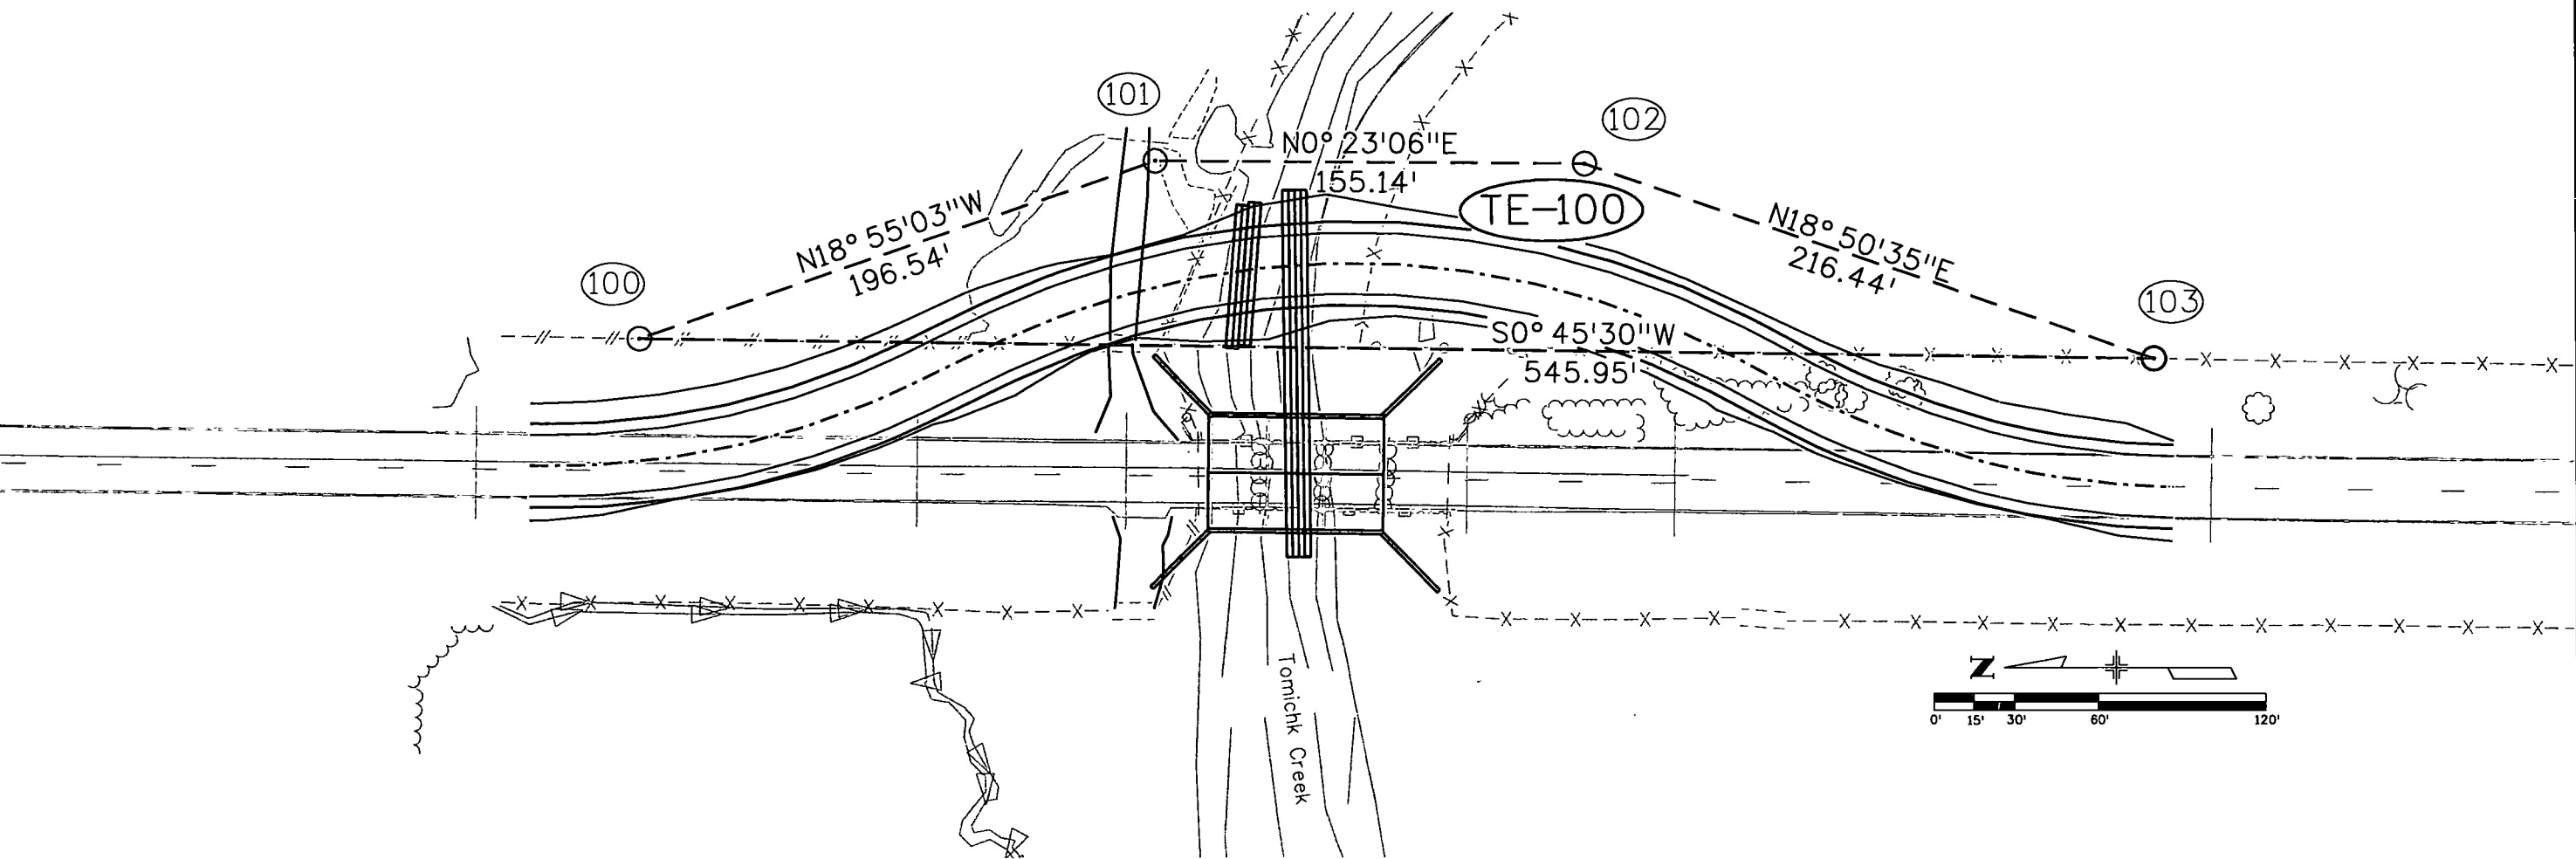

Parcel No.	Owner	Address	Location	Area
			T 49 N, R 2 E N.M.P.M.	
TE-100	Esty Ranch, Inc., a Colorado Corporation	1977 County Road 10 Gunnison, Co 81230	Part of the SW1/4 Sec 8	0.5367 acres

TEMPORARY EASEMENT POINTS		
Pnt #	North	East
100	253626.60	633390.77
101	253440.67	633454.49
102	253285.53	633453.44
103	253080.70	633383.54