




STA. 2+75 BEGIN APPROACH TO PROJECT
 STA. 3+10 BEGIN PROJECT STA 151A-007
 STA. 487+10.5 ON S0154(7)
 APPROX. MILEPOST 0.021

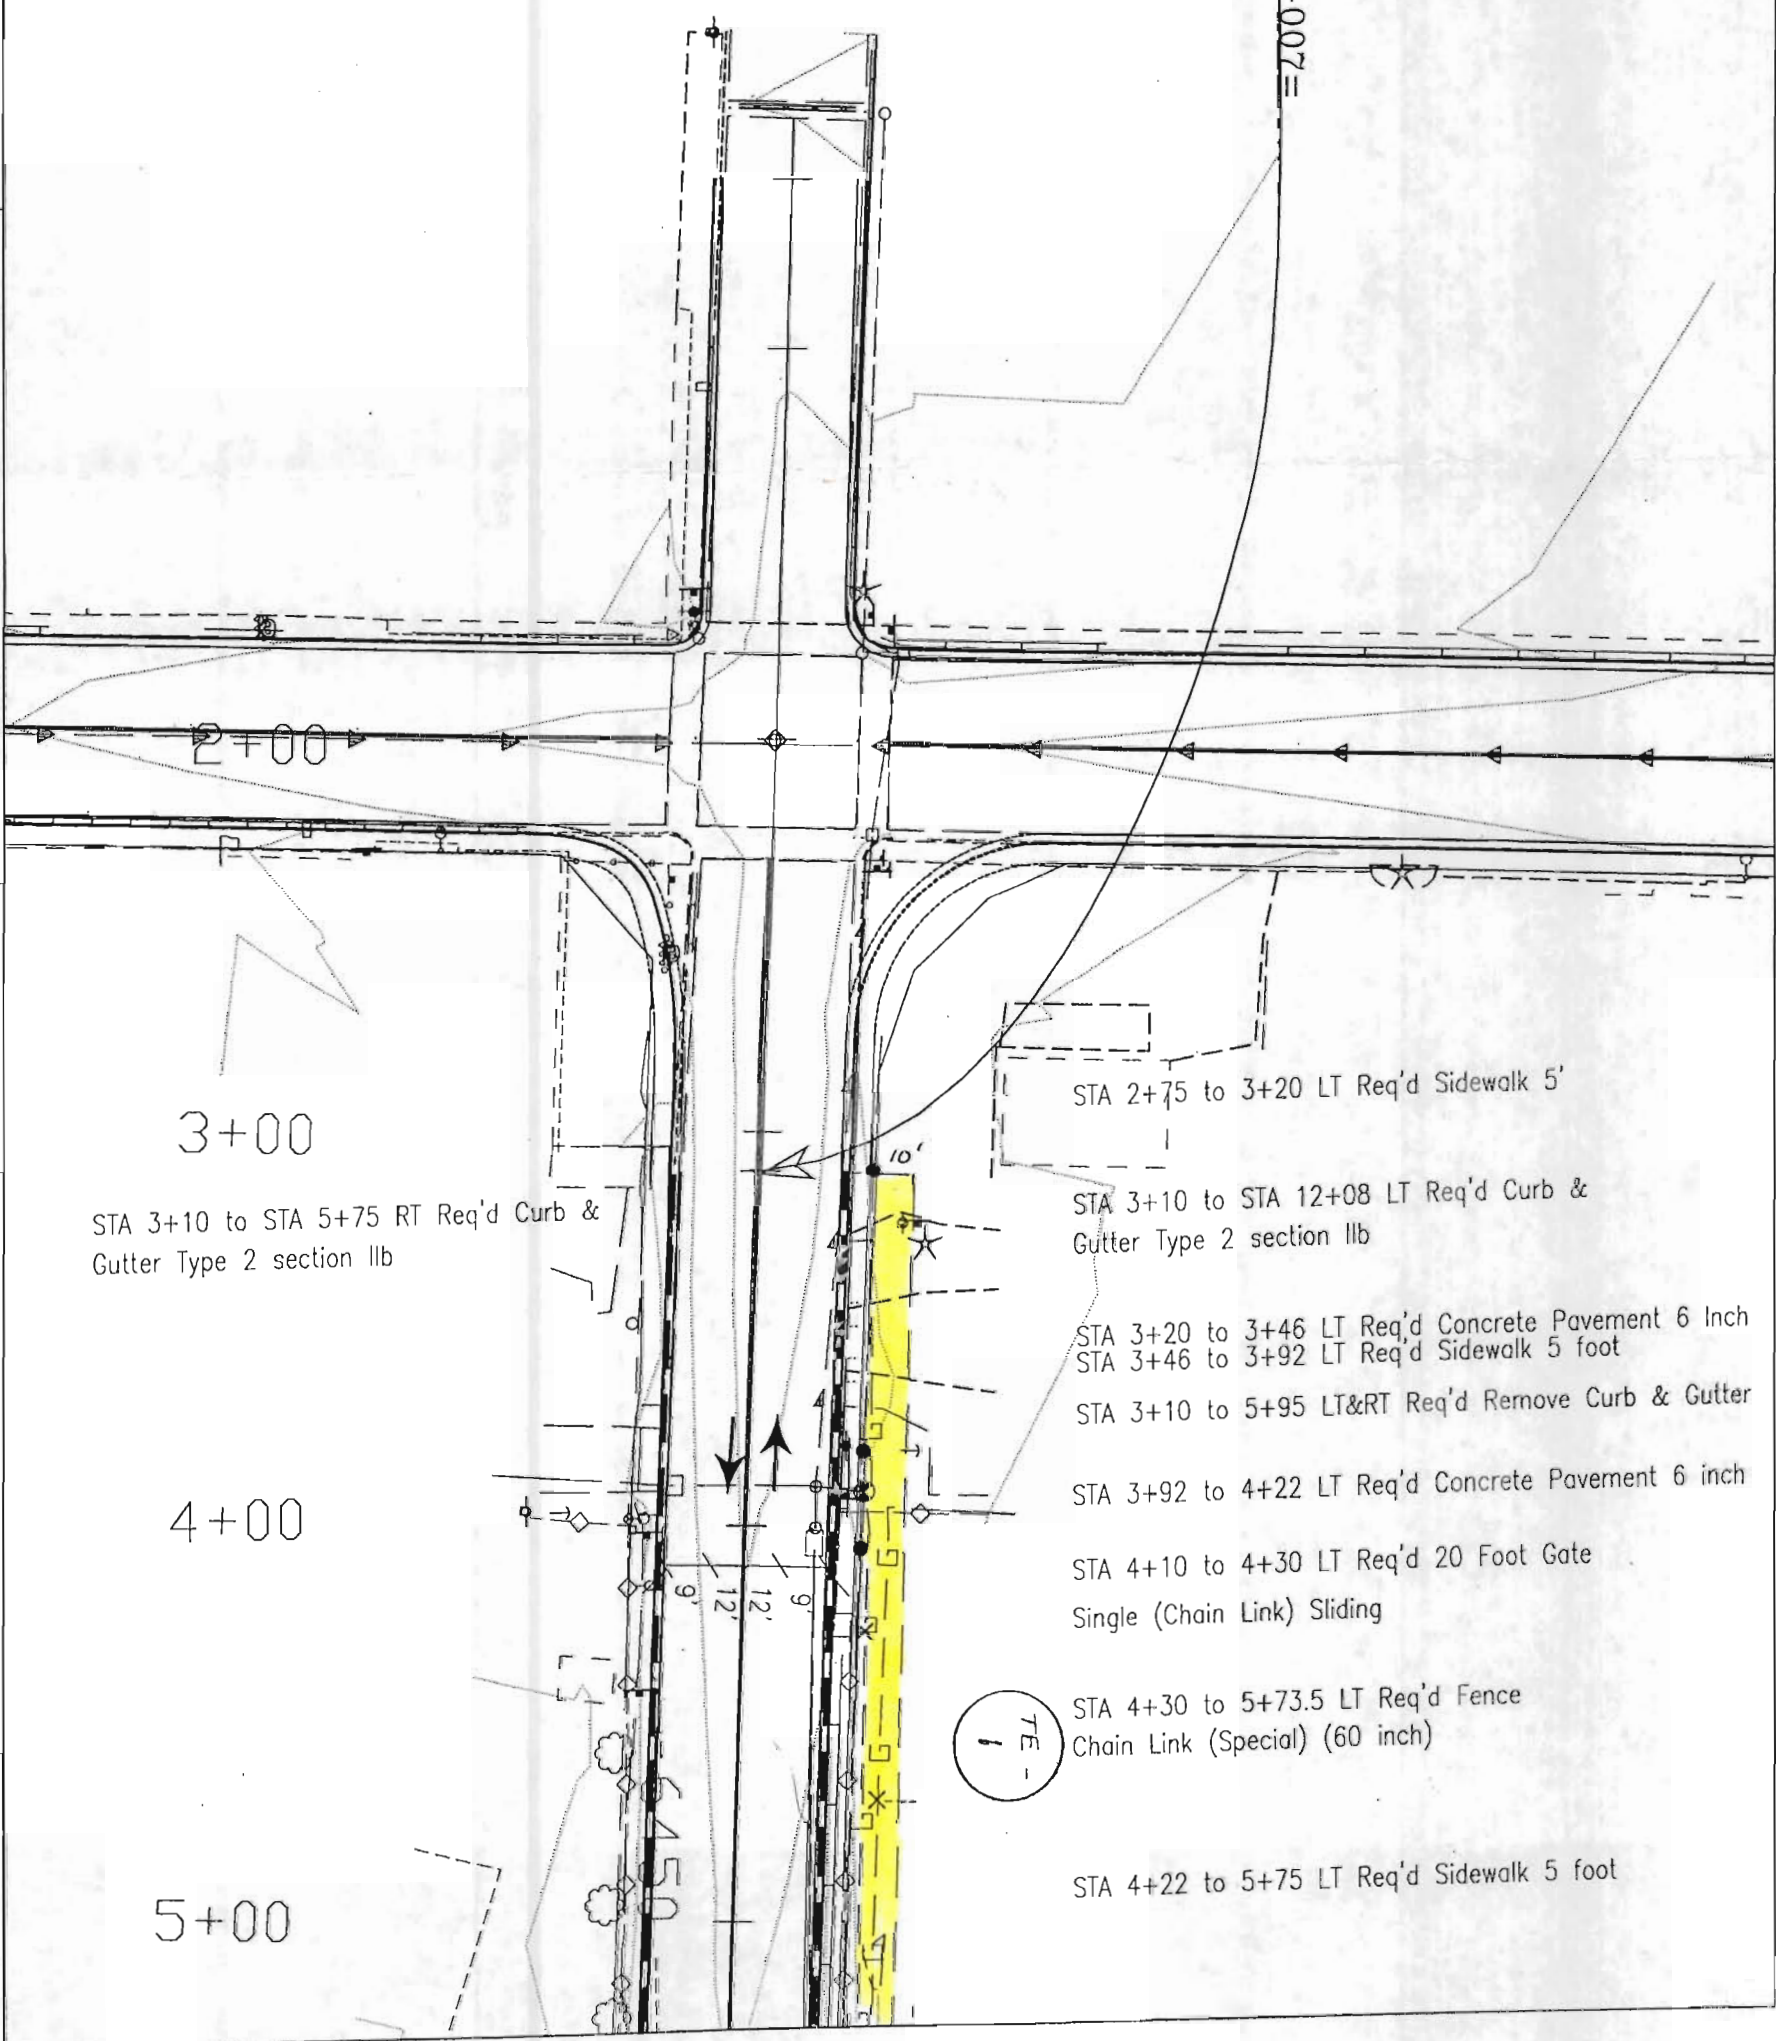

- 3+00
- 4+00
- 5+00
- STA 2+75 to 3+20 LT Req'd Sidewalk 5'
- STA 3+10 to STA 12+08 LT Req'd Curb & Gutter Type 2 section IIb
- STA 3+20 to 3+46 LT Req'd Concrete Pavement 6 Inch
- STA 3+46 to 3+92 LT Req'd Sidewalk 5 foot
- STA 3+10 to 5+95 LT&RT Req'd Remove Curb & Gutter
- STA 3+92 to 4+22 LT Req'd Concrete Pavement 6 inch
- STA 4+10 to 4+30 LT Req'd 20 Foot Gate Single (Chain Link) Sliding
- STA 4+30 to 5+73.5 LT Req'd Fence Chain Link (Special) (60 inch)
- STA 4+22 to 5+75 LT Req'd Sidewalk 5 foot

Computer File Information

Creation Date:	03/12/99	Initials:	grs
Last Modification Date:	08/19/2003	Initials:	grs
Full Path:	C:\projects\13923\Design Combined\AD.dwg		
Drawing File Name:	AD.dwg		
Acad Ver. R2000	Scale:	1"=25'	Units: English

Sheet Revisions

Colorado Department of Transportation

DOT
 Region 5
 3803 North Main Ave.
 Suite 300
 Durango, CO 81301
 Phone: (970) 385-1400 FAX: (970) 385-1410
 A.F.B.

As Constructed

No Revisions:	
Revised:	
Void:	

PLAN

Designer:	grs
Detailer:	grs
Sheet Subset:	Roadway
Sheet Sheets:	1 of 4

Project No./Code

BR151A-007
13923
Sheet Number
11

Computer File Information
 Date: 03/12/99 Initials: grs
 Publication Date: 11/25/2003 Initials: grs
 File Name: C:\projects\13923\Design Combined\AD.dwg
 Scale: 1"=25' Units: English


Sheet Revisions	

Colorado Department of Transportation
 Region 5
 3803 North Main Ave.
 Suite 300
 Durango, CO 81301
 Phone: (970) 385-1400
 FAX: (970) 385-1410
 A.F.B.

As Constructed
 No Revisions:
 Revised:
 Void:

PLAN
 Designer: grs
 Checker: grs
 Sheet Subst: Roadway
 Subst Sheets: 2 of 4

Project No./Code
 BR151A-007
 13923
 Sheet Number 13

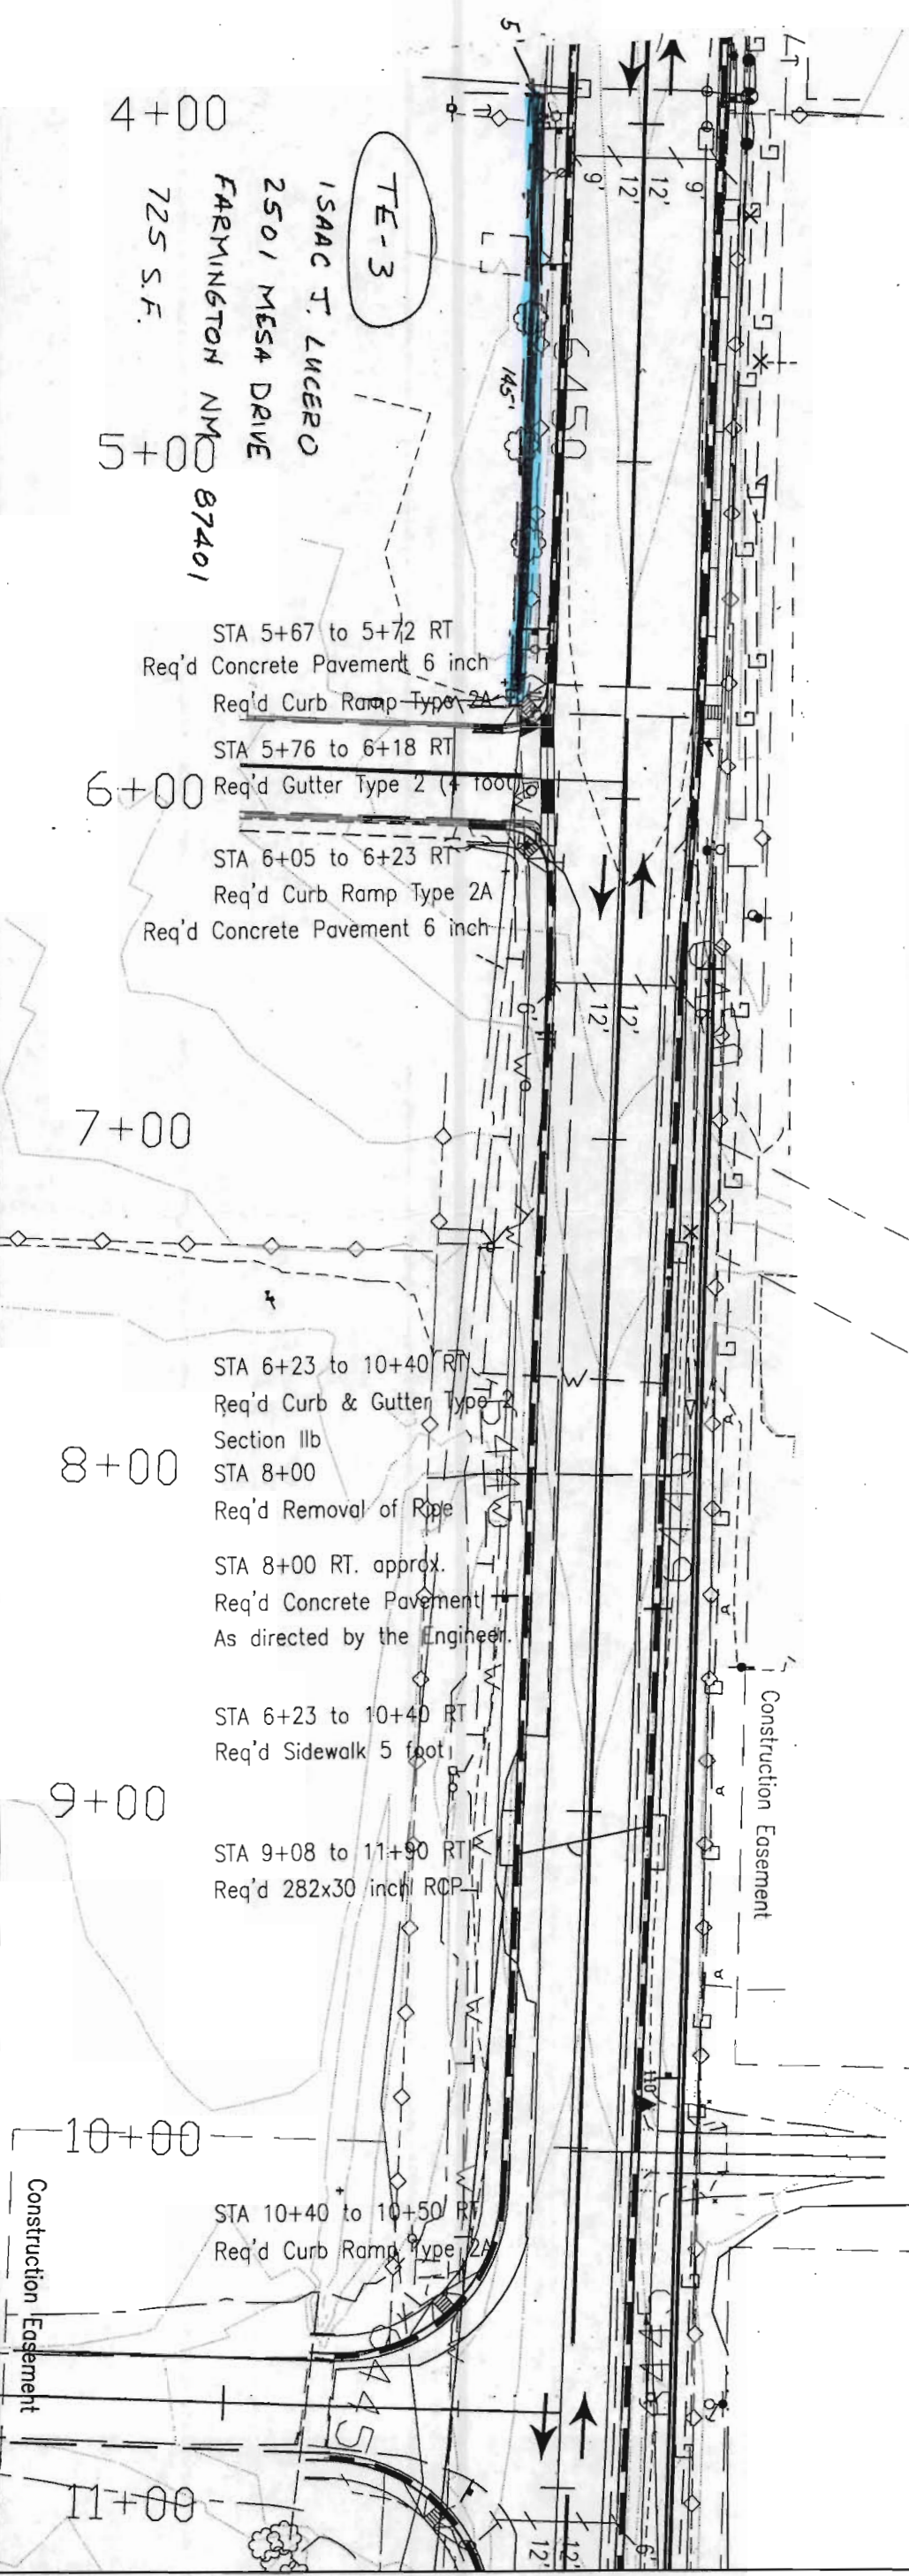

- STA 3+10 to 5+95 LT&RT Req'd Remove Curb & Gutter
- STA 3+92 to 4+22 LT Req'd Concrete Pavement 6 inch
- STA 4+10 to 4+30 LT Req'd 20 Foot Gate Single (Chain Link) Sliding
- STA 4+30 to 5+73.5 LT Req'd Fence Chain Link (Special) (60 inch)
- STA 4+22 to 5+75 LT Req'd Sidewalk 5 foot
- STA 5+67 to 5+84 LT Req'd Curb Ramp Type 5
- STA 5+73.5 to 5+75.5 LT Req'd Four foot Gate Walk
- STA 5+75.5 to 6+05 LT Req'd Fence Chain Link (Special) (60 Inch)
- STA 5+84 to 9+88 LT Req'd Sidewalk 5 foot
- STA 6+05 to 6+19 LT Req'd Single Gate 14 foot
- STA 6+19 to 7+00 LT Req'd Fence Chain Link (Special) (60 Inch)
- STA 4+03 to 7+30 LT Req'd 327'x21 inch RCP
 Req'd Removal of Pipe (18 inch CSP)
- STA 7+30 LT Req'd Inlet Type R L 5 (10 foot)
- STA 7+30 to 9+08 LT Req'd 178'x30" RCP
Utility Easement
- STA 7+00 to 9+94 LT Req'd Fence Chain Link (Special) Chain Link (60 Inch)
- STA 6+70 to 11+80 LT Req'd MSE Wall (See Detail)
- STA 9+08 Req'd 41.33'x30 inch RCP (see stormsewer detail)
- STA 9+08 Req'd Two Inlet type R L 15 (10 foot)
- STA 9+95 to 10+19 LT Req'd Concrete Pavement 6 inch
- STA 10+01 to 10+13 LT Req'd 12' Gate Single (Chain Link)
- STA 10+10 to 11+42 LT Req'd Fence Chain Link (Special)
- STA 10+12 to 12+08 LT Req'd Sidewalk 5 foot
- STA 10+90 RT Req'd Approach (see detail)
- STA 11+39.5 to 12+08 LT & RT

Computer File Information	
Creation Date:	03/12/99 Initials: grs
Last Modification Date:	09/30/2003 Initials: grs
Full Path:	C:\projects\13923\Design Combined\AD.dwg
Drawing File Name:	AD.dwg
Acad Ver.:	R2000
Scale:	1"=25' Units: English


Sheet Revisions	

Colorado Department of Transportation
 Region 5
 3603 North Main Ave.
 Suite 300
 Durango, CO 81301
 Phone: (970) 385-1400 FAX: (970) 385-1410
 A.F.B.

As Constructed	
No Revisions:	
Revised:	
Void:	

PLAN	
Designer:	grs
Checker:	grs
Sheet Subset:	Roadway
Subset Sheets:	2 of 4

Project No./Code	
BR151A-007	
13923	
Sheet Number	13

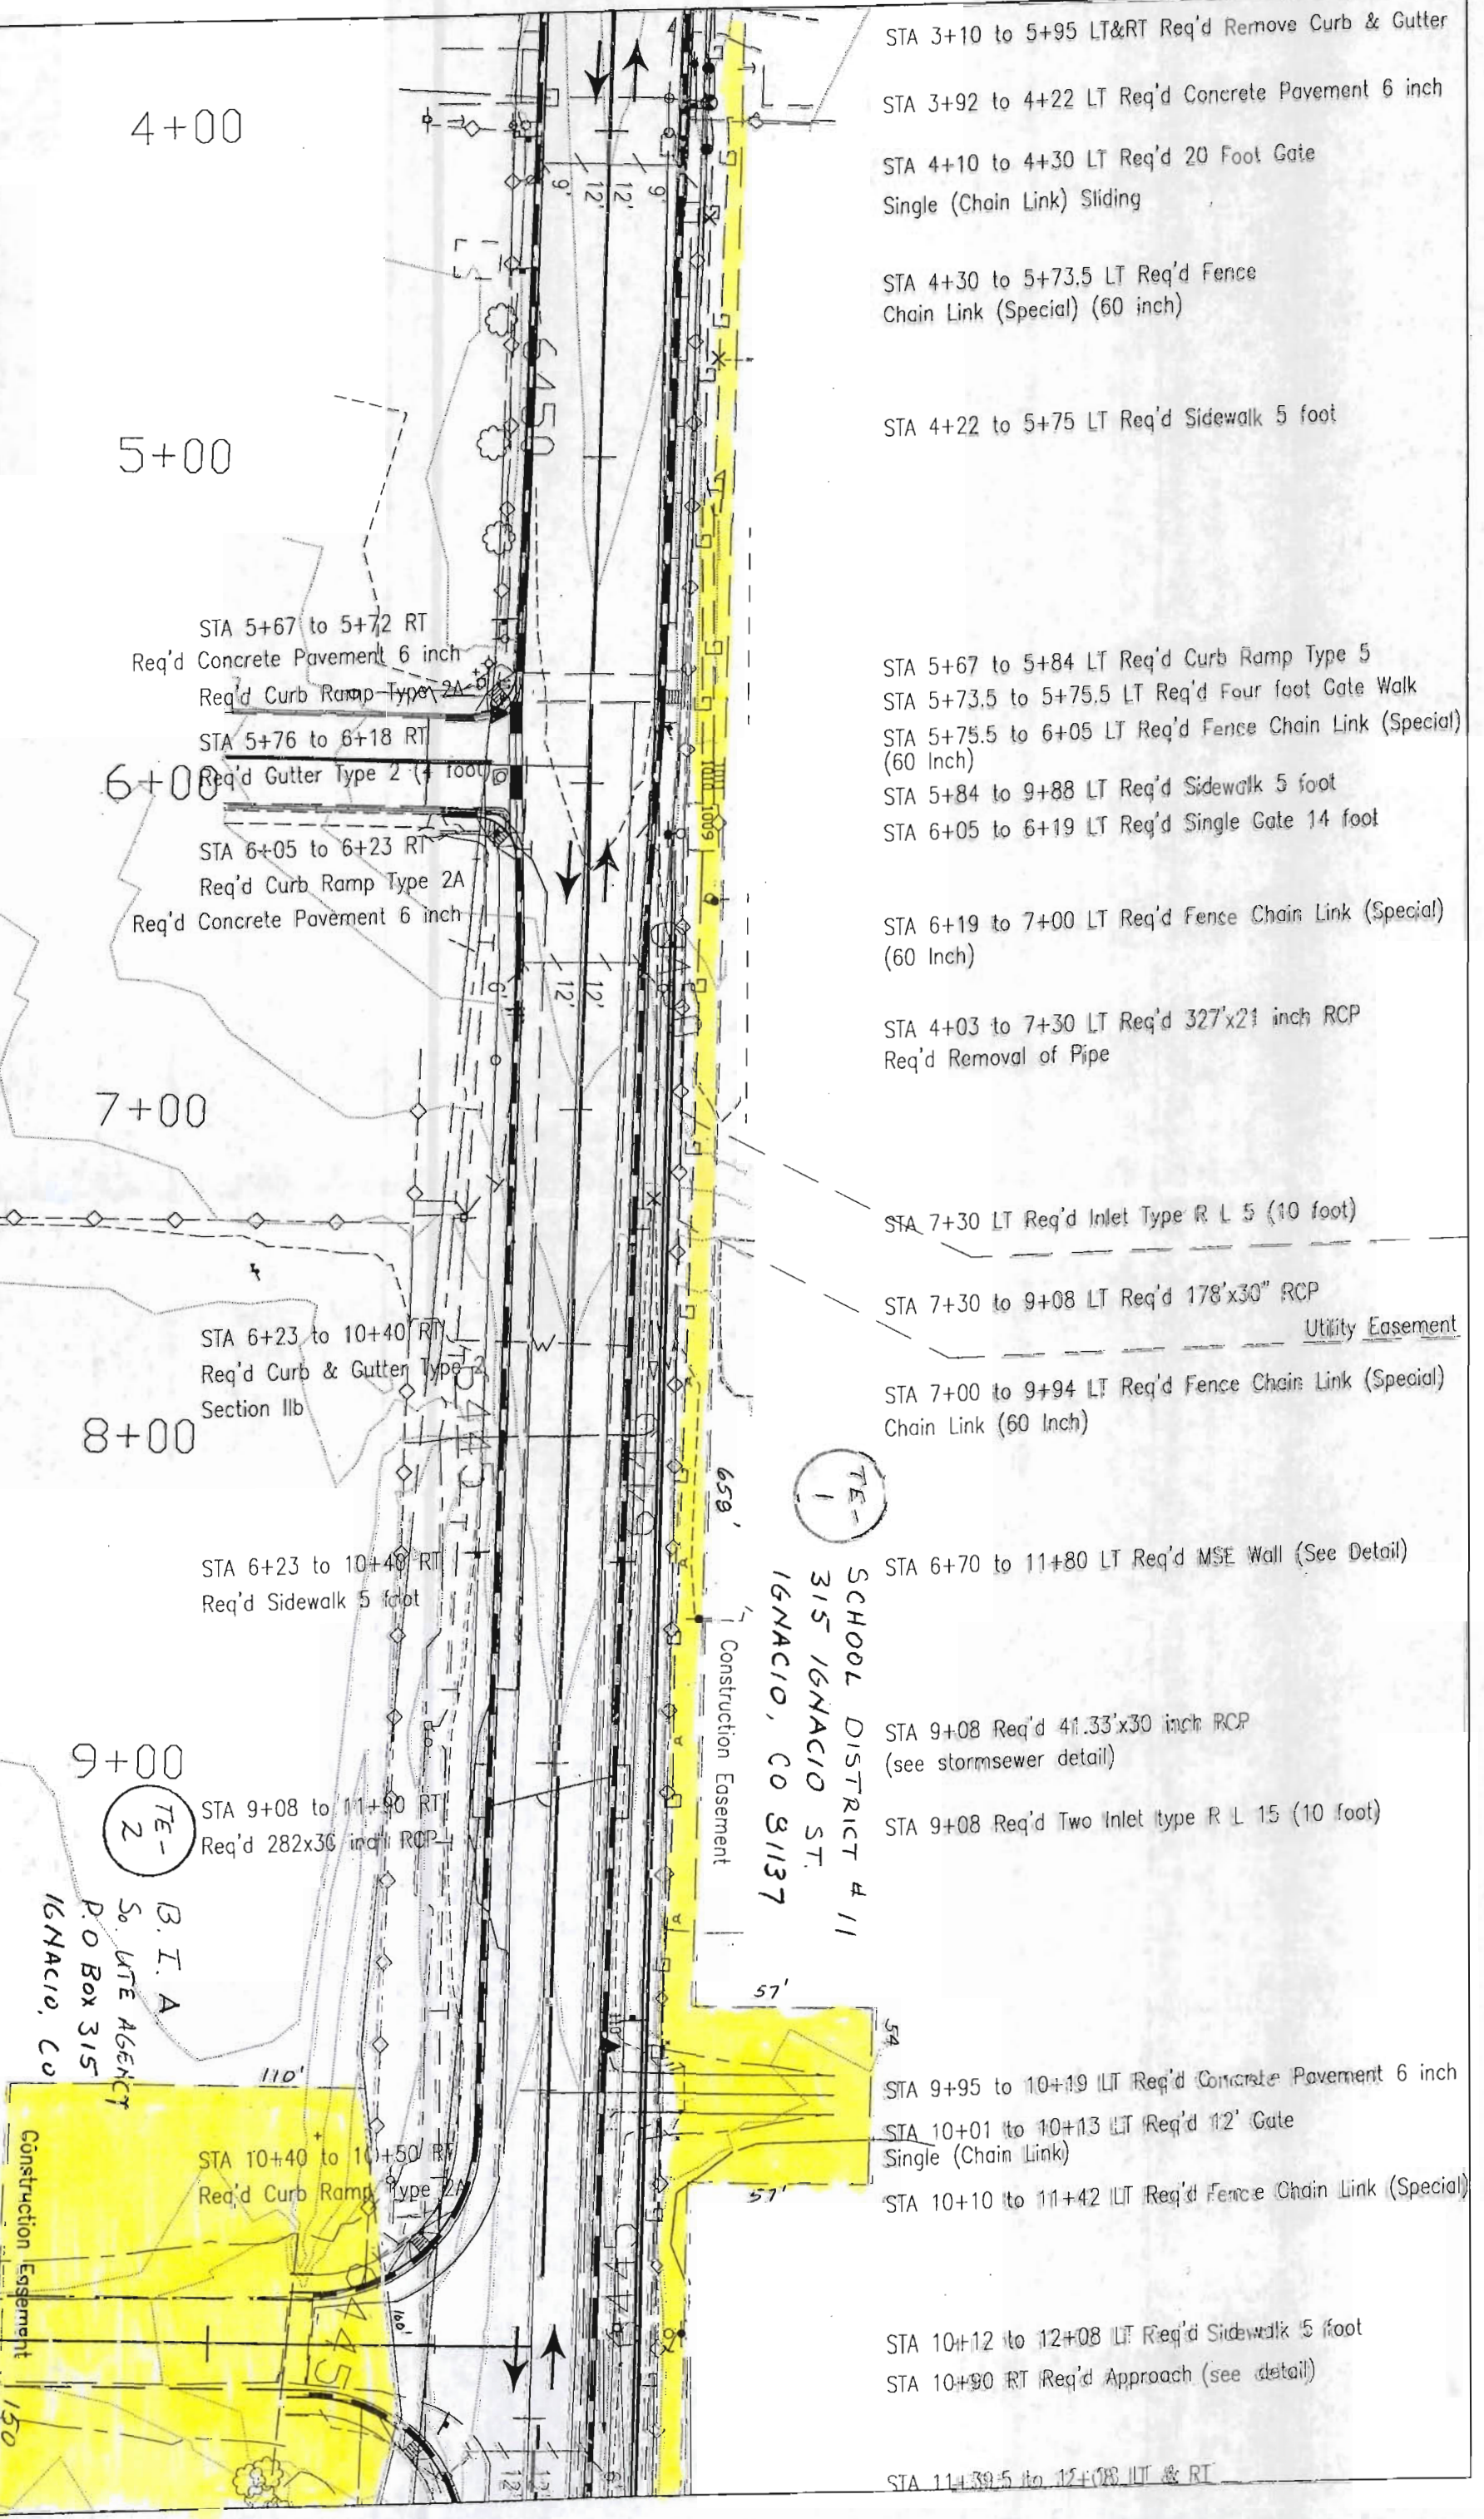

Computer File Information
 Creation Date: 03/12/99 Initials: grs
 Last Modification Date: 09/30/2003 Initials: grs
 Full Path: C:\projects\13923\Design Combined\AD.dwg
 Drawing File Name: AD.dwg
 Acad Ver: R2000 Scale: 1"=25' Units: English

Sheet Revisions

Colorado Department of Transportation
 Region 5
 3803 North Main Ave.
 Suite 300
 Durango, CO 81301
 Phone: (970) 385-1400 FAX: (970) 385-1410
 A.F.B.

As Constructed
 No Revisions:
 Revised:
 Void:

PLAN
 Designer: grs
 Detailer: grs
 Sheet Subst: Roadway
 Subst Sheets: 3 of 4

Project No./Code
 BR151A-007
 13923
 Sheet Number: 15

