

Sheet Revisions			Sheet Revisions			Sheet Revisions		
Date	Description	Initials	Date	Description	Initials	Date	Description	Initials
mm/dd/yy	XXXXXXXX	XXX	mm/dd/yy	XXXXXXXX	XXX	mm/dd/yy	XXXXXXXX	XXX



Right of Way Plans			
PLAN SHEET			
Project Number: C160-009			
Project Location: SH 12 CUCHARAS RIVER BRIDGE			
M.P. 12.95			
Project Code:	Last Mod. Date:	Subset	Sheet No.
18250	09-28-11	7.01 of 7.01	7.01



Line Table EA-TE-1		
Name	Length	Direction
Line Table		
Name	Length	Direction
L1	60.19	N 89°06'23" W
L2	836.43	S 79°08'27" W
L3	73.2	S 31°58'39" W
L4	151.8	S 88°51'17" E
L5	55.62	N 70°33'23" E

Curve Table EA-TE-1							
Name	Radius	Arc Length	Chord Length	Tangent Length	Middle Ordinate	External Distance	Chord Direction
C1	587.28	219.12	217.85	110.85	10.19	10.37	N 83°03'10" E
C2	215.99	36.33	36.29	18.21	0.76	0.77	N 76°16'45" E
C3	589.52	263.06	260.88	133.76	14.61	14.98	N 70°59'37" E

DEPARTMENT OF TRANSPORTATION STATE OF COLORADO

RIGHT OF WAY PLANS OF PROPOSED
PROJECT NO. C160-009
STATE HIGHWAY NO. 12
HUERFANO COUNTY

NW 1/4 SECTION 25
T 30 S, R 69 W,
6TH P.M.

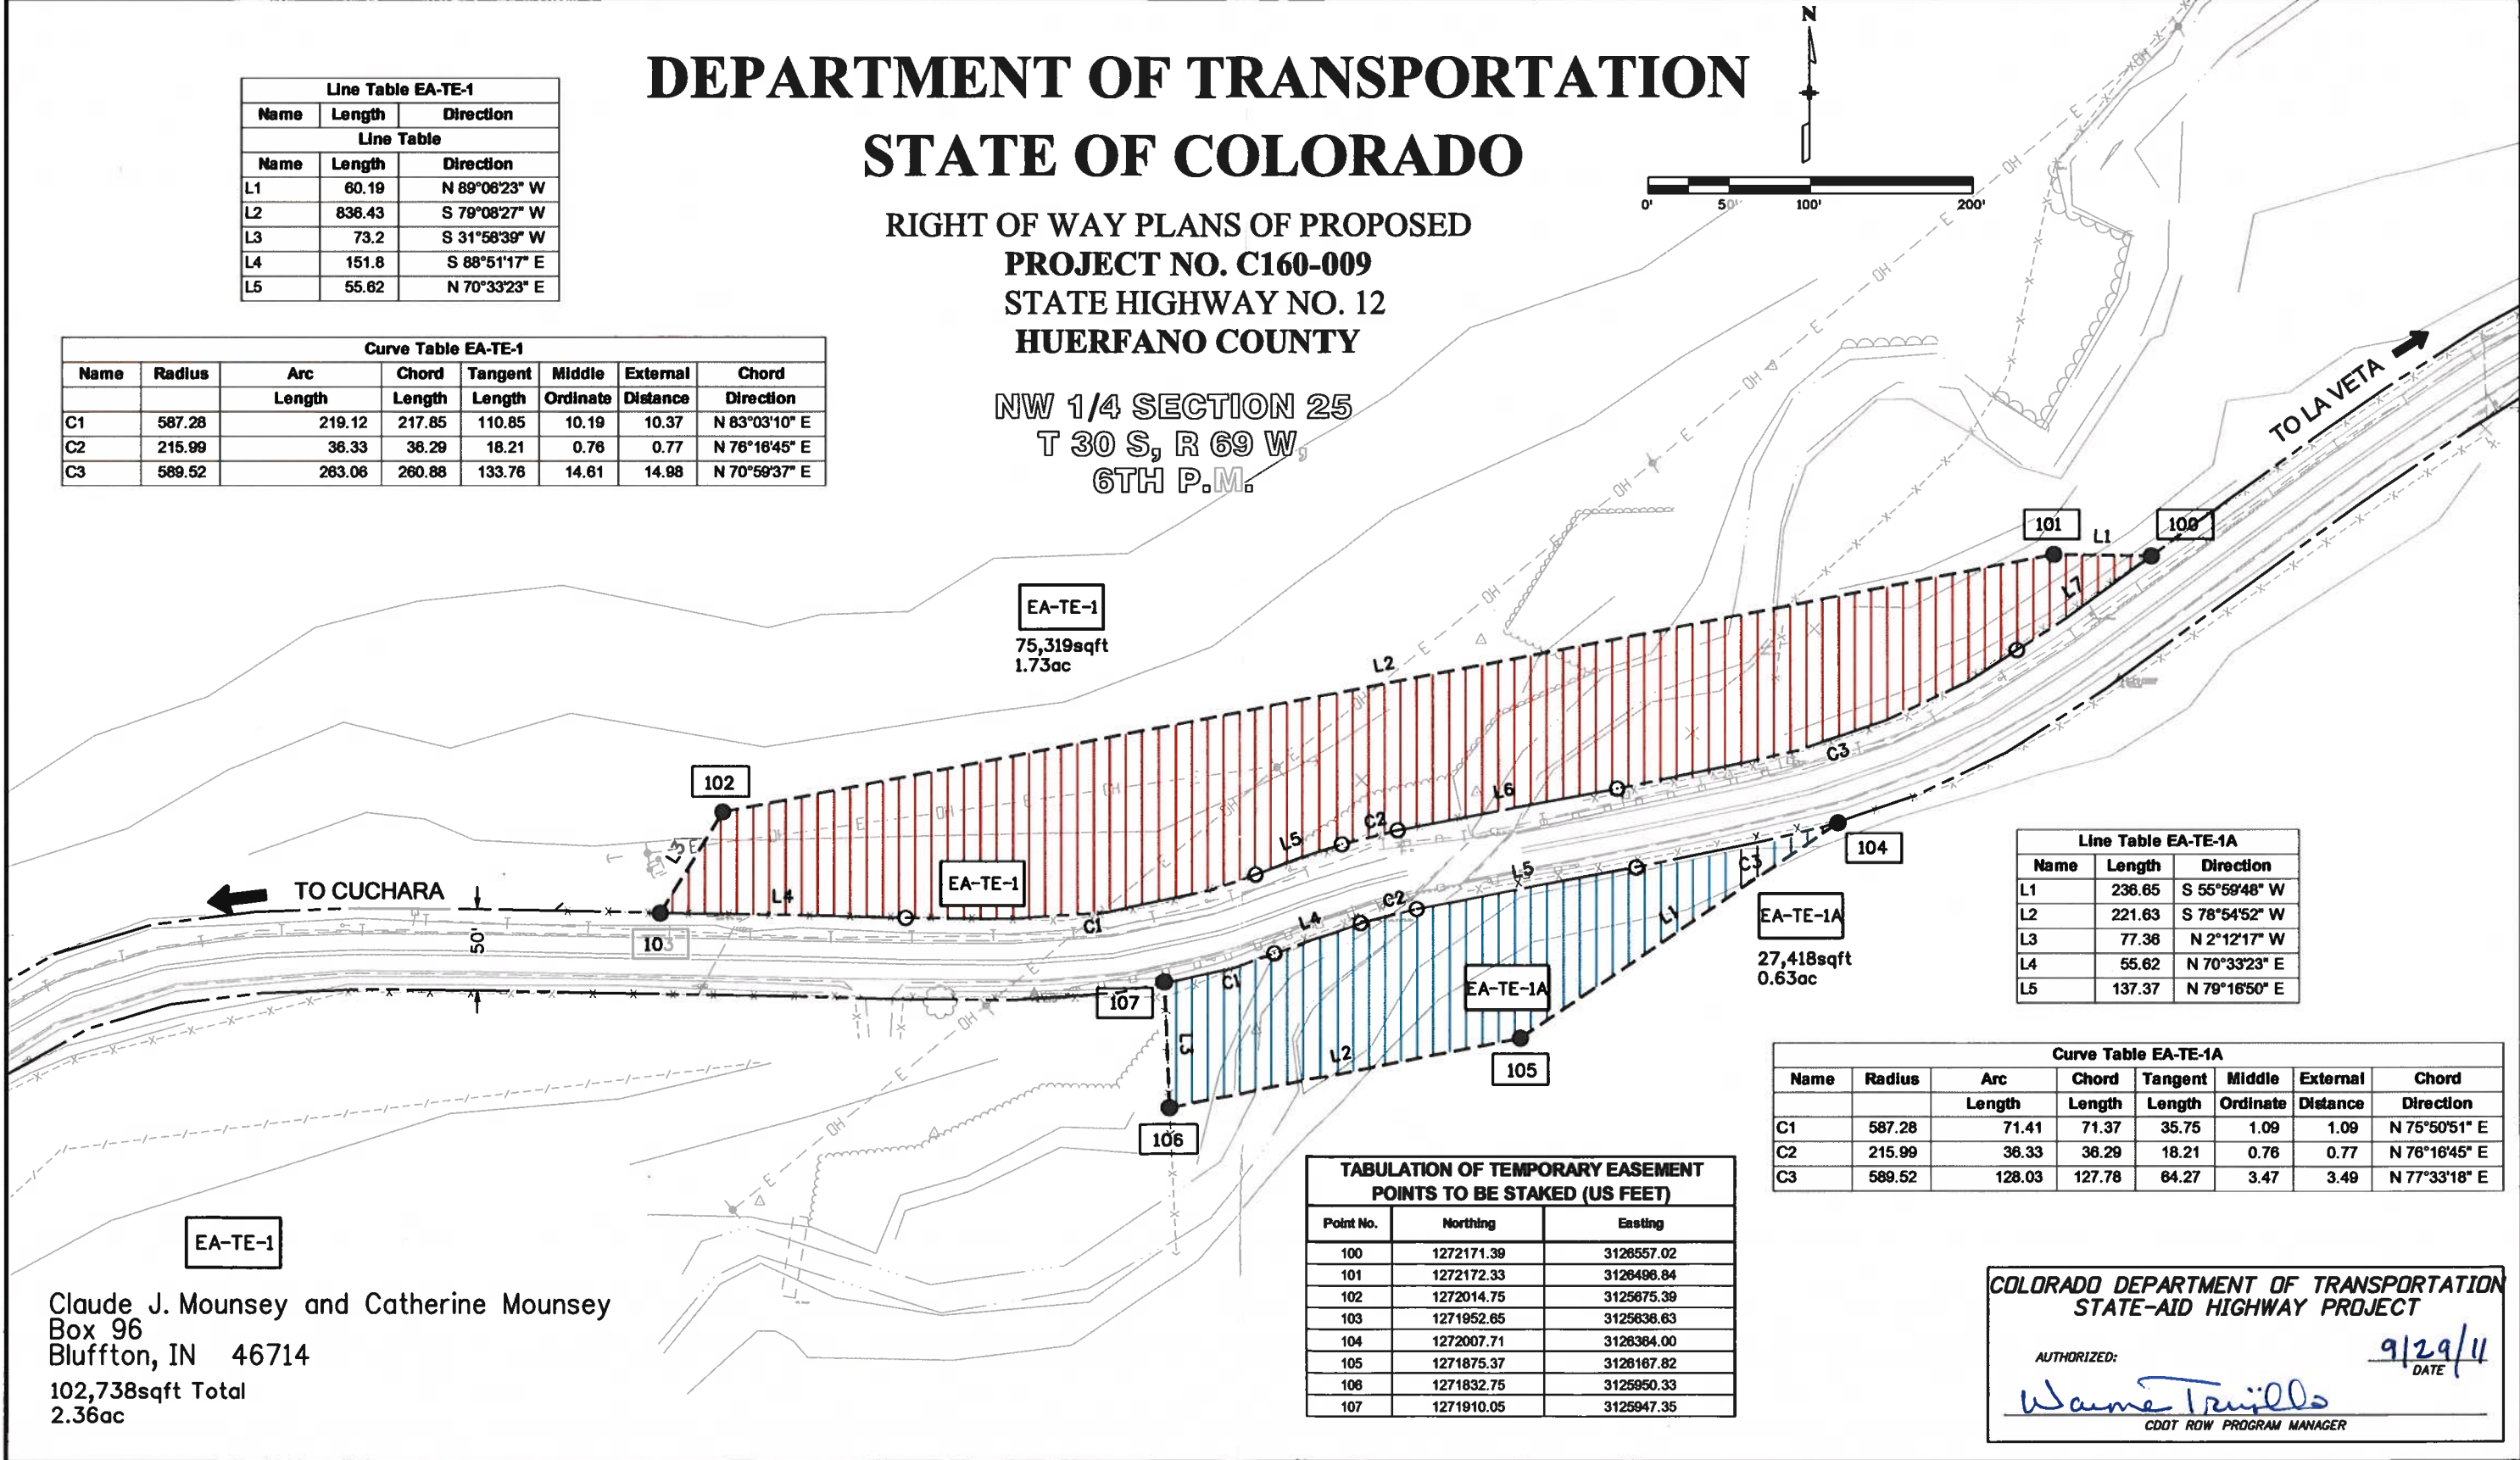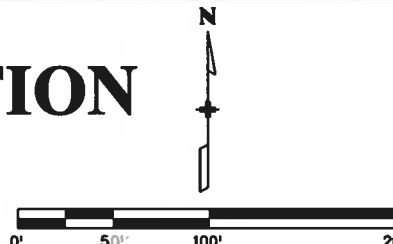

Line Table EA-TE-1A		
Name	Length	Direction
L1	236.65	S 55°59'48" W
L2	221.63	S 78°54'52" W
L3	77.36	N 2°12'17" W
L4	55.62	N 70°33'23" E
L5	137.37	N 79°16'50" E

Curve Table EA-TE-1A							
Name	Radius	Arc Length	Chord Length	Tangent Length	Middle Ordinate	External Distance	Chord Direction
C1	587.28	71.41	71.37	35.75	1.09	1.09	N 75°50'51" E
C2	215.99	36.33	36.29	18.21	0.76	0.77	N 76°16'45" E
C3	589.52	128.03	127.78	64.27	3.47	3.49	N 77°33'18" E

TABULATION OF TEMPORARY EASEMENT POINTS TO BE STAKED (US FEET)		
Point No.	Northing	Easting
100	1272171.39	3126557.02
101	1272172.33	3126496.84
102	1272014.75	3125675.39
103	1271952.65	3125638.63
104	1272007.71	3126384.00
105	1271875.37	3126167.82
106	1271832.75	3125950.33
107	1271910.05	3125947.35

Claude J. Mounsey and Catherine Mounsey
Box 96
Bluffton, IN 46714
102,738sqft Total
2.36ac

COLORADO DEPARTMENT OF TRANSPORTATION
STATE-AID HIGHWAY PROJECT
AUTHORIZED: *Wayne Truitt* 9/29/11
CDOT ROW PROGRAM MANAGER