


THE STATE DEPARTMENT OF HIGHWAYS DIVISION OF HIGHWAYS - STATE OF COLORADO

FEDERAL ROAD DISTRICT NO.	DIVISION	PROJECT NO.	SHEET NO.
9	COLORADO	CC-10-0075-05	1

RIGHT OF WAY

MARTIN PLANT - NORTH TO
US 85 AT CHATFIELD AVE.

CONVENTIONAL SIGNS

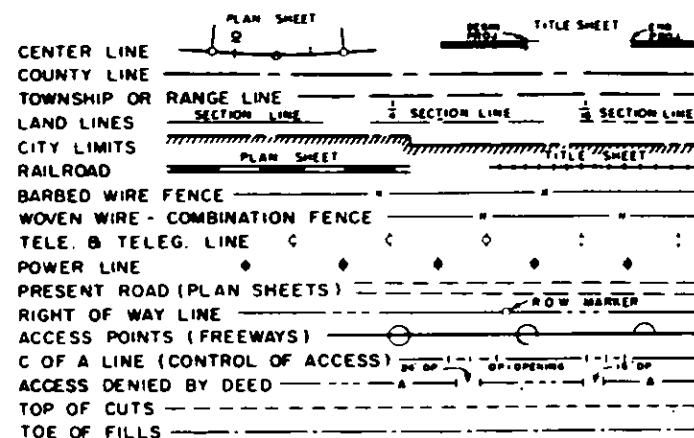

RIGHT OF WAY PLAN OF PROPOSED COLORADO PROJECT NO. CC-10-0075-05 STATE HIGHWAY NO. 75

JEFFERSON, ARAPAHOE, AND DOUGLAS COUNTIES

RIGHT OF WAY

SCALES OF ORIGINAL DRAWINGS
ON PLAN, 1 IN. = 100 FT.

GROSS LENGTH OF PROJECT: 39,217.8' = 7.428 MI.
NET LENGTH OF PROJECT: 39,044.4' = 7.395 MI.
LENGTH OF R.O.W. PROJECT: 38,617.8' = 7.314 MI.

SHEET NO.

1
2
3-15



INDEX OF SHEETS

Title Sheet
Tabulation of Properties
Plan Sheets showing ROW required

ALL BEARINGS ARE FROM CALCULATED INFORMATION

February 1971

NOTE: RIGHT OF WAY ON THIS PROJECT CALCULATED
FROM DESIGN PLANS FURNISHED DISTRICT 6 R.O.W.
BY CONSULTANTS BARTON, STODDARD, MILHOLLIN,
& HIGGINS.

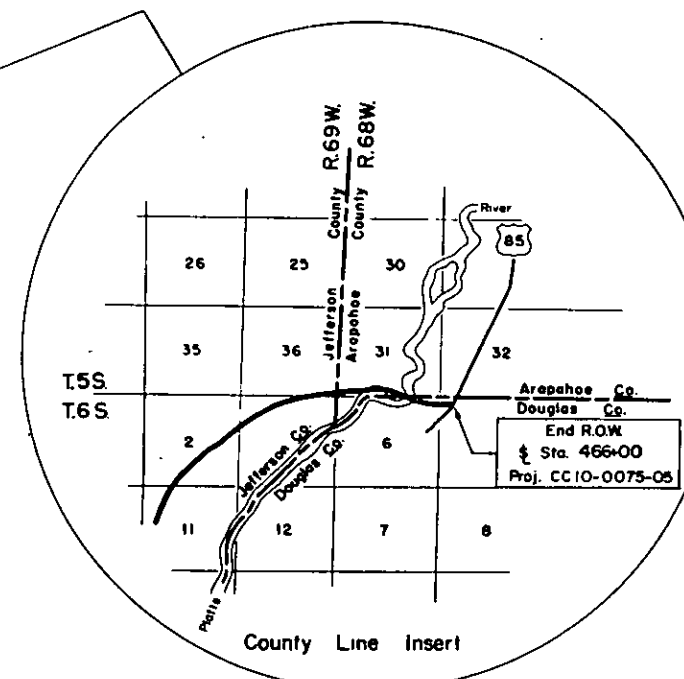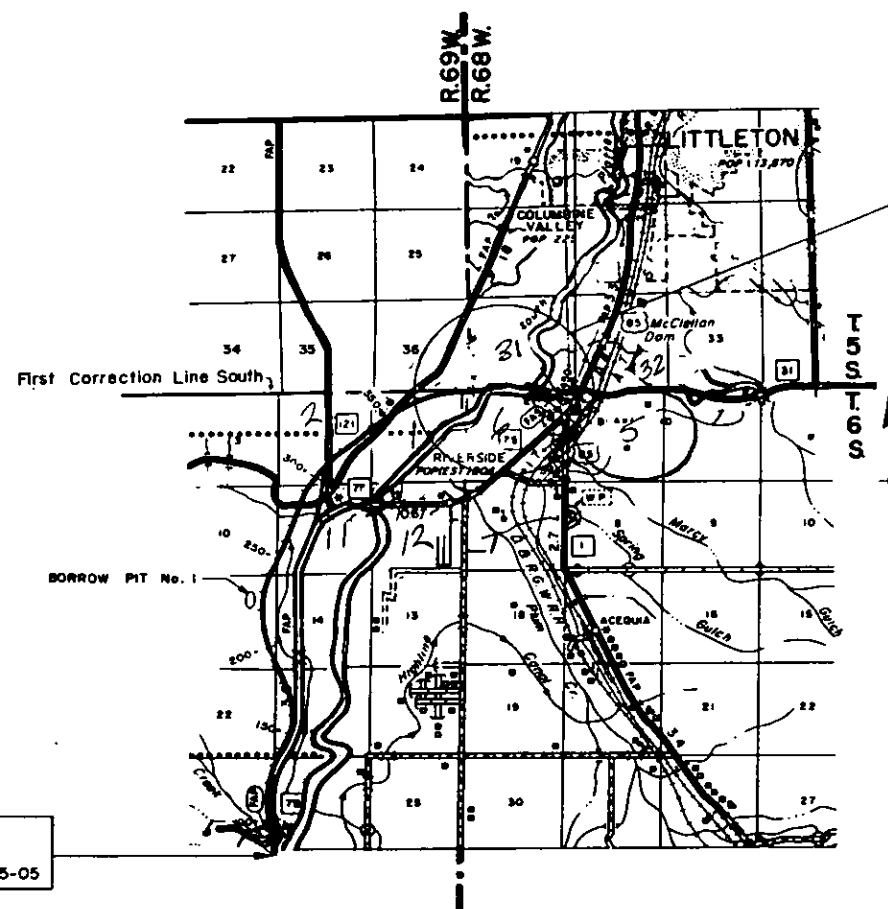


REVISIONS	

Received
3-11-71

PLANS PREPARED UNDER
CONTRACT
CT10-0075-04

BY
BARTON, STODDARD, MILHOLLIN & HIGGINS
DENVER, COLO. BOISE, IDAHO

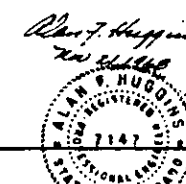


FEDERAL ROAD REGION NO.	DISTRICT	PROJ. NO.	SHEET NO.	TOTAL SHEETS
8	COLORADO	CC-10-0075-05	3	15

RIGHT OF WAY
MARTIN PLANT - NORTH TO
US 85 AT CHATFIELD AVE.

REVISIONS


NO.	DESCRIPTION

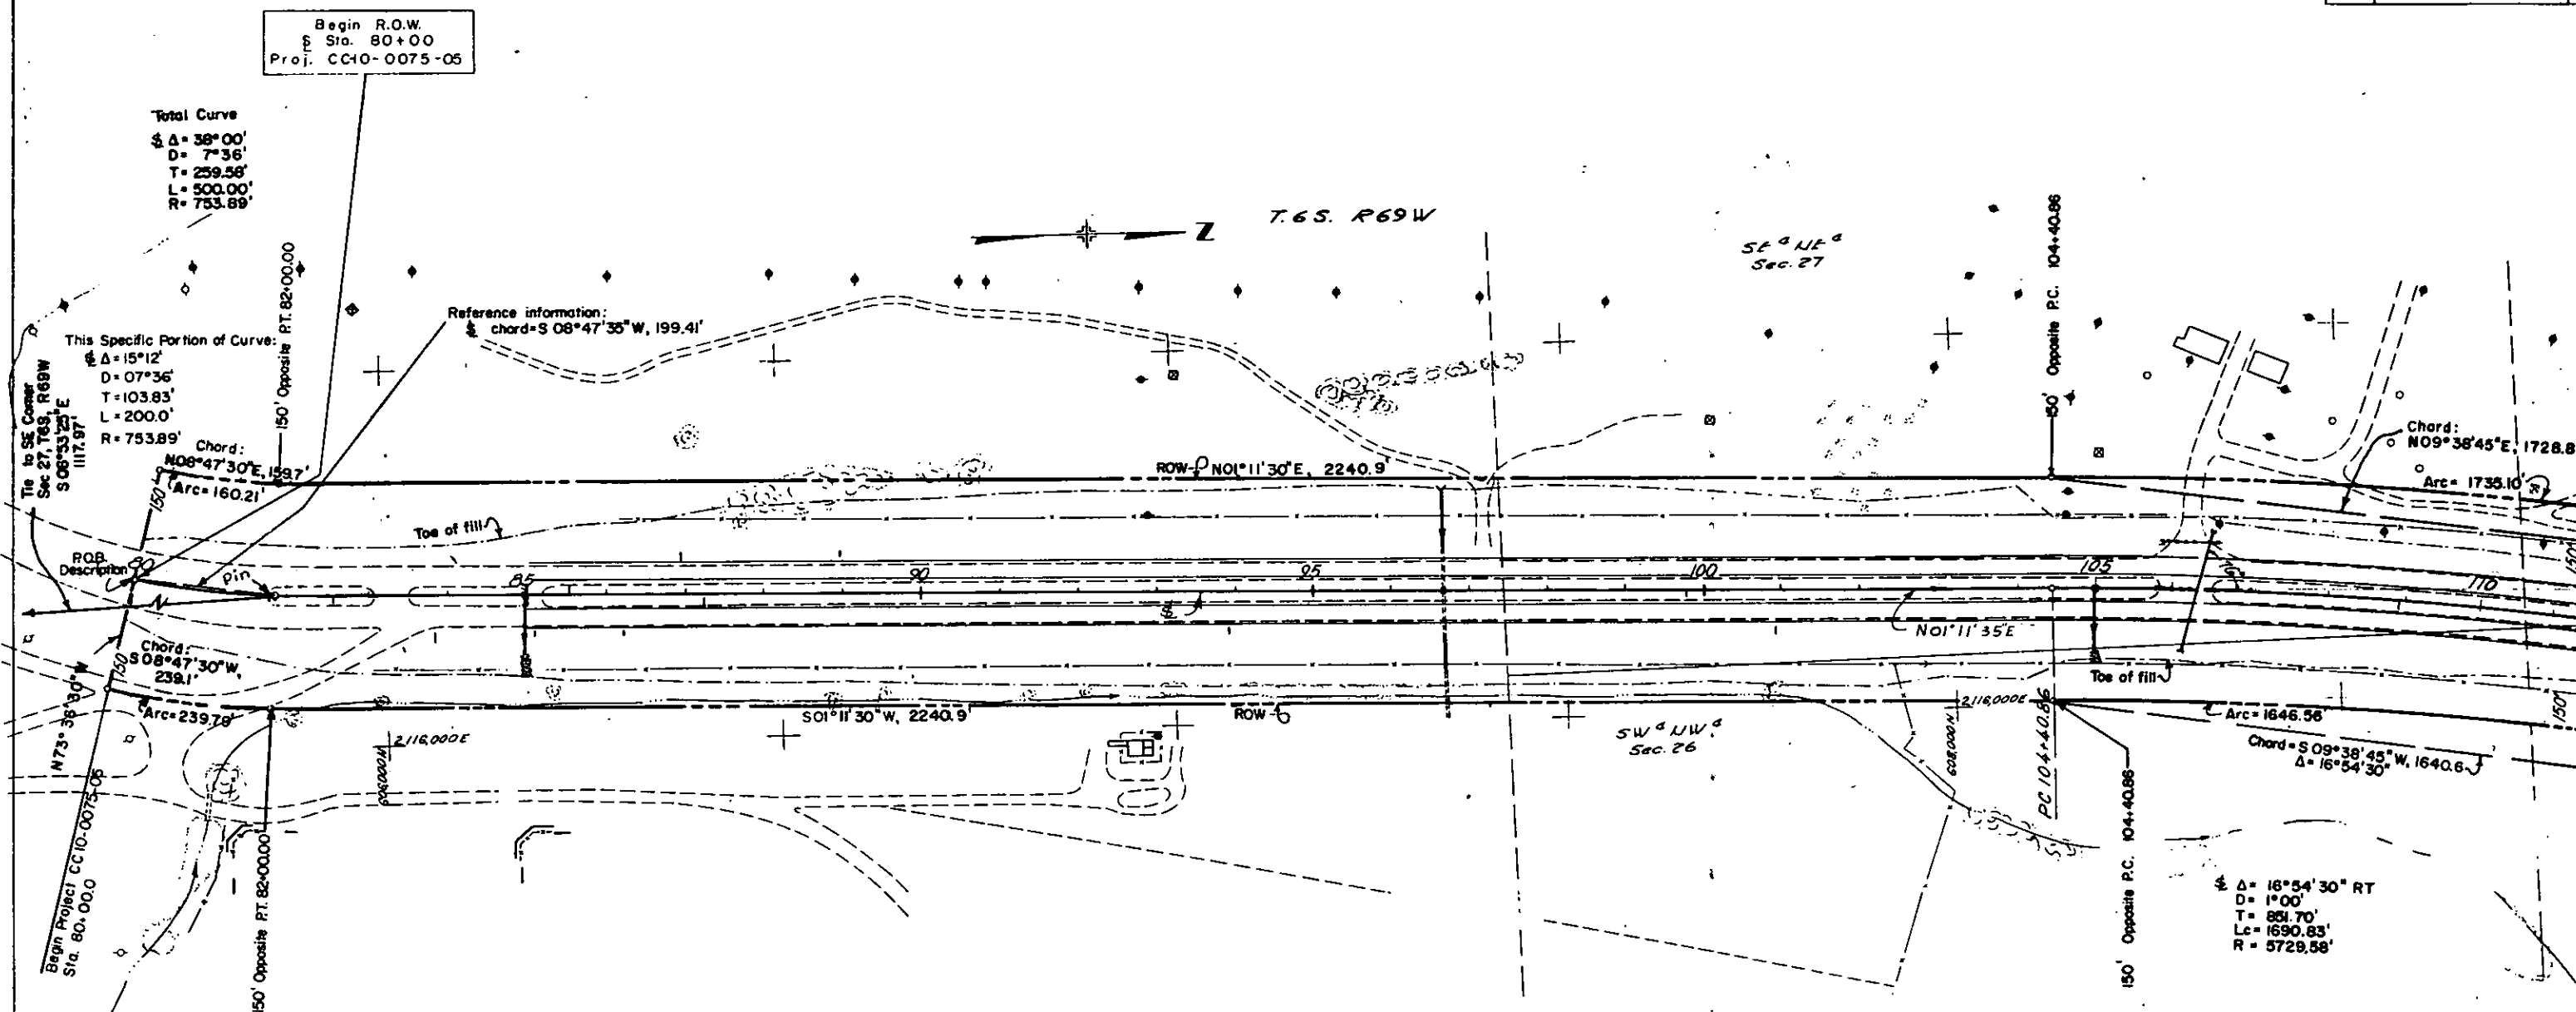

FEDERAL ROAD REGION NO.	DISTRICT	PROJ. NO.	SHEET NO.	TOTAL SHEETS
9	COLORADO	CC-10-0075-05	4	15

RIGHT OF WAY
MARTIN PLANT-NORTH TO
US 85 AT CHATFIELD AVE.

REVISIONS

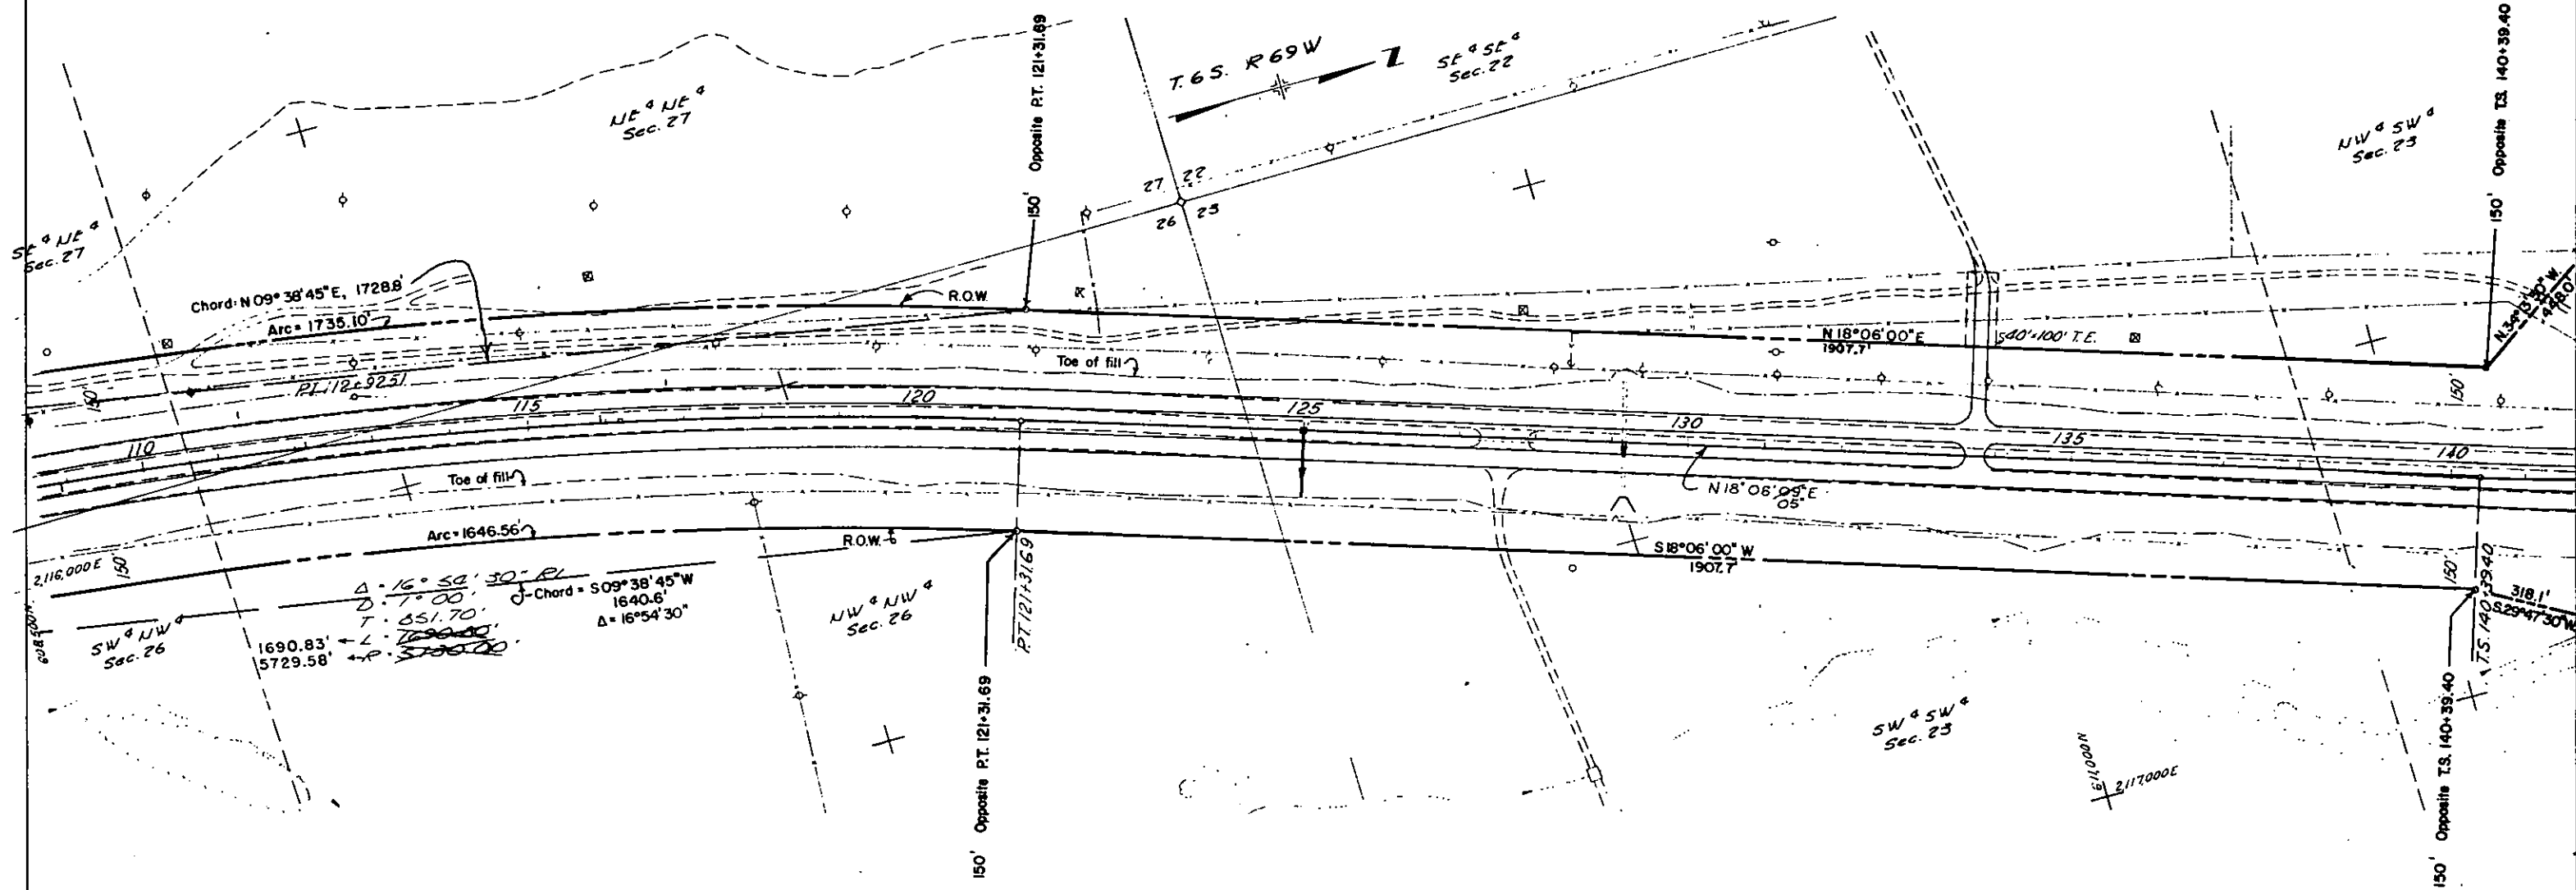


FEDERAL ROAD REGION NO.	DISTRICT	PROJ. NO.	SHEET NO.	TOTAL SHEETS
8	COLORADO	CC-10-0075-05	5	15

RIGHT OF WAY
MARTIN PLANT - NORTH TO
US 85 AT CHATFIELD AVE.

REVISIONS


NO.	DESCRIPTION	DATE

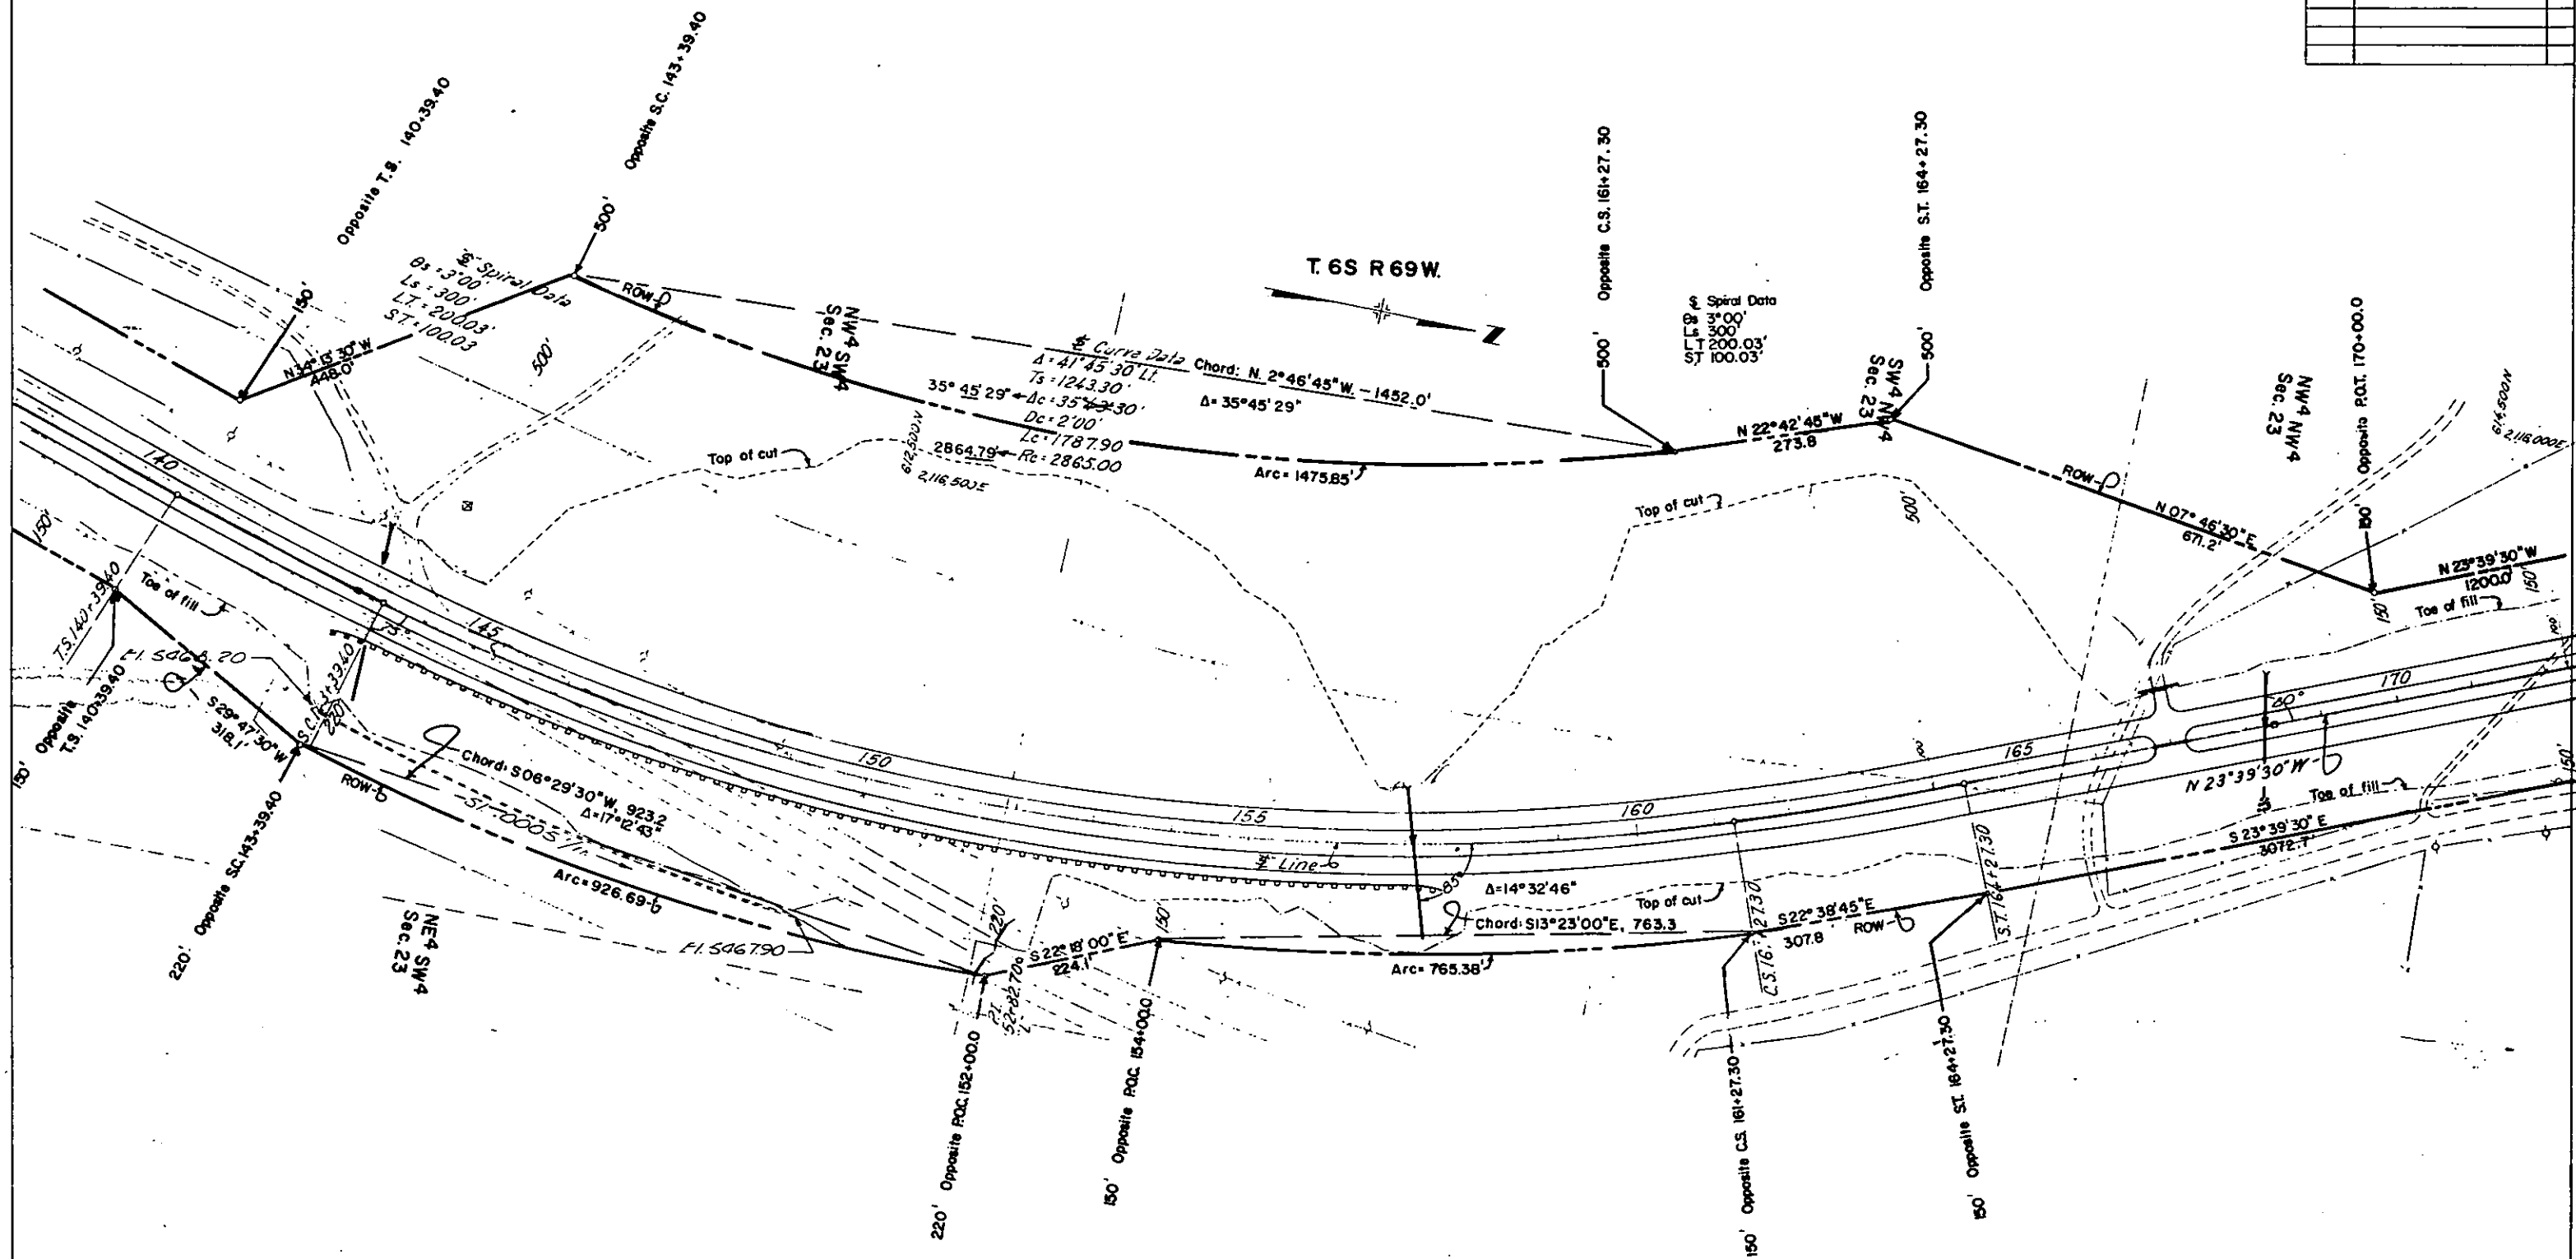

FEDERAL ROAD REGION NO.	DISTRICT	PROJ. NO.	SHEET NO.	TOTAL SHEETS
8	COLORADO	CC-10-0075-05	6	15

RIGHT OF WAY
MARTIN PLANT - NORTH TO
U.S. 65 AT CHATFIELD AVE.

REVISIONS	

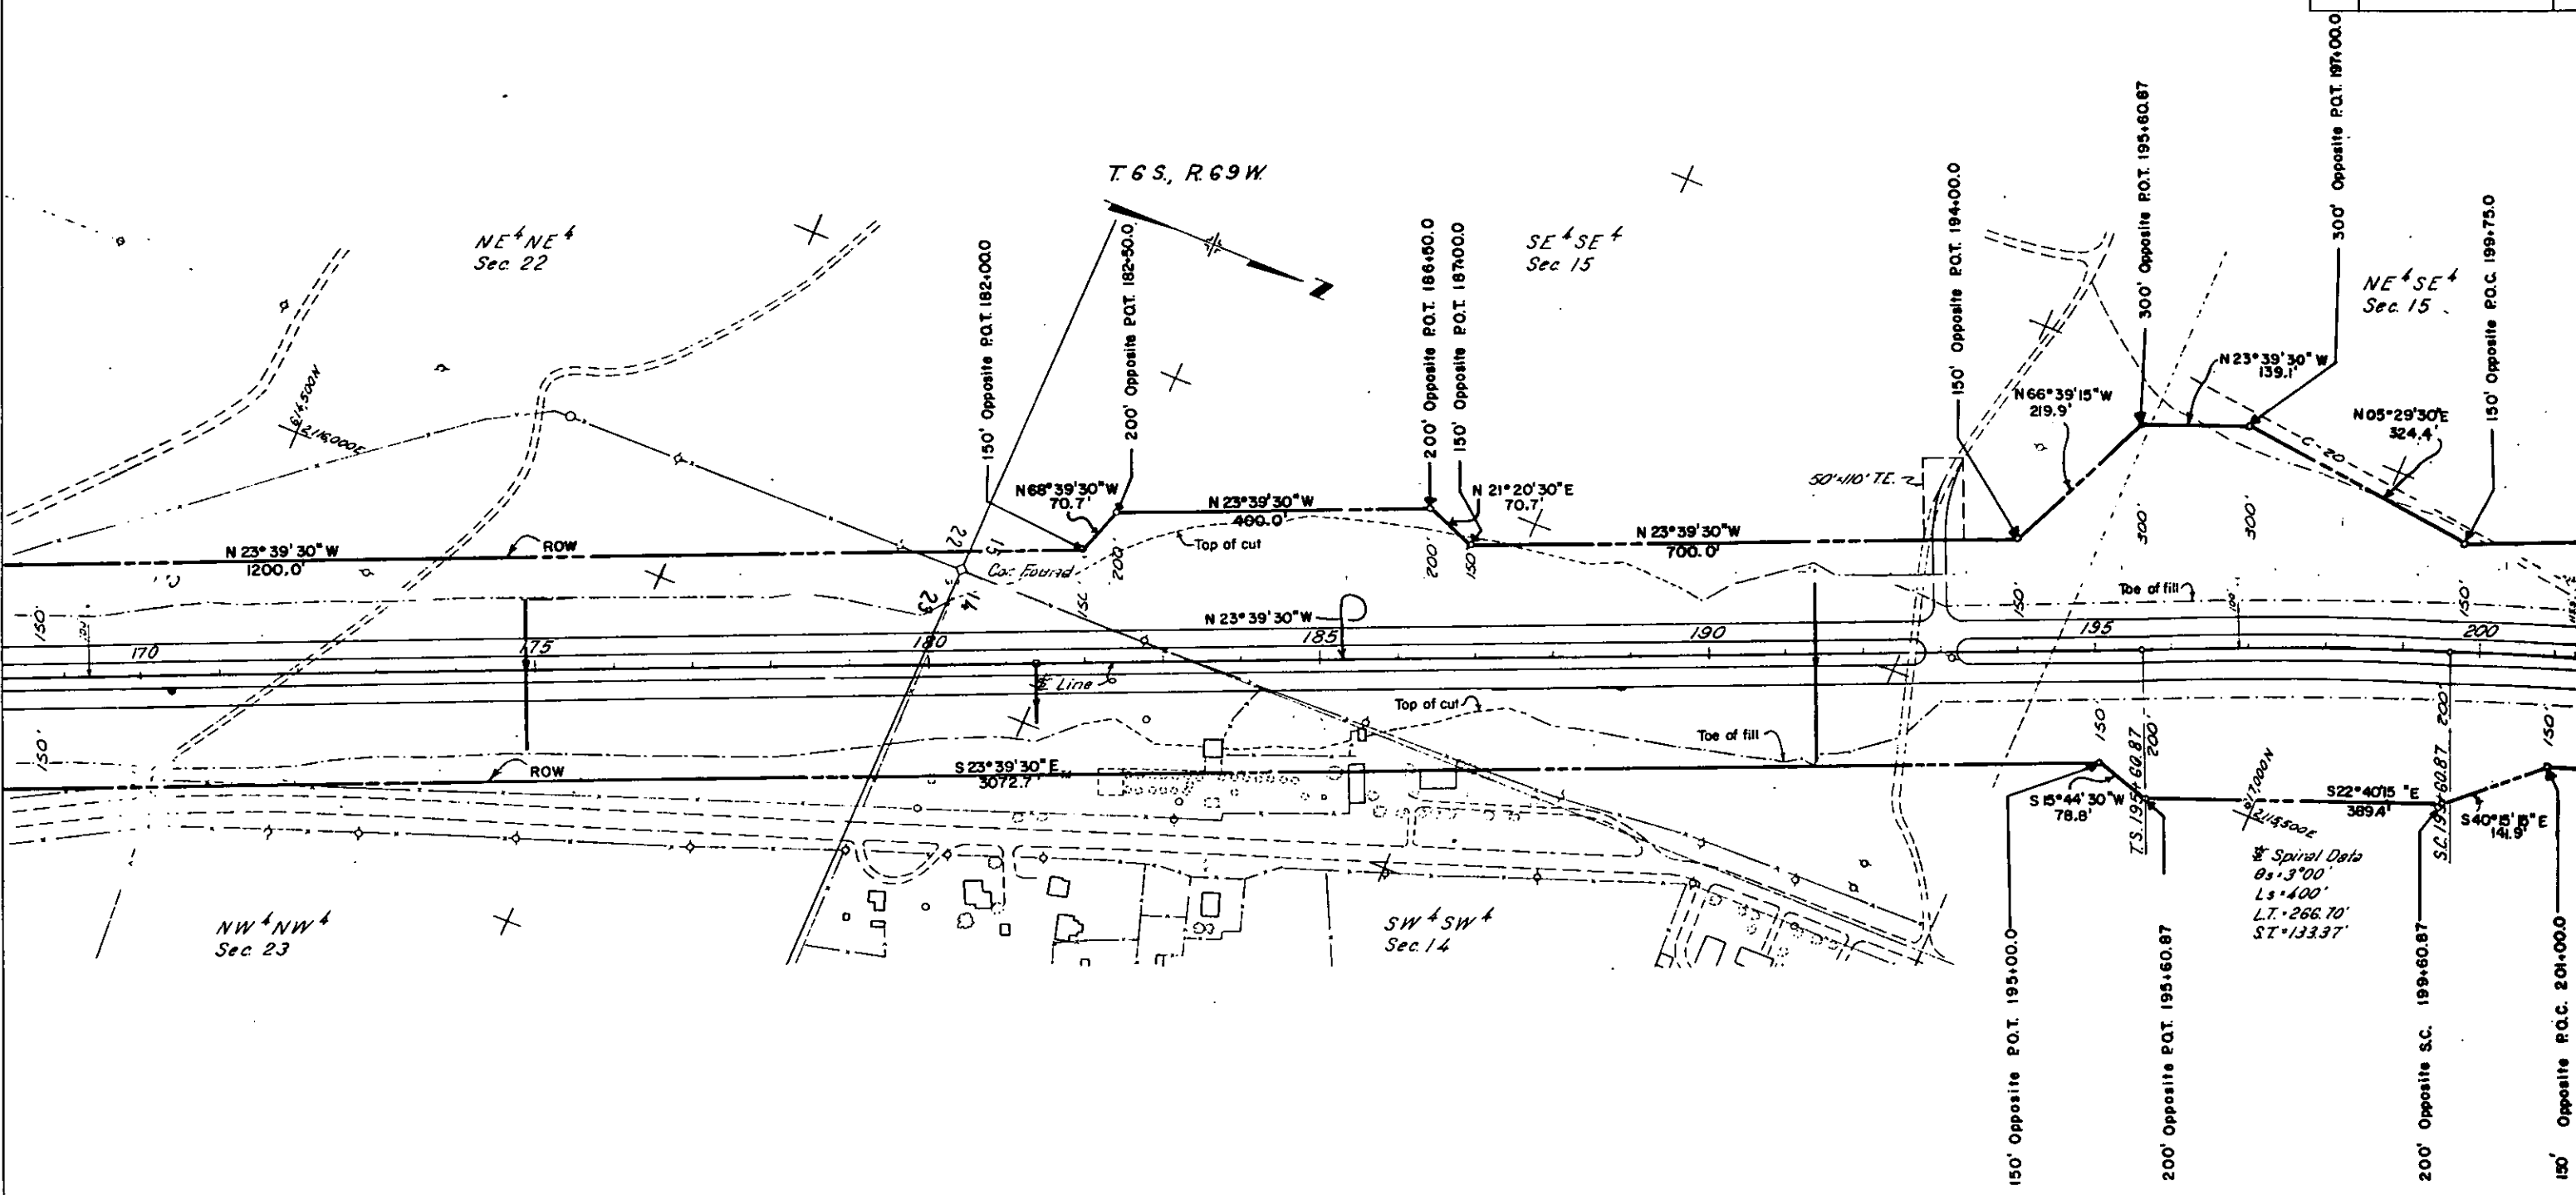


FEDERAL ROAD REGION NO.	DISTRICT	PROJ. NO.	SHEET NO.	TOTAL SHEETS
9	COLORADO	CC-10-0075-05	7	15

RIGHT OF WAY
MARTIN PLANT - NORTH TO
US 85 AT CHATFIELD AVE.

REVISIONS


NO.	DESCRIPTION	DATE

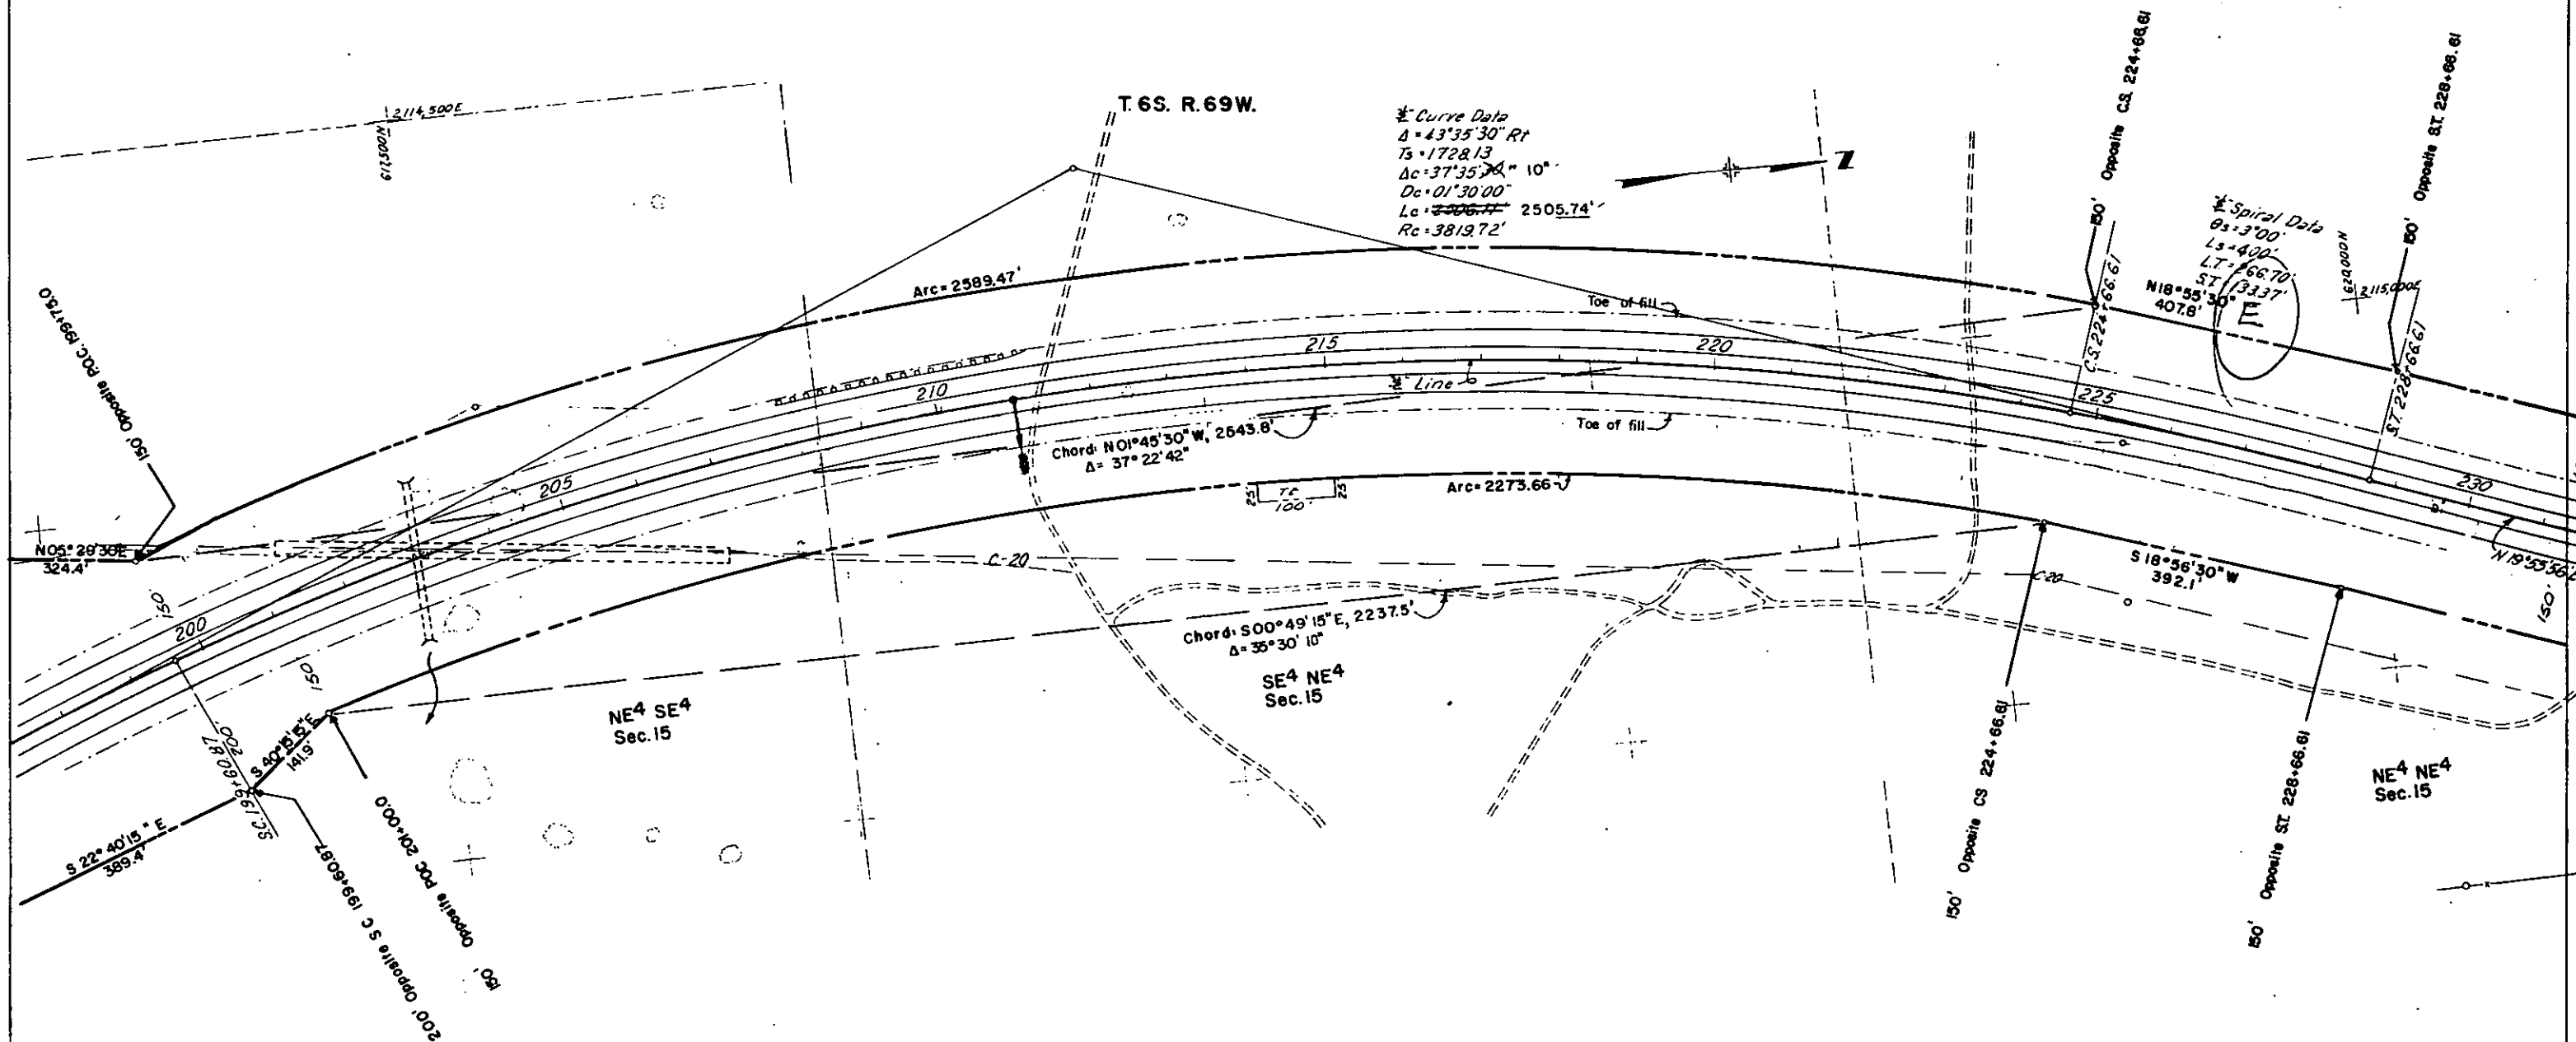

FEDERAL ROAD REGION NO.	DISTRICT	PROJ. NO.	SHEET NO.	TOTAL SHEETS
8	COLORADO	CC-10-0075-05	8	15

RIGHT OF WAY
MARTIN PLANT - NORTH TO
US 85 AT CHATFIELD AVE.


REVISIONS

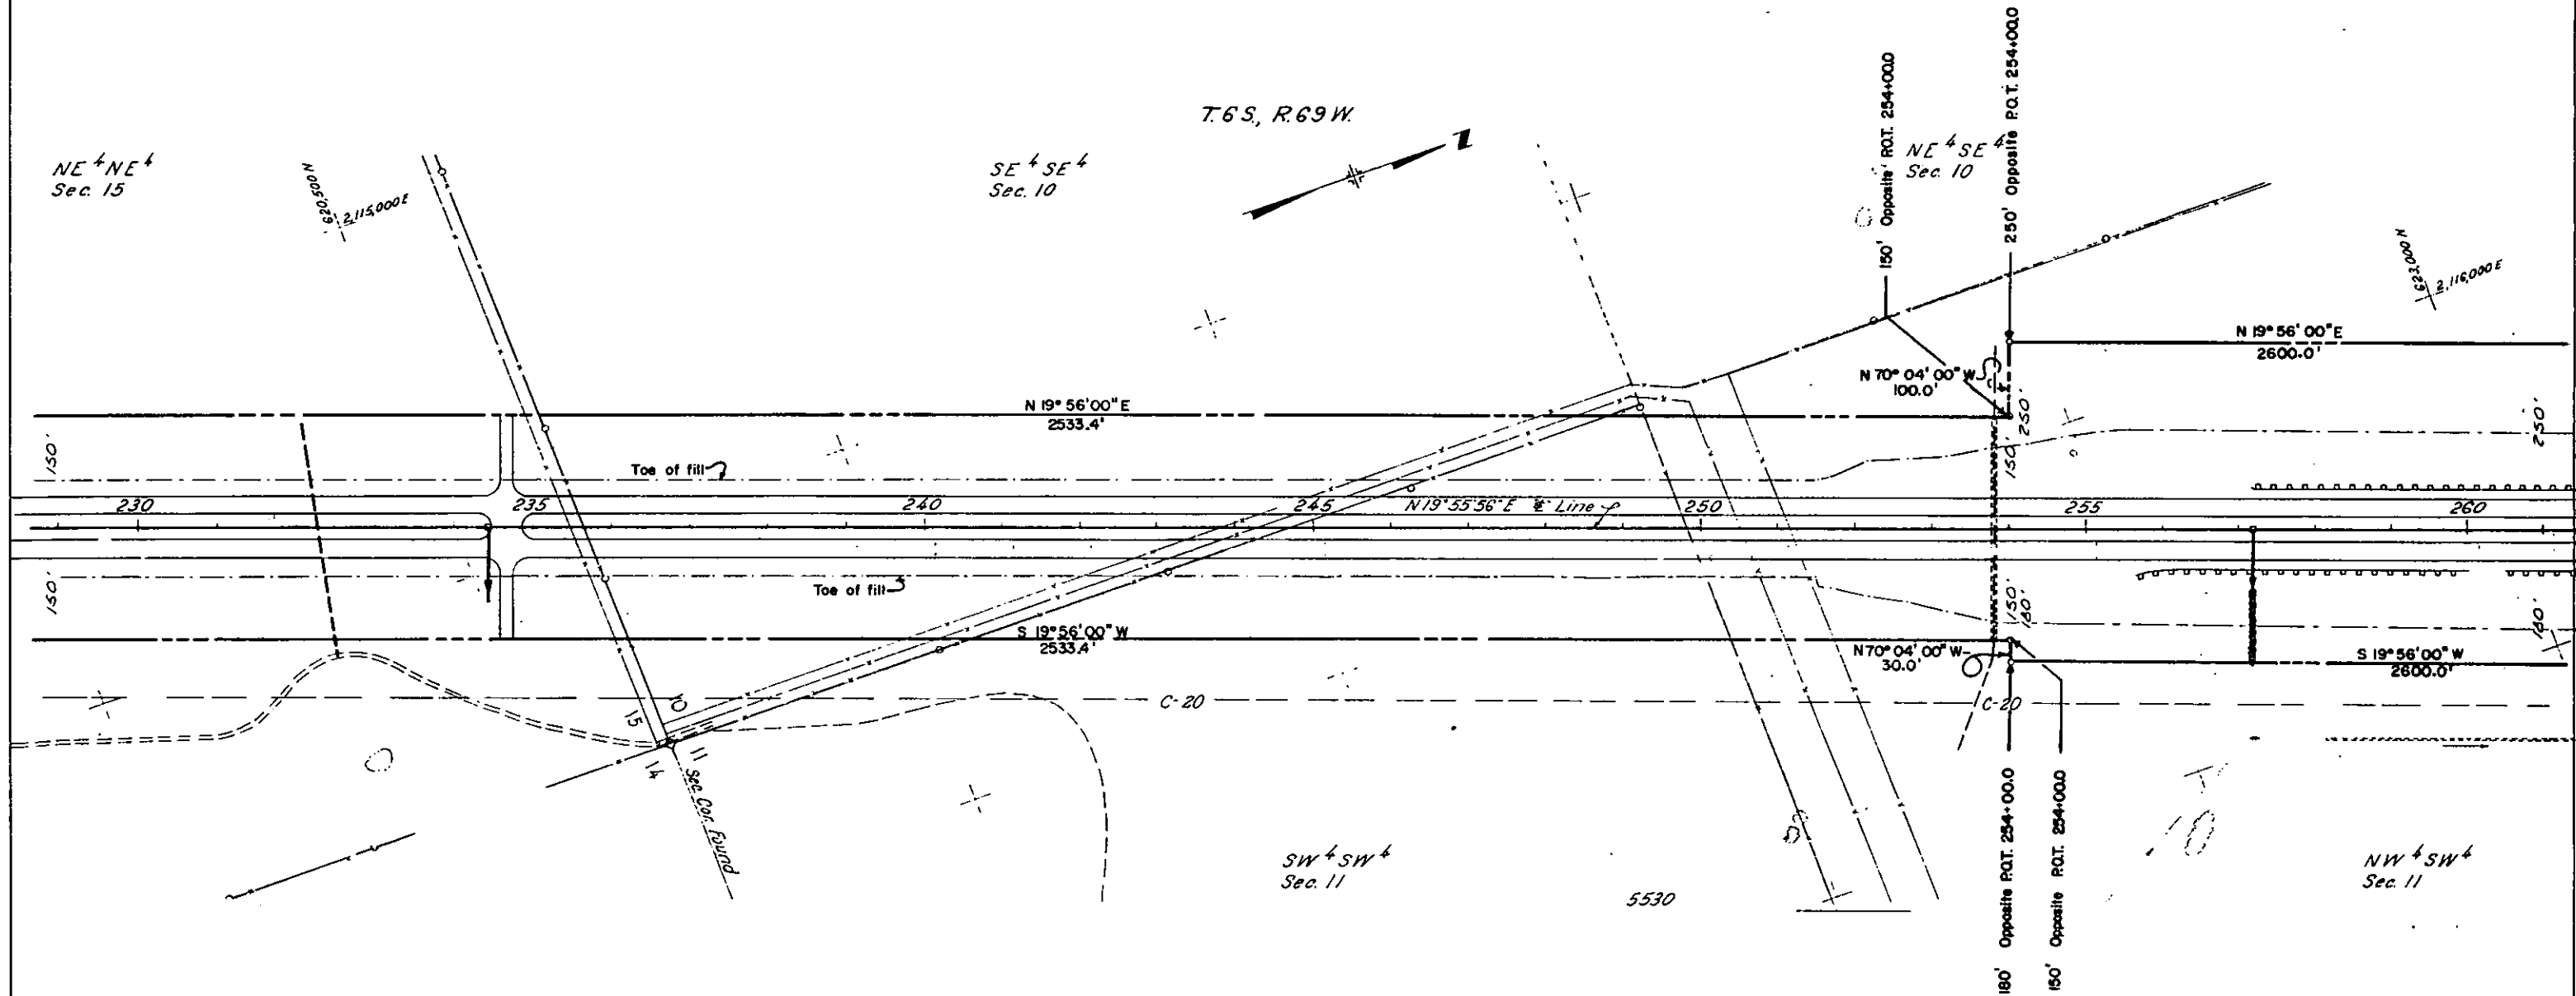

FEDERAL ROAD DISTRICT	PROJ. NO.	SHEET NO.	TOTAL SHEETS
9 COLORADO	CC-10-0075-05	9	15

RIGHT OF WAY
MARTIN PLANT - NORTH TO
US 85 AT CHATFIELD AVE.


REVISIONS	

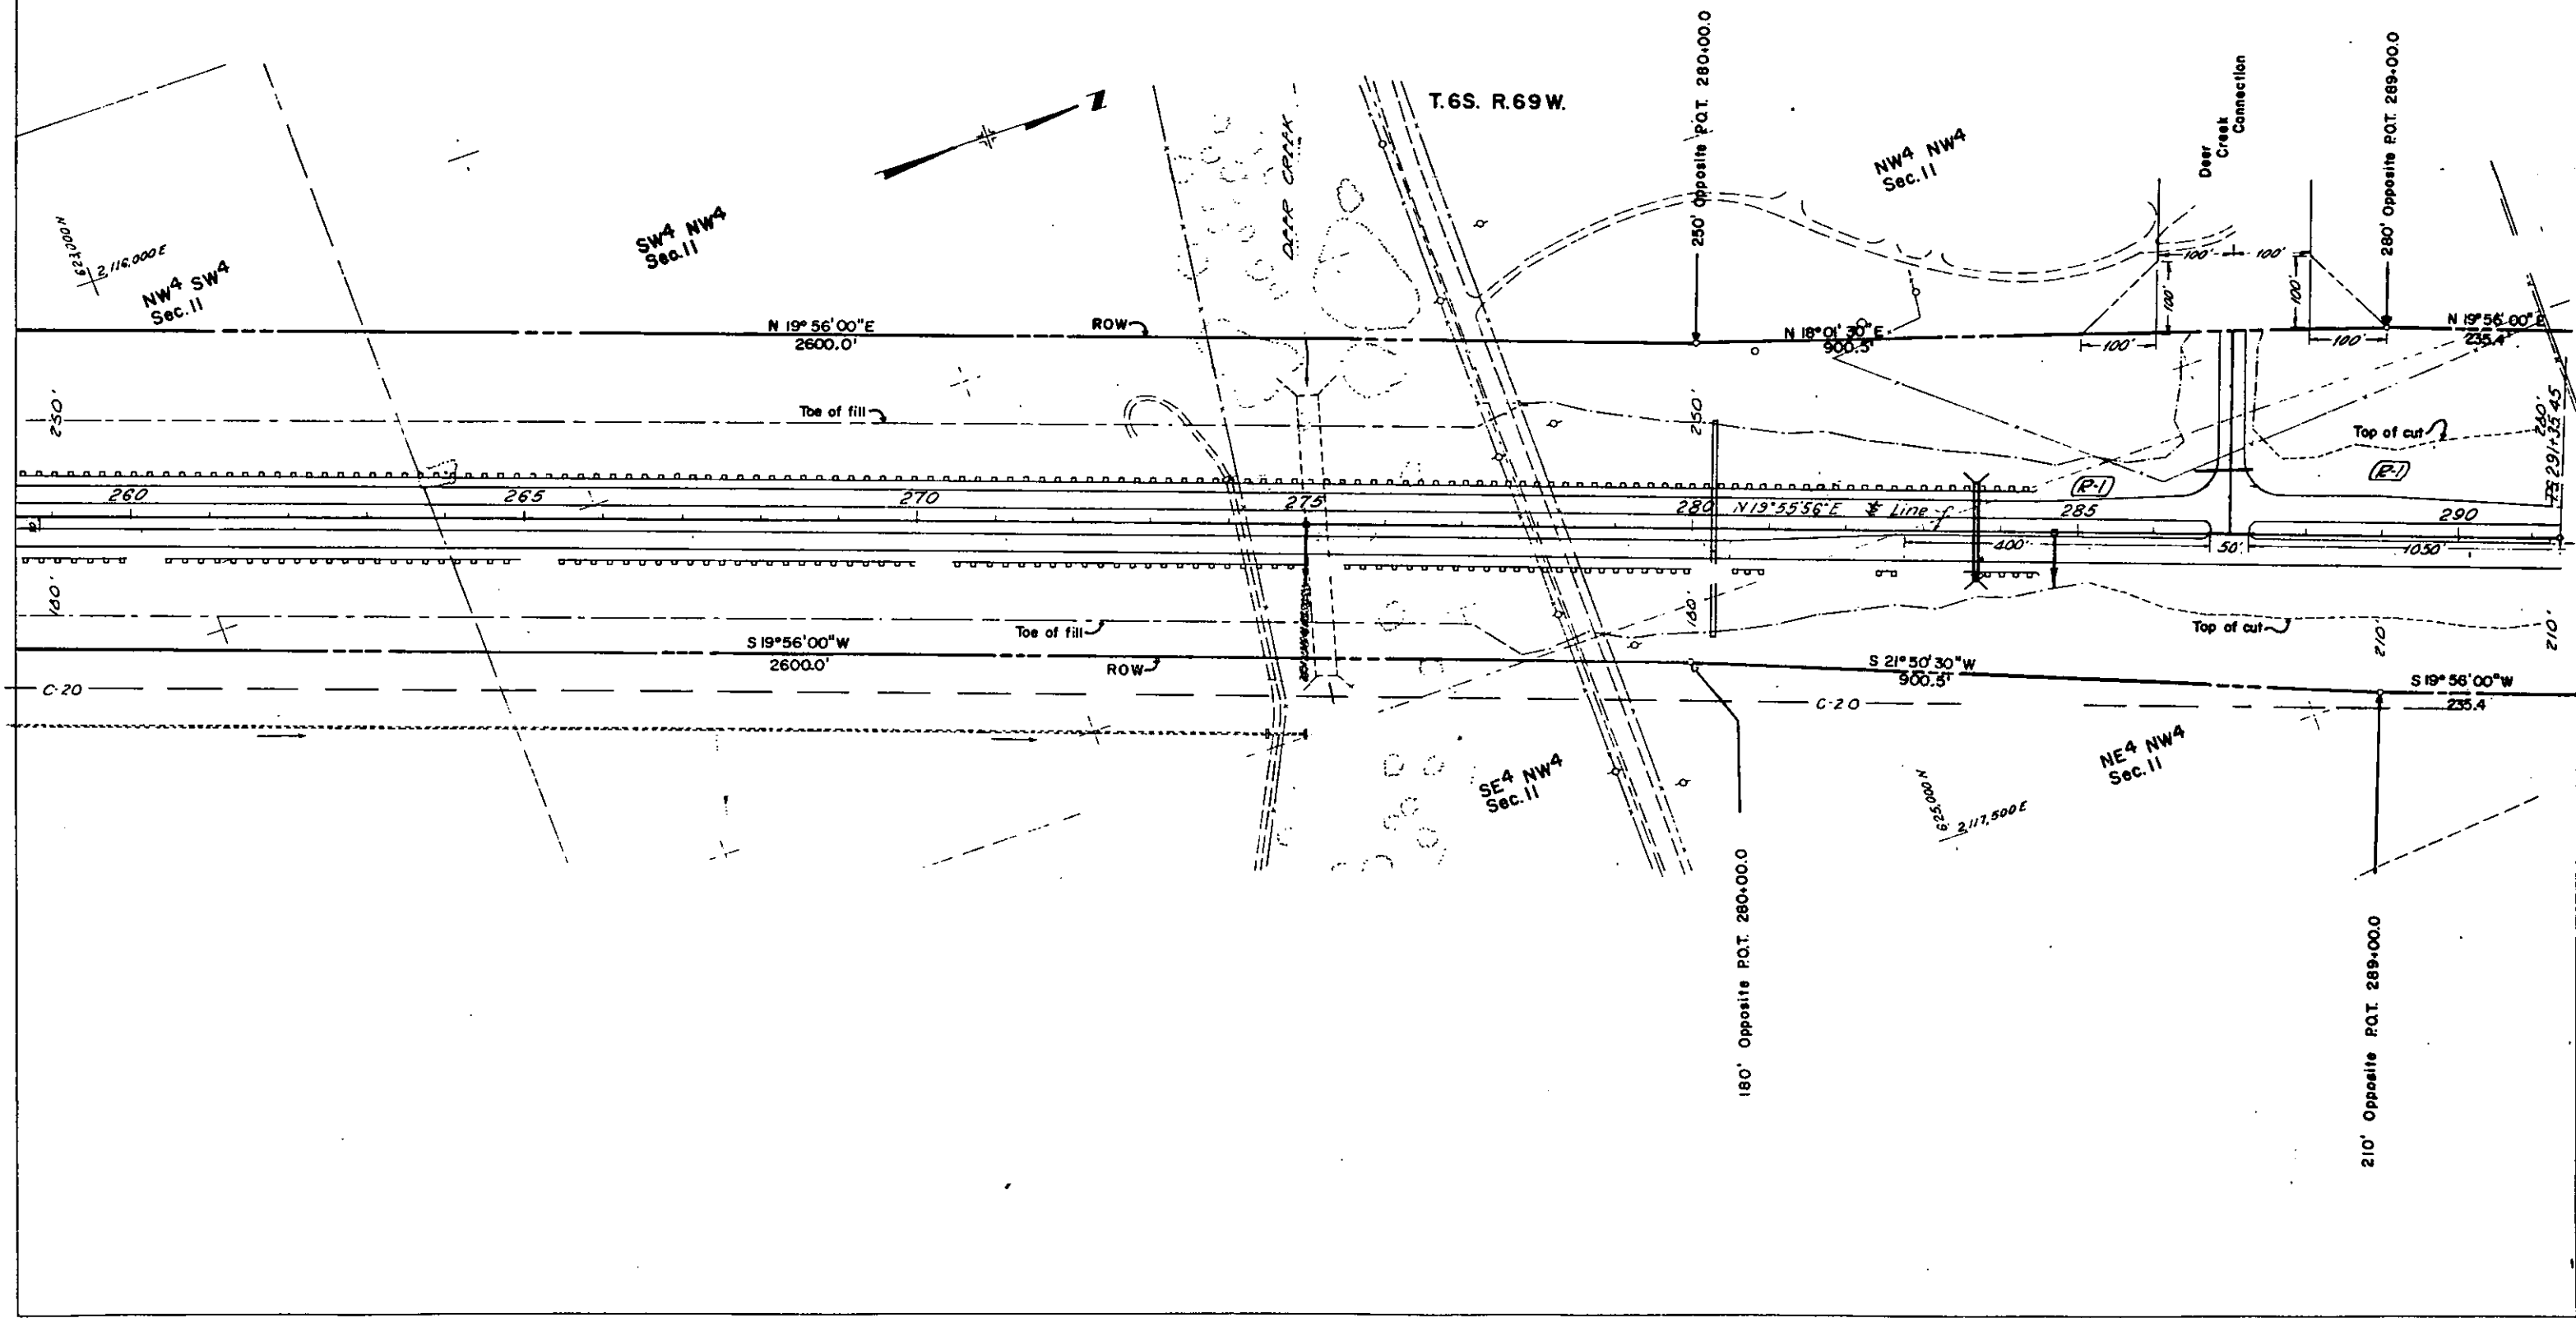

FEDERAL ROAD DISTRICT	PROJ. NO.	SHEET NO.	TOTAL SHEETS
9 COLORADO	CC-10-0075-05	10	15

REVISIONS	


RIGHT OF WAY
MARTIN PLANT - NORTH TO
US 85 AT CHATFIELD AVE.

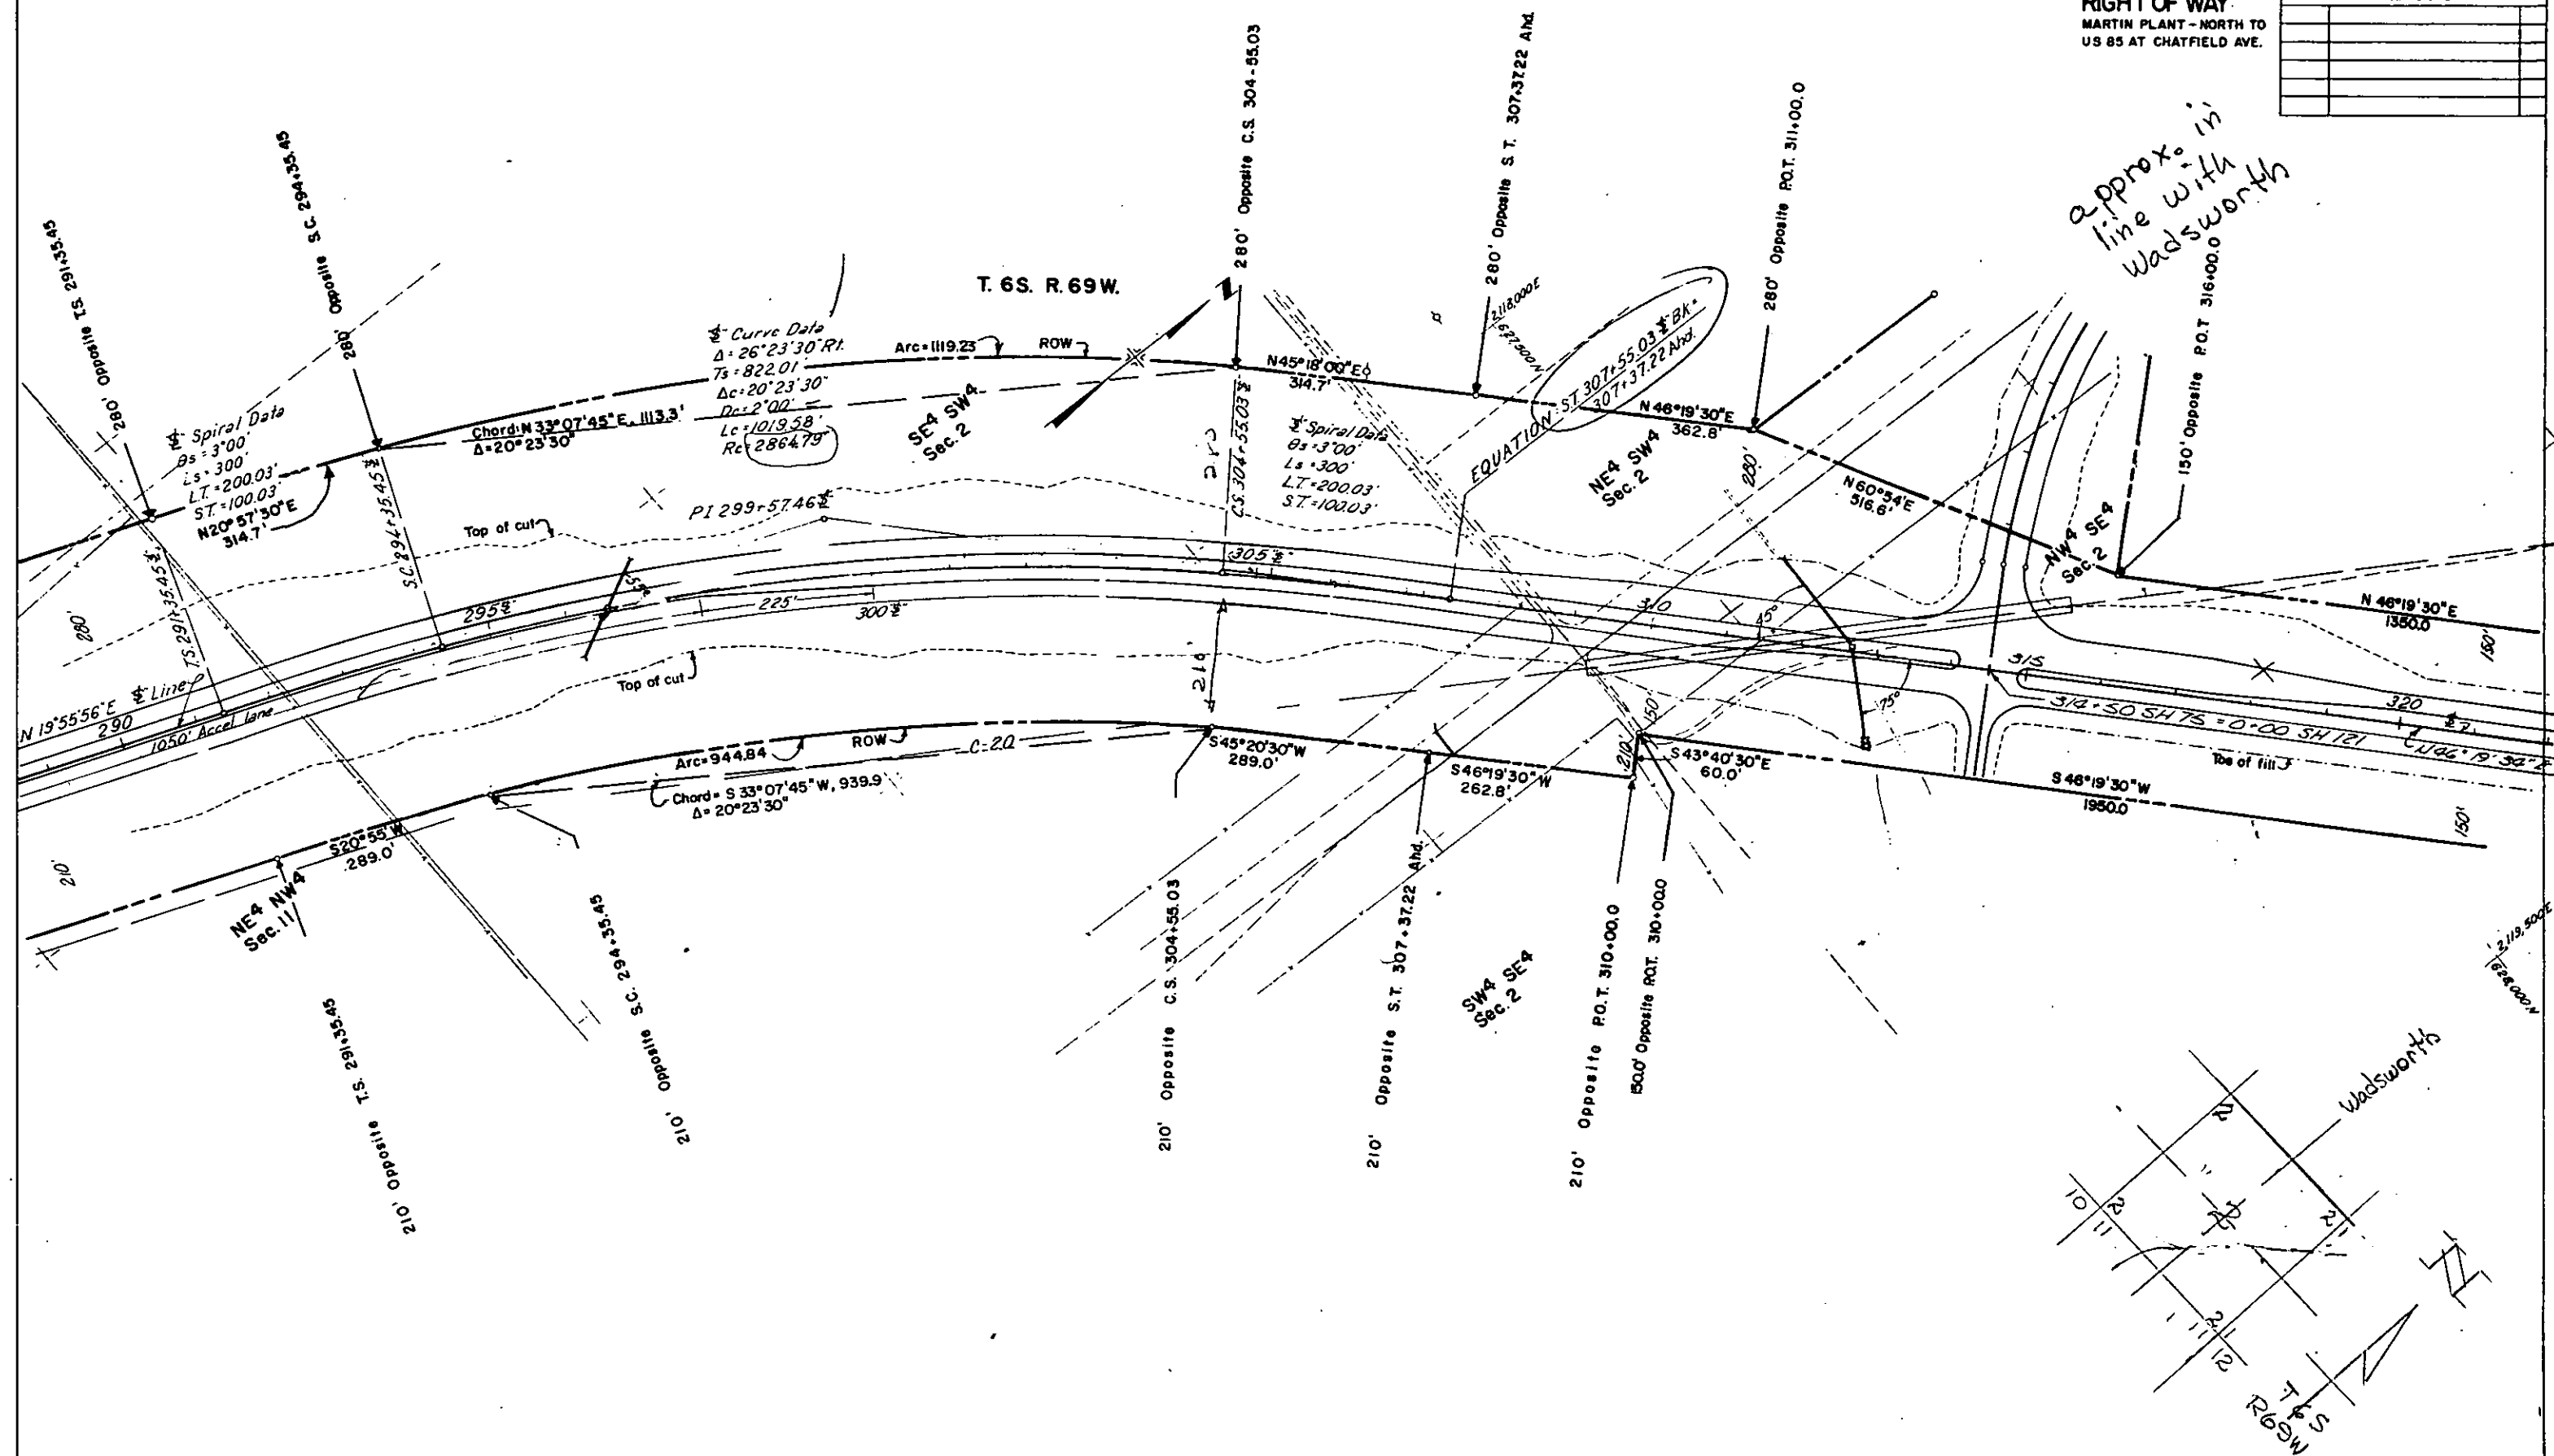

FEDERAL ROAD REGION NO.	DISTRICT	PROJ. NO.	SHEET NO.	TOTAL SHEETS
9	COLORADO	CC-10-0075-05	11	15

RIGHT OF WAY
MARTIN PLANT - NORTH TO
US 85 AT CHATFIELD AVE.


REVISIONS	

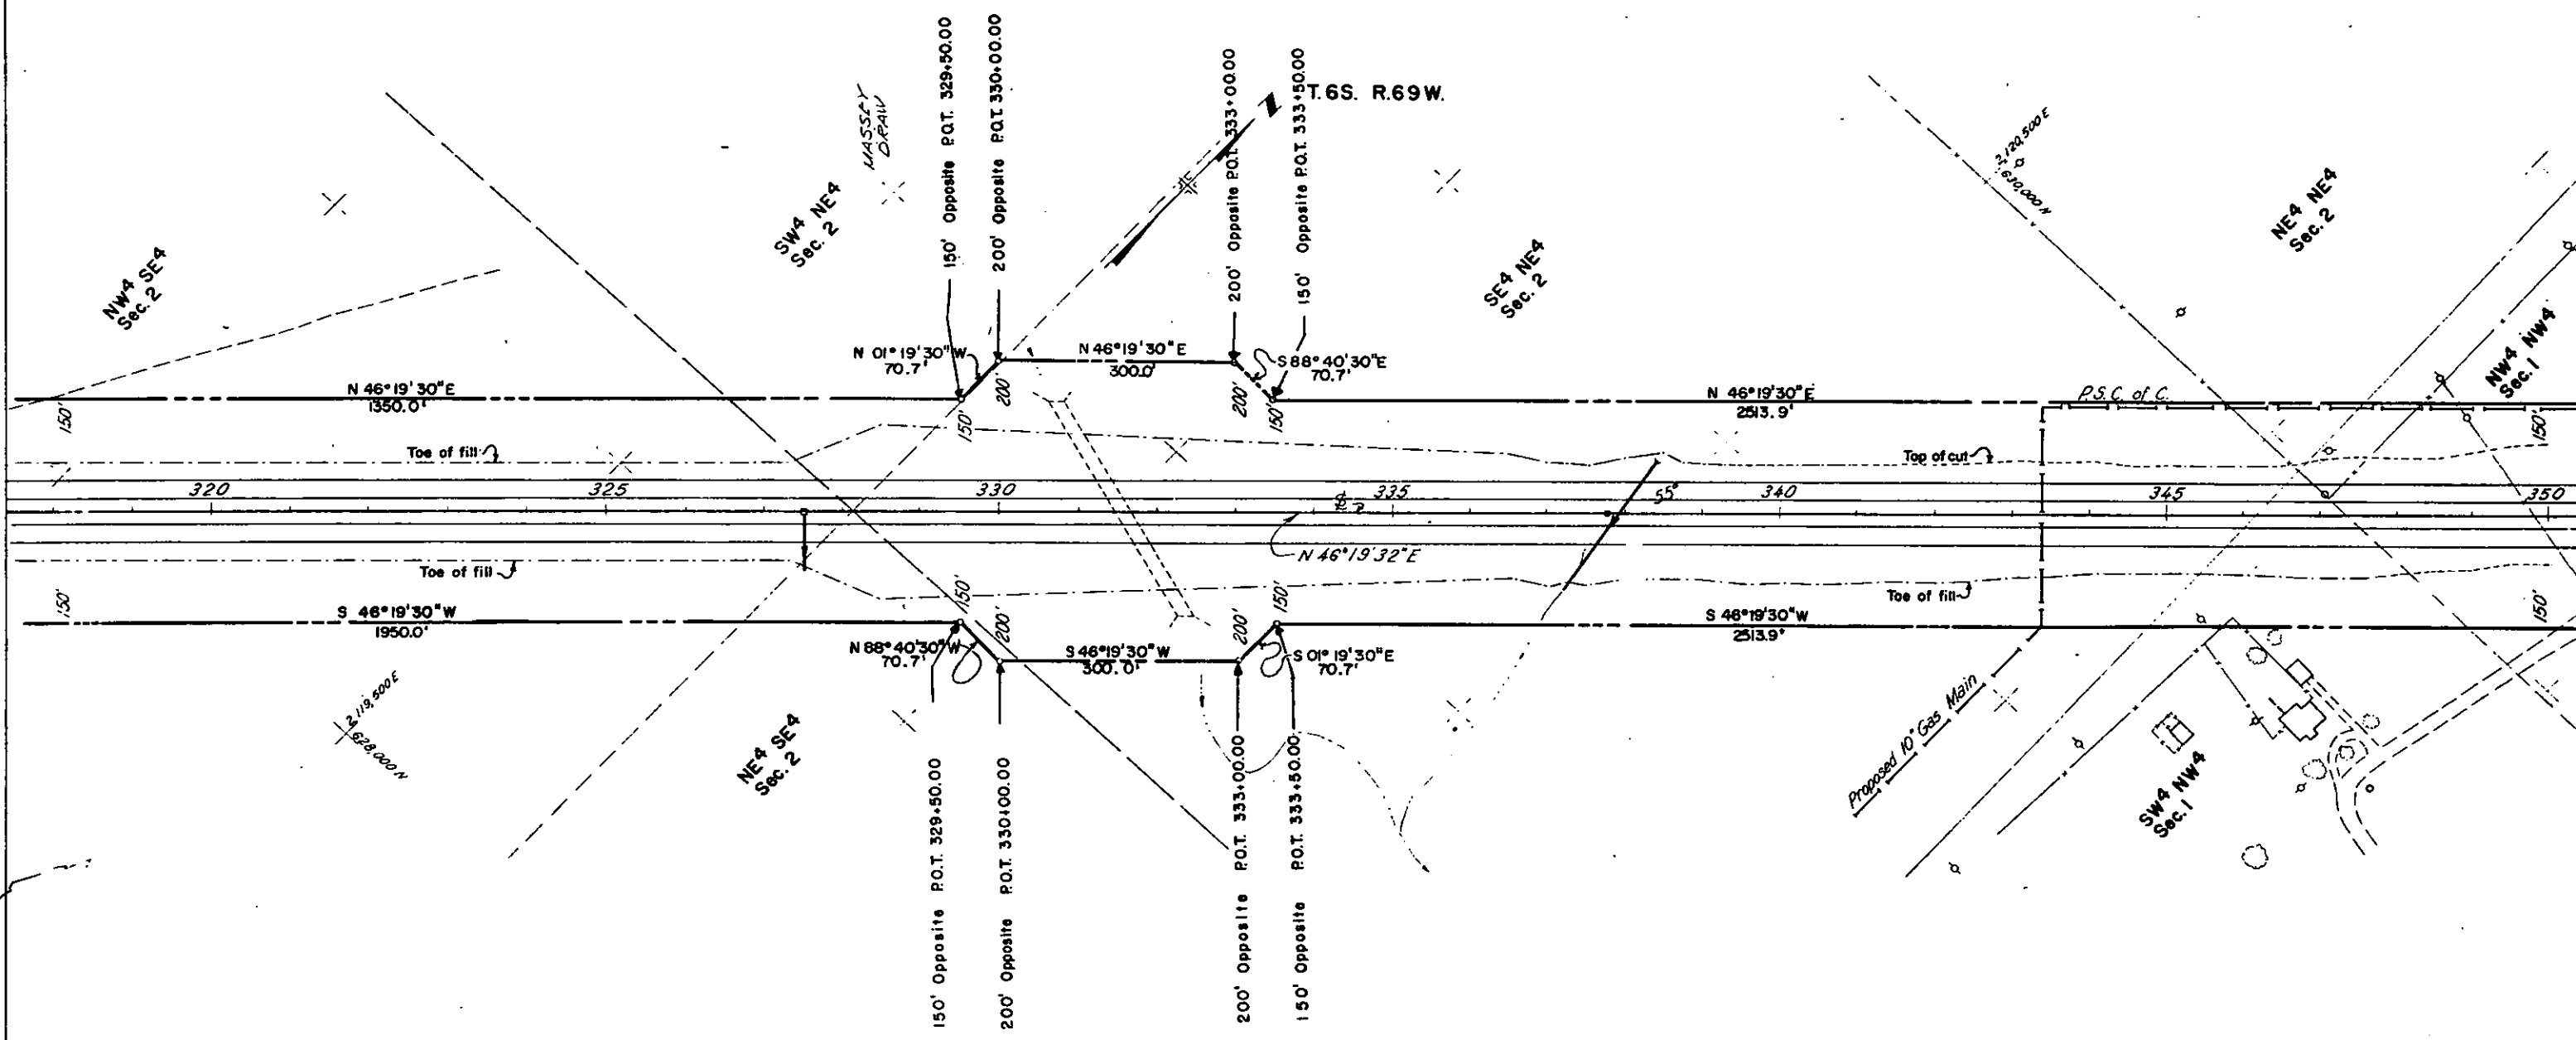

FEDERAL ROAD REGION NO.	DISTRICT	PROJ. NO.	SHEET NO.	TOTAL SHEETS
8	COLORADO	CC-10-0075-05	12	15

RIGHT OF WAY
MARTIN PLANT - NORTH TO
US 85 AT CHATFIELD AVE.


REVISIONS	
10-17-73	Revised R.O.W. Line L.S. 358+36 to 374+14.72

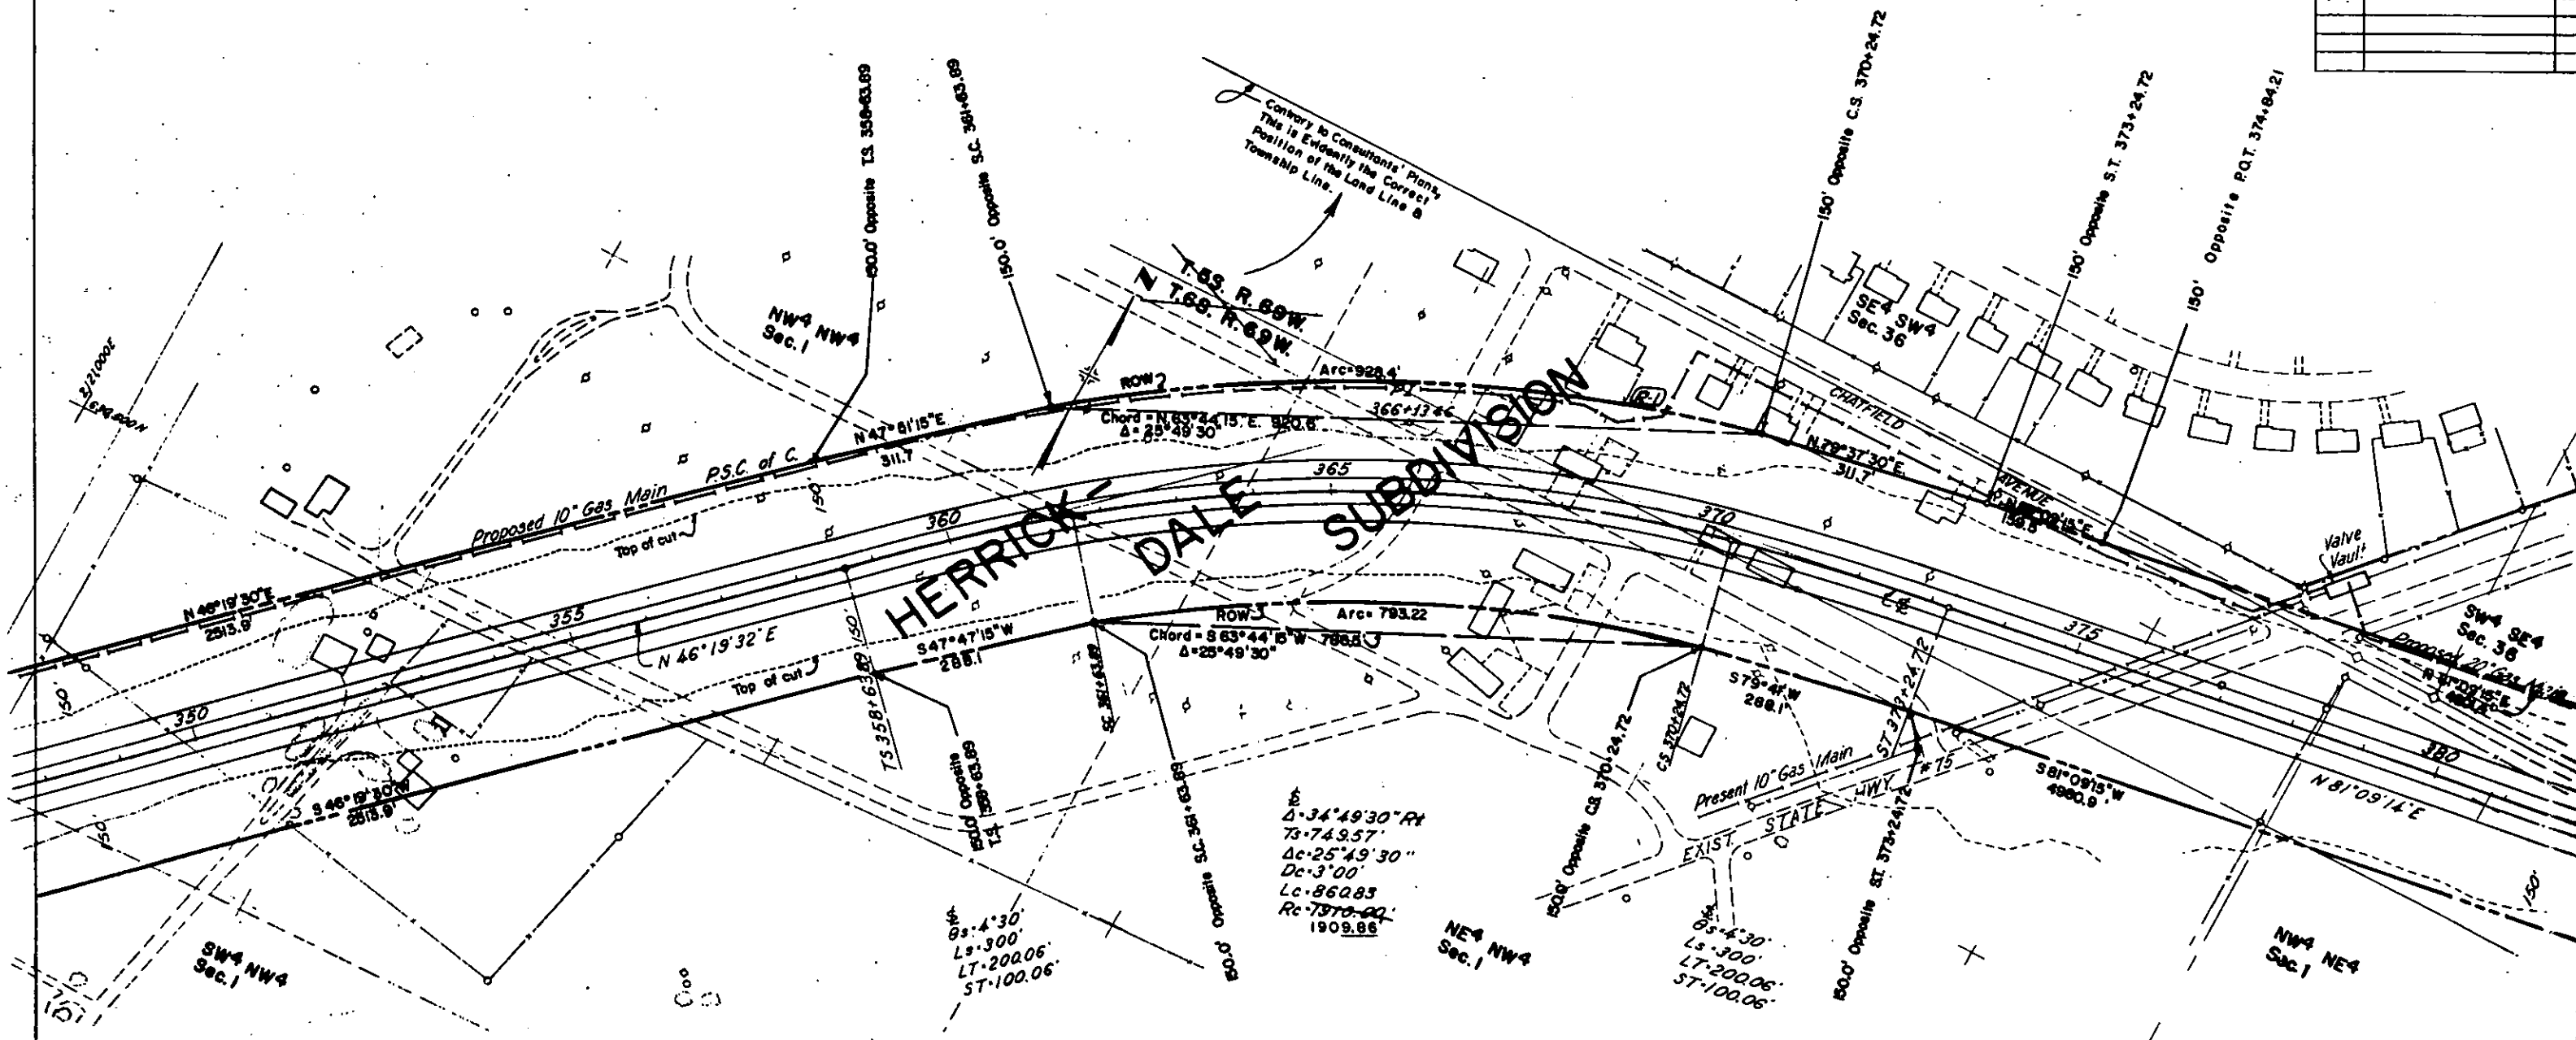


FEDERAL ROAD REGION NO.	DISTRICT	PROJ. NO.	SHEET NO.	TOTAL SHEETS
8	COLORADO	CC-10-0075-05	13	15

RIGHT OF WAY
MARTIN PLANT - NORTH TO
US 85 AT CHATFIELD AVE.

REVISIONS

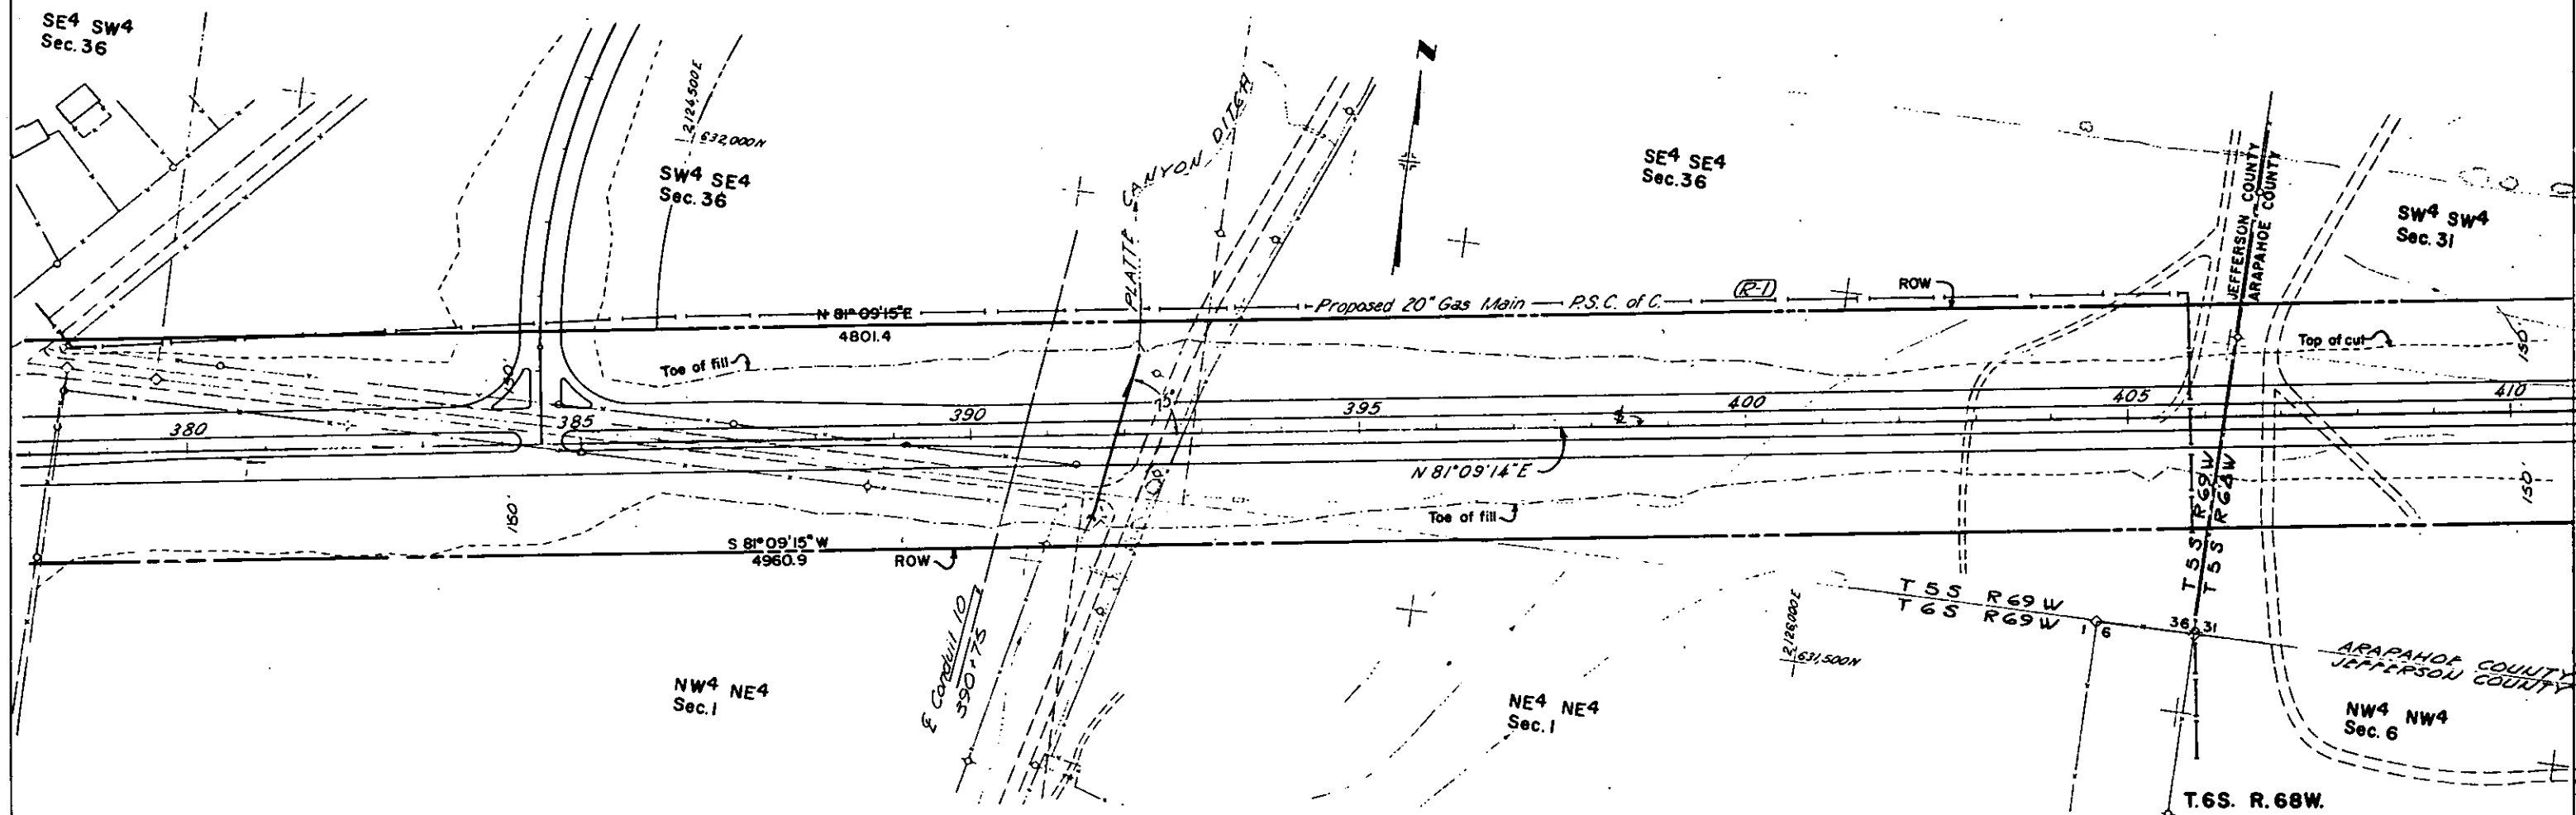


FEDERAL ROAD DESIGN NO.	DISTRICT	PROJ. NO.	SHEET NO.	TOTAL SHEETS
1	COLORADO	CC-10-0075-05	14	15
RIGHT OF WAY MARTIN PLANT - NORTH TO US 85 AT CHATFIELD AVE.				
REVISIONS				

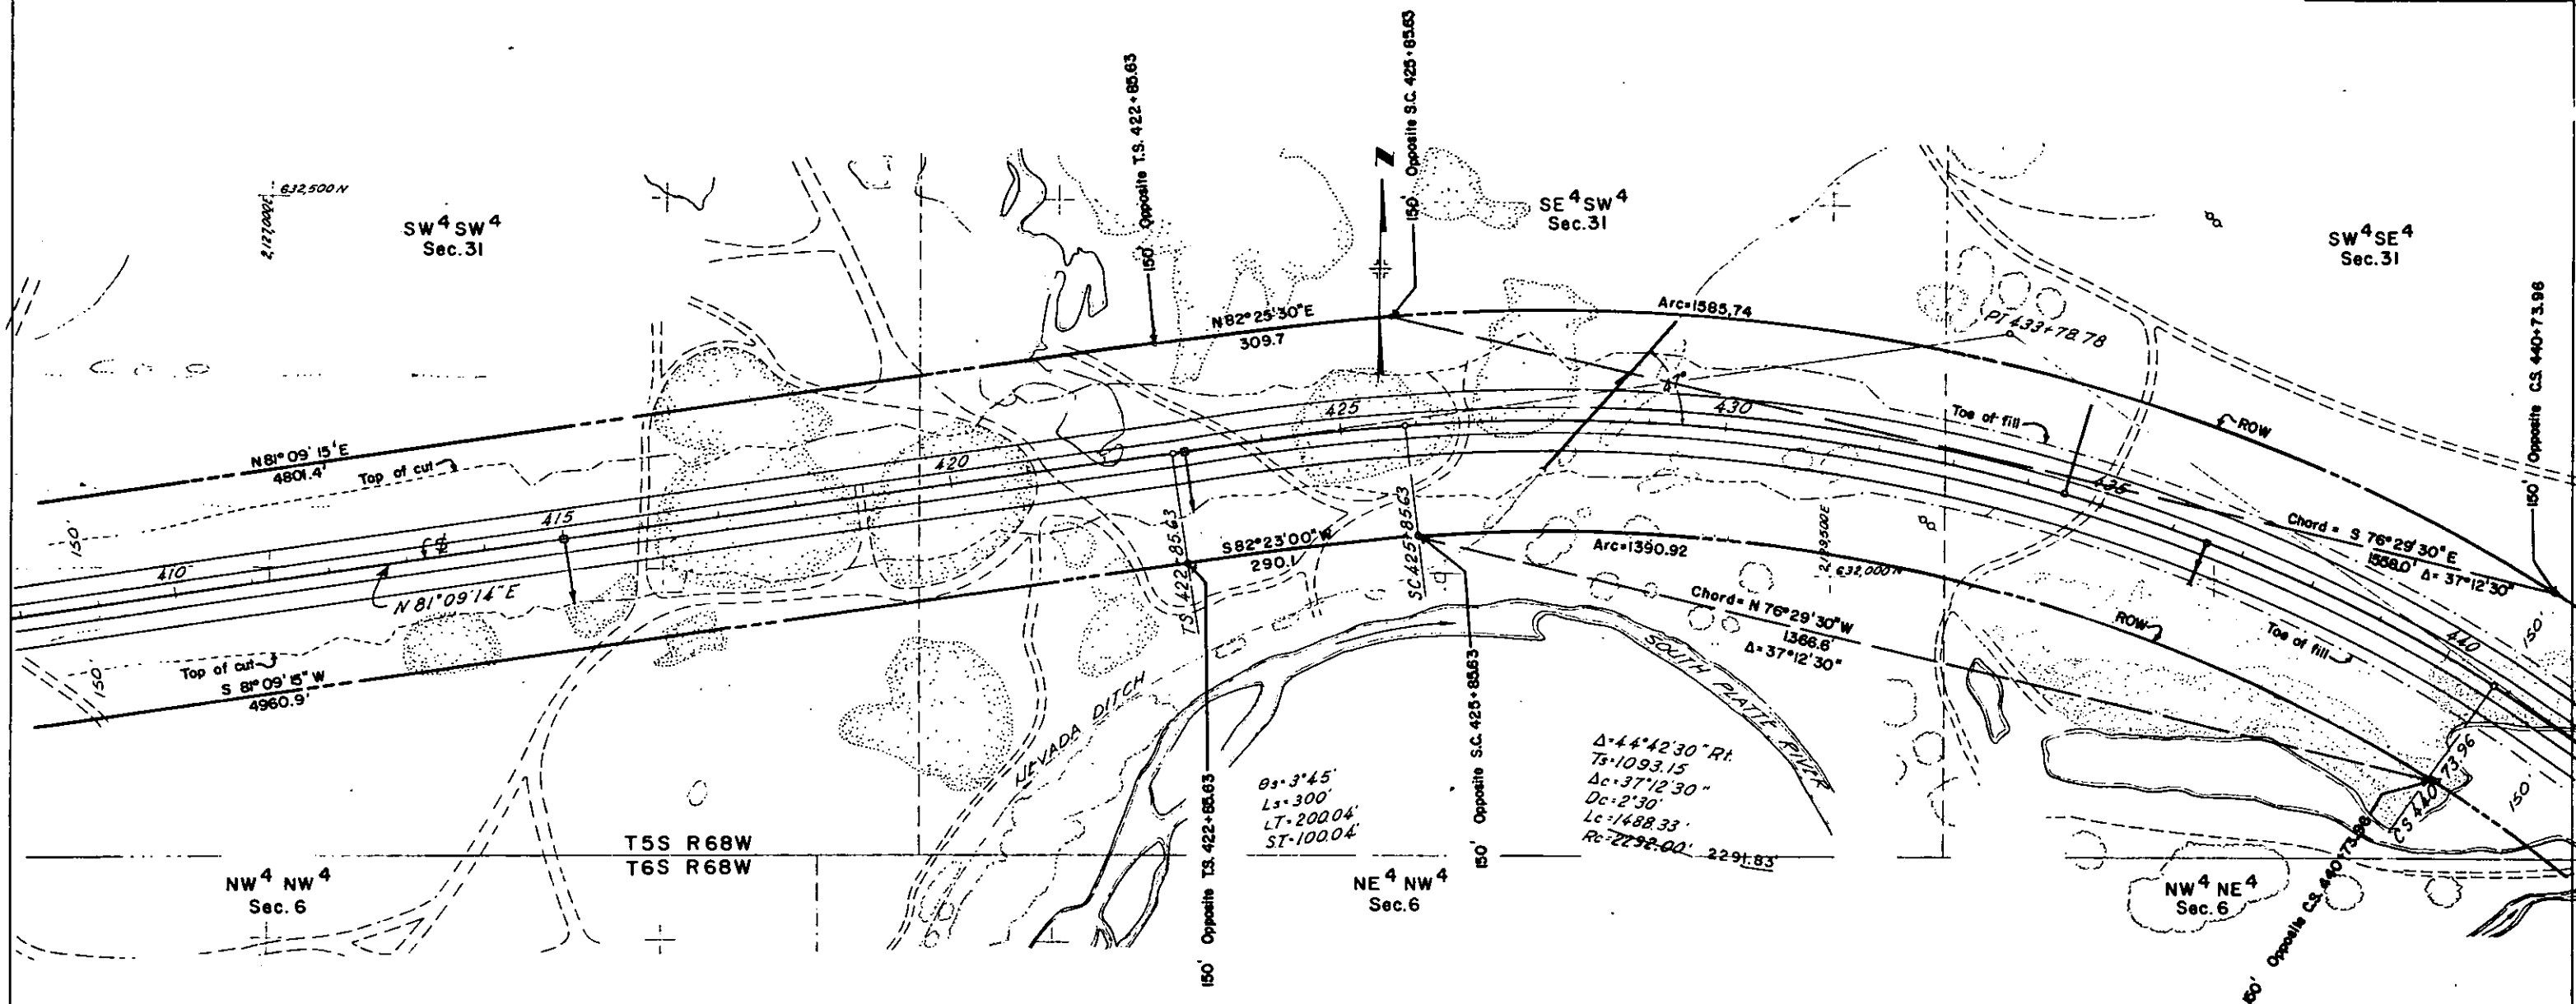

FEDERAL ROAD REVISION NO.	DISTRICT	PROJ. NO.	SHEET NO.	TOTAL SHEETS
1	COLORADO	CC-10-0075-05	15	15

REVISIONS	

RIGHT OF WAY
MARTIN PLANT-NORTH TO
U.S. 85 AT CHATFIELD AVE.

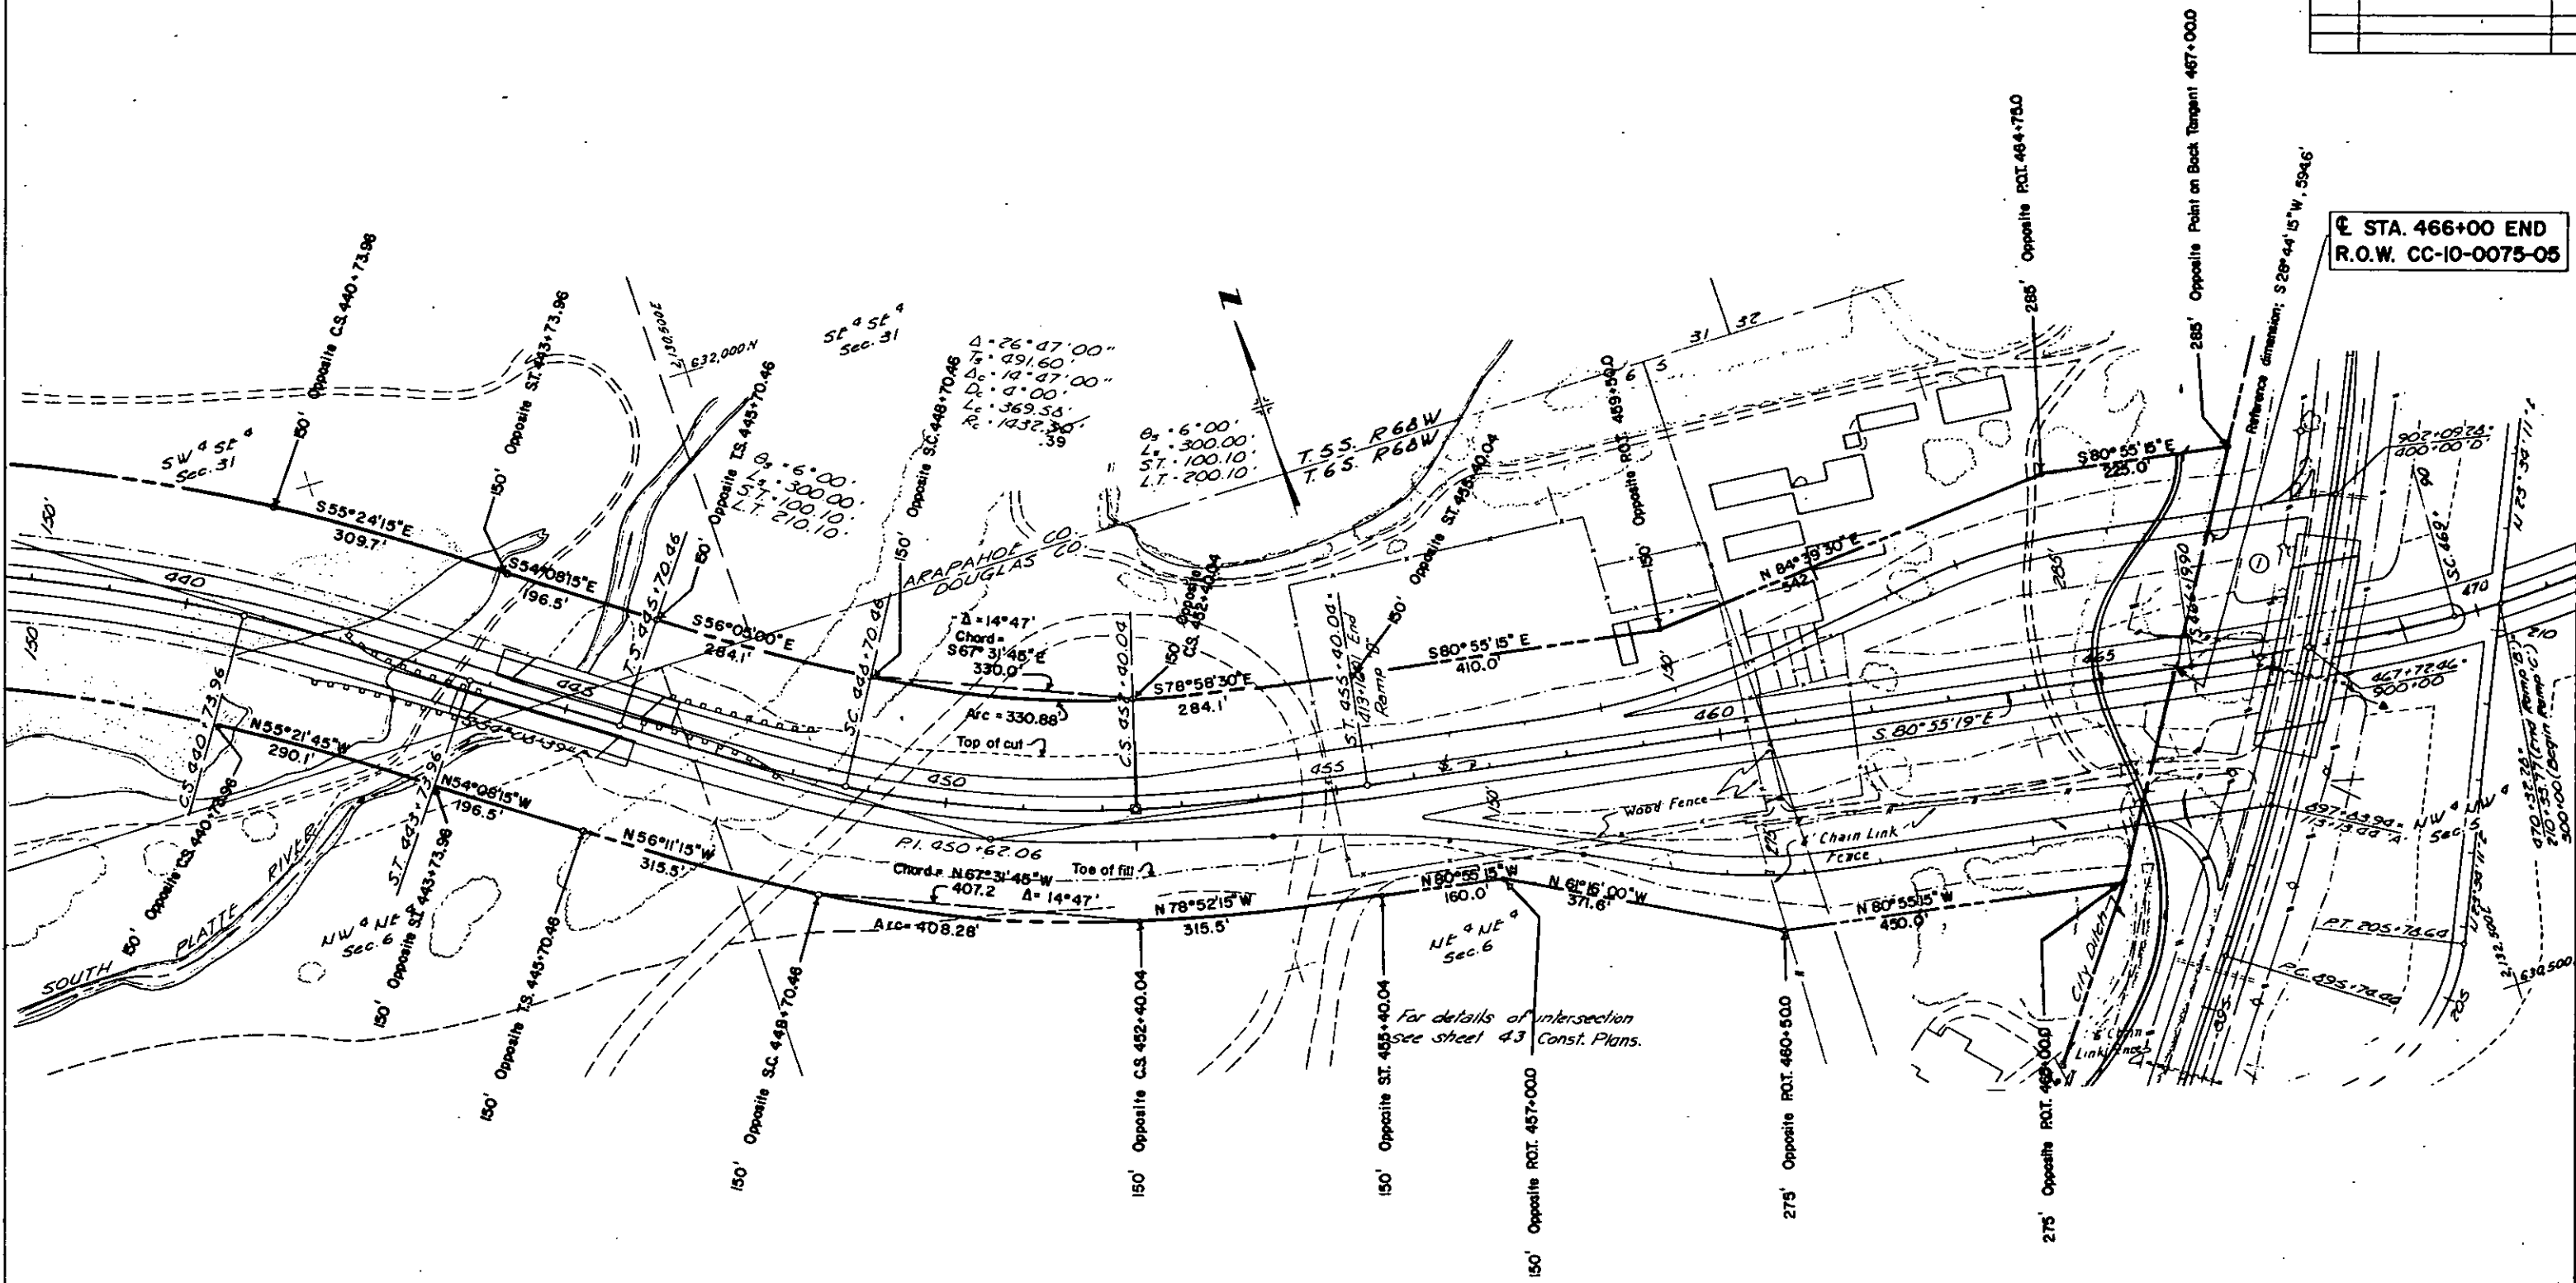

± STA. 466+00 END
R.O.W. CC-10-0075-05

For details of intersection
see sheet 4.3 Const. Plans.