

STATE DEPARTMENT OF HIGHWAYS

DIVISION OF HIGHWAYS—STATE OF COLORADO

CONVENTIONAL SIGNS

- County Line
- Township or Range Line
- Land Lines
- Property or Tract Line
- City Limits
- Railroad
- Existing Road
- New Road
- Control of Access
- Access denied by Deed
- Right of Way Line
- Protected by Freeway (Virgin Location)
- Top of Cuts
- Toe of Fills
- Barbed Wire Fence
- Chain Link Fence
- Woven Wire-Combination Fence
- Stone Fence
- Wood Fence
- Clear Fence
- Trees
- PL = Property Line



ECONOMIC DEVELOPMENT ADMINISTRATION PROJECT NO. 05-01-01977
COLORADO PROJECT NO. CC02-0050-14

STATE HIGHWAY NO. 50-B
 PUEBLO COUNTY

RIGHT OF WAY


SCALE OF ORIGINAL DRAWINGS
 PLAN SHEETS 1" = 100'

OWNERSHIP MAPS 1" = 400'

R.O.W. LENGTH OF PROJECT = 1989.3' = 0.377 MILE

STA. 177+07.8 (Surv.)
 END R.O.W. PROJ. CC02-0050-14

STA. 157+18.5 (Surv.)
 BEG. R.O.W. PROJ.
 CC02-0050-14

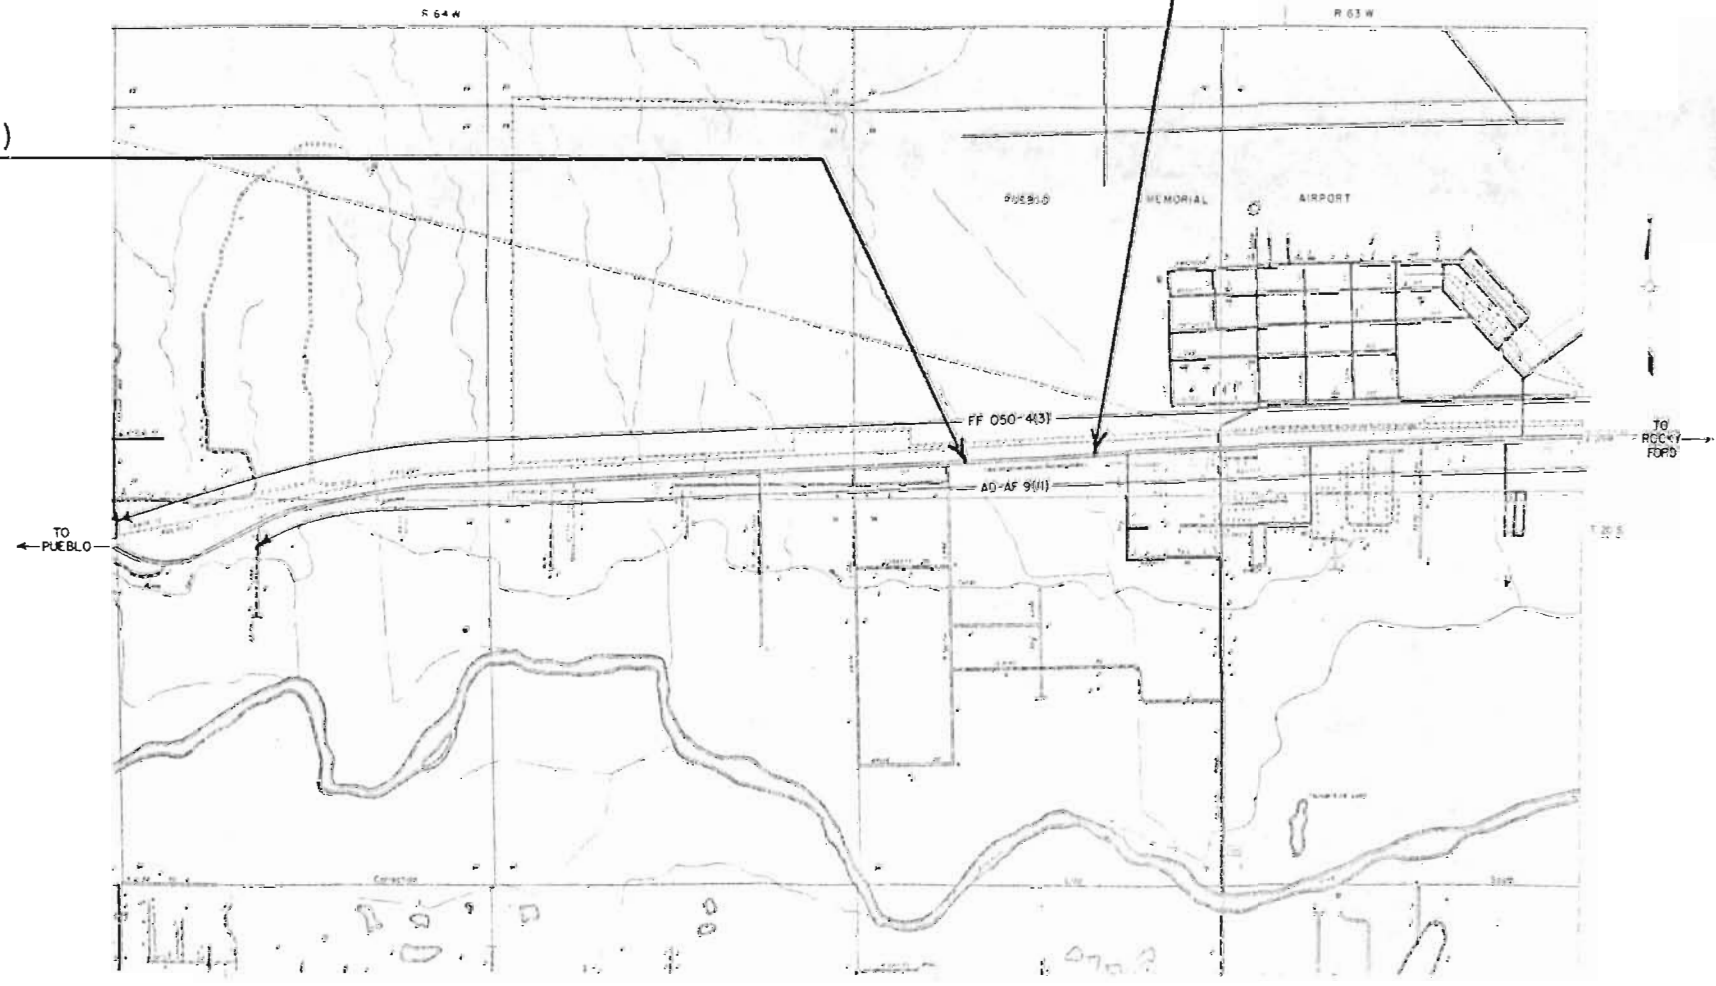

FEDERAL ROAD DISTRICT NO.	DIVISION	PROJECT NO.	SHEET NO.
22	COLORADO	CC02-0050-14	1

RIGHT OF WAY		REVISIONS	
SH 50B AT PUEBLO AIRPORT ENTRANCE			

SHEET NO.	INDEX OF SHEETS
1	TITLE SHEET
2	TABULATION OF PROPERTIES
3	LINE SHEET
4	OWNERSHIP MAP

FILE COPY
DO NOT REMOVE

DIVISION OF HIGHWAYS
 APPROVED: *[Signature]* 9/20/91
 CHIEF ENGINEER DATE

CITY OF PUEBLO
 DEPARTMENT OF TRANSPORTATION
 APPROVED: _____
 DIVISION OF TRANSPORTATION DATE


[illegible]

FEDERAL ROAD DISTRICT NO.	DIVISION	PROJ. NO.	SHEET NO.	TOTAL SHEETS
333	COLORADO	CC 02-0050-14	3	4

REVISIONS	

RIGHT OF WAY
S.H. 508 AT PUEBLO AIRPORT
ENTRANCE

ORIGINAL SCALE: 1" = 100'
P.L. = Property Line

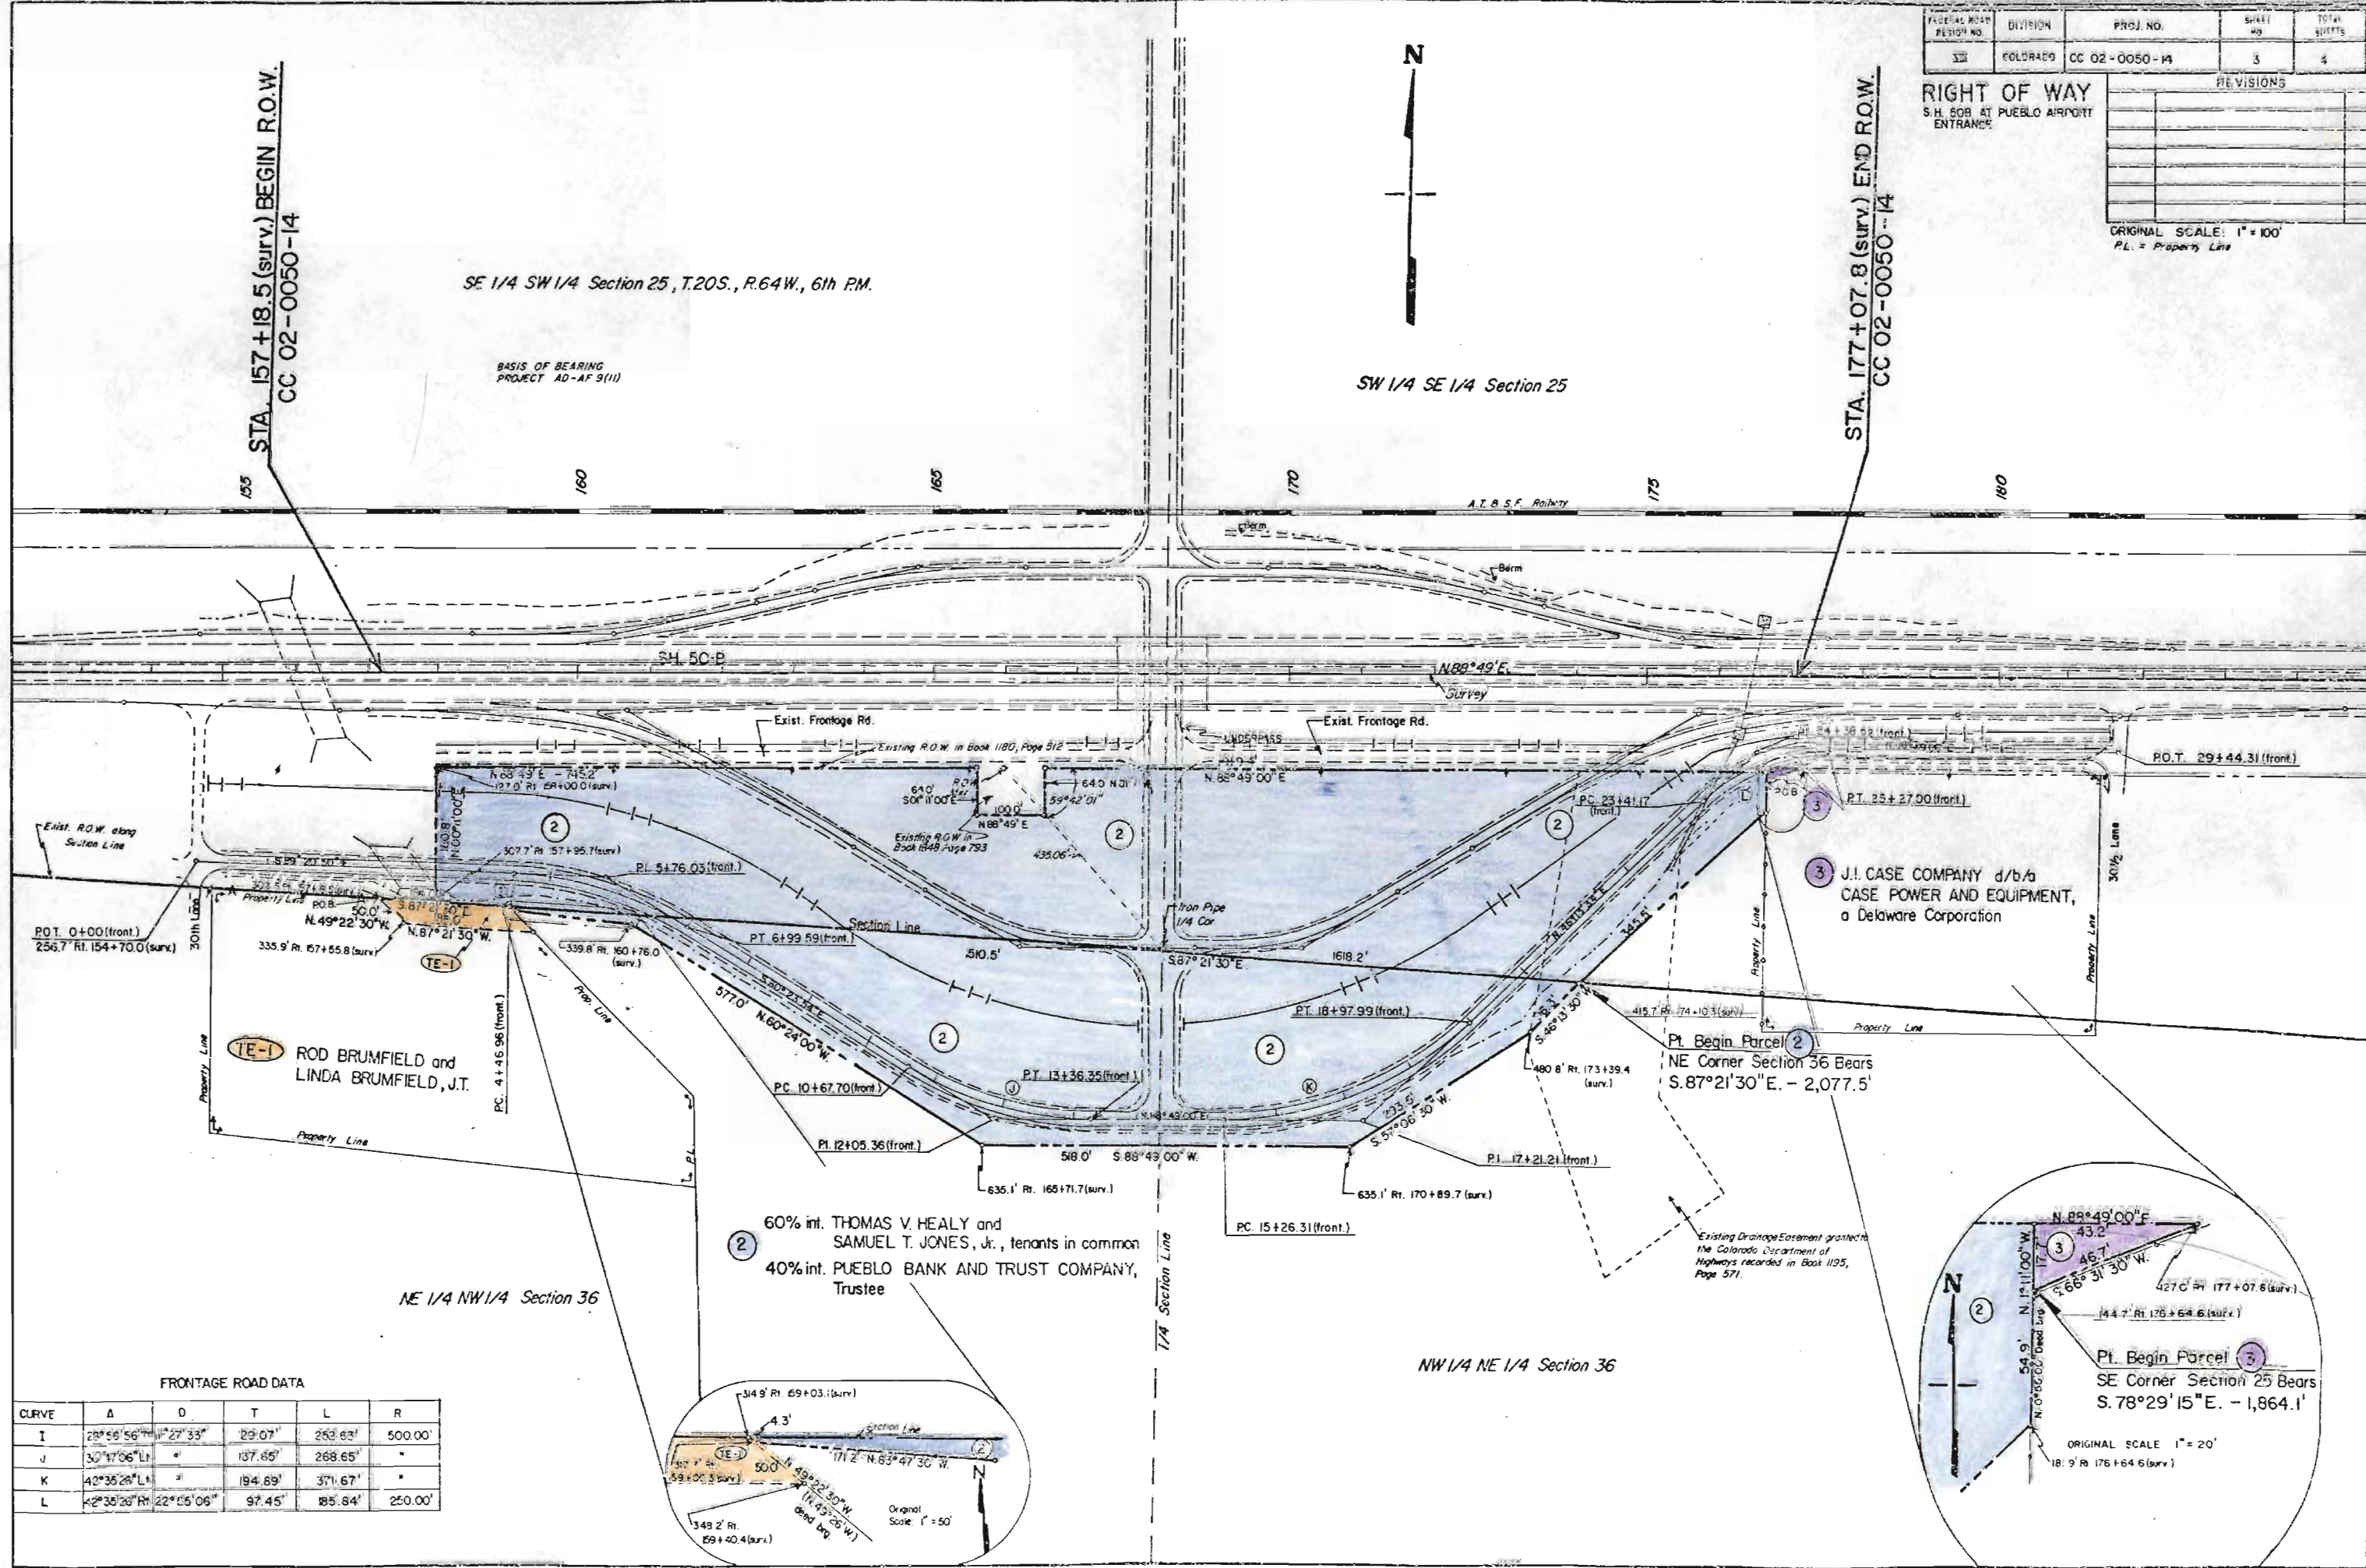

SE 1/4 SW 1/4 Section 25, T.20S., R.64W., 6th P.M.

SW 1/4 SE 1/4 Section 25

BASIS OF BEARING
PROJECT AD-AF 9(11)

STA. 157+18.5 (surv.) BEGIN R.O.W.
CC 02-0050-14

STA. 177+07.8 (surv.) END R.O.W.
CC 02-0050-14

FRONTAGE ROAD DATA

CURVE	A	D	T	L	R
I	28°59'56" W	11°27'33"	29.07'	262.63'	500.00'
J	30°17'06" W	"	137.85'	268.65'	"
K	42°35'26" W	"	194.89'	371.67'	"
L	42°38'28" W	22°05'06"	97.45'	185.84'	250.00'


NE 1/4 NW 1/4 Section 36

60% int. THOMAS V. HEALY and
SAMUEL T. JONES, Jr., tenants in common
40% int. PUEBLO BANK AND TRUST COMPANY,
Trustee

NW 1/4 NE 1/4 Section 36

J.I. CASE COMPANY d/b/a
CASE POWER AND EQUIPMENT,
a Delaware Corporation

Existing Drainage Easement granted to
the Colorado Department of
Highways recorded in Book 1195,
Page 571.

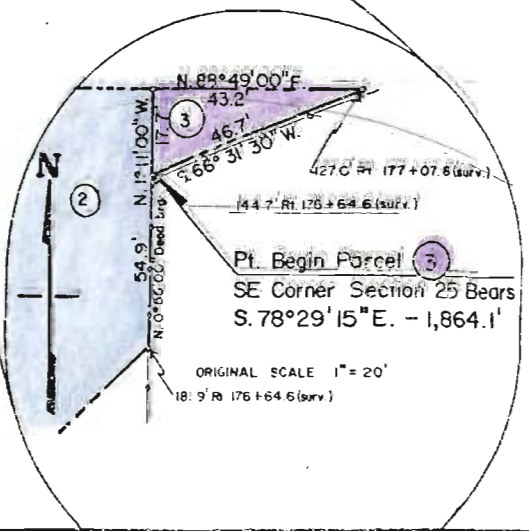

ORIGINAL SCALE: 1" = 20'
18.9' R. 176+64.6 (surv.)

BRASS CAP
W/NE COR SEC 3A