


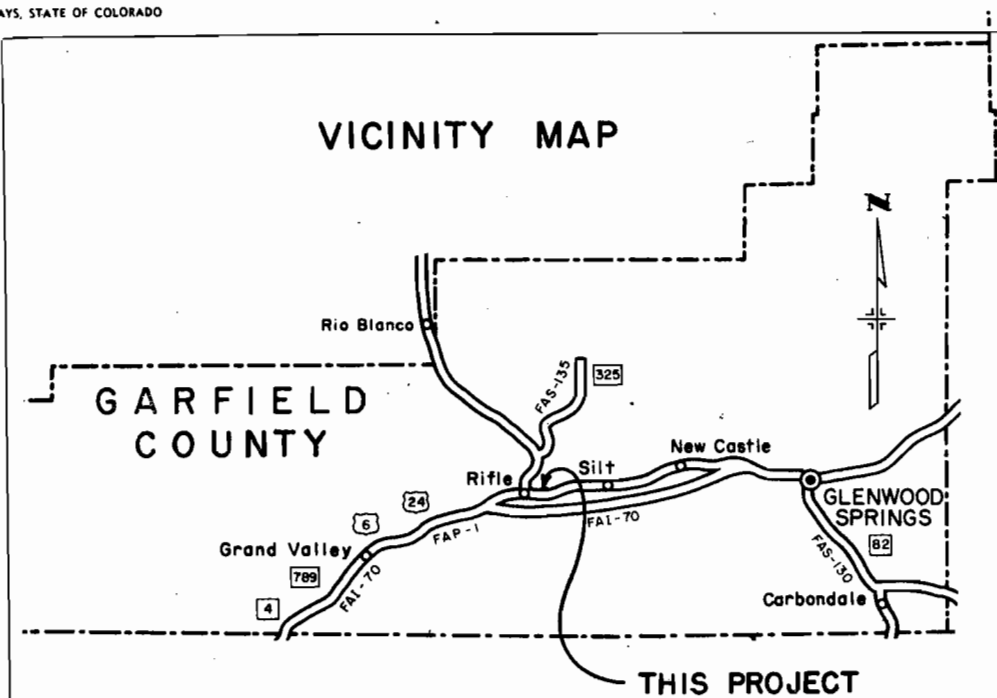


DEPARTMENT OF HIGHWAYS STATE OF COLORADO

FEDERAL AID PROJECT NO. C J F 001-1(2)
STATE HIGHWAY NO. 4
GARFIELD COUNTY

JUNKYARD INVENTORY RECORD				
ROAD SEC. NO.	NEW J-YD NO.	MILEAGE FR. BGN SECTION	LAND USE	SIZE OF J-YD
032	002	2.39	5	7.00

FEDERAL ROAD REGION NO.	DISTRICT	PROJ NO.	SHEET NO.	TOTAL SHEETS
0	COLORADO	CJF 001-1(2)	1	2

RIGHT OF WAY 2.25 MI. E. OF RIFLE
CONVENTIONAL SIGNS

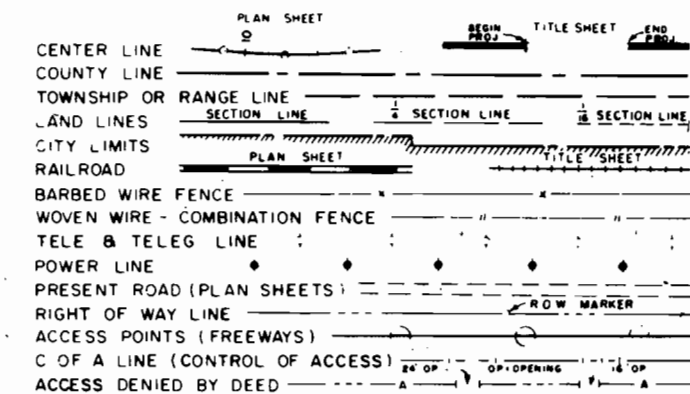


INDEX OF SHEETS

SHEET NO.

1
2

TITLE SHEET
PLAN SHEET

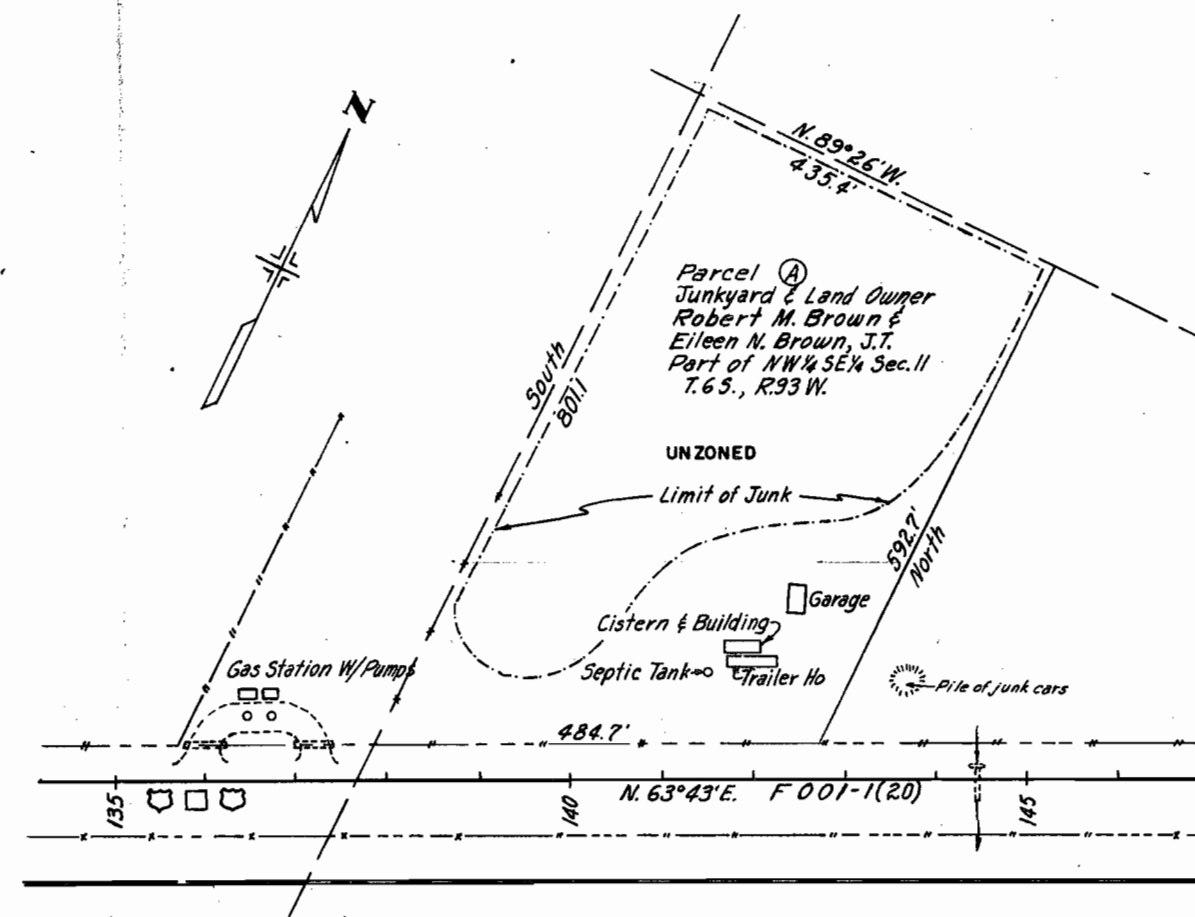

DEPARTMENT OF HIGHWAYS
STATE OF COLORADO

APPROVED:

CHIEF ENGINEER



DATE

DEPARTMENT OF TRANSPORTATION
FEDERAL HIGHWAY ADMINISTRATION
BUREAU OF PUBLIC ROADS

APPROVED:

DATE

DIVISION ENGINEER

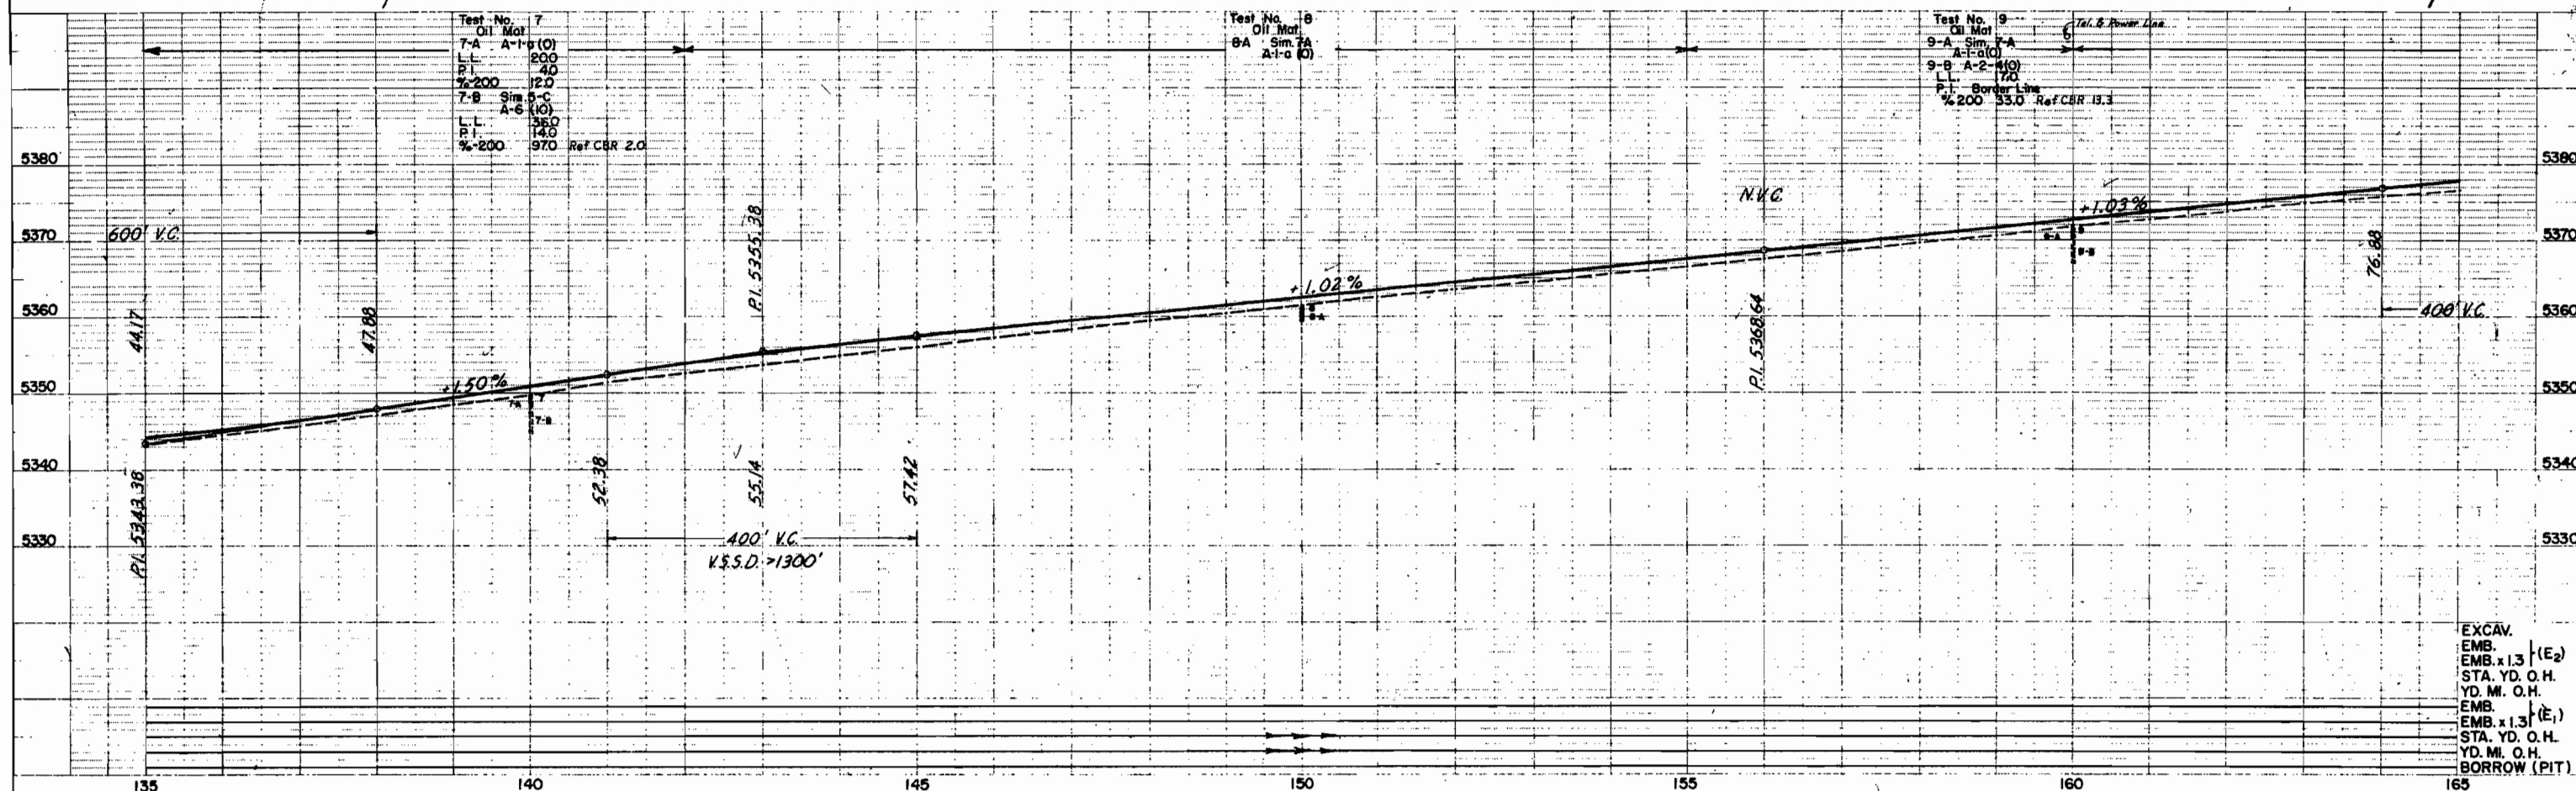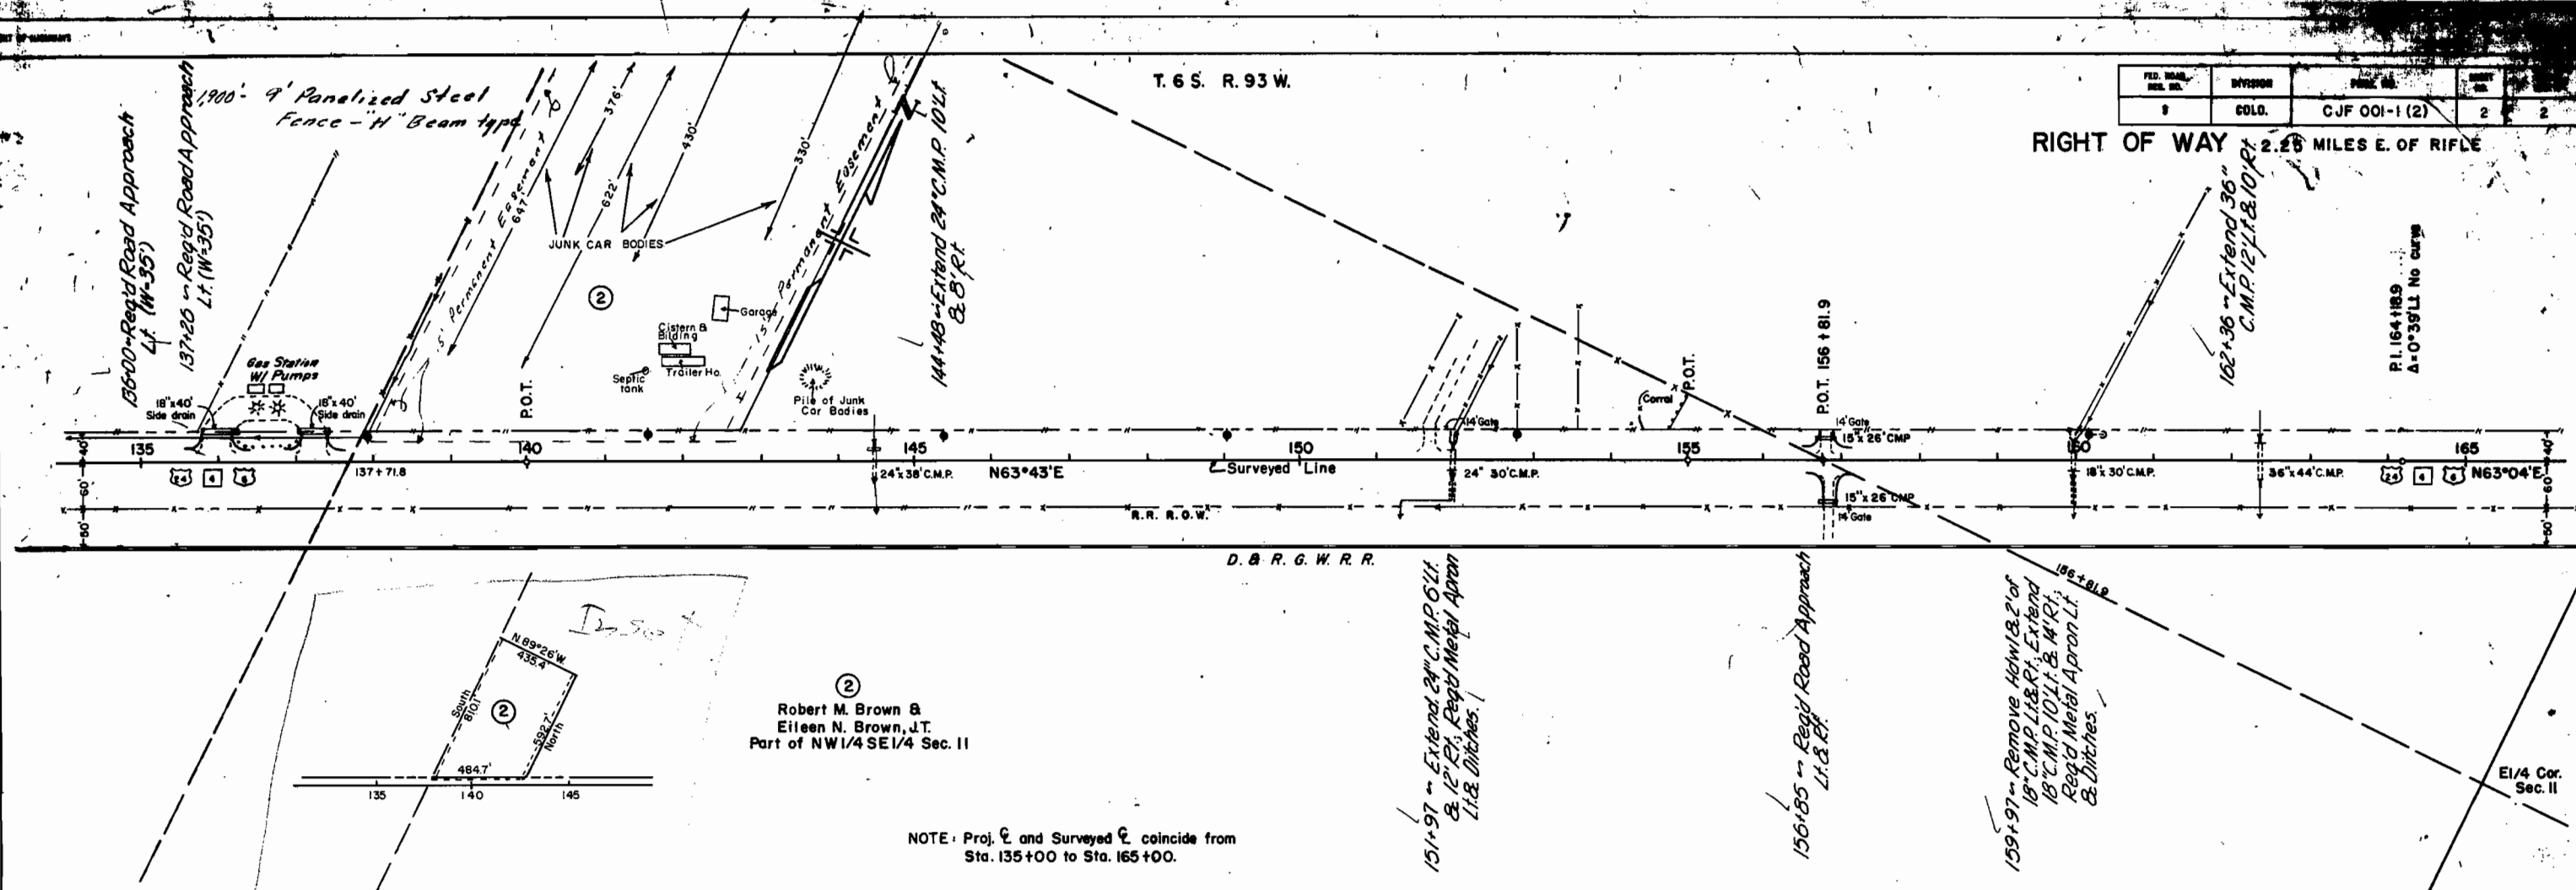

EXCAV.
EMB.
EMB. x 1.3 (E₂)
STA. YD. O. H.
YD. MI. O. H.
EMB.
EMB. x 1.3 (E₁)
STA. YD. O. H.
YD. MI. O. H.
BORROW (PIT)