


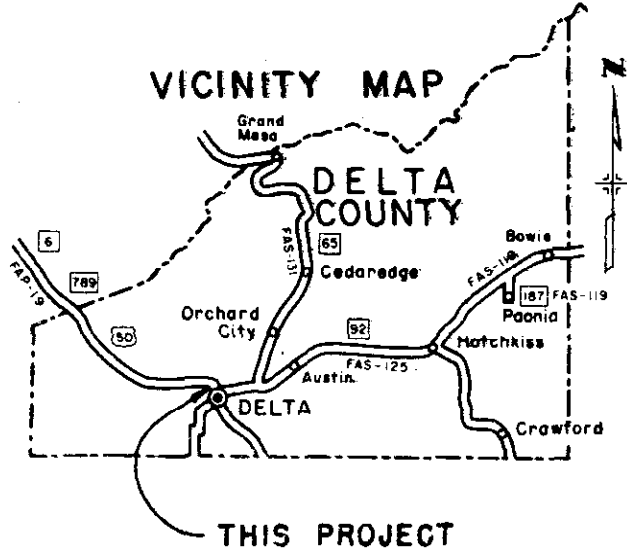

DEPARTMENT OF HIGHWAYS STATE OF COLORADO

FEDERAL AID PROJECT NO. C J F 019-1(I)
STATE HIGHWAY NO. 6
DELTA COUNTY

JUNKYARD INVENTORY RECORD

ROAD SEC. NO.	NEW J-YD NO.	MILEAGE FR. BGN SECTION	LAND USE	SIZE OF J-YD
214	003	21.83	5	10.00

FEDERAL ROAD REGION NO.	DISTRICT	PROJ NO	SHEET NO	TOTAL SHEETS
	COLORADO	CJF 019-1(I)	1	


CONVENTIONAL SIGNS

CENTER LINE	PLAN SHEET	TITLE SHEET	END
COUNTY LINE			
TOWNSHIP OR RANGE LINE			
LAND LINES	SECTION LINE	SECTION LINE	SECTION LINE
CITY LIMITS	PLAN SHEET	TITLE SHEET	END
RAILROAD			
BARBED WIRE FENCE			
WOVEN WIRE - COMBINATION FENCE			
TELE & TELEG LINE	0	0	0
POWER LINE			
PRESENT ROAD (PLAN SHEETS)			
RIGHT OF WAY LINE			
ACCESS POINTS (FREEWAYS)			
C OF A LINE (CONTROL OF ACCESS)			
ACCESS DENIED BY DEED			

INDEX OF SHEETS

- SHEET NO. 1 VICINITY MAP & TITLE SHEET.
2 LOCATION MAP.

PROJECT CJF 019-1(I)

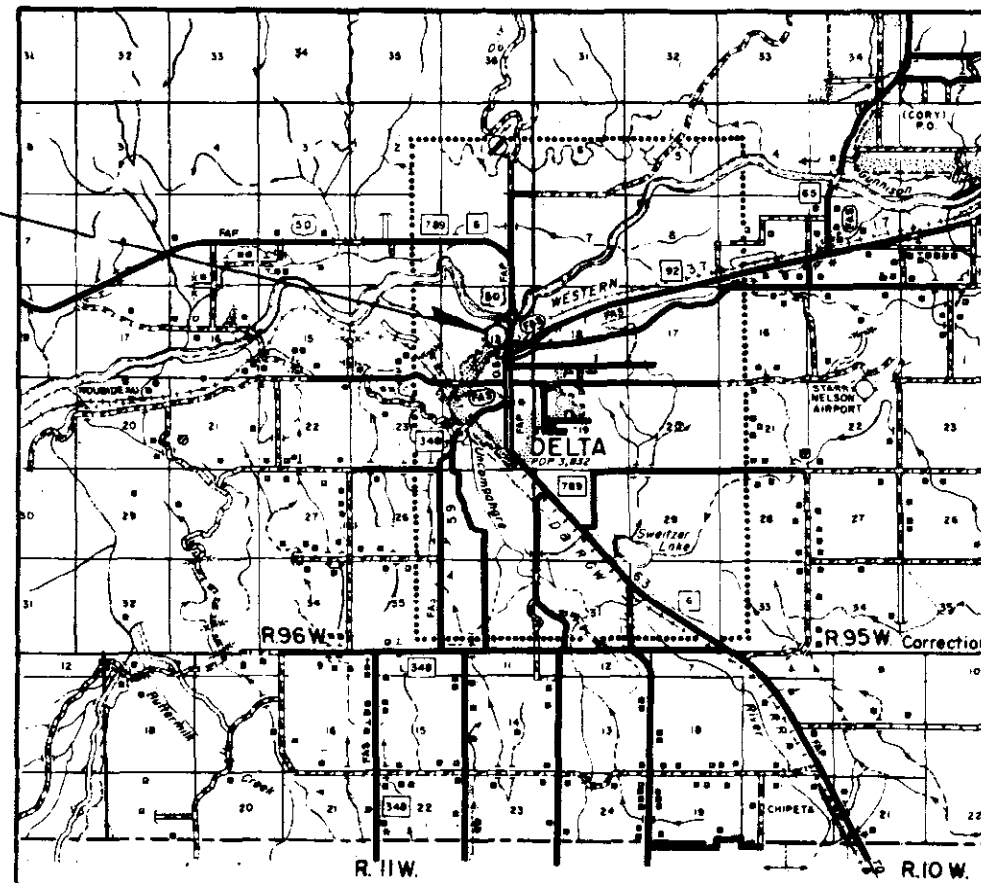

SCALE OF MILES
0 1 2 3 4

FEDERAL ROAD REGION NO.	DIVISION	PROJ. NO.	SHEET NO.	TOTAL SHEETS
9	COLORADO	CJF 019-1 (P)	2	

**NORTH EDGE OF DELTA
RIGHT OF WAY**

DEPARTMENT OF HIGHWAYS
STATE OF COLORADO
PROJECT CJF 019-1 (I)

R.Q.W. OWNERSHIP MA
DELTA COUNTY
T.15S., R.96W., 6th P.M.
Scale: 1" = 100'

LEGEND

CS	Comm. Sign
GM	Gas Meter
WM	Water Meter
WV	Water Valve
WT	Water Tap
●	Power Pole
○	Telephone Pole
⊙	Comb. Power & Tel. Pole
⊕	Railroad Telegraph Pole

NOTE—
See Sheet 5
For Detail of
Pars 10 Thur 14

NOTE: PARCEL "A"
LAND PURCHASED BY CITY OF DELTA.
DIVISION OF HIGHWAYS PARTICIPATED
IN CLEARING OF JUNK YARD.

