


DEPARTMENT OF HIGHWAYS STATE OF COLORADO

FEDERAL AID PROJECT NO. CJI 025-3(1) STATE HIGHWAY NO. 185 WELD COUNTY


FEDERAL ROAD DISTRICT	PROJ. NO.	SHEET NO.	TOTAL SHEETS
REGION NO. COLORADO	CJI 025-3(1)	1	

CONVENTIONAL SIGNS

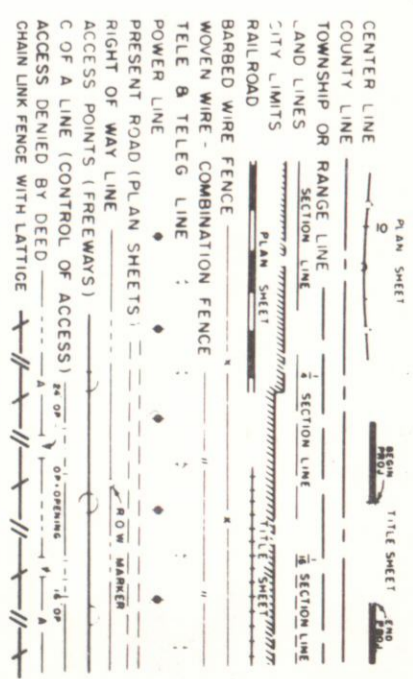


JUNKYARD INVENTORY RECORD

ROAD SEC. NO.	FILED NO.	SECTION	LAND USE	SIZE D. J. TO
025	001	12, 24	5	10.00

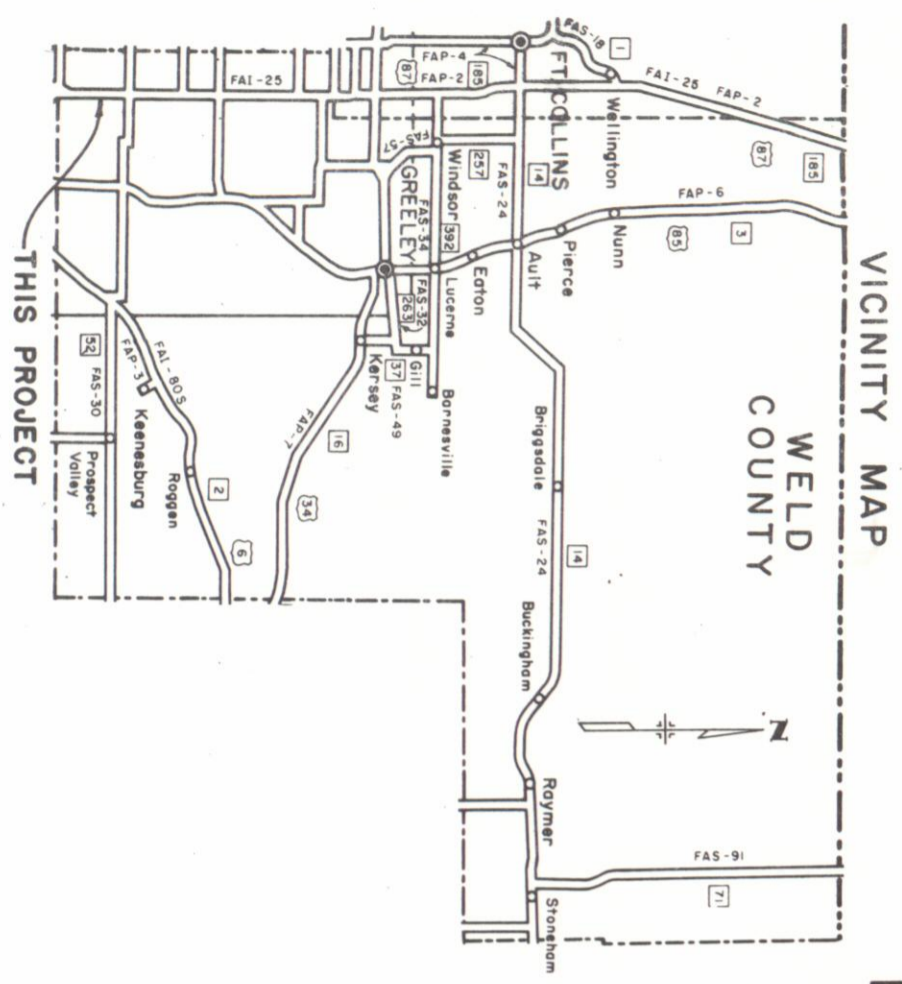

PARCEL NO. E 1
 Easement

A TRACT OR PARCEL OF LAND NO. E 1 OF THE DEPARTMENT OF HIGHWAYS, STATE OF COLORADO, PROJECT NO. CJI 025-3(1) CONTAINING 0.138 ACRES, MORE OR LESS, IN THE N 1/2 OF THE NW 1/4 OF SECTION 11, TOWNSHIP 1 NORTH, RANGE 68 WEST, OF THE SIXTH PRINCIPAL MERIDIAN, IN WELD COUNTY, COLORADO, SAID TRACT OR PARCEL BEING MORE PARTICULARLY DESCRIBED AS FOLLOWS:
 A STRIP OF LAND 20.0 FEET WIDE LYING NORTH OF AND ADJACENT TO THE FOLLOWING-DESCRIBED LINE:
 BEGINNING AT THE SW PROPERTY CORNER FROM WHICH THE NW CORNER OF SECTION 11, T 1 N, R 68 W, SIXTH PRINCIPAL MERIDIAN, BEARS S. 89° 56' 30" W., A DISTANCE OF 50.0 FEET, AND N. 0° 01' 30" W., A DISTANCE OF 1,340 FEET, MORE OR LESS;
 1. THENCE ALONG THE SOUTH PROPERTY LINE, N. 89° 56' 30" E., A DISTANCE OF 300.0 FEET.
 THE ABOVE-DESCRIBED PARCEL CONTAINS 0.138 ACRES.

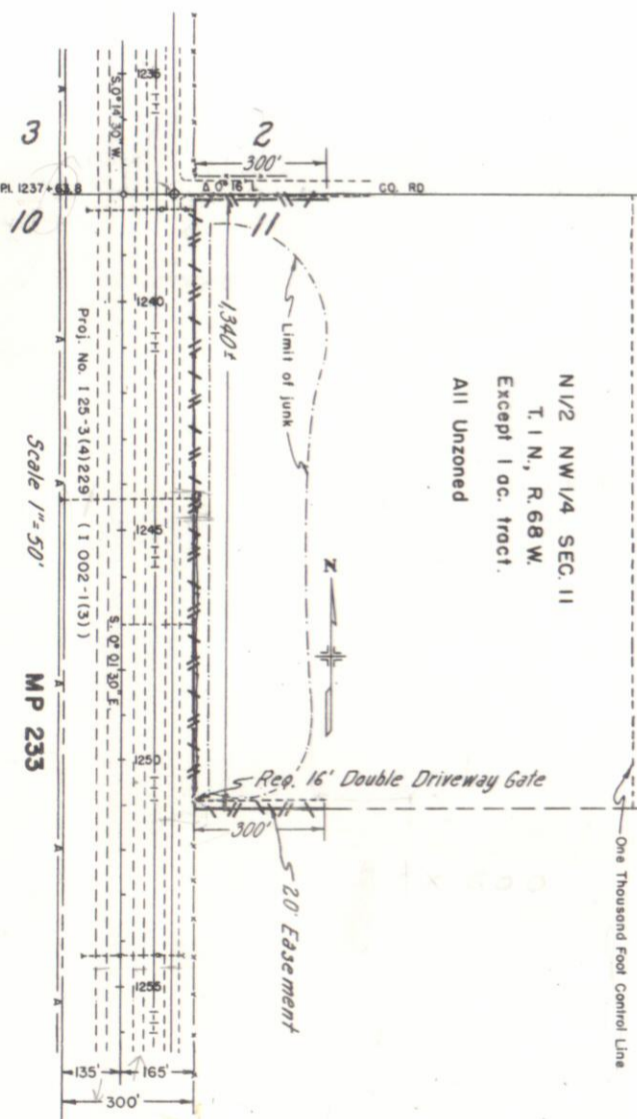

Scale 1"=50'
 MP 233

SUMMARY OF APPROXIMATE QUANTITIES

CONTRACT ITEM NO.	CONTRACT ITEM	UNIT	PROJECT TOTALS
202	REMOVAL OF FENCE	LIN. FT.	1640
607	FENCE CHAIN LINK SCREEN (96 INCH)	LIN. FT.	1940
607	16 FOOT GATE DOUBLE DRIVEWAY SCREEN	EACH	1

SEE SPECIAL PROVISIONS FOR NOTICE TO BIDDERS


DEPARTMENT OF HIGHWAYS
 STATE OF COLORADO

APPROVED: *John F. Blumhardt* 5-12-67
 CHIEF ENGINEER

By: *F. B. Brown* Deputy Chief Eng.
 DEPARTMENT OF TRANSPORTATION
 FEDERAL HIGHWAY ADMINISTRATION
 BUREAU OF PUBLIC ROADS

APPROVED: _____ DATE _____
 DIVISION ENGINEER

DETAIL OF CHAIN LINK FENCE & LATTICE

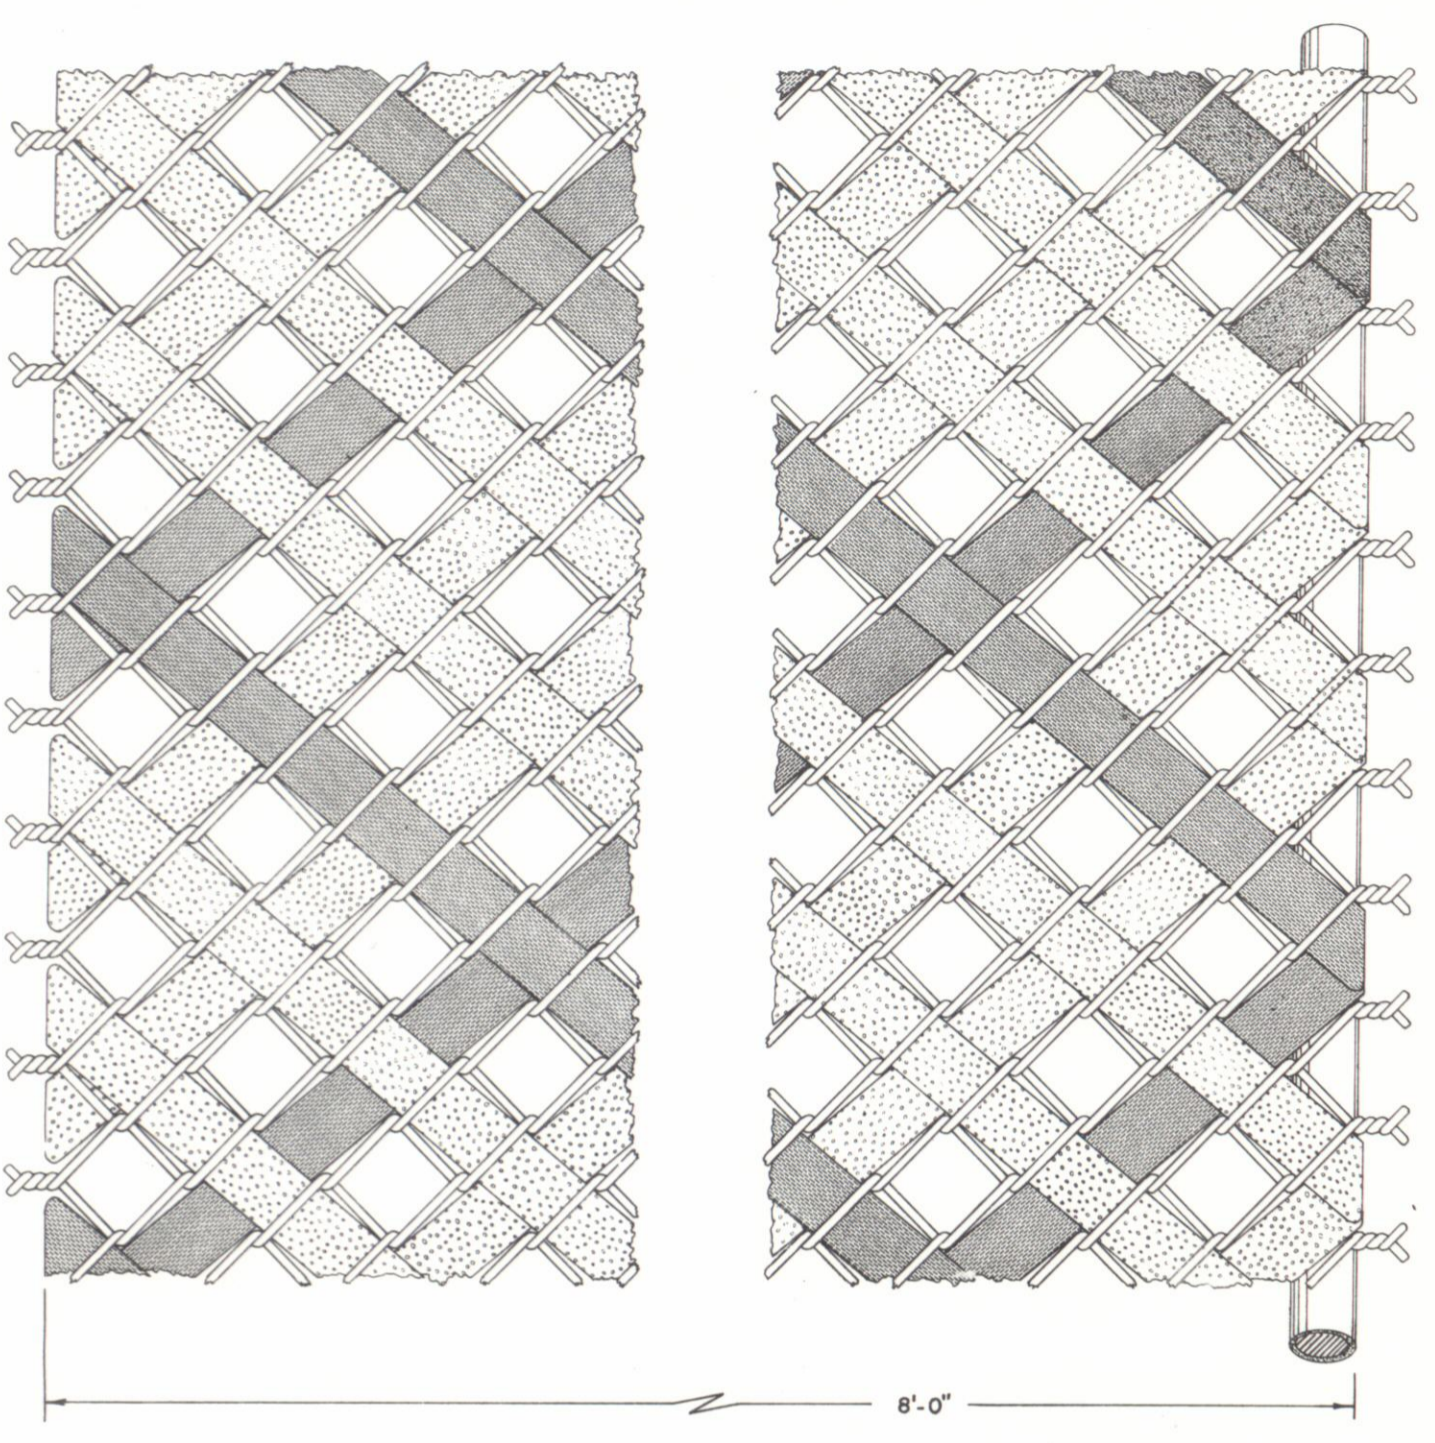

GENERAL NOTES
 For this project the background lattice shall be
 DESERT SAND or LIGHT BEIGE, and the pattern
 lattice shall be PASTEL GREEN.









FEDERAL ROAD REGION NO.	DISTRICT	PROJ. NO.	SHEET NO.	TOTAL SHEETS
9	COLORADO	CJI 025-3(1)	2	

TOP RAIL: To be constructed of 1 1/2" I.D. Std. Galvanized Pipe weighing 2.27 lbs. per lineal foot. (R-1) (R-2)

(R-3) (SPECIAL THIS PROJECT) STANDARD M-607-B (JULY 1, 1965)

GATE POSTS: To be constructed of 2 1/2" I.D. Std. Galvanized Pipe weighing 5.79 lbs. per lineal foot. (R-1) (R-2)

FED. ROAD DIST. NO.	DIVISION	PROJECT NO.	SHEET NO.
9	COLORADO	CJ1 025-3(1)	3

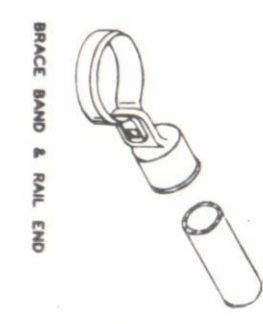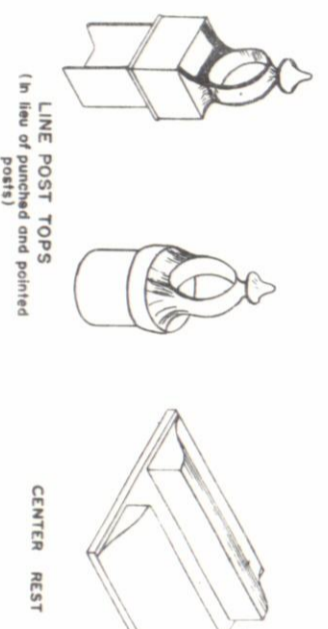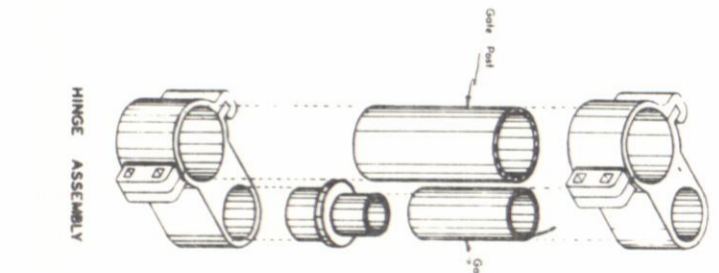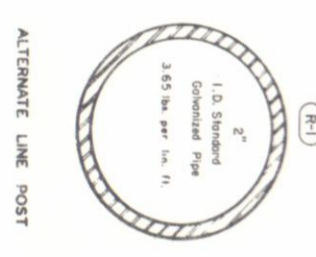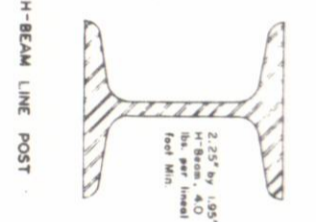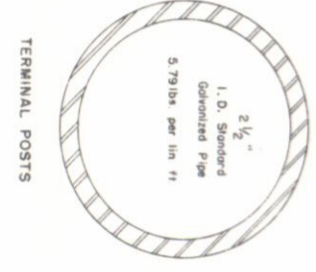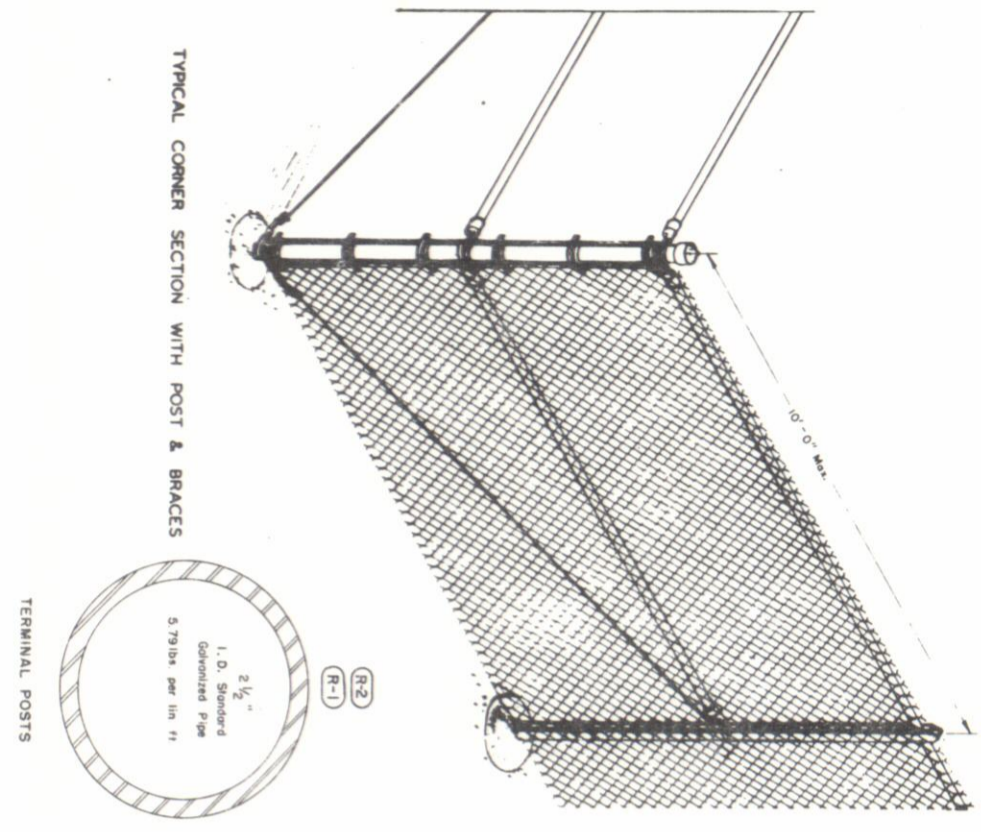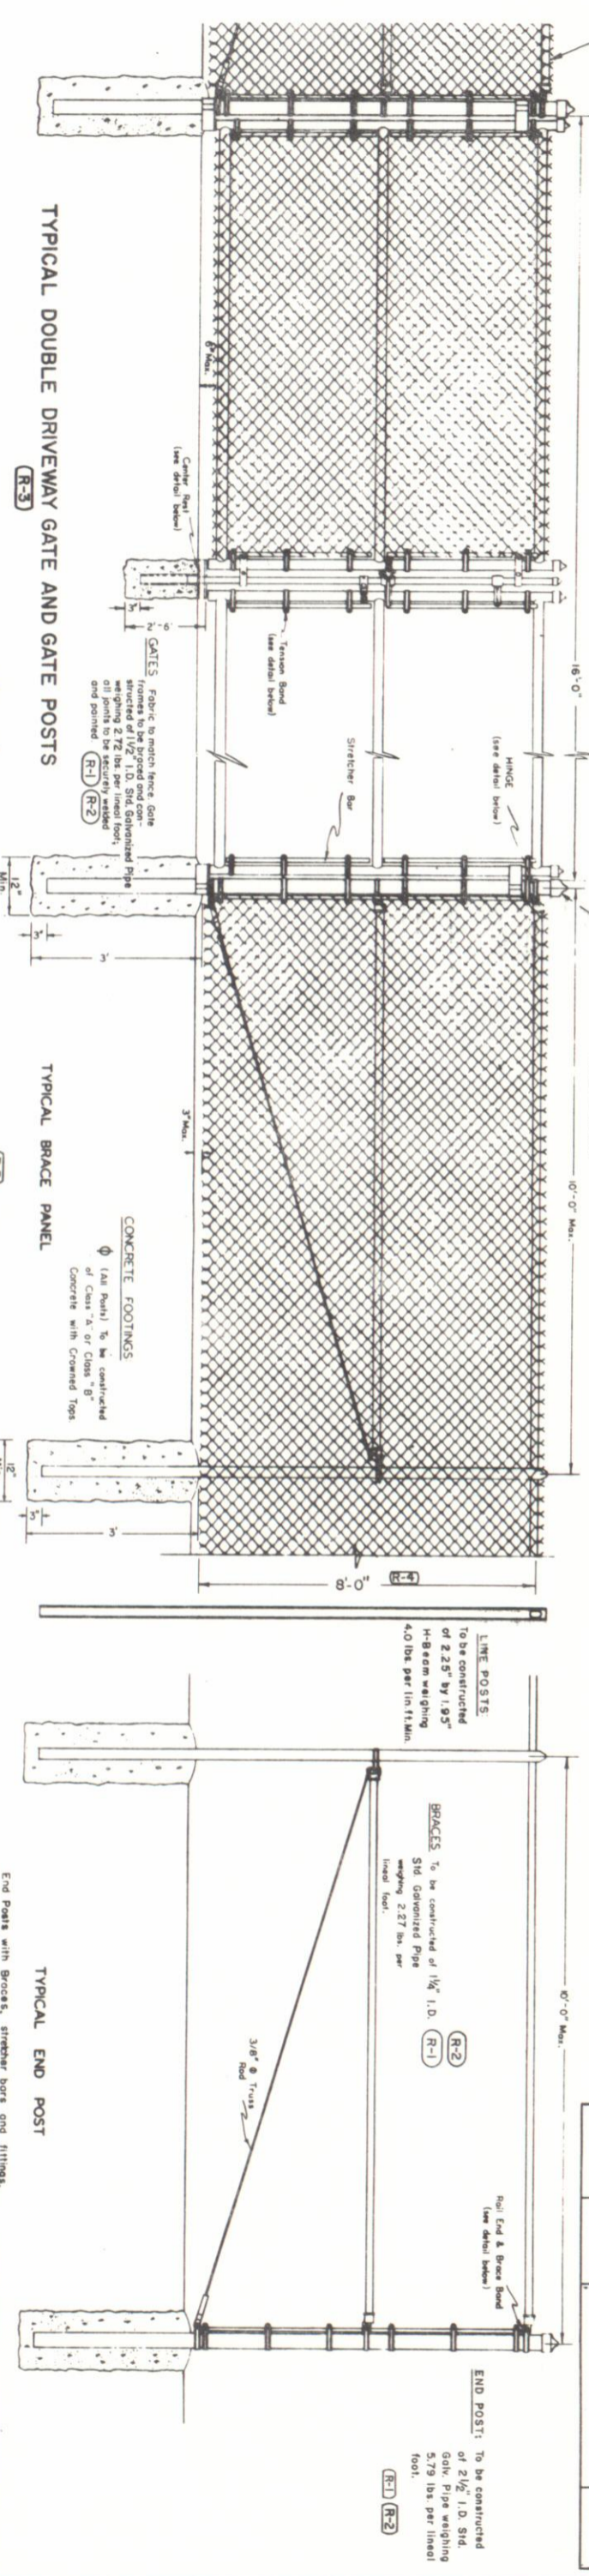

REVISION	DATE	DESCRIPTION	BY	CHK.
(R-1)	3-28-66	Pipe, Fence height & Galv. Notes	M.R.H.	
(R-2)	4-7-66	Pipe diameters clarified	M.R.H.	
(R-3)	2-6-67	Delete spec. Nos.; add Galv. Notes	M.R.H.	
(R-3)	5-3-67	Height of Fence & Special	D.H.H.	

GENERAL NOTES

- (R-1) All work shall be done in accordance with the Standard Specifications applicable to the Project.
- (R-2) Weights of pipe as shown are nominal for the diameter designated. Pipe for posts shall conform to ASTM Designation A120.
- (R-3) Alternate equivalent standard fittings, gates, posts, and rolls other than as shown may be used subject to approval by the Engineer.
- (R-3) Chain Link Fabric shall be No. 9 gage wire securely fastened to all Line Posts, rolls and Braces with No. 7 (B&S) gage aluminum rivets, 12 1/2 (W&M) gage galvanized steel wire spaced at a minimum of 6 per 10 feet horizontally and vertically. Suitable attachment bands shall be used on all gate posts, End Posts, Braces, and Stretchers, etc.
- (R-3) Chain Link Fabric for use on rock slopes or in conjunction with rock bolts shall be No. 6 gage wire.
- (R-3) Maximum Line Post spacing shall be 10' (c to c).
- (R-3) Light weight aggregate conforming to ASTM Designation C 330 will be allowed in concrete.

DESIGNED BY: V.L.A. APPROVED BY: STAFF DESIGN ENGR. MADE BY: E.L.H. CHECKED BY: JULY 1, 1965

DEPARTMENT OF HIGHWAYS
STATE OF COLORADO
CHAIN LINK FENCE