



| FEDERAL ROAD DIVISION NO. | DISTRICT | PROJ. NO.     | SHEET NO. | TOTAL SHEETS |
|---------------------------|----------|---------------|-----------|--------------|
| 9                         | COLORADO | CR 11-0002-30 | 1         |              |

RIGHT OF WAY May 1 St - Lakewood

| INDEX OF SHEETS |                                          |
|-----------------|------------------------------------------|
| SHEET NO. 1     | Title Sheet                              |
| 2               | Tabulation Sheet                         |
| 3               | Plan Sheet Showing Right of Way Required |

# COLORADO


## DEPARTMENT OF HIGHWAYS

### RIGHT OF WAY PLAN OF PROPOSED FEDERAL AID PROJECT NO. CR 11-0002-30 STATE HIGHWAY NO. ~~2~~ 40 JEFFERSON COUNTY

| CONVENTIONAL SIGNS          |               |
|-----------------------------|---------------|
| CENTER LINE                 | IN PLAN SHEET |
| RIGHT OF WAY LINE           | TITLE SHEET   |
| COUNTY LINE                 |               |
| TOWNSHIP OR RANGE LINE      |               |
| LAND LINES                  | SECTION LINE  |
| RAILROAD                    | TITLE SHEET   |
| BARBED WIRE FENCE           |               |
| COMBINATION WIRE FENCE      |               |
| SNOW FENCE                  |               |
| TELEPHONE & TELEGRAPH LINES |               |
| POWER LINE                  |               |
| DETOUR                      |               |
| PRESENT ROAD (Plan Sheets)  |               |

SCALE OF ORIGINAL DRAWING  
ON PLAN 1 IN. = 100 FT.  
LENGTH OF PROJECT = .02 MILES (R.O.W.)  
NOTE: ALL BEARINGS ARE CALCULATED

| REVISIONS |  |
|-----------|--|
|           |  |
|           |  |
|           |  |
|           |  |
|           |  |
|           |  |
|           |  |

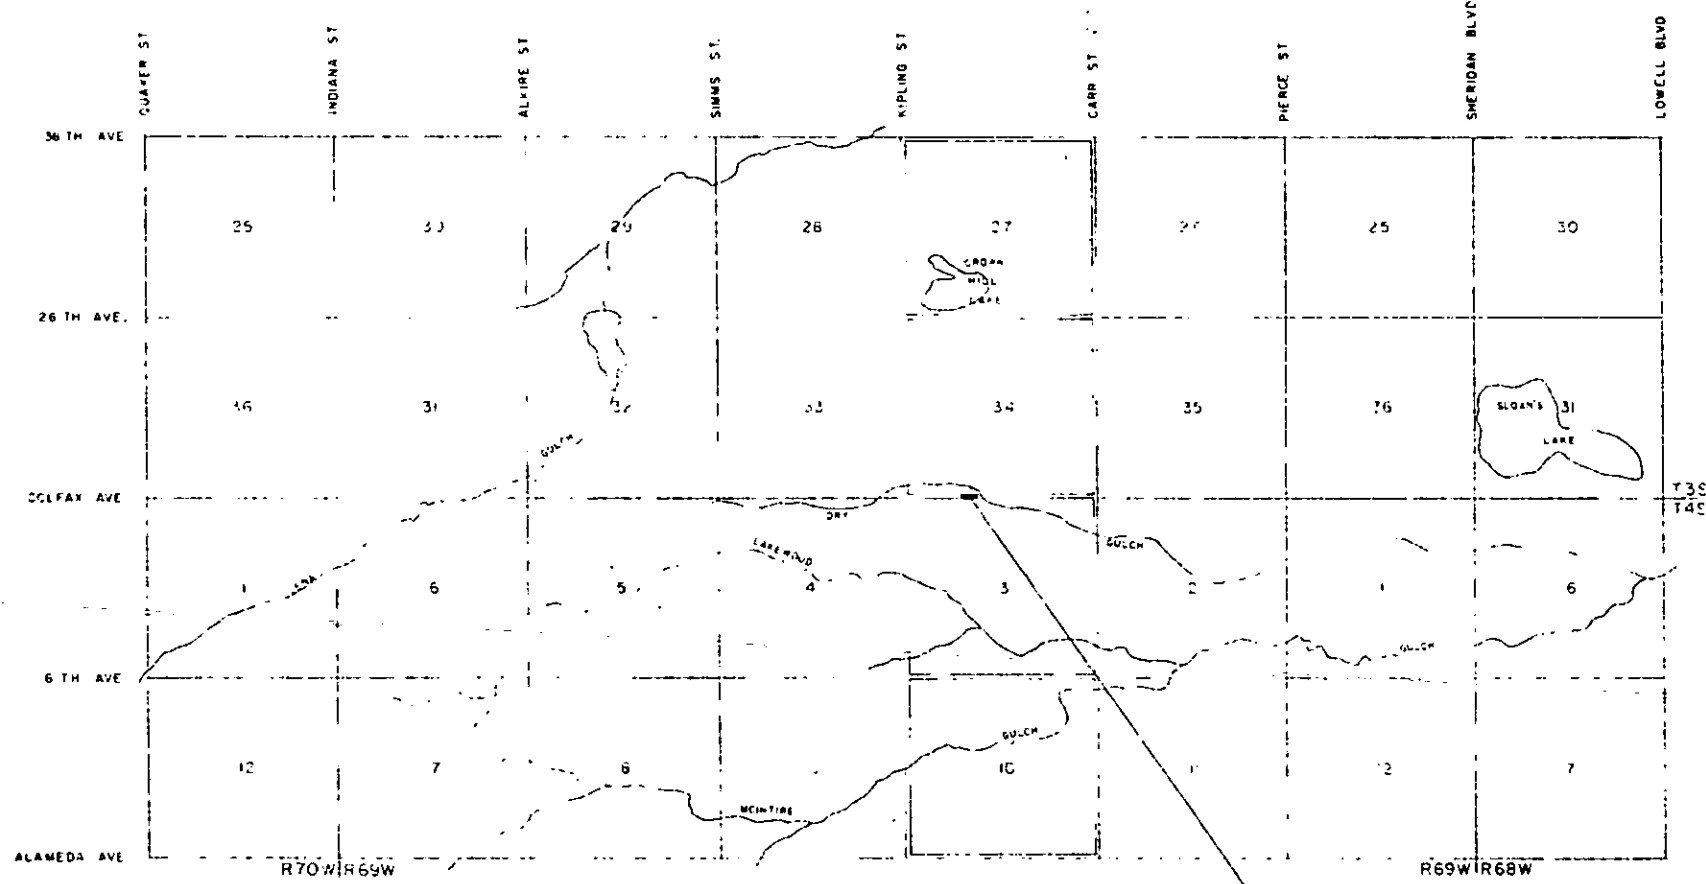

IRIS TO  
Glew Agr Ave

Proj. CR 11-0002-30

CR 11-0002-30 ROW



| FEDERAL ROAD<br>REGION NO. | DISTRICT | PROJ. NO.         | SHEET<br>NO. | TOTAL<br>SHEETS |
|----------------------------|----------|-------------------|--------------|-----------------|
| 8                          | COLORADO | CR II - 0002 - 30 | 3            |                 |


RIGHT OF WAY Hoyt St - Lakewood

| REV'S |  |  |
|-------|--|--|
|       |  |  |
|       |  |  |
|       |  |  |
|       |  |  |
|       |  |  |
|       |  |  |
|       |  |  |

approx.  
location of  
Kipling St.



SW 1/4 Sec 34 T3S R69W

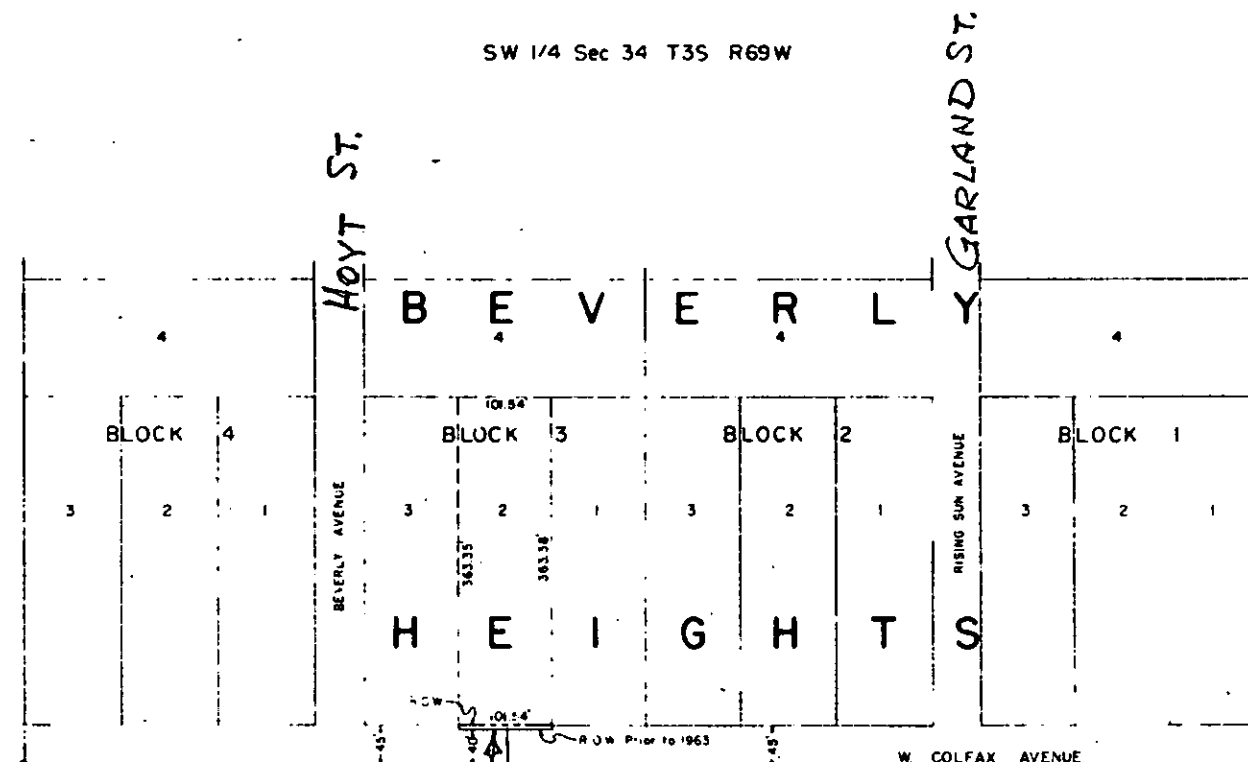

NW 1/4 Sec 3 T4S R69W

PAN-CEL NO.

①

OWNER

Multi-Investment Company