

Langford

TITLE SHEET

DEPARTMENT OF HIGHWAYS STATE OF COLORADO

FEDERAL ROAD DIVISION NO.	DISTRICT	PROJ. NO.	SHEET NO.	TOTAL SHEETS
9	COLORADO	CR11-0002-32	1	3

RIGHT OF WAY W COLFAX AVE.

INDEX OF SHEETS	
SHEET NO.	
1	TITLE SHEET
2	TABULATION OF PROPERTIES
3	PLAN SHEET SHOWING RIGHT OF WAY REQUIRED

RIGHT OF WAY PLAN OF PROPOSED FEDERAL AID PROJECT NO. CR11-0002-32 STATE HIGHWAY NO. 2


JEFFERSON COUNTY

CONVENTIONAL SIGNS

	PLAN SHEET	TITLE SHEET	REVISIONS
CENTER LINE			
RIGHT OF WAY LINE			
COUNTY LINE			
TOWNSHIP OR RANGE LINE			
LAND LINES	SECTION LINE	1/4 SECTION LINE	1/8 SECTION LINE
RAILROAD	TITLE SHEET	PLAN SHEET	
BARBED WIRE FENCE			
COMBINATION WIRE FENCE			
SNOW FENCE			
TELEPHONE & TELEGRAPH LINES			
POWER LINE			
DETOUR			
PRESENT ROAD (Plan Sheets)			

SCALE OF ORIGINAL DRAWINGS
ON PLAN 1"=100'
LENGTH OF PROJECT = 0.02 MILE (ROW)

NOTE
This Project was Calculated
and Checked by Field Forces

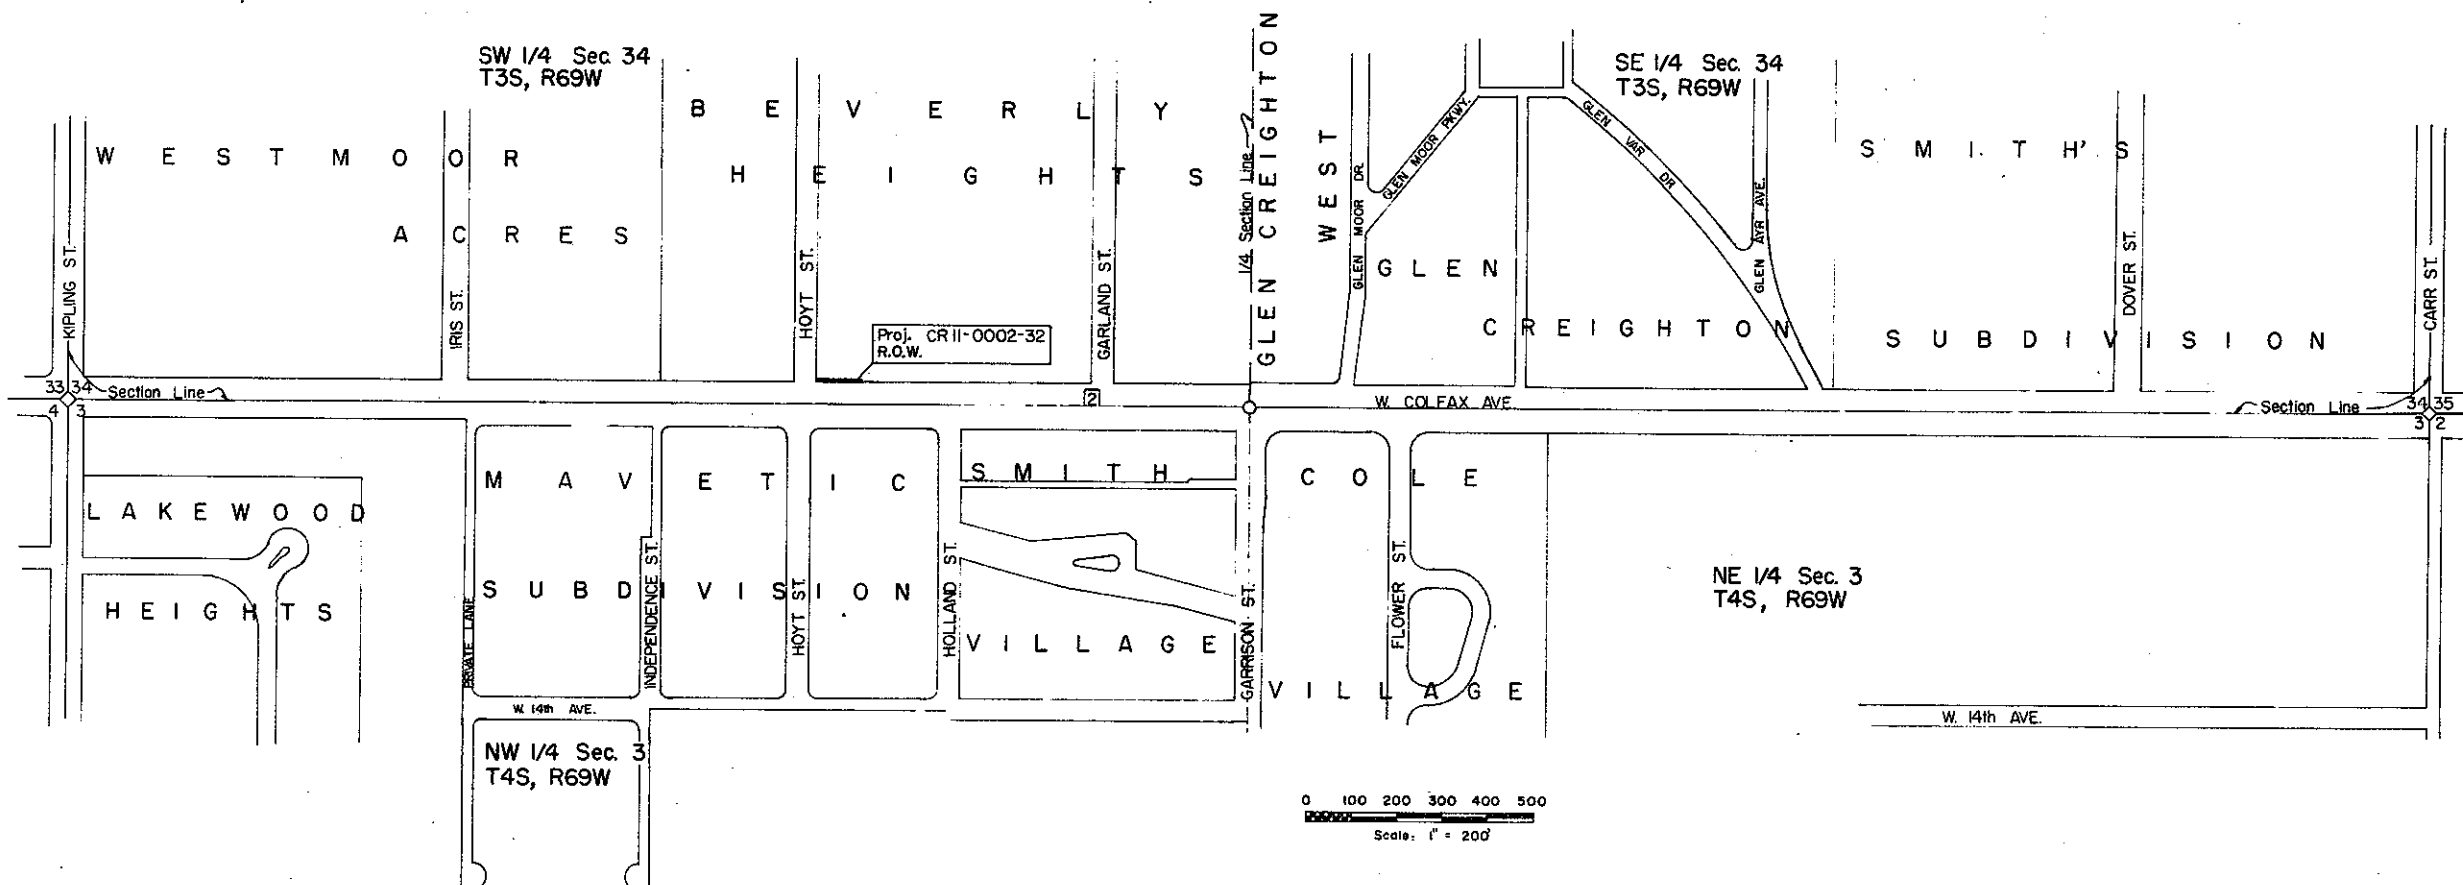

R. O. W. TABULATION OF PROPERTIES IN JEFFERSON COUNTY S.H. No. 2 PROJ. CR11-0002-32

FEDERAL ROAD DIVISION NO.	DISTRICT	PROJ. NO.	SHEET NO.	TOTAL SHEETS
8	COLORADO	CRH-0002-32	2	3

RIGHT OF WAY W. COLFAX AVE.

[illegible]

FEDERAL ROAD REGION NO.	DISTRICT	PROJ. NO.	SHEET NO.	TOTAL SHEETS
9	COLORADO	CR11-0002-32	3	3

RIGHT OF WAY W. COLFAX AVE.

REVISIONS	

