

RIGHT OF WAY PLAN OF PROPOSED
FEDERAL AID PROJECT NO. CR 12-0185-26
STATE HIGHWAY NO. 185
ADAMS COUNTY

FEDERAL AID PROJECT NO. CR 12-0185-26

STATE HIGHWAY NO. 185

ADAMS COUNTY

SCALES OF ORIGINAL DRAWINGS

ON RIGHT OF WAY MAPS
ON PROPERTY OWNERSHIP MAPS
ON PLAN 1 IN. = 100'
ON PROFILE

RIGHT OF WAY

V File

REVISIONS		

FEDERAL ROAD DIVISION NO.	DISTRICT	PROJ. NO.	SHEET NO.
9	COLORADO	C.R. 12-0185-26.	1

RIGHT OF WAY
Valley Highway and 62nd Avenue

CONVENTIONAL SIGNS

CENTER LINE 

RIGHT OF WAY LINE 


COUNTY LINE _____

TOWNSHIP OR RANGE LINE _____

LAND LINES 

RAILROAD 

PROPERTY OWNERSHIP LINE 

 PROPOSED PROJECT 

COMPLETED PROJECT 

TELEPHONE & TELEGRAPH LINES 

POWER LINE 

DETOUR 

PRESENT ROAD (Plan Sheets) _____

ACCESS DENIED BY DEED _____ A _____ A _____


C OF A. LINE (CONTROL OF ACCESS) _____

FRONTAGE ROAD (PRESENT CONST.) _____

CITY LIMITS 

INDEX OF SHEETS

SHEET NO. 1 Title Sheet
2 Tabulation of Properties
3 Preliminary Ownership Map

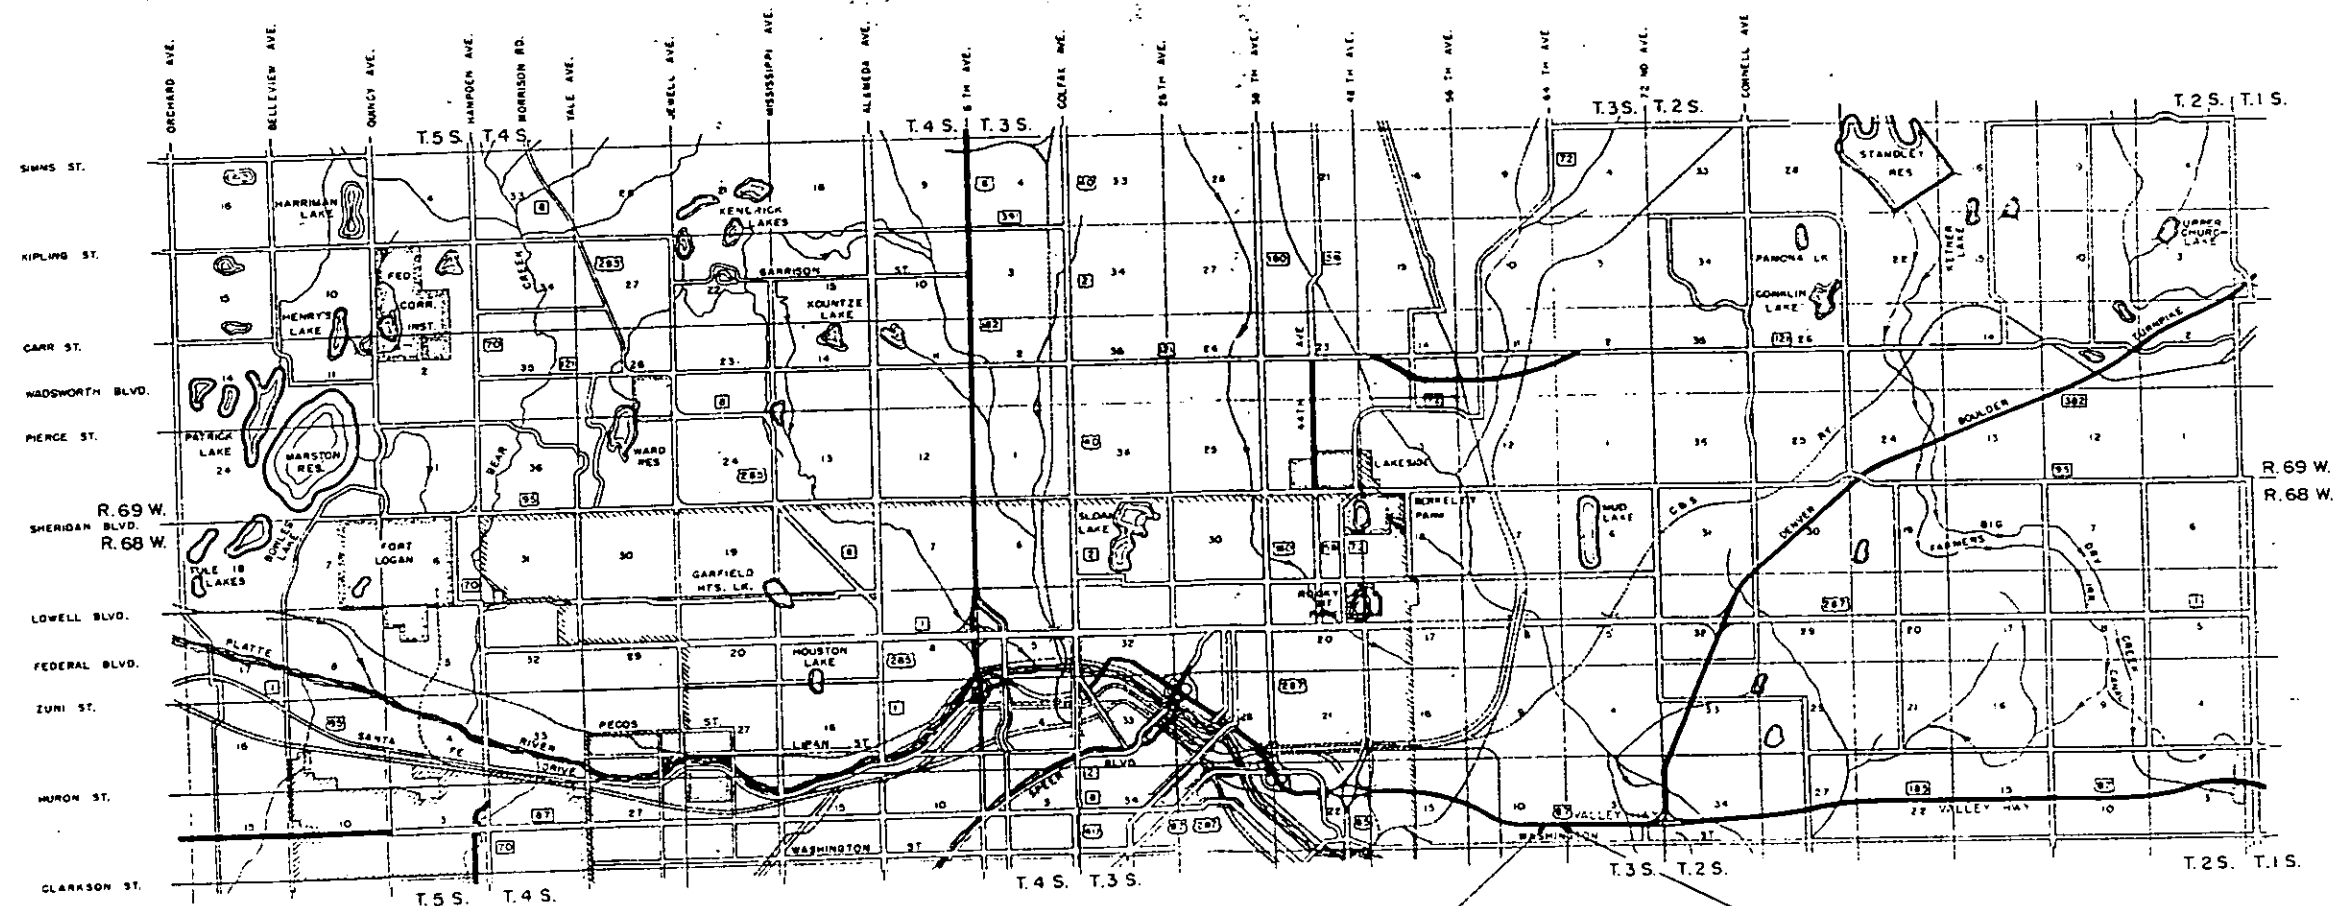

BEGIN RIGHT OF WAY
PROJ. CR 12-0185-26
STA. 408+78.2

END RIGHT OF WAY
PROJ. CR 12-0185-26
STA. 410+48.2

SCALE OF MILES


RIGHT OF WAY-Valley Highway and 62nd

[illegible]

FEDERAL ROAD DIVISION NO.	DISTRICT	PROJ. NO.	SHEET NO.
9	COLORADO	CR 12-085-26	3

RIGHT OF WAY - Valley Highway and 62nd Ave

REVISION

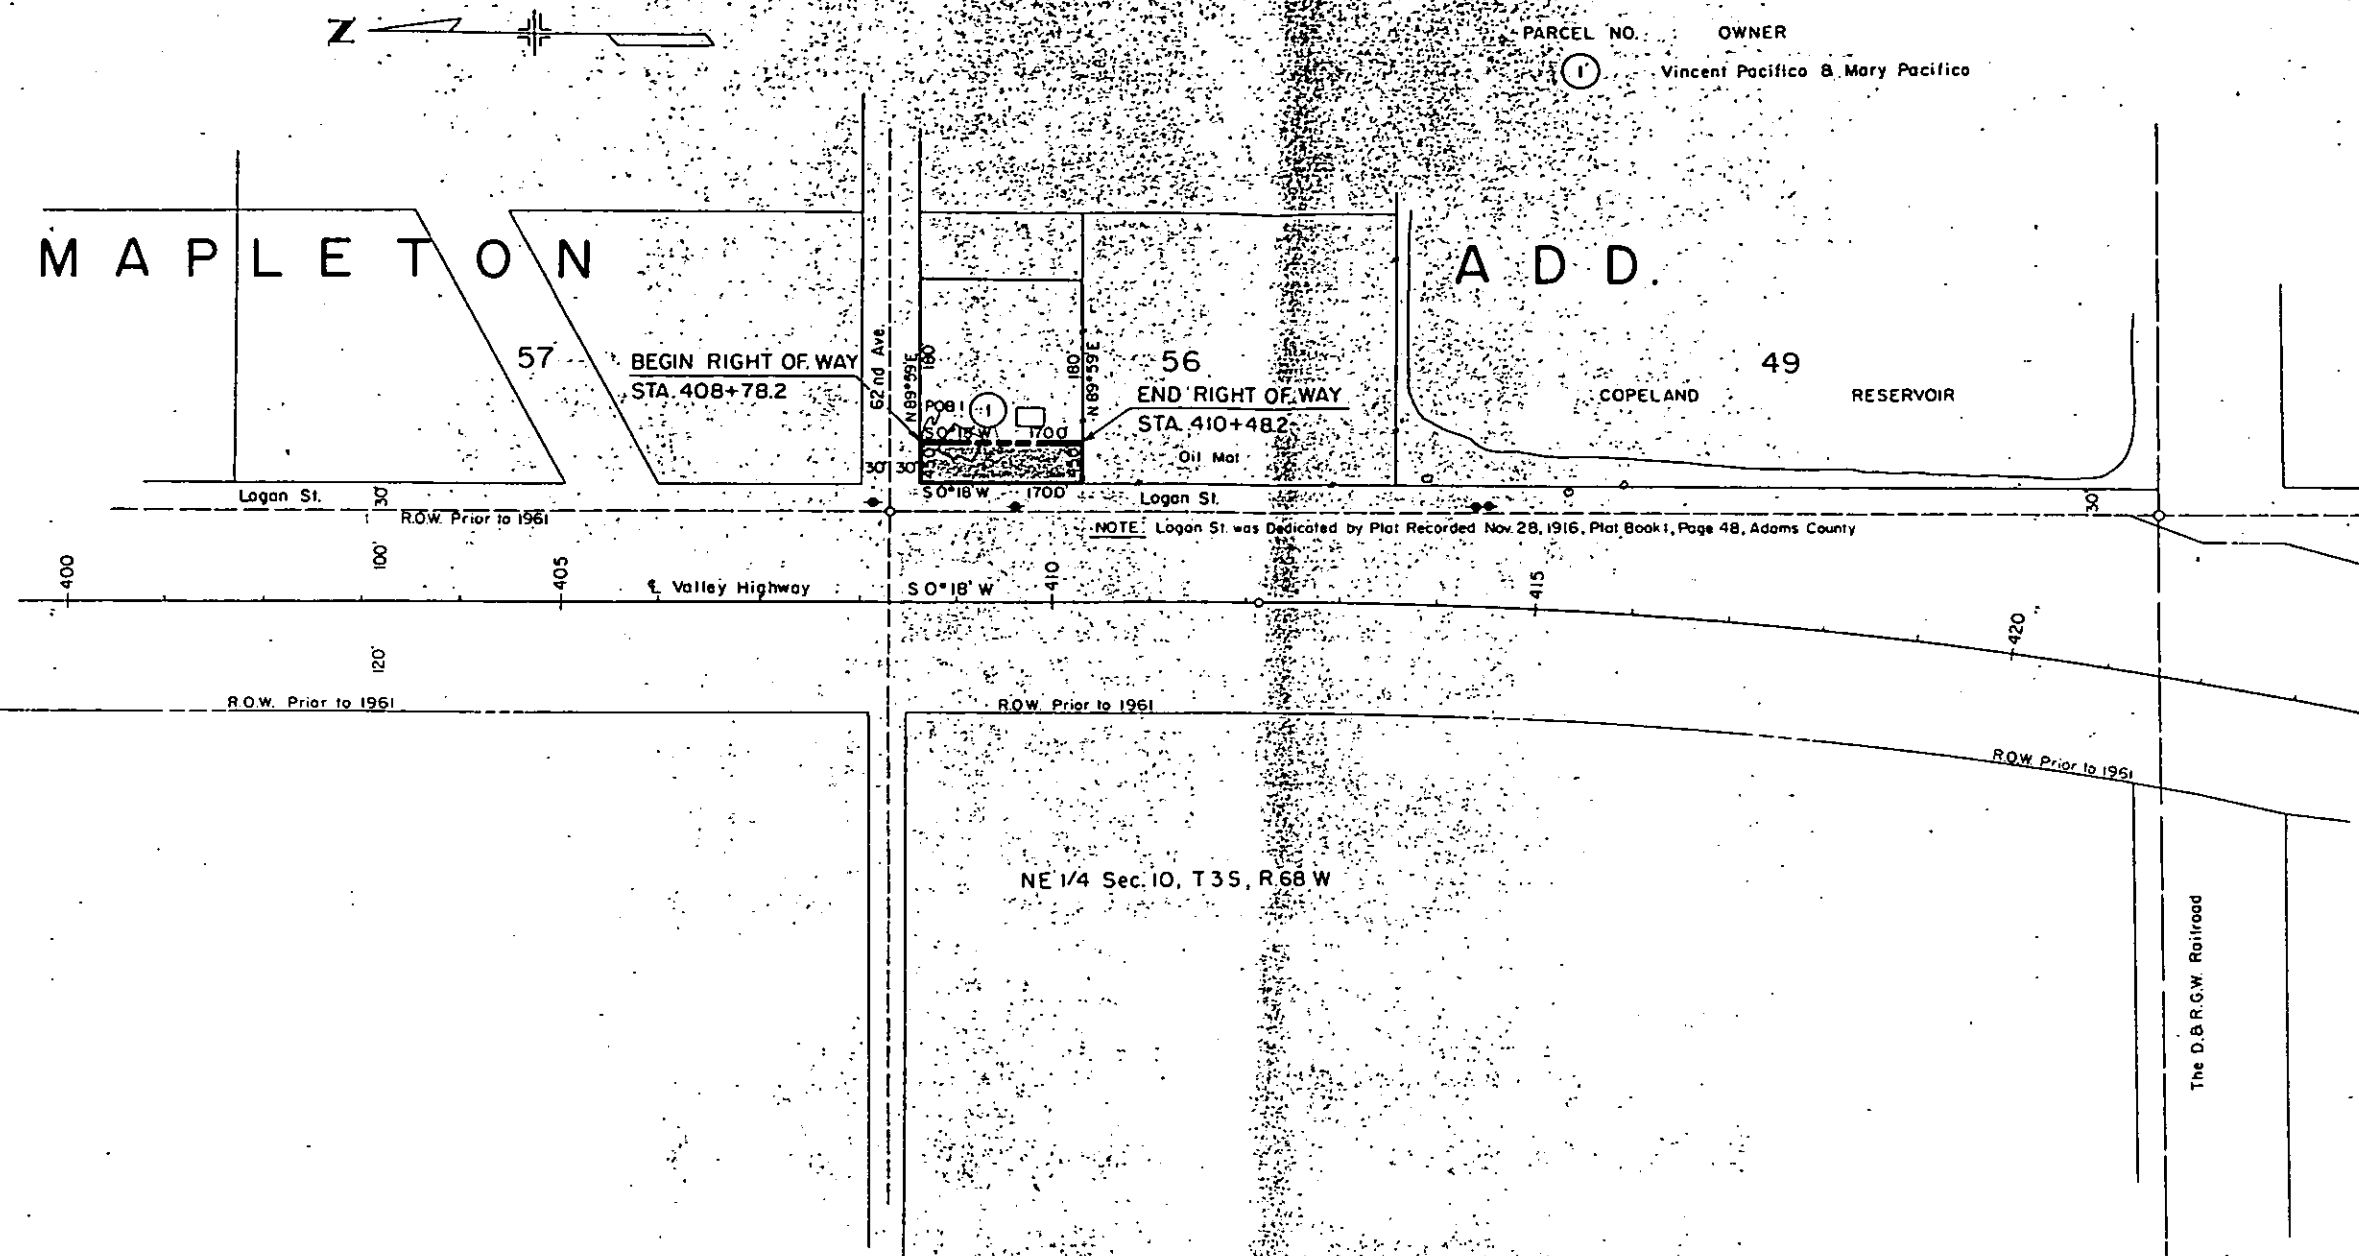

PRELIMINARY OWNERSHIP MAP

FOR THAT PART OF

T3S R68W

ADAMS COUNTY

FOR PROJECT

CR 12-0

DATE:

SCALE

NOTE -

Recommended Minimum Right Of Way For This Project

Each Side Of Project Center Line