


- INDEX OF SHEETS
- SHEET 1 TITLE SHEET
 2 TABULATION OF PROPERTIES
 3 PLAN SHEET SHOWING RIGHT OF WAY

COLORADO STATE HIGHWAY DEPARTMENT

PLAN AND PROFILE OF PROPOSED PROJECT CS12 - 0185-16 STATE HIGHWAY NO. 382 ADAMS COUNTY

SCALES ON ORIGINAL TRACINGS
 ON PLAN 1 IN. = 100 FT.
 ON PROFILE 1 IN. = 100 FT. HORIZONTAL
 1 IN. = 10 FT. VERTICAL
 GRADE LINE ON PROFILE IS SHOWN AS GRADE OF FINISHED ROAD
 GROSS LENGTH OF PROJECT
 NET LENGTH OF PROJECT

RIGHT OF WAY

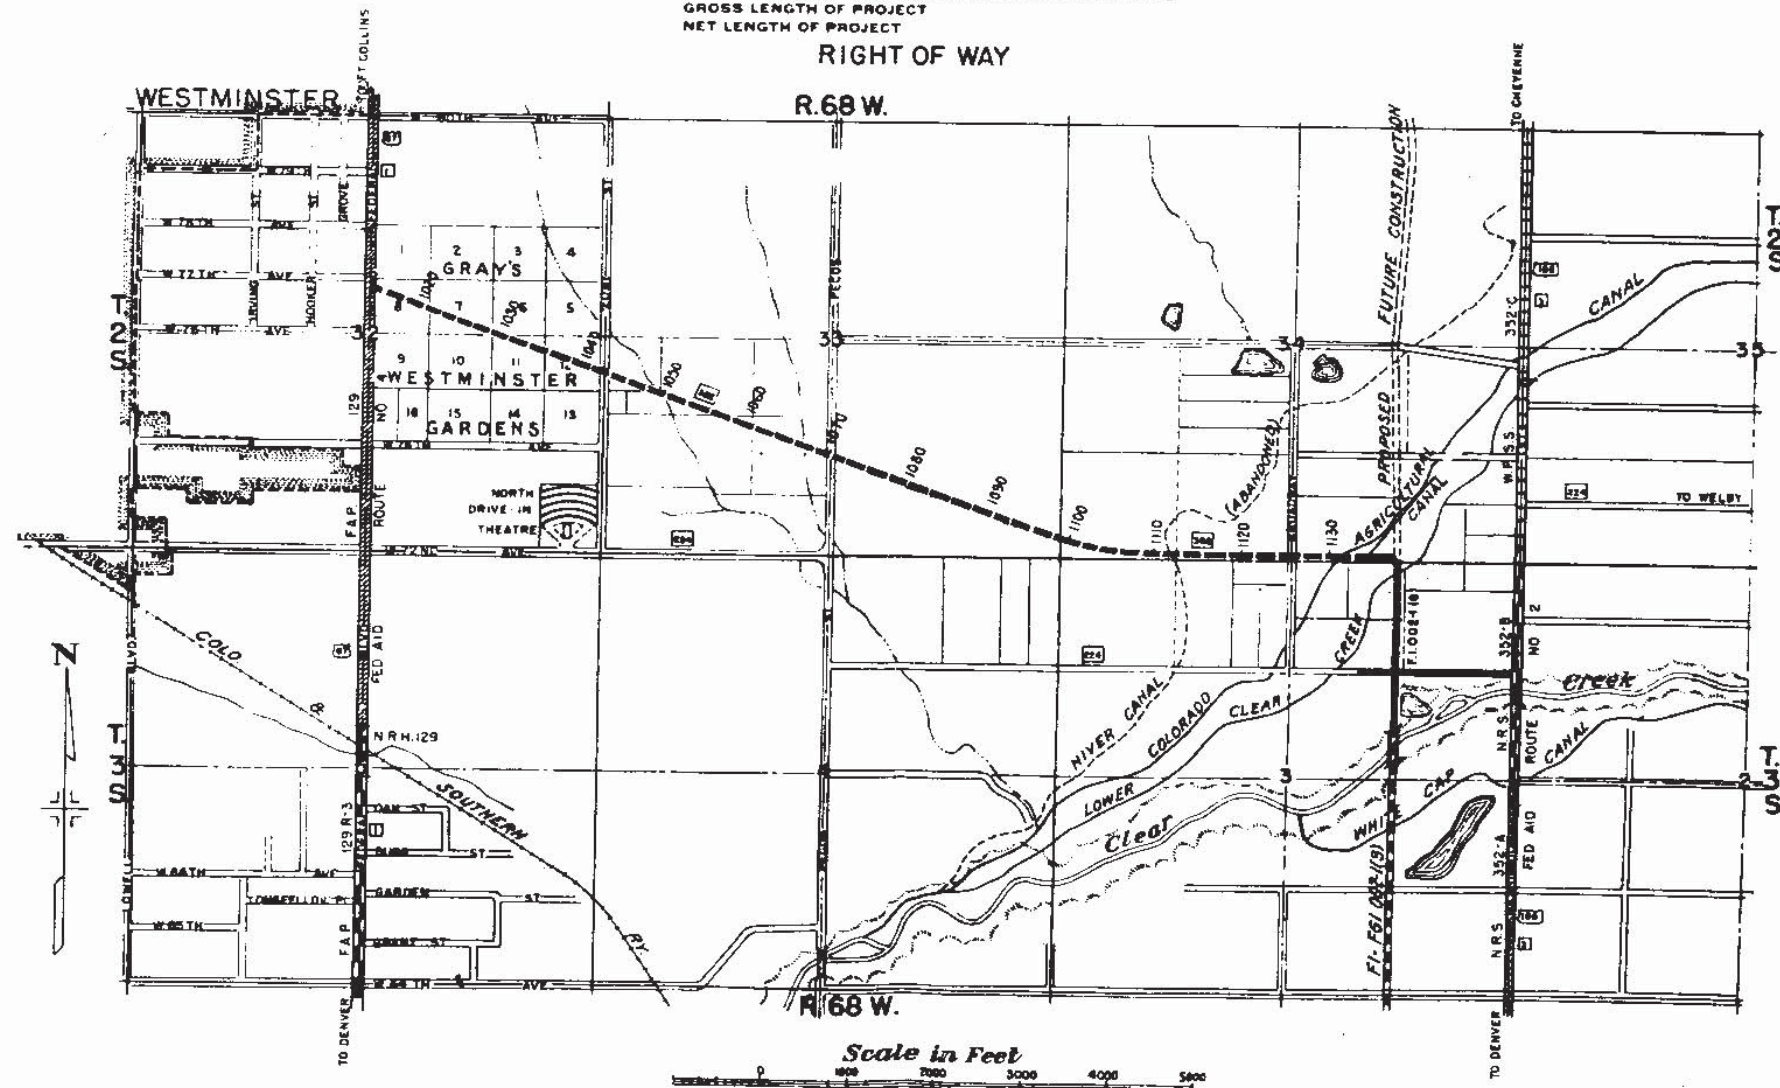

FED. ROAD DIV. NO.	DISTRICT	PROJ. NO.	SHEET NO.	TOTAL SHEETS
9	COLO.	CS12-0185-16	1	

RIGHT OF WAY

CONVENTIONAL SIGNS

CENTER LINE
 RIGHT OF WAY LINE
 TOWNSHIP OR RANGE LINE
 SECTION LINE
 QUARTER SECTION LINE
 SIXTEENTH SECTION LINE
 PROPERTY OR TRACT LINE
 CITY LIMITS LINE
 RAILROAD
 BARBED WIRE FENCE
 COMBINATION WIRE FENCE
 TELEP. & TELEG. LINE
 POWER LINE

R.O.W. TABULATION OF PROPERTIES IN ADAMS COUNTY S.H.No. 185 PROJ. CS 12-0185-16

FEDERAL ROAD DIVISION NO.	DISTRICT	PROJ. NO.	SECTION	SHEET
9	COLORADO	CS12-0185-16	2	

RIGHT OF WAY

PARCEL NO.	OWNER	ADDRESS	LOCATION	AREA IN ACRES							REMARKS	NO.
				TOTAL LAND IN TRACT	PARCEL	TO BE ACQUIRED						
			T. 3 S., R. 68 W.									
			WATERVLEIT SUBDIV.									
			of the N.E. 1/4 of Sec. 3									
1	Angelo Saccomanno and Angelino C. Saccomanno		In Lot No. 5		0.224	0.224						
2	Dominico Gaccetta		In Lot No. 6		1.414	1.414						
3	Frank & Katherine Serratorre		In Lot No. 7		2.807	2.807						
4	Francesco Serratore		In Lot No. 8		3.991	3.991						
5	Antonio Giullano		In Lots No. 1 & 2		1.598	1.598						
6	Loyd E. & Pearl M. Wright, J.T.		In Lot No. 18		2.269	2.269						
7	W. S. Broderick		In Lot No. 18		3.805	3.805						
8	Carlson Construction Co.		In Lot No. 18		0.182	0.182						
9	Joseph D. Gaccetta		In Lot No. 9		5.279	5.279						
10	Joseph D. Gaccetta		In Lot No. 10		0.896	0.896						
11	Peter Mothisen		In Lot No. 11		0.133	0.133						
12	Ralph Procopio		In Lot No. 15		2.899	2.899						
13	Emit Barnard and Nell Barnard, J.T.		In Lots No. 14 & 15		4.371	4.371						
14	J.T. Brancucci		In Lot No. 14		0.385	0.385						
15	Ernest L. Eshe		In Lot No. 12		0.114	0.114						
CDH	Colorado Department of Highways		In Lot No. 10		0.436	0.000						

FEDERAL ROAD DIVISION NO.	CONTRACT	PROJ. NO.	SHEET NO.	TOTAL SHEETS
1	COLORADO	CS-12-0185-16	3	

RIGHT OF WAY

- ANGELO SACCOMANNO
- ANGELO SACCOMANNO
- DOMINICO GACCETTA
- FRANK & KATHERINE SERRATORRE
- FRANCESCO SERRATORE
- ANTONIO GIULIANO
- LOYD E. & PEARL M. WRIGHT, J.T.
- W. S. BRODERICK
- CARLSON CONSTRUCTION CO.
- JOSEPH D. GACCETTA
- JOSEPH D. GACCETTA
- PETER MATHISEN
- RALPH PROCOPIO
- EMIT O. BARNARD & NELL BARNARD, J.T.
- J.T. BRANCUCCI
- ERNEST L. ESHE
- COLORADO DEPARTMENT OF HIGHWAYS

S.E. 1/4 Sec. 34
T. 2 S., R. 68 W.

N.E. 1/4 Sec. 3
T. 3 S., R. 68 W.

