


STATE DEPARTMENT OF HIGHWAYS *Set No. 2* DIVISION OF HIGHWAYS—STATE OF COLORADO

CONVENTIONAL SIGNS

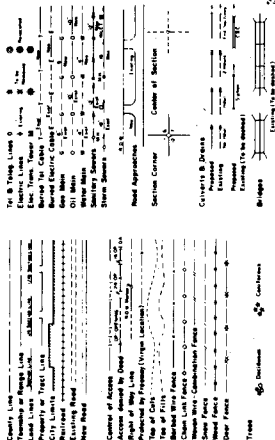

PLAN AND PROFILE OF PROPOSED
COLORADO PROJECT NO. CS 21-0550-03 SEC. 2
STATE HIGHWAY NO. 550
OURAY COUNTY

"UNCOLORED" SET

INDEX OF SHEETS

1. Title sheet
2. Tabulation of properties
- 3-12 Alignment sheets

RIGHT OF WAY

SCALE OF ORIGINAL DRAWINGS

PLAN SHEETS 1" = 100'
LENGTH OF FIELD PAINT 1" = 4000 FEET
BEGIN ROW, CS 21-0550-03 SEC.2
Sta. 622+13.9 on proj AWP 2003



NOTE:
EXISTING E. BEARINGS AND DISTANCES
ON PROJECTS AWP 2003, AWP 2003-2 and PWA 2003-8
SHALL BE USED IN CONNECTION WITH NATIONAL
SURVEY INFORMATION

BEGIN NO WORK SECTION
CS 21-0550-03 SEC. 2
Sta. 887+71.2 on proj
PWA 2003-B Unit 2

END NO WORK SECTION
CS 21-0550-03 SEC. 2
Sta. 1235 + 30.6 on proj
PWA 2003-B Unit 3

END ROW, CS 21-0550-03 SEC. 2
Sta. 1250 + 21.9 on proj
PWA 2003-B Unit 3



OURAY COUNTY

S. H. No. 550 PROJ. CS 21-0550-03 SEC. 2


ALVIN	01-01-01	CS 21-0550-03	Sec 2	2
-------	----------	---------------	-------	---

PARCEL NO.	OWNER	ADDRESS	LOCATION	PARCEL	AREA IN ACRES ACQUIRED	REMANDED LEFT	RIGHT	PARCEL NO.	REMARKS
			1.57N, 6.8W, N 1/4, P. 1A.						
201	DENVER & RIO GRANDE WESTERN R.R.	—	SE 1/4 NE 1/4 SEC 18 SW 1/4 SEC 17	1865 3681	1865 3681				
			SEC 17	7702	7702				
			SEC 20	12483	12483				
			SEC 29	12315	12315				
			SEC 32	13234	13234				
			TOTAL	37260	37260				
202	U.S. DEPARTMENT OF INTERIOR BUREAU OF LAND MANAGEMENT		T. 6N, R. 6W N 1/2 NE 1/4 SEC. 5	9562	9562				
203	DENVER & RIO GRANDE WESTERN R.R.		S 1/2 NE 1/4 SEC. 5	3933	3933				
204	DENVER & RIO GRANDE WESTERN R.R.		T. 4S N. R. 6W SW 1/4 NE 1/4 SEC 4	2368	2368				
204A	COLORADO DEPARTMENT OF HIGHWAYS		SW 1/4 NE 1/4 SEC 4	2251	2251			204A	To be conveyed to DALLAS MEADOWS, A Colorado Corporation
201-R	COLORADO DEPARTMENT OF HIGHWAYS		SW 1/4 SW 1/4 SEC 17	0342	0342			201-R	To be conveyed to DALLAS MEADOWS, A Colorado Corporation

REVISIONS	DATE	BY	CHKD	APP'D
1	10/27/03	CS 21-0550-03 Sec 2		


REVISIONS	DATE	BY	CHKD	APP'D
2	10/27/03	CS 21-0550-03 Sec 2		

T. 47 N., R. 8 W., N.M.P.M.

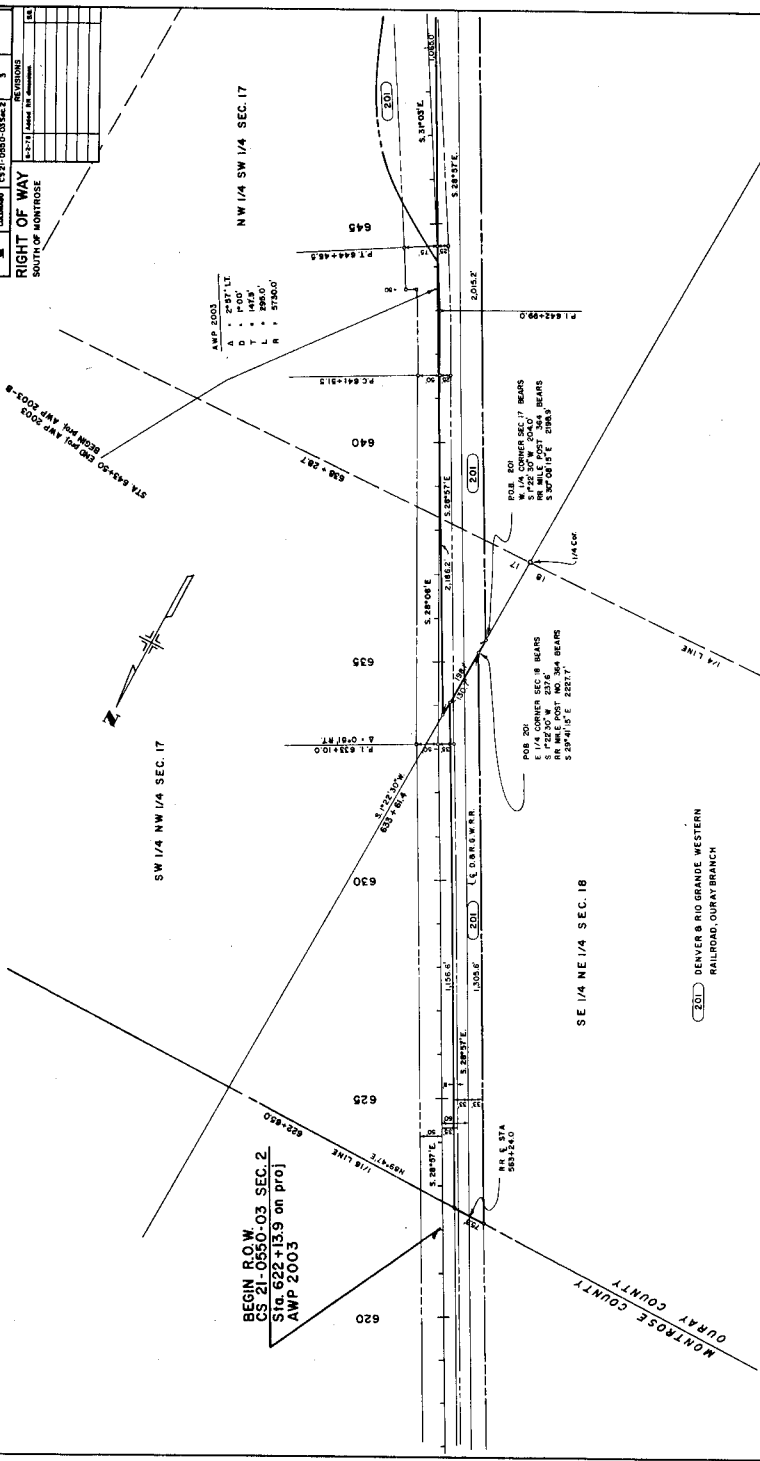

REVISIONS	DATE	BY	CHKD	APP'D
3	10/27/03	CS 21-0550-03 Sec 2		

RIGHT OF WAY
SOUTH OF MONTROSE

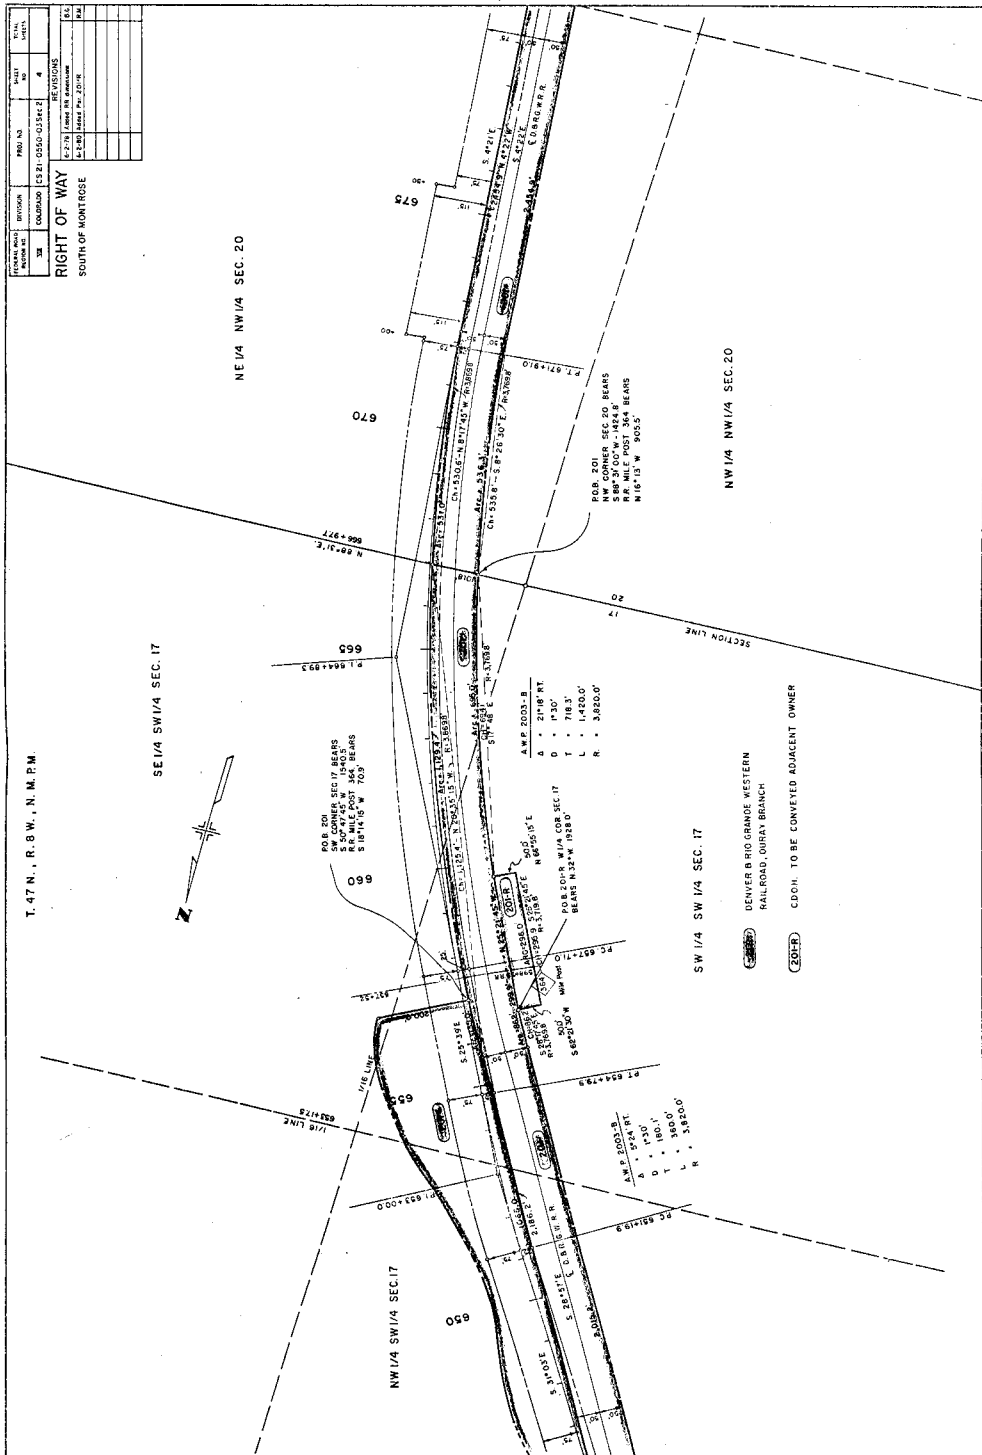

[illegible]

T. 47N., R. 8W., N.M. P. M.


NE 1/4 NE 1/4 SEC. 32

§W1/4 SE1/4 SEC.29

SE 1/4 NE 1/4 SEC. 32

NW 1/4 NE 1/4 SEC. 32

SW 1/4 NE 1/4 SEC. 32

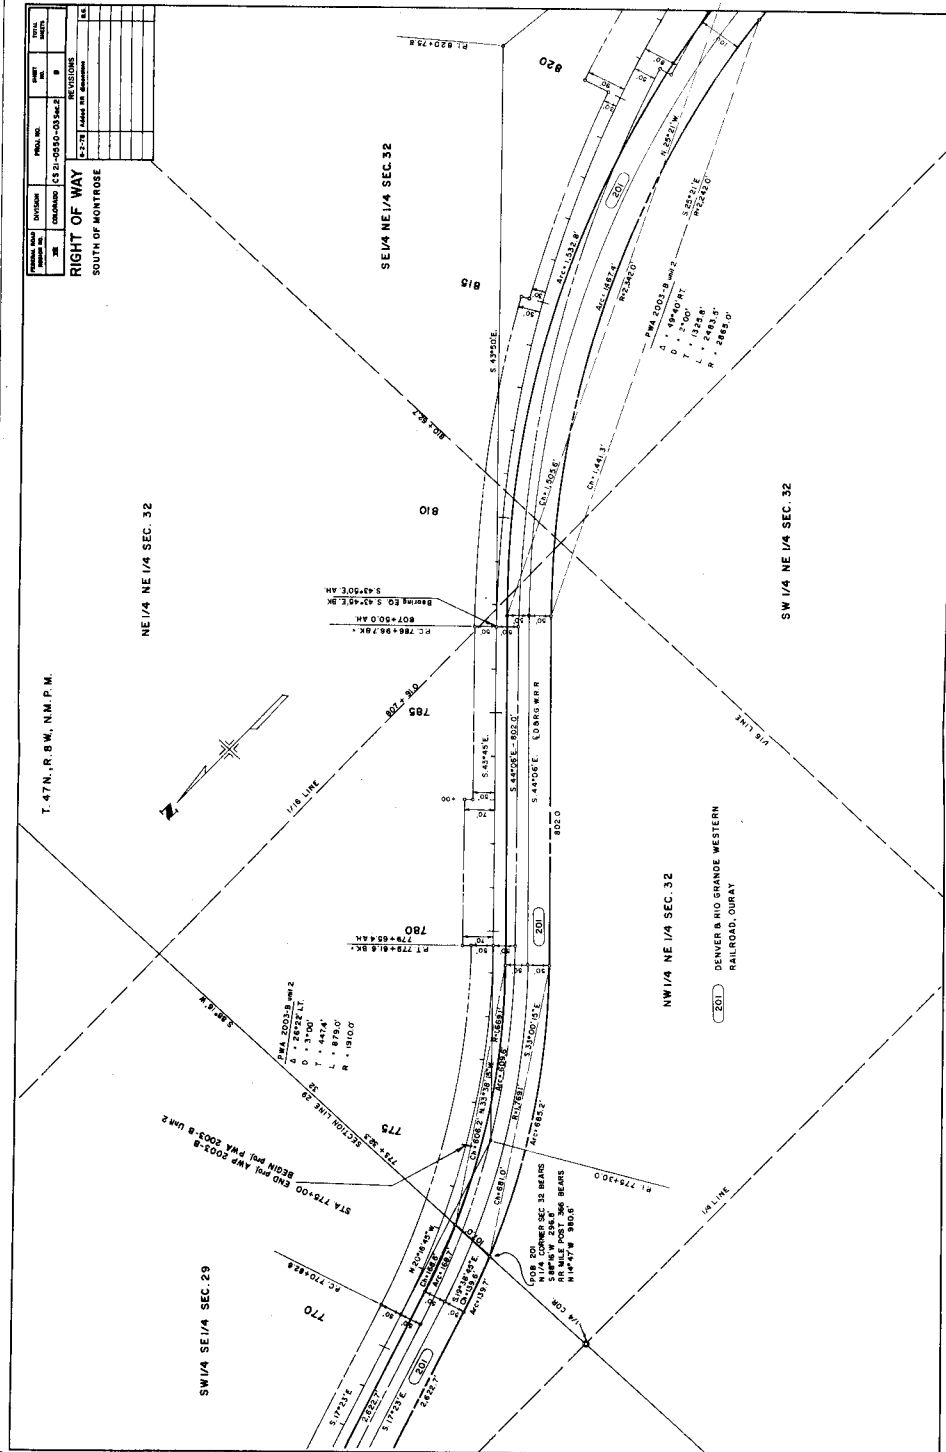DENVER & RIO GRANDE WESTERN
RAILROAD, OURAY

T. 47N., R. 8W., N.M.P.M.



SE 1/4 SE 1/4 SEC. 32

NE 1/4 SE 1/4 SEC. 32

SE 1/4 NE 1/4 SEC. 32

SW 1/4 SE 1/4 SEC 32


NW 1/4 SE 1/4 SEC. 32

201
DENVER & RIO GRANDE WESTERN
RAILROAD, Ouray Branch

T. 45 N., R. 8 W., N.M.P.M.

[illegible]

RIGHT OF WAY
SOUTH OF MONTROSE

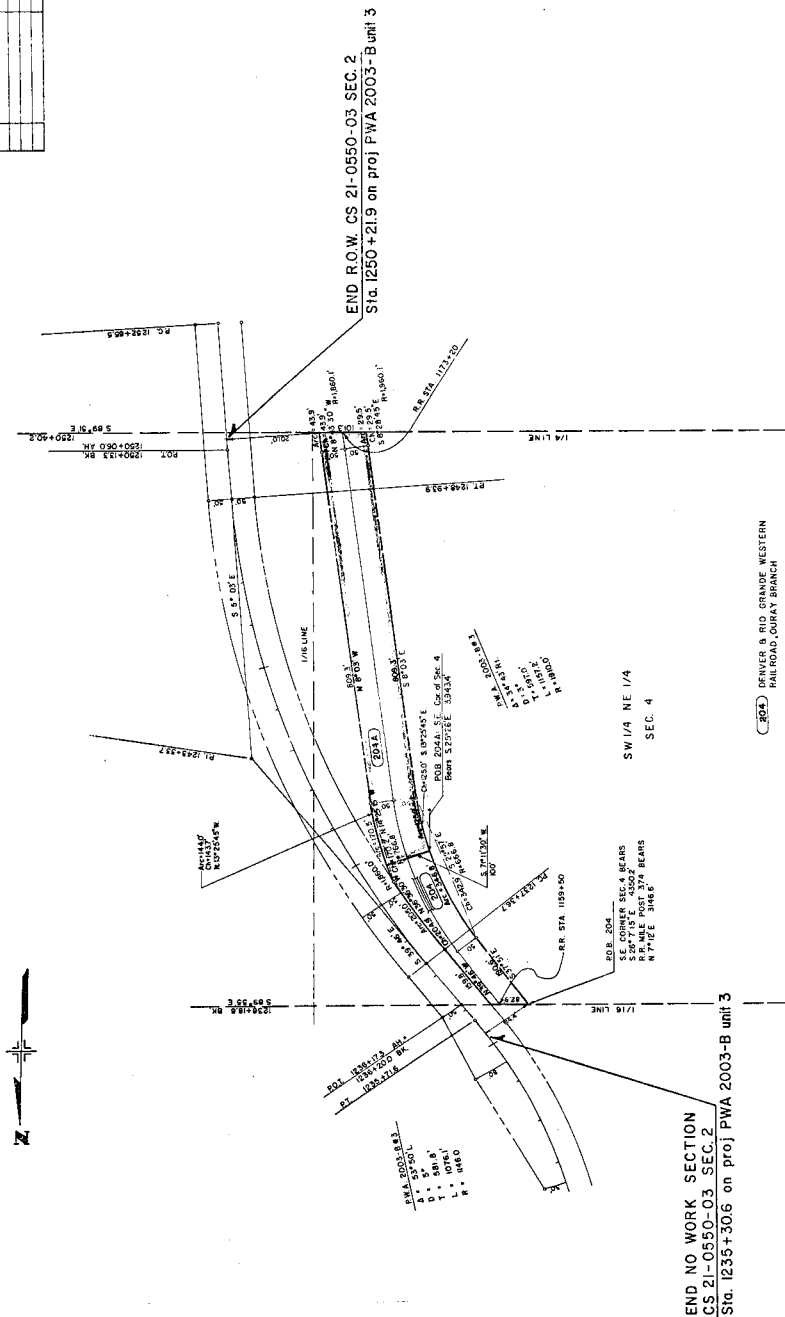

204 DENVER & RIO GRANDE WESTERN
RAILROAD, OURAY BRANCH

204A COLORADO DEPARTMENT OF HIGHWAYS
CONVEYED TO DALLAS MEADOWS,
A COLORADO CORPORATION