

T.6N., R.84W., 6th P.M.


AS CONSTRUCTED
NO REVISIONS ☐ REVISED ☐ VOID ☐

FED. ROAD REGION	DIVISION	PROJECT NUMBER	SHEET NO.	TOTAL SHEETS
VIII	COLORADO	CXBRF 21-0410-12	1	1

1978

PLAN	BY	DATE
SURVEYED		
NOTED		
PLANNED		
NOTED		
PLANNED		

PROFILE	BY	DATE
SURVEYED		
NOTED		
PLANNED		
NOTED		
PLANNED		

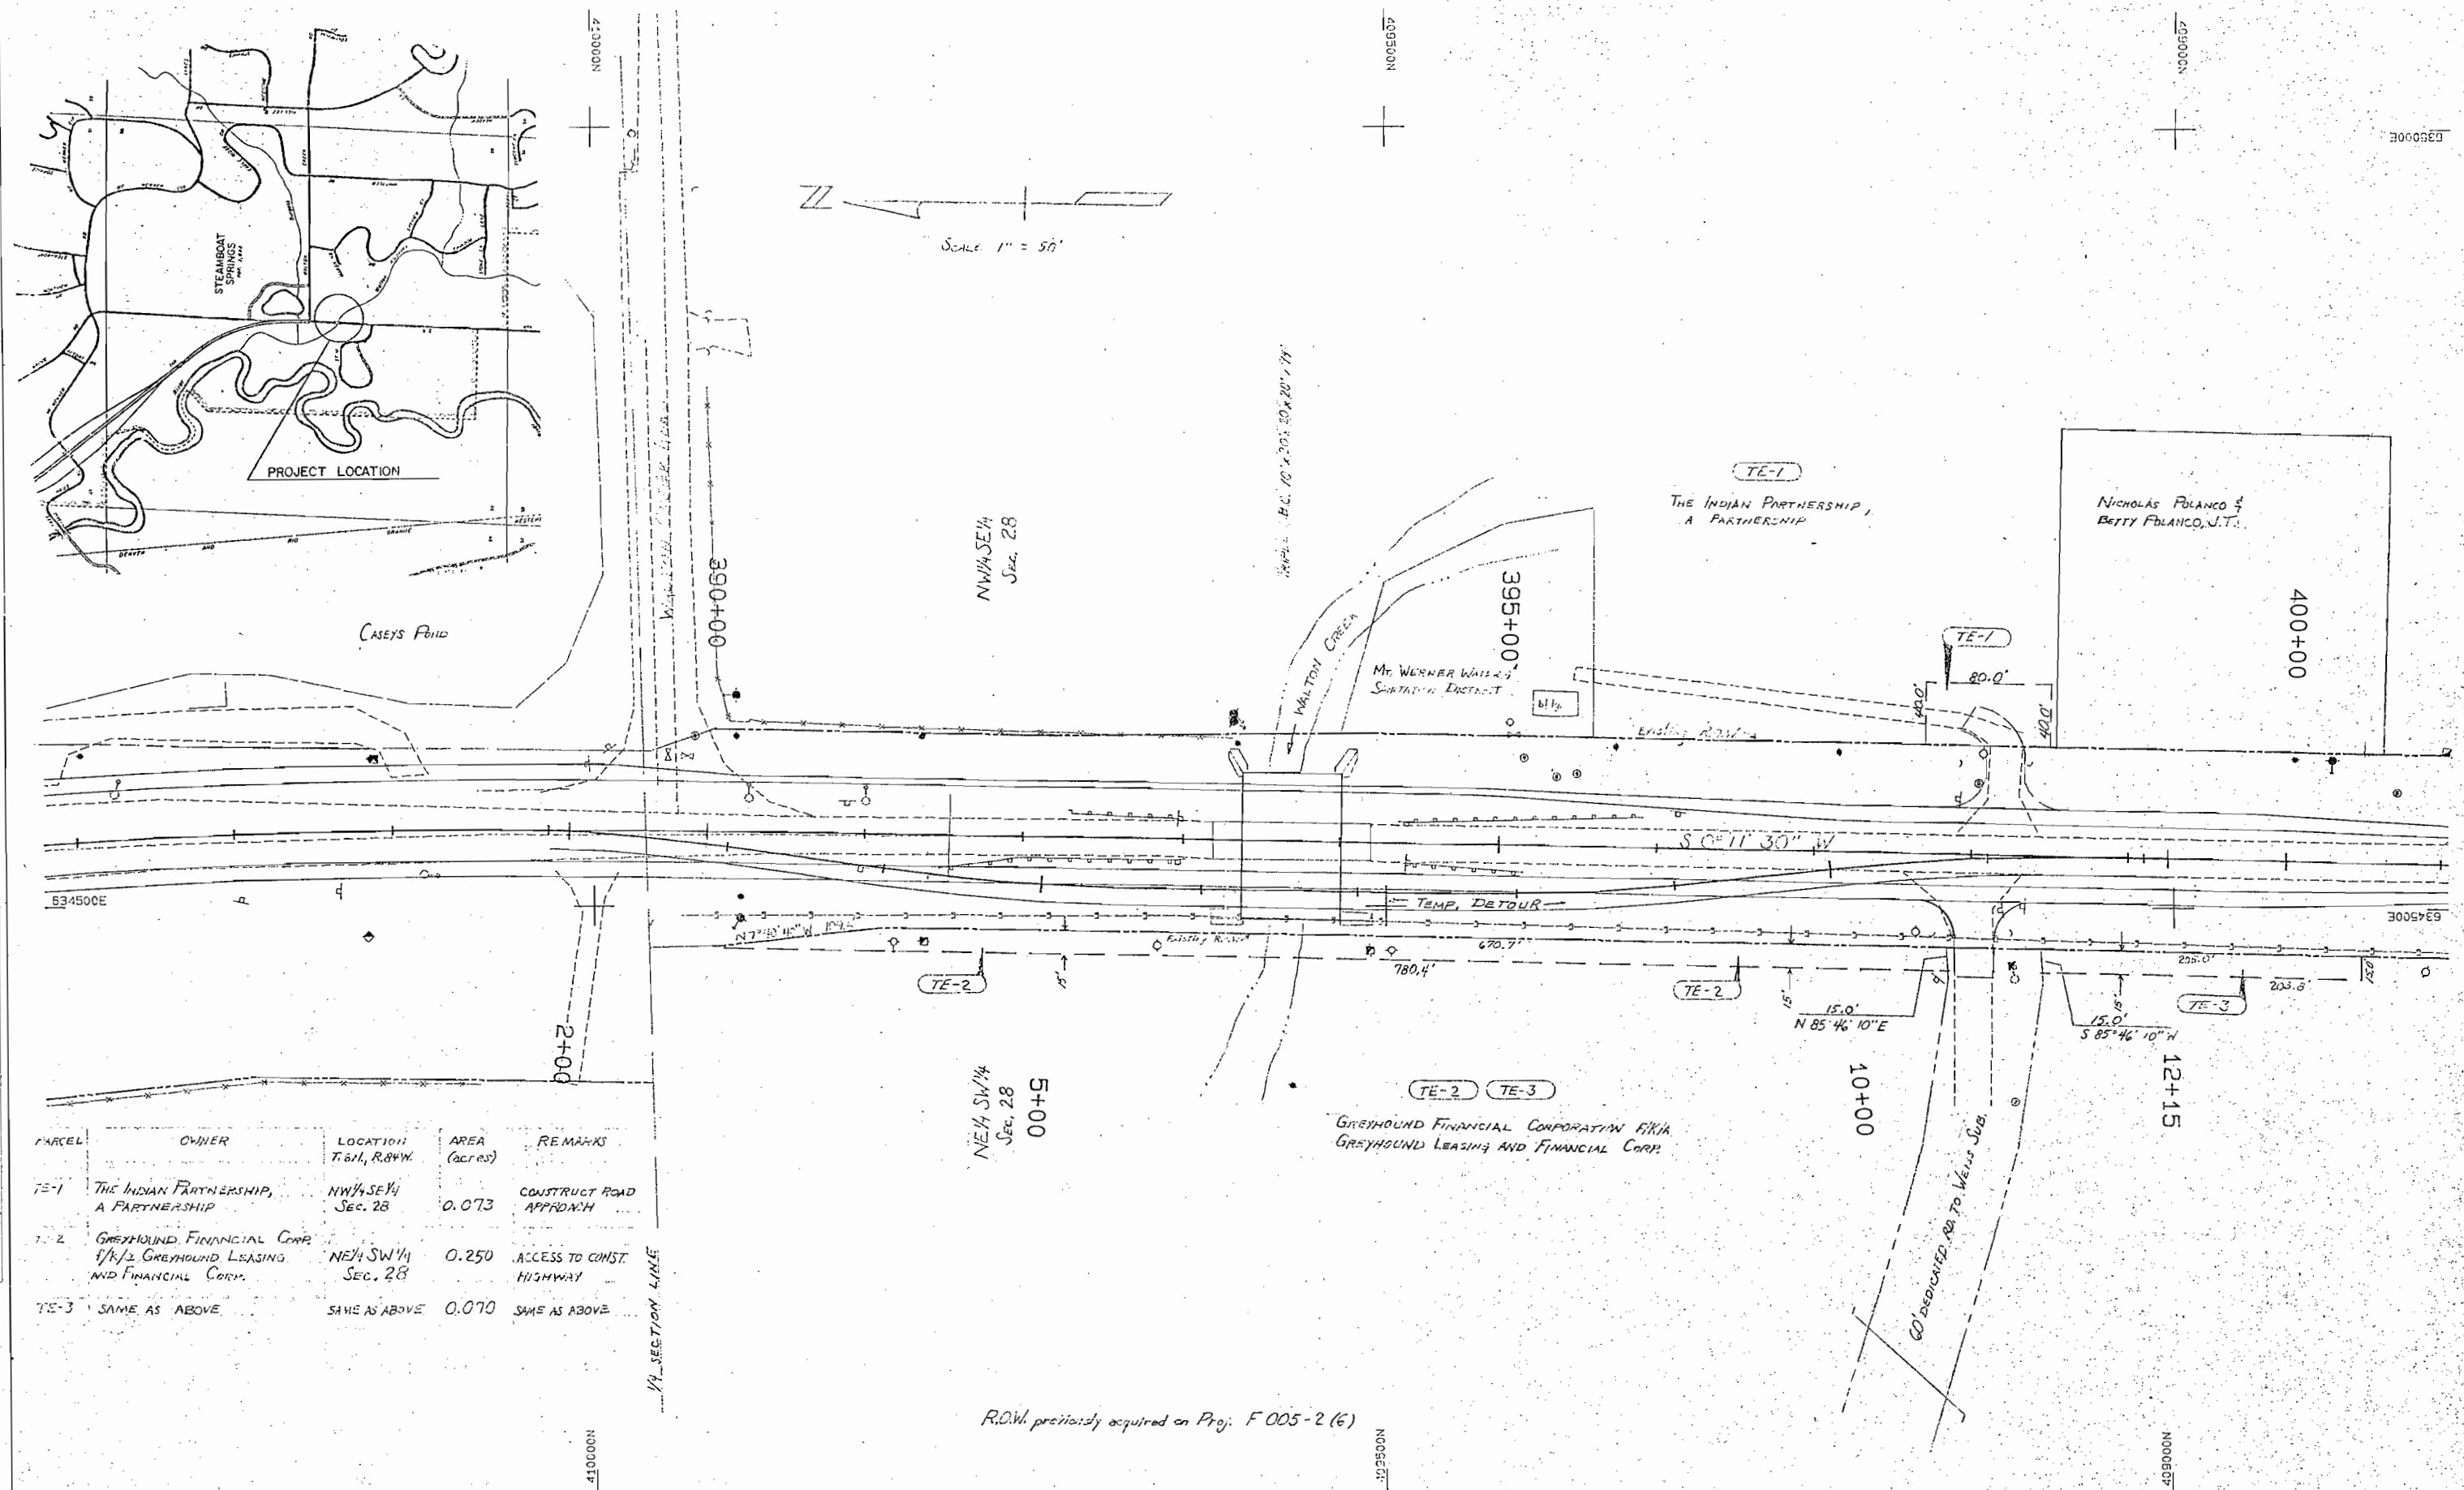

PARCEL	OWNER	LOCATION T.6N., R.84W.	AREA (acres)	REMARKS
TE-1	THE INDIAN PARTNERSHIP, A PARTNERSHIP	NW 1/4 SEC. 28	0.073	CONSTRUCT ROAD APPROACH
TE-2	GREYHOUND FINANCIAL CORP. 1/2 GREYHOUND LEASING AND FINANCIAL CORP.	NE 1/4 SW 1/4 SEC. 28	0.250	ACCESS TO CONST. HIGHWAY
TE-3	SAME AS ABOVE	SAME AS ABOVE	0.070	SAME AS ABOVE

The Locations of Sanitary Sewer Line & Water Line Are Approximate And Should Be Field Located Prior to Construction.

T. 6N., R. 90W., 6th P.M.

FED. ROAD REGION	DIVISION	PROJ. NO.	SHEET NO.	TOTAL SHEETS
VIII	COLO.	CX42-0040-12	31	87

PLAN	DATE
SURVEYED	
NOTED	
BY	

UTILITY CONTACTS

NAME	CONTACT	PHONE NO.
CRAIG PUBLIC WORKS	JIM PANKONIN	824-8151
GREELEY GAS CO.	TED ELLIOTT	824-3221
TCI CABLE TELEVISION	JIM BENNETT (Steamboat Springs)	879-7970
U.S. WEST TELEPHONE	JERRY HARPER	824-3238
YAMPA VALLEY ELECTRIC	RAY TAKING (Steamboat Springs)	824-6593
BROCK DITCH	JERRY GREEN	276-3323
NORVELL DITCH	GEORGE DUZIK	824-6289
COLO. DIV. OF WATER RESOURCES	KEN HOLT (Steamboat Springs)	879-0272

Sta. 24+00
Begin CX 42-0040-12
Approx. Sta. 47+67 on
Proj. F005-2(9)
M.P. 31.47

Note: All Driveway Curb Radii are 20' Radius Unless Otherwise Noted.

CURVE DATA
B_s = 02°11'15" Δ = 22°30'19.3"
L_s = 175.00' T_s = 543.59'
LT = 116.68' E_s = 45.49'
Ac = 18°07'49.3"
Dc = 02°30'00"
Tc = 365.66'
Lc = 725.22'
Rc = 2291.83'
E = 0.033
MDS = 40 M.P.H.
SSD = 825'

PLAN SHEETS FOR CONSTRUCTION PROJECTS CX42-0040-12 AND CX42-0040-16 ARE ATTACHED TO RIGHT OF WAY DRAWINGS TO SHOW LOCATION AND SIZE OF TEMPORARY EASEMENTS.

PROFILE	DATE
SURVEYED	
NOTED	
BY	



PRELIMINARY
NOT FOR CONSTRUCTION



PLAN	SURVEYED	BY	DATE
NO. 1	PLOTTED		
NO. 2	ALIGNED		
NO. 3	CHECKED		
NO. 4	NOTED		
NO. 5	STR. NOTATIONS CH.		

PROFILE	SURVEYED	BY	DATE
NO. 1	PLOTTED		
NO. 2	ALIGNED		
NO. 3	CHECKED		
NO. 4	NOTED		
NO. 5	STR. NOTATIONS CH.		

T. G. N., R. 90 W. 6th P.M.




AS CONSTRUCTED
NO REVISIONS ☐ REVISED ☐ VOID ☐

FED. ROAD REGION	DIVISION	PROJ. NO.	SHEET NO.	TOTAL SHEETS
VIII	COLO.	CX42-0040-12	33	87

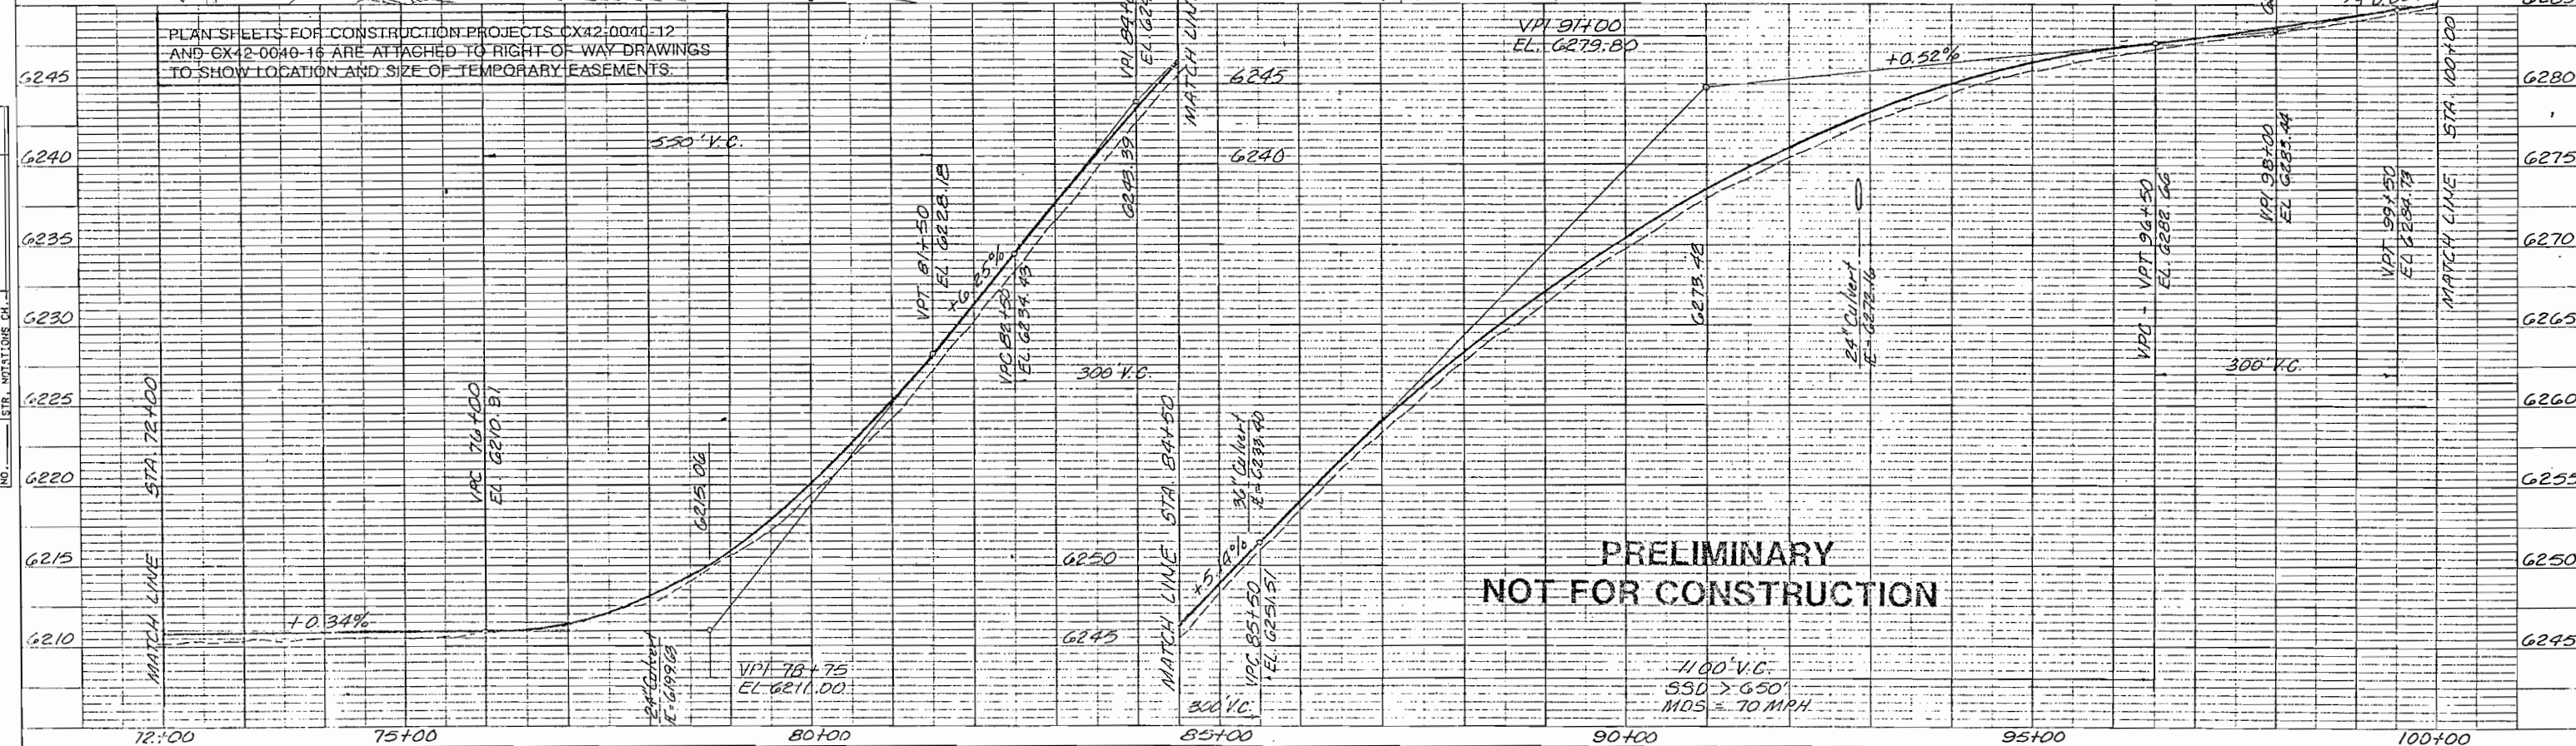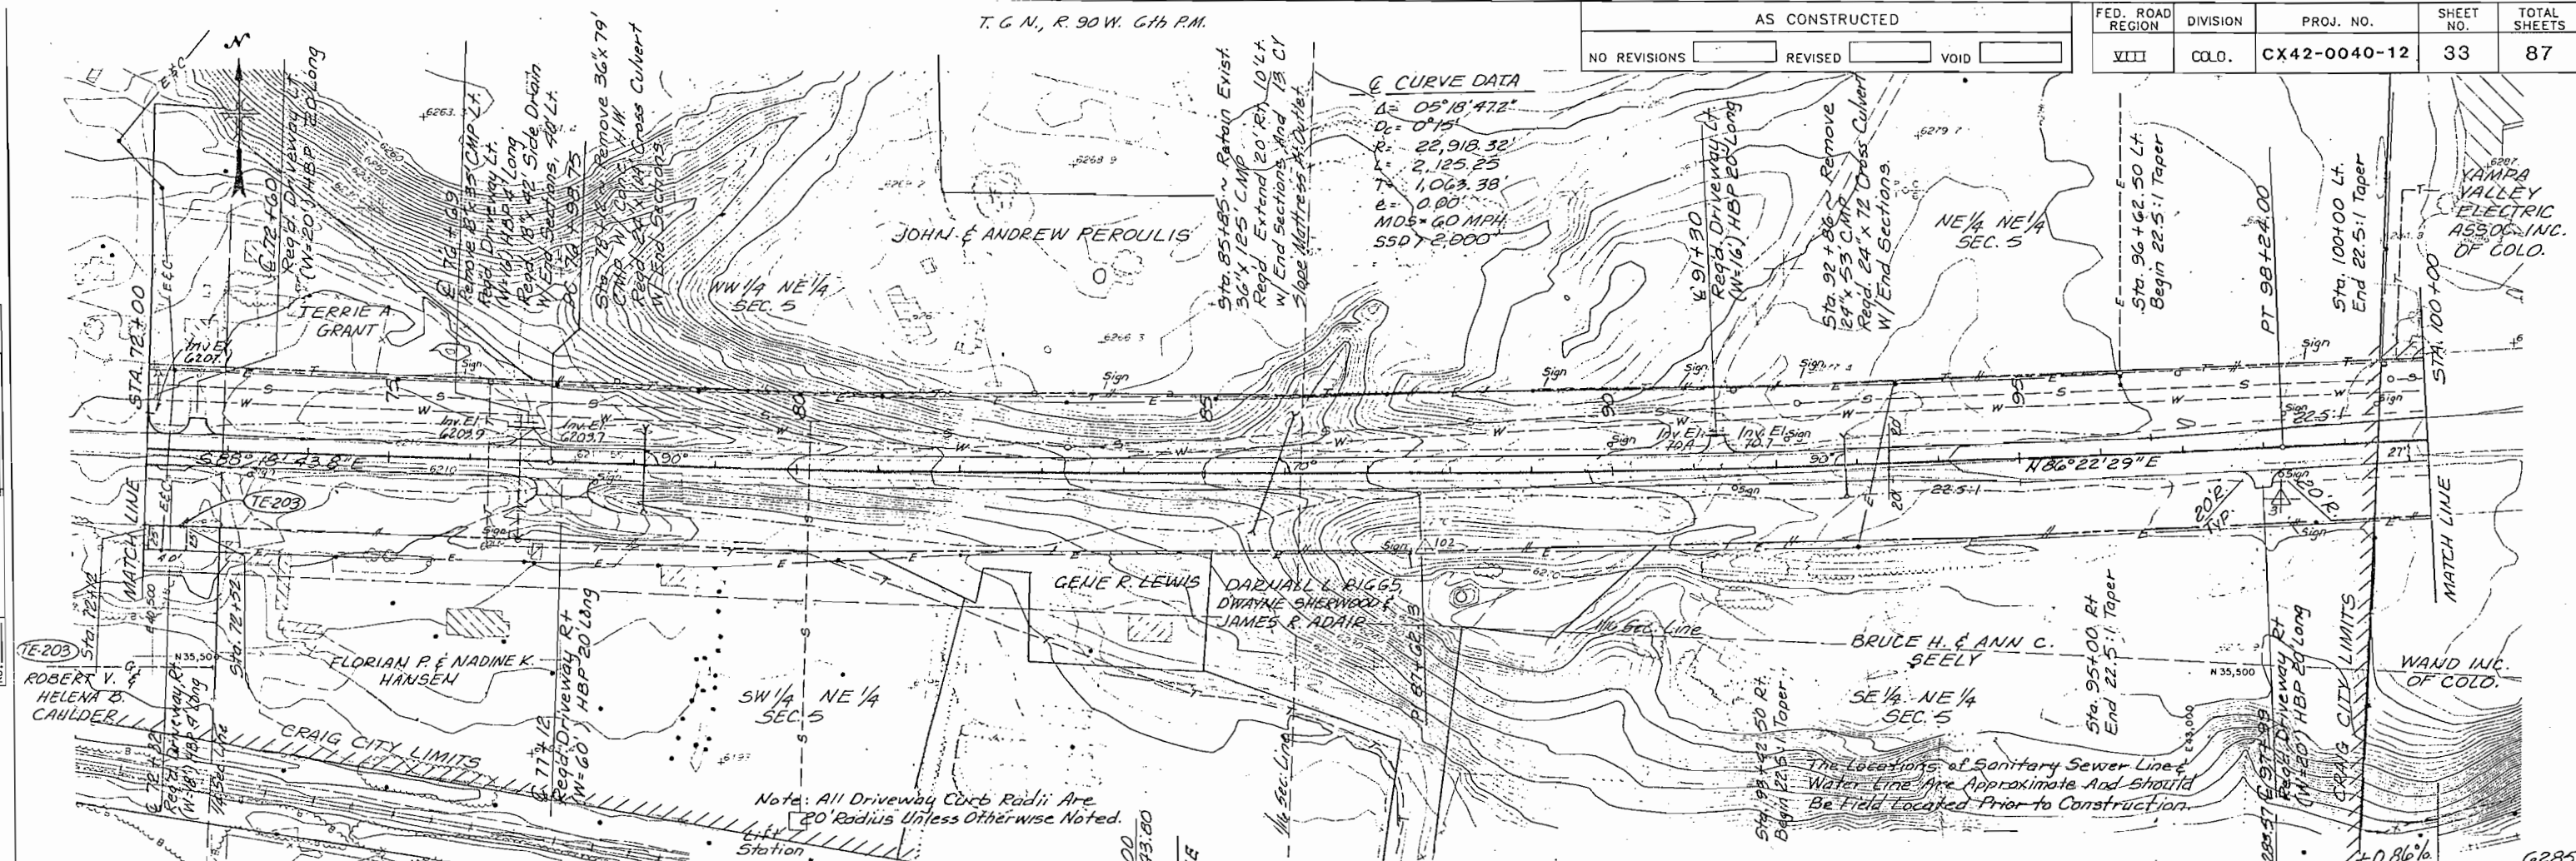


AS CONSTRUCTED		
NO REVISIONS		REVISED VOID

FED. ROAD REGION	DIVISION	PROJ. NO.	SHEET NO.	TOTAL SHEETS
VIII	COLO.	CX42-0040-12	33	87

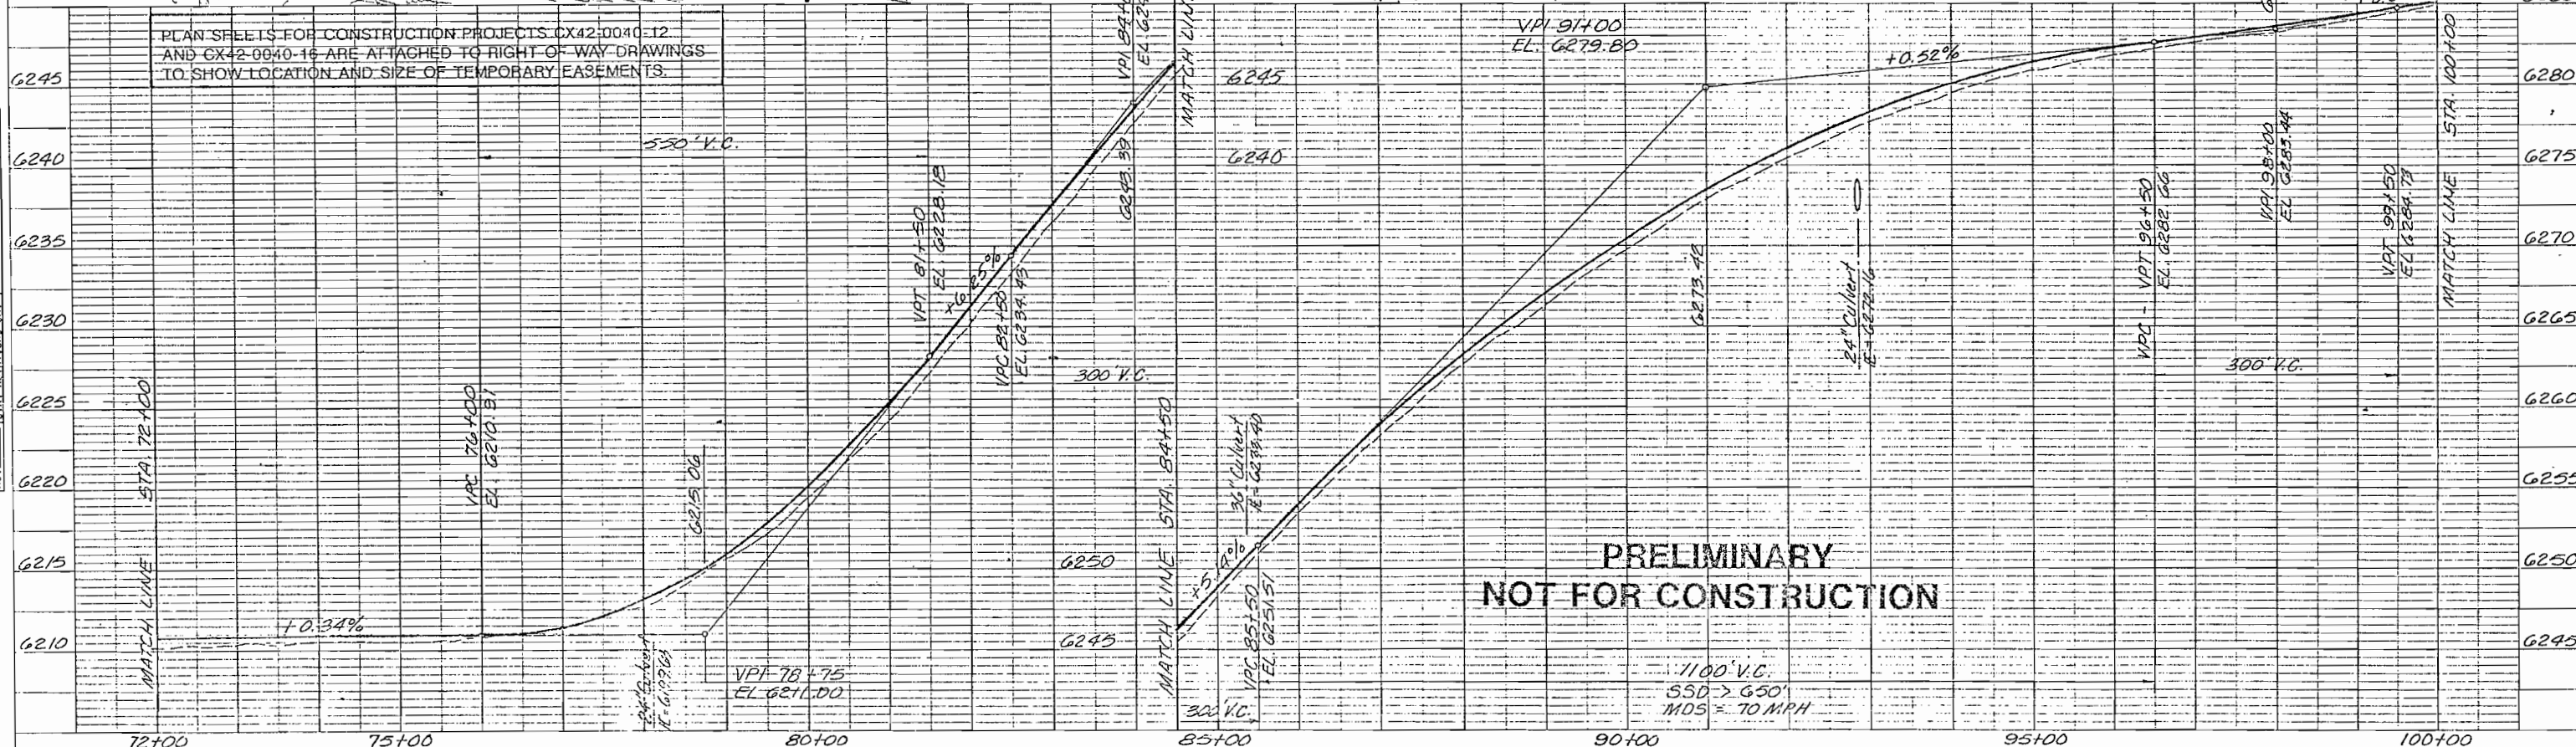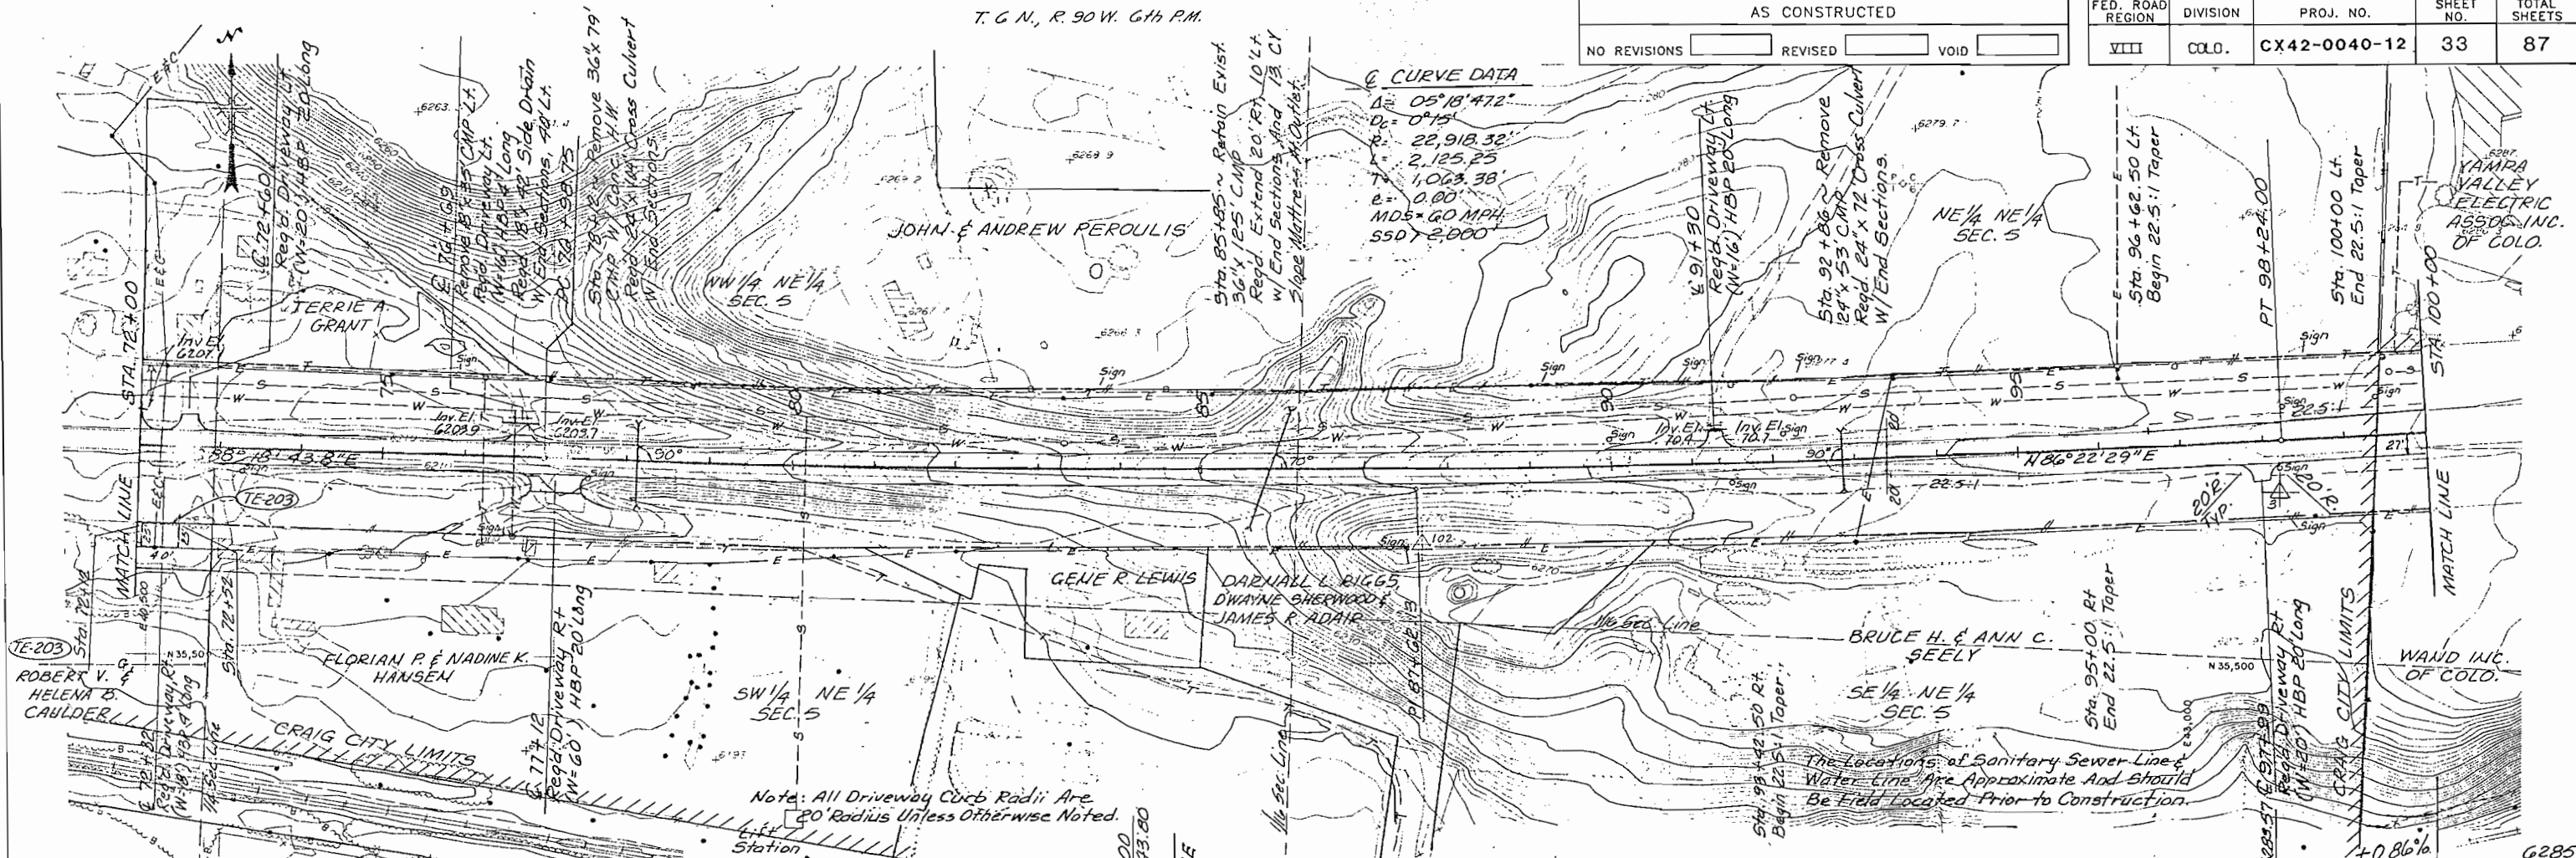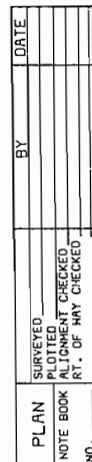


PLAN	SURVEYED	BY	DATE
NO.	PLOTTED		
	ALIGNED		
	CHECKED		
	RT. OF WAY		

PROFILE	SURVEYED	BY	DATE
NO.	PLOTTED		
	ALIGNED		
	CHECKED		
	RT. OF WAY		

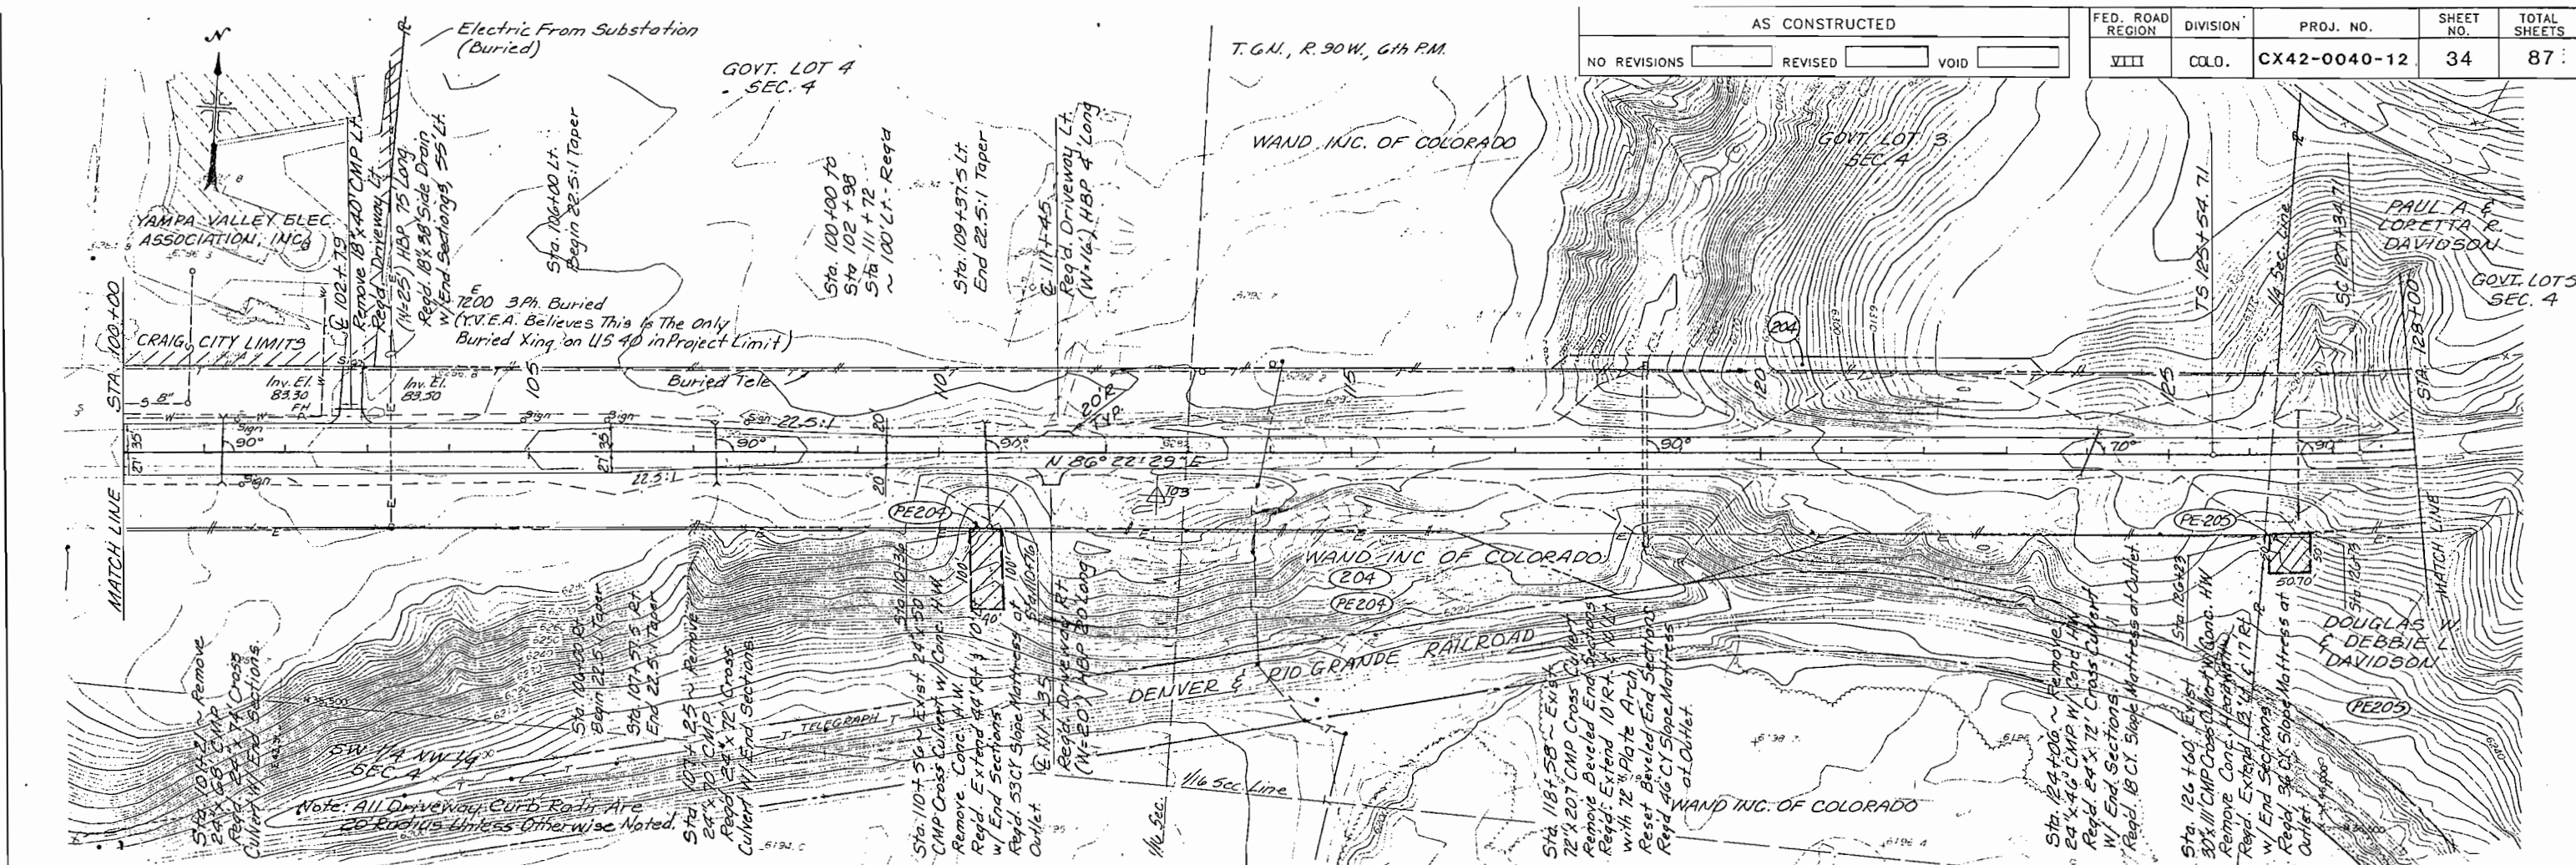

AS CONSTRUCTED		
NO REVISIONS	REVISED	VOID

FED. ROAD REGION	DIVISION	PROJ. NO.	SHEET NO.	TOTAL SHEETS
VIII	COLO.	CX42-0040-12	34	87


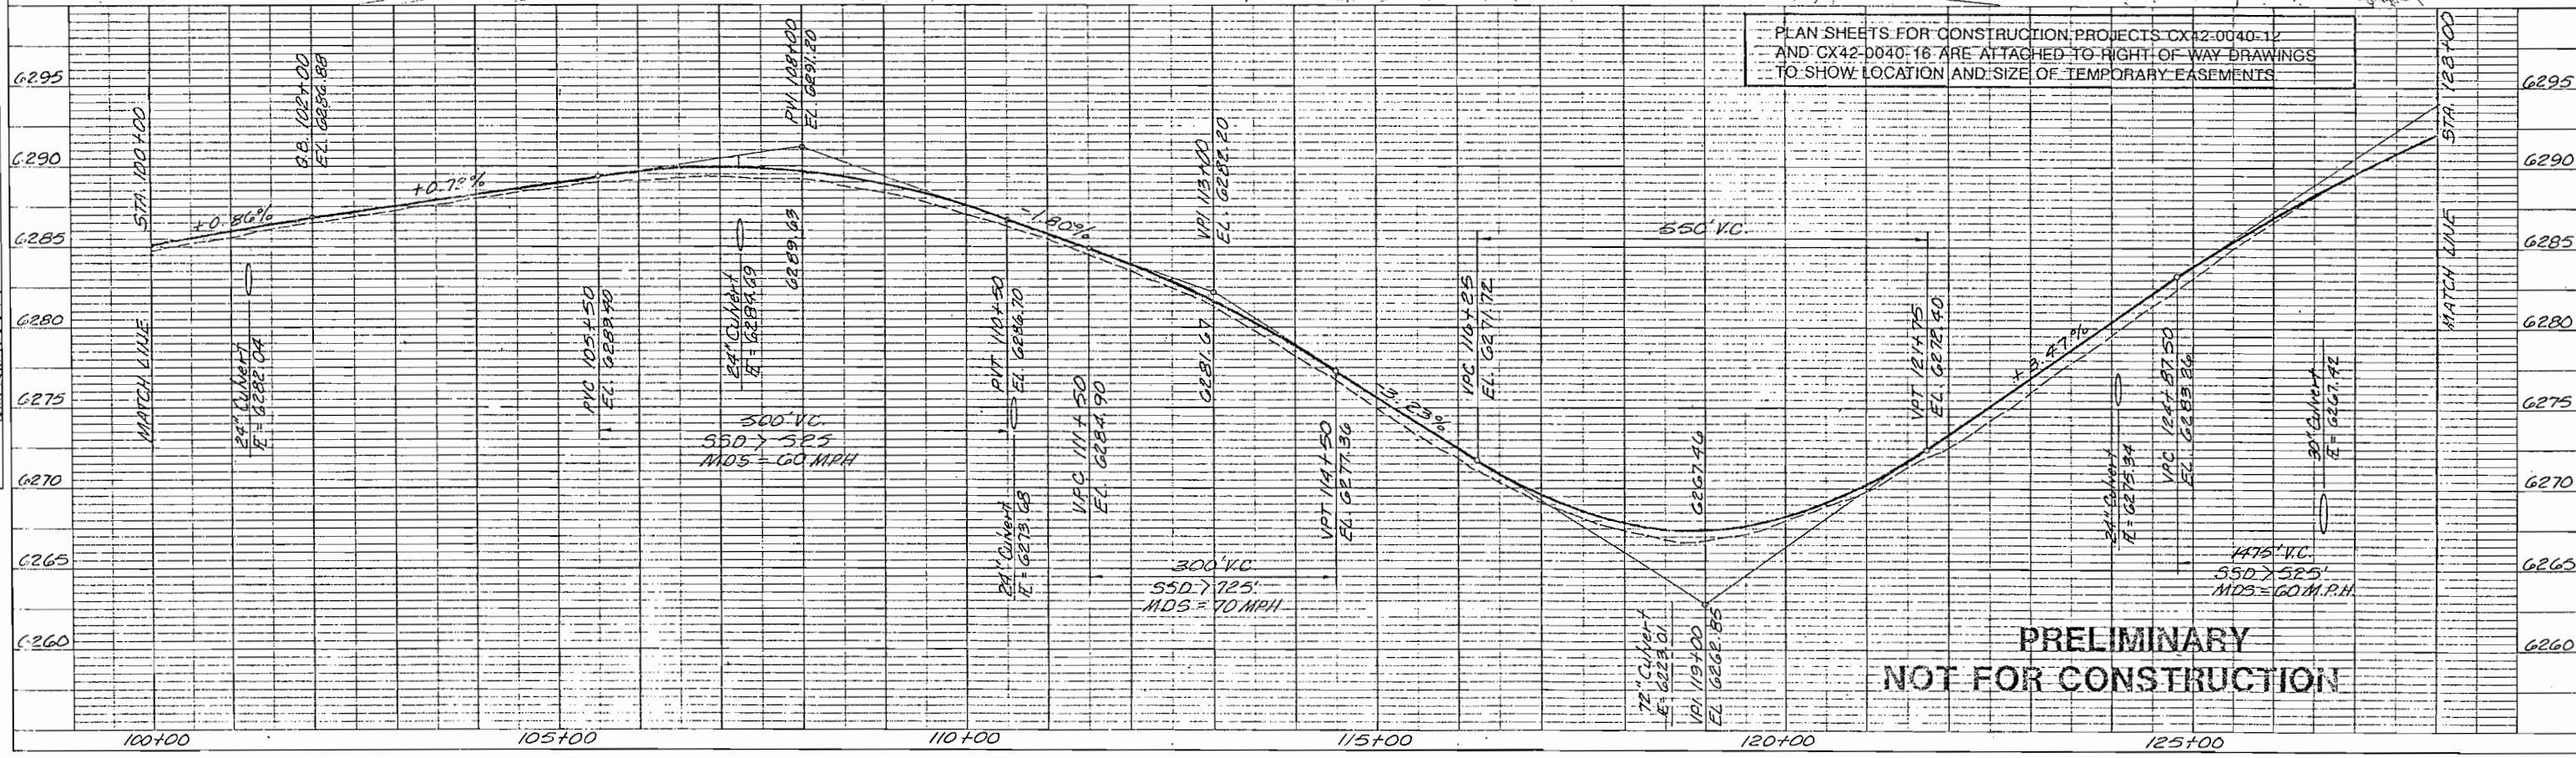



PLAN SHEETS FOR CONSTRUCTION PROJECTS CX42-0040-12 AND CX42-0040-16 ARE ATTACHED TO RIGHT OF WAY DRAWINGS TO SHOW LOCATION AND SIZE OF TEMPORARY EASEMENTS

PRELIMINARY
NOT FOR CONSTRUCTION


PLAN	SURVEYED	BY	DATE
NO.	PLOTTED		
	ALIGNED		
	CHECKED		
	AT. OF. WAY		

PROFILE	SURVEYED	BY	DATE
NO.	PLOTTED		
	ALIGNED		
	CHECKED		
	AT. OF. WAY		

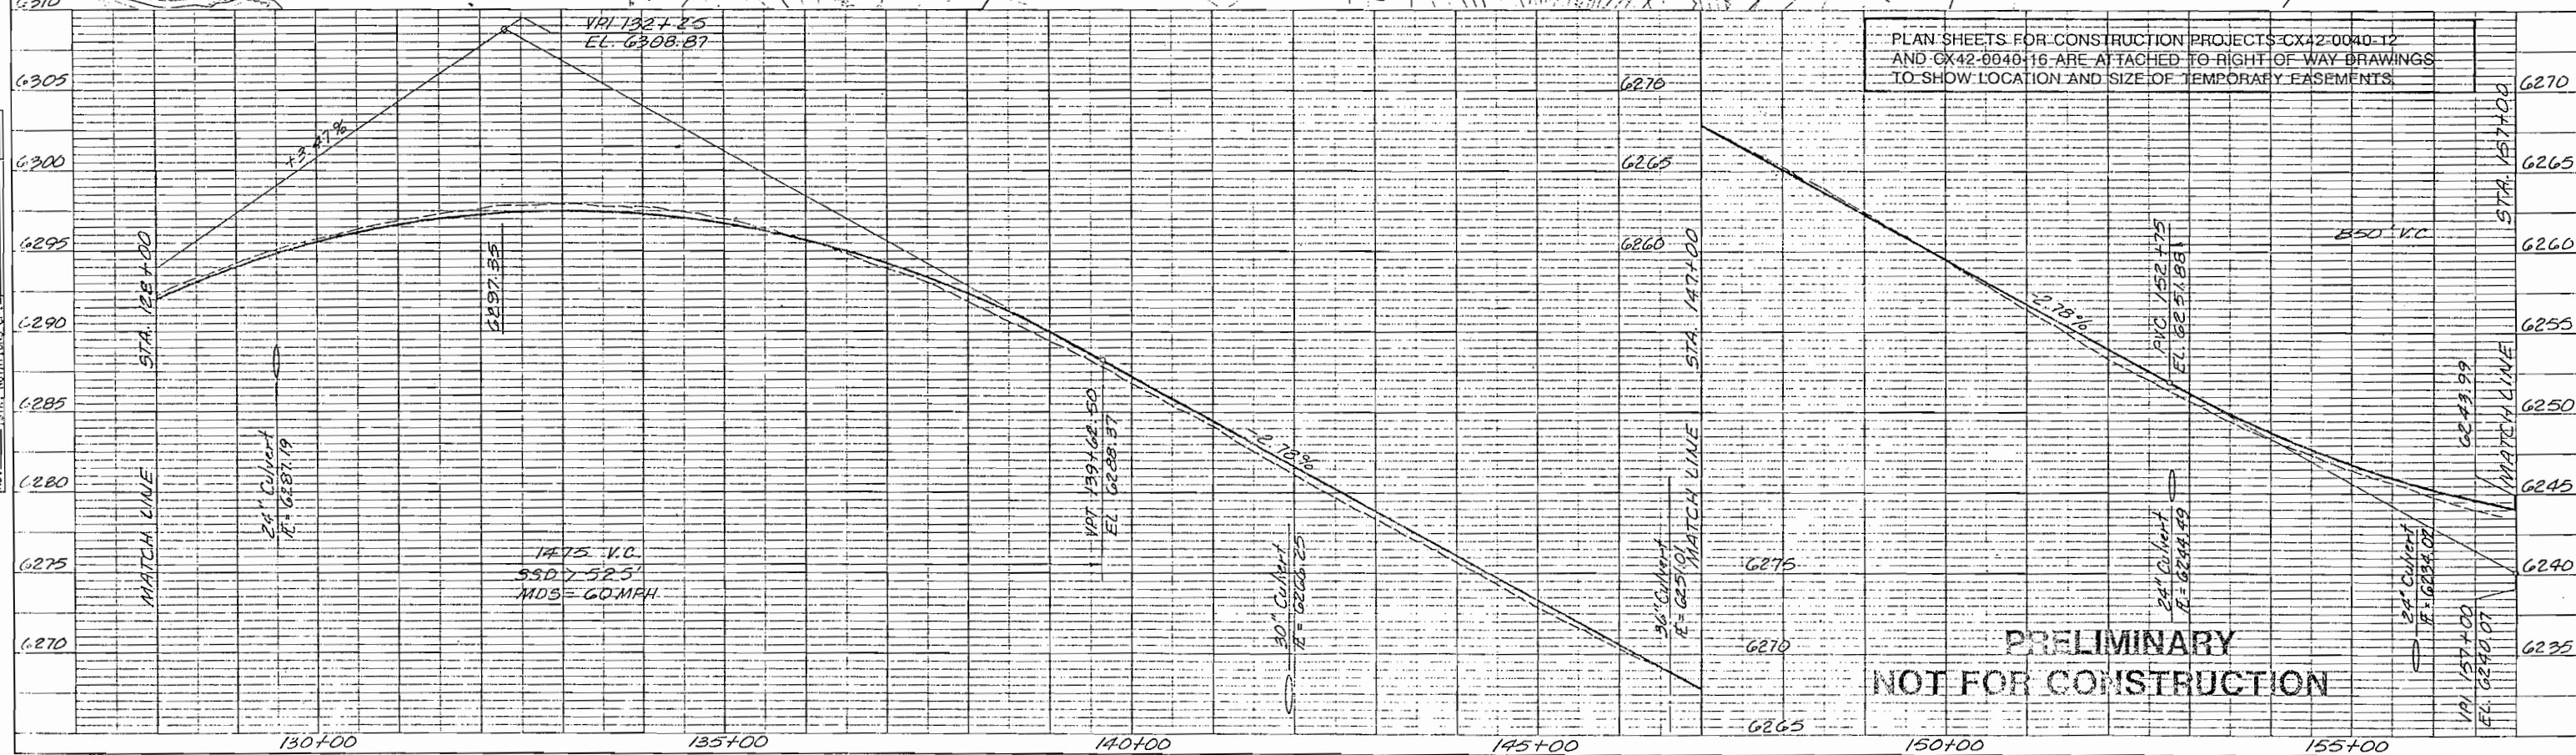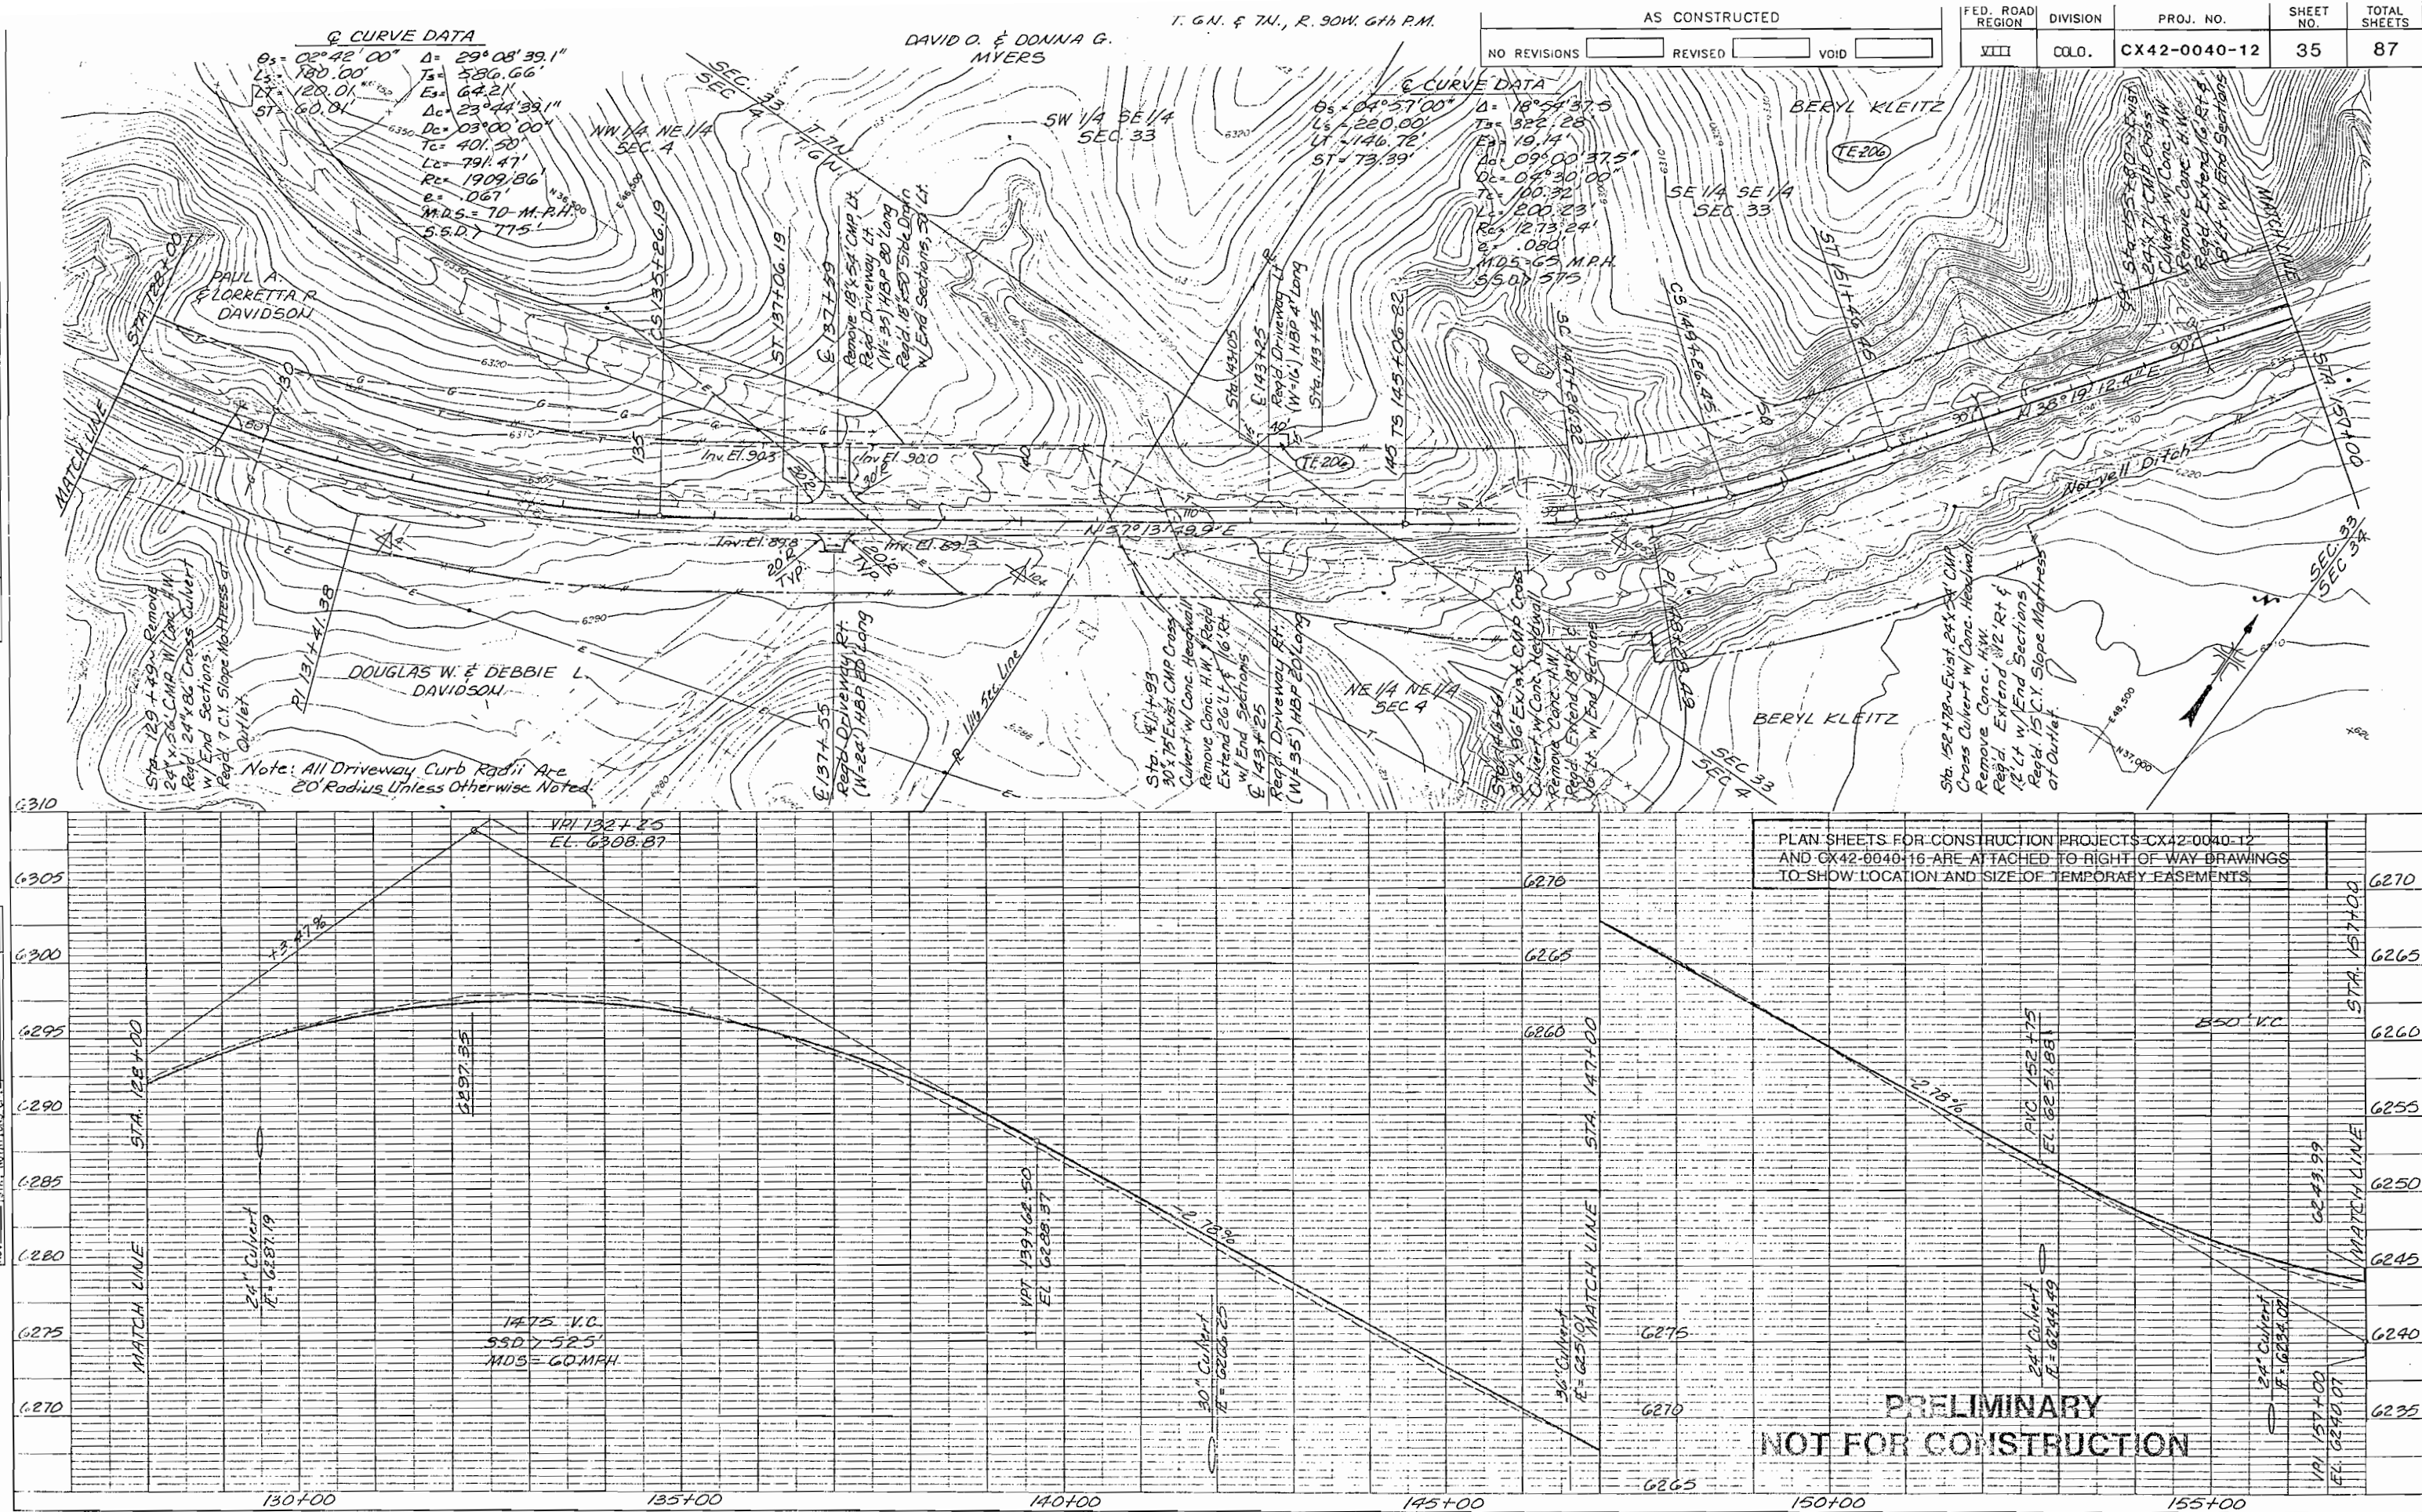


 


FED. ROAD REGION	DIVISION	PROJ. NO.	SHEET NO.	TOTAL SHEETS
VIII	COLO.	CX42-0040-12	36	87

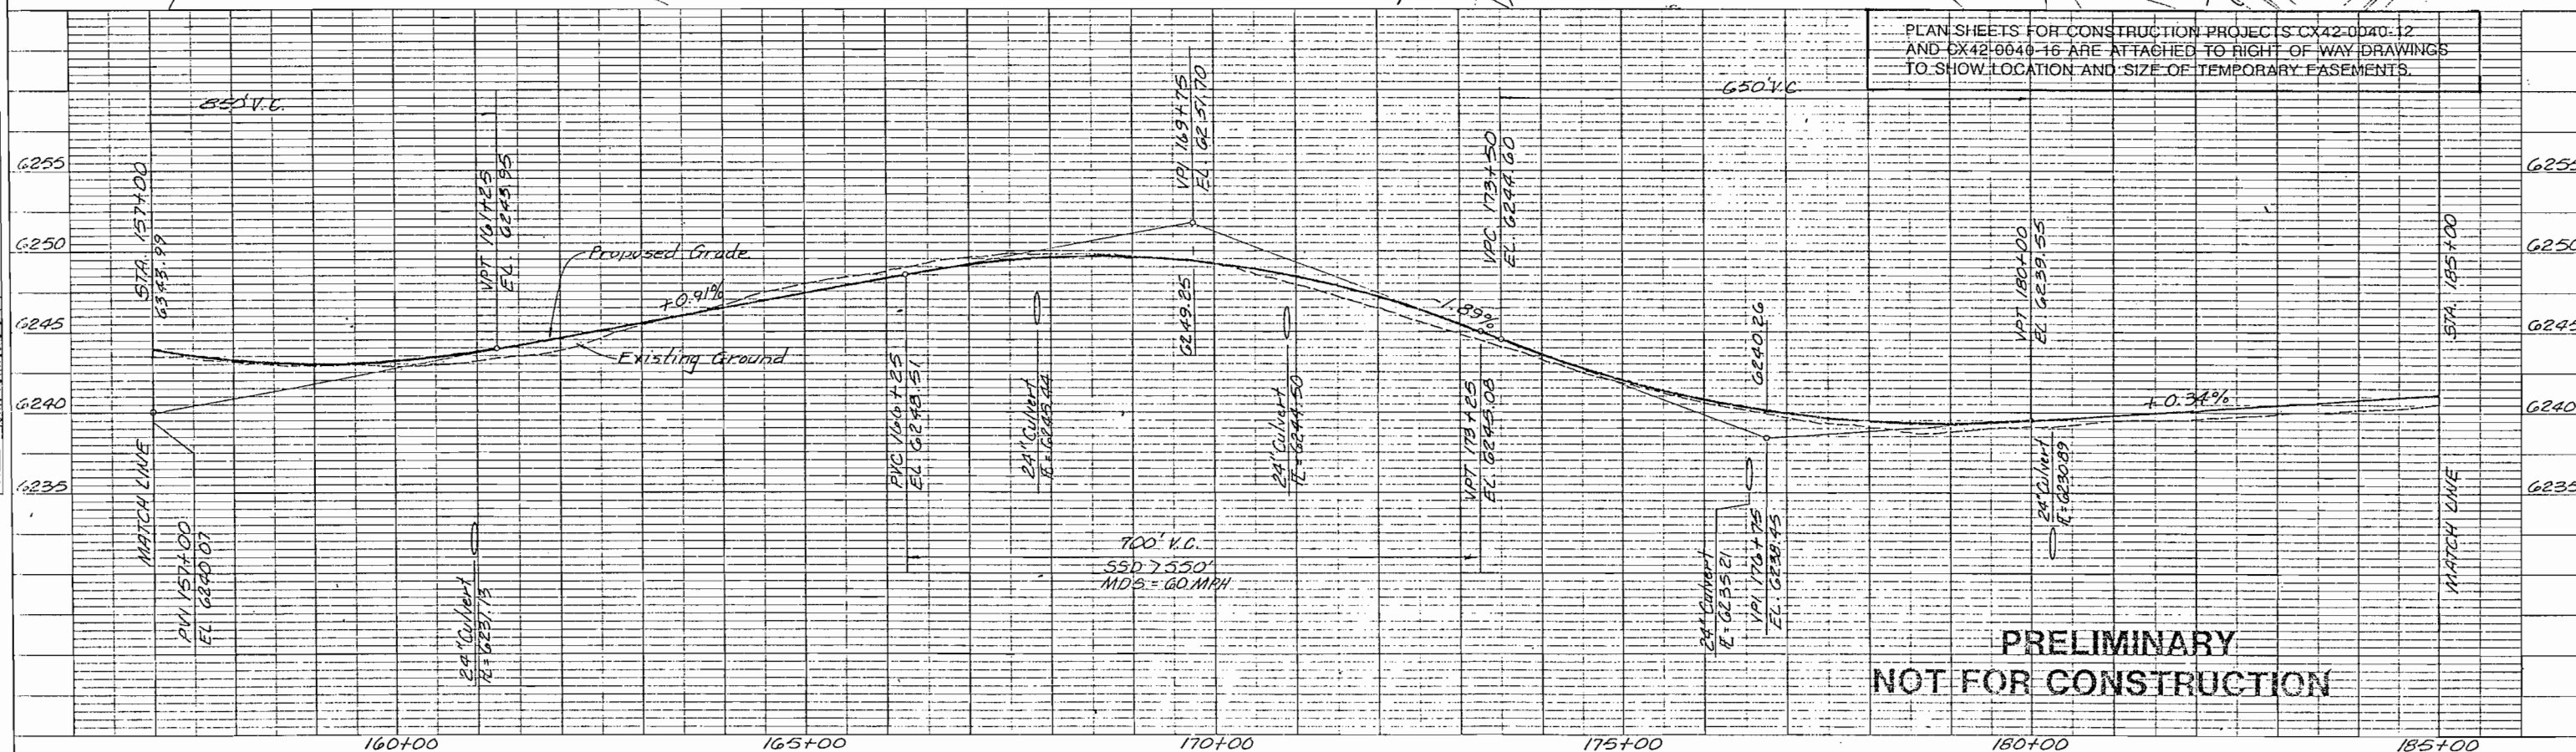

PLAN	SURVEYED	BY	DATE
NO.	NO.		
NO.	NO.		
NO.	NO.		

PROFILE	SURVEYED	BY	DATE
NO.	NO.		
NO.	NO.		
NO.	NO.		

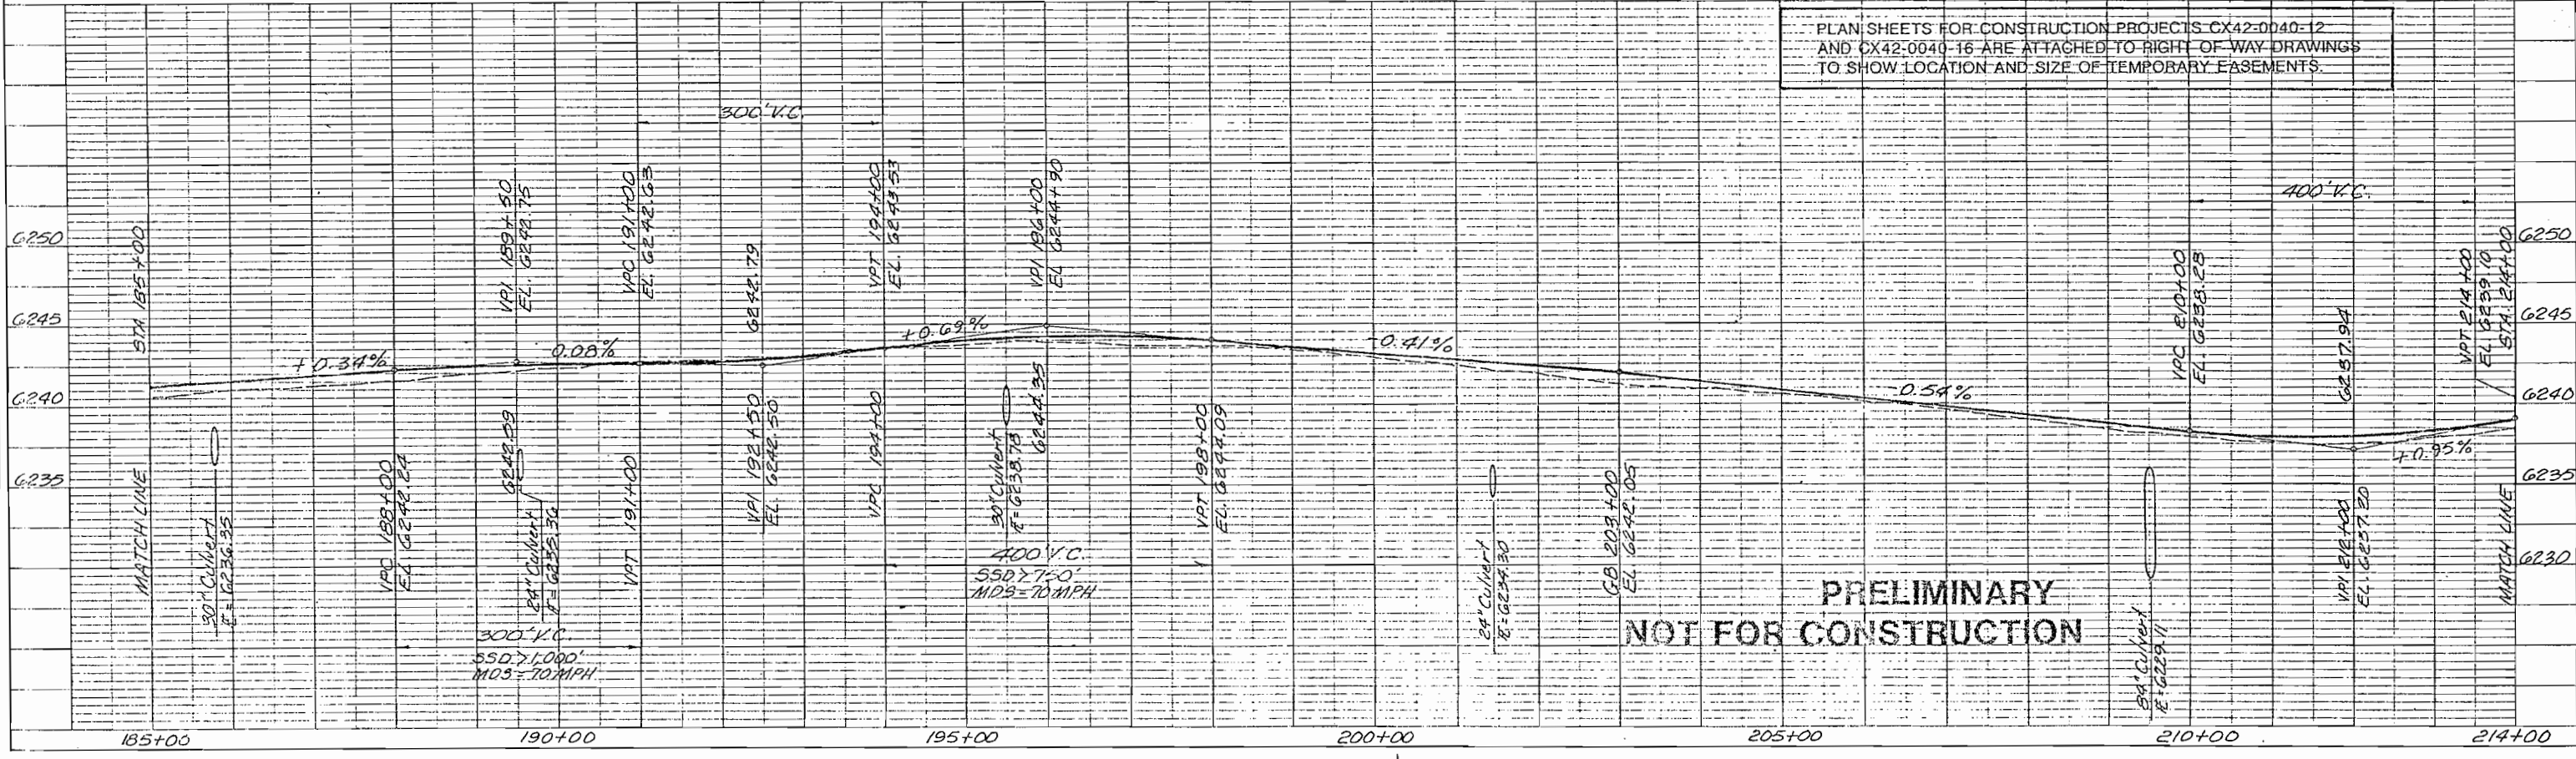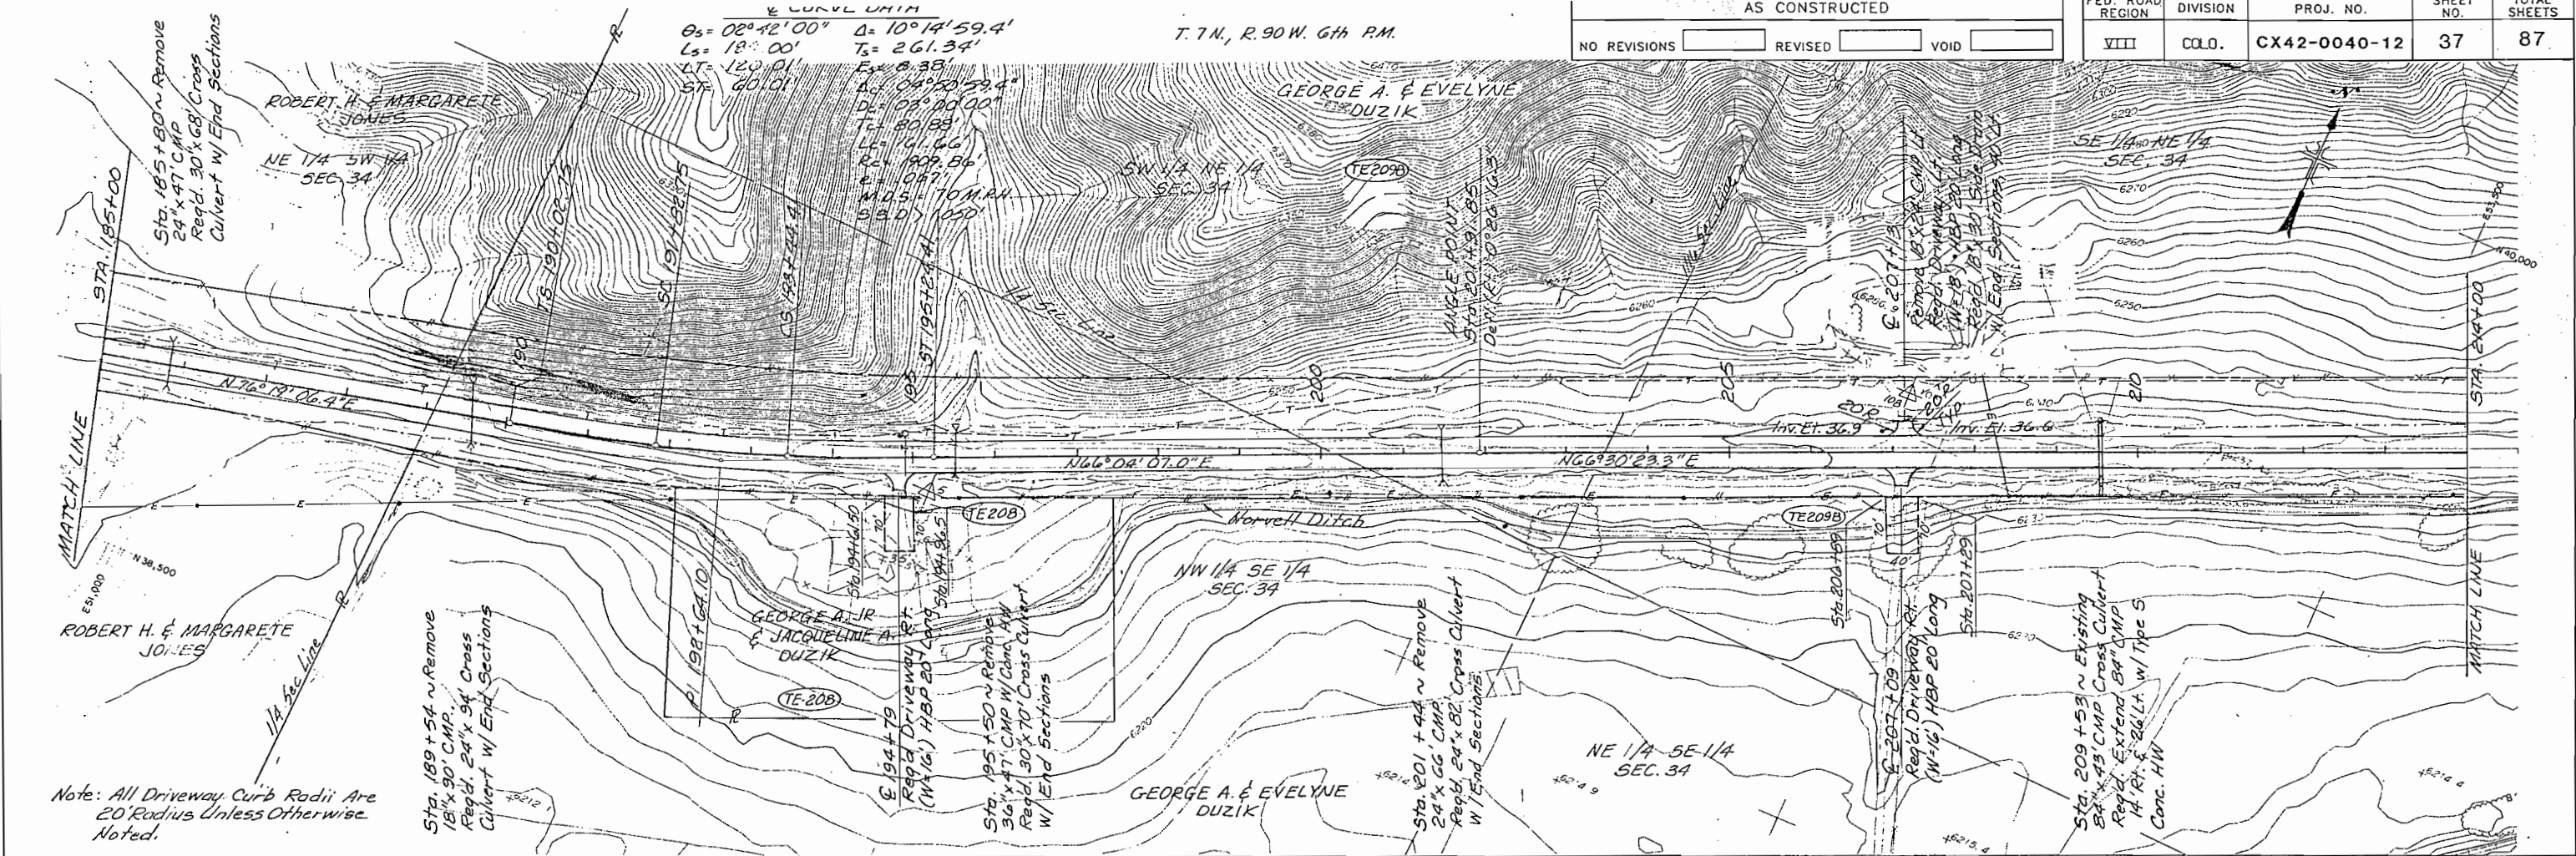

PLAN SHEETS FOR CONSTRUCTION PROJECTS CX42-0040-12 AND CX42-0040-16 ARE ATTACHED TO RIGHT OF WAY DRAWINGS TO SHOW LOCATION AND SIZE OF TEMPORARY EASEMENTS.


Q CURVE DATA

$\theta_s = 01^\circ 18' 45''$ $\Delta = 33^\circ 21' 04.9''$
 $L_s = 175.00'$ $T_s = 123.11'$
 $LT = 146.67'$ $E_s = 163.04'$
 $ST = 58.34'$ $\Delta_c = 30^\circ 43' 54.9''$
 $D_c = 01^\circ 30' 00''$
 $T_c = 1049.49'$
 $L_c = 2048.42'$
 $R_c = 3819.76'$
 $E = 0.090$
 $M.O.S. = 70 \text{ MPH}$
 $SSD = 1100'$


AS CONSTRUCTED		
NO REVISIONS	REVISED	VOID

FED. ROAD REGION	DIVISION	PROJ. NO.	SHEET NO.	TOTAL SHEETS
VIII	COLO.	CX42-0040-12	38	87

PLAN	SURVEYED	BY	DATE
NO.	PLOTTED		
	ALIGNED		
	CHECKED		
	RT. OF WAY		
	CHECKED		

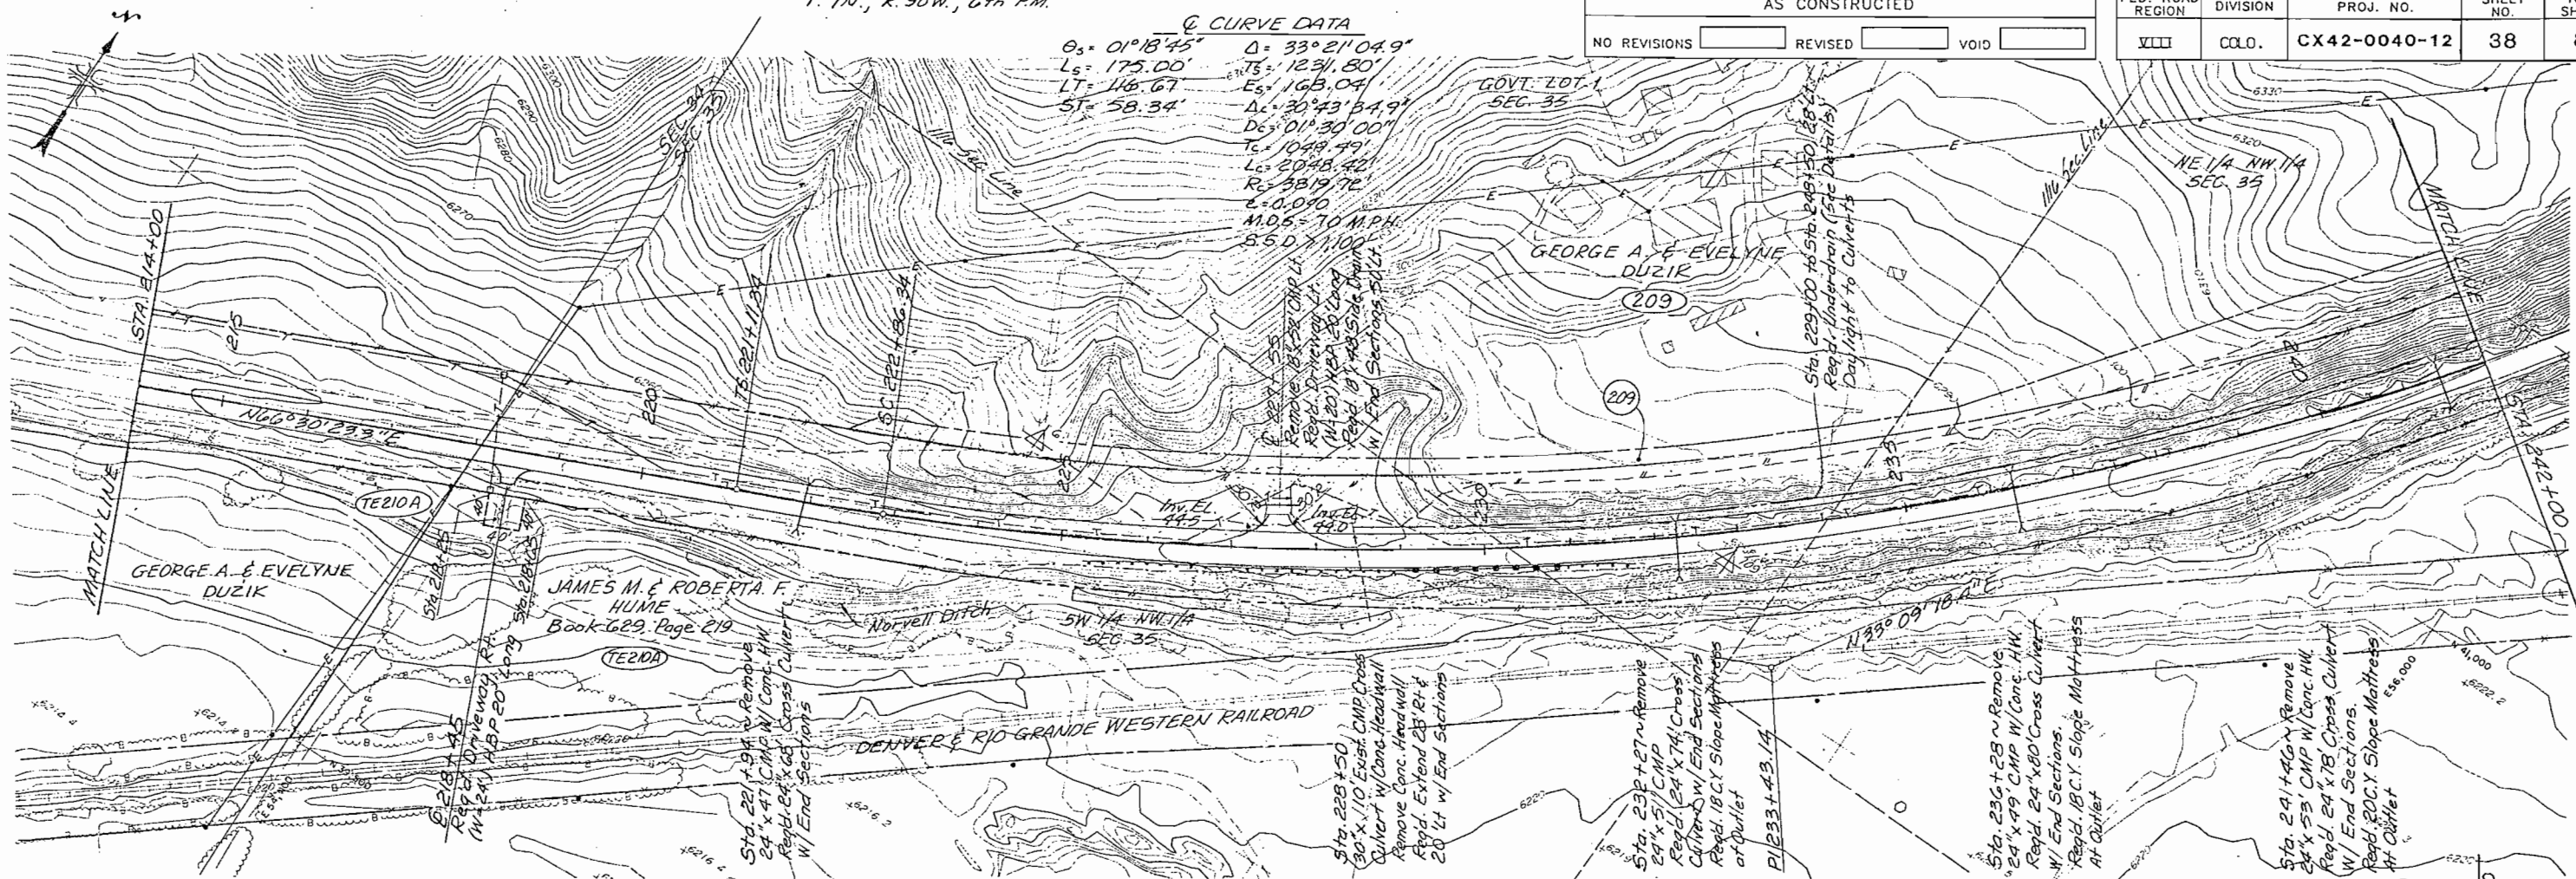


PROFILE	SURVEYED	BY	DATE
NO.	PLOTTED		
	ALIGNED		
	CHECKED		
	RT. OF WAY		
	CHECKED		

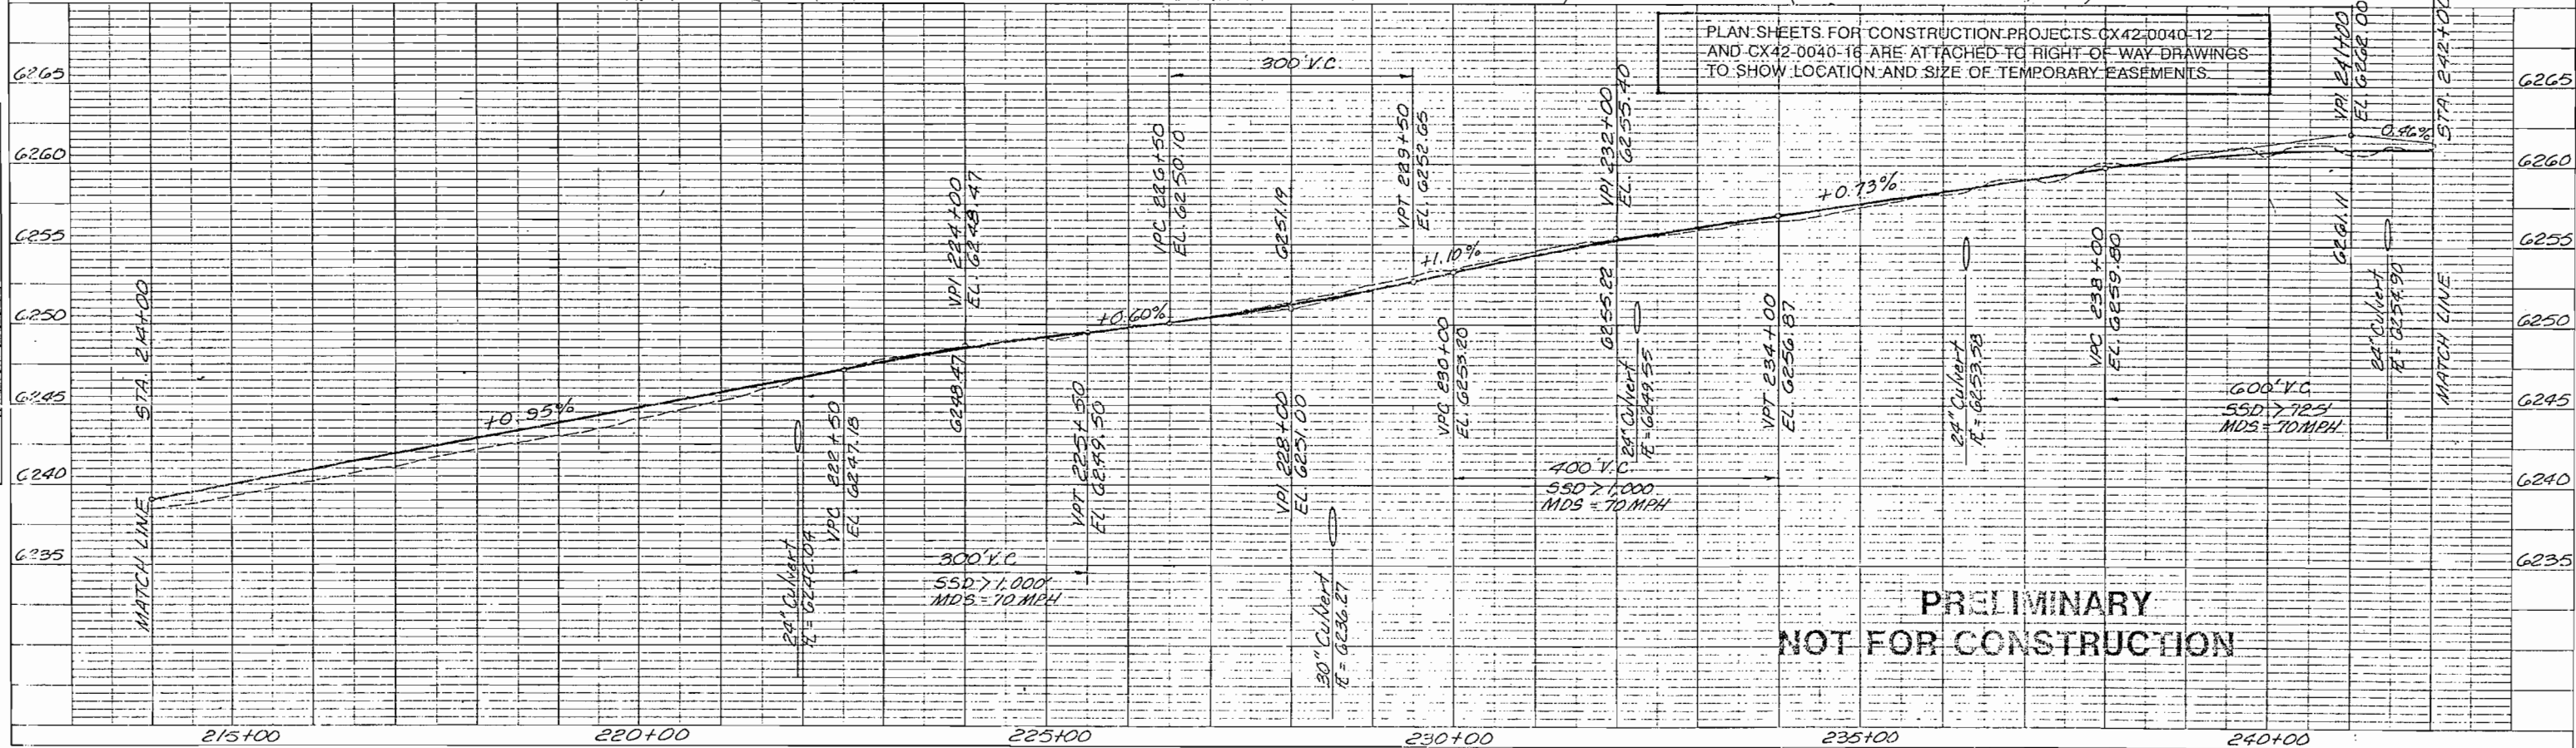

PLAN	SURVEYED	BY	DATE
NOTE BOOK	PLOTTED		
RT. OF WAY CHECKED			
NO.			

PROFILE	SURVEYED	BY	DATE
NOTE BOOK	PLOTTED		
RT. OF WAY CHECKED			
NO.			

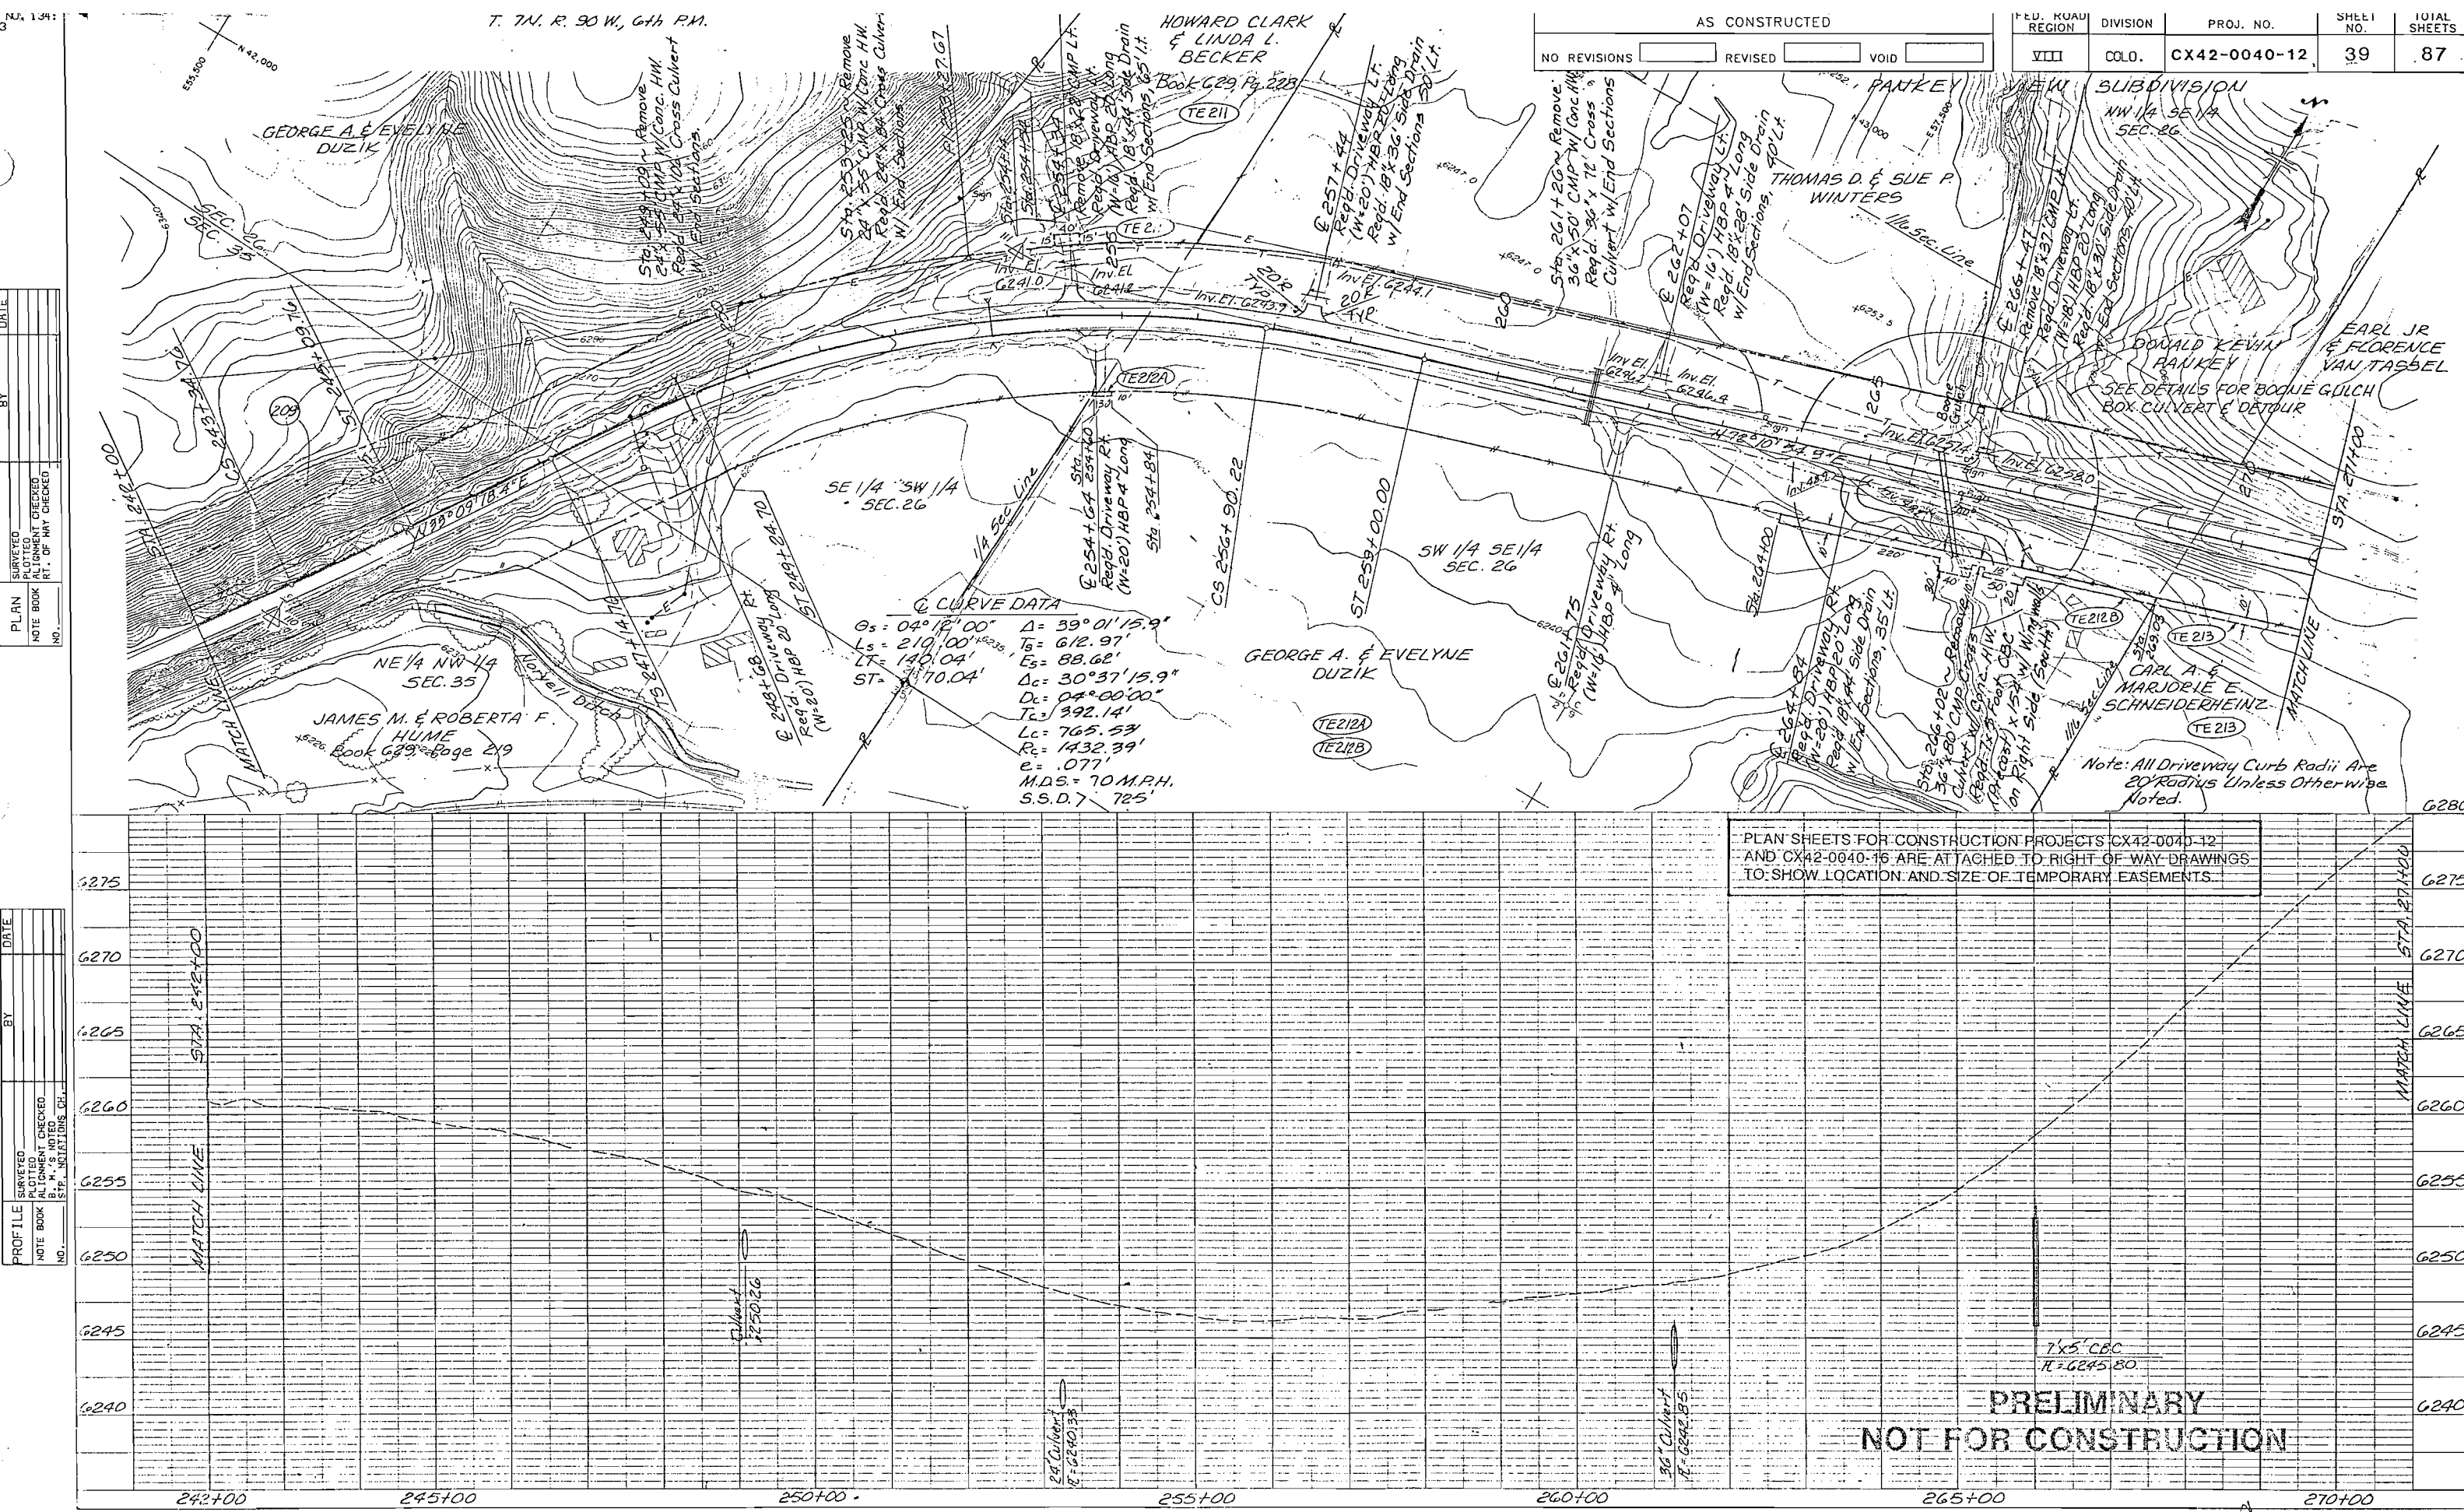

AS CONSTRUCTED		
NO REVISIONS	REVISED	VOID

FED. ROAD REGION	DIVISION	PROJ. NO.	SHEET NO.	TOTAL SHEETS
VIII	COLO.	CX42-0040-12	39	87

CURVE DATA
Os = 04°12'00" Δ = 39°01'15.9"
Ls = 210.00' Ts = 612.97'
LT = 140.04' Es = 88.62"
ST = 170.04' Δc = 30°31'15.9"
Dc = 04°00'00"
Tc = 392.14'
Lc = 765.53'
Rc = 1432.39'
e = .077'
M.D.S. = 70 M.P.H.
S.S.D. = 725'



PLAN	SURVEYED	BY	DATE
NOTE BOOK	PLOTTED		
	ALIGNMENT CHECKED		
	RT. OF WAY CHECKED		
NO.			

PROFILE	SURVEYED	BY	DATE
NOTE BOOK	PLOTTED		
	ALIGNMENT CHECKED		
	B. M.'S NOTED		
	STR. NOTATIONS CH.		
NO.			

T. 7 N., R. 90 W. 6th P.M.


AS CONSTRUCTED
NO REVISIONS ☐ REVISED ☐ VOID ☐

FED. ROAD REGION	DIVISION	PROJ. NO.	SHEET NO.	TOTAL SHEETS
VIII	COLO.	CX42-0040-12	40	87

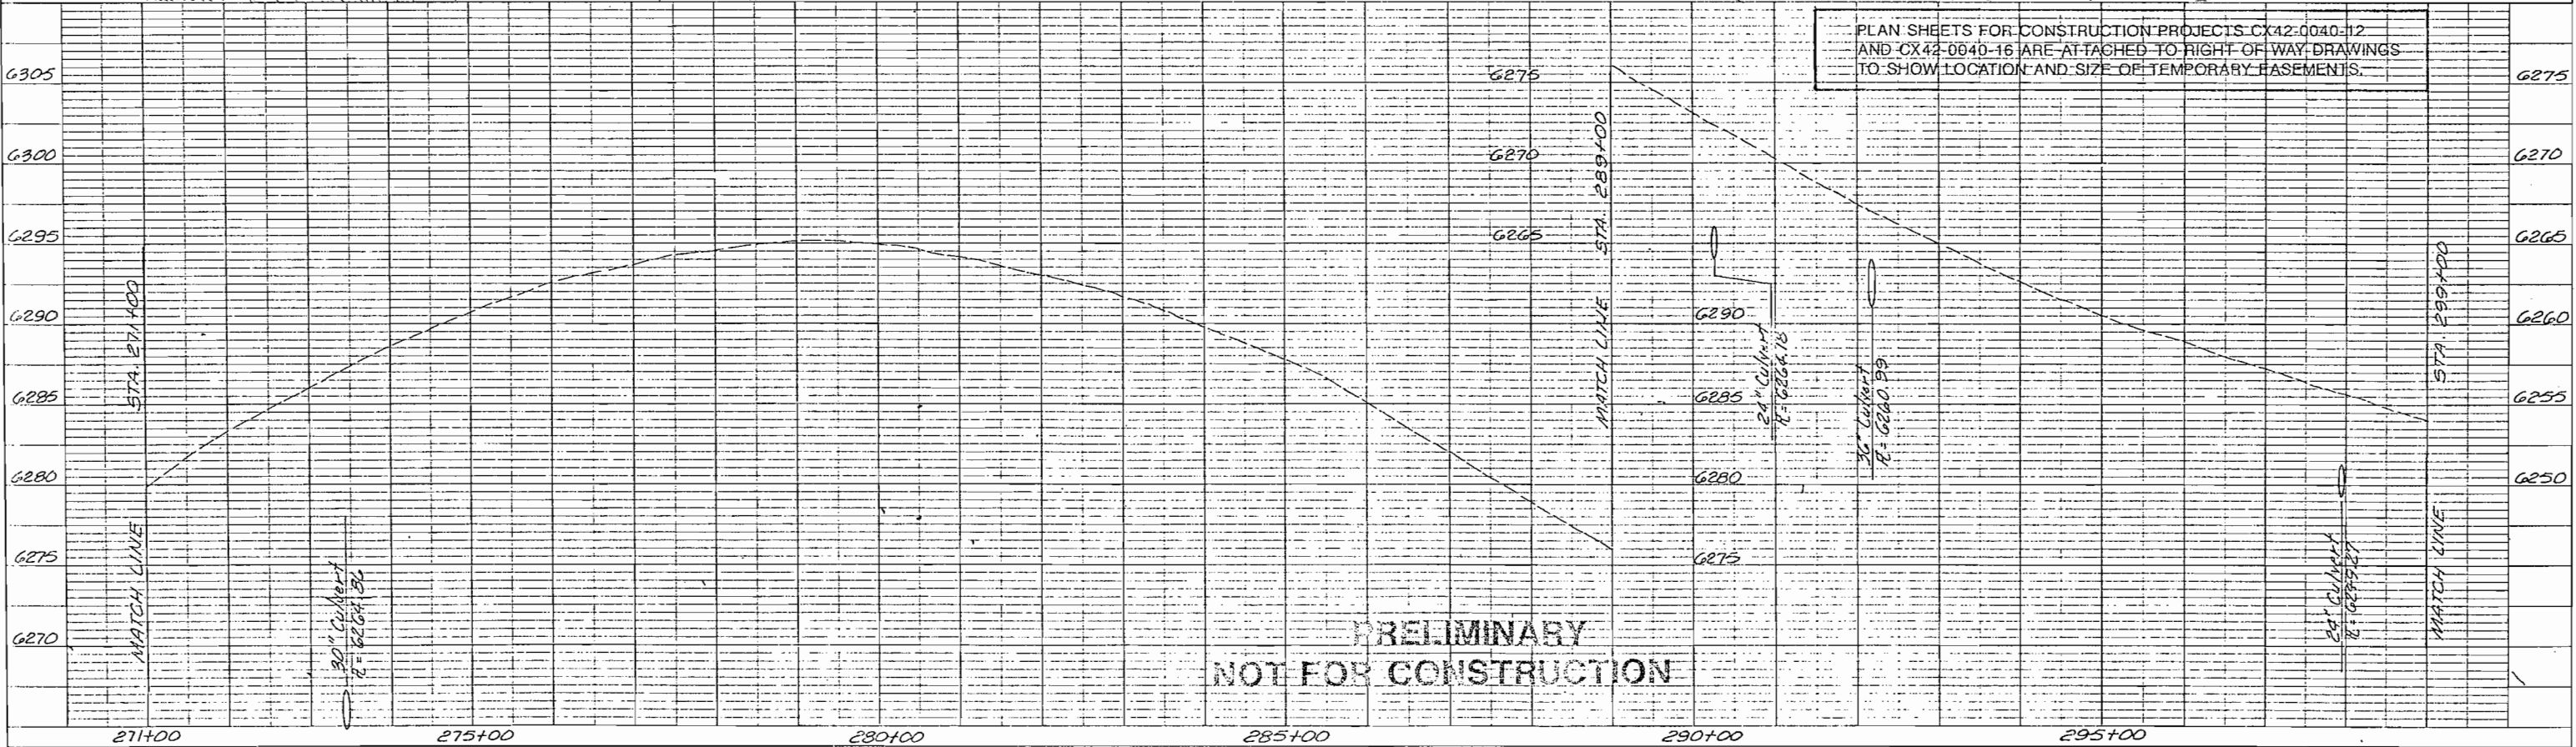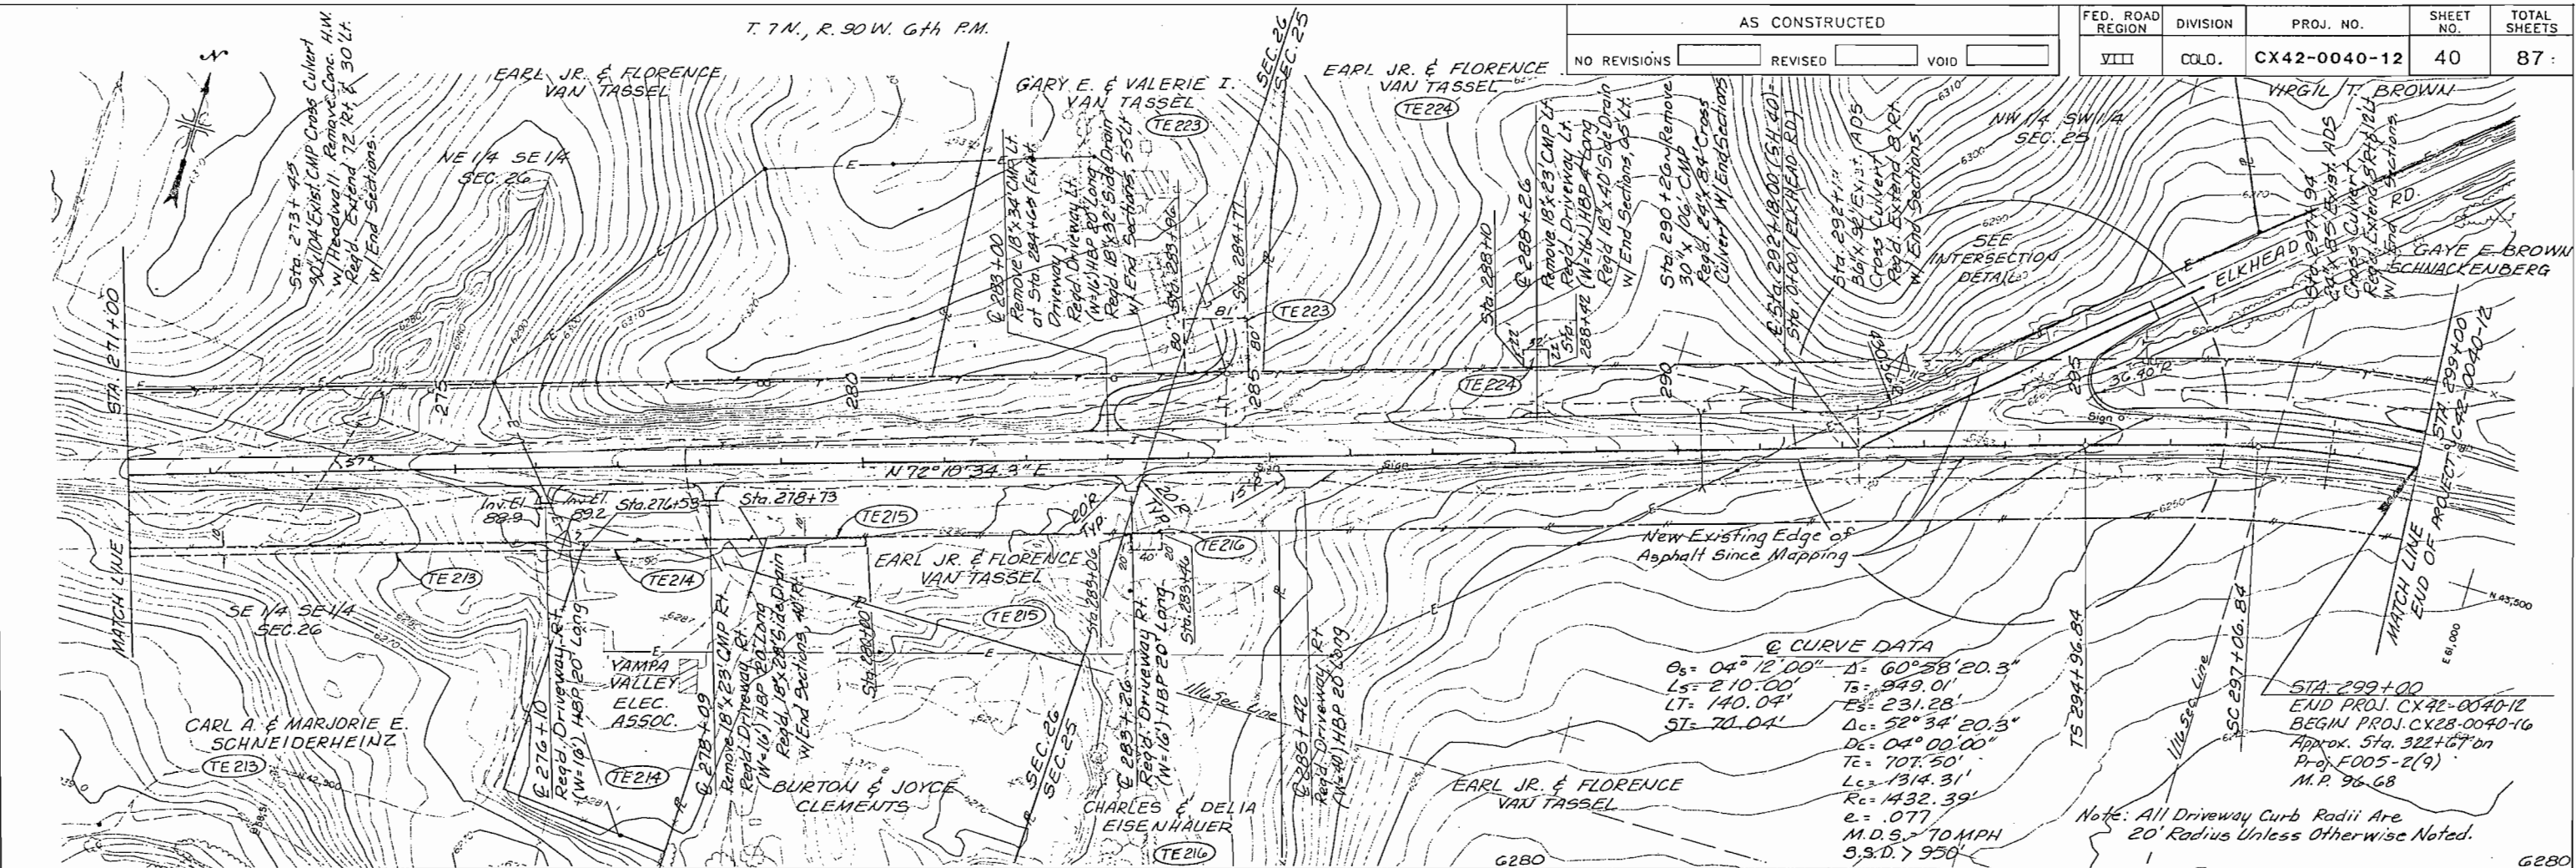

PLAN	SURVEYED	BY	DATE
NOTE BOOK	PLOTTED		
NO.	ALIGNED		
	CHECKED		
	RT. OF WAY		
	CHECKED		

PROFILE	SURVEYED	BY	DATE
NOTE BOOK	PLOTTED		
NO.	ALIGNED		
	CHECKED		
	B.M.'S NOTED		
	STR. ELEVATIONS		

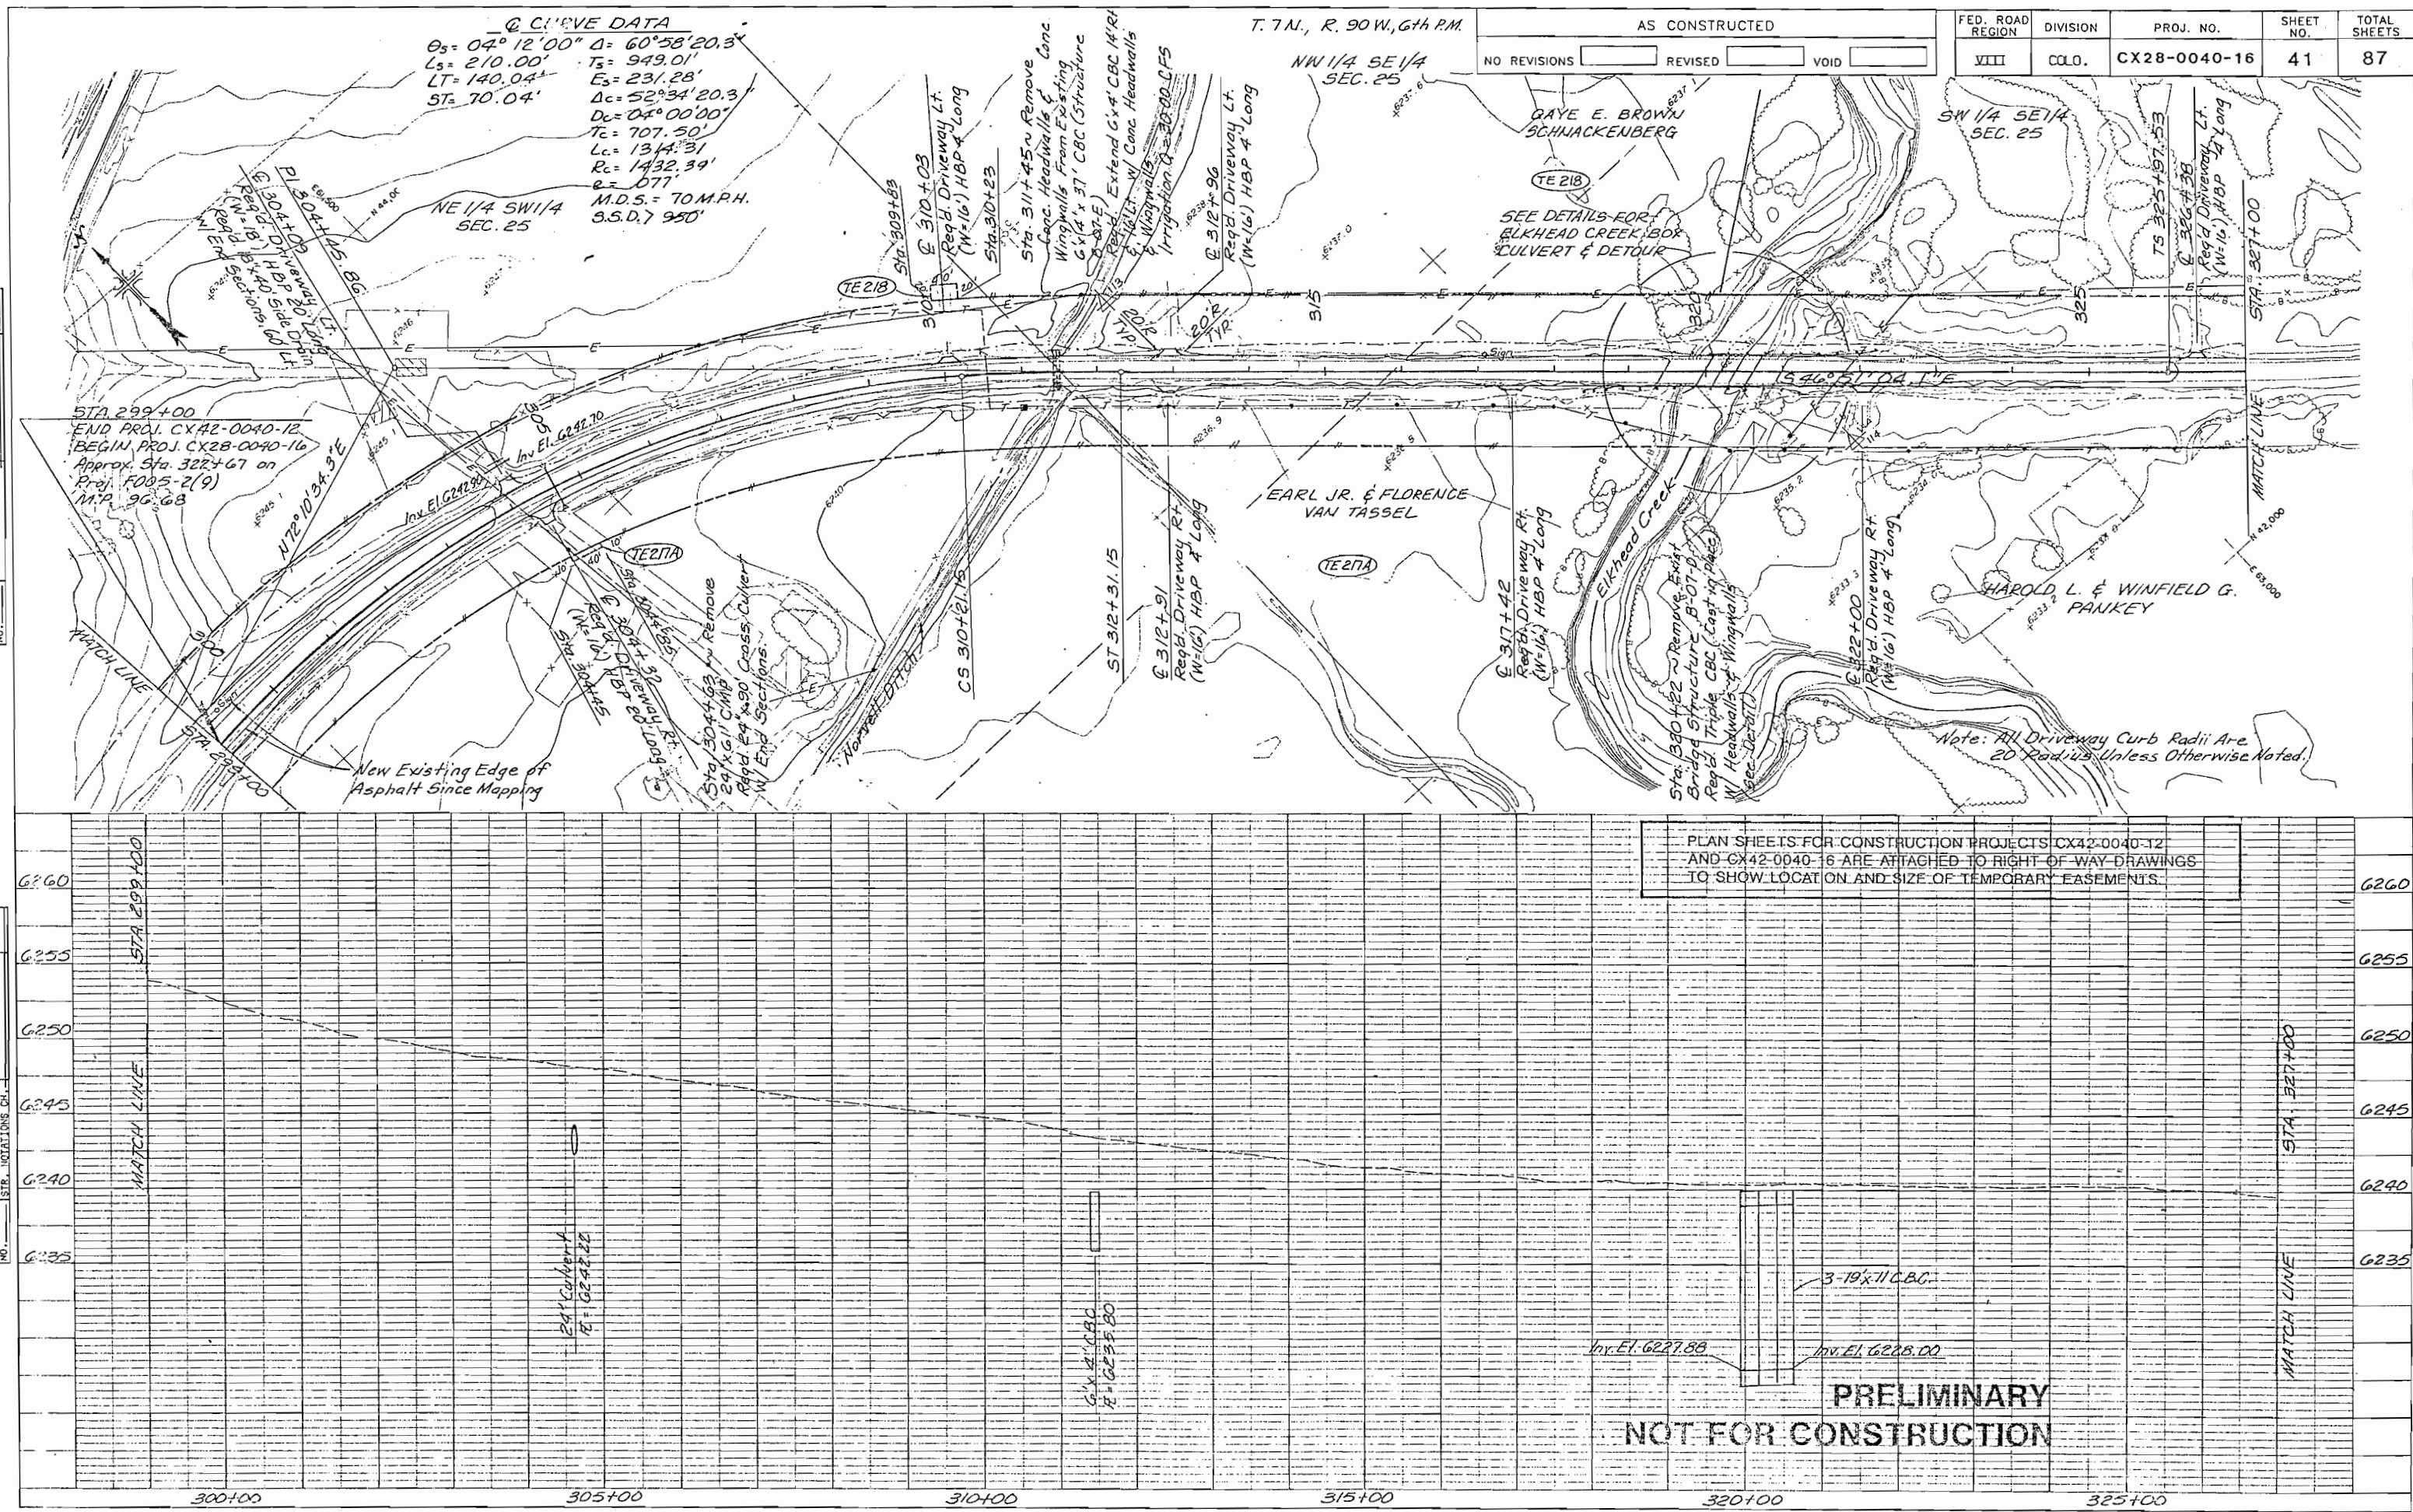

CURVE DATA

$\theta_s = 01^{\circ}18'45''$ $\Delta = 08^{\circ}39'15.1''$
 $L_s = 175.00'$ $T_s = 376.55'$
 $LT = 116.67'$ $E_s = 11.25'$
 $ST = 58.34'$ $D_c = 06^{\circ}01'45.1''$
 $T_c = 201.16'$
 $L_c = 401.95'$
 $R_c = 3819.72'$
 $E_c = 0.40'$
 $M.D.S. = 70 M.P.H.$
 $S.S.D. = 1200'$

SE 1/4 SE 1/4
SEC. 25

DONALD VAN TASSEL


T. 7 N., R. 89 W., 6th P.M.

AS CONSTRUCTED

NO REVISIONS ☐ REVISED ☐ VOID ☐

FED. ROAD REGION	DIVISION	PROJ. NO.	SHEET NO.	TOTAL SHEETS
VIII	COLO.	CX28-0040-16	42	87


PLAN	SURVEYED	BY	DATE
NOTE BOOK	ALIGNED CHECKED		
NO.	RT. OF WAY CHECKED		

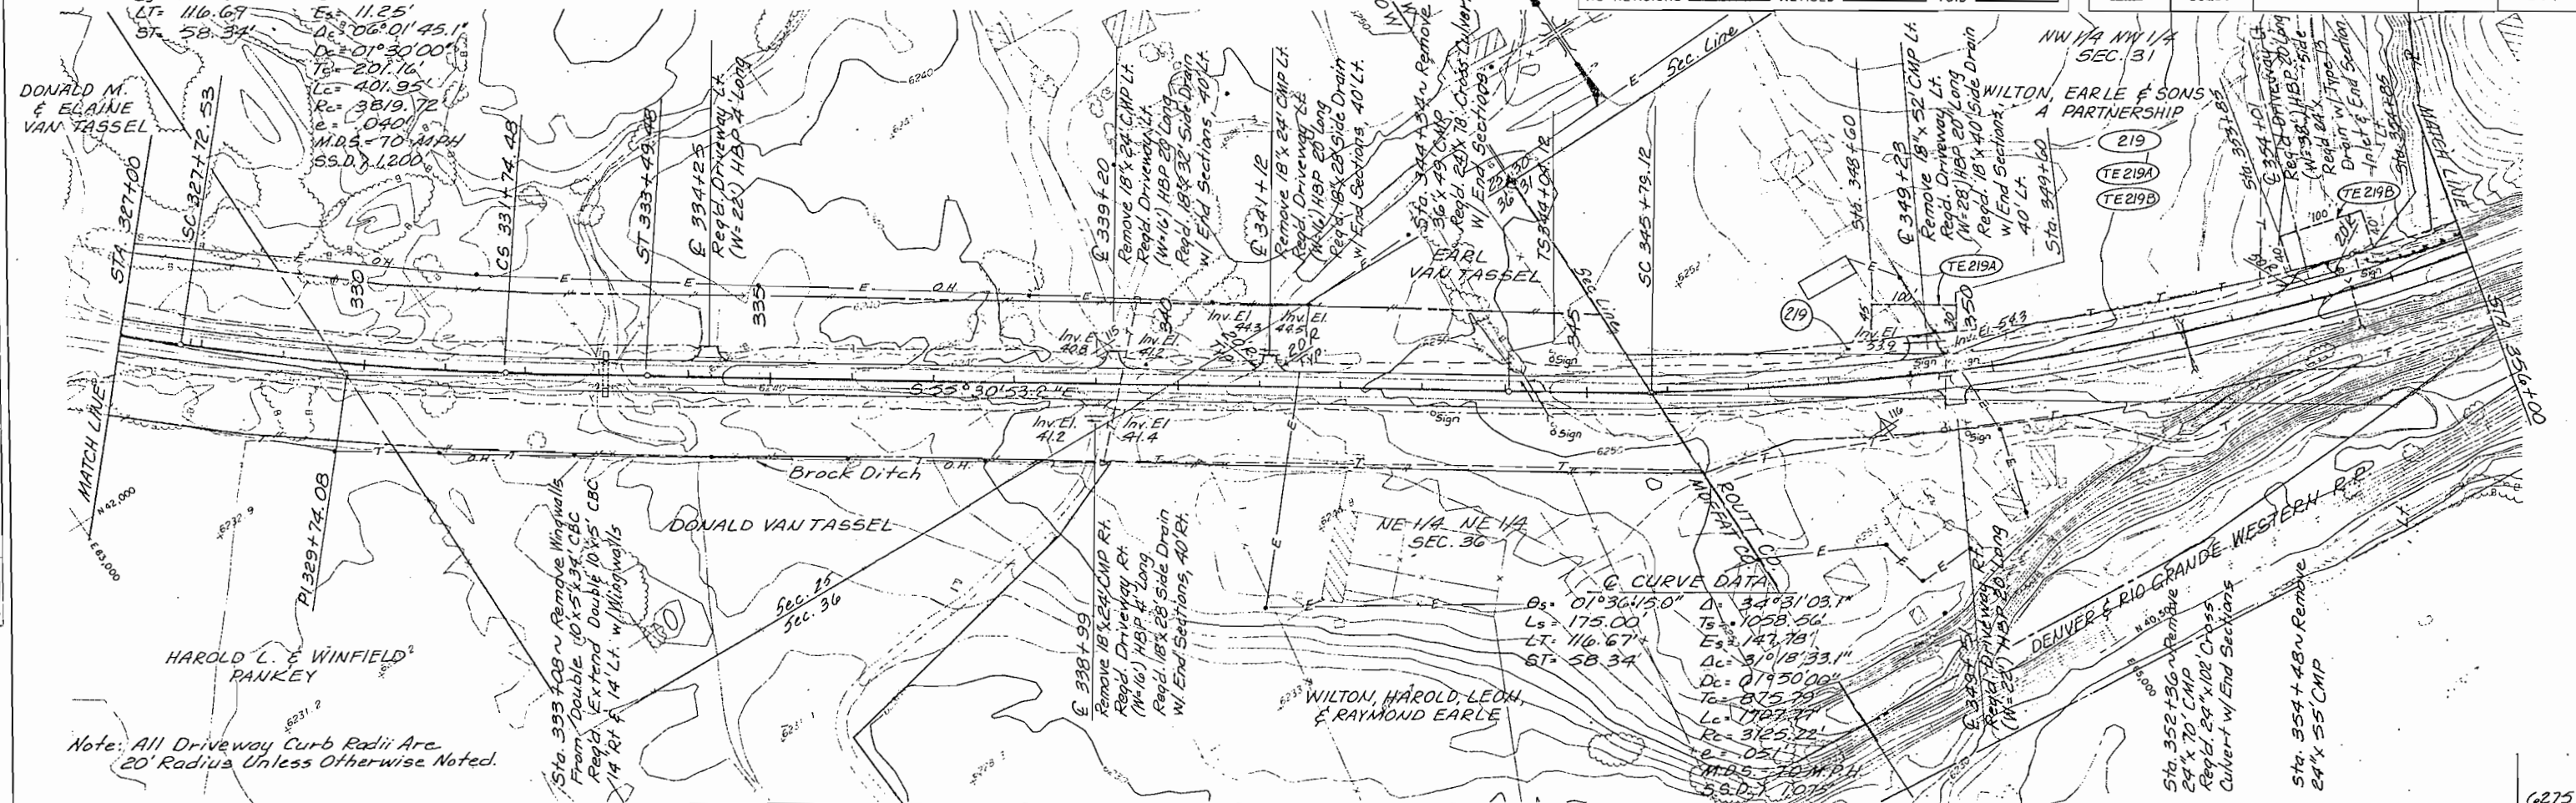

Note: All Driveway Curb Radii Are 20' Radius Unless Otherwise Noted.



PLAN SHEETS FOR CONSTRUCTION PROJECTS CX42-0040-12 AND CX42-0040-16 ARE ATTACHED TO RIGHT OF WAY DRAWINGS TO SHOW LOCATION AND SIZE OF TEMPORARY EASEMENTS.

PROFILE	SURVEYED	BY	DATE
NOTE BOOK	PLOTTED		
	ALIGNMENT CHECKED		
	B. M. '6 NOTED		

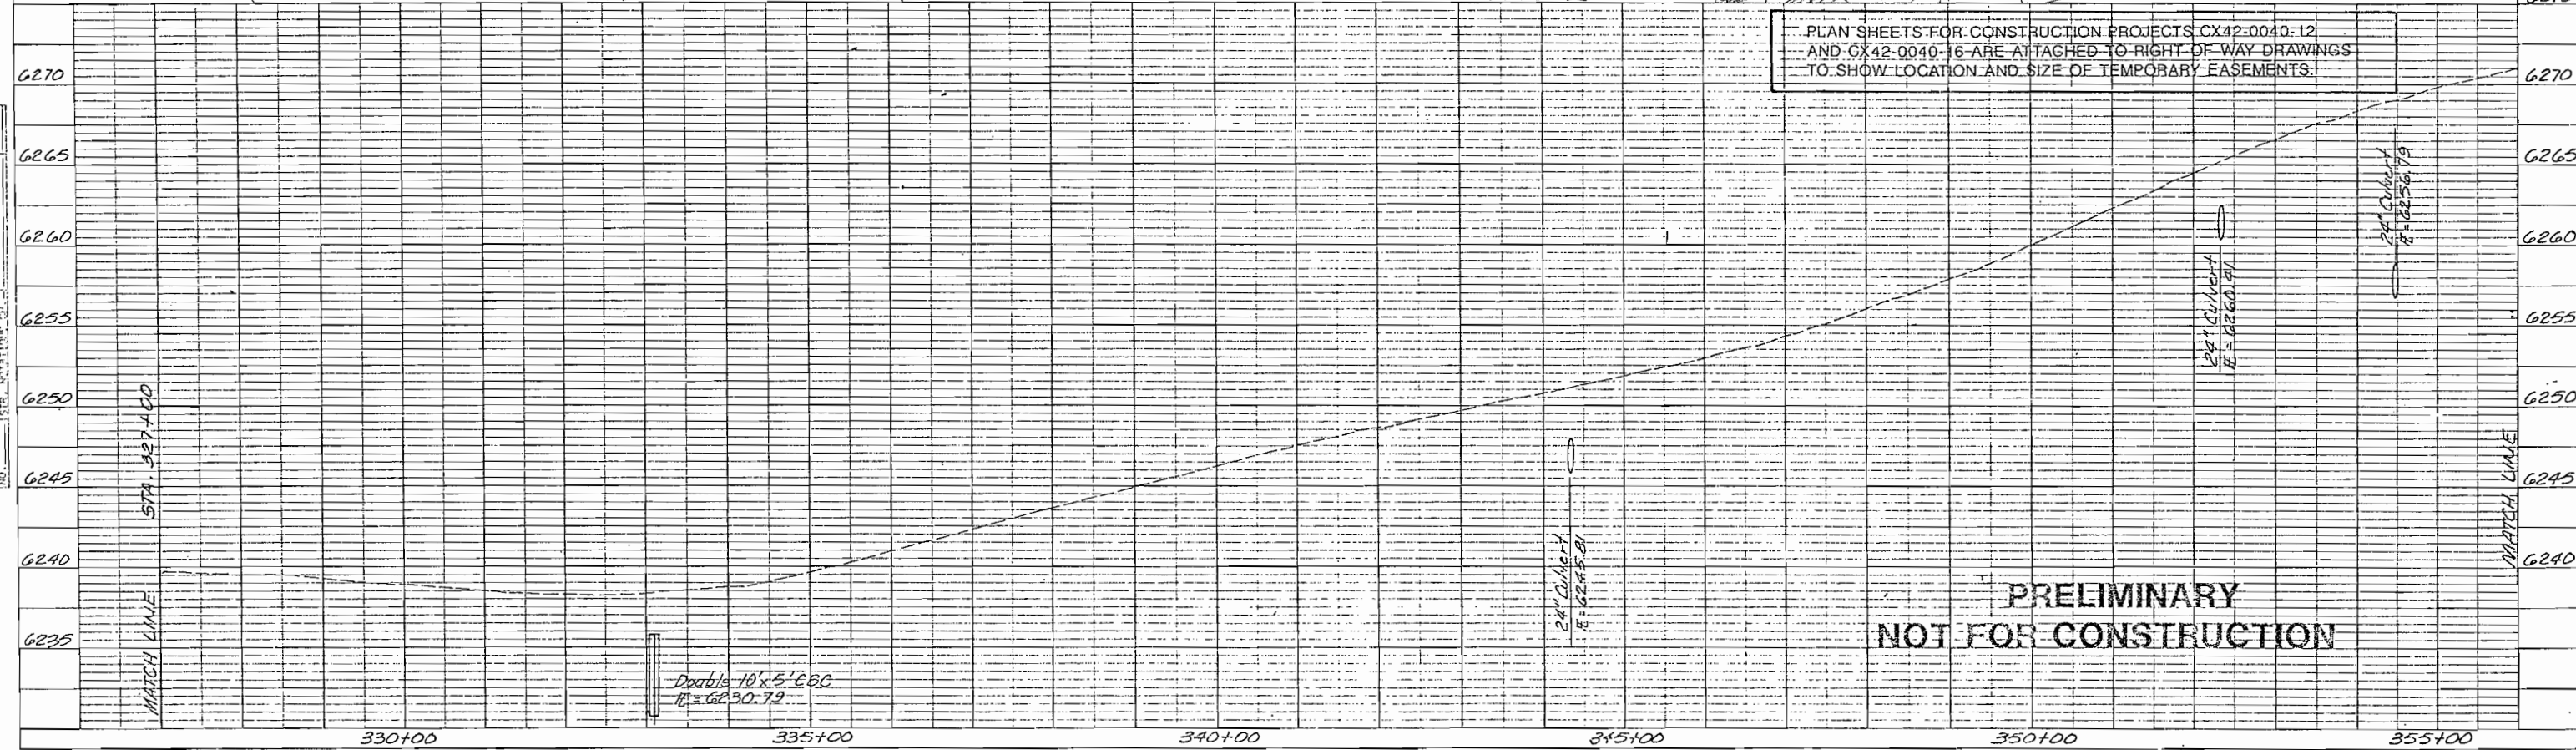

PRELIMINARY
NOT FOR CONSTRUCTION

PROFILE	SURVEYED _____	BY _____	DATE _____
NOTE BOOK	PLOTTED _____		
	ALIGNMENT CHECKED _____		
	B. M.'S NOTED _____		

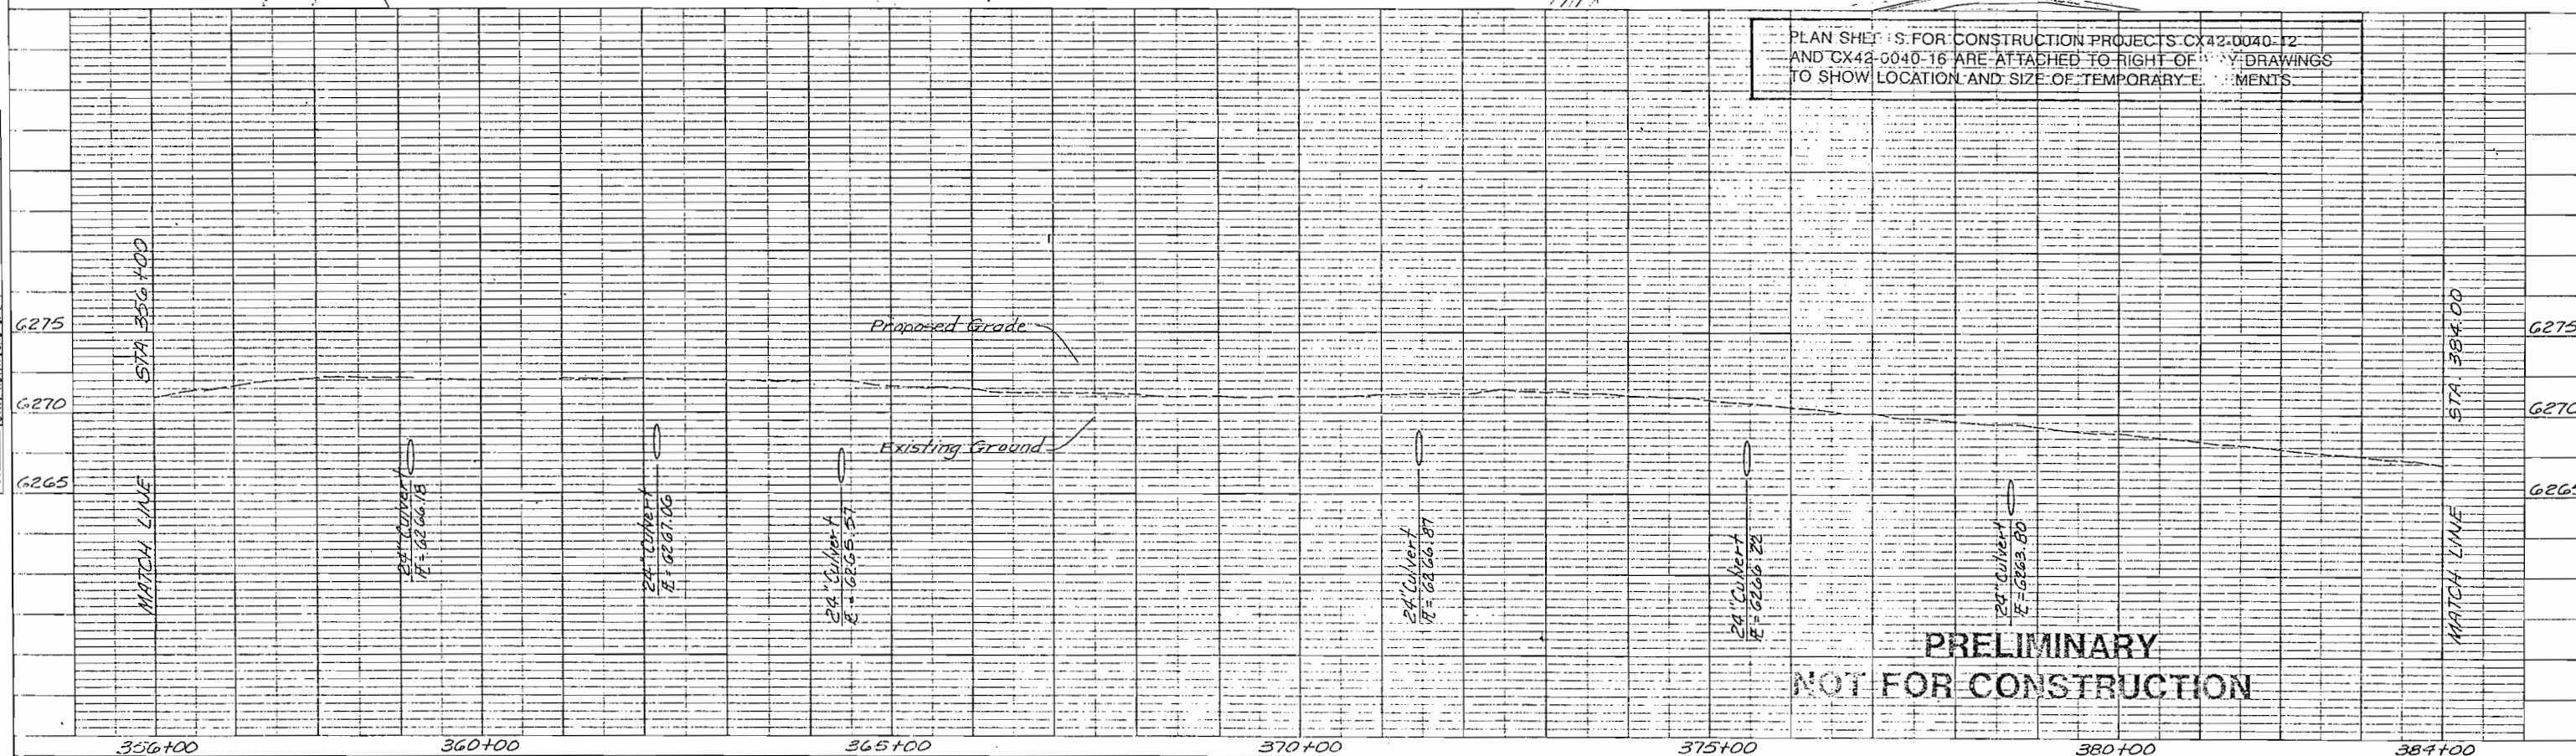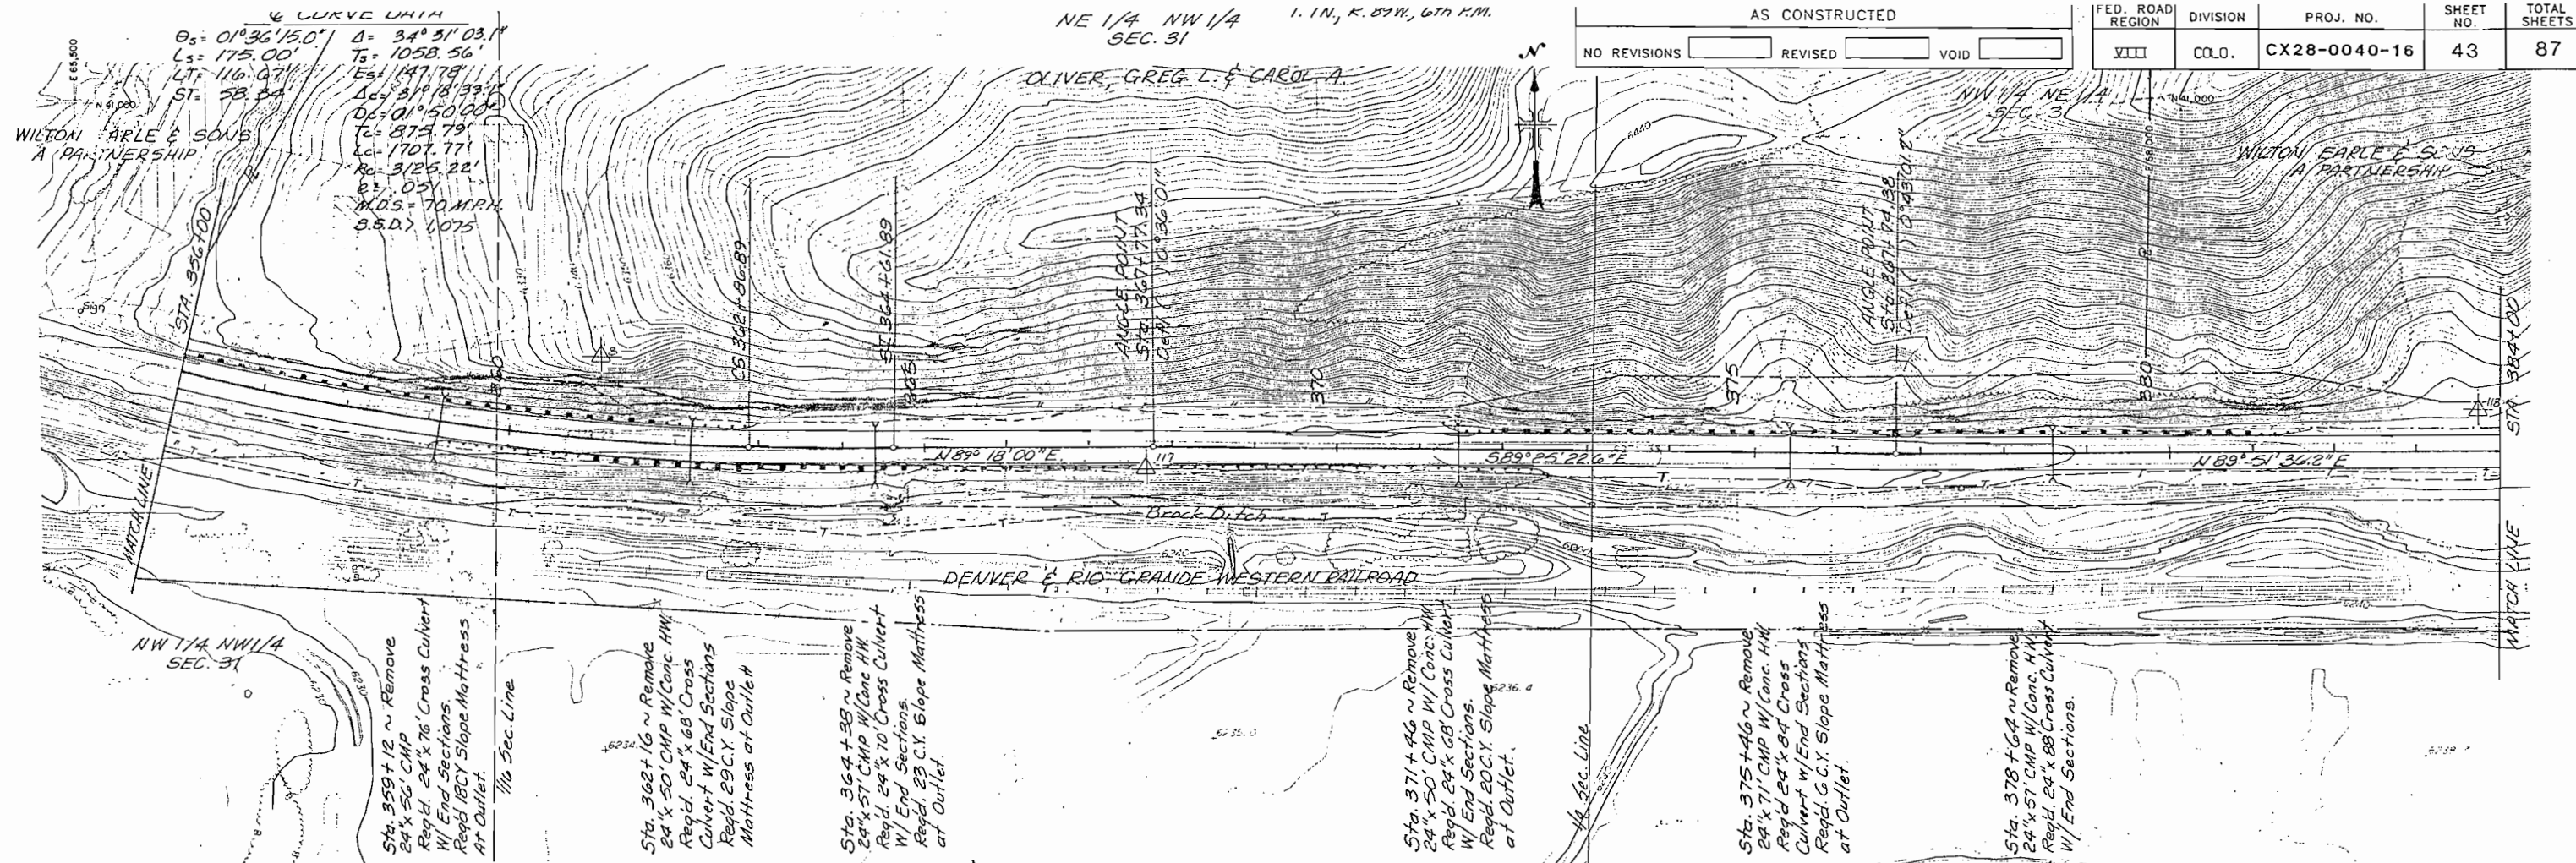


AS CONSTRUCTED


NO REVISIONS REVISED VOID

FED. ROAD REGION	DIVISION	PROJ. NO.	SHEET NO.	TOTAL SHEETS
VIII	COLO.	CX28-0040-16	44	87

PLAN	SURVEYED _____	BY _____	DATE _____
	NOTE BOOK		
NO. _____	ALIGNED CHECKED _____		
	RT. OF WAY CHECKED _____		

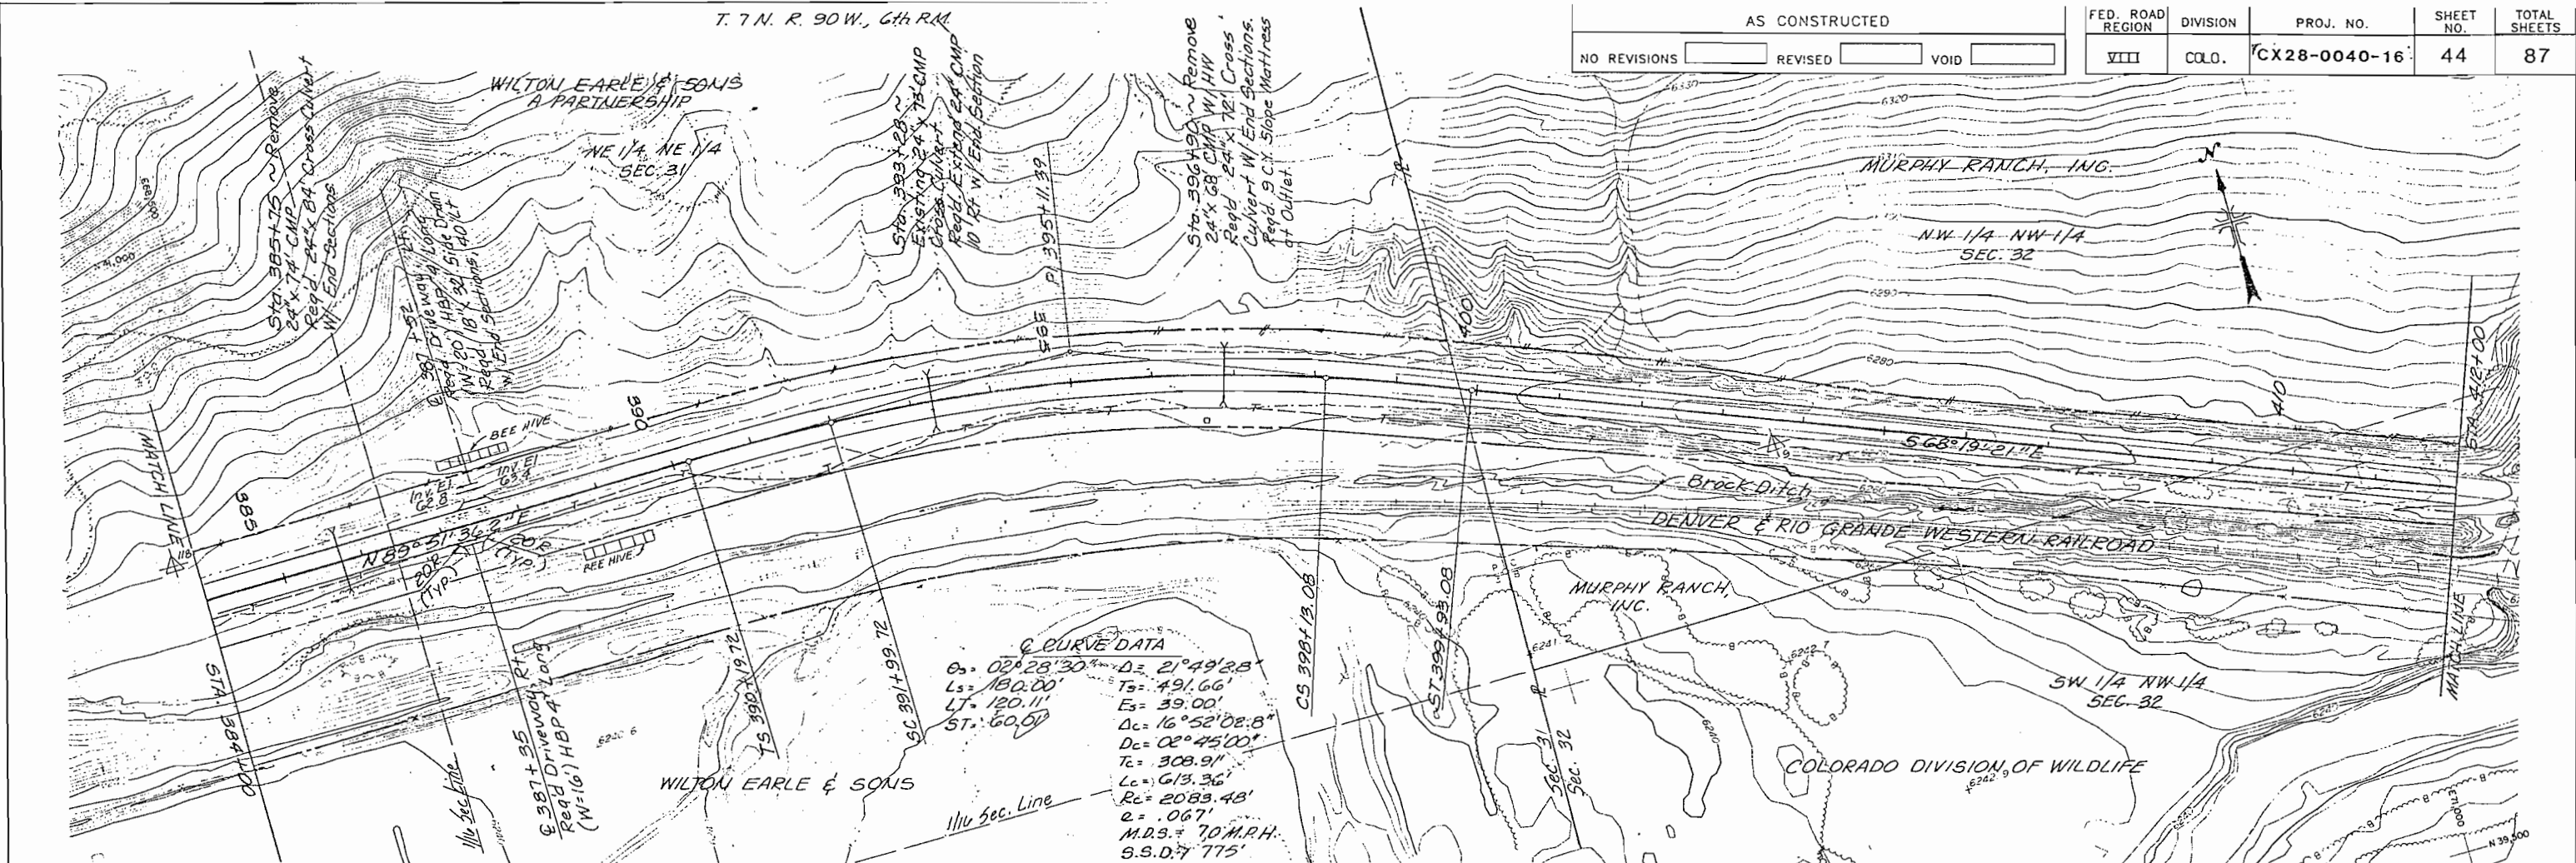


PROFILE		BY	DATE
	SURVEYED		
	PLOTTED		
	ALIGNMENT CHECKED		
	B. N.'S NOTED		

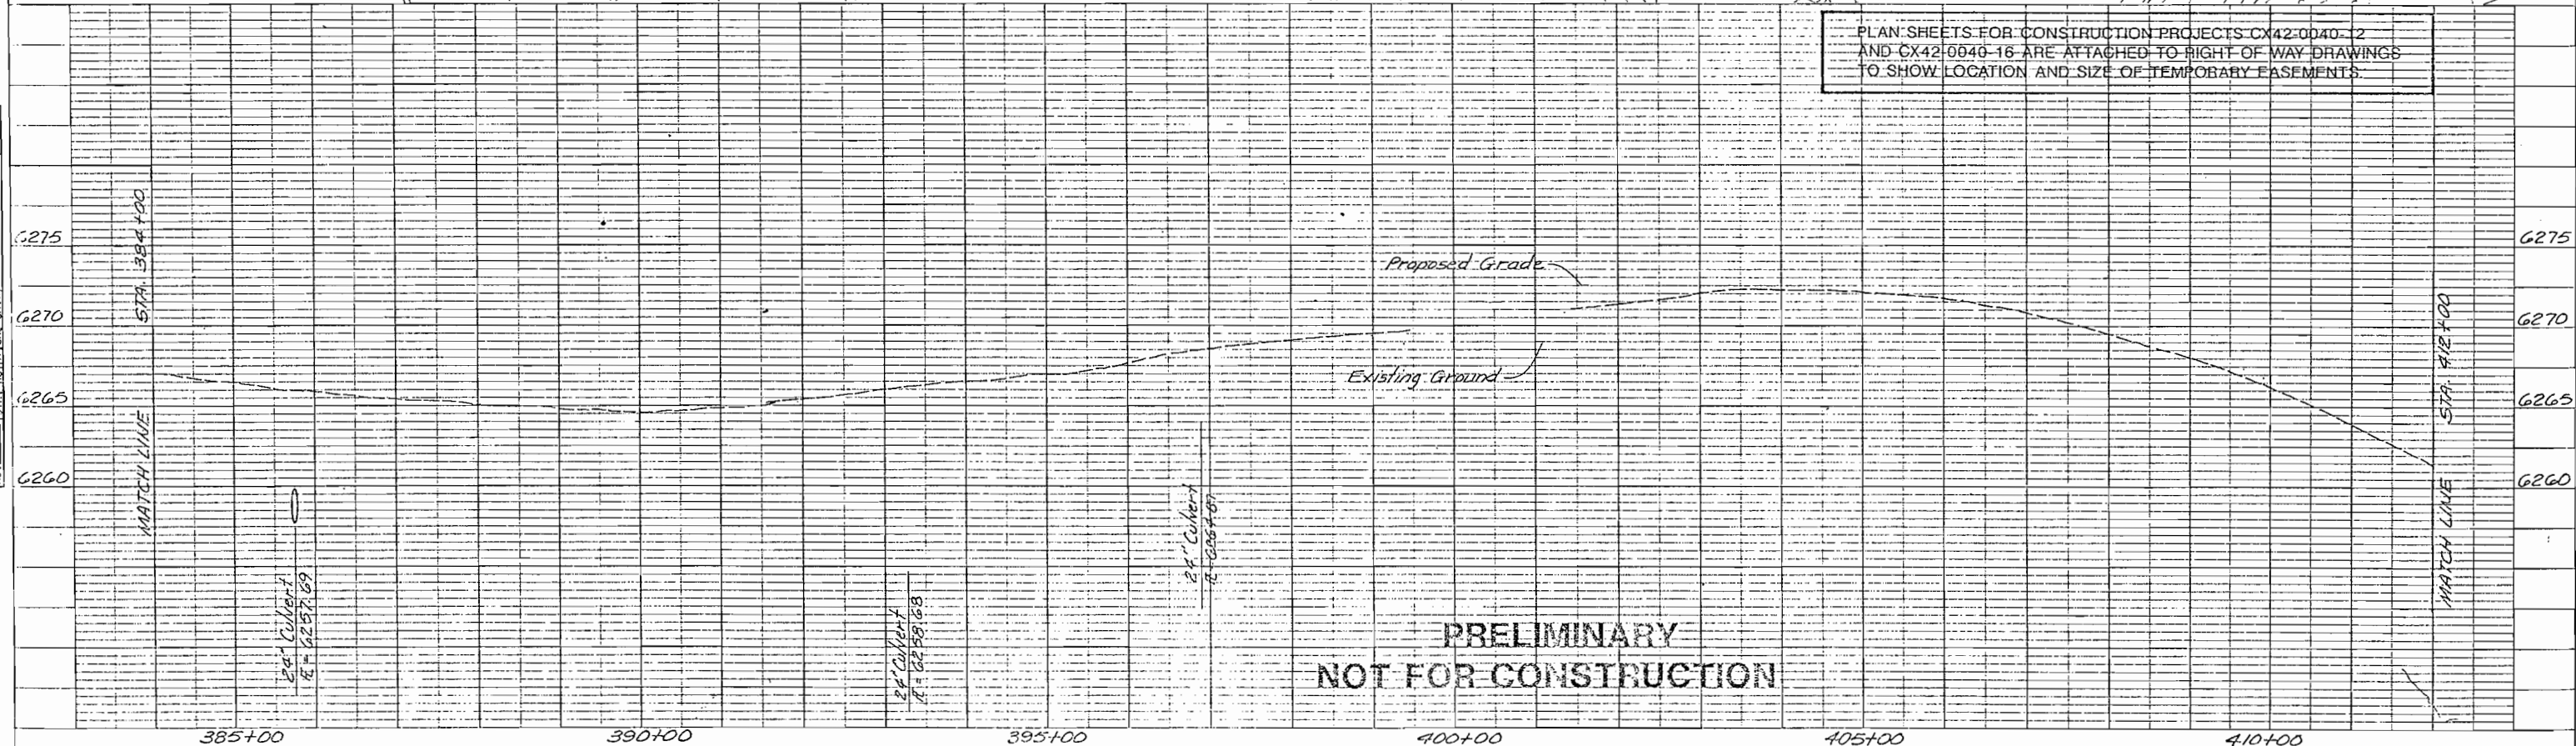

PLAN	SURVEYED	BY	DATE
NOTE BOOK	PLOTTED		
RT. OF WAY CHECKED			
NO.			

PROFILE	SURVEYED	BY	DATE
NOTE BOOK	PLOTTED		
B. N. S. NOTED			
STR. NOTATIONS CH.			
NO.			

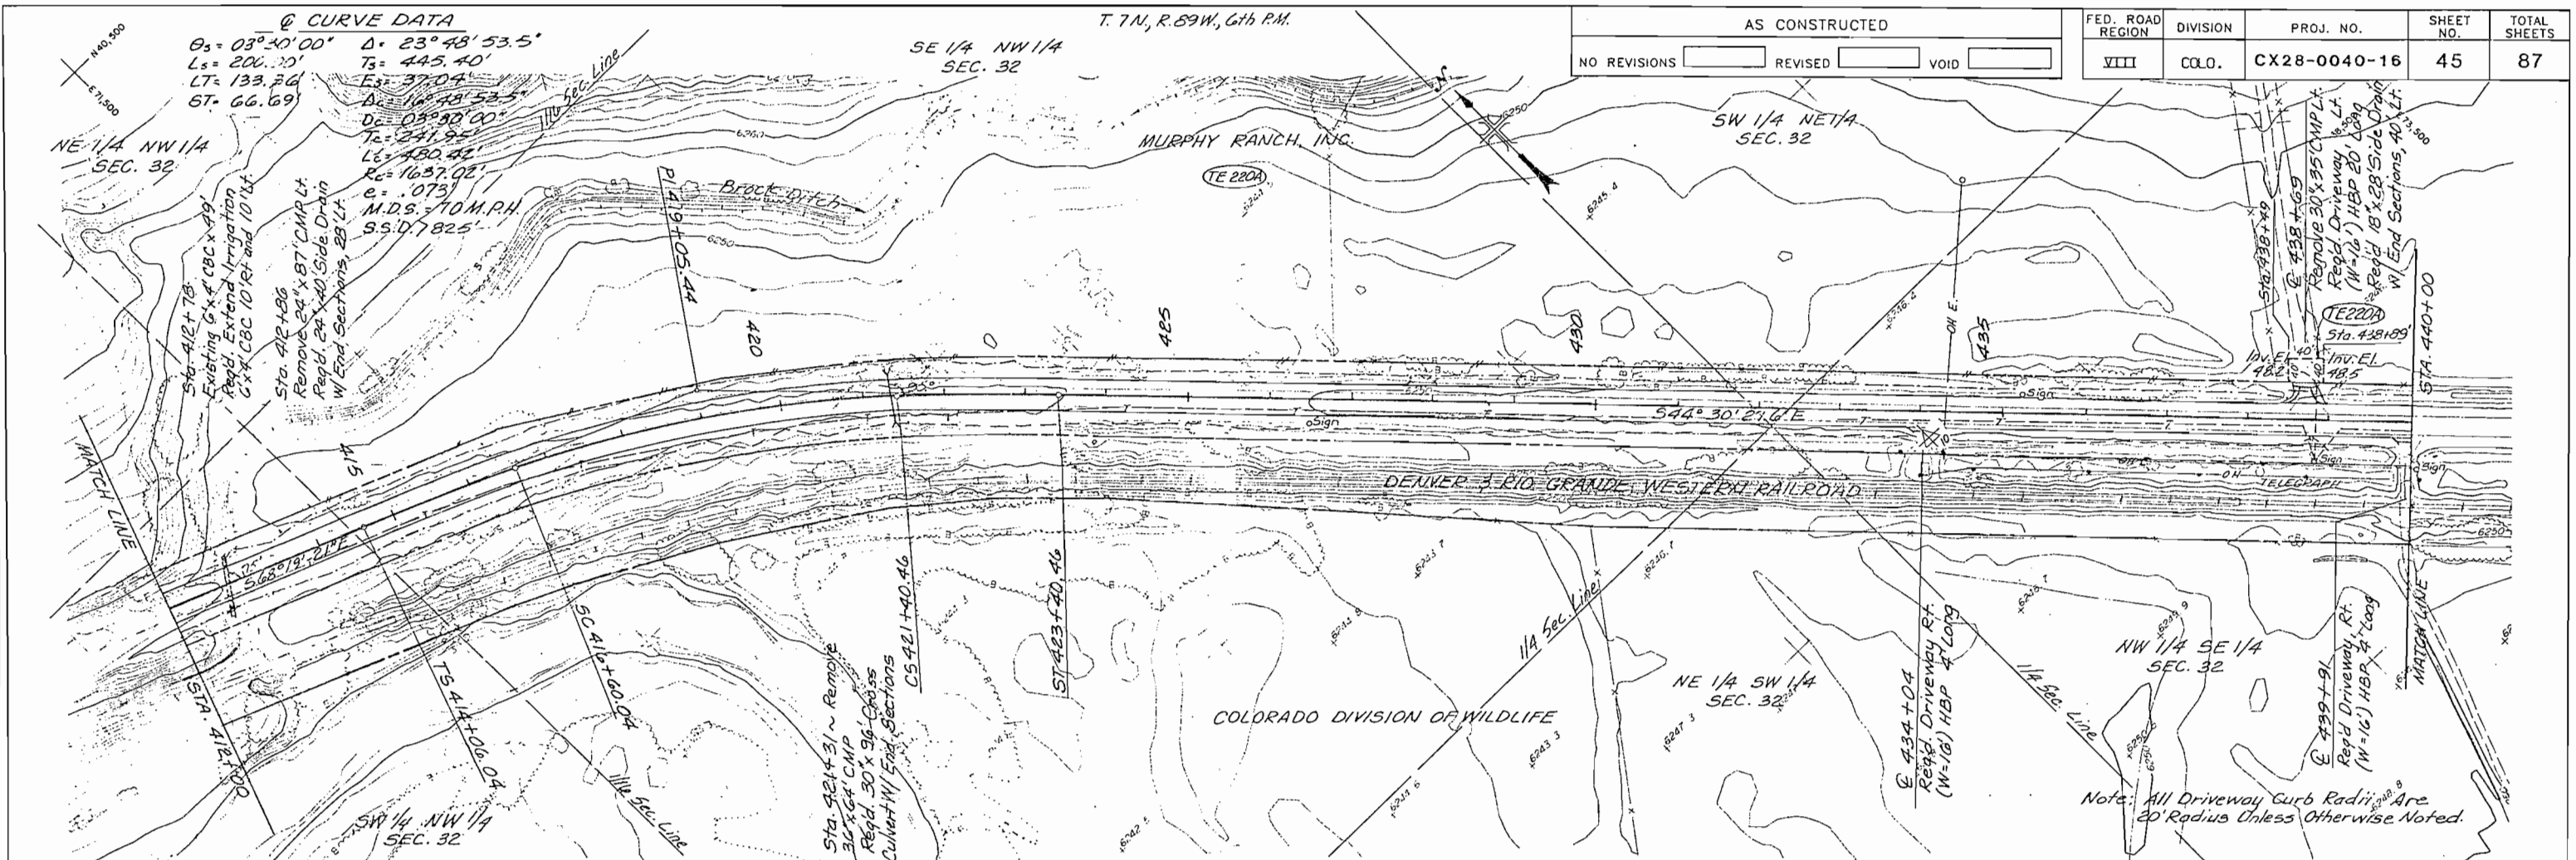

PLAN	SURVEYED	BY	DATE
NO.	NO.		
NOTE BOOK	ALIGNED		
RT. OF WAY	CHECKED		


PROFILE	SURVEYED	BY	DATE
NOTE BOOK	PLOTTED		
	ALIGNMENT CHECKED		
NO.	B. M.'S NOTED		
	STR. NOTATIONS CH.		

T. 7 N., R. 89 W., 6th P.M.


AS CONSTRUCTED



NO REVISIONS ☐ REVISED ☐ VOID ☐

FED. ROAD REGION	DIVISION	PROJ. NO.	SHEET NO.	TOTAL SHEETS
VIII	COLO.	CX28-0040-16	46	87

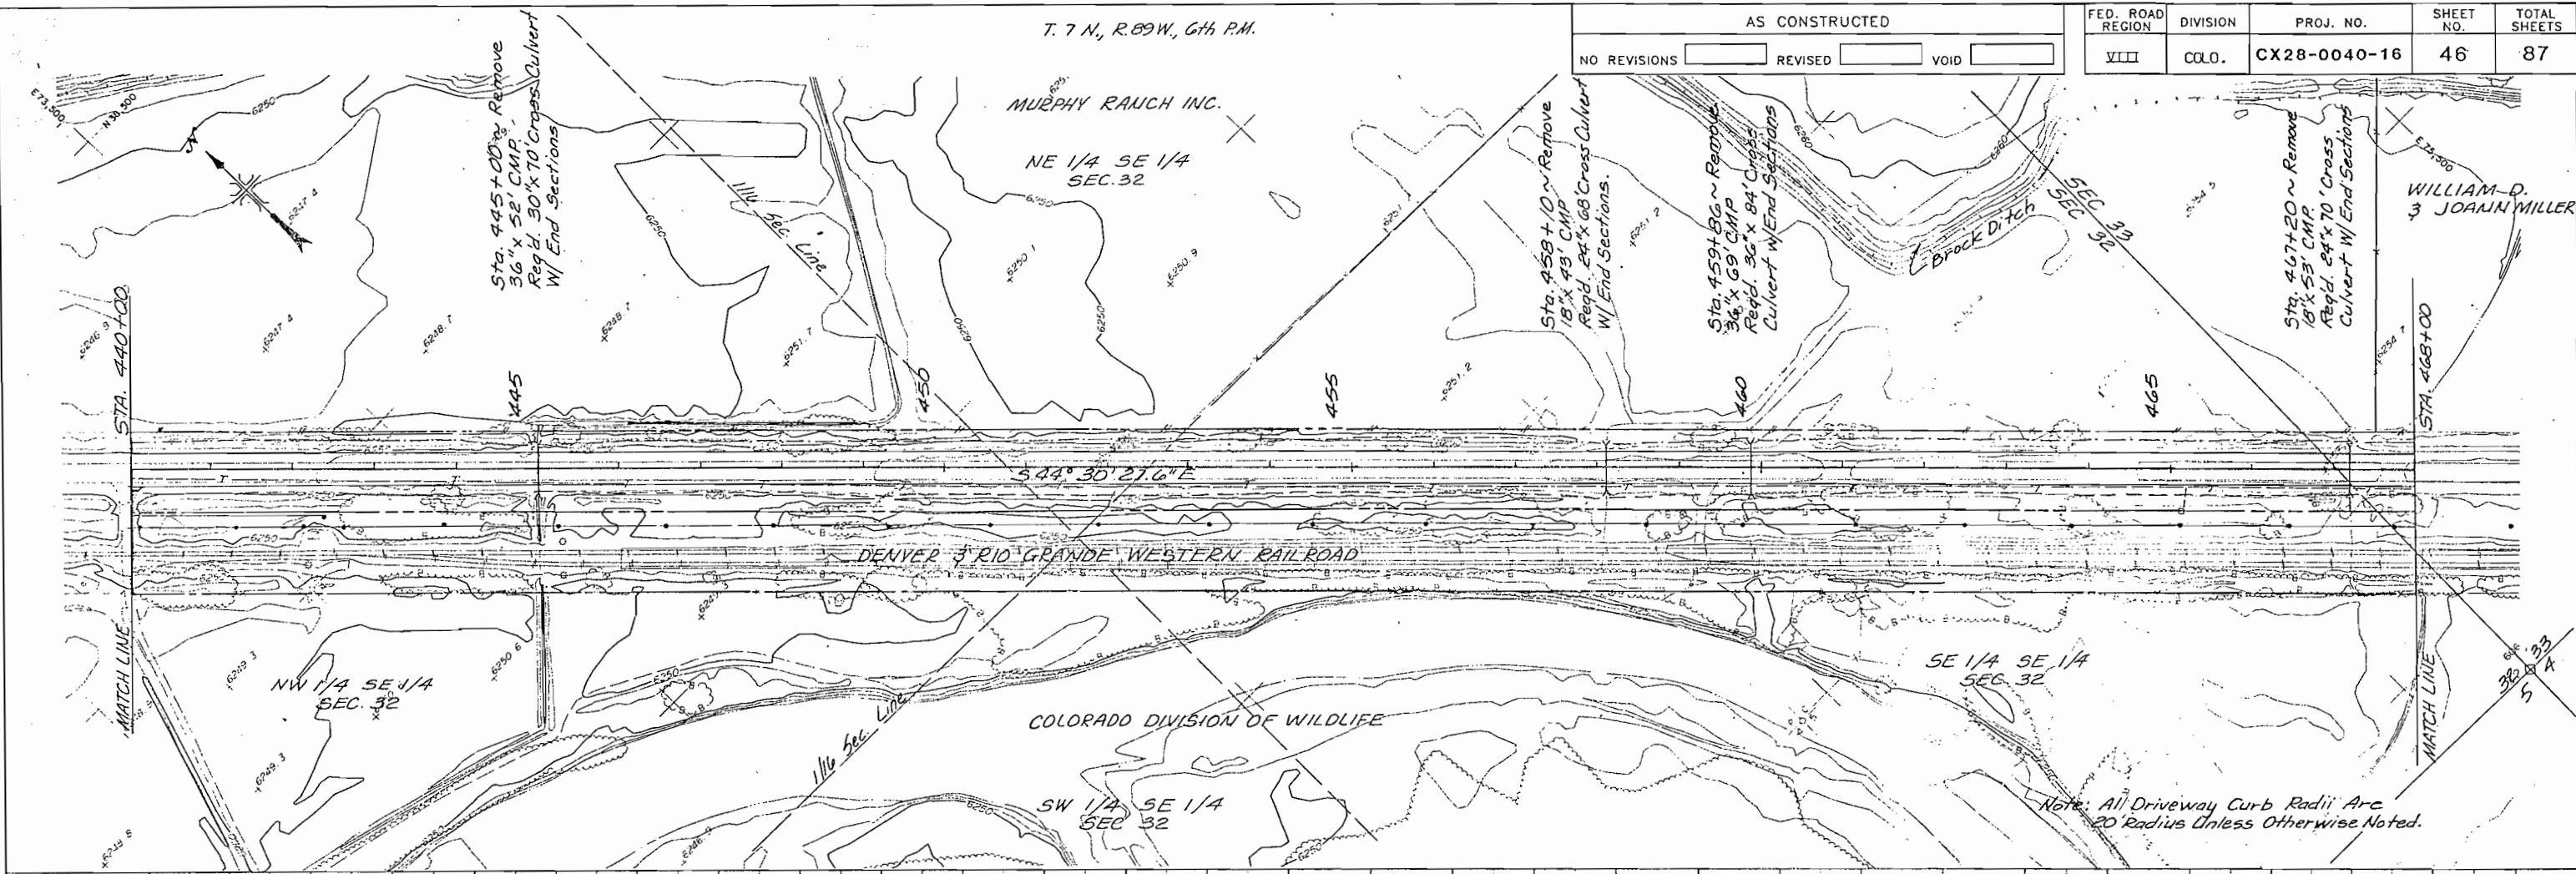


PLAN SHEETS FOR CONSTRUCTION PROJECTS CX42-0040-12 AND CX42-0040-16 ARE ATTACHED TO RIGHT OF WAY DRAWINGS TO SHOW LOCATION AND SIZE OF TEMPORARY EASEMENTS.

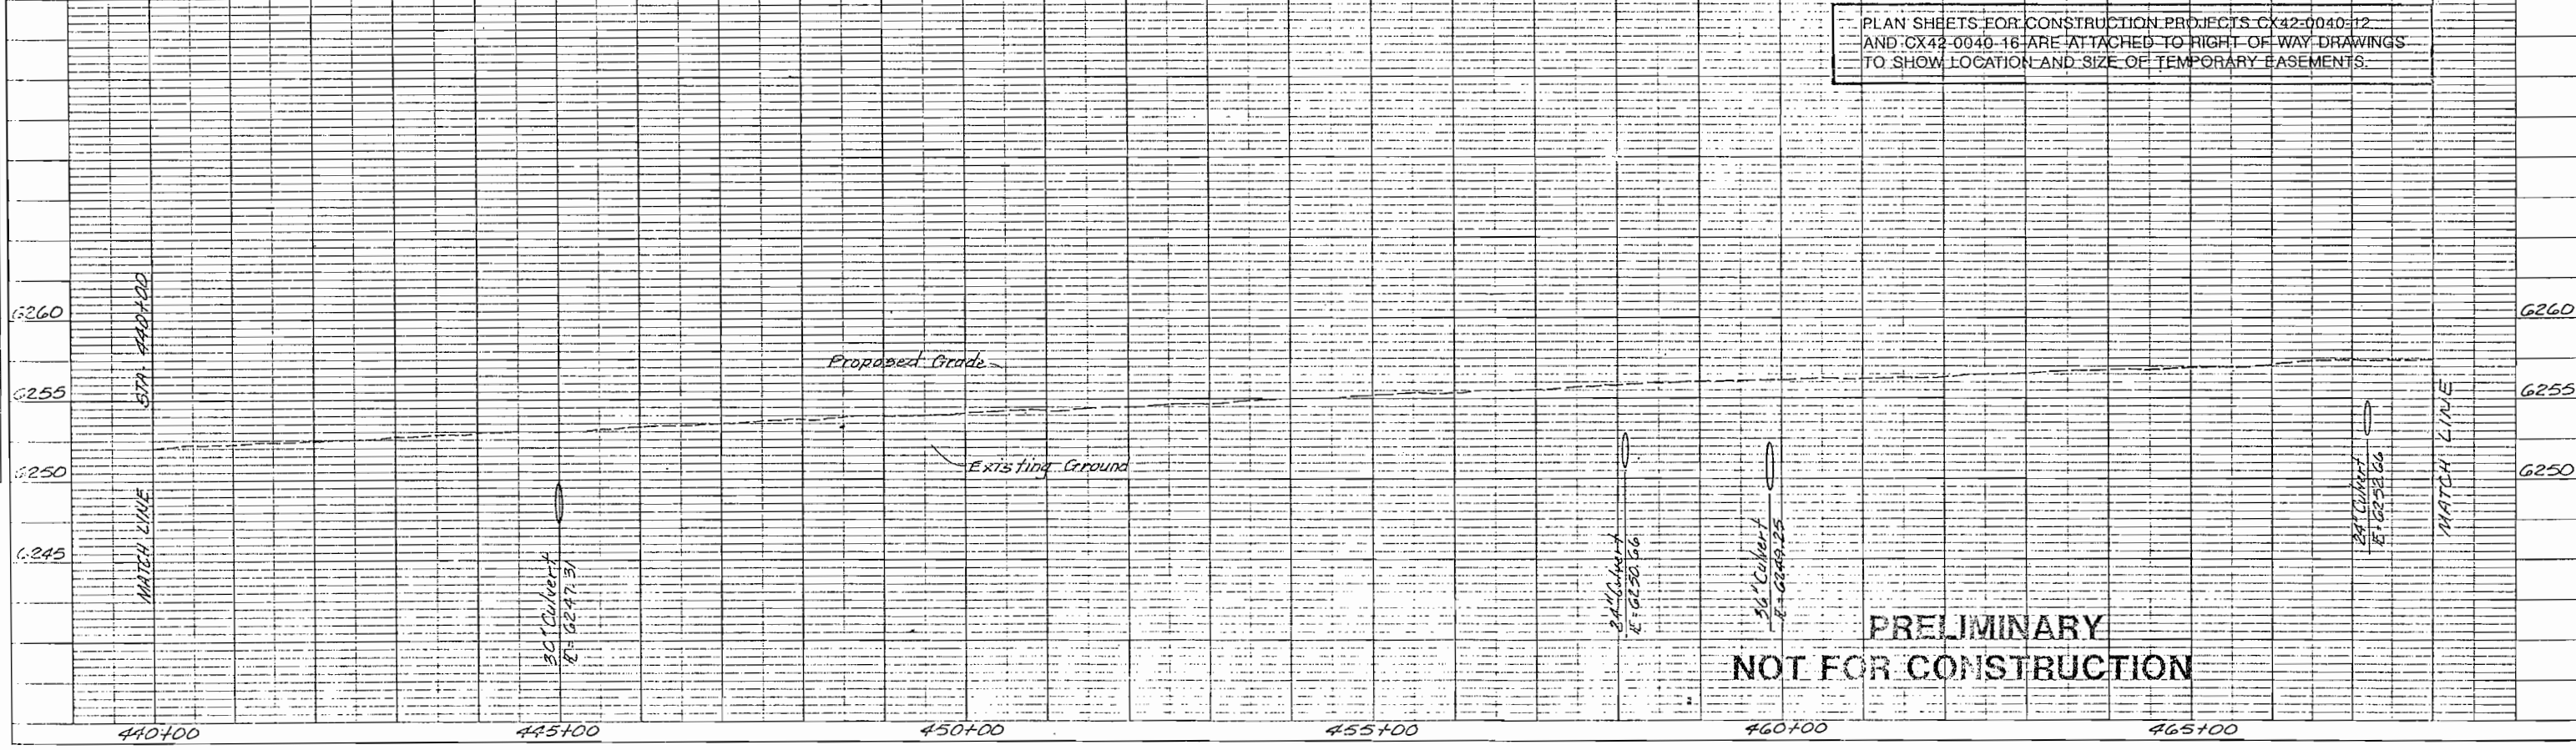

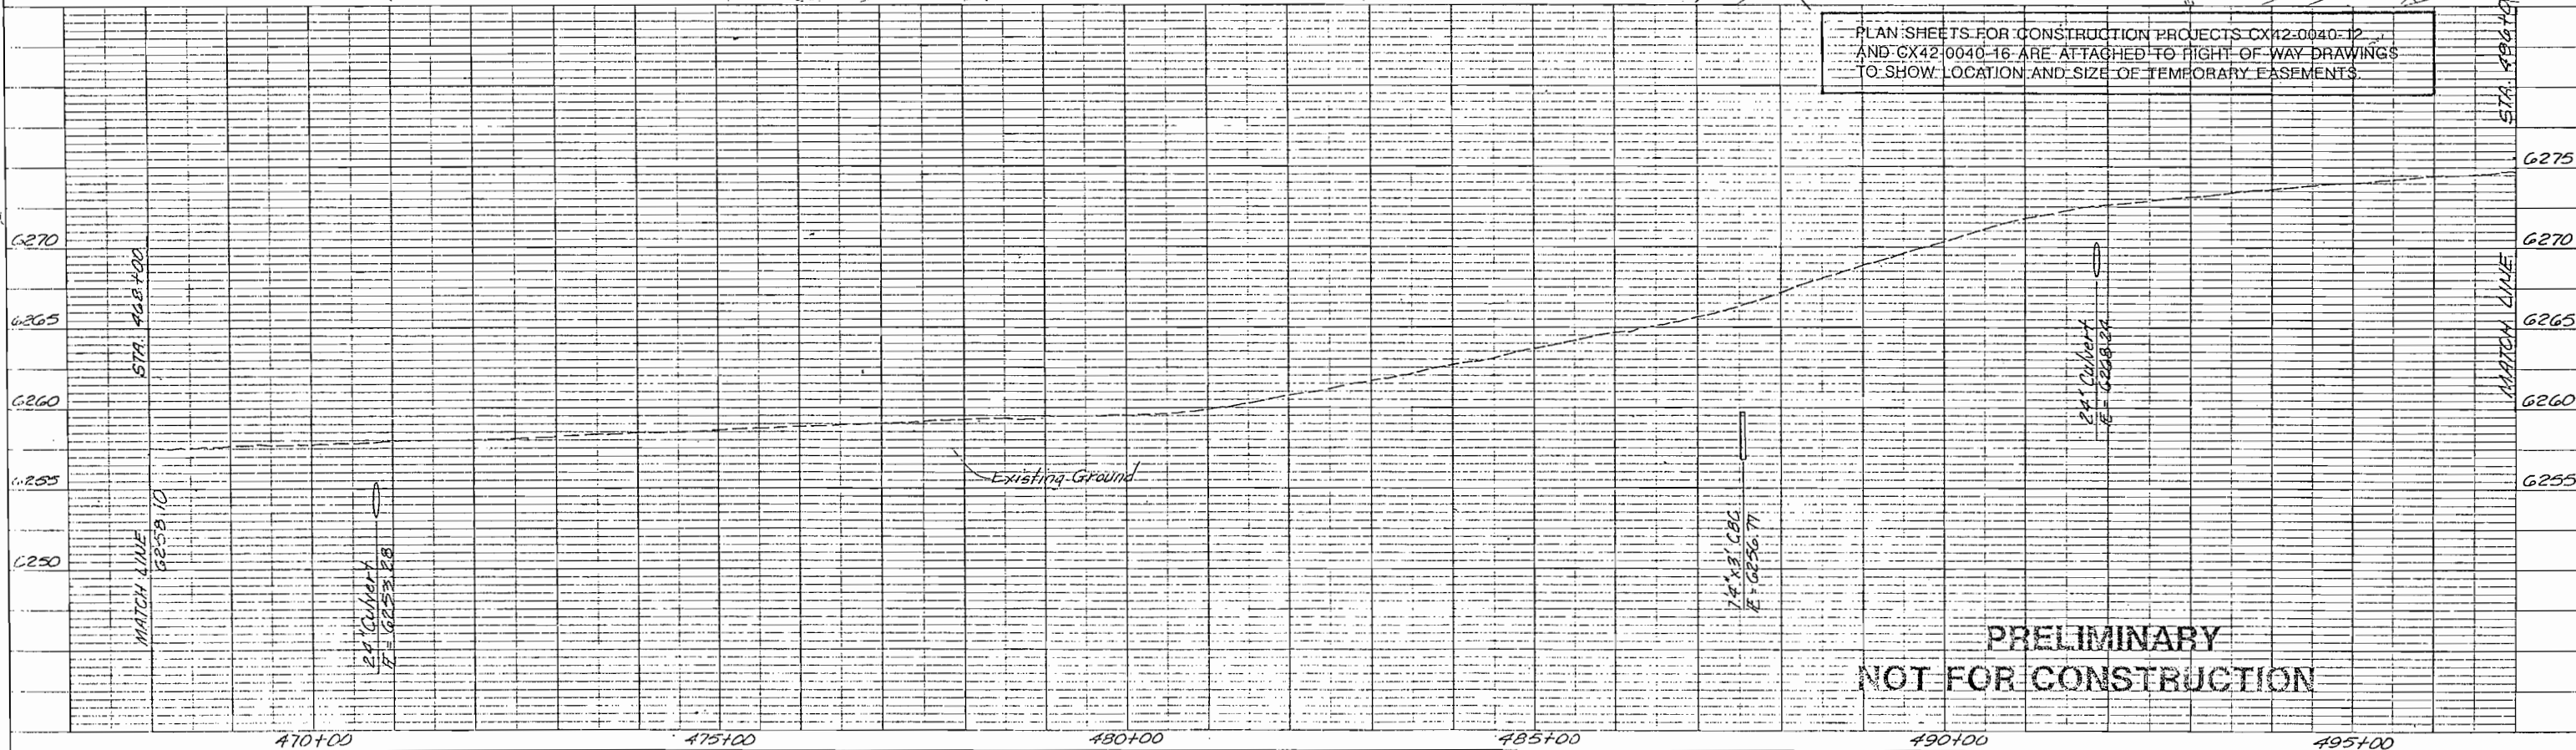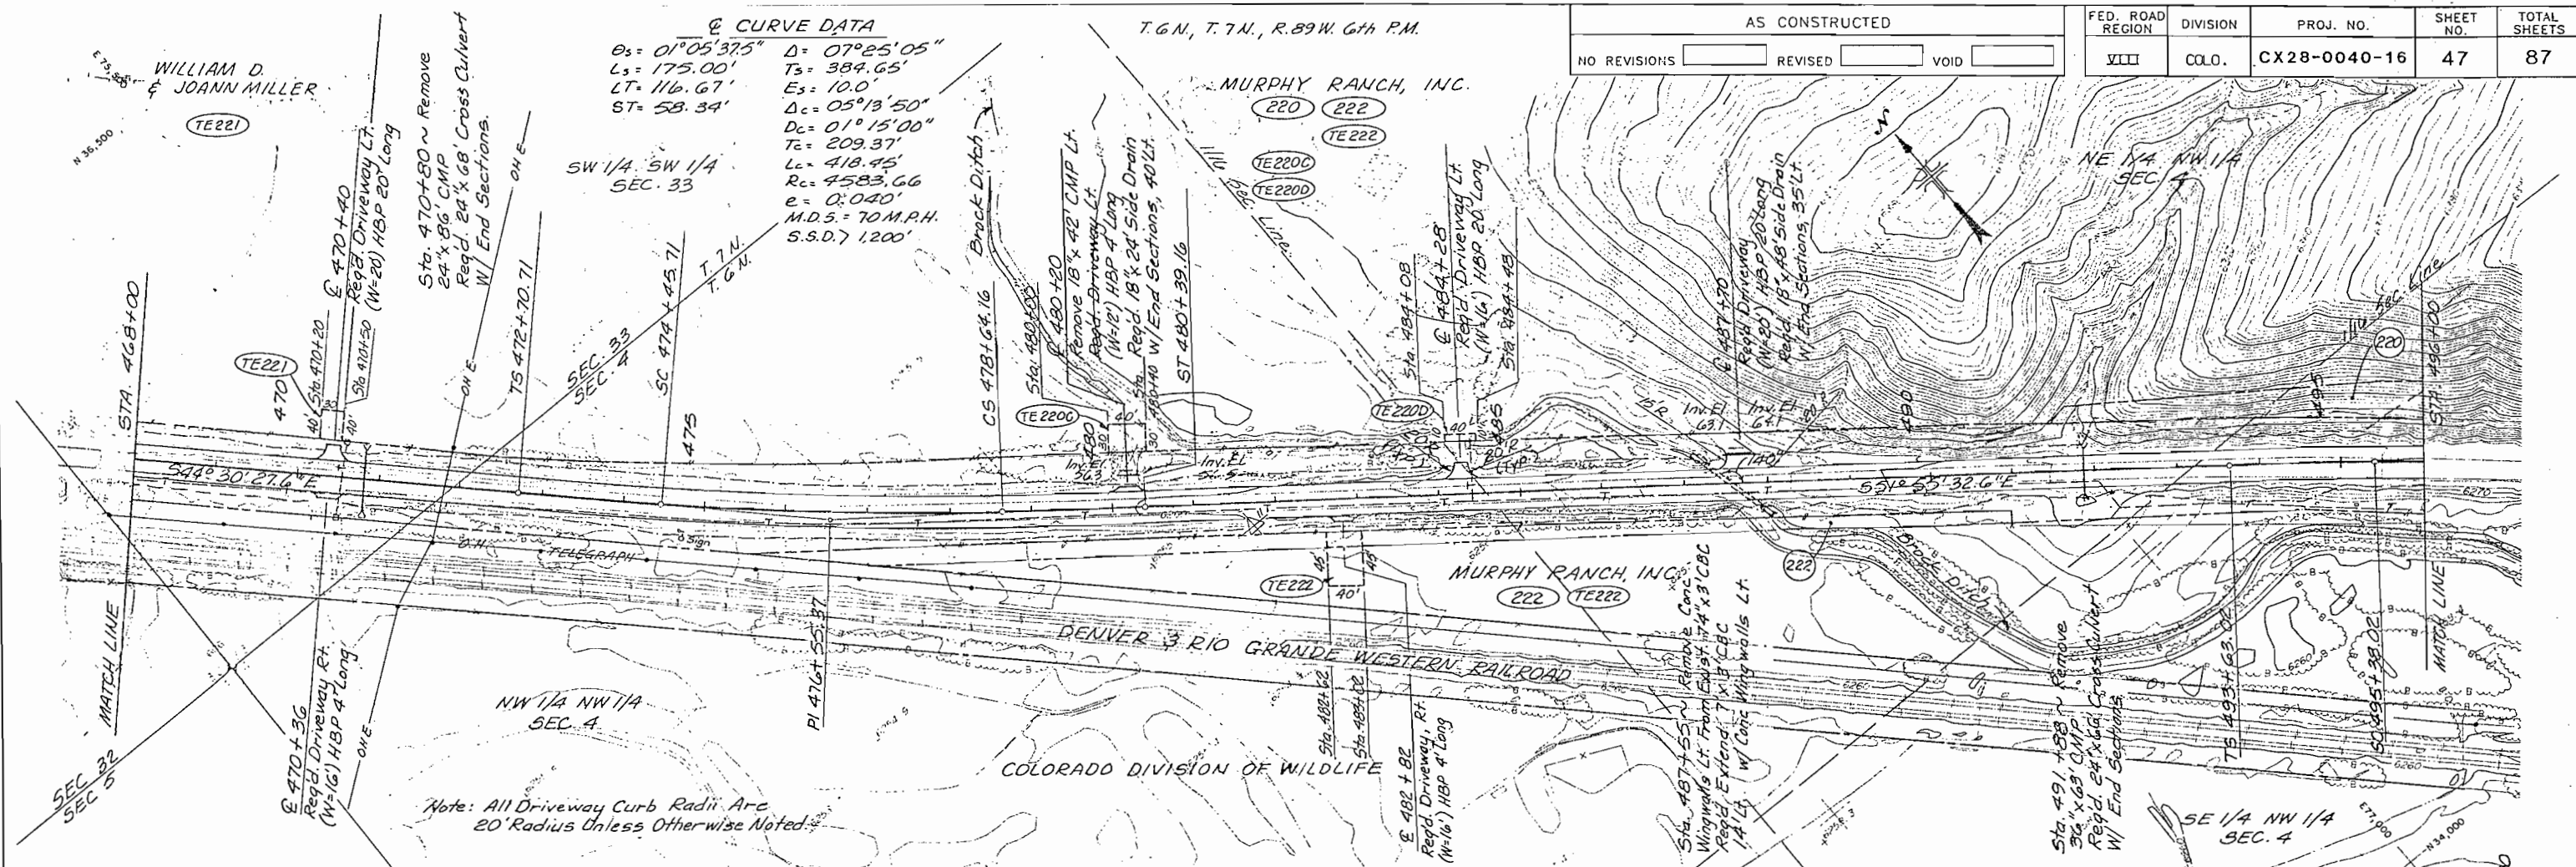


PLAN	SURVEYED	BY	DATE
NOTE BOOK	PLOTTED		
RT. OF WAY CHECKED	AT CHECKED		
NO.			

PROFILE	SURVEYED	BY	DATE
NOTE BOOK	PLOTTED		
ALIGNMENT CHECKED	AT CHECKED		
NO.			

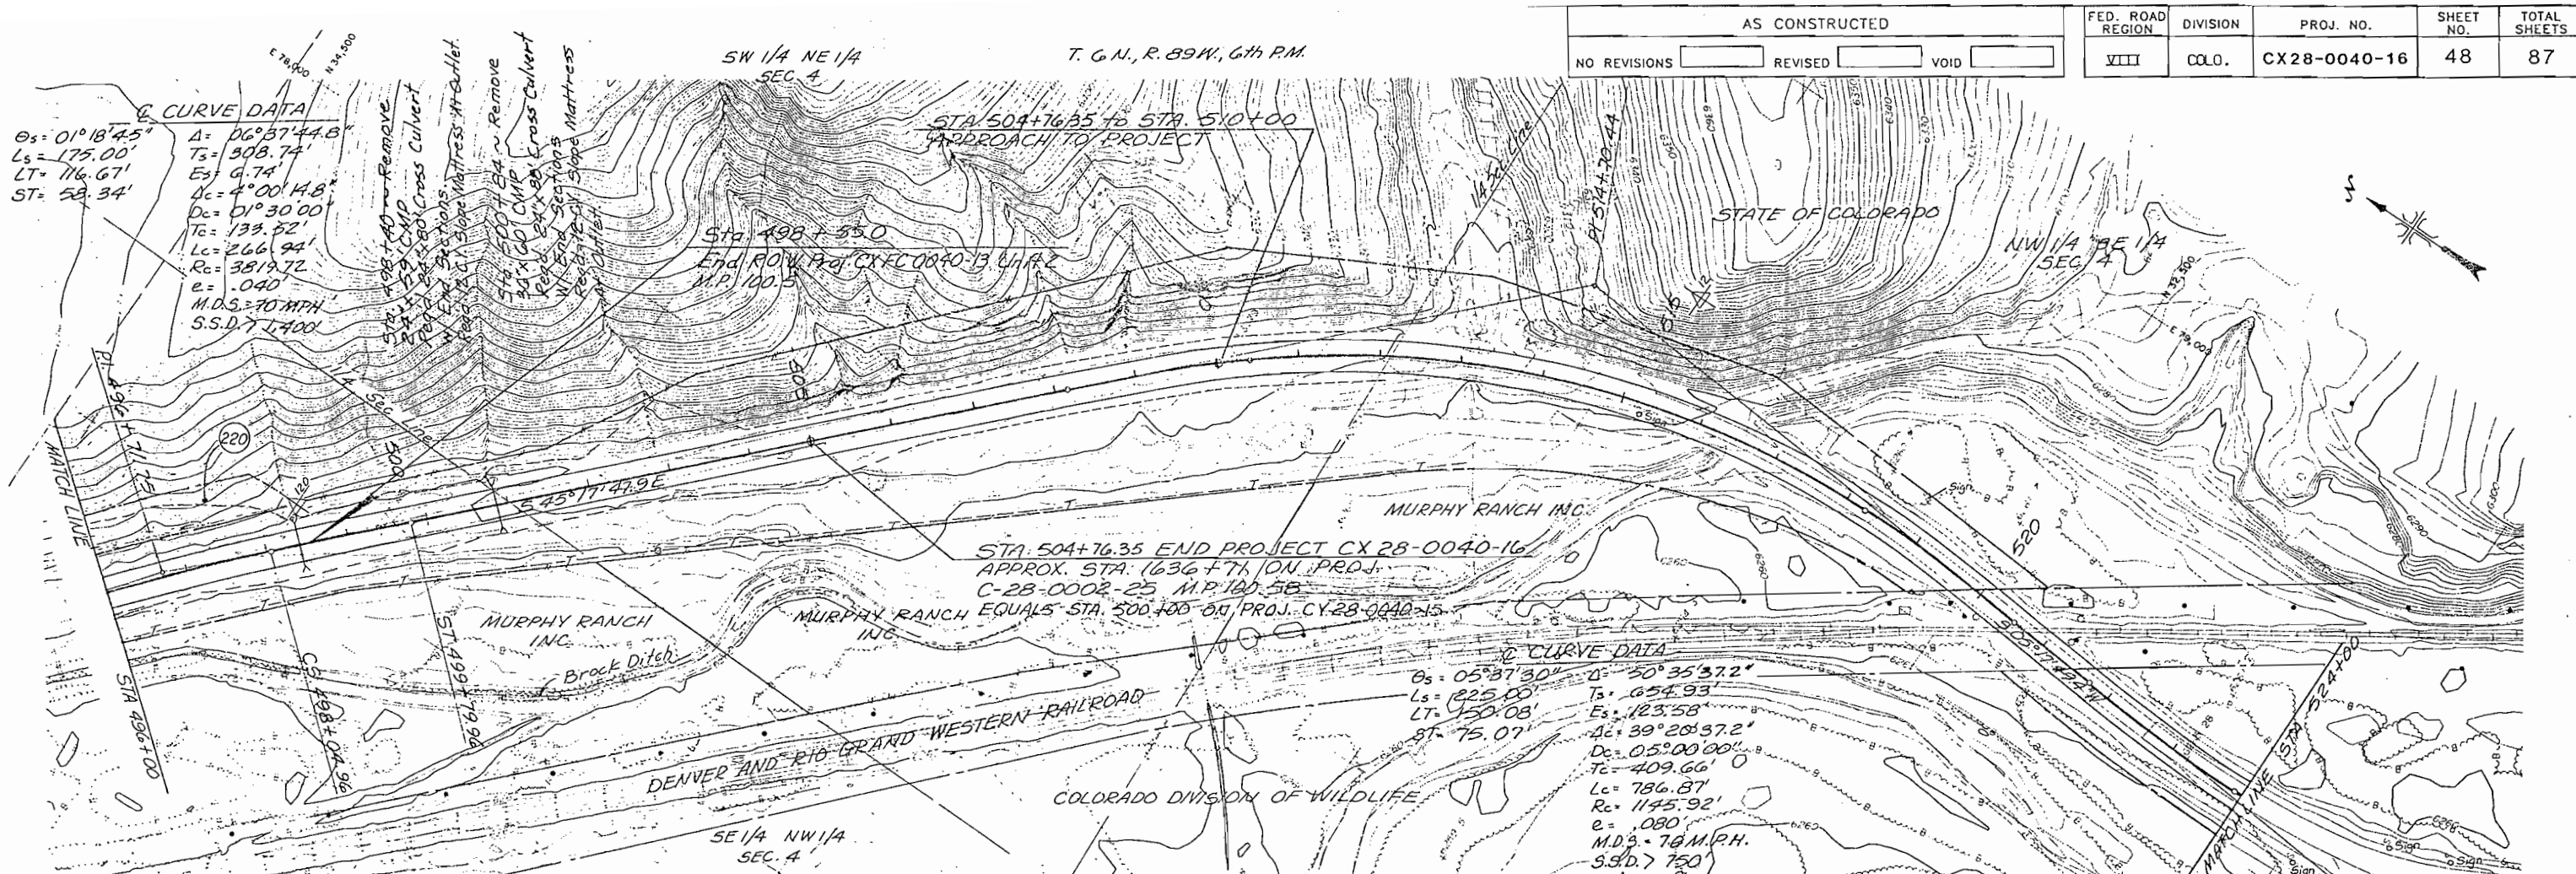

PLAN SHEETS FOR CONSTRUCTION PROJECTS CX42-0040-12 AND CX42-0040-16 ARE ATTACHED TO RIGHT OF WAY DRAWINGS TO SHOW LOCATION AND SIZE OF TEMPORARY EASEMENTS.

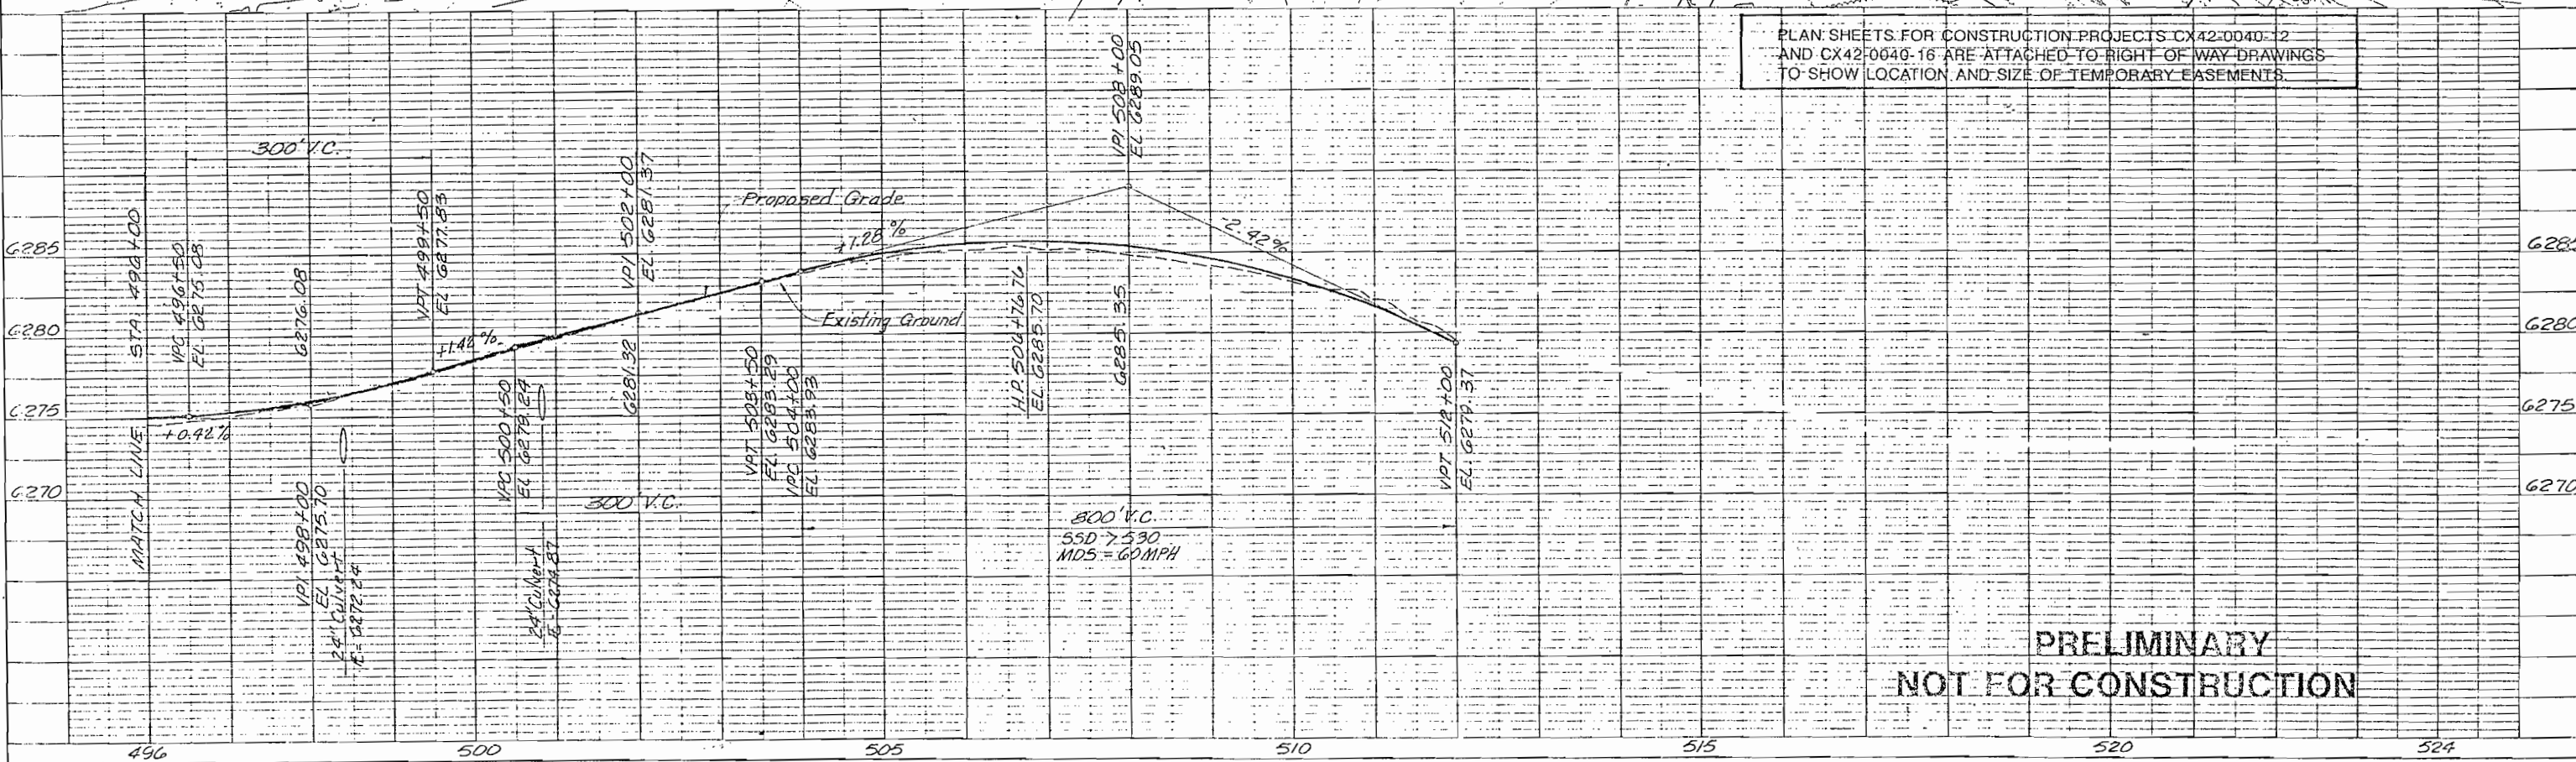

PRELIMINARY
NOT FOR CONSTRUCTION