

DEPARTMENT OF TRANSPORTATION STATE OF COLORADO

FEDERAL ROAD REGION NO.	DIVISION	PROJ. NO.	SHEET NO.	TOTAL SHEETS
VIII	COLORADO	CX 21-0550-07 Unit 2	1	4

RIGHT OF WAY
County Line to Montrose and
Delta Canal

REVISIONS

CONVENTIONAL SIGNS

County Line _____
Township or Range Line _____
Land Lines Section Line $\frac{1}{4}$ Section Line $\frac{1}{16}$ Section Line
Property or Tract Line _____
City Limits _____
Railroad _____
Existing Road _____
New Road _____

Control of Access _____
Access denied by Dead _____
Right of Way Line _____
Protected by Freeway (Virgin Location) _____
Top of Cuts _____
Toe of Fills _____
Barbed Wire Fence _____
Chain Link Fence _____
Woven Wire-Combination Fence _____
Snow Fence _____
Wood Fence _____
Deer Fence _____

Trees
Deciduous _____
Coniferous _____

Tel. & Teleg. Lines _____
Electric Lines _____
Elec. Trans. Tower _____
Buried Tel. Cable _____
Buried Electric Cable _____
Gas Main _____
Oil Main _____
Water Main _____
Sanitary Sewers _____
Storm Sewers _____

Road Approaches _____

Section Corner _____
Center of Section _____

Culverts & Drains _____
Proposed _____
Existing _____
Proposed _____
Existing _____

Bridges _____
Existing (To be dashed) _____

POINT NUMBER DESIGNATIONS

- Control Point and Aliquot Corner
- ROW Marker
- Property Survey Marker
- Other Points

RIGHT OF WAY PLAN OF PROPOSED FEDERAL AID PROJECT NO. CX 21-0550-07 Unit 2 STATE HIGHWAY NO. 550 MONTROSE COUNTY RIGHT OF WAY


SCALES OF ORIGINAL DRAWINGS

PLANS 1" = 50'

N.M.P.M.

Sta. 407+58, End Const.
Proj. NH 5502-027=
approx. M.P. 123.12

Sta. 109+13, Begin Const.
Proj. NH 5502-027=
approx. M.P. 117.47

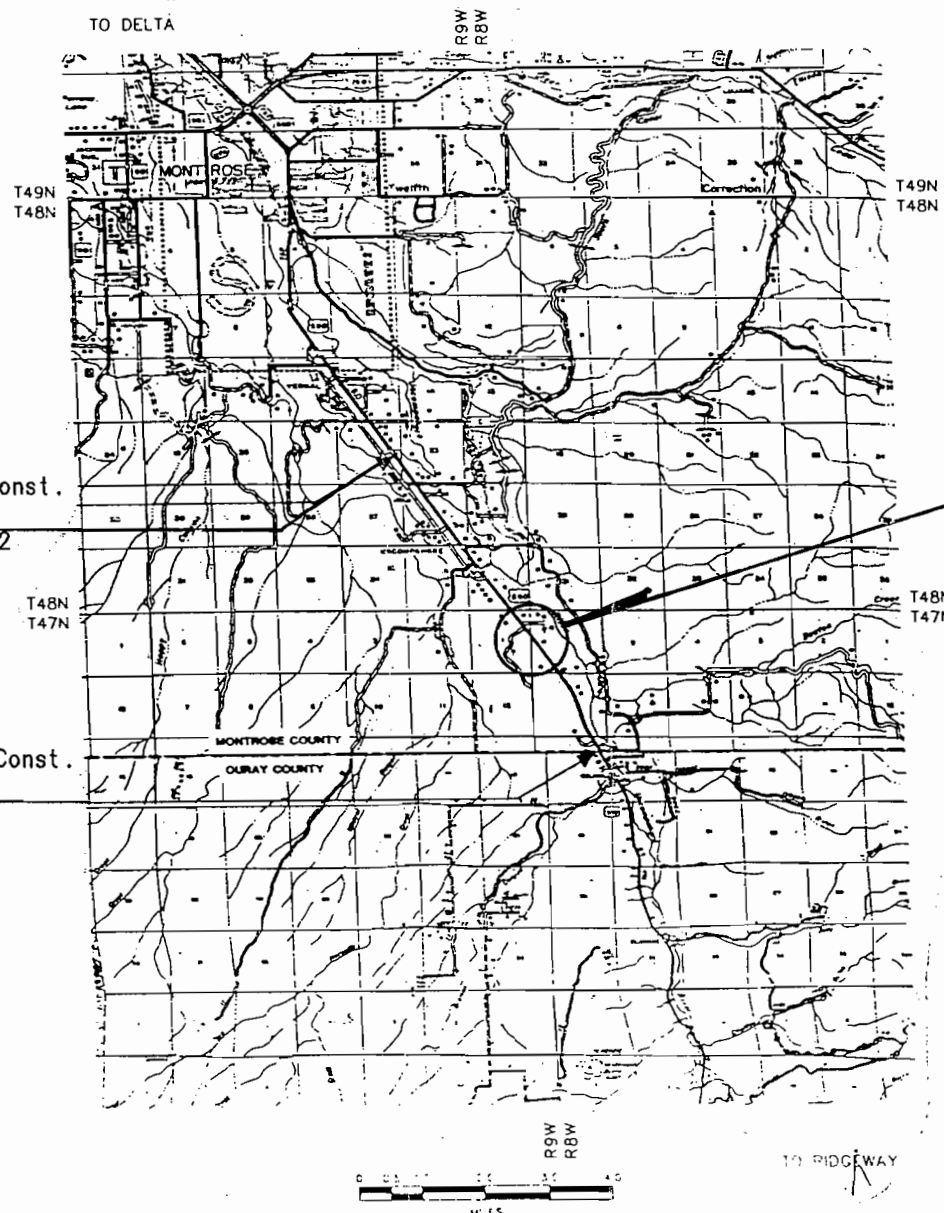

R.O.W. Proj. CX 21-0550-07 Unit 2

INDEX OF SHEETS

SHEET NO.	
1	Title Sheet
2	Tabulation of Properties
3-4	Alignment Sheets

DEPARTMENT OF TRANSPORTATION
FEDERAL HIGHWAY ADMINISTRATION

AUTHORIZED:

DATE

DIVISION ADMINISTRATOR

FEDERAL ROAD REGION NO.	DIVISION	PROJ. NO.	SHEET NO.	TOTAL SHEETS
VIII	COLORADO	CX 21-0550-07 Unit 2	2	4

RIGHT OF WAY
OURAY COUNTY LINE TO MONTROSE
AND DELTA CANAL

REVISIONS		
2-7-95	TE-1 ownership correction	JWJ

R.O.W. TABULATION OF PROPERTIES IN MONTROSE COUNTY S.H. 550


PARCEL NO.	OWNERS	ADDRESS	LOCATION	AREA IN SQUARE FEET					PARCEL NO.	REMARKS
				AREA OF PARCEL	EXISTING ROW	NET AREA	REMAINDER			
							LEFT	RIGHT		
TE-1	Lazy K-Bar Inc. (Jay Jutton - Pres.)	70455 Buckhorn Rd. Montrose, Colorado 81401	<u>T. 47 N. R. 8 W., N.M.P.M.</u> SW1/4 NE1/4, Sec. 7	1890		1890			TE-1	for the purpose of building a road approach
TE-2	James G. Holman Jr. & Dorothy Mae Holman	22536 U.S. Highway 550 Montrose, Colorado 81402	<u>T. 47 N. R. 9 W., N.M.P.M.</u> NE1/4 SE1/4, Sec. 1	1975		1975			TE-2	for the purpose of building a road approach

SECTION 7, T47N, R8W
NEW MEXICO P.M.
MONTROSE COUNTY

NO REVISIONS ☐ REVISED ☐ VOID ☐

FEDERAL RD REGION NO.	DIVISION	PROJECT NO.	SHEET NO.	TOTAL SHEETS
VI	CR	CX 21-0550-07 U2	3	4

10-26-94 correct proj. no. JWW
2-7-95 TE-1 OWNERSHIP CORRECTION JWW

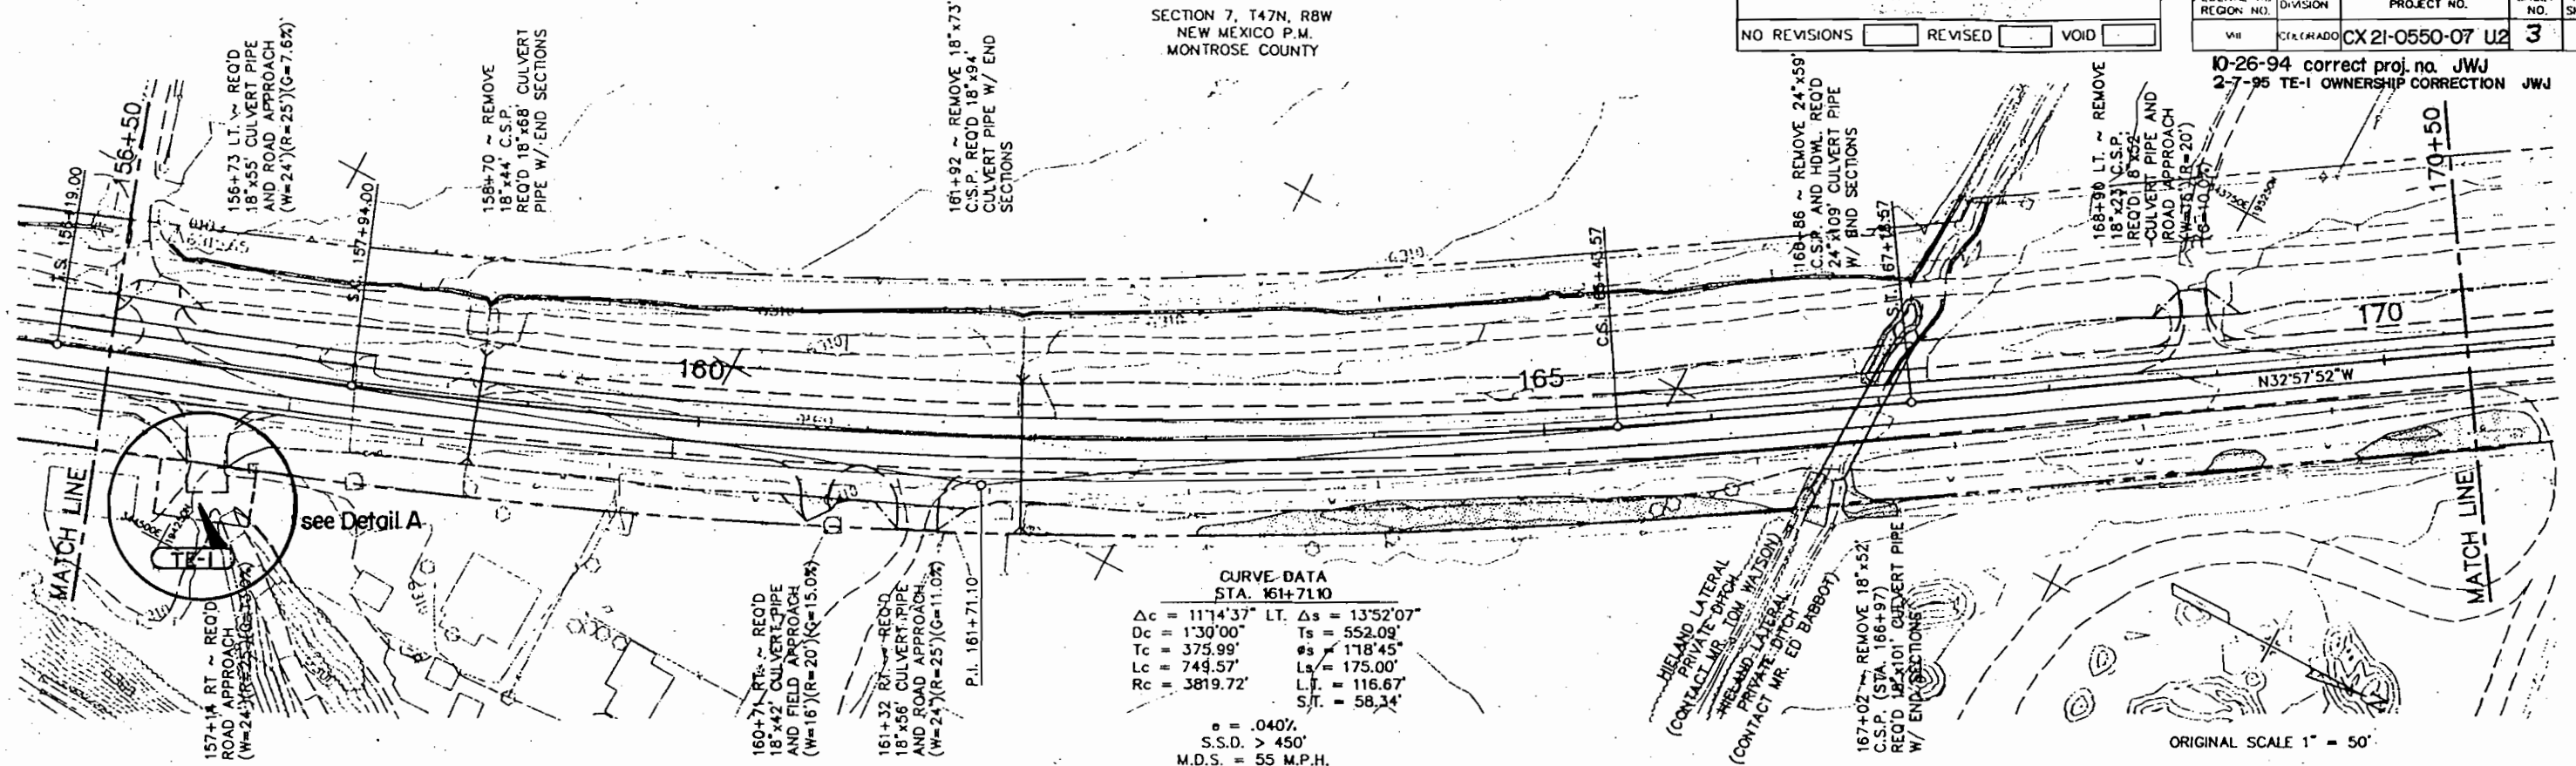

ORIGINAL SCALE 1" = 50'

