

INDEX OF SHEETS

- SHEET NO. 1 SKETCH MAP AND TITLE PAGE
2 TABULATION OF PROPERTIES
3-4 ALIGNMENT PLAN AND PROFILE
SHOWING RIGHT OF WAY

COLORADO DEPARTMENT OF HIGHWAYS PLAN AND PROFILE OF PROPOSED COLORADO PROJECT NO. C 01-0083-00 STATE HIGHWAY NO. 83 & 72 DENVER COUNTY

SCALES OF ORIGINAL DRAWINGS

ON PLAN 1 IN. = 100 FT.
ON PROFILE 1 IN. = 100 FT. HORIZONTAL
ON PROFILE 1 IN. = 10 FT. VERTICAL
GRADE LINE ON PROFILE IS SHOWN AS GRADE OF FINISHED ROAD
GROSS LENGTH OF PROJECT
NET LENGTH OF PROJECT


RIGHT OF WAY

FEDERAL ROAD DIVISION NO.	DISTRICT	PROJ. NO.	SHEET NO.
8	COLORADO	C 01-0083-00	1

CONVENTIONAL SIGNS

CENTER LINE PLAIN STREET TITLE & STREET
RIGHT OF WAY LINE C&G BARRIER
COUNTY LINE
TOWNSHIP OR RANGE LINE
LAND LINES SECTION LINE 1/4 SECTION LINE 3/4 SECTION LINE
RAILROAD JOSE STREET PLAIN STREET
BARBED WIRE FENCE
COMBINATION WIRE FENCE
SNOW FENCE
TELEPHONE & TELEGRAPH LINES
POWER LINE
DETOUR
PRESENT ROAD (Plan Sheets)

FILE COPY - DO NOT
REPLY TO OFFICE

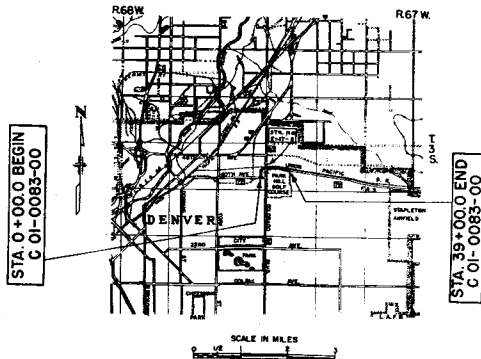

FILE COPY - DO NOT
REPLY TO OFFICE

R.O.W. TABULATION OF PROPERTIES IN DENVER

COUNTY S.H.No. 72 PROJ. C 01-0083-00

FEDERAL ROAD DISTRICT NO.	DISTRICT	PROJ. NO.	SHEET NO.
1	COLORADO	C 01-0083-00	2

RIGHT OF WAY

[illegible]

FED. ROAD DIST. NO.	DIST.	PROJ. NO.	SHEET NO.	TOT. SHEETS
9	COLO.	C 01-0083-00	3	

RIGHT OF WAY

N.W. 1/4 Sec. 19
T. 3 S., R. 67 W.


NOTE:
Information for present R.O.W. on
Caled. Blvd. use old area N.E.W. 1884.
The R.O.W. Section in Dist. 1 Cont.
Office has Description and Maps on a
sent R.O.W. on S.W. 1/4 Sec. 19
Present R.O.W. on S.W. 1/4 Sec. 19
is owned by City and County of Denver.

STA. 0+00.0 BEGIN
C 01-0083-00

S.E. 1/4 Sec. 24
T. 3 S., R. 68 W.


S.W. 1/4 Sec. 19
T. 3 S., R. 67 W.

PROFILE OF BY PASS

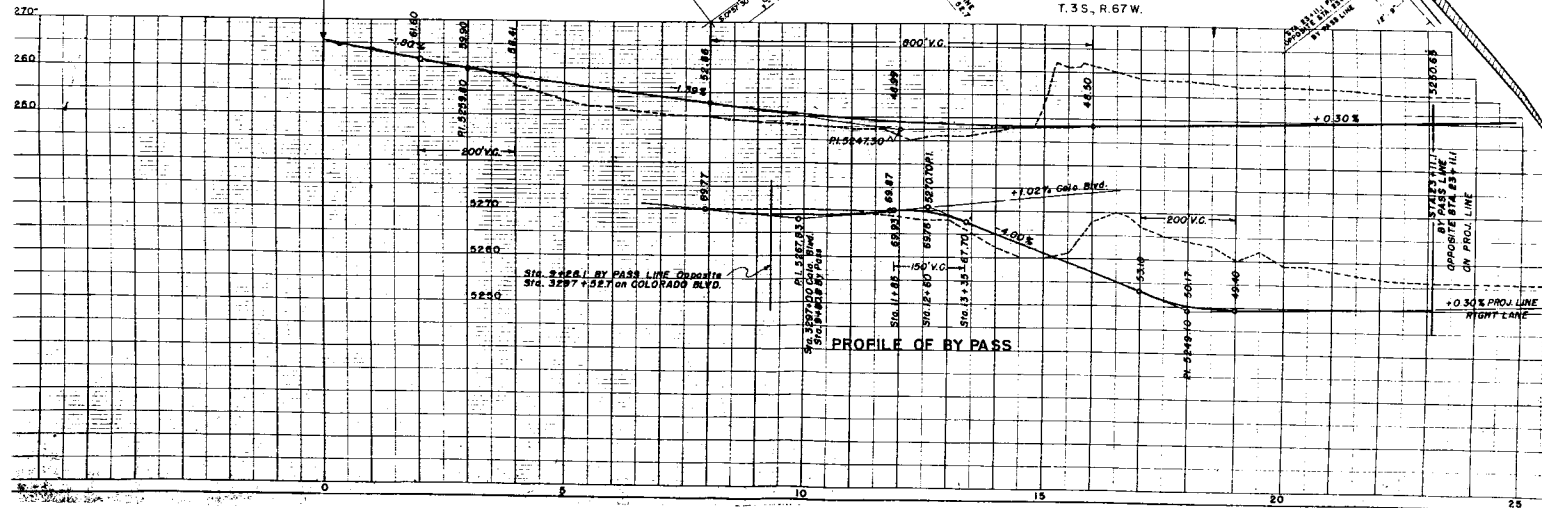

FED. ROAD DIST. NO.	DIST.	PROJ. NO.	SHEET NO.	TOT. SHEET
9	COLO.	501-0083-00	4	

RIGHT OF WAY

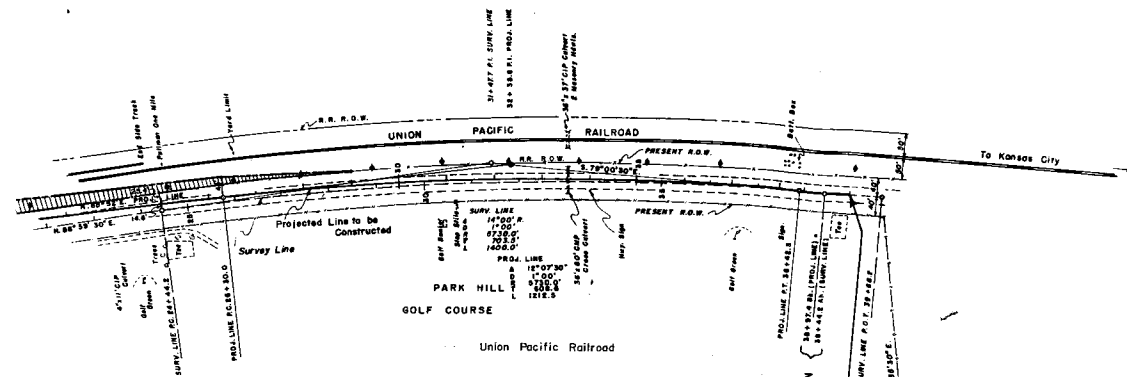

S.W. 1/4 Sec. 19
T. 3 S., R. 67 W.

STA. 39+00.0 END
C01-0083-00

