



SCALE: 1"= 1000'

TABLE OF SET RIGHT-OF-WAY MONUMENTS

3 1/4" Dia. CDOT Aluminum Cap LS No. 36572, Stamped with ROW Project No. C 0131-064 & the Point Number corresponding to the Table of Set Right of Way Monuments, as shown hereon. Set on a 3/4" x 3" long Aluminum top security finned rod.


POINT	NORTHING	EASTING	CODE
500	625630.59	352373.73	3 1/4" Dia. CDOT Aluminun Cap LS No. 36572
501	625480.60	352375.95	3 1/4" Dia. CDOT Aluminun Cap LS No. 36572
502	625795.71	355852.90	3 1/4" Dia. CDOT Aluminun Cap LS No. 36572
504	625883.84	355951.71	3 1/4" Dia. CDOT Aluminun Cap LS No. 36572
505	625857.85	356007.23	3 1/4" Dia. CDOT Aluminun Cap LS No. 36572
506	625725.79	356113.98	3 1/4" Dia. CDOT Aluminun Cap LS No. 36572
507	625653.58	356185.97	3 1/4" Dia. CDOT Aluminun Cap LS No. 36572
508	625603.44	356159.01	3 1/4" Dia. CDOT Aluminun Cap LS No. 36572
509	625439.75	356847.27	3 1/4" Dia. CDOT Aluminun Cap LS No. 36572
510	624820.57	357188.35	3 1/4" Dia. CDOT Aluminun Cap LS No. 36572(100'WC)
515	624887.04	357348.35	3 1/4" Dia. CDOT Aluminun Cap LS No. 36572(100'WC)
516	625442.67	357054.02	3 1/4" Dia. CDOT Aluminun Cap LS No. 36572
518	625589.00	356992.09	3 1/4" Dia. CDOT Aluminun Cap LS No. 36572
519	625590.98	357029.84	3 1/4" Dia. CDOT Aluminun Cap LS No. 36572
520	625548.91	357075.79	3 1/4" Dia. CDOT Aluminun Cap LS No. 36572
521	625550.85	357235.00	3 1/4" Dia. CDOT Aluminun Cap LS No. 36572
522	625690.51	357262.65	3 1/4" Dia. CDOT Aluminun Cap LS No. 36572(25'WC)
527	624431.69	357372.68	3 1/4" Dia. CDOT Aluminun Cap LS No. 36572(15'RM)
528	624410.48	357384.05	3 1/4" Dia. CDOT Aluminun Cap LS No. 36572(20'RM)
529	624408.47	357475.79	3 1/4" Dia. CDOT Aluminun Cap LS No. 36572(15'RM)
530	624420.34	357483.85	3 1/4" Dia. CDOT Aluminun Cap LS No. 36572(15'RM)

TABLE OF SET EASEMENT MONUMENTS

3 1/4" Dia. CDOT Aluminum Cap LS No. 36572, Stamped with ROW Project No. C 0131-064 & the Point Number corresponding to the Table of Set Easement Monuments, as shown hereon. Set on a 3/4" x 3" long Aluminum top security finned rod.

POINT	NORTHING	EASTING	CODE
523	625538.59	356734.61	1 1/2" Dia. CDOT Aluminum Cap Stamped 523
525	625624.60	356938.05	1 1/2" Dia. CDOT Aluminum Cap Stamped 525
526	625583.99	356938.05	1 1/2" Dia. CDOT Aluminum Cap Stamped 526

DEPARTMENT OF TRANSPORTATION STATE OF COLORADO
RIGHT OF WAY PLANS OF PROPOSED STATE PROJECT NO. C 0131-064
STATE HIGHWAY NO. 6, TOWNSHIP 6 SOUTH, RANGE 93 WEST OF THE 6TH P.M.,
COUNTY OF GARFIELD, STATE OF COLORADO

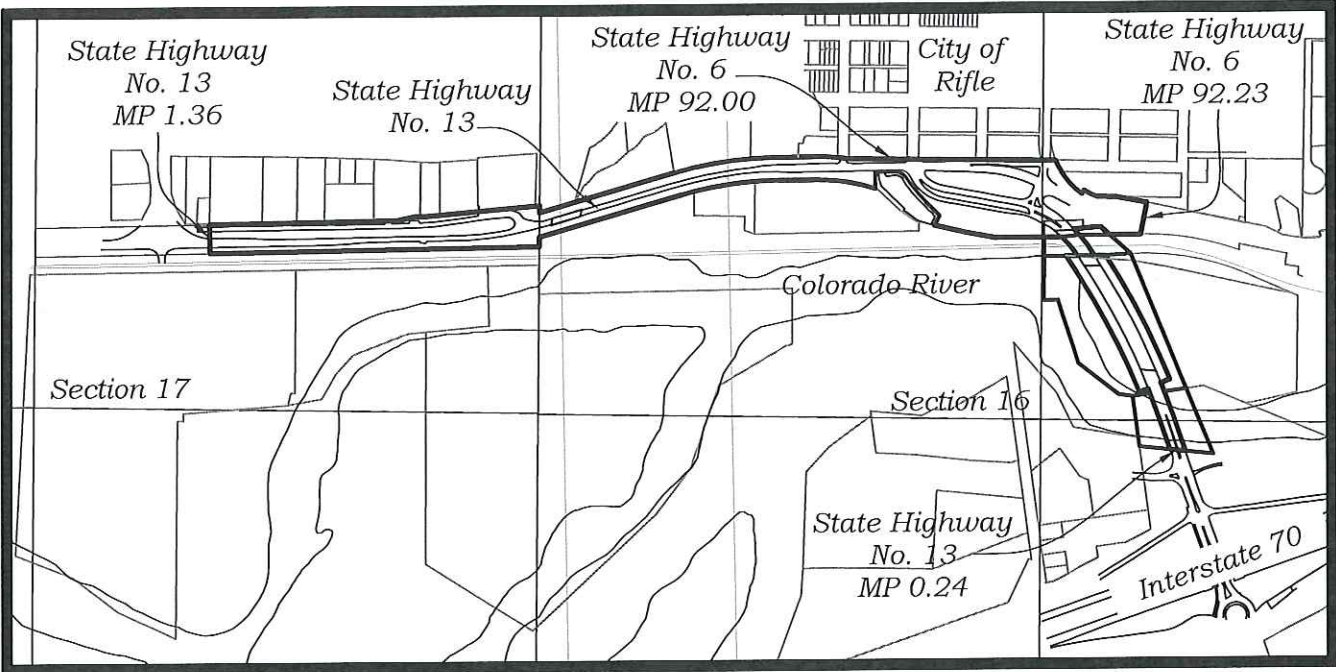

GENERAL NOTES:

- THIS RIGHT OF WAY PLAN IS NOT A COMPLETE BOUNDARY SURVEY OF ALL ADJOINING OWNERS AND IS PREPARED FOR THE CITY OF RIFLE AND THE COLORADO DEPARTMENT OF TRANSPORTATION.
- ALL COORDINATES LISTED ARE BASED ON COLORADO STATE PLANE MODIFIED TO GROUND WITH AN OFFSET IN THE NORTHING OF 1000000 AND AN OFFSET IN THE EASTING OF 2000000. THEREFORE THE COLORADO STATE PLANE COORDINATE FOR THE NGS MONUMENT "WDP 5" IS NORTHING=1625649.46 EASTING=2356826.09 AND THE PROJECT COORDINATE FOR THE NGS MONUMENT "WDP 5" IS NORTHING=625649.46 EASTING=356826.09. GROUND SCALE FACTOR = 1.0002887789 USING THE NGS MONUMENT "WDP 5" AS THE PROJECT LOCATION.
- BASIS OF BEARINGS IS FOR THIS SURVEY IS A BEARING OF N88°58'14"W BETWEEN THE NORTH 1/4 CORNER OF SECTION 17, A GARFIELD COUNTY SURVEYOR'S BRASS CAP STAMPED 1971 AND THE NORTHWEST CORNER OF SECTION 17, A GARFIELD COUNTY SURVEYOR'S BRASS CAP STAMPED 1971. THIS SURVEY IS BASED ON THE COLORADO DEPARTMENT OF HIGHWAYS PROJECTS: FAP NO. F-FG 001-1(4), FAP NO. RF 013-1(23), FAP 149-C, I 70-1(12), DOCUMENTS OF RECORD AND MONUMENTS FOUND IN PLACE.
- NO GUARANTEE AS TO THE ACCURACY OF THE INFORMATION CONTAINED ON THE ATTACHED DRAWING IS EITHER STATED OR IMPLIED UNLESS THIS COPY BEARS AN ORIGINAL SIGNATURE OF THE REGISTERED LAND SURVEYOR NAMED HEREON.
- THIS SURVEY WAS PREPARED WITHOUT THE BENEFIT OF A CURRENT TITLE COMMITMENT AND DOES NOT REPRESENT A TITLE SEARCH BY THIS SURVEYOR OR BOOKCLIFF SURVEY SERVICES, INC. OF THE PROPERTY SHOWN TO DETERMINE OWNERSHIP, COMPATIBILITY WITH ADJOINING PARCELS, OR EASEMENT OR ENCUMBRANCES OF RECORDS AFFECTING THESE PARCELS.
- ACCORDING TO COLORADO LAW, YOU MUST COMMENCE ANY LEGAL ACTION BASED UPON ANY DEFECT IN THIS SURVEY WITHIN THREE YEARS AFTER YOU FIRST DISCOVER SUCH DEFECT. IN NO EVENT MAY ANY ACTION BASED UPON ANY DEFECT IN THIS SURVEY BE COMMENCED MORE THAN TEN YEARS FROM THE DATE OF CERTIFICATION SHOWN HEREON.

SURVEYOR'S STATEMENT

I, MICHAEL LANGHORNE, A PROFESSIONAL LAND SURVEYOR LICENSED IN THE STATE OF COLORADO, DO HEREBY STATE TO THE CITY OF RIFLE, THAT BASED UPON MY KNOWLEDGE, INFORMATION AND BELIEF, RESEARCH, CALCULATIONS AND EVALUATION OF THE SURVEY EVIDENCE WERE PERFORMED AND THIS RIGHT OF WAY PLAN WAS PREPARED UNDER MY RESPONSIBLE CHARGE IN ACCORDANCE WITH APPLICABLE STANDARDS OF PRACTICE DEFINED BY COLORADO DEPARTMENT OF TRANSPORTATION PUBLICATIONS. THIS STATEMENT IS NOT A GUARANTY OR WARRANTY, EITHER EXPRESSED OR IMPLIED.

Michael Langhorne
MICHAEL LANGHORNE, PLS NO. 36872

7/31/15
DATE

Right of Way Plans

Tabulation of Properties

Project Number: C 0131-064

Project Location: SH 13 Ramp Rifle Devolution

Project Code	Last Mod. Date	Subset	Sheet No.
20087	10/14/14	1 of 6	1

TABULATION OF FOUND MONUMENTS

POINT	LATITUDE	LONGITUDE	CODE
107	39°31'46.31450"N	107°47'15.54383"W	Rebar & Cap LS No. 29030
108	39°31'44.94013"N	107°46'41.23175"W	Rebar & Cap LS No. 10732
109	39°31'44.14134"N	107°46'36.04723"W	3 1/4" Dia. CDOT Brass Cap
110	39°31'47.32763"N	107°46'51.15947"W	Concrete CDOT ROW marker
111	39°31'44.59994"N	107°47'00.39296"W	Rebar & Cap LS No. 27613
112	39°31'44.06949"N	107°46'59.38969"W	Rebar & Cap LS No. 19598
113	39°31'44.03978"N	107°46'59.16905"W	Rebar & Cap LS No. 19598
114	39°31'47.14582"N	107°47'10.10388"W	Rebar & Cap LS No. 36572
115	39°31'44.49554"N	107°46'49.61190"W	3" Dia. Brass Cap in Concrete "WDP 5"
132	39°31'43.54604"N	107°47'35.48149"W	Rebar and Cap LS No. 31944
133	39°31'46.71722"N	107°47'46.48313"W	No. 5 Rebar
134	39°31'46.71693"N	107°47'35.56689"W	Rebar and Cap Illegible
200	39°31'40.45732"N	107°47'58.20098"W	Rebar and Cap Illegible
201	39°31'40.96015"N	107°47'40.59597"W	Rebar & Aluminum Cap LS No. 16397
202	39°31'42.39797"N	107°47'25.38308"W	3" Dia. Brass Cap ROW Marker "STN 5"
204	39°31'43.83285"N	107°47'32.34154"W	8" Spike
205	39°31'43.58532"N	107°47'33.92077"W	8" Spike
206	39°31'46.06351"N	107°47'04.56586"W	No. 5 Rebar
207	39°31'46.09202"N	107°47'06.18395"W	No. 5 Rebar
208	39°31'43.56386"N	107°47'34.74415"W	Rebar and Cap Illegible
209	39°31'45.95889"N	107°47'10.15260"W	Rebar & Cap LS No. 19598
210	39°31'45.37932"N	107°47'14.19139"W	Rebar & Cap LS No. 27613
211	39°31'43.47561"N	107°47'38.79390"W	Rebar & Aluminum Cap LS No. 14060
212	39°31'43.41497"N	107°47'40.60433"W	Rebar & Aluminum Cap LS No. 36056
213	39°31'43.35808"N	107°47'42.90290"W	Rebar and Cap Illegible
214	39°31'43.25350"N	107°47'46.44173"W	1" Dia. Steel Shaft
218	39°31'46.75349"N	107°47'38.85052"W	Rebar & Aluminum Cap LS No. 36056
219	39°31'46.74273"N	107°47'40.66653"W	Rebar & Aluminum Cap LS No. 36056
221	39°31'46.73906"N	107°47'42.95533"W	Rebar & Aluminum Cap LS No. 16571
222	39°31'47.18746"N	107°47'24.71199"W	1" Dia. Steel Shaft
232	39°31'59.69744"N	107°47'58.35404"W	3" Dia. Garfield County Surveyor Brass Cap 1/4 Corner S17/S8
291	39°31'46.91344"N	107°47'28.61315"W	No. 5 Rebar
297	39°31'59.50526"N	107°48'31.90182"W	3" Dia. Garfield County Surveyor Brass Cap NW Corner S17

TABULATION OF FOUND MONUMENTS

POINT	NORTHING	EASTING	CODE
107	625884.59	354798.96	Rebar & Cap LS No. 29030
108	625677.97	357483.81	Rebar & Cap LS No. 10732
109	625586.96	357887.99	3 1/4" Dia. CDOT Brass Cap
110	625939.04	356712.04	Concrete CDOT ROW marker
111	625681.25	355981.66	Rebar & Cap LS No. 27613
112	625625.60	356058.92	Rebar & Cap LS No. 19598
113	625622.16	356076.13	Rebar & Cap LS No. 19598
114	625957.97	355227.29	Rebar & Cap LS No. 36572
115	625649.46	356826.09	3" Dia. Brass Cap in Concrete "WDP 5"
132	625643.88	353229.78	Rebar and Cap LS No. 31944
133	625986.50	352375.92	No. 5 Rebar
134	625964.87	353231.19	Rebar and Cap Illegible
200	625376.38	351441.80	Rebar and Cap Illegible
201	625392.37	352822.45	Rebar & Aluminum Cap LS No. 16397
202	625507.76	354018.07	3" Dia. Brass Cap ROW Marker "STN 5"
204	625666.69	353476.53	8" Spike
205	625644.77	353352.17	8" Spike
206	625837.55	355658.44	No. 5 Rebar
207	625843.62	355531.74	No. 5 Rebar
208	625644.22	353287.60	Rebar and Cap Illegible
209	625837.97	355220.45	Rebar & Cap LS No. 19598
210	625787.30	354902.54	Rebar & Cap LS No. 27613
211	625643.31	352970.08	Rebar & Aluminum Cap LS No. 14060
212	625640.76	352828.07	Rebar & Aluminum Cap LS No. 36056
213	625639.55	352647.84	Rebar and Cap Illegible
214	625635.98	352370.30	1" Dia. Steel Shaft
218	625975.06	352974.02	Rebar & Aluminum Cap LS No. 36056
219	625977.57	352831.71	Rebar & Aluminum Cap LS No. 36056
221	625981.73	352652.37	Rebar & Aluminum Cap LS No. 16571
222	625991.01	354082.87	1" Dia. Steel Shaft
232	627323.32	351479.09	3" Dia. Garfield County Surveyor Brass Cap 1/4 Corner S17/S8
291	625971.00	353776.52	No. 5 Rebar
297	627370.55	348850.30	3" Dia. Garfield County Surveyor Brass Cap NW Corner S17

DEVOLUTION

STATE HIGHWAY NO. 6
CITY OF RIFLE
202 RAILROAD AVENUE
RIFLE, CO 81650

FILE: 13001-02

DFT. SCB

CK. MJL



DATE: 3/14/14

PROJECT NO.

ROW

SHEET 1

OF 6

 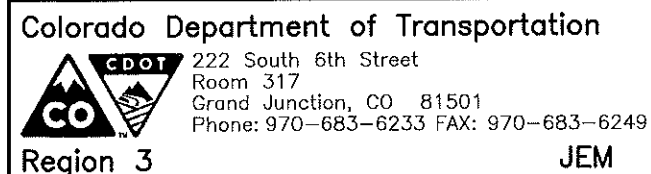



BOOKCLIFF
Survey Services, Inc.

Sheet 1 - Tabulation of Properties

R.O.W. TABULATION OF PROPERTIES IN GARFIELD COUNTY S.H. NO. 13 & US 6									Book and Page No. And/Or Reception No.	Title Commitment No.	Remarks
Parcel No.	Ownership Name and Mailing Address	Site Address	Location	Area In Square Feet (Acres)							
				Area Of Parcel	Existing ROW	Net Area	Remainder Left	Remainder Right			
			T. 6 S. R. 93 W.,								
			6TH P.M.								
1	DEPARTMENT OF	U.S. 6 & STATE	PART OF PARCEL 29,	883,120 SF		883,120 SF					TO BE CONVEYED TO THE CITY OF RIFLE
	TRANSPORTATION,	HIGHWAY 13 RIFLE	PARCELS 30 THROUGH 41 &	20.274 ACRES		20.274 ACRES					SUBJECT TO TRANSPORTATION
	STATE OF COLORADO		PARCELS ER 3 REV., THROUGH								COMISSION ACTION
	4201 ARKANSAS AVENUE		ER 5; PROJECT: F-FG 001-1(4)								
	DENVER, CO 80222		ALSO								
			PARCELS 1 THROUGH 8								
			AND PART OF PARCEL 9								
			PROJECT: RF 013-1(23)								
			ALSO								
			PART OF PROJECT:								
			FAP 149-C, LAYING IN THE								
			NE 1/4 OF SECTION 16								
1A	DEPARTMENT OF	STATE HIGHWAY 13, RIFLE	PART OF PARCEL H-4 REV. 2	169,500 SF		169,500 SF					TO BE CONVEYED TO THE CITY OF RIFLE
	TRANSPORTATION,		PROJECT: RF 013-1(23)	3.891 ACRES		3.891 ACRES					SUBJECT TO TRANSPORTATION
	STATE OF COLORADO		ALSO								COMISSION ACTION
	4201 ARKANSAS AVENUE		PART OF PARCEL 410 REV. 3								
	DENVER, CO 80222		PROJECT: I 70-1(12) SEC 4								
PE-2	CITY OF RIFLE	STATE HIGHWAY 13, RIFLE	PART OF PARCEL 9,	15,340 SF		15,340 SF					FOR ACCESS TO, MAINTENANCE AND
			PROJECT: RF 013-1(23)	0.352 ACRES		0.352 ACRES					RECONSTRUCTION OF CDOT STRUCTURE
			ALSO								NO. F-05-Q
			PART OF PARCEL 41,								
			PROJECT: F-FG 001-1(4)								
PE-2A	CITY OF RIFLE	STATE HIGHWAY 13, RIFLE	PART OF PARCEL H-4 REV. 2,	169,500 SF		169,500 SF					FOR ACCESS TO, MAINTENANCE AND
			PROJECT: RF 013-1(23)	3.891 ACRES		3.891 ACRES					RECONSTRUCTION OF CDOT STRUCTURE
			ALSO								NO. F-05-Q AND STRUCTURE NO. F-05-R
			PART OF PARCEL 410 REV. 3								
			PROJECT: I 70-1(12) SEC 4								
									</		

DEPARTMENT OF TRANSPORTATION STATE OF COLORADO
 RIGHT OF WAY PLANS OF PROPOSED STATE PROJECT NO. C 0131-064
 STATE HIGHWAY NO. 6, TOWNSHIP 6 SOUTH, RANGE 93 WEST OF THE 6TH P.M.,
 COUNTY OF GARFIELD, STATE OF COLORADO

Right of Way Plans			
Tabulation of Properties			
Project Number: C 0161-064			
Project Location: SH 13 Ramp Rifle Devolution			
Project Code: 20087	Last Mod. Date: 10/14/14	Subset: 3 of 6	Sheet No.: 3

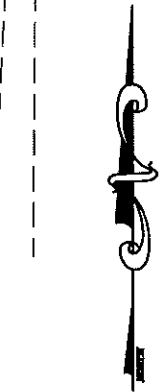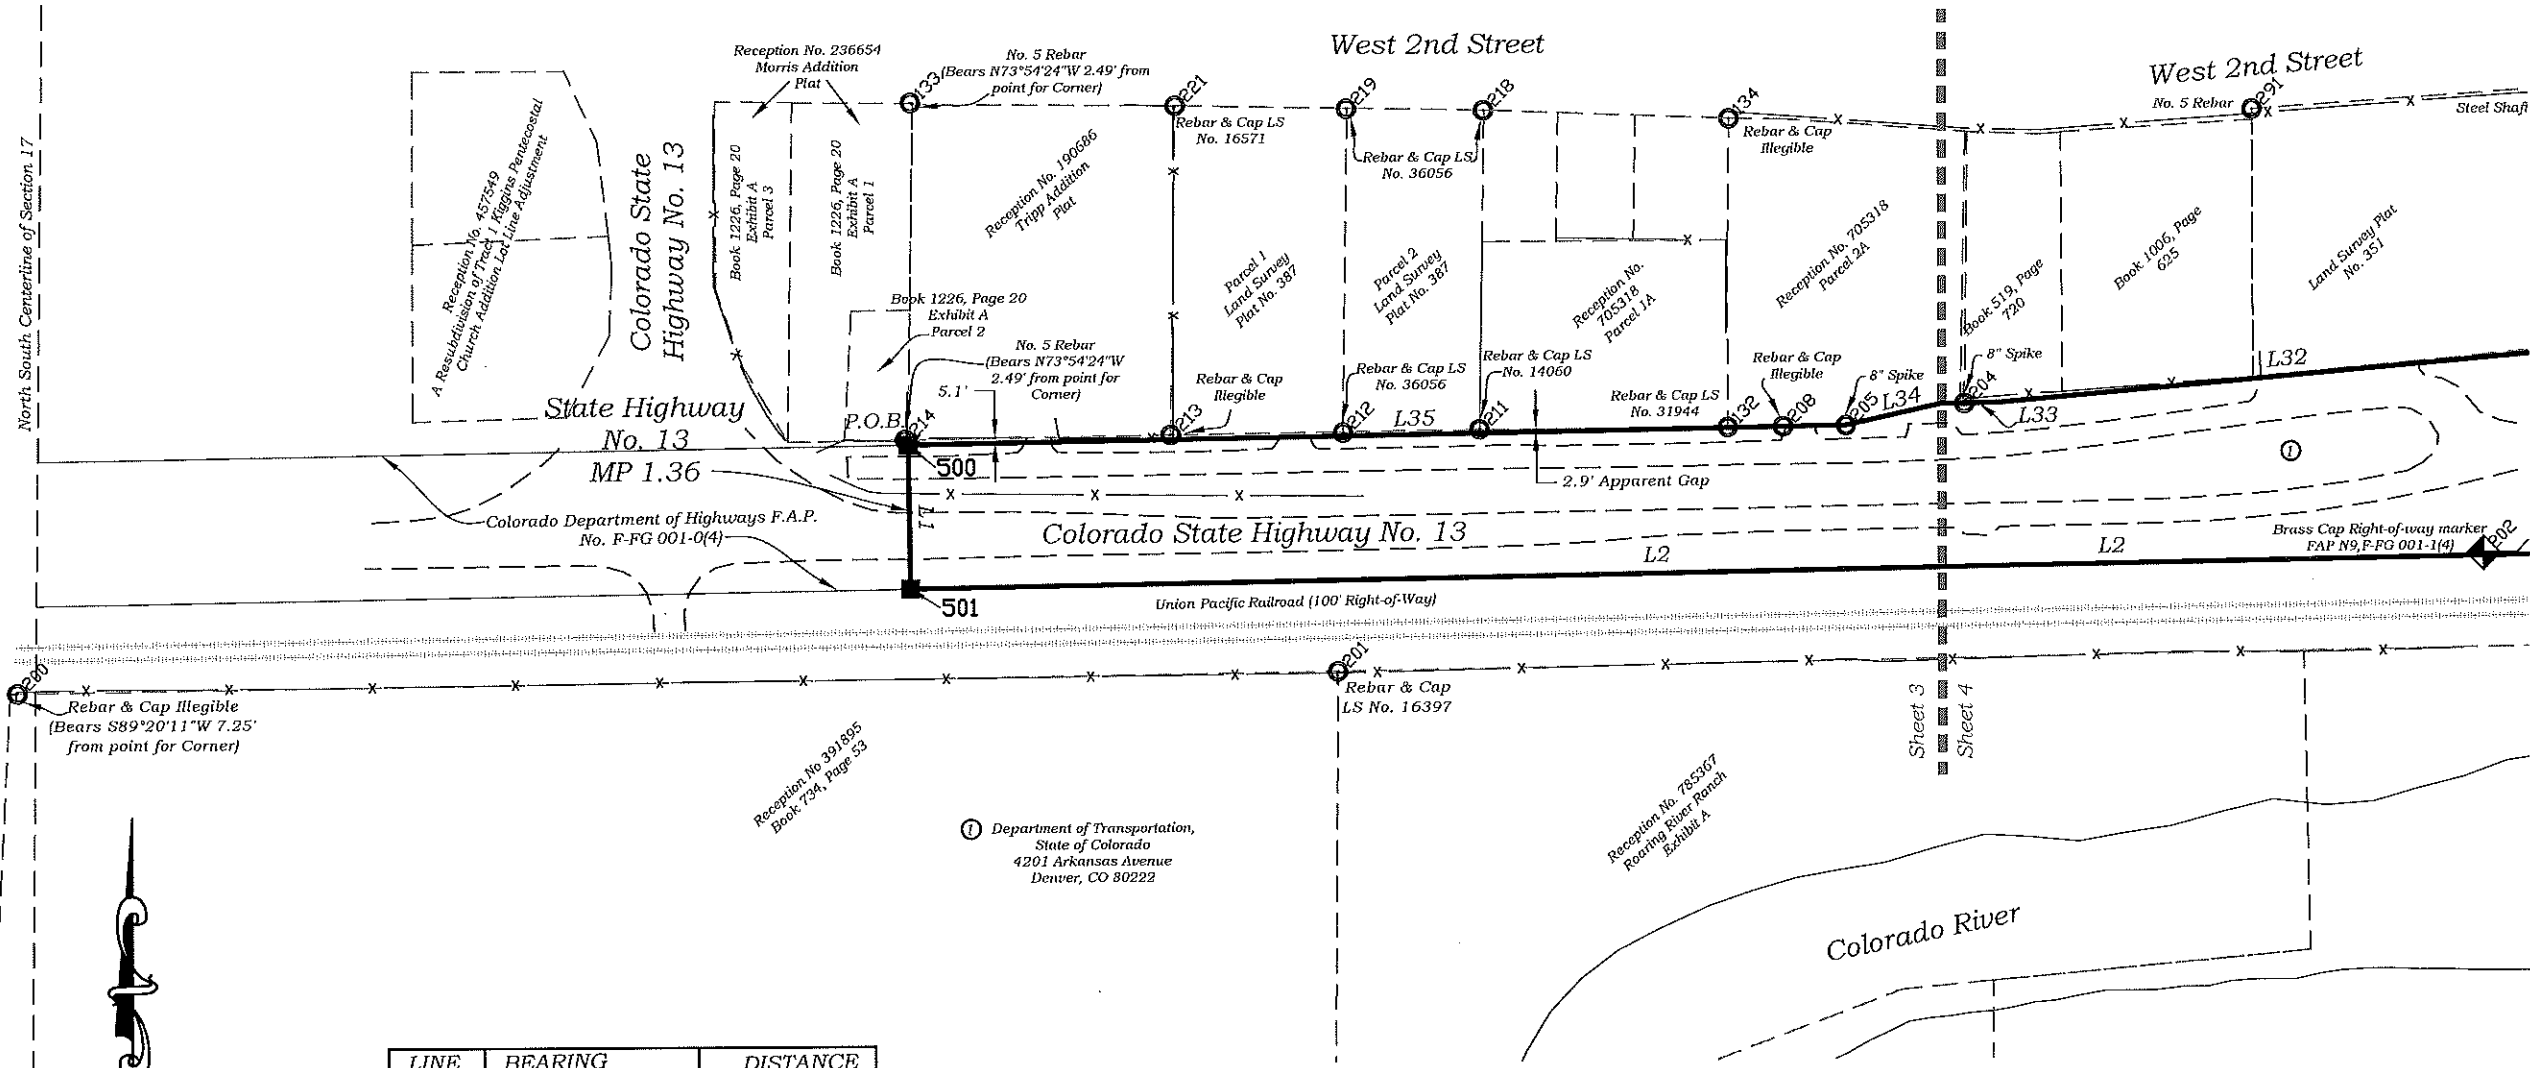

SCALE: 1" = 200'

LINE	BEARING	DISTANCE
L1	S 00°51'01" E	150.01'
L2	N 89°08'59" E	1718.96'
L32	S 85°02'29" W	582.65'
L33	S 89°08'59" W	64.00'
L34	S 77°50'29" W	102.00'
L35	S 89°08'59" W	978.87'

REVISION	DESCRIPTION



DEVOLUTION

STATE HIGHWAY NO. 6
 CITY OF RIFLE
 202 RAILROAD AVENUE
 RIFLE, CO 81650

FILE: 13001-02
DFT. SCB
CK. M.J.
DATE: 3/14/14
PROJECT NO. ROW
SHEET 3 OF 6

Colorado Department of Transportation



222 South 6th Street
Room 317
Grand Junction, CO 81501
Phone: 970-683-6233 FAX: 970-683-6249

Region 3

JEM

DEPARTMENT OF TRANSPORTATION STATE OF COLORADO

RIGHT OF WAY PLANS OF PROPOSED STATE PROJECT NO. C 0131-064

STATE HIGHWAY NO. 6, TOWNSHIP 6 SOUTH, RANGE 93 WEST OF THE 6TH P.M.,

COUNTY OF GARFIELD, STATE OF COLORADO


Right of Way Plans			
Tabulation of Properties			
Project Number: C 0161-064			
Project Location: SH 13 Ramp Rifle Devolution			
Project Code: 20087	Last Mod. Date: 10/14/14	Subset: 4 of 6	Sheet No.: 4

LINE	BEARING	DISTANCE
L2	N 89°08'59" E	1718.96'
L3	N 00°31'28" E	49.84'
L4	N 73°54'46" E	773.04'
L5	N 89°44'52" E	187.43'
L27	N 84°00'39" W	59.90'
L28	S 89°17'53" W	105.10'
L29	S 89°17'45" W	96.24'
L30	S 73°54'46" W	731.25'
L31	N 00°31'28" E	36.02'
L32	S 85°02'29" W	582.65'
L33	S 89°08'59" W	64.00'
L34	S 77°50'29" W	102.00'

CURVE	RADIUS	ARC LENGTH	CHORD LENGTH	CHORD BEARING	DELTA ANGLE
C1	1910.00'	66.83'	66.83'	N 75°07'51" E	2°00'18"
C2	1850.00'	446.05'	444.97'	N 82°50'07" E	13°48'52"
C3	1213.30'	127.06'	127.00'	S 87°15'08" E	6°00'00"
C4	895.00'	199.43'	199.02'	S 77°52'07" E	12°46'02"
C16	1333.30'	134.89'	134.84'	N 87°48'21" W	5°47'48"
C17	1970.00'	528.93'	527.34'	S 81°36'15" W	15°23'00"



SCALE: 1"= 200'

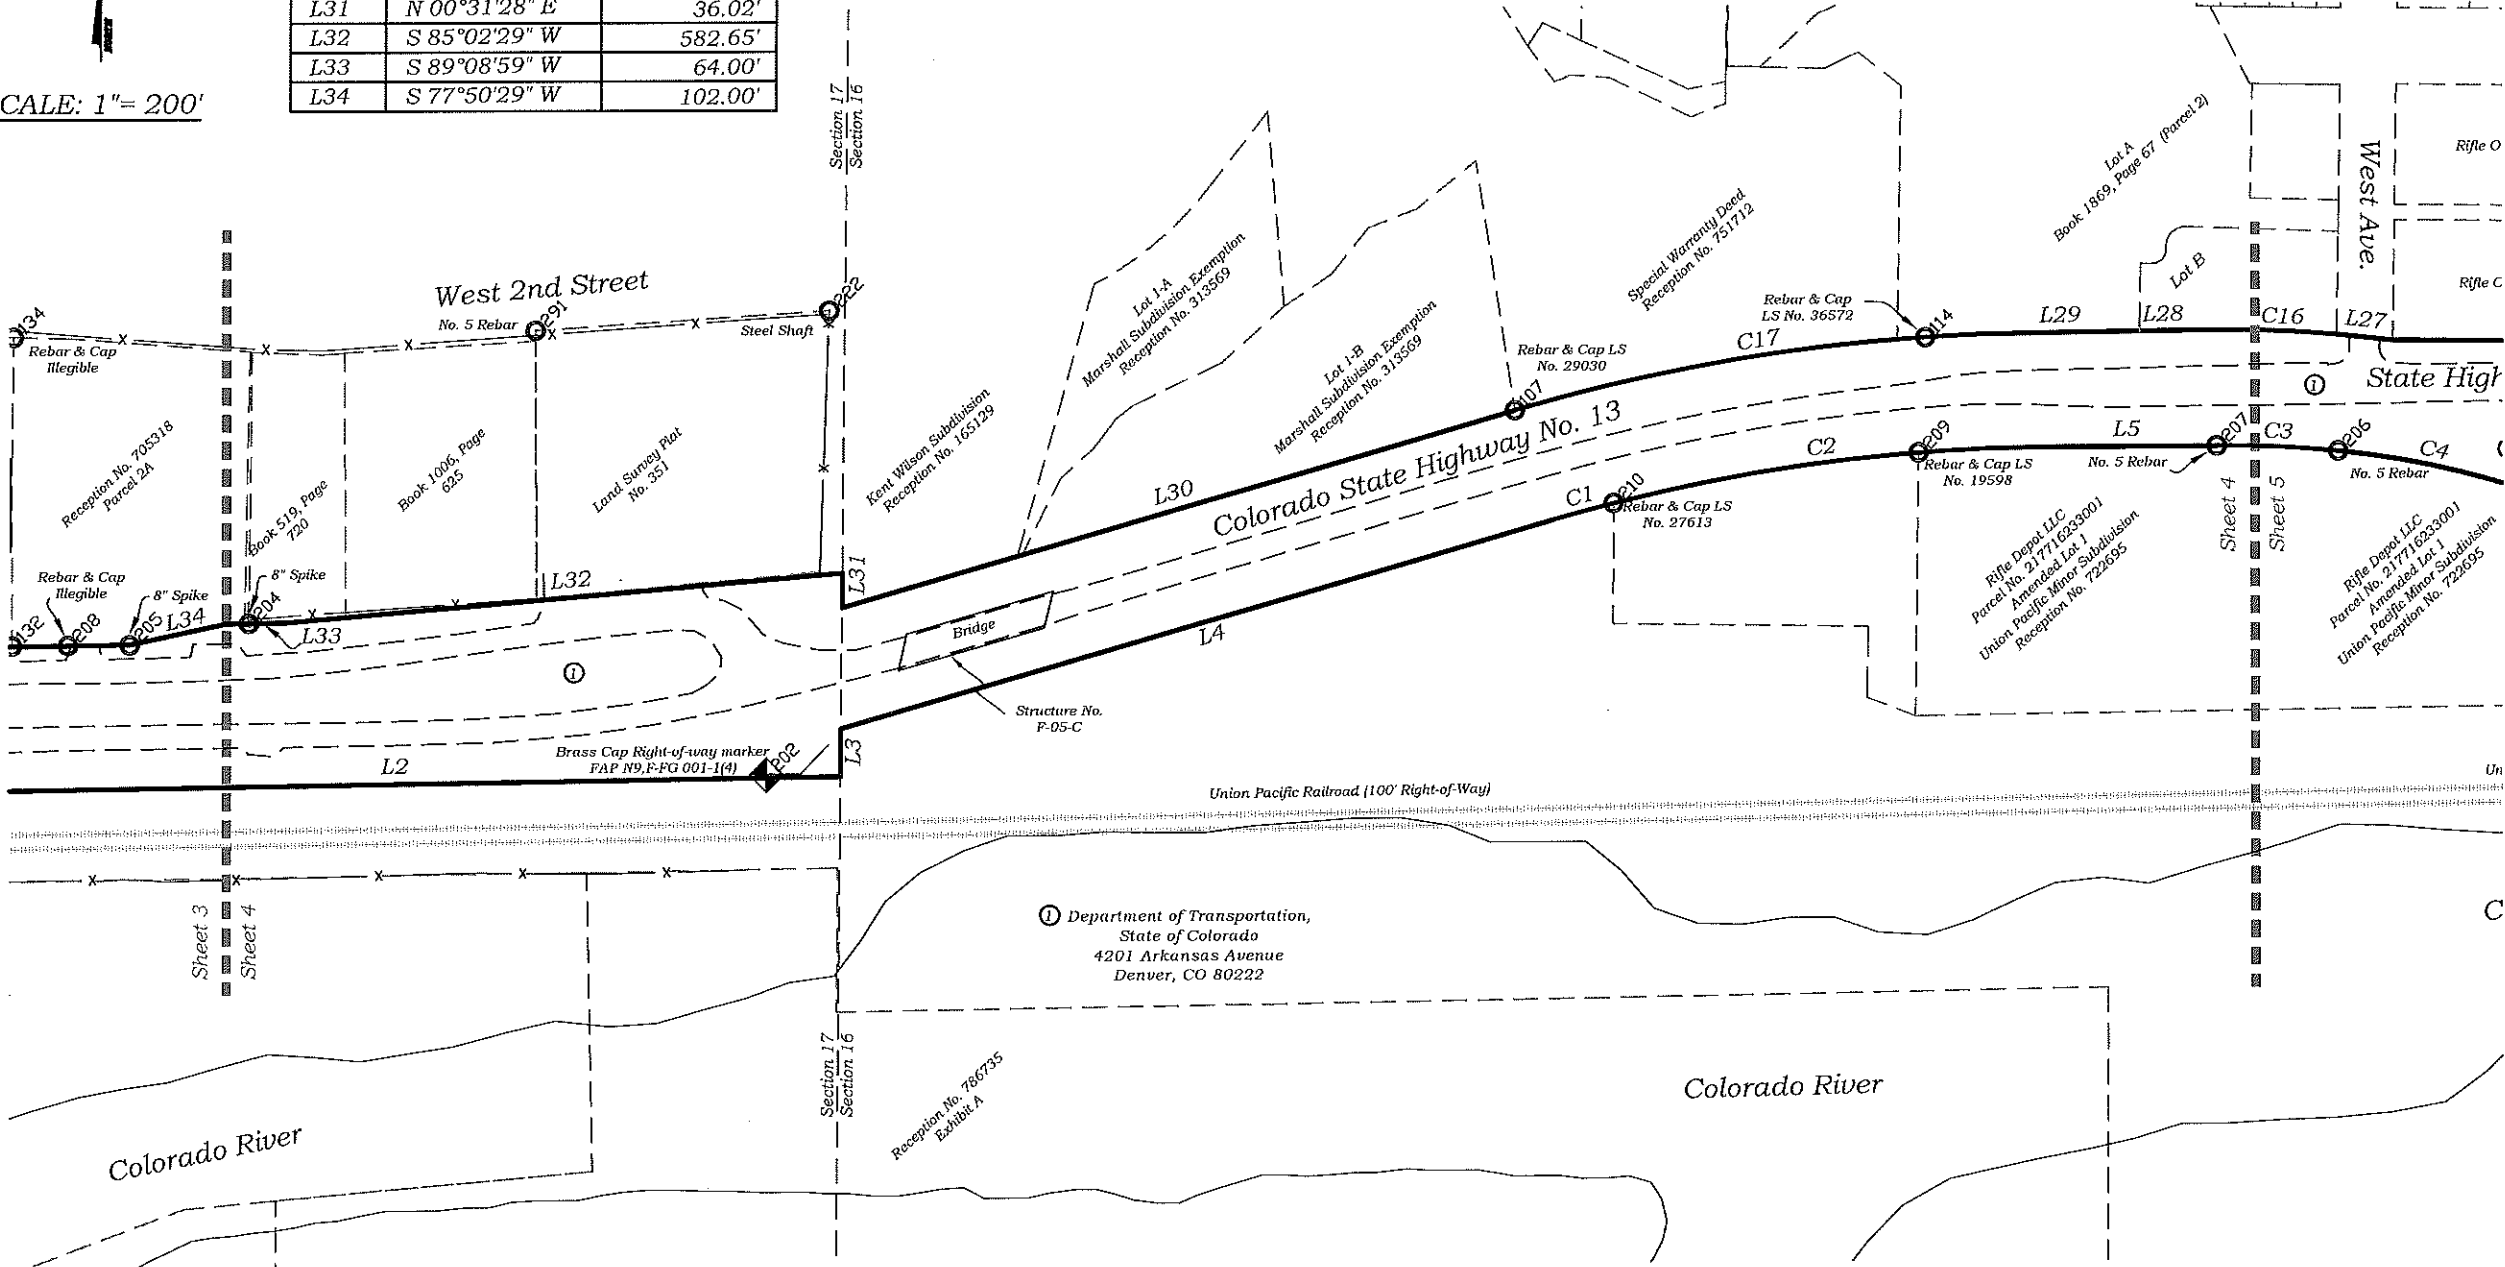

BOOKCLIFF
Survey Services, Inc.


DEVOLUTION

STATE HIGHWAY NO. 6
CITY OF RIFLE
202 RAILROAD AVENUE
RIFLE, CO 81650

FILE: 13001-02
DFT. SOB
CK. M.J.
DATE: 3/14/14
PROJECT NO.
ROW
SHEET 4
OF 6

DEPARTMENT OF TRANSPORTATION STATE OF COLORADO
RIGHT OF WAY PLANS OF PROPOSED STATE PROJECT NO. C 0131-064
STATE HIGHWAY NO. 6, TOWNSHIP 6 SOUTH, RANGE 93 WEST OF THE 6TH P.M.,
COUNTY OF GARFIELD, STATE OF COLORADO

Right of Way Plans			
Tabulation of Properties			
Project Number: C 0131-064			
Project Location: SH 13 Ramp Rifle Devolution			
Project Code:	Last Mod. Date:	Subset:	Sheet No.:
20087	10/14/14	5 of 6	5

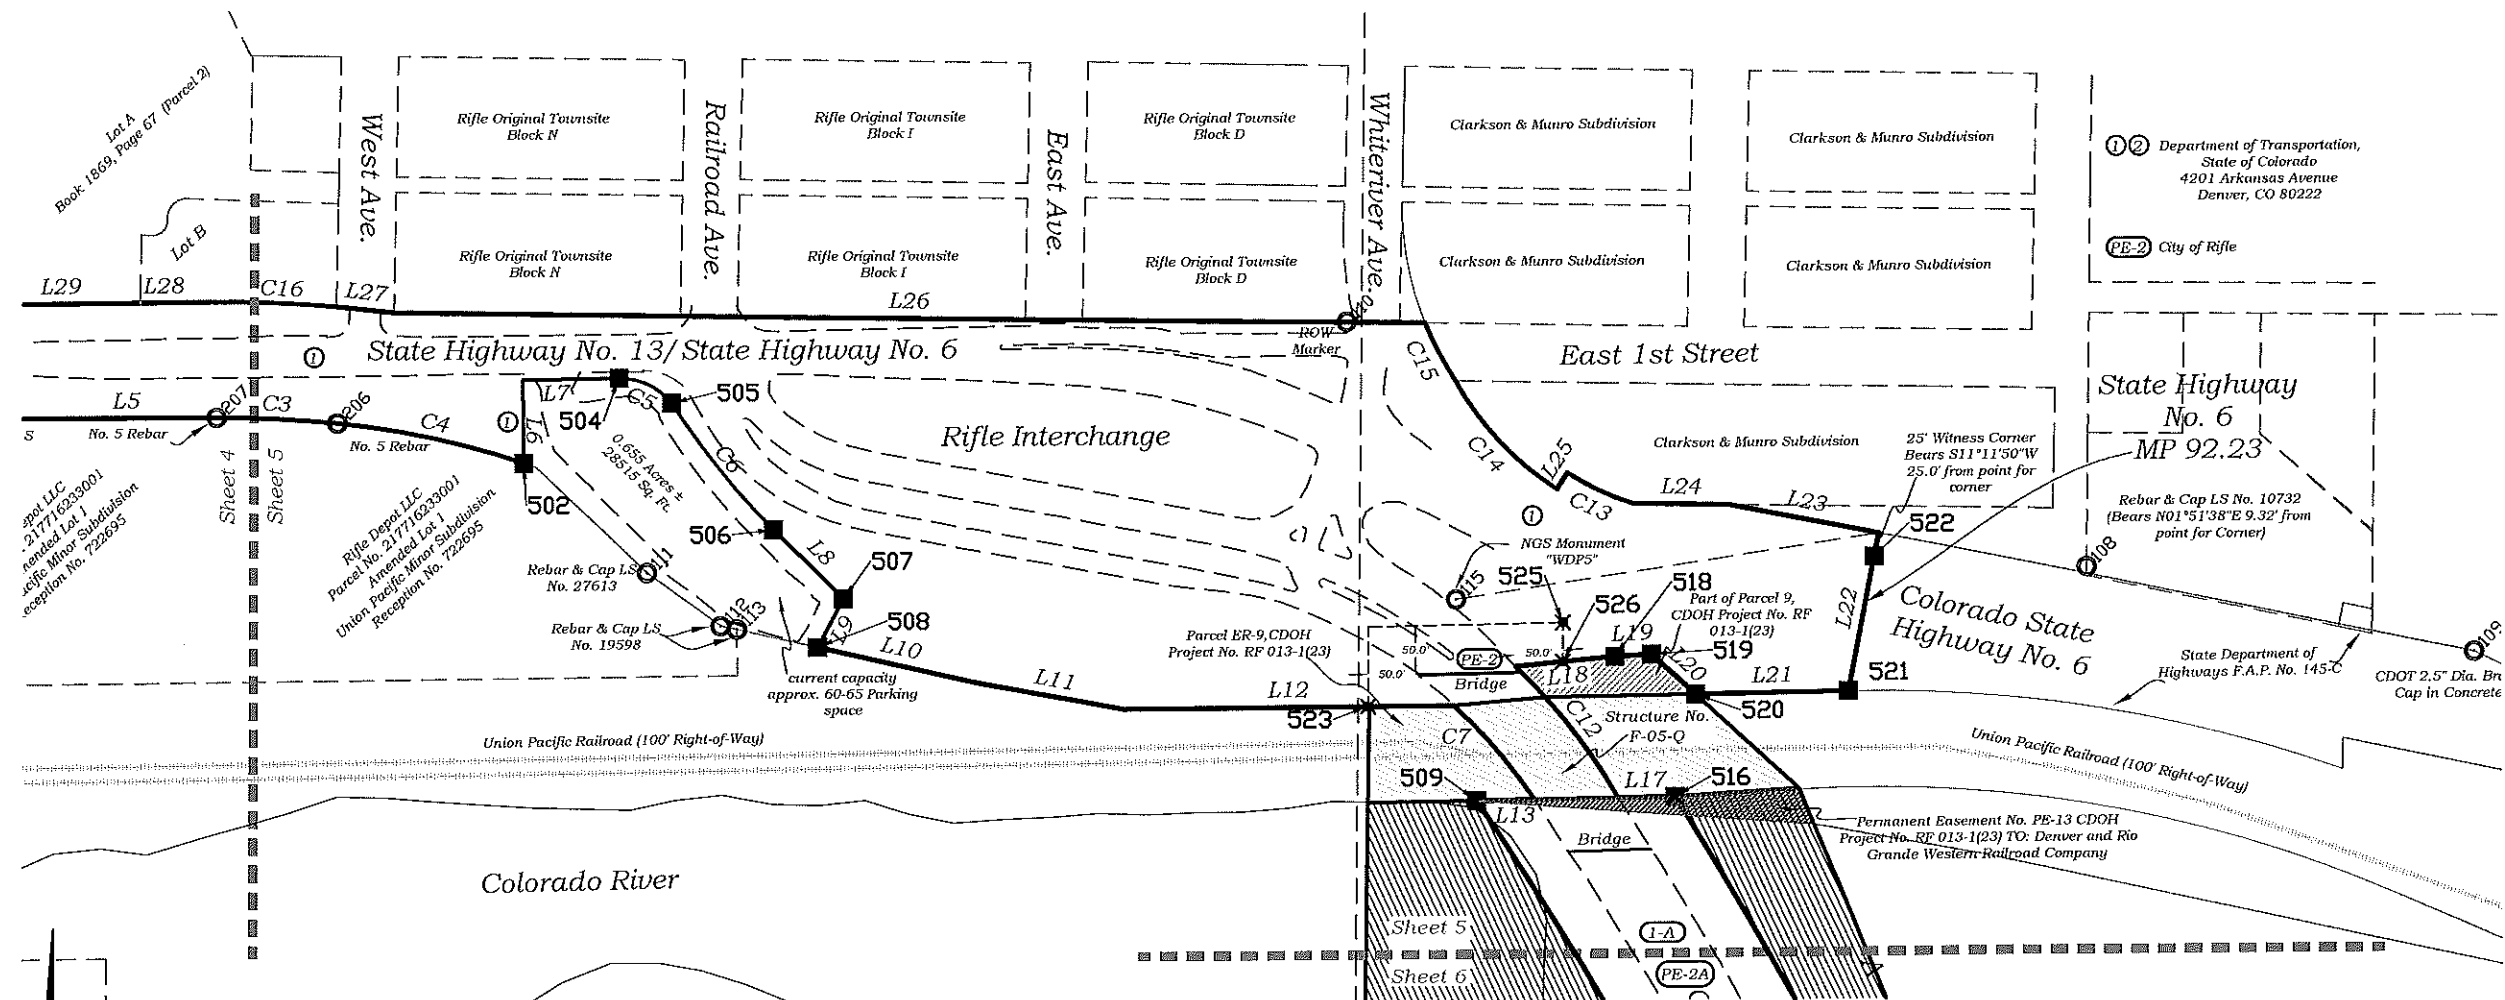

LINE	BEARING	DISTANCE
L5	N 89°44'52" E	187.43'
L6	N 00°52'59" W	86.60'
L7	N 89°07'01" E	100.16'
L8	S 44°54'38" E	101.97'
L9	S 28°15'51" W	56.93'
L10	S 77°16'08" E	172.60'
L11	S 79°29'08" E	153.90'
L12	N 89°42'52" E	344.92'
L13	S 89°11'32" W	60.89'
L17	S 89°11'32" W	58.75'
L18	N 84°42'04" E	104.27'

LINE	BEARING	DISTANCE
L19	N 87°00'34" E	37.80'
L20	S 47°31'26" E	62.30'
L21	N 89°18'07" E	159.23'
L22	N 11°11'50" E	167.38'
L23	N 78°48'10" W	159.35'
L24	N 88°49'30" W	100.50'
L25	S 32°39'56" W	20.00'
L26	N 89°11'59" W	1077.80'
L27	N 84°00'39" W	59.90'
L28	S 89°17'53" W	105.10'
L29	S 89°17'45" W	96.24'

CURVE	RADIUS	ARC LENGTH	CHORD LENGTH	CHORD BEARING	DELTA ANGLE
C3	1213.30'	127.06'	127.00'	S 87°15'08" E	6°00'00"
C4	895.00'	199.43'	199.02'	S 77°52'07" E	12°46'02"
C5	70.00'	63.45'	61.30'	S 64°54'58" E	51°56'02"
C6	835.43'	170.10'	169.81'	S 38°56'57" E	11°39'57"
C7	573.34'	130.05'	129.77'	S 40°40'13" E	12°59'45"
C8	3684.05'	808.00'	806.38'	S 28°04'14" E	12°33'59"
C11	4147.32'	729.37'	728.43'	N 27°13'15" W	10°04'35"
C12	607.22'	174.87'	174.27'	N 37°53'08" W	16°30'01"
C13	298.10'	75.35'	75.15'	N 64°34'23" W	14°28'56"
C14	318.10'	157.11'	155.52'	N 43°11'08" W	28°17'54"
C15	336.09'	68.54'	68.42'	N 27°33'21" W	11°41'06"
C16	1333.30'	134.89'	134.84'	N 87°48'21" W	5°47'48"

REVISION



DEVOLUTION

STATE HIGHWAY NO. 6
CITY OF RIFLE
202 RAILROAD AVENUE
RIFLE, CO 81650

FILE: 13001-02
DFT: SCB
CK: M.J.
DATE: 3/14/14
PROJECT NO.
ROW
SHEET 5
OF 6


DEPARTMENT OF TRANSPORTATION STATE OF COLORADO
RIGHT OF WAY PLANS OF PROPOSED STATE PROJECT NO. C 0131-064
STATE HIGHWAY NO. 6, TOWNSHIP 6 SOUTH, RANGE 93 WEST OF THE 6TH P.M.,
COUNTY OF GARFIELD, STATE OF COLORADO

Right of Way Plans			
Tabulation of Properties			
Project Number: C 0161-064			
Project Location: SH 13 Ramp Rifle Devolution			
Project Code	Last Mod. Date	Subset	Sheet No.
20087	10/14/14	6 of 6	6

SCALE: 1" = 200'

LINE	BEARING	DISTANCE
L14	N 70°07'32" E	49.97'
L15	S 84°10'08" E	81.73'
L16	N 68°29'43" E	50.00'

CURVE	RADIUS	ARC LENGTH	CHORD LENGTH	CHORD BEARING	DELTA ANGLE
C8	3684.05'	808.00'	806.38'	S 28°04'14" E	12°33'59"
C9	9137.10'	335.02'	335.00'	S 19°52'28" E	2°06'03"
C10	5688.93'	377.24'	377.17'	N 19°52'21" W	3°47'58"
C11	4147.32'	729.37'	728.43'	N 27°13'15" W	10°04'35"

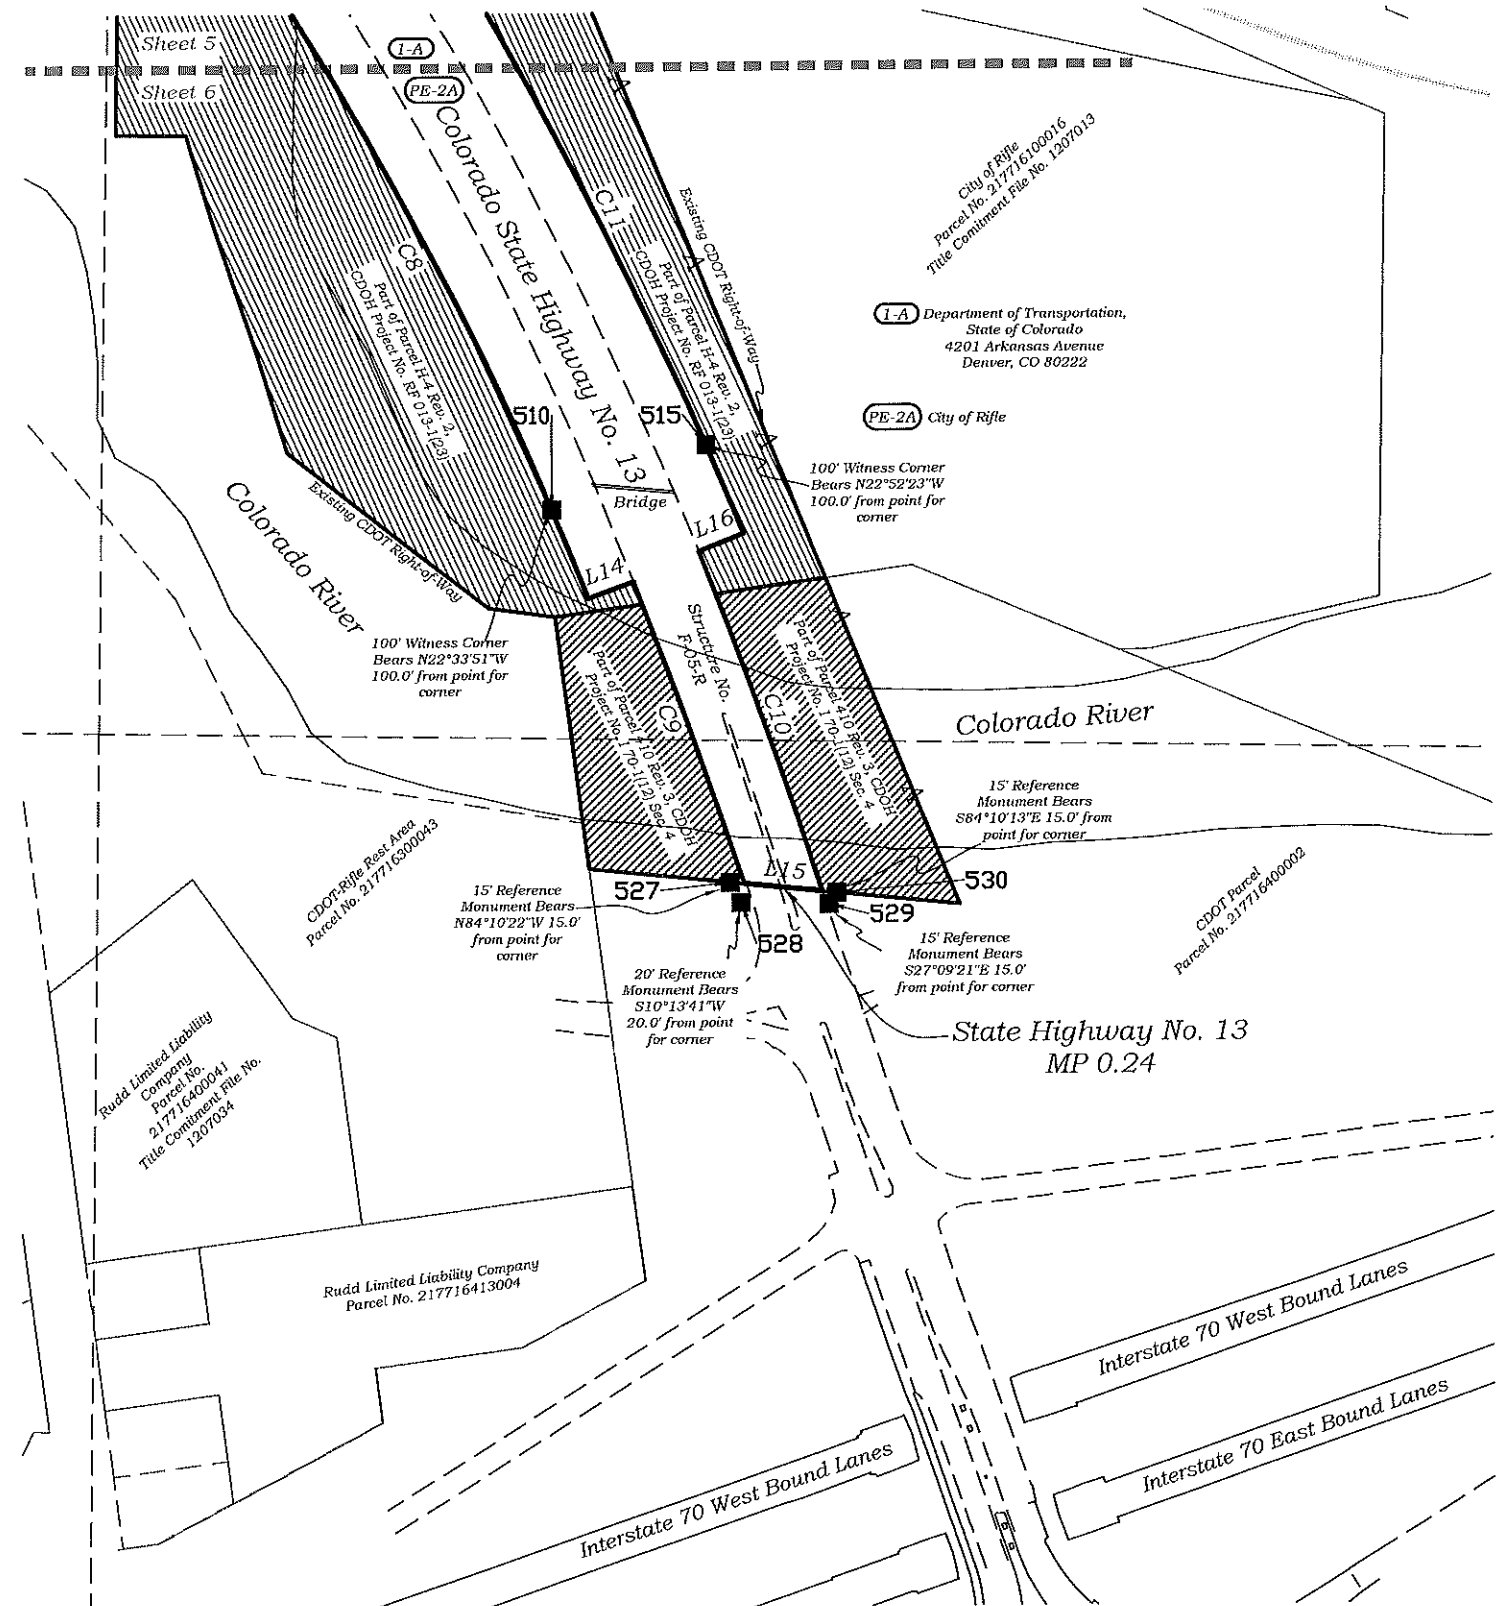

REVISION



DEVOLUTION

STATE HIGHWAY NO. 6
CITY OF RIFLE
202 RAILROAD AVENUE
RIFLE, CO 81650

FILE: 13001-02
DFT. SCB
CK. M.J.
DATE: 3/14/14
PROJECT NO.
ROW
SHEET 6
OF 6