


CONVENTIONAL SIGNS

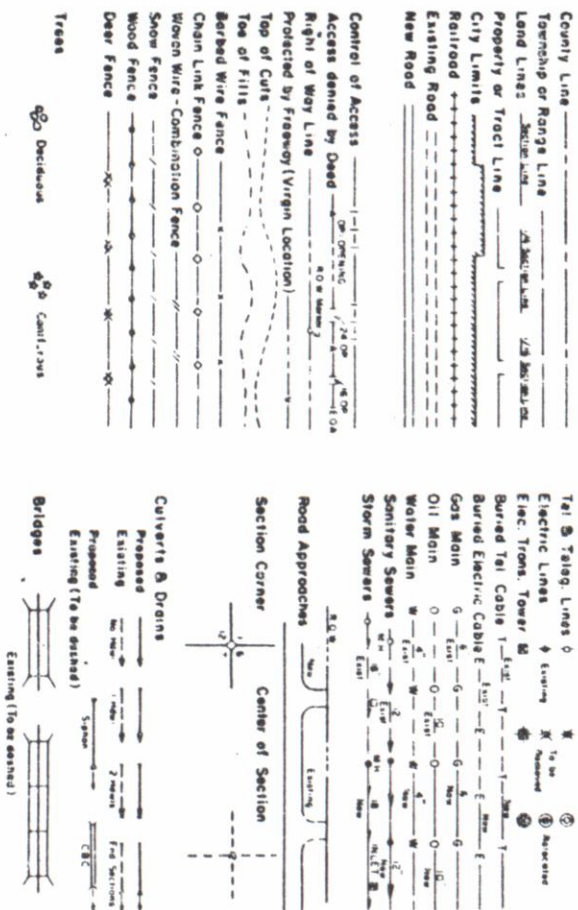



STATE DEPARTMENT OF HIGHWAYS
DIVISION OF HIGHWAYS—STATE OF COLORADO

RIGHT OF WAY PLAN OF PROPOSED
COLORADO PROJECT NO. C 03-0034-07
STATE HIGHWAY NO. 34
WELD COUNTY

RIGHT OF WAY

SCALE OF ORIGINAL DRAWINGS
PLAN SHEETS 1"=50'
DETAIL SHEETS 1"=200'
OWNERSHIP MAPS 1"=200'
ROW LENGTH OF PROJECT = 0.589 MI.

STA. 118+72 BEGIN R.O.W.
PROJECT C 03-0034-07
STA. 149+84 END R.O.W.
PROJECT C 03-0034-07

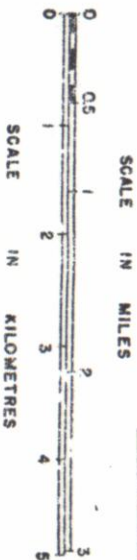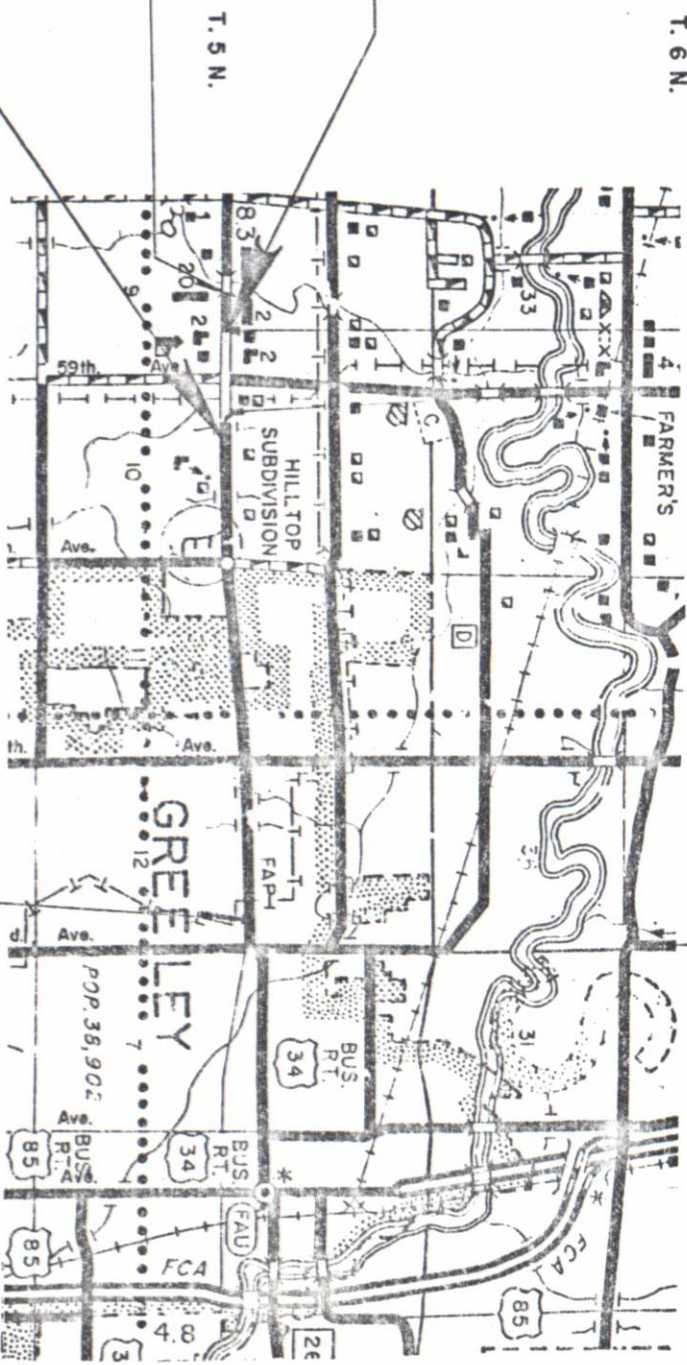


- INDEX OF SHEETS
1. TITLE SHEET
2. TABULATION SHEET
3-5. PLAN SHEETS
6-7. OWNERSHIP MAP

FEDERAL ROAD SECTION NO	DIVISION	PROJECT NO	SHEET NO
XIII	COLORADO	C03-0034-07	1
RIGHT OF WAY WEST OF GREELEY			
REVISIONS			

RIGHT OF WAY
WEST OF GREELEY

APPROVED: [Signature] 7/28/81
CHIEF ENGINEER
DATE
DIVISION OF HIGHWAYS

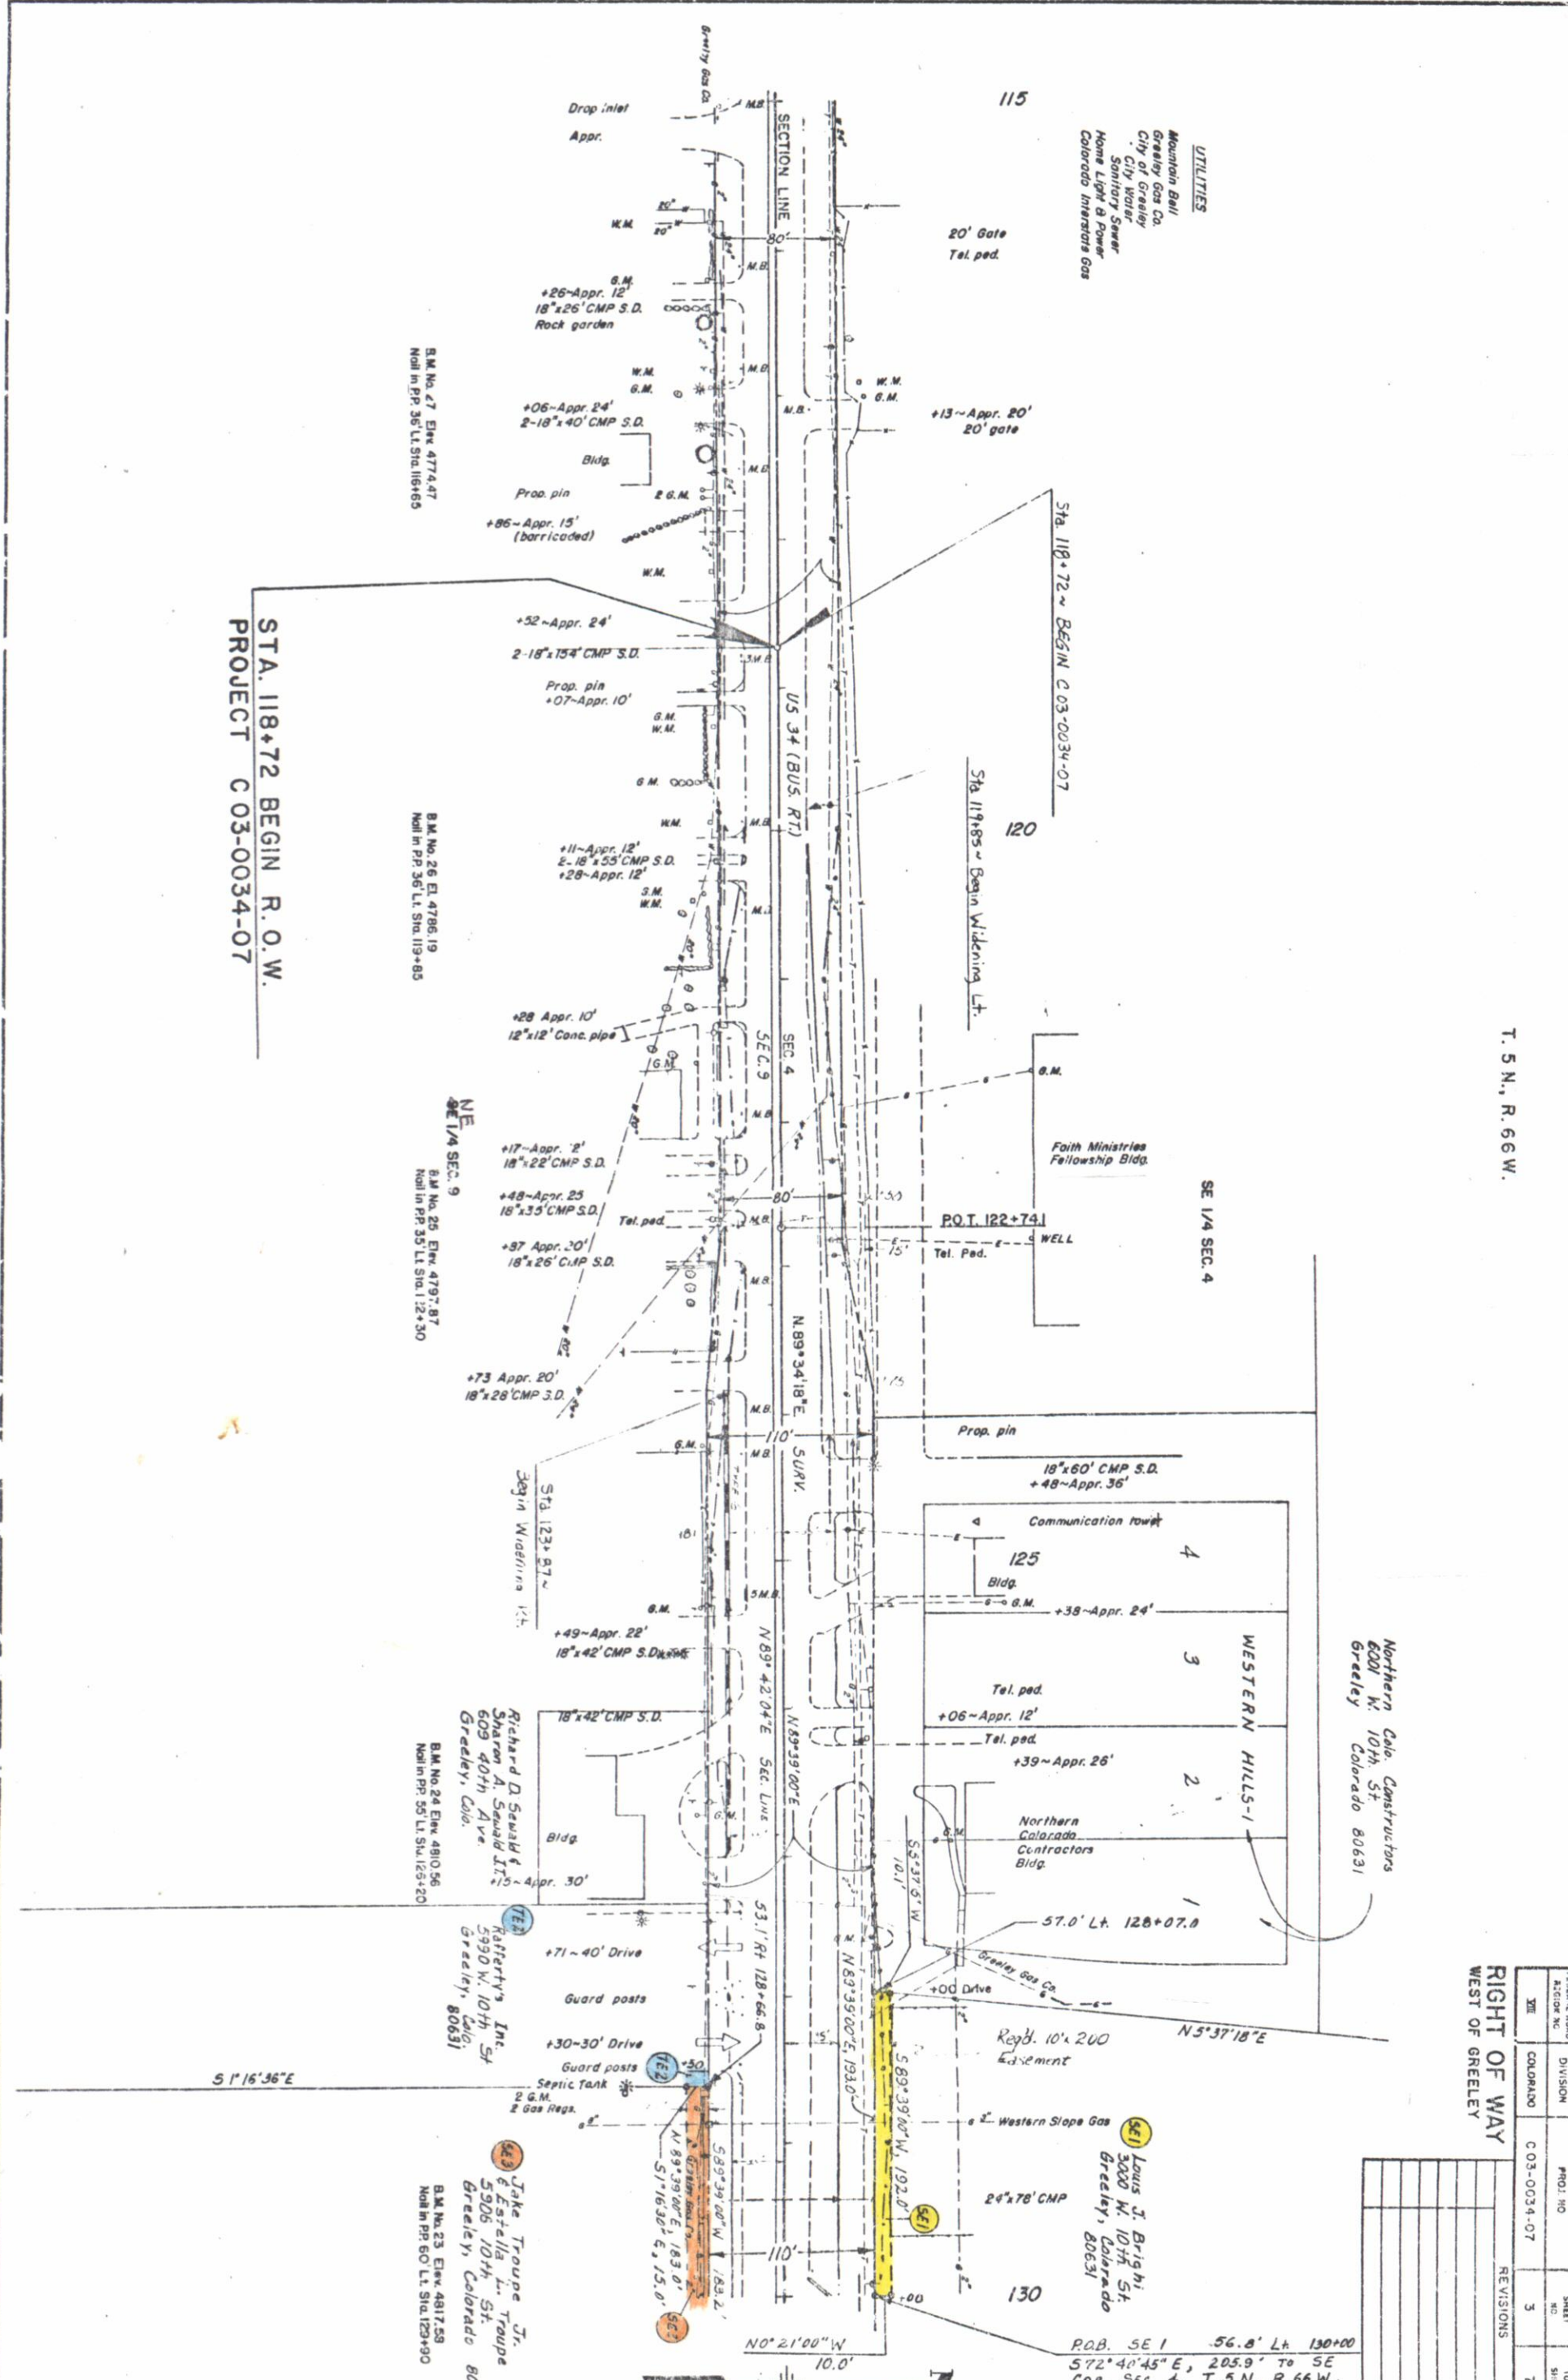


ATTENDING SOLD ACCORD NO.	DIVISION	PROJ. NO.	SHEET NO.	TOTAL SHEETS
	COLORADO	C03-C034-07	3	7

RIGHT OF WAY

WEST OF GREELEY

REVISIONS

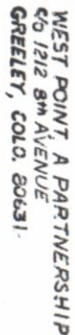

RIGHT OF WAY
WEST OF GREELEY


REVISIONS		
11-10-61	Name Change, Parcel SE-4	GCL

[illegible]

T.5N, R.66W.

FEDERAL ROAD REGION NO.	DIVISION	PROJ. NO.	SHEET NO.	TOTAL SHEETS
VIII	COLORADO	C03-0034-07	6	7

**RIGHT OF WAY
WEST OF GREELEY
OWNERSHIP MAP
ORIGINAL SCALE 1"=200'**

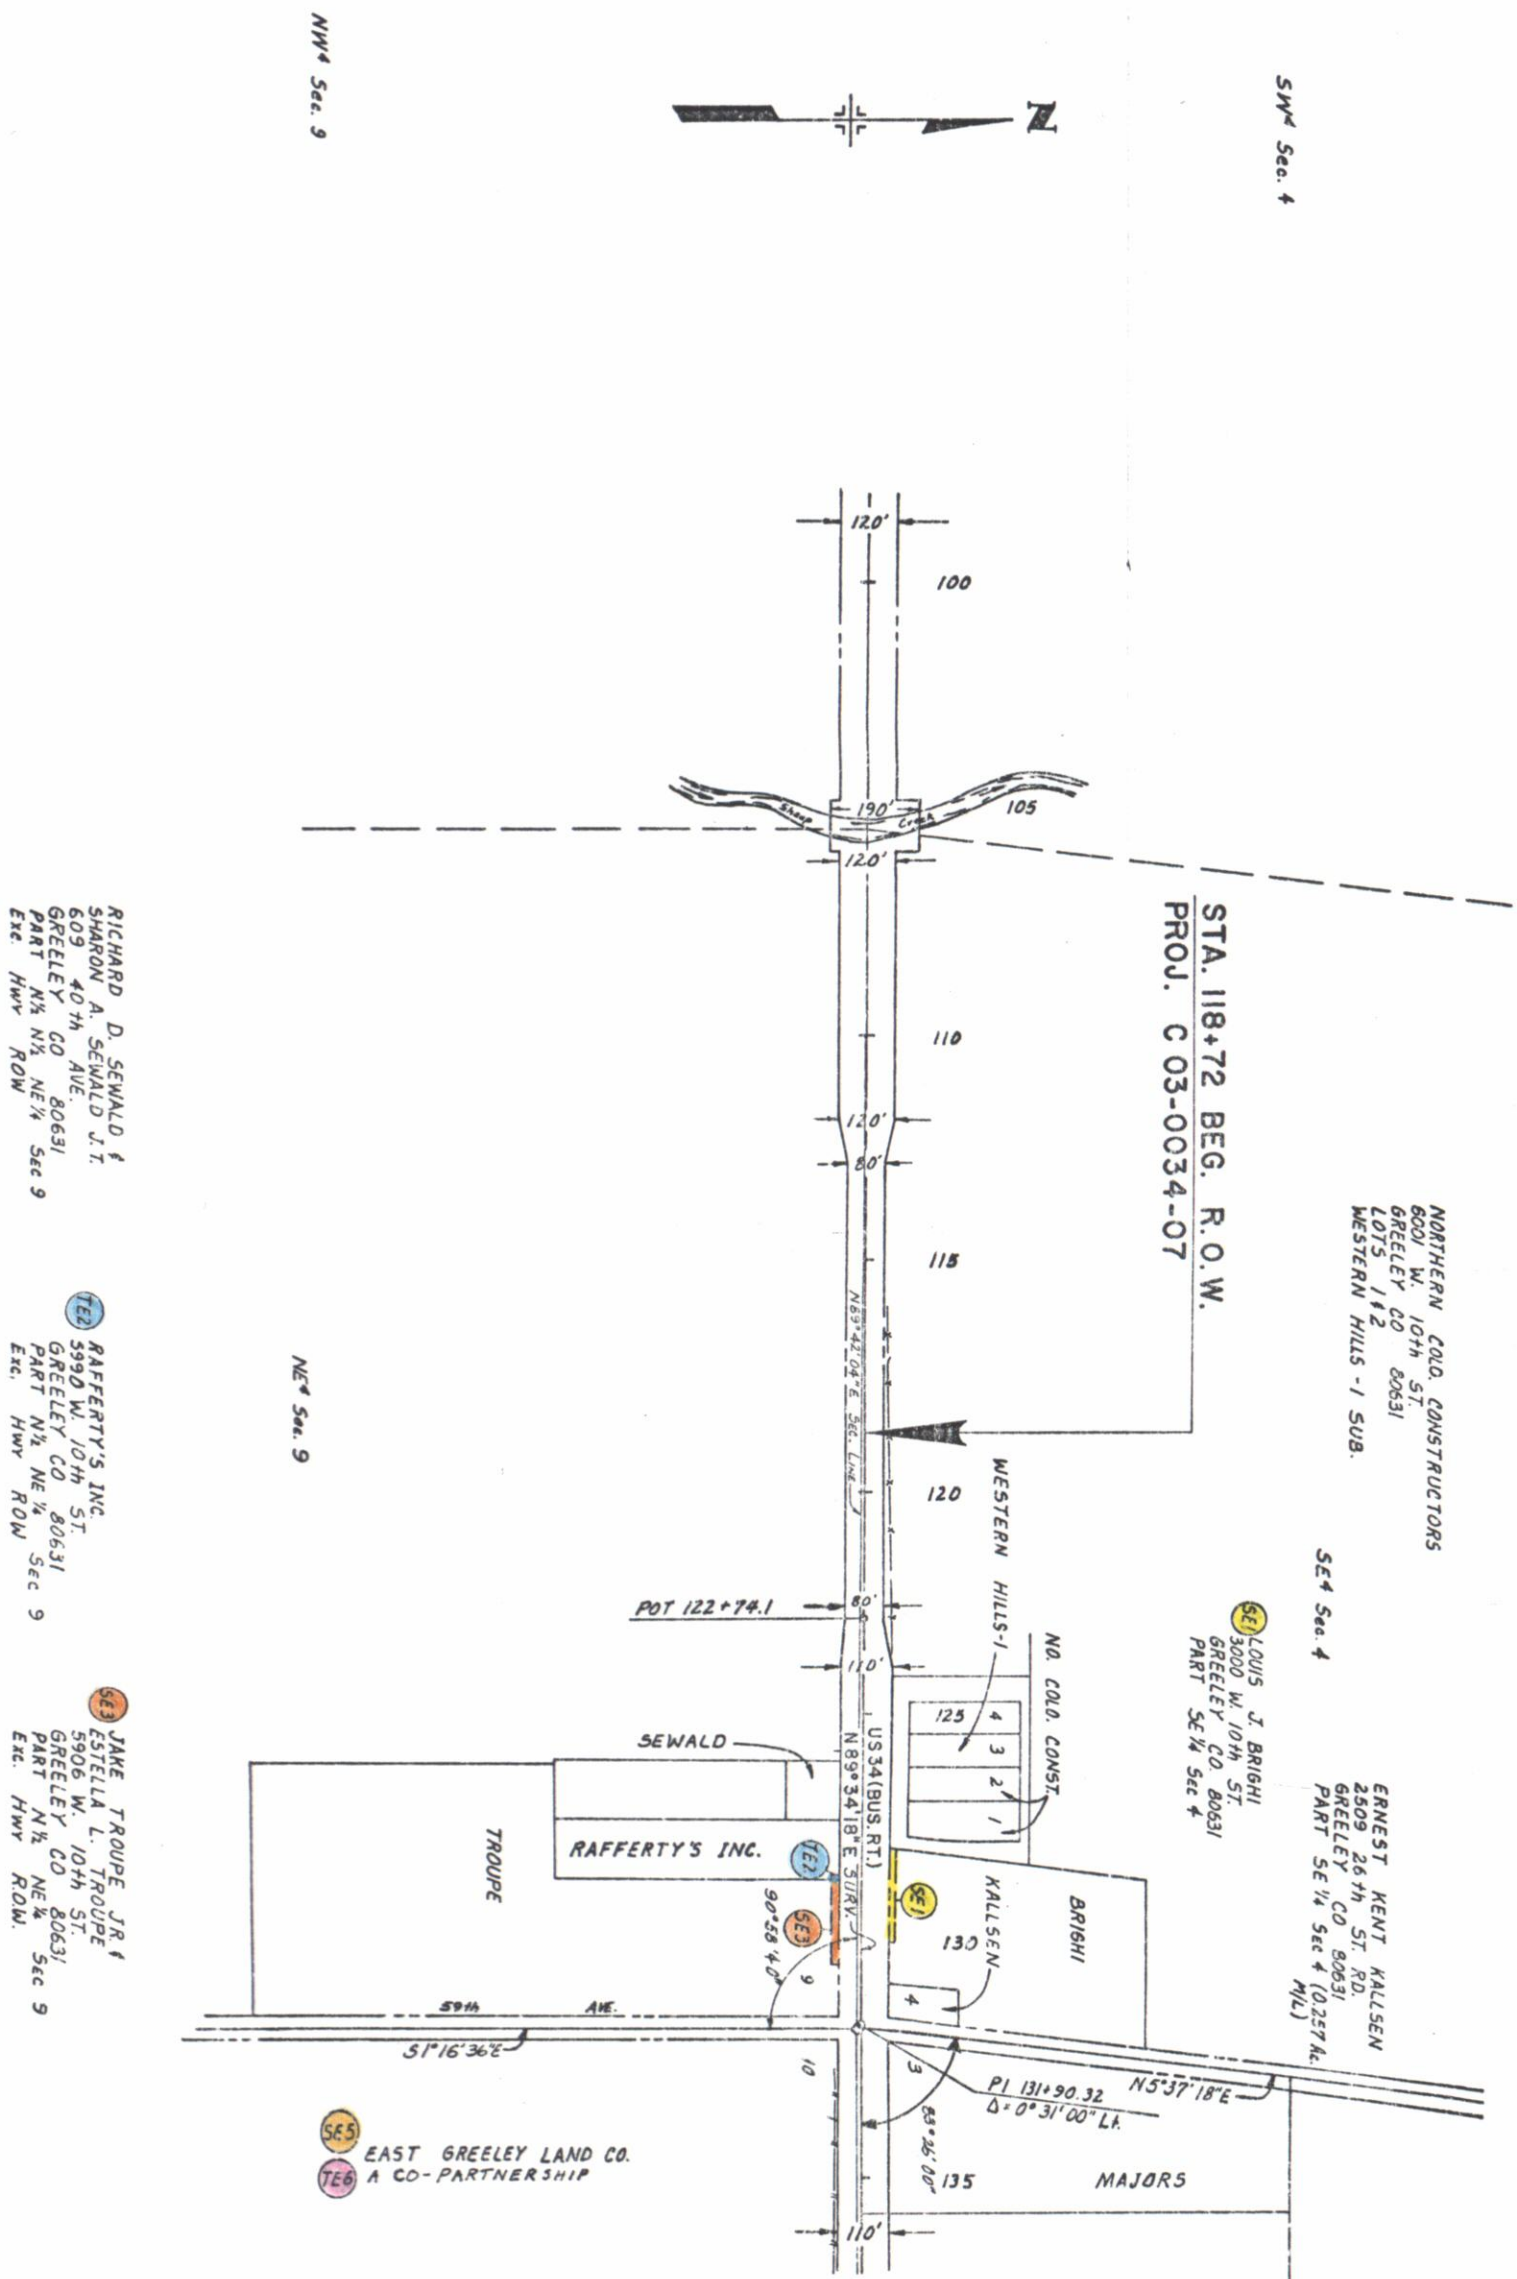[illegible]

STA. 149+84 END R.O.W.
PROJ. C 03-0034-07

T.5N, R.66W.

RIGHT OF WAY
WEST OF GREELEY
OWNERSHIP MAP
ORIGINAL SCALE 1"=200'

FEDERAL ROAD DISTRICT NO.	DIVISION	PROJ. NO.	SHEET NO.	TOTAL SHEETS
5E	COLORADO	C 03-0034-07	7	7
REVISIONS				
11-10-81	None	Change Pk. Sec. 4		

