



NW 1/4 Sec. 32, T. 15, R. 1E., 11M

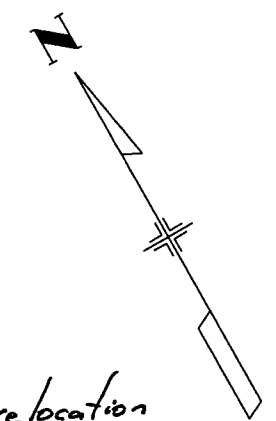

TE 100
 La Mesa, Inc.
 BL. 3267, Pg. 976
 (for the purpose of relocation
 & reconstruction of Rd. App.) Scale: 1"=30"
 (Bar scale)

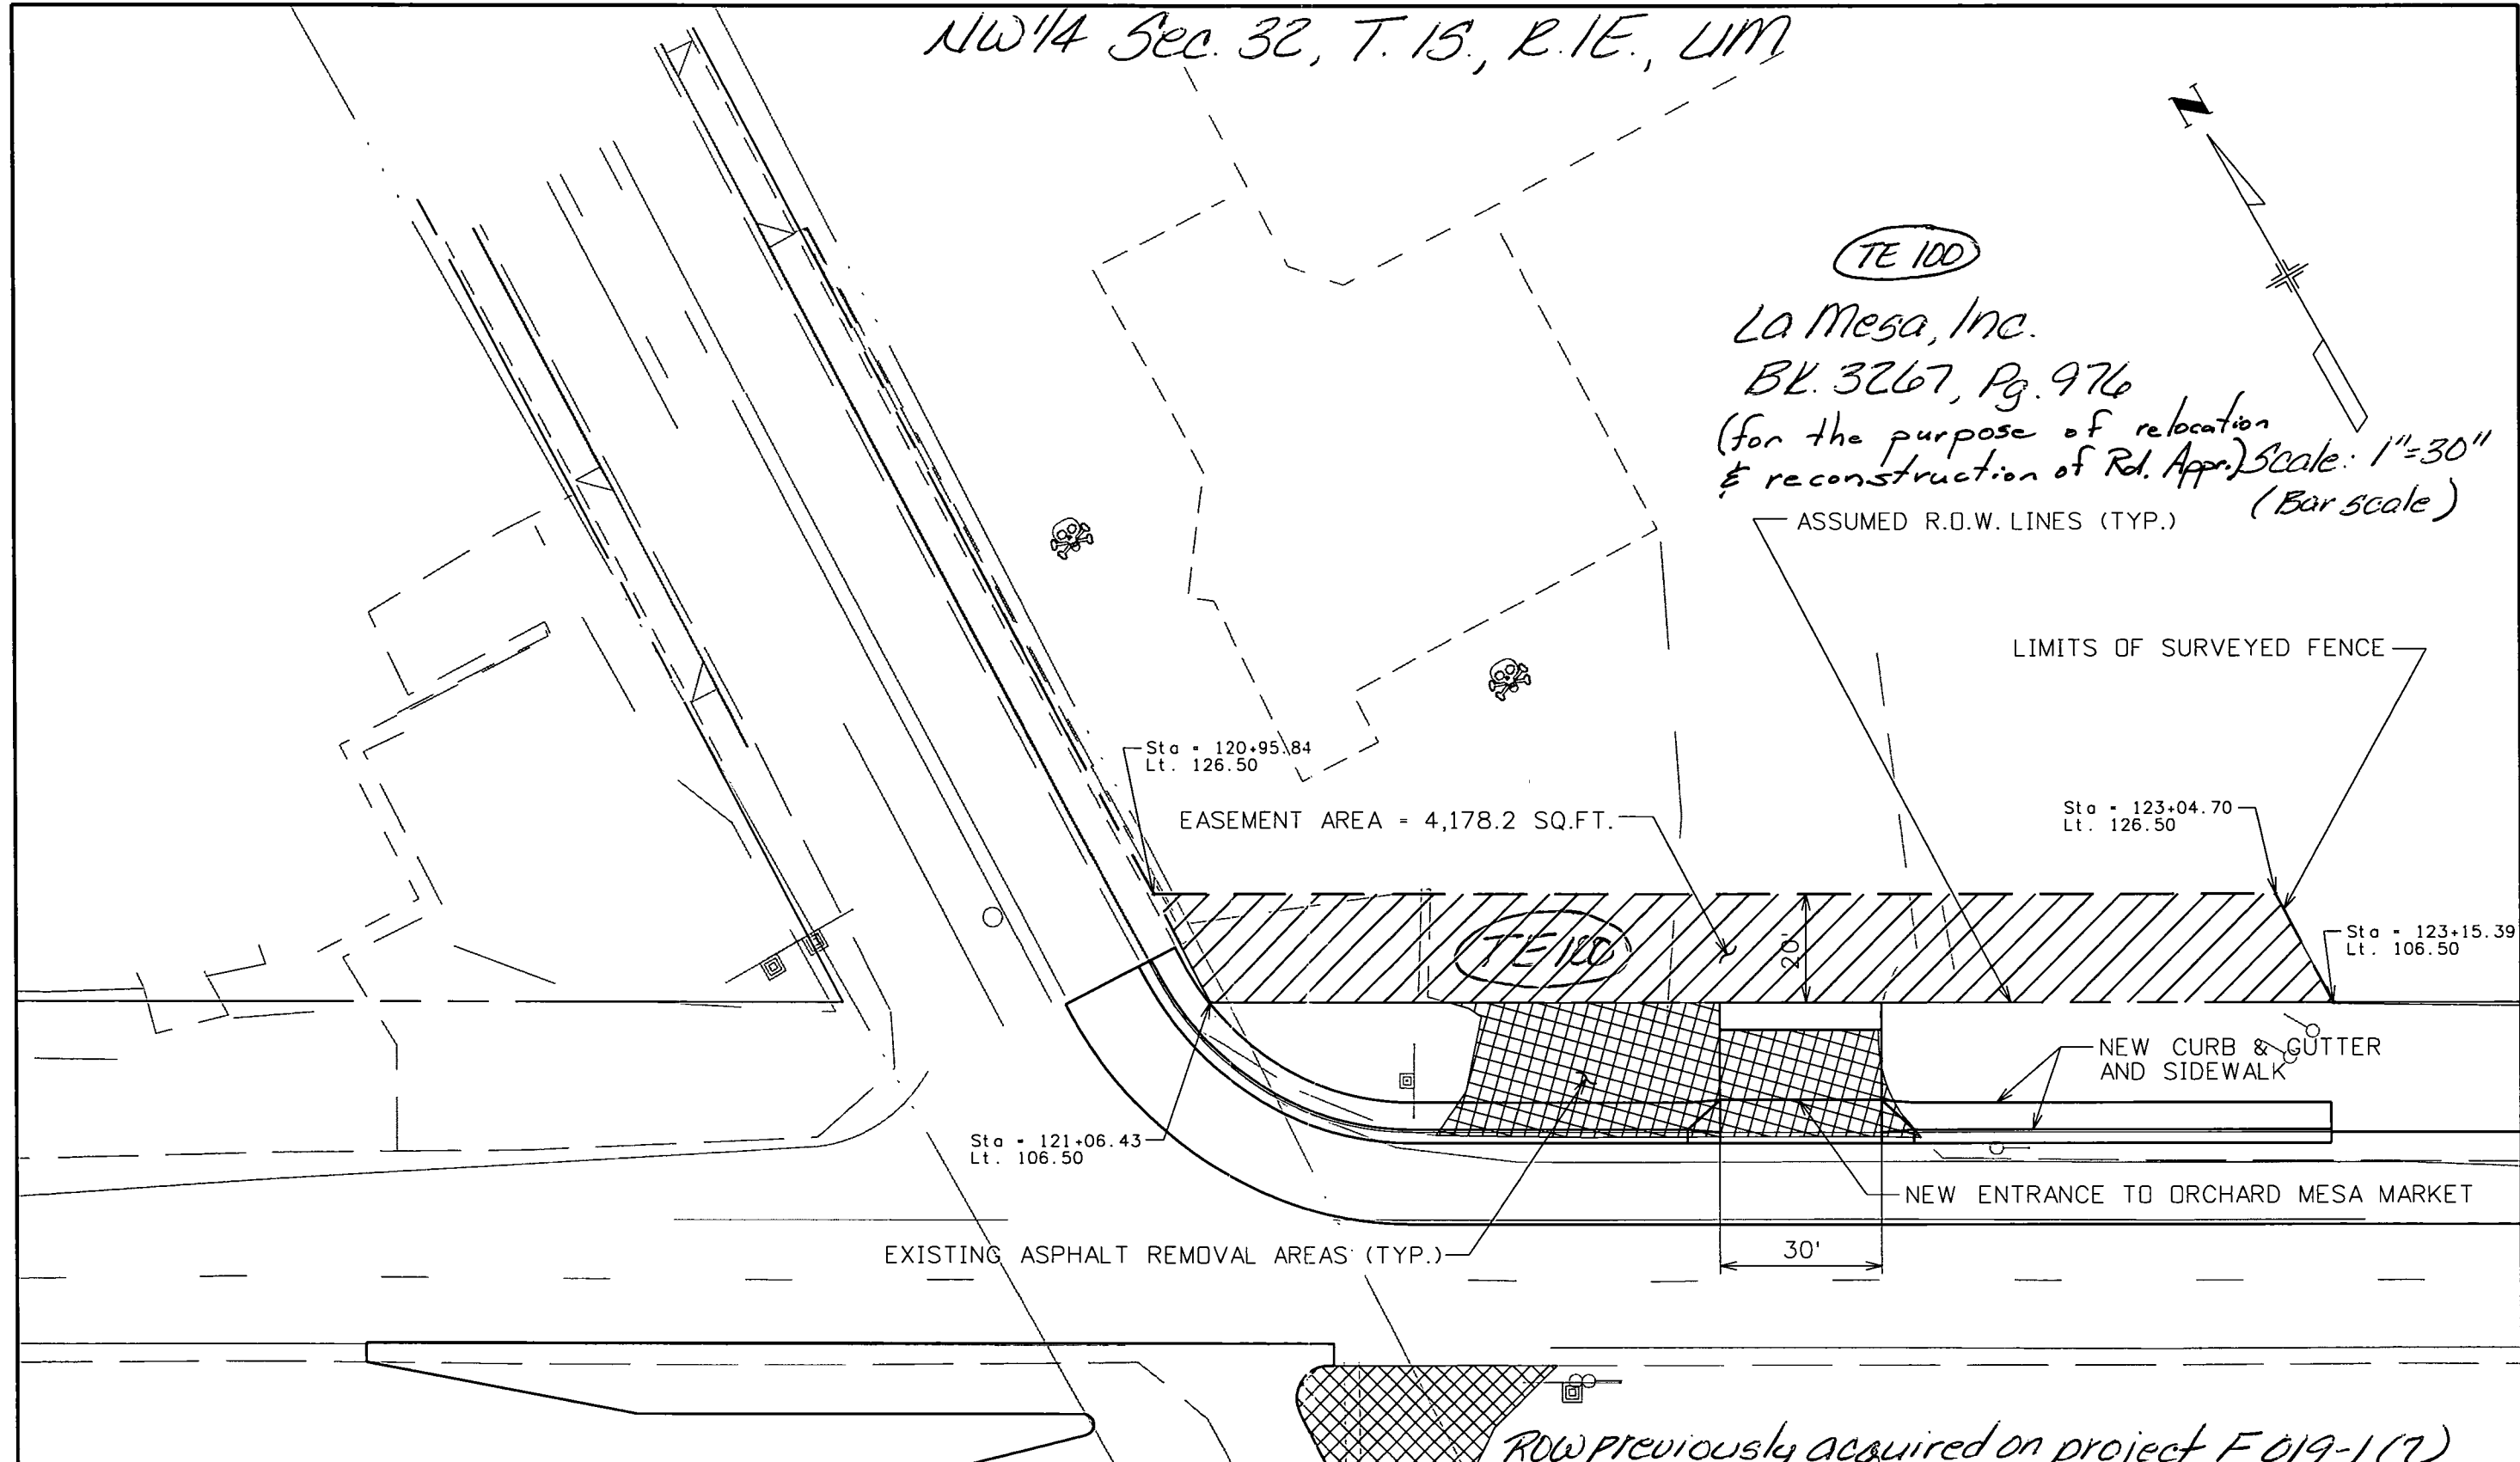

Print Date: 11/2/2005	Sheet Revisions			Colorado Department of Transportation  222 South 6th Street, Room 100 Grand Junction, CO 81501 Phone: 970-248-7230 FAX: 970-248-7294 Region 3	As Constructed	R.O.W. EASEMENT LAYOUT		Project No./Code
Drawing File Name: 15111RDWModel01.dgn	Date:	Comments:	Init.		No Revisions:	Designer: J.E. PATTON	Structure Numbers:	C050-1-049
Horiz. Scale: 1:30				Revised:	Detailer: S.W. BARNETT		15111	
Unit Information: SHY				Void:	Sheet Subset: ROW	Subset Sheets: 1 of 1	Sheet Number	