


RIGHT OF WAY
SOUTH OF FT. COLLINS

INDEX OF SHEETS

1	Title sheet
2-4	Tabulation of properties
5-10	Plan sheets

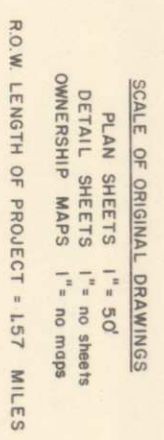

R. O. W. TABULATION OF PROPERTIES IN LARIMER

COUNTY S.H. No. 287 PROJ. C 06-0287-07

FEDERAL ROAD DIVISION NO.	DISTRICT	PROJ. NO.	SHEET NO.	TOTAL SHEETS
B	COLORADO	C 06-0287-07	3	

RIGHT OF WAY: South of Ft. Collins

PARCEL NO.	OWNER	ADDRESS	LOCATION	AREA IN ACRES			PURCHASE DATA						REMARKS	NO.
				T. 7 N.	R. 69 W.		PARCEL TO BE ACQUIRED	REMAINDER	LAND	IMPROVEMENTS	DAMAGE	MISC.	TOTAL	
TE-6-Rev.	VIOLET B. SNEARY	201 PRINCETON RD, Ft. Collins, Colorado	SE 1/4 NE 1/4 SEC. 35	0.010	0.010								Road Approach	
TE-6A	VIOLET B. SNEARY	201 PRINCETON RD., Ft. Collins, Colorado	SE 1/4 NE 1/4 SEC. 35	0.079	0.079								Catch Slope	
TE-7	DELETED													
TE-8	RICHARD STIFEL WEST & ALMA HELEN WEST	4318 So. COLLEGE, Ft. Collins, Colorado	SW 1/4 SW 1/4 SEC. 36	0.073	0.073								Catch Slope	
TE-9	DELETED													
TE-10	DELETED													
TE-11	LYDIA COLLOPY	4235 So. COLLEGE, Ft. Collins, Colorado	E 1/2 SE 1/4 SEC. 35	0.007	0.007								Road Approach	
TE-11A	LYDIA COLLOPY	4235 So. COLLEGE, Ft. Collins, Colorado	E 1/2 SE 1/4 SEC. 35	0.107	0.107								Catch Slope	
TE-12-Rev.	ROSE E. STARKEY	4425 So. COLLEGE, Ft. Collins, Colorado	SE 1/4 SE 1/4 SEC. 35	0.094	0.094								Catch Slope	
TE-13	DELETED													
TE-13A	DELETED													

REVISIONS			
1-12-73	Rev	TE-12	KC
6-28-73	Add	TE-6A, Rev. TE-6	
	Delete	TE-7, TE-9, TE-10	
		TE-13, TE-13A, Name chg.	
		TE-11 & TE-11A	KC

R. O. W. TABULATION OF PROPERTIES IN LARIMER

COUNTY

S.H. No. 0287 PROJ. C 06-0287-07

GENERAL ROAD DIVISION NO.	DISTRICT	PROJ. NO.	SHEET NO.	TOTAL SHEETS
8	COLONADO	C06-0287-07	4	

[illegible]

NW 4 Sec. 36
T. 7 N., R. 69 W.



OBSERVATORY

HEIGHTS

RIGHT OF WAY
SOUTH OF FT. COLLINS

FEDERAL ROAD SECTION NO.	DIVISION	PROJ. NO.	SHEET NO.	TOTAL SHEETS
8	COLORADO	C 06-0287-07	5	

REVISIONS


NO.	DESCRIPTION
1	AS NOTED
2	AS NOTED
3	AS NOTED
4	AS NOTED
5	AS NOTED


MAYME I. LESTUM
WOODS LANDING
JELM, WYOMING

FRED H. BOCKMAN &
MARGARET BOCKMAN
BOX 65
FT. COLLINS, COLO.

122+00 Beg. R.O.W.
C 06-0287-07

NE 4 Sec. 35
T. 7 N., R. 69 W.

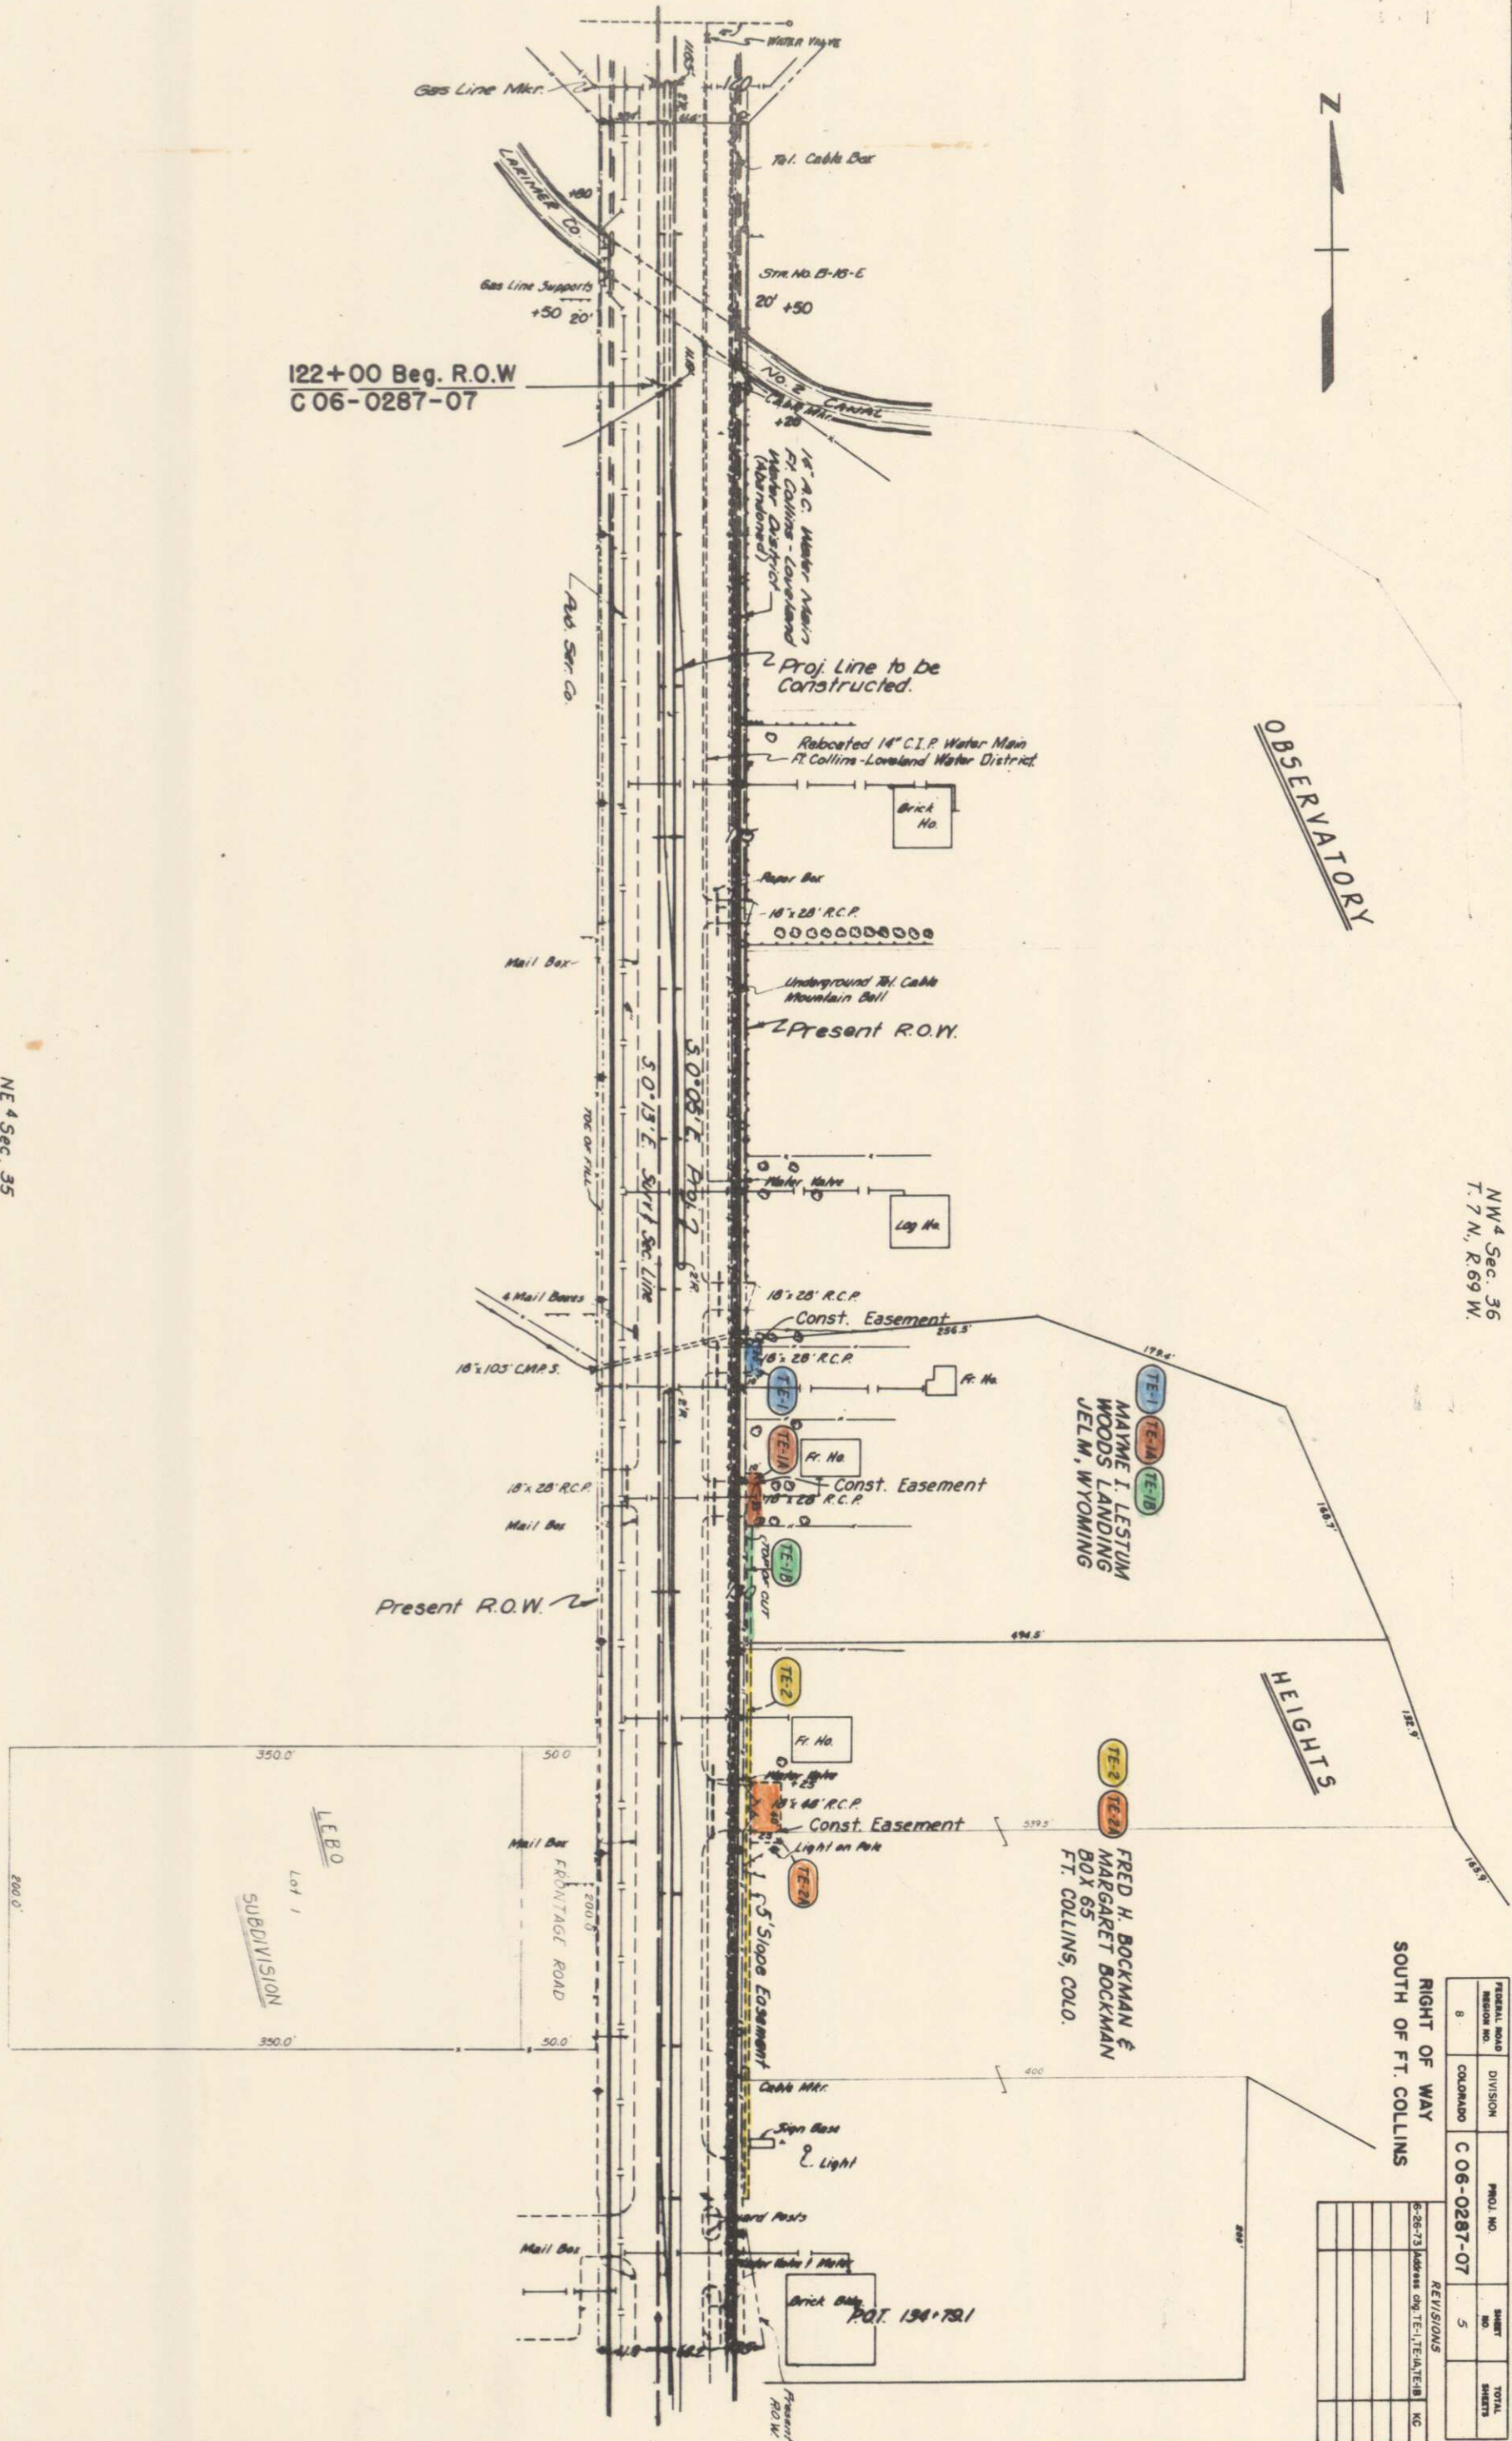

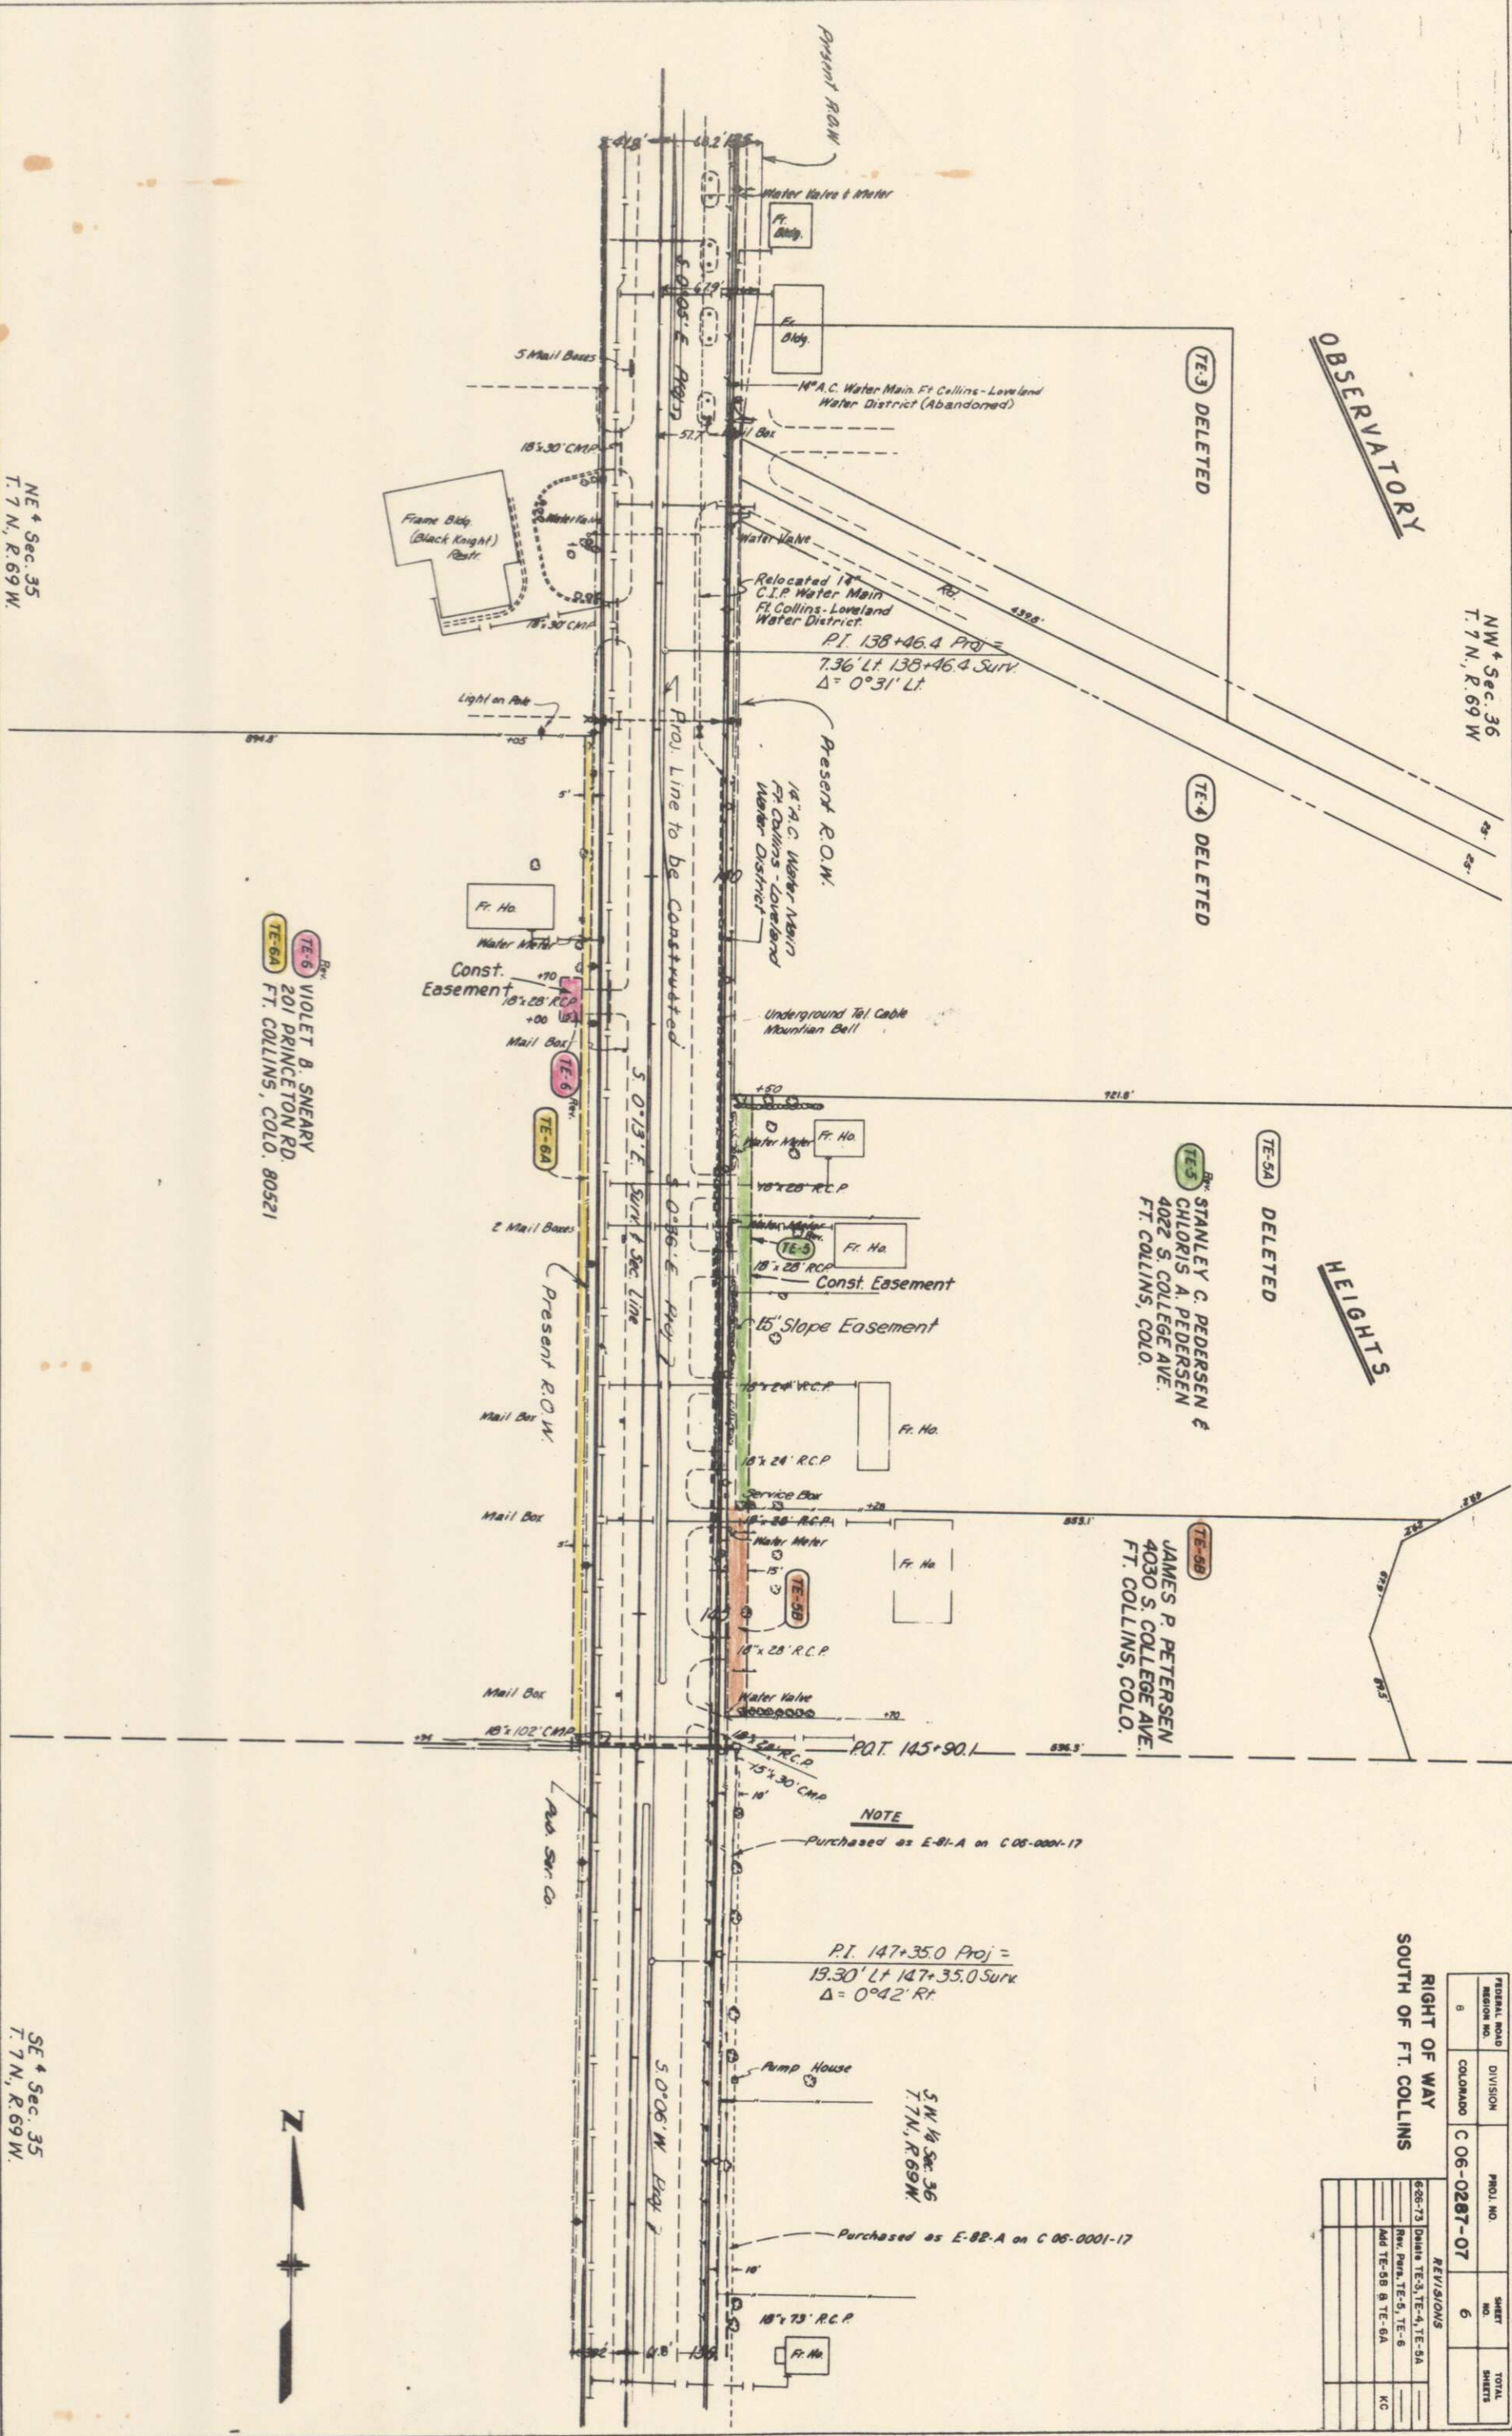

RIGHT OF WAY
SOUTH OF FT. COLLINS

FEDERAL ROAD REGION NO.		DIVISION	PROJ. NO.	SHEET NO.	TOTAL SHEETS
8		COLORADO	C 06-0287-07	6	

RIGHT OF WAY TH OF FT. COLLINS	
REVISIONS	
6-26-73	DRAIN TE-3, TE-4, TE-5A
	REV. PAUL, TE-5, TE-6
	ADD TE-5B & TE-6A
	KC


NOTE

Purchased as E-81-A on C 06-0001-17

P.I. 147+35.0 Proj =
19.30' Lt 147+35.0 Surv
 $\Delta = 0^\circ 42' Rt$

Purchased as E-82-A on C 06-0001-17



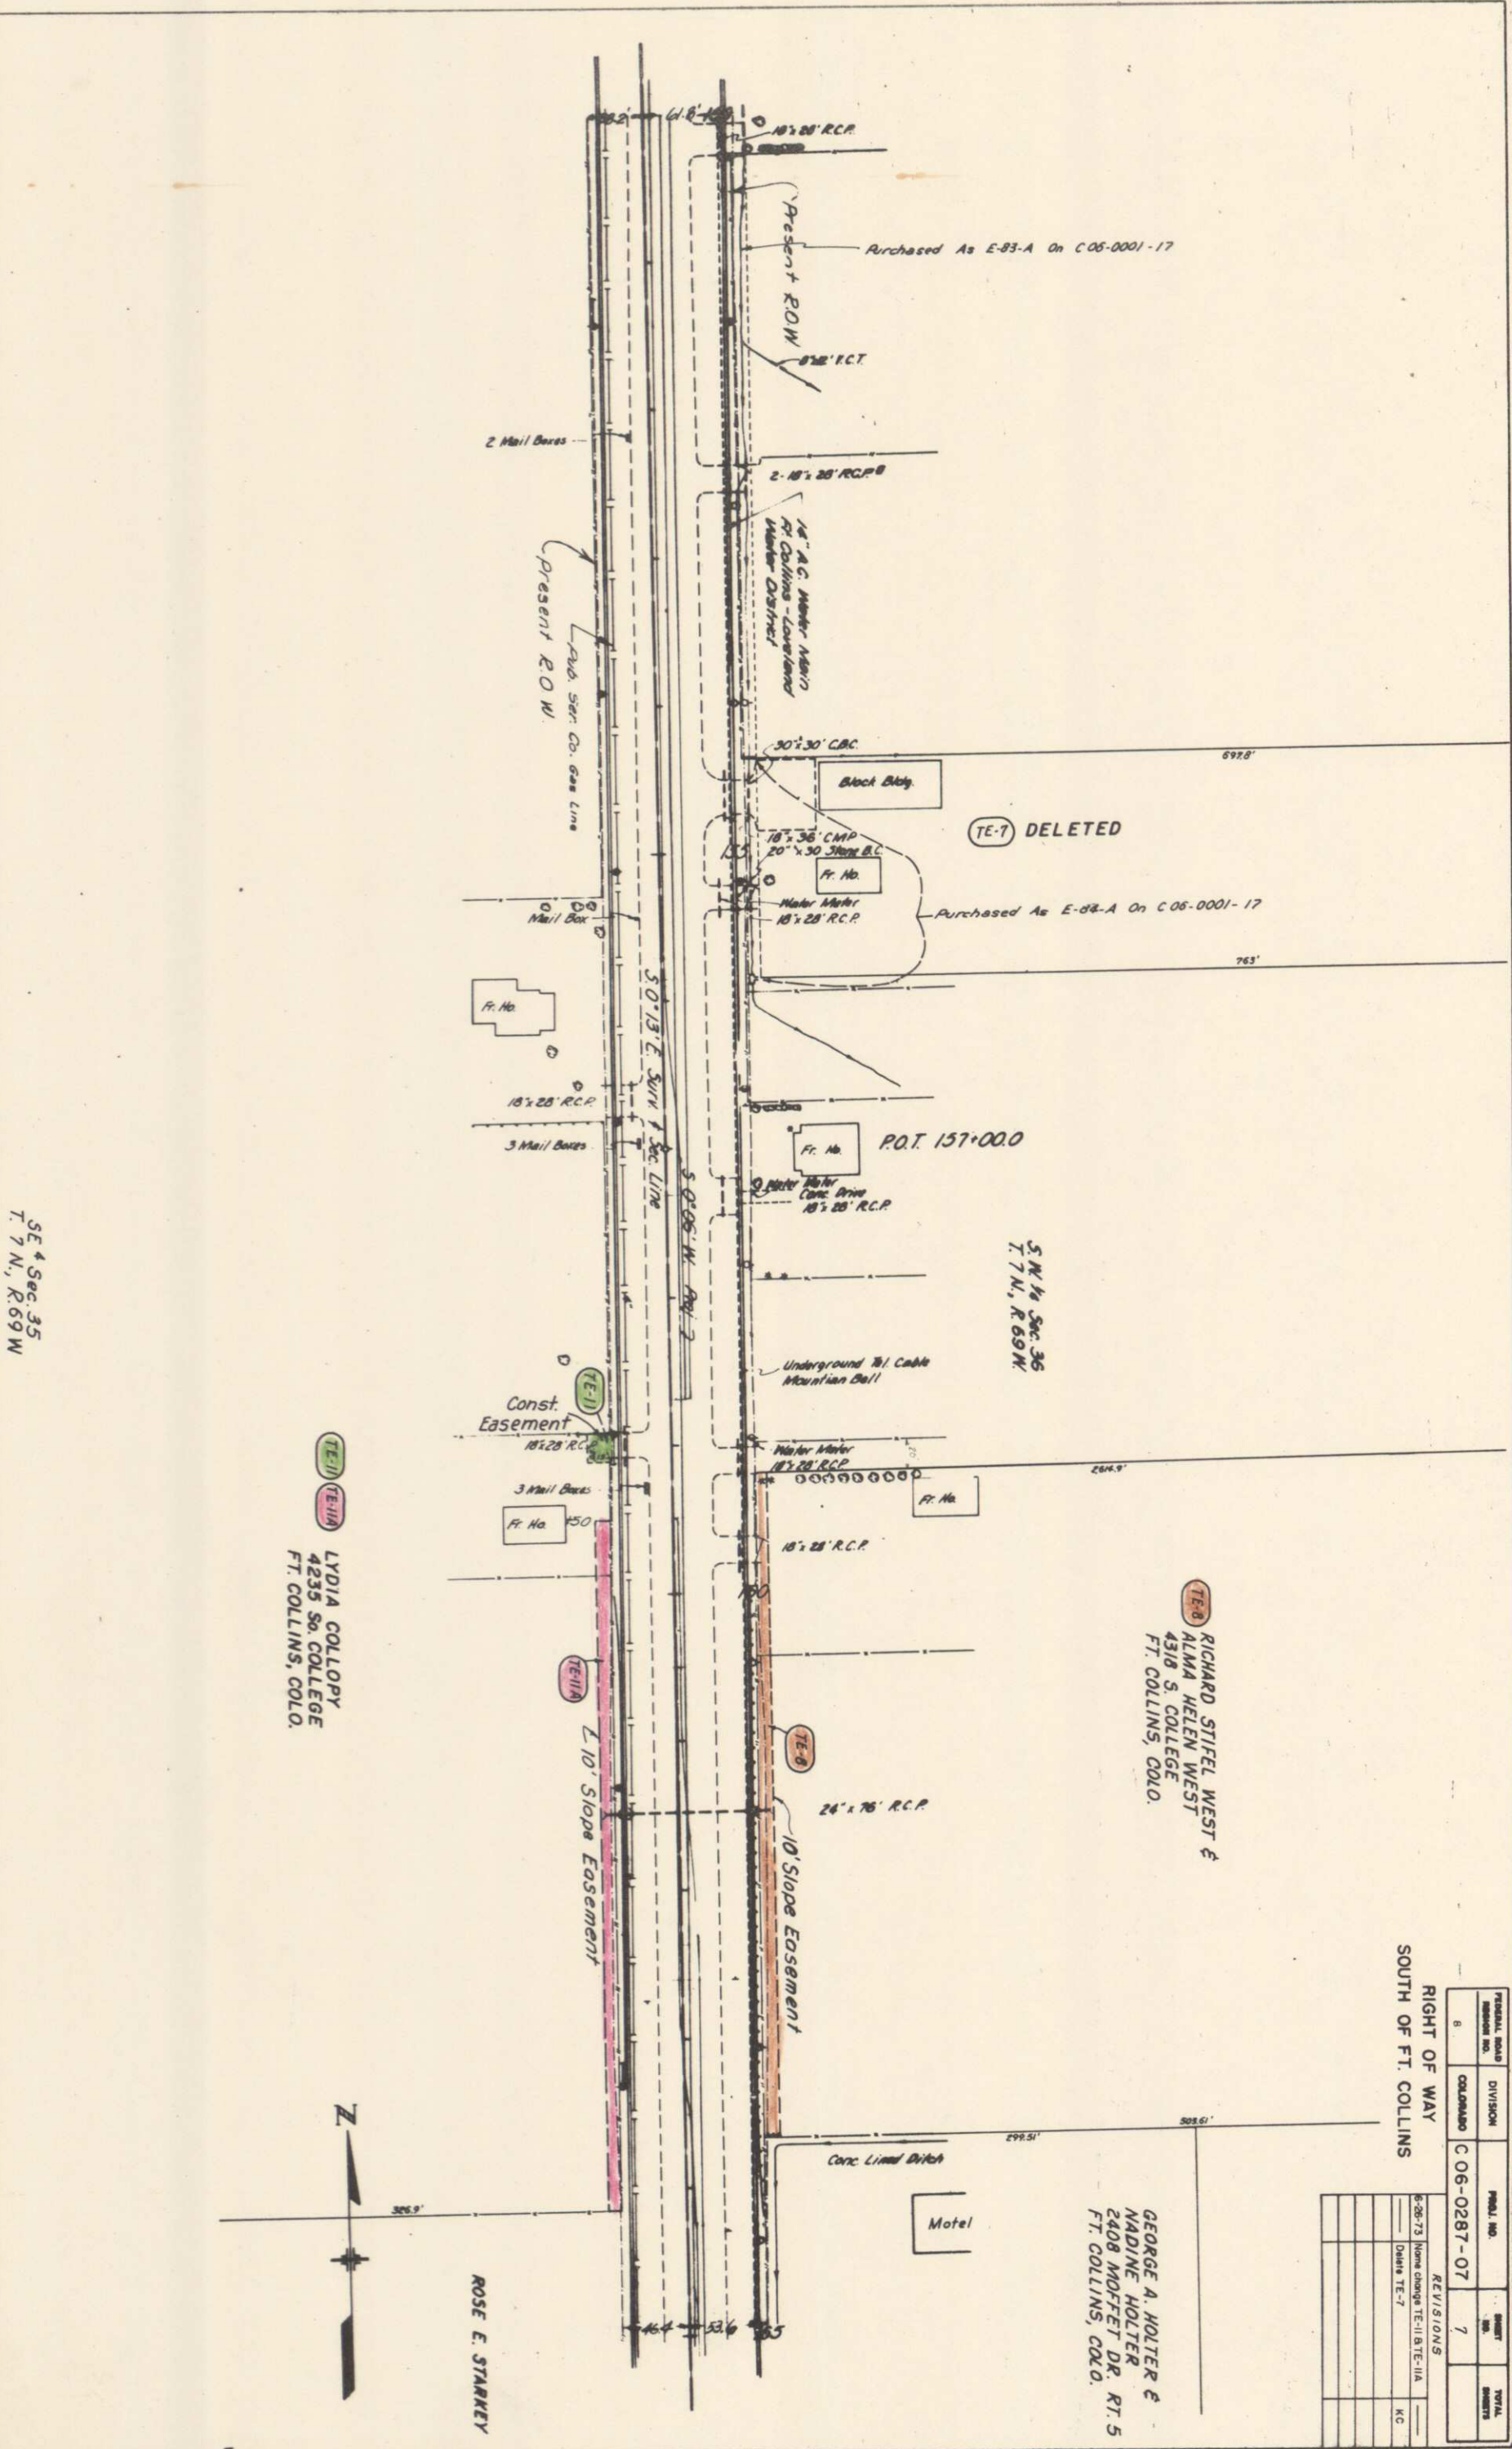

SE 4 Sec. 35
T. 7 N., R. 69 W

TE-111
TE-11A
LYDIA COLLOPY
4235 So. COLLEGE
FT. COLLINS, COLO.


TE-8
RICHARD STIFEL WEST &
ALMA HELEN WEST
4318 S. COLLEGE
FT. COLLINS, COLO.

GEORGE A. HOLTER &
NADINE HOLTER
2408 MOFFET DR. RT. 5
FT. COLLINS, COLO.

ROSE E. STARKY

RIGHT OF WAY
SOUTH OF FT. COLLINS

PROJECT NO.	DIVISION	SHEET NO.	TOTAL SHEETS
C 06-0287-07	COLORADO	7	7
REVISIONS			
5-26-73	None change TE-11 B TE-11A		KC
	Change TE-7		

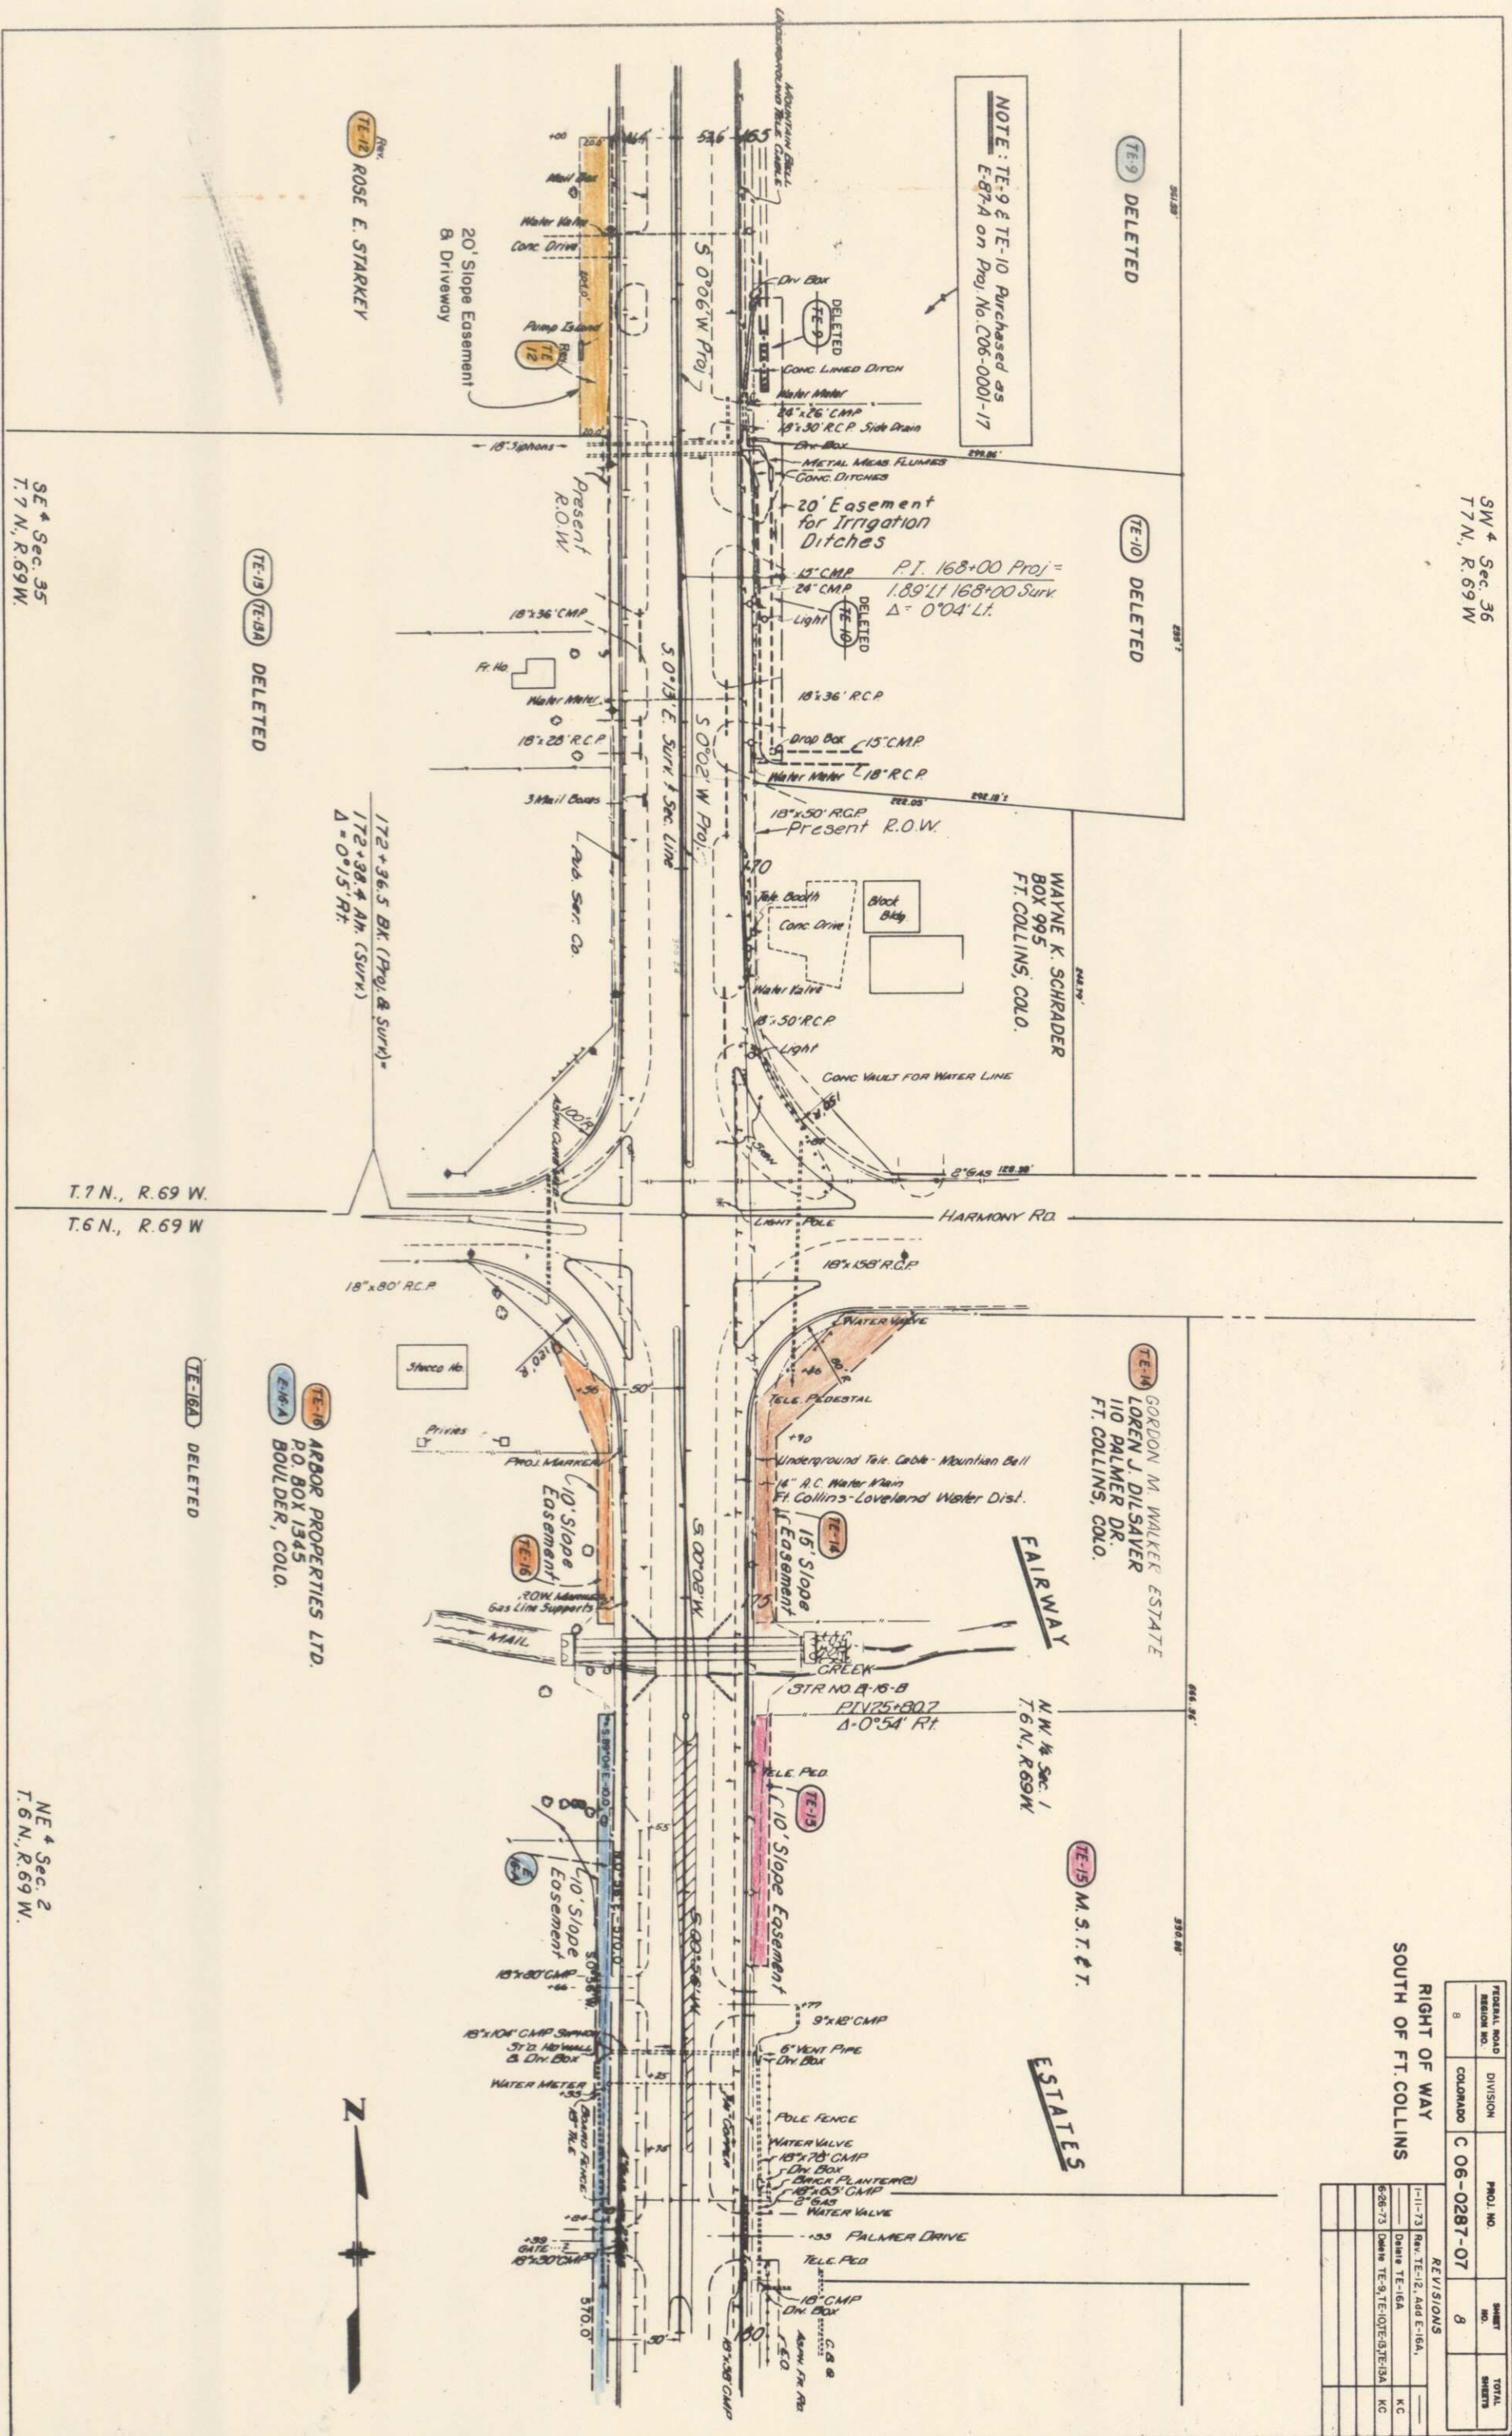

		TOTAL SHEETS	SHEET NO.	PRIOL. NO.	DIVISION	FEDERAL BOLD INJECTION NO.
		8	8	C 06-0287-07	COLORADO	8

REVIEWSIONS

_____	I-11-73 Rev. TE-12, Add E-16A,
KC	Dante TE-16A
KC	Dante TE-9; TE-10; TE-13; TE-13A

RIGHT OF WAY
SOUTH OF FT. COLLINS

609200 M. WALKER, ESTATE
LOREN J. DULSAVER
110 PALMER DRIVE
FT. COLLINS, COLO.




DELETED

RIGHT OF WAY
SOUTH OF FT. COLLINS

FEDERAL ROAD REGION NO.	DIVISION	PROJ. NO.	SHEET NO.	TOTAL SHEETS
8	COLORADO	C 06-0287-07	8A	
REVISIONS				
3-23-73	NEW SHEET			DM-4
5-26-73	DATA TE-17A; DATA TE-17;			
TE-18; & TE-19				KC

RALPH SHIMON
RT. 1, BOX 488
FT. COLLINS, COLO.

HENRY LEFEVER
8843 MORTON RD.
LONGMONT, COLO.

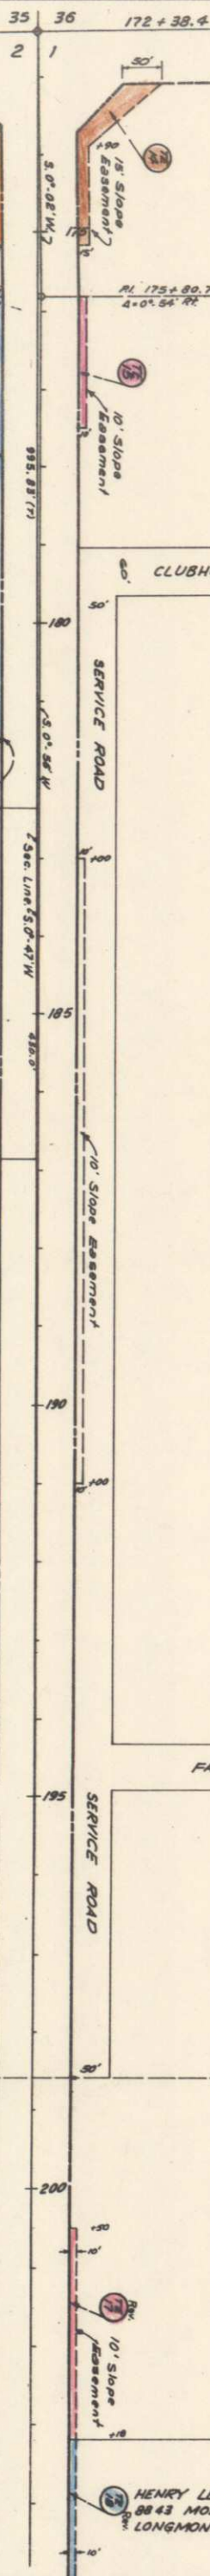

H.S. NORLIN &
IRENE NORLIN
4913 S. COLLEGE AVE.
FT. COLLINS, COLO.

R.J. ROBINSON,
R.W. ROBINSON &
C.A. ROBINSON

FRED R. McCLANAHAN &
DOROTHY L. McCLANAHAN
5001 S. COLLEGE AVE.
FT. COLLINS, COLO.

EDDIE L. MILL &
MARY ANN MILL
5033 S. COLLEGE AVE.
FT. COLLINS, COLO.

OSSIAN CAMERON &
VIOLA G. CAMERON
5129 S. COLLEGE AVE.
FT. COLLINS, COLO.


From: ARBOR PROPERTIES LTD.
To: ROUDRE VALLEY RURAL ELECTRIC ASSOC. INC.,
H.S. NORLIN & IRENE NORLIN,
FRED R. McCLANAHAN &
DOROTHY L. McCLANAHAN,
OSSIAN CAMERON & VIOLA G. CAMERON,
EDDIE L. MILL & MARY ANN MILL

From: ROUDRE VALLEY RURAL
ELECTRIC ASSOCIATION, INC.
To: H.S. NORLIN & IRENE NORLIN,
FRED R. McCLANAHAN &
DOROTHY L. McCLANAHAN,
OSSIAN CAMERON & VIOLA G. CAMERON,
EDDIE L. MILL & MARY ANN MILL

ARBOR PROPERTIES LTD
PO BOX 1345
BOULDER, COLO

T.7N., R.69W.
T.6N., R.69W.

NE 1/4 SEC. 2
T.6N., R.69W.

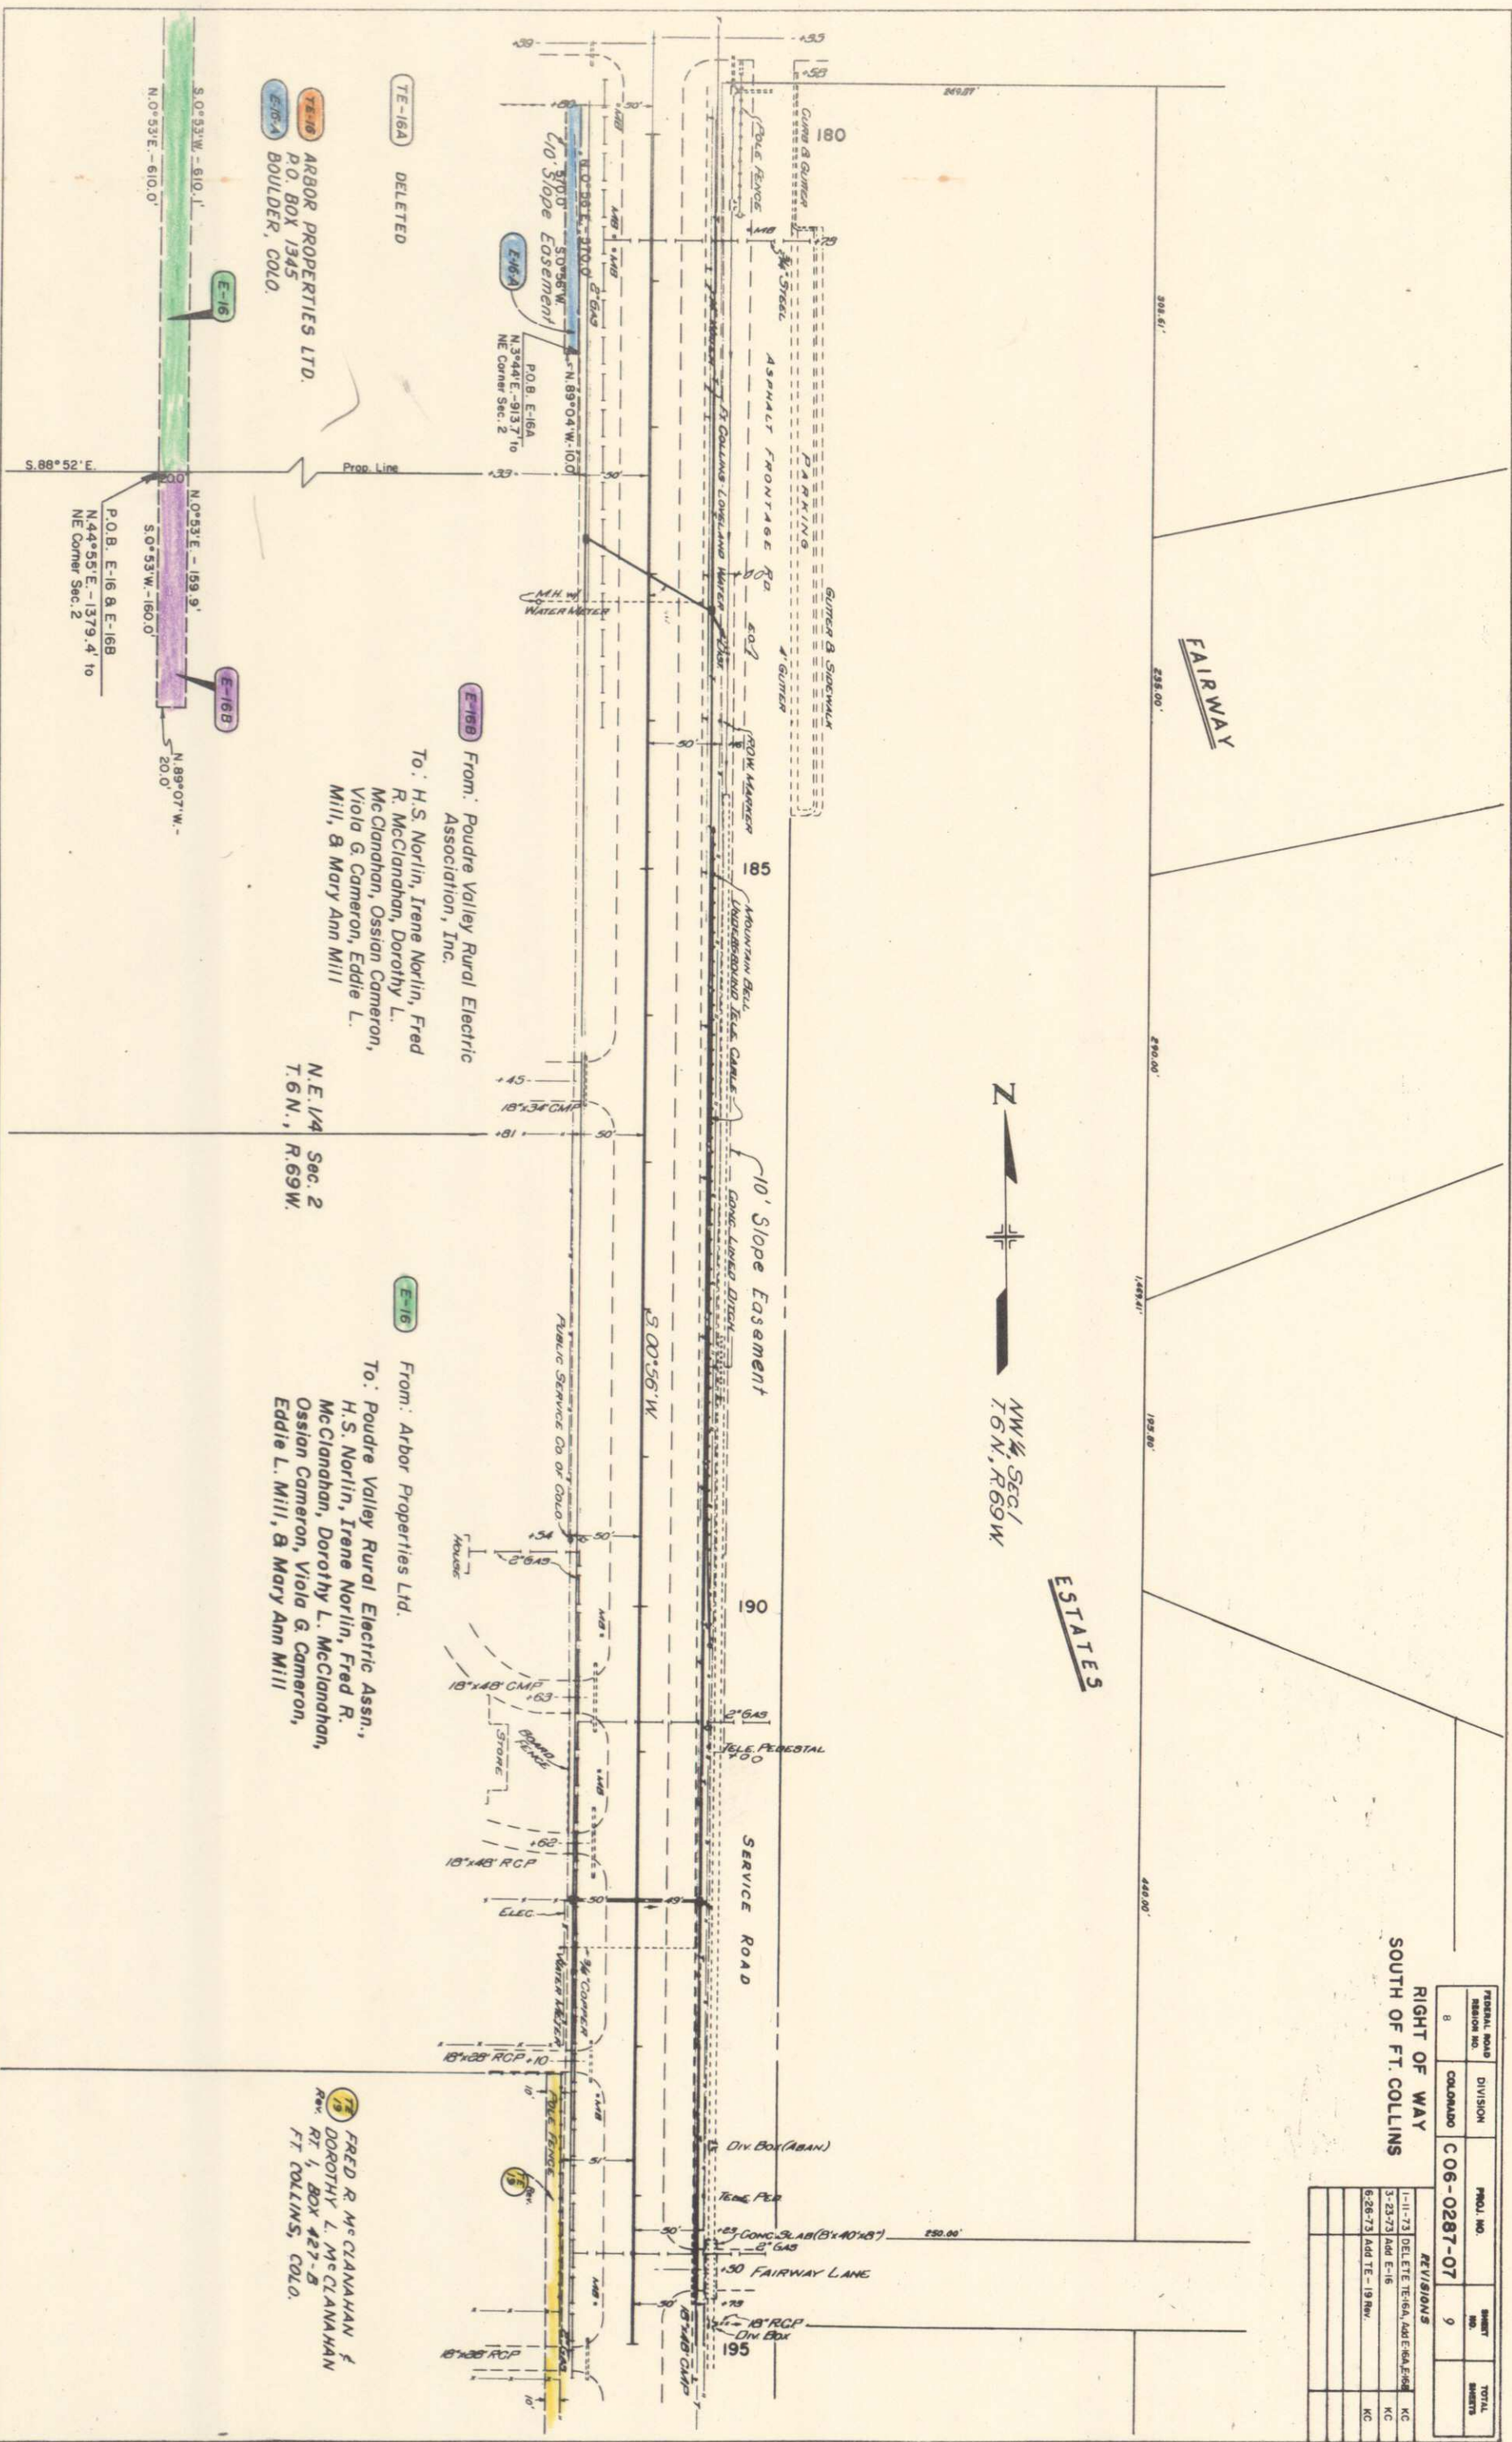


SW 4 Sec. 1
T. 6 N., R. 69 W

RIGHT OF WAY
SOUTH OF FT. COLLINS

FEDERAL ROAD REGION NO.	DIVISION	PROJ. NO.	SHEET NO.	TOTAL SHEETS
8	COLORADO	C 06-0287-07	10	

REVISIONS	
6-28-73	Drawn TE-17A; Rev. TE-17, TE-18, TE-19; New dtp TE-20
TE-18	K.C.

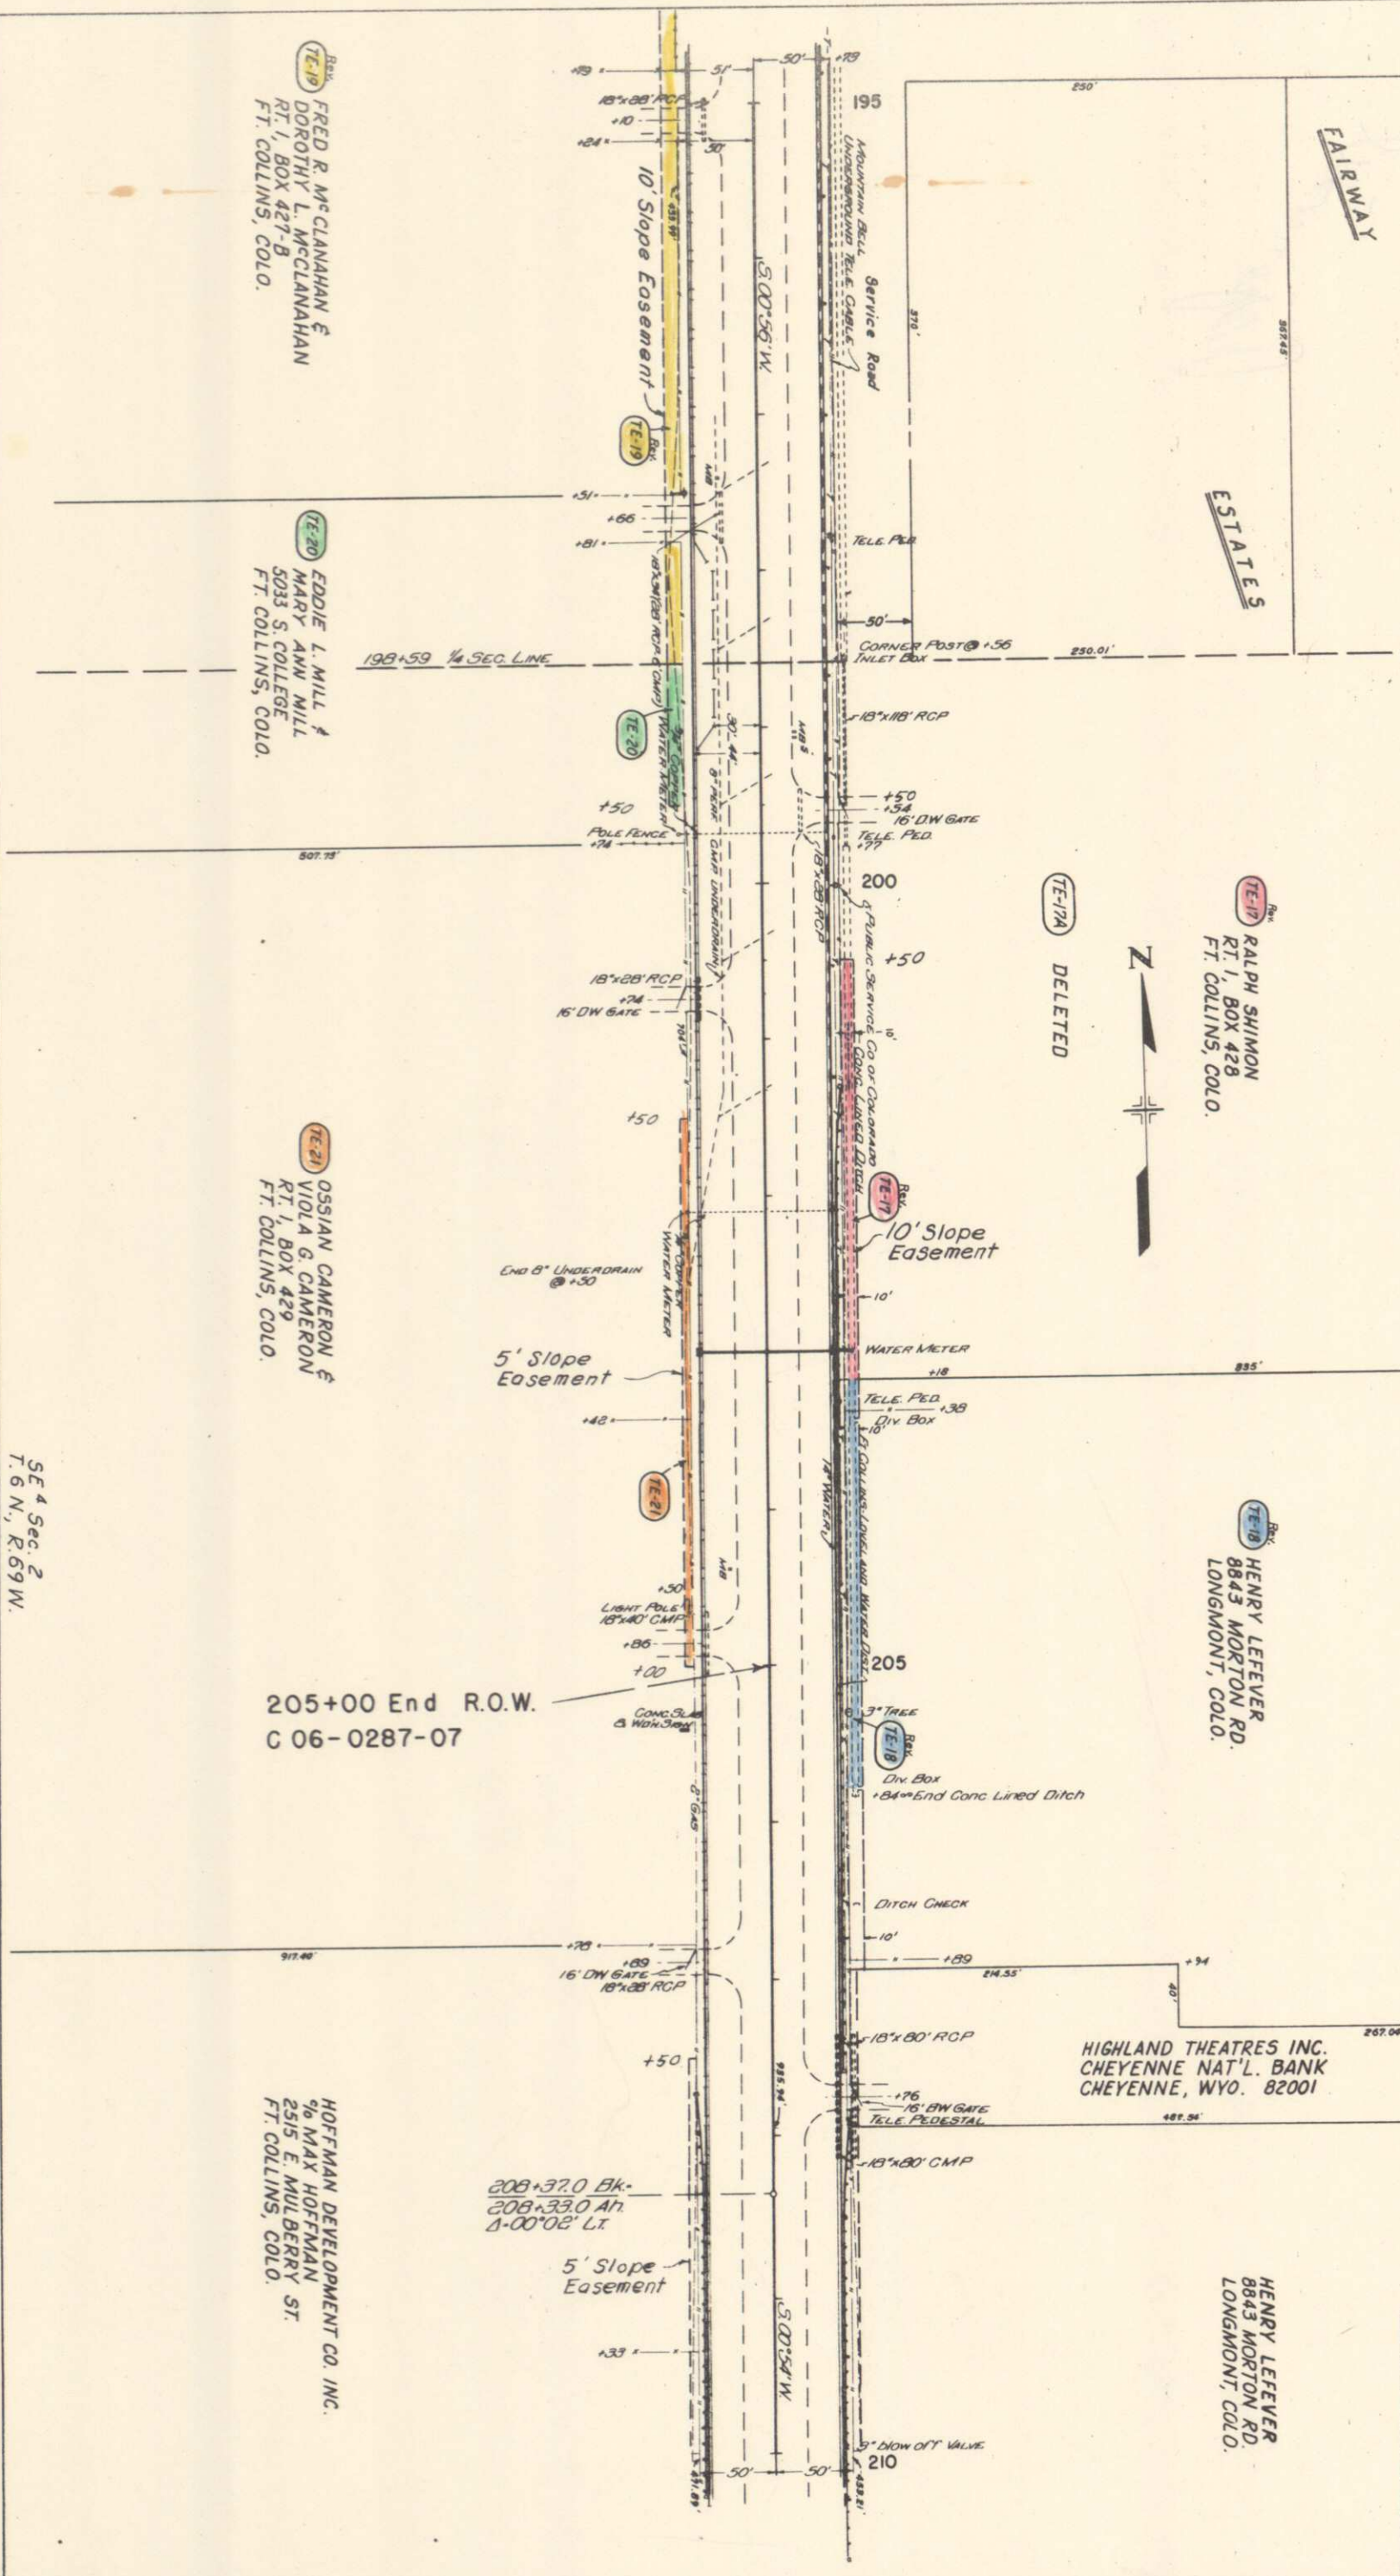

Rev. (TE-19) FRED R. McCLANAHAN & DOROTHY L. McCLANAHAN RT. 1, BOX 427-B FT. COLLINS, COLO.

Rev. (TE-20) EDDIE L. MILL & MARY ANN MILL 5033 S. COLLEGE FT. COLLINS, COLO.

Rev. (TE-21) OSSIAN CAMERON & VIOLA G. CAMERON RT. 1, BOX 429 FT. COLLINS, COLO.

205+00 End R.O.W.
C 06-0287-07

HOFFMAN DEVELOPMENT CO. INC.
% MAX HOFFMAN
2515 E. MULBERRY ST.
FT. COLLINS, COLO.

Rev. (TE-17) RALPH SHIMON RT. 1, BOX 428 FT. COLLINS, COLO.

Rev. (TE-18) HENRY LEFEVER 8843 MORTON RD. LONGMONT, COLO.

HENRY LEFEVER
8843 MORTON RD.
LONGMONT, COLO.

HIGHLAND THEATRES INC.
CHEYENNE NAT'L. BANK
CHEYENNE, WYO. 82001

SE 4 Sec. 2
T. 6 N., R. 69 W.