


COLORADO
DEPARTMENT OF HIGHWAYS
PLAN AND PROFILE OF PROPOSED
STATE PROJECT NO. C07-0119-08
STATE HIGHWAY NO. 119
BOULDER COUNTY

INDEX OF SHEETS
1 TITLE SHEET
2 TABULATION SHEET
3 & 4 PLAN & PROFILE SHEETS
SHOWING R.O.W.



FEDERAL ROAD DIVISION NO.	DISTRICT	PROJ. NO.	SHEET NO.	TOTAL SHEETS
9	COLORADO	C07-0119-08	1	
RIGHT OF WAY				
WATER STREET-BOULDER				
REVISIONS				
9/26/61 Removed Beg. & End Sta. C.E.B.				

CONVENTIONAL SIGNS

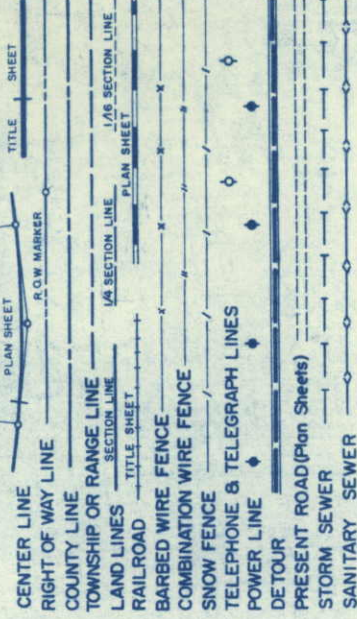

SCALES OF ORIGINAL DRAWINGS

ON PLAN, 1 IN. = 100 FT.
ON PROFILE, 1 IN. = 100 FT. HORIZONTAL
1 IN. = 10 FT. VERTICAL
GRADE LINE ON PROFILE IS SHOWN AS GRADE OF FINISHED ROAD.
NET LENGTH OF R.O.W. = 0.26 MILES

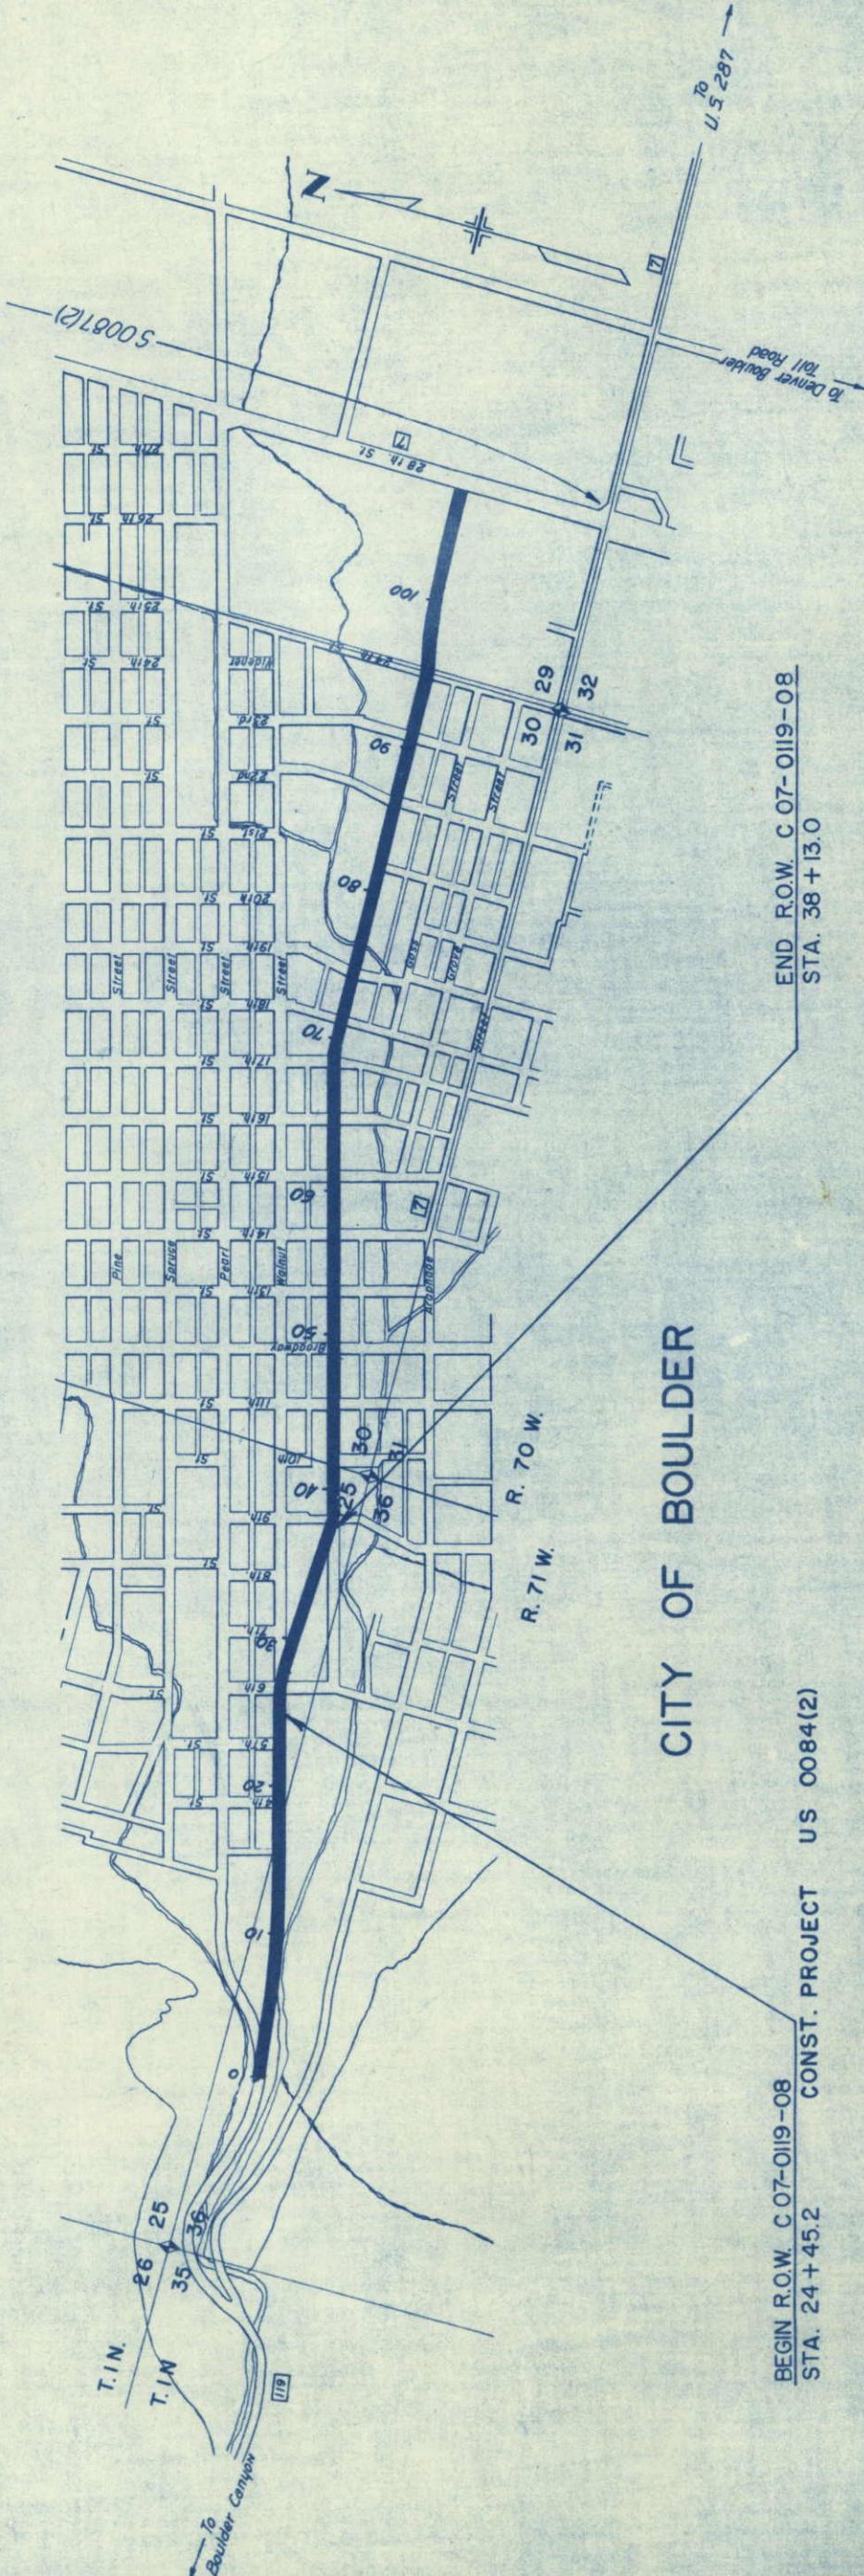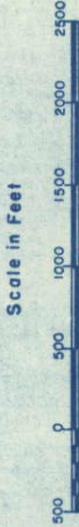

BEGIN R.O.W. C 07-0119-08
STA. 24+45.2

CONST. PROJECT US 0084(2)

END R.O.W. C 07-0119-08
STA. 38+13.0

	SURVEYED	
	PLOTTED	
	GRADES CHECKED	
	B. M.'S. NOTED	
PROFILE	NOTE BOOK	



SE 1/4, Sec. 25
T. 1 N., R. 71 W.

FED. ROAD REG. NO.	DIVISION	PROJ. NO.	SHEET NO.	TOTAL SHEETS
9	COLD.	C 07-0119-08	4	
RIGHT OF WAY WATER STREET - BOULDER			REVISIONS	
			2/20/61	Rev. 2,3,4 (Street ext'd) C.E.
			1/26/62	5 Deleted AW

