


INDEX OF SHEETS
SHEET NO. 1 TITLE SHEET
2 TABULATION
3 PLAN AND PROFILE
4 OWNERSHIP MAP

COLORADO
DEPARTMENT OF HIGHWAYS
PLAN AND PROFILE OF PROPOSED
STATE PROJECT NO. C07-0170-03
STATE HIGHWAY NO. 170
BOULDER COUNTY

SCALES OF ORIGINAL DRAWINGS

ON PLAN 1 IN. = 100 FT.
ON PROFILE, 1 IN. = 100 FT. HORIZONTAL
1 IN. = 10 FT. VERTICAL
GRADE LINE ON PROFILE IS SHOWN AS GRADE OF FINISHED ROAD
GROSS LENGTH OF PROJECT:
NET LENGTH OF PROJECT:

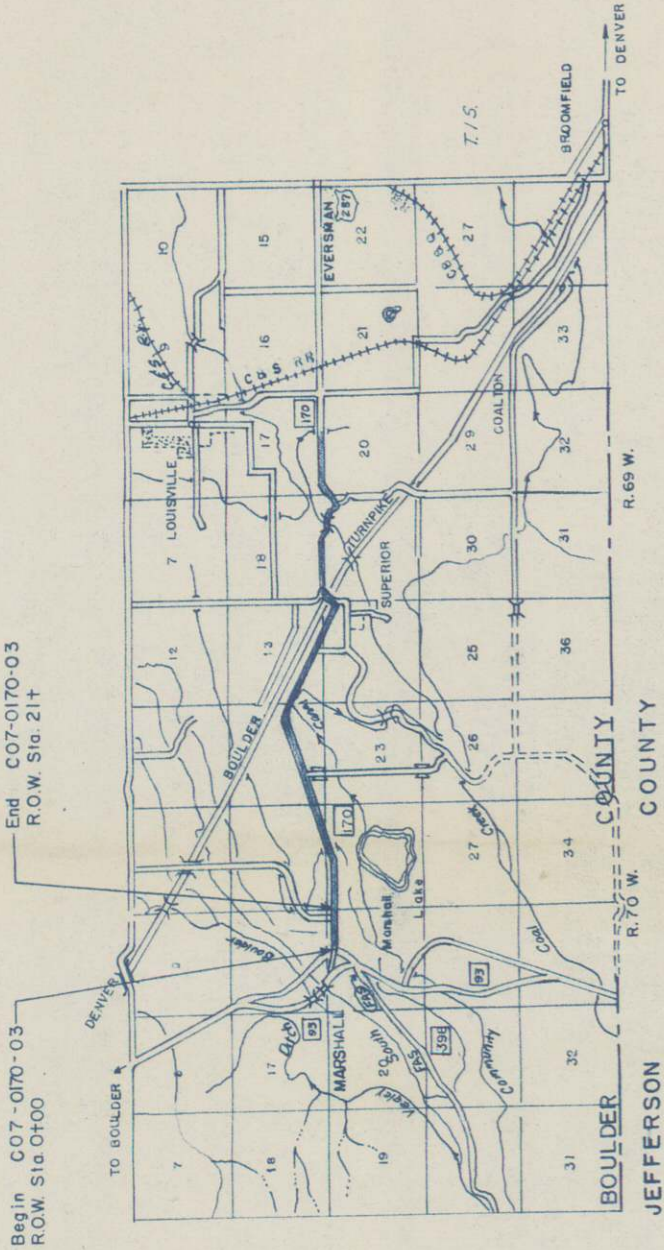


FEDERAL ROAD DIVISION NO.	DISTRICT	PROJ. NO.	SHEET NO.	TOTAL SHEETS
9	COLORADO	C 07-0170 - 03	1	4

RIGHT OF WAY

FILE

RIGHT OF WAY

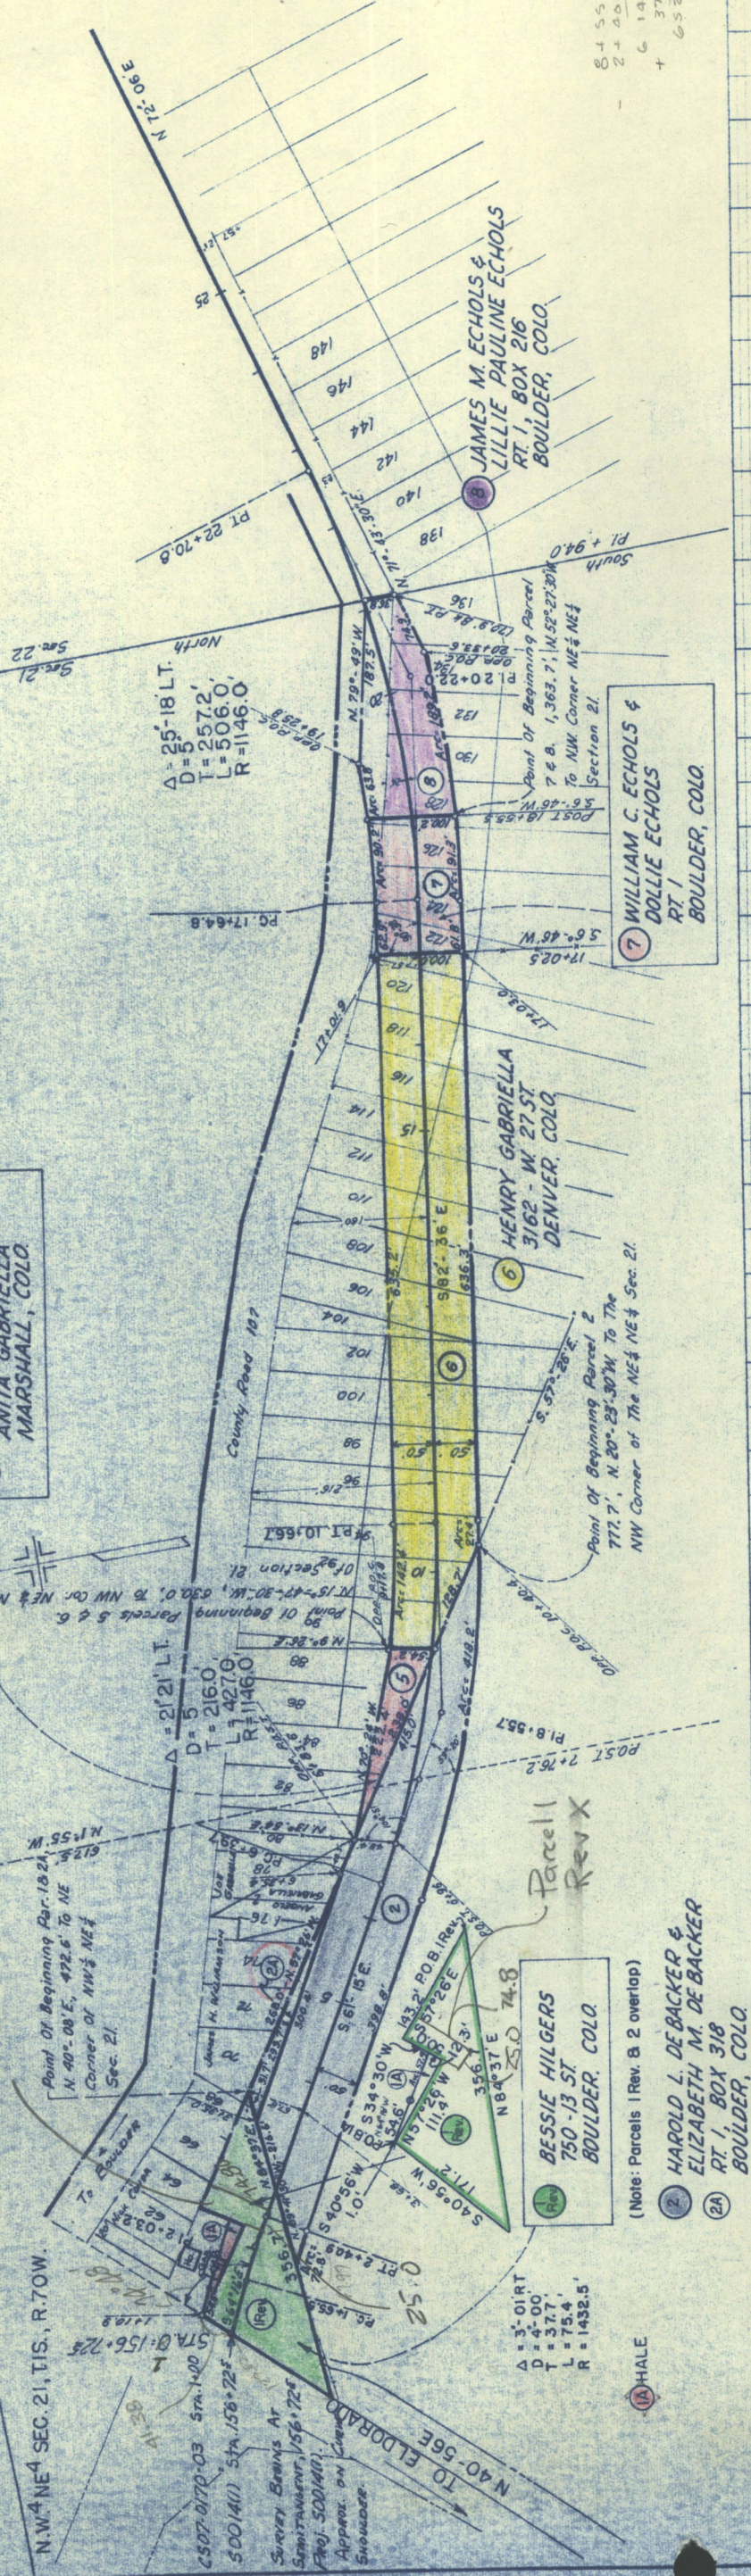
$$\begin{array}{r} 20 + 55.7 \\ 2 + 40.9 \\ \hline 20 + 22.0 \\ 10 + 22.7 \\ \hline 955.3 \\ + 216.0 \\ \hline 1171.3 \end{array}$$
$$\begin{array}{r} 20 + 22.0 \\ 10 + 66.7 \\ \hline 955.3 \\ + 216.0 \\ \hline 1171.3 \end{array}$$

Rev. 4-29-58 FCM	Dist.	Proj. No.	Sheet No.	Total Sheets
Fish Road Div. No.				
	9	C0740170-03	4	