


EXHIBIT A

Temporary Easement No. 3 for the purpose of

Access is requested to perform drilling and sampling of rock and soil materials, installation of instrumentation, surveying for drill locations and monitoring instrumentation.

TEMPORARY EASEMENT
Initiate TE:
Revised:
Void TE:

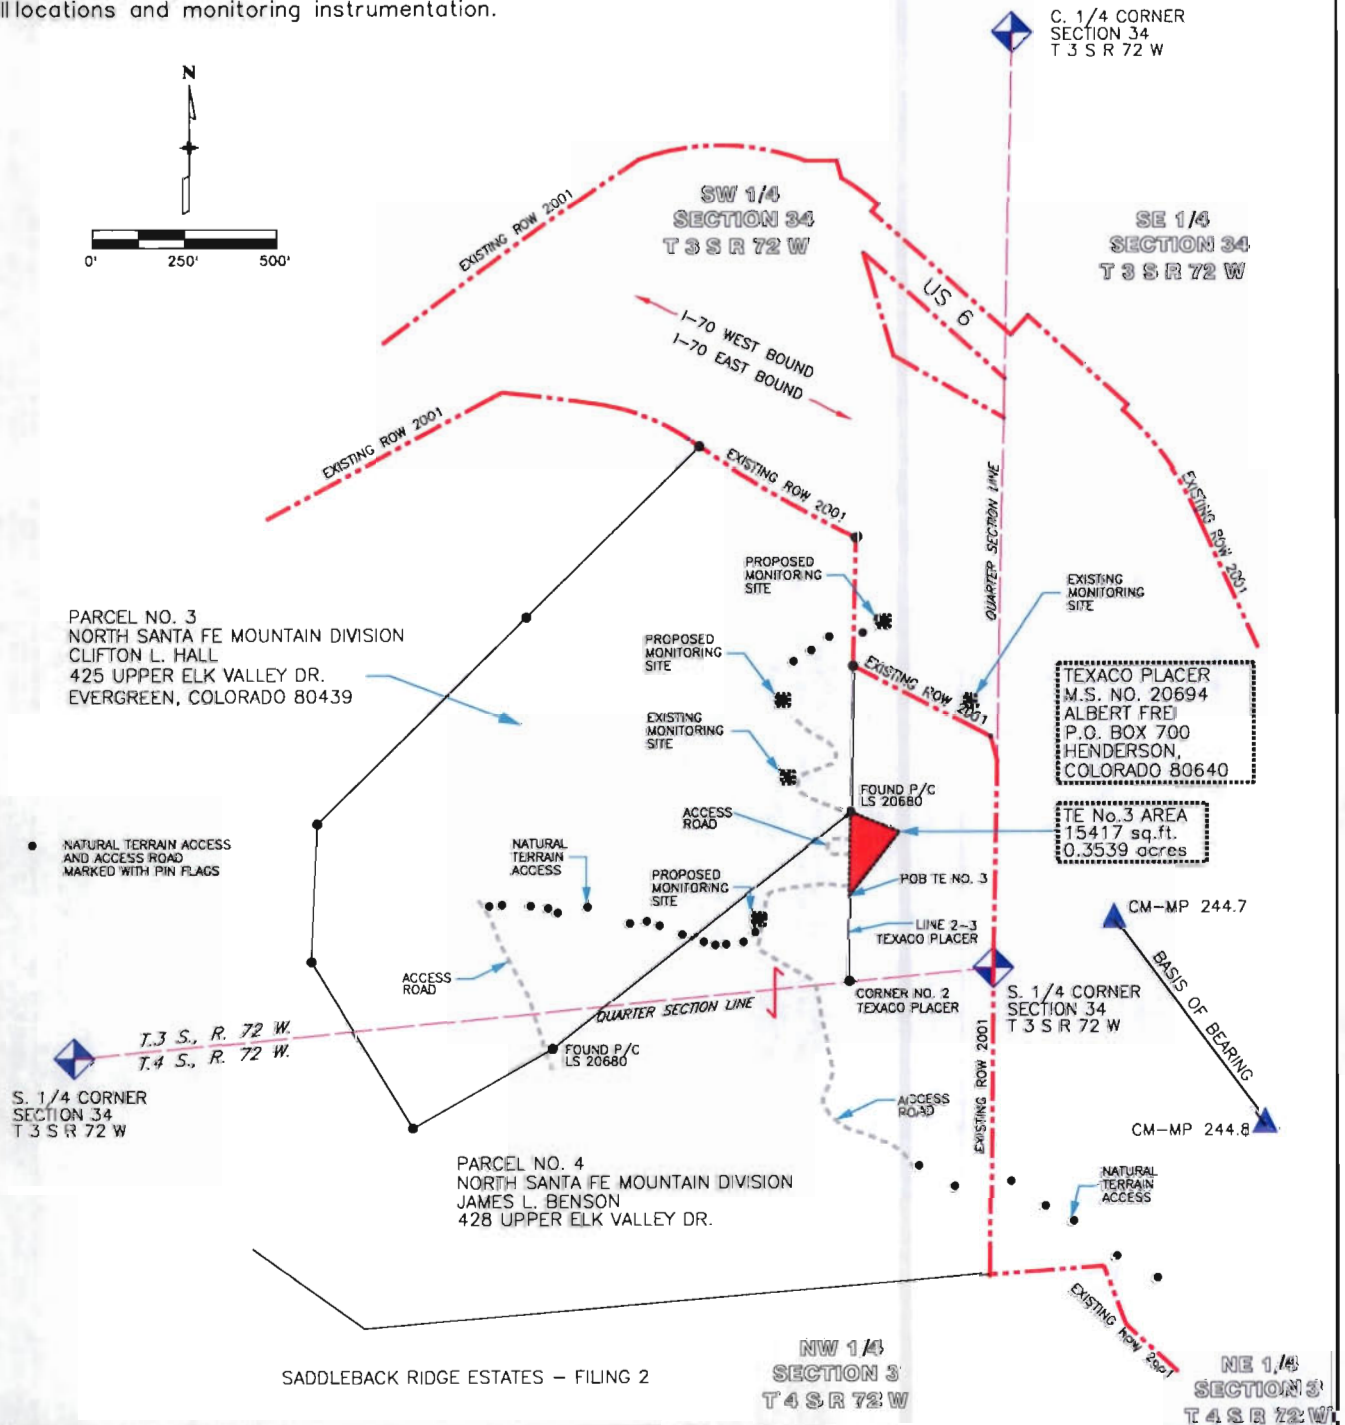

Print Date: SEPTEMBER 10, 2007	ALBERT FREI P.O. BOX 700 HENDERSON, CO 80640		Project No./Code
File Name: FLOYD HILL FAULT ZONE			PROJECT: C 0703-329
Horiz. Scale: 1 inch = 500 feet	Designer: DPW	 Region: 1 - ROW Unit Leader: KAW Sheet: 2 of 2	CODE: 16381
DEPARTMENT OF TRANSPORTATION REGION 1, RIGHT OF WAY 18500 EAST COLFAX AVENUE AURORA, COLORADO 80011	Detailer:		Sheet Number 2
	Sheet Subset:		

EXHIBIT A

Temporary Easement No. 2 for the purpose of



Access is requested to perform drilling and sampling of rock and soil materials, installation of instrumentation, surveying for drill locations and monitoring instrumentation.

TEMPORARY EASEMENT

Initiate TE:

Revised:

Void TE:

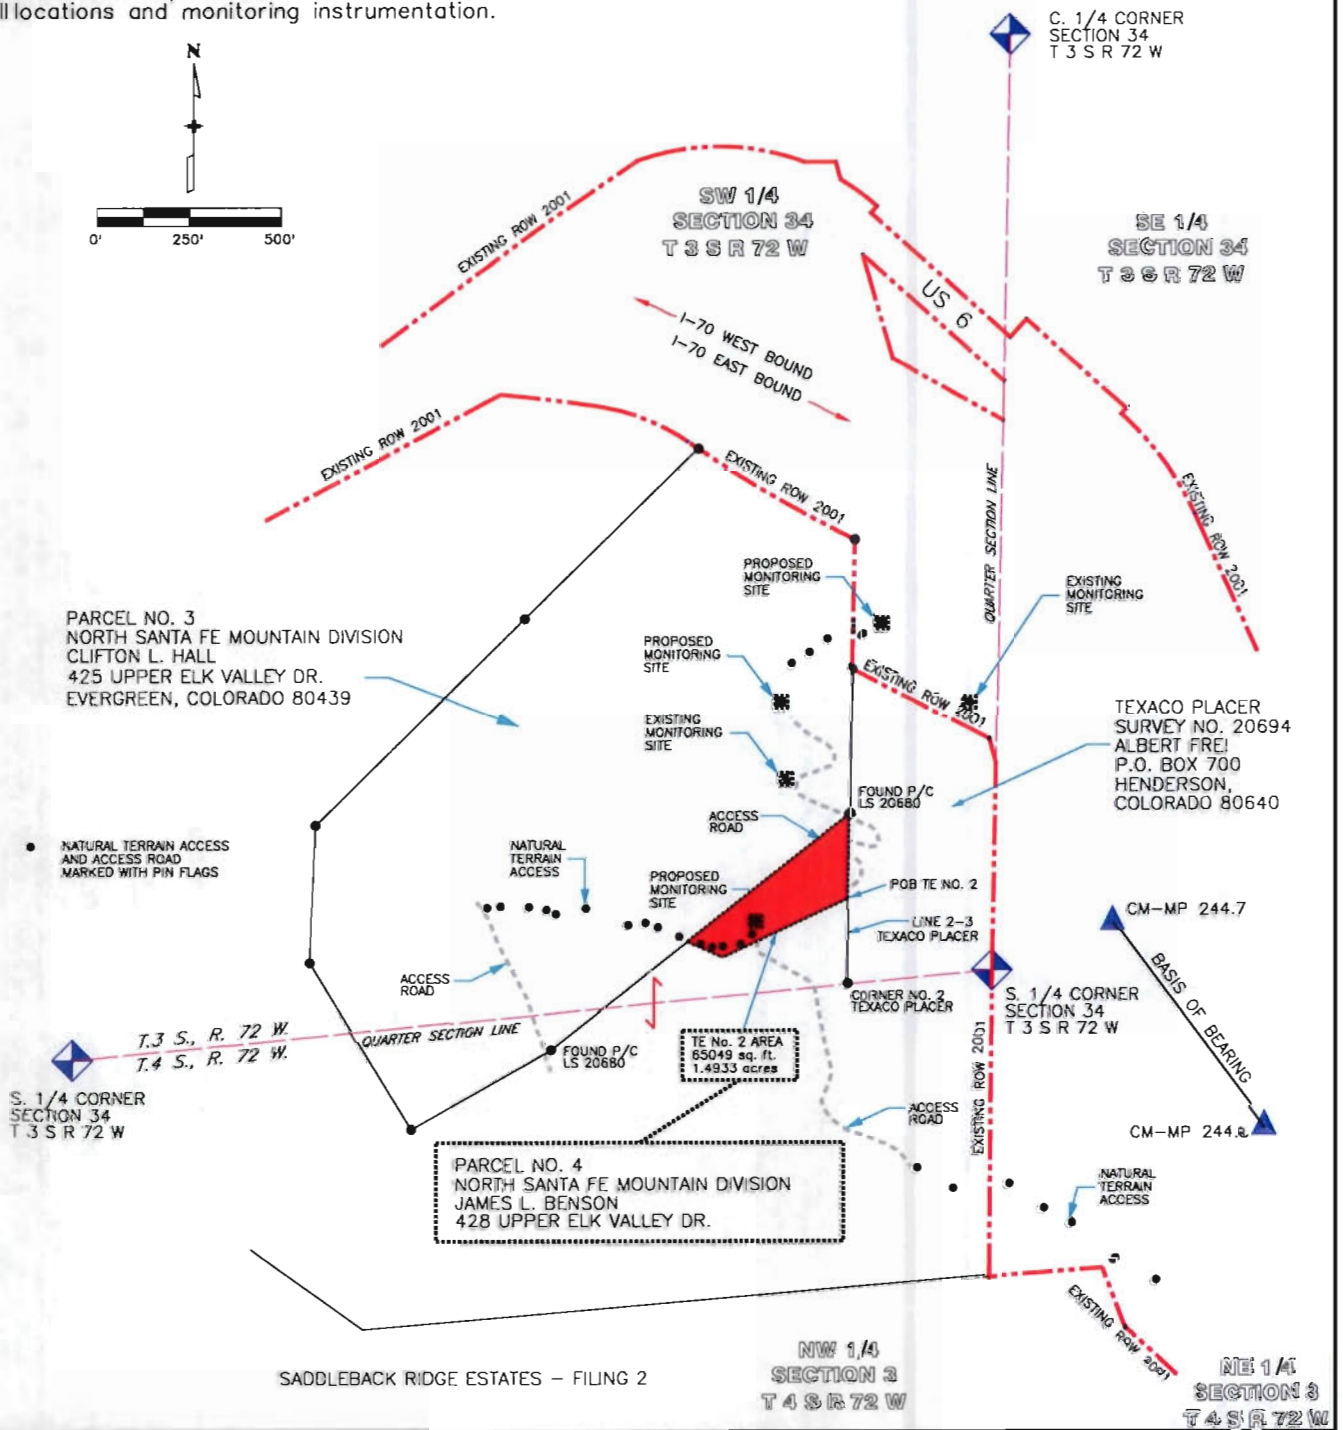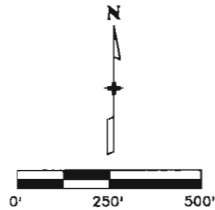

Print Date: SEPTEMBER 10, 2007

File Name: FLOYD HILL FAULT ZONE

Horiz. Scale: 1 inch = 500 feet

DEPARTMENT OF TRANSPORTATION
REGION 1, RIGHT OF WAY
18500 EAST COLFAX AVENUE
AURORA, COLORADO 80011

JAMES L. BENSON
428 UPPER ELK VALLEY DR.
EVERGREEN, CO. 80439

Designer: DPW

Detailer:

Sheet Subset:



Region: 1 - ROW

Unit Leader: KAW

Sheet: 3 of 3

Project No./Code

PROJECT: C 0703-329

CODE: 16381

Sheet Number 3

EXHIBIT A

Temporary Easement No. 1 & 1A for the purpose of



Access is requested to perform drilling and sampling of rock and soil materials, installation of instrumentation, surveying for drill locations and monitoring instrumentation.

TEMPORARY EASEMENT

Initiate TE:

Revised:

Void TE:

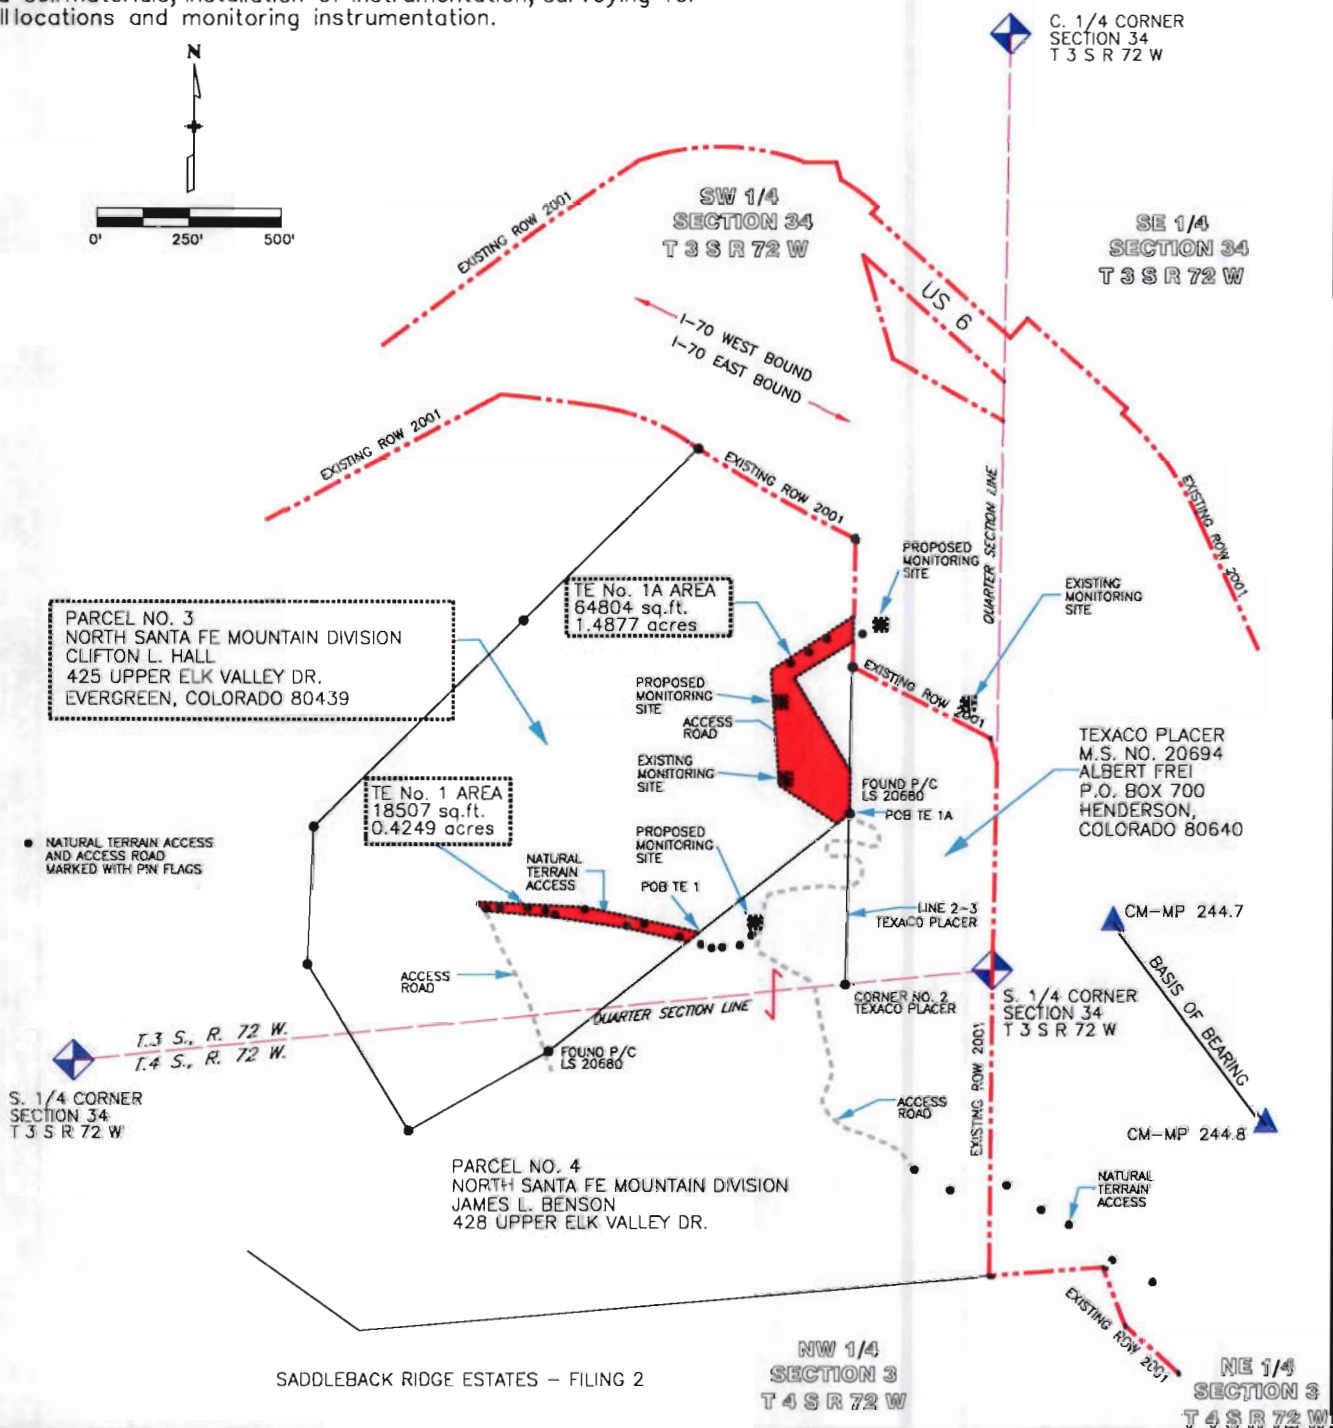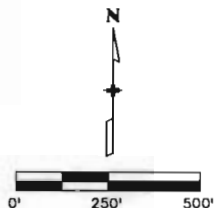

Print Date: SEPTEMBER 10, 2007

File Name: FLOYD HILL FAULT ZONE

Horiz. Scale: 1 inch = 500 feet

DEPARTMENT OF TRANSPORTATION
REGION 1, RIGHT OF WAY
18500 EAST COLFAX AVENUE
AURORA, COLORADO 80011

CLIFTON L. HALL
425 UPPER ELK VALLEY DR.
EVERGREEN, CO. 80439

Designer: DPW

Detailer:

Sheet Subset:



Region: 1 - RDW

Unit Leader: KAW

Sheet: 4 of 4

Project No./Code

PROJECT: C 0703-329

CODE: 16381

Sheet Number 4


15370

EXHIBIT A

Temporary Easement No. 1 & 1A
for the purpose of

Access is requested to perform drilling and sampling of rock and soil materials, installation of instrumentation, surveying for drill locations and monitoring instrumentation.

TEMPORARY EASEMENT
Initiate TE:
Revised:
Void TE:

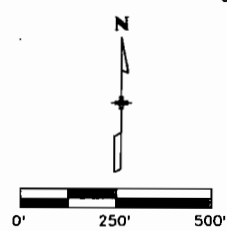

PARCEL NO. 3
NORTH SANTA FE MOUNTAIN DIVISION
CLIFTON L. HALL
425 UPPER ELK VALLEY DR.
EVERGREEN, COLORADO 80439

TE No. 1A AREA
64804 sq.ft.
1.4877 acres

TE No. 1 AREA
18507 sq.ft.
0.4249 acres

TEXACO PLACER
M.S. NO. 20694
ALBERT FREI
P.O. BOX 700
HENDERSON, COLORADO 80640

PARCEL NO. 4
NORTH SANTA FE MOUNTAIN DIVISION
JAMES L. BENSON
428 UPPER ELK VALLEY DR.

DEPARTMENT OF TRANSPORTATION
FEDERAL HIGHWAY ADMINISTRATION

AUTHORIZED

DATE

June 21, 2007

DIVISION ADMINISTRATOR

SADDLEBACK RIDGE ESTATES - FILING 2

NW 1/4
SECTION 3
T 4 S R 72 W

NE 1/4
SECTION 3
T 4 S R 72 W

Print Date: APRIL 25, 2007	CLIFTON L. HALL 425 UPPER ELK VALLEY DR. EVERGREEN, CO. 80439	Project No./Code
File Name: FLOYD HILL FAULT ZONE		PROJECT: IM 0703-244
Horiz. Scale: 1 inch = 500 feet		CODE: 15370
DEPARTMENT OF TRANSPORTATION REGION 1, RIGHT OF WAY 18500 EAST COLFAX AVENUE AURORA, COLORADO 80011	Designer: DPW Detailer: Sheet Subset:	Region: 1 - ROW Unit Leader: KAW Sheet: 4 of 4
		Sheet Number 4

EXHIBIT A

Temporary Easement No. 2 for the purpose of


Access is requested to perform drilling and sampling of rock and soil materials, installation of instrumentation, surveying for drill locations and monitoring instrumentation.

TEMPORARY EASEMENT

Initiate TE:

Revised:

Void TE:

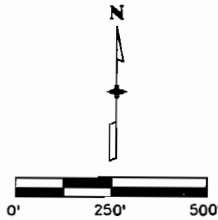

PARCEL NO. 3
NORTH SANTA FE MOUNTAIN DIVISION
CLIFTON L. HALL
425 UPPER ELK VALLEY DR.
EVERGREEN, COLORADO 80439

NATURAL TERRAIN ACCESS
AND ACCESS ROAD
MARKED WITH PIN FLAGS

NATURAL
TERRAIN
ACCESS

ACCESS
ROAD

S. 1/4 CORNER
SECTION 34
T.3 S. R. 72 W.

T.3 S., R. 72 W.
T.4 S., R. 72 W.

QUARTER SECTION LINE

FOUND P/C
LS 20680

TE No. 2 AREA
65049 sq. ft.
1.4933 acres

PARCEL NO. 4
NORTH SANTA FE MOUNTAIN DIVISION
JAMES L. BENSON
428 UPPER ELK VALLEY DR.

SW 1/4
SECTION 34
T.3 S. R. 72 W.

SE 1/4
SECTION 34
T.3 S. R. 72 W.

C. 1/4 CORNER
SECTION 34
T.3 S. R. 72 W.

US 6

I-70 WEST BOUND
I-70 EAST BOUND

EXISTING ROW 2001

EXISTING ROW 2001

PROPOSED
MONITORING
SITE

PROPOSED
MONITORING
SITE

EXISTING
MONITORING
SITE

FOUND P/C
LS 20680

ACCESS
ROAD

POB TE NO. 2
LINE 2-3
TEXACO PLACER

CORNER NO. 2
TEXACO PLACER

S. 1/4 CORNER
SECTION 34
T.3 S. R. 72 W.

CM-MP 244.7

BASIS OF BEARING

CM-MP 244.8

NATURAL
TERRAIN
ACCESS

EXISTING ROW 2001

NW 1/4
SECTION 3
T.4 S. R. 72 W.

NE 1/4
SECTION 3
T.4 S. R. 72 W.

DEPARTMENT OF TRANSPORTATION
FEDERAL HIGHWAY ADMINISTRATION

AUTHORIZED

DATE

DIVISION ADMINISTRATOR

SADLEBACK RIDGE ESTATES - FILING 2

Print Date: APRIL 25, 2007

File Name: FLOYD HILL FAULT ZONE

Horiz. Scale: 1 inch = 500 feet

DEPARTMENT OF TRANSPORTATION
REGION 1, RIGHT OF WAY
18500 EAST COLFAX AVENUE
AURORA, COLORADO 80011

JAMES L. BENSON
428 UPPER ELK VALLEY DR.
EVERGREEN, CO. 80439

Designer: DPW

Detailer:

Sheet Subset:



Region: 1 - ROW

Unit Leader: KAW

Sheet: 3 of 3

Project No./Code

PROJECT: IM 0703-244

CODE: 15370

Sheet Number 3

EXHIBIT A

Temporary Easement No. 3 for the purpose of


Access is requested to perform drilling and sampling of rock and soil materials, installation of instrumentation, surveying for drill locations and monitoring instrumentation.

TEMPORARY EASEMENT

Initiate TE:

Revised:

Void TE:

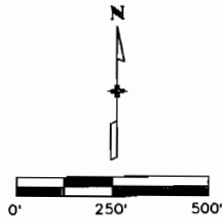

C. 1/4 CORNER
SECTION 34
T 3 S R 72 W

SE 1/4
SECTION 34
T 3 S R 72 W

SW 1/4
SECTION 34
T 3 S R 72 W

PARCEL NO. 3
NORTH SANTA FE MOUNTAIN DIVISION
CLIFTON L. HALL
425 UPPER ELK VALLEY DR.
EVERGREEN, COLORADO 80439

NATURAL TERRAIN ACCESS
AND ACCESS ROAD
MARKED WITH PIN FLAGS

NATURAL
TERRAIN
ACCESS

ACCESS
ROAD

T.3 S., R. 72 W.
T.4 S., R. 72 W.

S. 1/4 CORNER
SECTION 34
T 3 S R 72 W

FOUND P/C
LS 20680

FOUND P/C
LS 20680

POB TE NO. 3

LINE 2-3
TEXACO PLACER

CORNER NO. 2
TEXACO PLACER

TEXACO PLACER
M.S. NO. 20694
ALBERT FREI
P.O. BOX 700
HENDERSON,
COLORADO 80640

TE No. 3 AREA
15417 sq.ft.
0.3539 acres

CM-MP 244.7

BASIS OF BEARING

S. 1/4 CORNER
SECTION 34
T 3 S R 72 W

CM-MP 244.8

NATURAL
TERRAIN
ACCESS

EXISTING ROW 2001

NW 1/4
SECTION 3
T 4 S R 72 W

NE 1/4
SECTION 3
T 4 S R 72 W

DEPARTMENT OF TRANSPORTATION
FEDERAL HIGHWAY ADMINISTRATION

AUTHORIZED

DATE

DIVISION ADMINISTRATOR

SADDLEBACK RIDGE ESTATES - FILING 2

PARCEL NO. 4
NORTH SANTA FE MOUNTAIN DIVISION
JAMES L. BENSON
428 UPPER ELK VALLEY DR.

Print Date: APRIL 25, 2007

File Name: FLOYD HILL FAULT ZONE

Horiz. Scale: 1 inch = 500 feet

DEPARTMENT OF TRANSPORTATION
REGION 1, RIGHT OF WAY
18500 EAST COLFAX AVENUE
AURORA, COLORADO 80011

Designer: DPW

Detailer:

Sheet Subset:

ALBERT FREI
P.O. BOX 700
HENDERSON, CO 80640



Region: 1 - ROW

Unit Leader: KAW

Sheet: 2 of 2

Project No./Code

PROJECT: IM 0703-244

CODE: 15370

Sheet Number 2