

COLORADO DEPARTMENT OF HIGHWAYS

PLAN AND PROFILE OF PROPOSED

STATE PROJECT NO. C 08-0004-18

STATE HIGHWAY NO. 4

MESA COUNTY

INDEX OF SHEETS

- SHEET NO. 1 TITLE SHEET.
2 TABULATION OF PROPERTIES.
3-4 PLAN & PROFILE SHEETS
SHOWING RIGHT OF WAY.
5 OWNERSHIP MAP

9 COLORADO C-08-0004-18
RIGHT OF WAY

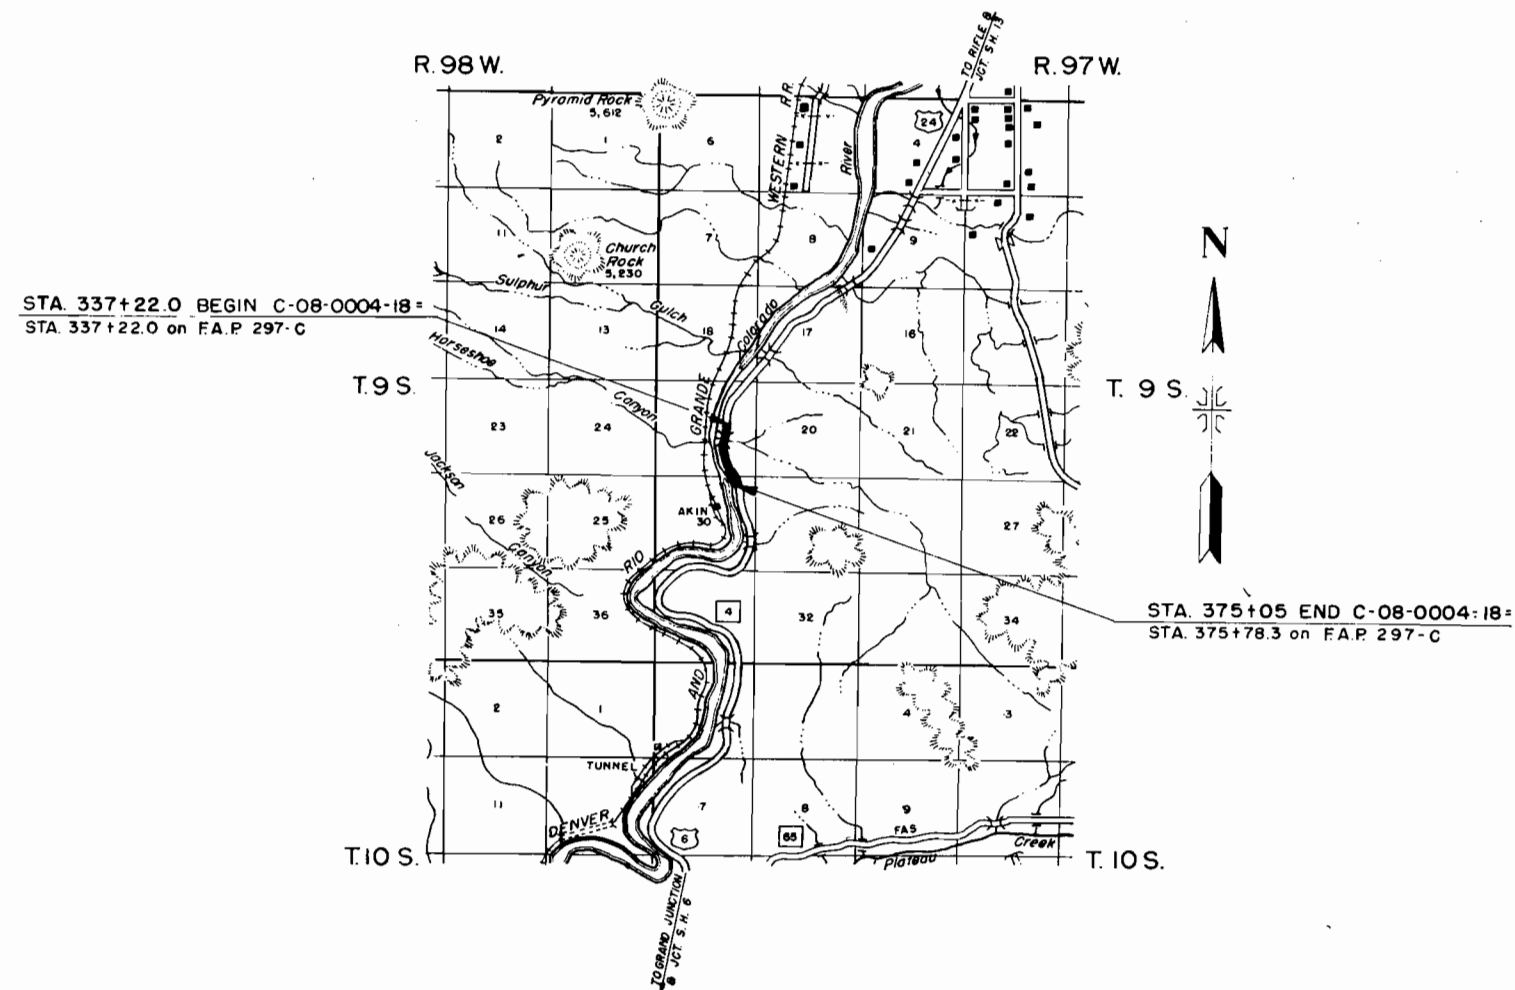
CONVENTIONAL SIGNS

CENTER LINE  PLAN SHEET TITLE SHEET
RIGHT OF WAY LINE  R.O.W. MARKER
COUNTY LINE 
TOWNSHIP OR RANGE LINE 
LAND LINES  SECTION LINE 1/4 SECTION LINE 1/16 SECTION LINE
RAILROAD  TITLE SHEET PLAN SHEET
BARBED WIRE FENCE 
COMBINATION WIRE FENCE 
SNOW FENCE 
TELEPHONE & TELEGRAPH LINES 
POWER LINE 
PRESENT ROAD (Plan Sheets) 

SCALES OF ORIGINAL DRAWINGS

ON PLAN. 1 IN. 100 FT.
ON PROFILE. 1 IN. 100 FT. HORIZONTAL
1 IN. 10 FT. VERTICAL
GRADE LINE ON PROFILE IS SHOWN AS GRADE OF FINISHED ROAD
GROSS LENGTH OF PROJECT } 3783.0 Ft. = 0.716 Miles
NET LENGTH OF PROJECT }

RIGHT OF WAY

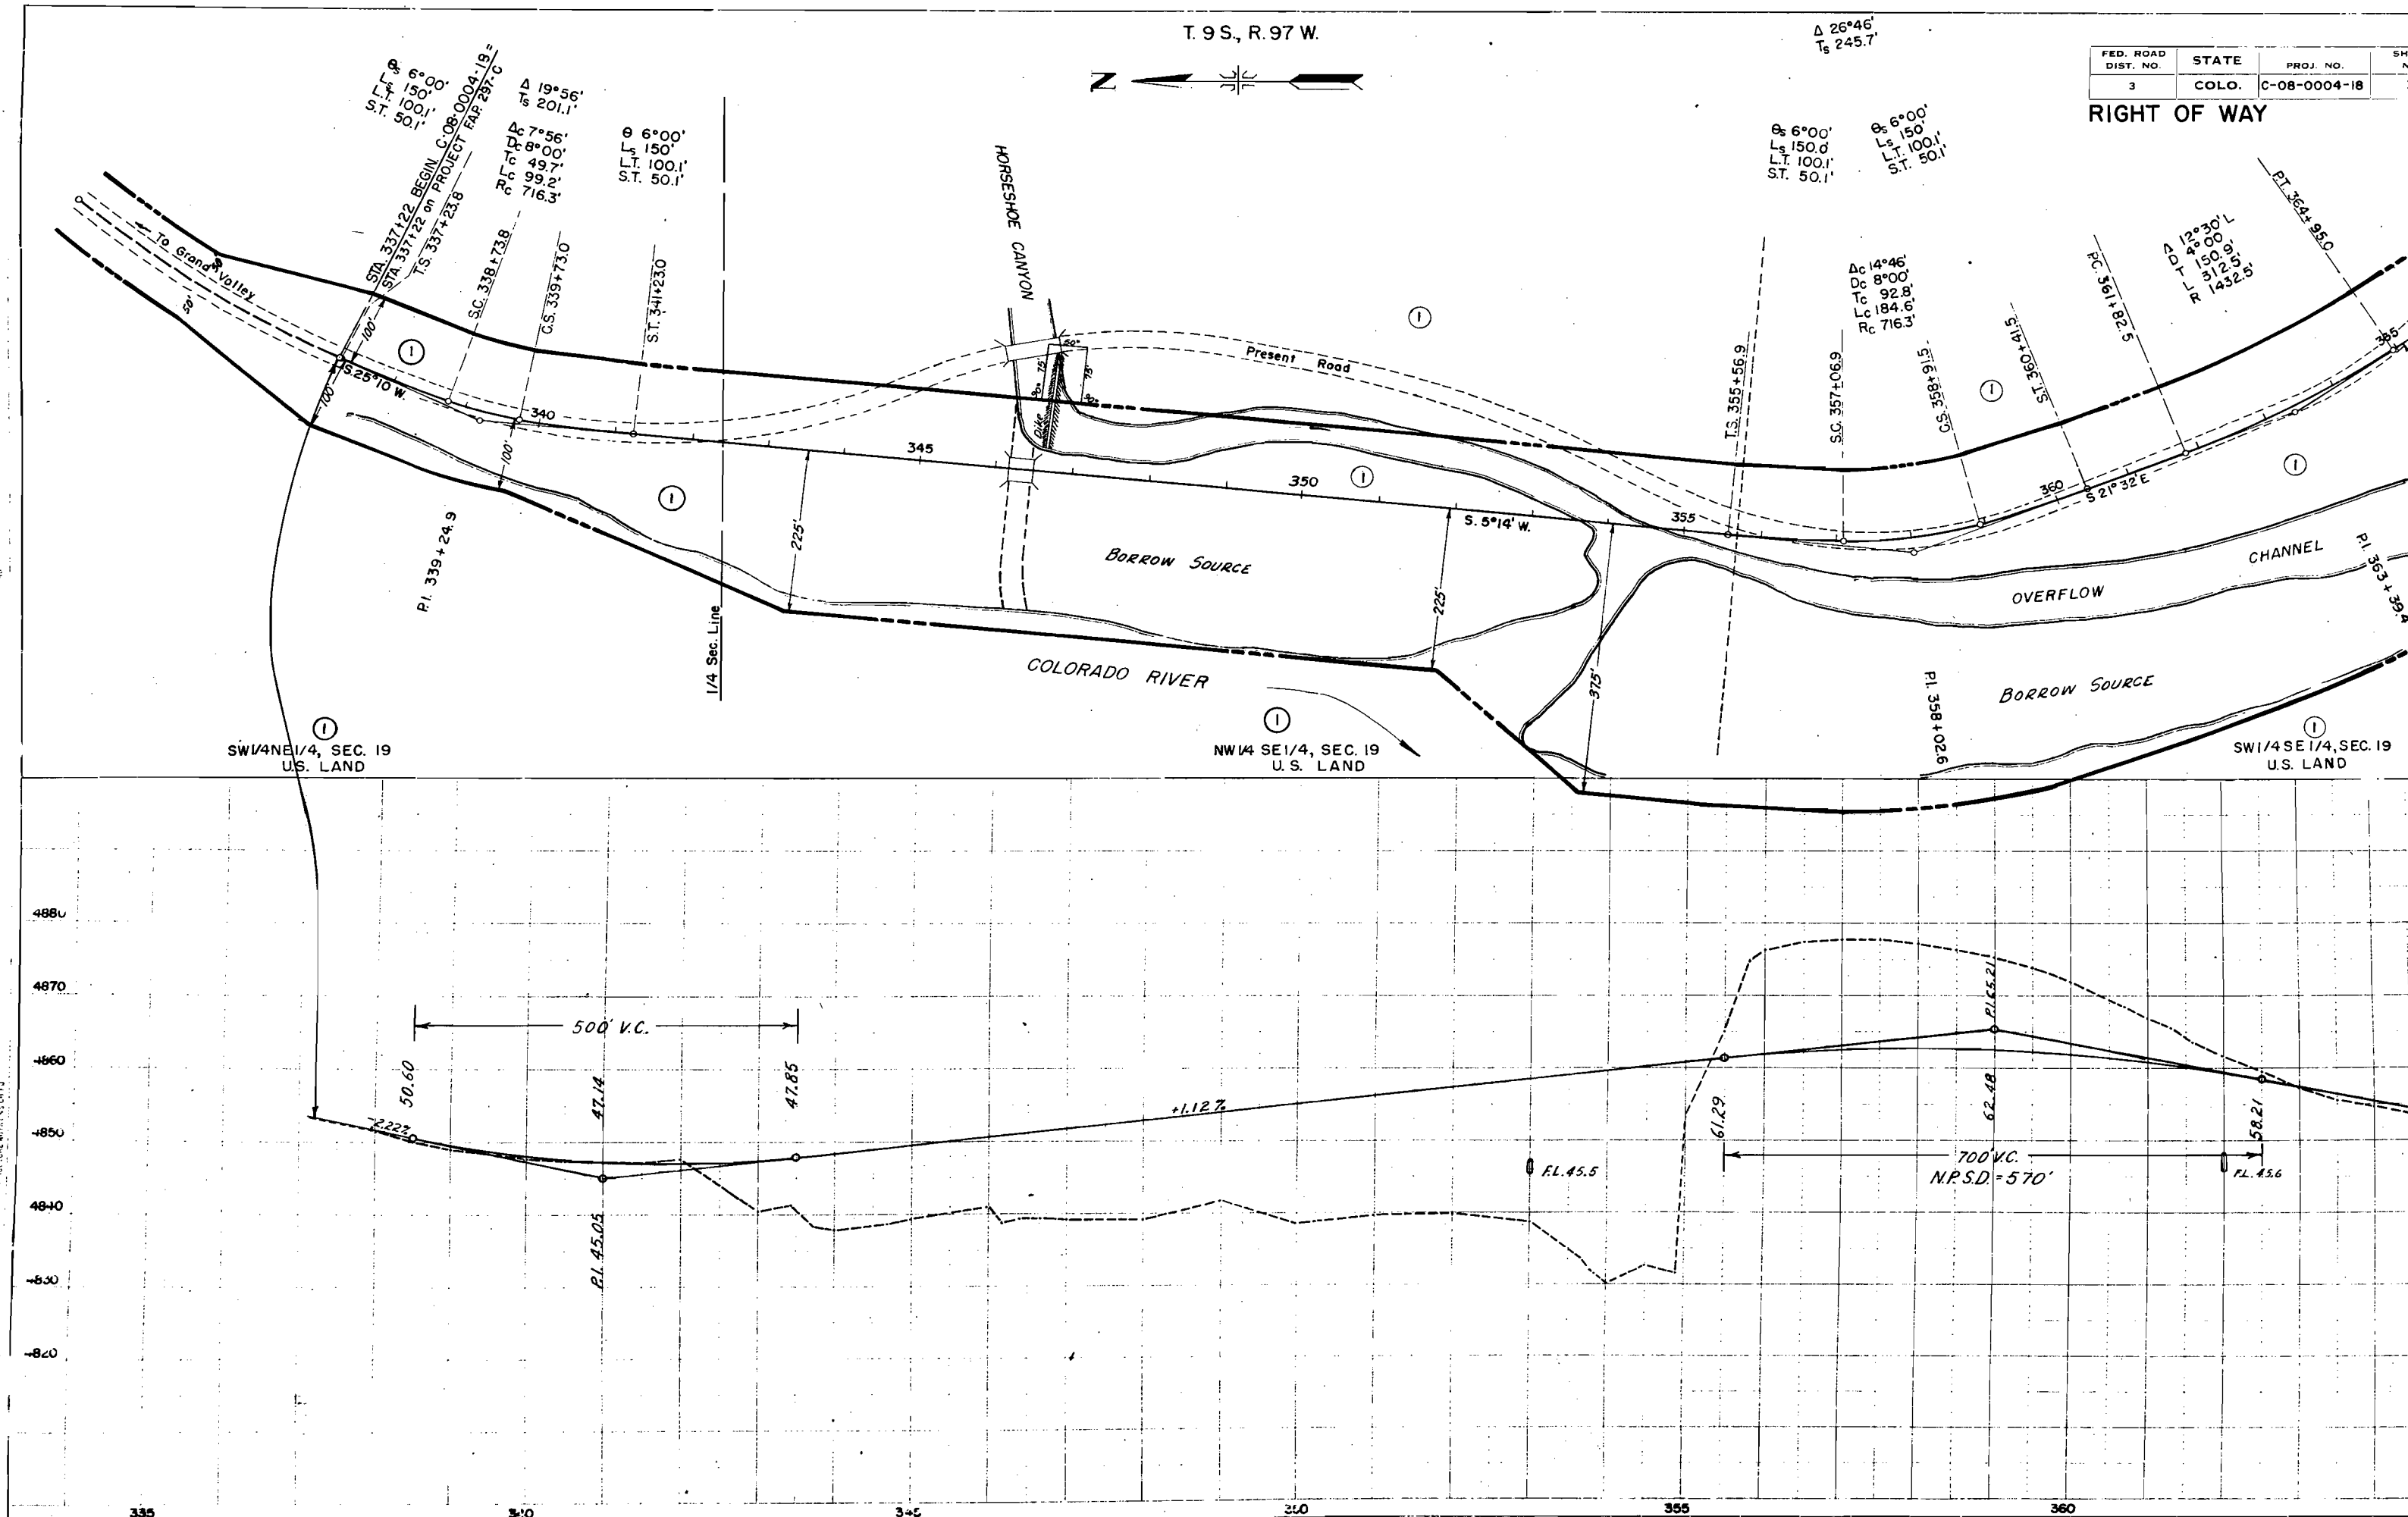


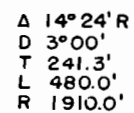
SCALE OF MILES

RIGHT OF WAY[illegible]

@s 6°00'
 Ls 150.0'
 L.T. 100.1'
 S.T. 50.1'

θ_s 6°00'
 L_s 150'
 $L.T.$ 100.1
 $S.T.$ 50

RIGHT OF WAY

RIGHT OF WAY

370

375

COLORADO DEPARTMENT OF HIGHWAYS
STATE PROJECT C-08-0004-18

R.O.W. OWNERSHIP MAP
MESA COUNTY
T.9 S., R.97 W. 6th P.M.
Scale: 1" = 400'

FEDERAL ROAD DIVISION NO.	DISTRICT	PROJ. NO.
9	COLORADO	C-08-0004-18

RIGHT OF WAY

