

FED. ROAD DIVISION NO.	DISTRICT	PROJ. NO.
9	COLORADO	C 08-0004-21

RIGHT OF WAY

INDEX OF SHEETS

- SHEET NO. 1. TITLE SHEET
- 2. TABULATION OF PROPERTIES
- 3. OWNERSHIP MAP

COLORADO

DEPARTMENT OF HIGHWAYS

PLAN AND PROFILE OF PROPOSED

STATE PROJECT NO. C 08-0004-21

STATE HIGHWAY NO. 4

MESA COUNTY

CONVENTIONAL SIGNS


- Center Line of Improvement.
- Right of Way Line.
- Fence.
- Section Line.
- 1/4 Section Line.

SCALES

ON PLAN, 1 IN. = 100 FT.
ON PROFILE 1 IN. = 100 FT. HORIZONTAL
1 IN. = 10 FT. VERTICAL

GRADE LINE ON PROFILE IS SHOWN AS GRADE OF FINISHED ROAD
GROSS LENGTH OF PROJECT
NET LENGTH OF PROJECT

RIGHT OF WAY

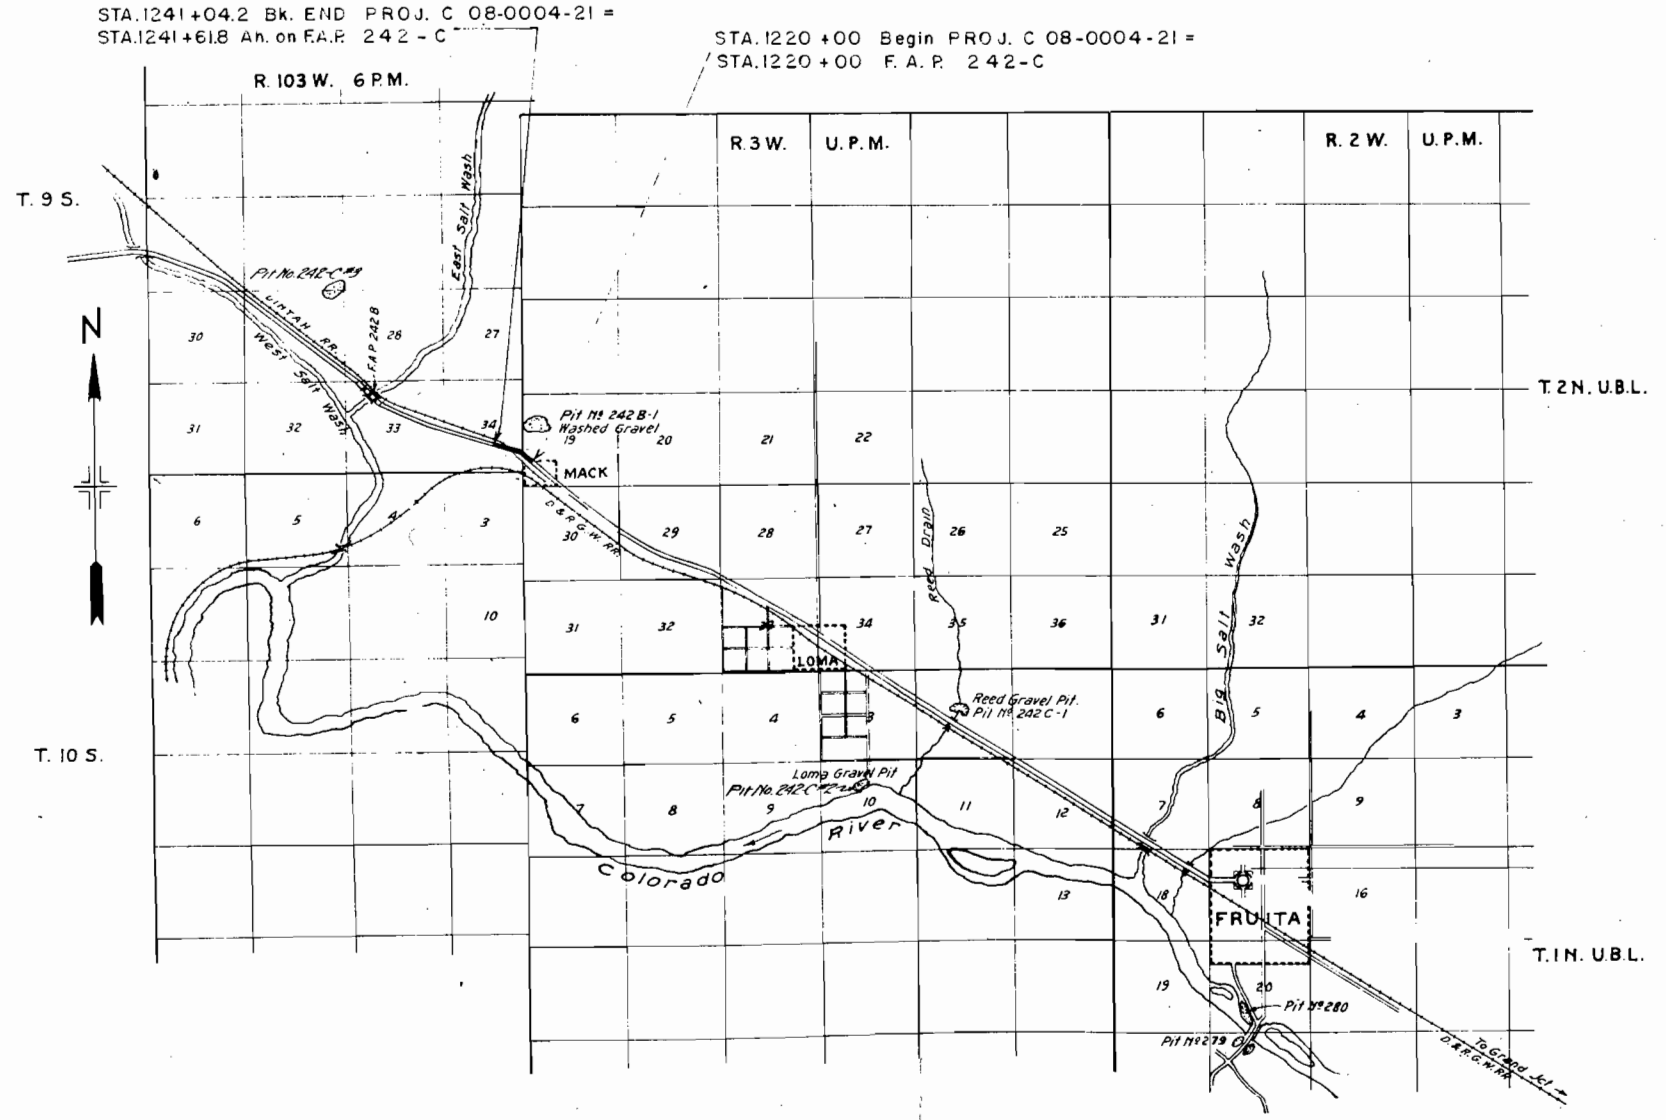

COLORADO DEPARTMENT OF HIGHWAYS
PROJECT C-08 - 0004-21
R.O.W. OWNERSHIP MAP
 MESA COUNTY
 T.2N., R.3W., U.M. & T.9 S., R.103W., 6P.M.
 Scale: 1" = 100'

FEDERAL ROAD DIVISION NO.	DISTRICT	PROJ. NO.
9	COLORADO	C-08-0004-21

RIGHT OF WAY Rev. 6-17-55

