

Dist. Design Office

DEPARTMENT OF HIGHWAYS STATE OF COLORADO

RIGHT OF WAY PLAN OF PROPOSED
STATE PROJECT NO. C-08-0340-10
STATE HIGHWAY NO. 340
MESA COUNTY
RIGHT OF WAY

INFORMATION OBTAINED FROM AVAILABLE COUNTY RECORDS

FEDERAL ROAD REGION NO.	DIVISION	PROJECT NO.	SHEET NO.
9	COLORADO	C-08-0340-10	1

RIGHT OF WAY
CLIFTON BRIDGE

INDEX OF SHEETS

TITLE SHEET
TABULATION SHEET
PLAN & PROFILE SHEETS


SHEET NO. 1
2
3 & 4

CONVENTIONAL SIGNS

CENTER LINE	PLAN SHEET	BEGIN PROJ.	TITLE SHEET	END PROJ.
COUNTY LINE				
TOWNSHIP OR RANGE LINE				
LAND LINES	SECTION LINE	SECTION LINE	SECTION LINE	
CITY LIMITS	PLAN SHEET	TITLE SHEET		
RAILROAD				
BARBED WIRE FENCE				
WOVEN WIRE - COMBINATION FENCE				
TELE. & TELEG. LINE				
POWER LINE				
PRESENT ROAD (PLAN SHEETS)				
RIGHT OF WAY LINE				
ACCESS POINTS (FREEWAYS)				
C OF A. LINE (CONTROL OF ACCESS)				
ACCESS DENIED BY DEED				
TOP OF CUTS				
TOE OF FILLS				
DETOUR				

SCALE OF ORIGINAL DRAWING
ON PLAN, 1" = 100'
LENGTH OF PROJECT = 0.975 MILES (ROW)

NOTE: CALCULATED AND CHECKED BY FIELD FORCES

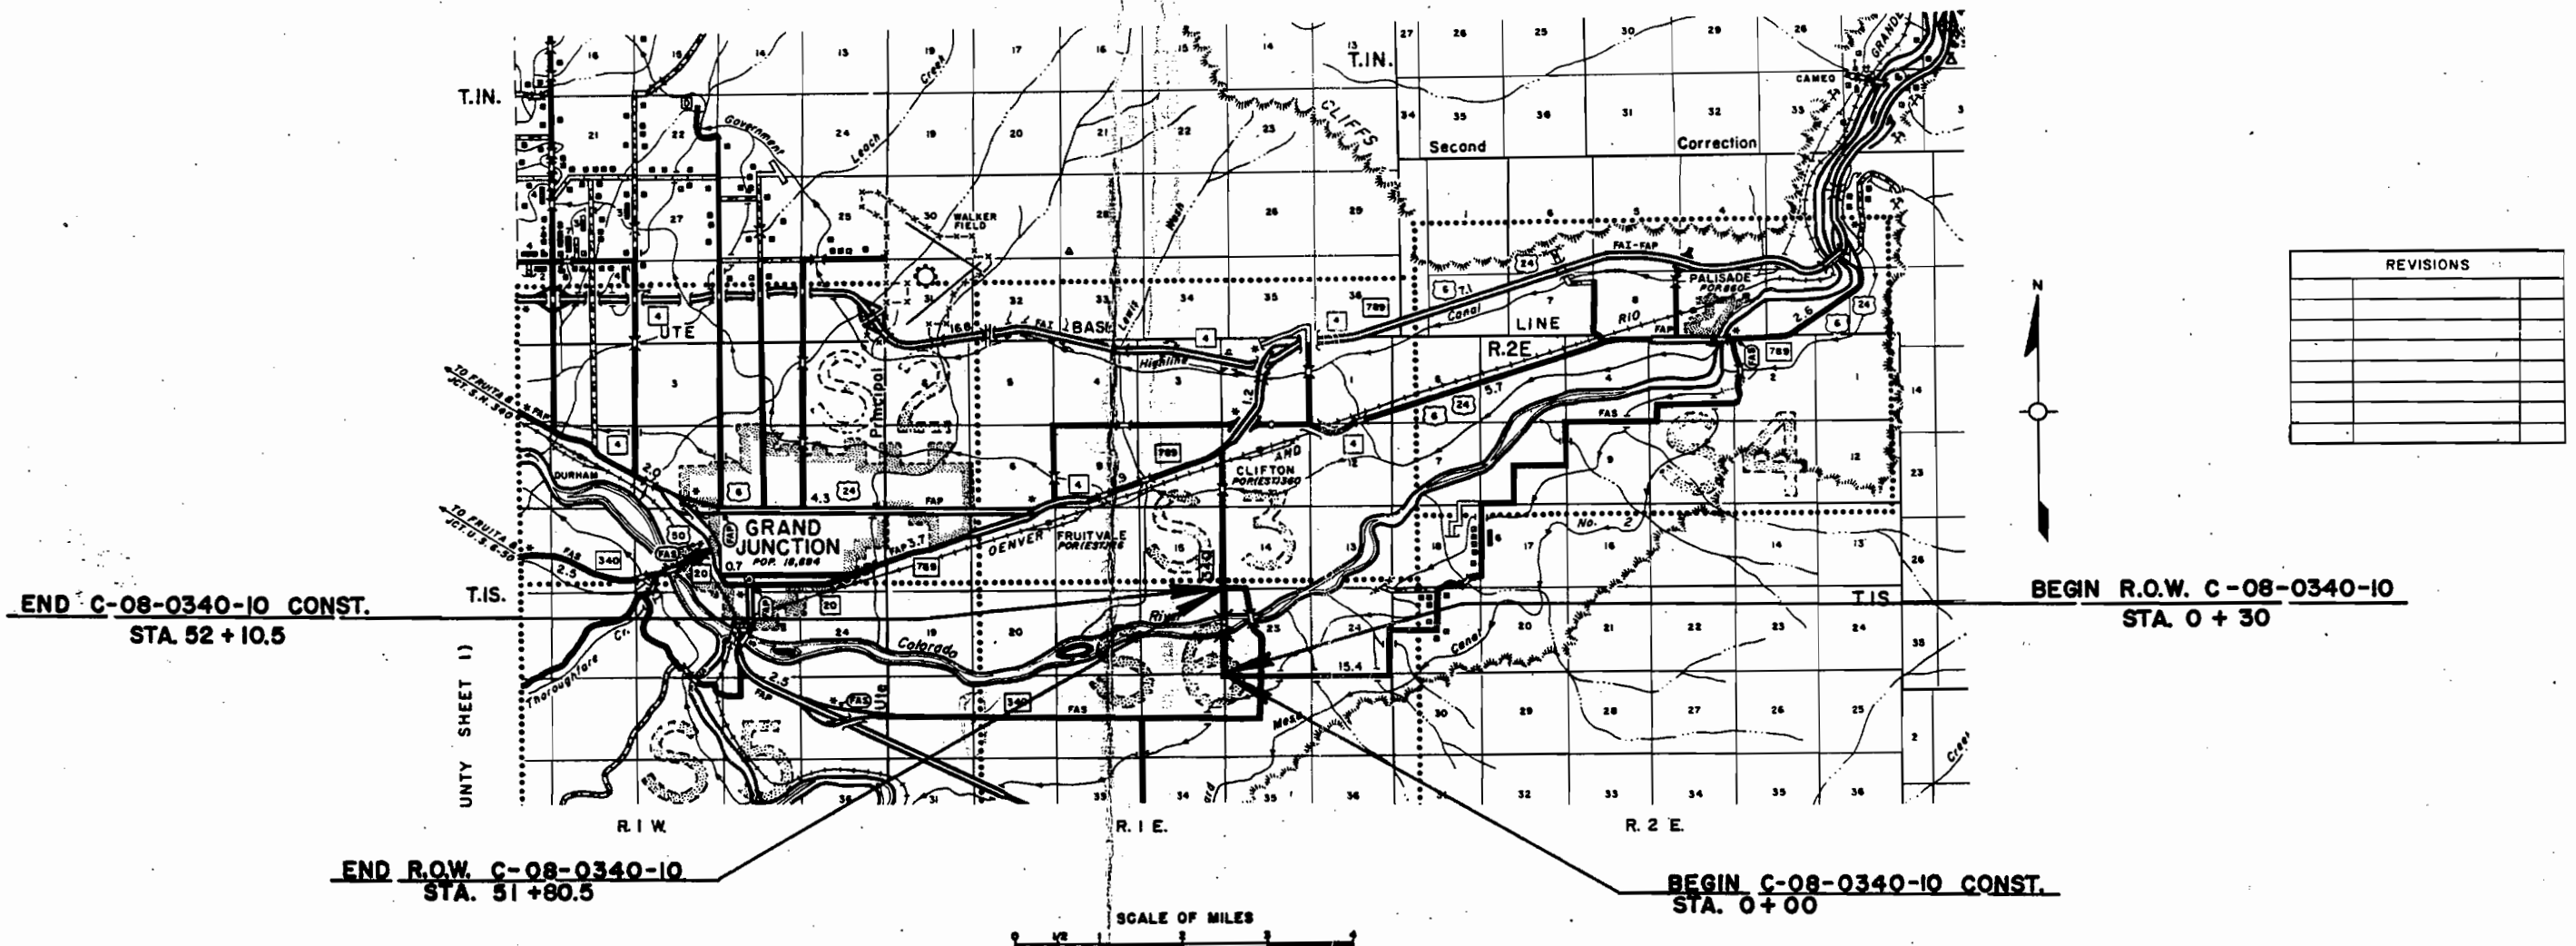

RIGHT OF WAY CLIFTON BRIDGE

[illegible]

T.I.S, R.I.E., U.M.

REVISIONS

FED. ROAD REG. NO.	DIVISION	PROJ. NO.	SHEET NO.	TOTAL SHEETS
9	COLO.	C-08-0340-10	3	4

RIGHT OF WAY-CLIFTON BRIDGE

BEGIN R.O.W. C-08-0340-10
STA. 0 + 30

NE. 1/4 NE. 1/4, Sec. 27

NW 1/4 NW 1/4, Sec. 26

BEGIN CONST. C-08-0340-10
STA. 0 + 00

2 TE-2
SE 1/4 SE 1/4, Sec. 22,
W.E. Barker and
Betty Barker, J.T.

2 TE-2
Lot 8, Sec. 22
W.E. Barker and
Betty Barker, J.T.

4
NE 1/4 SE 1/4, Sec. 22
Mesa County

1 TE-1
SW 1/4 SW 1/4, Sec. 23
Ralph F. Conway and
Shirley L. Conway, J.T.

3 TE-3
S 1/2 NW 1/4 SW 1/4, Sec. 23
Morris P. Treat

4
N 1/2 NW 1/4 SW 1/4, Sec. 23
Mesa County

