

FED. ROAD DIST. NO.	DIST.	PROJ. NO.	SHEET NO.	TOTAL SHEETS
9	COLO.	C 09-0006-14	1	

RIGHT OF WAY

COLORADO DEPARTMENT OF HIGHWAYS PLAN AND PROFILE OF PROPOSED STATE PROJECT NO. C 09-0006-14 STATE HIGHWAY NO. 6-508 OTERO COUNTY

INDEX OF SHEETS
SHEET NO. 1. TITLE SHEET.
2. TABULATION OF PROPERTIES
3-4. PLAN AND PROFILE SHEETS
SHOWING RIGHT OF WAY

SCALES OF ORIGINAL DRAWINGS


ON PLAN 1 IN. = 100 FT.
ON PROFILE 1 IN. = 100 FT. HORIZONTAL
1 IN. = 10 FT. VERTICAL

GRADE LINE ON PROFILE IS SHOWN AS GRADE OF FINISHED ROAD
GROSS LENGTH OF PROJECT } 999.2 FT. = 0.189 MILES
NET LENGTH OF PROJECT }

RIGHT OF WAY

CONVENTIONAL SIGNS

CENTER LINE ————
RIGHT-OF-WAY LINE ————
TOWNSHIP OR RANGE LINE ———— T. 6 S., R. 89 W.
SECTION LINE ———— T. 7 S., R. 89 W.
QUARTER SECTION LINE ————
SIXTEENTH SECTION LINE ————
PROPERTY OR TRACT LINE ————
RAILROAD ————
BARBED WIRE FENCE ————
TELEPH. & TELEG. LINE ————
POWER LINE ————
PRESENT ROAD (PLAN SHEETS) ————
LAMP POSTS ————
GAS LINES ————

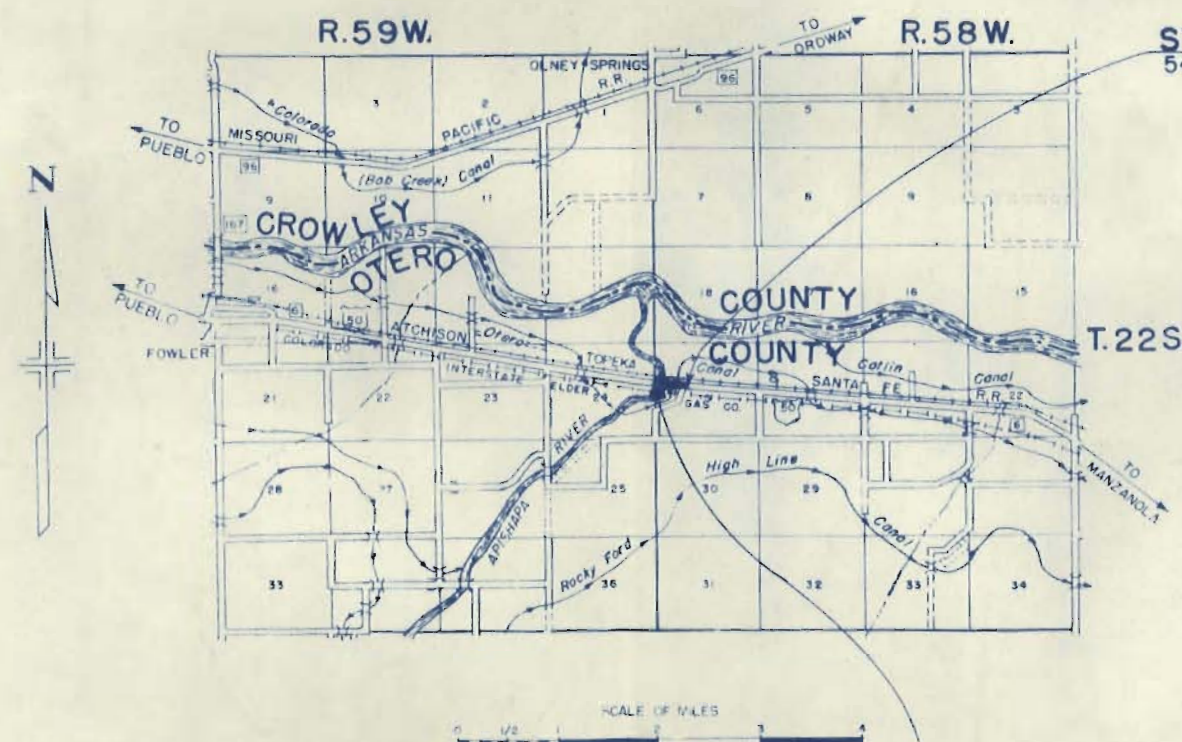

STA. 226+00 END C09-0006-14
54' RT. OF STA. 226+00 ON F.A.P. 272 G

STA. 216+00.8 BEGIN C09-0006-14
54' RT. OF STA. 216+00.8 ON F.A.P. 272 G

*Return to
office*

FILE COPY
DO NOT REMOVE

PROJ. C 09-0006-14

RIGHT OF WAY Rev. 1-18-56 S.W. 2. 2A[illegible]


NE 1/4 SEC. 24
T.22S., R.59W.



FED. ROAD DIST. NO.	DIST.	PROJ. NO.	SHEET NO.	TOTAL SHEETS
9	COLO.	C 09-0006-14	3	

RIGHT OF WAY

A = 6°06' LT
D = 1°00'
T = 305.3'
L = 610.0'
R = 5730.0'

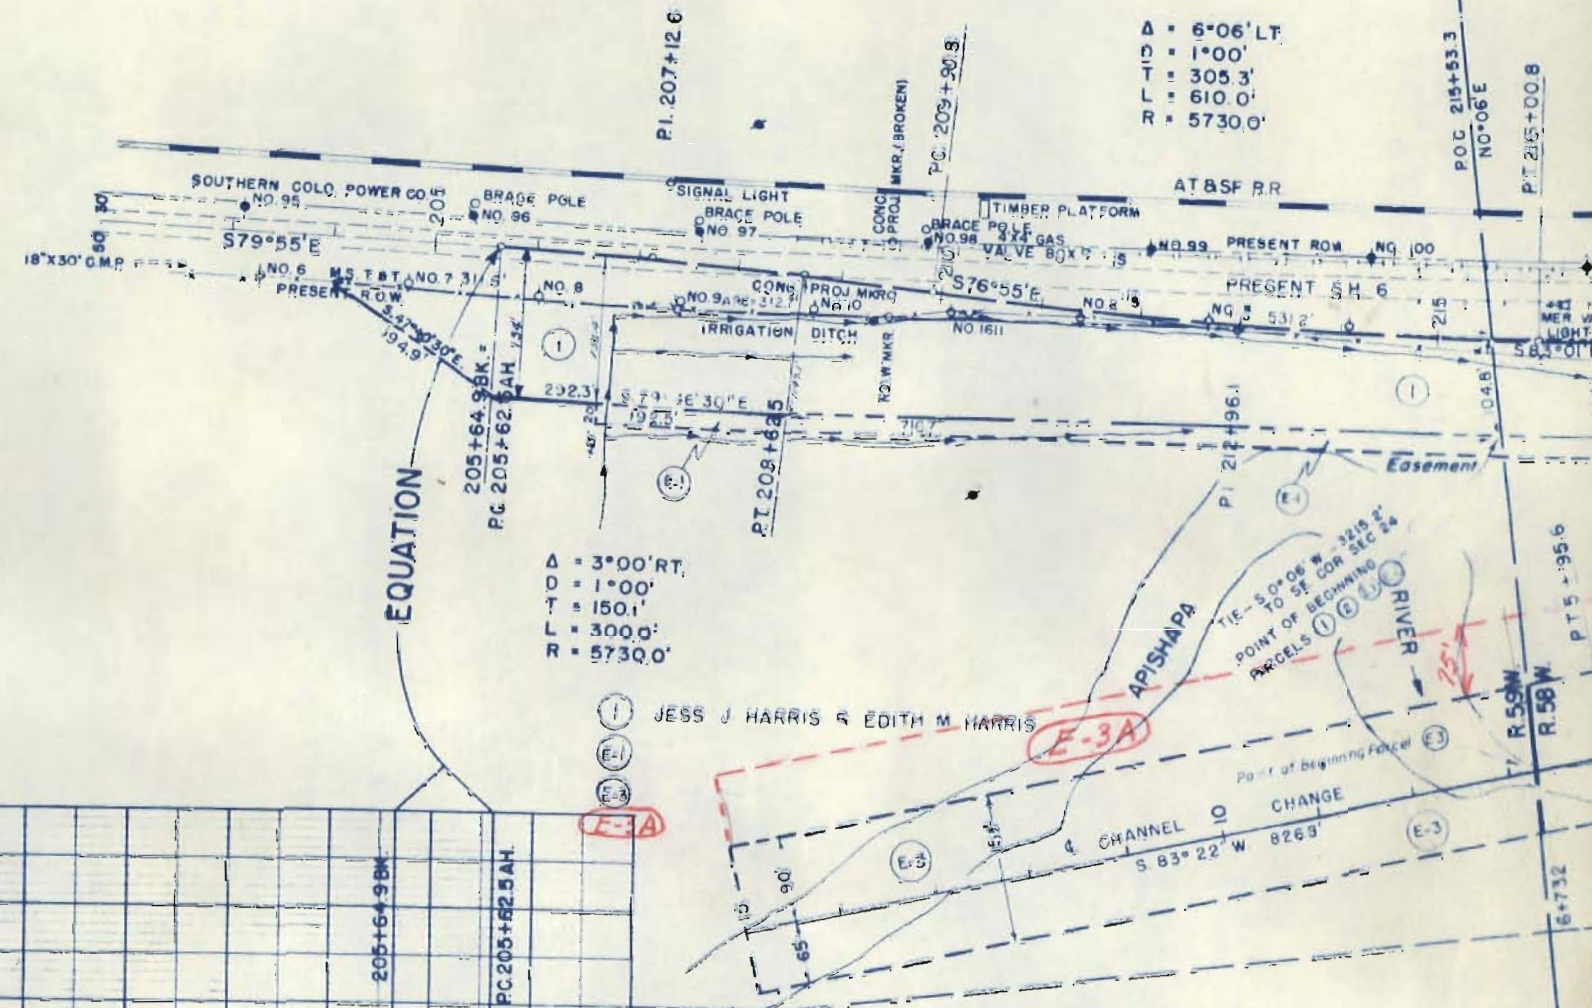

A = 3°00' RT.
D = 1°00'
T = 150.1'
L = 300.0'
R = 5730.0'

JESS J. HARRIS & EDITH M. HARRIS

E-3A

CHANNEL CHANGE
S 83° 22' W 826.9'

4310
4300
4290
4280
4270

4310
4300
4290
4280
4270

NW 1/4 SEC. 19
T.22S., R.58W

FED. ROAD DIST. NO.	DIST.	PROJ. NO.	SHEET NO.	TOTAL SHEETS
9	COLO.	C 09-0006-14	4	

RIGHT OF WAY Rev. 1-18-56 S.W.Z. 2A

