

TITLE SHEET

COLORADO DEPARTMENT OF HIGHWAYS


PLAN AND PROFILE OF PROPOSED COLORADO PROJECT NO. C 09-0010-07 STATE HIGHWAY NO. 10 OTERO COUNTY RIGHT OF WAY

INFORMATION OBTAINED FROM AVAILABLE COUNTY RECORDS

FEDERAL ROAD REGION NO.	DIVISION	PROJ. No.	SHEET NO.	TOTAL SHEETS
9	COLORADO	C 09-0010-07	1	

RIGHT OF WAY IN LA JUNTA	REVISIONS

INDEX OF SHEETS
SHEET NO. 1 TITLE SHEET
2 TABULATION OF PROPERTIES
3 PLAN AND PROFILE SHEETS SHOWING RIGHT OF WAY

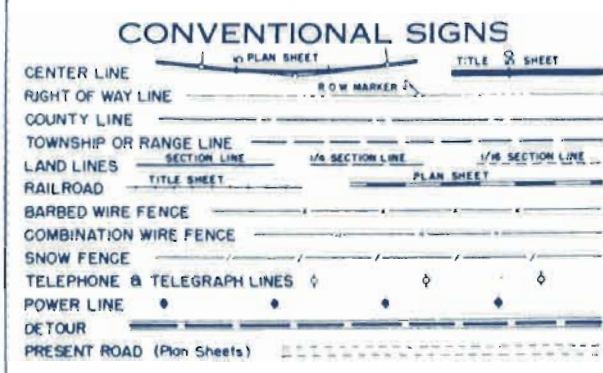


SCALES OF ORIGINAL DRAWINGS

ON PLAN 1 IN. = 100 FT.
ON PROFILE 1 IN. = 100 FT. HORIZONTAL
1 IN. = 10 FT. VERTICAL

GRADE LINE ON PROFILE IS SHOWN AS GRADE OF FINISHED ROAD

LENGTH OF PROJECT = 0.216 MILES (R.O.W.)

DO NOT REMOVE
FILE COPY

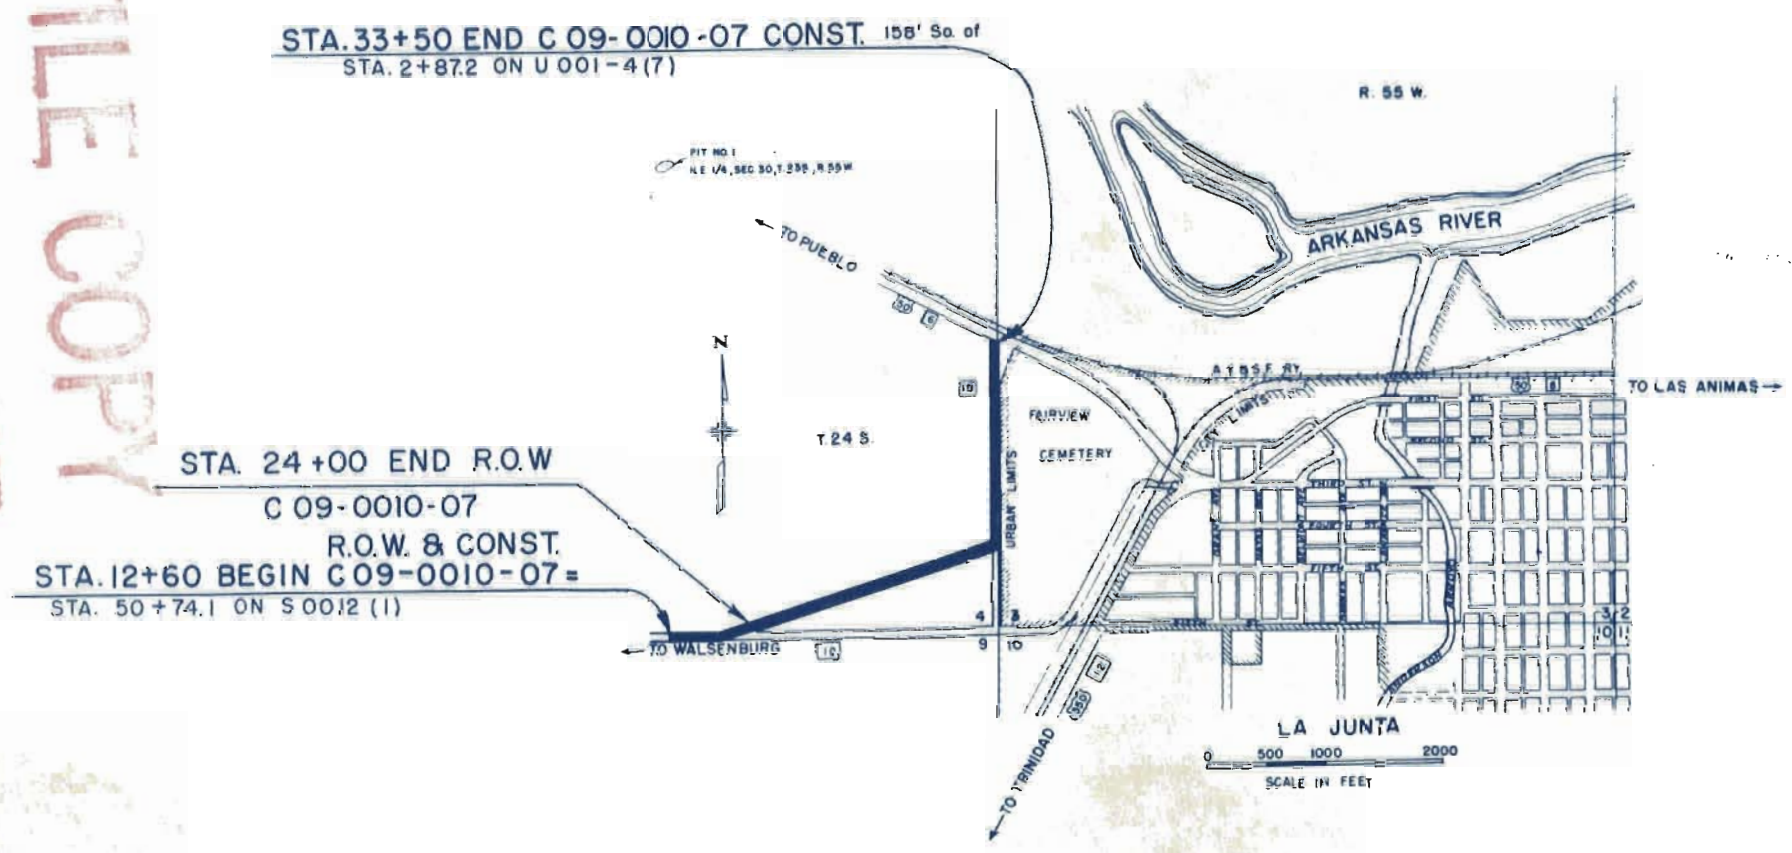

FILE COPY
DO NOT REMOVE

RIGHT OF WAY IN LA JUNTA

RIGHT OF WAY IN LA JUNTA

